


INDEX OF SHEETS

- SHEET NO. 1 TITLE SHEET.  
2 TABULATION OF PROPERTIES.  
3 PLAN AND PROFILE SHEET  
SHOWING RIGHT OF WAY.

COLORADO  
DEPARTMENT OF HIGHWAYS  
PLAN AND PROFILE OF PROPOSED  
STATE PROJECT NO. C 15-0002-10  
STATE HIGHWAY NO. 2  
MORGAN COUNTY

SCALES OF ORIGINAL DRAWINGS  
ON PLAN, 1 IN. = 100 FT.  
ON PROFILE, 1 IN. = 100 FT. HORIZONTAL  
1 IN. = 10 FT. VERTICAL  
GRADE LINE ON PROFILE IS SHOWN AS GRADE OF FINISHED ROAD.  
GROSS LENGTH OF PROJECT = 1500.0 FT. = 0.284 MI.  
NET LENGTH OF PROJECT = 1500.0 FT. = 0.284 MI.

RIGHT OF WAY

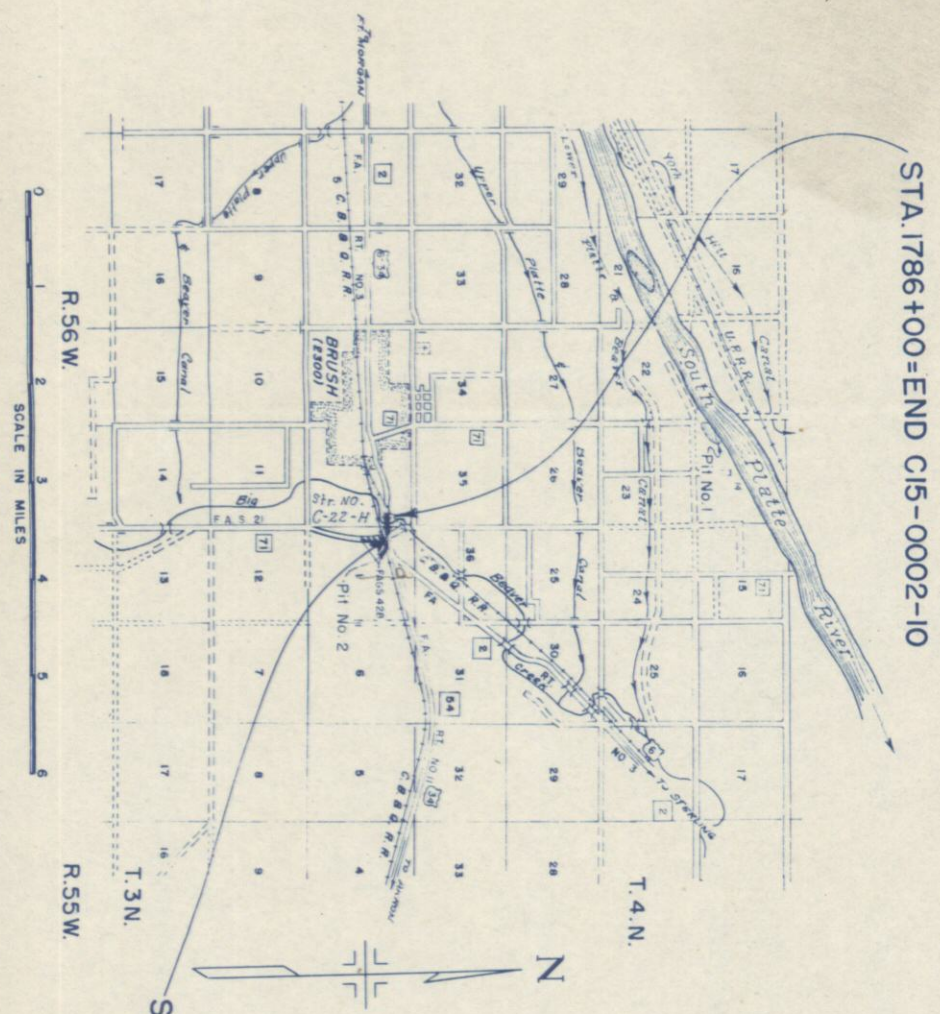

0 1 2 3 4 5 6  
SCALE IN MILES

R. 56 W.

R. 55 W.

STA. 1771+00 = BEGIN C15-0002-10

CONSTR. ENGR'S. COPY

RIGHT OF WAY


CONVENTIONAL SIGNS

| Plan Sheet                  | Title Sheet |
|-----------------------------|-------------|
| CENTER LINE                 |             |
| RIGHT OF WAY LINE           |             |
| COUNTY LINE                 |             |
| TOWNSHIP OR RANGE LINE      |             |
| LAND LINES                  |             |
| RAILROAD                    |             |
| BARBED WIRE FENCE           |             |
| COMBINATION WIRE FENCE      |             |
| TELEPHONE & TELEGRAPH LINES |             |
| POWER LINE                  |             |
| PRESENT ROAD (Plan Sheets)  |             |

| FEDERAL ROAD DIVISION NO. | DISTRICT | PROJ. NO.    | SHEET NO. | TOTAL SHEETS |
|---------------------------|----------|--------------|-----------|--------------|
| 9                         | COLORADO | C 15-0002-10 | 1         |              |

File



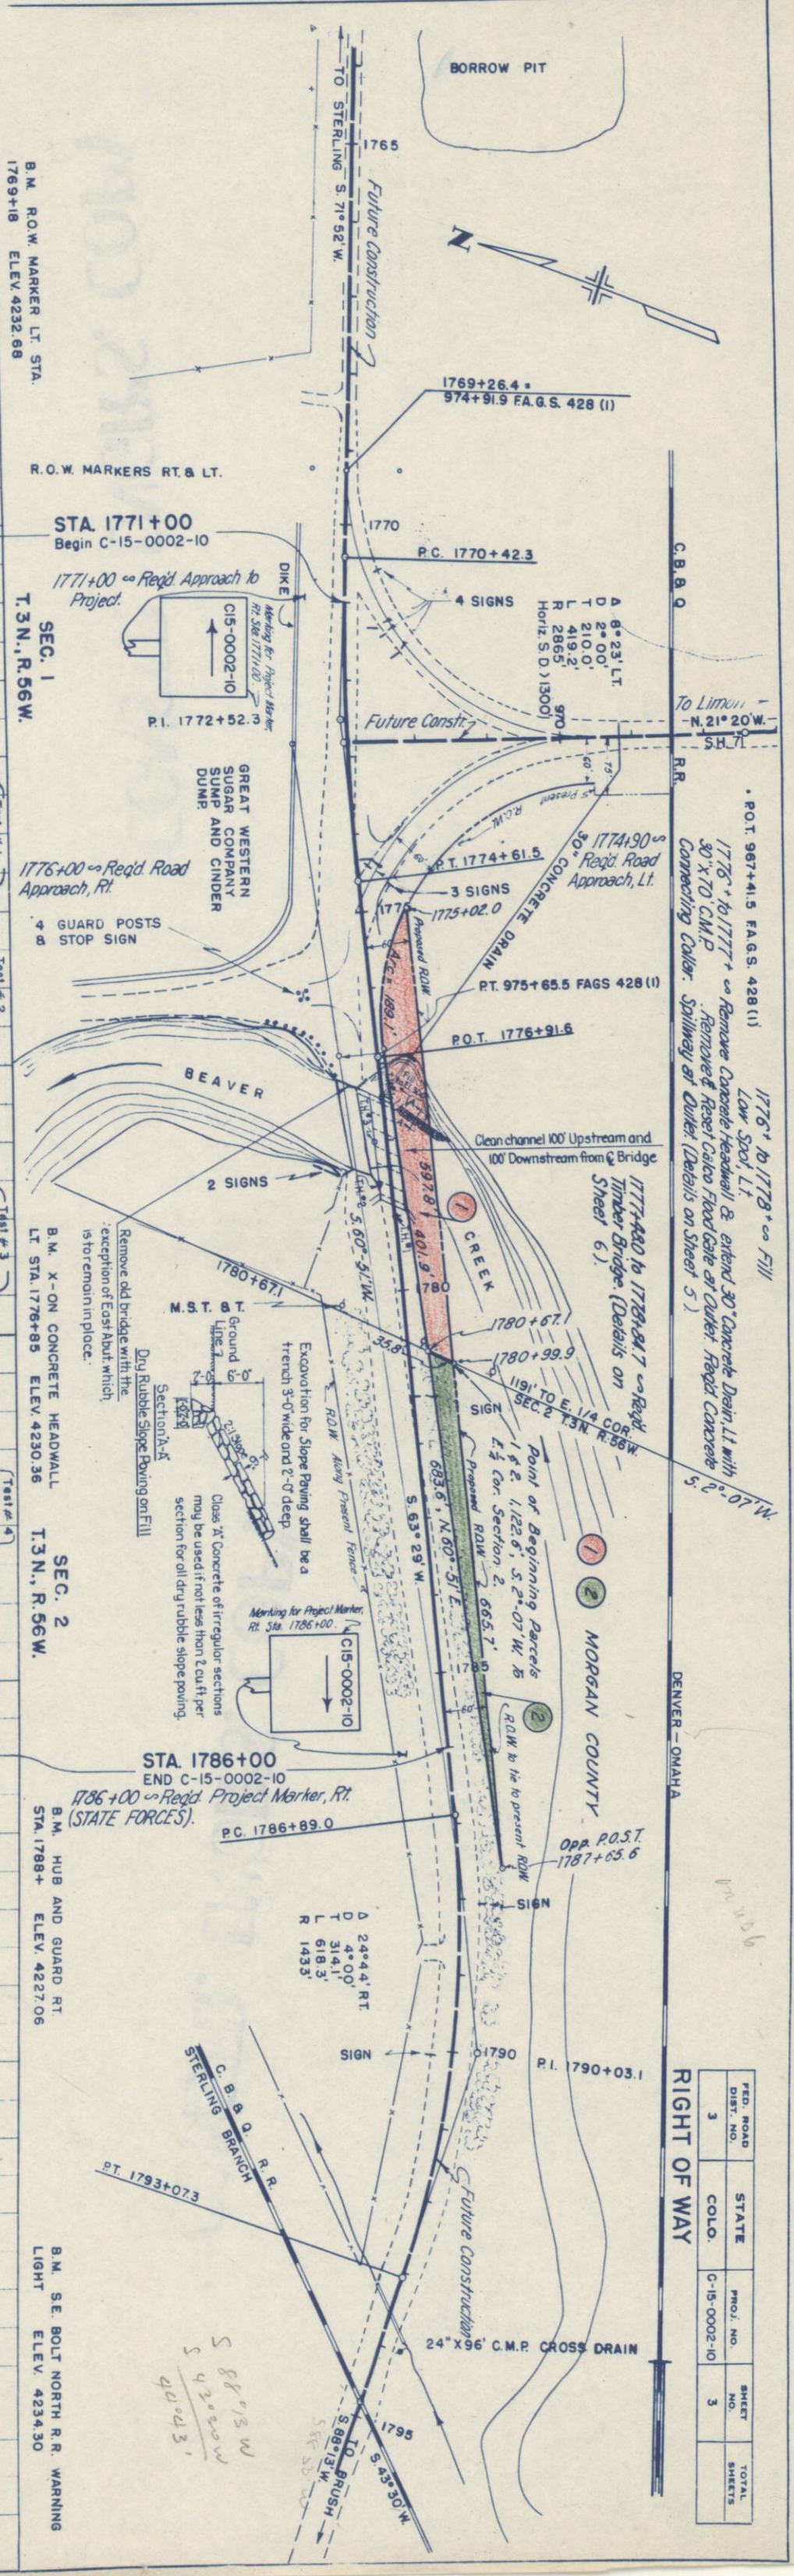

| FED. ROAD<br>DIST. NO. | STATE | PROJ. NO.    | SHEET<br>NO. | TOTAL<br>SHEETS |
|------------------------|-------|--------------|--------------|-----------------|
| 3                      | COLO. | C-15-0002-10 | 3            |                 |