
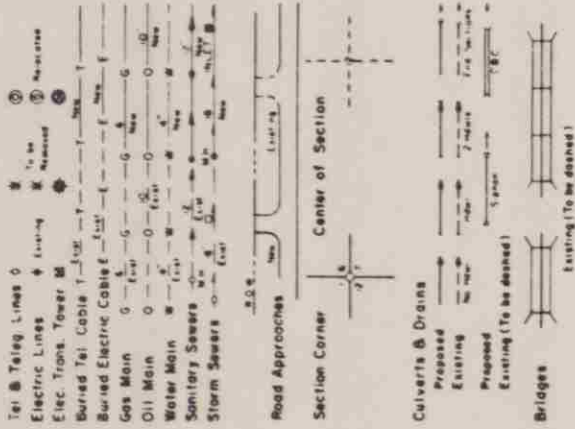


STATE DEPARTMENT OF HIGHWAYS
DIVISION OF HIGHWAYS—STATE OF COLORADO

CONVENTIONAL SIGNS

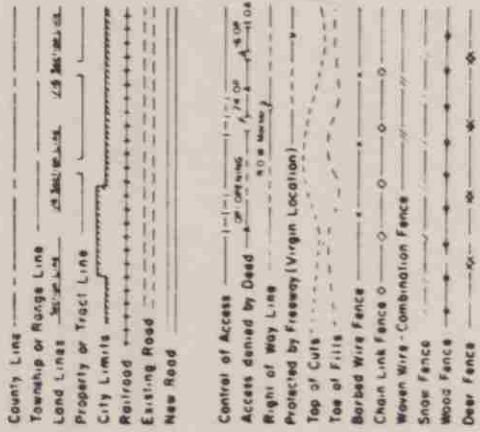


RIGHT OF WAY PLAN OF PROPOSED
COLORADO PROJECT NO. C 15-0071-05
STATE HIGHWAY NO. 71
MORGAN COUNTY
RIGHT OF WAY

SHEET NO.
1
2
3

INDEX OF SHEETS
TITLE SHEET
TABULATION OF PROPERTIES
PLAN SHEET

SCALE OF ORIGINAL DRAWINGS
PLAN SHEETS 1" = 50'
DETAIL SHEETS 1" = 10'
OWNERSHIP MAPS 1" = 1"

ROW LENGTH OF PROJECT = 0.028 MILES

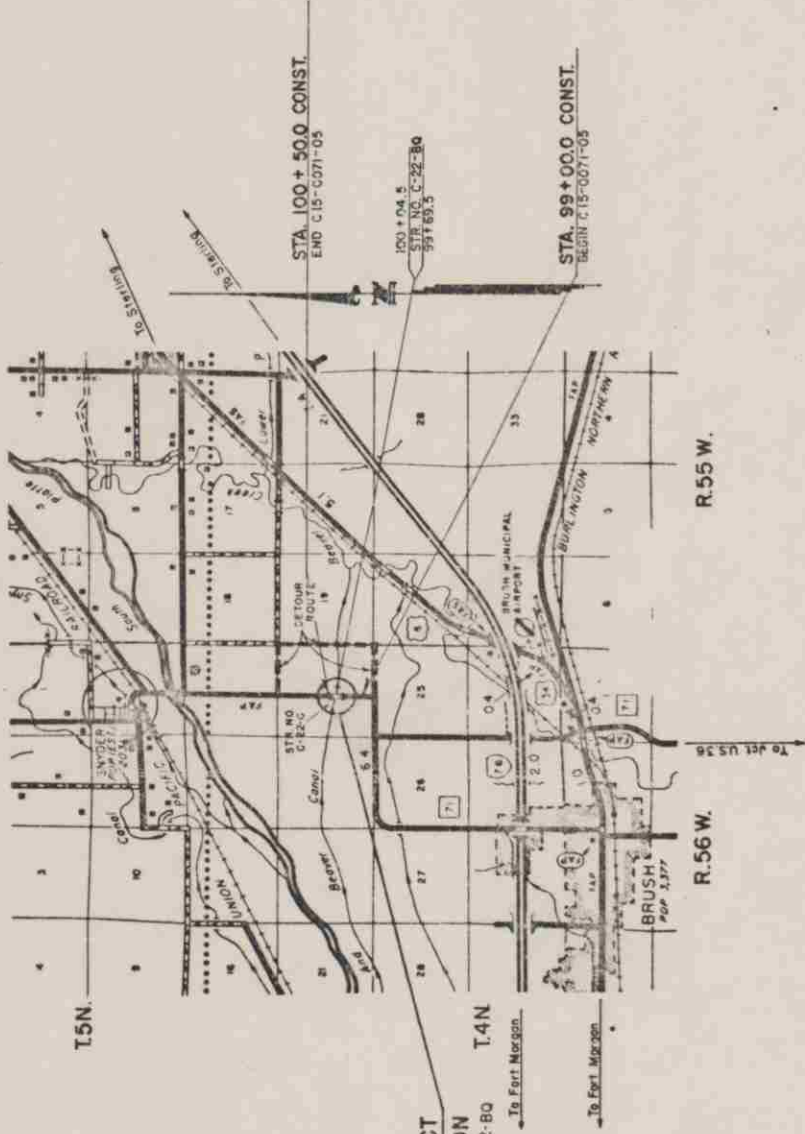

STA. 100+05 to STA. 101+52 R.O.W. PROJECT
PROJECT C 15-0071-05 LOCATION
STR. NO. C-22-BQ

DIVISION OF HIGHWAYS

APPROVED: *E. H. Haase* 8/5/81
CHIEF ENGINEER DATE

[illegible]



T. & N. R. 56 W., 6TH PM

FEDERAL ROAD DISTRICT NO	DIVISION	PROJ NO	SHEET NO	TOTAL SHEETS
312	COLORADO	C 15-0071-05	3	3

RIGHT OF WAY	
NORTH OF BRUSH, Str. No. C-22-C	
REVISIONS	

FIVE H. FARMS, INC.
BRUSH, COLO. 80723
NW 1/4 of Sec. 24, SW 1/4 of Sec. 13
EXCEPT 12 1/2 Acres in the S 1/4 NW 1/4 of Sec. 24

TO
LOWER PLATTE & BEVER
CANAL COMPANY

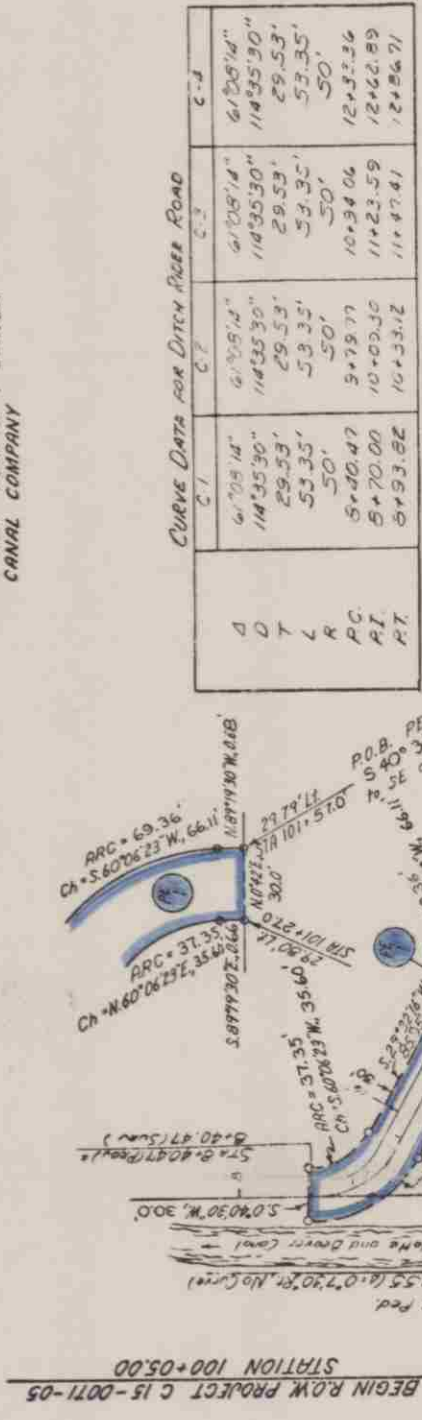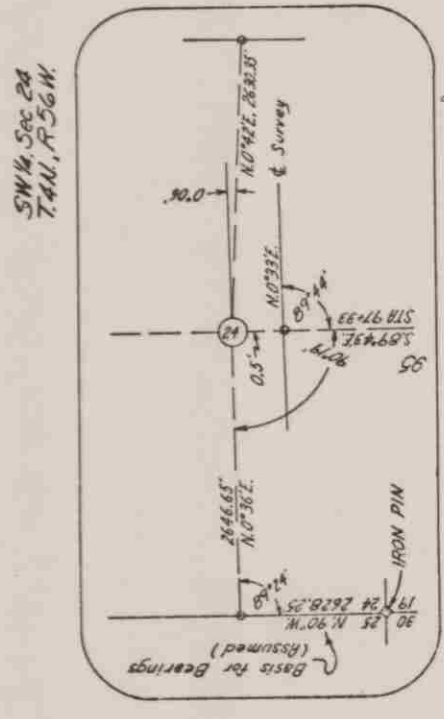

CURVE DATA FOR DITCH RIVER ROAD

Δ	C-1	C-2	C-3	C-4
O	67°05'14"	67°05'14"	67°05'14"	67°05'14"
T	114°35'30"	114°35'30"	114°35'30"	114°35'30"
L	29.53'	29.53'	29.53'	29.53'
R	53.35'	53.35'	53.35'	53.35'
P.C.	50'	50'	50'	50'
P.T.	5+40.47	3+78.77	10+34.04	12+32.36
	5+70.00	10+03.10	11+23.59	12+42.89
	5+93.82	10+33.12	11+47.41	12+66.71

SW 1/4 Sec 24
T.4N., R.56W.

NE 1/4 Sec 24
T.4N., R.56W.

- TO
LOWER PLATTE & BEVER
CANAL COMPANY
- CALVIN M. YONDI
 - 1124 EATON
 - BRUSH, COLO. 80723
 - GEORGE E. ROBERTSON
 - 1357 COOK
 - DENVER, COLO. 80206
 - NE 1/4 of Sec. 24, SE 1/4 of Sec. 13