

# STATE DEPARTMENT OF HIGHWAYS DIVISION OF HIGHWAYS—STATE OF COLORADO

FEDERAL ROAD REGION NO	DIVISION	PROJECT NO	SHEET NO
9	COLORADO	C 15-0080-00	1

RIGHT OF WAY  
BARLOW ROAD INTERCHANGE


INDEX OF SHEETS

## PLAN AND PROFILE OF PROPOSED STATE PROJECT NO. C 15-0080-00 STATE HIGHWAY NO. 80 MORGAN COUNTY

SHEET NO


- 1 TITLE SHEET
- 2 TABULATION OF PROPERTIES
- 3 PLAN AND PROFILE SHEET

REVISIONS		

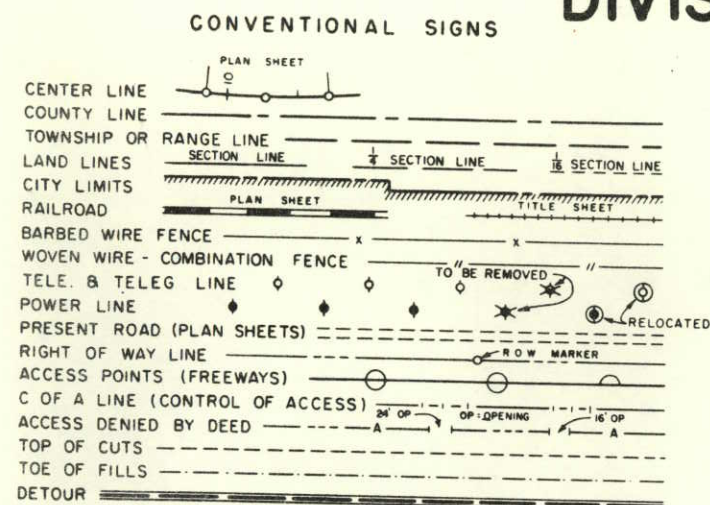

SCALES OF ORIGINAL DRAWINGS  
ON PLAN, 1 IN = 100 FT.  
ON PROFILE { 1 IN = 100 FT HORIZONTAL  
1 IN = 10 FT VERTICAL  
GRADE LINE ON PROFILE IS SHOWN AS GRADE OF FINISHED ROAD

### LOCATION OF PROJECT NO. C 15-0080-00

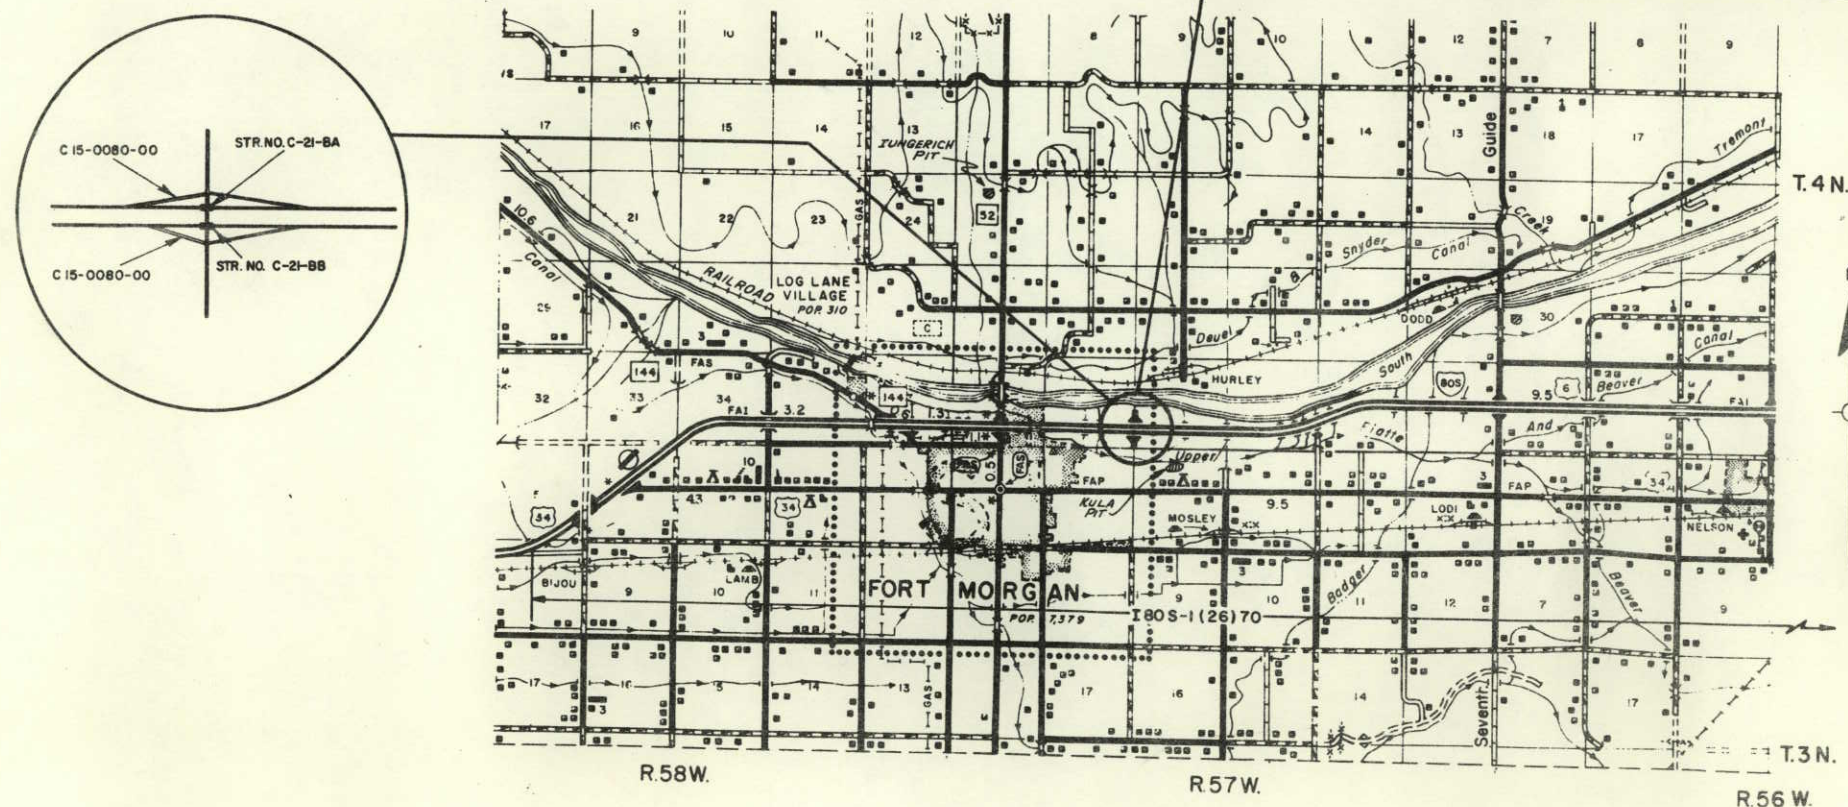

SCALE OF MILES  
0 1/2 1 2 3



**RIGHT OF WAY** BARLOW ROAD INTERCHANGE

[illegible]



SE 1/4 Sec. 32  
T. 4 N., R. 57 W.

FEDERAL ROAD REGION NO.	DISTRICT	PROJ. NO.	SHEET NO.	TOT SHEET
9	COLORADO	C 15-0080-00	3	

RIGHT OF WAY  
BARLOW ROAD INTERCHANGE

SW 1/4 Sec. 33  
T. 4 N., R. 57 W.

REVISIONS	

NOTE:  
Previous R.O.W. Purchased As Parcel  
N<sup>2</sup> E-4-C and 41 On Project I 003-1(7)-  
I 803-1(3)71.

NOTE:  
Received F.H.W.A. Approval — Land and  
Access Control. January 12, 1971

