


FED. ROAD DIV NO.	DIST.	PROJ. NO.	SHEET NO	TOTAL SHEETS
9	COLO.	C19-0102-12	23	

2. 5980 + 24.6 S.E. 1/4 SEC. 14
P.C.C. STA. 5980 + 77.7 BEGIN C 19 - 0102 - 12

S.E. 1/4 SEC.14, T. 4 S., R. 44 W.

5974+27.7 to 5980+77.7 ~ Reg'd Approach to Project:
5980+77.7 ~ Reg'd Project Marker, Rt. (State Forces)

PLAN	SWEETED	NO
PLOTTED	NO	199825
ALIGNMENT CHECKED	AT OF WAY CHECKED	
BY	DATE	

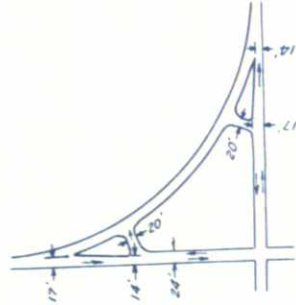


Δ Ts 90° 56' LT.
 Δ C 1,608.5.
 Δ C 78° 56'.
 Δ C 4° 00'.
 Δ C 1,179.5.
 Δ C 1,973.4.
 Δ C 613.8'.
 Δ C 1,432.5'.
 $H.S.D. = 990'$.

5997+90 ~ Reg'd 36" x 30' Side Drain, Road Approach, Lt.

5995 + 5998 - Regd
Road Approach, Rt.

6007+40 ~ Remove 30"x49" C.M.P. Reg'd
36"x74" Cross Culvert, Inlet Ditch (W=2')

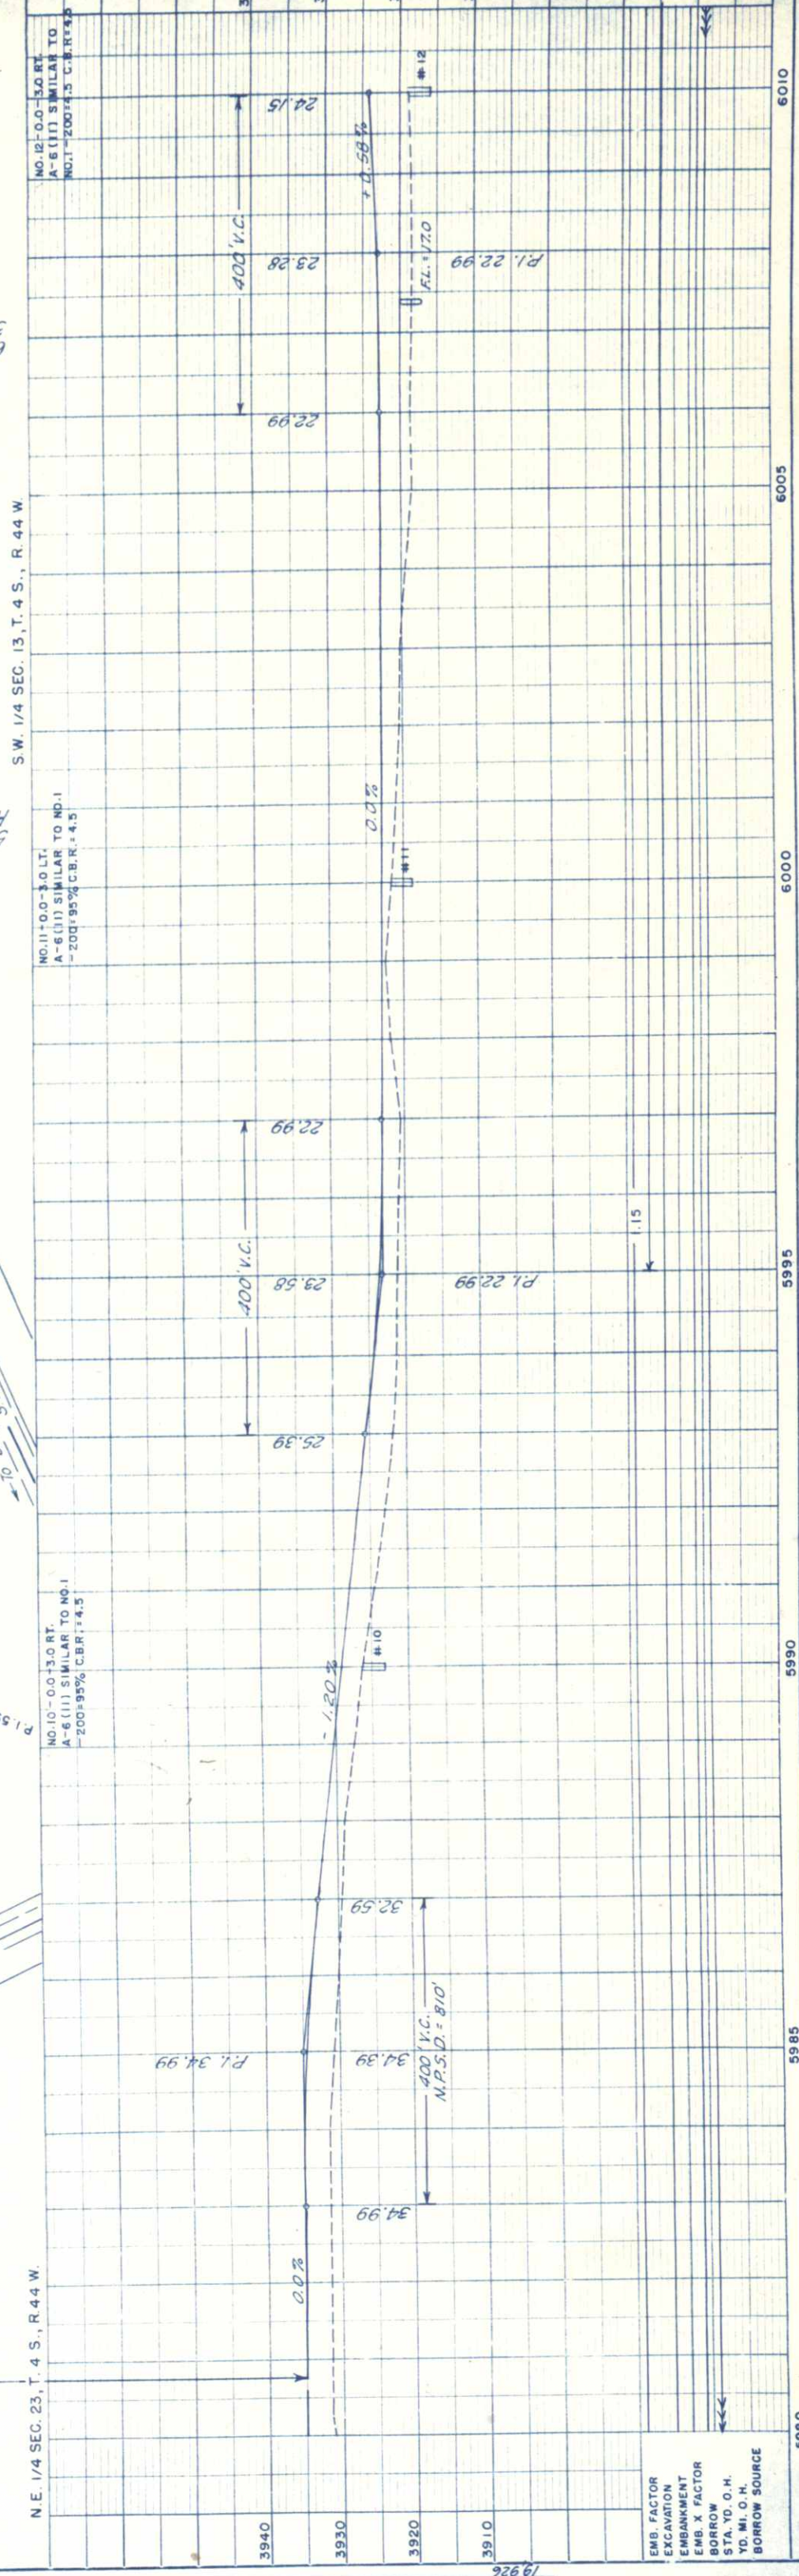



PROFILE	SURVEYED	NO 19/9/27
PLOTTED	B. M. NOTED	
NOTES BOOK	GRADES CHECKED	
	STRUCTURE NOTATIONS CHECKED	
DATE		

EMB. FACTOR	
EXCAVATION	
EMBANKMENT	
EMB. X FACTOR	
BORROW	
STA. YD. O. H.	
YD. MI. O. H.	
BORROW SOURCE	

S.E. 1/4 SEC. 14, T. 4 S., R. 44 W.


N.E. 1/4 SEC. 14, T. 4 S., R. 44 W.

FIG. NO.	DIST.	FIG. NO.	SHEET
9	COLLO	C19-0102-12	24

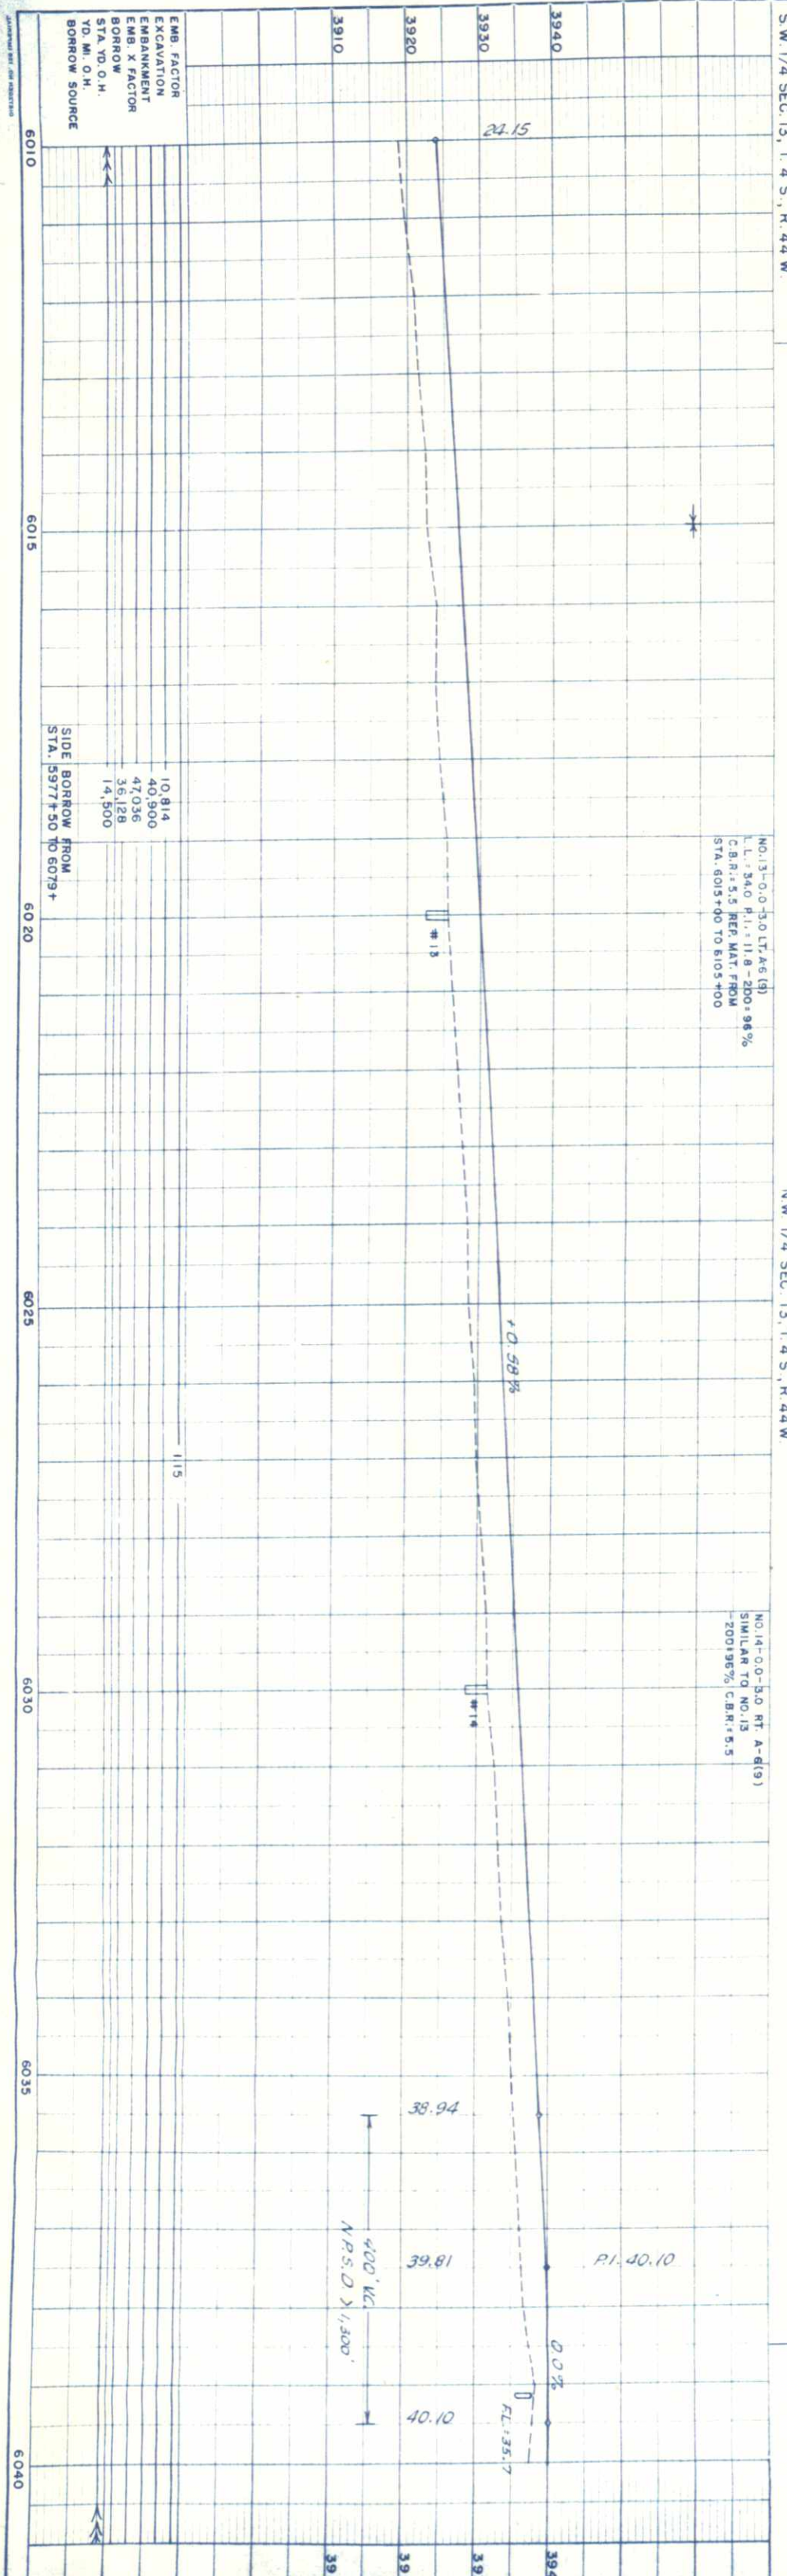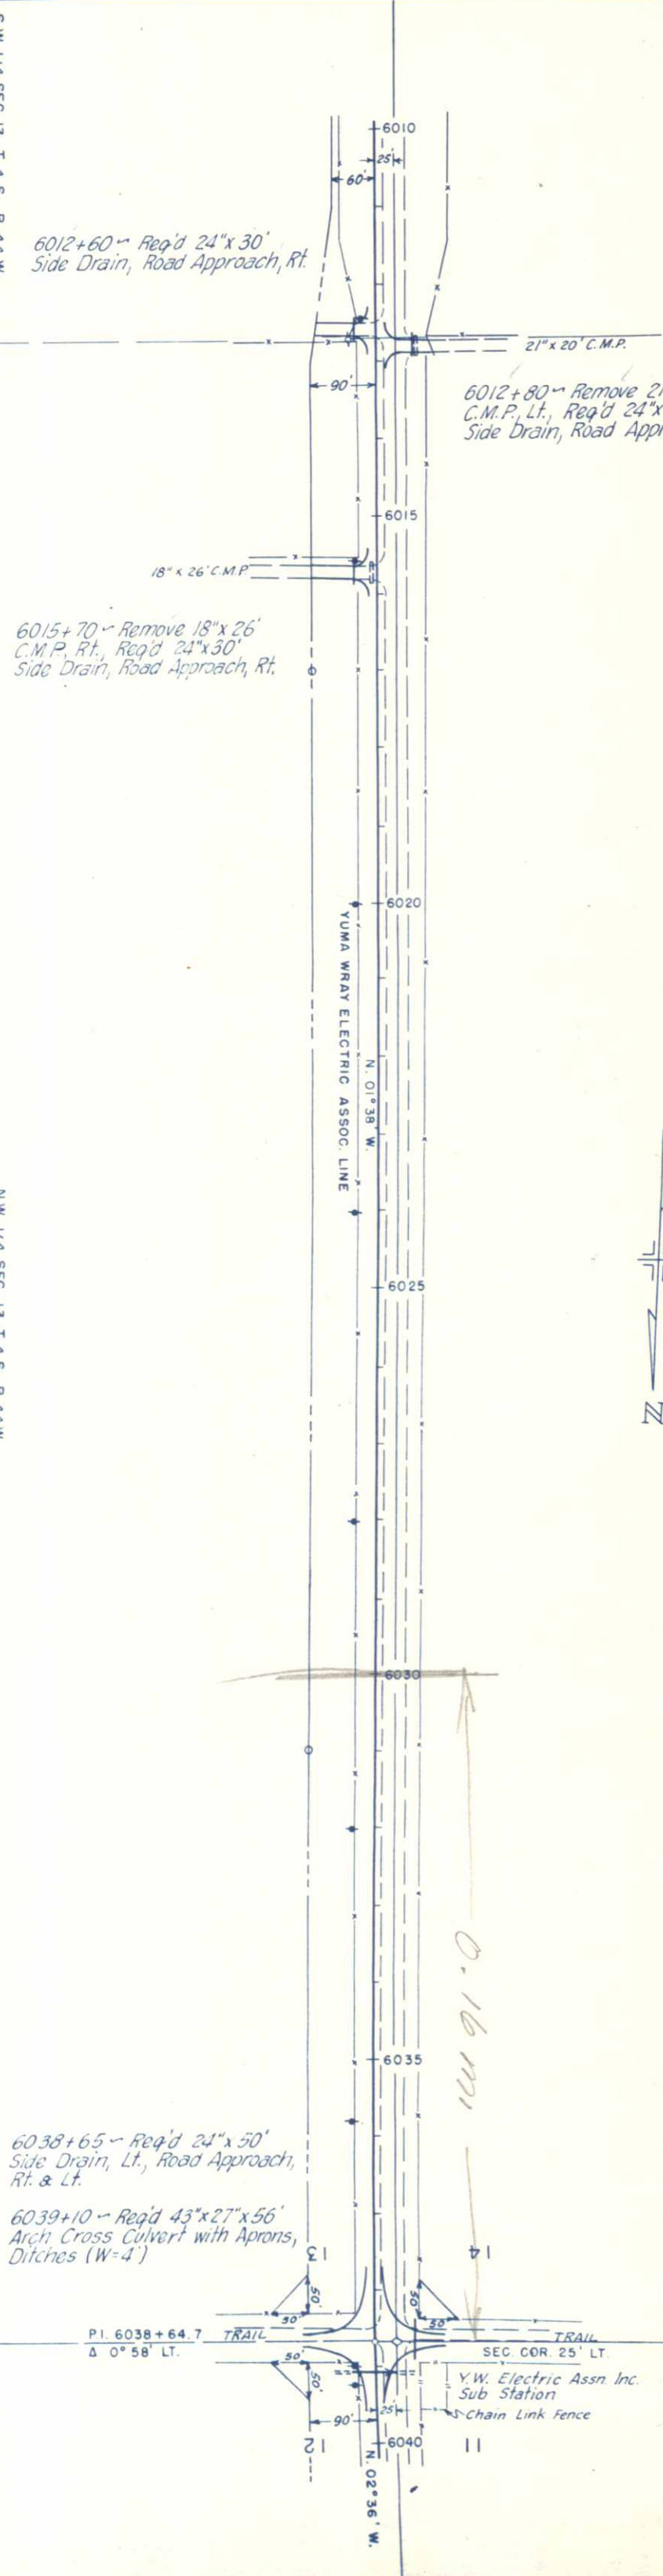




FEED ROAD DIV NO	DIST.	PROD. NO.	SHEET NO.	TOTAL SHEETS
9	COLD	C19-0102-12	25	

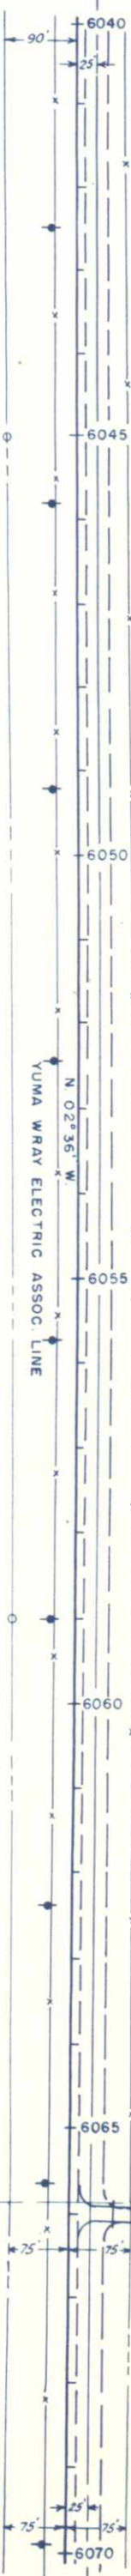

N.E. 1/4 SEC. 11, T. 4 S., R. 44 W.

S.W. 1/4, SEC. 12, T. 4 S., R. 44 W

NW 1/4 SEC. 12, T.4 S., R. 44 W.

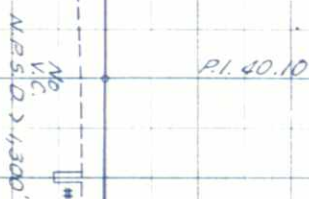

NO.15-0.0-3.0 LT. A-6(9)
SIMILAR TO NO.13
-200=96% C.B.R.; 5.5

NO. 16-0.0-3.0 RT. A-6(9)
SIMILAR TO NO. 13
-200=96% C.B.R.=5.5

NO.17-0.0-3.0 LT. A-6(9)
SIMILAR TO NO.13
-200±96% C.B.R.=5.5

NO. 18-0.0-3.0 RT,
A-6(9) SIMILAR TO NO.
13-200=96% C.B.R.=5.5

3920

№
V.C.
№ 5.2) 1,300'

0.0%

- 0.12 %

4.15

EMB. FACTOR
EXCAVATION
EMBANKMENT
EMB. X FACTOR
BORROW
STA. YD. O. H.
YD. MI. O. H.
BORROW SOURCE

6040

6045

6050

6055

6060

FOR

1	2	
---	---	---	---	---	---	---	---	---	----	----	-----	-----	

PROFILE	SURVEYED		
NOTE BOOK	PLOTTED		
NO 19927	GRADES CHECKED		
	R M NOTED		
	STRUCTURE NOTATIONS CHECKED		



PLAN		BY	DATE
NOTE BOOK	SURVEYED	Geo. Dunbarth Jr	April 20
	PLOTTED	L. E. Weaver	April 21
	ALIGNMENT CHECKED		
NO. 19,925	RT. OF WAY CHECKED		

N.E. 1/4 SEC. 2, T.4 S., R.44 W.

S.W. 1/4 SEC. 36, T.3 S., R.44 W.

T.3 S., R.44 W.
T.4 S., R.44 W.


6146+ & 6150+ ~ Reg'd Road Approach, Lt.

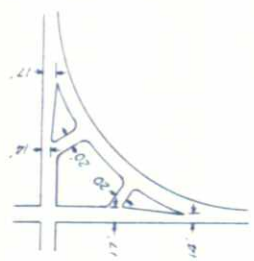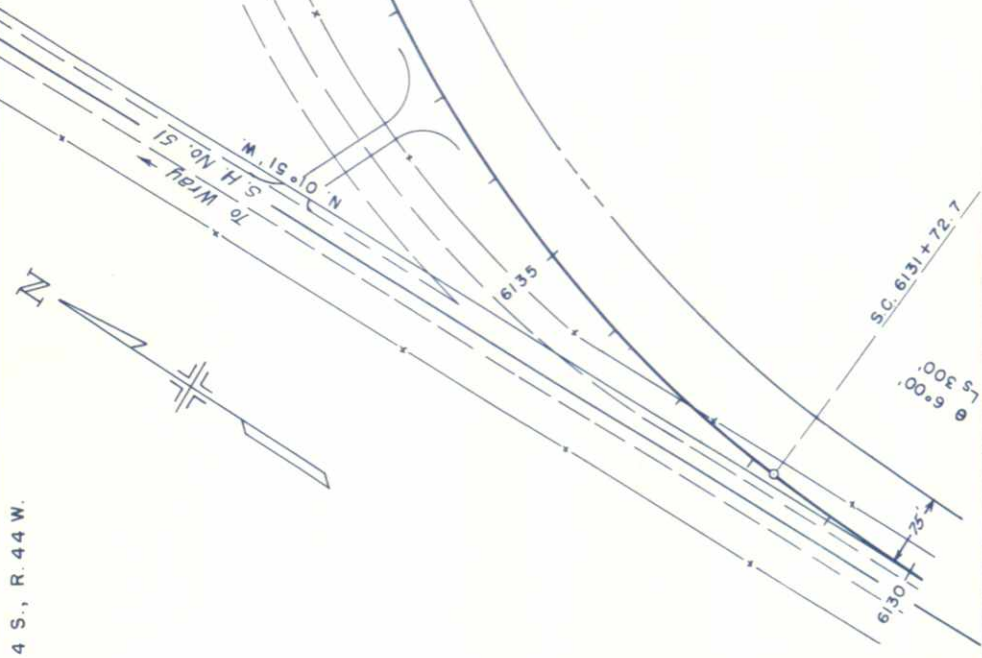

RED. ROAD DIV. NO.	DIST.	PROJ. NO.	SHEET NO.	TOTAL SHEETS
9	COLLO.	C19-0102-12	28	

DATE	BY	DATE	BY
SURVEYED		NOTED	
PLOTTER		NOTED	
ALIGNMENT CHECKED		NOTED	
RT. OF WAY CHECKED		NOTED	
NO. 19925		NO. 19927	

N.W. 1/4 SEC. 1, T.4 S., R.44 W.

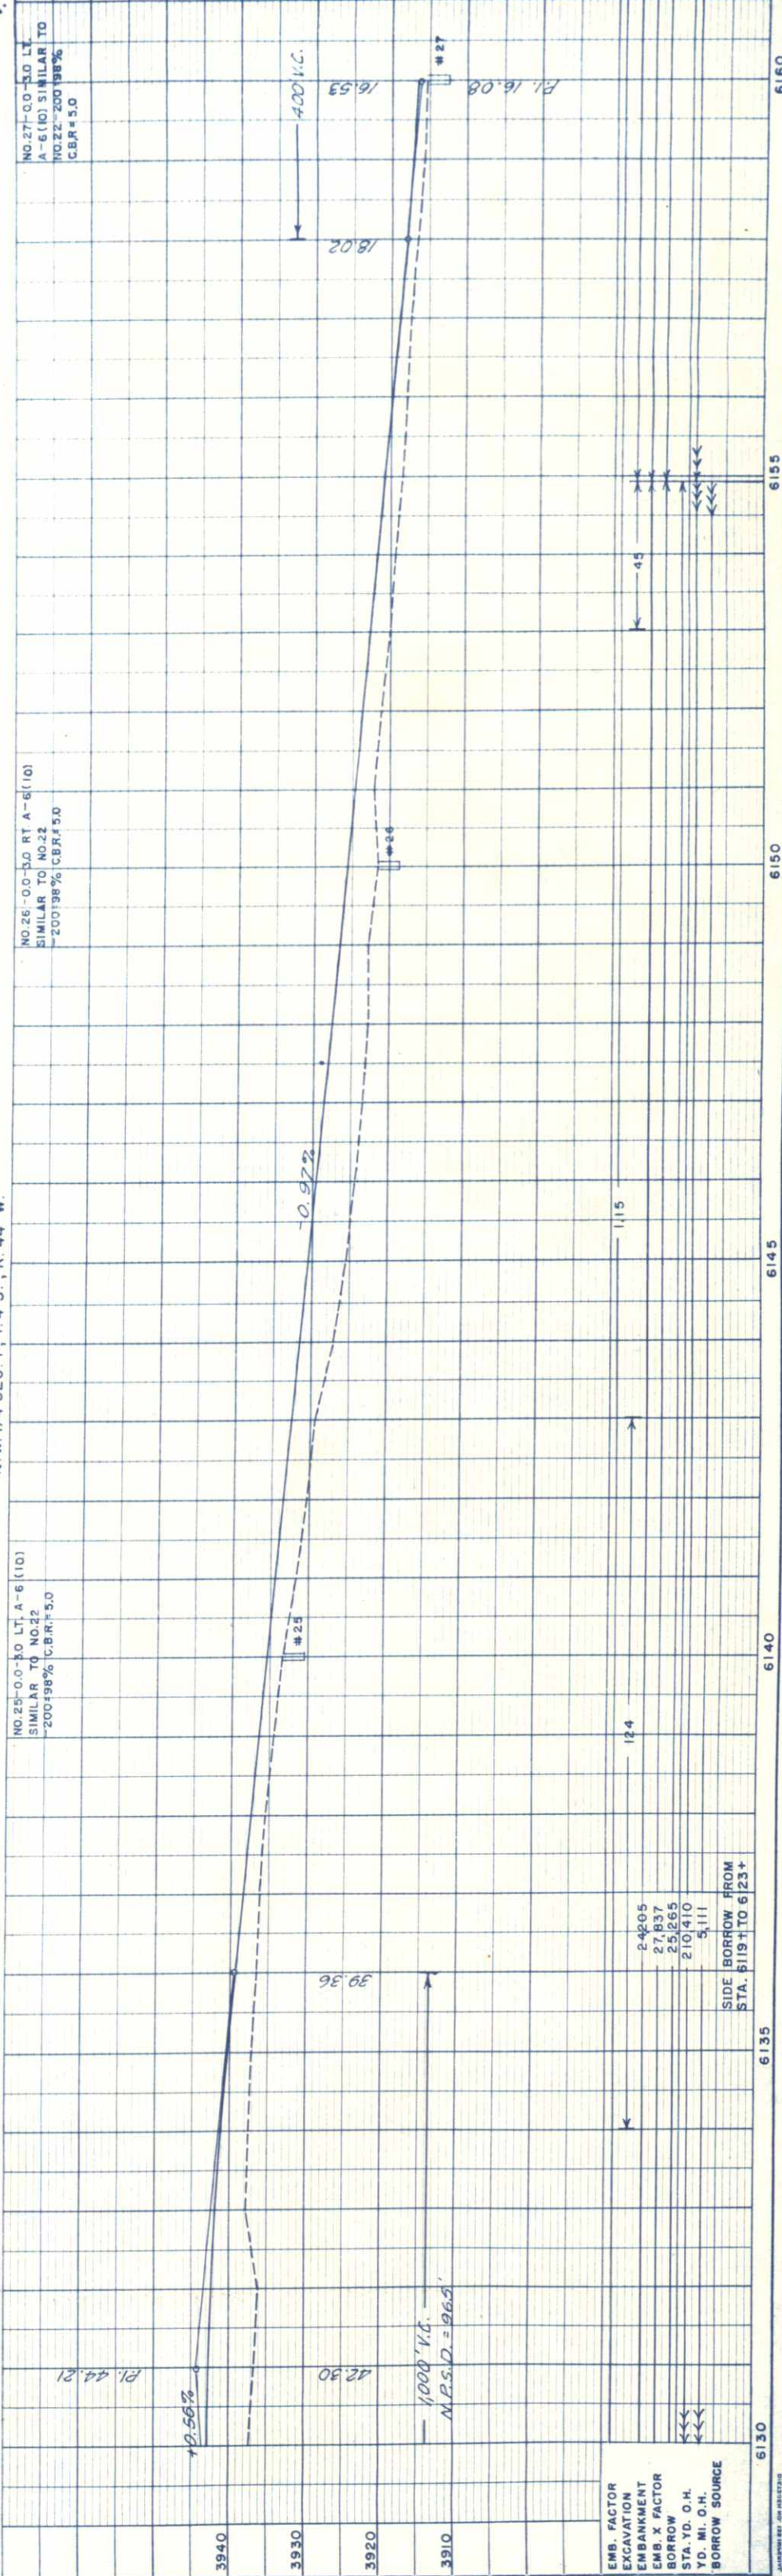

DATE	BY	DATE	BY
SURVEYED		NOTED	
PLOTTER		NOTED	
GRADES CHECKED		NOTED	
STRUCTURE NOTATIONS CHECKED		NOTED	
NO. 19927		NO. 19925	


EMB. FACTOR	24205
EXCAVATION	27,837
EMB. X FACTOR	25,265
BORROW	210,410
STA. YD. O.H.	5,111
YD. MI. O.H.	
BORROW SOURCE	

SIDE BORROW FROM STA. 6119+ TO 6123+

S.W. 1/4 SEC. 36, T. 3 S., R. 44 W.

S.E. 1/4 SEC. 36, T. 3 S., R. 44 W.

FED. ROAD DIST. NO.	DIST.	PROJ. NO.	SHEET NO.	TOTAL SHEETS
9	COLD.	C/9-0102-12	29	

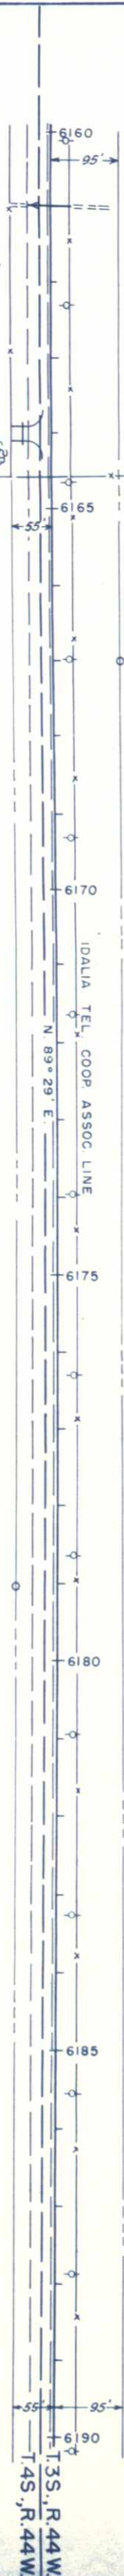

6161+00 ~ Req'd 43"x27"x56'
Arch Cross Culvert with
Aprons, Ditches. (W=4')

6164+00 ~ Req'd 24"x30'
Side Drain, Road Approach,
Rt.


N.W. 1/4 SEC. 1, T. 4 S., R. 44 W.

N.E. 1/4 SEC. 1, T. 4 S., R. 44 W.

NO. 28-0.0-30 RT. A-6(10)
SIMILAR TO NO. 22
-200=98% C.B.R.=5.0

NO. 29-0.0-30 LT. A-6(10)
SIMILAR TO NO. 22
-200=98% C.B.R.=5.0

NO. 30-0.0-30 RT.
A-6(10) SIMILAR TO
NO. 22-200=98%
C.B.R.=5.0

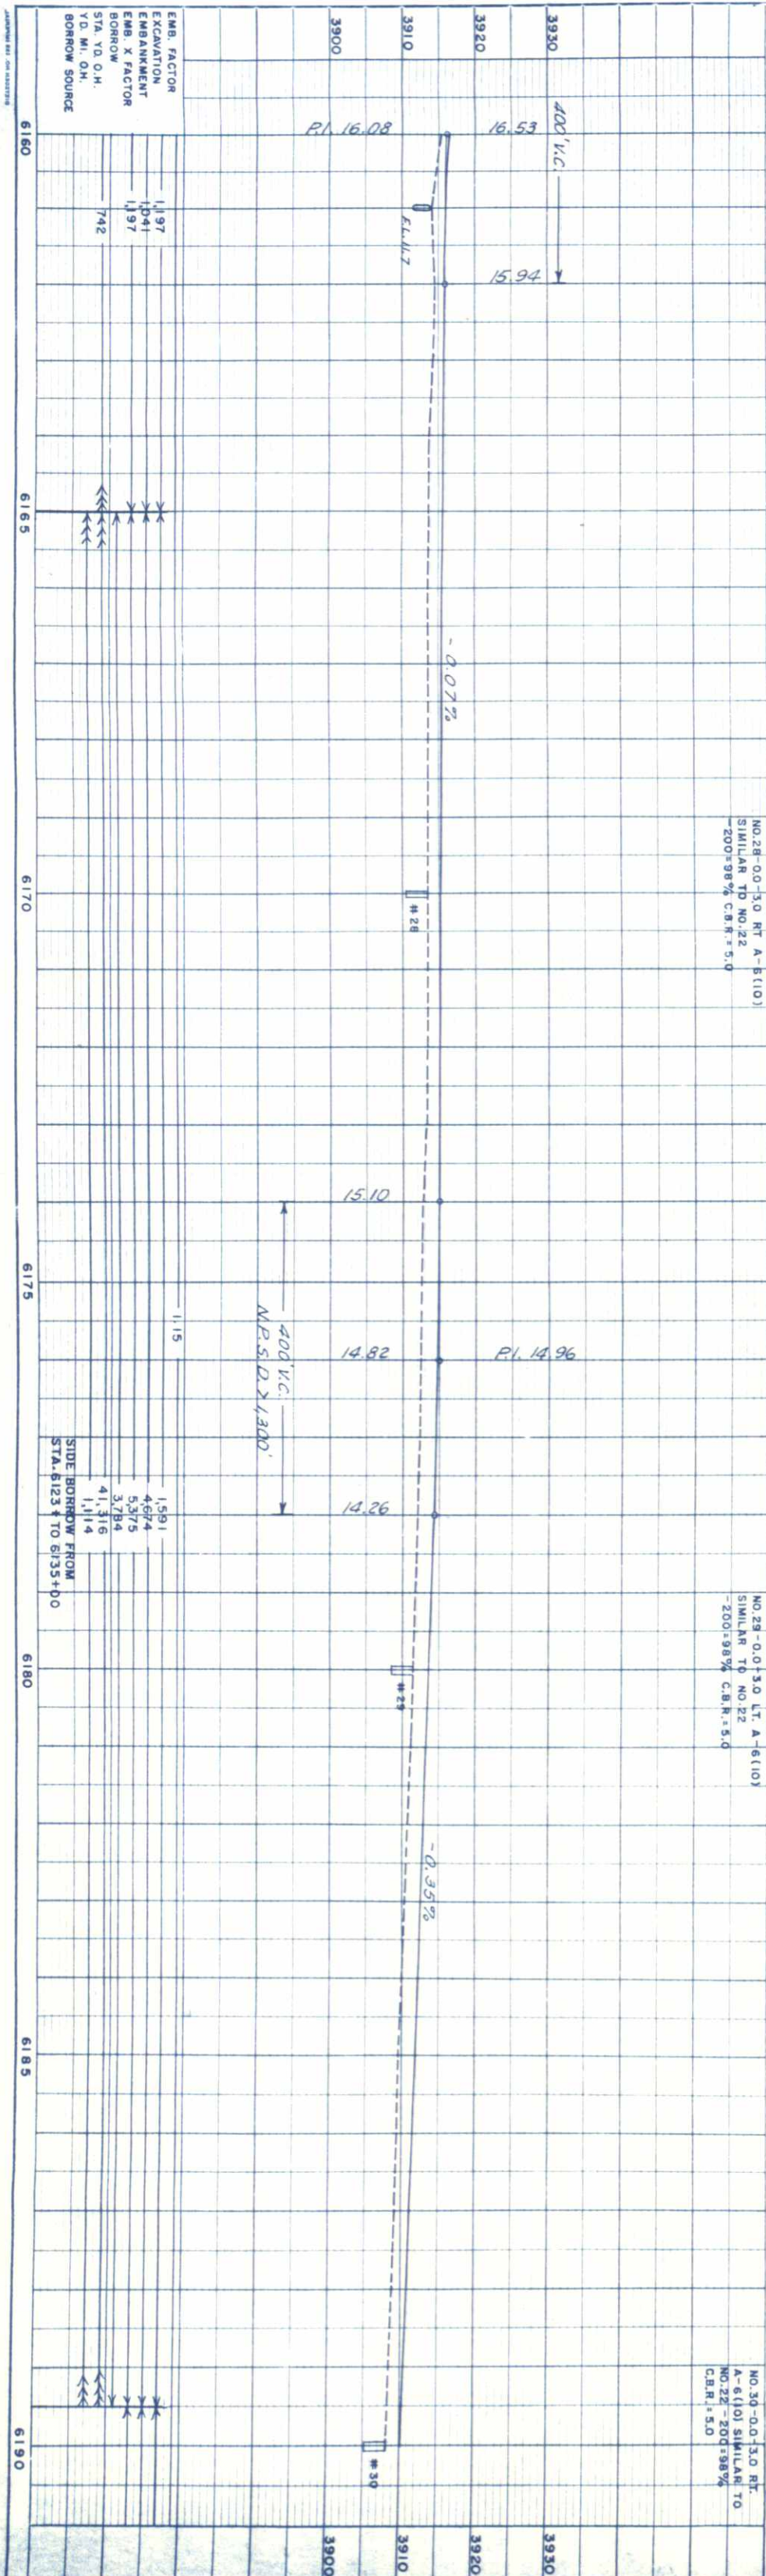

PROFILE	SURVEYED	PLOTTED	GRADES CHECKED	BY	NOTED	STRUCTURE NOTATIONS CHECKED
NOTE BOOK NO. 19,927						

PLAN	SURVEYED	PLOTTED	ALIGNMENT CHECKED	BY	NOTED	RT. OF WAY CHECKED
NOTE BOOK NO. 19,925						


S.E. 1/4 SEC. 36, T. 3 S., R. 44 W.

S.W. 1/4 SEC. 31, T. 3 S., R. 43 W.

36

31

6191+03 ~ Req'd 24"x50' Side
Drain, Rt. & Lt., Double Road
Approach, Lt., Road Approach,
Rt.

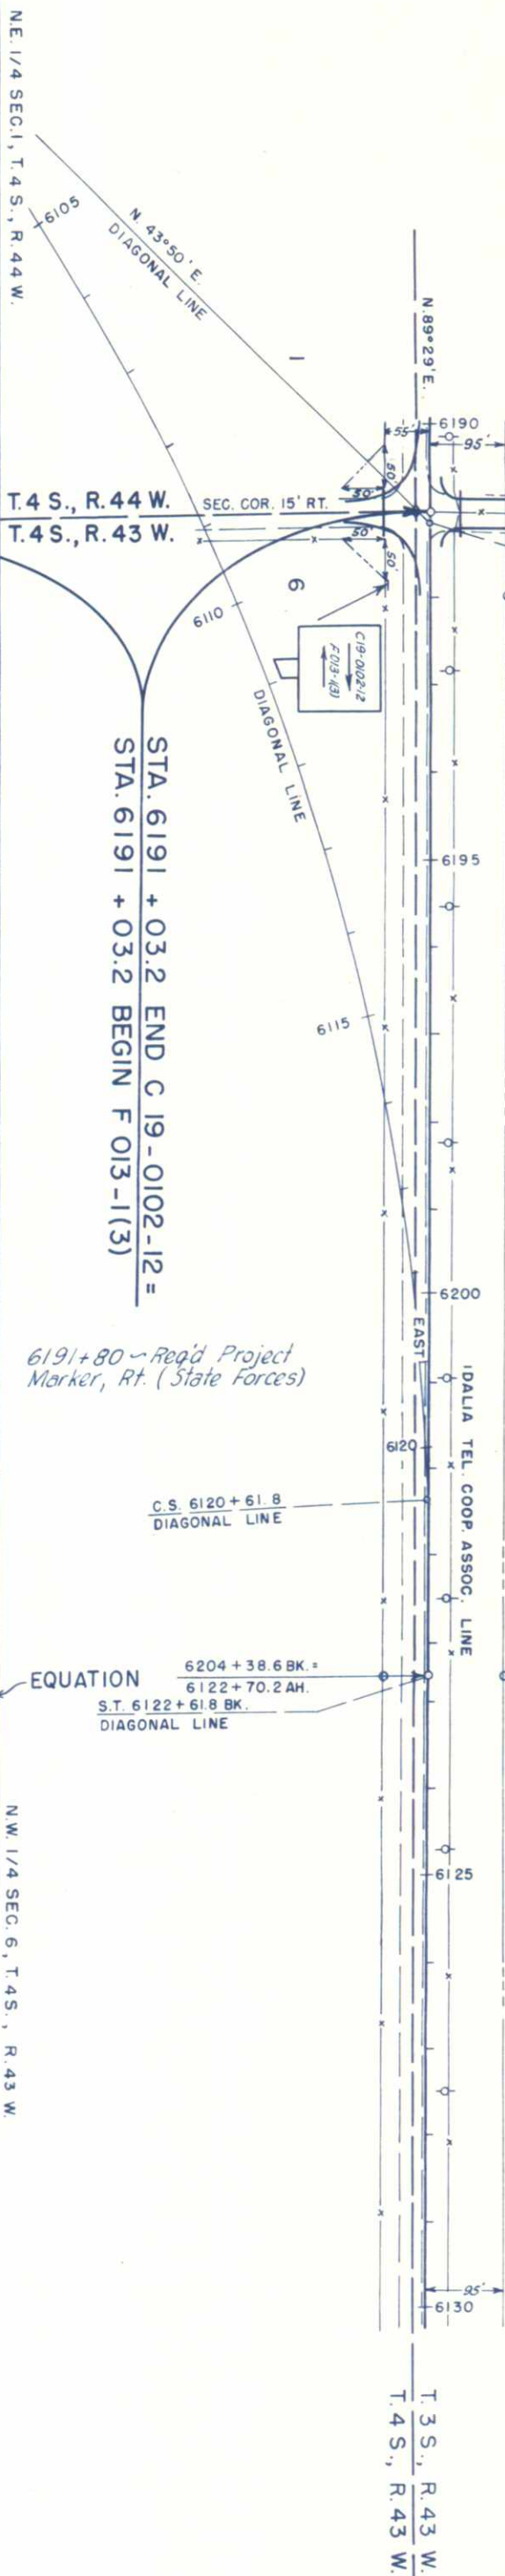


T. 4 S., R. 44 W.
T. 4 S., R. 43 W.

STA. 6191 + 03.2 END C 19-0102-12 =
STA. 6191 + 03.2 BEGIN F 013-1(3)

6191+80 ~ Req'd Project
Marker, Rt. (State Forces)

EQUATION
6204 + 38.6 BK. =
6122 + 70.2 AH.
S.T. 6122 + 61.8 BK.
DIAGONAL LINE

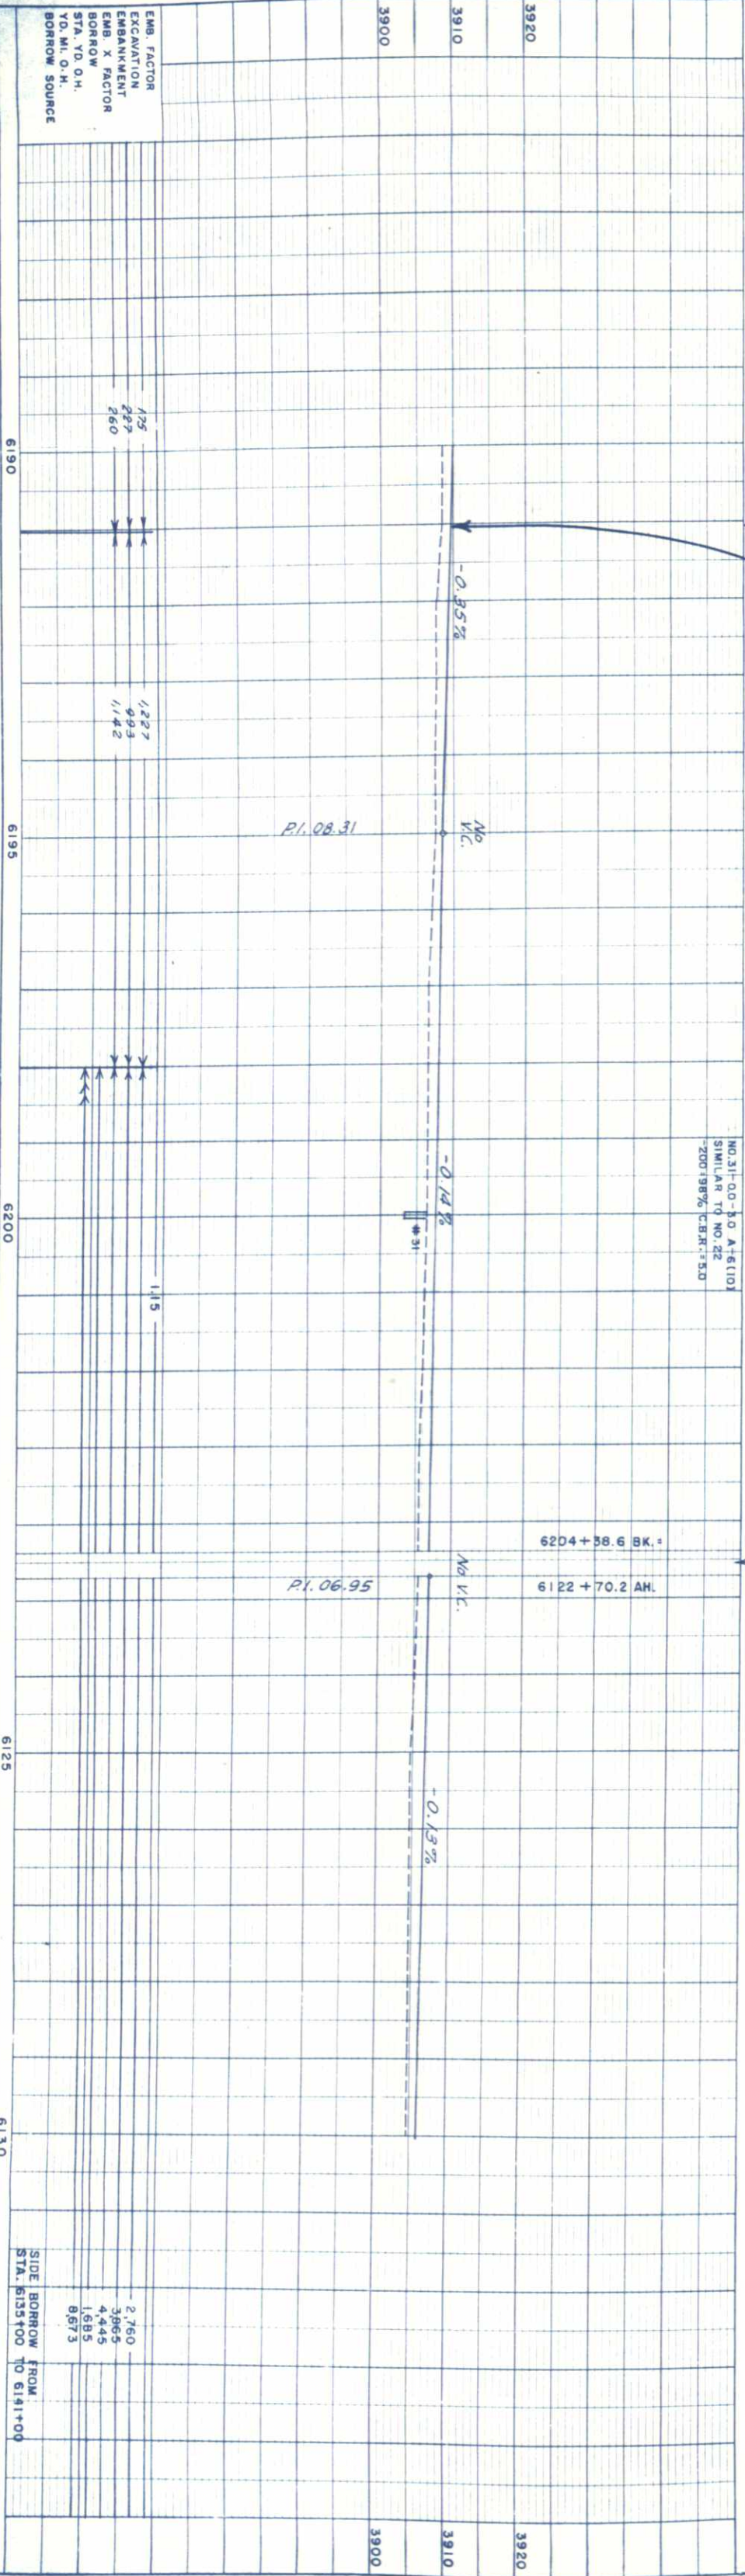

EMB. FACTOR	1.25
EXCAVATION	292
EMBANKMENT	760
EMB. X FACTOR	1.227
BORROW	993
STA. YD. O.H.	1142
YD. M.L. O.H.	
BORROW SOURCE	

SIDE BORROW FROM	2.760
STA. 6135+00 TO 6141+00	3.865
	4.445
	1.685
	8.973

FED. ROAD DIST. NO.	DIST.	PROJ. NO.	SHEET NO.	TOTAL SHEETS
9	COLO.	C 19-0102-12 F 013-1(3)	30	

PROFILE	SURVEYED	DATE
NOTE BOOK	PLOTTED	
NO. 1959	GRADES CHECKED	
	S. M. NOTED	
	STRUCTURE NOTATIONS CHECKED	


PLAN	SURVEYED	DATE
NOTE BOOK	PLOTTED	
NO. 1959	ALIGNMENT CHECKED	
	RT. OF WAY CHECKED	

COLORADO DEPARTMENT OF HIGHWAYS
Form C.D.H. 134
April 1952

SW 1/4 Sec 31 T35 R43W

SE 1/4 Sec 31 T35 R43W


FED. ROAD DIST. NO.	DIST.	PROJ. NO.	SHEET NO.	TOTAL SHEETS
9	COLO.	F 013-1(3)	31	

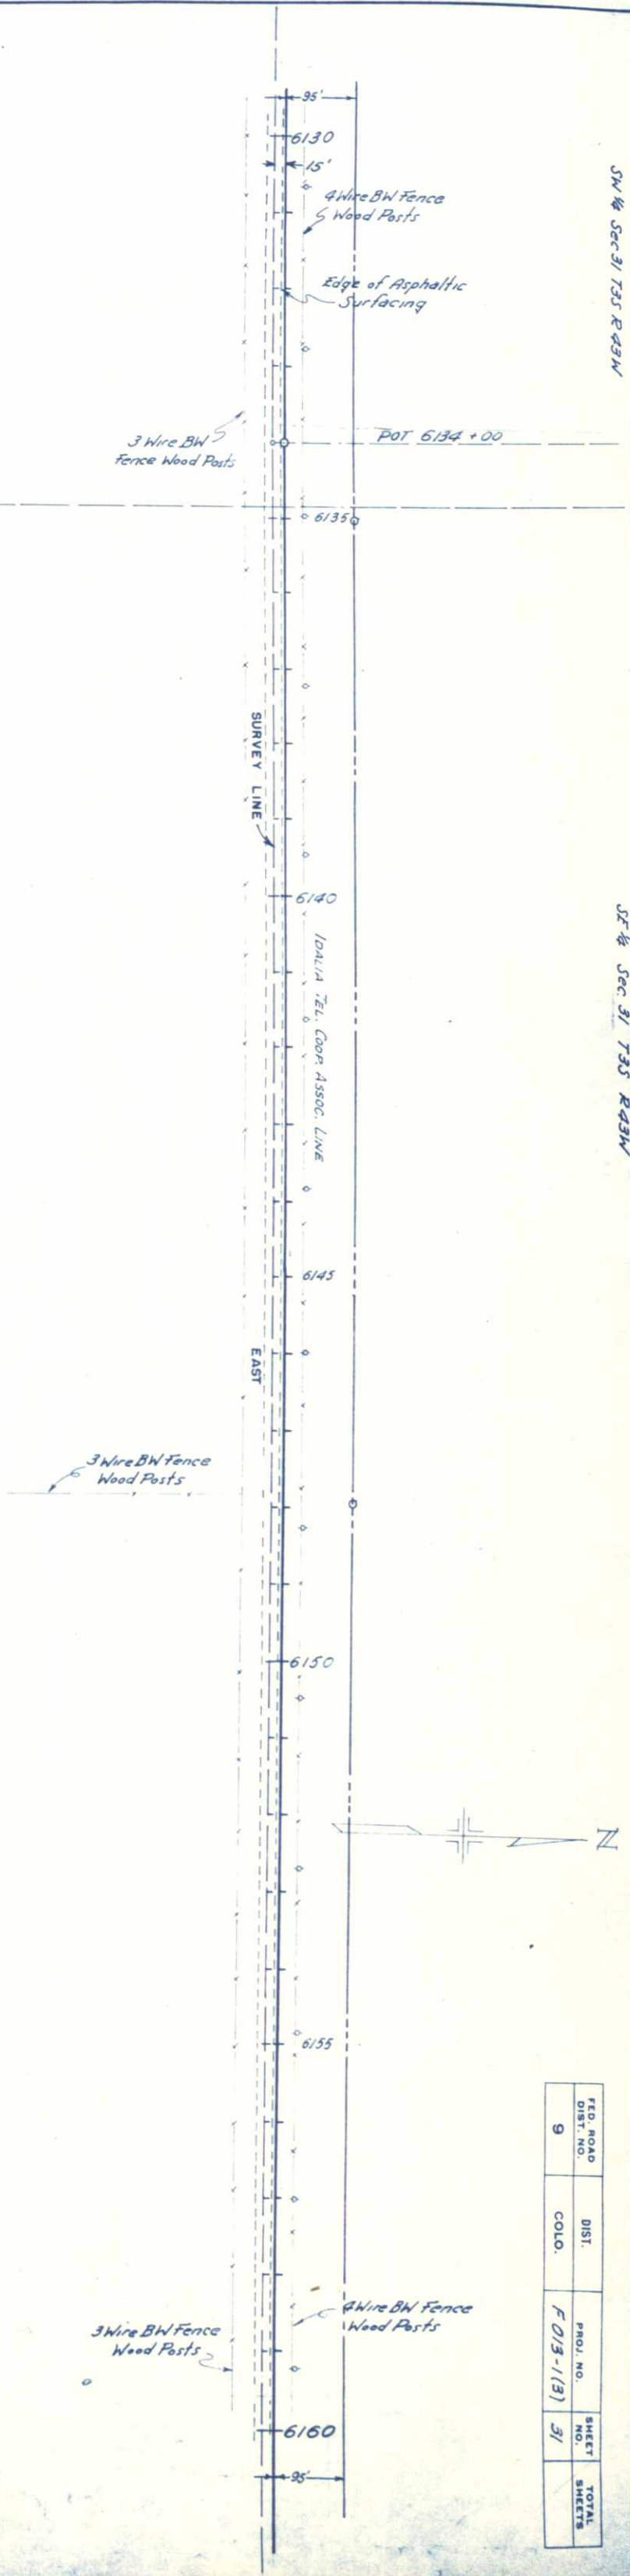

NW 1/4 Sec 6 T45 R43W

NE 1/4 Sec 6 T45 R43W



BM - Elev 3903.28 HEG
39' RT of 6134 + 85.2

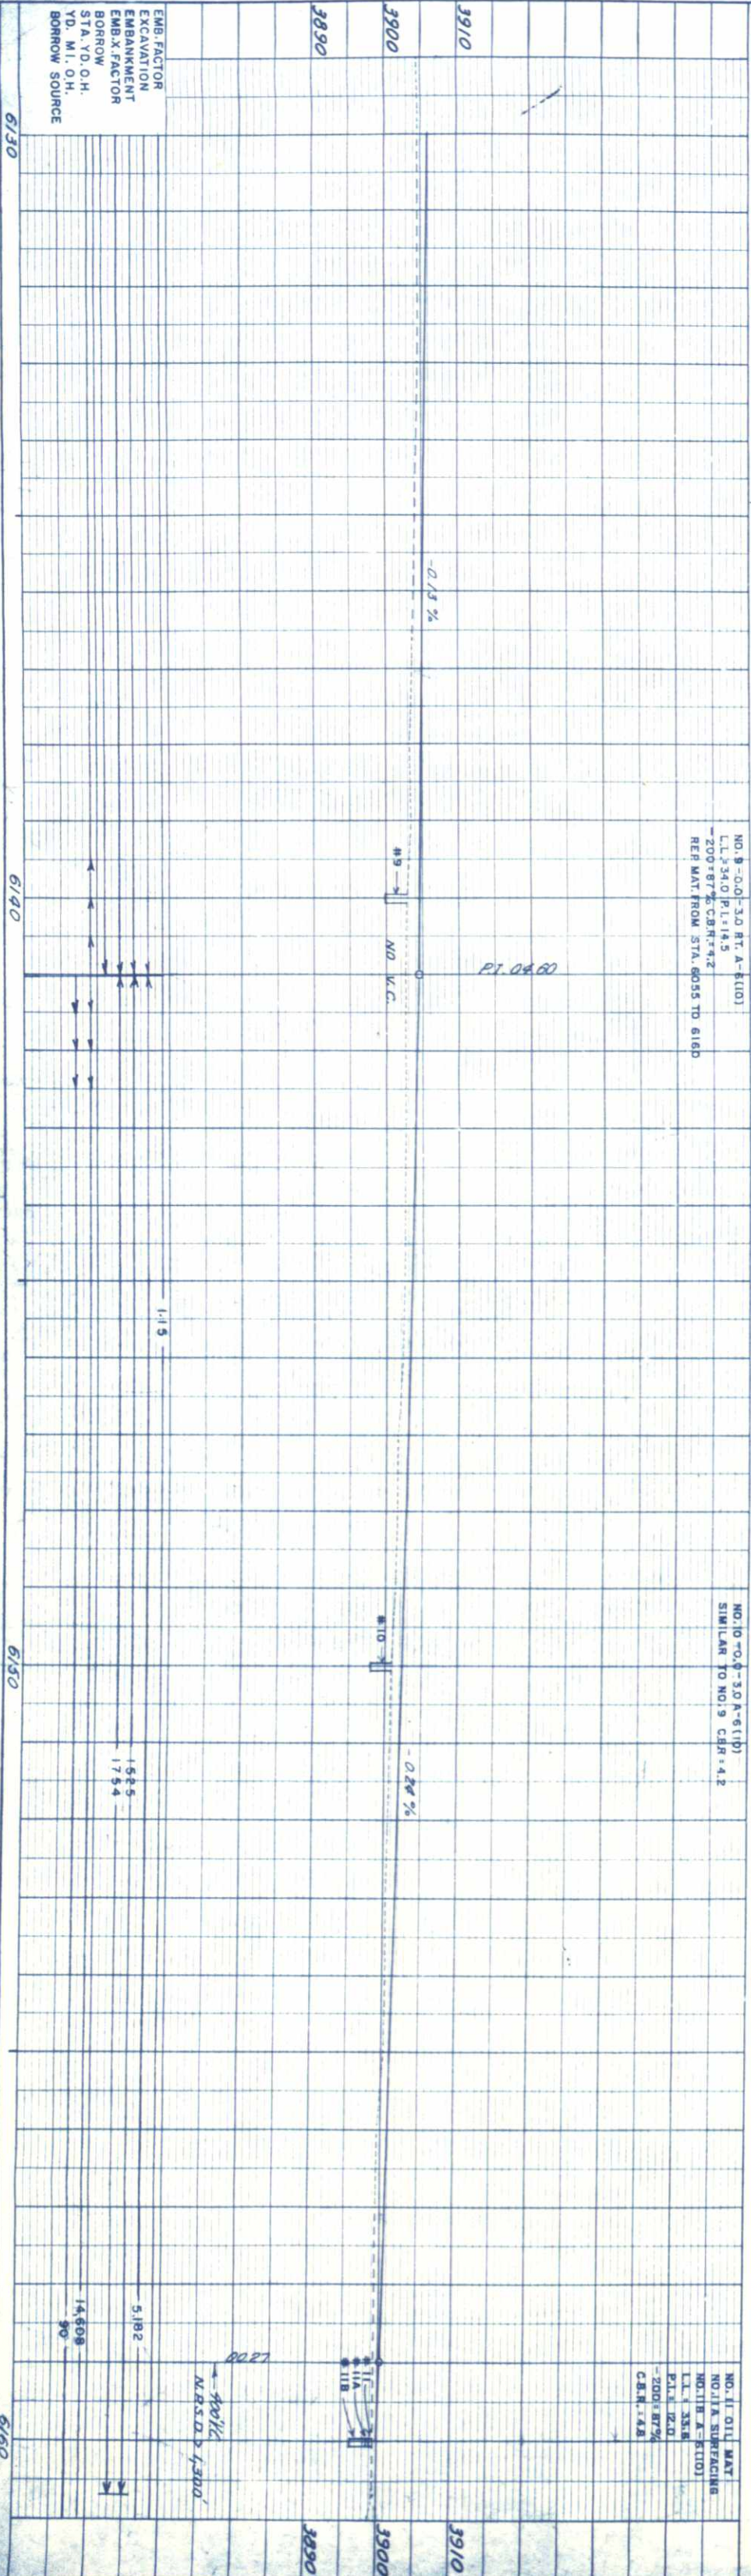

PROFILE	SURVEYED	DATE
NOTE BOOK	PLOTTED	
NO. 19589	GRADES CHECKED	
	STRUCTURE NOTATIONS CHECKED	

PLAN	SURVEYED	DATE
NOTE BOOK	PLOTTED	
NO. 19589	ALIGNMENT CHECKED	
	RT. OF WAY CHECKED	

COLORADO DEPARTMENT OF HIGHWAYS
Form C.D.R. 134
April 1962

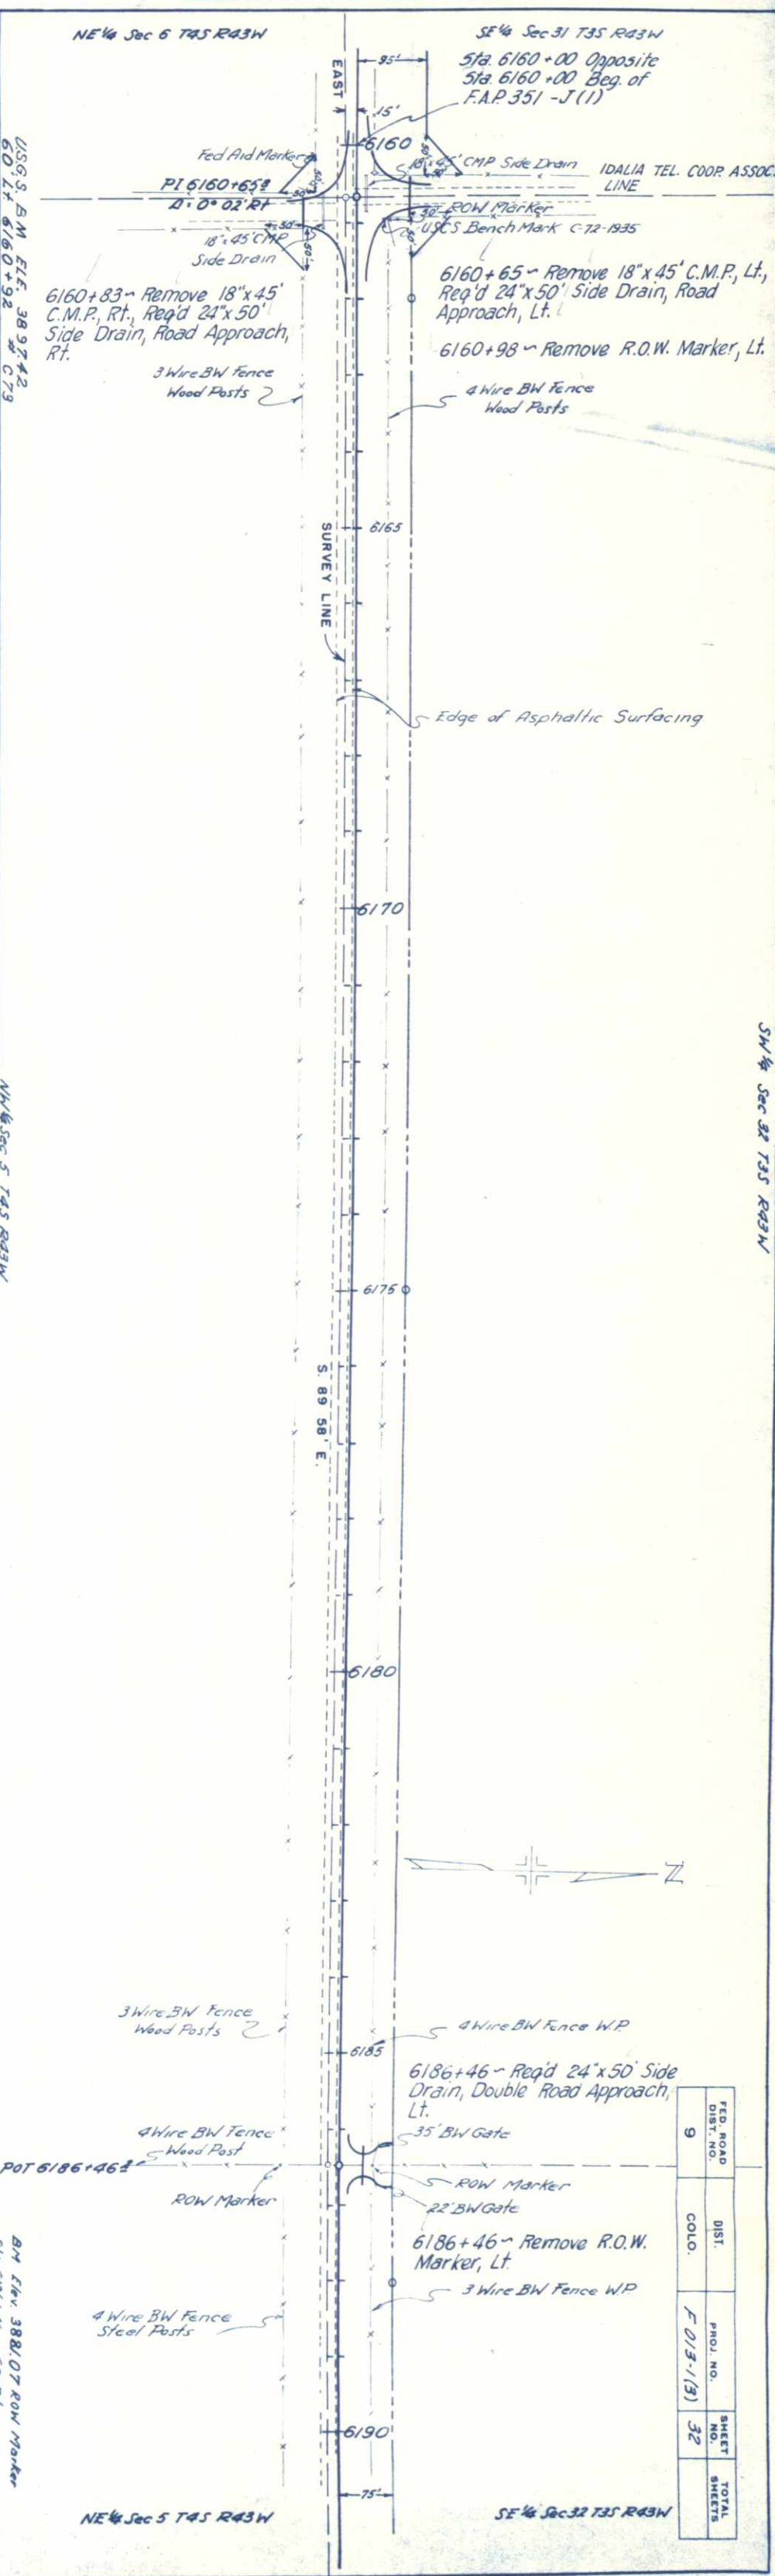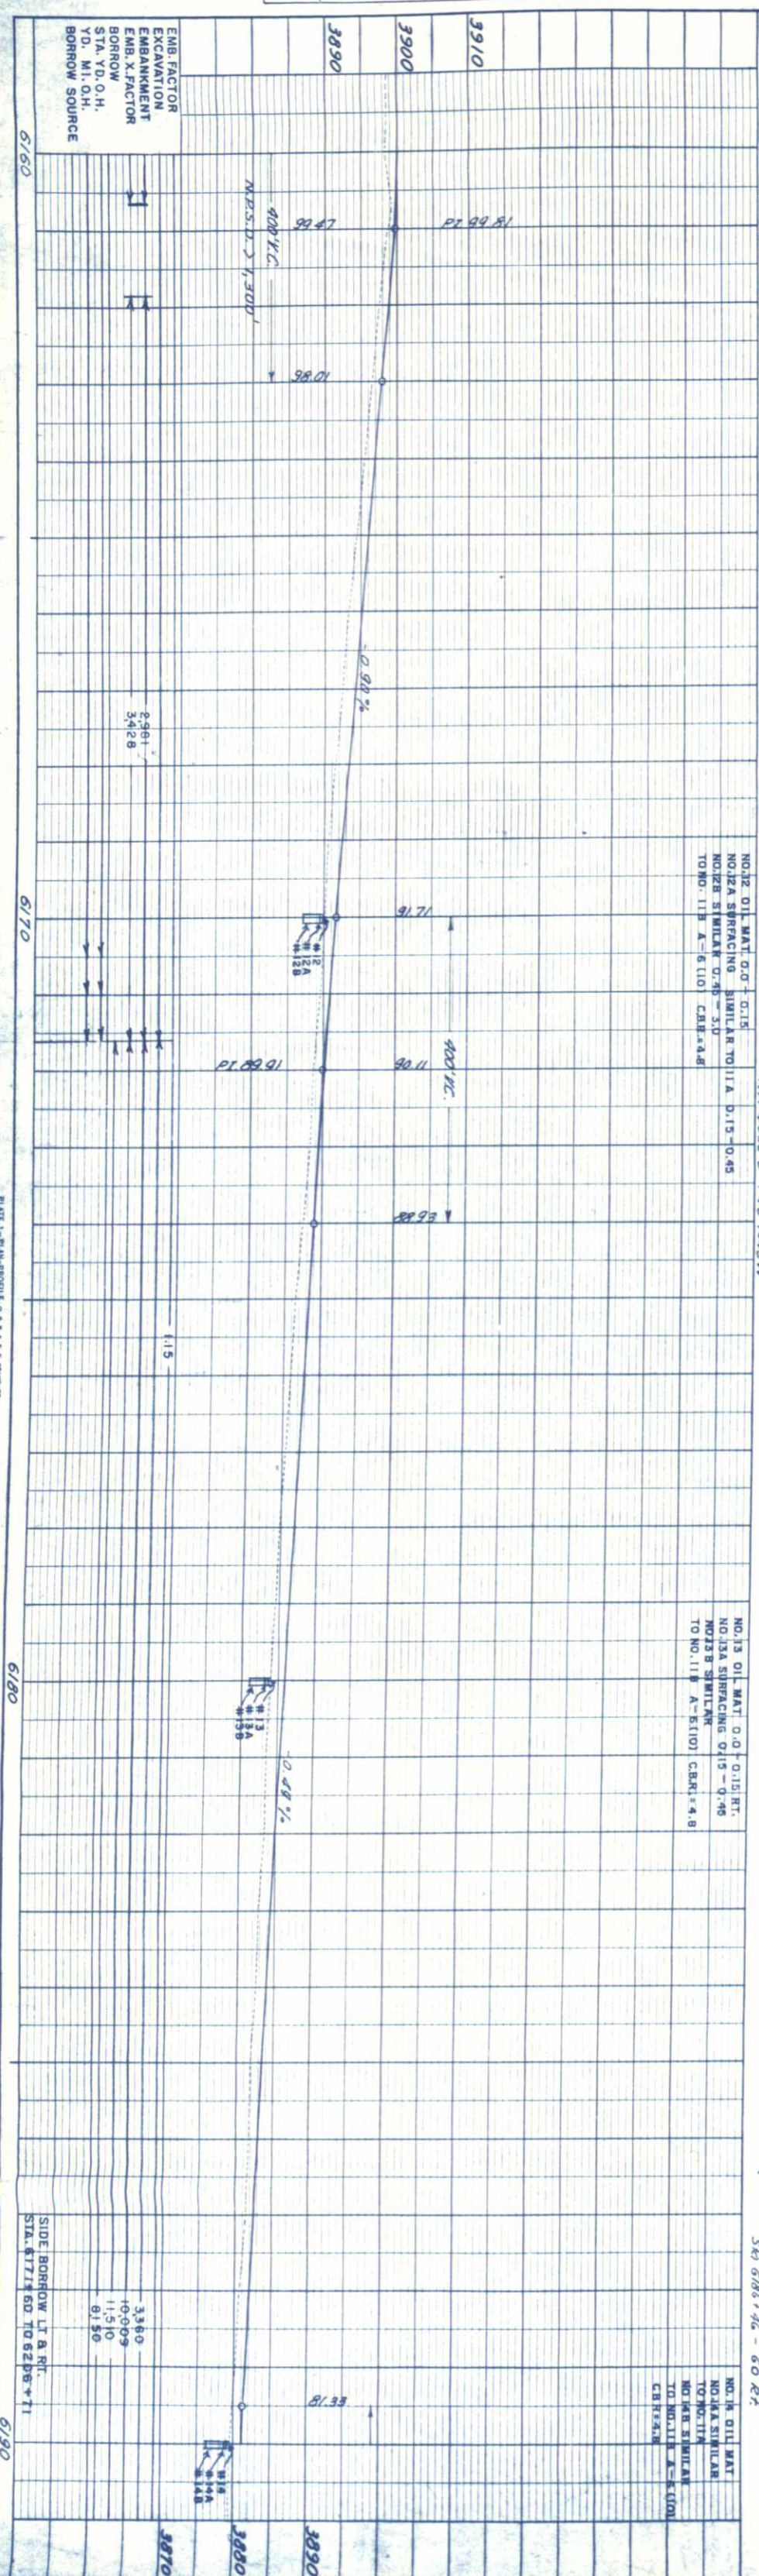

PROFILE	SURVEYED	BY	DATE
	PLOTTED		
NOTE BOOK	GRADES CHECKED		
NO. 19,589	B. M.S. NOTED		
	STRUCTURE NOTAT NS CH'KD.		



FED. ROAD DIST. NO.	DIST.	PROJ. NO.	SHEET NO.	TOTAL SHEETS
9	COLO.	F 013-1(3)	34	

PROFILE	SURVEYED	DATE
NOTE BOOK	PLOTTED	
NO. 19,589	GRADES CHECKED	
	S. M. 3 NOTED	
	STRUCTURE NOTATIONS CHECKED	



PLAN	SURVEYED	BY	DATE
NOTE BOOK	PLOTTED		
NO. 19,589	ALIGNMENT CHECKED		
	RT. OF WAY CHECKED		



COLORADO DEPARTMENT OF HIGHWAYS
Form C.D.H. 134
April 1952

SE 1/4 Sec 33 T3S R43W


SW 1/4 Sec 34 T3S R43W

FED. ROAD DIST. NO.	DIST.	PROJ. NO.	SHEET NO.	TOTAL SHEETS
9	COLO.	F013-1(3)	35	

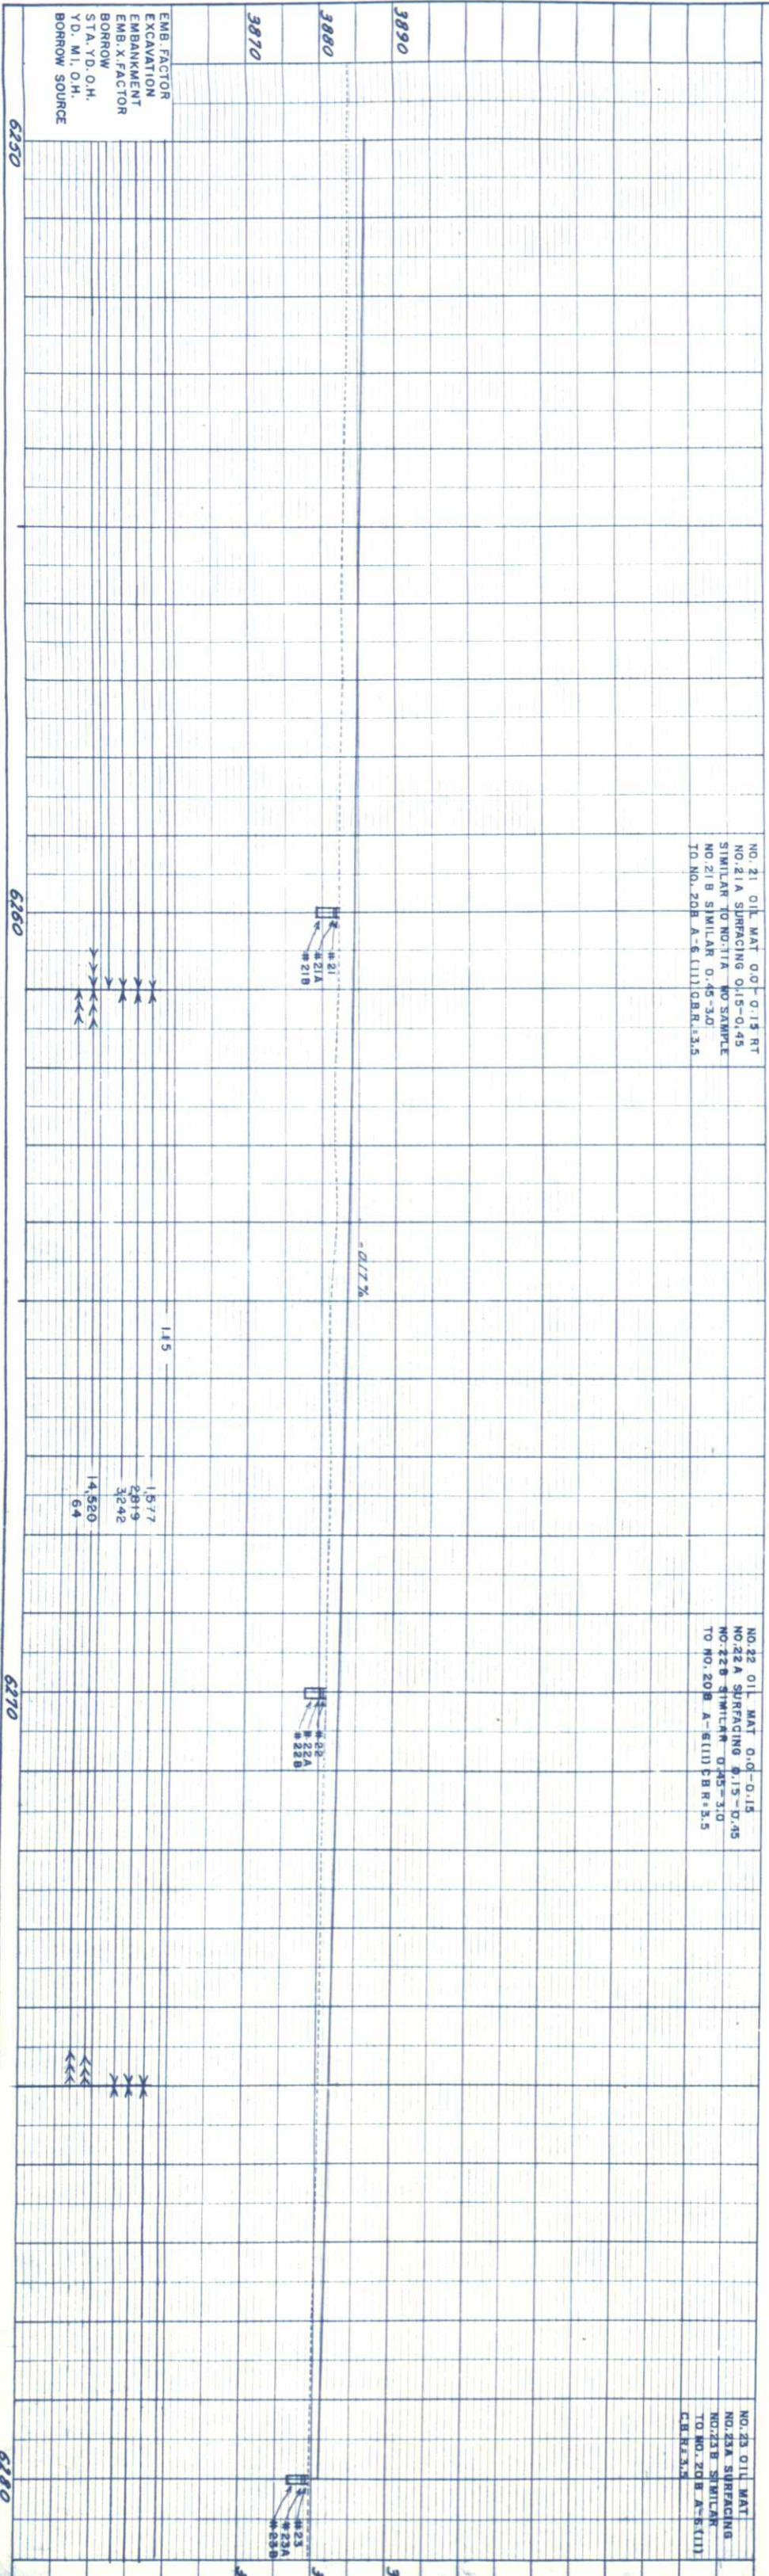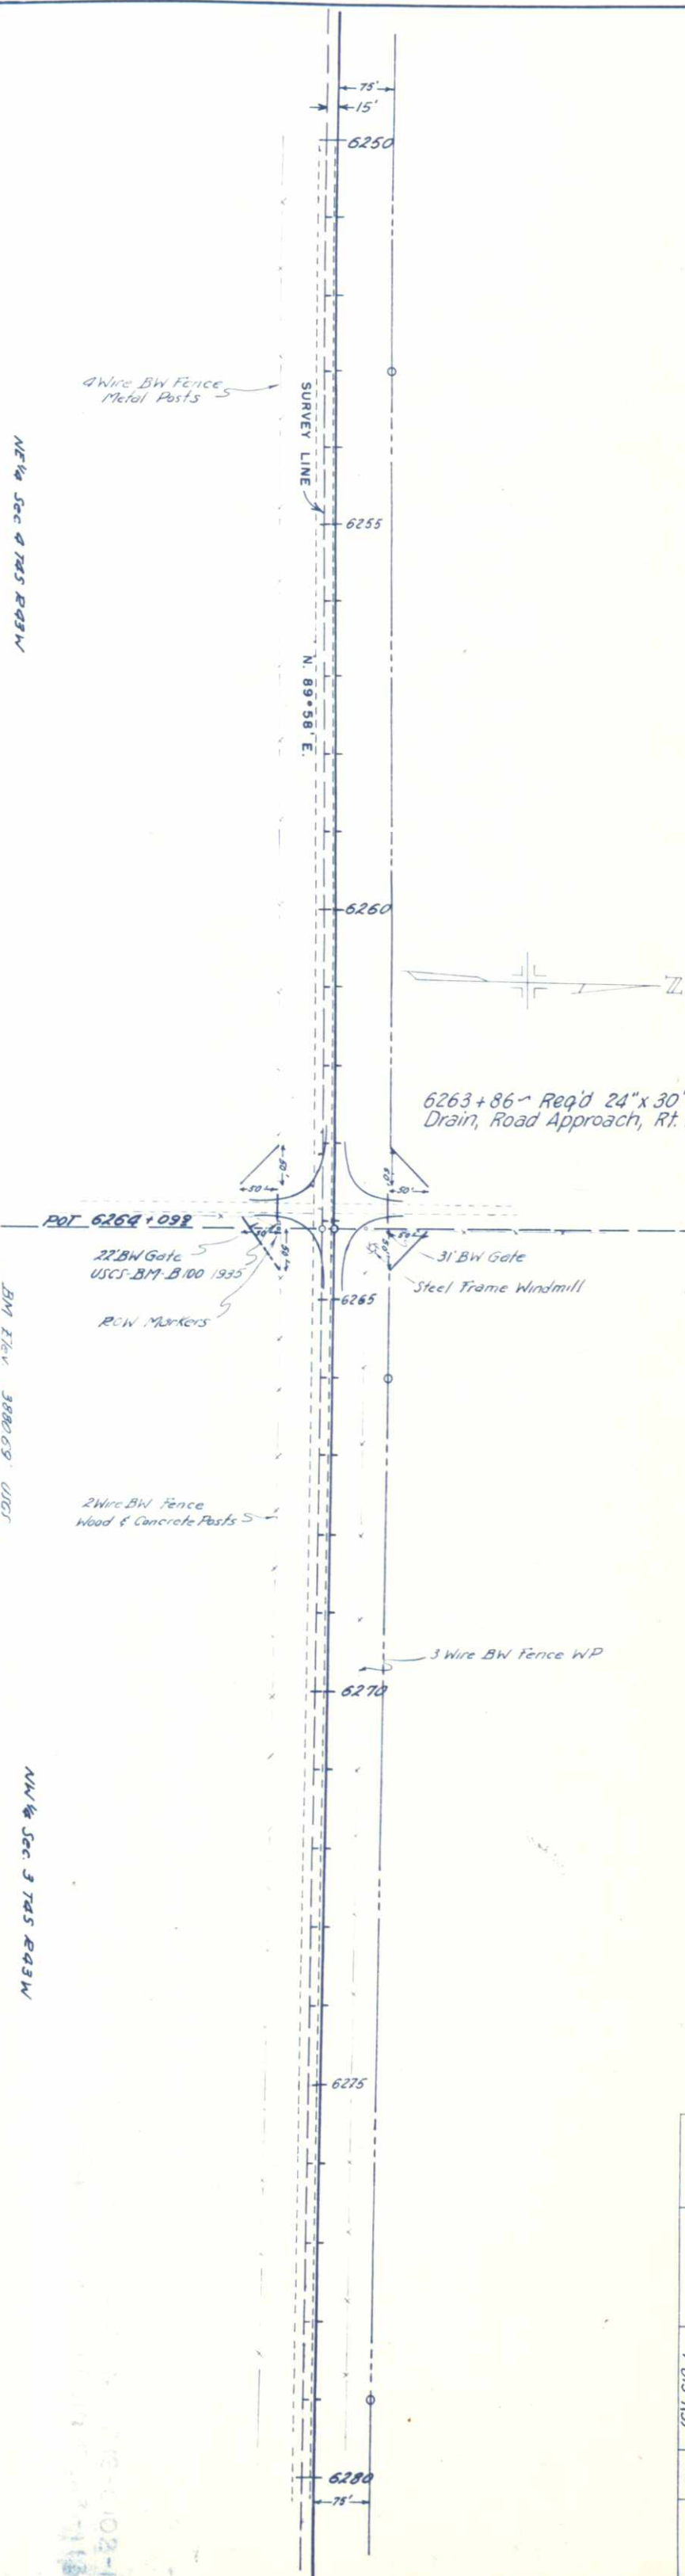

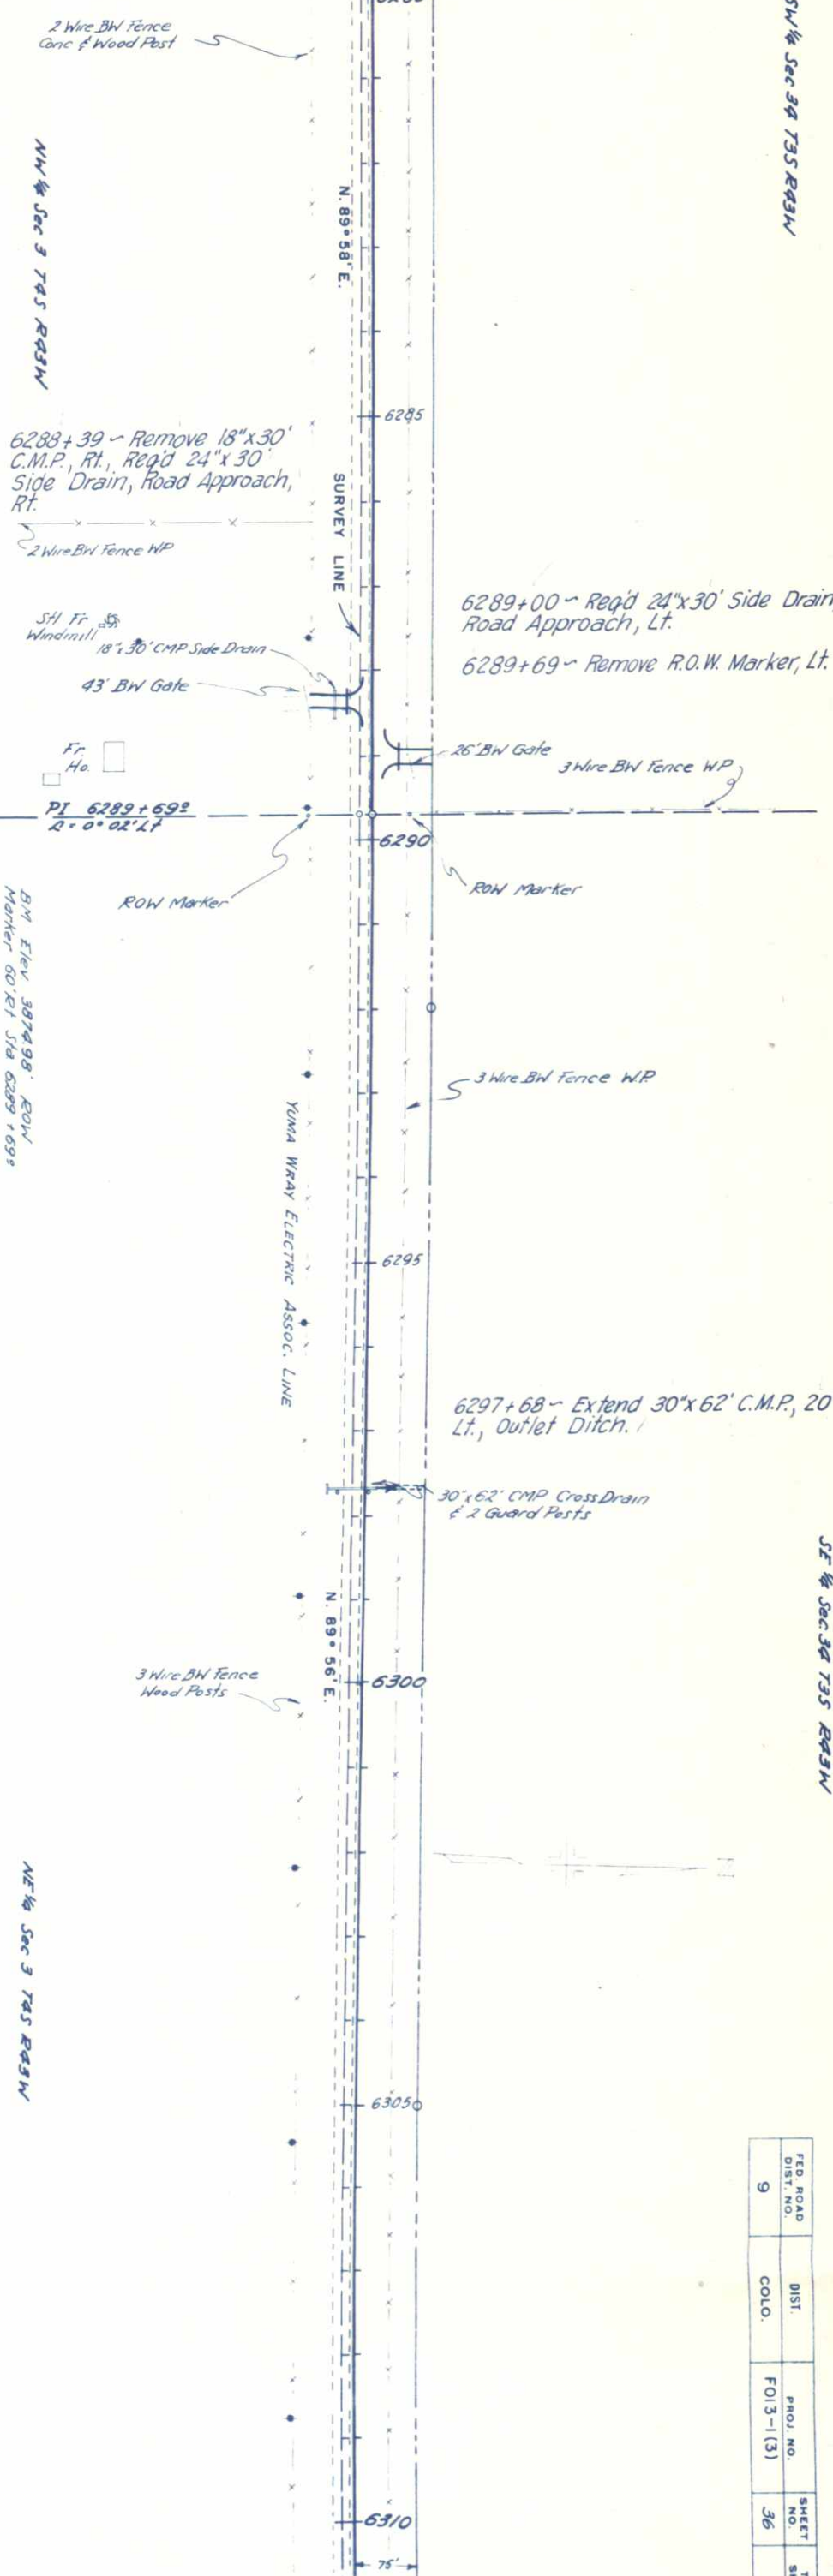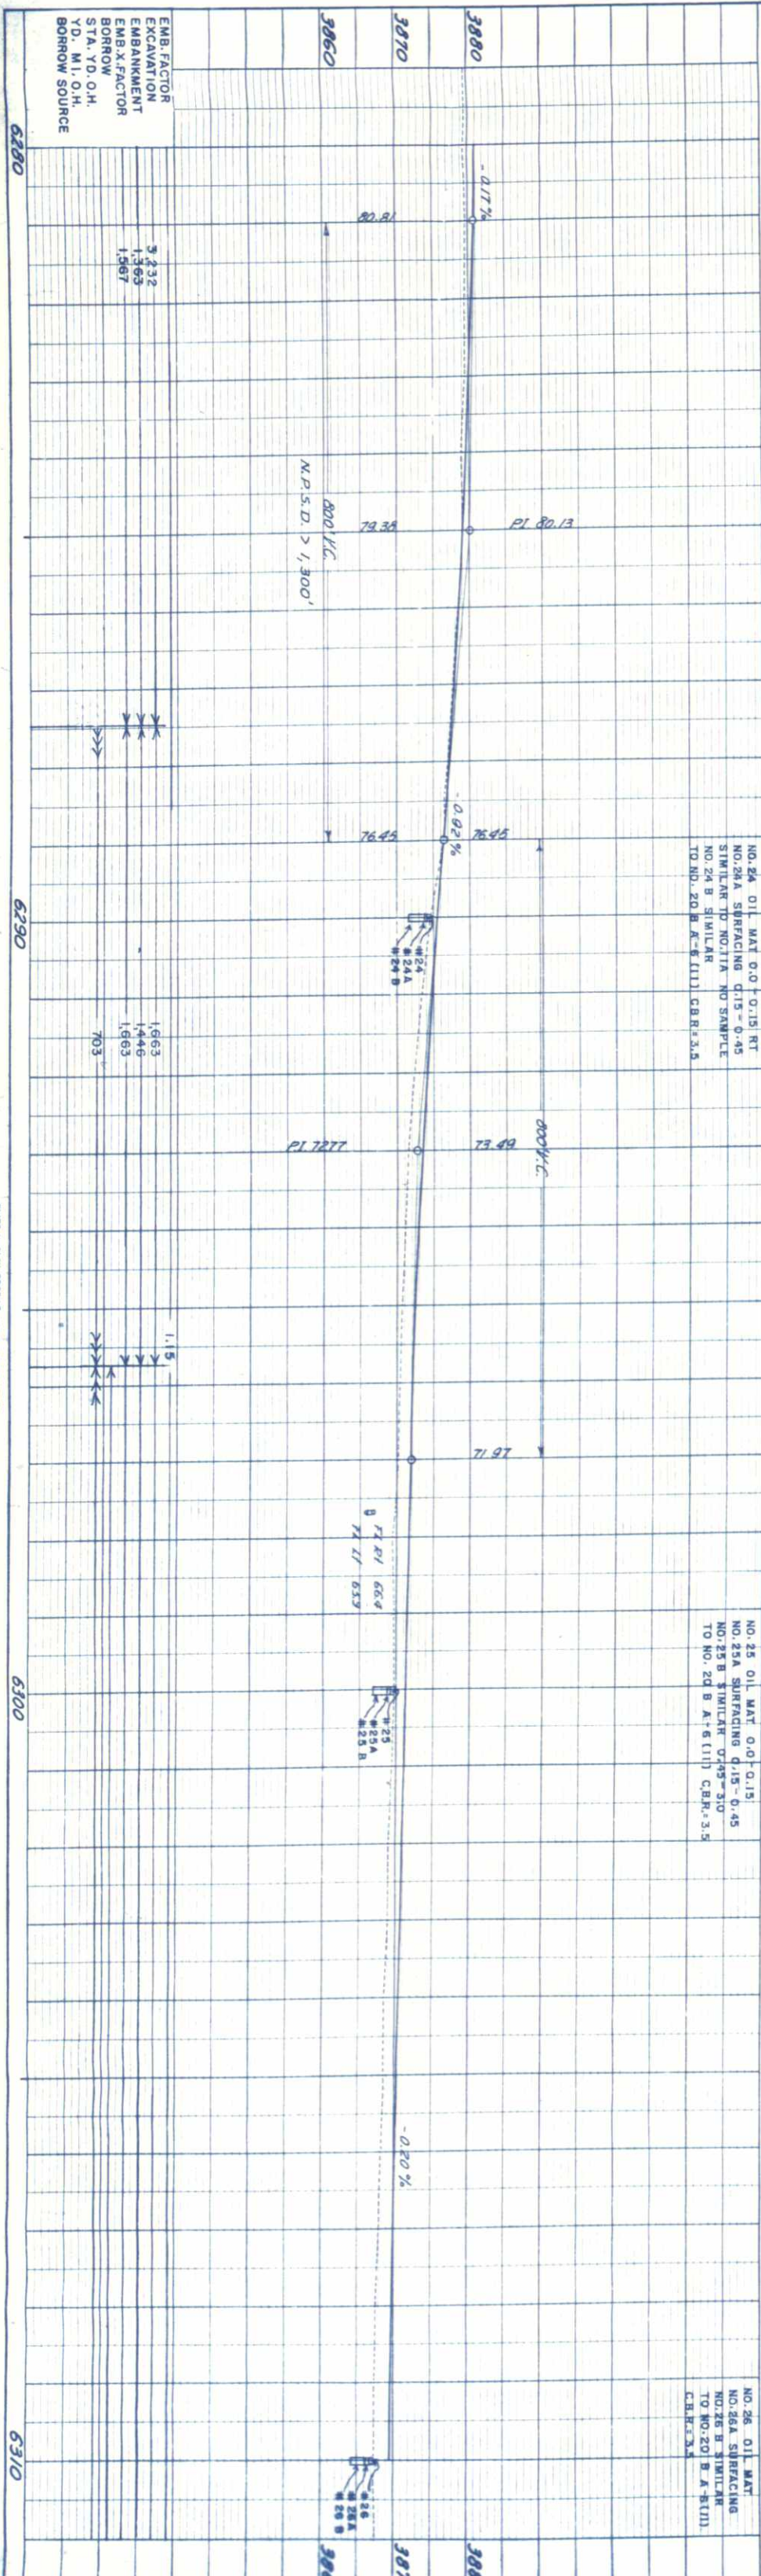

FED. ROAD DIST. NO.	DIST.	PROJ. NO.	SHEET NO.	TOTAL SHEETS
9	COLO.	FOI3-1(3)	36	

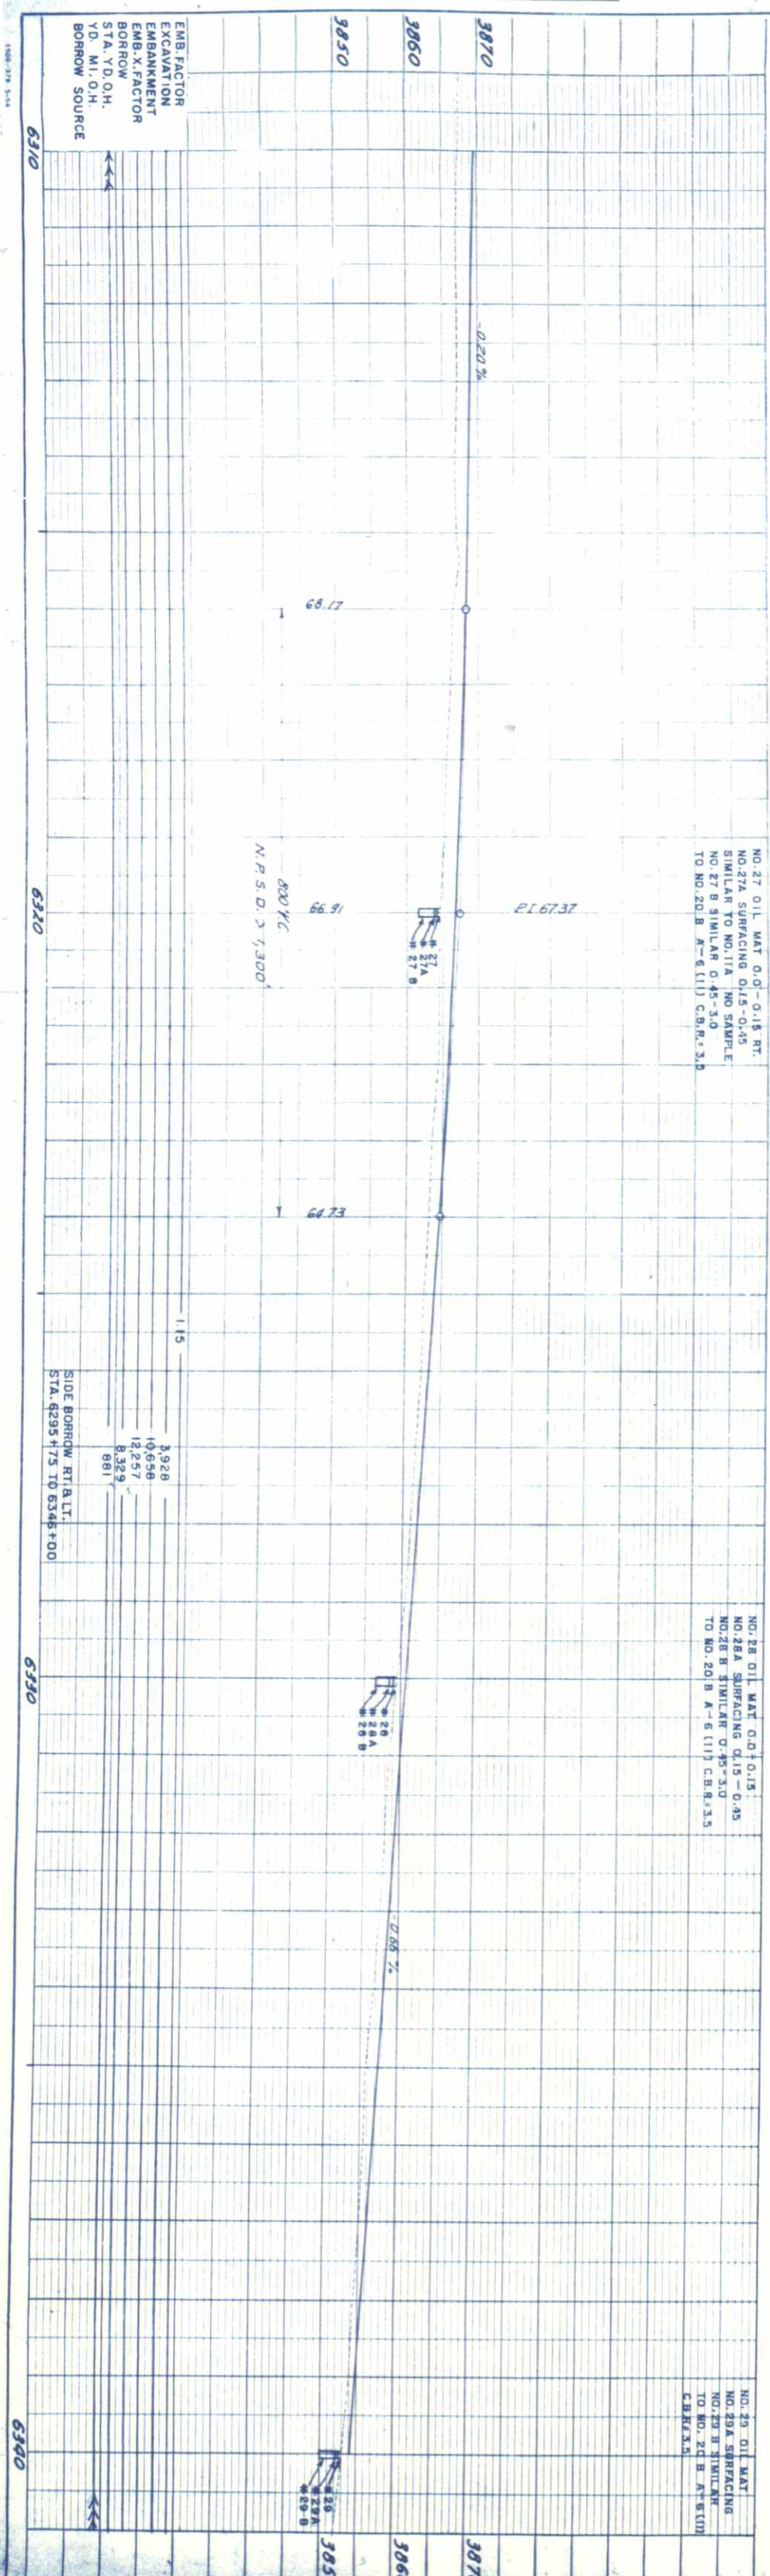

NE 1/4 Sec 3 T4S R43W

BM - Elev 3865.61' UICJ
Marker Sta 6314 + 80 RT

NW 1/4 Sec 2 T4S R43W


NO. 27 OIL MAT 0.0' - 0.15 RT.
NO. 27A SURFACING 0.15 - 0.45
SIMILAR TO NO. 11A NO SAMPLE
NO. 27 B SIMILAR 0.45 - 3.0
TO NO. 20 B A - 6 (11) C.R. 3.3

NO. 28 OIL MAT 0.0' - 0.15
NO. 28A SURFACING 0.15 - 0.45
SIMILAR TO NO. 11A NO SAMPLE
NO. 28 B SIMILAR 0.45 - 3.0
TO NO. 20 B A - 6 (11) C.R. 3.3

NO. 29 OIL MAT
NO. 29A SURFACING
NO. 29 B SIMILAR
TO NO. 20 B A - 6 (11)
C.R. 3.3

EMB. FACTOR
EXCAVATION
EMBANKMENT
EMB. X. FACTOR
BORROW
STA. YD. O.H.
YD. M.I. O.H.
BORROW SOURCE

SIDE BORROW RT. A LT.
STA. 6295 + 75 TO 6345 + 00

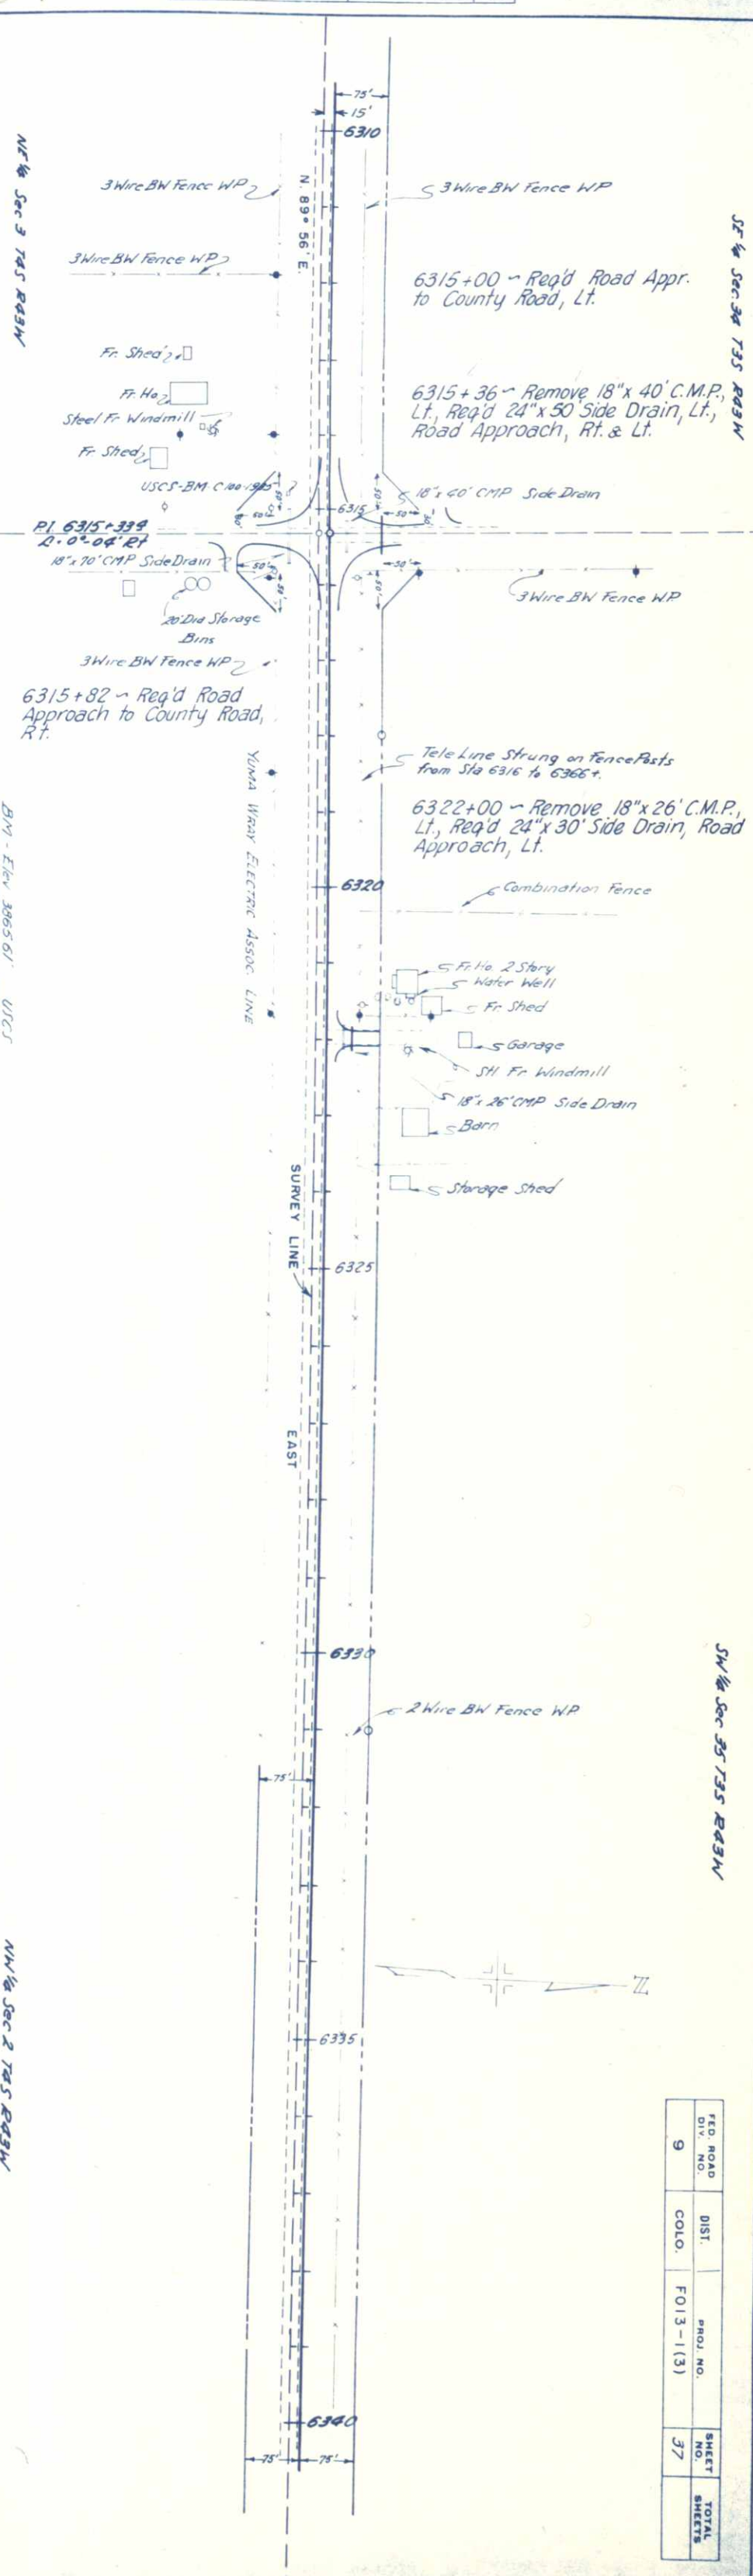



FEED ROAD	DIST.	PROJ. NO.	SHEET NO.	TOTAL SHEETS
DIV. NO.	COLO.	FOI 3-1(3)	37	

SE 1/4 Sec 34 T4S R43W

SW 1/4 Sec 35 T4S R43W

PROFILE	SURVEYED	DATE
NOTE BOOK	PLOTTED	
NO. 19,589	GRADES CHECKED	
	B. M. NOTED	
	STRUCTURE NOTED	

PLAN	SURVEYED	DATE
NOTE BOOK	PLOTTED	
NO. 19,591	ALIGNMENT CHECKED	
	RT. OF WAY CHECKED	

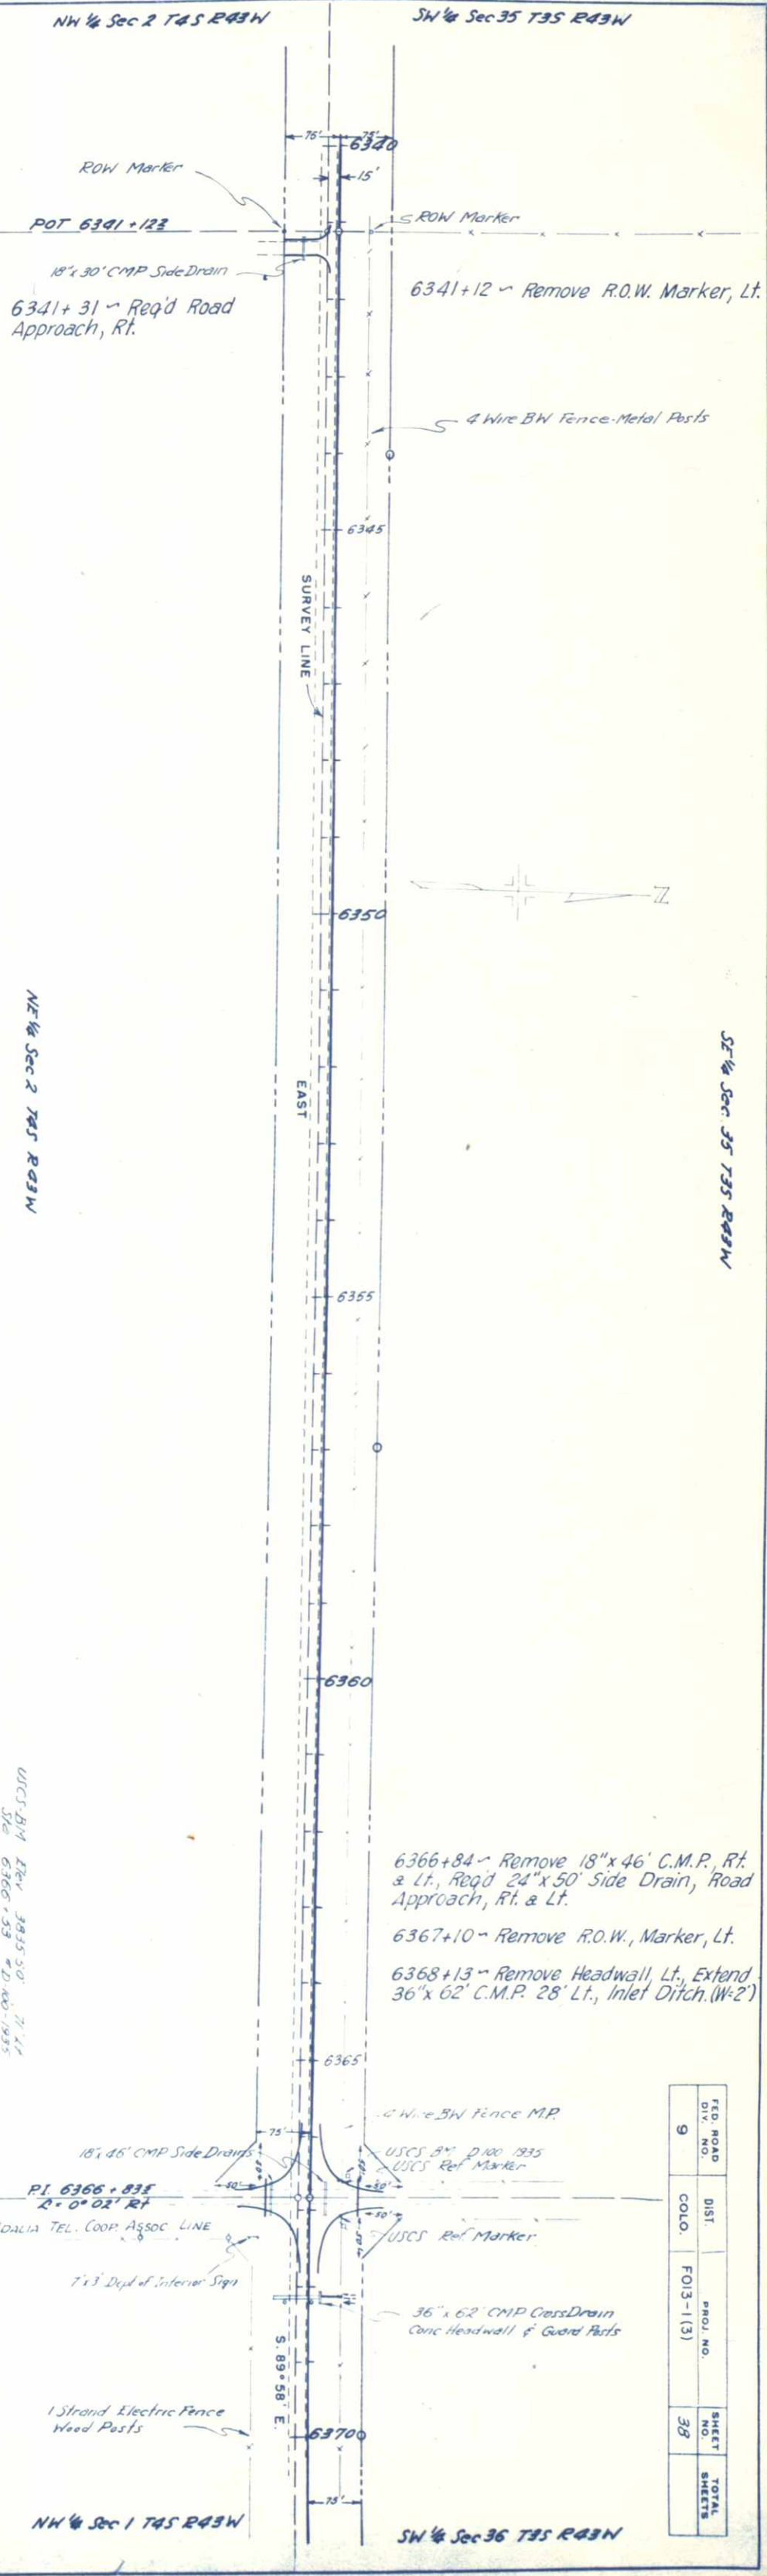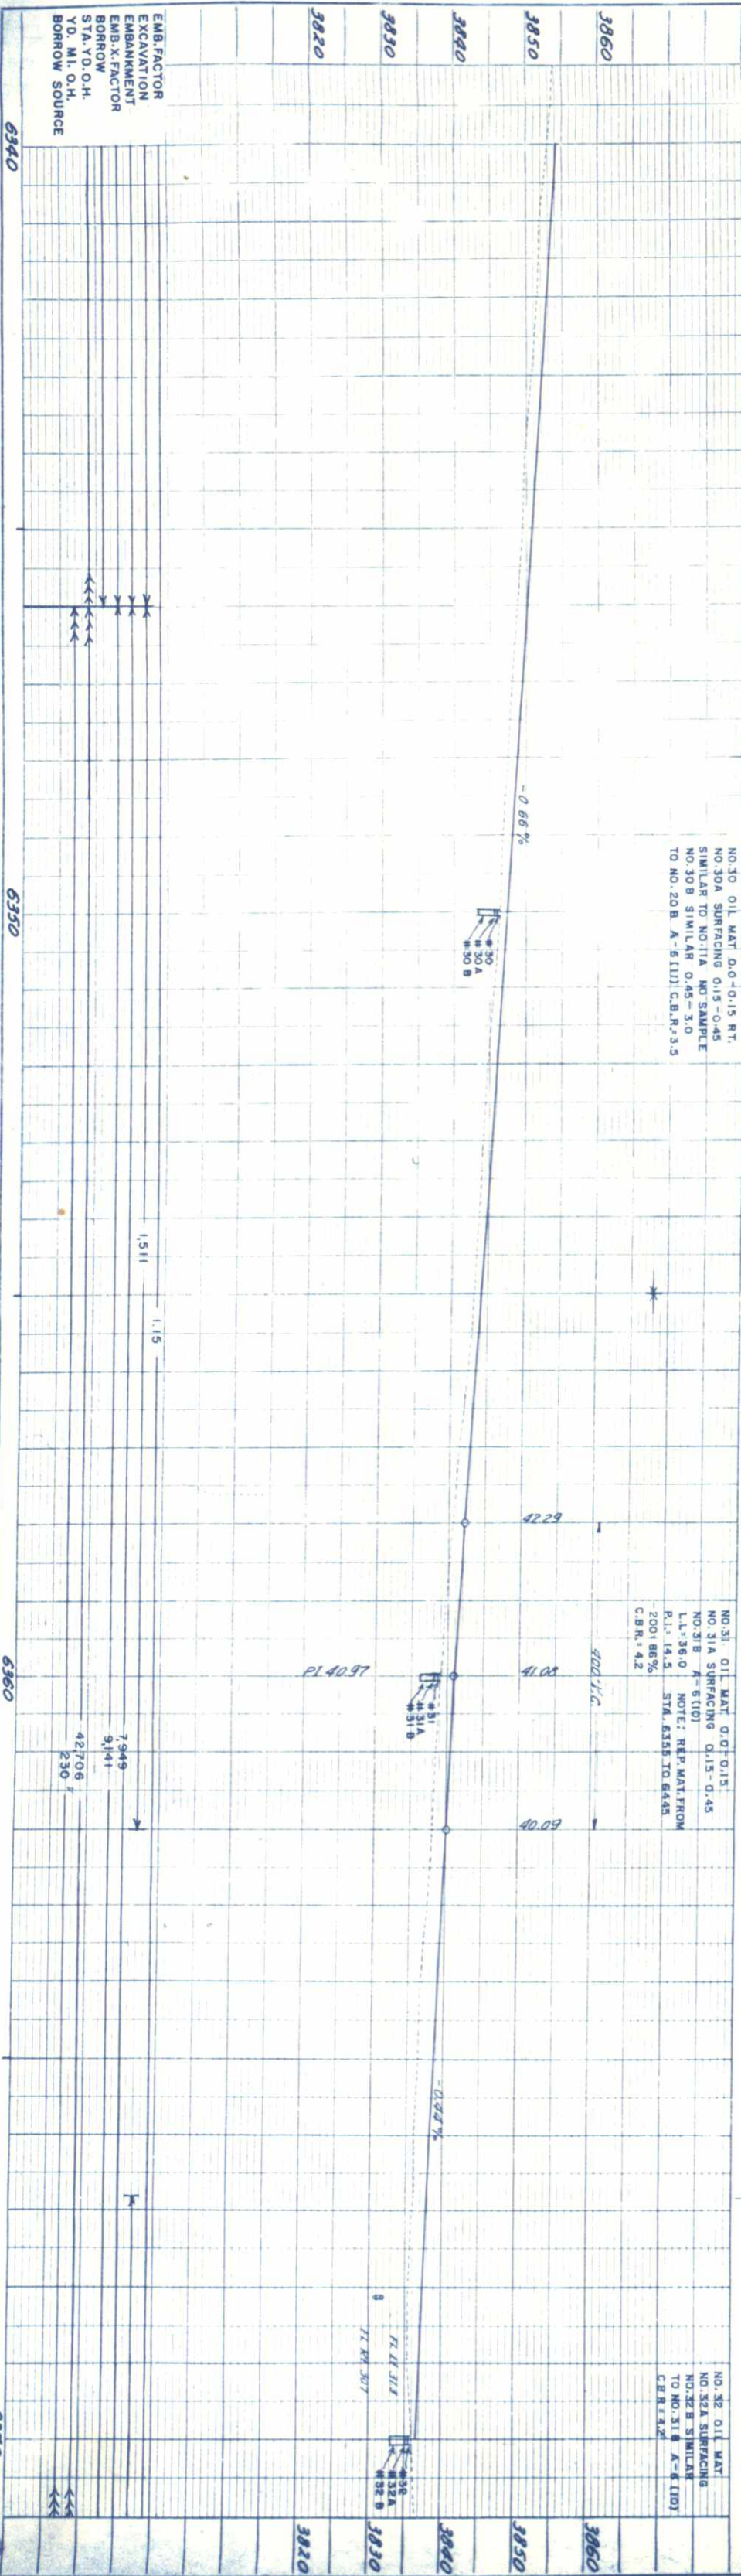

FED. ROAD	DIST.	PROJ. NO.	SHEET	TOTAL
DIV. NO.	COLO.	FOI-1(3)	NO.	SHEETS
9			38	

SW 1/4 Sec 36 T35 R49W

SE 1/4 Sec 36 T35 R49W

FED. ROAD DIST. PROJ. NO.	COLO.	FOI3-1(3)	SHEET NO.	TOTAL SHEETS
9			39	

1 Strand BW Electric Fence Wood Posts

2 Wire BW Fence Wood Posts

USCS Ref. Marker

USCS Ref. Marker

ROW Marker

2 Strand BW Fence Wood Posts

NW 1/4 Sec 1 T35 R49W

SW 1/4 Sec 1 T35 R49W

NO. 33 OIL MAT. 0.0-0.15
NO. 33A SURFACING 0.15-0.45
SIMILAR TO NO. 11A NO. SAMPLE
NO. 33B SIMILAR 0.45-3.0
TO NO. 31, B. A-6(10) C.B.R. 4.2


NO. 34 OIL MAT. 0.0-0.15
NO. 34A SURFACING 0.15-0.45
SIMILAR TO NO. 11A NO. SAMPLE
NO. 34B SIMILAR 0.45-3.0
TO NO. 31, B. A-6(10) C.B.R. 4.2

NO. 35 OIL MAT. 0.0-0.15
NO. 35A SURFACING 0.15-0.45
SIMILAR TO NO. 11A NO. SAMPLE
NO. 35B SIMILAR 0.45-3.0
TO NO. 31, B. A-6(10) C.B.R. 4.2

NO. 36 OIL MAT.
NO. 36A SURFACING
SIMILAR TO NO. 11A
NO. 36B SIMILAR
TO NO. 31, B. A-6(10)
C.B.R. 4.2

NOTE BOOK NO. 1959
GRADES CHECKED
B.M. NOTED
STRUCTURE NOTATION CHECKED

NOTE BOOK NO. 1959
PLOTTED
ALIGNMENT CHECKED
RT. OF WAY CHECKED

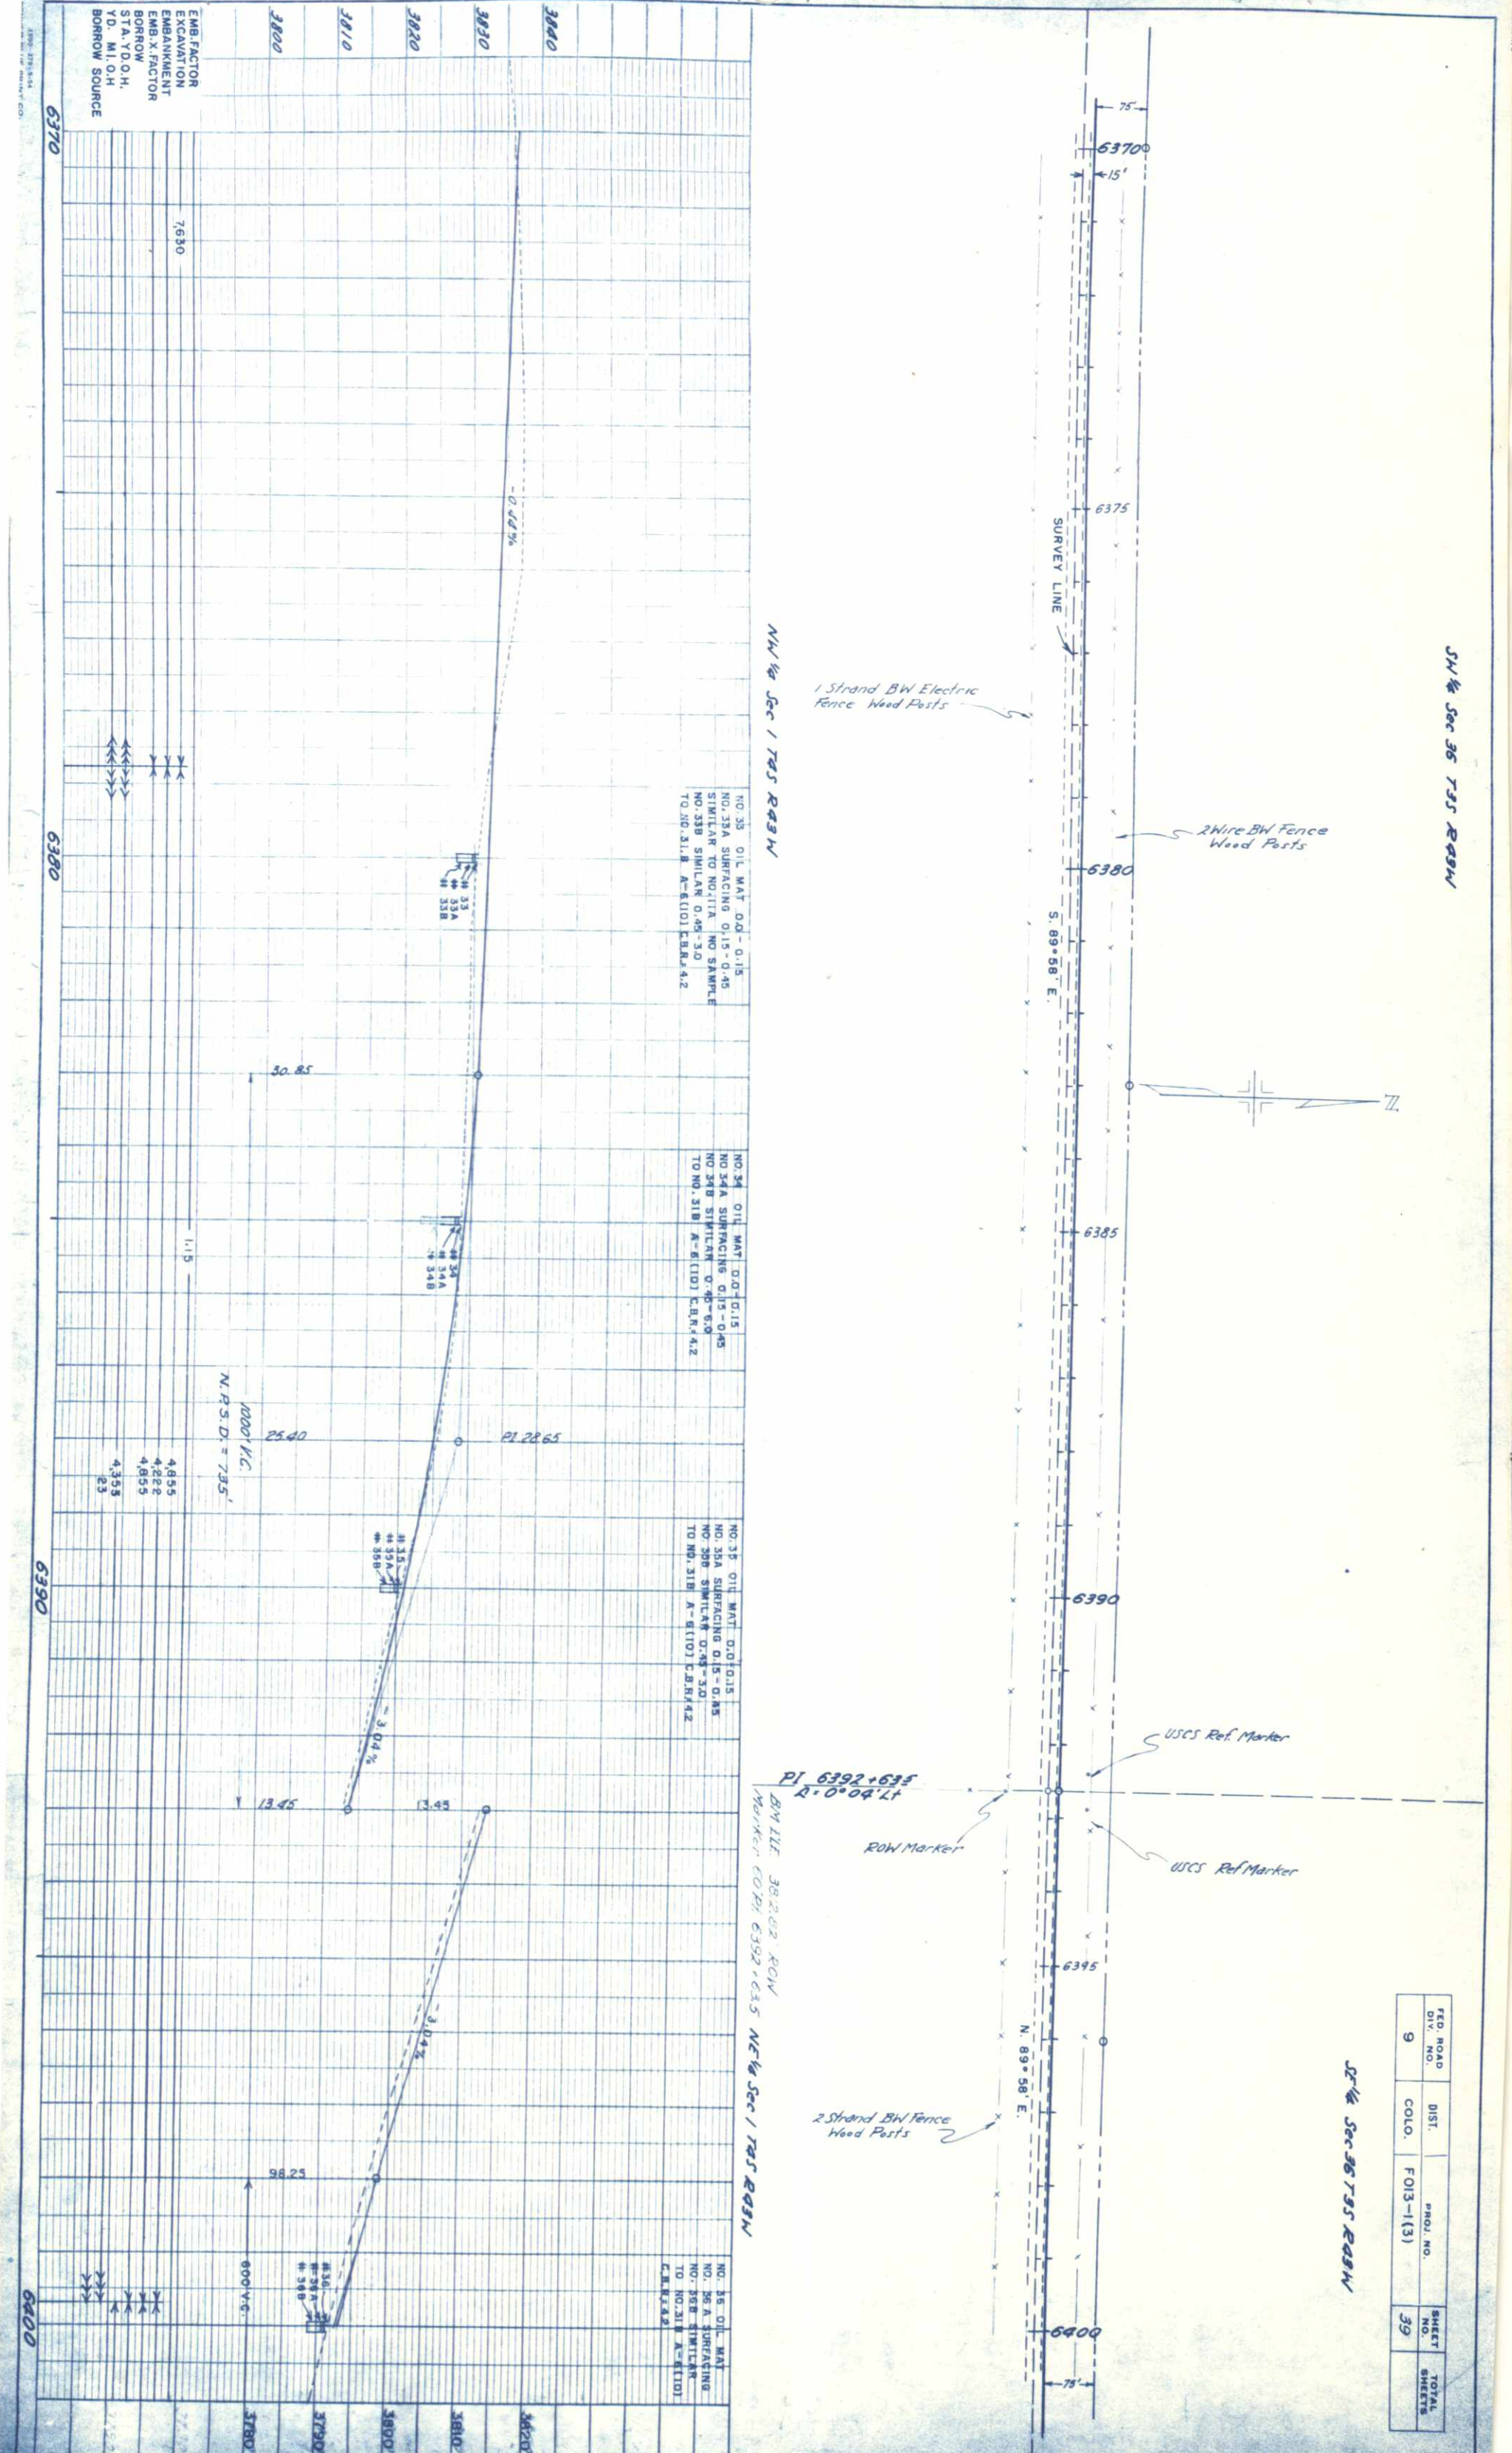

1000' V.C.
N.P.S.D. = 735'

PI 6392+635
R=0°04' Lt


98.25

600' V.C.

SW 1/4 Sec 31 T35 R42W

FED. ROAD DIST. PROJ. NO. SHEET TOTAL	9	COLO.	FOI3-1(3)	41	SHEETS
---------------------------------------	---	-------	-----------	----	--------

SE 1/4 Sec 31 T35 R42W

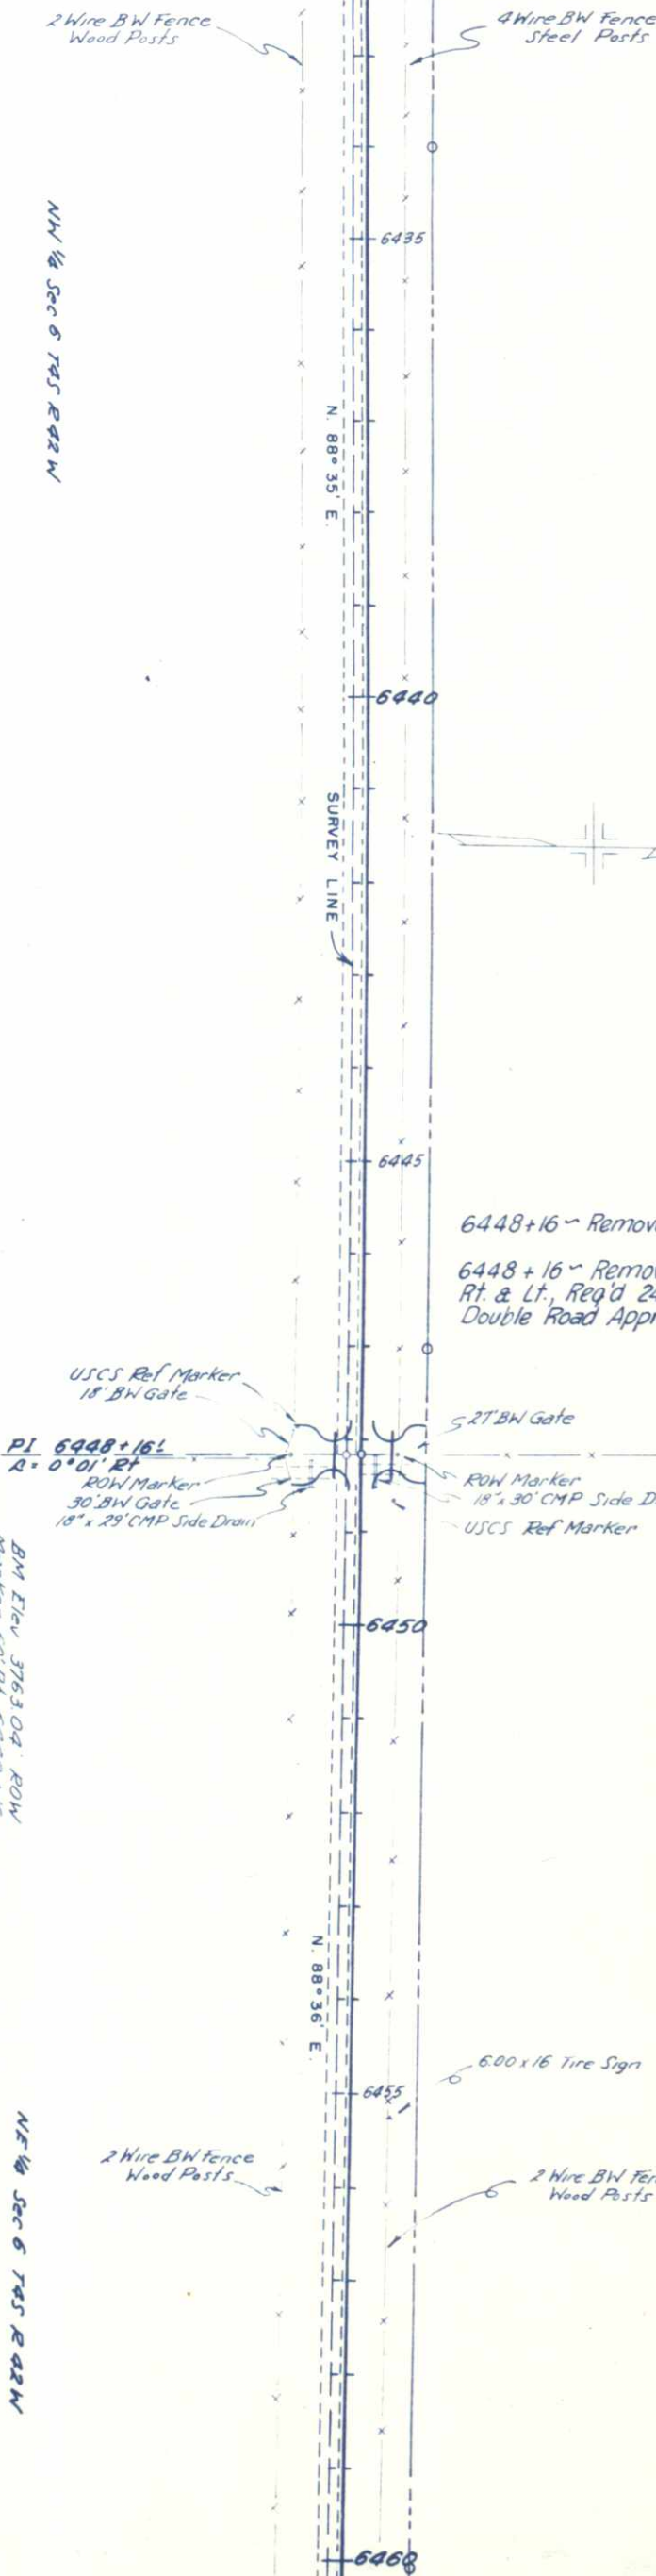


BM Elev 3763.04 ROW
Marker 60' x 1/4 6443+16

NE 1/4 Sec 6 T35 R42W

NO. 40 OIL MAT 0.0-0.15
NO. 40A SURFACING 0.15-0.45
SIMILAR TO NO. 11A NOSAMPLE
NO. 40B SIMILAR 0.45-3.0
TO NO. 31B A-E (10) C.B.R.+4.2

NO. 41 OIL MAT 0.0-0.15
NO. 41A SURFACING 0.15-0.45
SIMILAR TO NO. 11A NOSAMPLE
NO. 41B SIMILAR 0.45-3.0
TO NO. 31B A-E (10) C.B.R.+4.2

NO. 42 OIL MAT
NO. 42A SURFACING
SIMILAR TO NO. 41B A-E (10)
C.B.R.+4.2

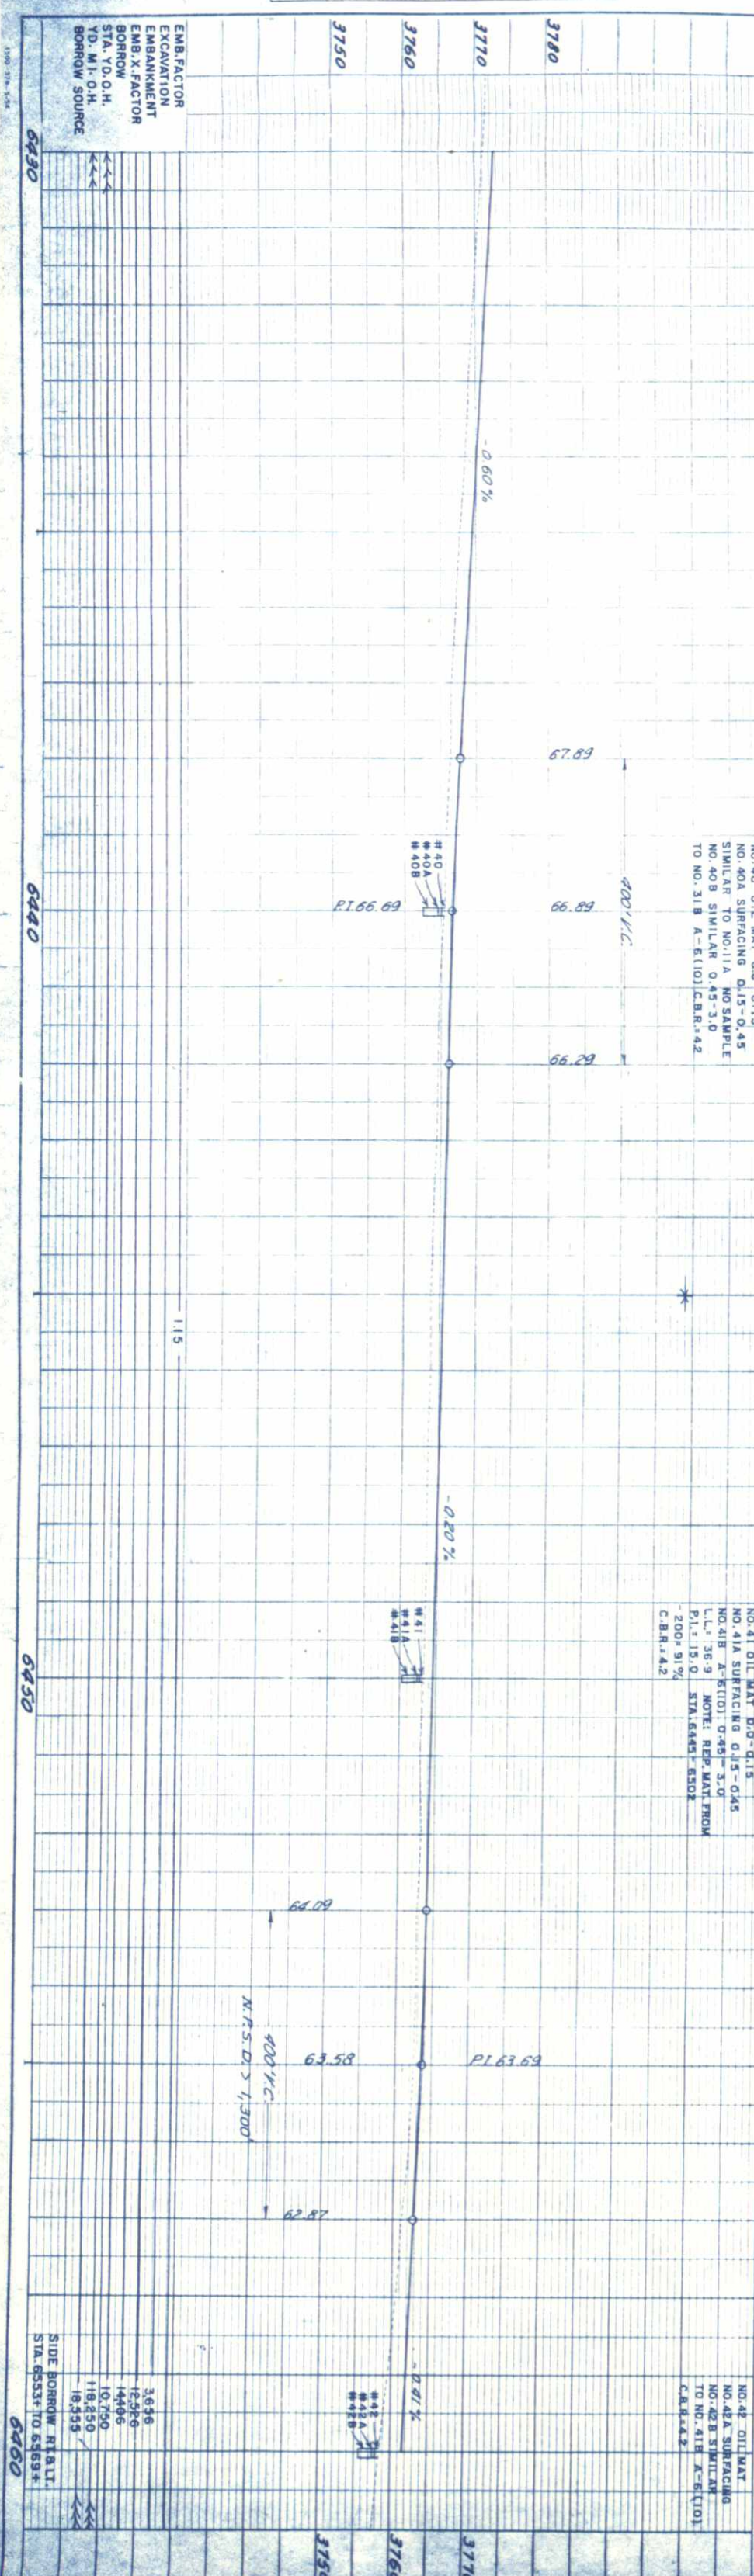

1.15

N.T.S.D. 1/300'

3.656
12.556
14.406
10.750
118.250
18.355

SIDE BORROW PILE
STA. 6533+ TO 6563+

PLAN		PROFILE	
SURVEYED	PLOTTED	SURVEYED	PLOTTED
ALIGNMENT CHECKED	RT. OF WAY CHECKED	GRADES CHECKED	GRADES CHECKED
NO. 19,591		NO. 19,590	

PROFILE		PLAN	
SURVEYED	PLOTTED	SURVEYED	PLOTTED
ALIGNMENT CHECKED	RT. OF WAY CHECKED	GRADES CHECKED	GRADES CHECKED
NO. 19,591		NO. 19,590	



SW 1/4 Sec 31 T4S R42W

SW 1/4 Sec 32 T4S R42W

NE 1/4 Sec 6 T4S R42W


NW 1/4 Sec 5 T4S R42W

FED. ROAD DIST. PROJ. NO. SHEET NO. TOTAL SHEETS	9	COLO.	FOI3-1(3)	42
--	---	-------	-----------	----

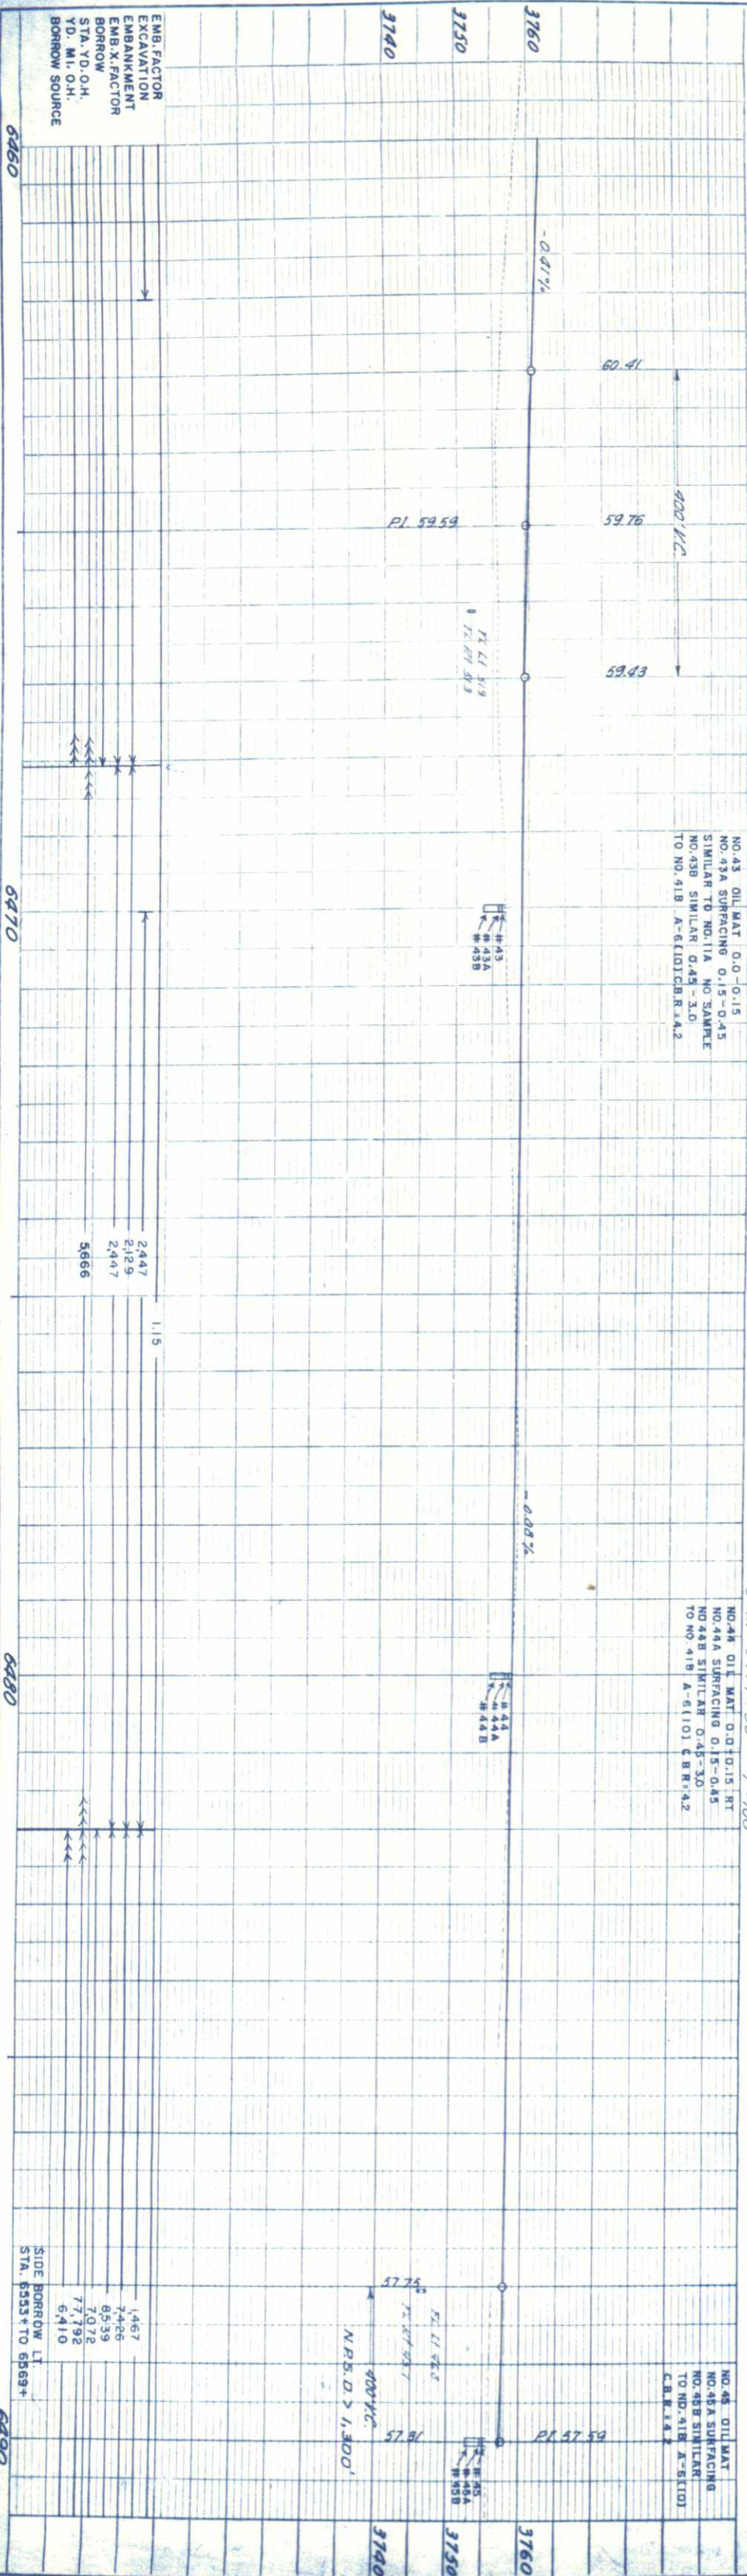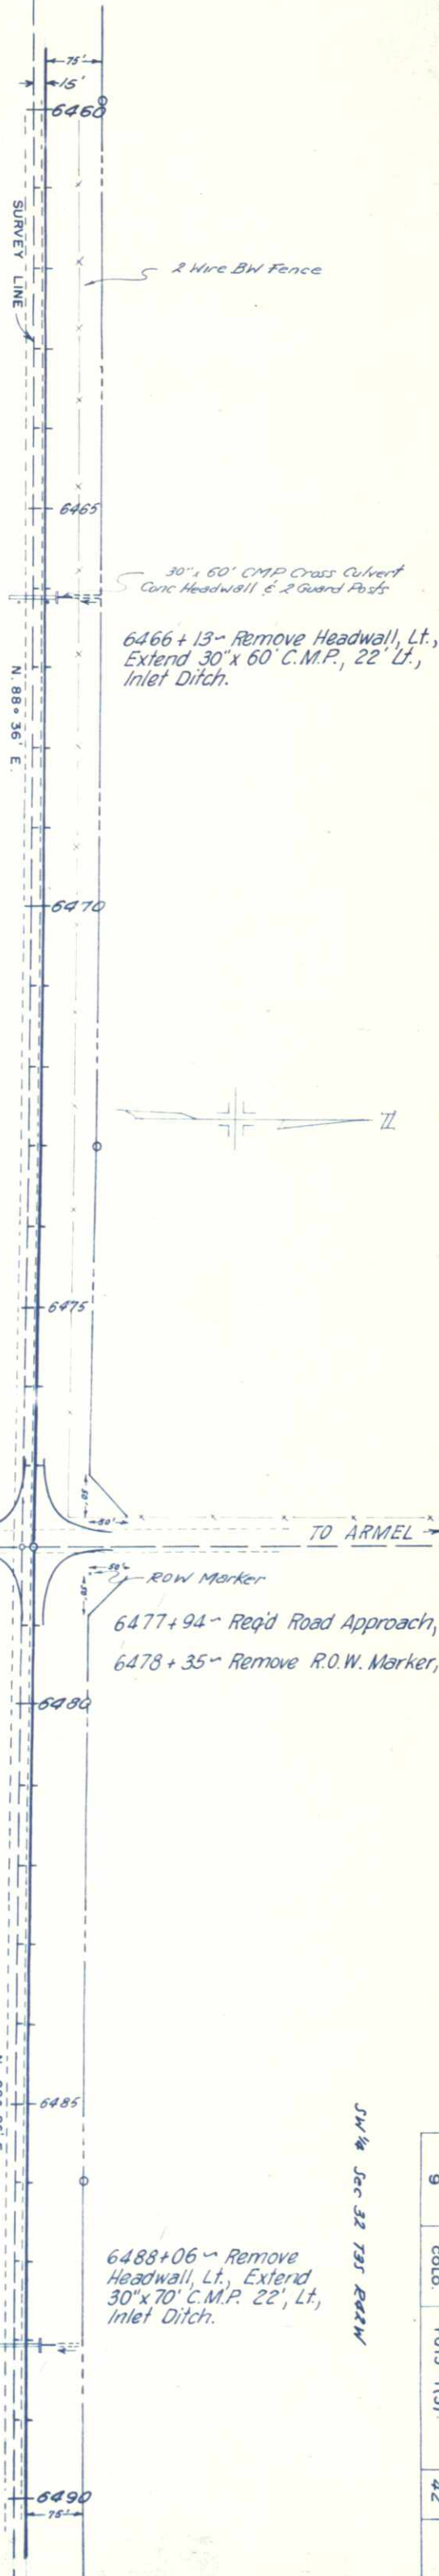

PROFILE	DATE
SURVEYED	
PLOTTED	
GRADES CHECKED	
NOTE BOOK	
NO. 19,590	
STRUCTURE NOTAT NS CH RD.	

PLAN	DATE
SURVEYED	
PLOTTED	
ALIGNMENT CHECKED	
NOTE BOOK	
NO. 19,591	
RT. OF WAY CHECKED	

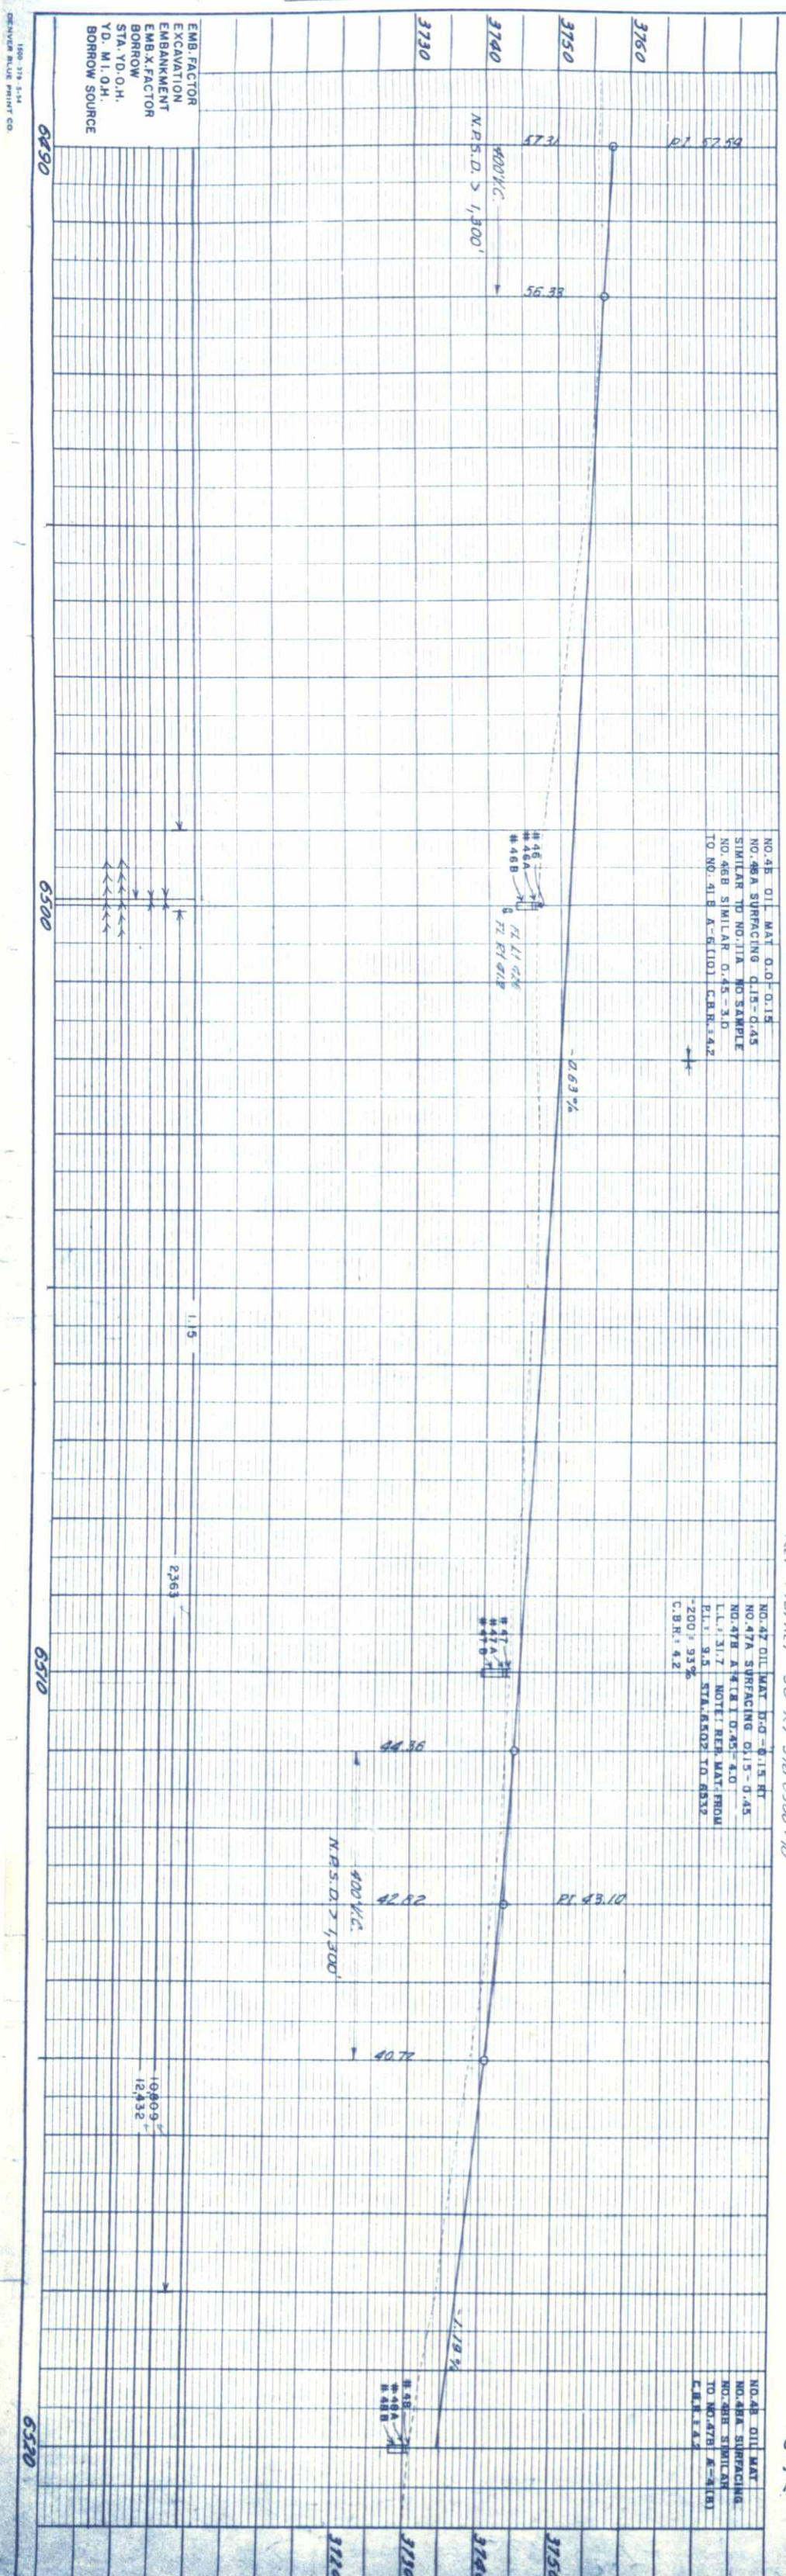

NW 1/4 Sec 5 T4S R24W

NE 1/4 Sec 5 T4S R24W

SW 1/4 Sec 32 T3S R24W

SE 1/4 Sec 32 T3S R24W

PI 6507+703
 L = 0° 04' Rt

USCS Ref Marker

USCS BM Elev 3741.92
 Ref Marker 36.1 ft Sta 6508+10

6500+08 ~ Remove Headwall, Lt.,
 Extend 30"x 54" C.M.P. 26' Lt.,
 Inlet Ditch.

30" x 54" C.M.P. Cross Culvert
 1"x 3" Conc Hdwl



18" x 29" C.M.P. Side Drain
 USCS Ref Marker

6507+85 ~ Remove 18" x 29" C.M.P., Lt.,
 Req'd 24" x 30" Side Drain, Road
 Approach, Lt.

ITALIA TEL. COOP ASSOC. LINE

Guard Post



SI Strand BW L'ked Fence

Guard Post

16" x 39" C.M.P. Side Drain

6518+35 ~ Remove 16" x 39"
 C.M.P., Rt., Req'd 24" x 40"
 Side Drain, Road Approach,
 Rt.

FED. ROAD	DIST.	PROJ. NO.	SHEET	TOTAL
DIV. NO.	COLO.	NO.	NO.	SHEETS
9		FO13-1(3)	43	

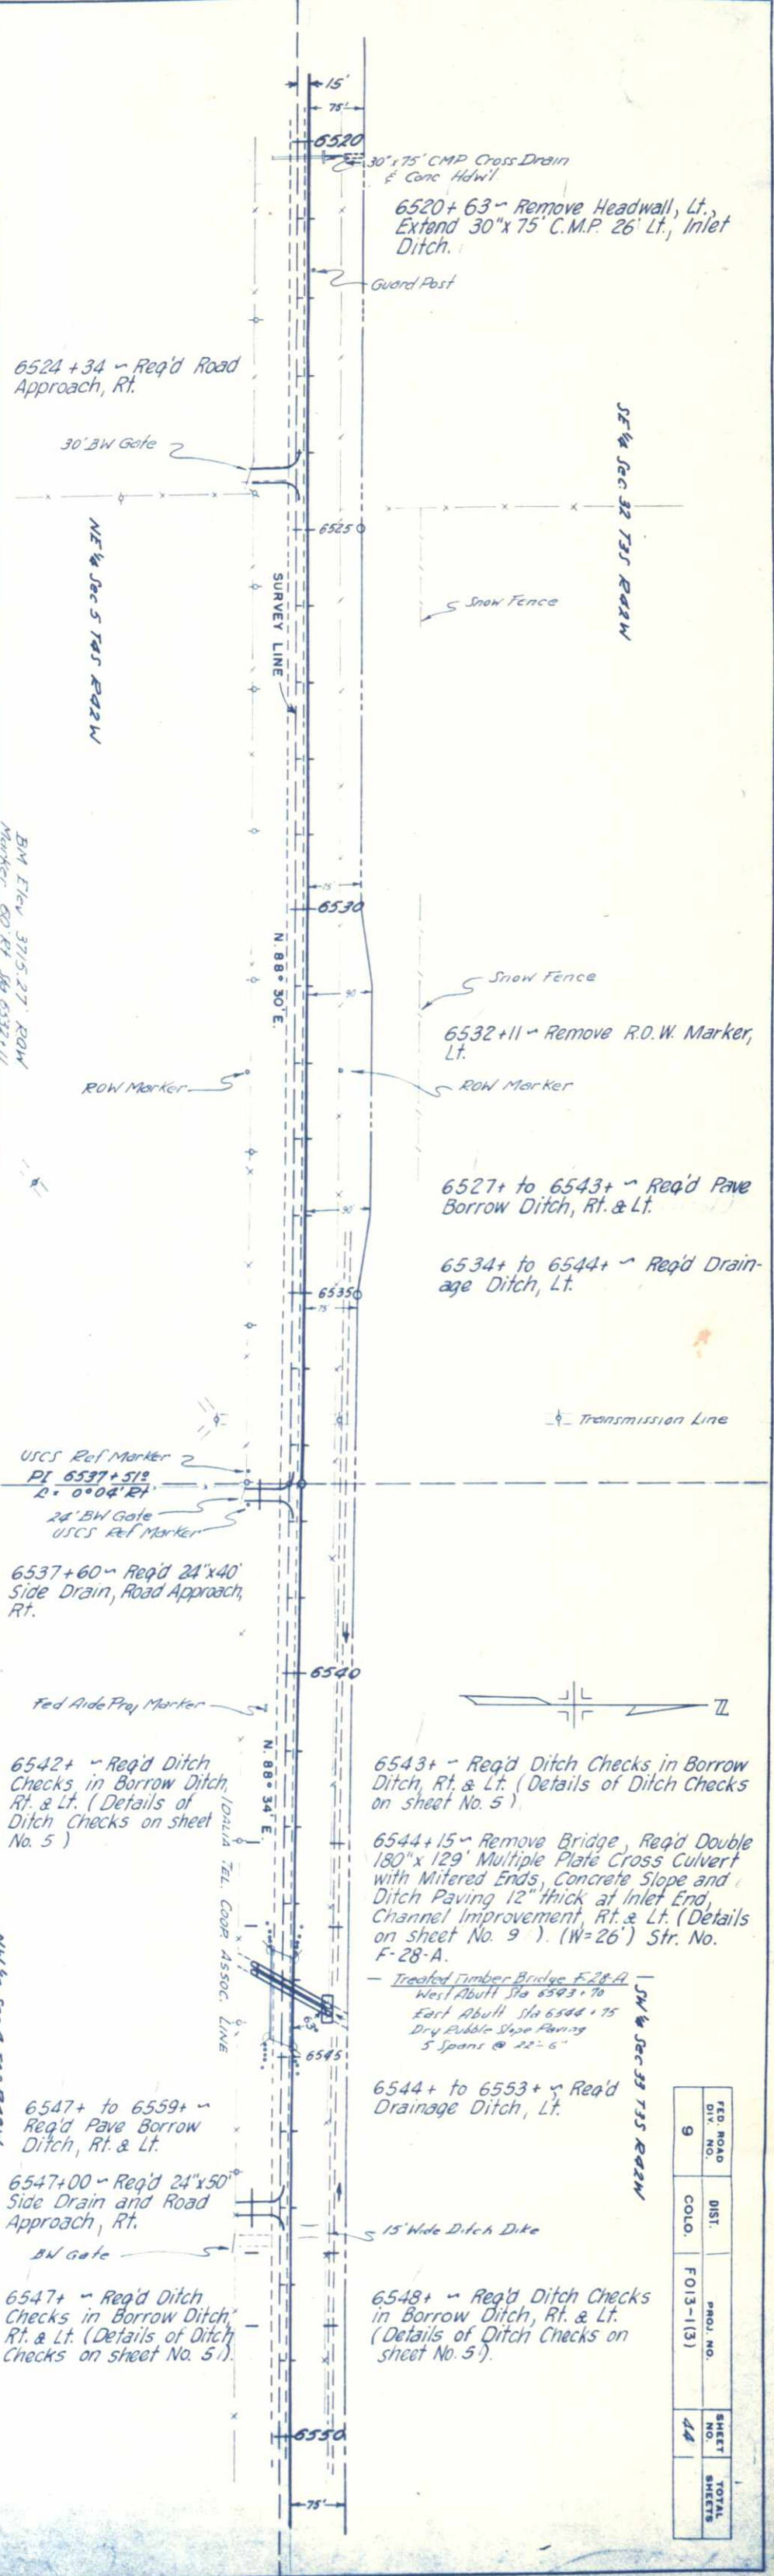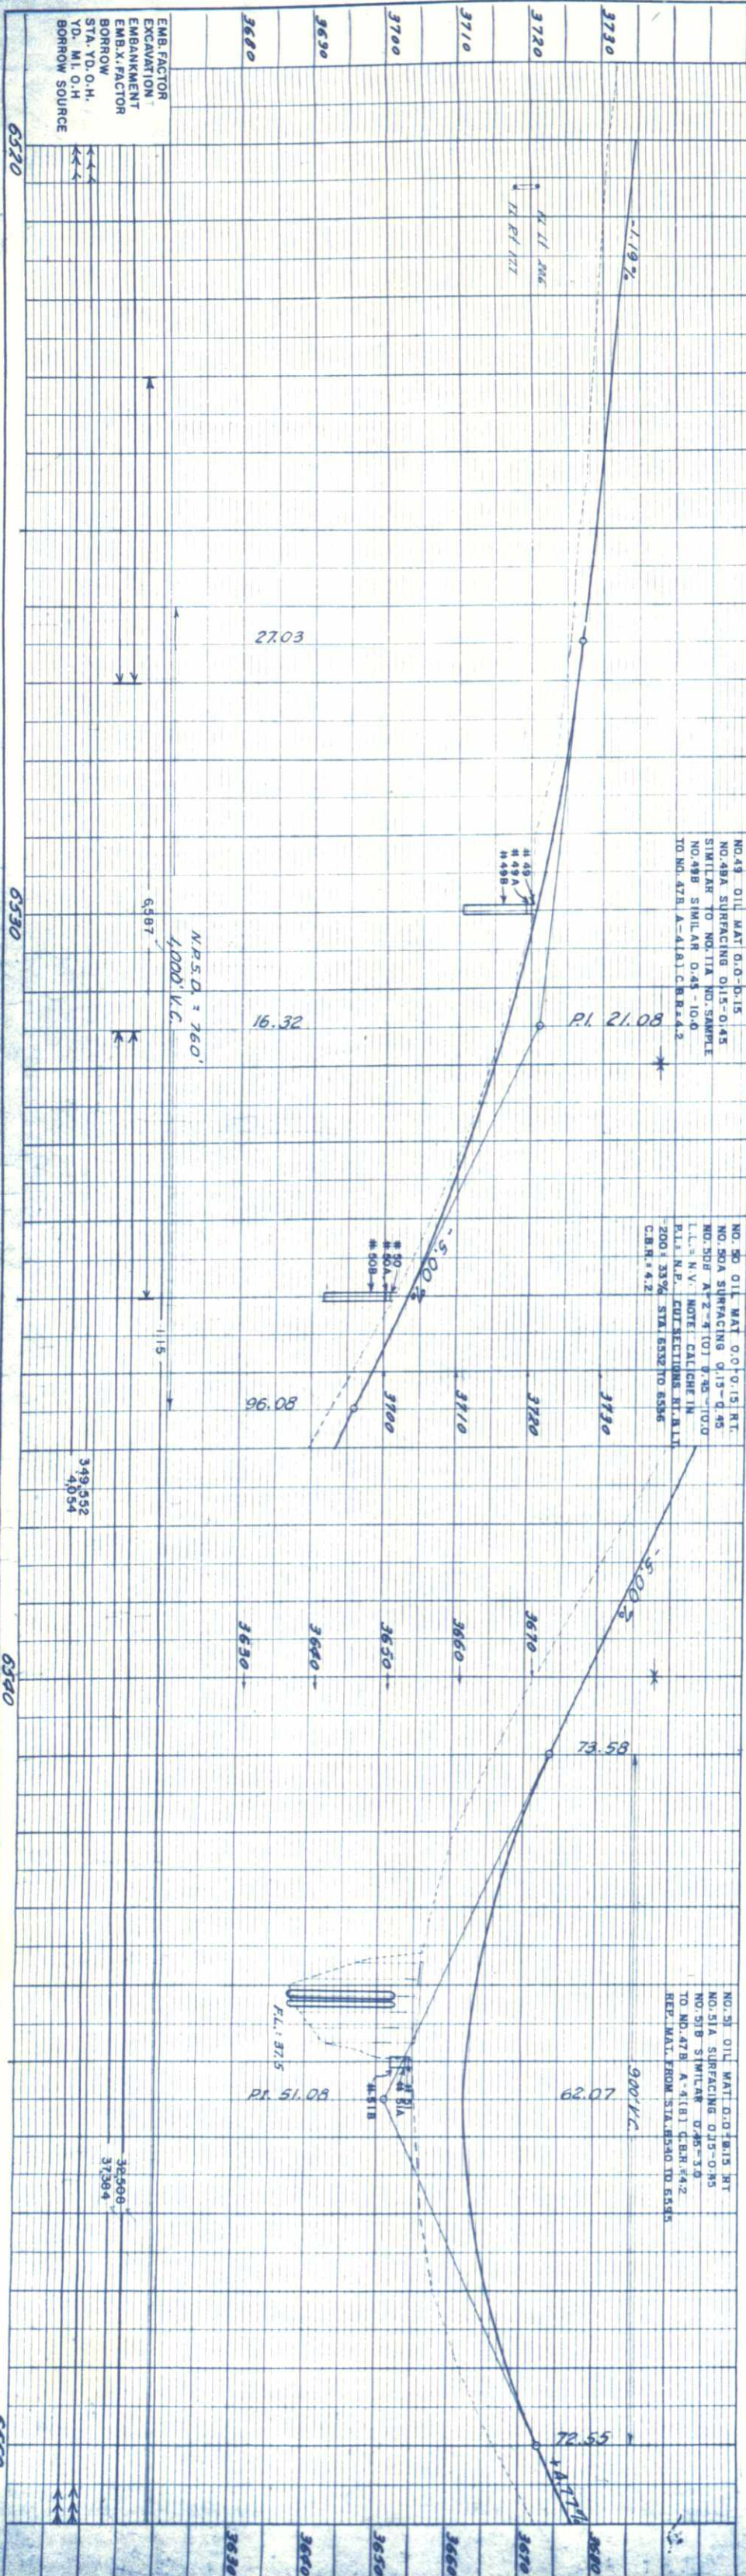

REQ. ROAD DIV. NO.	DIST.	PROJ. NO.	SHEET NO.	TOTAL SHEETS
9	COLO.	FO13-113	44	

SW 1/4 Sec 33 T35 R42N

FED. ROAD DIV. NO.	DIST.	PROJ. NO.	SHEET NO.	TOTAL SHEETS
9	COLO.	F013-1(3)	45	

6577+ - Reg'd Ditch Checks in Borrow Ditch, Rt. & Lt. (Details of Ditch Checks on sheet No. 5).


6578+ - Reg'd Ditch Checks in Borrow Ditch, Rt. & Lt. (Details of Ditch Checks on sheet No. 5).

6577+ to 6593+ - Reg'd Pave Borrow Ditch, Rt. & Lt.

SF 1/4 Sec 33 T35 R42N


14' x 14' x 77' Concrete Cross Culvert

6575+13 - Remove Headwall and Cut Highway, Lt., Extend present 14' x 14' C.B.C. 22' Lt. (Fill 10') Inlet Ditch (W-14) (Details of keyway on sheet No. 8).

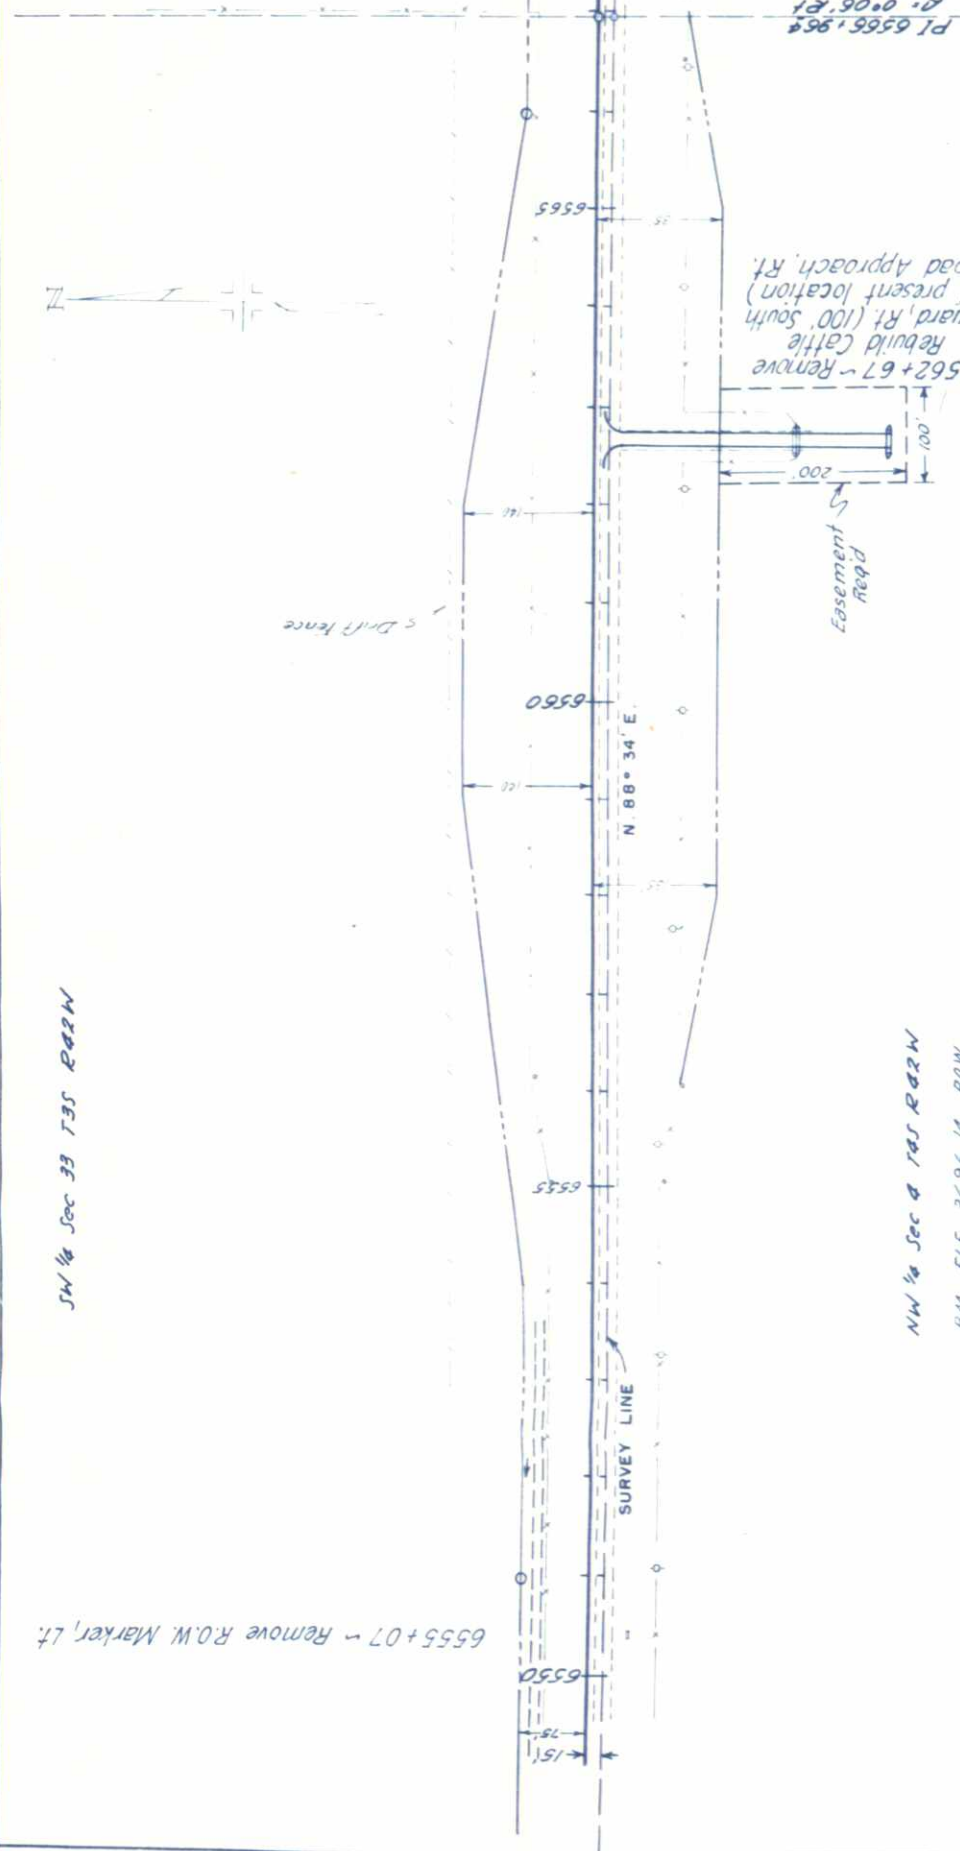

NW 1/4 Sec 4 T45 R42N
BM ELE. 3696.14 ROW
Marker 60' R.R. 6555+10

NW 1/4 Sec 4 T45 R42N


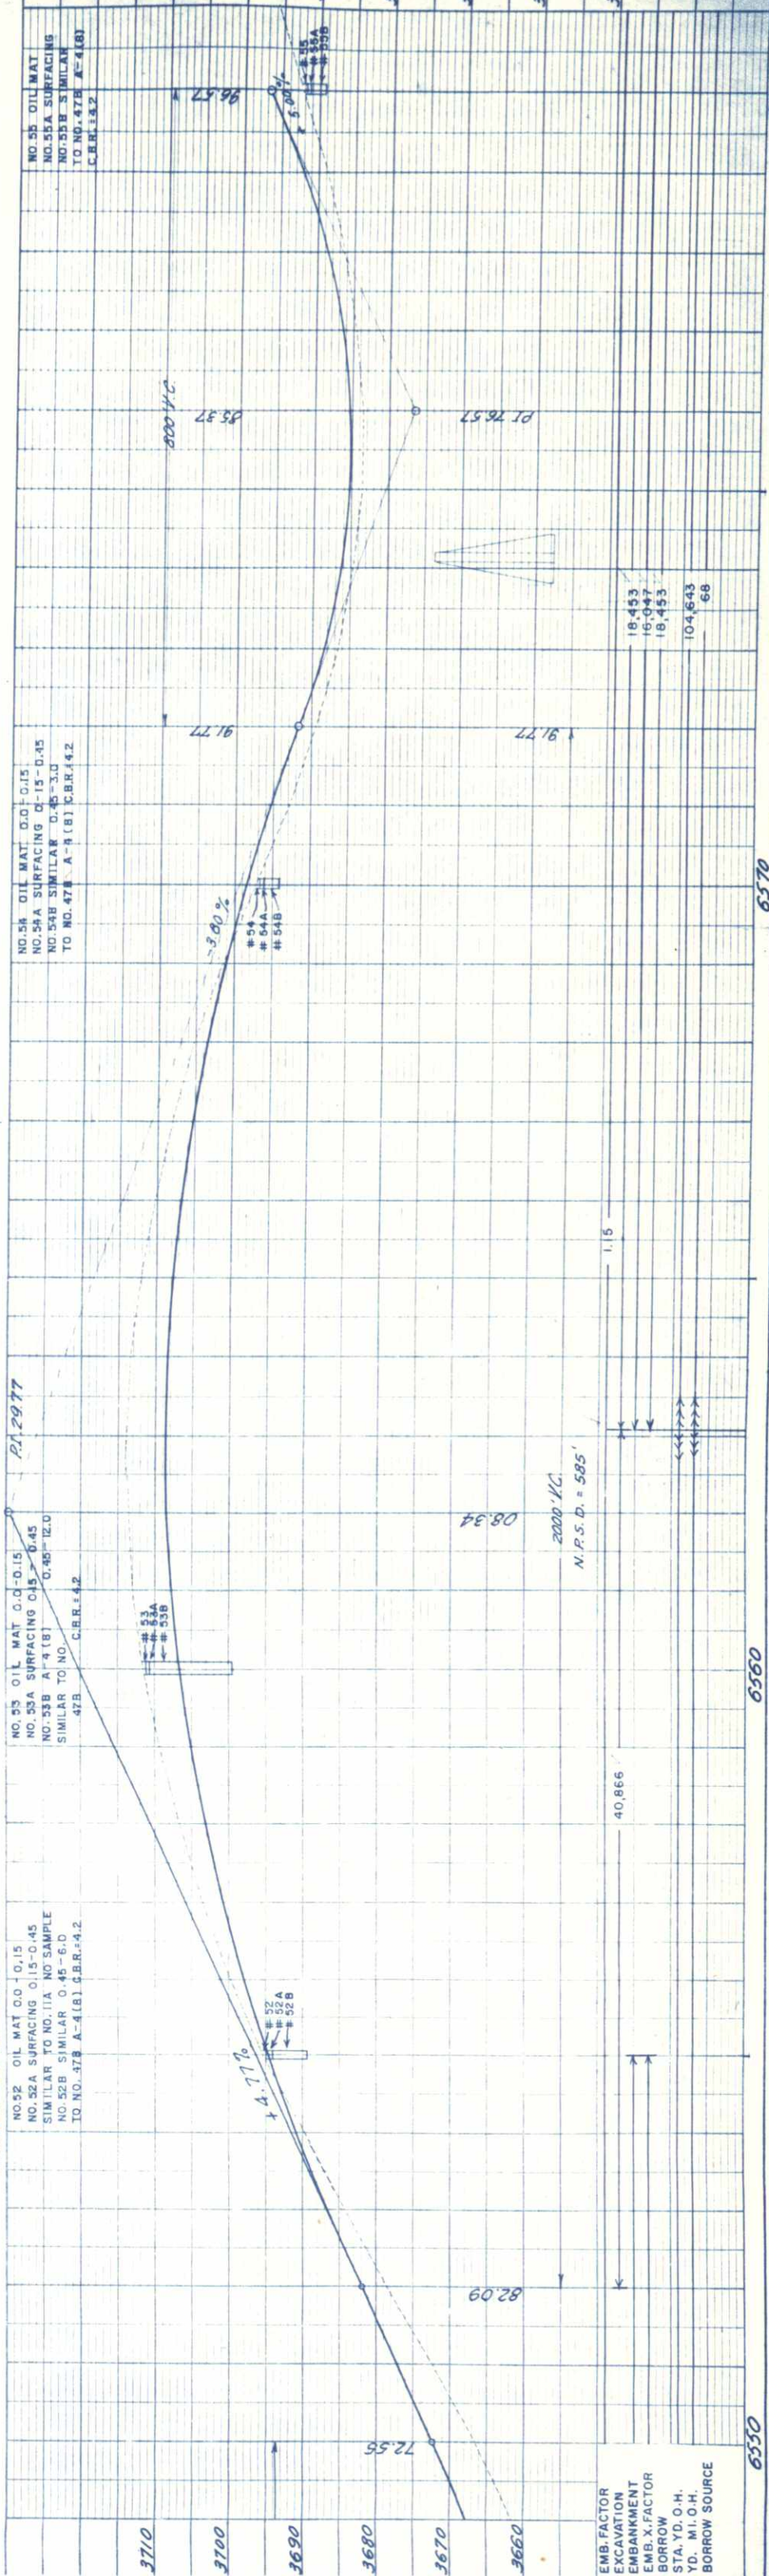


PLAN	DATE
NO. 19,591 NOTE BOOK RT. OF WAY CHECKED ALIGNED CHECKED PLOTTED SURVEYED	

PROFILE	DATE
NO. 19,590 NOTE BOOK GRADES CHECKED PLOTTED SURVEYED STRUCTURE NOTED AS CHKD	

PLAN		BY	DATE
	SURVEYED		
	PLOTTED		
NOTE BOOK	ALIGNMENT CHECKED		
NO. 19591	RT. OF WAY CHECKED		


PROFILE	SURVEYED	DATE
NOTE BOOK	PLOTTED	
NO. 19,590	GRADES CHECKED	
	B. M.'S NOTED	
	STRUCTURE NOTATIONS CHECKED	

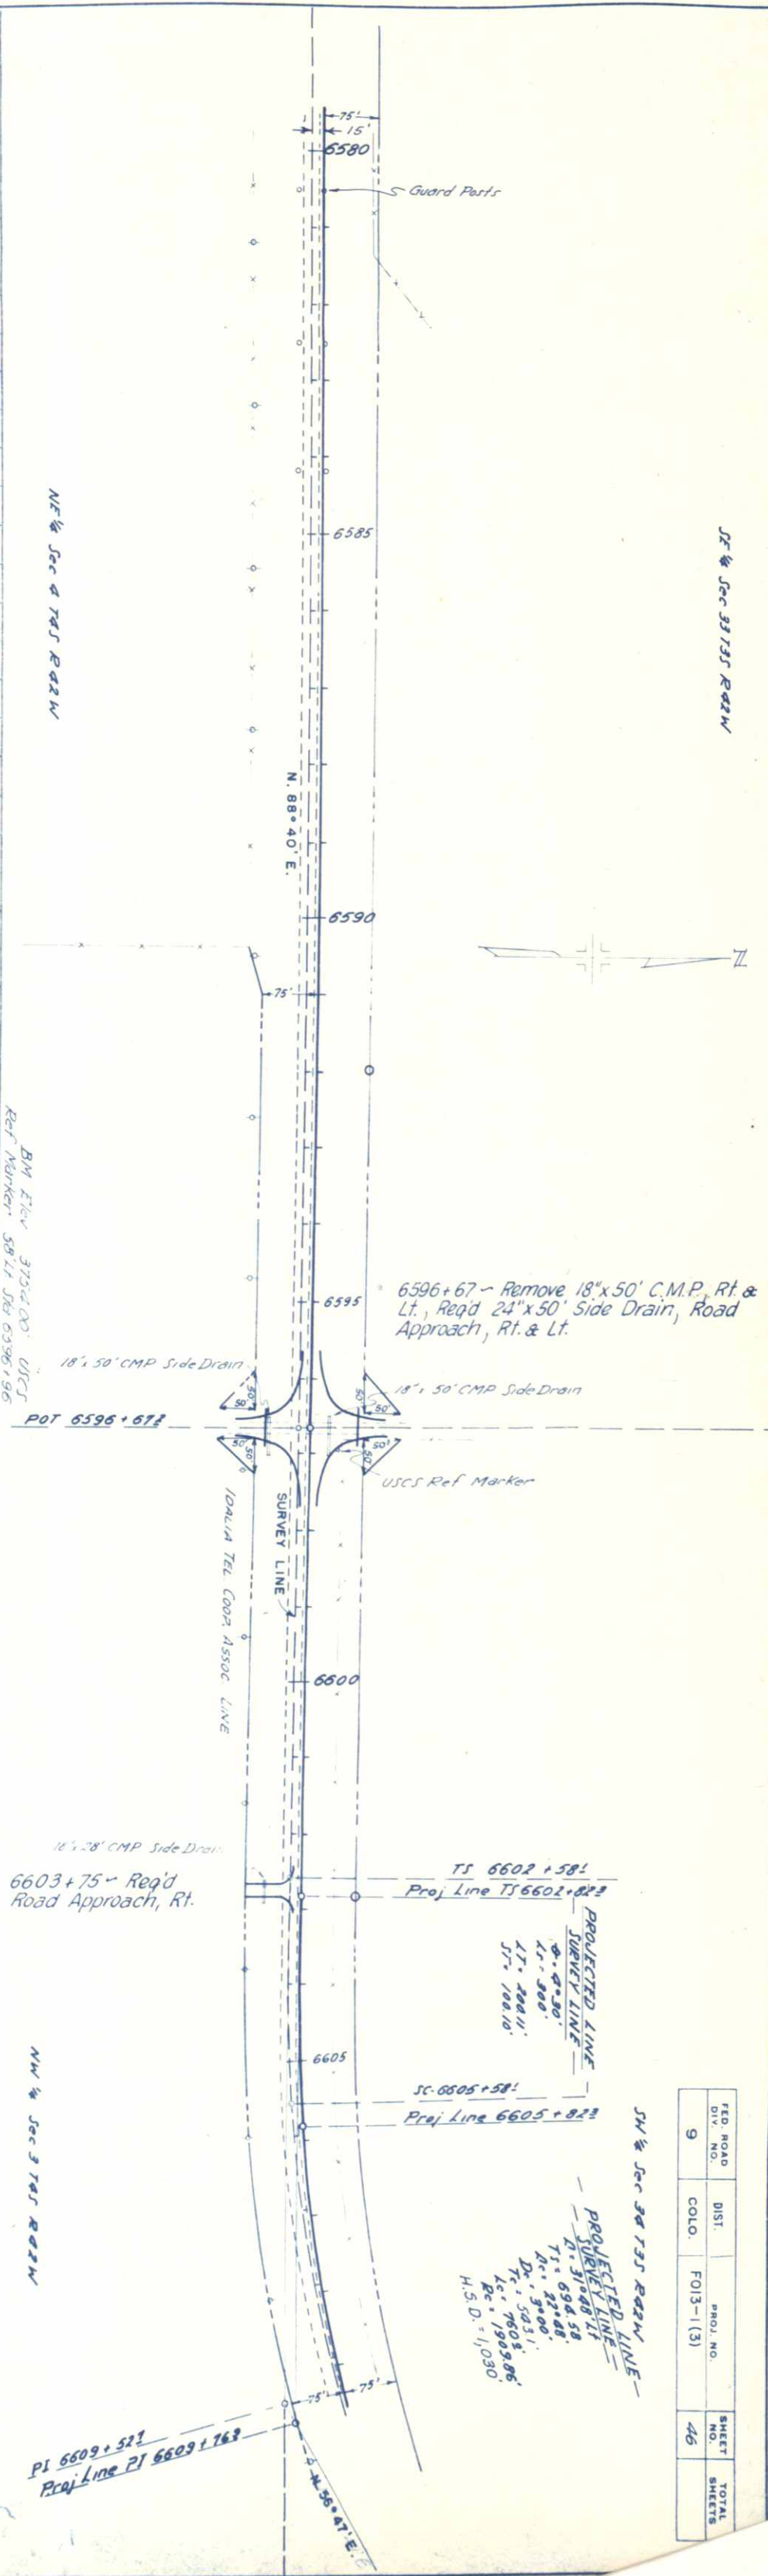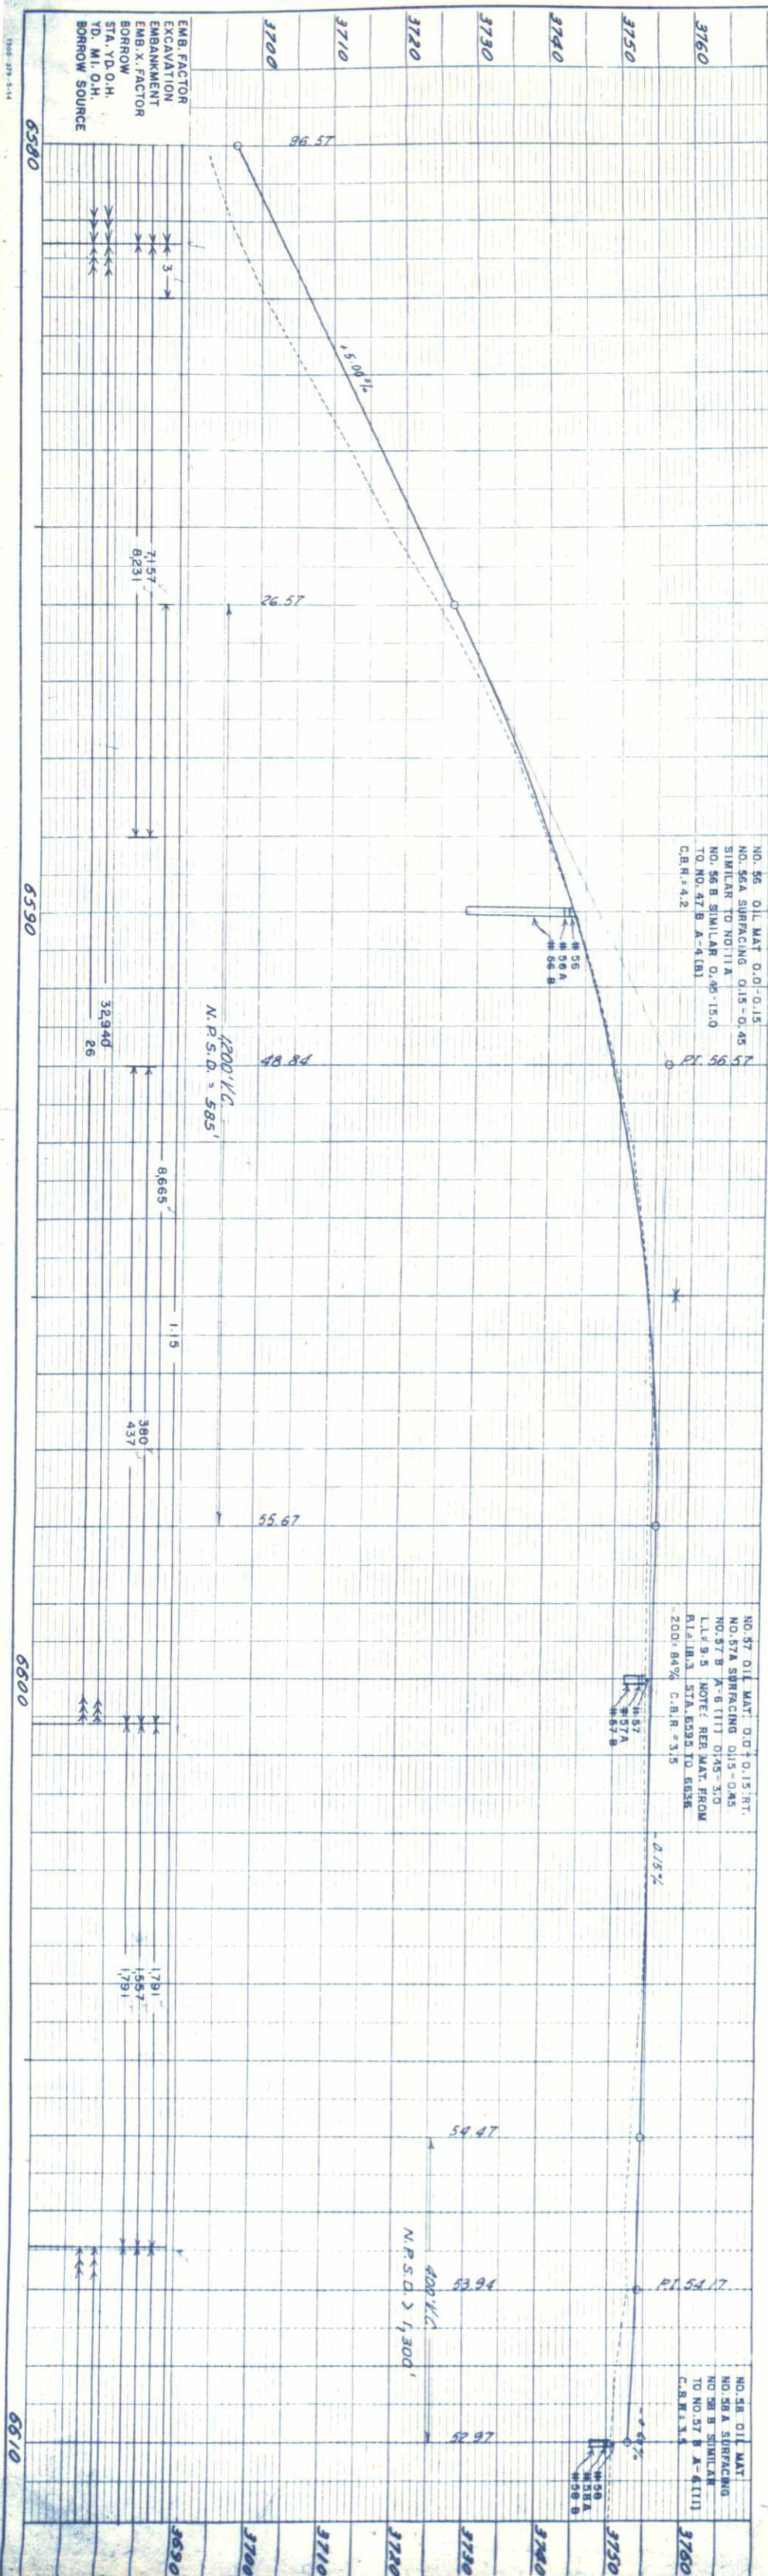

FED. ROAD DIV. NO.	DIST.	PROJ. NO.	SHEET NO.	TOTAL SHEETS
9	COLO.	F013-1 (3)	46	

PROFILE	DATE	BY
SURVEYED		
PLOTTED		
GRADES CHECKED		
B.M.T. NOTED		
STRUCTURE NOTATION CH. KD.		

PLAN	DATE	BY
SURVEYED		
PLOTTED		
ALIGNMENT CHECKED		
RT. OF WAY CHECKED		

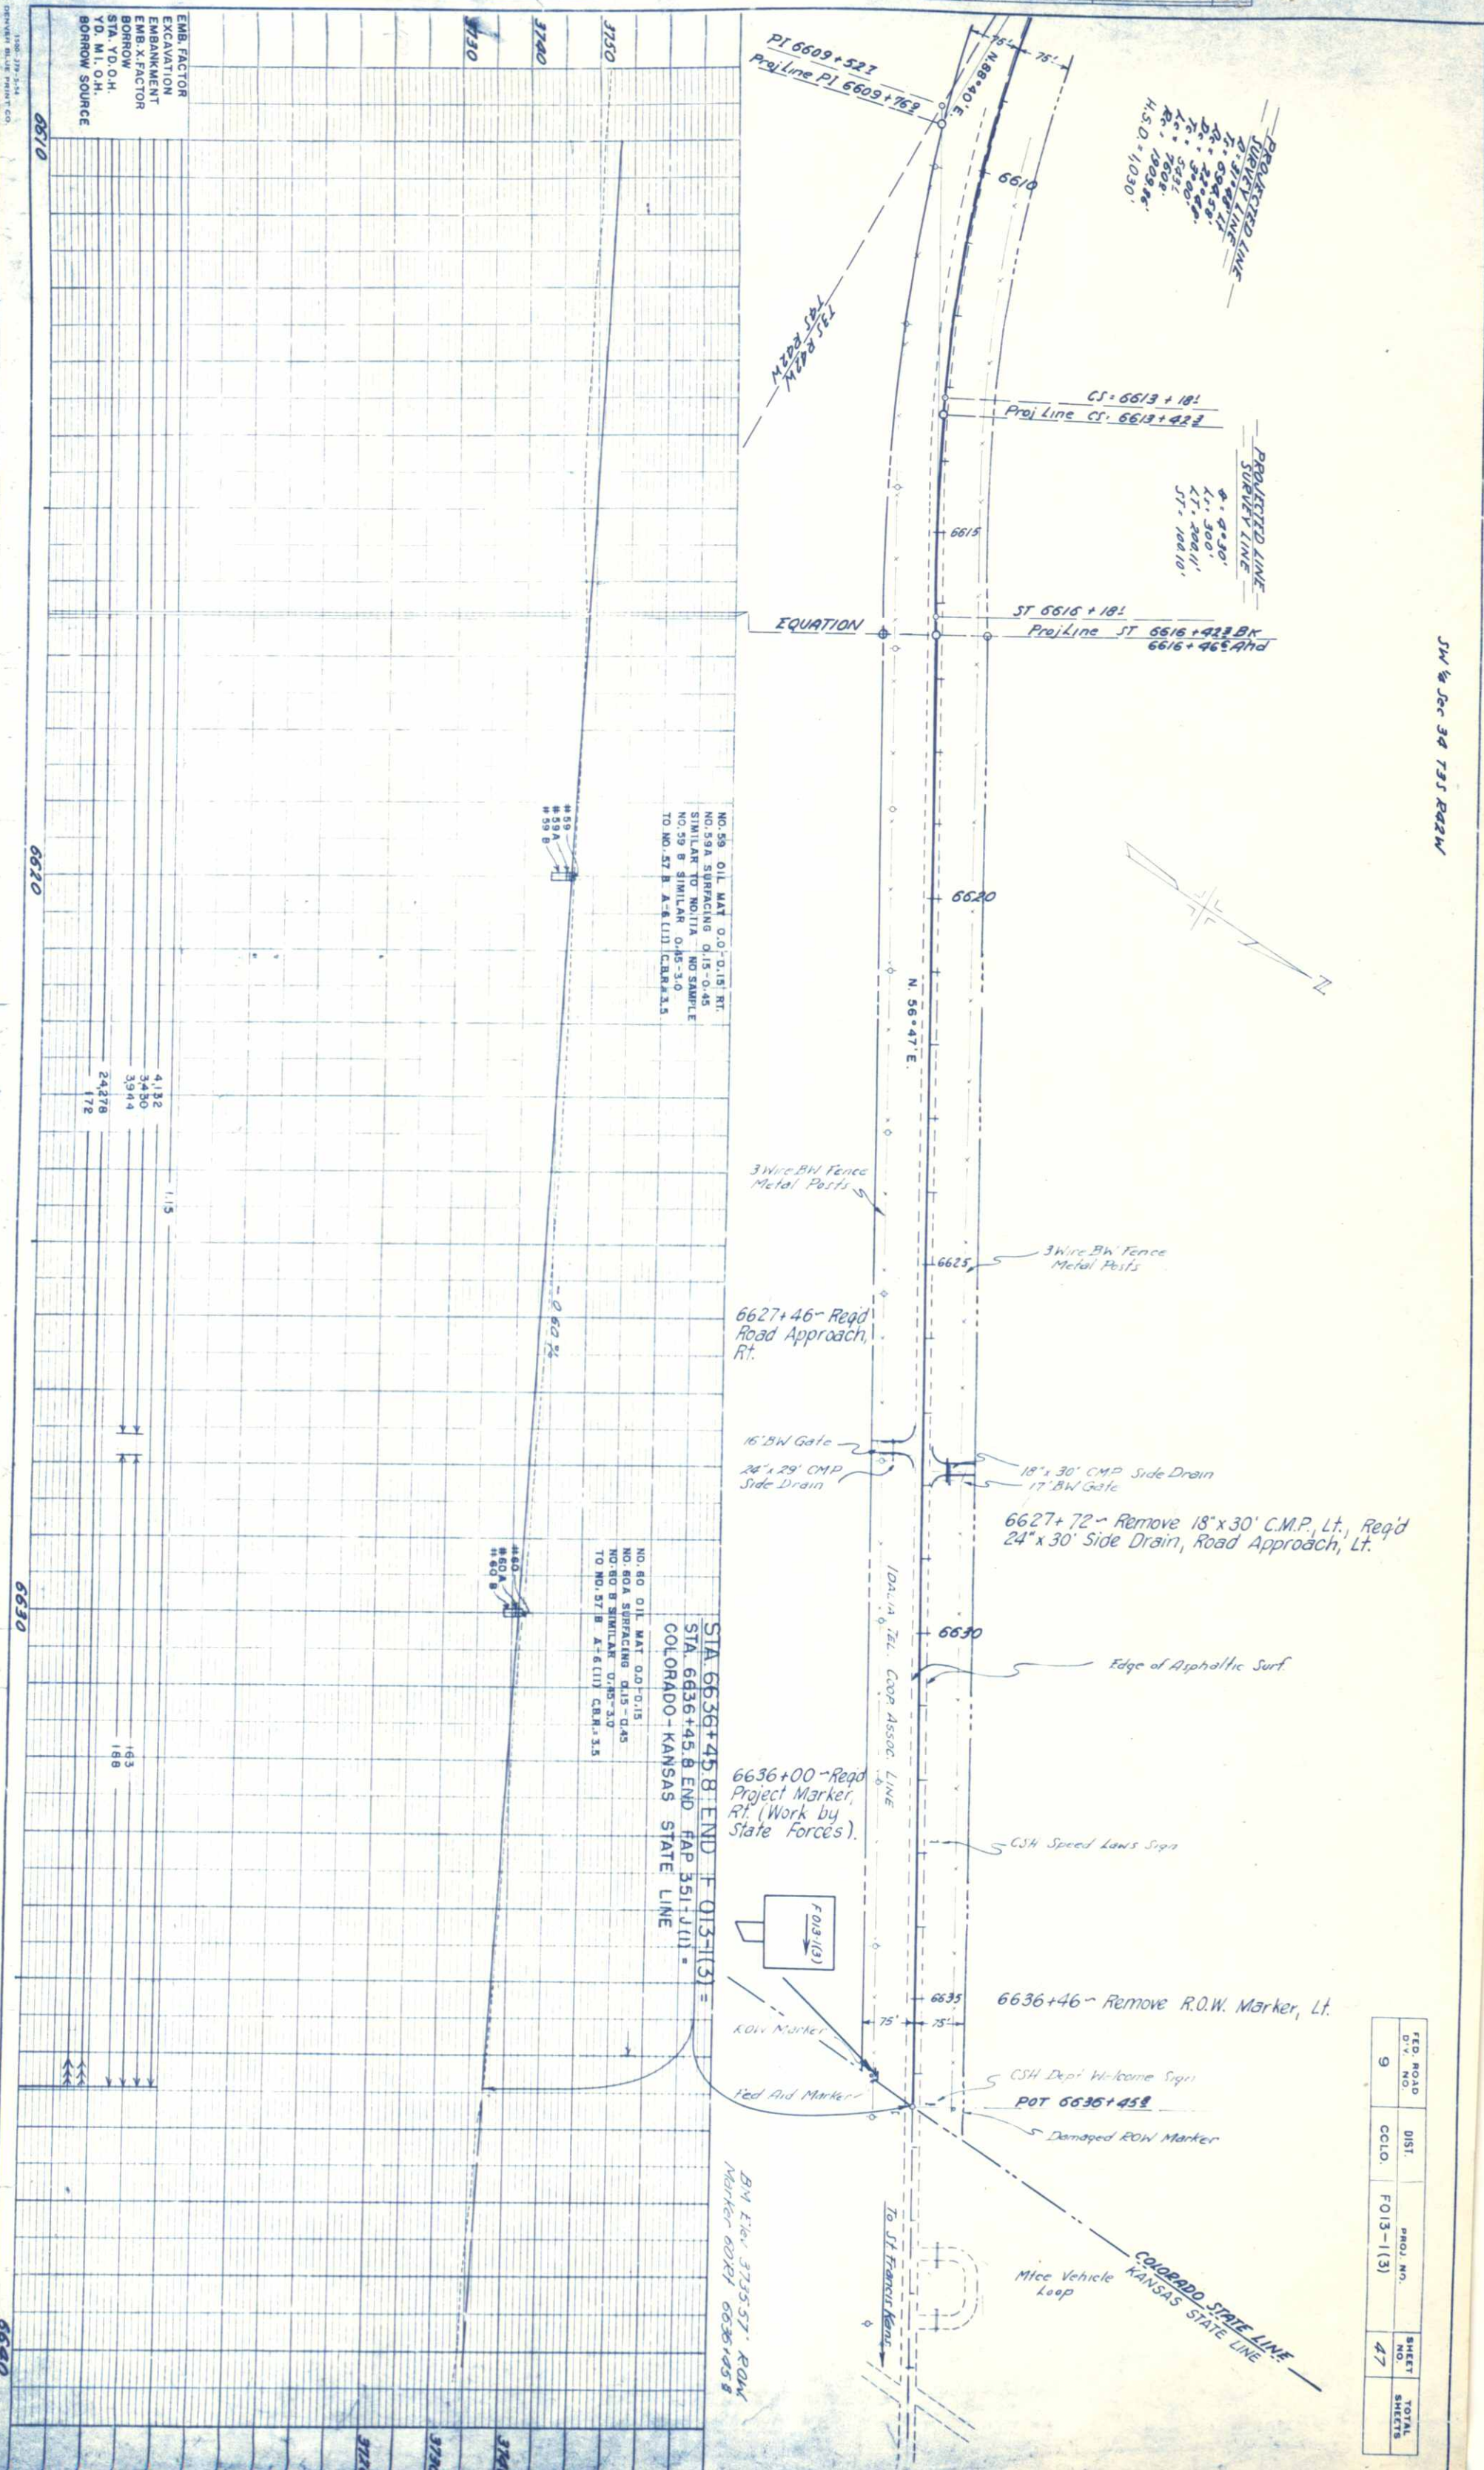

SW 1/4 Sec 34 T3S R42W

FED. ROAD DIST.	PROJ. NO.	SHEET NO.	TOTAL SHEETS
9	FOI3-1(3)	47	