

INDEX OF SHEETS

SHEET NO. 1 TITLE SHEET
2-2A TABULATION OF PROPERTIES
3-7 ALIGNMENT PLAN AND PROFILE
8 OWNERSHIP MAP

COLORADO DEPARTMENT OF HIGHWAYS

PLAN AND PROFILE OF PROPOSED COLORADO PROJECT NO. C32-0010-23 STATE HIGHWAY NO. 10 MONTEZUMA COUNTY RIGHT OF WAY

SCALES OF ORIGINAL DRAWINGS


ON PLAN, 1 IN. = 100 FT.
ON PROFILE, 1 IN. = 100 FT. HORIZONTAL
ON PROFILE, 1 IN. = 10 FT. VERTICAL
GRADE LINE ON PROFILE IS SHOWN AS GRADE OF FINISHED ROAD
GROSS LENGTH OF PROJECT 25,921.1 FT. = 5.099 MI.
NET LENGTH OF PROJECT

FEDERAL ROAD DIVISION NO.	DISTRICT	PROJ. NO.	SHEET NO.	TOTAL SHEETS
1	COLORADO	C32-0010-23	1	1

RIGHT OF WAY

CONVENTIONAL SIGNS

CENTER LINE
RIGHT OF WAY LINE
COUNTY LINE
TOWNSHIP OR RANGE LINE
LAND LINES
RAILROAD
BARBED WIRE FENCE
COMBINATION WIRE FENCE
SNOW FENCE
TELEPHONE & TELEGRAPH LINES
POWER LINE
DETOUR
PRESENT ROAD (Plan Sheets)

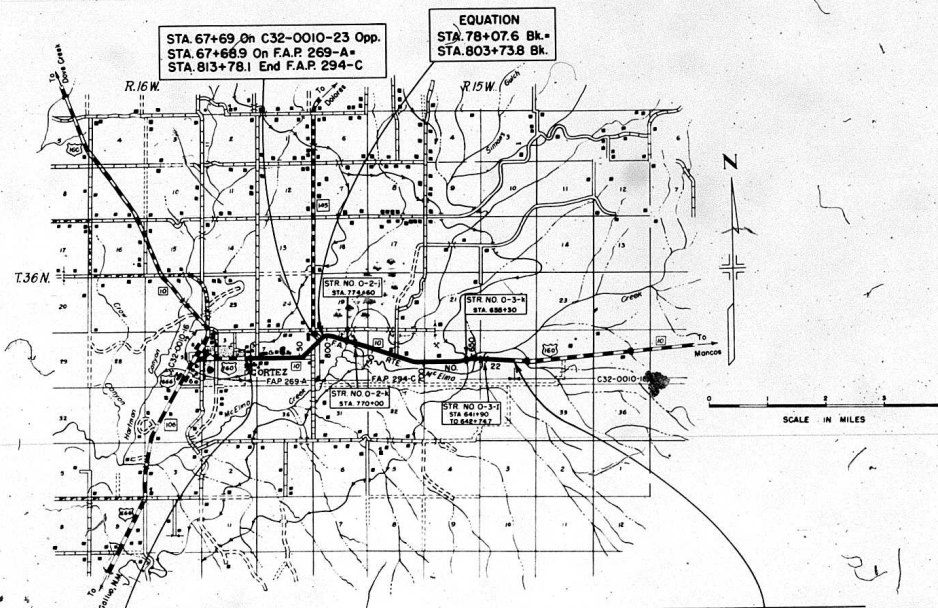

STA. 0+00 Begin C32-0010-23=
STA. -3+77 Begin C32-0010-16=
STA. 0+00 Begin F.A.P. 269-A=
Cortez City Limits.

STA. 612+00 End C32-0010-23=
STA. 612+00 End C32-0010-18=
STA. 612+00 On F.A.P. 294-C

MAY 2 - 1962

R.O.W. TABULATION OF PROPERTIES IN MONTEZUMA

COUNTY S.H.No.10

PROJ. C32-0010-23

FEDERAL ROAD DISTRICT NO.	DISTRICT	PROJ. NO.	SHEET NO.	TOTAL SHEETS
8	COLORADO	C32-0010-23	2	

RIGHT OF WAY

PARCEL NO.	OWNER	ADDRESS	LOCATION	AREA		IN ACRES						REMARKS	NO.
				TOTAL LAND IN TRACT	PARCEL	TO BE ACQUIRED							
1	N.E. CARPENTER	CORTEZ, COLORADO	T.36N, R.16W, N.M.P.M. E.1/2 S.E.1/4 SEC.26		0.715	0.275							
2	MONTEZUMA VALLEY IRRIGATION CO.	CORTEZ, COLORADO	S.E.1/4 N.E.1/4 SEC.26									DELETED	
3	E.L. ELLIOTT, ET. AL.	CORTEZ, COLORADO	E.1/2 S.E.1/4 SEC.26		0.346	0.124							
4	NETTIE TALCUTT WOODARD and JIMMIE D. TALCUTT	CORTEZ, COLORADO	E.1/2 S.E.1/4 SEC.26		0.538	0.180							
5	HAROLD McCOMB	CORTEZ, COLORADO	T.7, S.E.1/4 N.E.1/4 SEC.26		0.011	0.011							
6	HORACE & LEONA BAKER	CORTEZ, COLORADO	T.6, S.E.1/4 N.E.1/4 SEC.26		0.011	0.011							
F-7	TOWN OF CORTEZ	CORTEZ, COLORADO	S.E.1/4 N.E.1/4 SEC.26		0.477	0.392						PERMANENT EASEMENT	
8	CHARLES B. HANEY	CORTEZ, COLORADO	E.1/2 S.E.1/4 SEC.26		0.400	0.125							
9	CARL & IRENE DUNHAM	CORTEZ, COLORADO	N.E.1/4 S.E.1/4 SEC.26		0.474	0.130							
10	LUCY BURNHAM & GEORGE F. BURNHAM	CORTEZ, COLORADO	N.E.1/4 S.E.1/4 SEC.26		0.258	0.065							
11	ELIZABETH & RICHARD BECHER	CORTEZ, COLORADO	N.W.1/4 S.W.1/4 SEC.25		0.455	0.103							
12	MOLLIE DeGRAFF	CORTEZ, COLORADO	S.W.1/4 N.W.1/4 SEC.25		0.198	0.158							
12A	LLOYD W. and NELLIE HATFIELD	CORTEZ, COLORADO	S.W.1/4 N.W.1/4 SEC.25		0.081	0.081							
13	WILLIAM F. and EVA R. FLETCHER	CORTEZ, COLORADO	N.W.1/4 S.W.1/4 SEC.25		0.142	0.039							
14	V. BAYSINGER and M.J. BAYSINGER	CORTEZ, COLORADO	N.W.1/4 S.W.1/4 SEC.25		0.285	0.078							
15	GEORGE and MILLIE EASTIN	CORTEZ, COLORADO	S.W.1/4 N.W.1/4 SEC.25		0.051	0.051							
16	HOWARD A. and FLOSSIE HUTCHINSON	CORTEZ, COLORADO	S.W.1/4 N.W.1/4 SEC.25		0.051	0.051							
17 Rev	MOSE JONES, MINNIE JONES and DONNA JONES PIERCE	CORTEZ, COLORADO	N.W.1/4 S.W.1/4 SEC.25		0.315	0.088							
18	A.J. ELLIOTT, ET. AL.	CORTEZ, COLORADO	S.W.1/4 N.W.1/4 SEC.25		0.101	0.101							
19	HENRY and MILDRED J. SCHAEFER	CORTEZ, COLORADO	N.W.1/4 S.W.1/4 SEC.25		0.640	0.179							
20	P.B. GRIFFITH and ETHEL J. GRIFFITH Sold to ALLEN E. and MARY H. SPHAR of	FRIONA, TEXAS CORTEZ, COLORADO	S.W.1/4 N.W.1/4 SEC.25		0.049	0.049							
21	McGEECHIE CONSTRUCTION CO.	CORTEZ, COLORADO	S.W.1/4 N.W.1/4 SEC.25		0.049	0.049							
22	E.L. ELLIOTT & SUSIE ELLIOTT	CORTEZ, COLORADO	S.W.1/4 N.W.1/4 SEC.25		0.097	0.097							

MONTEZUMA


COUNTY S.H. No. 10

PROJ. C 32-0010-23

FEDERAL ROAD DIVISION NO.	DISTRICT	PROJ. NO.	SHEET NO.	TOTAL SHEETS
9	COLORADO	C32-0010-23	2A	


RIGHT OF WAY

[illegible]

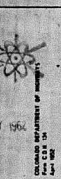

PLAN	DATE	BY	CHKD
REVISIONS			
1. AS NOTED			
2. AS NOTED			
PROFILE	DATE	BY	CHKD
REVISIONS			
1. AS NOTED			
2. AS NOTED			
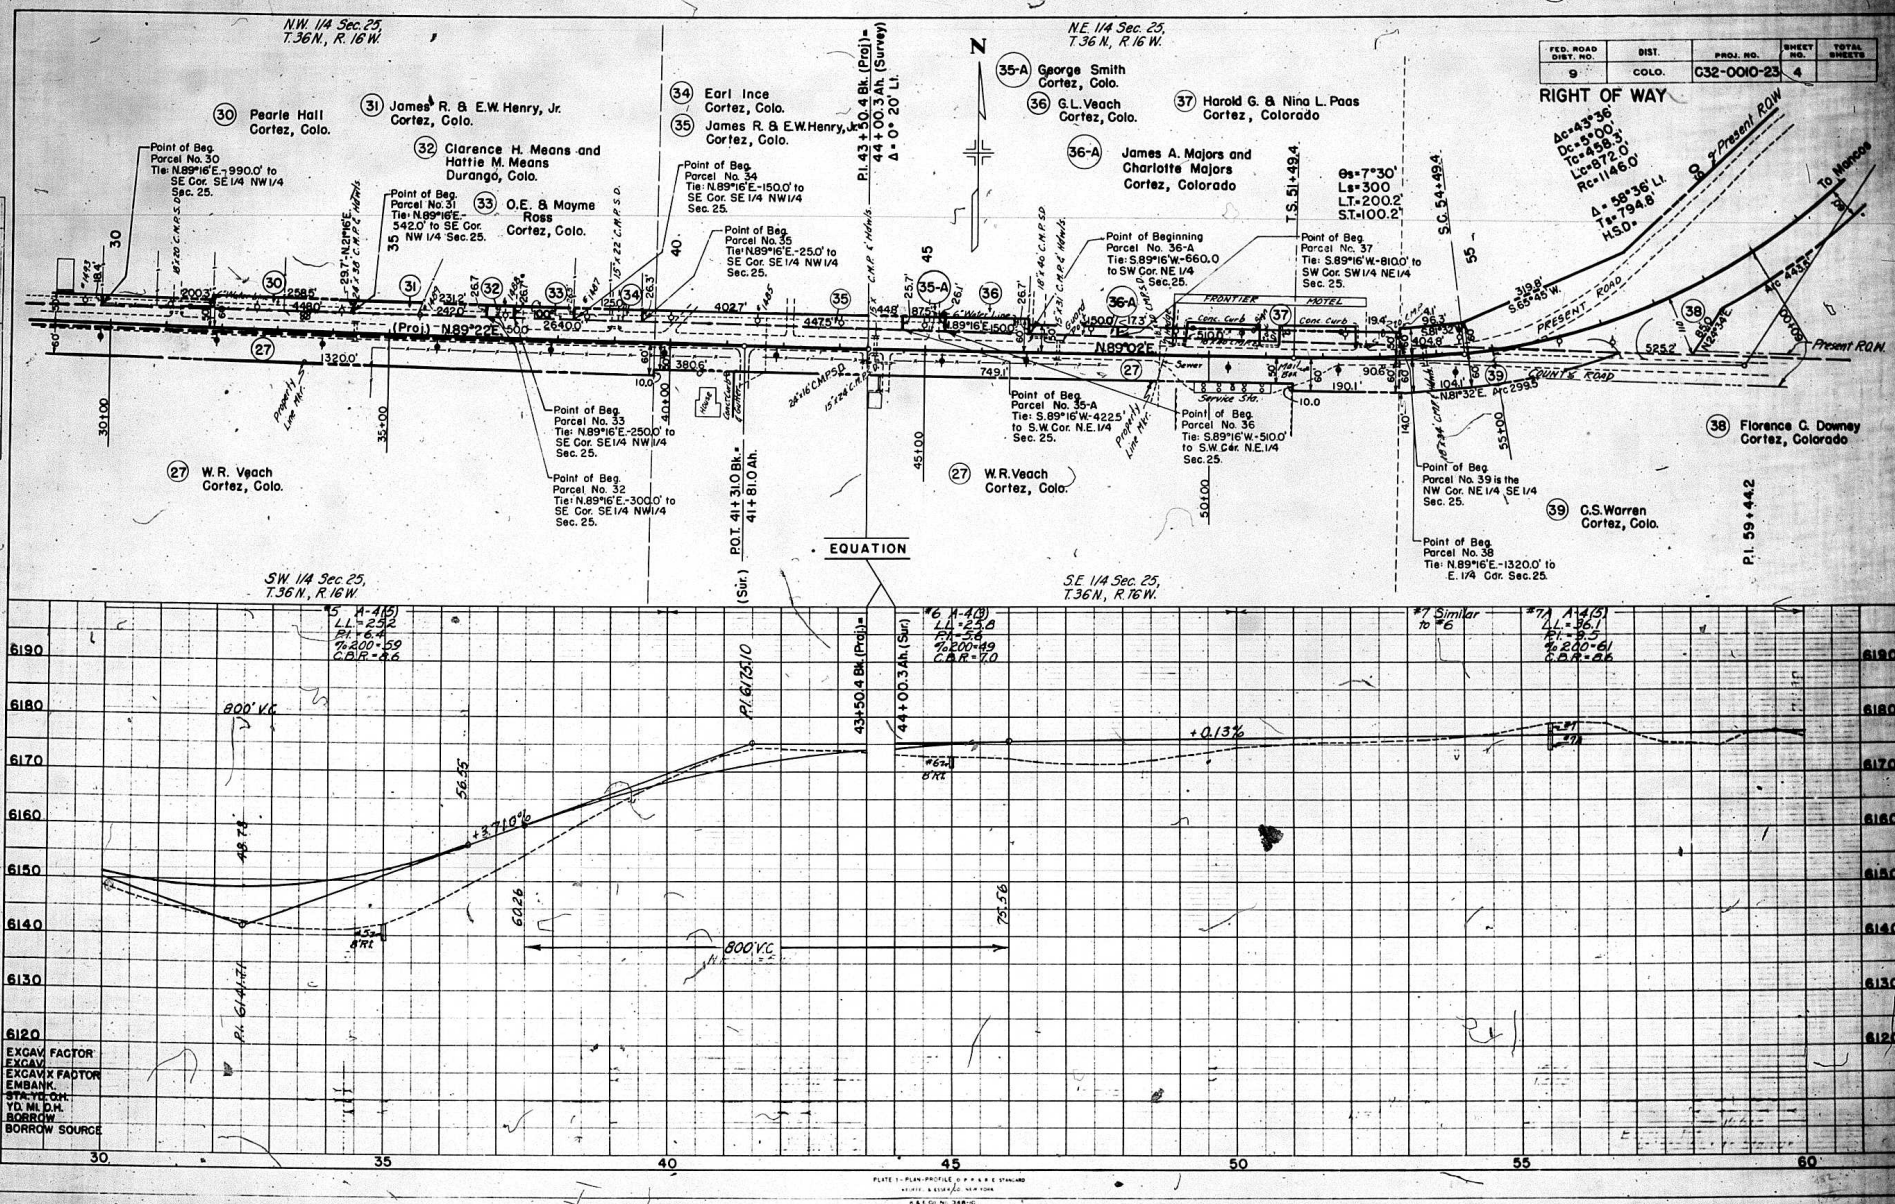

FED. ROAD DIST. NO.	DIST.	PROJ. NO.	SHEET NO.	TOTAL SHEETS
9	COLO.	G32-0010-23	4	

RIGHT OF WAY



PROFILE	DATE	BY	DATE
5-2-4112 PLOTTED GRAPHS CHECKED 8 M A NOTED STRUCTURE NOTATIONS ON 410			

NE 1/4 Sec 25
T.36N, R.16W.

Δc=43°36'
Dc=5°00'
Tc=458.3'
Lc=872.0'
Rc=1146.0'

Δ=58°36' Lt
Ts=794.8
HSD.

9+77°30'
Ls=300.0'
Lt=200.2
St=100.2

Point of Beg. Parcel No. 42 Tie South-1078 to W 1/4 Cor of Sec. 30.

Point of Beg. Parcel No. 41 Tie South-914.2' to W 1/4 Cor Sec. 30.

NOTE: ROW shown from Sta 67+07.9 to 804+ is from Survey Line.

EQUATION Sta 78+07.6 Bk (Proj.) = Sta 803+73.8 Bk (Proj.)

EXCAV. FACTOR
EXCAV. X FACTOR
EMBANK.
ST. Y. C. H.
YD. M. I. O. H.
BORROW SOURCE


NE 1/4 Sec 30,
T.36 N., R.15 W.

NW 1/4 Sec 30,
T.36 N., R.15 W.


FED. ROAD DIST. NO.	DIST.	PROJ. NO.	SHEET NO.	TOTAL SHEETS
9	COLO.	C32-0010-23	6	

RIGHT OF WAY

(Proj)
Bs = 3'00'
Ls = 2000.0'
L.T. = 133.4'
S.T. = 66.7'

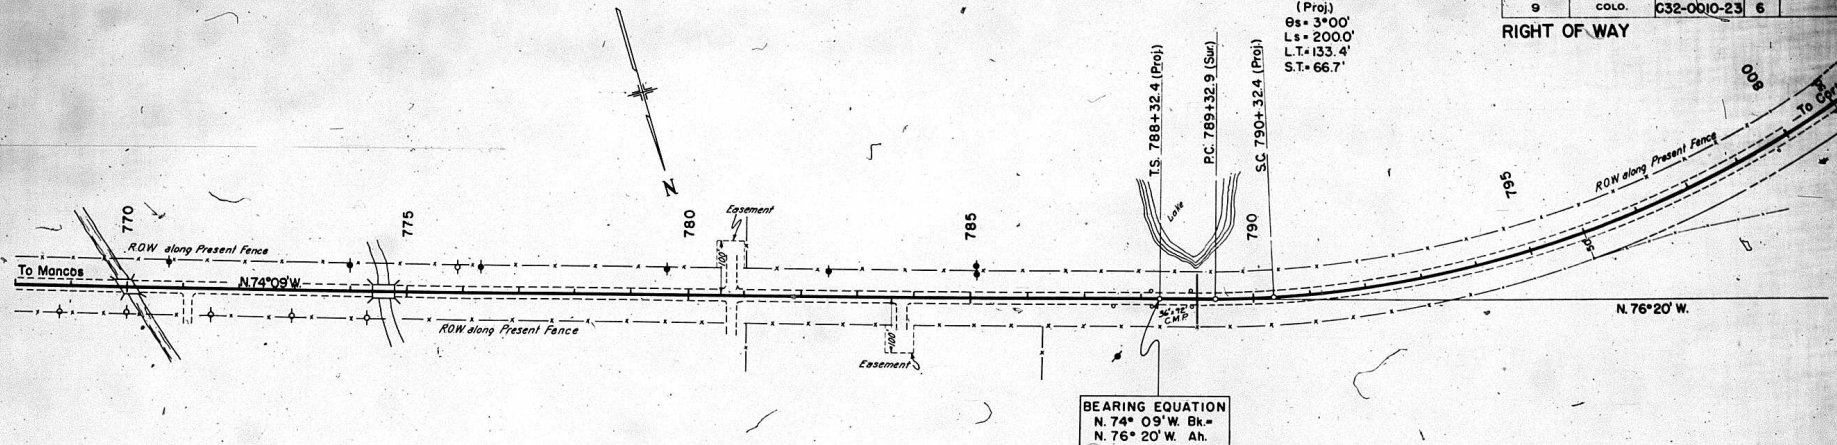

BEARING EQUATION
N. 74° 09' W. Bk. =
N. 76° 20' W. Ah.




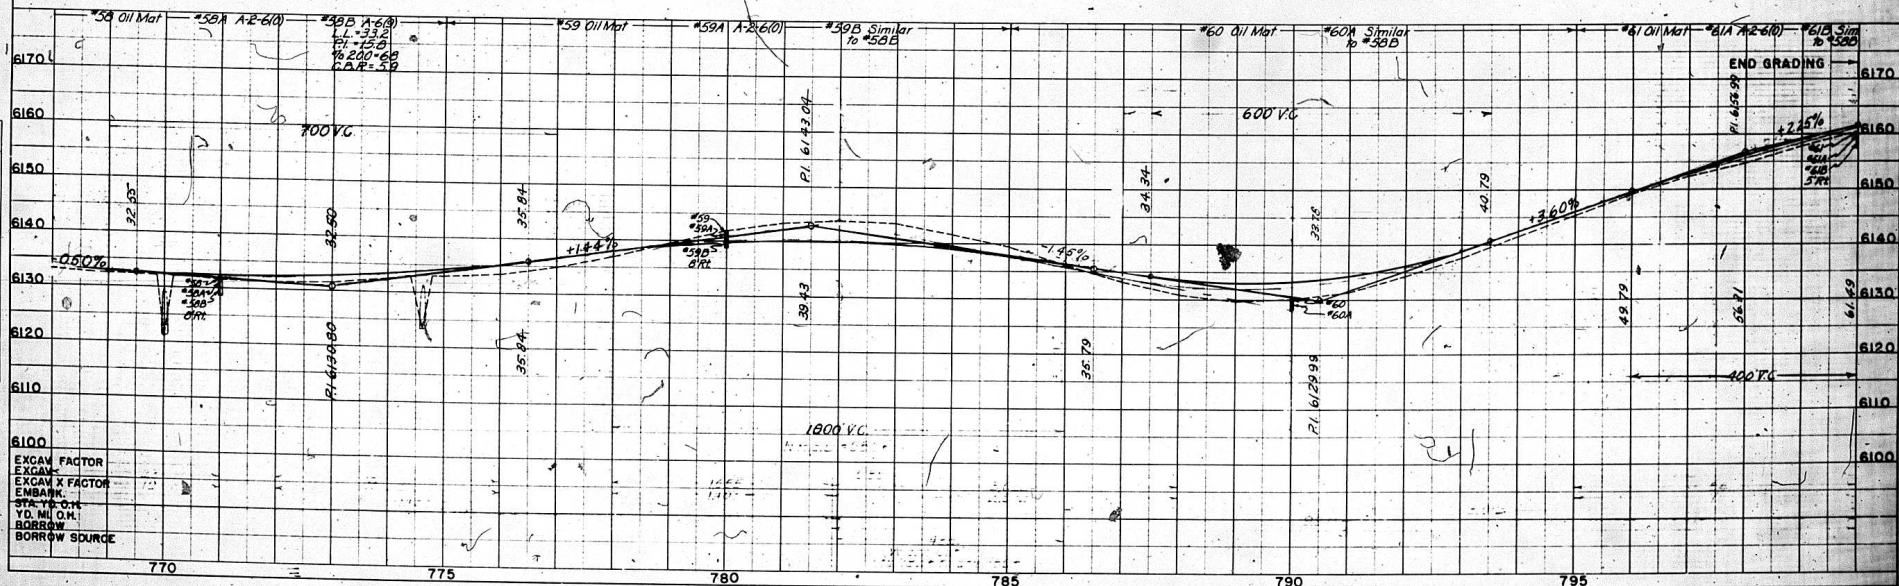


EXCAV. FACTOR
EXCAV.
EXCAV. X FACTOR
EMBANK.
STA. 16.04
YD. MU. C.M.
BORROW
BORROW SOURCE



PLAN	DATE	BY	CHKD
12	1962		
CIVIL ENGINEER OF RECORD BY STATE OF COLORADO NO. 17, 18, 19, 100			

PROFILE	DATE	BY	CHKD
12	1962		
CIVIL ENGINEER OF RECORD BY STATE OF COLORADO NO. 17, 18, 19, 100			

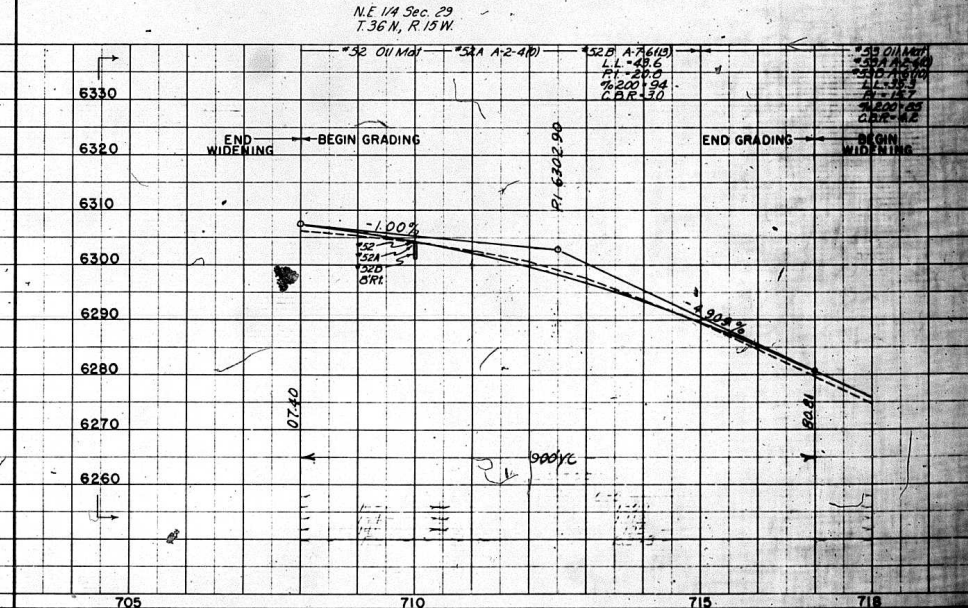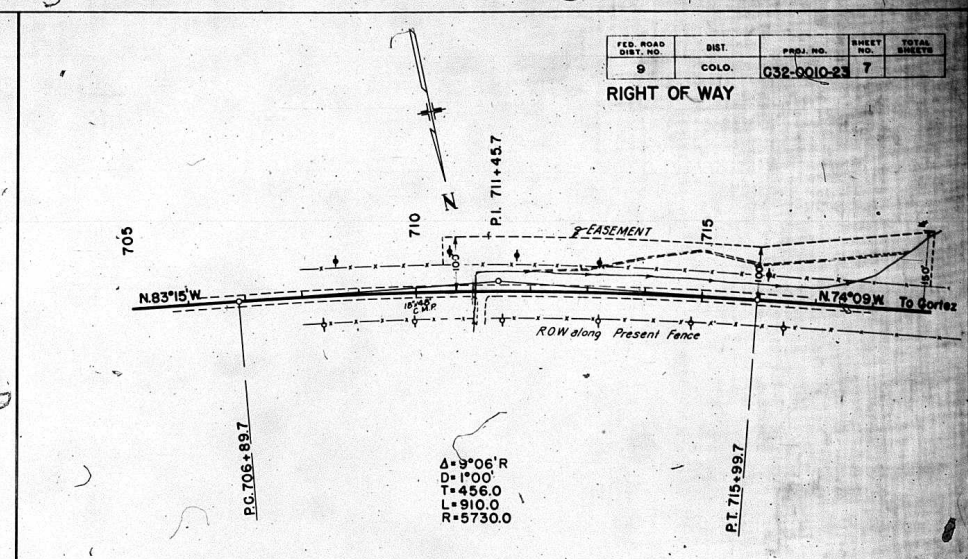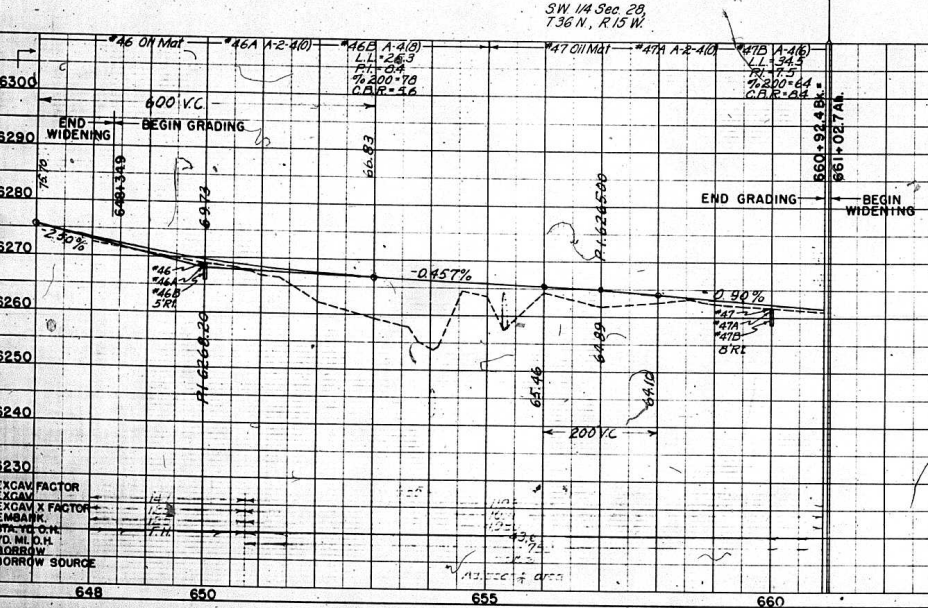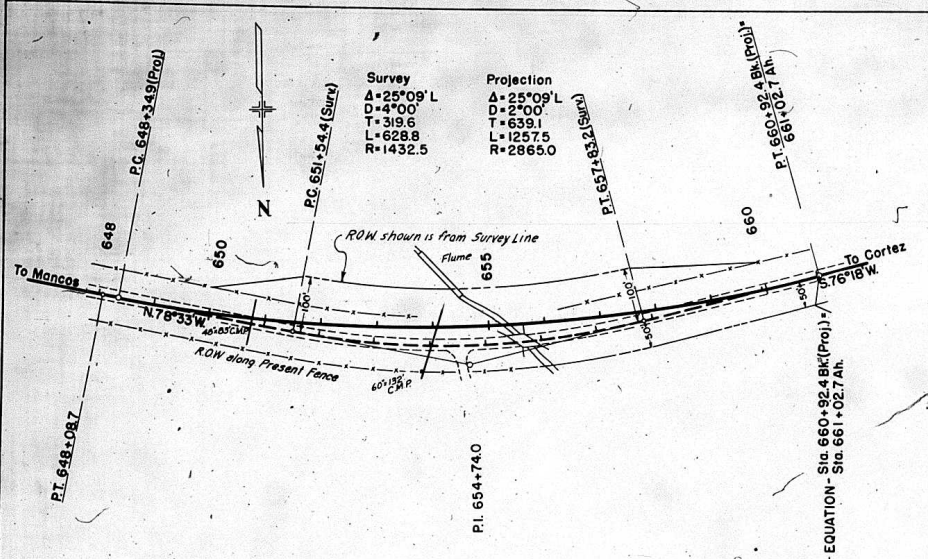

FED. ROAD DIST. NO.	DIST.	PROJ. NO.	SHEET NO.	TOTAL SHEETS
9	COLO.	032-0010-23	7	

RIGHT OF WAY

EXCAV. FACTOR
EXCAV. X FACTOR
EMBANK.
SPR. TO C.R.L.
YD. IN. D.N.
BORROW
BORROW SOURCE

