
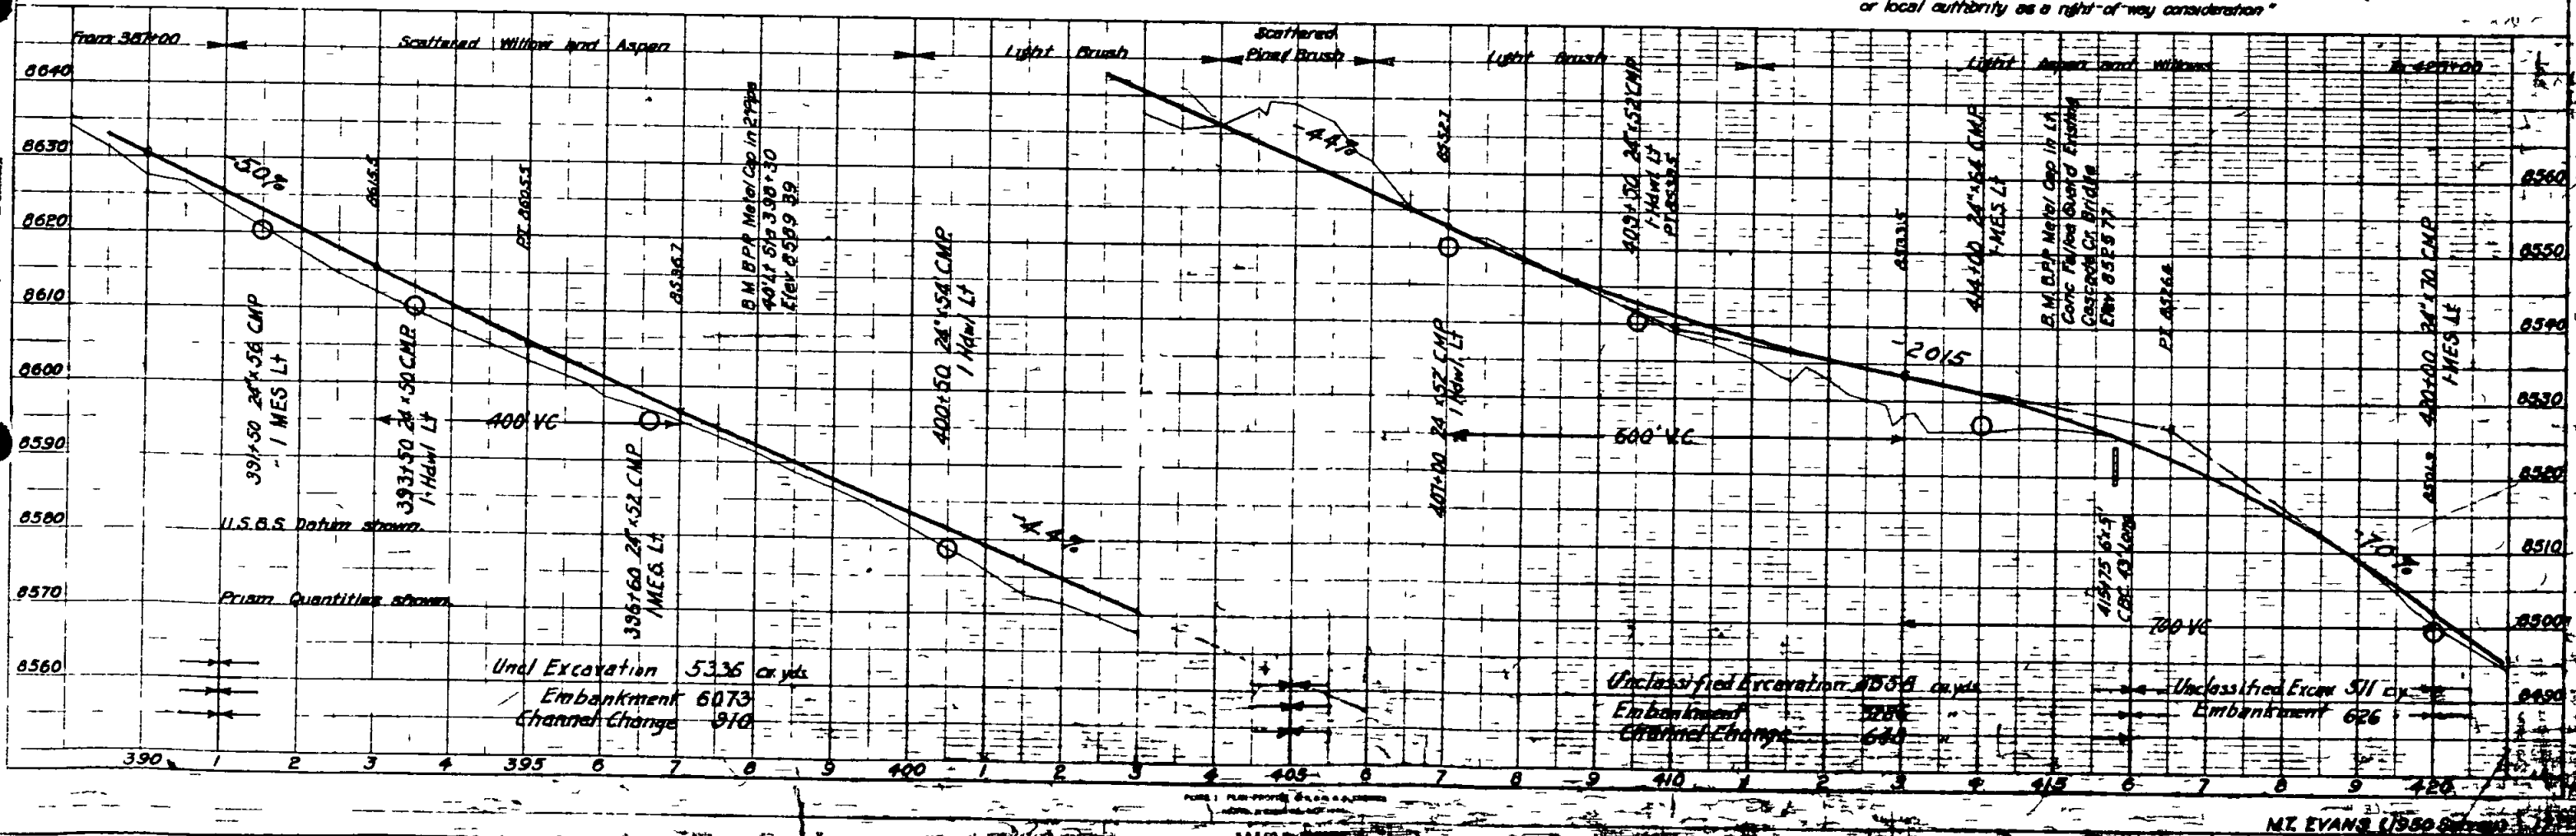


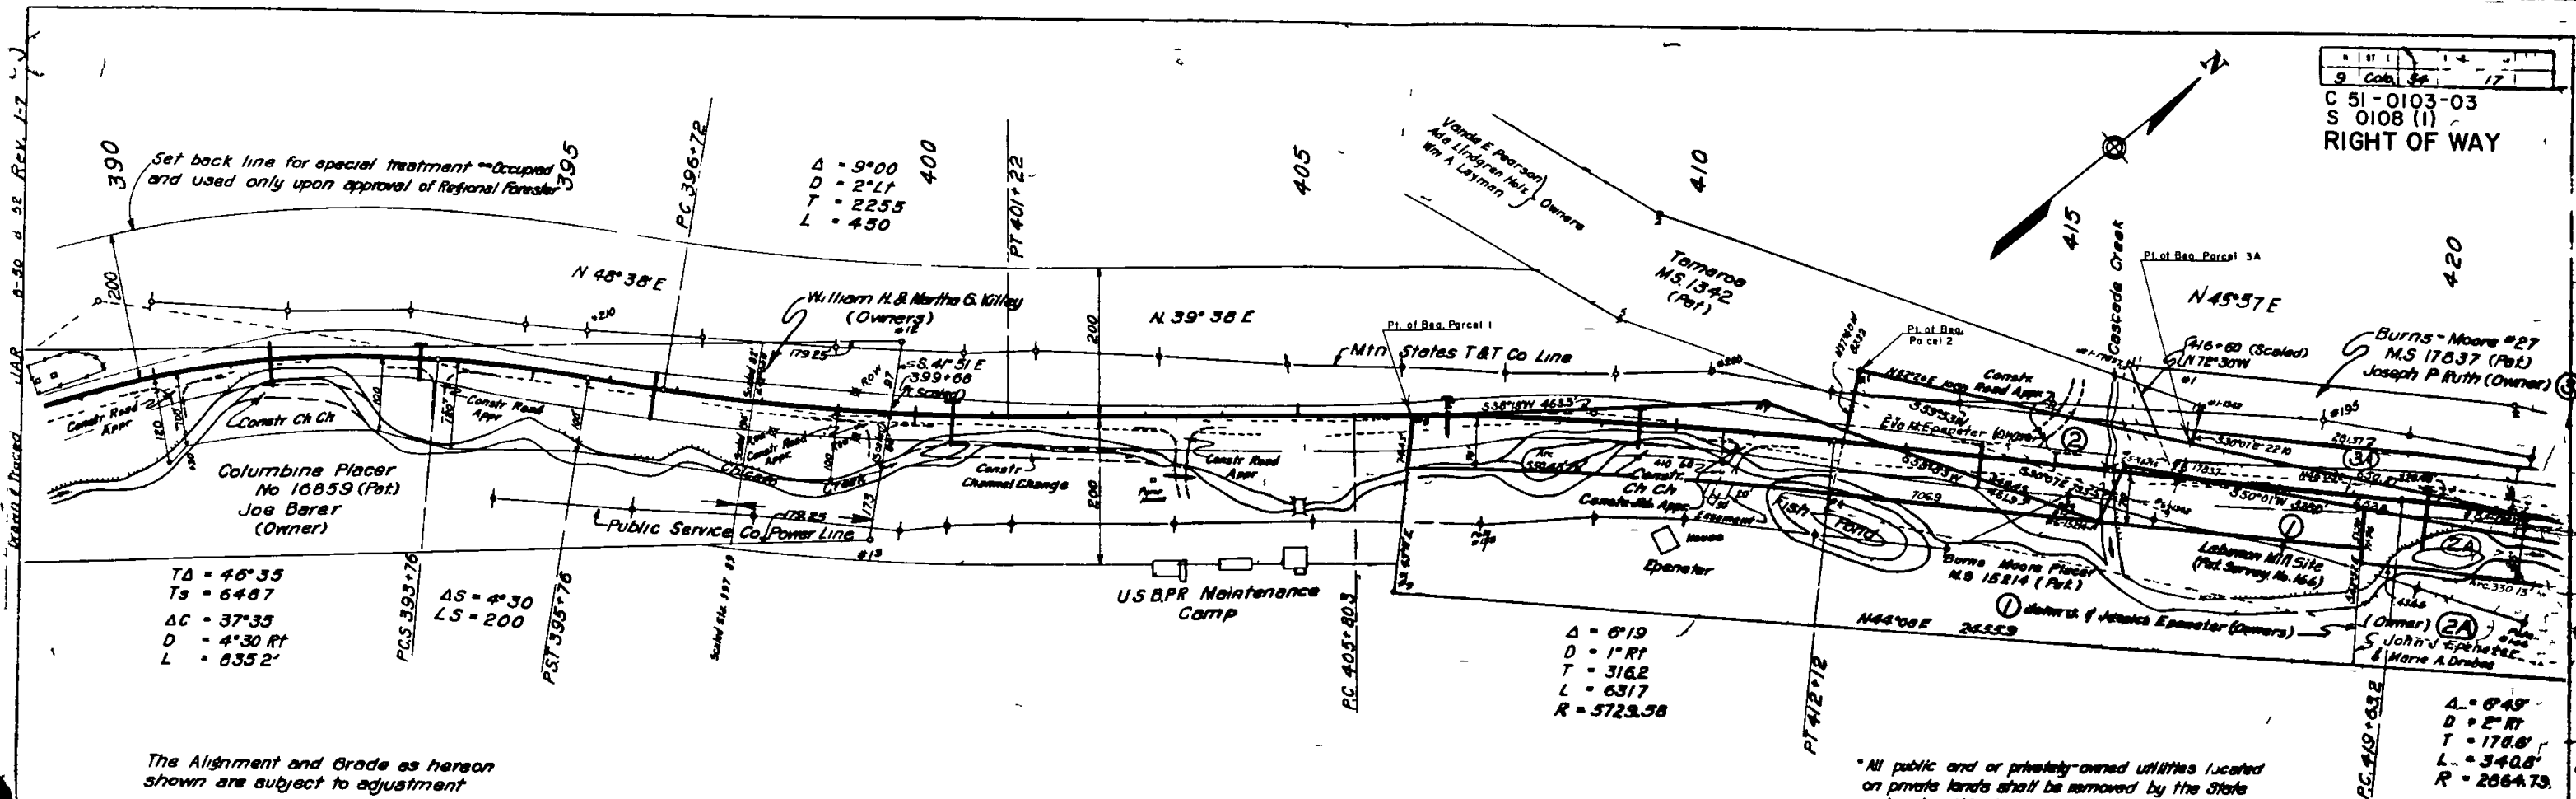

Parcel 5
Rev 9 57

9	Colo	54	18	
---	------	----	----	--


C 51 - 0103 - 03


S 0108(1) -
RIGHT OF WAY

RIGHT OF WAY

$TA = 88^{\circ}53'$
 $T_3 = 455.49$
 $\Delta = 56^{\circ}53'$
 $D = 16^{\circ}Rt.$
 $L = 355^{\circ}52'$
 $R = 358.10'$


Columbus Placer
M.S. 12251 (Part)


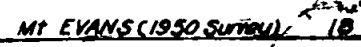



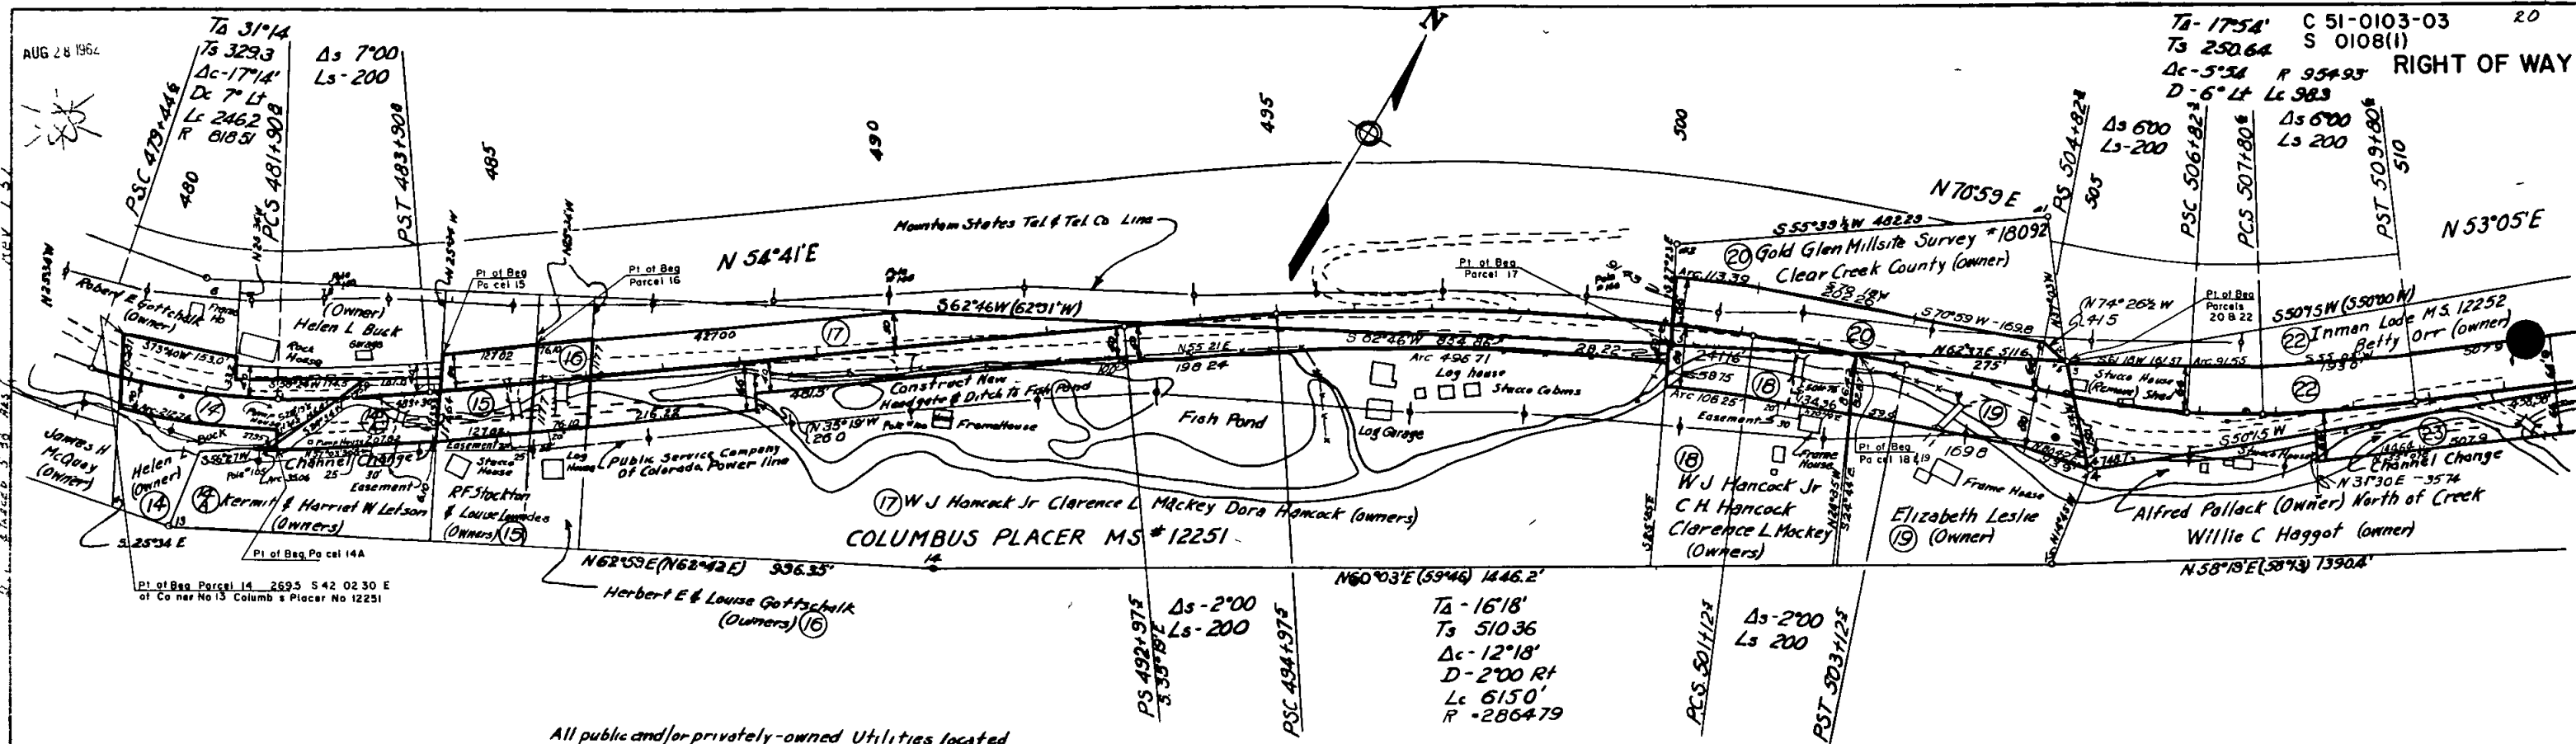




The Alignment and Grade as hereon shown are subject to adjustment


All public and/or privately-owned Utilities located on private lands shall be removed by the State or local authority as a right of way consideration

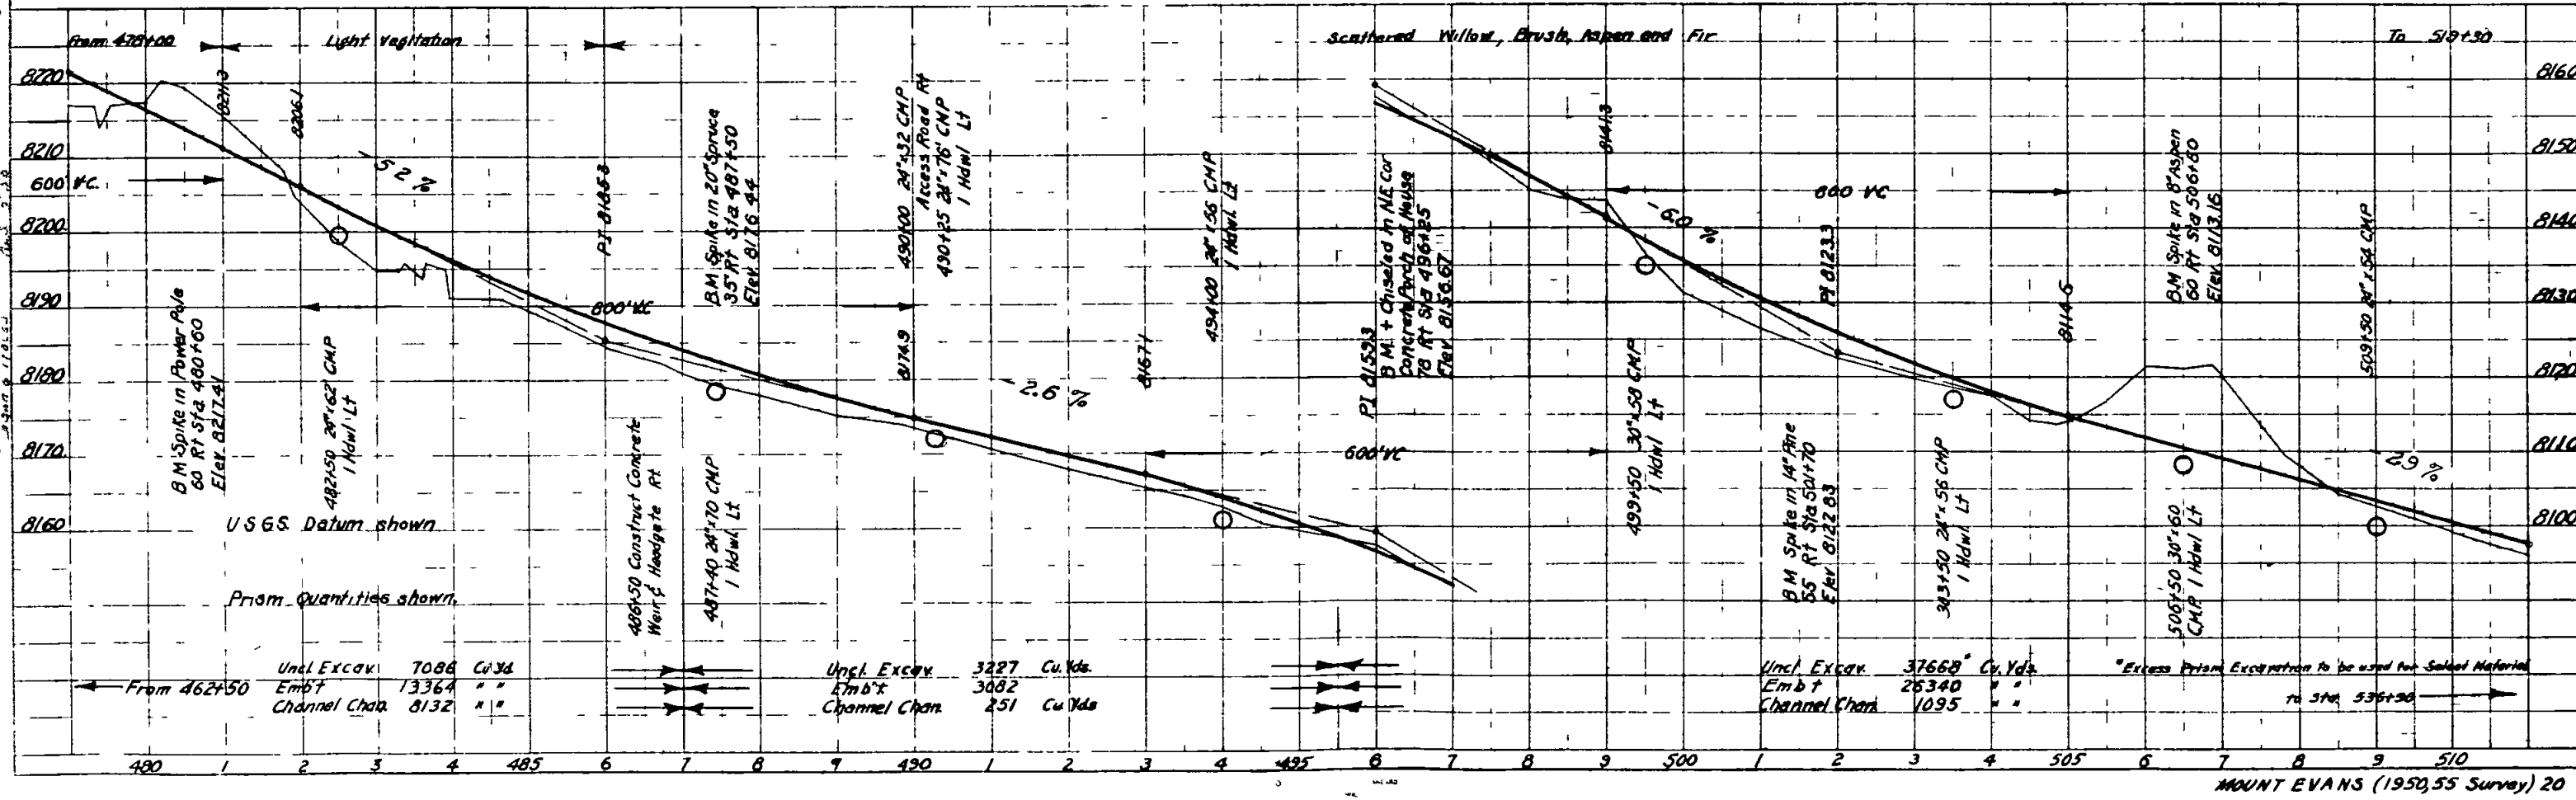

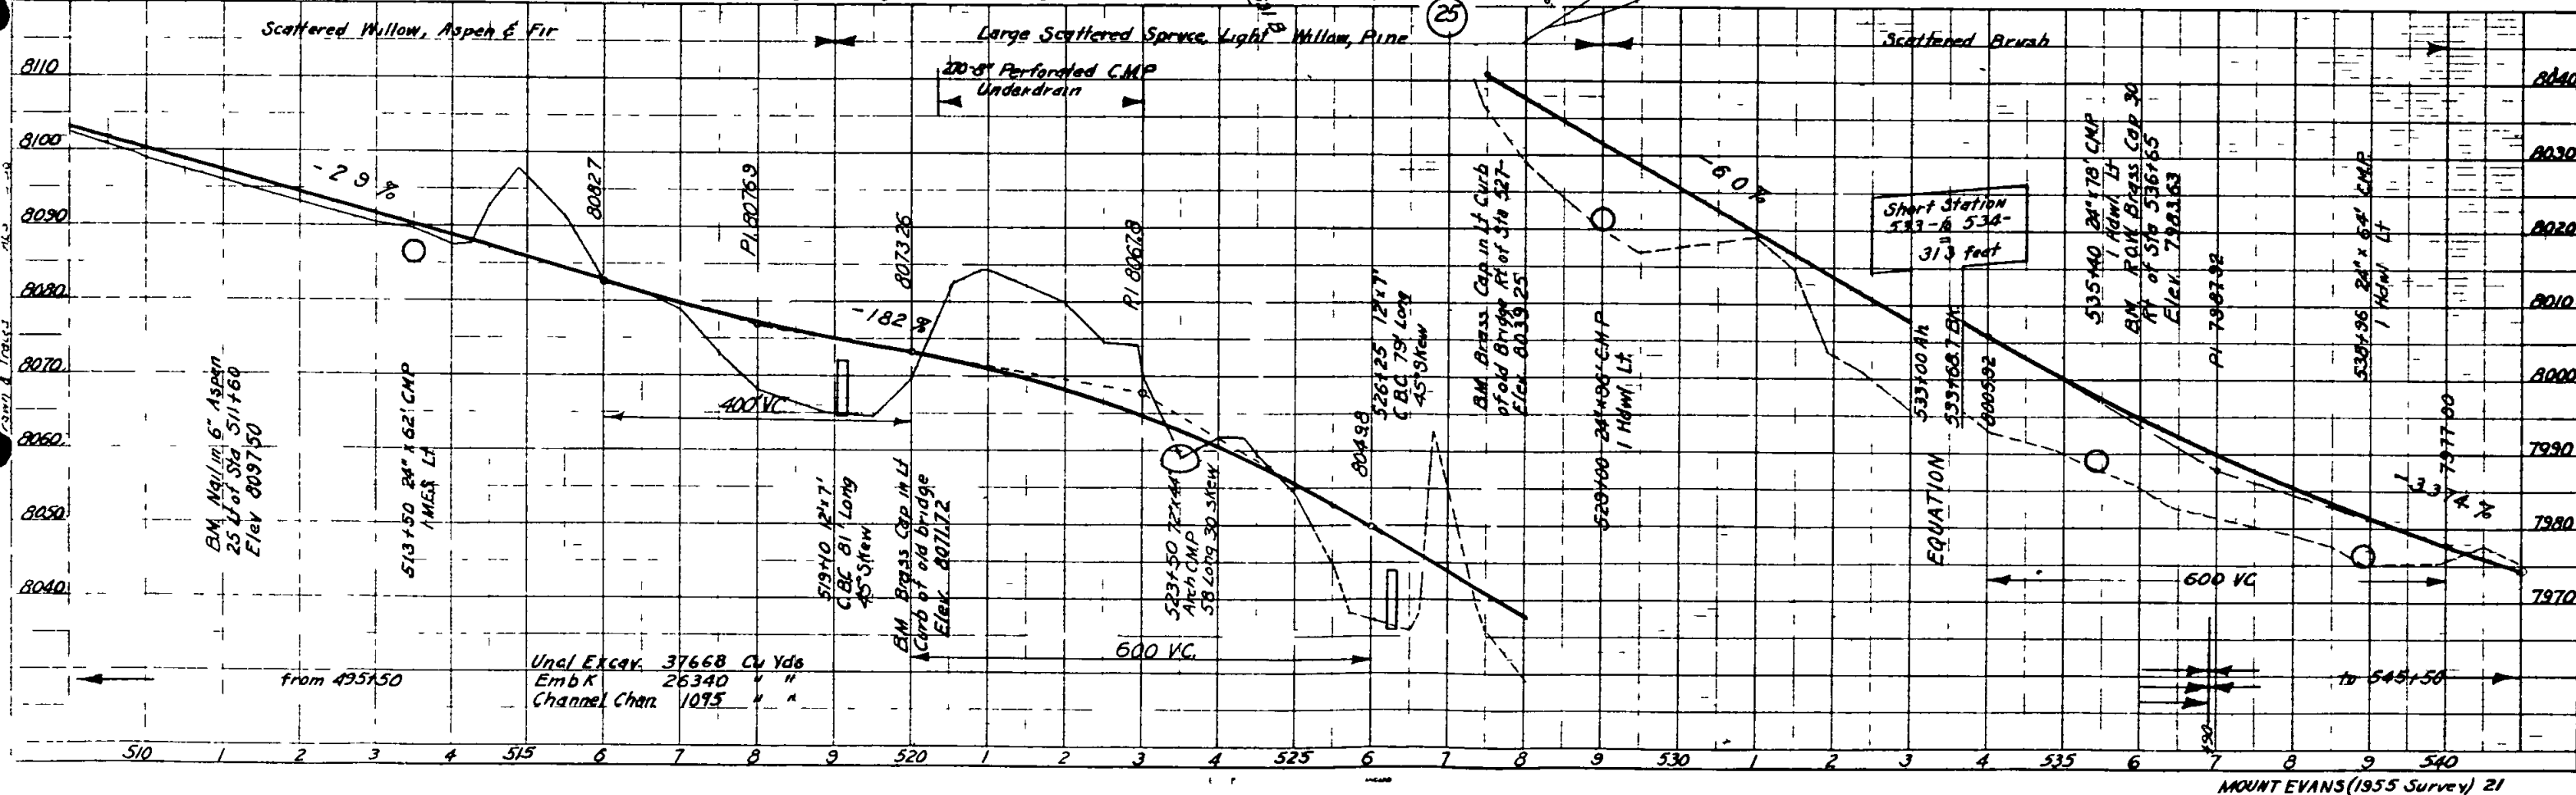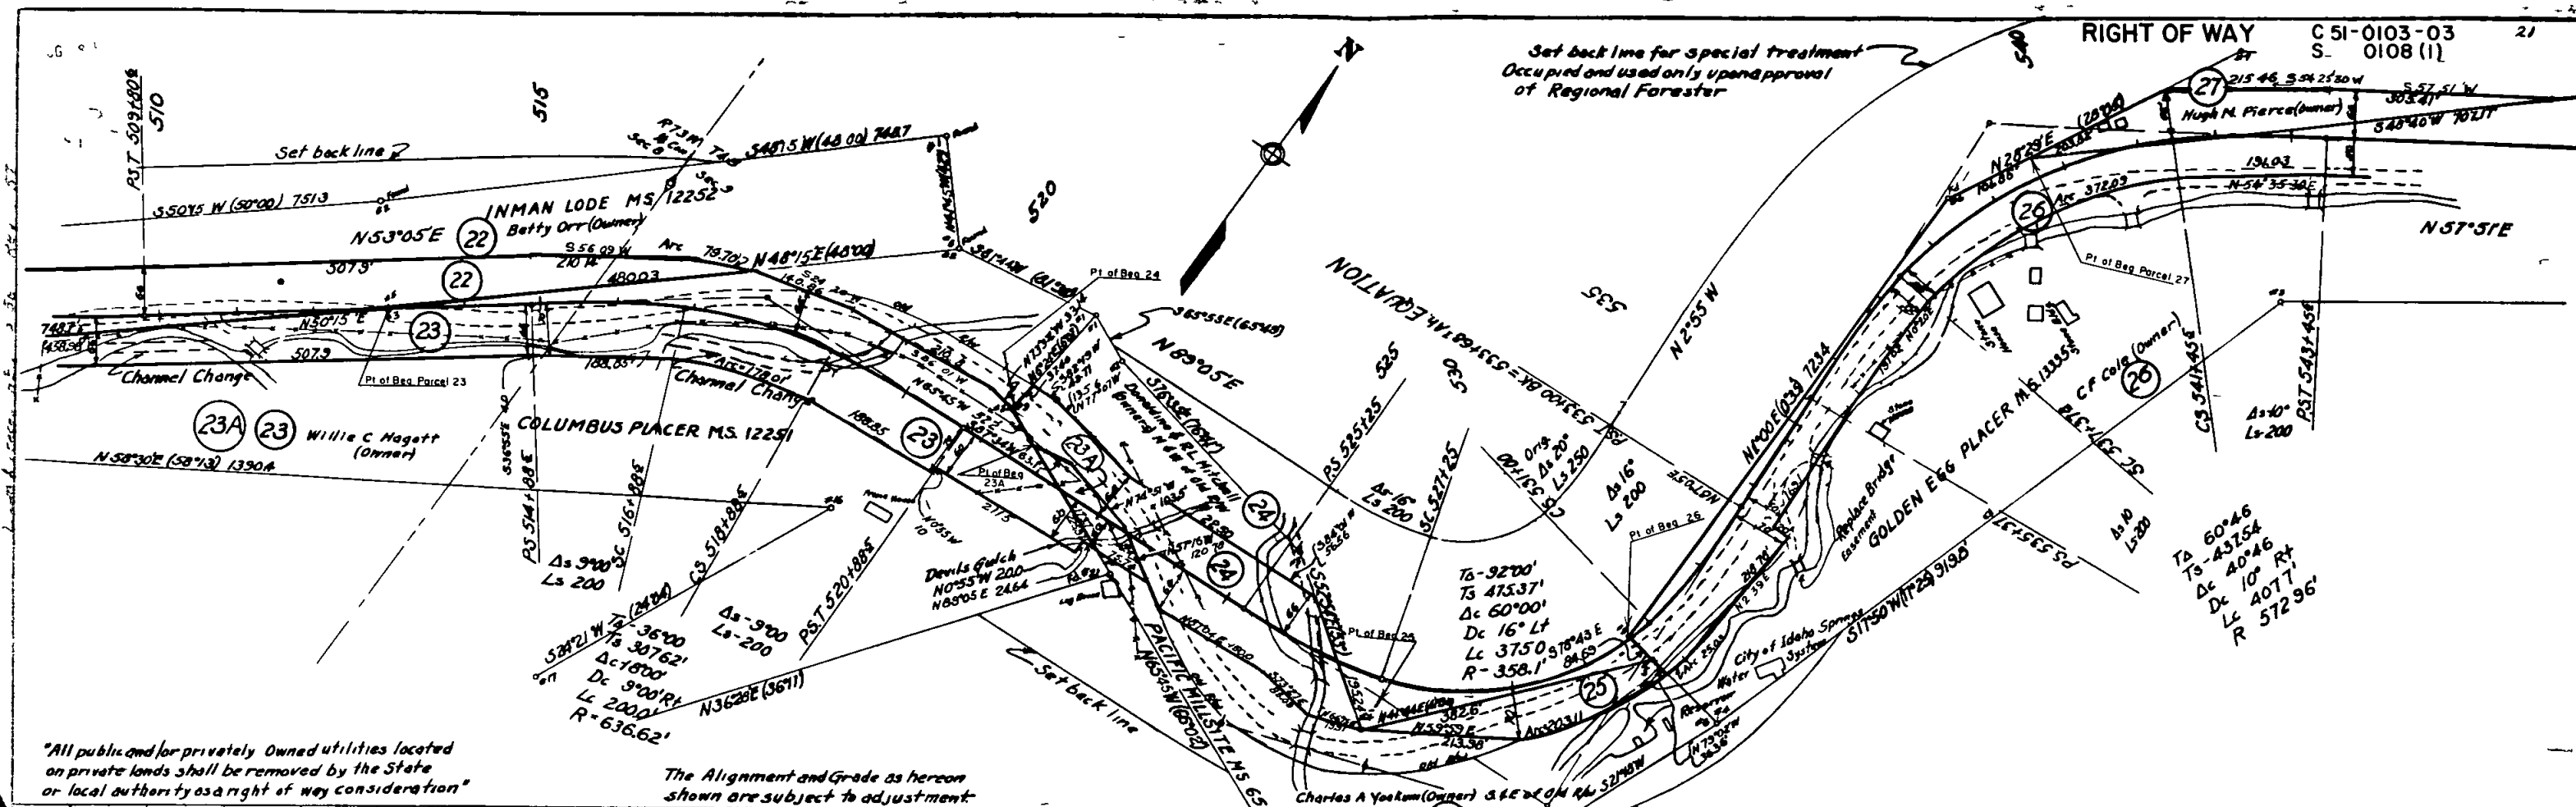

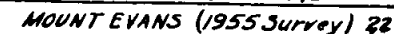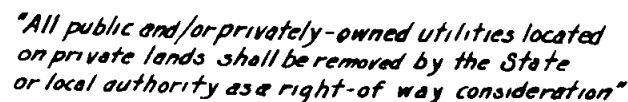

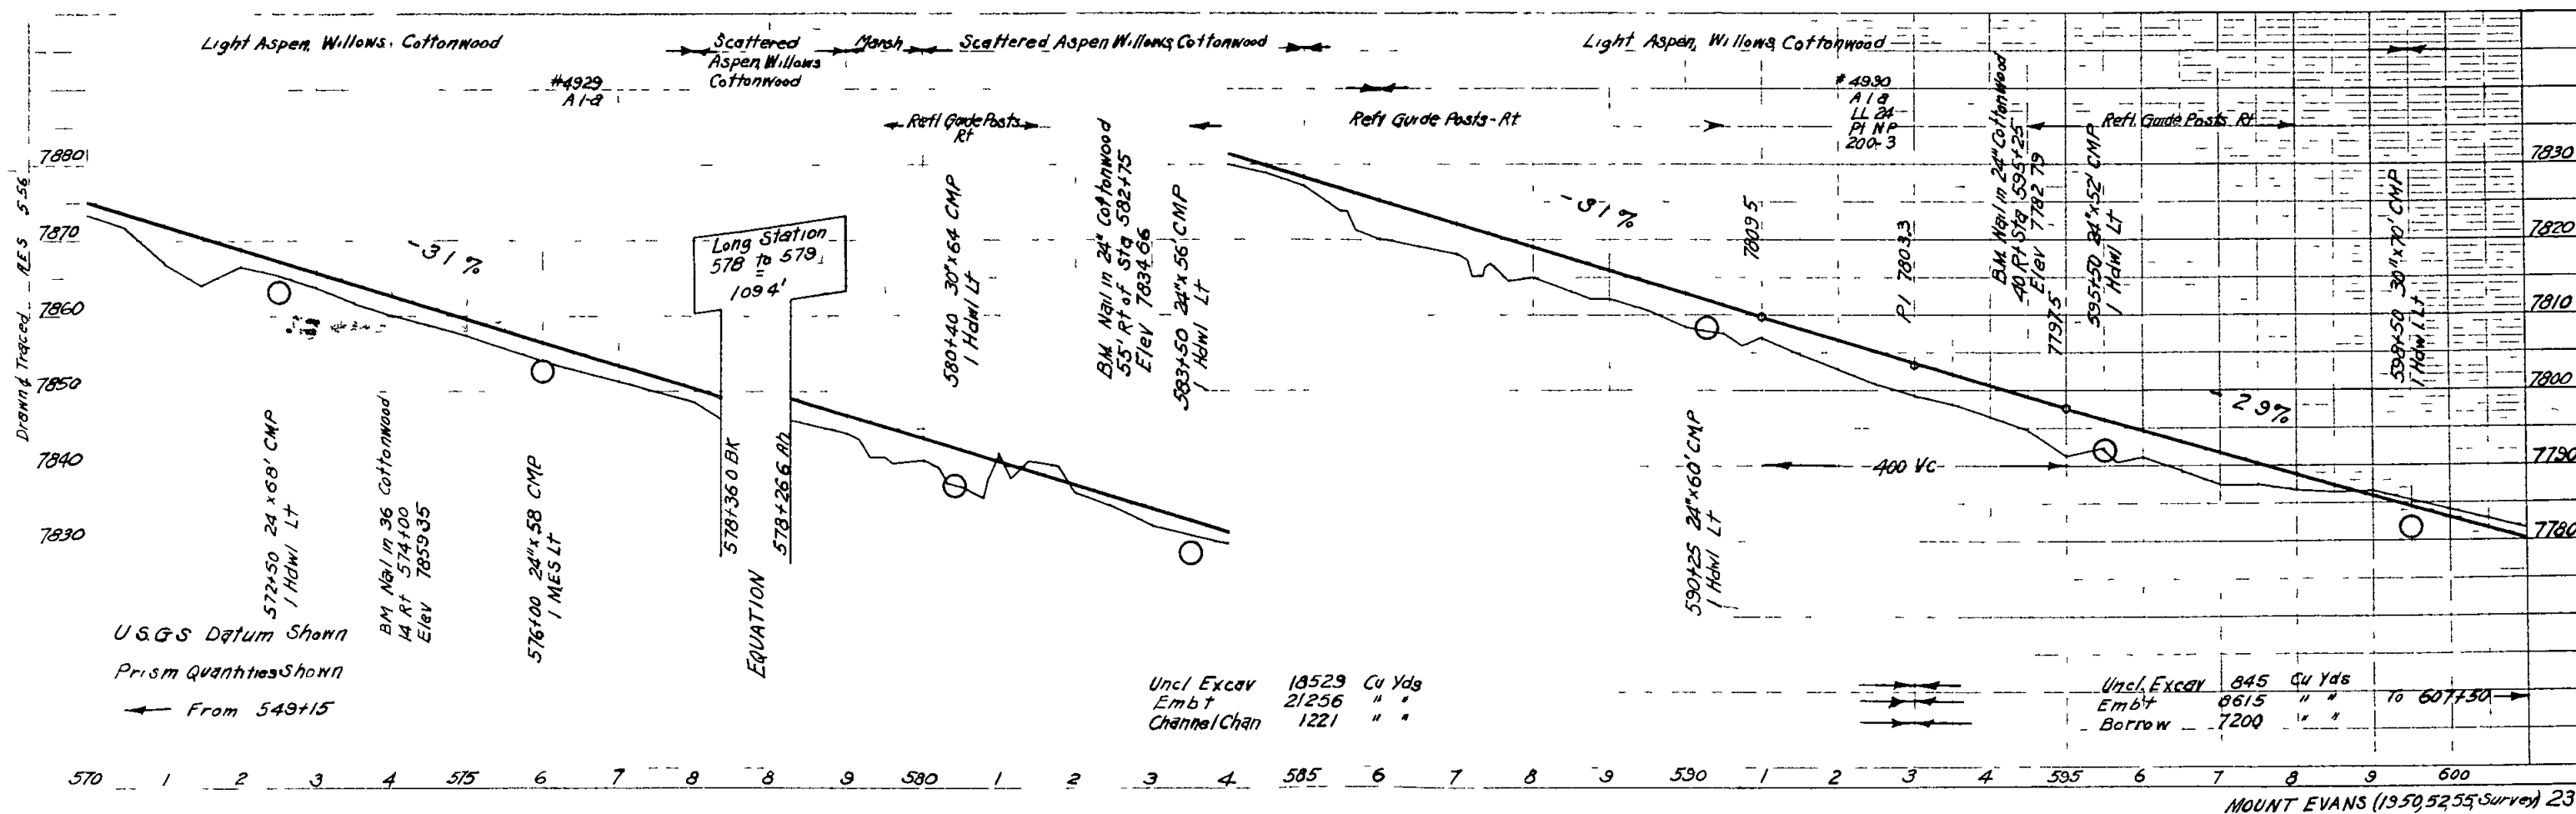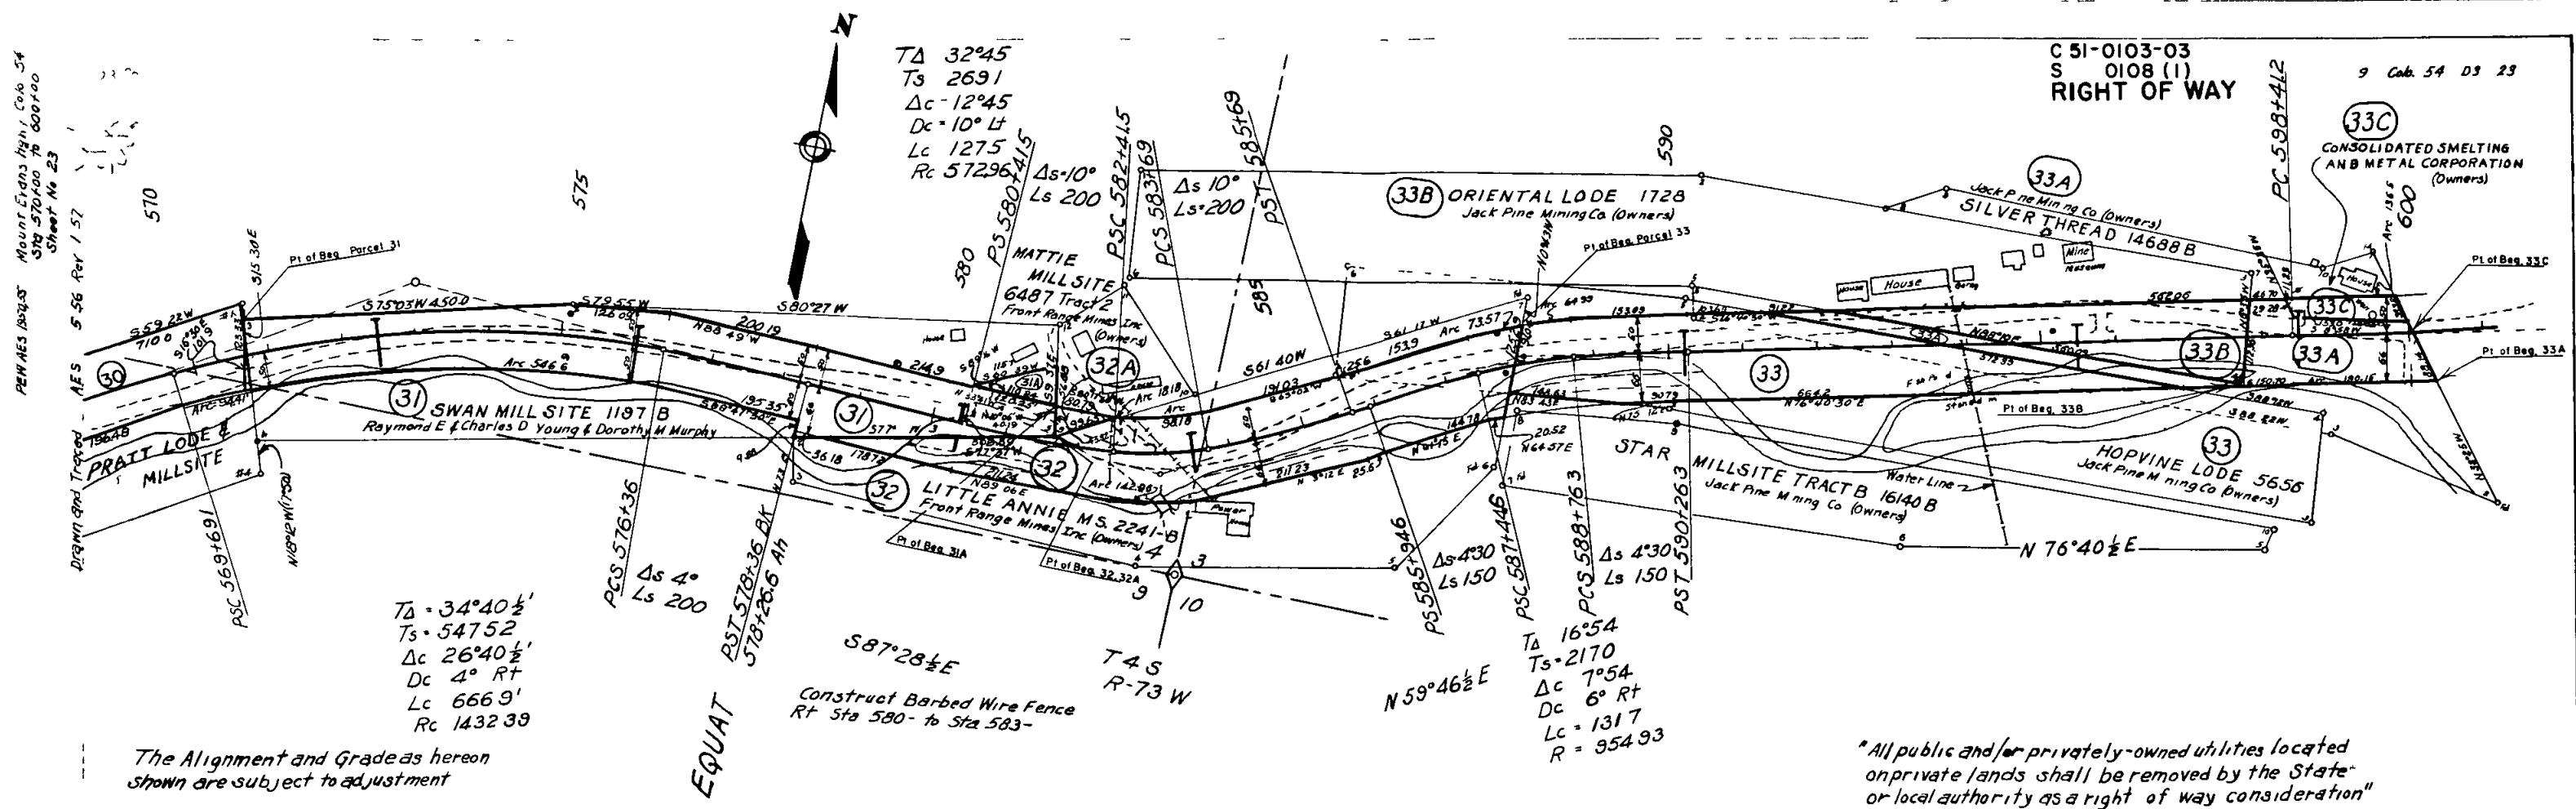

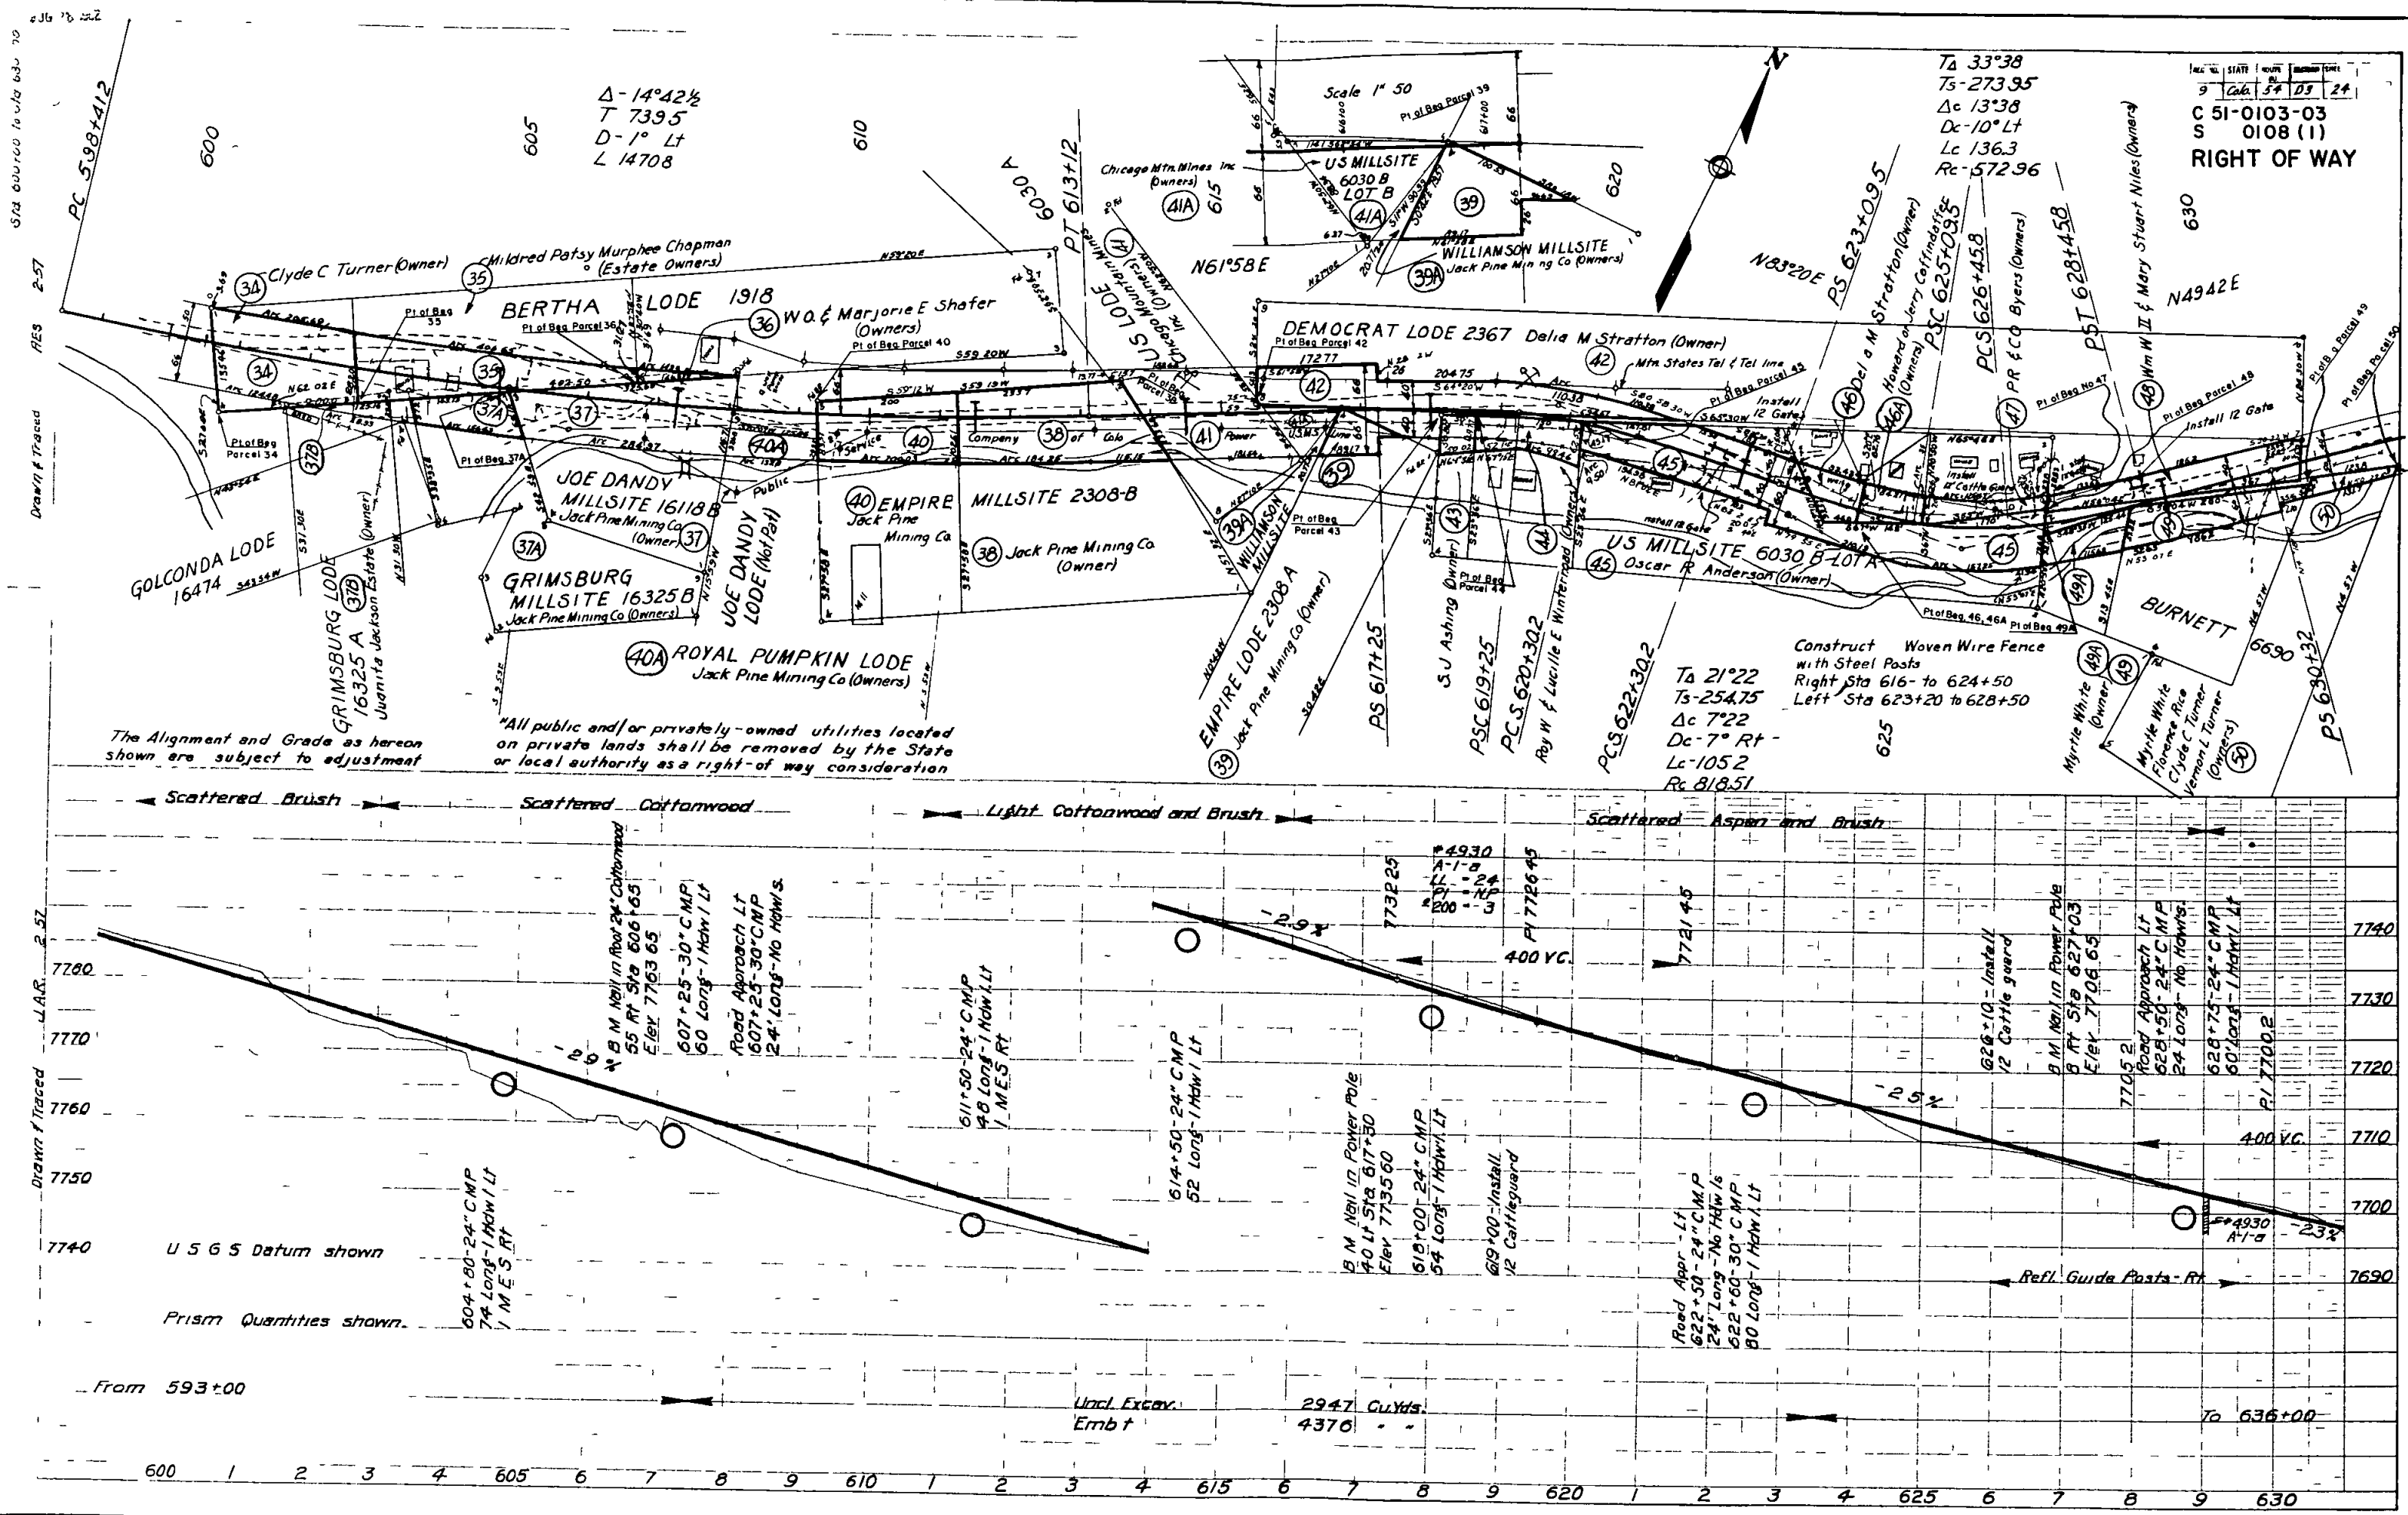

$\Delta - 14^{\circ}42\frac{1}{2}$
 $T - 7395$
 $D - 1^{\circ} Lt$
 $L - 14708$

Scale 1" = 50'
Ta 33°38'
Ts - 273.95'
 $\Delta c - 13^{\circ}38'$
 $Dc - 10^{\circ} Lt$
 $Lc - 136.3$
 $Rc - 572.96$
C 51-0103-03
S 0108 (1)
RIGHT OF WAY

The Alignment and Grade as hereon shown are subject to adjustment

All public and/or privately-owned utilities located on private lands shall be removed by the State or local authority as a right-of-way consideration

Construct Woven Wire Fence with Steel Posts
Right Sta 616- to 624+50
Left Sta 623+20 to 628+50

Ta 21°22'
Ts - 254.75'
 $\Delta c - 7^{\circ}22'$
 $Dc - 7^{\circ} Rt$
 $Lc - 105.2$
 $Rc - 818.51$



U S G S Datum shown


Prism Quantities shown.

From 593+00

Uncl. Excav. Emb't


2947 Cu Yds.
4376

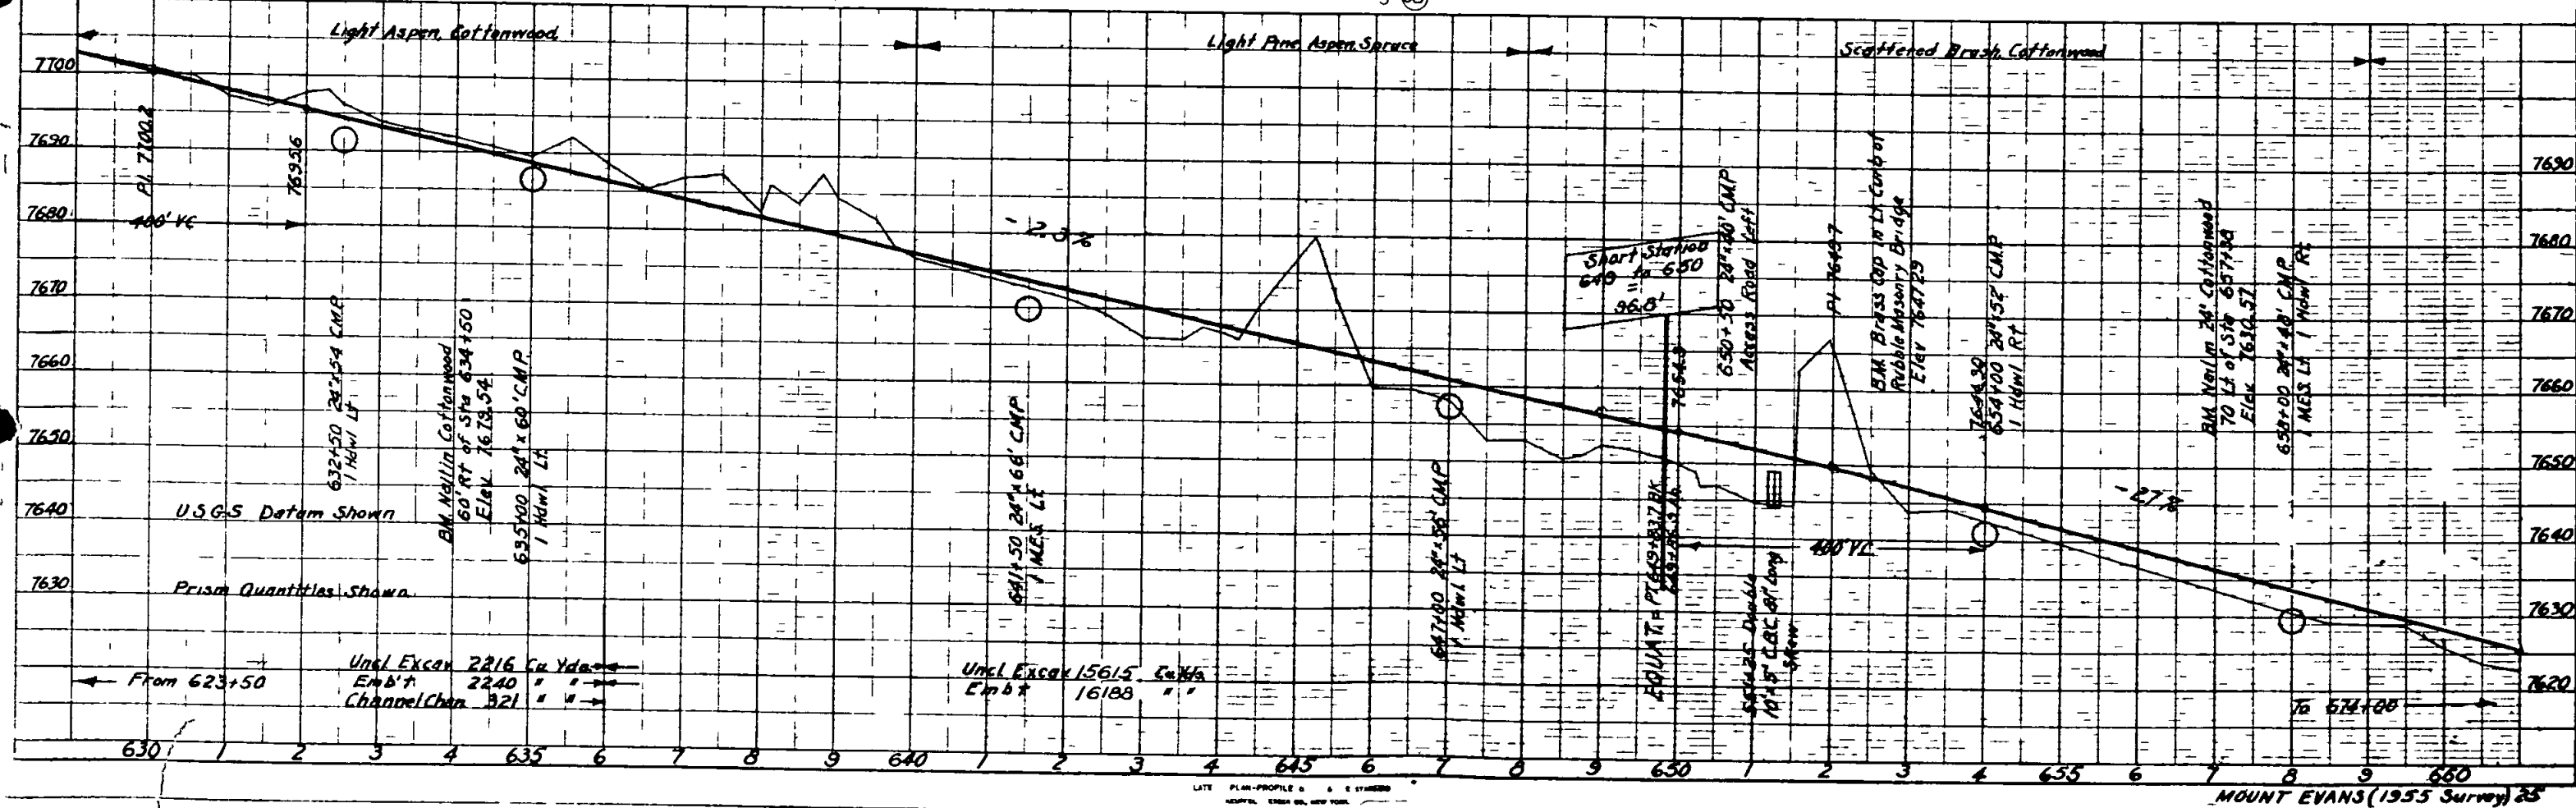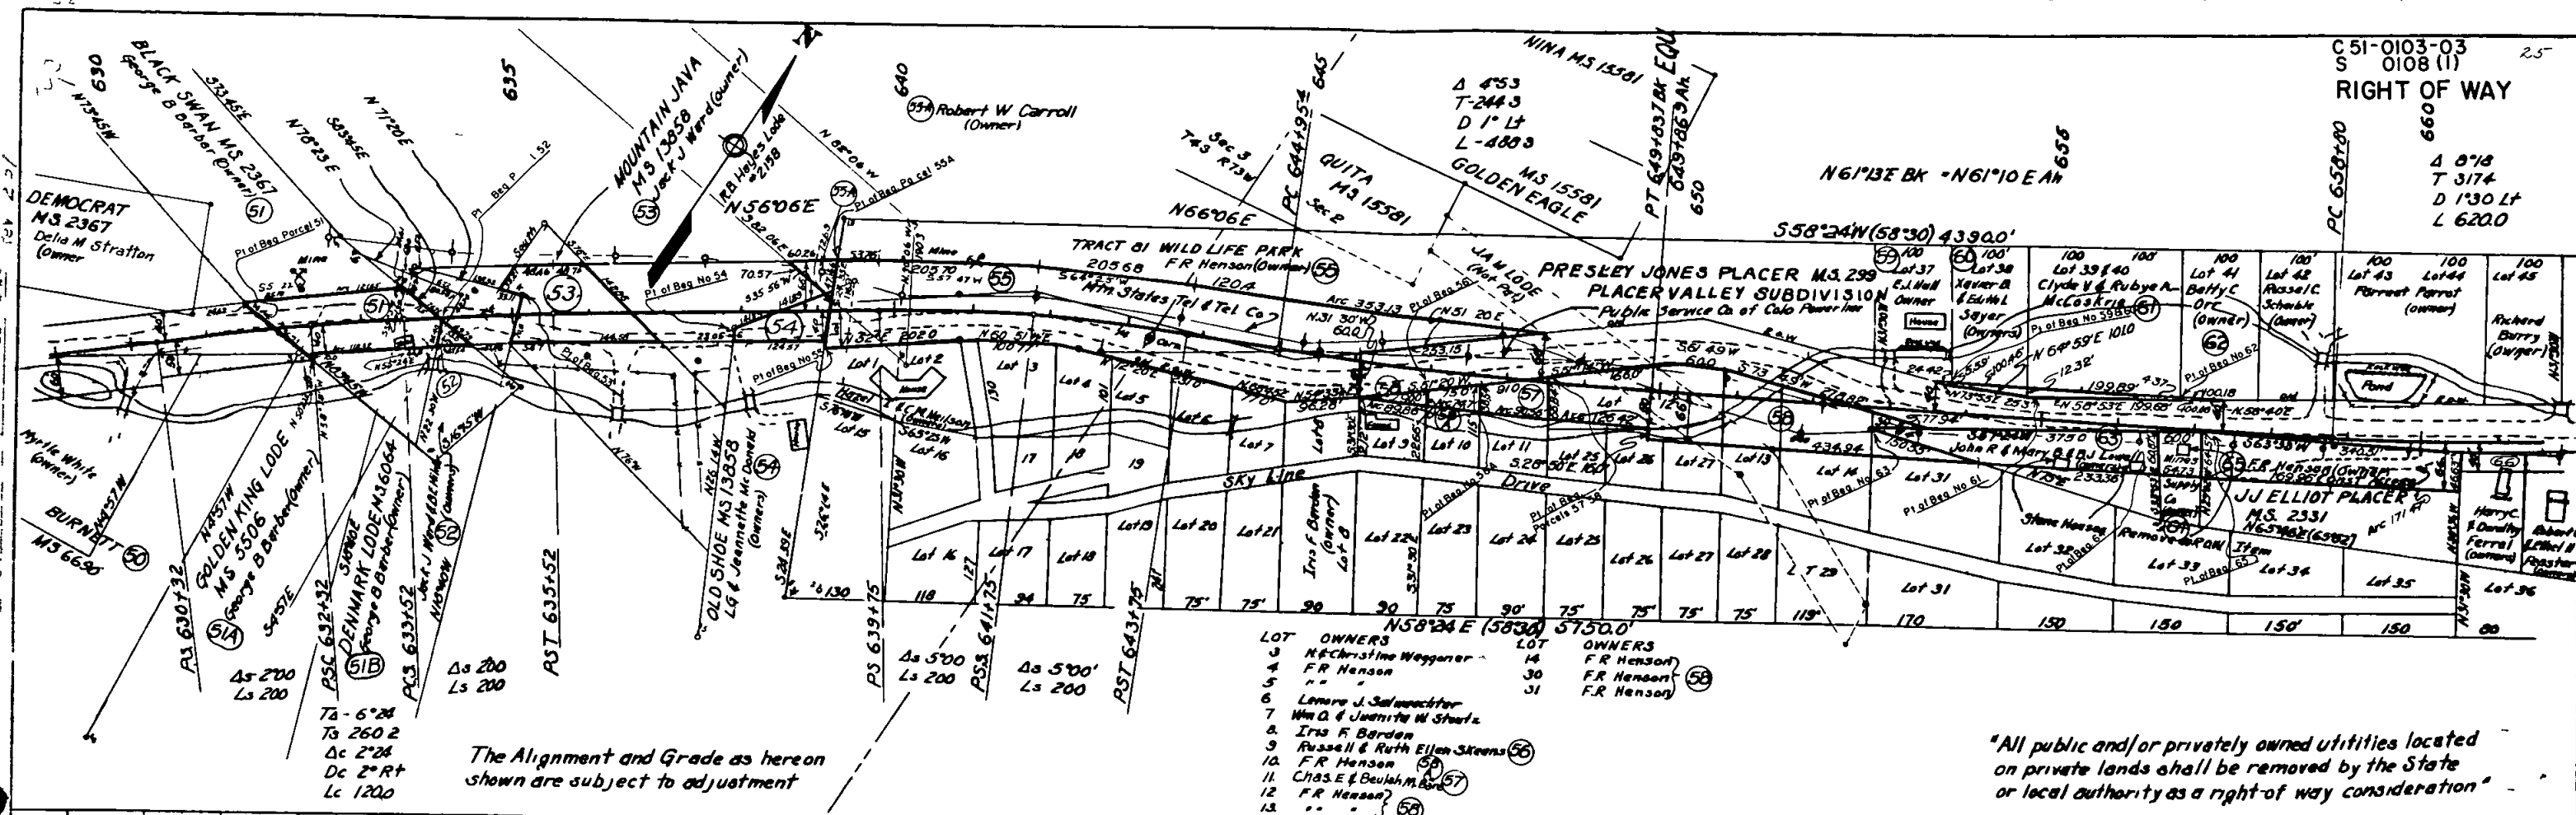

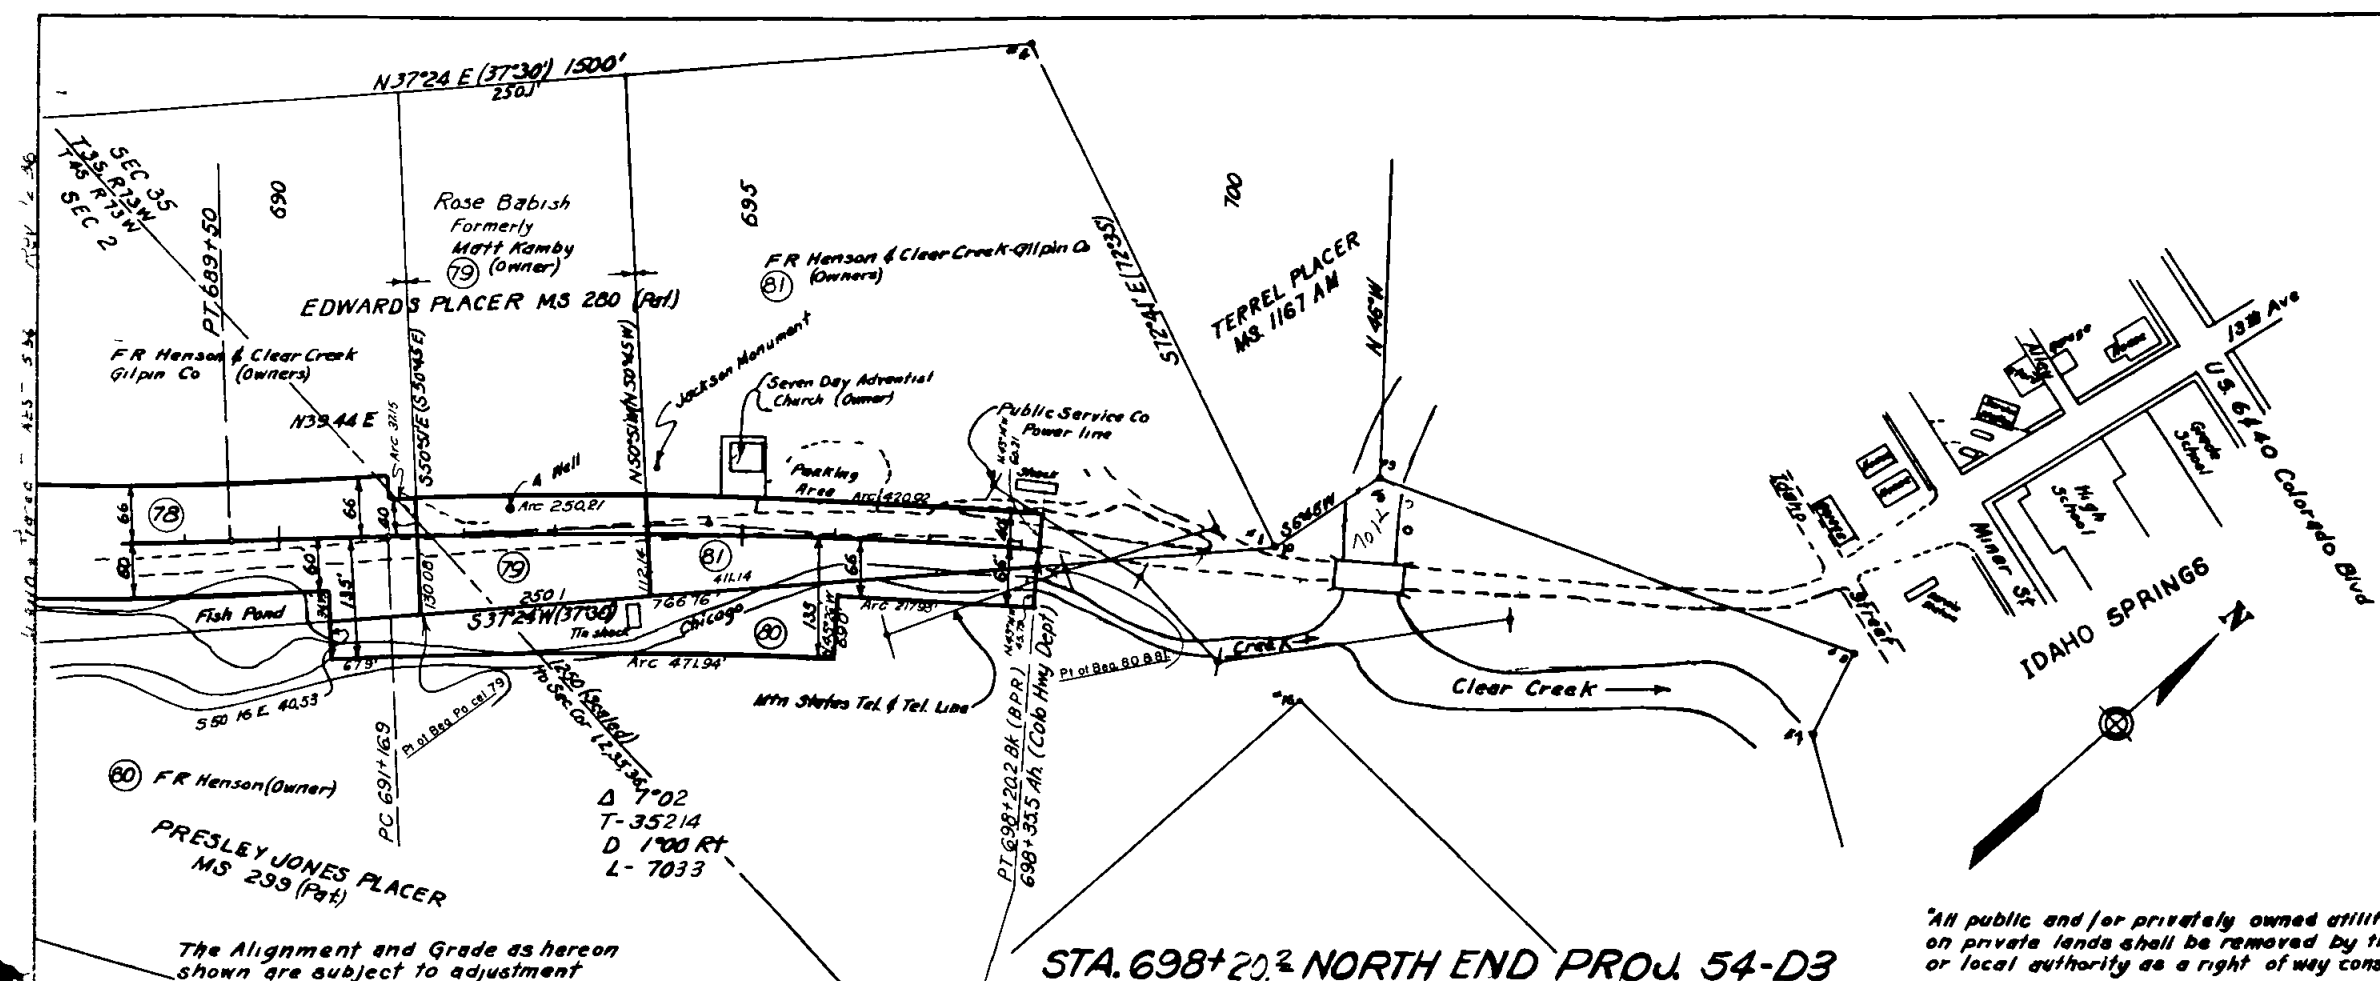

"All public and/or privately owned utilities located on private lands shall be removed by the State or local authority as a right of way consideration"

**STA. 698+20.2 NORTH END PROJ. 54-D3
PROPOSED CONSTRUCTION**

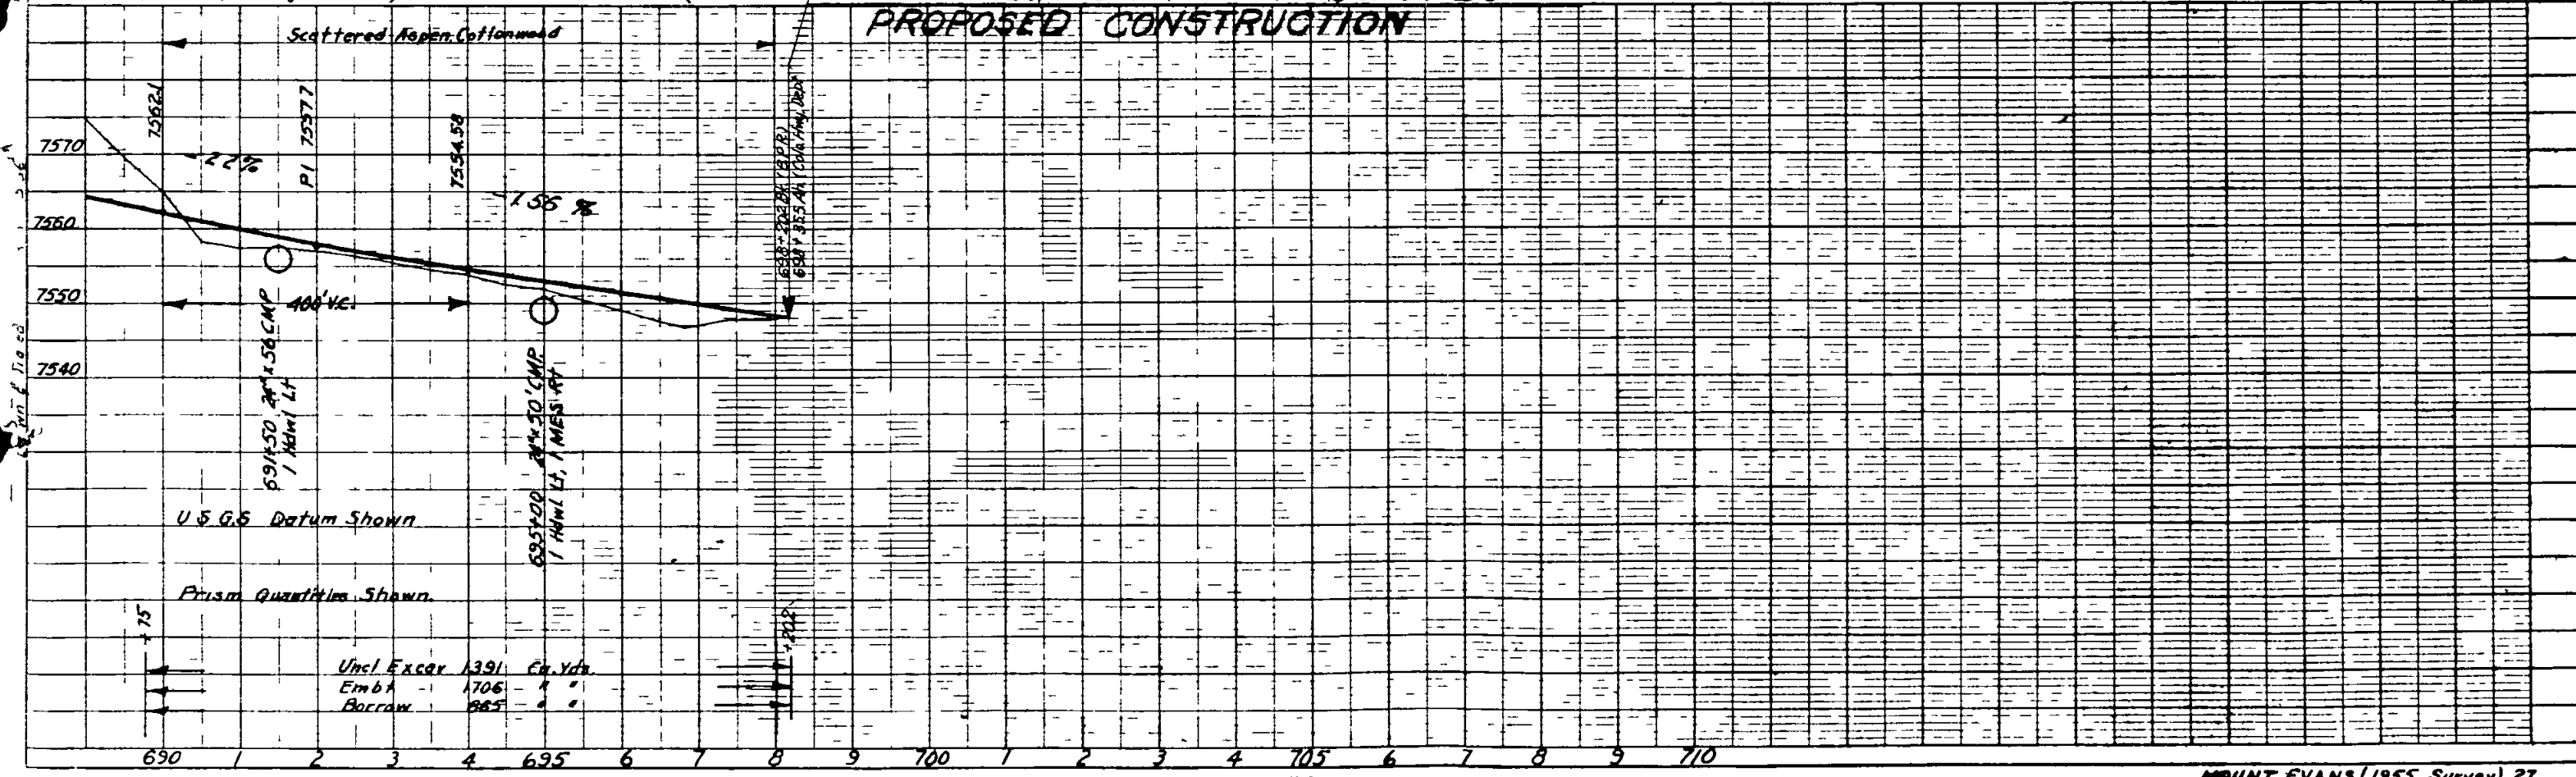

U.S.G.S Datum Shown

Prism Quantities Shown

Uncl. Excar	1391	Cu. Yds.
Embl	1706	"
Borrow	885	"