




DEPARTMENT OF TRANSPORTATION
STATE OF COLORADO

FEDERAL ROAD REGION NO.	DIVISION	PROJECT NO.	SHEET NO.	TOTAL SHEETS
VIII	COLORADO	C 5502-028	1	4

RIGHT OF WAY
SOUTH OF OURAY

REVISIONS	

CONVENTIONAL SIGNS

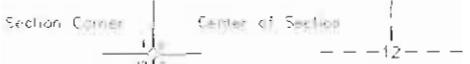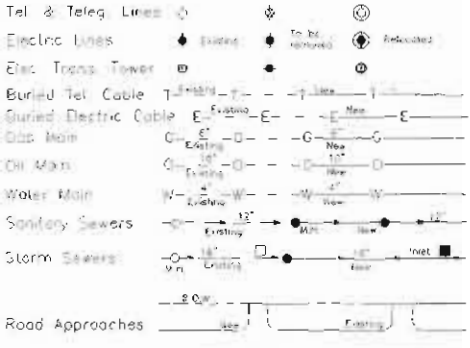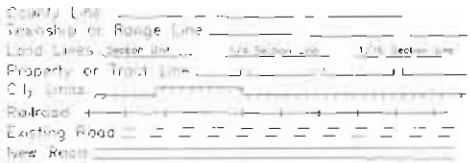

RIGHT OF WAY OF PROPOSED
COLORADO PROJECT NO. C 5502-028
STATE HIGHWAY NO. 550
OURAY COUNTY


SCALES OF ORIGINAL 22"x34" DRAWINGS

PLAN SHEET
OWNERSHIP MAP

SHEET NUMBER	
1.	TITLE SHEET
2.	PROPERTY OWNERSHIP TABULATION
3.	CONTROL AND MONUMENTATION
4.	PLAN SHEET

STA 7+70.4 Begin ROW Project C 5502 -028
Milepost 90.787

STA. 19+86.68 END ROW Project C 5502-028
Milepost 91.017

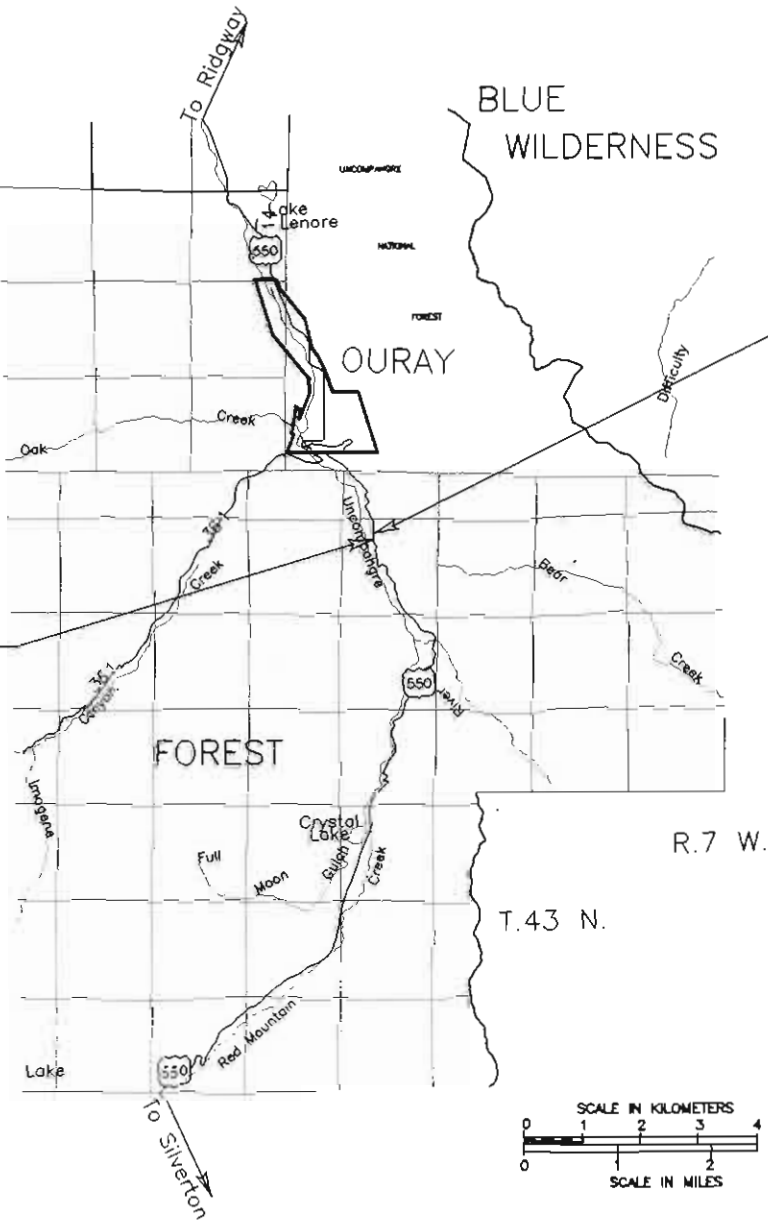

BASIS OF BEARINGS:

Bearings were determined by Solar observation
on line between C.D.O.T. Control Monument 1 (a 3 1/4" aluminum
cap) and C.D.O.T. Control Monument 2 (a 3 1/4" aluminum cap);
That bearing being: S.12°17'29"E.

Subaccount: 11342
Region: 5

FEDERAL ROAD REGION NO.	DMSION	PROJECT NO.	SHEET NO.	TOTAL SHEETS
VIII	COLORADO	C 5502-028	3	4

RIGHT OF WAY
SOUTH OF OURAY

REVISIONS

CONTROL AND MONUMENTATION SHEET

SURVEY CONTROL POINT TABULATION

		NORTHING	EASTING	ELEVATION
DELTA	1	9445.079	50120.906	8502.86
DELTA	2	10000.000	50000.000	8485.000(Assumed)
DELTA	3	10867.473	49943.948	8437.245
DELTA	5	10354.859	50008.672	8433.998
DELTA	6	10385.675	49975.770	8428.914
DELTA	7	10450.313	49178.839	8398.415
DELTA	11	11290.825	49889.629	8398.953
DELTA	55	11160.494	49903.161	8378.915
DELTA	57	10843.215	49879.136	8371.321

NOTE: COORDINATES ARE CARRIED OUT
TO THREE PLACES FOR CALCULATION
PURPOSES.

TABULATION OF R.O.W. MARKERS TO BE SET

PNT	100	10321.477	50098.040	STA 7+70.40 Rt.
PNT	101	10294.617	49899.852	STA 7+70.40 Lt.
PNT	102	10603.420	50059.830	STA 10+54.92 Rt.
PNT	103	10576.559	49861.643	STA 10+54.92 Lt.
PNT	104	10725.750	50043.925	STA 11+79.92 Rt.
PNT	105	10702.138	49845.324	STA 11+79.92 Lt.
PNT	106	11077.115	50018.944	STA 15+41.77 Rt.
PNT	107	11072.394	49819.000	STA 15+41.77 Lt.
PNT	108	11200.469	50017.382	STA 16+66.77 Rt.
PNT	109	11199.018	49817.387	STA 16+66.77 Lt.
PNT	110	11520.064	50015.067	STA 19+86.38 Rt.
PNT	111	11518.615	49815.071	STA 19+86.38 Lt.

QUANTITY OF MONUMENTS TO BE SET

CAP TYPE	MONUMENT TYPE							
	1	1A	2	2A	3	3A	4	5
REFERENCE								
RIGHT OF WAY	12							
CONTROL								
ALIQUOT CORNER								
WITNESS POST								
PER/EASEMENT								

C.D.O.T. SURVEYOR'S STATEMENT (FIELD)
Original Control Survey, Topo., Ties and Section
Corners set under my supervision and checking.

NAME _____ P.L.S. NO. _____

DATE _____

C.D.O.T. SURVEYOR'S STATEMENT (OFFICE)
R.O.W. Plans and Legal Descriptions were
prepared under my supervision and checking.

NAME _____ P.L.S. NO. _____

DATE _____

CONTRACT SURVEYOR'S STATEMENT
Right of Way Monumentation was done under
my supervision and checking.

NAME _____ P.L.S. NO. _____

DATE _____

GENERAL NOTES

1. This Right of Way plan is not a complete boundary survey of all adjoining owners and is prepared for Highway Department purposes only.
2. Utility easements and other miscellaneous Right of Ways and easements located outside of S.H. 550 corridor ARE NOT SHOWN.
3. Field survey control precision computed to exceed 1:50,000
4. Basis of Bearing: Bearings were determined by Solar observation on line between C.D.O.T. Control Monument 1 (a 3 1/4" aluminum cap) and C.D.O.T. Control Monument 2 (a 3 1/4" aluminum cap); That bearing being: S.12°17'29"E.
5. Basis of Coordinates is assumed and are project coordinates only.
6. Assumed Elevation at CDOT Control Pnt 2 = 8485.00'
7. NOTICE: According to Colorado law you must commence any legal action based upon any defect in this survey within three years after you first discover such defect. In no event, may any action based upon any defect in this survey be commenced more than ten years from the date of the certification shown hereon.
8. All R.O.W. Markers are to be set from survey control points.
9. All centerline and offset stationing is theoretical only and may not represent the centerline as constructed in the field.

T.43N., R.7W., N.M.P.M.

SECTION 8

UNCOMPAHGRE NATIONAL FOREST




FEDERAL ROAD REGION NO.	DIVISION	PROJECT NO	SHEET NO.	TOTAL SHEETS
VIII	COLORADO	C 5502-028	4	4

RIGHT OF WAY
SOUTH OF OURAY

REVISIONS

STA. 7+70.4 Begin R.O.W. Project C5502-028
Milepost 90.787

STA. 19+86.38 End R.O.W. Project C5502-028
Milepost 91.017

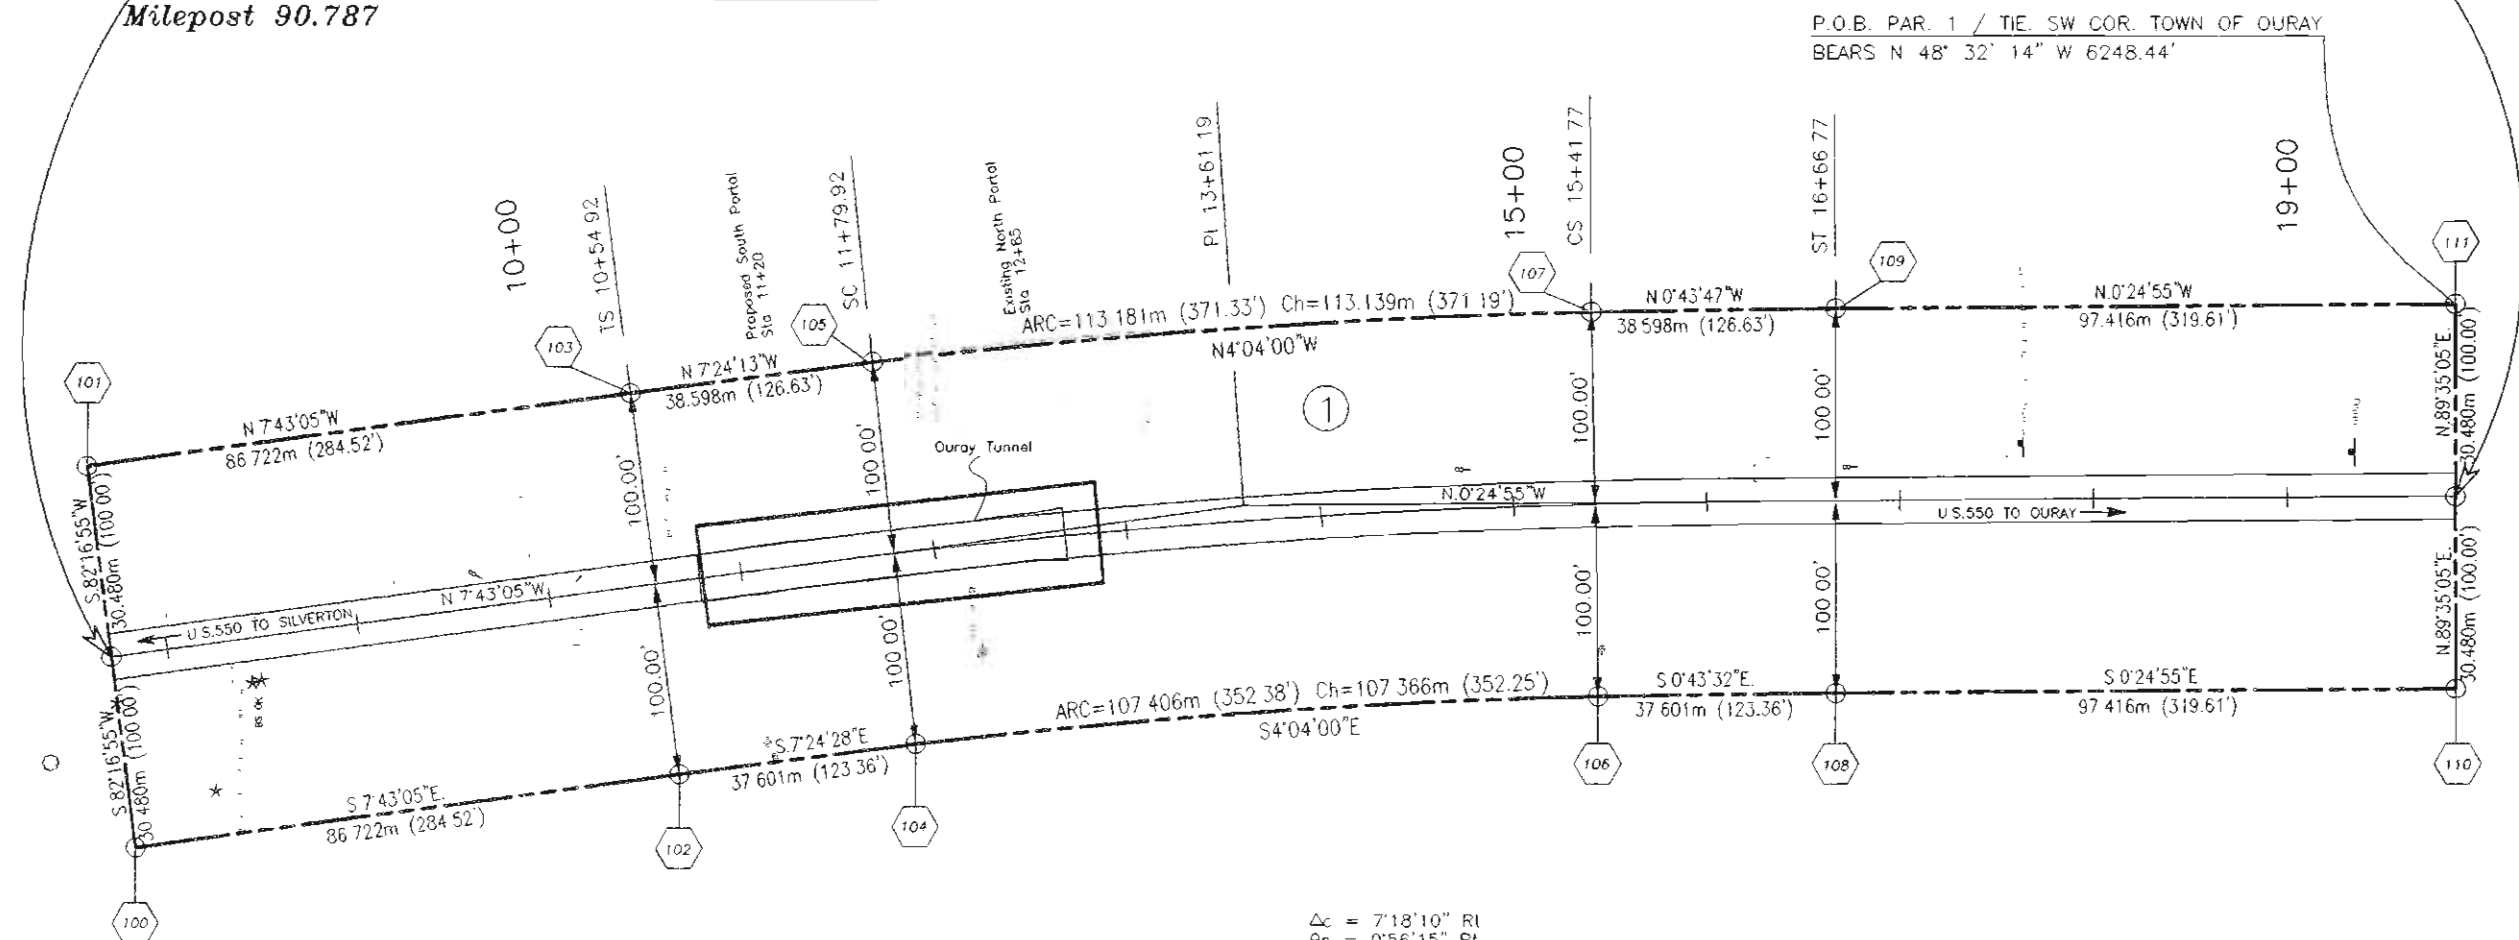

P.O.B. PAR. 1 / TIE SW COR. TOWN OF OURAY
BEARS N 48° 32' 14" W 6248.44'

Δc = 7°18'10" RI
θs = 0°56'15" Rt
Ts = 306.27'
Ls = 125.00'
L.T. = 83.335'
S.T. = 41.67'
Dc = 1°30'00"
Tc = 181.07'
Lc = 361.856'
Rc = 3819.719'

① UNITED STATES FOREST SERVICE