


Point	Northing	Easting	Remarks
3	51995.510	12448.612	RP 313+46.9 LT
4	51939.210	12567.998	RP 313+46.9 RT
15	51289.132	12665.212	C S 1/16 Sec. 30, T2S, R70W
16	52608.326	12688.772	C 1/4 Sec. 30, T2S, R70W
12	51564.113	12670.123	
13	51496.058	12668.908	TPOB Par. FSE-1
10	51634.593	12389.237	
11	51564.544	12510.458	
12	51564.113	12670.123	
14	51497.689	12282.068	

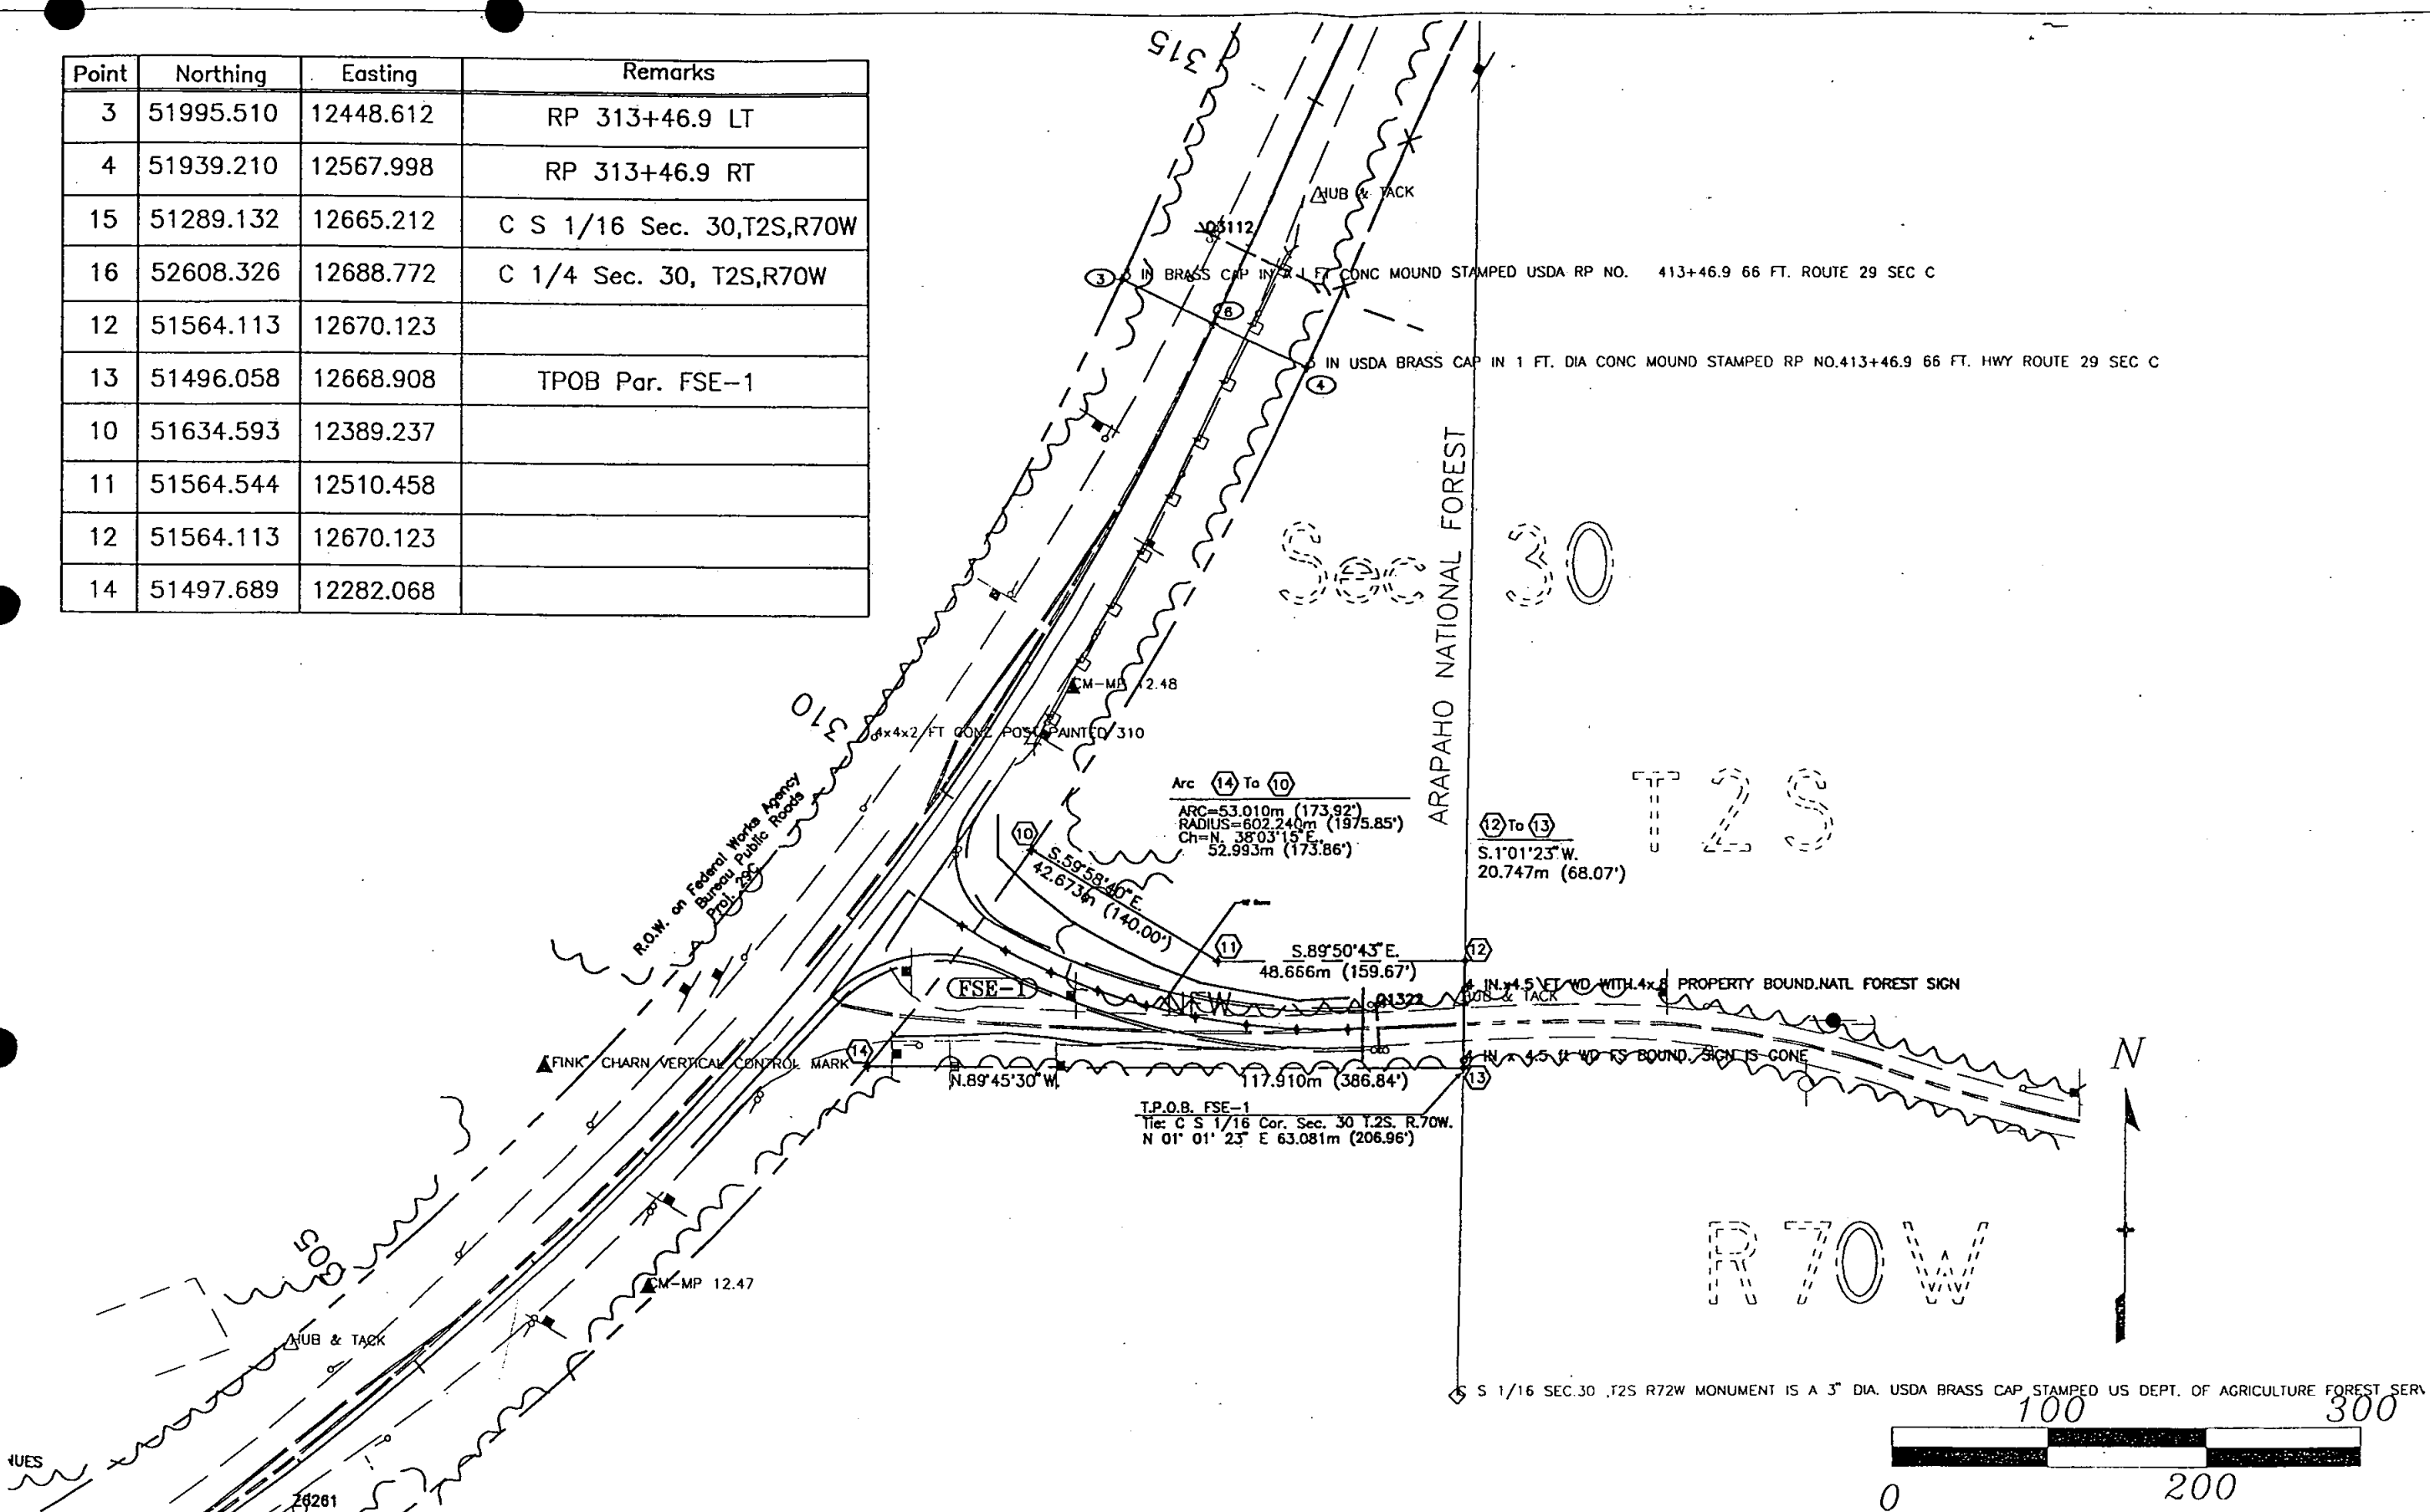

Computer File Information

Creation Date: Initials: SA
 Last Modification Date: 03 Sept 96 Initials: JWV
 Path:
 File Name: 11237ROW
 Ver. R12 Scale: Units: Metric

Revisions

Colorado Department of Transportation



18500 E. COLFAX
 AURORA, CO 80011

Phone: 303-757-9119 FAX: 303-757-9746

Region I

R.E.M.

JCT. SH119 AT 46

Designer: SA Structure
 Detailer: SA Numbers

Sheet Subset: Subset Sheets: of

Project No./Code

C 60-046A-001

11237

Sheet Number