

SPEED MEMO

MESSAGE

TO: Randy Crumbaugh, Dist 5
Durango, CO.

DATE: Aug 24, 1988

SUBJECT: DF 025-2(2)

I couldn't find any ROW under DF 025-2(2), but
I found the attached documentation under FWA#3007.
The originals are in our files, I'm looking for some
kind of Grant or Easement from the Feds, maybe
a Special Use Permit? I'll send copies of
whatever I find.

FROM: Chuck Gray, Staff ROW

REPLY

TO: _____

DATE: _____

FROM: _____

COLORADO DEPARTMENT OF HIGHWAYS

SPEED MEMO

MESSAGE

TO:

*RAND Crumbaugh, Dist 5
Durango, CO.*

DATE:

Aug 24, 1988

SUBJECT:

DF 025-2(2)

I couldn't find any ROW under DF 025-2(2), but I found the attached Documentation under PWA#3007. The originals are in our files, I'm looking for some kind of Grant or Easement from the Feds, maybe a Special Use Permit? I'll send copies of whatever I find.

FROM:


Chick Gray, Staff ROW

REPLY

TO:

DATE:

FROM:

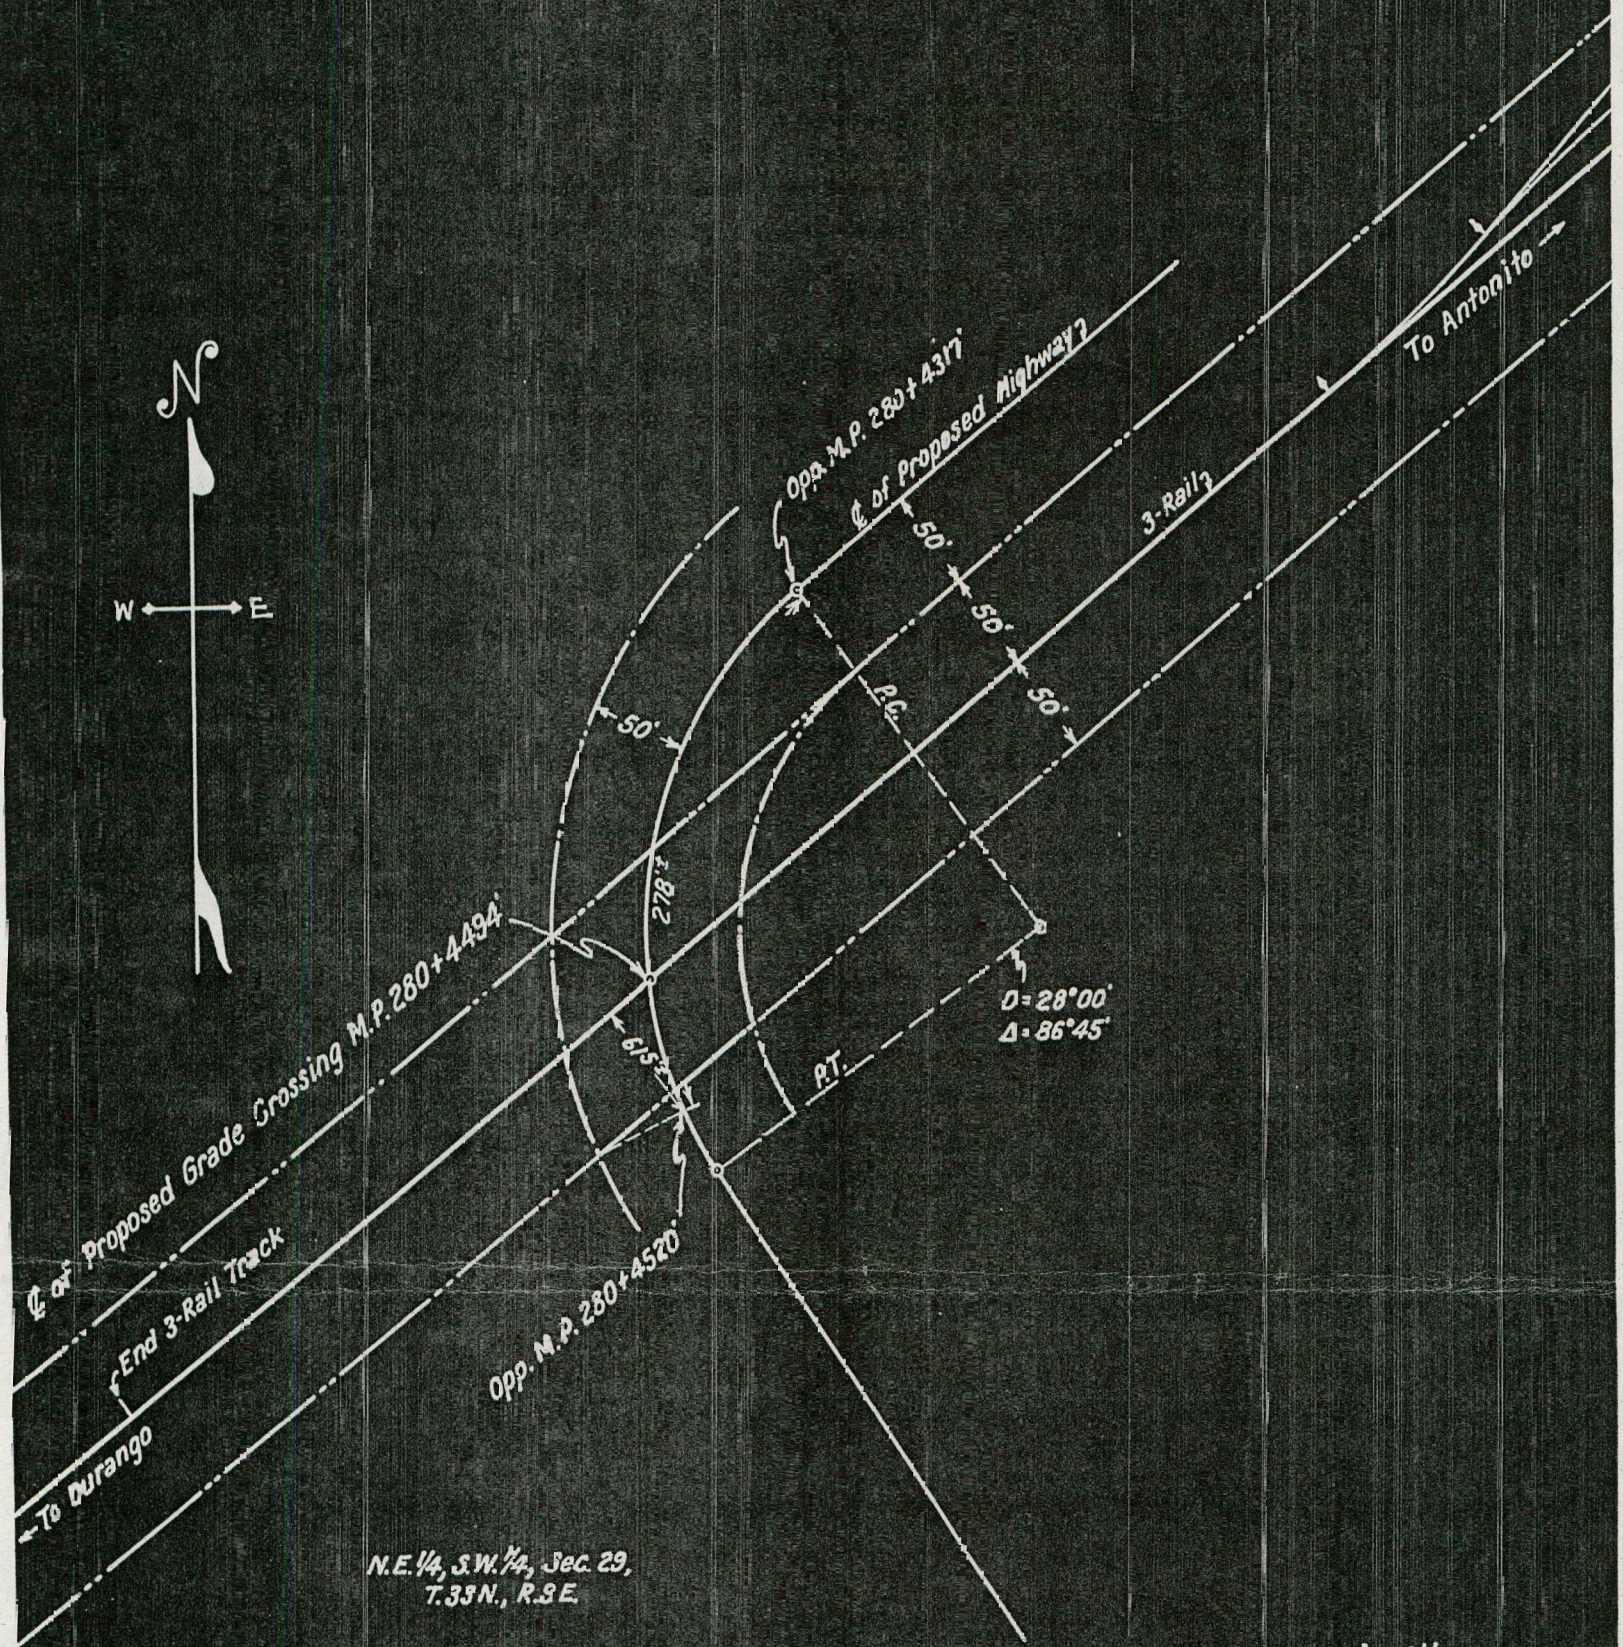


N.E. 1/4, S.W. 1/4, Sec. 29,
 T.33N., R.3E.

Agreement with
 Colorado State Highway Department
 near
 Antonito, Colorado.
 Scale 1" = 100'

To Santa Fe N.M.

M.P. 281+285

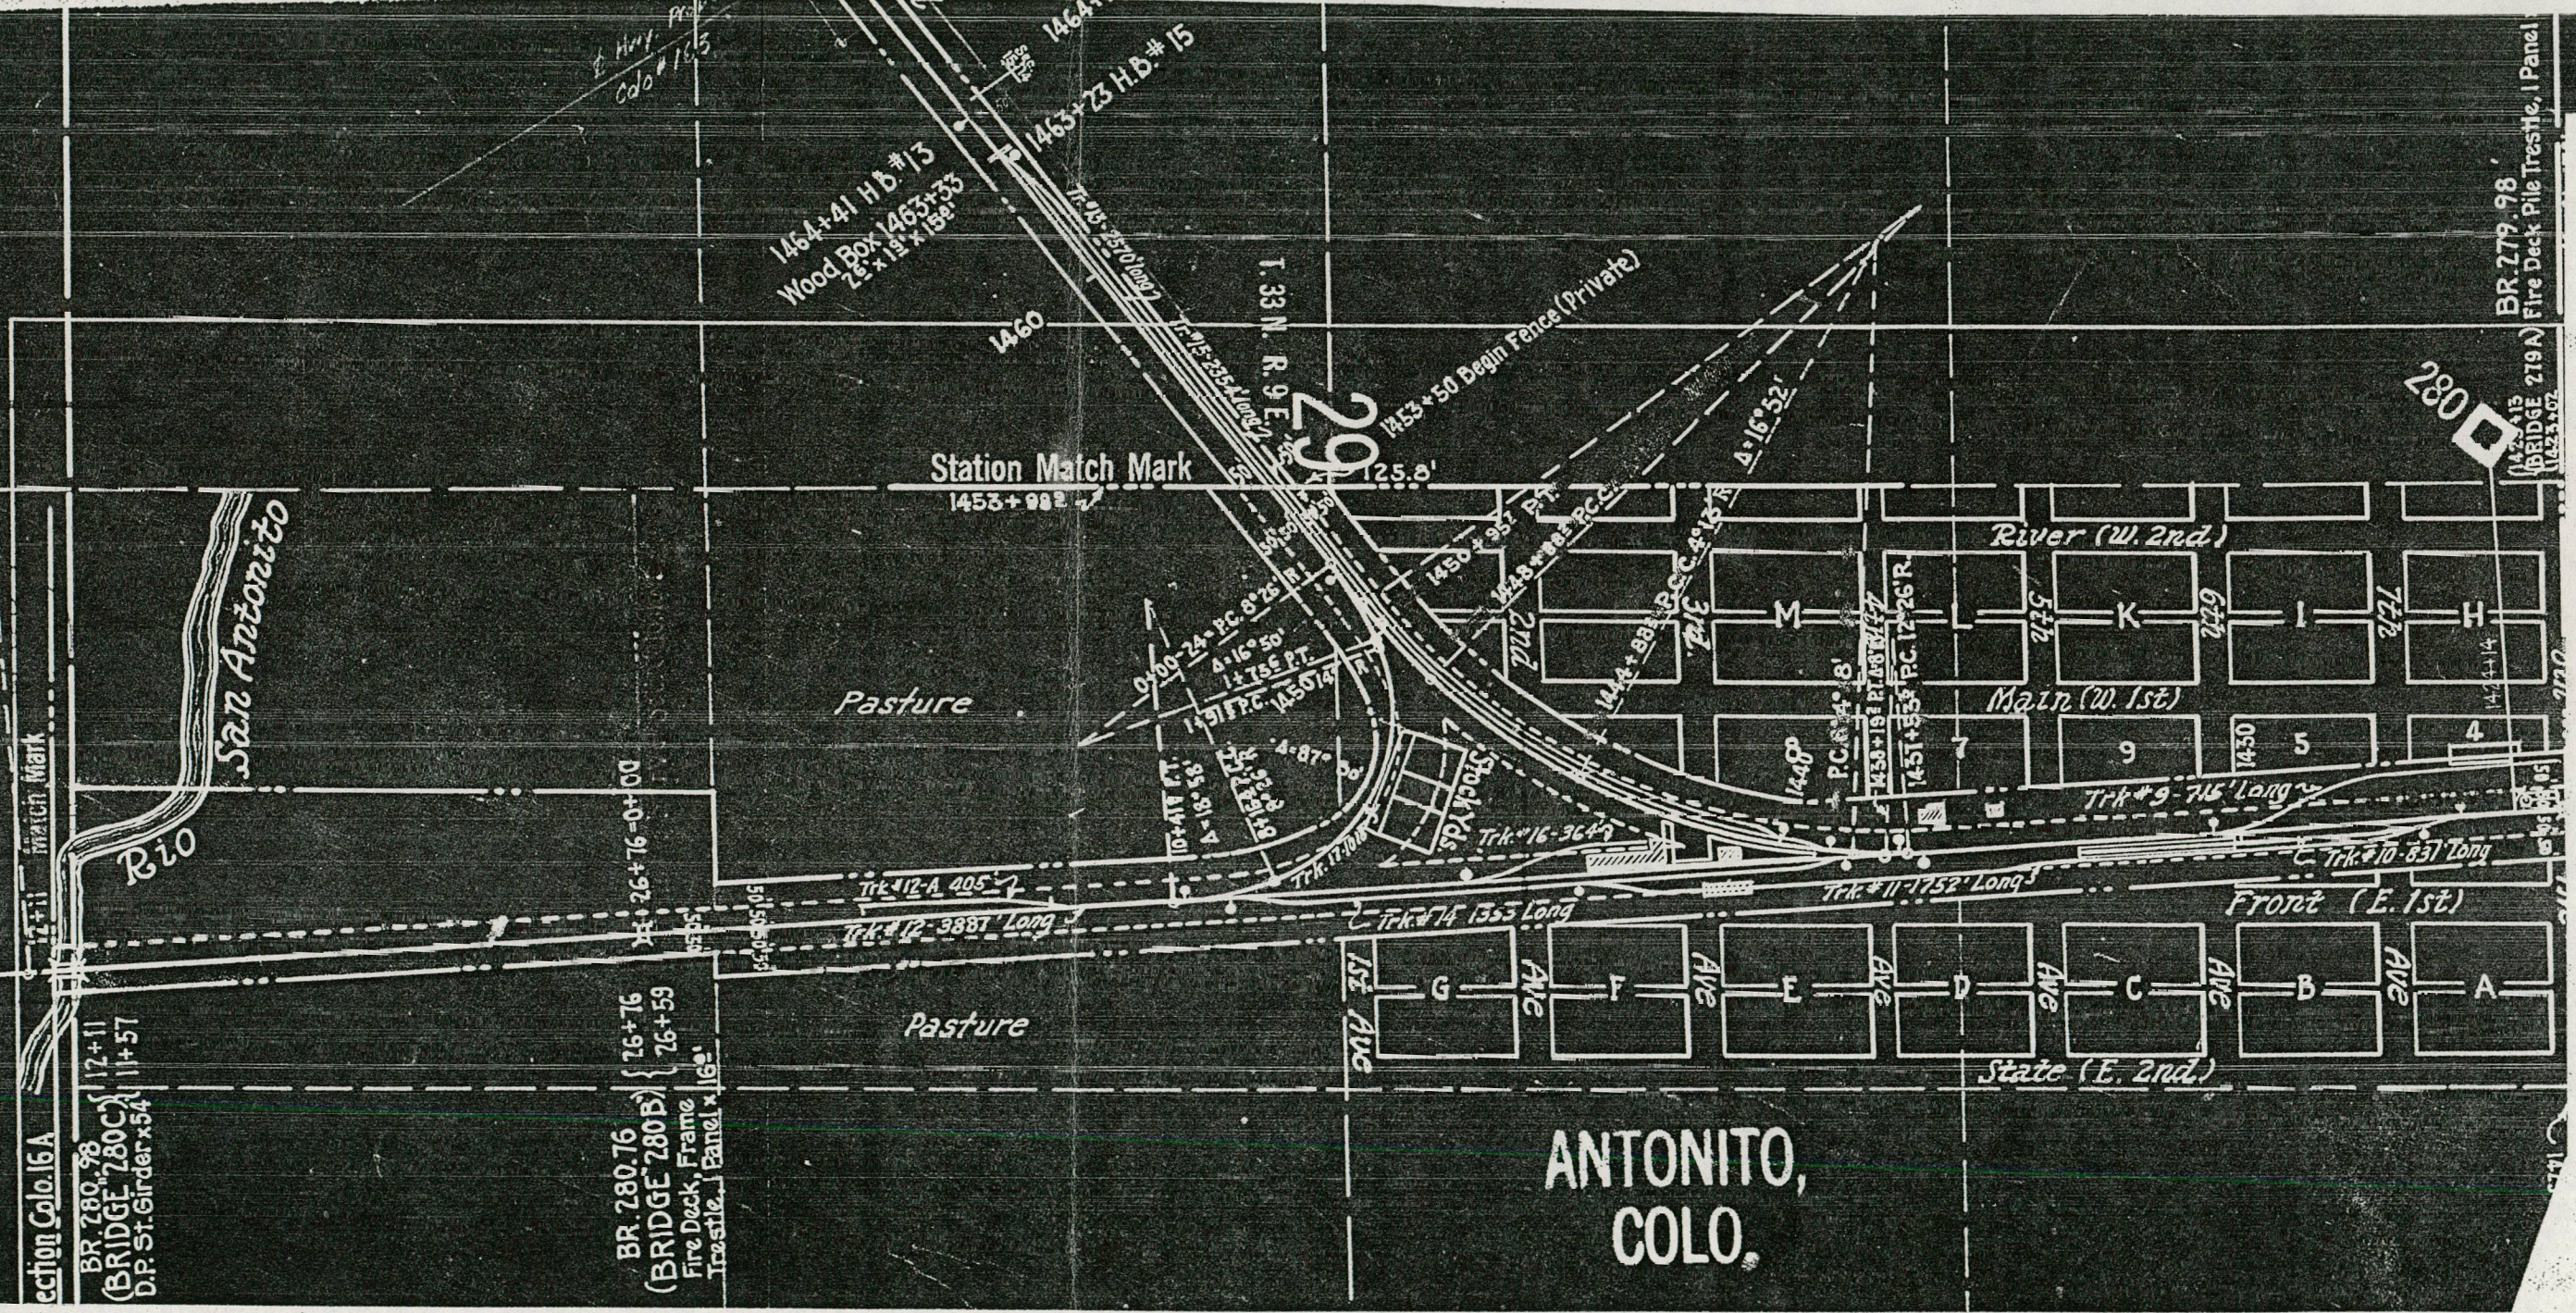

SCAN TO PDF CDT101

TITLE

Box# NOT IN DATABASE (EXCEPTIONS)

Folder# 1

Doc# 3

Page# 7

Maps 1

SPEED MEMO

MESSAGE

TO: RANDY Crumbaugh, Dist 5
Durango, CO.

DATE: Aug 24, 1988

SUBJECT: DF 025-2(2)

I couldn't find any ROW under DF 025-2(2), but
I found the attached documentation under FWA#3007.
The originals are in our files, I'm looking for some
kind of Grant or Easement from the Feds, maybe
a Special Use Permit? I'll send copies of
whatever I find.

FROM: Chuck Gray, Staff ROW

REPLY

TO: _____

DATE: _____

FROM: _____

COLORADO DEPARTMENT OF HIGHWAYS

SPEED MEMO

MESSAGE

TO:

*RAND Crumbaugh, Dist 5
Durango, CO.*

DATE:

Aug 24, 1988

SUBJECT:

DF 025-2(2)

I couldn't find any ROW under DF 025-2(2), but I found the attached Documentation under PWA#3007. The originals are in our files, I'm looking for some kind of Grant or Easement from the Feds, maybe a Special Use Permit? I'll send copies of whatever I find.

FROM:


Chick Gray, Staff ROW

REPLY

TO:


DATE:

FROM:

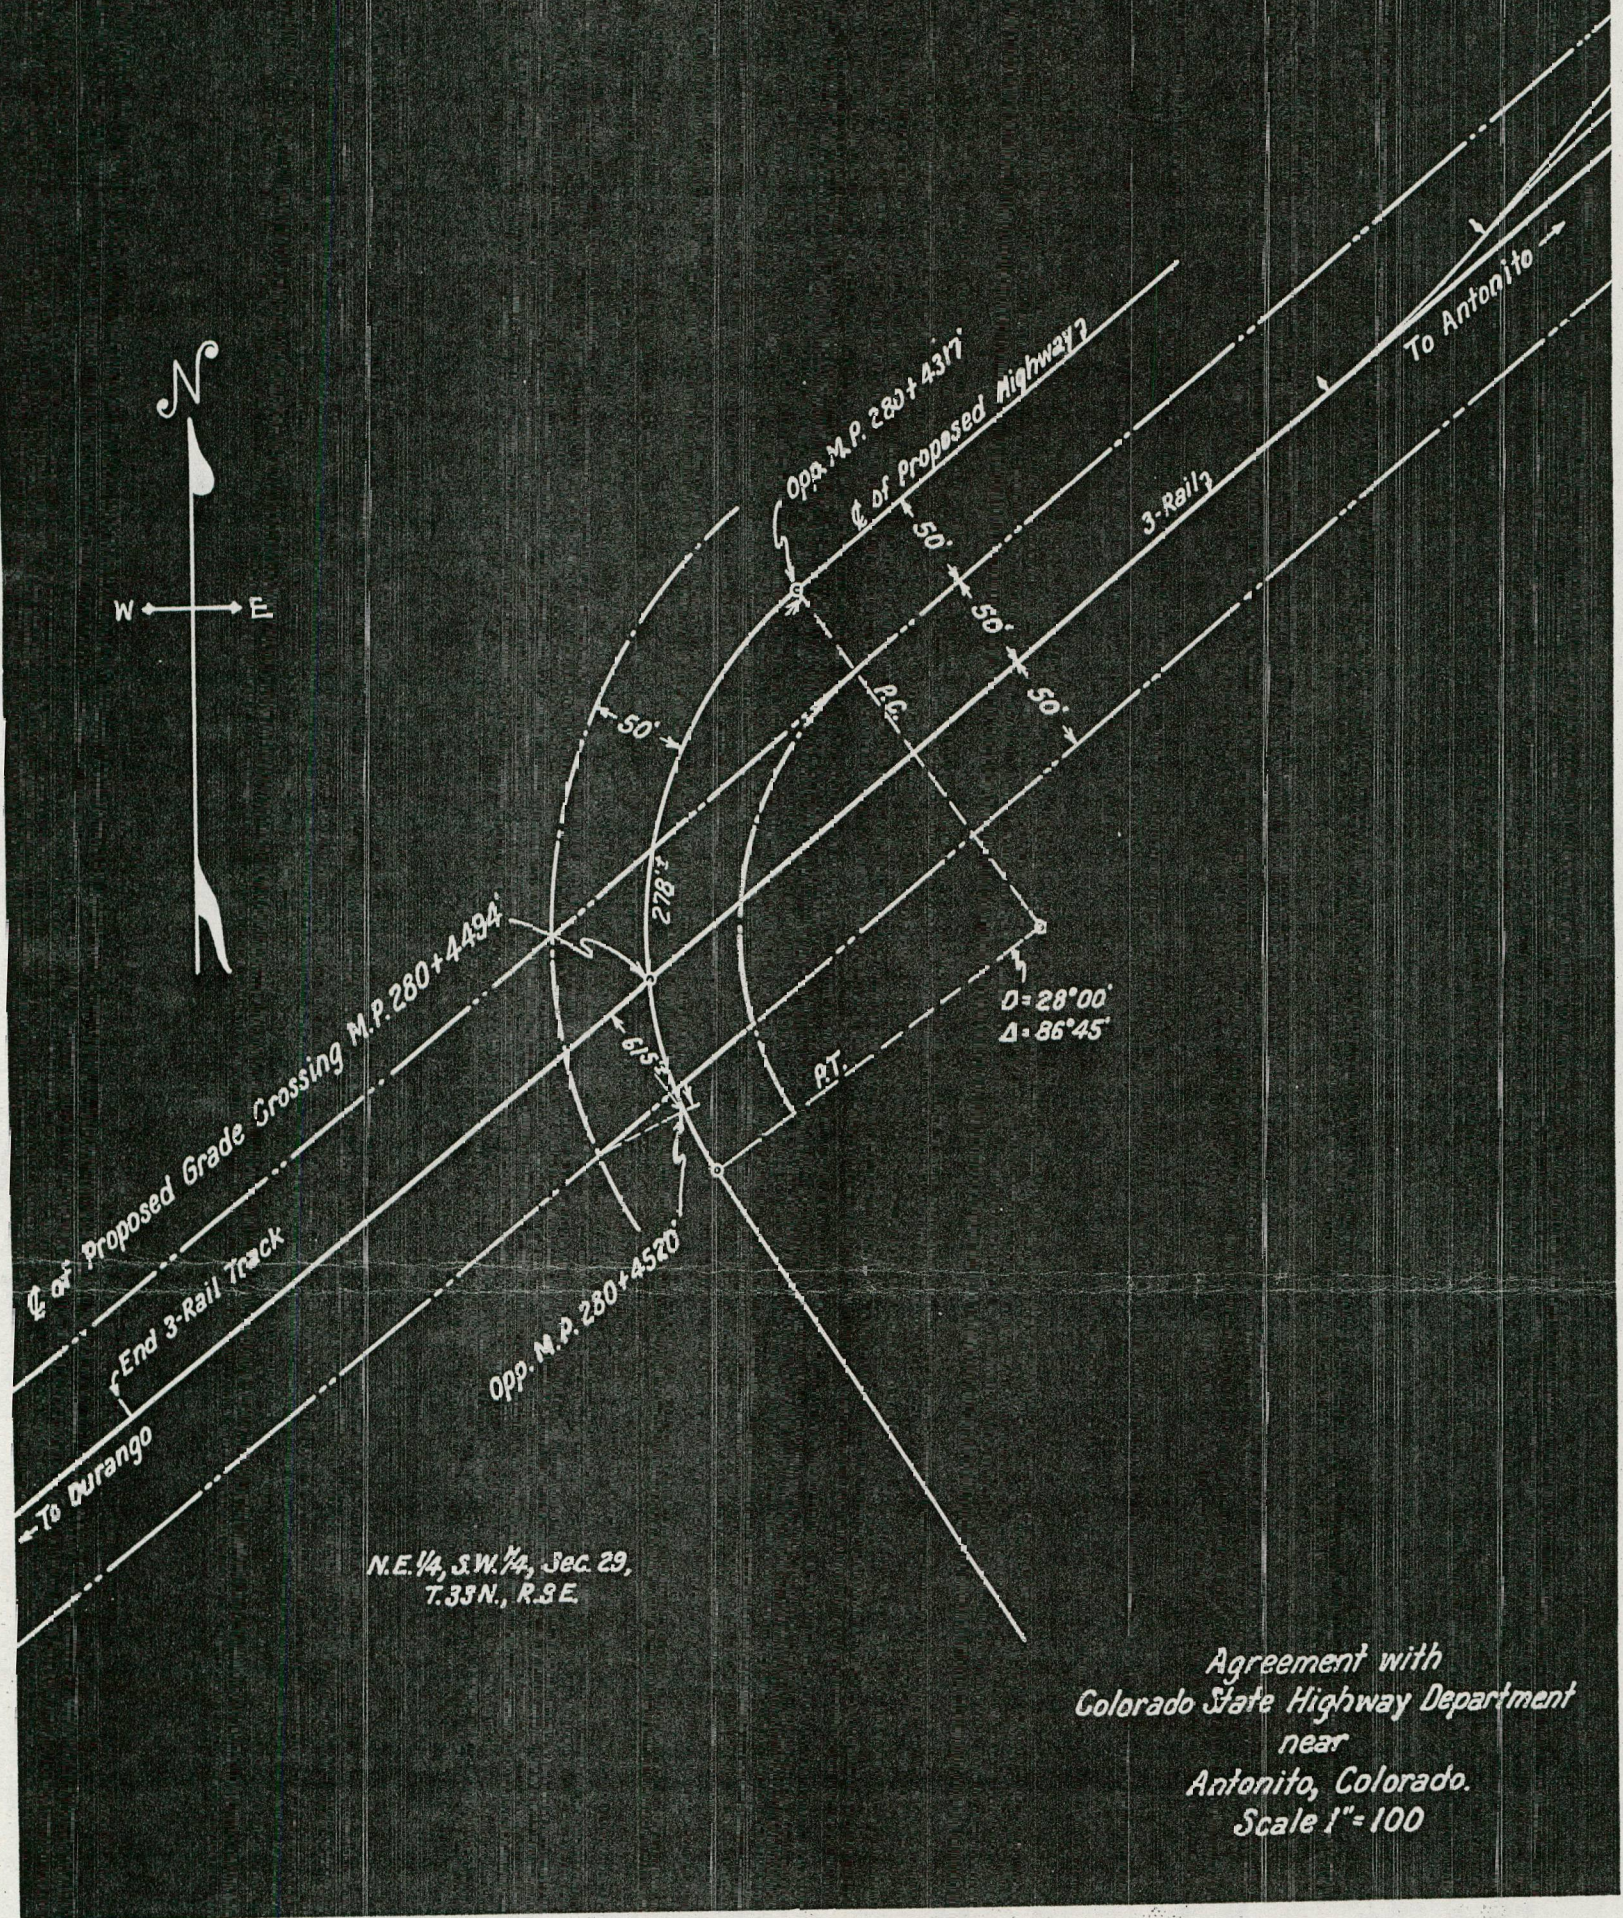

To Santa Fe N.M.

M.P. 281+285

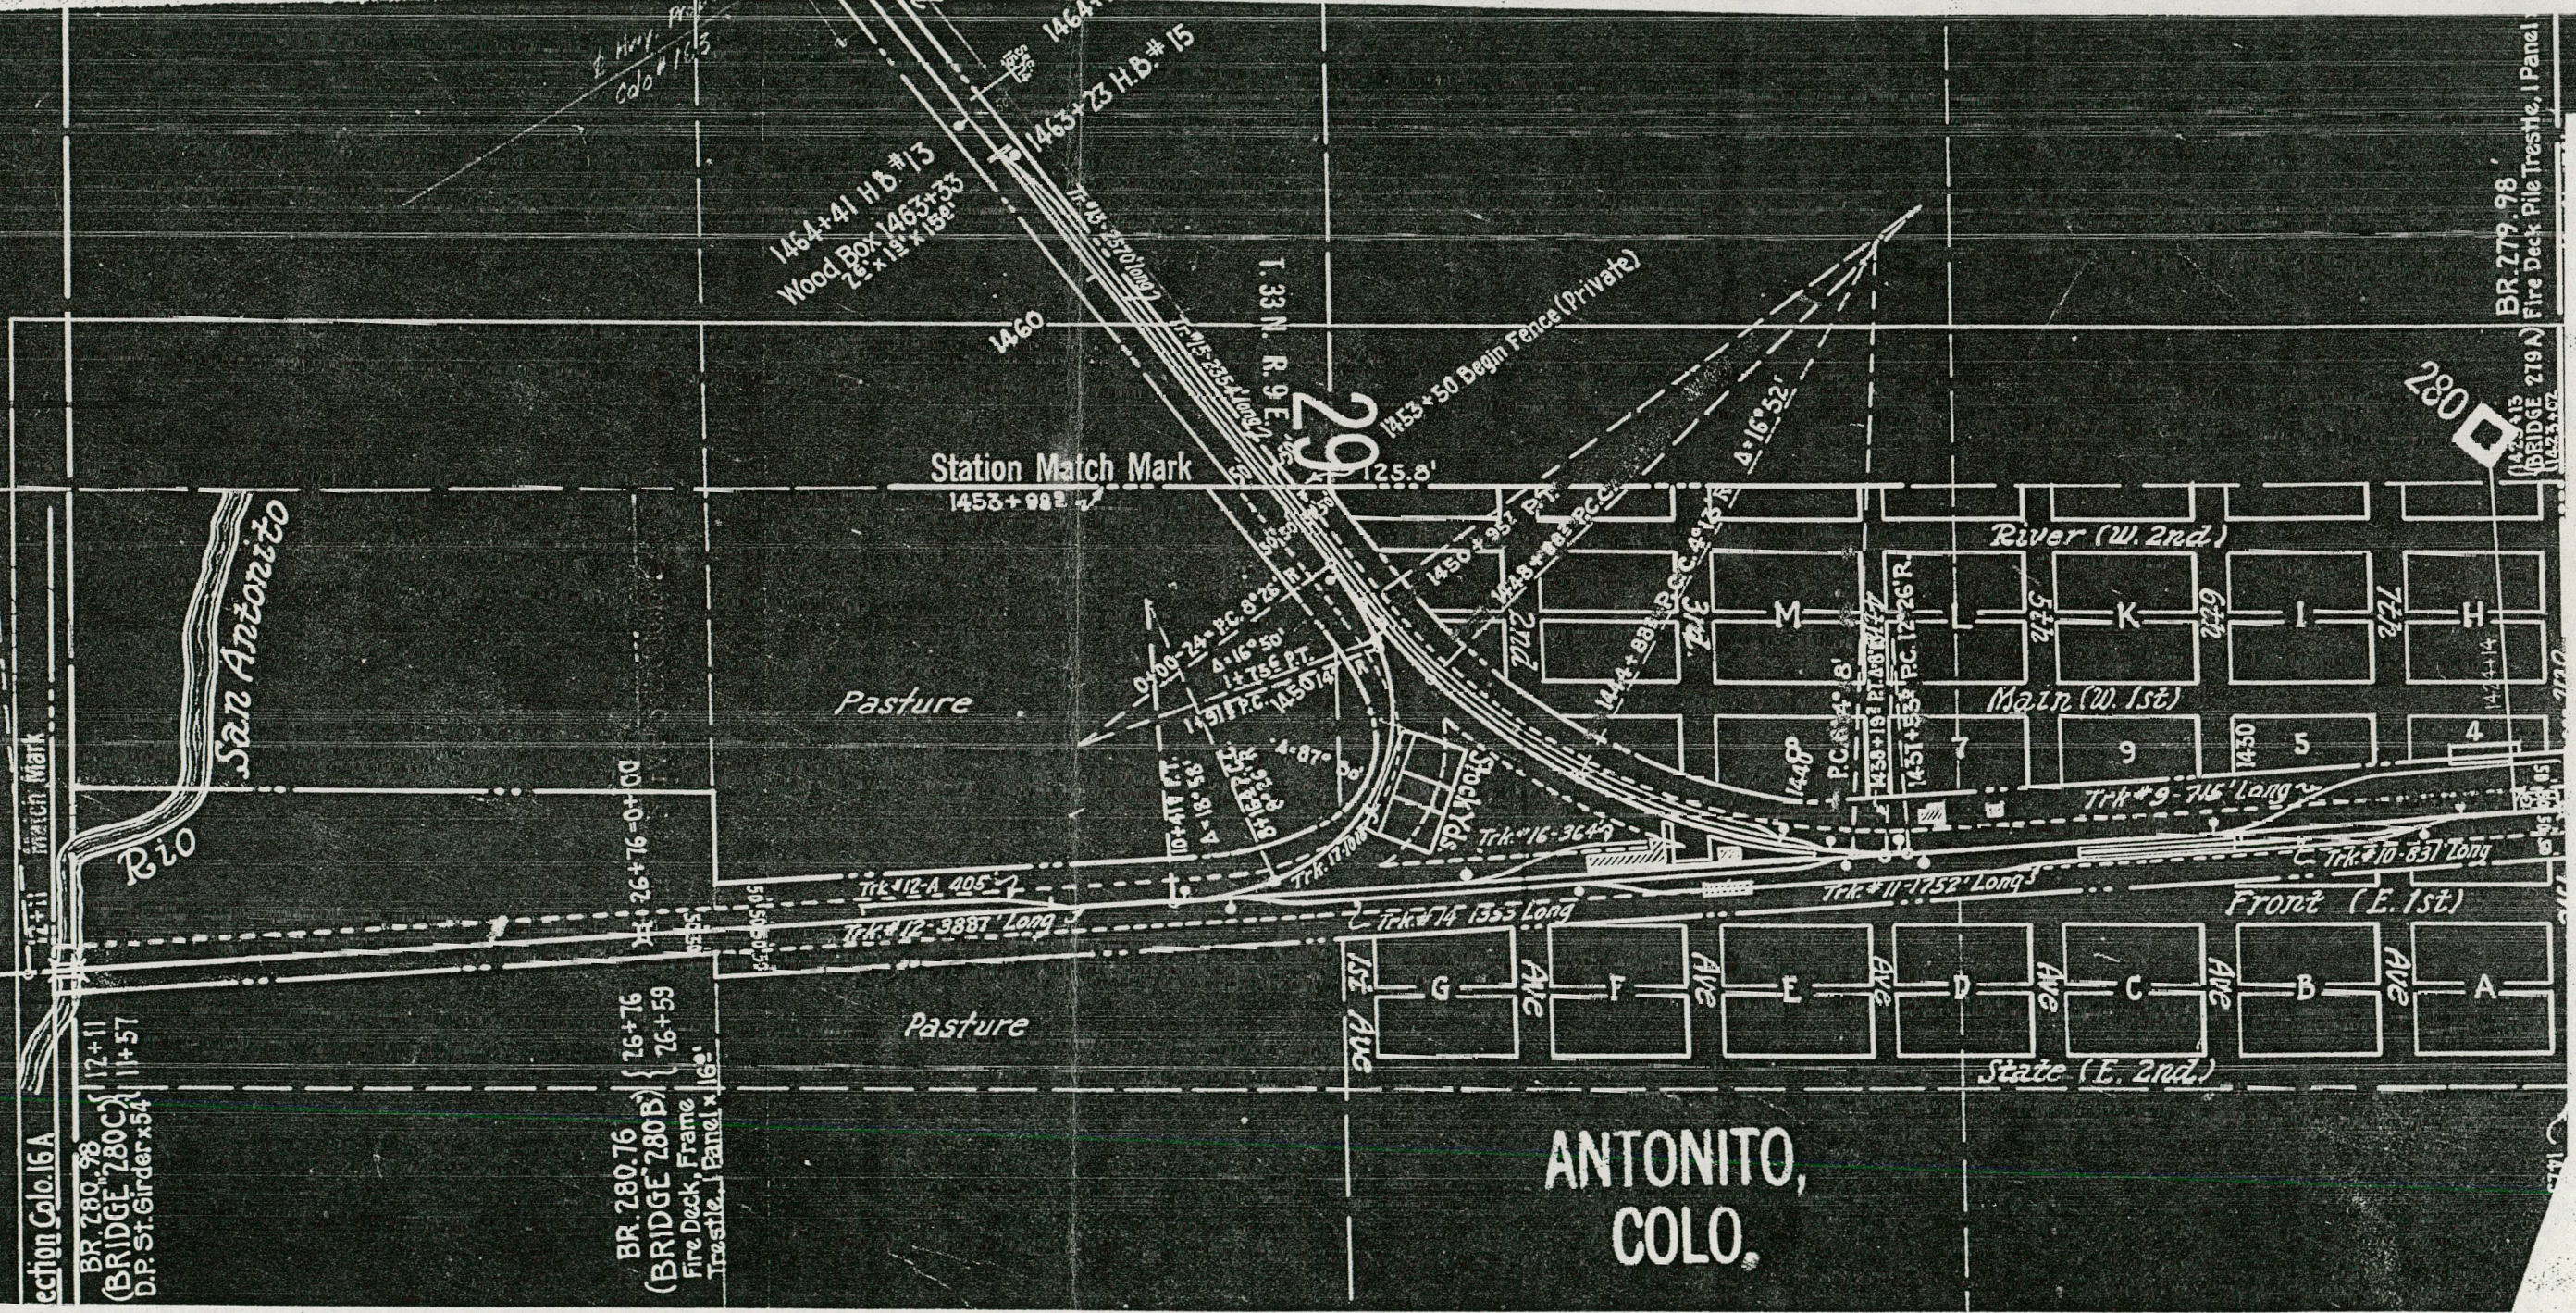

Section Colo. 16 A

BR 280.98
(BRIDGE 280C)
D.P. St. Girder x 54

BR 280.76
(BRIDGE 280B)
Fire Deck, Frame
Trestle, Panel x 16

BR 279.98
(BRIDGE 279A)
Fire Deck Pile Trestle, 1 Panel

SCAN TO PDF CDT101

TITLE

Box# NOT IN DATABASE (EXCEPTIONS)

Folder# 1

Doc# 3

Page# 7

Maps 1