


T. 49 N., R. 7 W., N.M.P.M.

FEDERAL ROAD REGION NO.	DIVISION	PROJ. NO.	SHEET NO.	TOTAL SHEETS
VIII	COLORADO	DPFC 050-2(5)Sec.1	3	10

REVISIONS		
6-14-77	Correct Toe of Slope	T.G.
9-26-77	Add Sec. 1 to Proj.	GM

RIGHT OF WAY
 W. SIDE OF CERRO SUMMIT

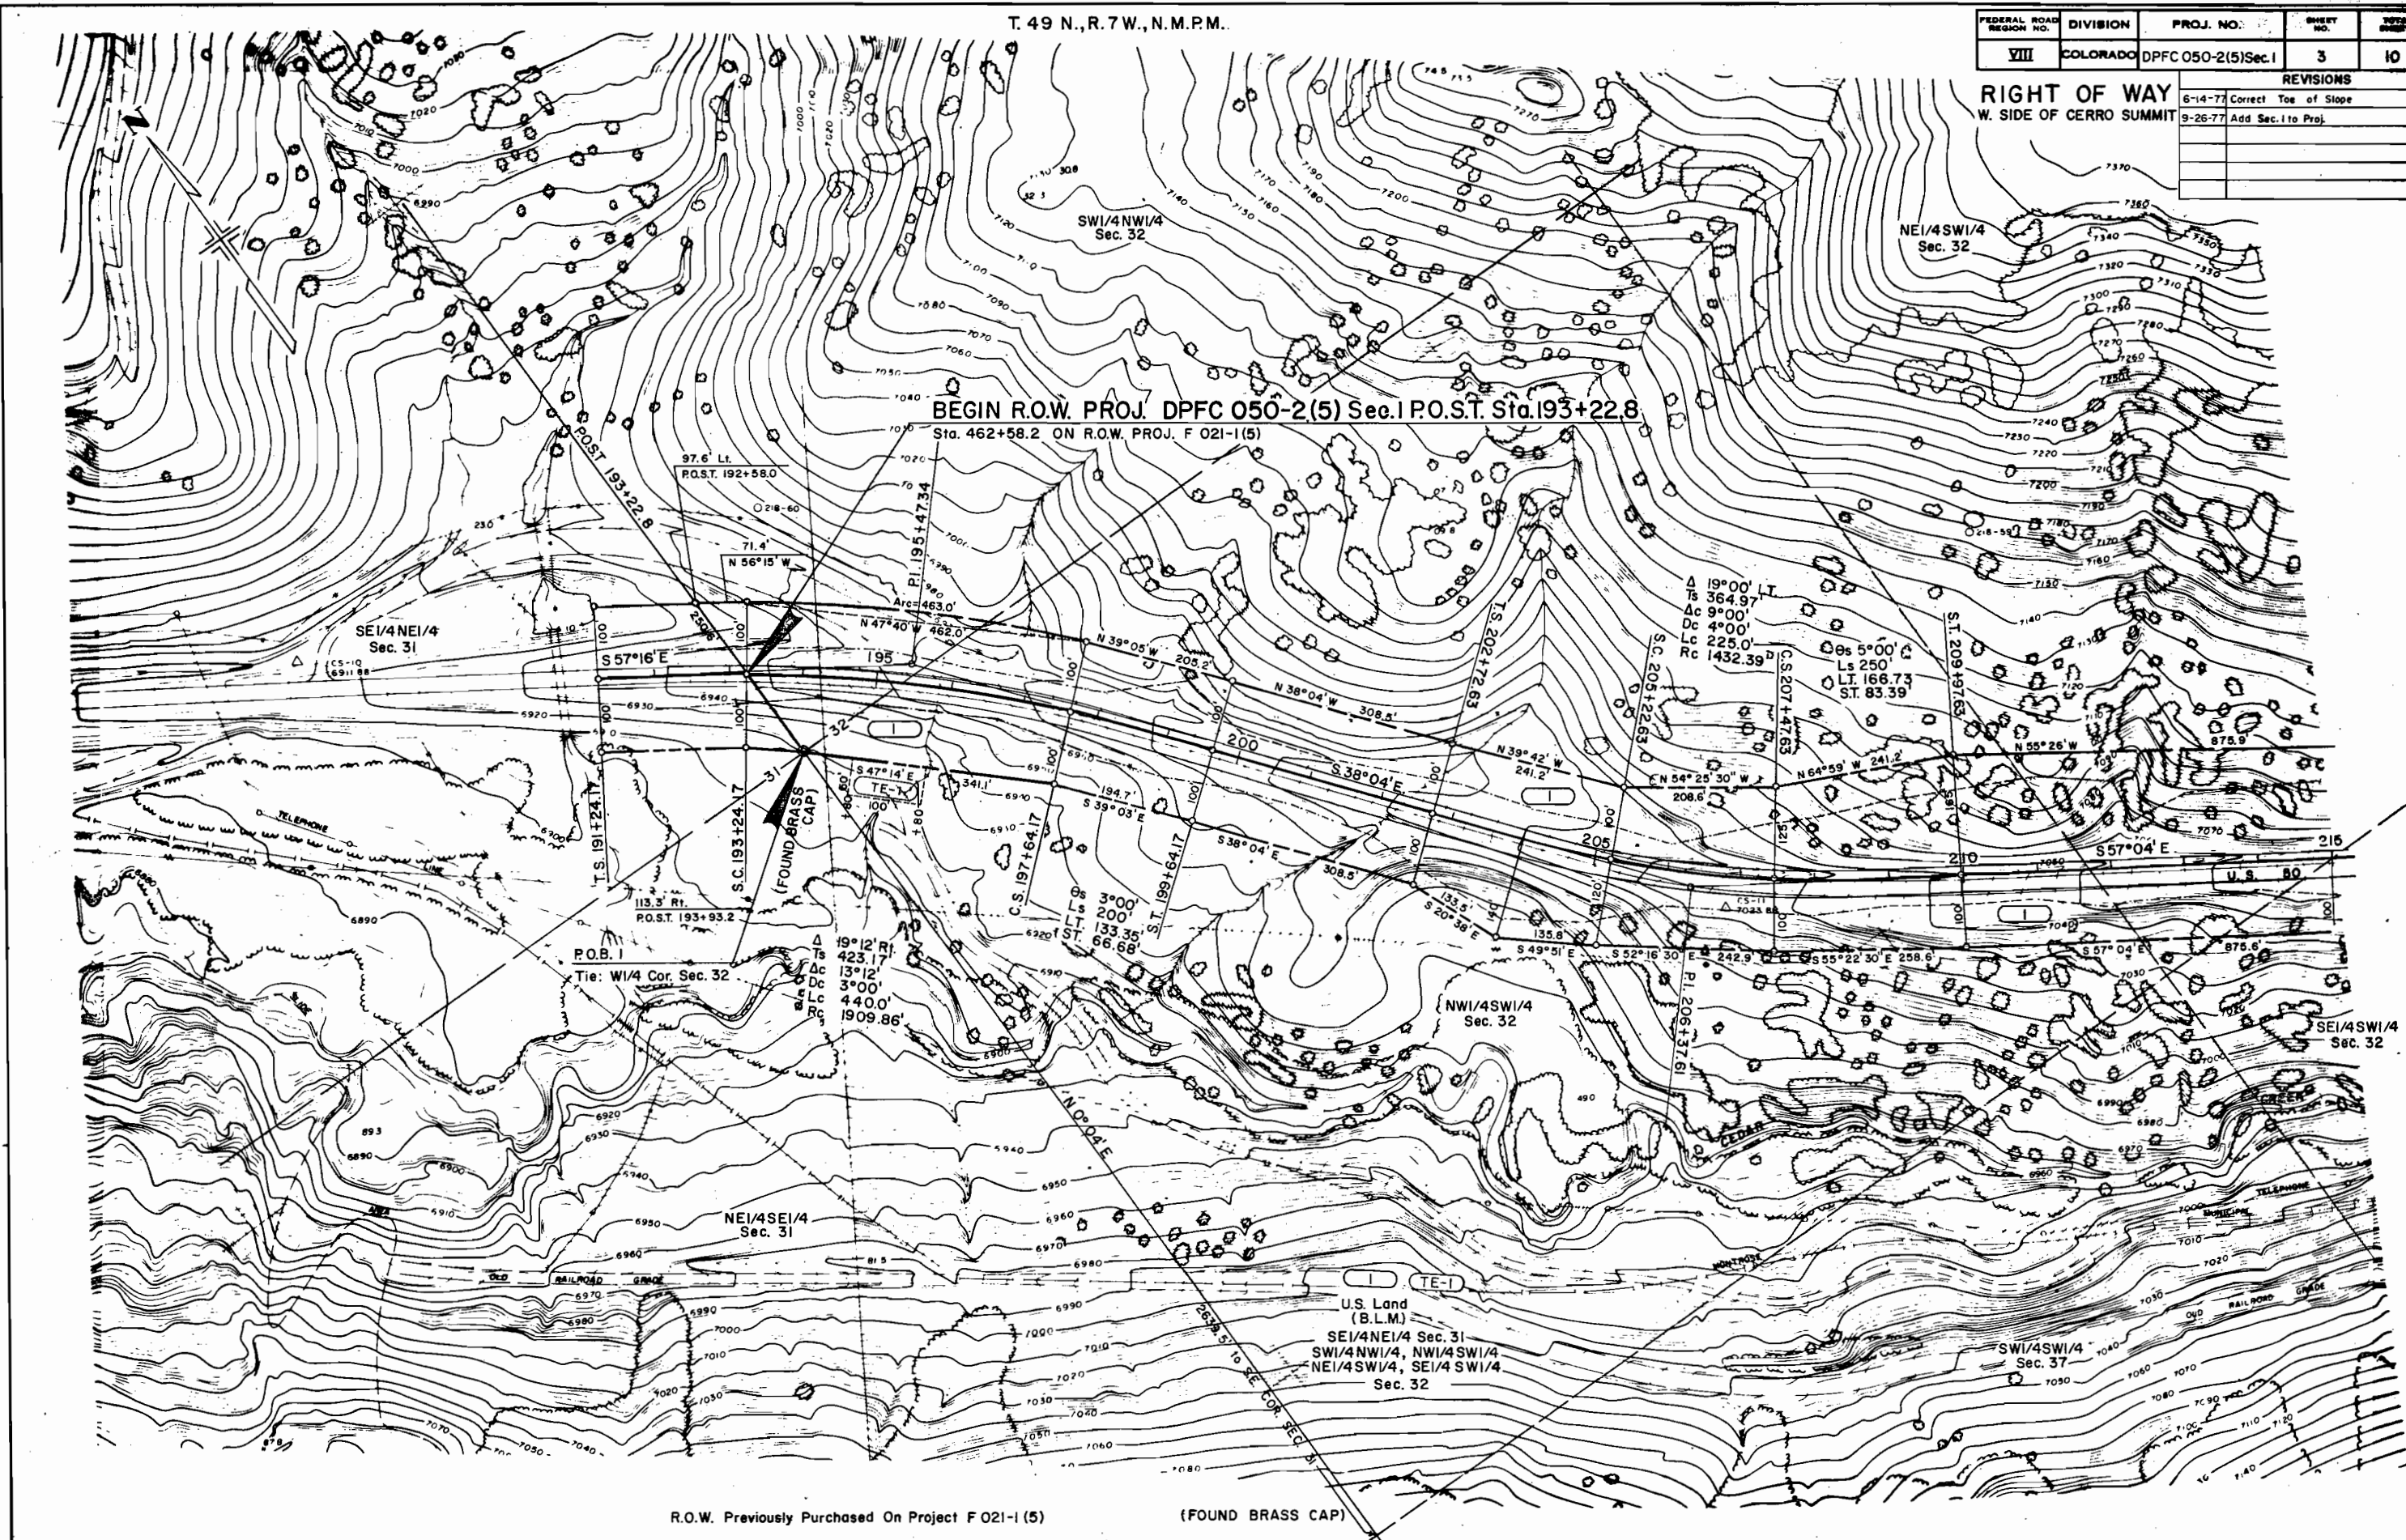

R.O.W. Previously Purchased On Project F 021-1 (5)

(FOUND BRASS CAP)