


T. 48 N., R. 7 W., N.M.P.M.

FEDERAL ROAD REGION NO.	DIVISION	PROJ. NO.	SHEET NO.	TOTAL SHEETS
VIII	COLORADO	DPFC050-2(5)Sec.1	6	10

RIGHT OF WAY			REVISIONS		
W. SIDE OF CERRO SUMMIT			9-26-77	Add Sec. 1 to Proj	GM

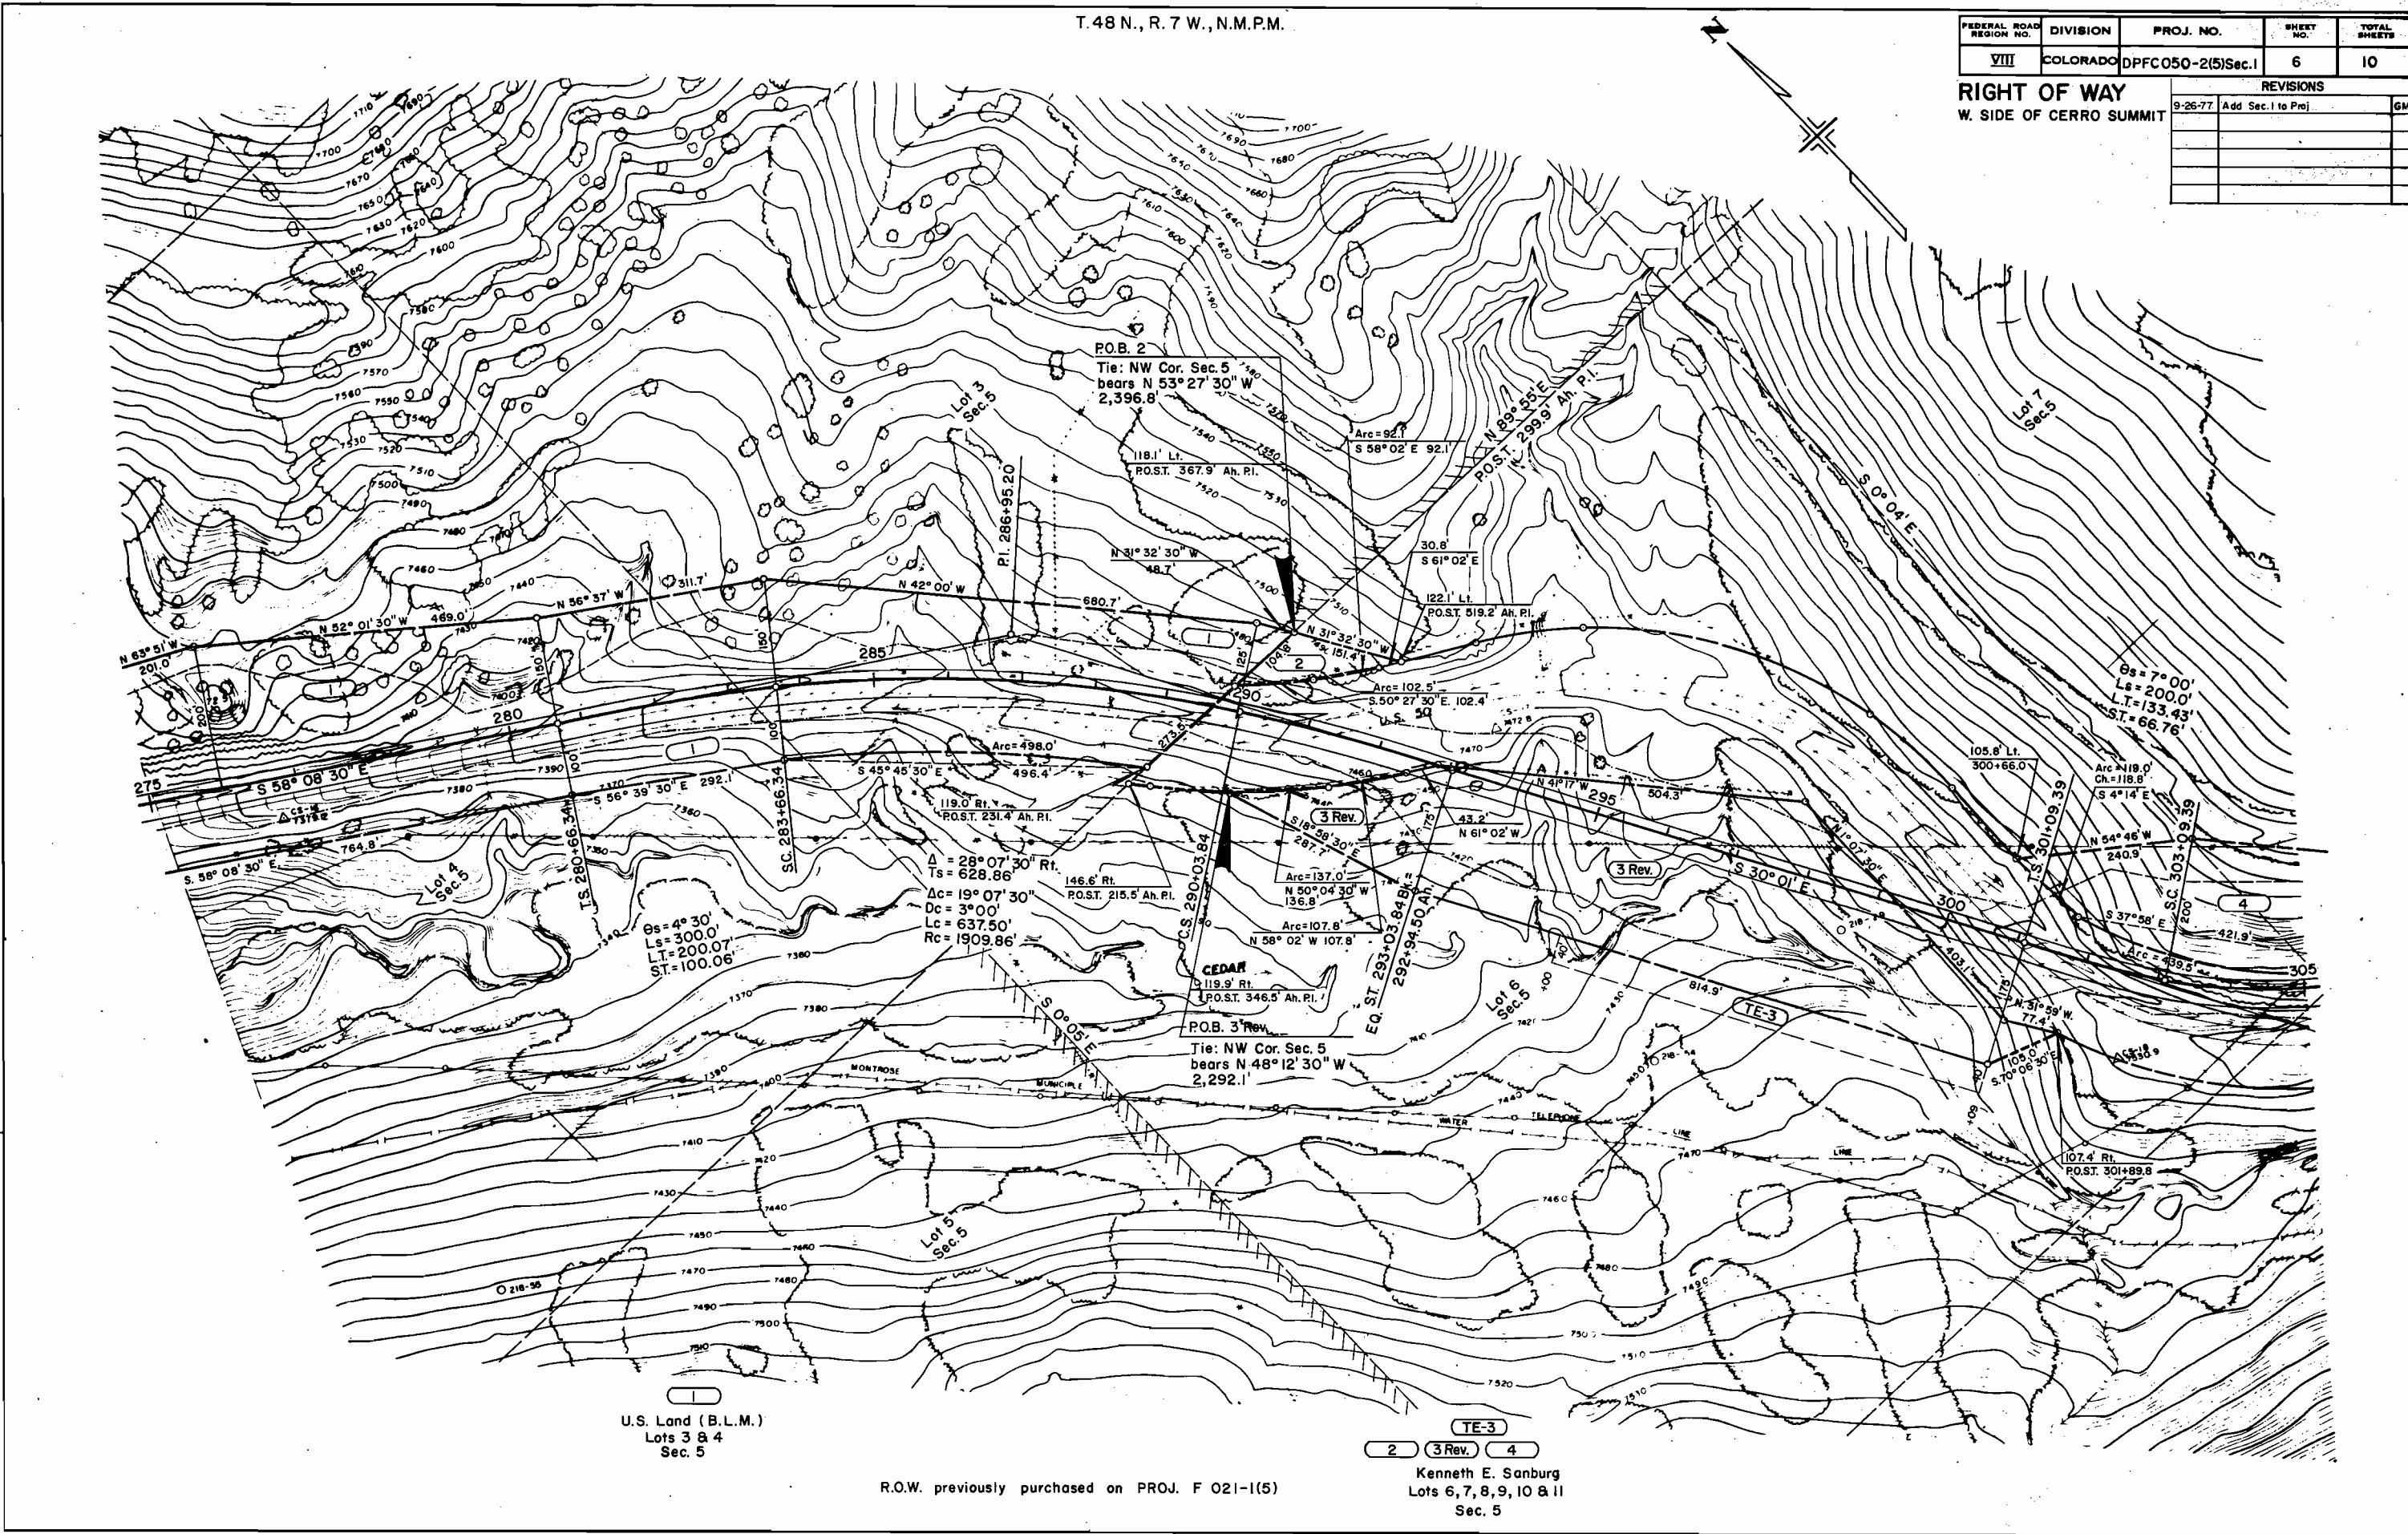

U.S. Land (B.L.M.)
 Lots 3 & 4
 Sec. 5

TE-3
 2 3 Rev. 4
 Kenneth E. Sanburg
 Lots 6, 7, 8, 9, 10 & 11
 Sec. 5

R.O.W. previously purchased on PROJ. F 021-1(5)