

R.O.W. TABULATION OF PROPERTIES IN

ELBERT

COUNTY S.H. No. 86


PROJ. DS 0028(8)

FEDERAL ROAD DIVISION NO.	DISTRICT	PROJ. NO.	SHEET NO.	TOTAL SHEETS
9	COLORADO	DS 0028(8)	2	

REVISIONS		
9-12-58	Deleted 11 & Rev. 12	FCM


RIGHT OF WAY

PARCEL NO.	OWNER	ADDRESS	LOCATION	AREA IN ACRES		REMARKS	
				PARCEL	TO BE ACQUIRED		
			T. 9 S., R. 62 W.				1
1 Rev.	A. S. Horner	118 So. Pecos St. Denver, Colo.	SE 1/4 Sec. 3	1.695	1.127		2
2 Rev.	Kiowa Consolidated School Dist. No. 2		NW 1/4 SW 1/4 Sec. 2	1.654	1.281		3
3 Rev.	A. S. Horner	118 So. Pecos St. Denver, Colo.	W 1/2 SW 1/4 Sec. 2	2.921	2.921		4
4 Rev.	A. S. Horner, Leah B. Horner & Maude Brewer, J.T.	" " "	S 1/2 Sec. 2	4.776	4.776	Permanent Easement	E5B
E 5B	A. S. Horner, Leah B. Horner & Maude Brewer, J.T.	118 So. Pecos St. Denver, Colo.	SE 1/4 Sec. 2	2.380	2.380		5
5 Rev.	A. S. Horner	" " "	N 1/2 Sec. 11	5.995	5.995	Permanent Easement	E-5
E-5 Rev.	" "	" " "	NE 1/4 Sec. 11	0.857	0.857		6
6 Rev.	A. S. Horner	" " "	N 1/2 Sec. 12	15.841	15.841	Permanent Easement	E-5-A
E-5-A	" "	" " "	NE 1/4 Sec. 11	2.477	2.477		
			T. 9 S., R. 61 W.				7
7	Stewart A. Nelson & Jessie Nelson, J.T.	Elizabeth, Colo.	S 1/2 Sec. 7	20.609	20.609		8
8	" "	" "	S 1/2 SW 1/4 Sec. 8	6.385	6.385		9
9	Clara Bremer	Ramah, Colo.	S 1/2 SE 1/4 Sec. 8	3.230	3.159		10
10	Stewart A. Nelson & Jessie Nelson	Elizabeth, Colo.	N 1/2 N 1/2 Sec. 17	4.239	4.173		11
11	Deleted						12
12 Rev.	Clara Bremer	Ramah, Colo.	N 1/2 NW 1/4 Sec. 16	3.423	3.357		13
13	E. G. Brinkmeier	625 E. Boulder St. Colo. Springs, Colo.	N 1/2 NE 1/4 Sec. 16	3.360	3.360		14
14	Reuben B. Olson	Ramah, Colo.	S 1/2 SE 1/2 Sec. 9	5.534	5.463		15
15	Thomas E. Brittingham, Margaret C. Brittingham & Donald C. Ball (Trustees of John Matthews Brittingham Trust)	Albany, Texas	S 1/2 SW 1/4 Sec. 10	3.061	3.061		16
16	Geo. D. & Lena Young	Simla, Colo.	S 1/2 SE 1/4 Sec. 10	2.923	2.923		17
17	" "	" "	N 1/2 N 1/2 Sec. 15	6.610	6.610		18
18	Thomas E. Brittingham, Margaret C. Brittingham & Donald C. Ball (Trustees of John Matthews Brittingham Trust)	Albany, Texas	S 1/2 SE 1/2 Sec. 11	5.997	5.882		19
19	J.N. & Mary L. Van Campen, J.T.		N 1/2 N 1/2 Sec. 4	7.414	7.299		

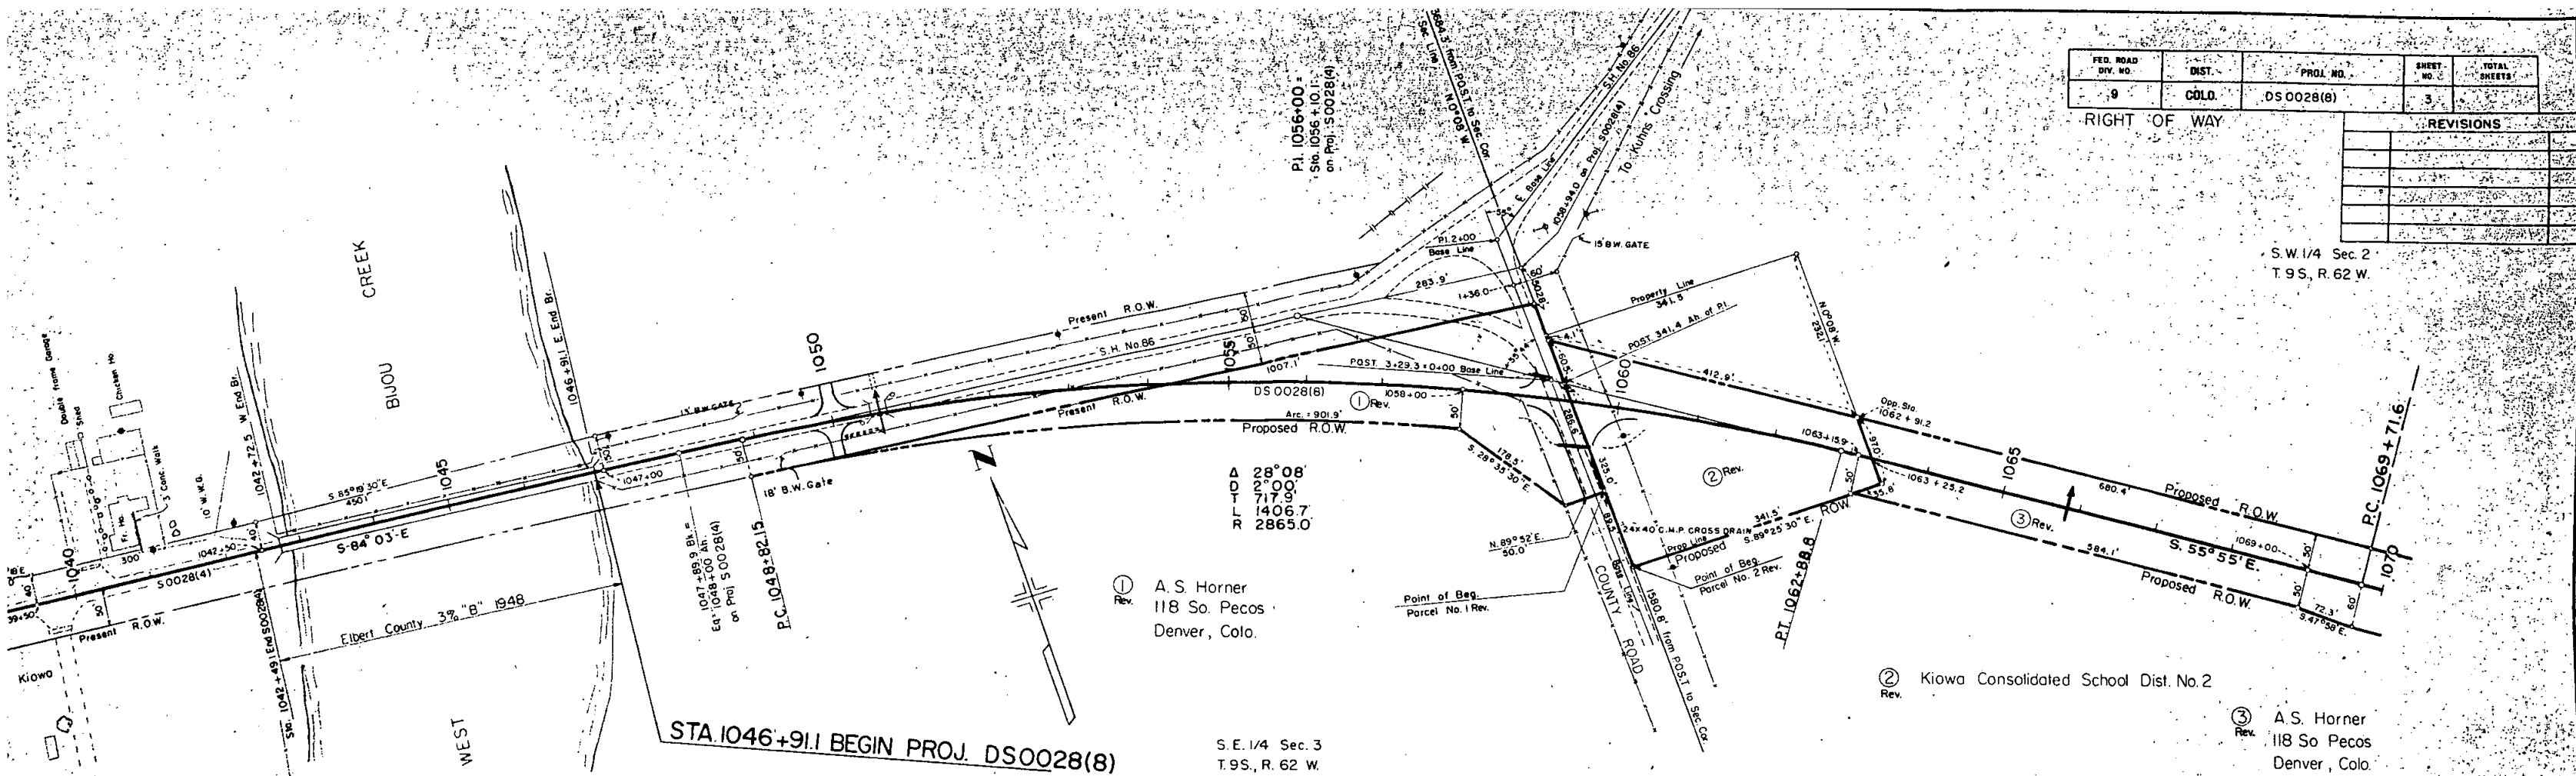

FED. ROAD DIST. NO.	DIST.	PROJ. NO.	SHEET NO.	TOTAL SHEETS
9	COLD.	DS 0028(8)	3	

REVISIONS	
1	
2	
3	
4	
5	
6	
7	
8	
9	
10	

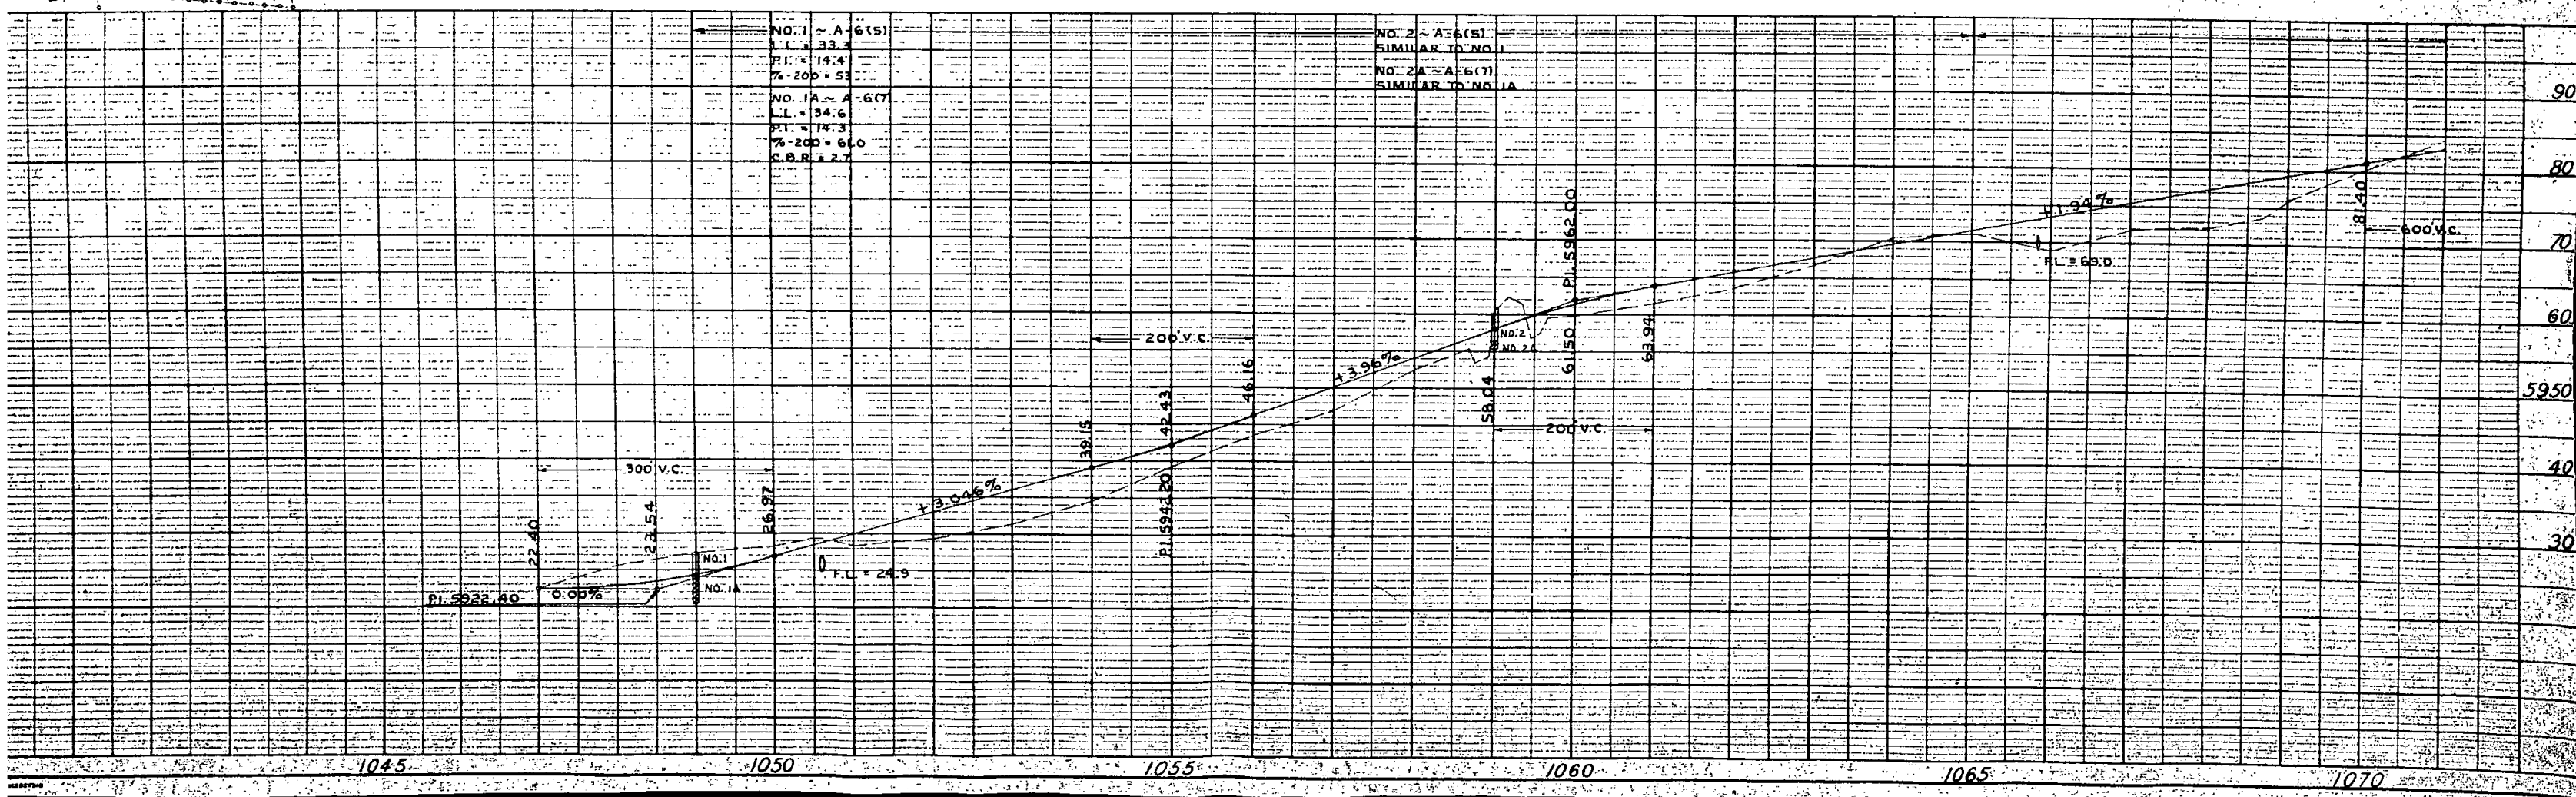

DETAIL SHEET
Showing Proposed Channel Change

REVISIONS				

FEDERAL ROAD DIVISION NO.	DISTRICT	PROJ. NO.	SHEET NO.	TOTAL SHEETS
9	COLORADO	D S0028(8)	4-A	

RIGHT OF WAY

S.E. 1/4 Sec. 2
T.9S., R.62W.


Assumed Sec. Cor.

S.W. 1/4 Sec. 2
T.9S., R.62W.

(4) Rev.
A. S. Horner
Leah B. Horner
Maude Brewer
118 So. Pecos.
Denver, Colo.

(E-5-B)

Scale: 1" = 100'

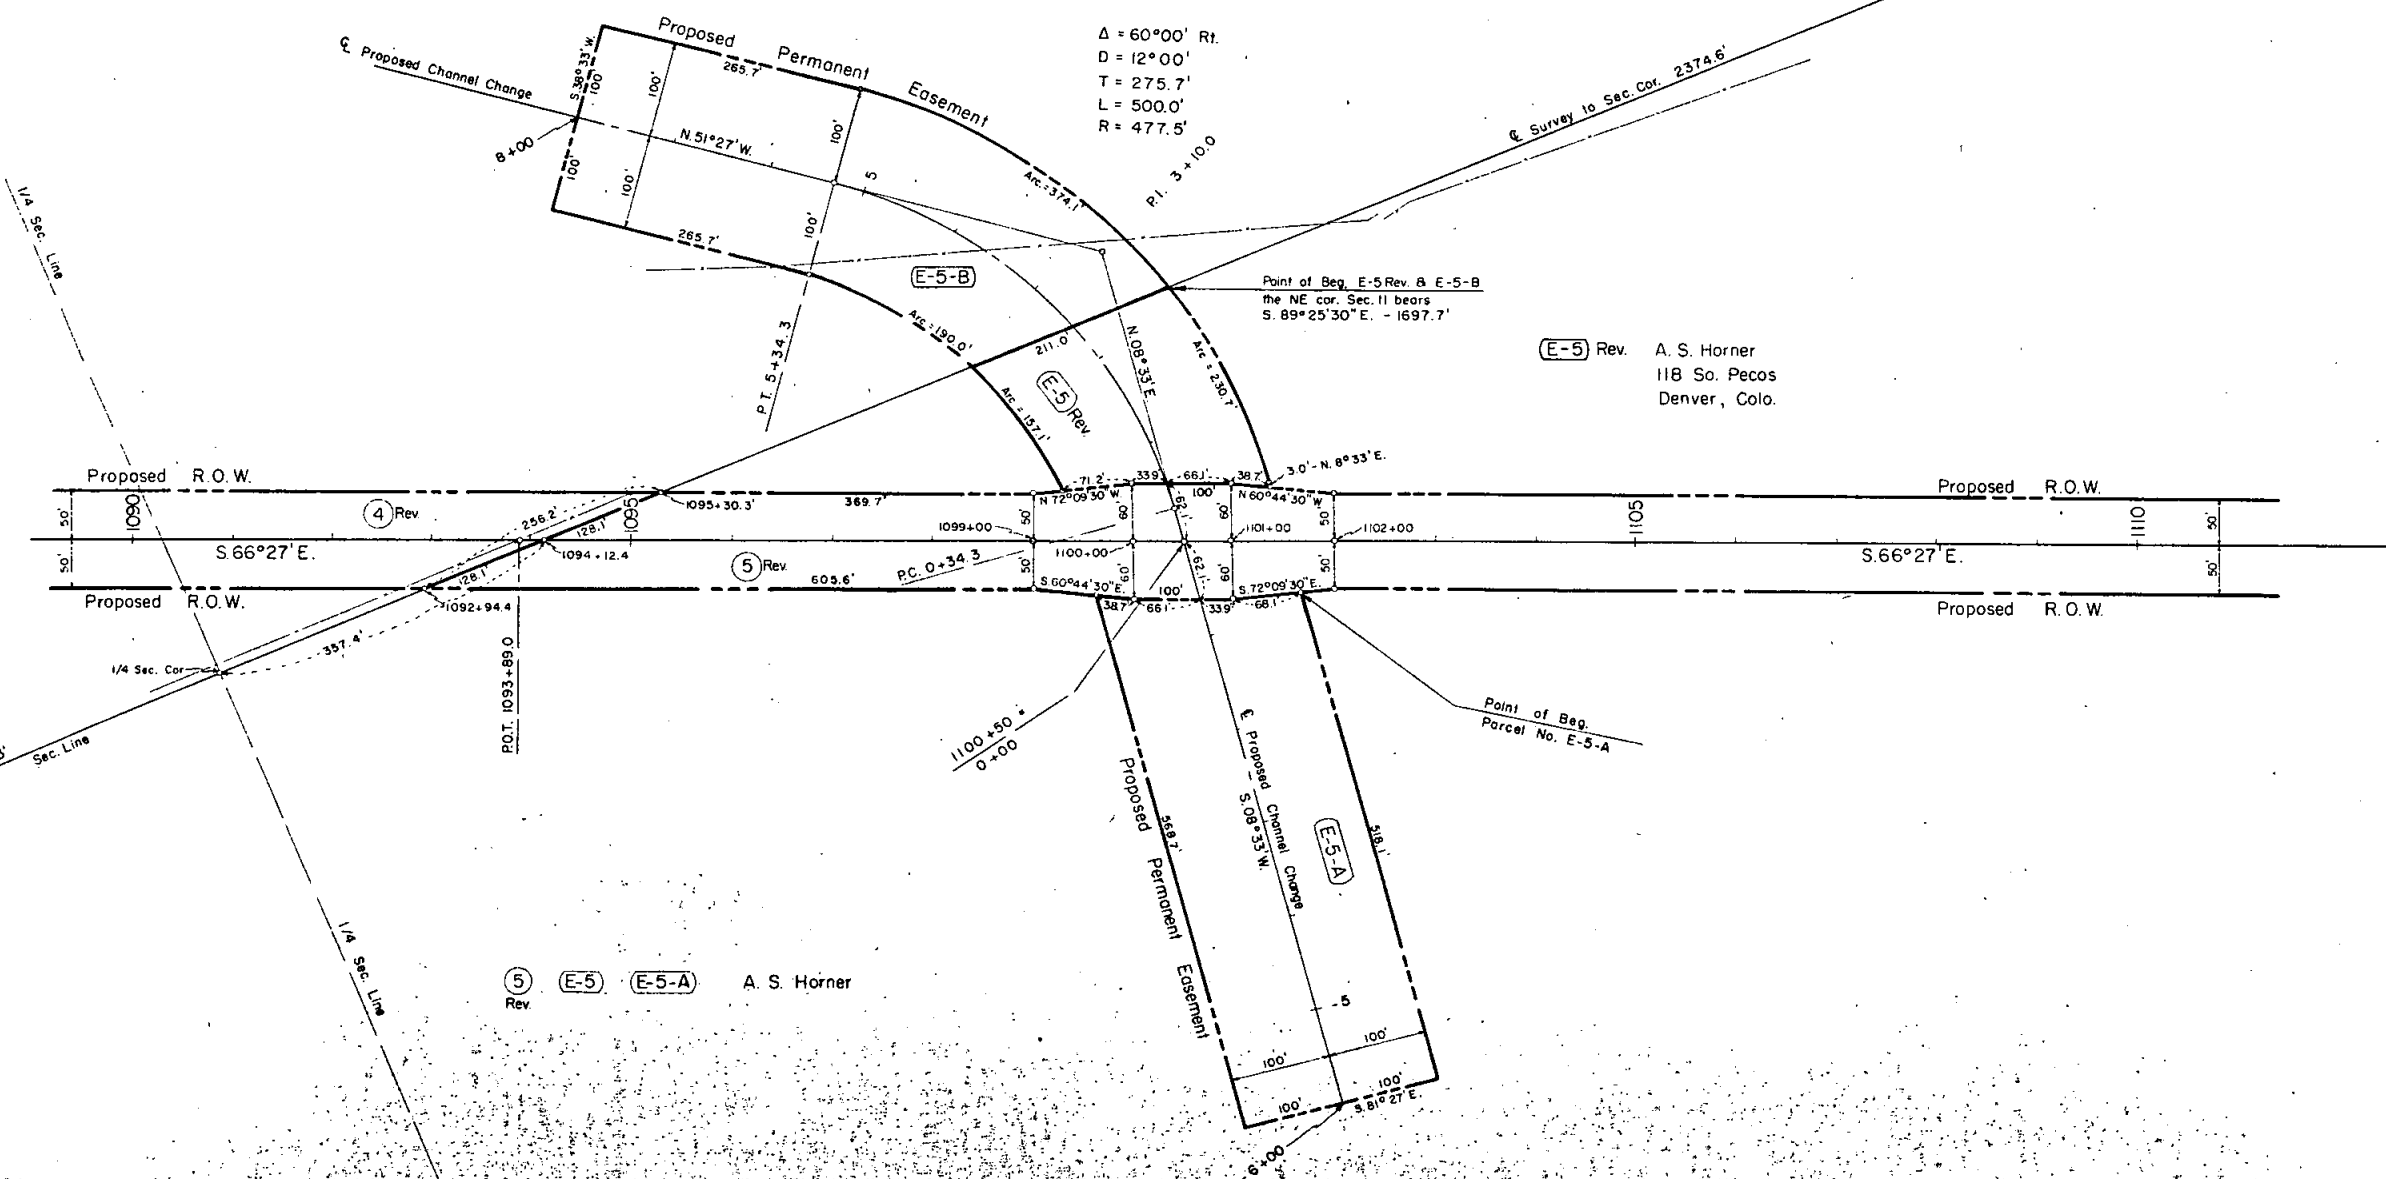

(E-5) Rev. A. S. Horner
118 So. Pecos
Denver, Colo.

(5) Rev.
(E-5) (E-5-A) A. S. Horner

N.E. 1/4 Sec. 11
T.9S., R.62W.


N.W. 1/4 Sec. 11
T.9S., R.62W.

FED. ROAD DIST. NO.	DIST.	PROJ. NO.	SHEET NO.	TOTAL SHEETS
9	COLD	DS 0028(8)	5	

RIGHT OF WAY

REVISIONS	
1	
2	
3	
4	
5	

N.W. ¼ Sec. 12
T. 9 S., R. 62 W.

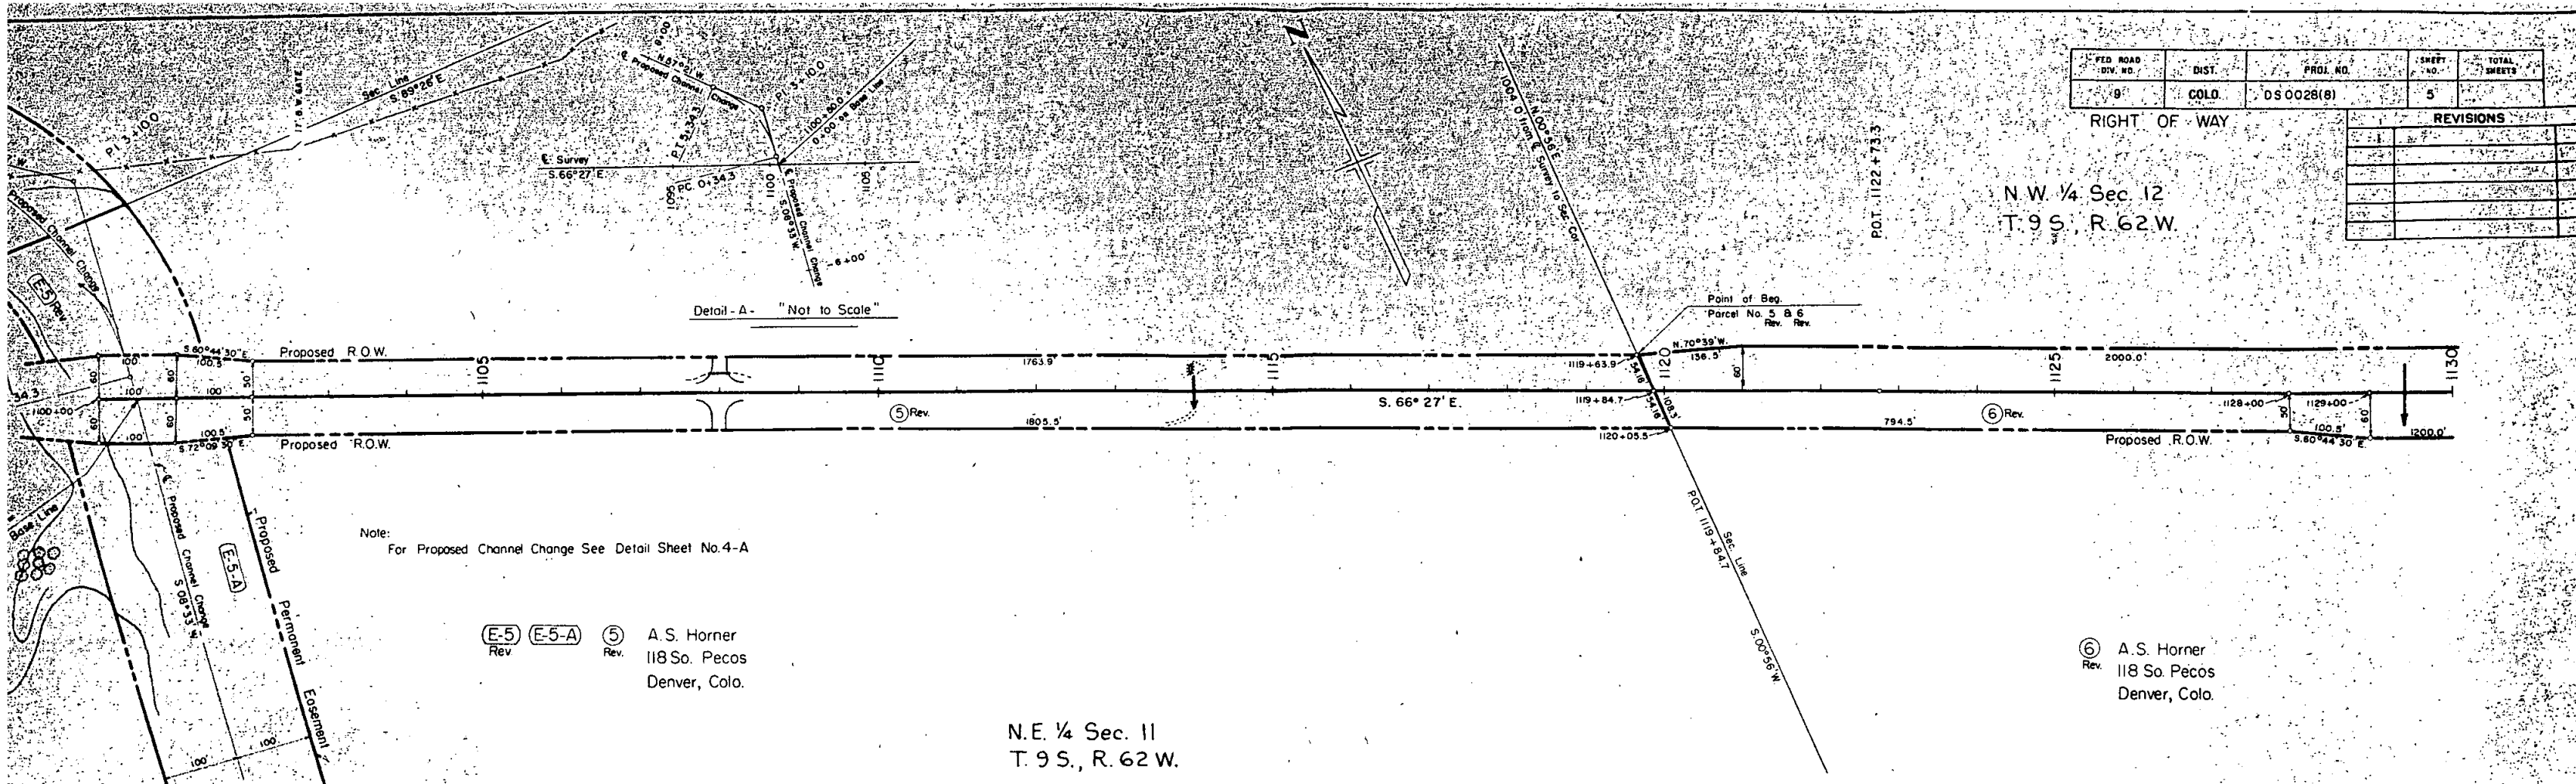


Note: For Proposed Channel Change See Detail Sheet No. 4-A

(E-5) Rev. A. S. Horner
(E-5-A) Rev. 118 So. Pecos
(5) Rev. Denver, Colo.

(6) Rev. A. S. Horner
118 So. Pecos
Denver, Colo.


N.E. ¼ Sec. 11
T. 9 S., R. 62 W.

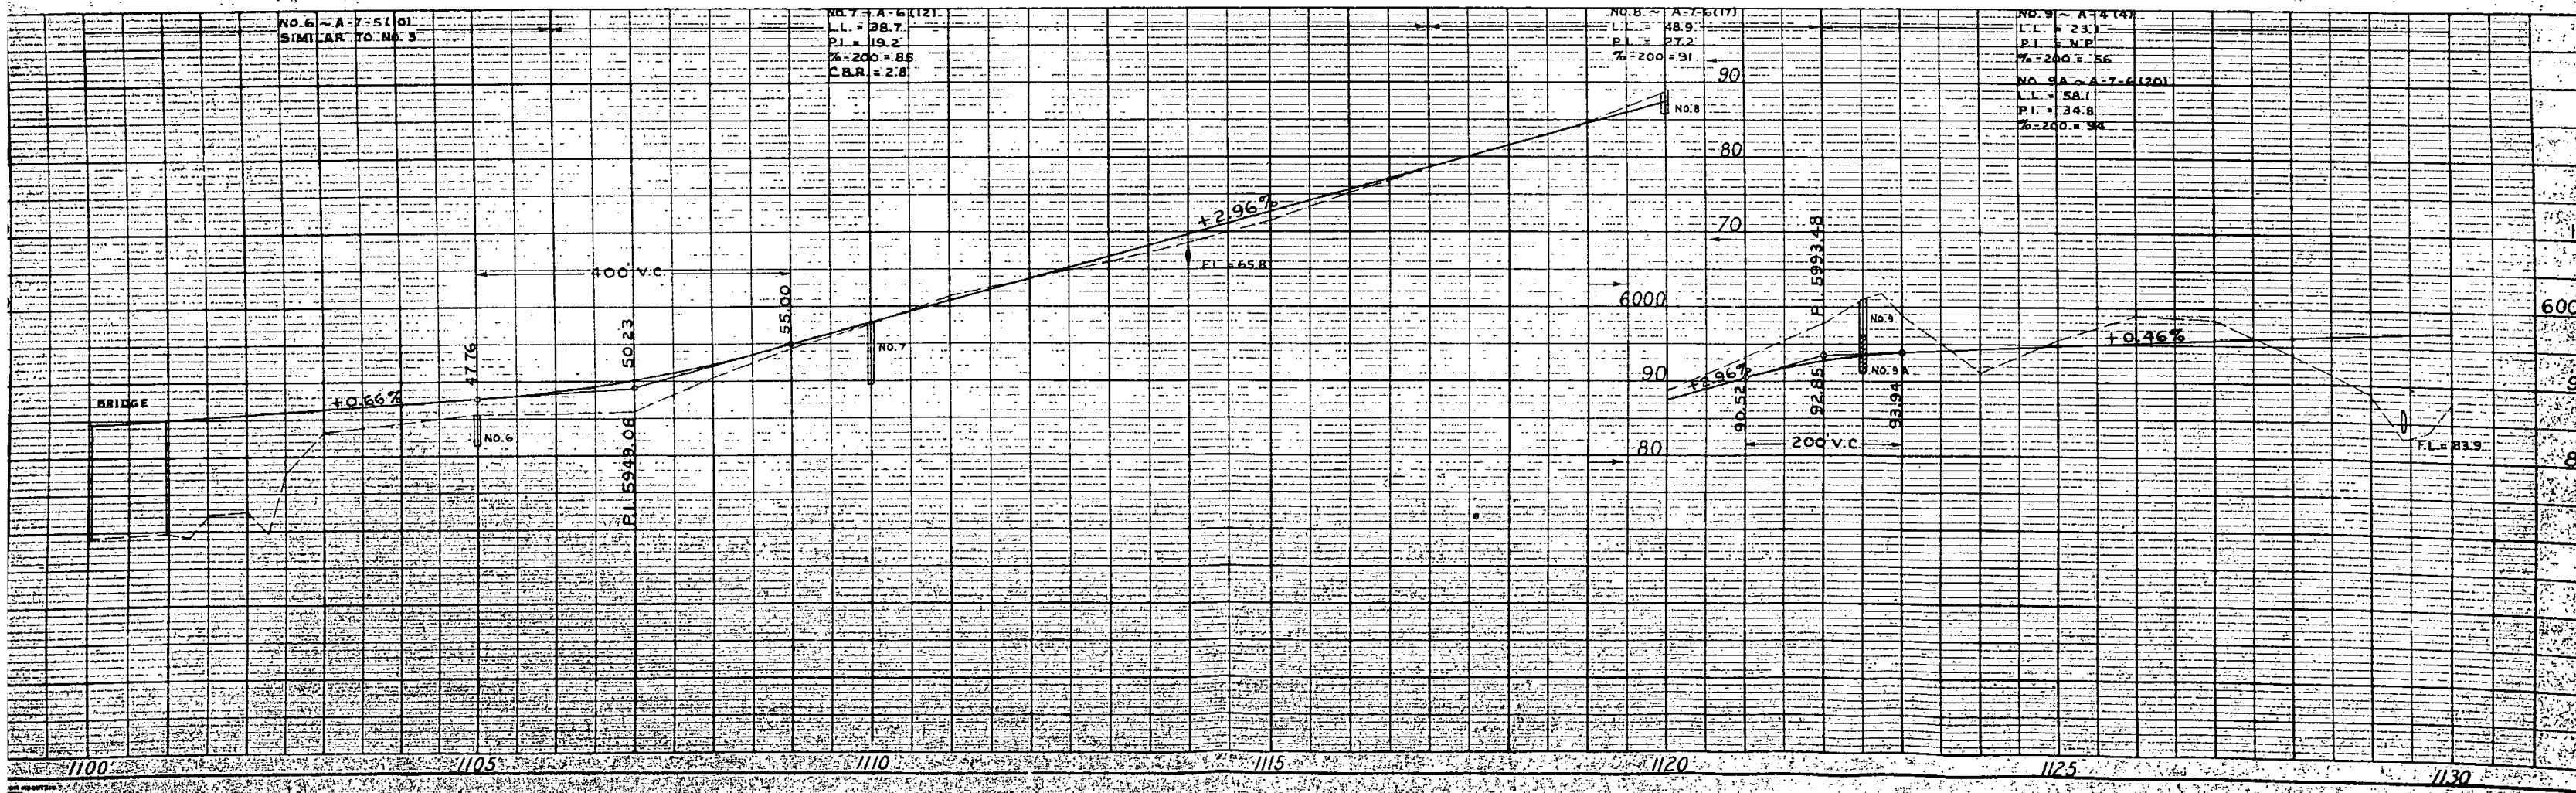

NO. 6 - A-7-5 (101) SIMILAR TO NO. 5	NO. 7 - A-6 (121) L.L. = 38.7 P.I. = 19.2 % = 200 = 8.5 C.B.R. = 2.8	NO. 8 - A-7-6 (17) L.L. = 48.9 P.I. = 27.2 % = 200 = 9.1	NO. 9 - A-7-4 (4) L.L. = 23.1 P.I. = 20.0 % = 200 = 5.6
NO. 9A - A-7-6 (201) L.L. = 58.1 P.I. = 34.8 % = 200 = 9.4			

FED. ROAD DIST. NO.	DIST.	PROJ. NO.	SHEET NO.	TOTAL SHEETS
9	COLO.	DS 0028 (8)	6	


REVISIONS	

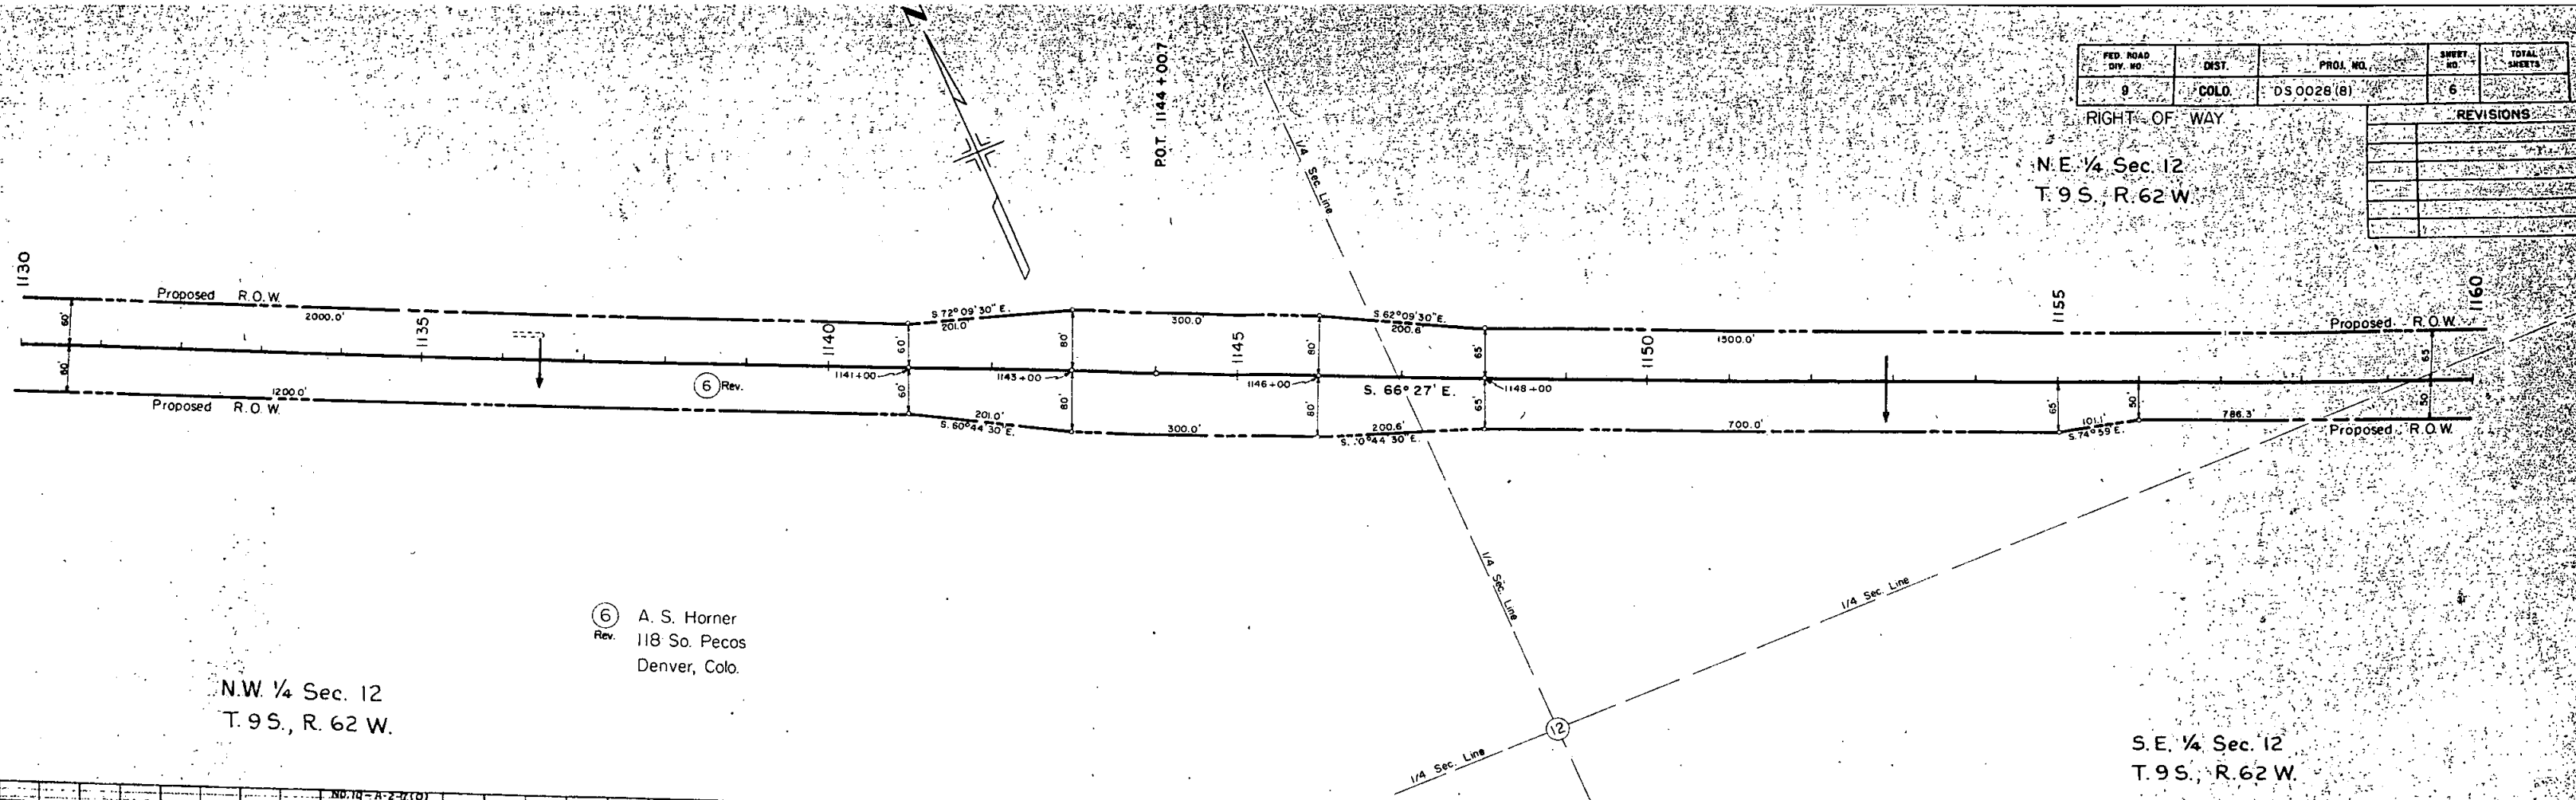

N.W. 1/4 Sec. 12
T. 9 S., R. 62 W.

⑥ Rev.
A. S. Horner
118 So. Pecos
Denver, Colo.

S.E. 1/4 Sec. 12
T. 9 S., R. 62 W.

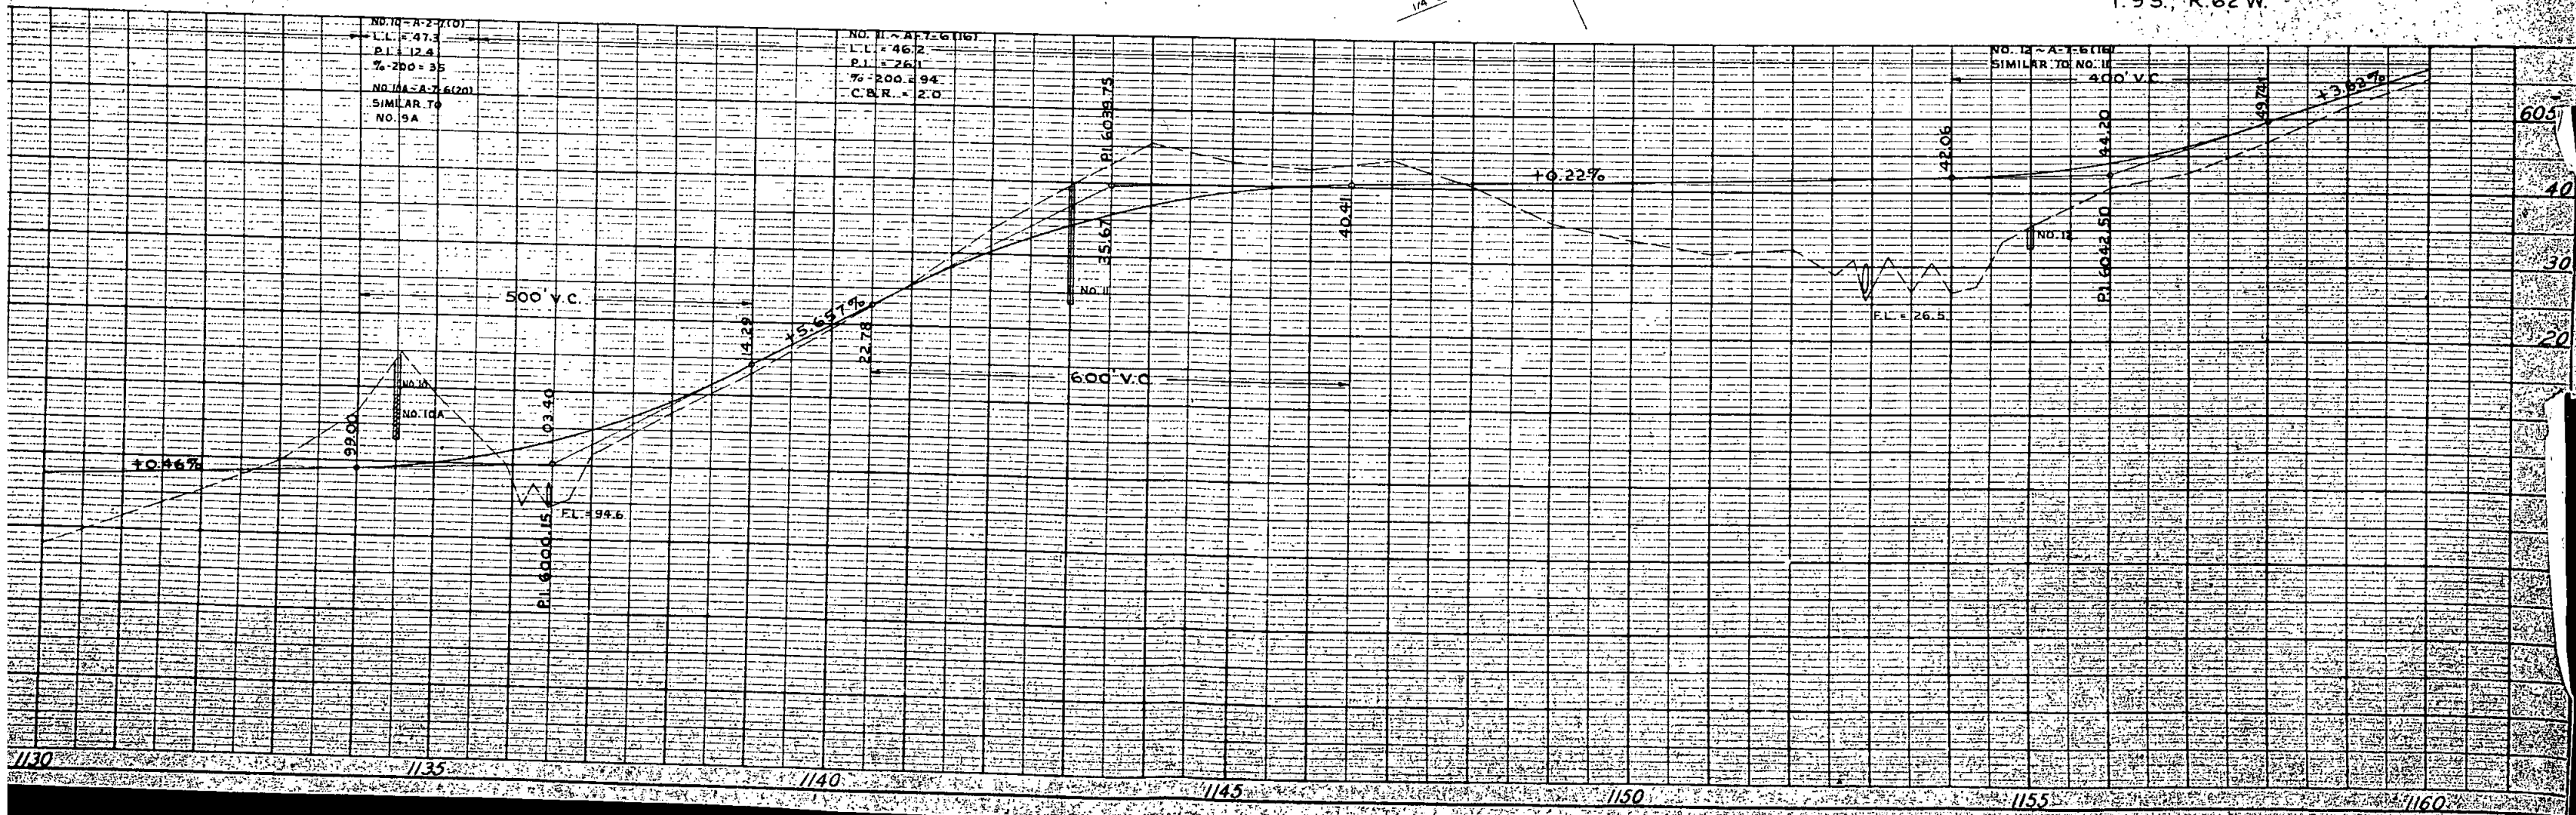

FED. ROAD DIV. NO.	DIST.	PROJ. NO.	SHEET NO.	TOTAL SHEETS
9	COLO.	DS0028(8)	7	

RIGHT OF WAY

REVISIONS	

N.E. 1/4 Sec. 12
T.9 S. R.62 W.


S.W. 1/4 Sec. 7
T.9 S. R.61 W.

$\Delta = 6^\circ 44' 30''$
 $D = 0^\circ 30'$
 $R = 11,460.0'$
 $E = 19.9$
 $T = 675.0$
 $L = 1348.3$

⑥ Rev.
A. S. Horner
118 So. Pecos
Denver, Colo.

⑦ Stewart A. Nelson
Jessie Nelson, J.T.
Elizabeth, Colo.

S.E. 1/4 Sec. 12
T.9 S., R.62 W.

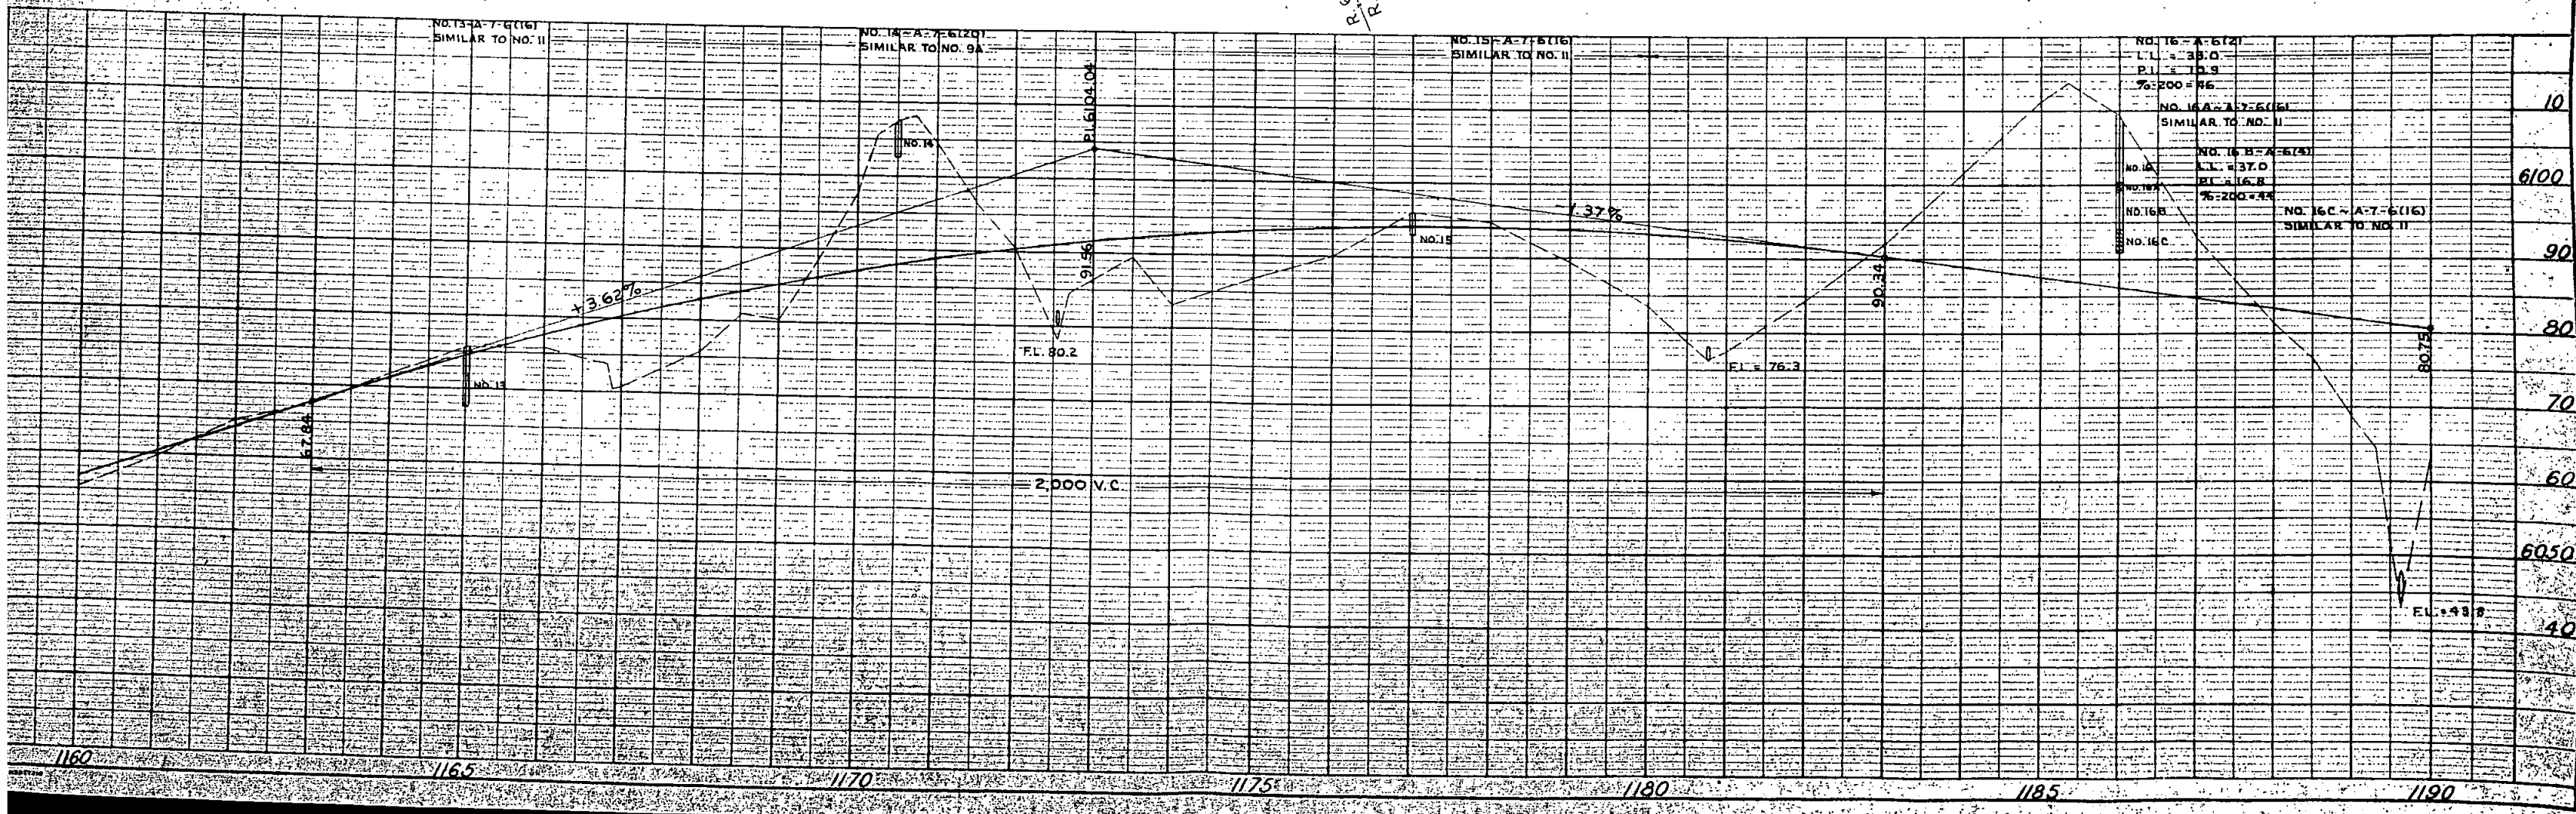


S.W. 1/4 Sec. 7
T.9S., R.61W.

FED. ROAD DIV. NO.	DIST.	PROJ. NO.	SHEET NO.	TOTAL SHEETS
9	COLO.	DS 0028(8)	8	

RIGHT OF WAY
S.E. 1/4 Sec. 7
T.9S., R.61W.


REVISIONS	
1	
2	
3	
4	
5	
6	
7	
8	

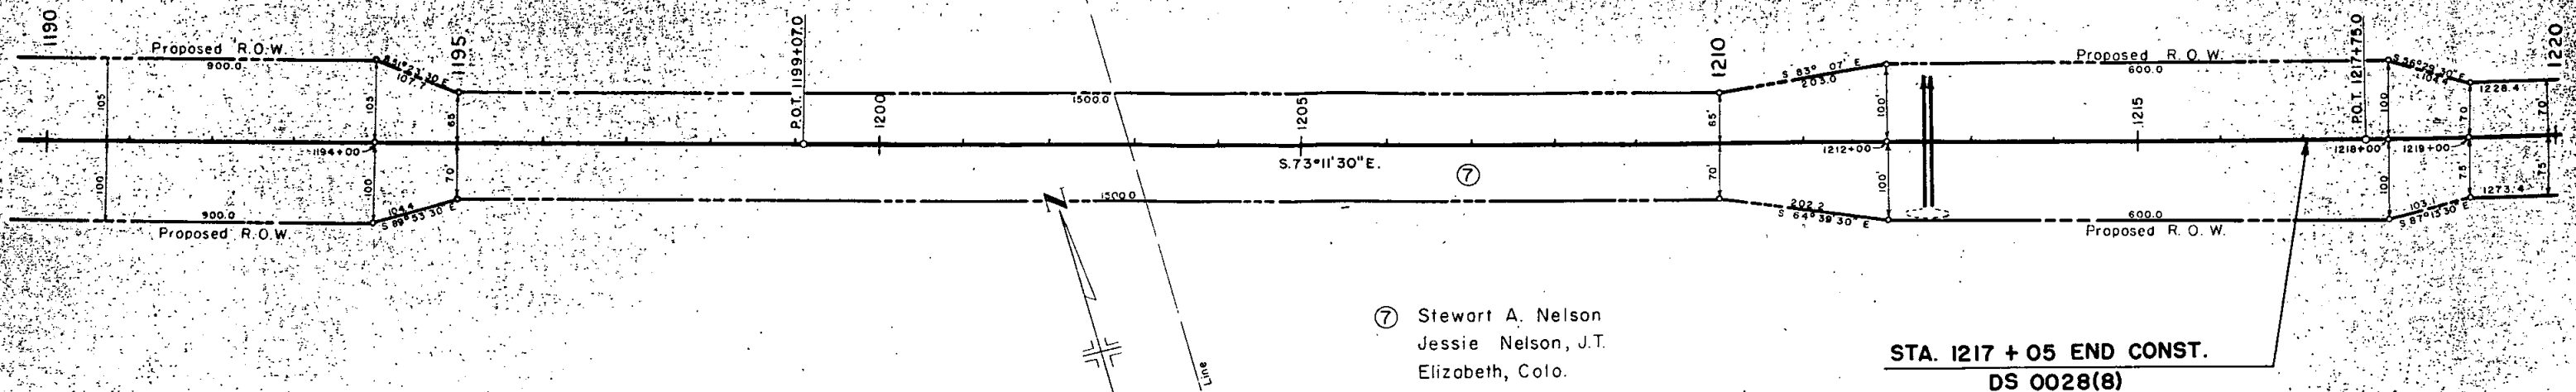


⑦ Stewart A. Nelson
Jessie Nelson, J.T.
Elizabeth, Colo.

STA. 1217 + 05 END CONST.
DS 0028(8)

S.E. 1/4 Sec. 7
T.9S., R.61W.

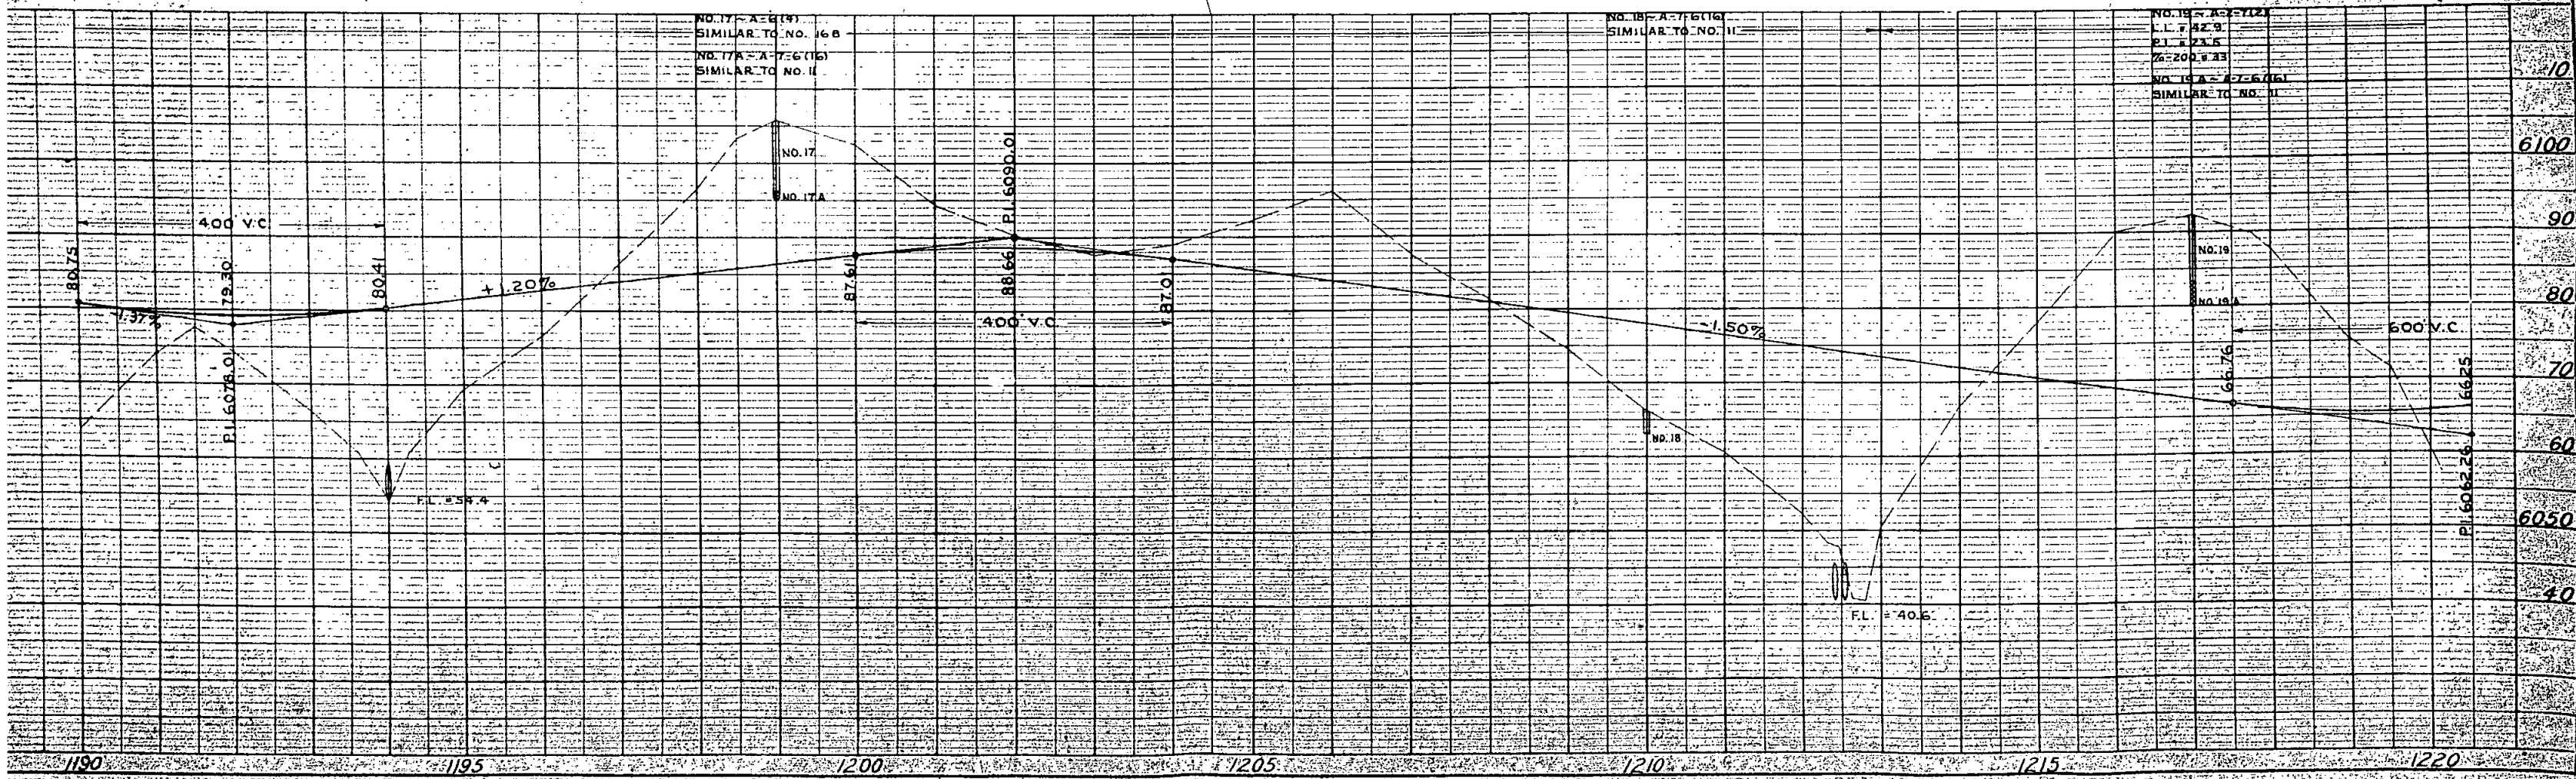

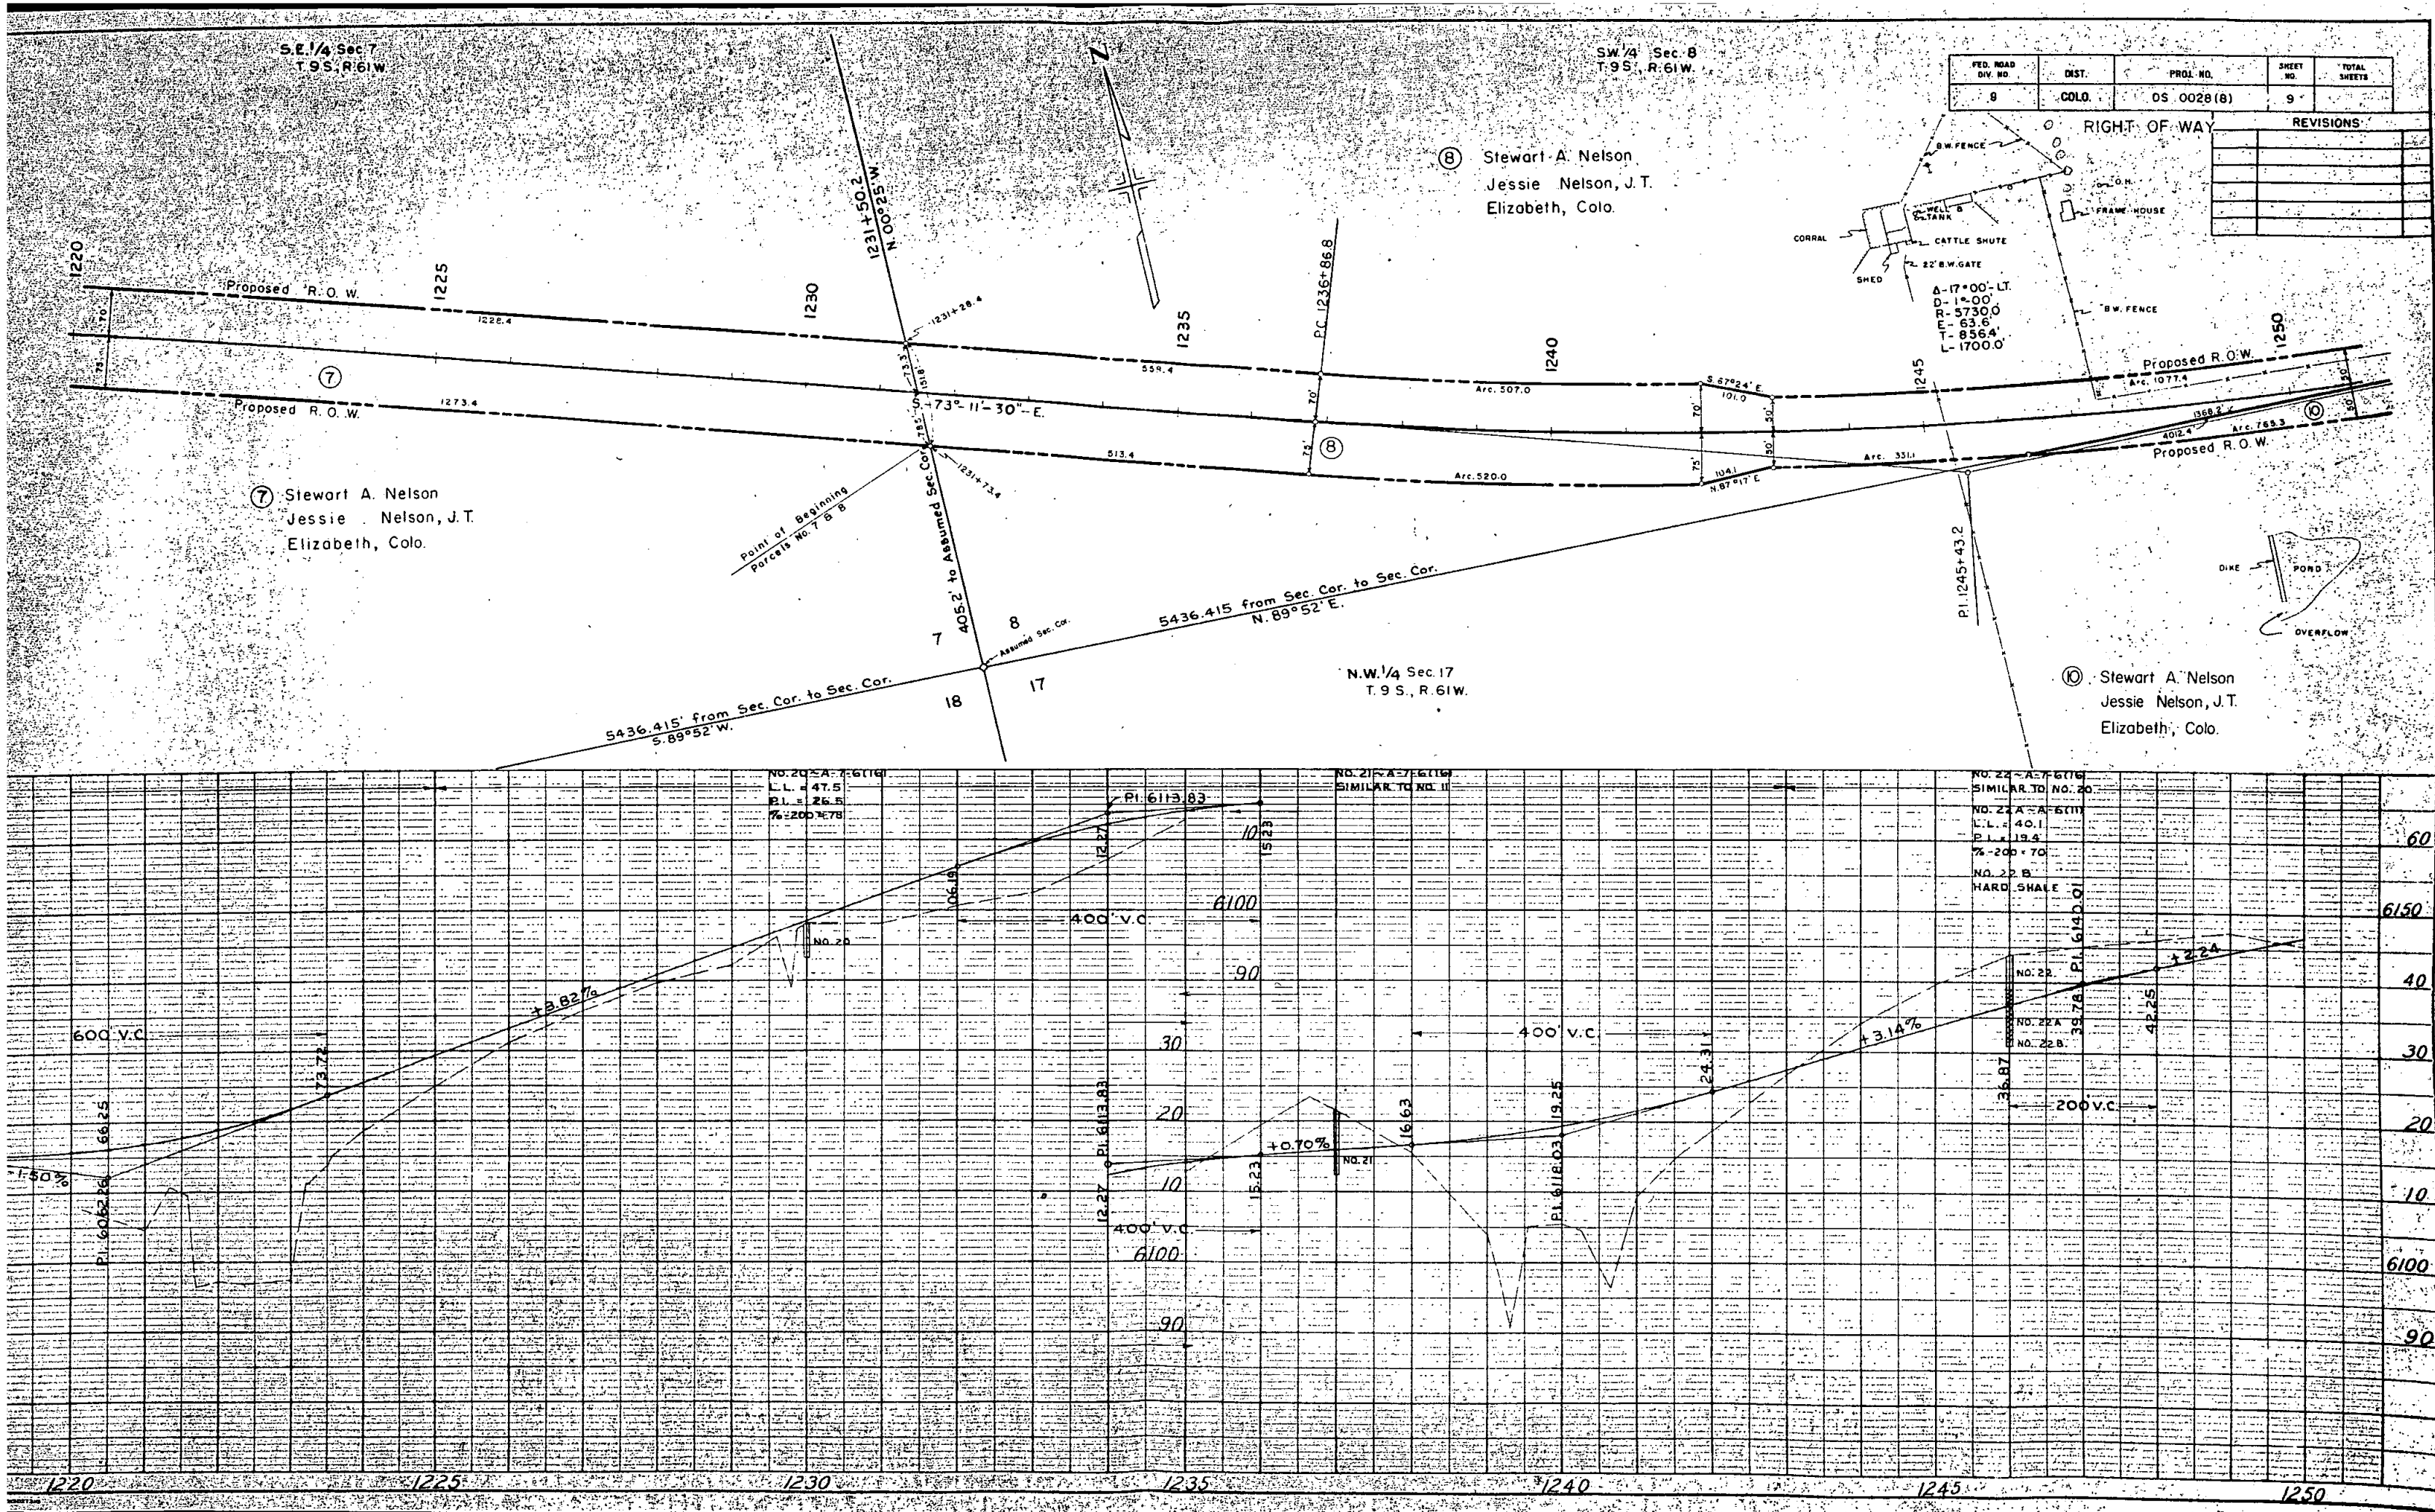

S.W. 1/4, Sec. 8
T. 9S., R. 61W.


⑧ Stewart A. Nelson
Jessie Nelson, J.T.
Elizabeth, Colo.

⑨ Clara Bremer
Ramah, Colo.

FED. ROAD DIV. NO.	DIST.	PROJ. NO.	SHEET NO.	TOTAL SHEETS
8	COLD	DS 0028(8)	10	

RIGHT OF WAY
S.E. 1/4 Sec. 8
T. 9S., R. 61W.


REVISIONS	

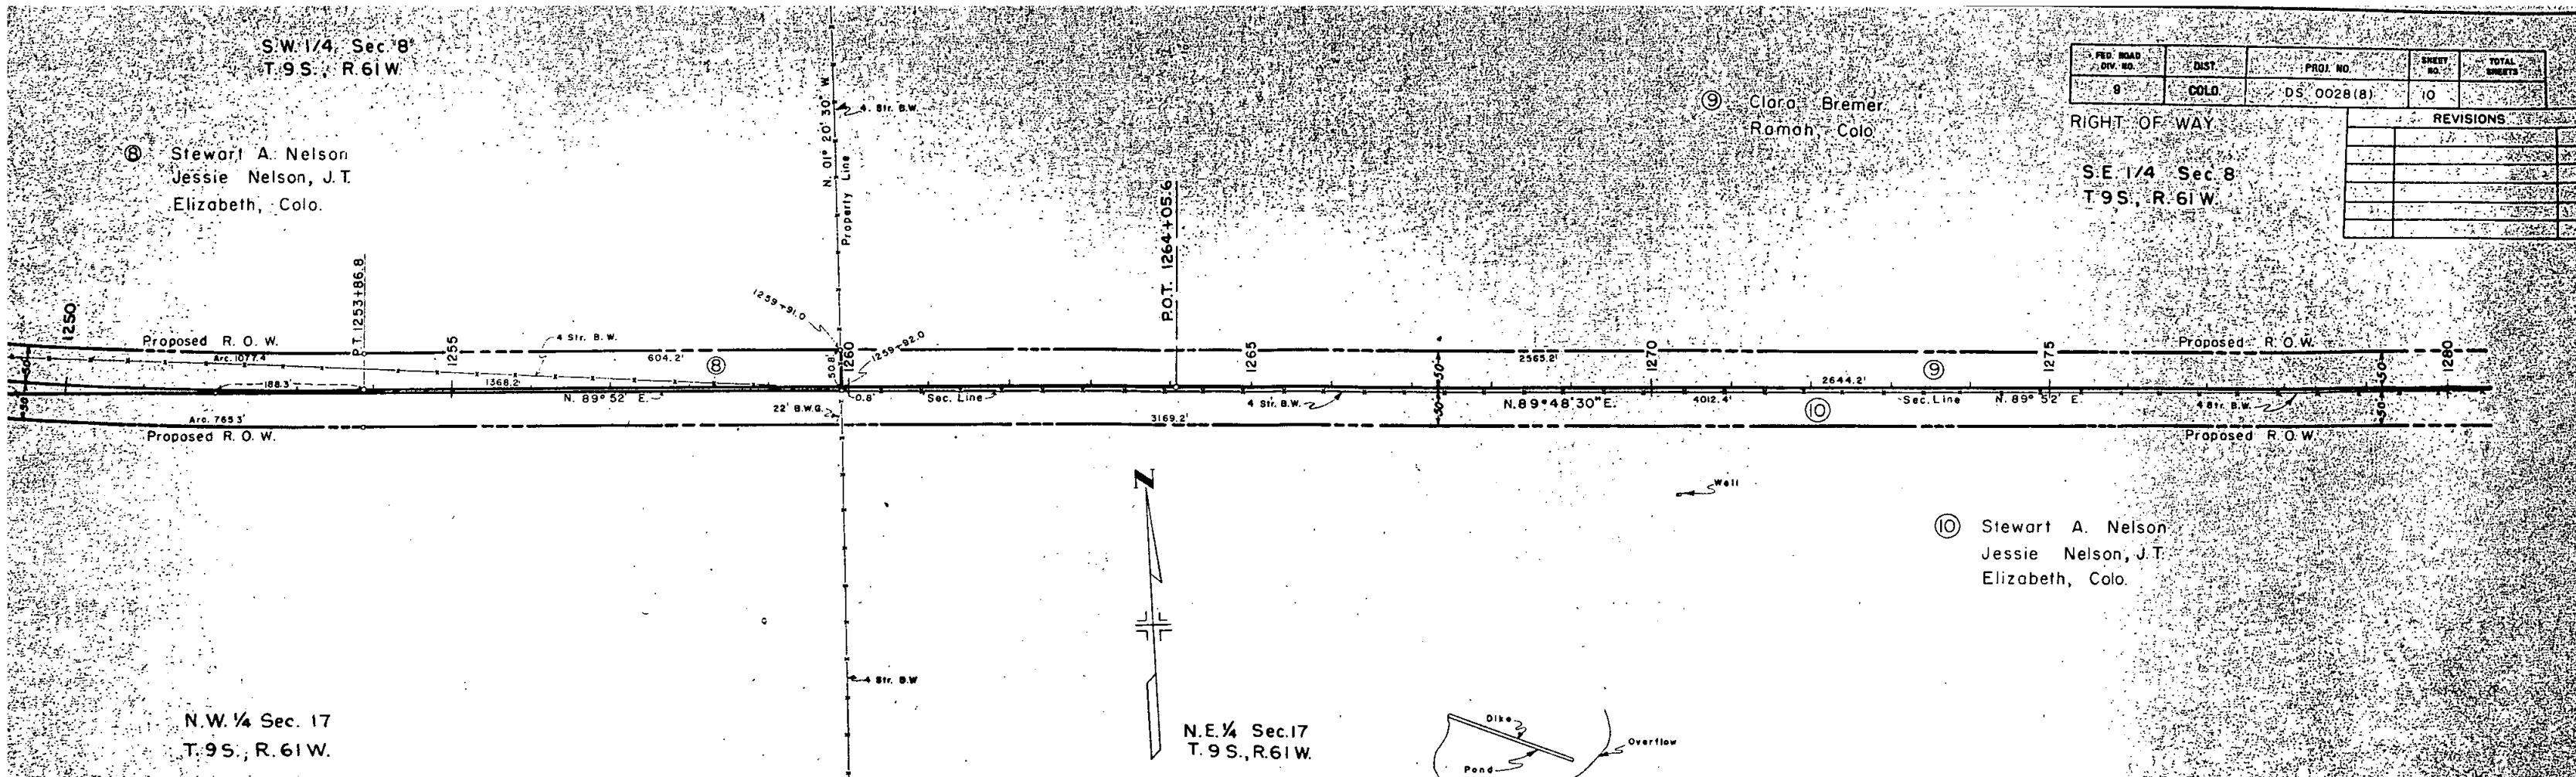

N.W. 1/4 Sec. 17
T. 9S., R. 61W.

N.E. 1/4 Sec. 17
T. 9S., R. 61W.

⑩ Stewart A. Nelson
Jessie Nelson, J.T.
Elizabeth, Colo.


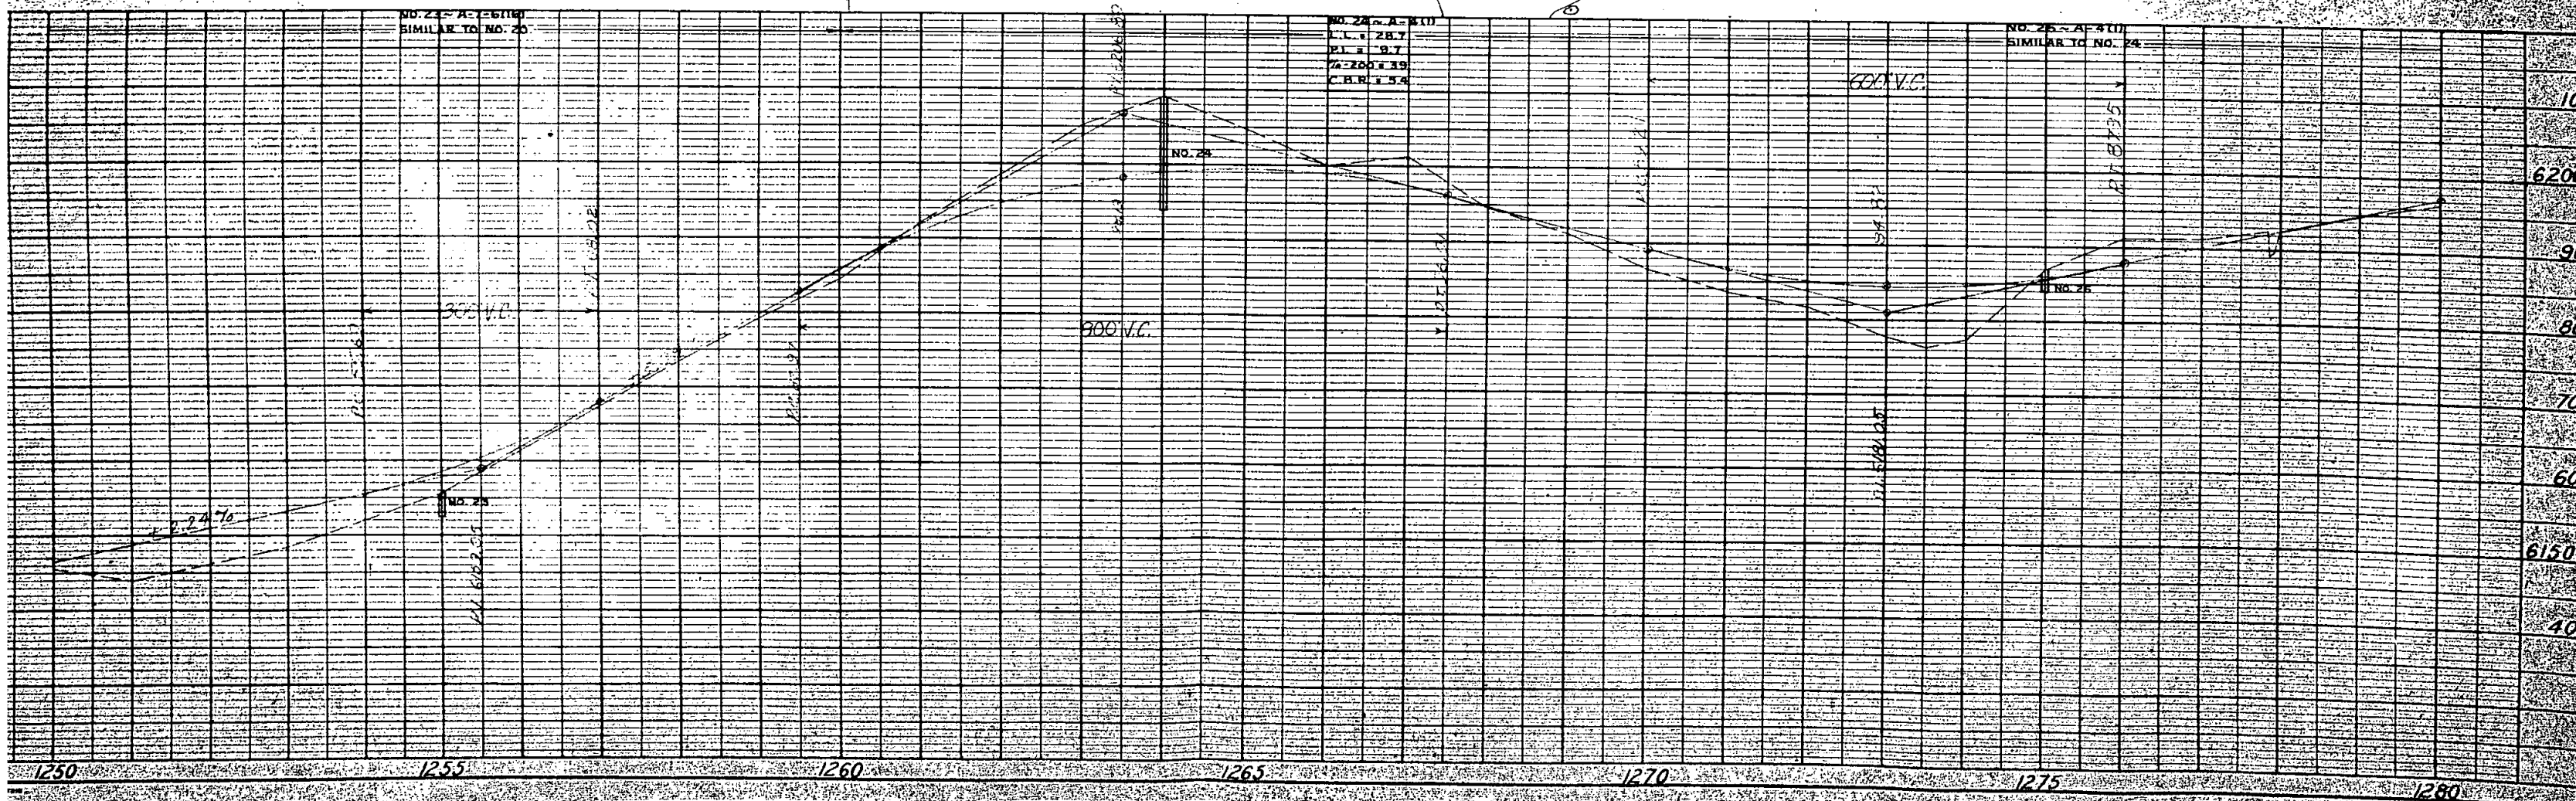


FED. ROAD DIV. NO.	DIST.	PROJ. NO.	SHEET NO.	TOTAL SHEETS
9	COLORADO	DS 0028(8)	11	

RIGHT OF WAY



S.W. ¼ Sec. 9
T. 9 S., R. 61 W.

REVISIONS	
9-12-58	Deleted 11 & Rev. 12

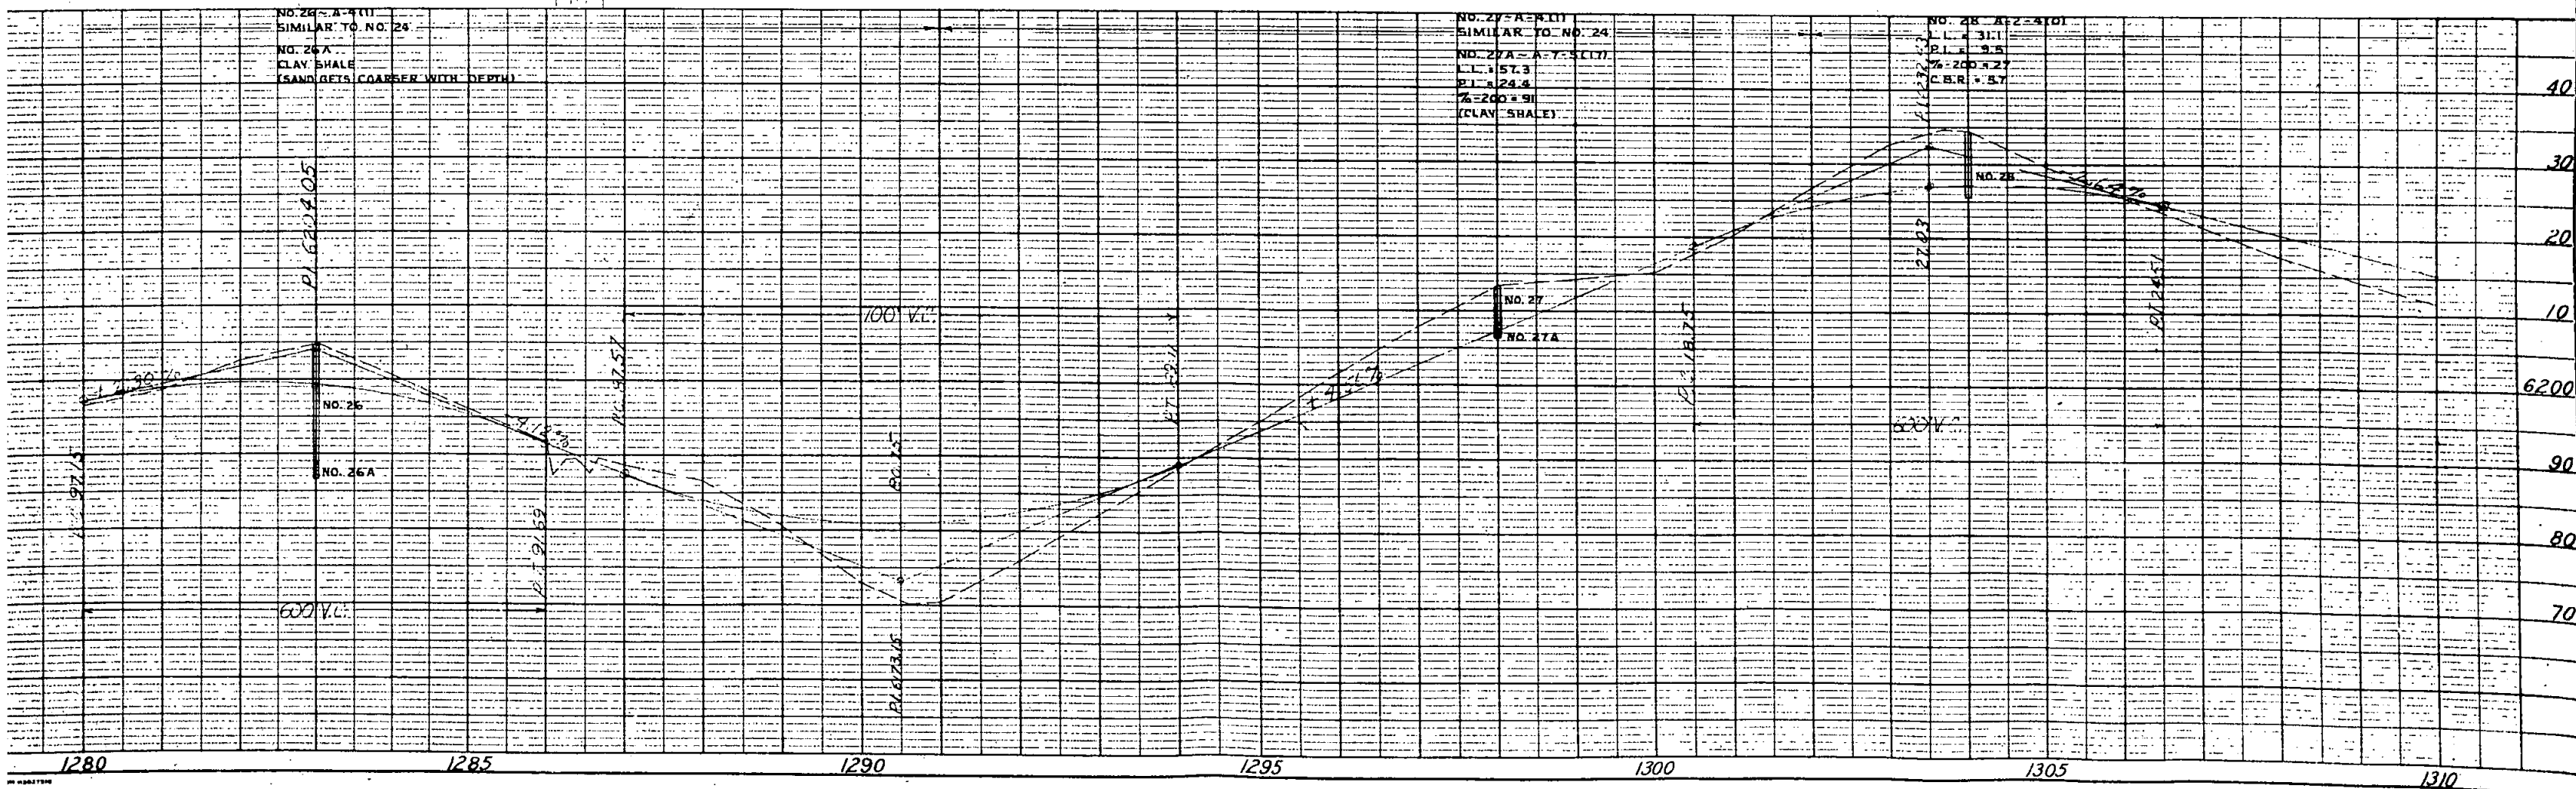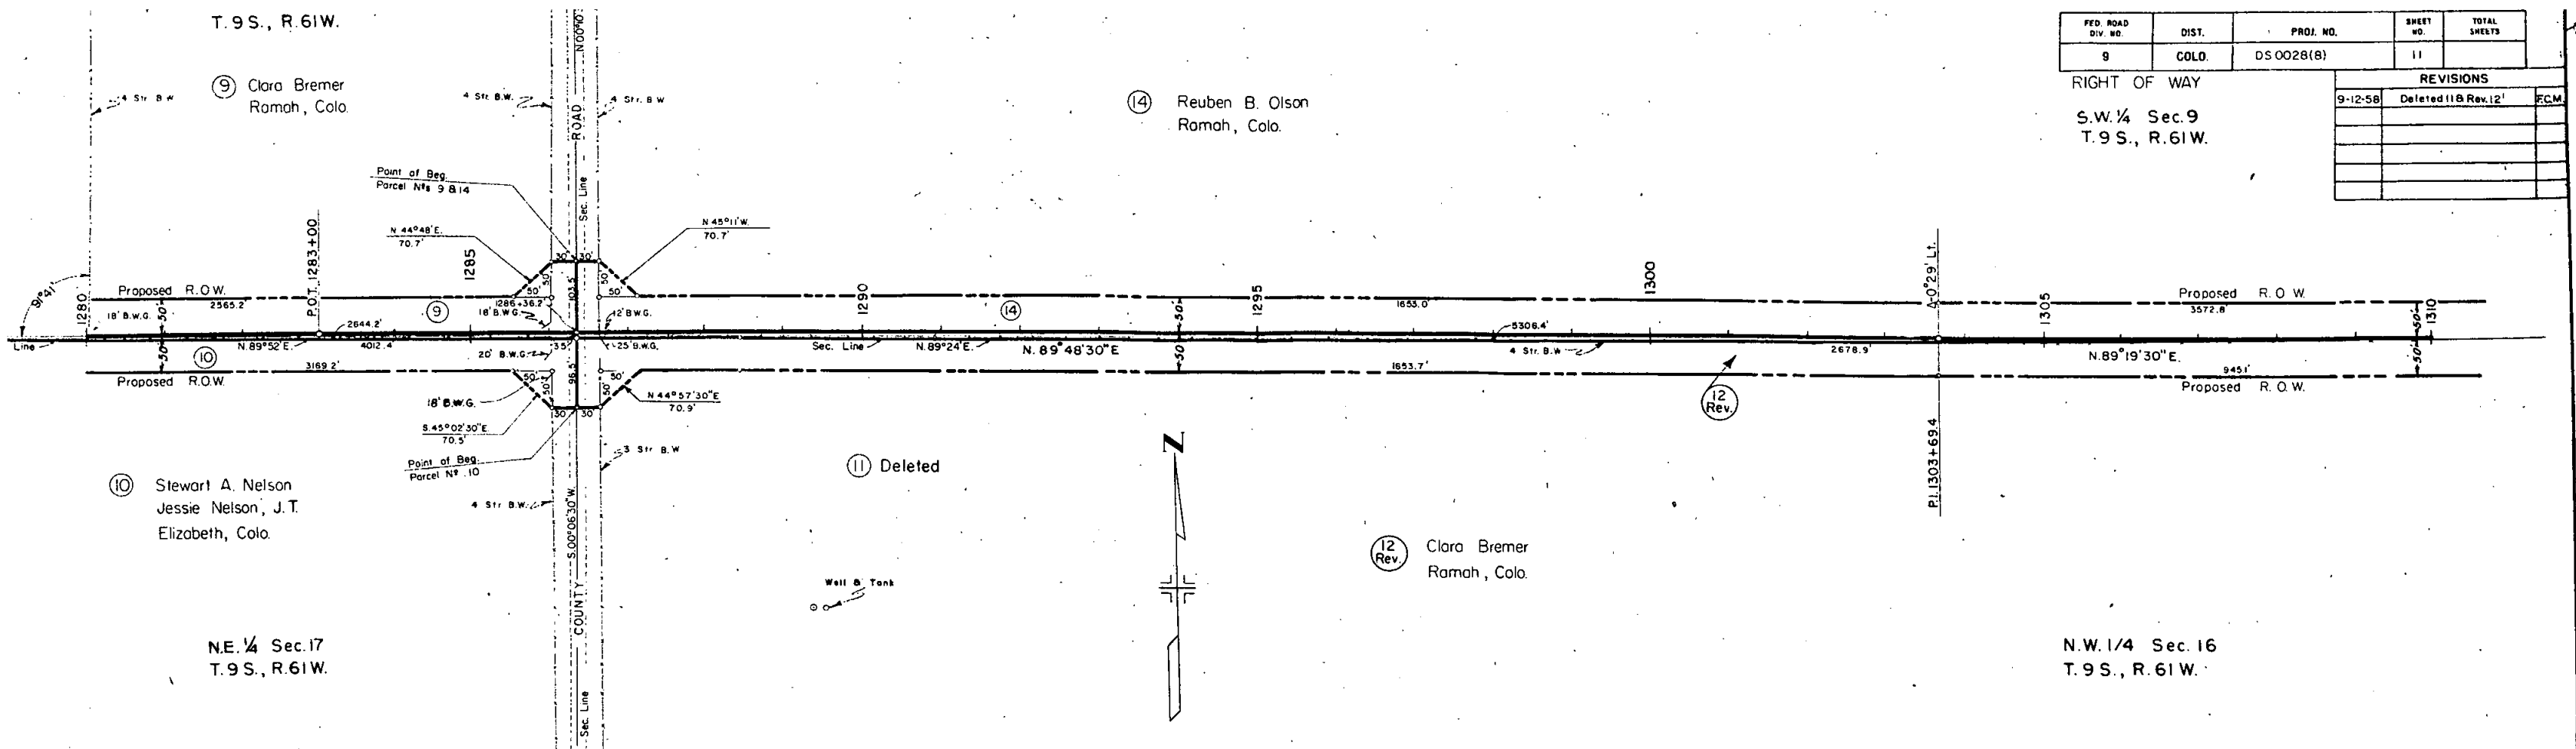

S.t. 74 Sec. 9
T. 9 S., R. 61 W.

9-12-58	Rev. 12	ECM					
			FED ROAD DIV NO	DIST.	PROJ NO	SHEET NO	TOTAL SHEETS
			9	CCLO	DS 0028(8)	12	
			RIGHT OF WAY				

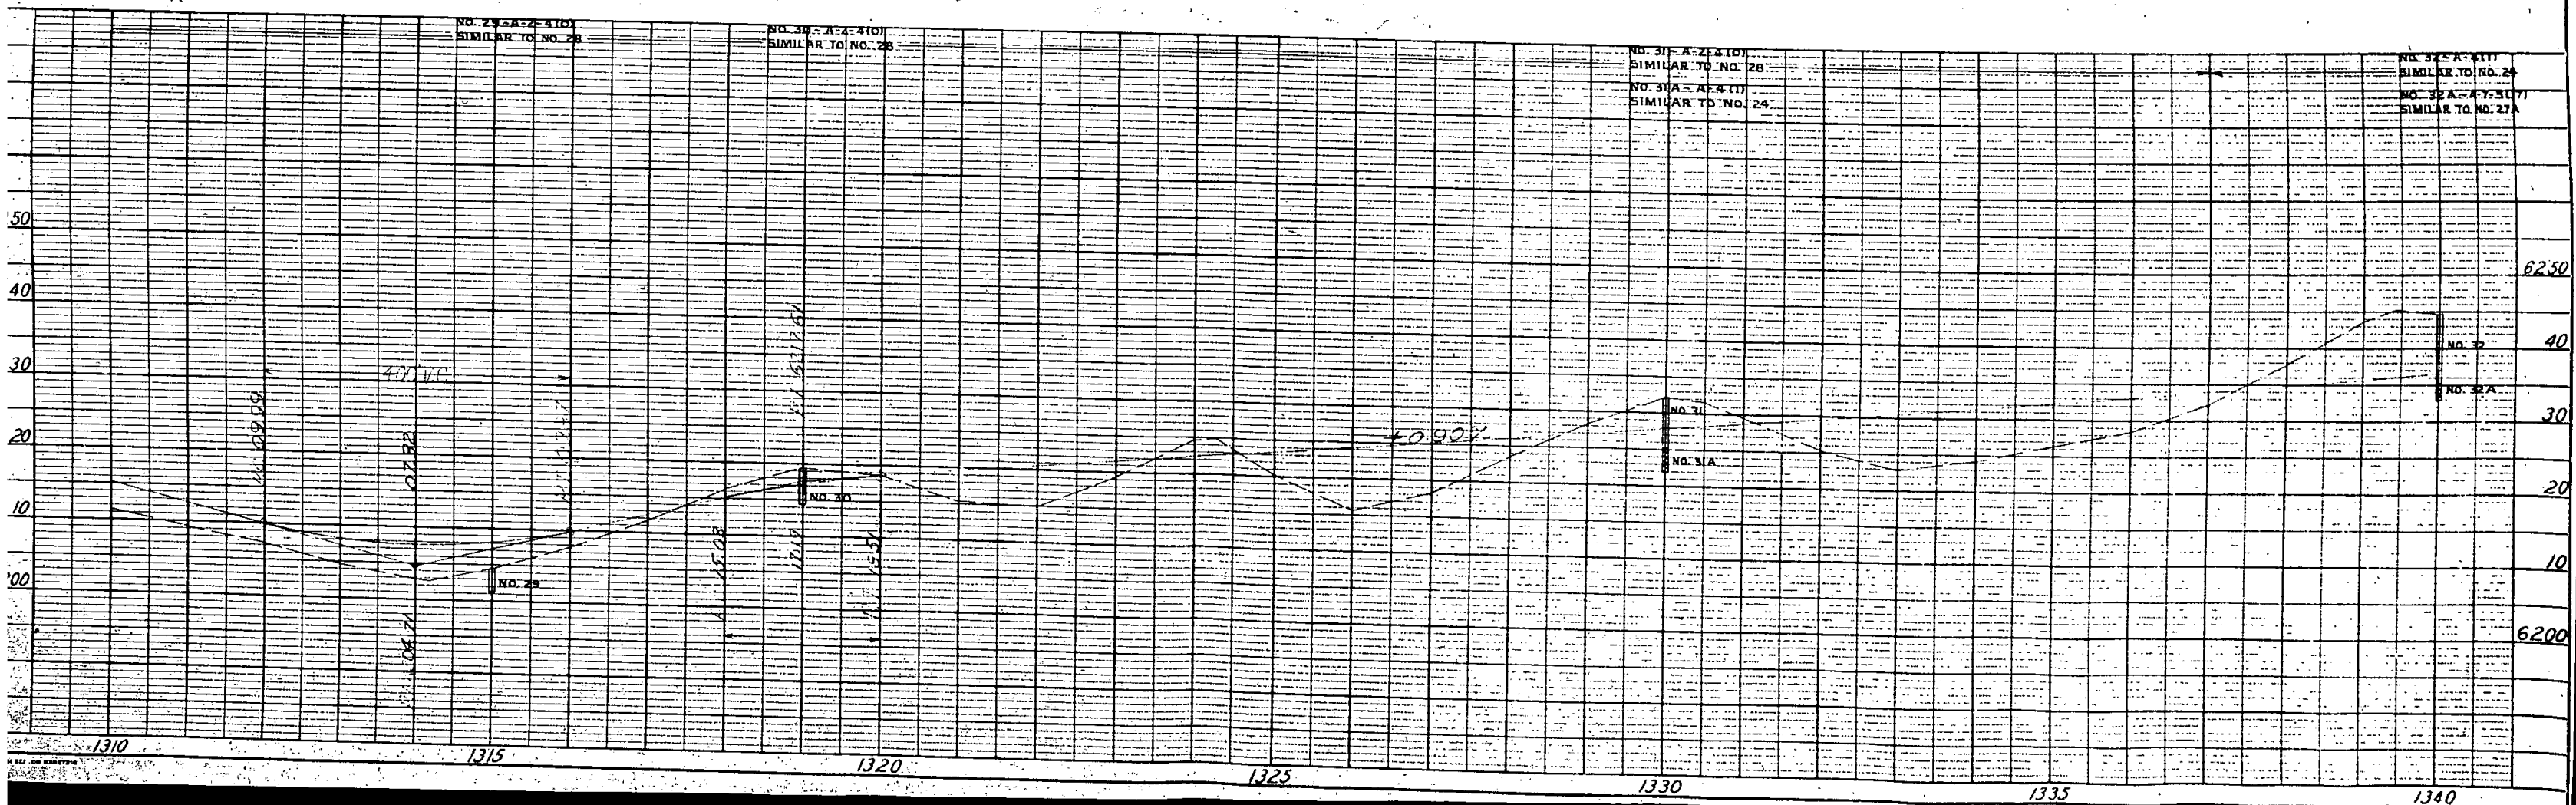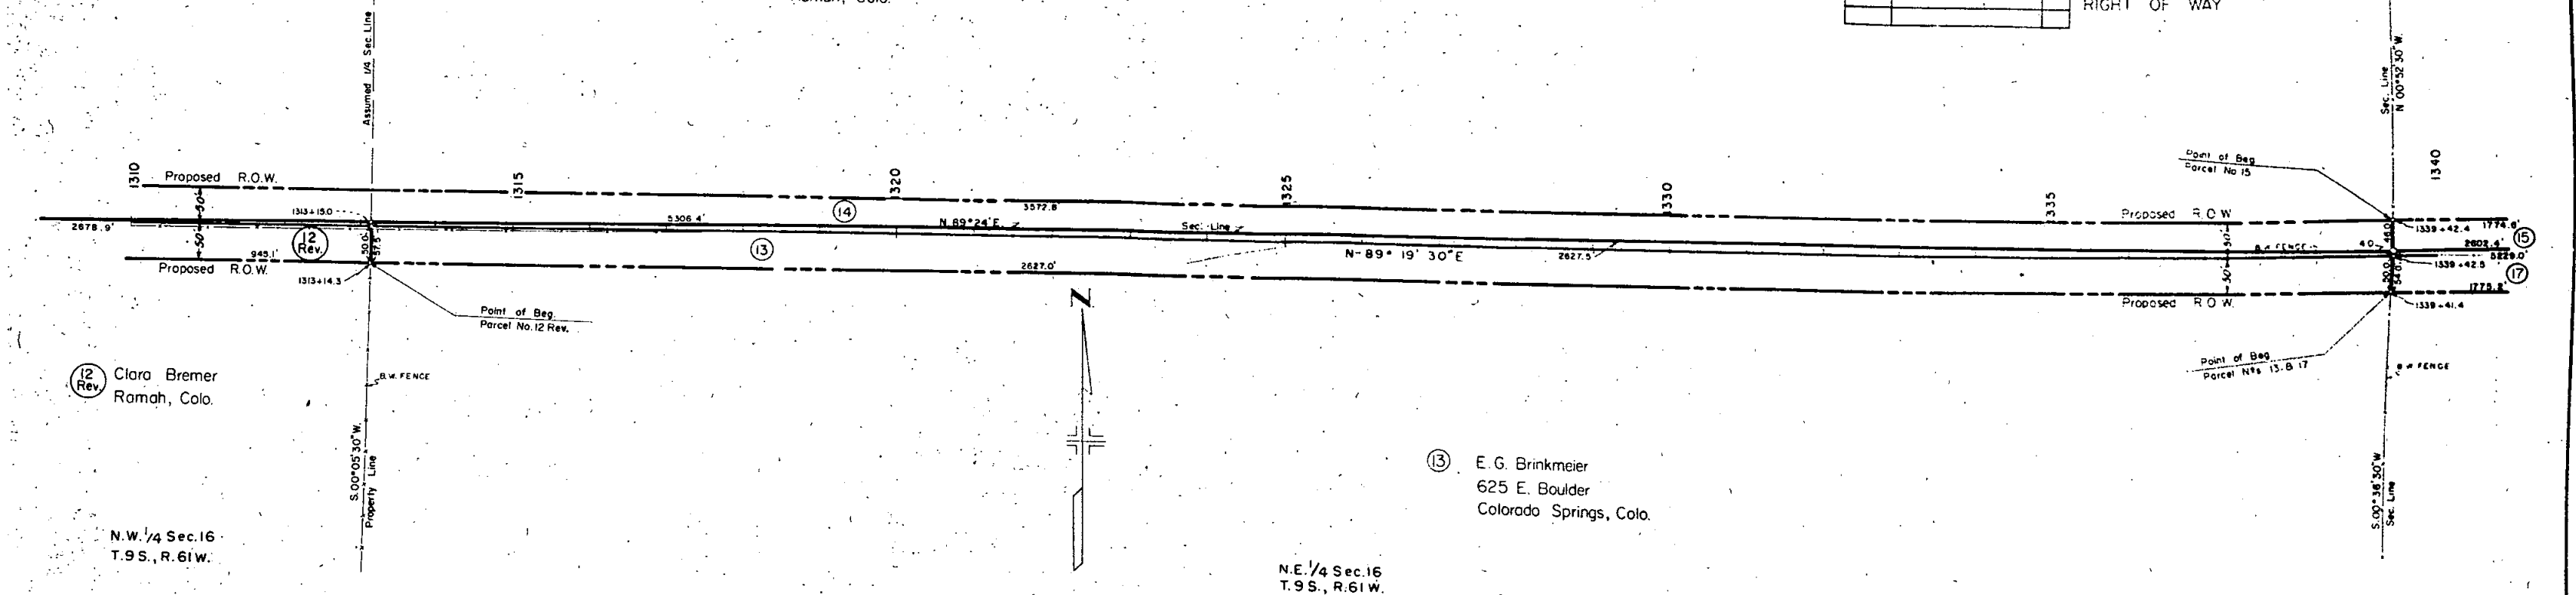


⑮ Thomas E. Brittingham
Margaret C. Brittingham
Donald C. Ball
(Trustee of John Matthews Brittingham Trust)
Albany, Texas

S.W. 1/4 Sec. 10
T.9S., R.61W.

FED. ROAD DIV. NO.	DIST.	PROJ. NO.	SHEET NO.	TOTAL SHEETS
9	COLD	DS 0028(8)	13	

RIGHT OF WAY S.E. 1/4 Sec. 10
T.9S., R.61W.


REVISIONS

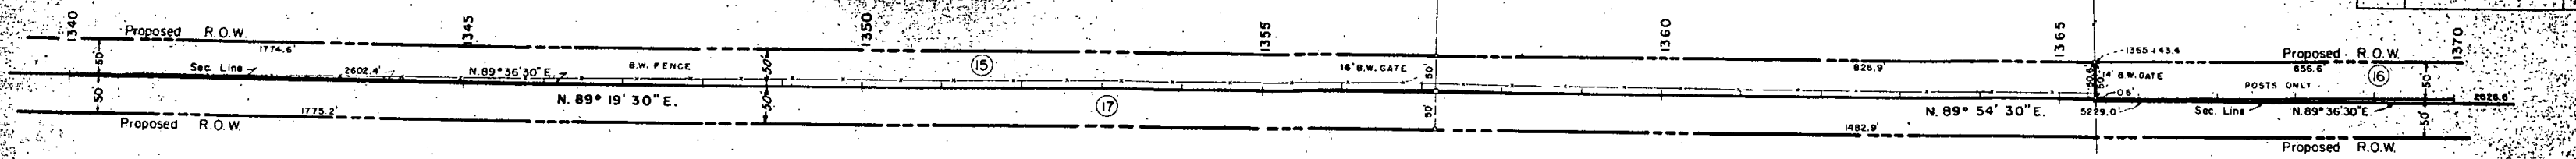

⑮ ⑯ Geo. D. Young & Lena Young
Simla, Colo.

N.W. 1/4 Sec. 15
T.9S., R.61W.

N.E. 1/4 Sec. 15
T.9S., R.61W.

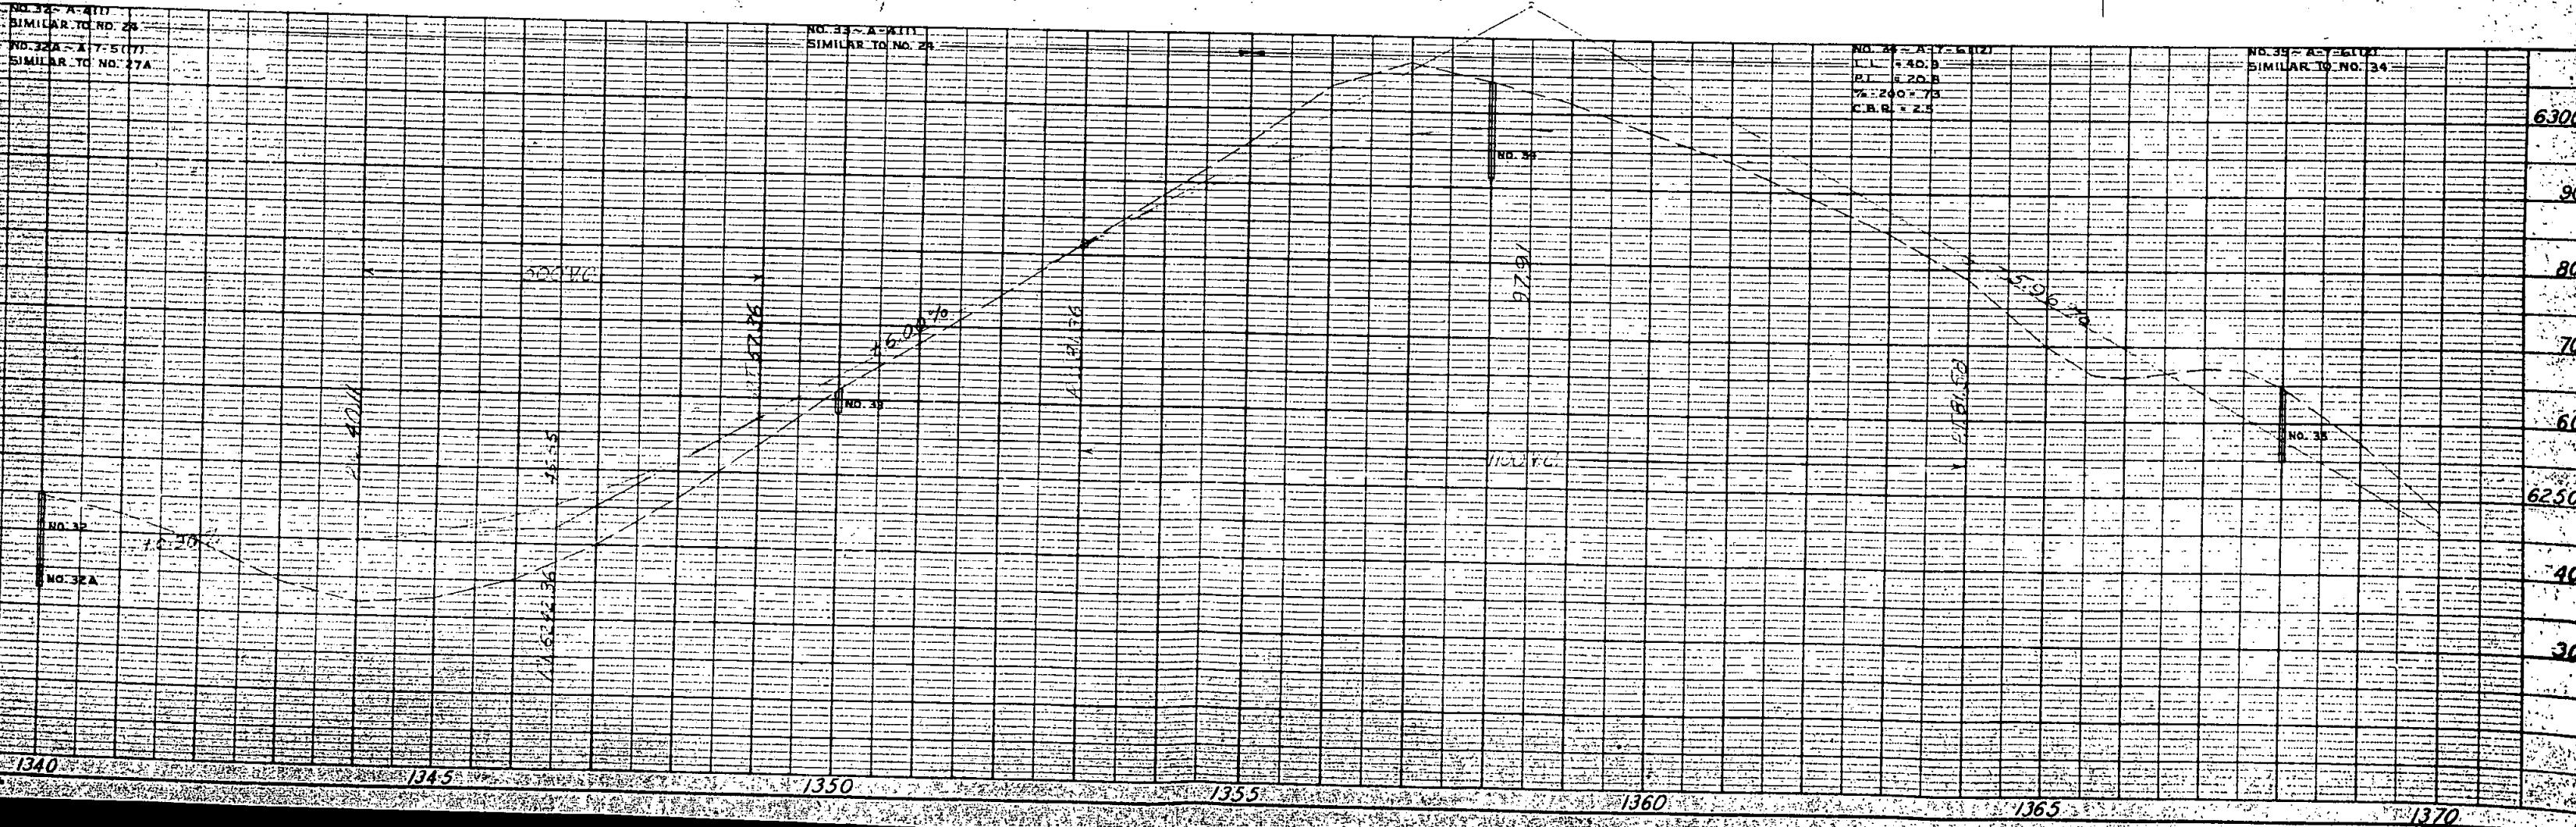

FED. ROAD DIV. NO.	DIST.	PROJ. NO.	SHEET NO.	TOTAL SHEETS
8	COLD.	DS 0029 (8)	14	126

REVISIONS	
1	
2	
3	
4	
5	
6	
7	
8	
9	
10	

①⑥ George D. Young & Lena Young
Simla, Colorado


①⑧ Thomas E. Brittingham
Margaret C. Brittingham
Donald C. Ball
Trustees of John Matthews Brittingham Trust
Albany, Texas

①⑨ J. N. Van Campen
Mary L. Van Campen, J.T.

①⑦ George D. Young & Lena Young
Simla, Colorado

N.E. 1/4 Sec. 15
T. 9 S., R. 61 W.

N.W. 1/4 Sec. 14
T. 9 S., R. 61 W.

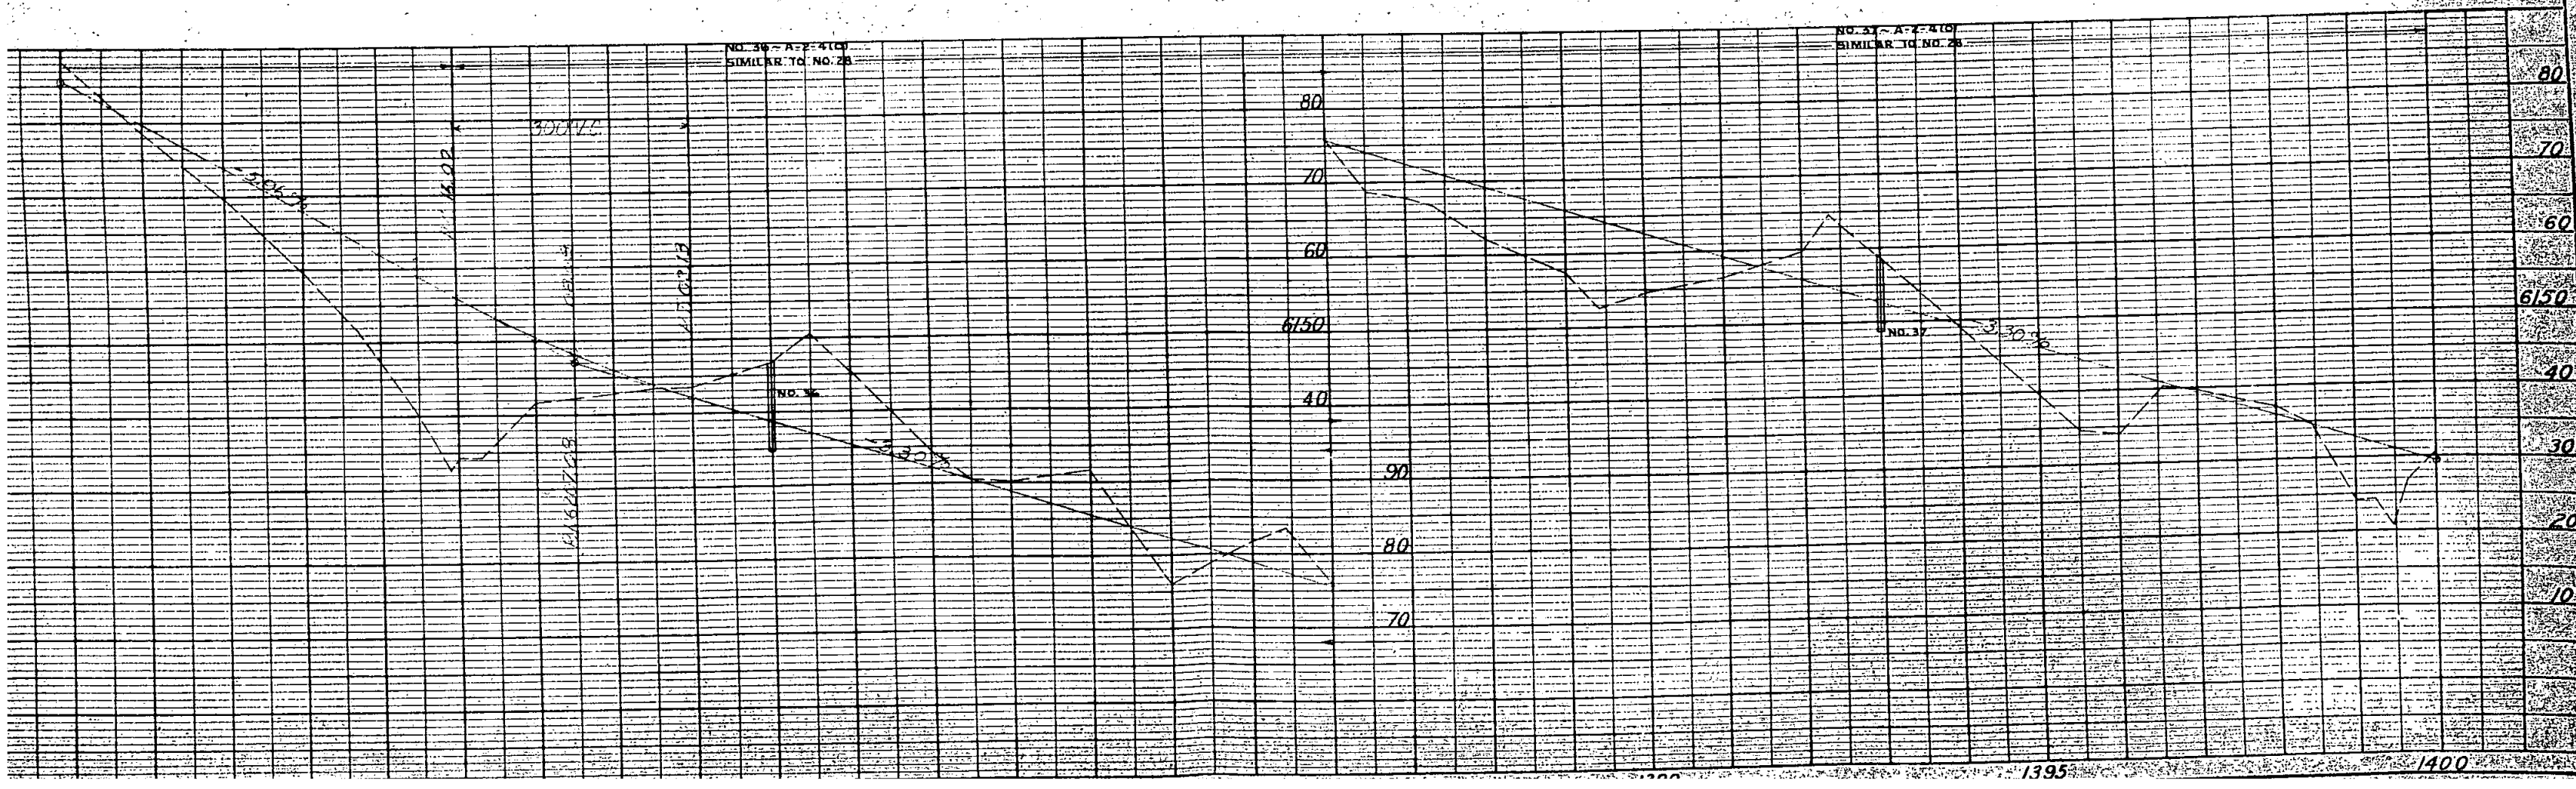

S.W. 1/4 Sec. 11
T.9S., R.61W.



(18) Thomas E. Brittingham
Margaret C. Brittingham
Donald C. Ball
Trustees of John Matthews Brittingham Trust
Albany, Texas

S.E. 1/4 Sec. 11
T.9S., R.61W.

FED. ROAD DIV. NO.	DIST.	PROJ. NO.	SHEET NO.	TOTAL SHEETS
8	COLD	DS 0028(8)	15	

RIGHT OF WAY

REVISIONS

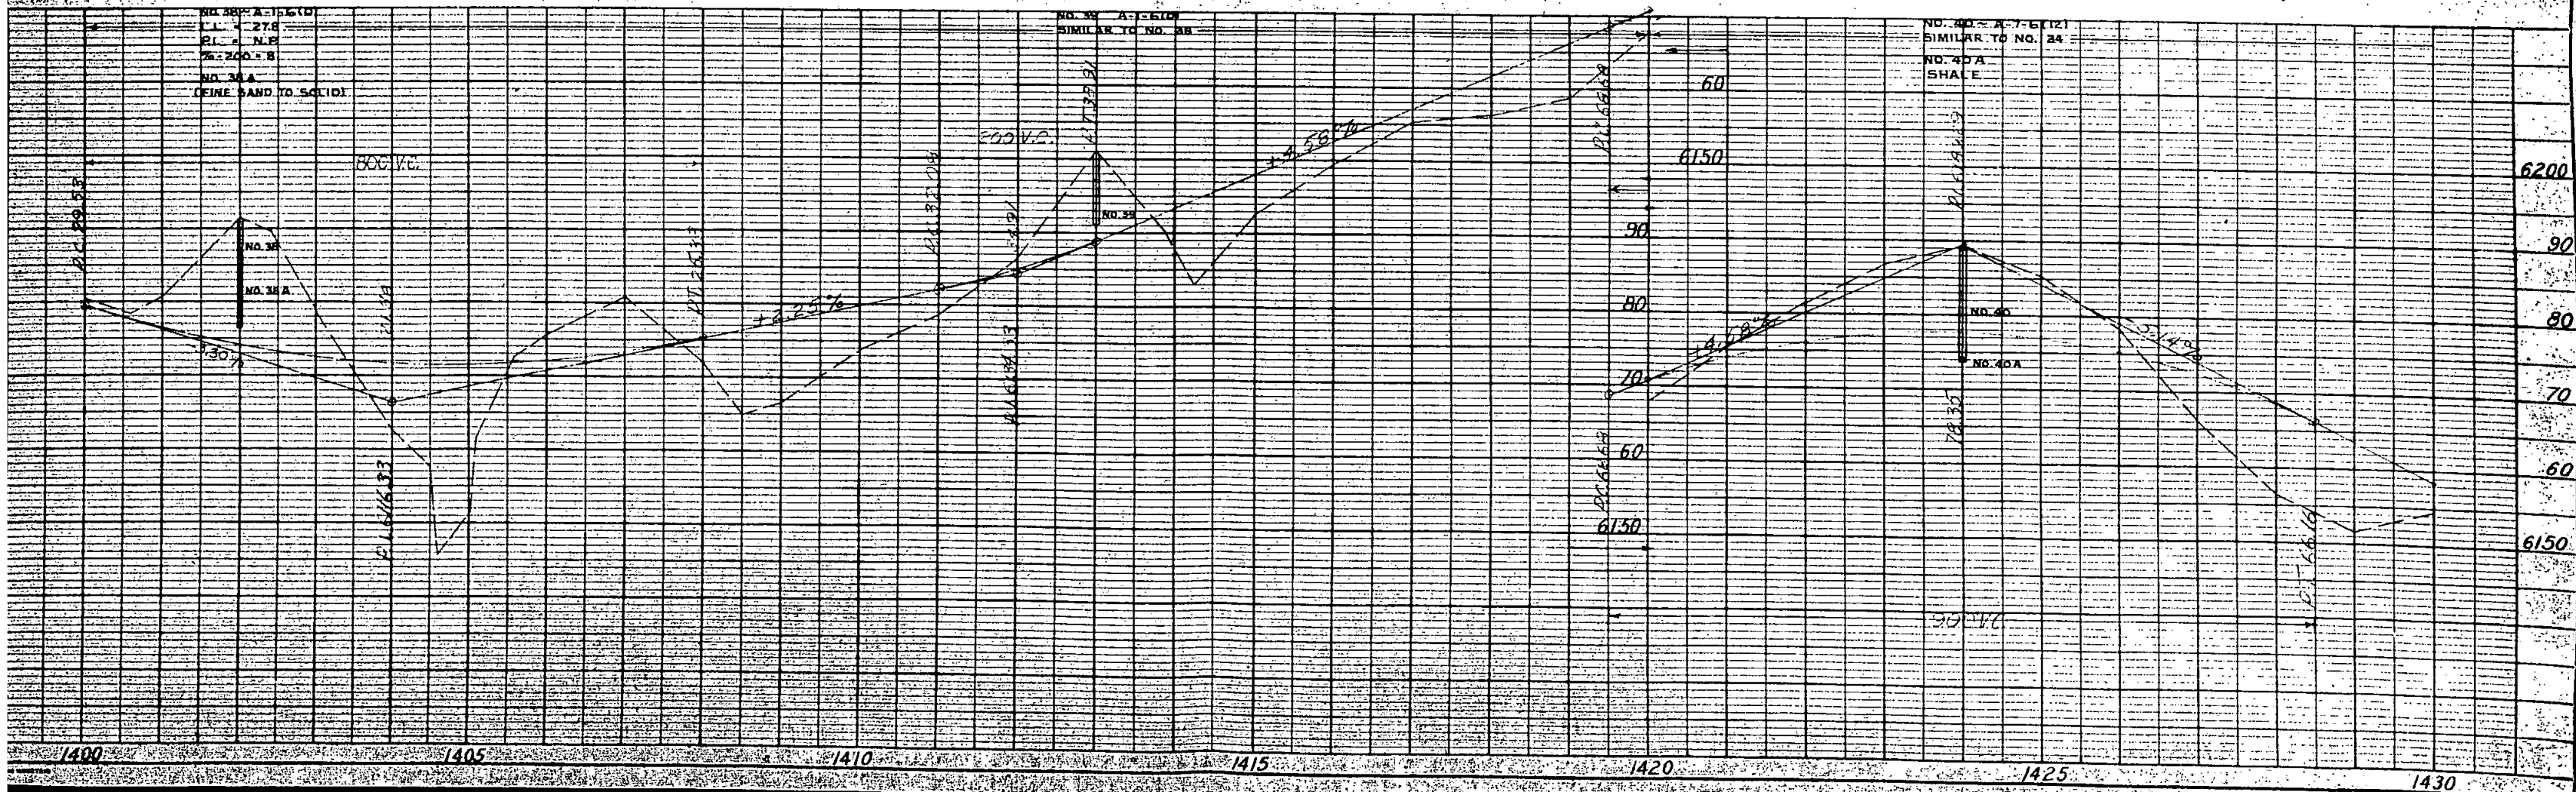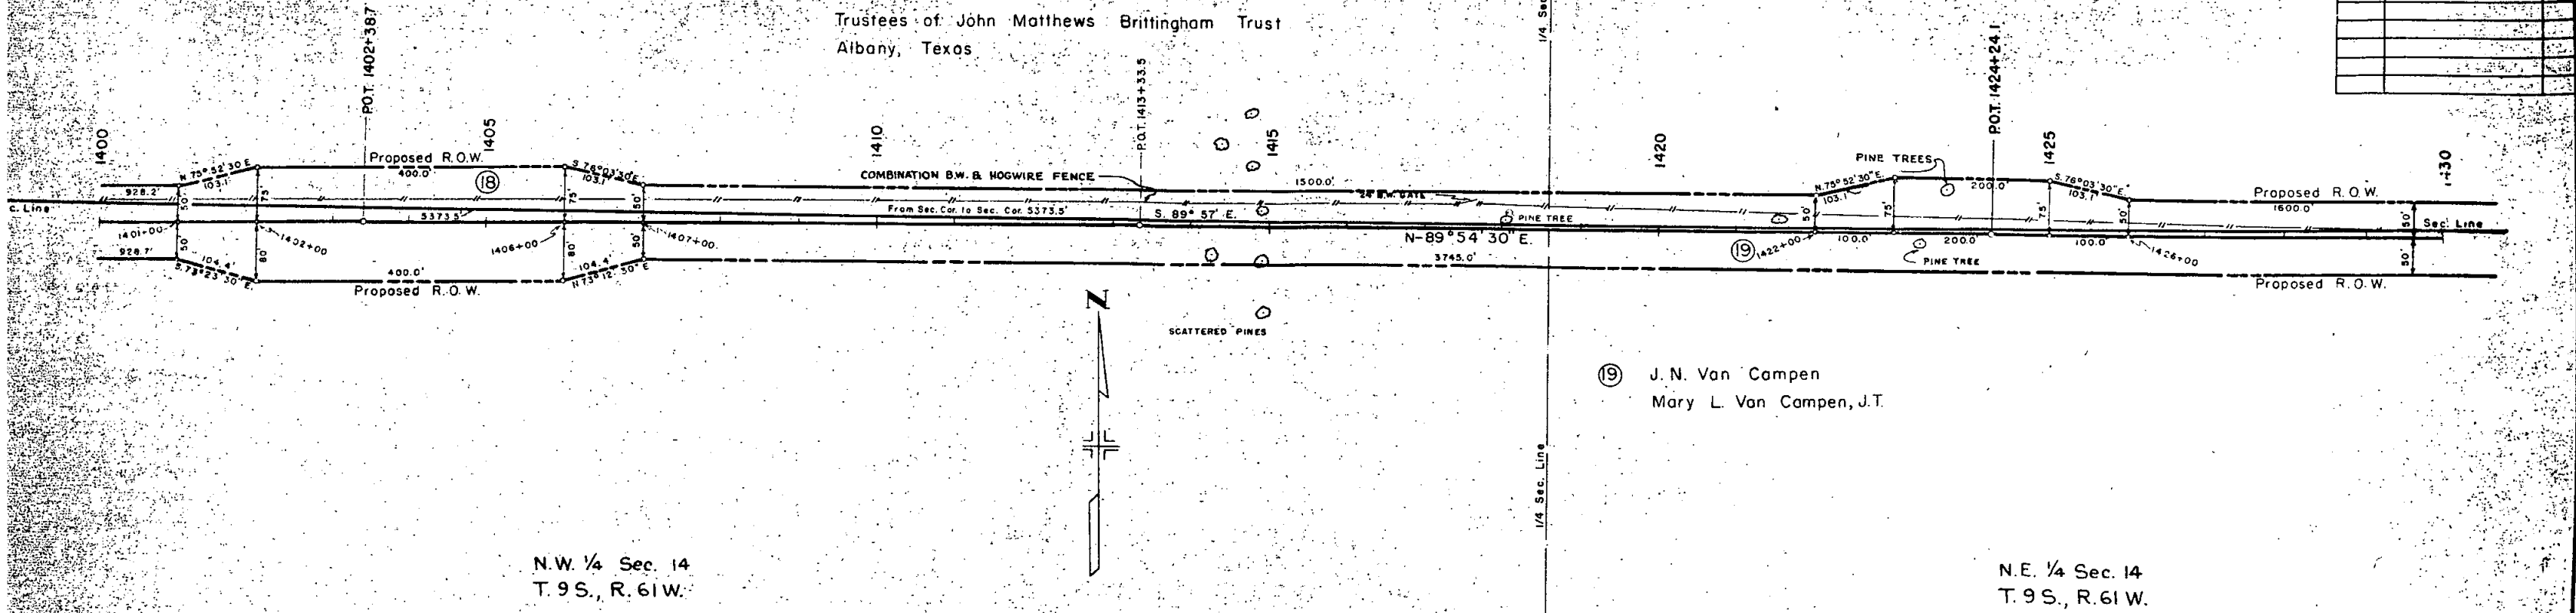


⑮ Thomas E. Brittingham
Margaret C. Brittingham
Donald C. Ball
(Trustees of John Matthews Brittingham Trust)
Albany, Texas

SW 1/4 Sec. 12
T.9 S., R.61 W.

FED. ROAD DIV. NO.	DIST.	PROJ. NO.	SHEET NO.	TOTAL SHEETS
9	COLO.	DS 0028 (8)	16	

RIGHT OF WAY


REVISIONS

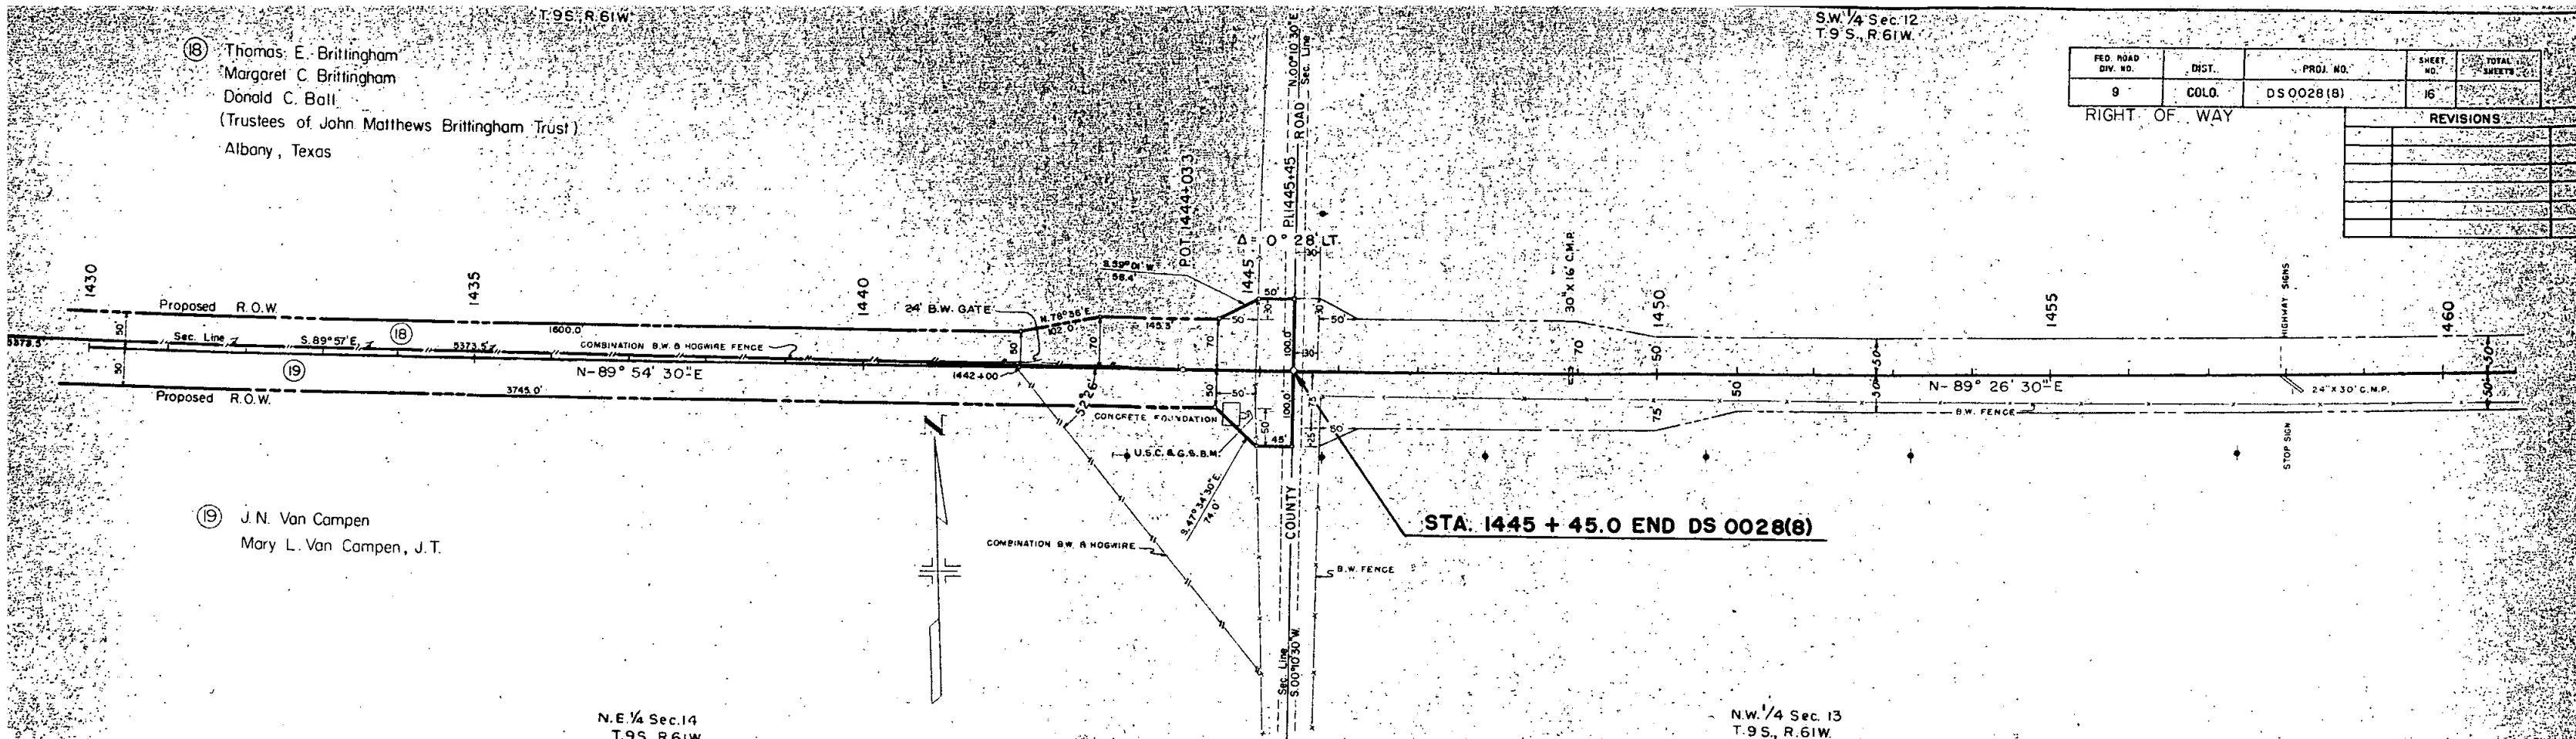


⑯ J. N. Van Campen
Mary L. Van Campen, J.T.

N.E. 1/4 Sec. 14
T.9 S., R.61 W.


N.W. 1/4 Sec. 13
T.9 S., R.61 W.

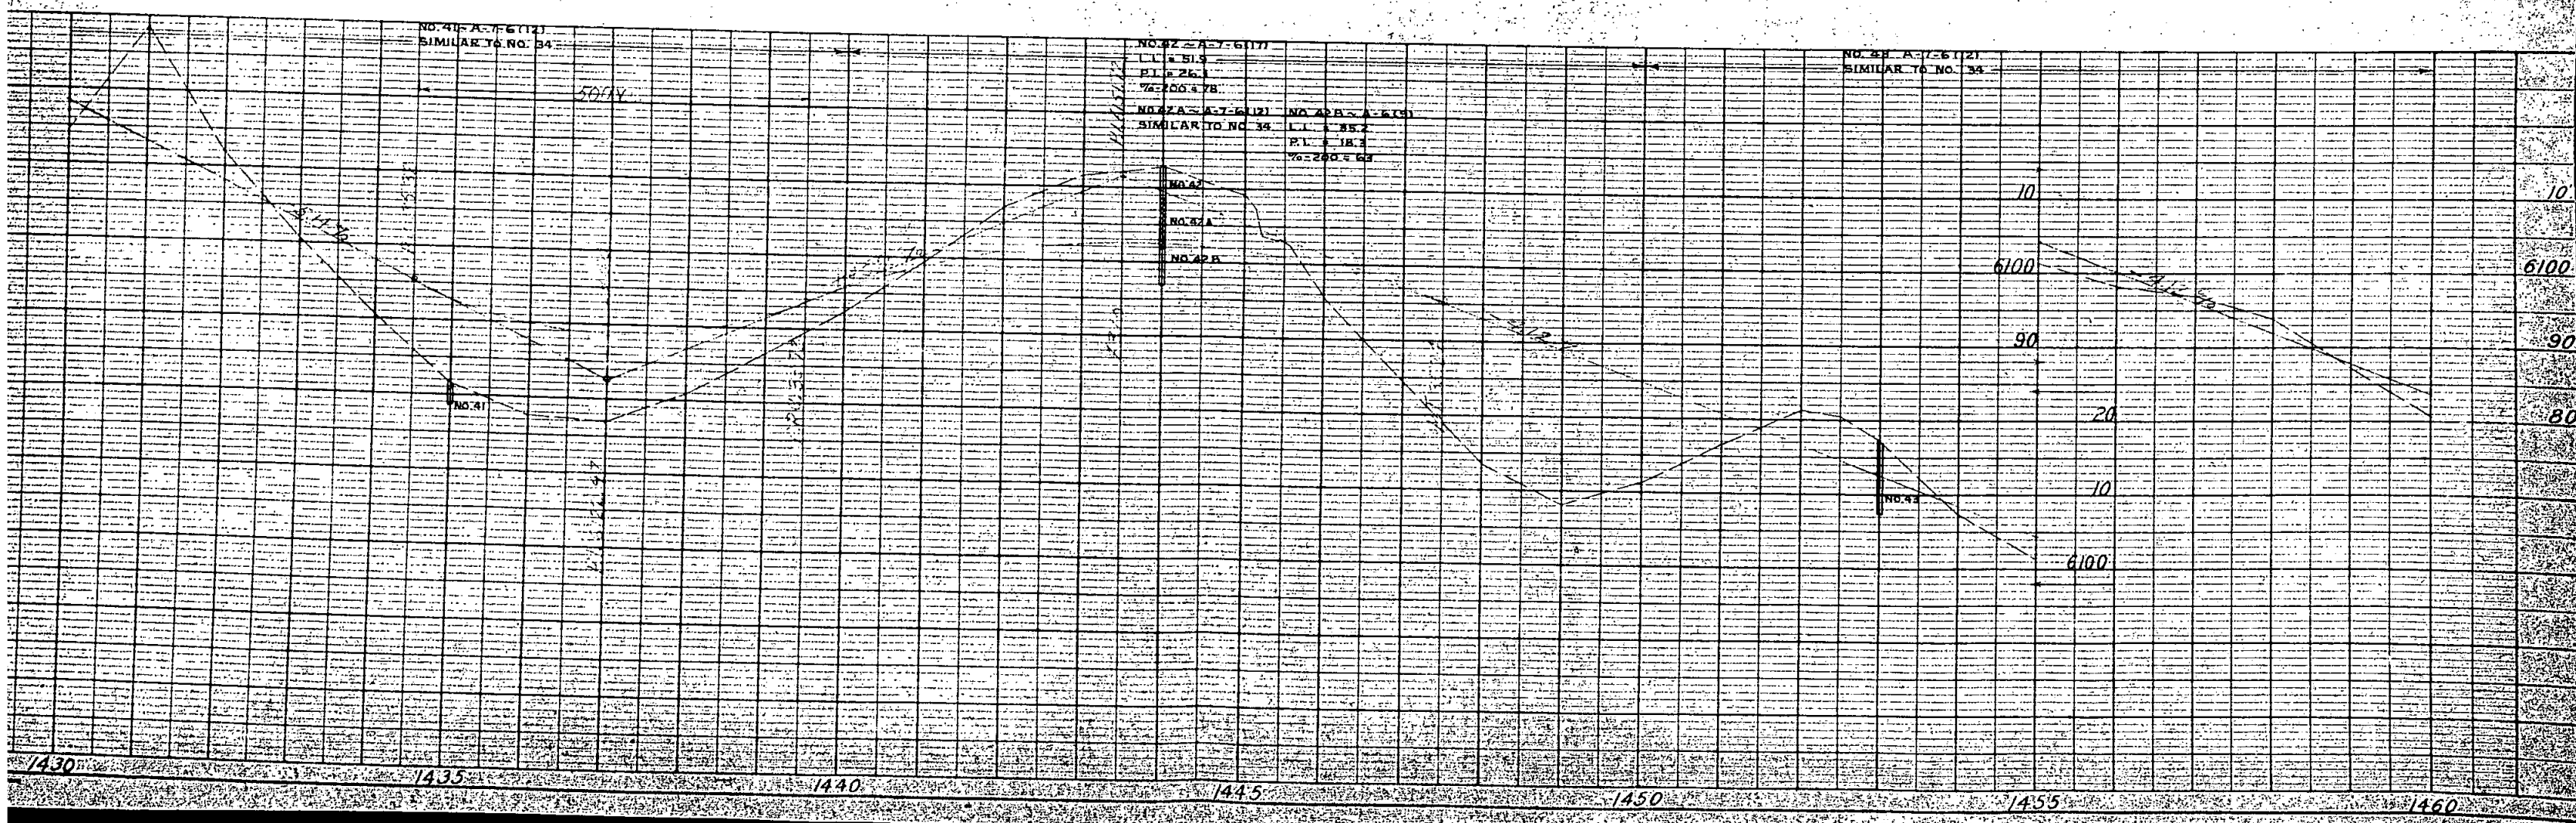

S.W. 1/4 Sec. 12
T.9S., R.61W.

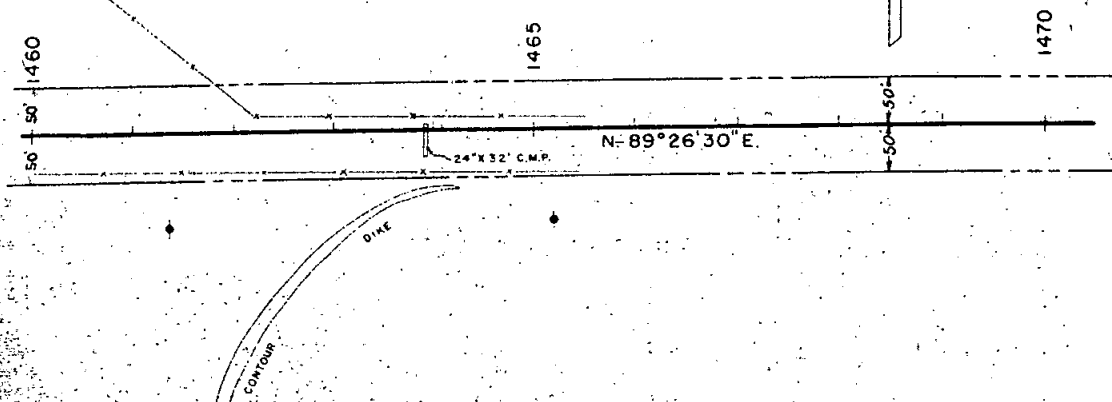

N.W. 1/4 Sec. 13
T.9S., R.61W.

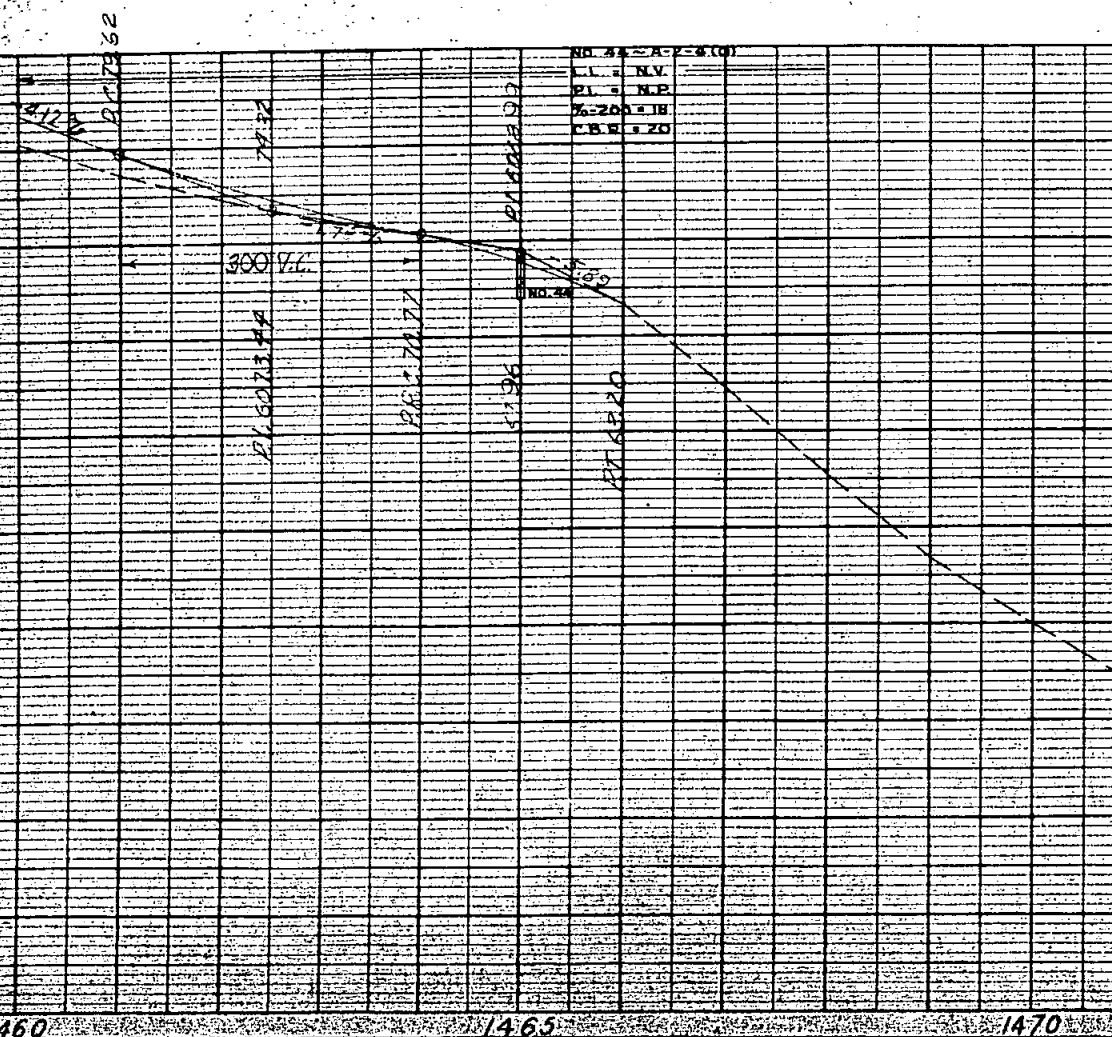

FED. ROAD DIV. NO.	DIST.	PROJ. NO.	SHEET NO.	TOTAL SHEETS
9	COLO.	DS0028(8)	17	


RIGHT OF WAY

REVISIONS

NO.	DESCRIPTION	DATE


FEDERAL ROAD DIVISION NO.	DISTRICT	PROJ. NO.	SHEET NO.	TOTAL SHEETS
9	COLORADO	DS 0028 (8)	18	

REVISIONS	

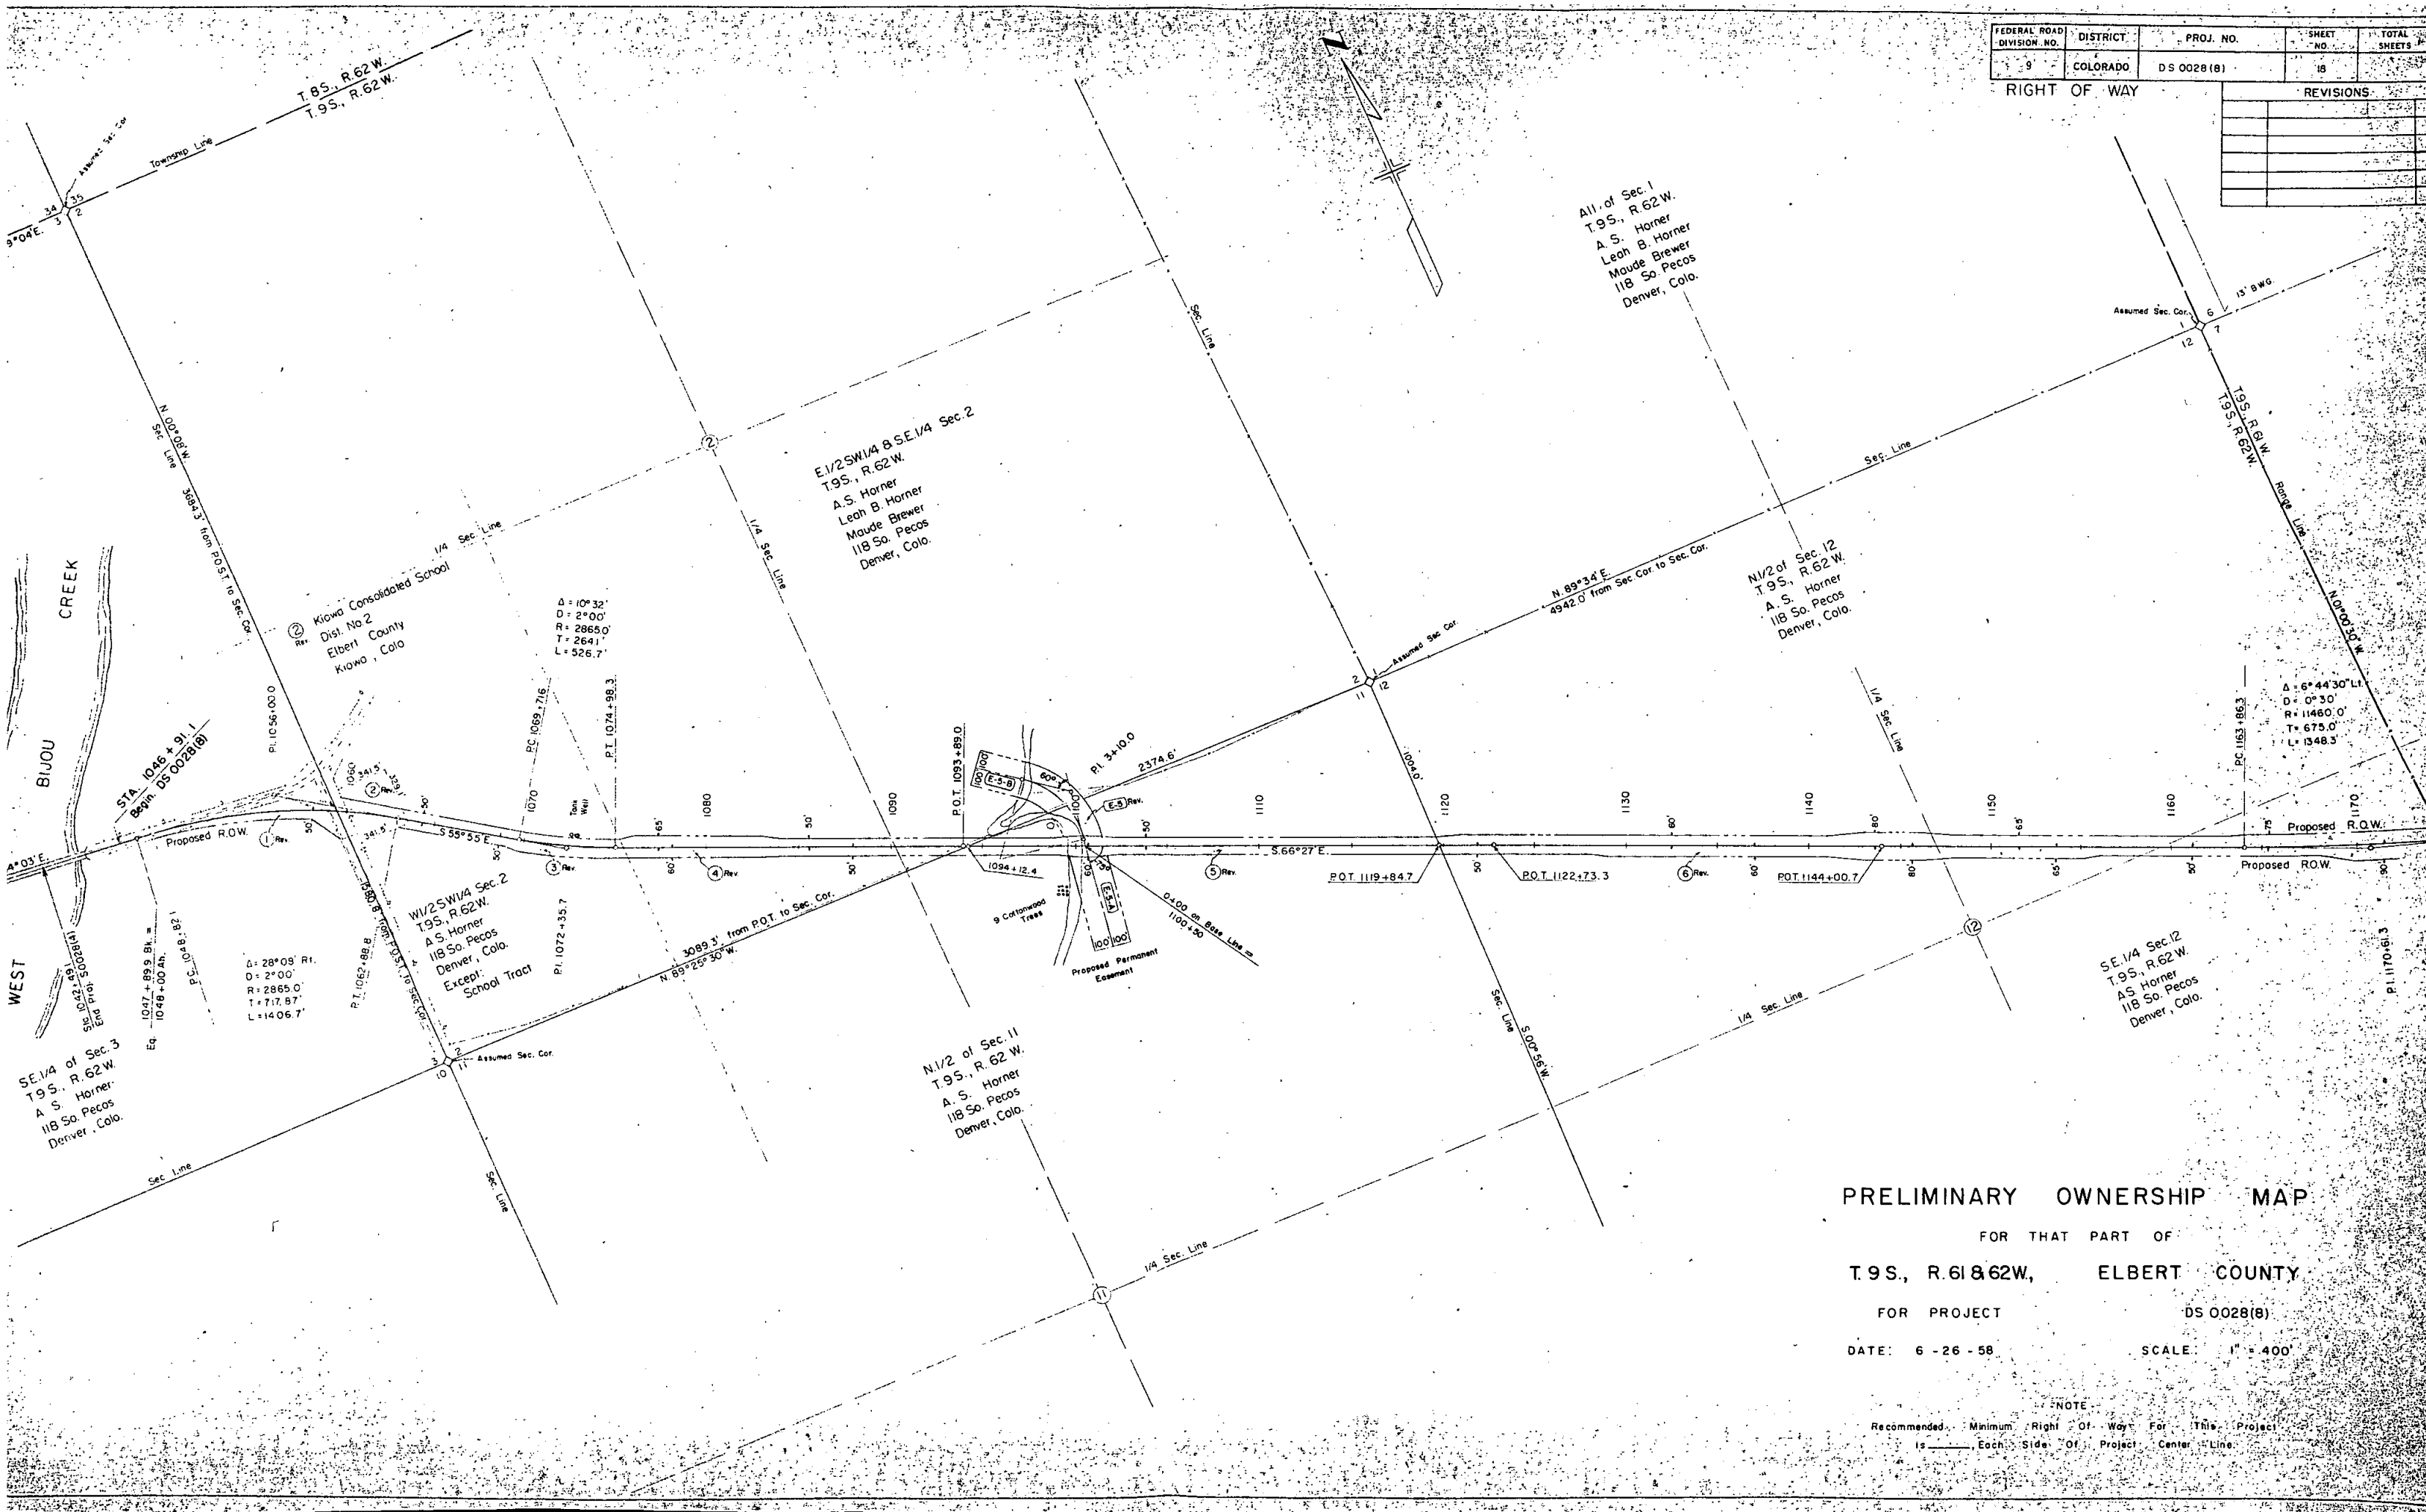

FEDERAL ROAD DIVISION NO.	DISTRICT	PROJ. NO.	SHEET NO.	TOTAL SHEETS
9	COLORADO	DS 0028(8)	19	

RIGHT OF WAY			REVISIONS		
9-12-58	Deleted 11 & Rev 12	FCM			

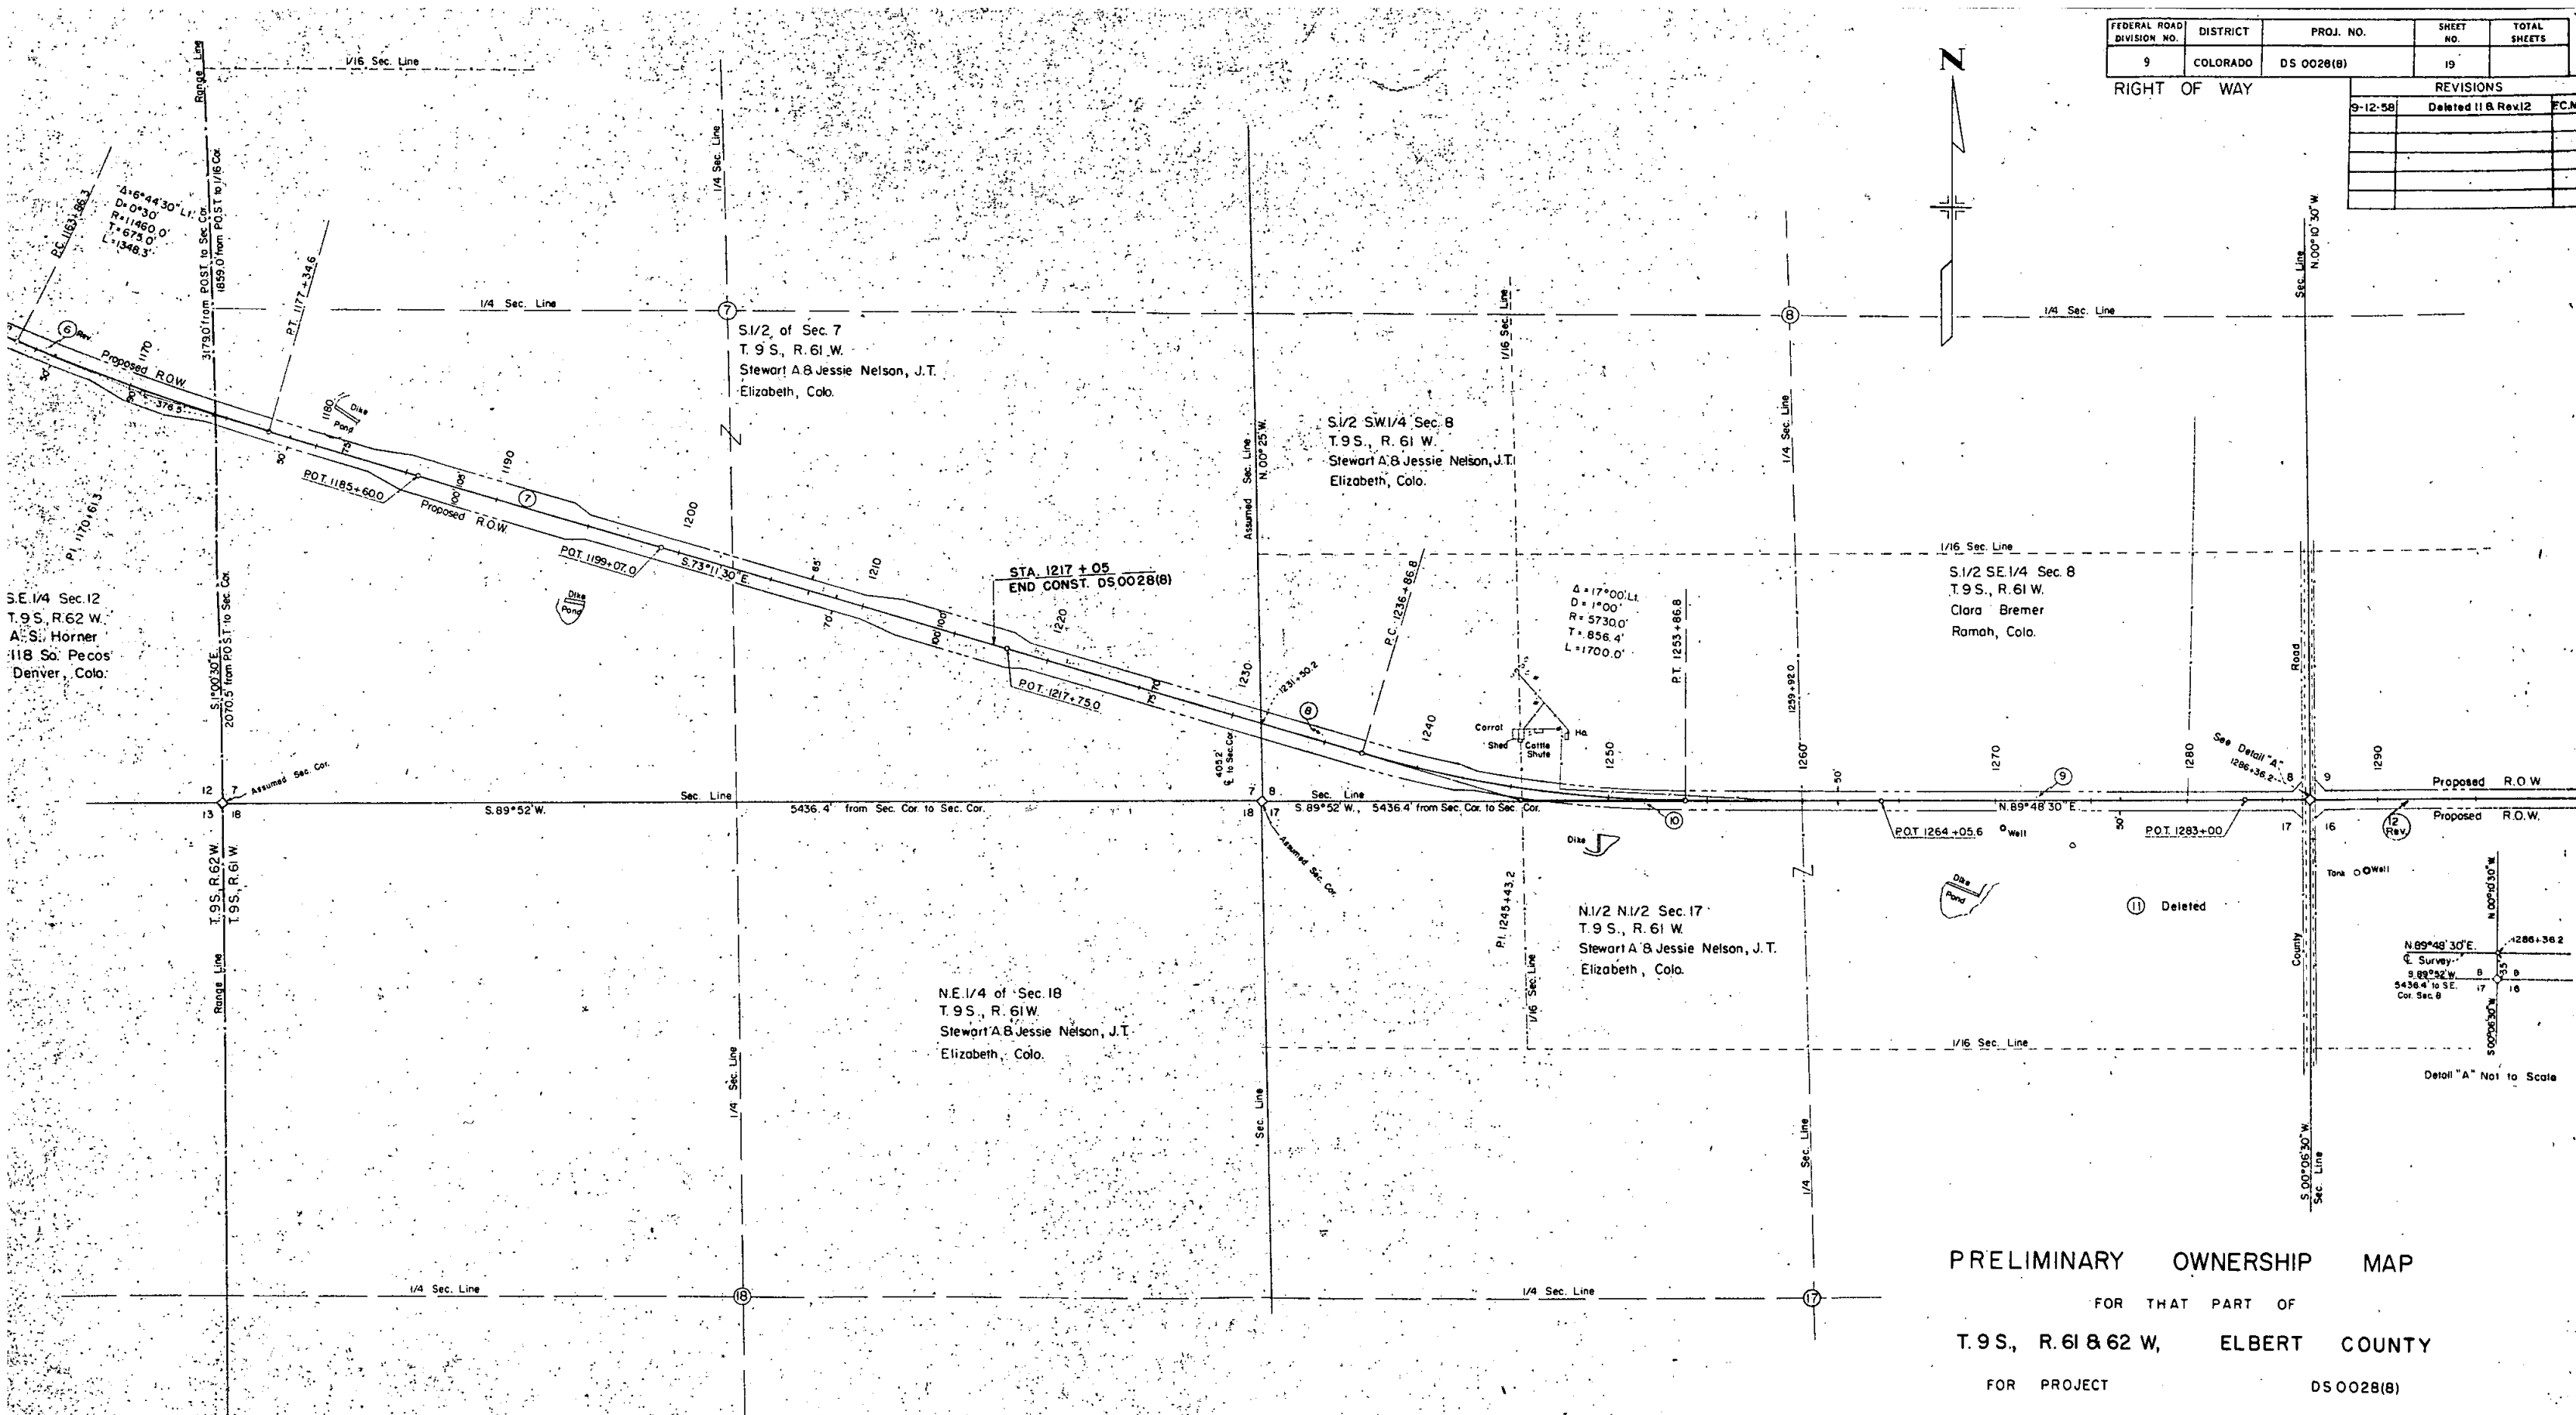


PRELIMINARY OWNERSHIP MAP
 FOR THAT PART OF
T. 9 S., R. 61 & 62 W., ELBERT COUNTY
 FOR PROJECT **DS 0028(8)**
 DATE: **6 - 26 - 58** SCALE: **1" = 400'**

NOTE -
 Recommended Minimum Right Of Way For This Project
 is _____, Each Side Of Project Center Line.


FEDERAL ROAD DIVISION NO.	DISTRICT	PROJ. NO.	SHEET NO.	TOTAL SHEETS
9	COLORADO	DS 0028(8)	20	

REVISIONS		
9-12-58	Deleted 11 & Rev. 12	ECM

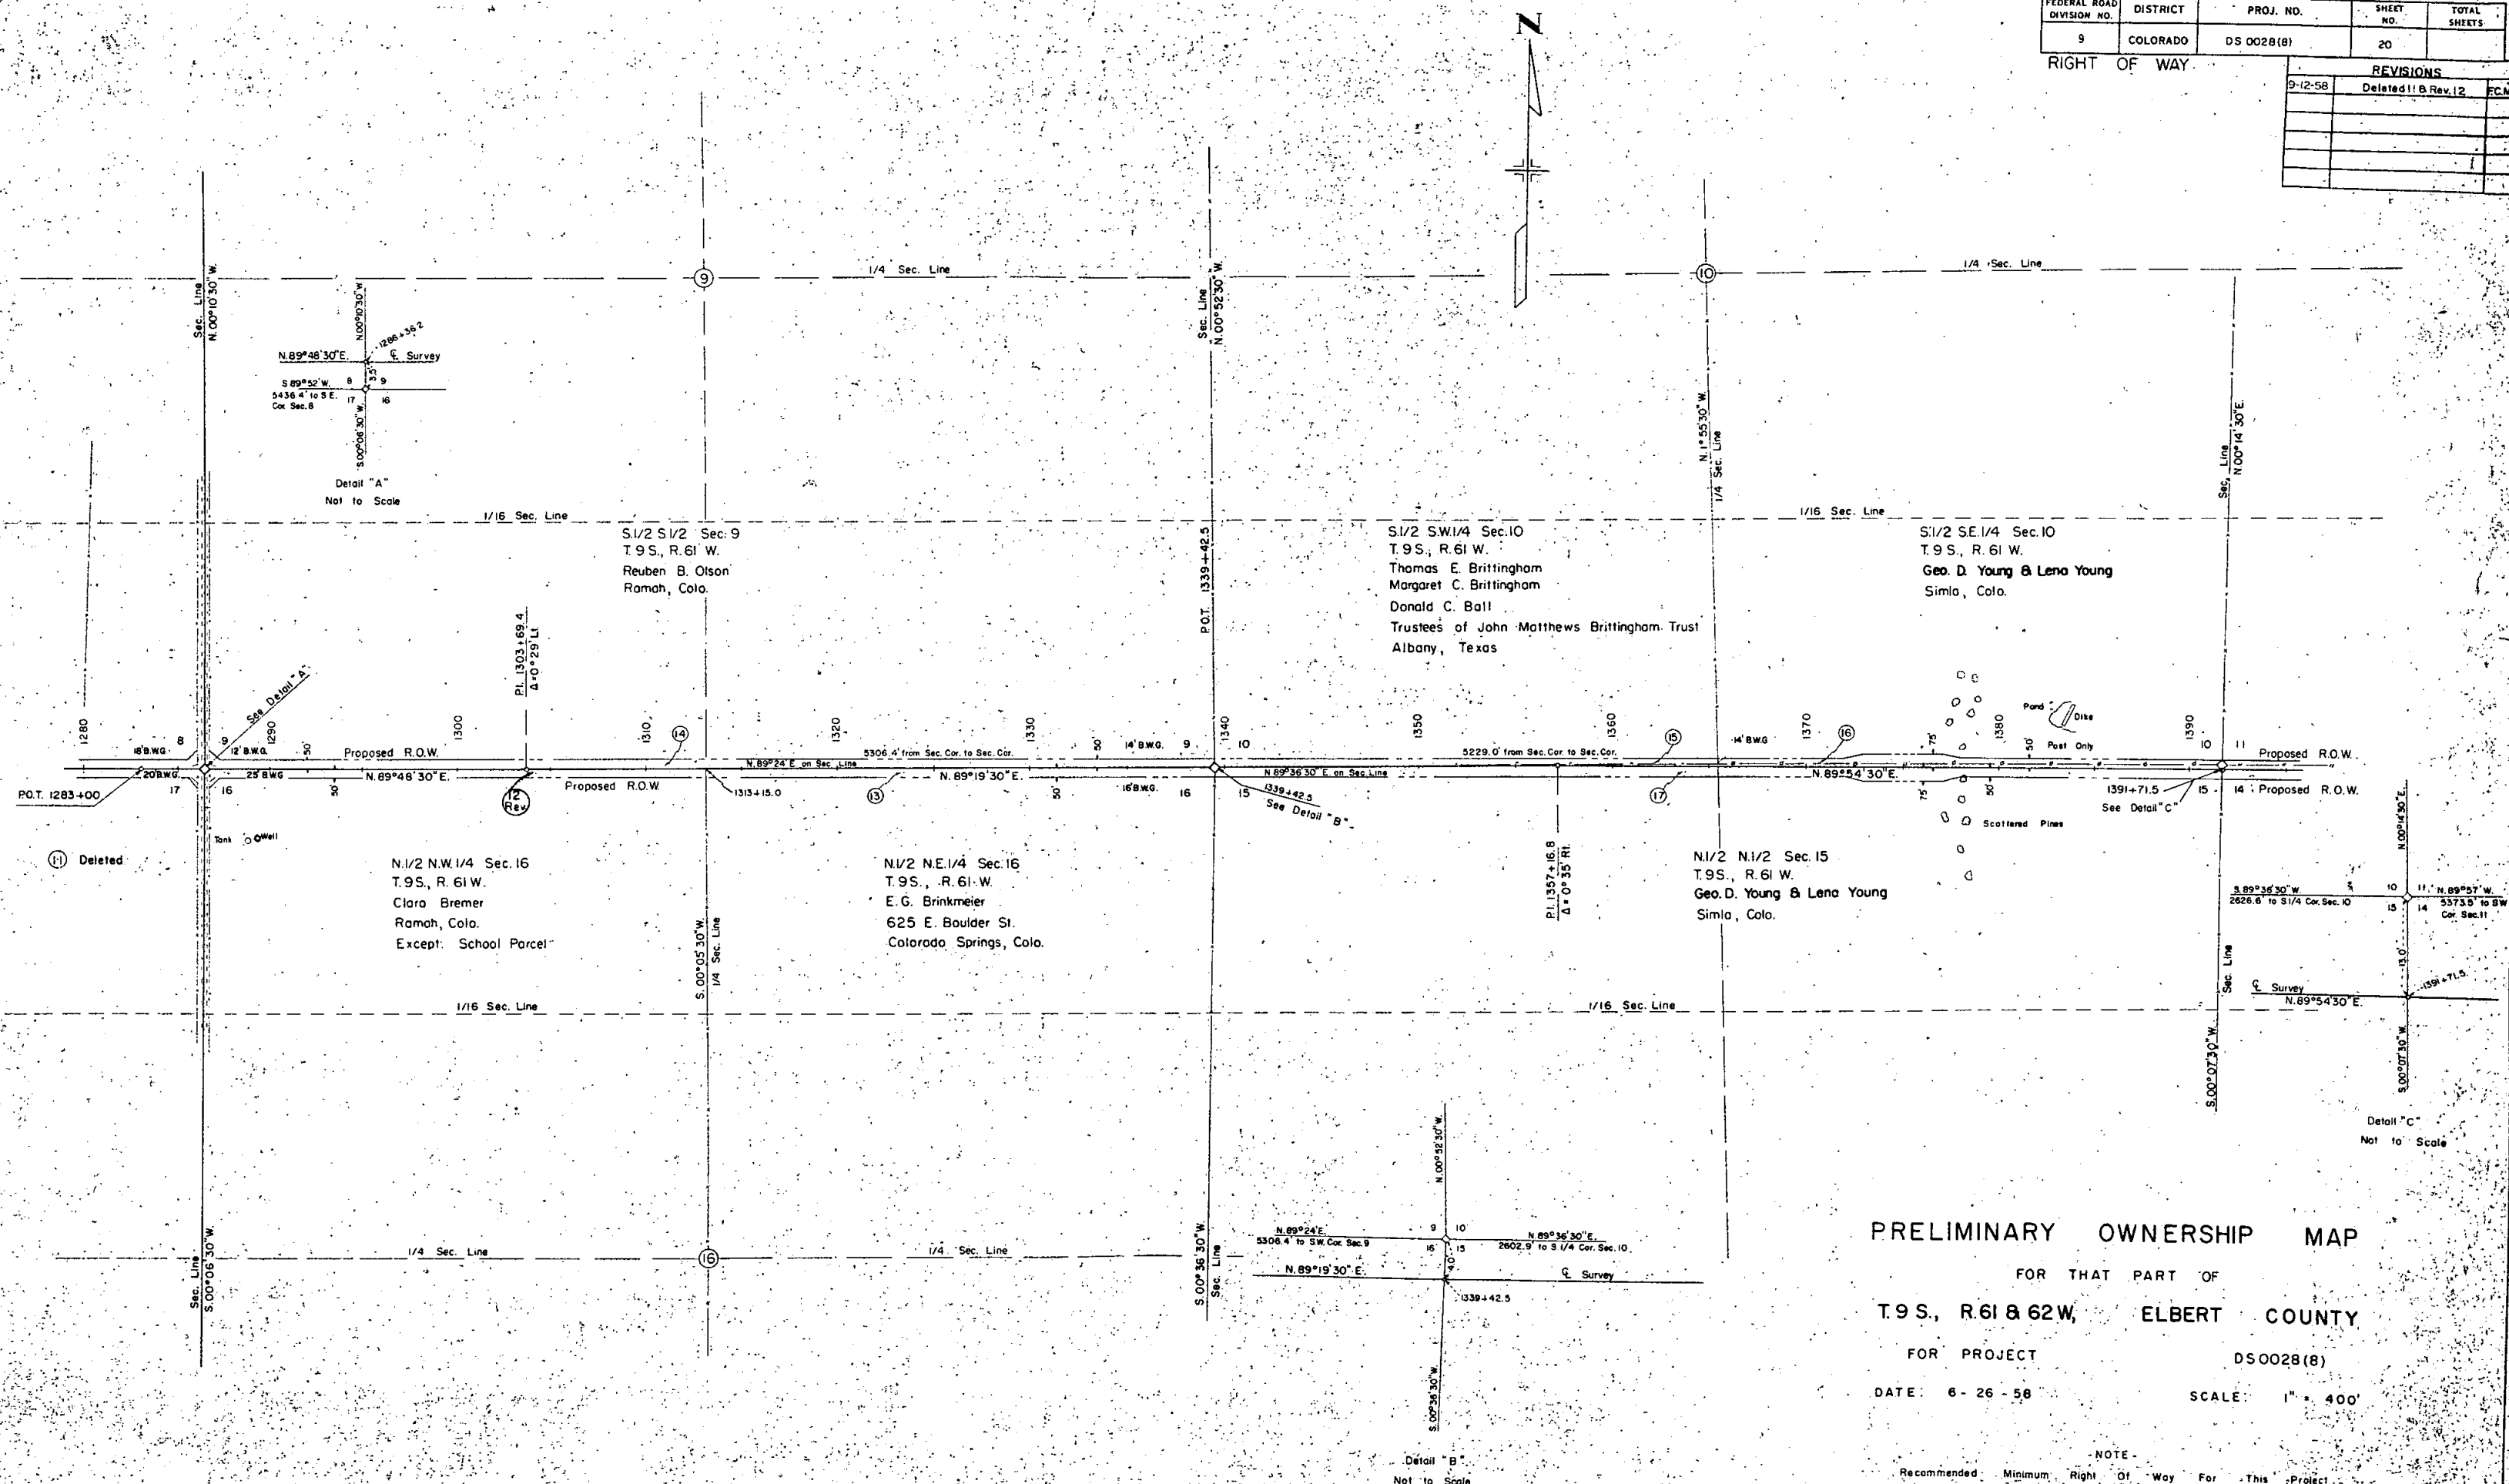

FEDERAL ROAD DIVISION NO.	DISTRICT	PROJ. NO.	SHEET NO.	TOTAL SHEETS
9	COLORADO	DS 0028(8)	21	

RIGHT OF WAY		REVISIONS	

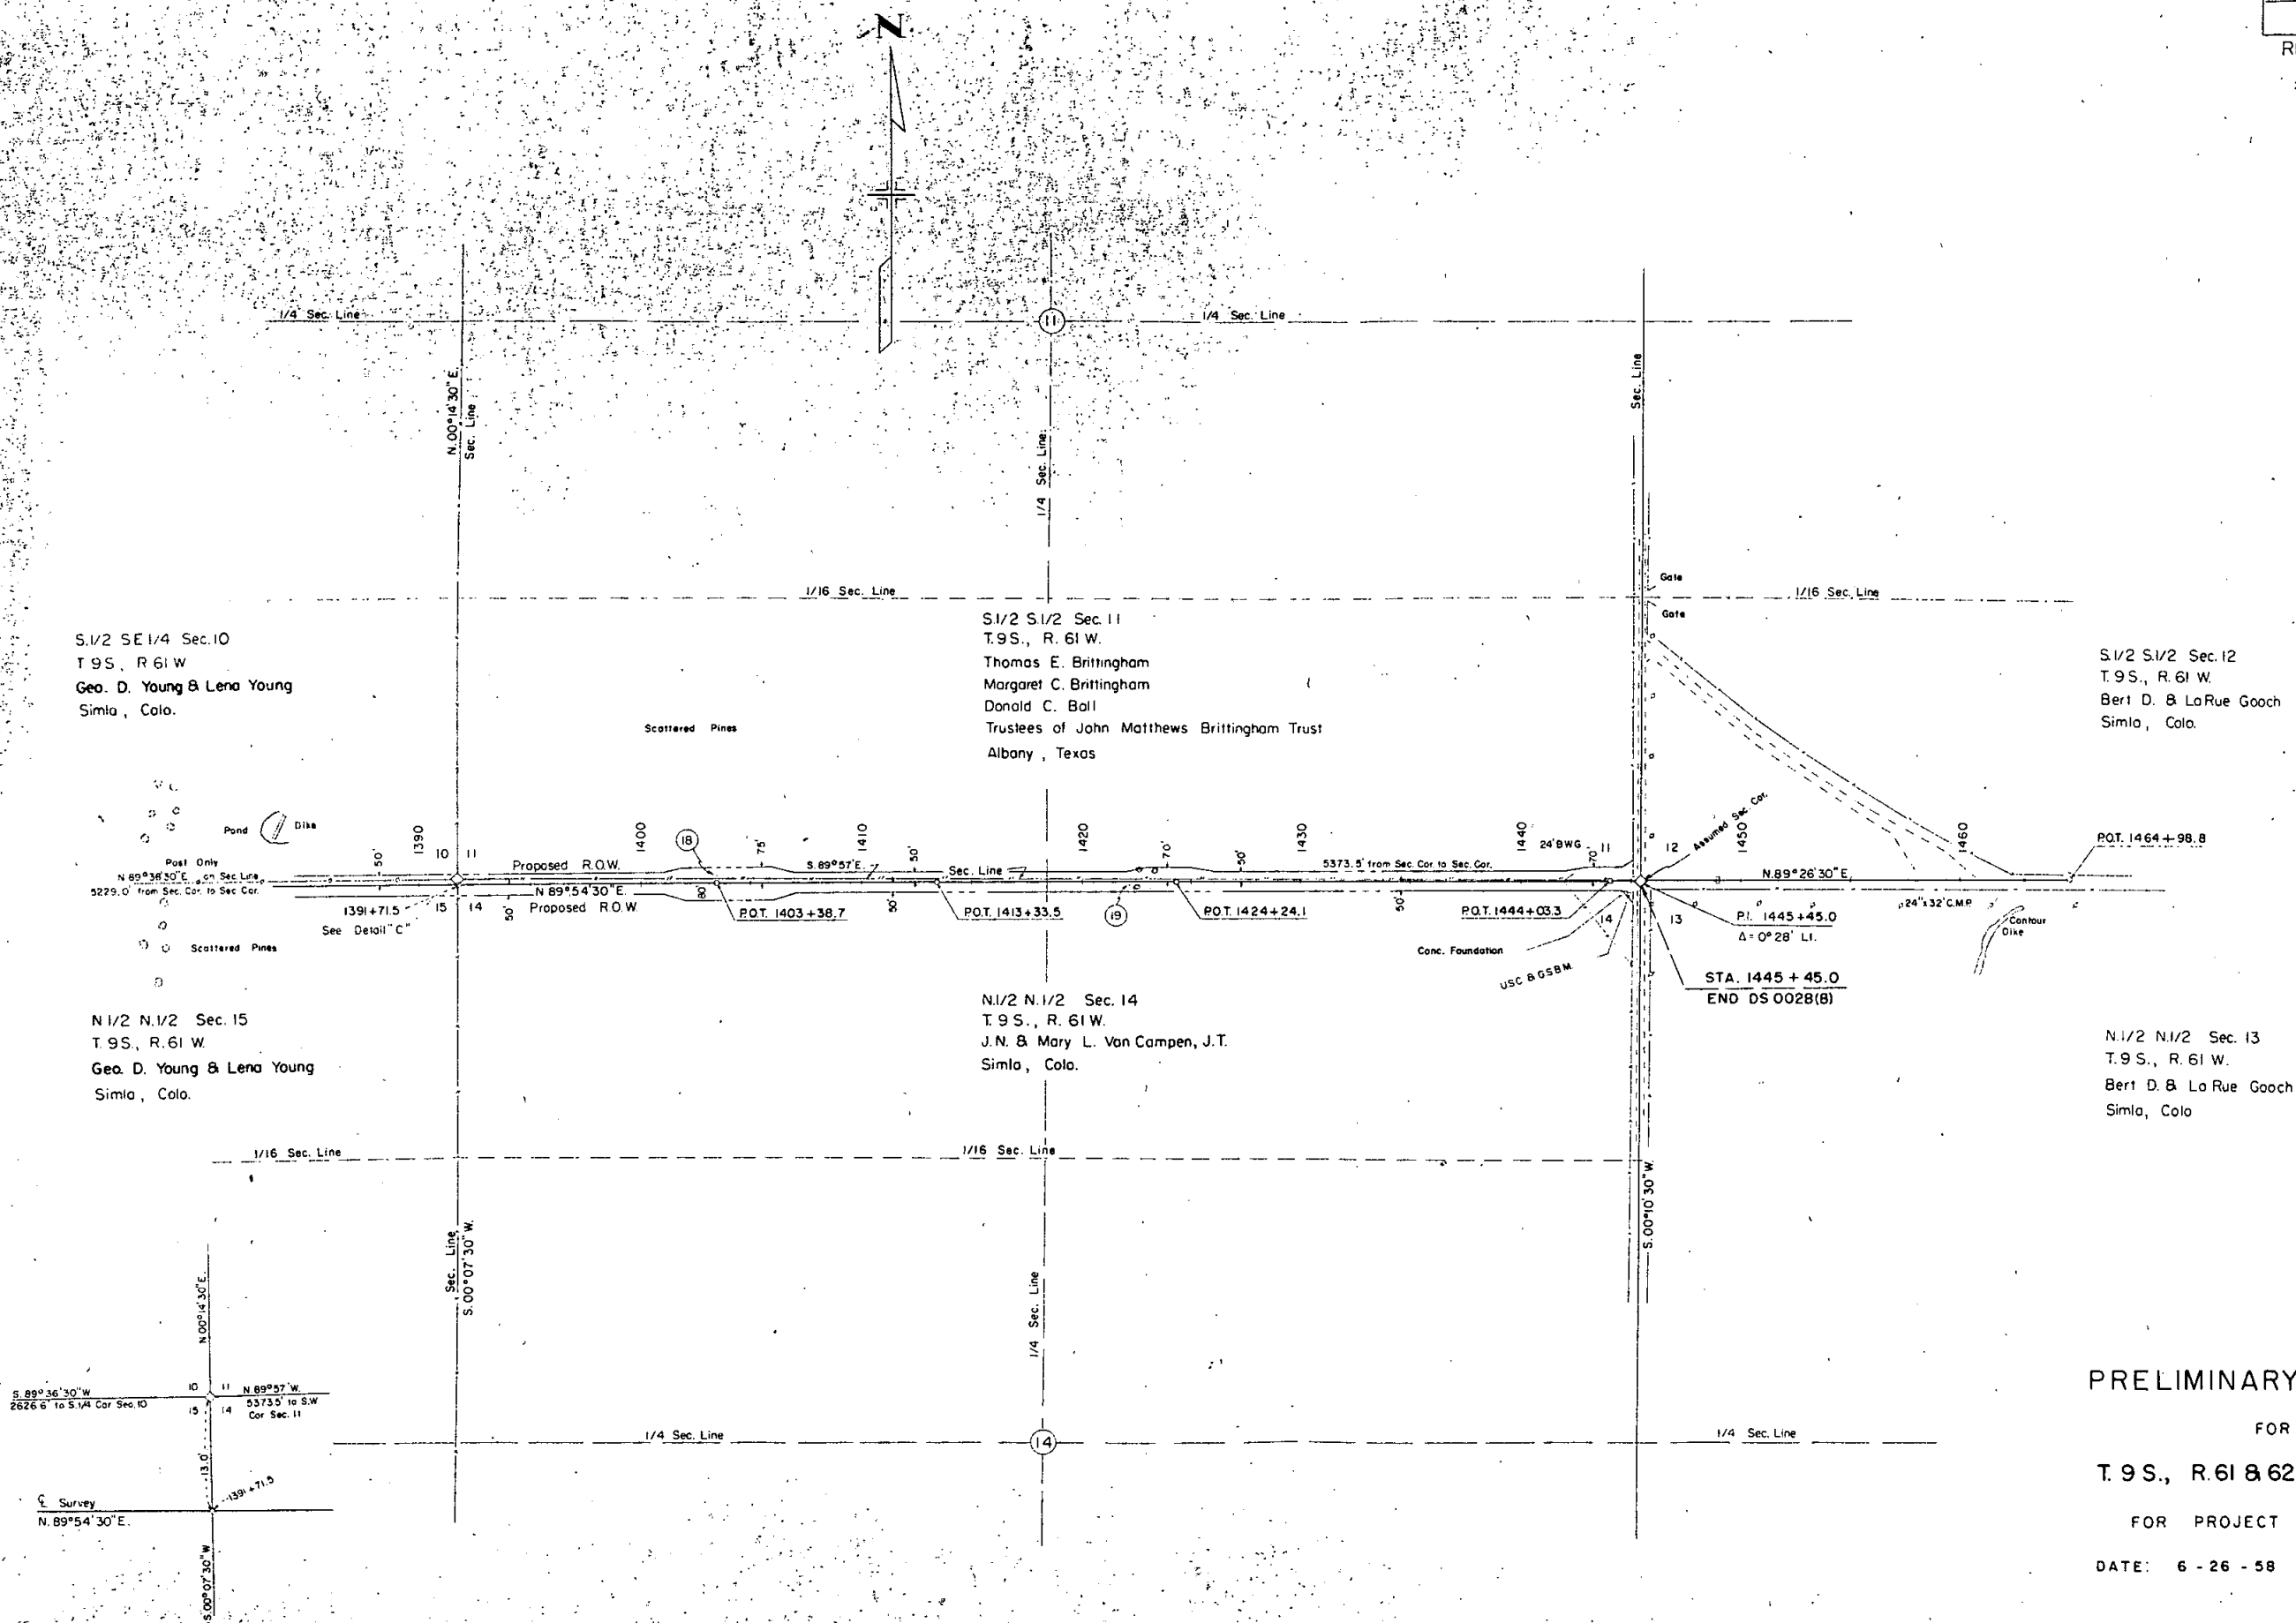

PRELIMINARY OWNERSHIP MAP

FOR THAT PART OF
T.9S., R.61 & 62W., ELBERT COUNTY

FOR PROJECT DS 0028(8)

DATE: 6 - 26 - 58 SCALE: 1" = 400'

NOTE
Recommended Minimum Right Of Way For This Project
is _____, Each Side Of Project Center Line.

SUMMARY OF APPROXIMATE QUANTITIES

Item No.	ITEM	UNIT	Roadway	Bridge Sta. 1046+ Non-Fed. Aid	Bridge sta. 1100 +	PROJECT TOTALS
10	Clear and Grub Entire Project	L. S.	•			•
11	Transport and Place Deadmen and Cables	L. S.		•		•
11	Removal of Portions of Bridge Sta. 1046+	L. S.		•		•
11	Removal of Bridge Sta 1050+	L. S.	•			•
12	Removing Fence	Lin. Ft.	3200			3200
12	Remove and Rebuild Fence	Lin. Ft.	400			400
13	Unclassified Excavation	Cu. Yd.	128,000		8000	136,000
13	Unclassified Ditch Excav.	Cu. Yd.	3000			3000
14	Uncl. Str. Excavation-Misc.	Cu. Yd.	1130			1130
14	Uncl. Str. Excavation-Bridges	Cu. Yd.		100	32	132
16	Structure Backfill (Cl. 1)	Cu. Yd.	760	90	10	860
17	Comp. (Std)	Cu. Yd.	159,000			159,000
17	Wellfing	M. Gal.	6340			6340
18	Station Yd. O'haul	Sta. Yd.	293,000	1000		294,000
18	Yard Mile O'haul	Yd. Mi.	2600	100		2700
42	Tr. Br. Tim.	M. Ft. bm.		3.5	0.2	3.7
46	Cl. "A" Conc.	Cu. Yd.	133		147	280
47	Reinf. Steel	Lb.	16,550	3730	26,850	43,400
48	Str. Steel	Lb.			3070	6800
52	18" R.C. Culv. Pipe	Lin. Ft.	132			132
52	24" R.C. Culv. Pipe	"	400			400
52	24" R.C. Culv. Pipe (Class IX)	"	100			100
52	36" R.C. Culv. Pipe	"	156			156
52	48" R.C. Culv. Pipe	"	164			164
52	48" R.C. Culv. Pipe (Class IX)	"	180			180
52	60" R.C. Culv. Pipe (Class IX)	"	136			136
53	84" C.M. Culv. Pipe	"	124			124
60	Tr. Tim. Piling	Lin. Ft.		240		240
61	Sh. Piling (12" B.P. @ 53")	Lin. Ft.			844	844
61	Sh. Piling (10" B.P. @ 42")	Lin. Ft.		40		40
65	Conc. Sl. and Ditch Pav.	Cu. Yd.		35	101	136
75	Met. Pl. Gd. Fence (Beam Type)	Lin. Ft.			50	50
75	Met. Pl. Gd. Rail (Beam Type)	Lin. Ft.			175	175
76	B.W. Fence with Met. Posts	Lin. Ft.	33,900			33,900
76	B.W. Gates	Ea.	8			8
81	R.O.W. Markers	Ea.	14			14
89	Drain Pipe (4" x 1'-6")	Ea.			6	6
142	Timber Barricades (Type I)	Ea.	1			1
159	(7 Ga.) Metal Sheet Piling	Lin. Ft.		420		420
81	WORK BY STATE FORCES Project Markers	Ea.	1			1
	FORCE ACCOUNT Placing 6" of Earth in bottom of Stockpass & Construct Timber Header at Outlet.	L.S.	•			•
	NON FEDERAL AID					•
	Relocate Power Poles (Work by Mountain View Electric Ass'n. (Force Account))	L.S.				•
	R.O.W. Entire Project	L.S.				•

ROW MARKERS

STATIONS	SIDE	NO.
P.C. 1048+82.1	Lt. and Rt.	2
P.T. 1074+98.3	Lt. and Rt.	2
1103+00	Lt. and Rt.	2
1128+00	Lt. and Rt.	2
1156+00	Lt. and Rt.	2
P.T. 1177+34.6	Lt. and Rt.	2
1214+00	Lt. and Rt.	2
TOTALS		14

FENCING REQUIREMENTS

STATIONS	SIDE	REMOVE FENCE	REMOVE & REBUILD FENCE	(FUTURE CONSTRUCTION) PICKET STAKE FENCE	BUILD B.W. FENCE	B.W. GATES
		LIN. FT.	LIN. FT.	LIN. FT.	LIN. FT.	EACH
1046+91.1 to 1057+00	Lt.	1060				
1052+90 to 1058+50	Lt.	600				
1059+90	X	300				
1093+89	X	260				
1096+50 to 1100+00	Lt.		350			
1174+35	X	140				
1046+91.1 to 1052+90	Rt.	610				
1058+50 to 1059+50	Rt.	175				
1046+91.1 to 1049+90	Lt.				300	
1050+00	Lt.					1
1050+10 to 1057+00	Lt.				730	
1059+50 to 1079+90	Lt.				2050	
1080+00	Lt.					1
1080+10 to 1107+90	Lt.				2800	
1107+00 to 1118+00	Lt.			1100		1
1108+00	Lt.					
1108+10 to 1182+60	Lt.				7460	
1131+00 to 1134+00	Lt.			300		1
1182+70	Lt.					
1182+80 to 1217+05	Lt.				3440	
1217+05	X				200	
1046+91.1 to 1049+90	Rt.				300	
1050+00	Rt.					1
1050+10 to 1059+50	Rt.				950	
1060+85 to 1079+90	Rt.				1940	
1080+00	Rt.					1
1080+10 to 1107+90	Rt.				2785	
1108+00	Rt.					1
1108+10 to 1182+60	Rt.				7470	
1182+70	Rt.					1
1182+80 to 1217+05	Rt.				3440	
TOTALS		3145	350	1400	33,865	8