

Colorado Department of Transportation



P.O. Box 536
905 Erie Avenue
Pueblo, CO 81002
Phone: 719-546-5454 FAX: 719-546-5414

Region 2

TTA

Sheet Revisions		
Date	Description	Initials
mm/dd/yy	XXXXXXXX	XXX


Sheet Revisions		
Date	Description	Initials
mm/dd/yy	XXXXXXXX	XXX

Sheet Revisions		
Date	Description	Initials
mm/dd/yy	XXXXXXXX	XXX

Right of Way Plans

Plan Sheet

Project Number: ER 067A-03			
Project Location: SH 67 Detour for K-16-W			
at mile marker 5			
Project Code:	Last Mod. Date:	Subset:	Sheet No.:
19261	08-09-12	1 of 1	1

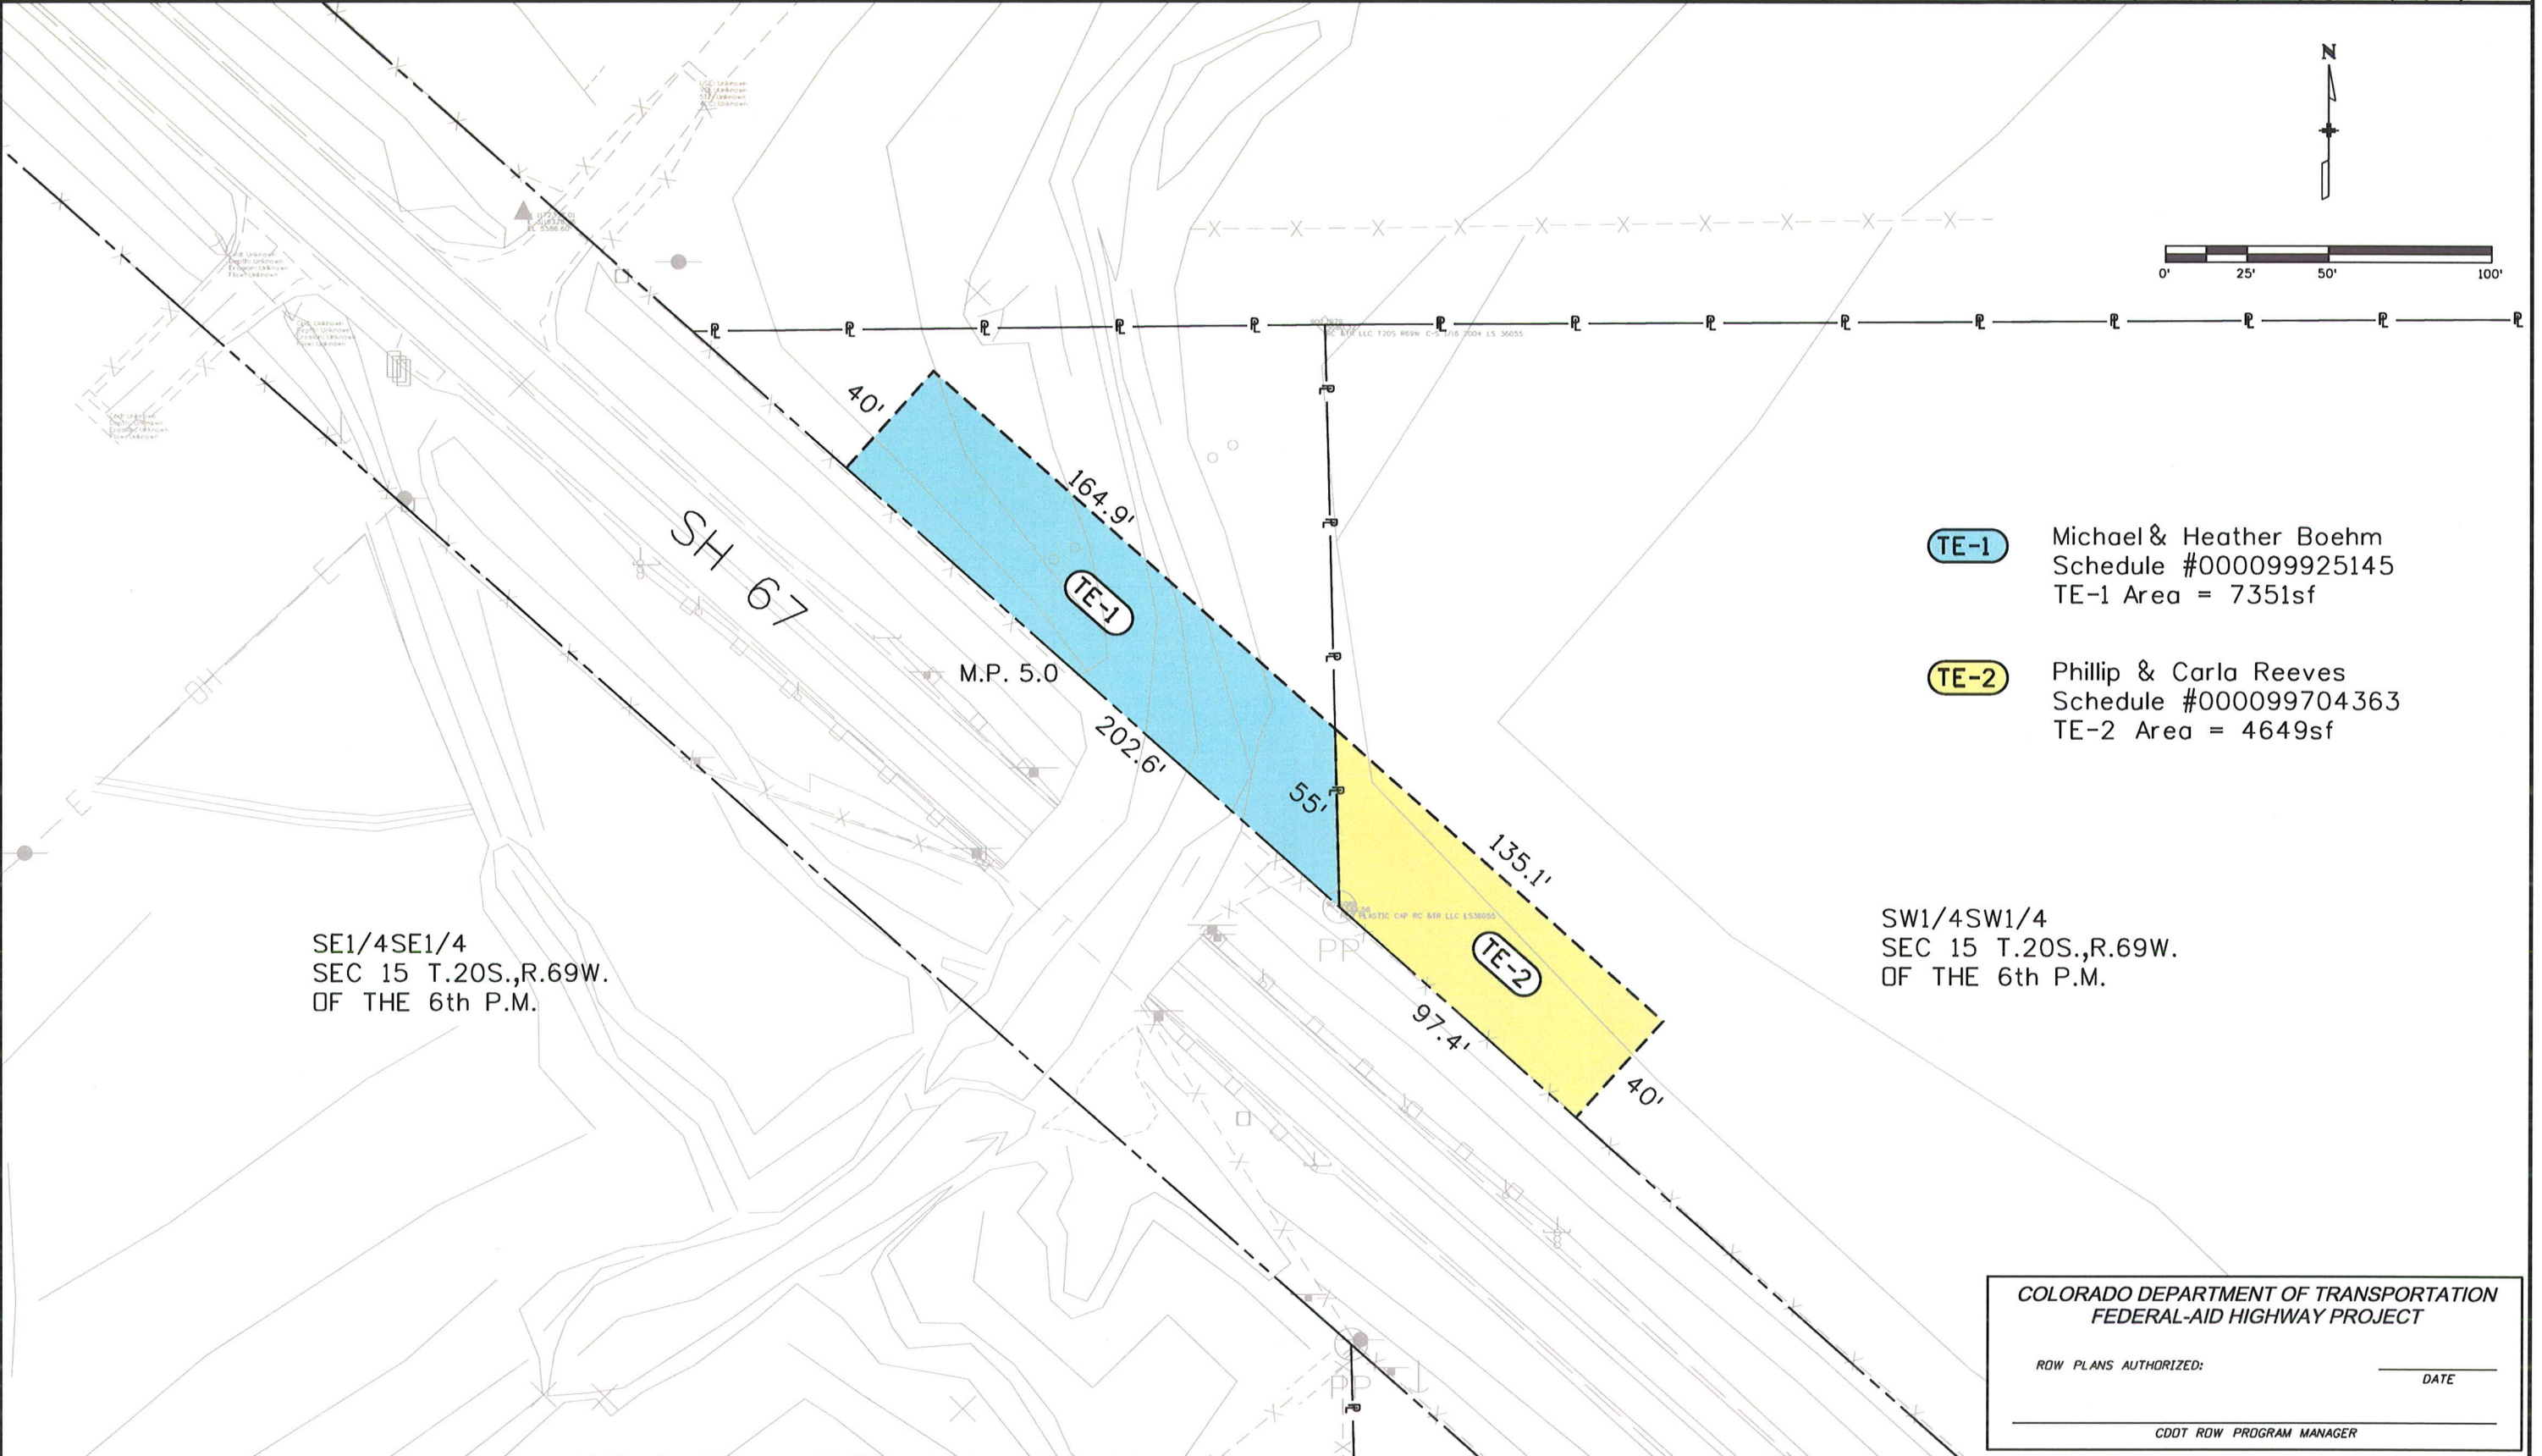

- TE-1** Michael & Heather Boehm
Schedule #000099925145
TE-1 Area = 7351sf
- TE-2** Phillip & Carla Reeves
Schedule #000099704363
TE-2 Area = 4649sf

SE1/4SE1/4
SEC 15 T.20S.,R.69W.
OF THE 6th P.M.

SW1/4SW1/4
SEC 15 T.20S.,R.69W.
OF THE 6th P.M.

COLORADO DEPARTMENT OF TRANSPORTATION
FEDERAL-AID HIGHWAY PROJECT

ROW PLANS AUTHORIZED: _____ DATE _____

_____ CDDT ROW PROGRAM MANAGER

8/14/2012 10:34:35 AM D:\Projects\SH 67\19252\RDW_Survey Drawings\Reference_Files\19252\RDW_Plan\DETOUT.dgn