


COLORADO
STATE HIGHWAY DEPARTMENT
PLAN AND PROFILE OF PROPOSED
FEDERAL AID PROJECT NO. ER 31(I)
STATE HIGHWAY NO. 2
LOGAN COUNTY
RIGHT OF WAY

- INDEX OF SHEETS
1. TITLE SHEET
2. TABULATION OF PROPERTIES
3. PLAN AND PROFILE SHEET

ON PLAN, 1 IN. = 100 FT.
ON PROFILE 1 IN. = 100 FT. HORIZONTAL
1 IN. = 10 FT. VERTICAL
GRADE LINE ON PROFILE IS SHOWN AS GRADE OF FINISHED ROAD
LENGTH OF PROJECT = 0.646 MILES (R.O.W.)

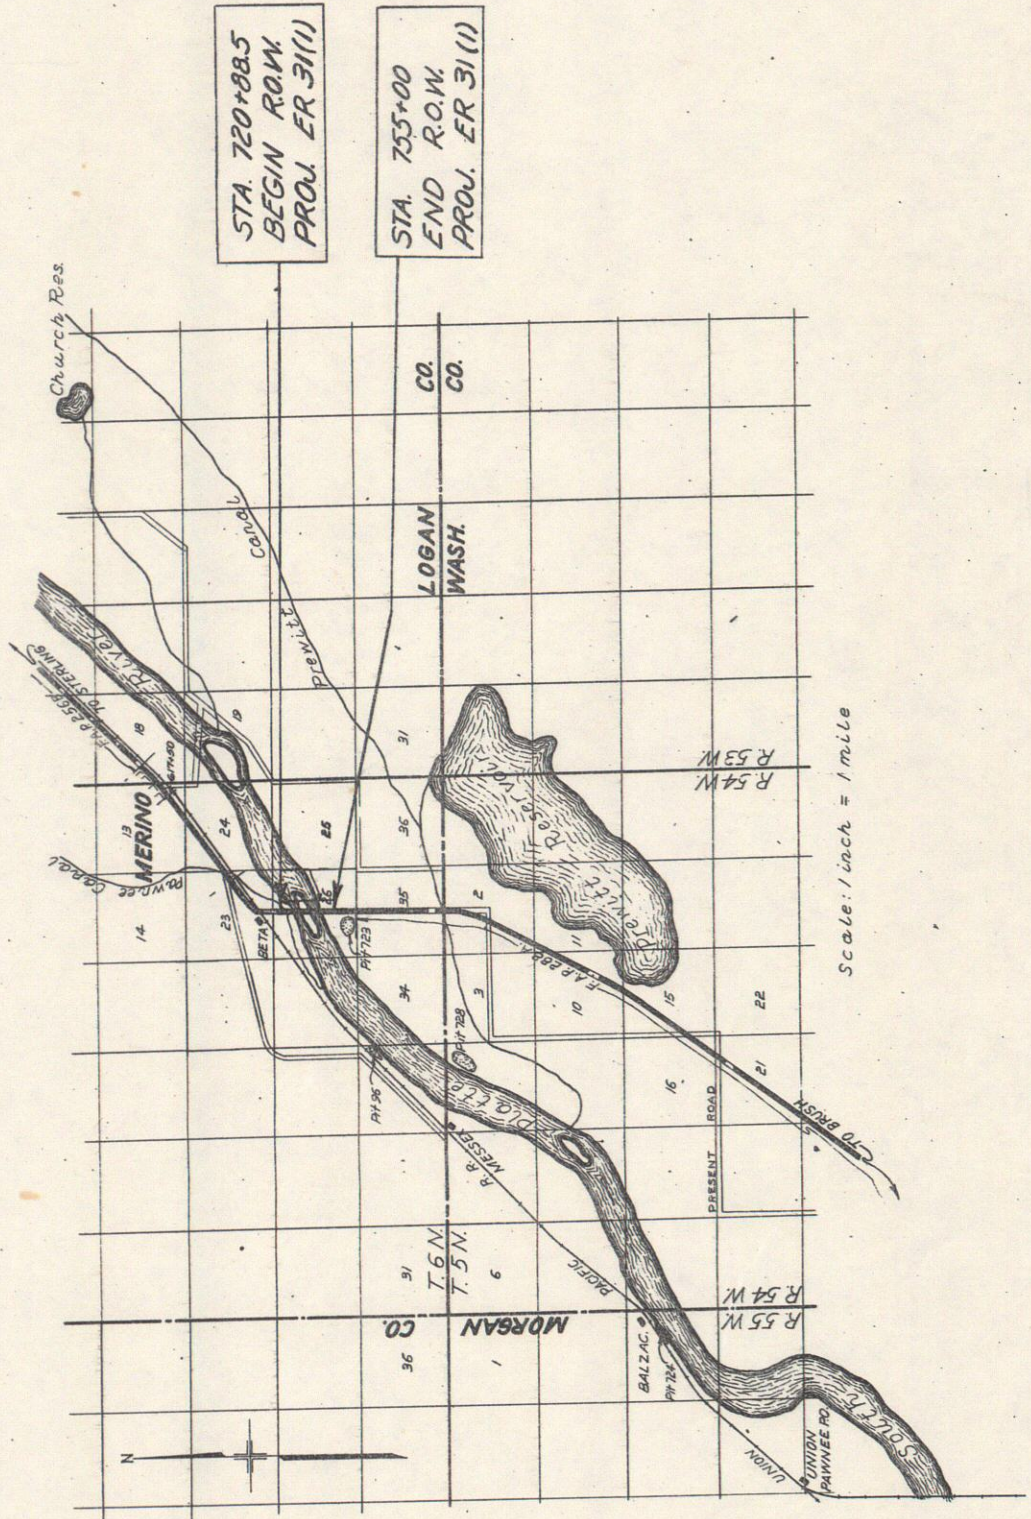

Scale: 1 inch = 1 mile

FEDERAL ROAD DISTRICT	PROJECT NO.	SHEET NO.
9	ER 31(I)	1
RIGHT OF WAY		
SOUTHWEST OF MERINO		
CONVENTIONAL SIGNS		
Survey & R.O.W. Line		
Fence		
Phone Pole		
1/8 Sec. Line		

RECOMMENDED FOR APPROVAL	ADJUTANT ENGINEER
APPROVED	STATE HIGHWAY ENGINEER
RECOMMENDED FOR APPROVAL	DIST. ENGR. BUREAU PUBLIC ROADS
RECOMMENDED FOR APPROVAL	DIST. ENGR. BUREAU PUBLIC ROADS
APPROVED	DIRECTOR BUREAU PUBLIC ROADS

RIGHT OF WAY

FEDERAL ROAD DIVISION NO.	DISTRICT	PROJECT NO.	SHEET NO.
9	COLORADO	ER 31(1)	2

[illegible]

