

N.W. 1/4 SEC. 33
T. 44 N. R. 11 W.
N.M.P.M.

N.E. 1/4 SEC. 32
T. 44 N. R. 11 W.
N.M.P.M.

FED. ROAD DIST. NO.	STATE	FED. AID PROJ. NO.	SHEET NO.	TOTAL SHEETS
3	COLO.	103 B	21	

Rev. 3-26-38 h.b.m. Gd. Fence to Gd. Posts.

Sta. 758+25-767+75 "Reqd. 20 Timber Guard Posts Lt.

Sta. 757+00 "Reqd. 30"x50' C.M.P. Cross Culv., 30 Cu. Yds. Uncl. Excav. Ditches & Remove 24"x24" W.B.C.

Sta. 757+70 "Reqd. 20 Cu. Yds. Embank. Rd. Appr. Lt. & 15"x22' C.M.P. Side Drain Lt.

Sta. 773+25-778+25 "Reqd. 11 Timber Guard Posts Lt.

Sta. 773+50 "Reqd. 24"x52' C.M.P. Cross Culv. & 5 Cu. Yds. Uncl. Excav. Ditches.

Sta. 774+10-776+30 "Reqd. 50 Cu. Yds. Uncl. Excav. Irrigation Ditch Lt.

Sta. 780+37.5-794+46.6 "Reqd. 29 Timber Guard Posts Lt.

Sta. 780+50 "Reqd. 48"x56' C.M.P. Cross Culv. (60° Skew) & 20 Cu. Yds. Uncl. Excav. Inlet Rt.

Sta. 781+12 "Reqd. Remove 4"x5' W.B.C.

Sta. 760+00 "Reqd. 24"x56' C.M.P. Cross Culv. & 5 Cu. Yds. Uncl. Excav. Inlet & Remove 18"x18" W.B.C.


Sta. 767+50 "Reqd. 48"x48' C.M.P. Cross Culv. & 10 Cu. Yds. Uncl. Excav. Ditches.

Sta. 780+15 "Reqd. 250 Cu. Yds. Uncl. Excav. Rd. Appr. Lt. & Rt. & 2-15"x32' C.M.P. Side Drains Rt.

Sta. 760+00-790+00 "Reqd. 600 Cu. Yds. Uncl. Excav. Intercepting Ditch Rt.

CLEARING & GRUBBING
Sta. 775-820 ~ 60% Piñon, Oak, Juniper & Cottonwood.

S.E. 1/4 SEC. 29
T. 44 N. R. 11 W.
N.M.P.M.

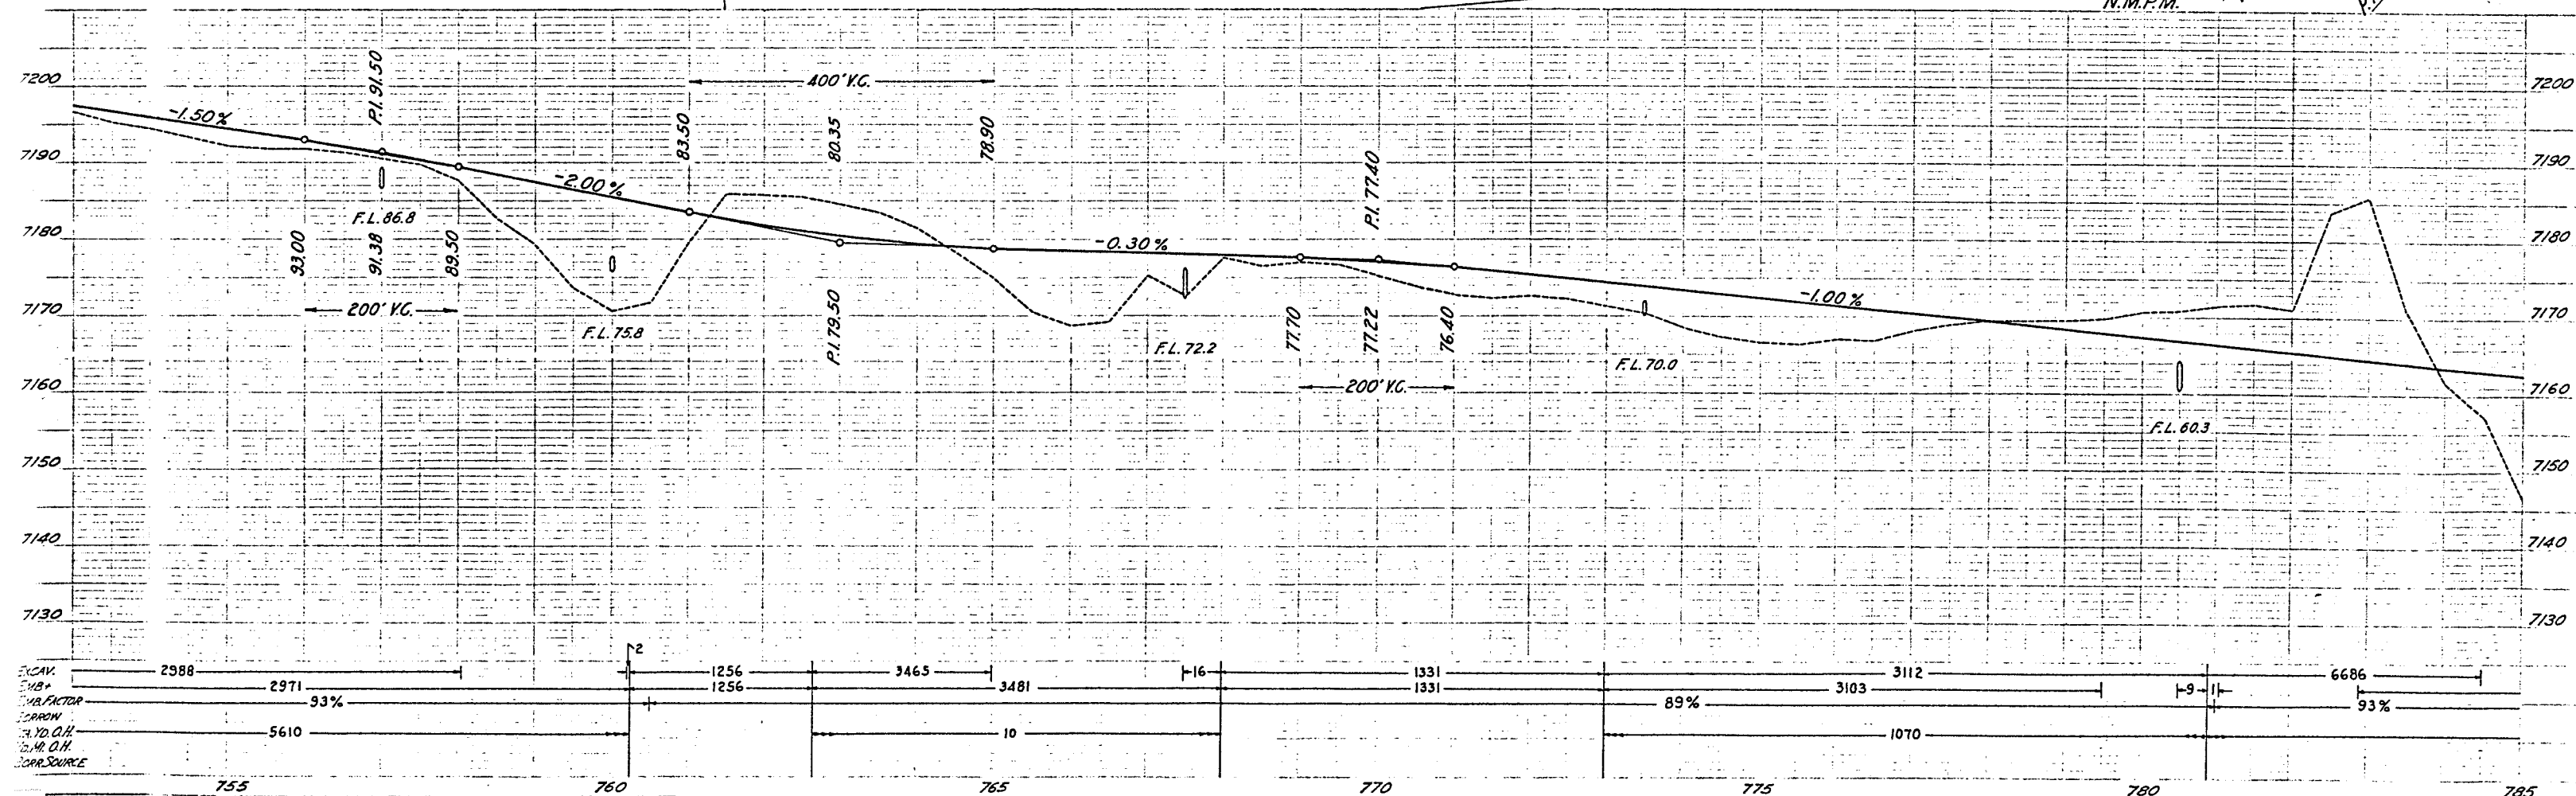


N.E. 1/4 SEC. 32
T. 44 N. R. 11 W.
N.M.P.M.


S.W. 1/4 SEC. 29
T. 44 N. R. 11 W.
N.M.P.M.

FED. ROAD DIST. NO.	STATE	FED. AID PROJ. NO.	SHEET NO.	TOTAL SHEETS
3	COLO.	103 B	22	

Ref. 3-26-38 h.b.m. Gd. Fence to Gd. Posts.

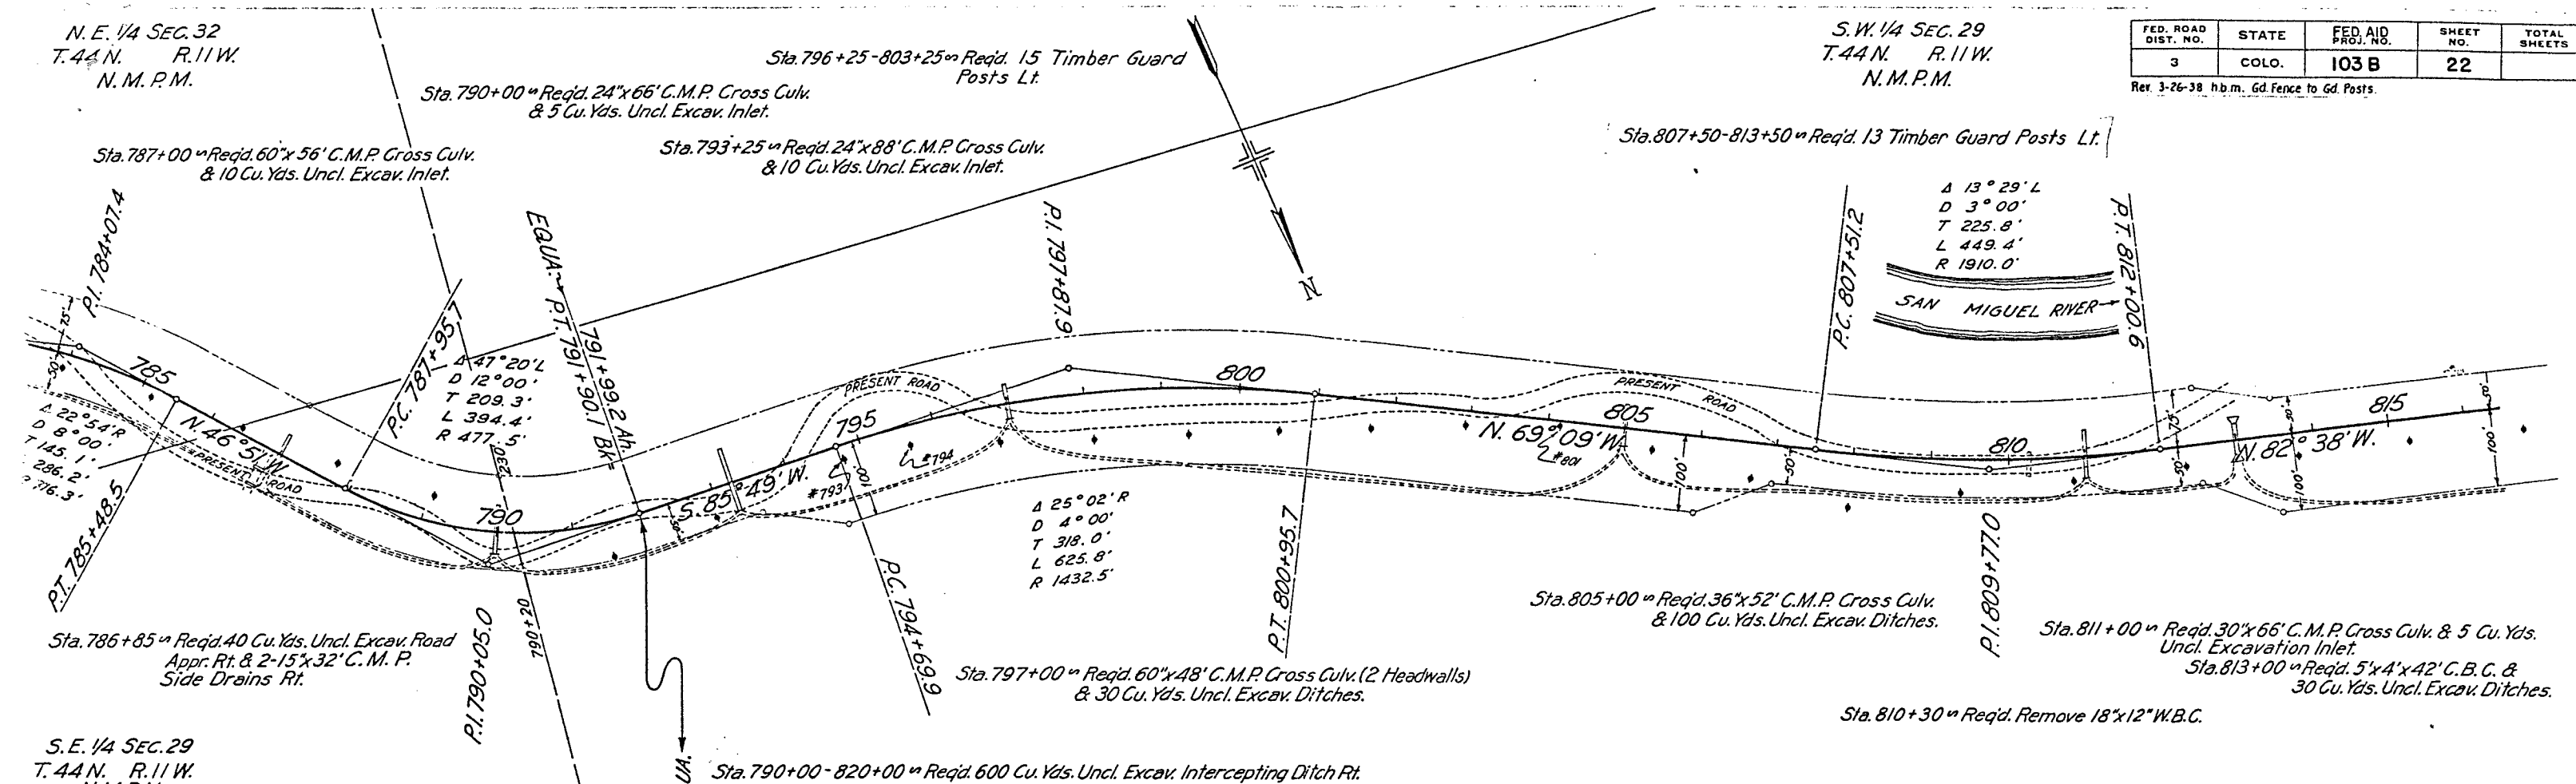

S.E. 1/4 SEC. 29
T. 44 N. R. 11 W.
N.M.P.M.


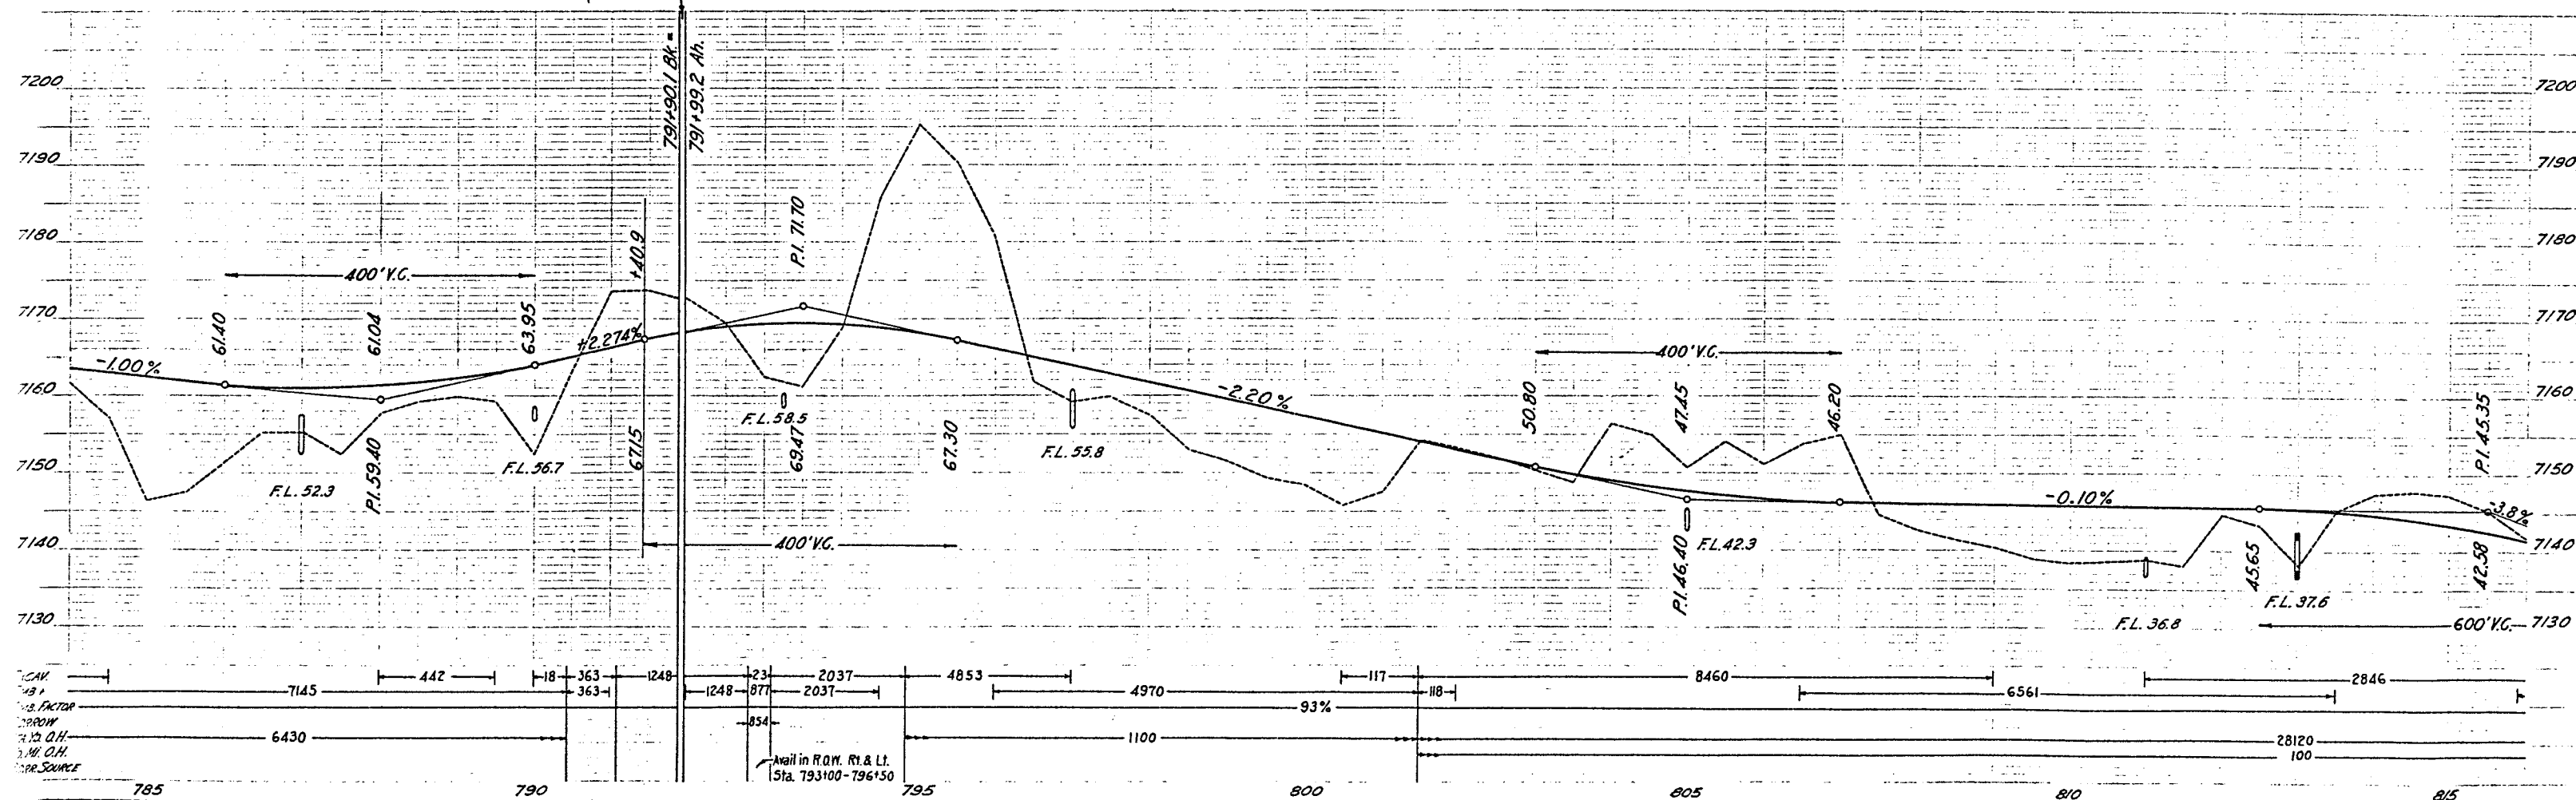


S.W. 1/4 SEC. 29
T.44N. R.11W.
N.M.P.M.


S.E. 1/4 SEC. 30
T.44N. R.11W.
N.M.P.M.

FED. ROAD DIST. NO.	STATE	FED. AID PROJ. NO.	SHEET NO.	TOTAL SHEETS
3	COLO.	103 B	23	

Rev. 3-26-38 h.d.m. Gd. Fence to Gd. Posts.
Rev. 4-11-38 h.d.m. Sta. 829+ Move bldgs. No. Fed. Aid.

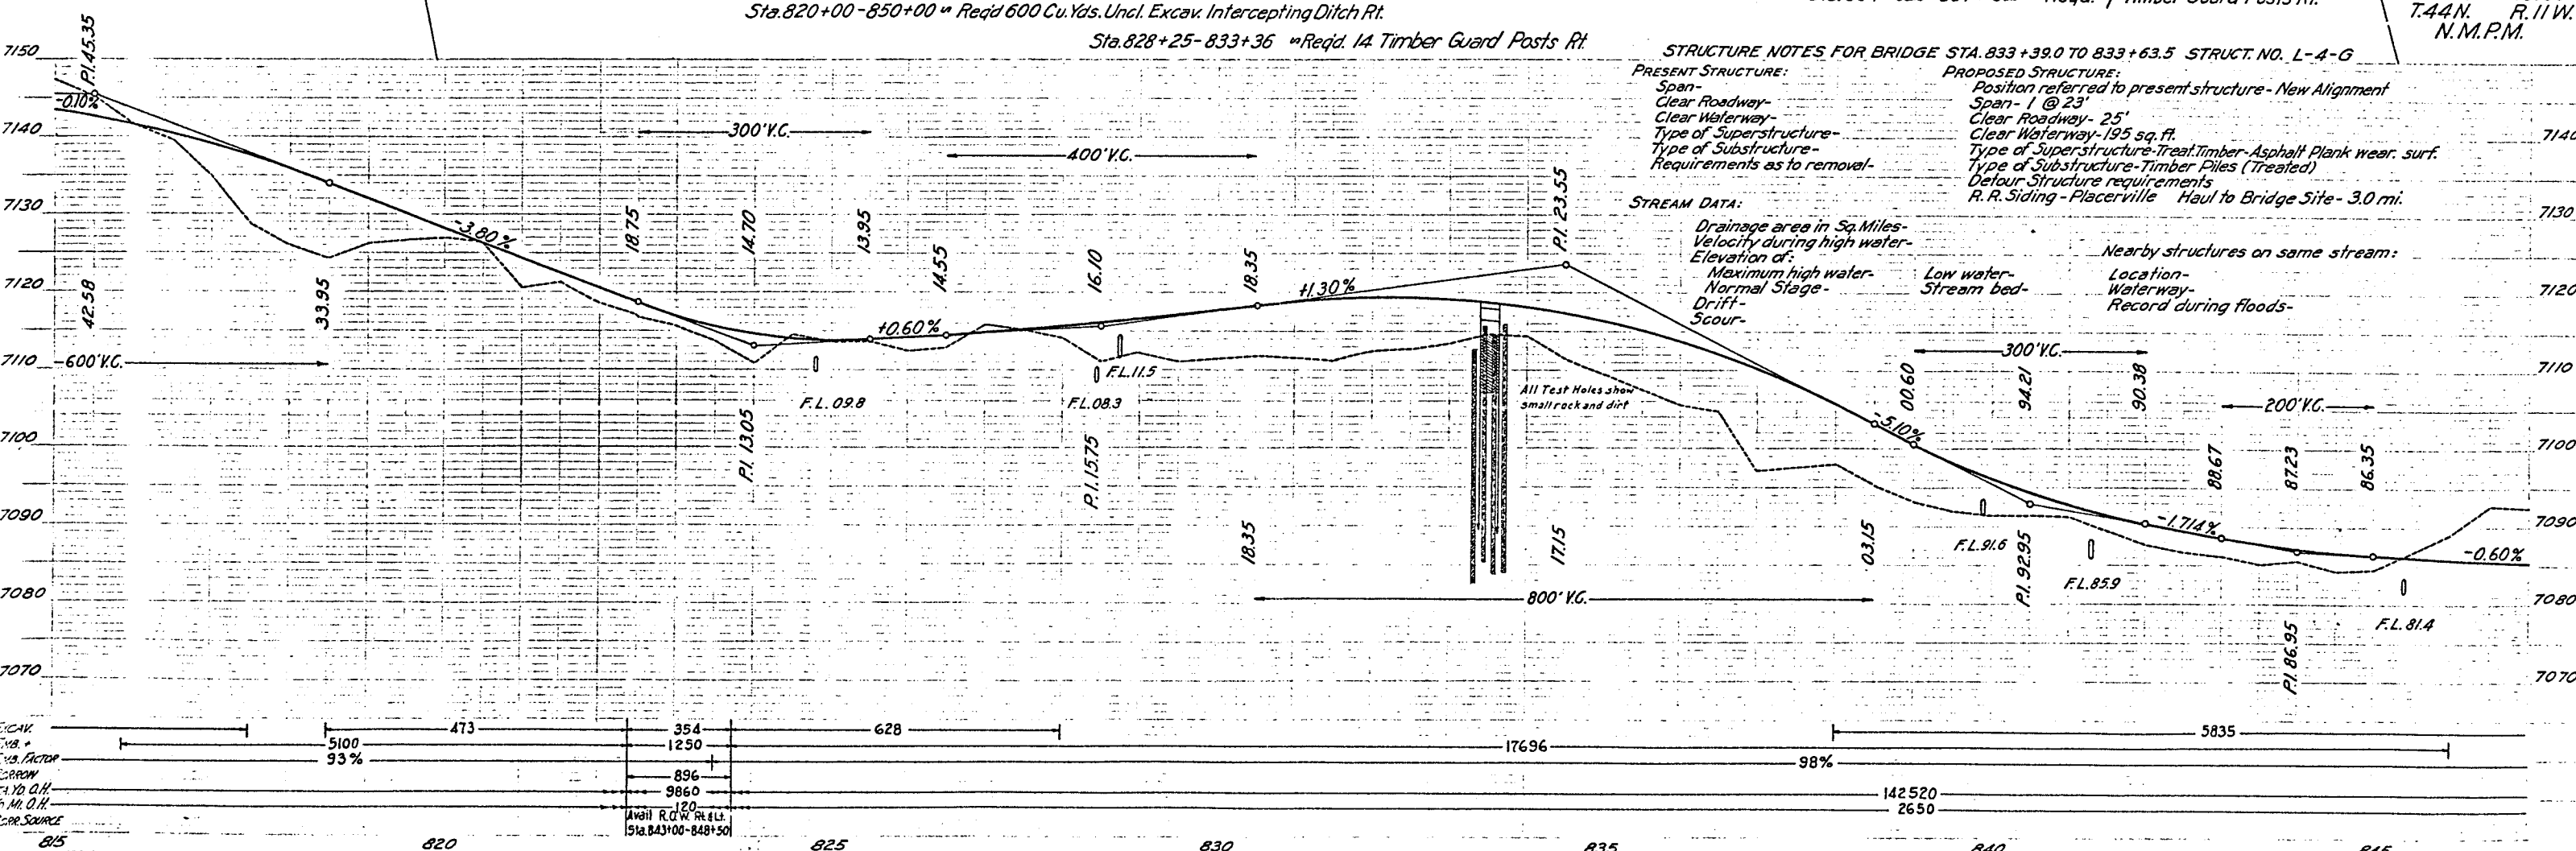
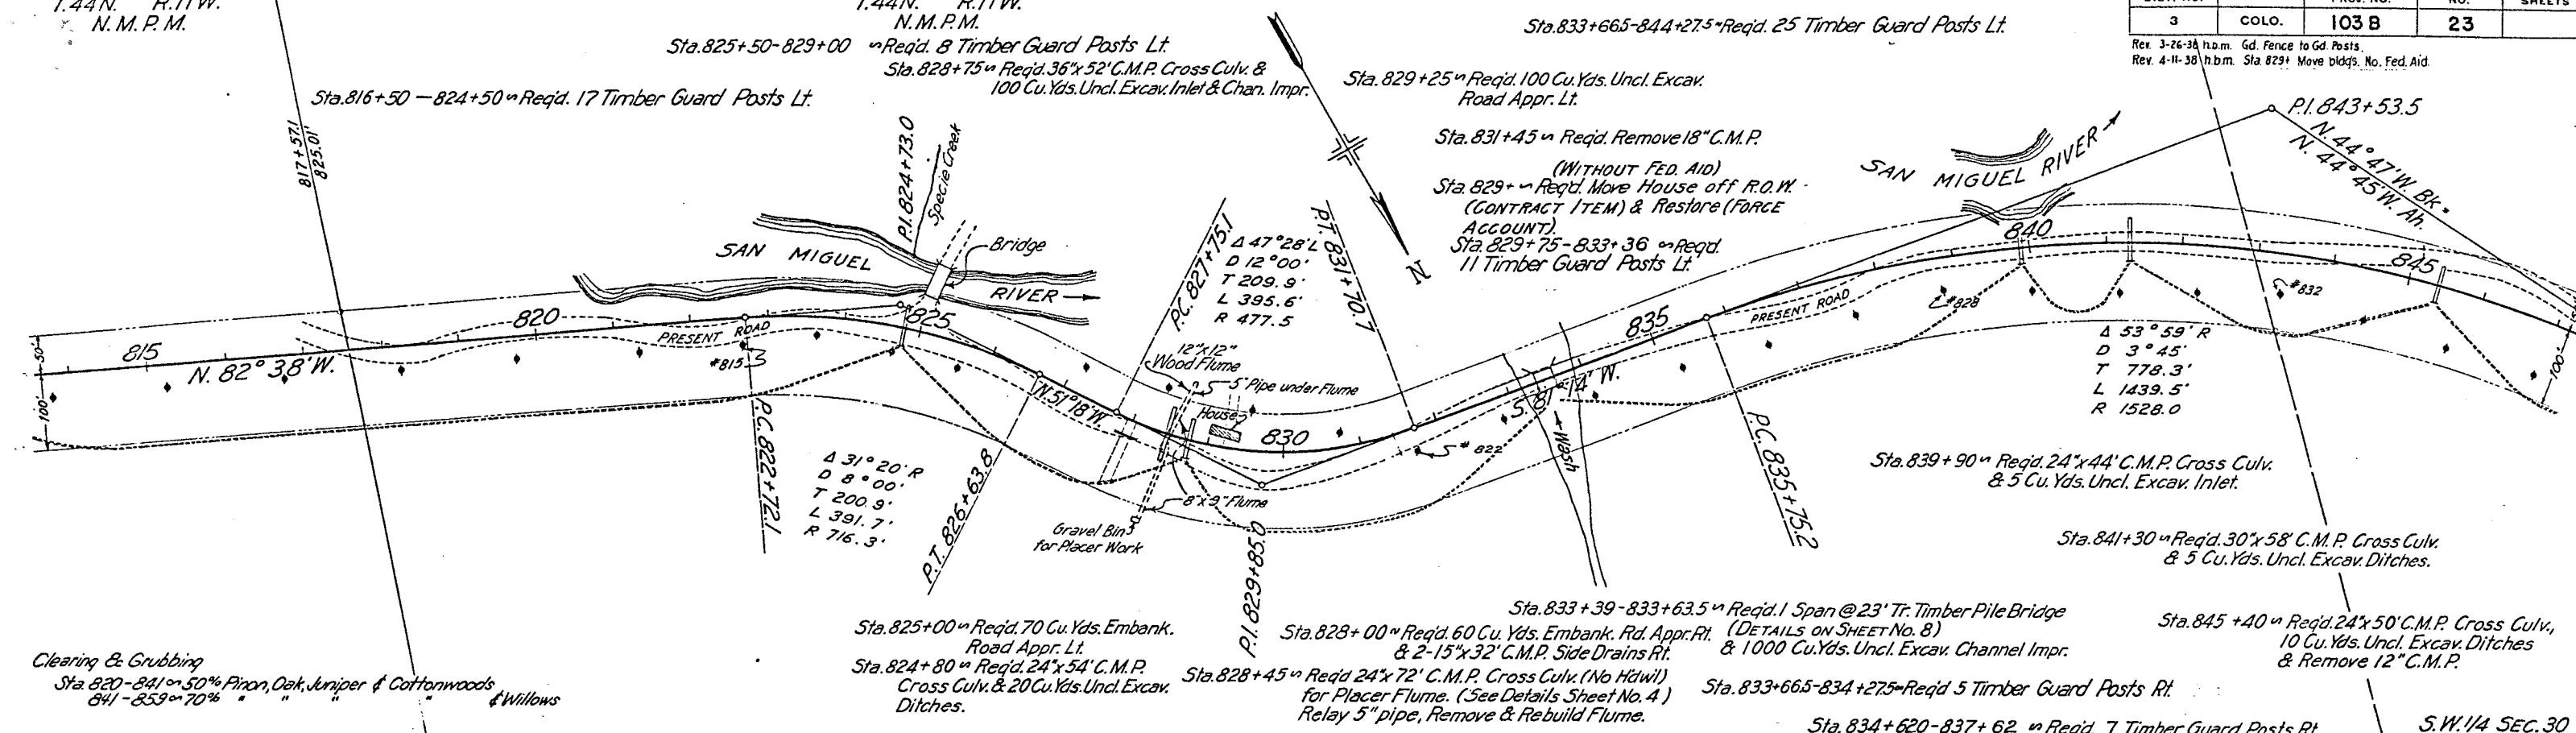


N.E. 1/4 SEC. 25 Rev 3-26-38 h.b.m. Gd. Fence to Gd. Posts

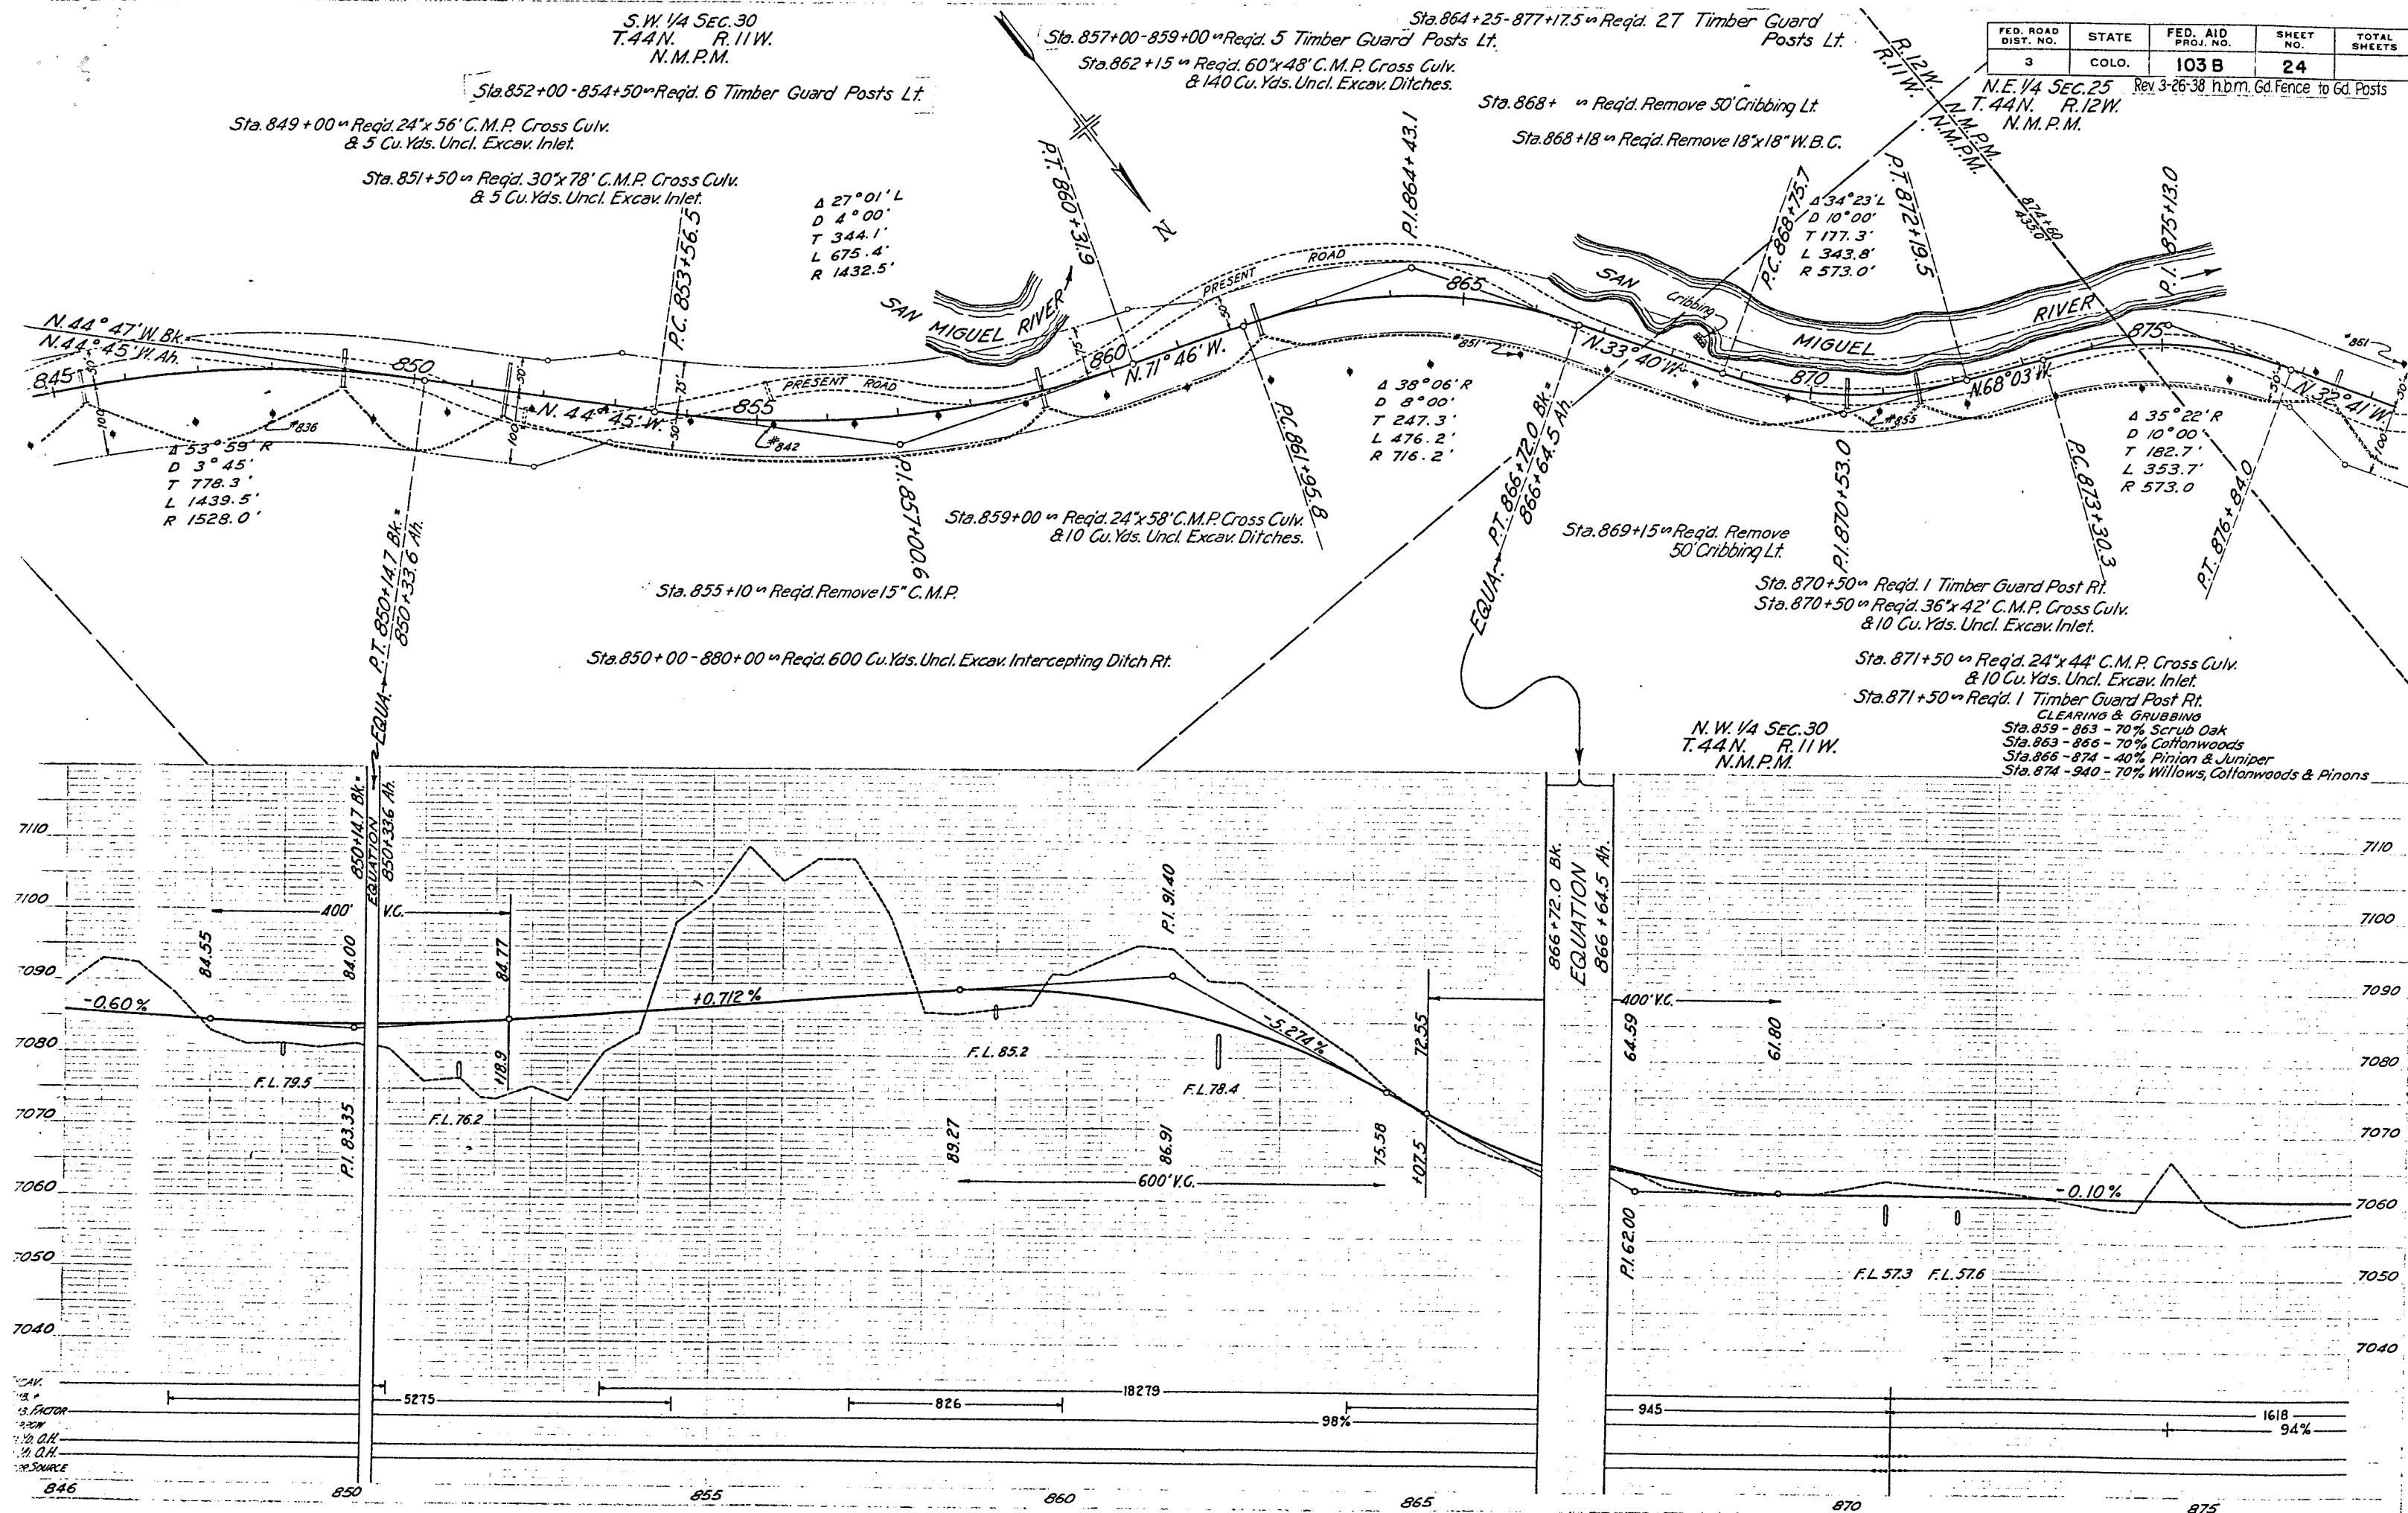

FED. ROAD DIST. NO.	STATE	FED. AID PROJ. NO.	SHEET NO.	TOTAL SHEETS
3	COLO.	103 B	25	





Rev 3-26-38 h.b.m. Gd Fence to Gd Posts & Phone poles.

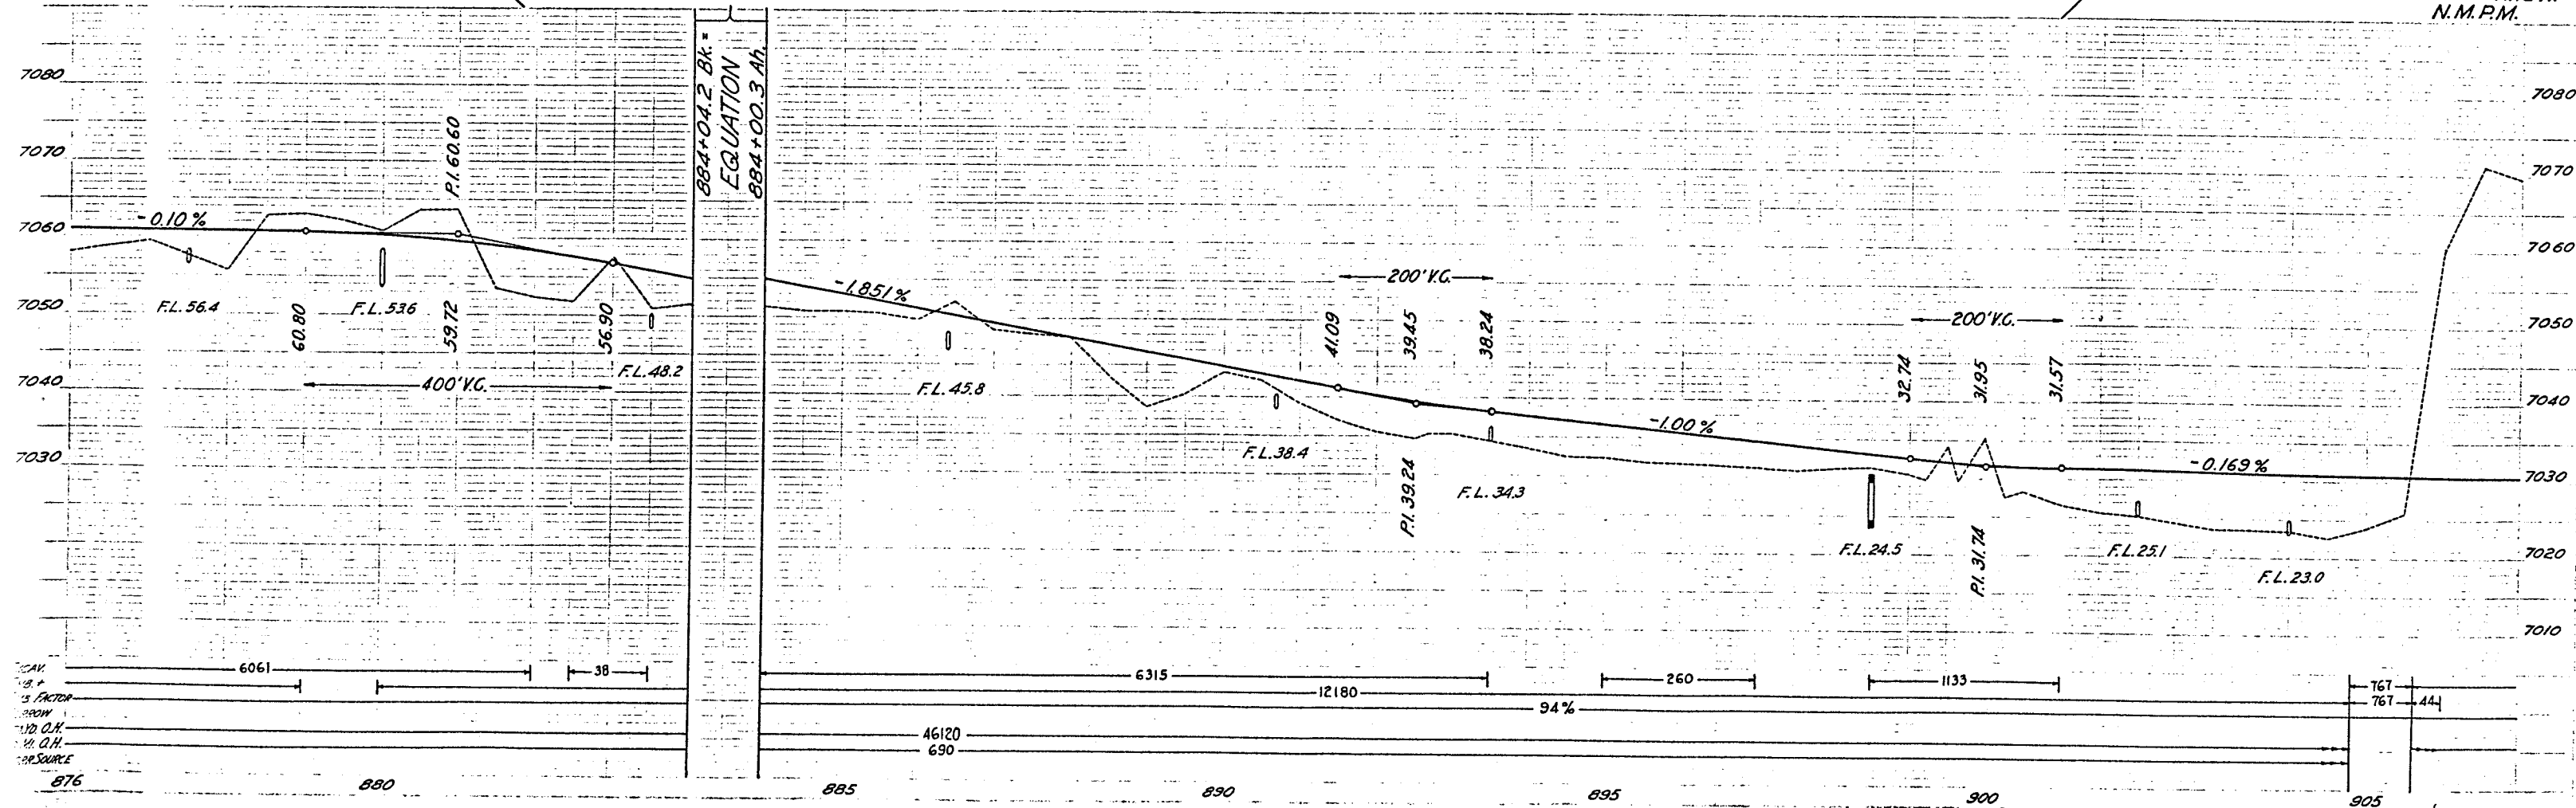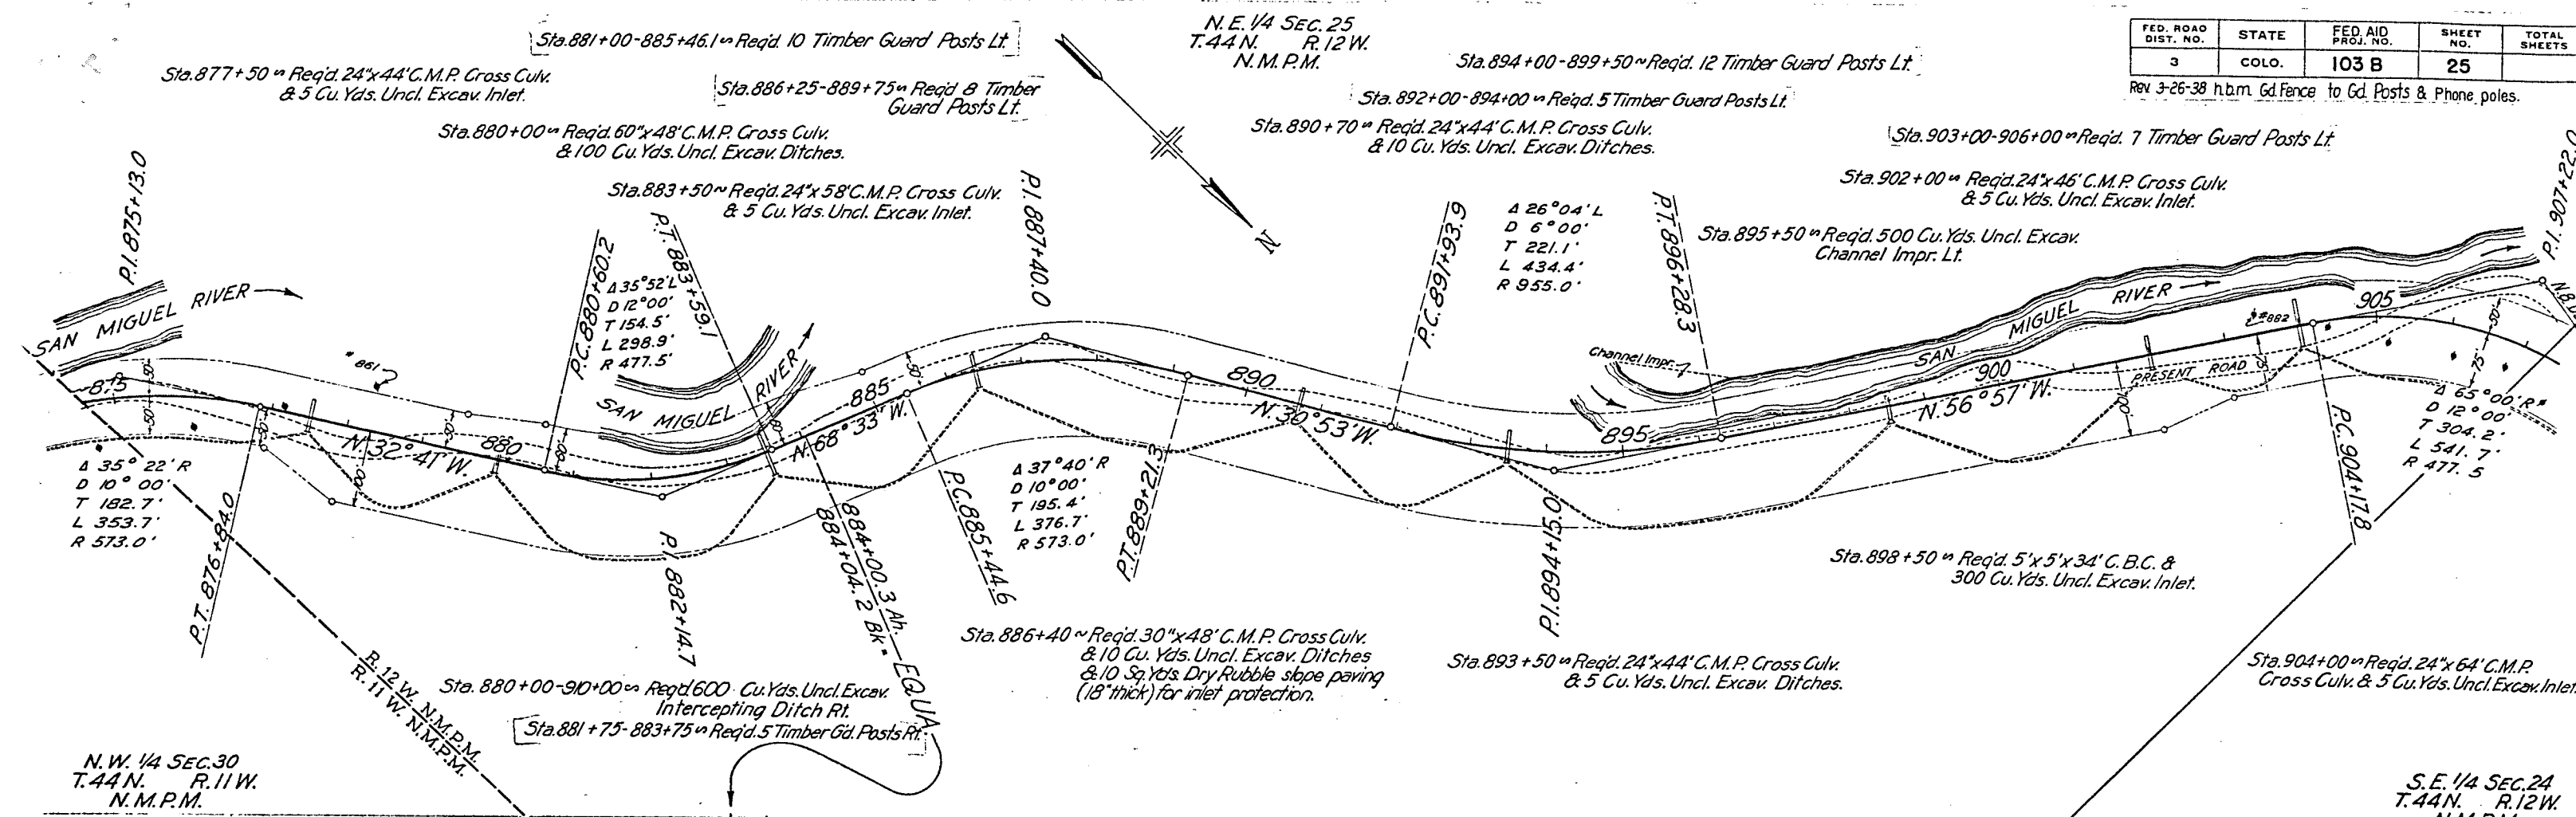


15. W. 1/4 SEC. 24
4 N. R. 12 W.
N. M. P. M.

FED. ROAD DIST. NO.	STATE	FED. AID PROJ. NO.	SHEET NO.	TOTAL SHEETS
3	COLO.	103 B	27	

Rev. 3-26-58 h.b.m. Gd. Fence to Gd. Posts, & Phone poles

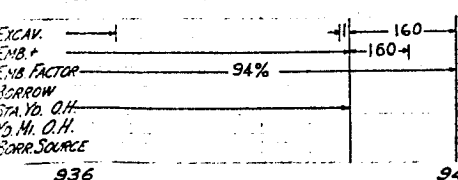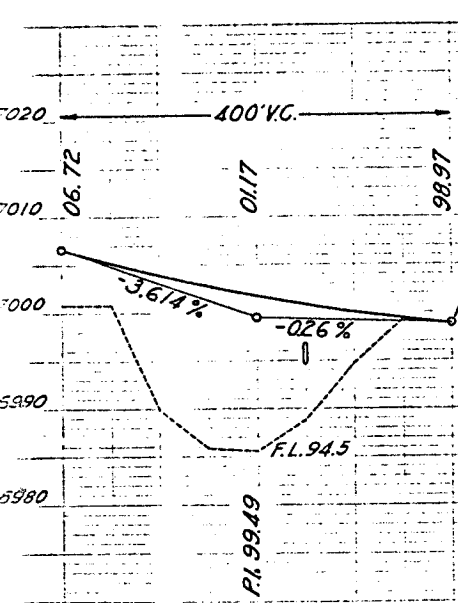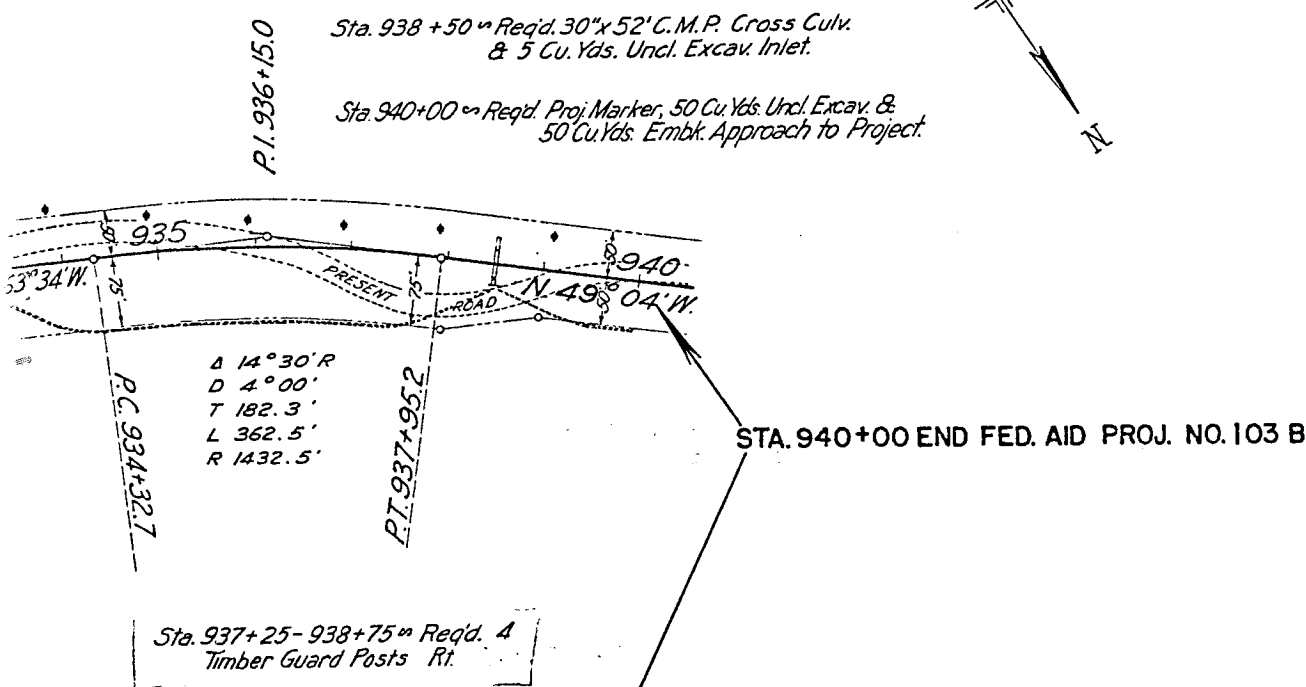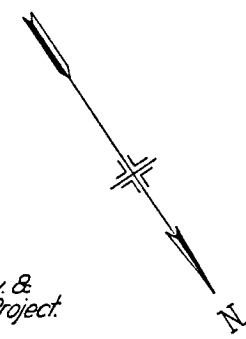

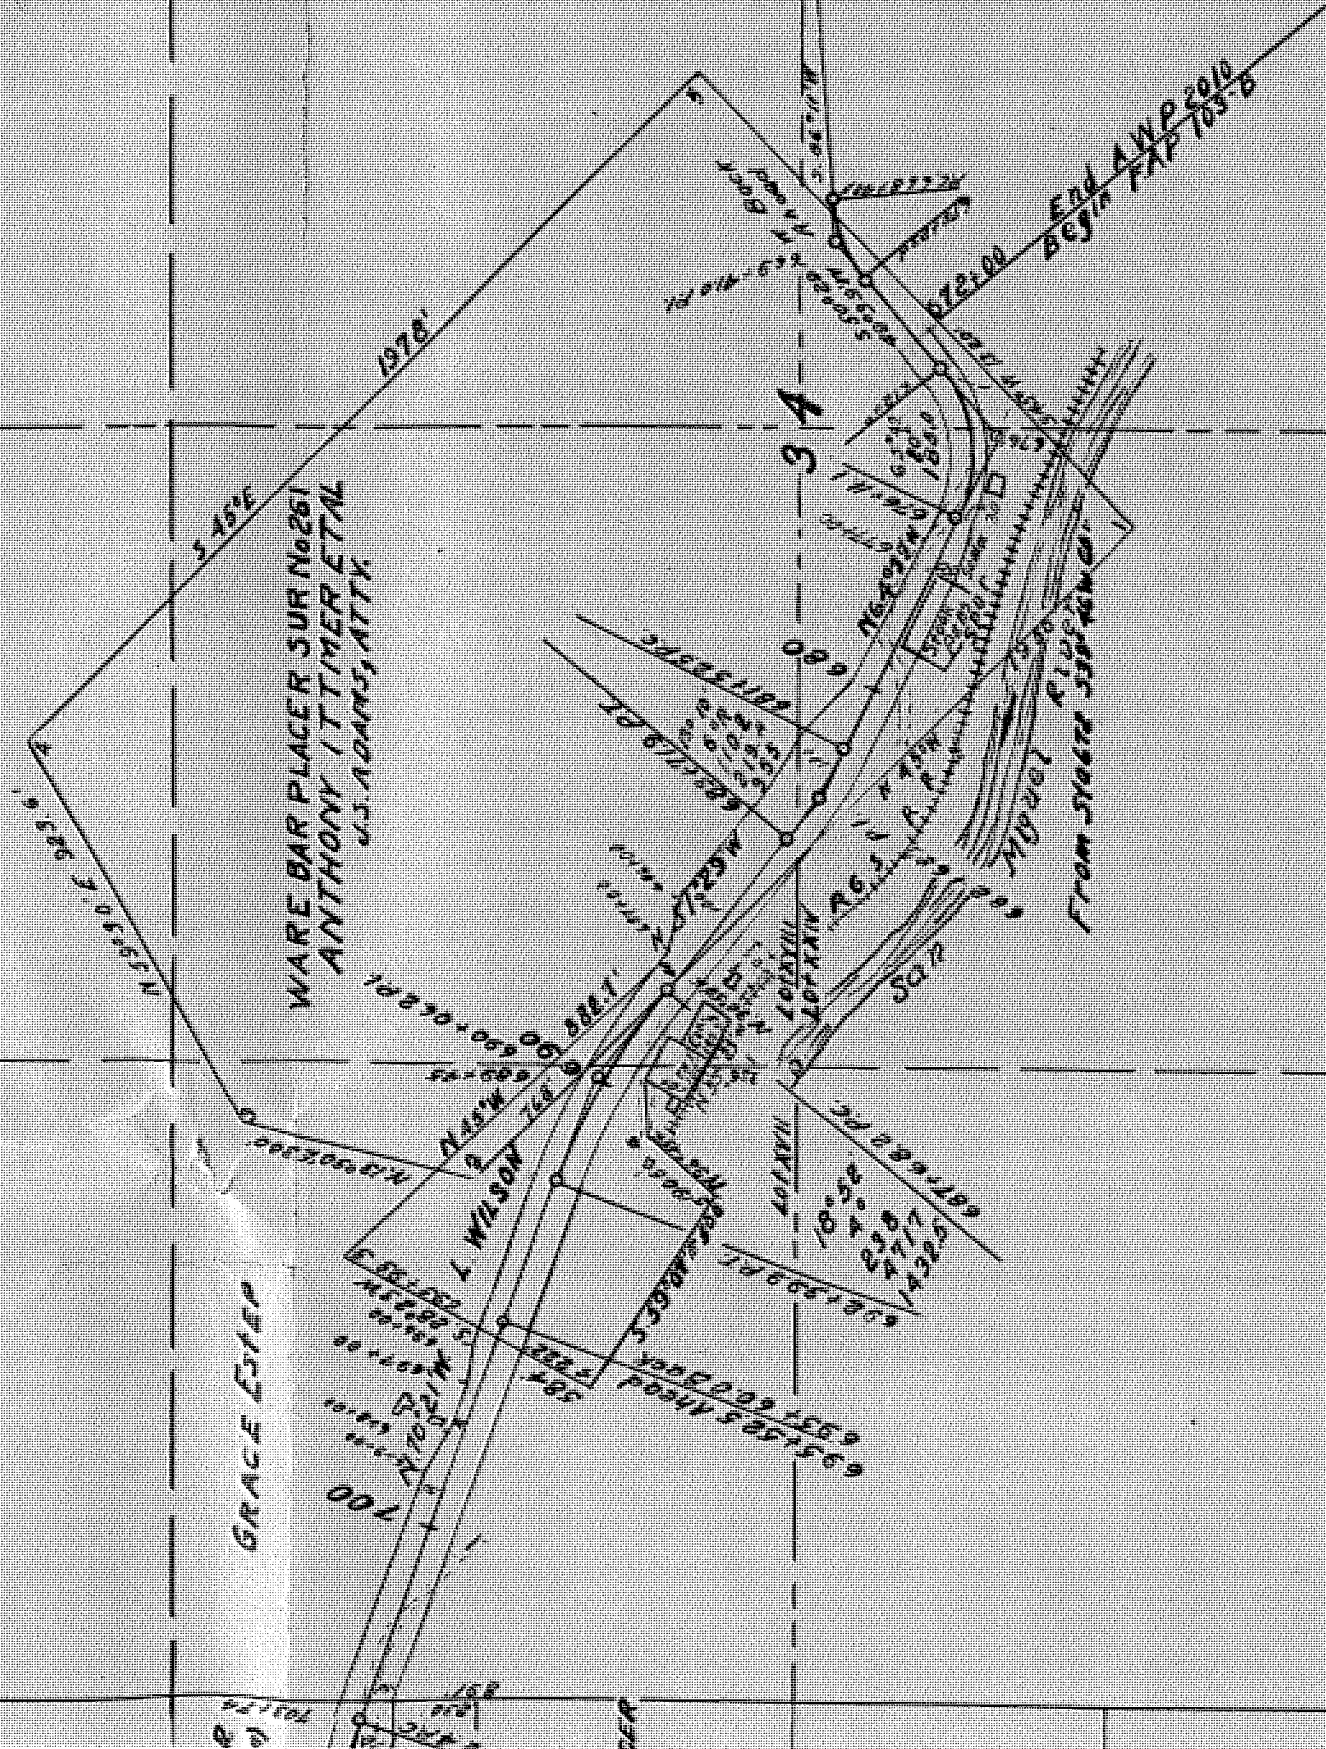

STATE HIGHWAY DEPARTMENT
RIGHT OF WAY MAP F. A. P. 103-B
SAN MIGUEL COUNTY, COLORADO
SHEET 1. SCALE 1" = 400'

TYPICAL CROSS SECTION OF IMPROVEMENT AND SUMMARY OF QUANTITIES

F.A.P. 103-B

FINAL CONSTRUCTION

SUMMARY FINAL QUANTITIES

R.O.W. MARKERS - FINAL FENCING REQUIREMENT


ITEM NO.	DESCRIPTION	UNIT	ROADWAY				TOTAL ROADWAY	23' BRIDGE STA 833+	PROJECT TOTAL	TOTAL ESTIMATED QUANTITIES	APPR'D N.O.	OVER-RUN	UNDER-RUN	UNIT COST	AMOUNT OVER-RUN	AMOUNT UNDER-RUN	TOTAL PROJECT COST	MISC.	STATION	SIDE	NO.	ELEVATION	STATION-STATION	SIDE	REMOVE FENCE	BUILD COMB. N. FENCE	DRAINAGE	MARKERS
			GRADING	BRIDGE STR 698	BRIDGE STR 698	BRIDGE STR 716																						
10a	Cleaning & Grubbing Proj.	L.S.												\$3,000.00			\$3,000.00		672+00	L	1							
11a	Removal of Bridge - 716+	L.S.												25.00			25.00		674+37	L	1							
11b	Removal of 20 Structures	L.S.					20		20	20				200.00			200.00		676+11	L	1							
11c	Move Bldg. off R.O.W. Sta. 694+	L.S.												400.00			400.00		677+00	L	1							
11d	Move Shed off R.O.W. Sta. 694+	L.S.												25.00			25.00		680+00	R	1							
11e	Rem. & Reset Flume & Pipe 829+	L.S.												50.00			50.00		681+75	R	1							
11f	Move House off R.O.W. Sta. 829+	L.S.												50.00			50.00		684+10	L	1							
11g	Removal of Timber Cradling	Unfr.	100				100		100	100				10			10.00		686+00	R	1							
12a	Removing Fence	Unfr.	5210				5210		5210	5210			290			\$5.80	104.20		687+00	R	1							
13a	Unclassified Excav.	Cut	230,351	825	842	631	232,650	1722	234,372	217,000	7,219	17,571		38	6,676.98		89,138.98	N.O. 3443	697+00	R	1							
14a	Dry Rock Excav. (Struct.)						10.8		10.8	830			819.2	2.00		1,638.40	21.60		698+00	R	1							
14b	Dry Comm. Excav. (Struct.)		2166.3				2166.3		2166.3	1310			1276.10	1.00		1,276.10	2,586.10		703+56	L	1							
14c	Wet Rock Exc. (Struct.)		0				0		0	100			100	2.25		225.00	0		703+91.9	R	1							
14d	Wet Comm. Exc. (Struct.)		46.2				46.2		46.2	100			53.8	1.25		67.25	37.75		723+89	L	1							
18a	Station Work Overhaul	Stn.	702,350.5				702,350.5		702,350.5	119,365			163,350.5	0.2	32,670.1		14,067.01	N.O. 3443-3444	724+50	L	1							
18b	Hard Pile Overhaul	Wt.	2,441.04				2,441.04		2,441.04	4,600			3,841.04	20	76,821		1,688.21	N.O. 3443	728+00	L	1							
28a	Gravel on Cr. Rock Surfacing	Ton	14,011.44				14,011.44		14,011.44	14,200			1212.06	72	88,080		9,808.01		729+00	L	1							
28b	Overhaul of Surfacing	Wt.	9,707.91				9,707.91		9,707.91	11,000			1212.06	72	88,080		9,808.01		731+81.6	L	1							
42a	Untreated Br. Timber	Wt.		0.696	0.712	0.696	2,104	0.744	2,848	3.00			0.152	100.00		15.20	284.80		732+02.2	R	1							
42b	Treated Br. Timber	Wt.		13.837	13.607	13.853	41,297	15,252	56,549	56.5			0.049	125.00		6.13	7,068.63		738+00	R	1							
43	Asphalt Plant Heating Surf.	Sq. Ft.		475	475	475	1,425	575	2,000	2,000				50			1,000.00		739+00	R	1							
46a	Class A Concrete	Cu. Yd.	163.26				163.26		163.26	169			5.74	20.00		114.80	3,265.20		761+13.2	L	1							
46b	Class B Concrete	"	119.10				119.10		119.10	120			0.9	20.00		18.00	2,382.00		761+60.9	R	1							
47	Reinforcing Steel	Lb.	11,534				11,534		11,534	11,600			66	70		4,620	80,738		763+00	R	1							
48	Structural Steel	Lb.	1655				1655		1655	6,800			180	70		12,600	32,380		779+50	L	1							
53a	15" Carr. Metal Culvert Pipe	Unfr.	124				124		124	400			276	170		303.60	136.40		780+50	L	1							
53b	18" Carr. Metal Culvert Pipe	"	30				30		30	30				135		40.50			781+50	L	1							
53c	24" Carr. Metal Culvert Pipe	"	1434				1434		1434	1412			22	225	49.50	3,226.50			785+78	R	1							
53d	30" Carr. Metal Culvert Pipe	"	496				496		496	496				275		1,364.00			787+06	L	1							
53e	36" Carr. Metal Culvert Pipe	"	532				532		532	328			2	450	18.00	2,354.00			789+38	L	1							
53g	48" Carr. Metal Culvert Pipe	"	400				400		400	350	50	50		750	375.00	3,000.00	N.O. 3415		790+37	R	1							
53i	60" Carr. Metal Culvert Pipe	"	200				200		200	200				12.00		2,400.00			793+50	R	1							
60a	Treated Timber Piling			687	619	788	2,094	749	2,843	2,960			117	130		1,521.00	3,695.90		794+50	R	1							
60b	Metal Pile Shoes	Ea.		26	28	28	82	28	110	110				2.50		275.00			806+00	R	1							
65	Dry Rubble Slope Paving 18"	Sq. Yd.	65				65		65	75			30	2.00	60.00	150.00			807+00	R	1							
74x	Timber Guard Posts	Ea.	516				516		516	516				2.00		1,032.00			812+50	L-R	2							
76a	Comb. Wire Fence - Unfr. Wood Posts	Unfr.	6473				6473		6473	6590			27	15		405	972.95		813+50	L-R	2							
76b	Driveway Gates	Ea.	11				11		11	5			5	15.00		75.00			817+50.6	L	1							
76i	Walk Gates	Ea.	1				1		1	1				10.00		10.00			817+70	R	1							
81a	Project Markers	Ea.	1				1		1	1				25.00		25.00			843+35	R	1							
81b	R.O.W. Markers	Ea.	62				62		62	62				5.00		312.00			852+00	L-R	2							
89b	Drain Pipes (Timber Floor)	Ea.		2	2	2	6	2	8	8				4.00		32.00			853+00	L-R	2							
60c	Treated Timber Piling Culvert	Wt.	17				17		17	8			117	0.75	86.25	88.45			860+50	L	1							
Force Account Items Receiving Federal Aid																			861+50	L	1							
Oblique Old Road - (Force Account Bill No. 5)																			867+08	R	1							
Force Account Items Not Receiving Federal Aid																			875+00	R	1							
Remove & Rebuild Structures (By R.O.W. Forces)																			877+00	R	1							
Restore House off R.O.W. Sta. 829+ (Force Account Bill No. 1)																			878+00	R	1							
Restore Buildings off R.O.W. Sta. 694+ to 691+ (Force Account No. 2)																			902+00	R	1							
Restore Shed off R.O.W. Sta. 694+ (Force Account Bill No. 3)																			903+00	R	1							
NOTE: Force Account Bills include Comp. Ins., Social Security & Old Age Pension Deductions.																			906+97	R	1							
PROJECT TOTALS																			907+42	L	1							
Quantities used in Roadway																			919+09.1	R	1							
																			938+00	R	1							
																			TOTAL		62							
																			12,660.38	3,392.35	159,600.03							


29

CV

see letter file
A-127
6-16-38

T. 44 N., R. 11 W., N. M. P. M.

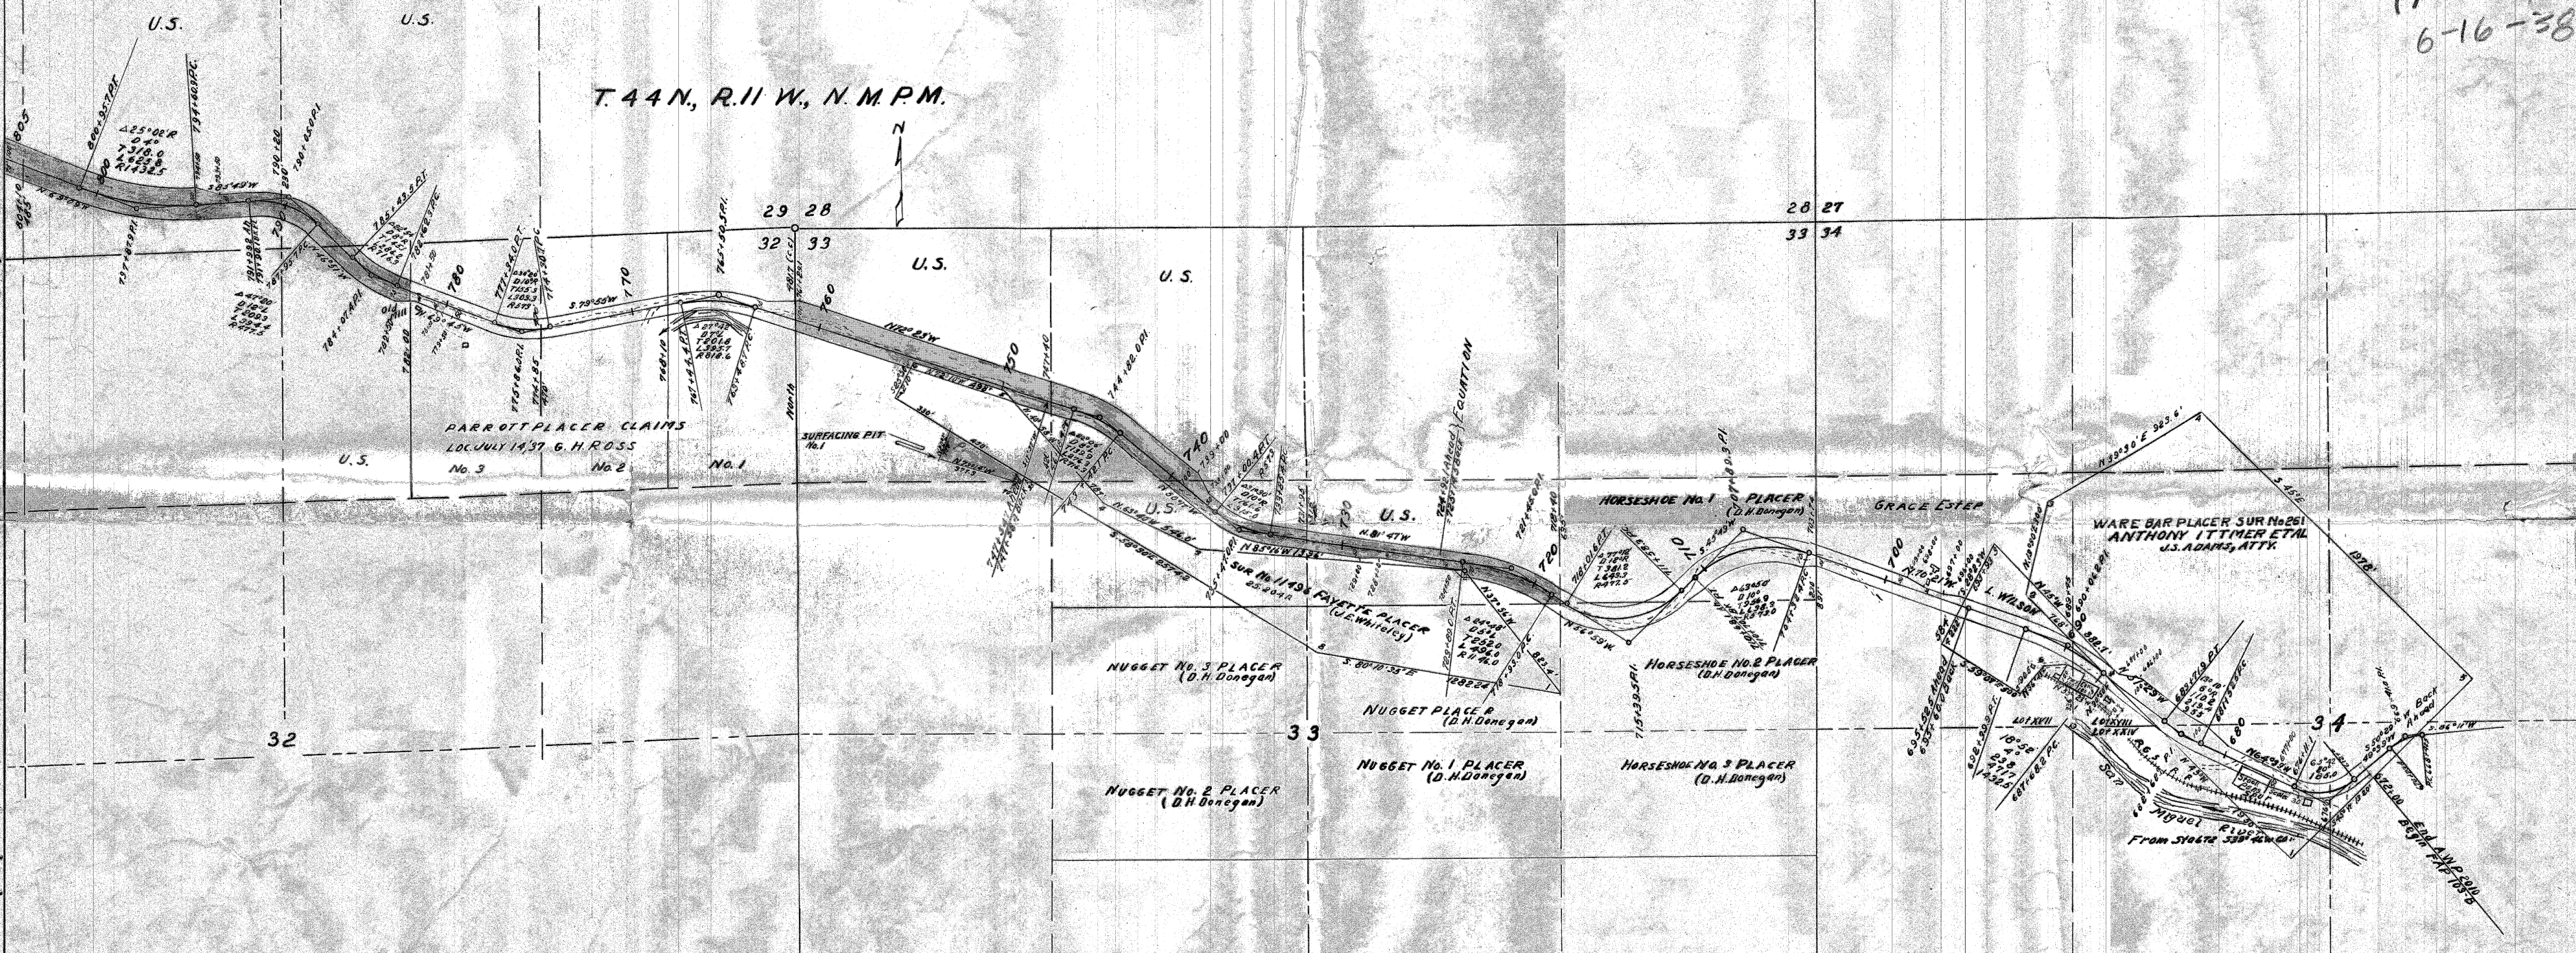

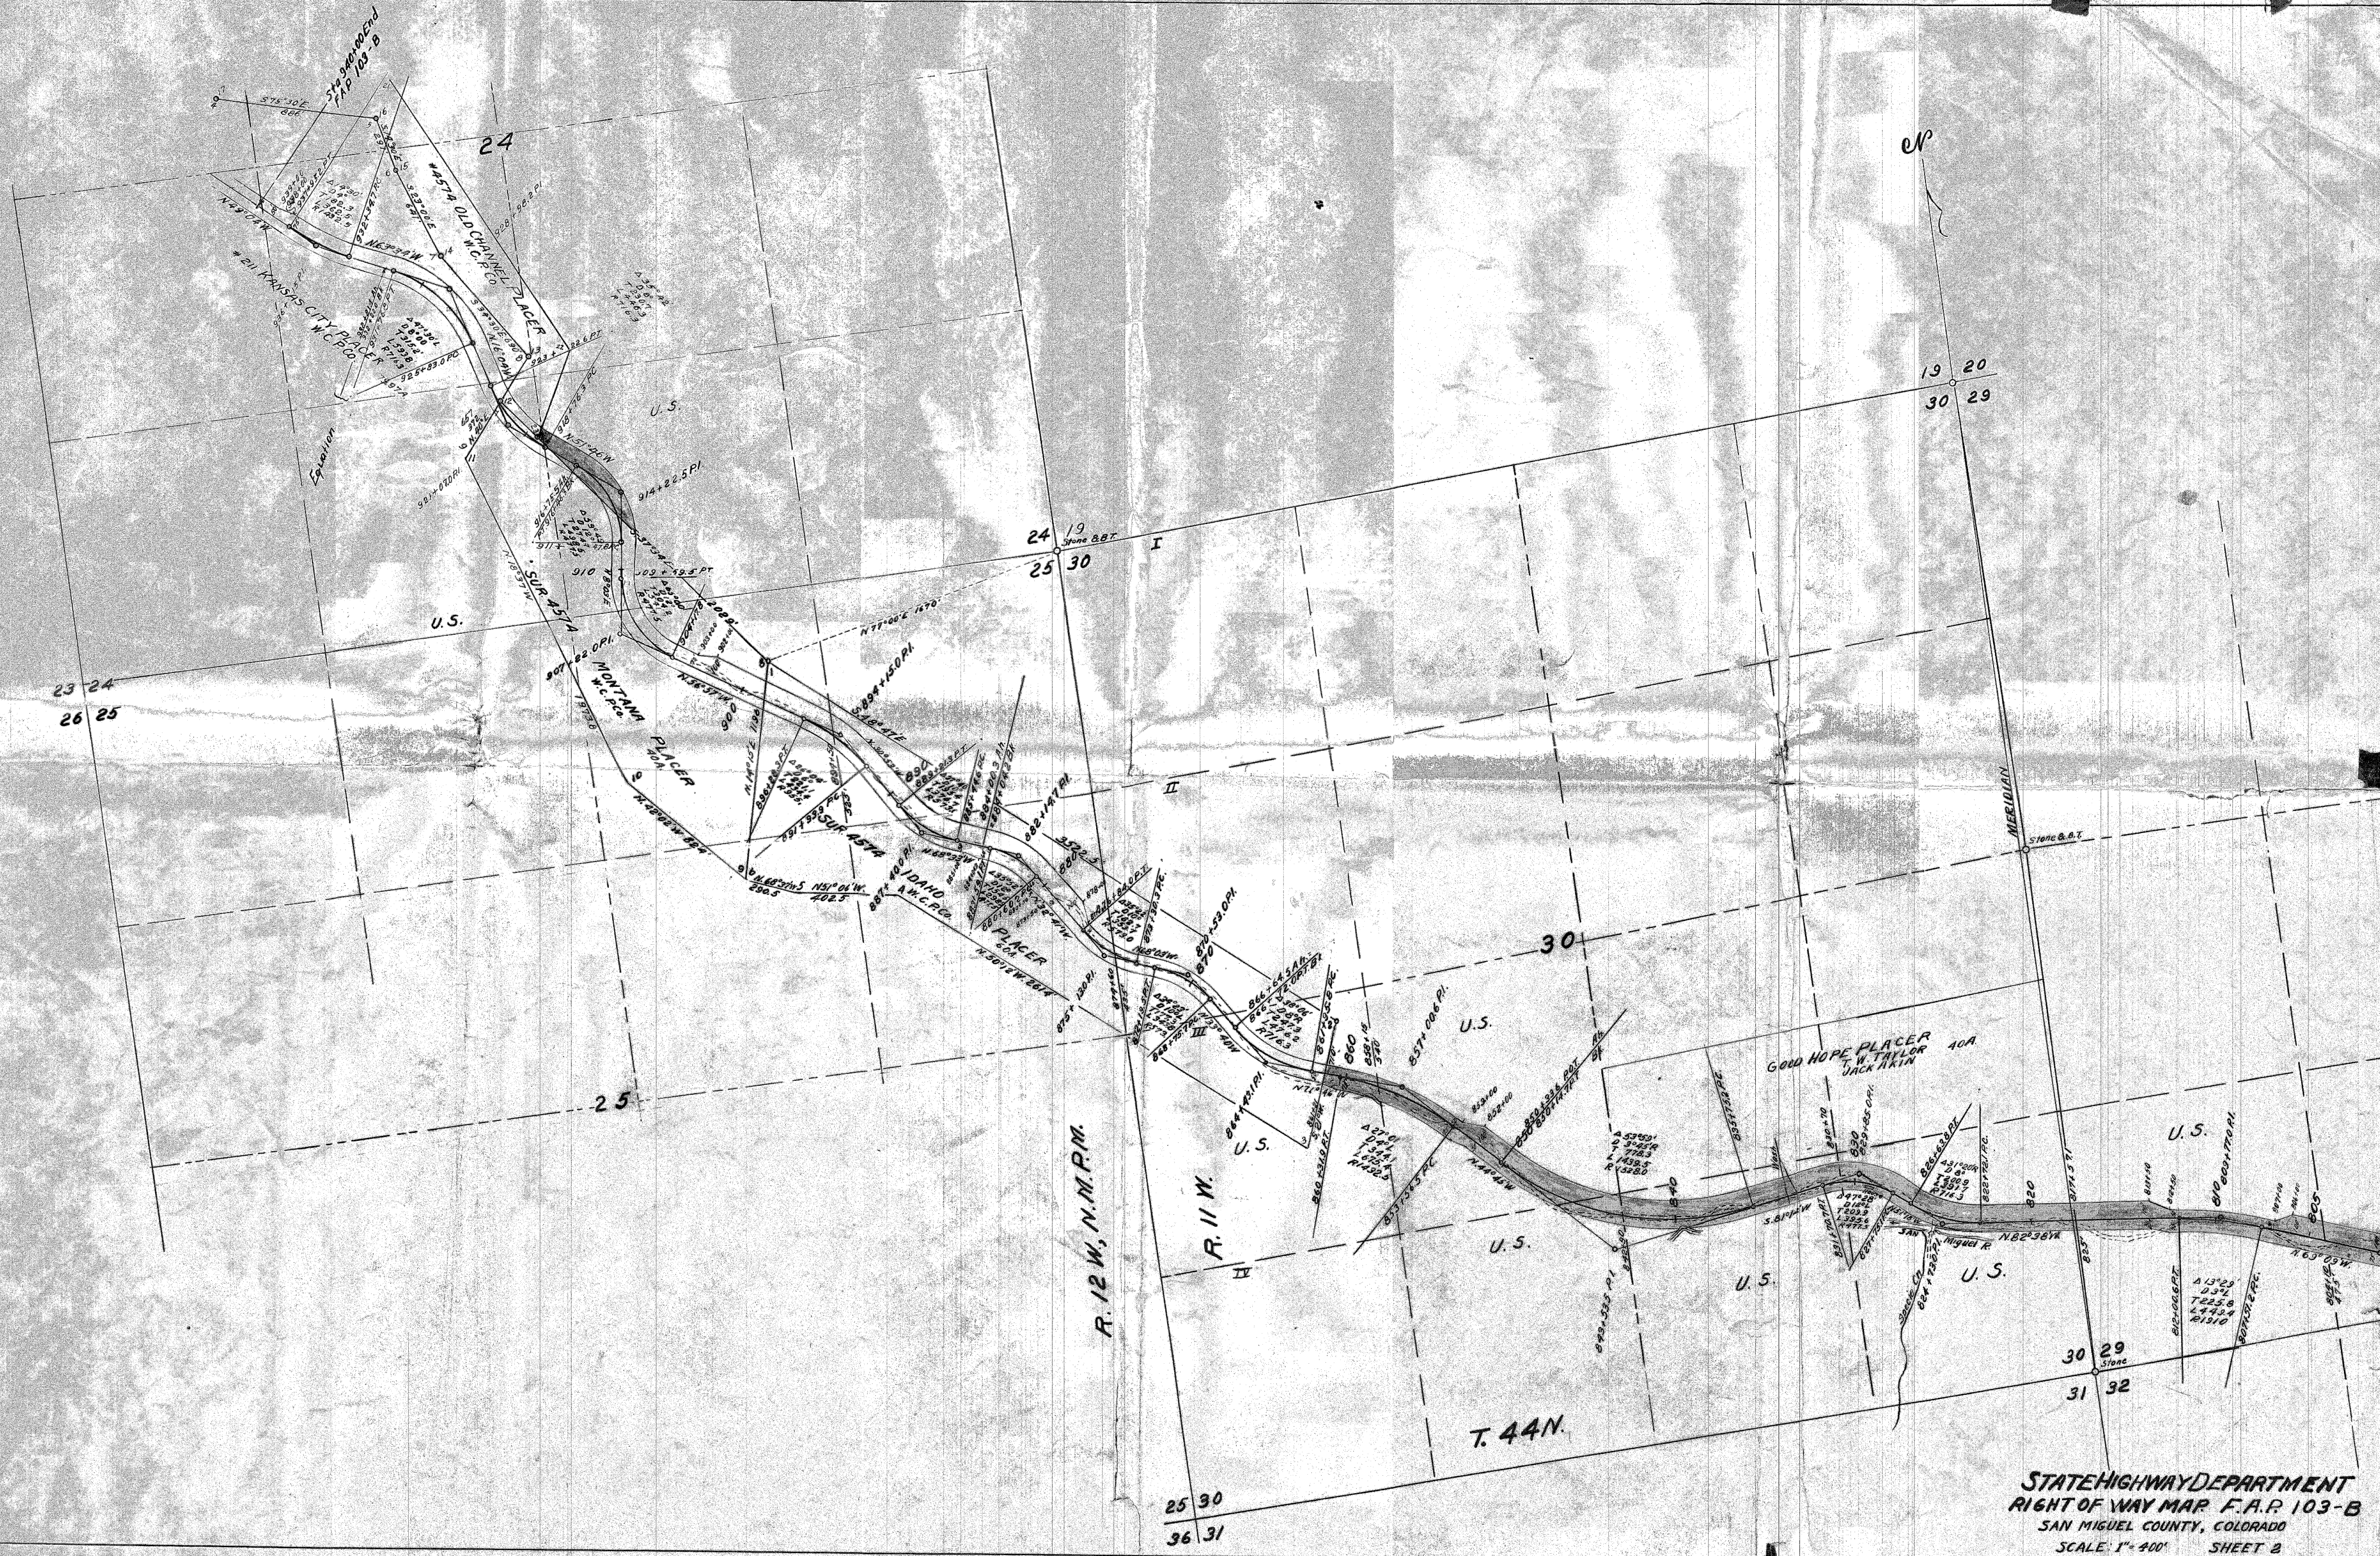

STATE HIGHWAY DEPARTMENT
RIGHT OF WAY MAR F.A.P. 103-B
SAN MIGUEL COUNTY, COLORADO
SCALE: 1" = 400' SHEET 2