

COLORADO STATE HIGHWAY DEPARTMENT


CONVENTIONAL SIGNS

INDEX OF SHEETS

1. TITLE SHEET
2. TYPICAL SECTIONS AND SUMMARY
3. STANDARD METHODS FOR SUPERELEVATION AND WIDENING OF CURVES M-1-B
4. TYPICAL SIDE APPROACH ROADS-ROADWAY CONSTRUCTION TRAFFIC SIGNS M-2-B

PLAN AND PROFILE OF PROPOSED COMB. FEDERAL AID PROJECTS NOS. 138-A(6), 138-B(4) & 138-C(3) STATE HIGHWAY NO. 2 GRAND COUNTY

SCALES OF ORIGINAL TRACINGS			
ON PLAN,	1 IN. = 100 FT.		
ON PROFILE	1 IN. = 100 FT. HORIZONTAL		
	1 IN. = 10 FT. VERTICAL		
GRADE LINE ON PROFILE IS SHOWN AS GRADE OF FINISHED ROAD			
GROSS LENGTH OF PROJECT		F.A.P. 138-A(6)	F.A.P. 138-B(4)
NET LENGTH OF PROJECT		54,361.3 FT. = 10.295 MI.	16,523.3 FT. = 3.129 MI.
		54,030.3 " = 10,233 "	16,475.3 " = 3,120 "
			F.A.P. 138-C(3)
			21,810.9 FT. = 4.130 MI.
			21,810.9 " = 4,130 "

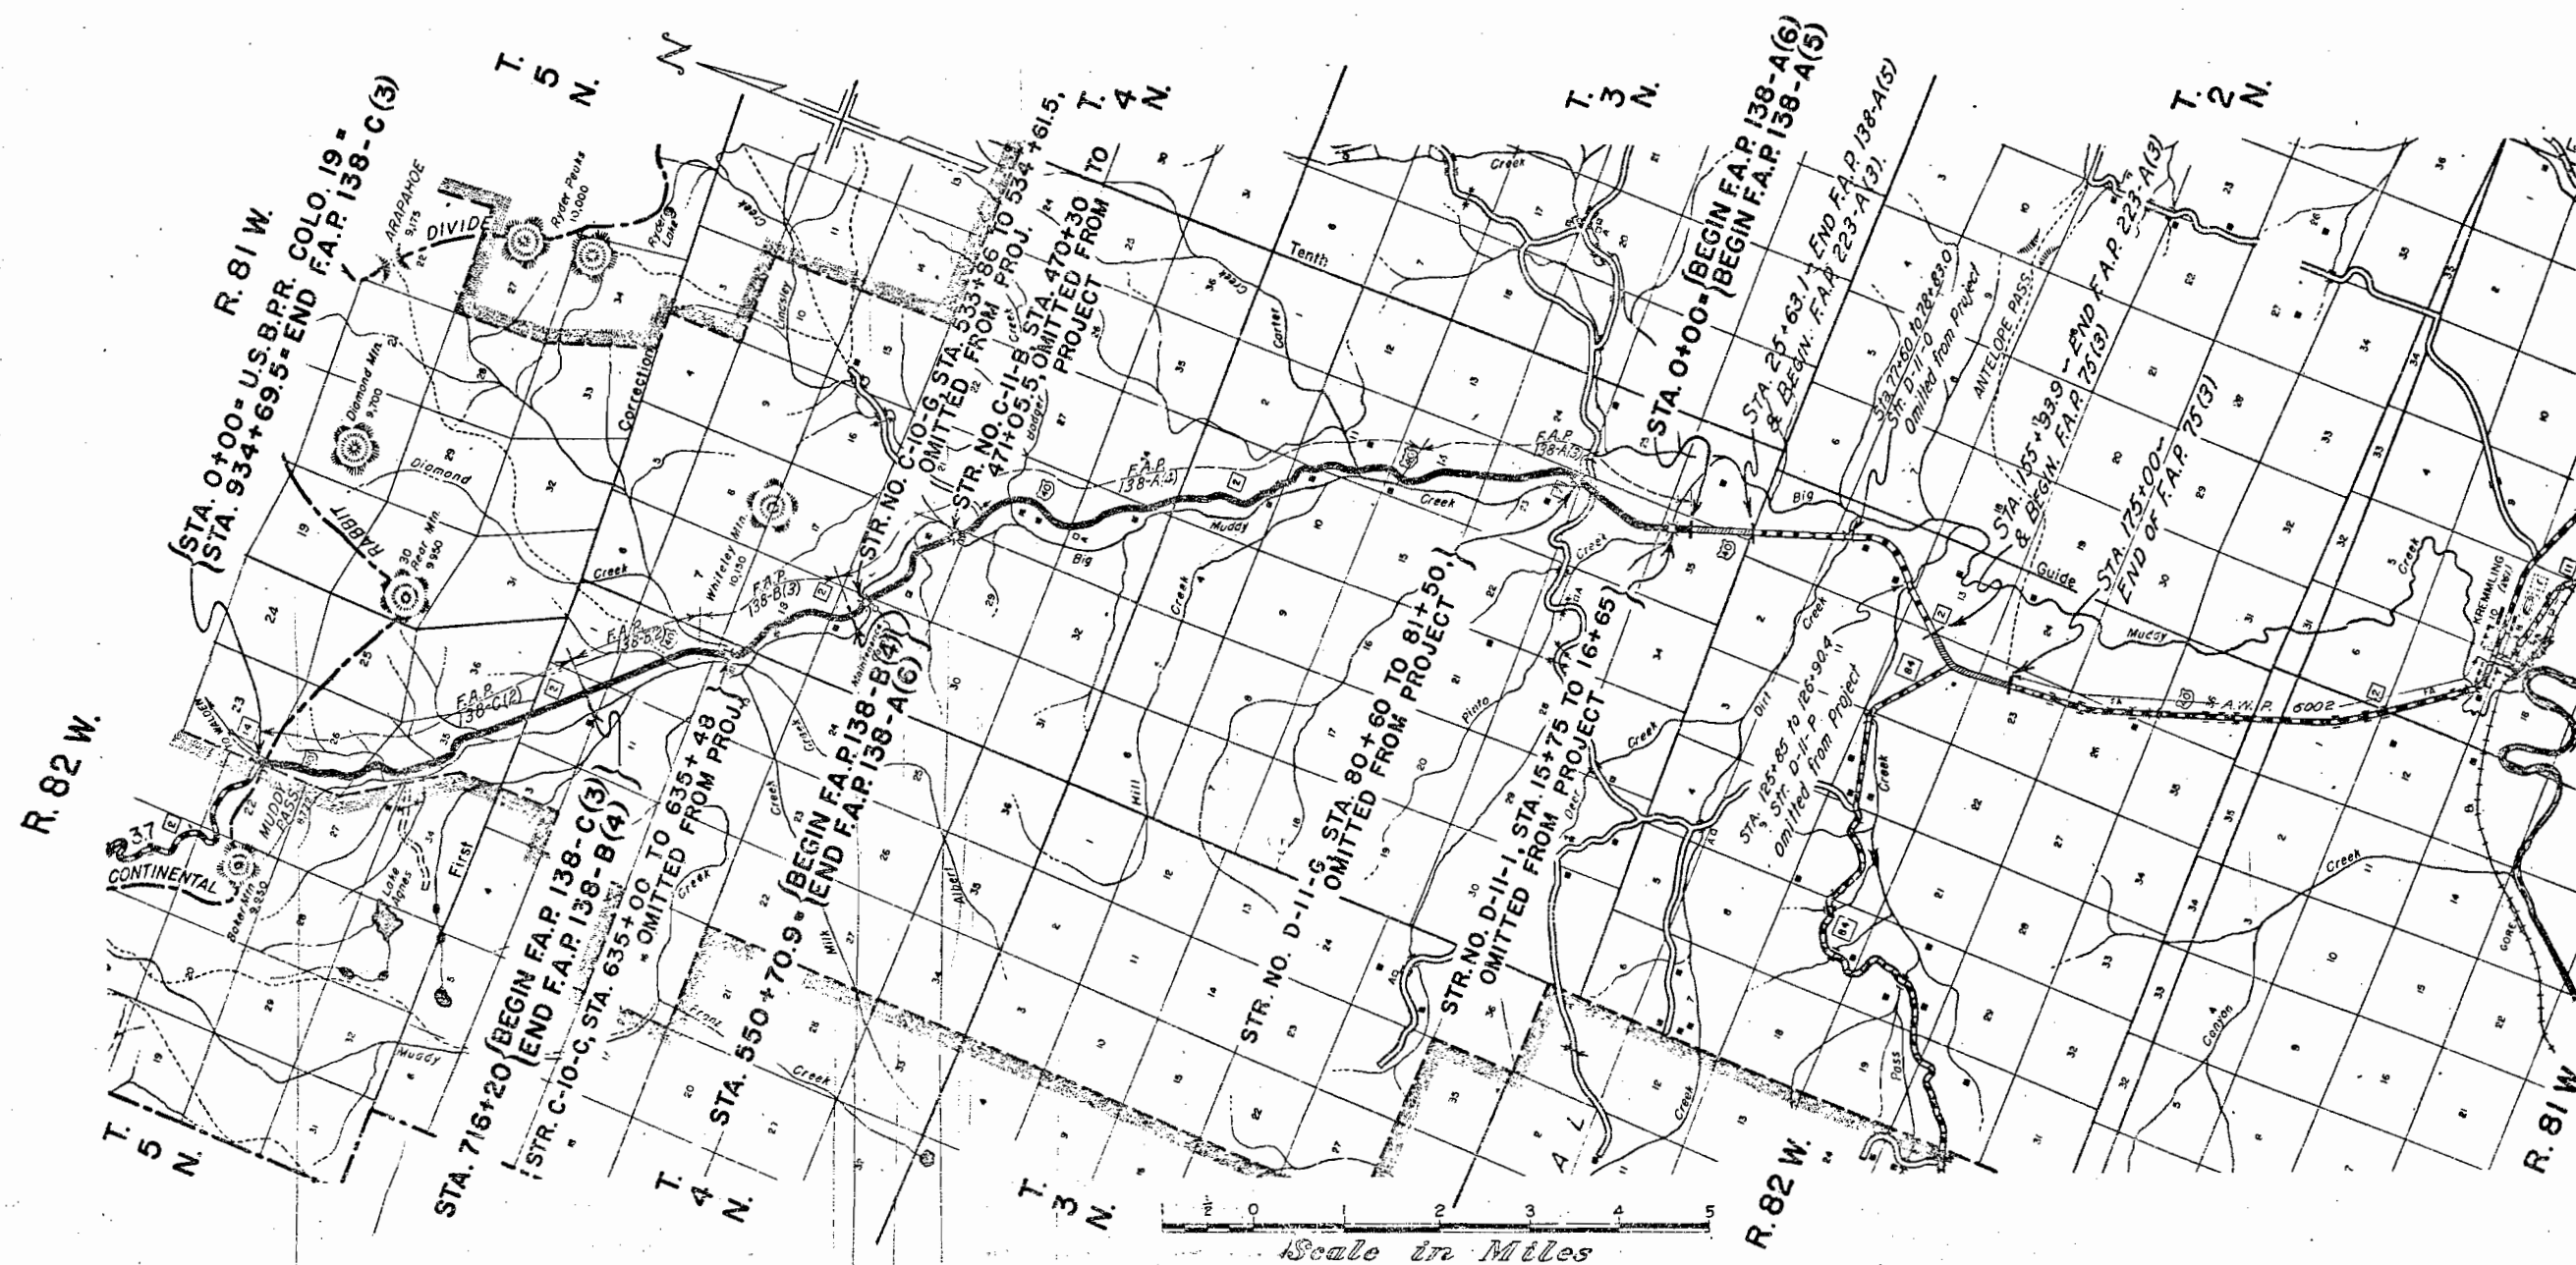

RECOMMENDED FOR APPROVAL	<i>[Signature]</i> ASSISTANT ENGINEER 6-26-4
APPROVED	<i>[Signature]</i> STATE HIGHWAY ENGINEER
RECOMMENDED FOR APPROVAL	
DISTRICT ENGINEER PUBLIC ROADS ADMINISTRATION FEDERAL WORKS AGENCY	
RECOMMENDED FOR APPROVAL	
CHIEF, WESTERN REGION PUBLIC ROADS ADMINISTRATION FEDERAL WORKS AGENCY	
APPROVED	
COMMISSIONER PUBLIC ROADS ADMINISTRATION FEDERAL WORKS AGENCY	