

Revised 9-22-36- S.B.L. - (Proj Align. on Sketch Map)

DIRECTOR BUREAU PUBLIC ROADS

MICROFILMED

6-35
6-35
H.E. Roush
H.R. Johnson
L.C. Finley

6-35
6-34
H.E. Roush
H.R. Johnson
L.C. Finley

NOTE: Poles encroaching on Right-of-Way are to be moved by owners. Fencing and Right-of-Way Markers required are tabulated on Sheet No. 2

CITY OF GLENWOOD SPRINGS

LOT 4
PROPERTY OF GLENWOOD SPRINGS

T.6S.-R.89W.6thPM.
SECTION 3

N.E. 1/4 of SW 1/4 of Sec 3
PROPERTY OF GLENWOOD SPRINGS

N.W. 1/4 of SE 1/4 of Sec 3
PROPERTY OF GLENWOOD SPRINGS


240-J 18
A LINE

COLORADO RIVER


B.M. - X on NW Corner of last
Hawl of C.M.P. on NRM-145-A
Elev. 5756.06

B.M. - Hub on outer edge of Road
3 South of Tel. Pole Sta. 54+60
Elev. 5761.72

B.M. - Hub at bottom of Rock Wall
on Left of Road 5' South
of Large Tree Sta. 69+60
Elev. 5772.45

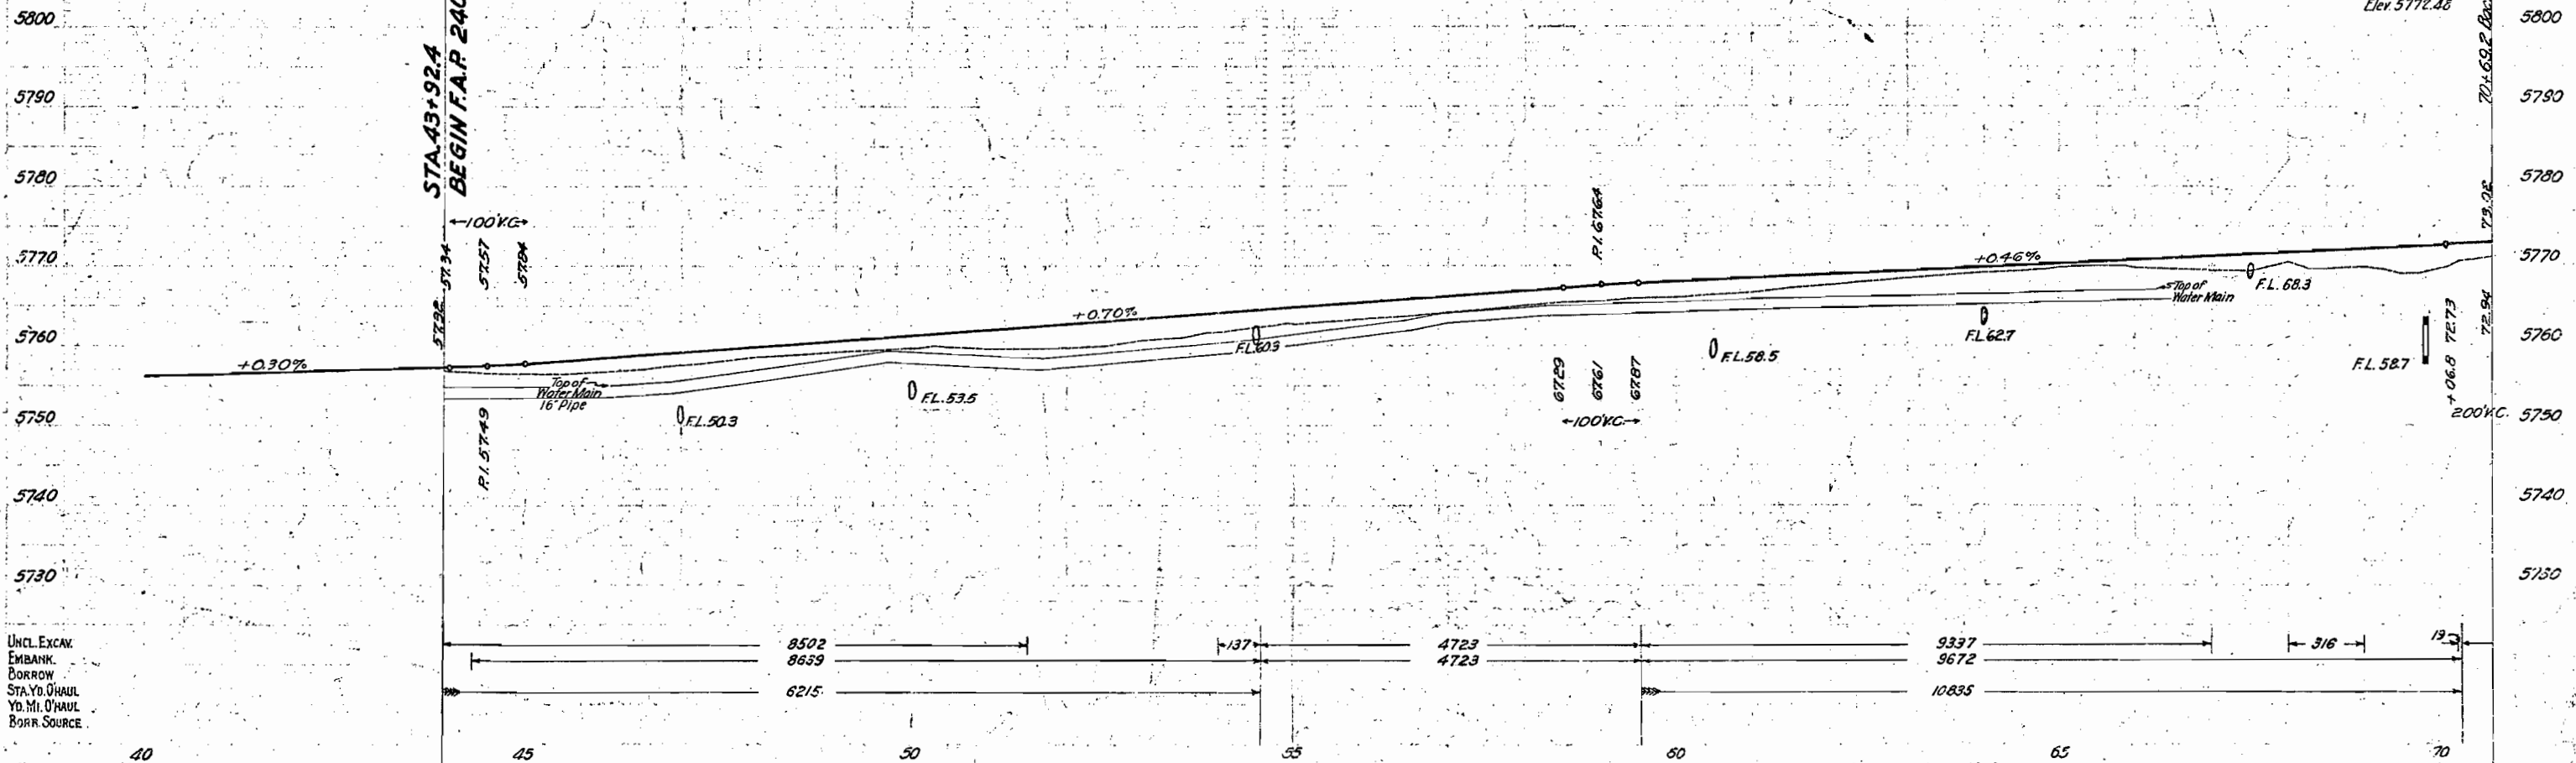

UNCL. EXCAV.
EMBANK.
BORROW
STA. YD. HAUL
YD. MI. O'HAUL
BORR. SOURCE

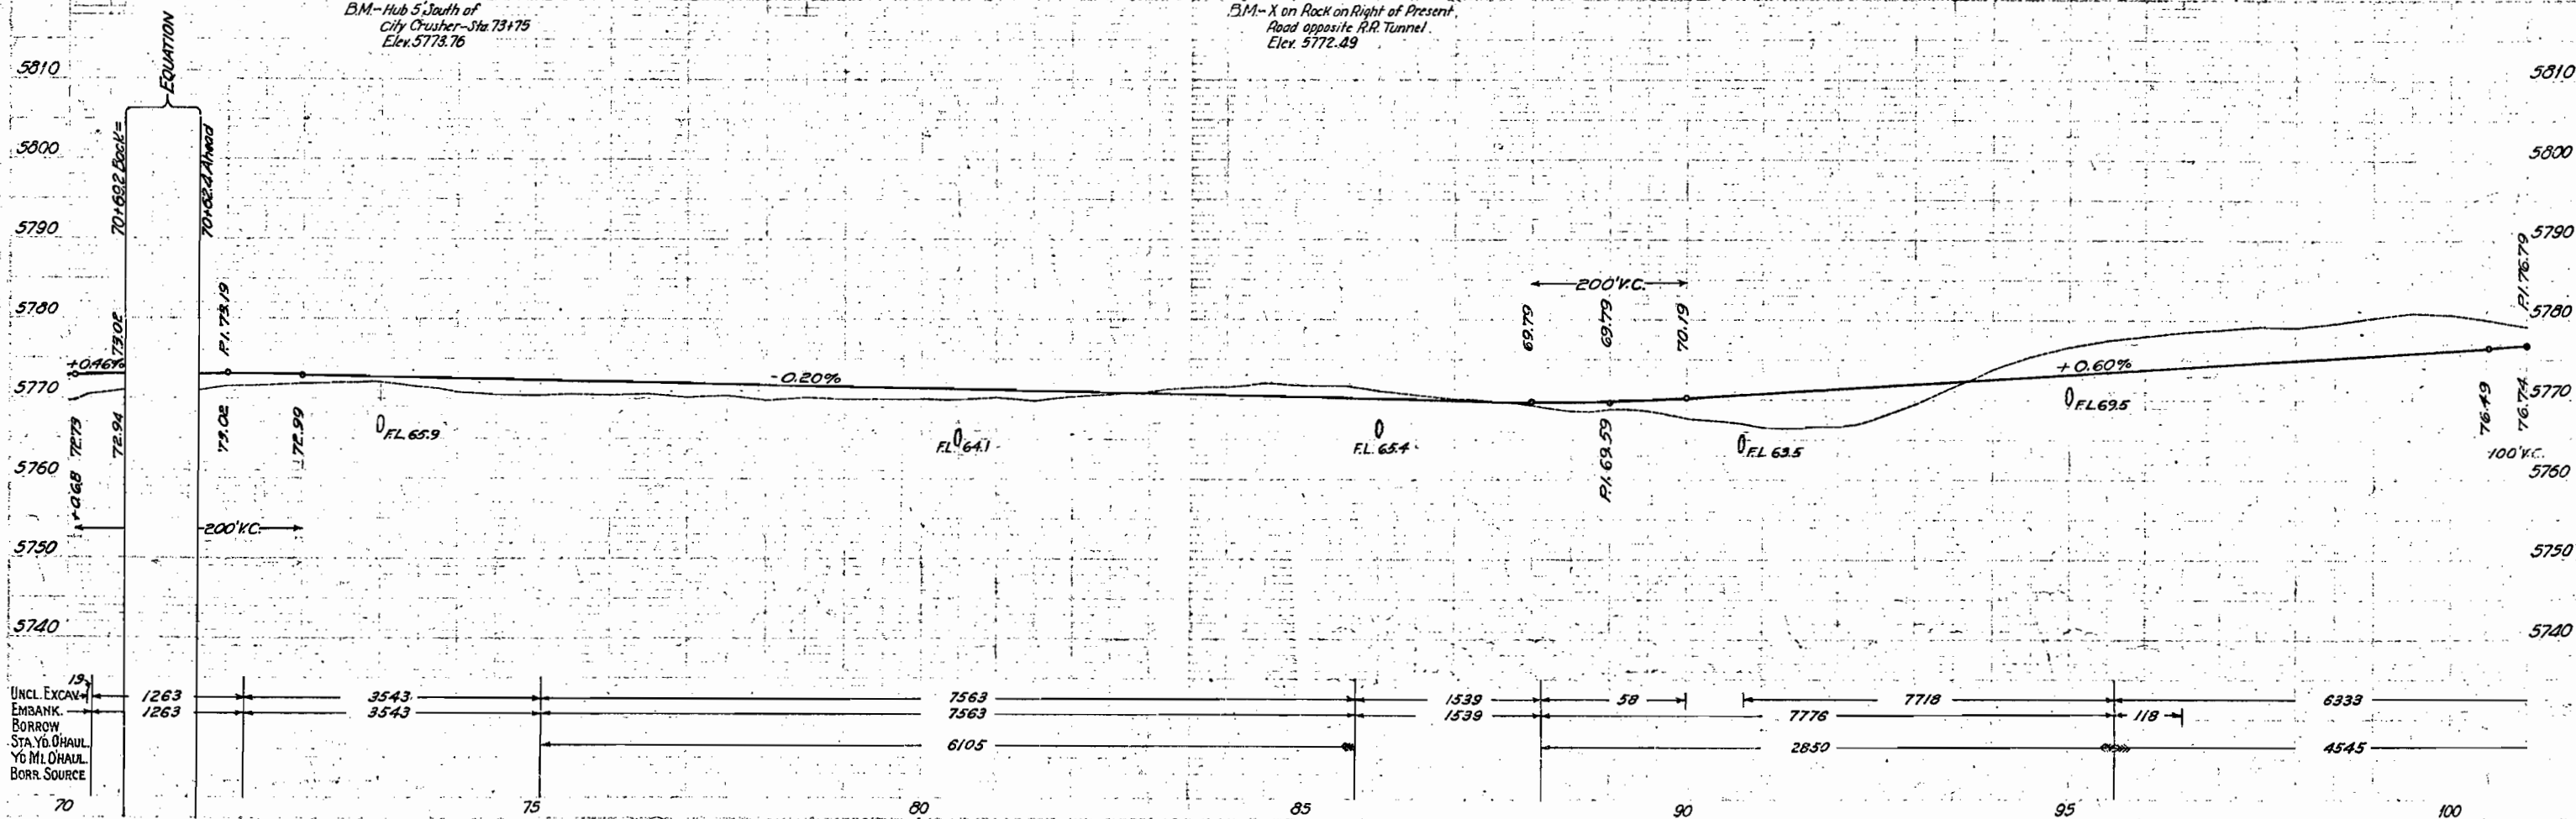

MICROFILMED


1935
H.E. Paulsheim
H.R. Hutchinson
L.C. Finley

1935
H.E. Paulsheim
H.R. Hutchinson
L.C. Finley


NOTE: Poles encroaching on Right-of-Way are to be moved by owners. Fencing and Right-of-Way Markers required are tabulated on Sheet No. 2

T.6 S.-R.89 W. 6th PM.
SECTION 2

240-J 21
A LINE.
REV. 9-22-36 E.A.R.

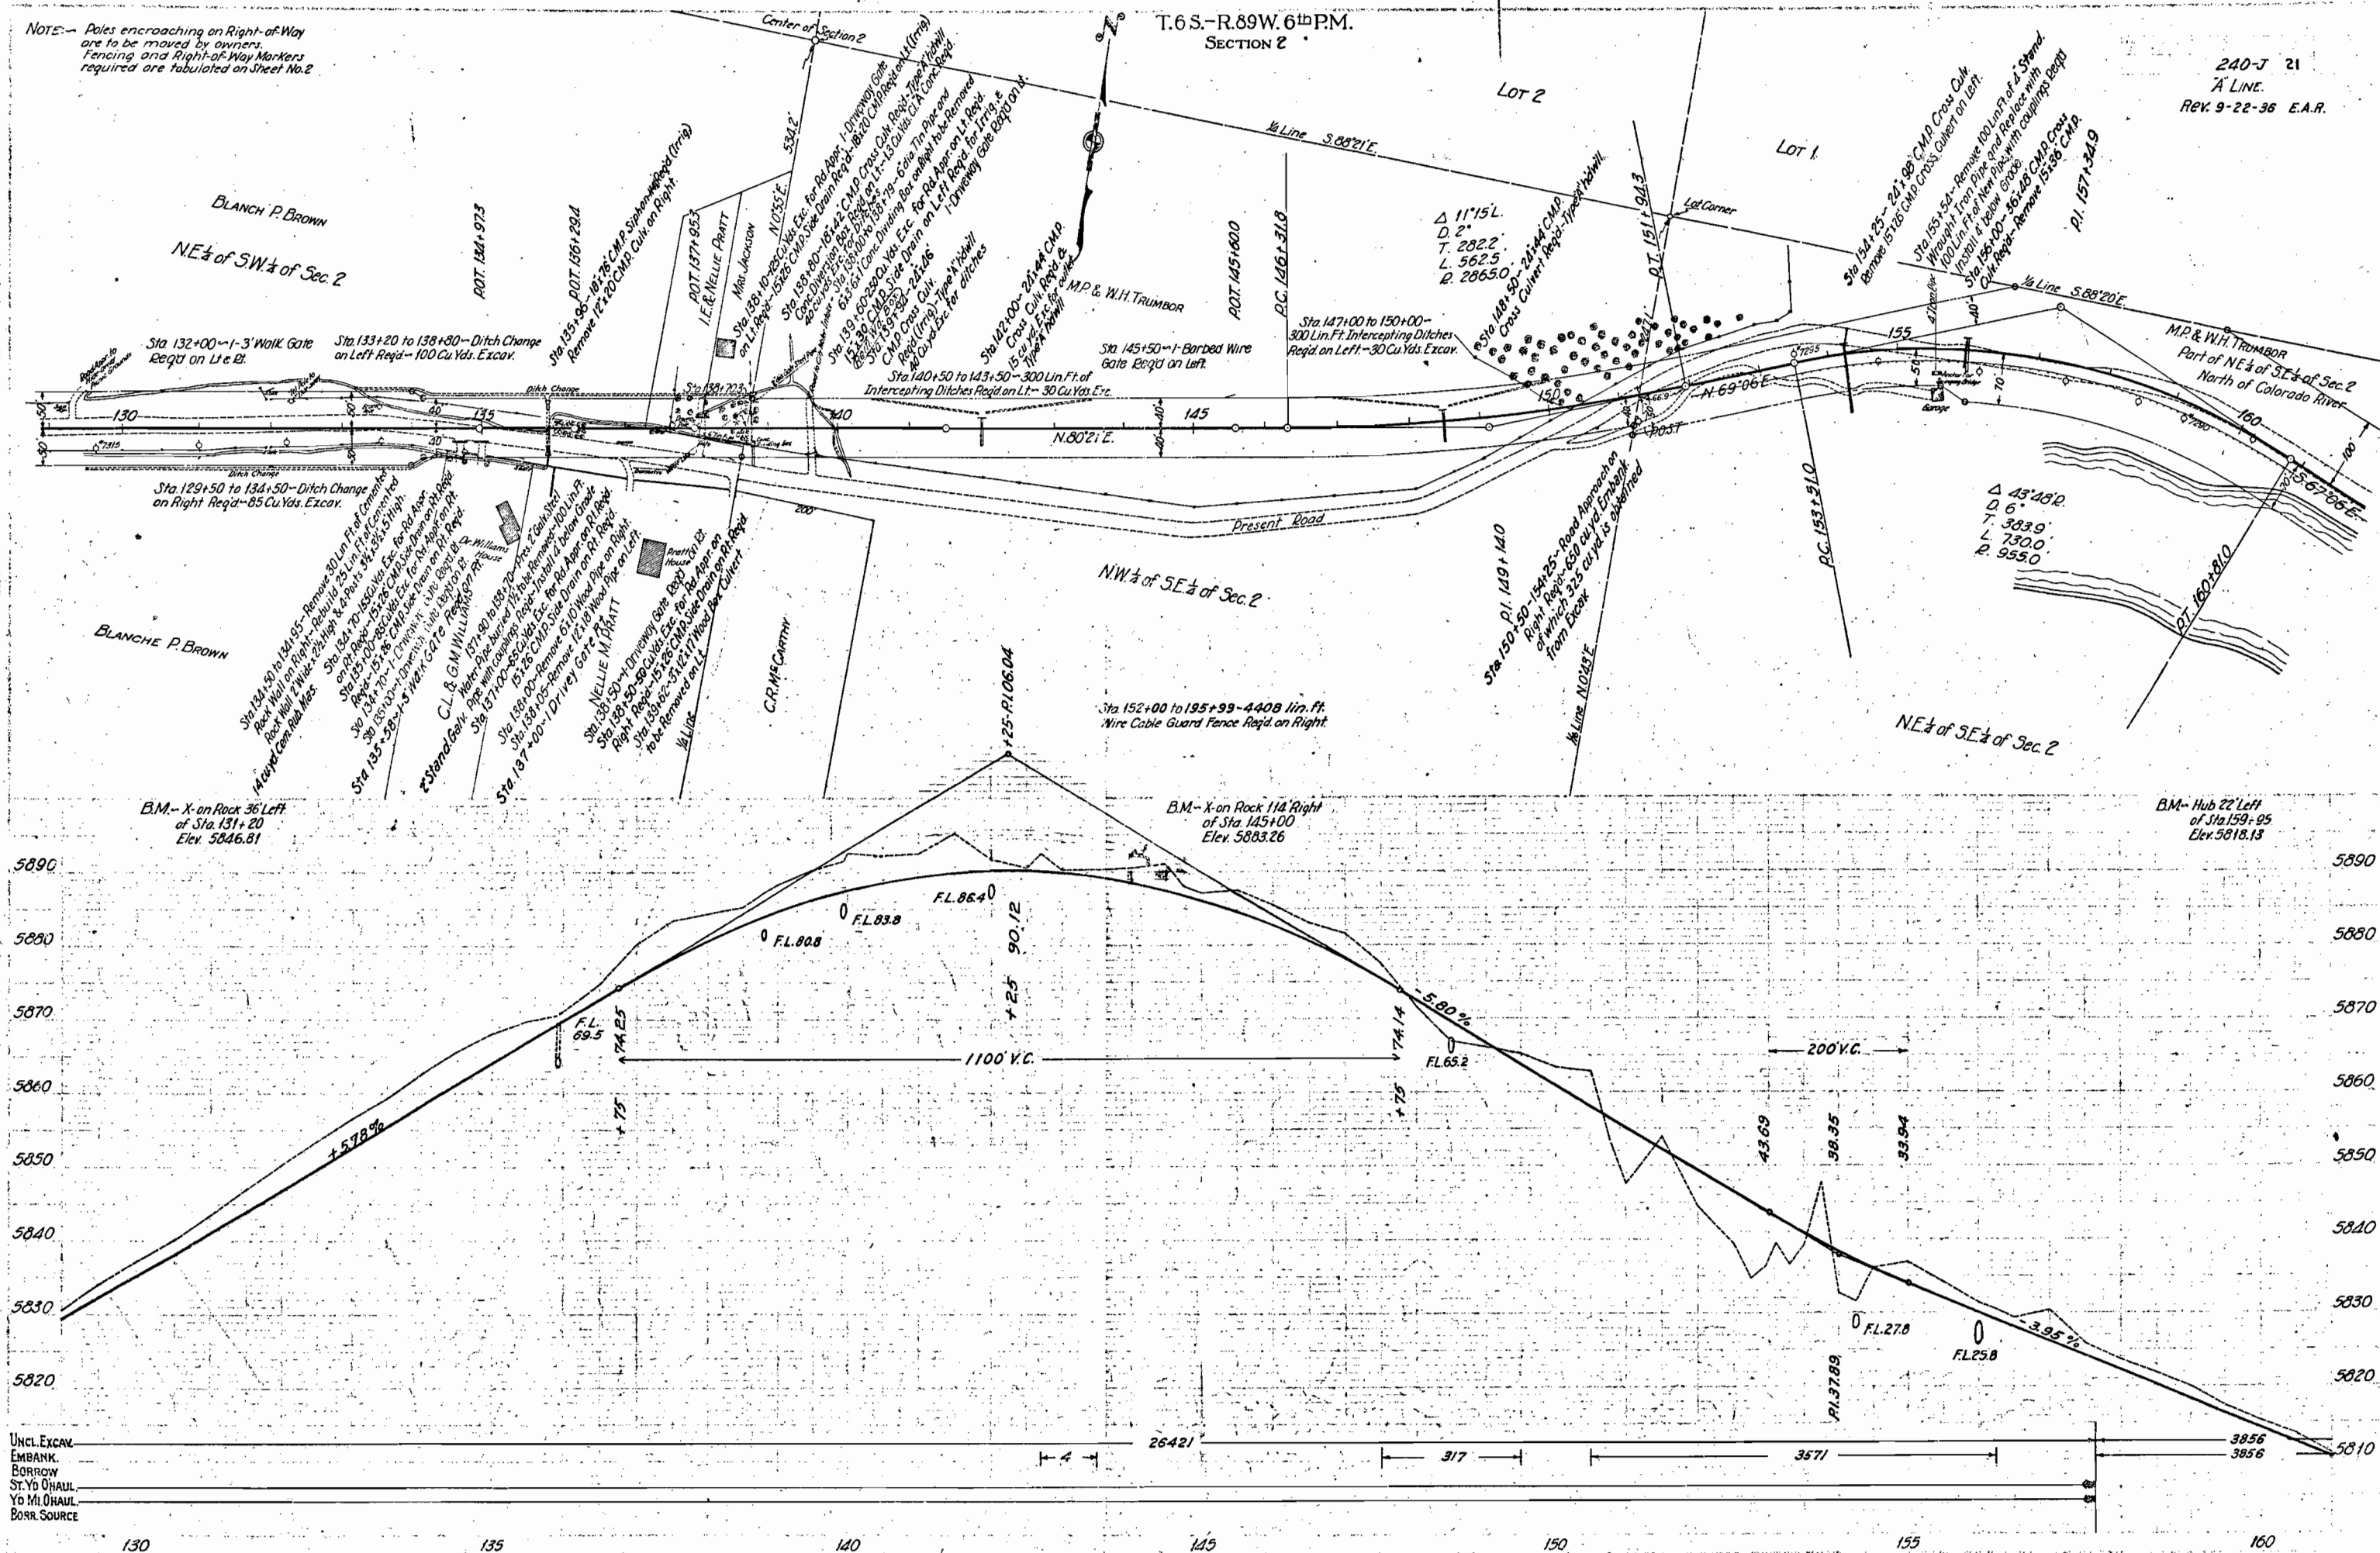

H.E. Rowbottom	1935
H.R. Hutchinson	7-35
L.C. Finley	8-35

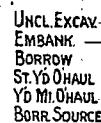

MICROFILMED

NOTE: Poles encroaching on Right-of-Way are to be moved by owners. Fencing and Right-of-Way Markers required are tabulated on Sheet No.2

E. 1/2 of NW 1/4 of Sec. 1
U.S. LAND

Sta. 200+96.5-203+25-
Reqd. 232 lin. ft. Wire Cable
Guard Fence on Left.

COLORADO

RIVER

W. 1/2 of NE 1/4 of Sec. 1
U.S. LAND

Sta. 158+25-209+47.2-
Reqd. 1112 lin. ft. Wire Cable
Guard Fence on Right.

Sta. 152+00-195+99-4408 lin. ft.
Wire Cable Guard Fence Req'd on Right.

Sta. 211+50-215+36.1-
Reqd. 876 lin. ft. Wire Cable
Guard Fence on Right

E. 1/2 of NE 1/4 of Sec. 1
FRED ALTMAN.

Sta. 218+74.4-247+50
Reqd. 2888 lin. ft. Wire Cable
Guard Fence on Right.

B.M.-X on large Rock
45' Rt. of Sta. 208+10
Elev. 5820.95

SW 1/4 of SE 1/4 of Sec. 33
WHITE RIVER FOREST RESERVE


240-J 23
A LINE

Sta. 217+20-241+44 C.M.P. Cross Culv.-Type 'A' hid w/ll
Reqd.-Remove 12' C.M.P. Culvert.

Sta. 219+30-241+42 C.M.P.
Cross Culvert Req'd.

PI. 220+65.2
463.3' to C.C. on 11th Guide Meridian

Closing Corner
11th Guide Meridian

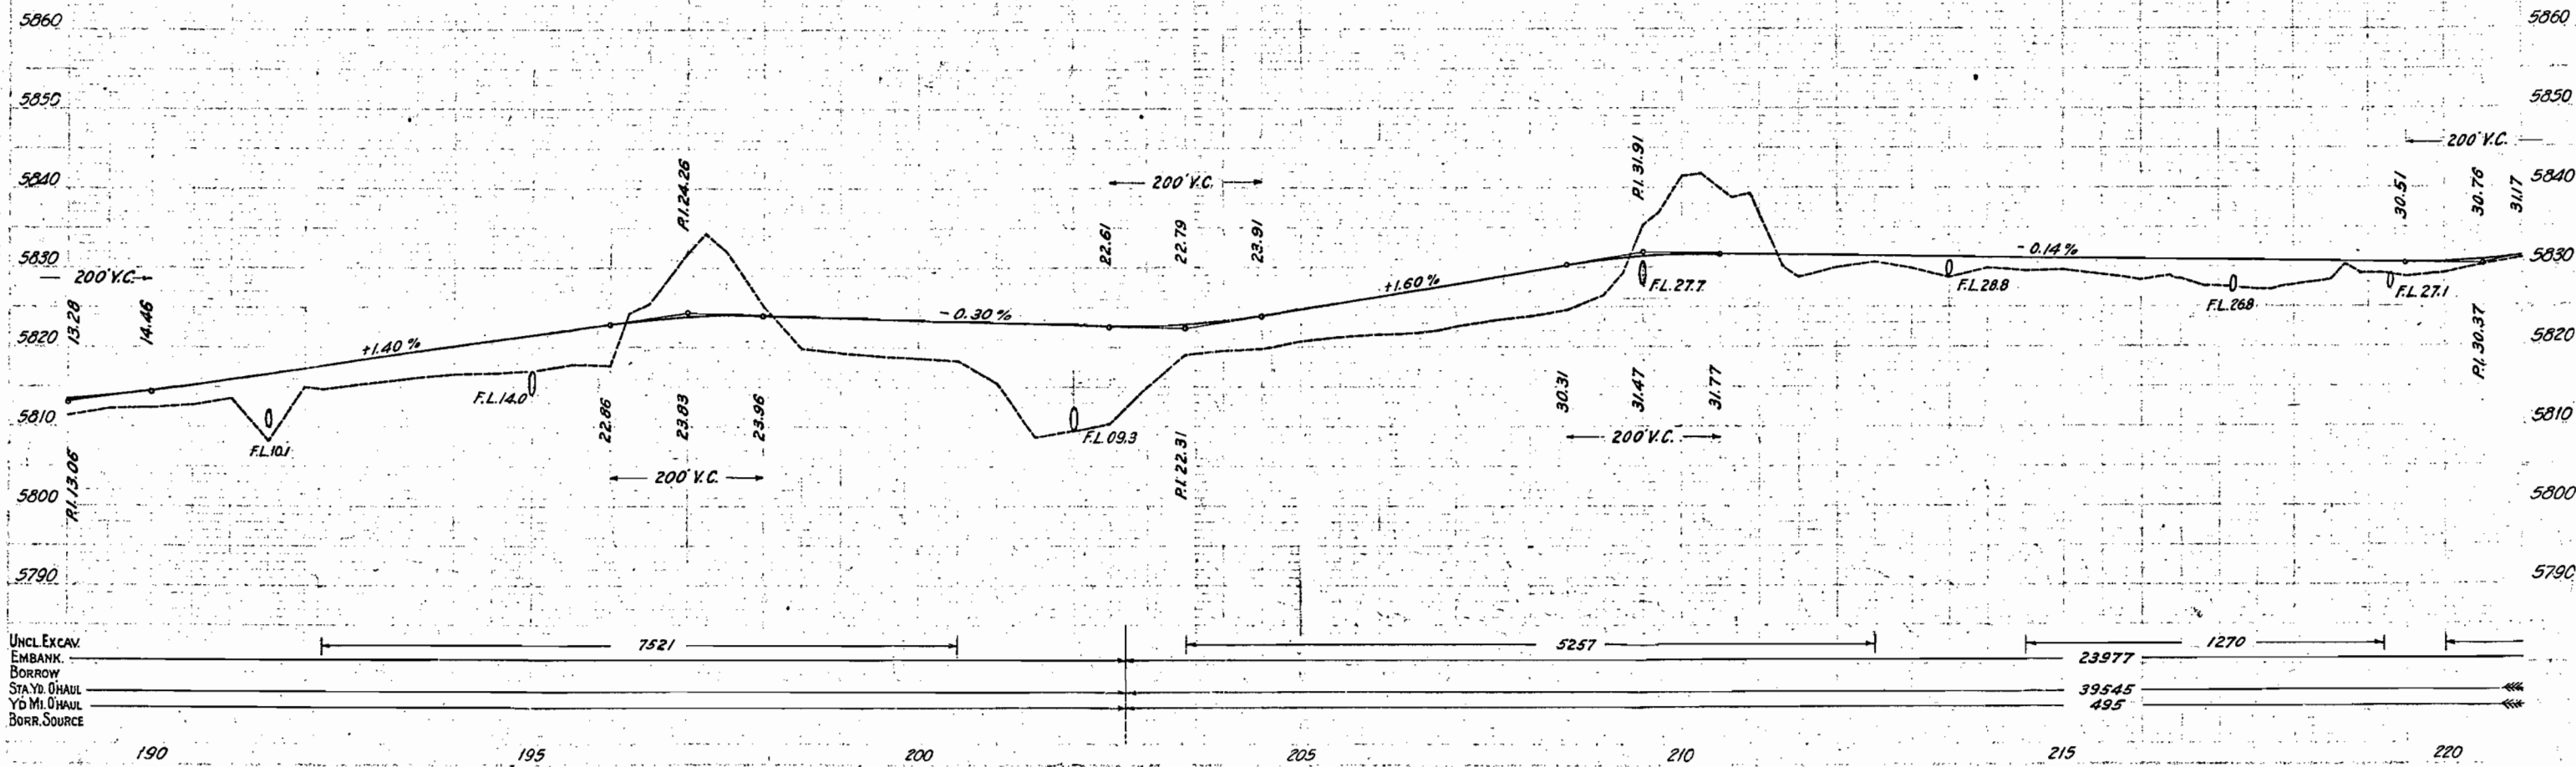

MICROFILMED

NOTE - Poles encroaching on Right-of-Way are to be moved by owners. Fencing and Right-of-Way Markers required are tabulated on Sheet No. 2

E. 1/2 of NW 1/4 of Sec. 1
U.S. LAND

Sta. 200+96.5 - 203+25 -
Reqd. 232 lin. ft. Wire Cable
Guard Fence on Left.

COLORADO

RIVER

SE 1/4 of SE 1/4 of Sec. 33
WHITE RIVER FOREST RESERVE

Sta. 205+15 - White River
National Forest Boundary Sign on
Left to be moved to R.O.W. Line

W. 1/2 of NE 1/4 of Sec. 1
U.S. LAND

Sta. 198+25 - 209+47.2 -
Reqd. 1112 lin. ft. Wire Cable
Guard Fence on Right.

Sta. 152+00 - 195+99 - 4408 lin. ft.
Wire Cable Guard Fence Req'd on Right.

E. 1/2 of NE 1/4 of Sec. 1
FRED ALTMAN.

Sta. 211+50 - 215+36.1 -
Reqd. 876 lin. ft. Wire Cable
Guard Fence on Right

Sta. 218+74.4 - 247+50
Reqd. 2888 lin. ft. Wire Cable
Guard Fence on Right.


B.M. - X on large Rock
45' RI. of Sta. 208+10
Elev. 5820.95

SW 1/4 of SE 1/4 of Sec. 33
WHITE RIVER FOREST RESERVE

Sta. 217+20 - 242+44 C.M.P. Cross Culvert - Type A hidwll
Req'd - Remove 12" C.M.P. Culvert.

Sta. 219+30 - 242+42 C.M.P.
Cross Culvert Req'd.

240-J 23
A LINE

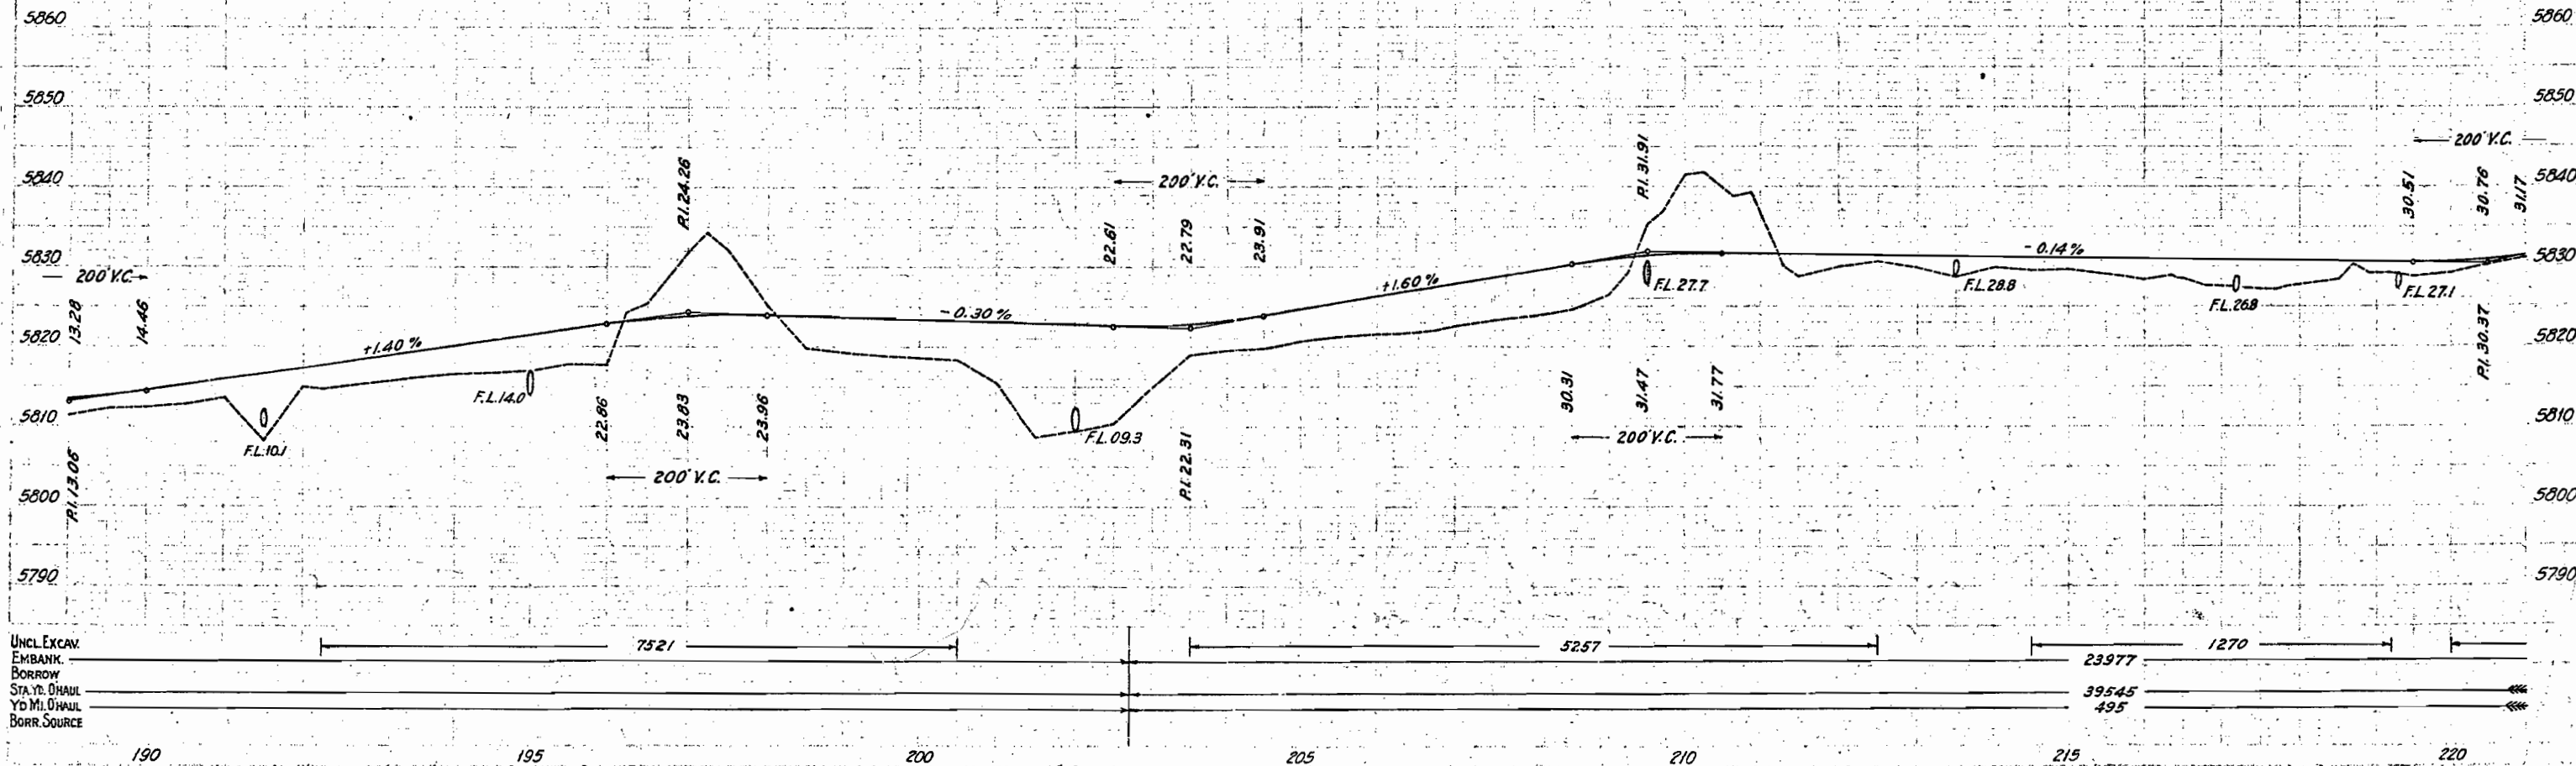

280