

R.O.W. TABULATION OF PROPERTIES IN HUERFANO

COUNTY S.H.No. 1


PROJ. 1-25-1(48)59

FEDERAL ROAD DIVISION NO.	DISTRICT	PROJ. NO.	SHEET NO.	TOTAL SHEETS
1	COLORADO	1-25-1(48)59	2	

RIGHT OF WAY BUTTE CREEK - APACHE CREEK

PARCEL NO.	OWNER	ADDRESS	LOCATION 6TH P.M.	AREA IN ACRES				LAND	IMPROV'M'TS.	DAMAGE	MISC.	TOTAL	REMARKS	REVISIONS				NO.
				PARCEL	TO BE ACQUIRED	RIGHT	REMAINDER LEFT							1-21-66	Added Parcel ES-BES-A	GM		
1	FRANCES S. & HENRY H. SEARS	209 WALSEN AVE., WALSENBURG, COLORADO	W1/2,NW1/4 SEC.31-25S-66W	2.135	2.135	9.8	130.8								2-11-66	Correct Name	DUF	1
1A	FRANCES S. & HENRY H. SEARS	209 WALSEN AVE., WALSENBURG, COLORADO	W1/2,NW1/4 SEC.31-25S-66W	0.171	0.171	SEE PARCEL NO. 1									6-14-66	Add Parc. E-23X	GM	
2	FRANCES S. & HENRY H. SEARS	209 WALSEN AVE., WALSENBURG, COLORADO	W1/2,NW1/4 SEC.31-25S-66W	1.111	1.111	SEE PARCEL NO. 1									1-14-69	Add PE-28 & PE-29	KC	1A
3	HOWARD & MILBRY JO ALFORD, J. T.	462 40 TH ST., LUBBOCK, TEXAS	W1/2,SW1/4 SEC.31-25S-66W	0.928	0.928	64.1	4389.7											2
4	HOWARD & MILBRY JO ALFORD, J. T.	462 40 TH ST., LUBBOCK, TEXAS	SW1/4 SEC.31-25S-66W	6.312	4.717	SEE PARCEL NO. 3												3
5	HOWARD & MILBRY JO ALFORD, J. T.	462 40 TH ST., LUBBOCK, TEXAS	W1/2, SW1/4 SEC.31-25S-66W	3.839	3.573	SEE PARCEL NO. 3												4
6	STATE OF COLORADO		SE1/4,SE1/4,SEC.36-25S-67W	1.426	0.483	638.6	0.0											5
7	WILLIAM C. ROCKHILL	C/O H. F. ROCKHILL RTE.#1 CALDWELL IDAHO	NE1/4,NE1/4,SEC.1-26S-67W	2.443	2.287	157.6	0.0											6
8	O. D. WESTON	1008 ARIZONA AVE., TRINIDAD, COLORADO	NW1/4,NW1/4,SEC.6-26S-66W	3.980	3.980	1.4	1069.2											7
9	O. D. WESTON	1008 ARIZONA AVE., TRINIDAD, COLORADO	NW1/4,NW1/4,SEC.6-26S-66W	0.567	0.567	SEE PARCEL NO. 8												8
10	O. D. WESTON	1008 ARIZONA AVE., TRINIDAD, COLORADO	SW1/4,SW1/4,SEC.6-26S-66W	0.606	0.606	SEE PARCEL NO. 8												9
11	ROBERT H. WESTON	319 WALSEN AVE., WALSENBURG, COLORADO	SE1/4,SE1/4 SEC.1-26S-67W	0.429	0.429	2556.9	0.0											10
12	O. D. WESTON	1008 ARIZONA AVE., TRINIDAD, COLORADO	SW1/4,SW1/4 SEC.6-26S-66W	0.315	0.315	SEE PARCEL NO. 8												11
13	MOUNTAIN STATES TEL. & TEL. CO.		NW1/4,NW1/4 SEC.7-26S-66W	0.069	0.069	0.0	0.161											12
14	O. D. WESTON	1008 ARIZONA AVE., TRINIDAD, COLORADO	NW1/4,NW1/4 SEC.7-26S-66W	0.007	0.007	SEE PARCEL NO. 8												13
15	ROBERT H. WESTON	319 WALSEN AVE., WALSENBURG, COLORADO	E1/2,NE1/4 SEC.12-26S-67W	0.260	0.260	SEE PARCEL NO. 11												14
16	ROBERT H. WESTON	319 WALSEN AVE., WALSENBURG, COLORADO	SE1/4,NE1/4 SEC.12-26S-67W	0.006	0.006	SEE PARCEL NO. 11												15
17	DEAN G. SHADE	RTE.#1, WALSENBURG, COLORADO	NE1/4,SE1/4 SEC.12-26S-67W	0.098	0.098	1237.3	1525.3											16
18	DEAN G. SHADE	RTE.#1, WALSENBURG, COLORADO	SE1/4,SE1/4 SEC.12-26S-67W	0.759	0.759	SEE PARCEL NO. 17												17
19	GUY W. SCHLINK JR. 1/2; GUY S. SCHLINK 1/4; GUY W. SCHLINK SR. 1/8 & CARLE E. SCHLINK 1/8	227 PENN AVE., WALSENBURG, COLORADO	E1/2,NE1/4 SEC.13-26S-67W	1.332	1.332	0.0	0.0											18
20	DEAN G. SHADE	RTE.#1, WALSENBURG, COLORADO	SE1/4,NE1/4 SEC.13-26S-67W	0.330	0.330	SEE PARCEL NO. 17												19
AC-21	ERNEST R. & ROSA L. PENN. J. T.	C/O DEAN SHADE RTE.#1 WALSENBURG, COLO.	SE1/4 SEC.13; NE1/4 SEC.24-26S-67W											ACCESS CONTROL (ONLY)				20
22	ERNEST R. & ROSA L. PENN. J. T.	C/O DEAN SHADE RTE.#1 WALSENBURG, COLO.	SW1/4,NE1/4 SEC.24-26S-67W	0.127	0.127	126.3	156.3											AC-21
23	CHARLES S. JR. & RUTH K. SPORLEDER, J. T.	314 WALSEN AVE., WALSENBURG, COLORADO	SW1/4,SE1/4 SEC.24-26S-67W	0.441	0.441	2094.5	203.5											22
AC-24	CHARLES S. JR. & RUTH K. SPORLEDER, J. T.	314 WALSEN AVE., WALSENBURG, COLORADO	W1/2,SE1/4 SEC.24; W1/2,E1/2 SEC.25-26S-67W											ACCESS CONTROL (ONLY)				23
25	EUGENE & NOLA M. ELLIS	RTE.#1, BOX 97, WALSENBURG, COLORADO	W1/2,SE1/4 SEC.25-26S-67W	0.495	0.495	131.7	54.5											AC-24
AC-26	JOHN E. & MARJORIE Q. WILDE, J. T.	BOX 162, WEST CHICAGO, ILLINOIS	W1/2,SE1/4 SEC.25-26S-67W											ACCESS CONTROL (ONLY)				E-2
27 Rev.	EUGENE & NOLA M. ELLIS	RTE.#1, BOX 97, WALSENBURG, COLORADO	W1/2,NE1/4 SEC.36-26S-67W	1.591	1.591	SEE PARCEL NO. 25												25
28	EUGENE & NOLA M. ELLIS	RTE.#1, BOX 97, WALSEBURG, COLORADO	N1/2,NE1/4 SEC.36-26S-67W	0.347	0.347	SEE PARCEL NO. 25												27 Rev.
29	DELETED																	28
18-A	DEAN G. SHADE	RTE.#1, WALSENBURG, COLORADO	E1/2,NE1/4 SEC.13-26S-67W	0.321	0.321	SEE PARCEL NO. 17												29
E-2	DEAN G. SHADE	RTE.#1, WALSENBURG, COLORADO	S1/2,NE1/4,SEC.13-26S-67W	1.175	1.175									PERMANENT EASEMENT				18-A
TE-3	DEAN G. SHADE	RTE.#1, WALSENBURG, COLORADO	E1/2,NE1/4,SEC.13-26S-67W											TEMPORARY EASEMENT				E-2
ES	ORLANDO CANAL NO.2 & RESERVOIR COMPANY J.M. McMATH (OWNER)	BOX 368, WALSENBURG, COLORADO	NW1/4, SEC.25-26S-67W											PERMANENT EASEMENT--TO BE SOLD TO				ES
ES-A	ORLANDO CANAL NO.2 & RESERVOIR COMPANY J.M. McMATH (OWNER)	BOX 368, WALSENBURG, COLORADO	NE1/4, SEC.25-26S-67W											CHARLES S. SPORLEDER JR. & RUTH K. SPORLEDER PERMANENT EASEMENT--TO BE SOLD TO				ES-A
E-23X	CHARLES S. JR. & RUTH K. SPORLEDER, J.T.	314 WALSEN AVE., WALSENBURG, COLORADO	SE1/4, SEC.24-26S-67W	1.886	1.886									CHARLES S. SPORLEDER JR. & RUTH K. SPORLEDER PERMANENT EASEMENT FROM SPORLEDER TO POTTS				E-23X
PE-28	EUGENE & NOLA M. ELLIS	RTE.#1, BOX 97, WALSENBURG, COLORADO	NE1/4, SEC.36-26S-67W	2.335	2.335													
PE-29	CLAUDE N. VALLEJOS		SE1/4, SEC.36-26S-67W	0.665	0.665													

REVISIONS				NO.
1-21-66	Added Parcel ES-B,ES-A	GM		
2-11-66	Name Change Plus, LIA & 2	GM		
5-14-66	Correct Name	DUF		
1-14-69	Add Parc. E-23X	GM		
	Add PE-28 & PE-29	KC		

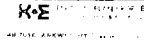


APPROVED BY T. J. JENNINGS
 DATE: 11-11-66
 DRAWN BY: J. L. B. JR.
 IN CHARGE

NW 1/4 SEC. 31

NOTE: Access released by F.H.W.A. to C.D.O.H.
 for future release to owner. 895+ to 945+ LT.

SW 1/4 SEC. 31 T. 25S., R. 66W.


FED. ROAD REG. NO.	DIVISION	PROJECT NO.	SHEET NO.
9	COLO.	1-25-(148)58	4

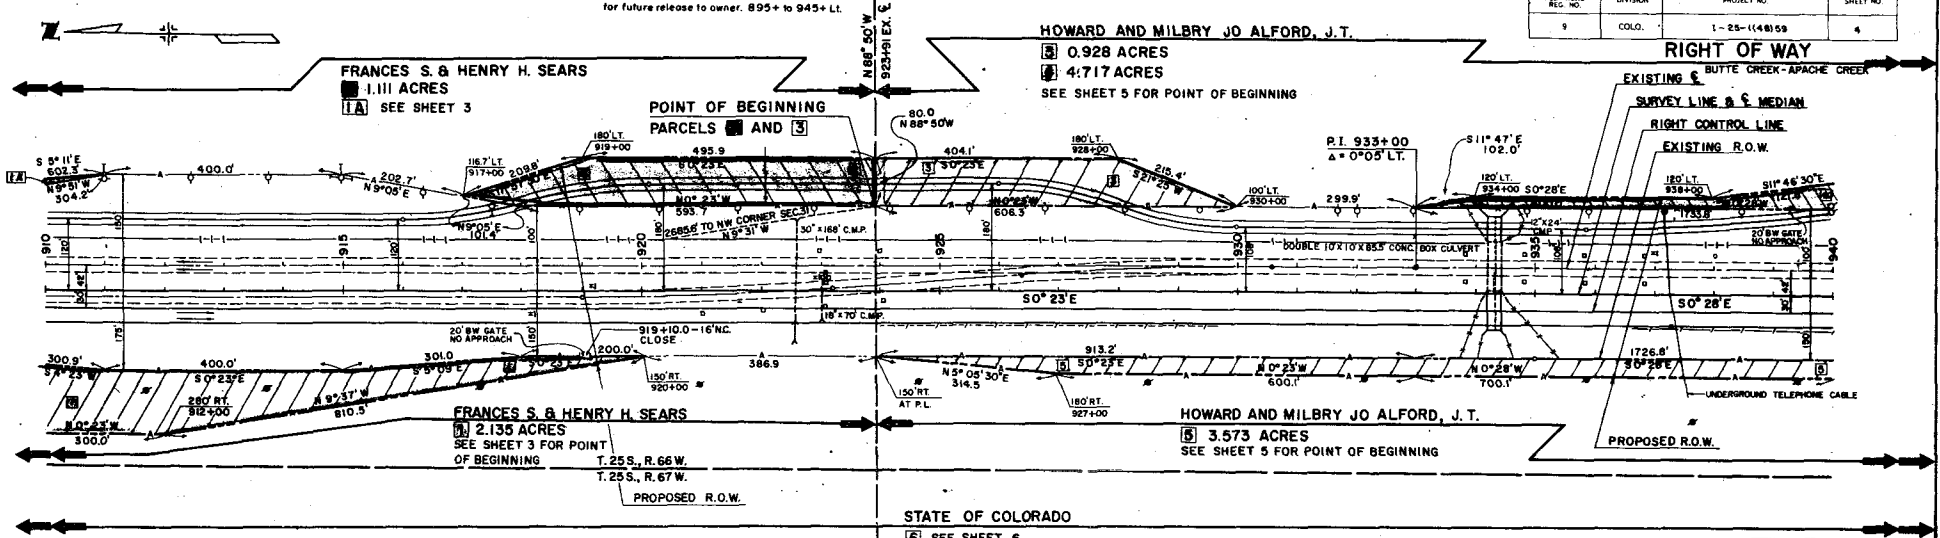



REVISIONS		
1-21-66	Name Change Ref. 1, 2 & 3	DM
2-11-66	Correct Name	DJF
1-7-75	Add Note on Access Lt.	DM

NE 1/4 SEC. 36

SE 1/4 SEC. 36 T. 25S., R. 67W.

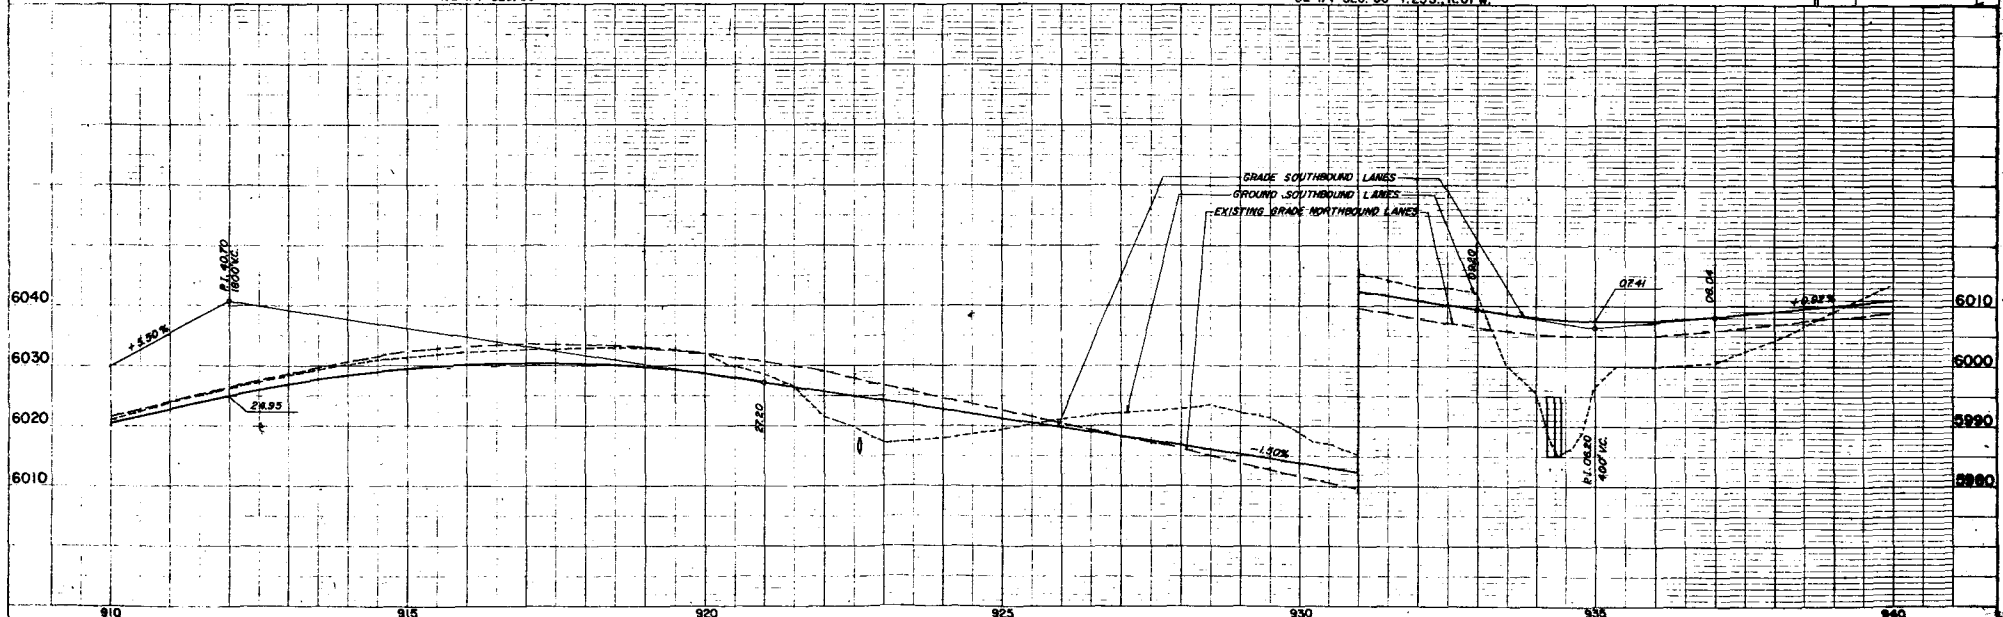

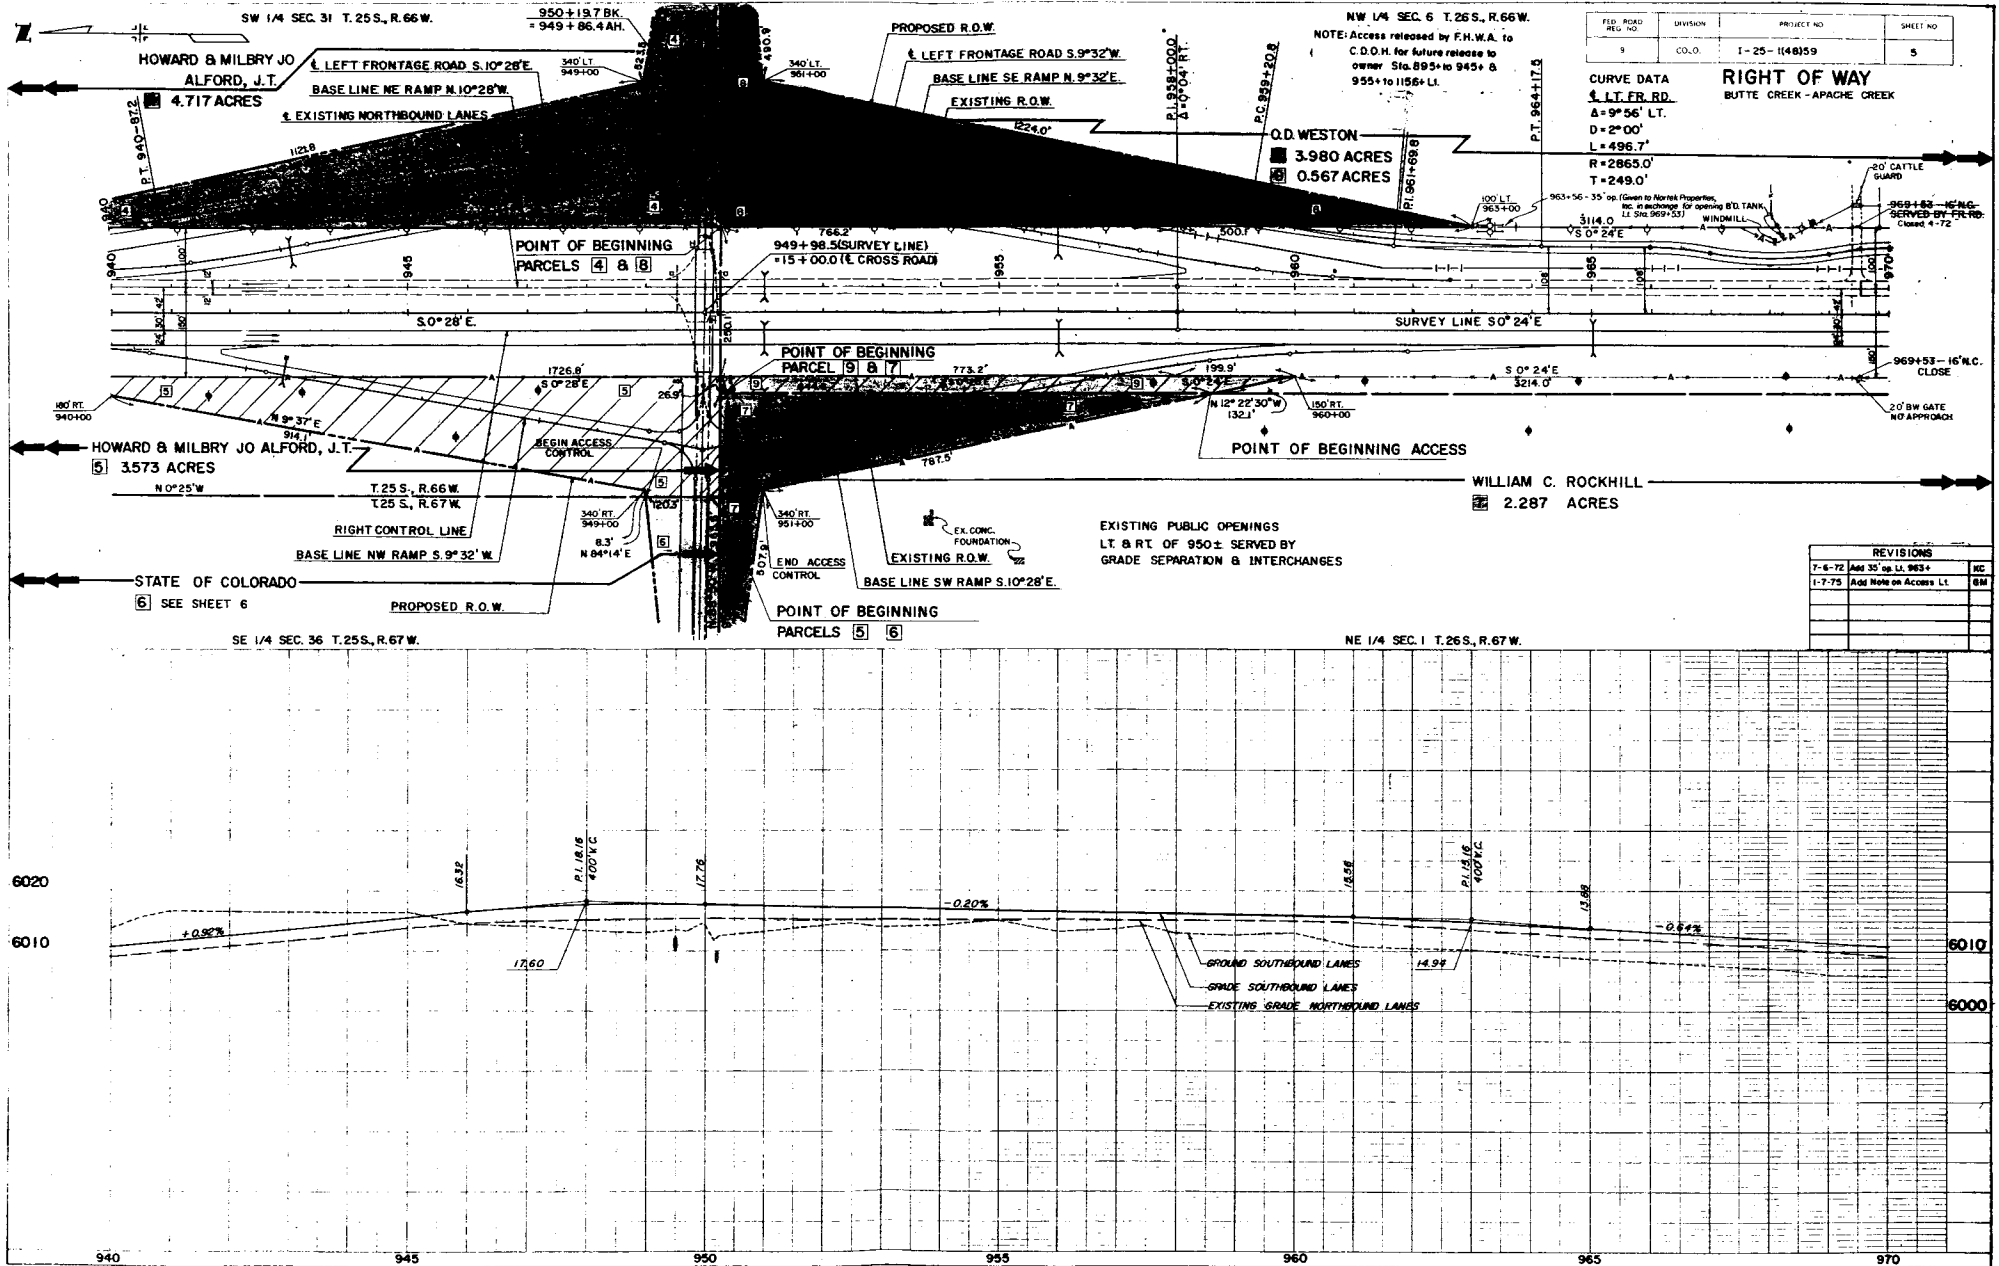

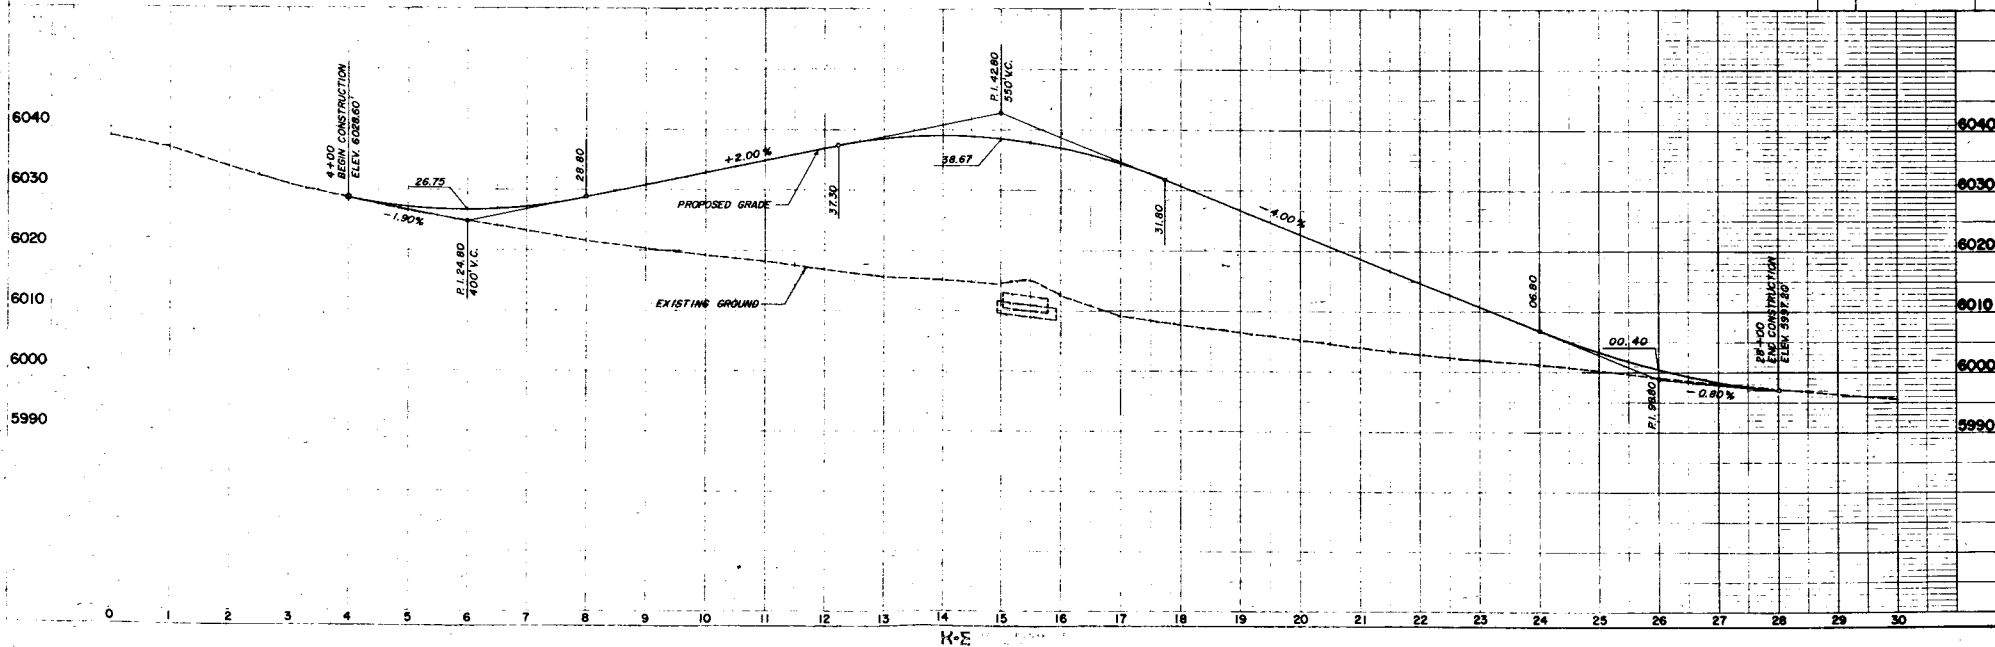

SW 1/4 SEC. 6 T.26S., R.66W.

FED. ROAD REG. NO.	DIVISION	PROJECT NO.	SHEET NO.
9	COLO.	I-25-1(48)59	7

RIGHT OF WAY

EXISTING E
SURVEY LINE @ E MEDIAN
RIGHT CONTROL LINE

NOTE: Access released by F.H.W.A. to C.D.O.H. for future release to owner. Sta 955+ to 1156+ Lt.

— Q.D. WESTON

8 8 9 SEE SHEET 5

0.315 ACRES

SEE SHEET 8 FOR POINT OF BEGINNING

[D] 0.561 ACRES SEC. 6, T.26S. R.66W

0.045 ACRES SEC. 7, T26S, R6E

SEE SHEET A FOR POINT OF BEGINNING

14 SEE SHEET 8

EXISTING & PROPOSED R.O.W.

S. 0° 24' E.

**EX. CONC.
FOUNDATION**

WILLIAM C. ROCKHILL

7 SEE SHEET 3


- ROBERT H. WESTON.

0.429 ACRES

SEE SHEET 8 FOR POINT OF BEGINNING

NE 1/4 SEC. 1

SE 1/4 SEC. 1 T.26S., R.67W.

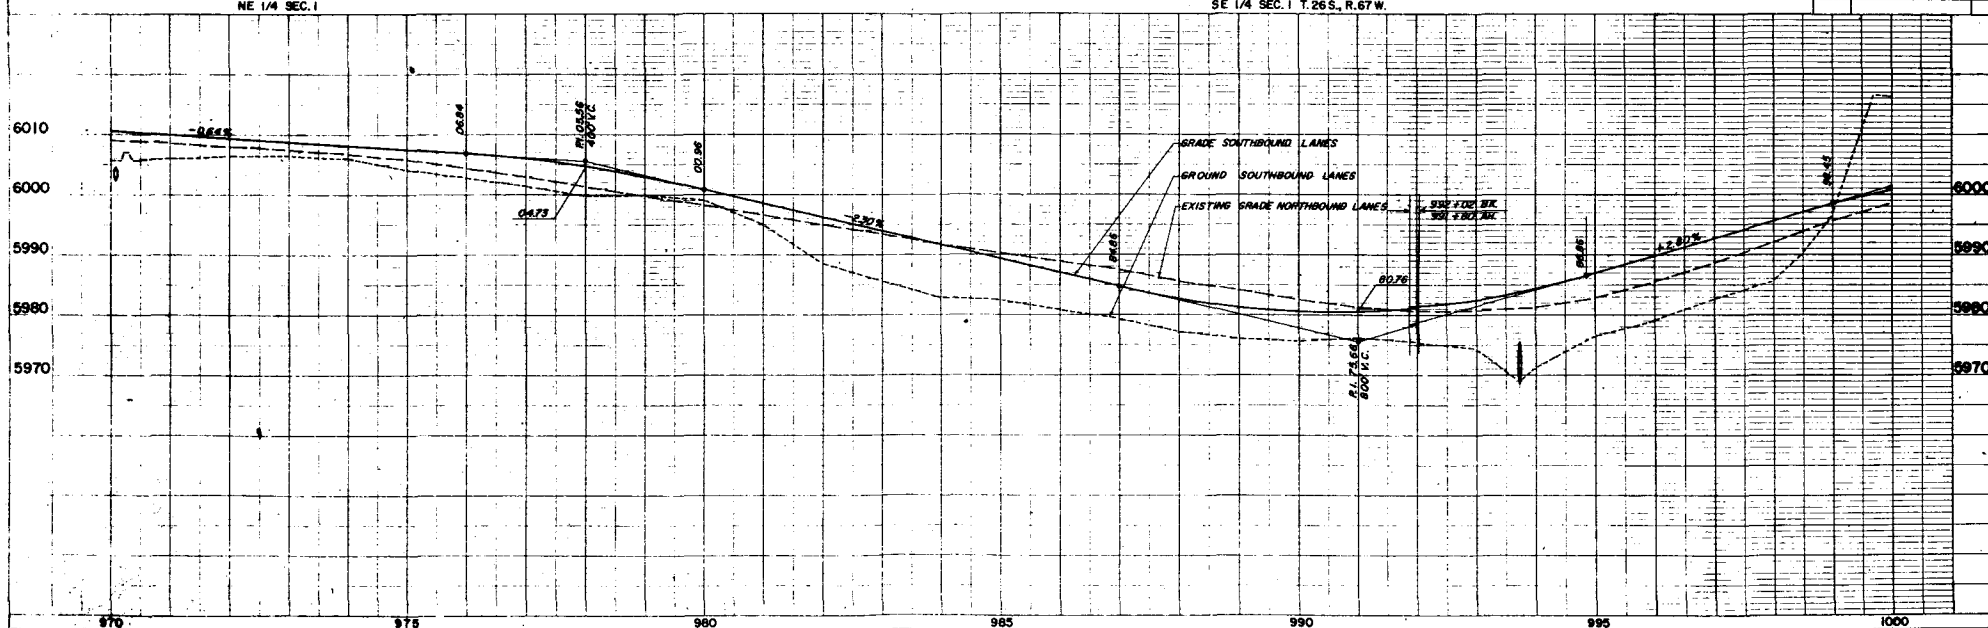

K.Σ

10

SW 1/4 SEC. 6

NW 1/4 SEC. 7 T.26S., R.66W.

CURVE DATA

FED. ROAD REC. NO.	DIVISION	PROJECT NO.	SHEET NO.
9	COLO.	1-25-114859	8


RIGHT OF WAY
BUTTE CREEK - APACHE CREEK

NOTE: Access released by F.H.W.A. to
C.D.O.H. for future release to owner
Sta. 955+ to 1156+

1022+00 CURVE DATA
SURVEY LINE

$\Delta = 8^{\circ}38'$ RT.
 $D = 1^{\circ}00'$
 $T = 432.5$
 $L = 863.3'$
 $R = 5730.0'$
 $S.E. = 0.028'/FT. - 70 \text{ MPH}$
 RIGHT & LEFT CONTROL
 LINES ARE CONCENTRIC
 WITH SURVEY LINE.

REVISIONS		
7-6-72	Add 35' op. L.I. 10M+	K
1-7-75	Add Note on access L.I.	G

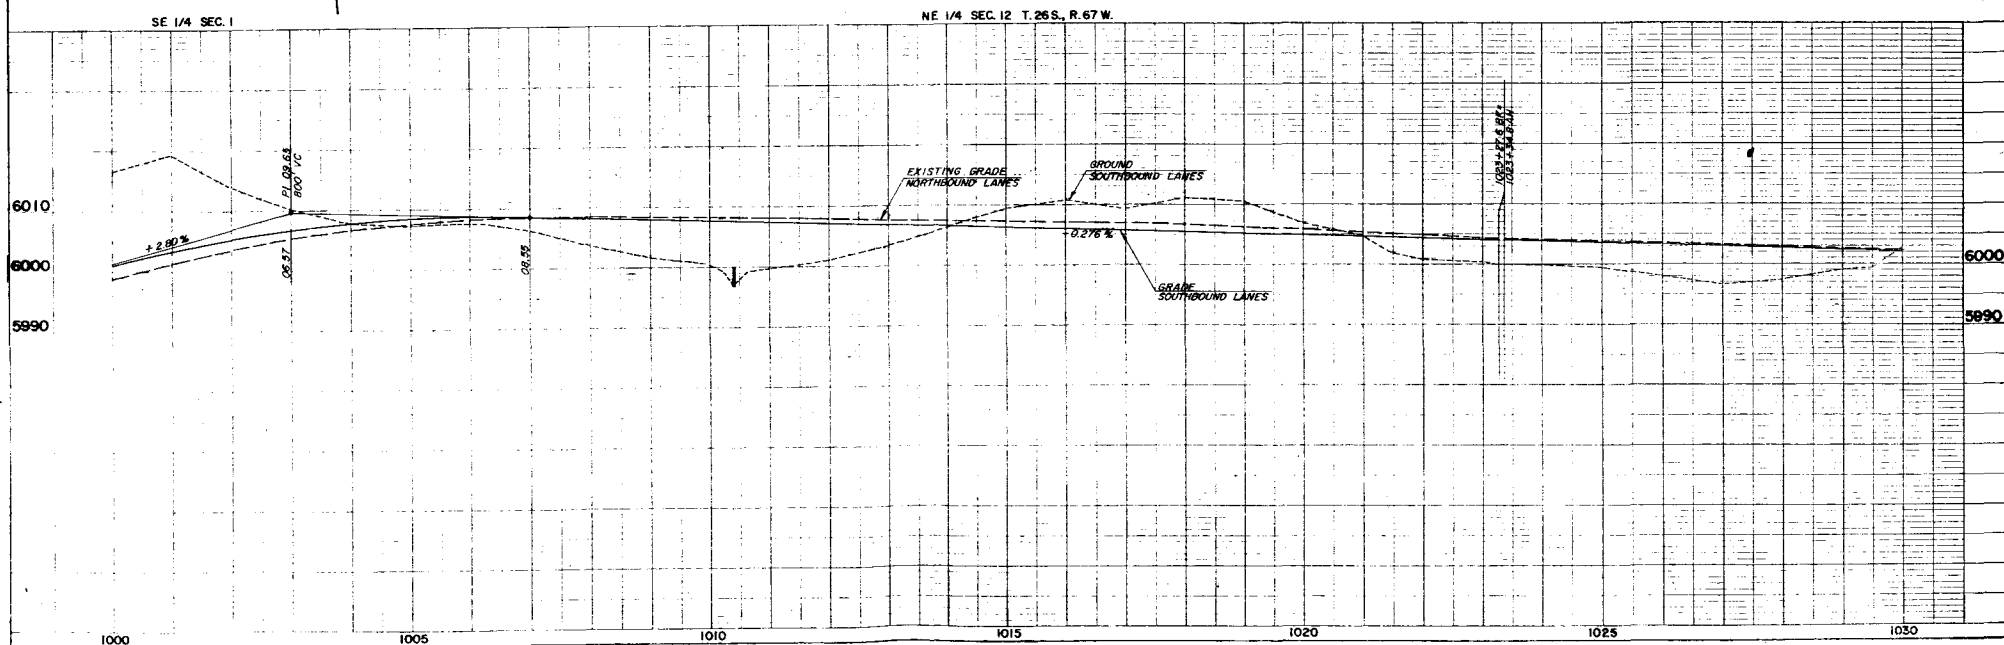

SW 1/4 SEC. 7 T.26S., R.66W.

NOTE: Access released by F.H.W.A. to C.D.O.H.
for future release to owner.


Sta. 955+ to 1156+ LI.

FILE, ROAD REC. NO.	DIVISION	PROJECT NO.	SHEET NO.
9	COLD	1-25-(148)59	9

RIGHT OF WAY
BUTTE CREEK - APACHE CREEK

O.D. WESTON

SEE SHEETS 5, 6
8, 7

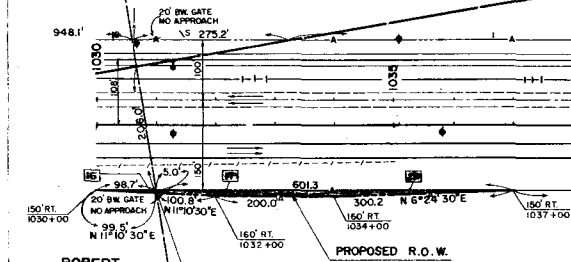

DEAN G. SHADE

EXISTING &
SURVEY LINE & C. MEDIAN
RIGHT CONTROL LINE

EXISTING & PROPOSED R.O.W.
1055+75 16' N.C.
SERVED BY FR RD
Closed 4-72

POINT OF BEGINNING
PARCEL 18

ROBERT
H. WESTON

16 0.006 ACRES
11 & 15 SEE SHEET B

POINT OF BEGINNING
PARCELS 16 & 17


DEAN G. SHADE

- 0.098 ACRES
- 0.153 ACRES SEC. 12, T.26S., R.67W.
- 0.606 ACRES SEC. 13, T.26S., R.67W.
- E-2 & 20 SEE SHEET 10


REVISIONS	
7-6-72	Add 35' op. LI 1059 +
1-7-75	Add Note on access LI.

SE 1/4 SEC. 12 T.26S., R.67W.

NE 1/4 SEC. 13

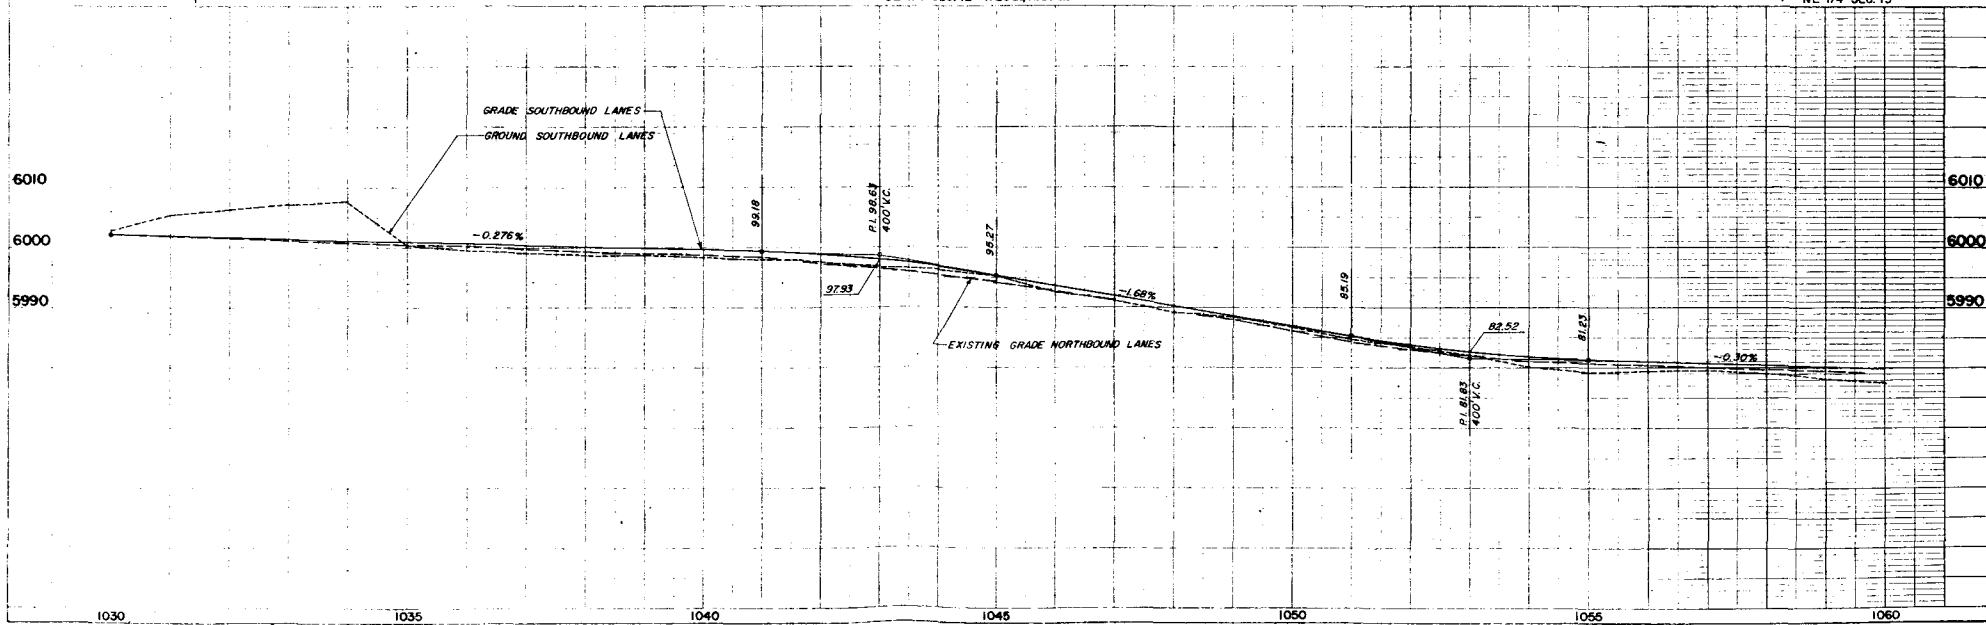

FED. ROAD DIST.	SHEET NO.	PROJECT NO.	SHEET NO.
9	CONC.	1-25-148159	10

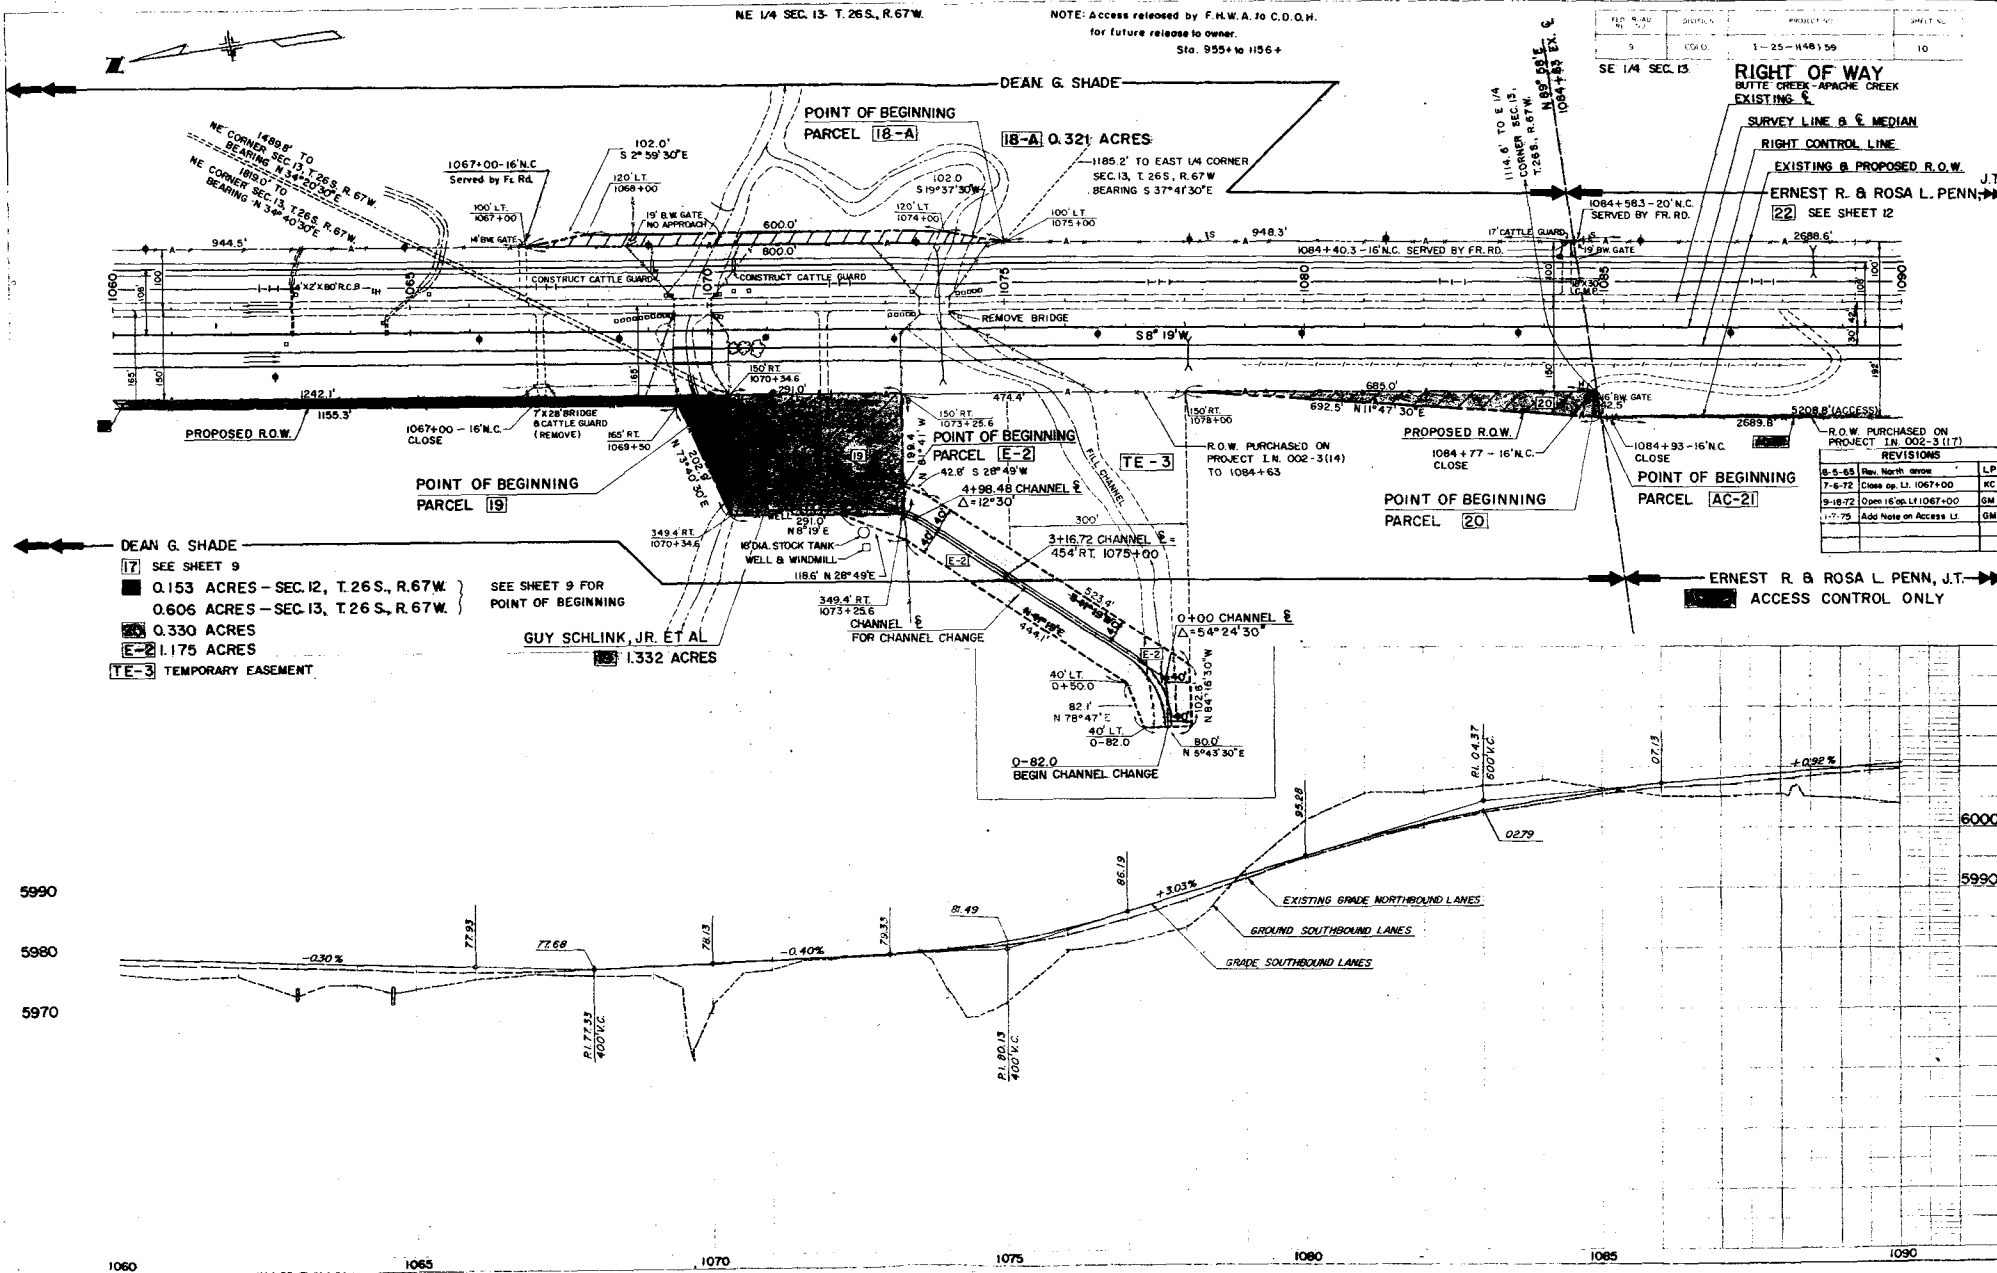


SE 1/4 SEC. 13 T.26S., R.67W.

NE 1/4 SEC. 24


NOTE: Access released by F.H.W.A. to
C.D.O.W. for future release to owner
Sta. 955+ to 1156+ L.R.


DATE	BY	REVISION
8-5-65	Rev. North arrow	L.P.
1-7-75	Add Note on Access Lt.	G.M.



RIGHT OF WAY
BUTTE CREEK - APACHE CREEK

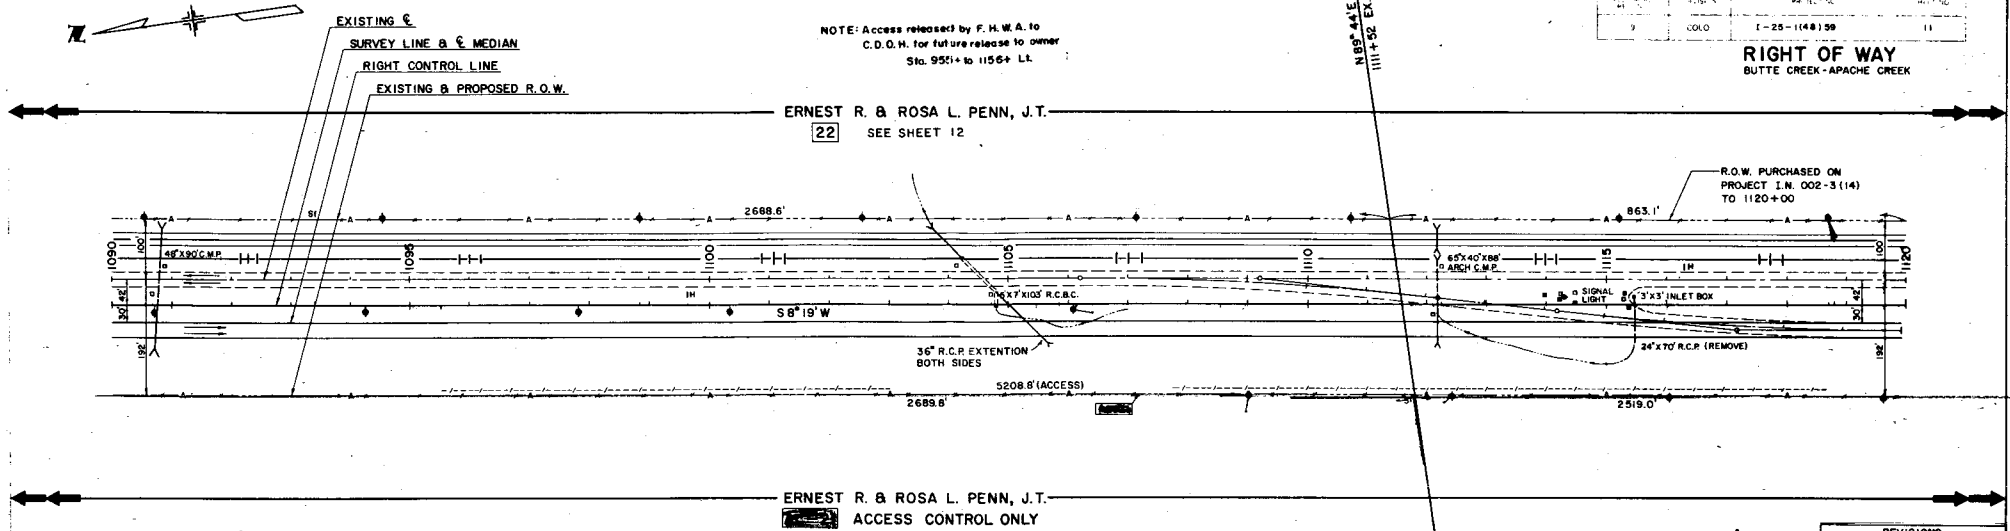

REVISIONS		
8-5-65	Rev. North arrow	L.P.
1-7-75	Add Note on Access Lt.	G.M.

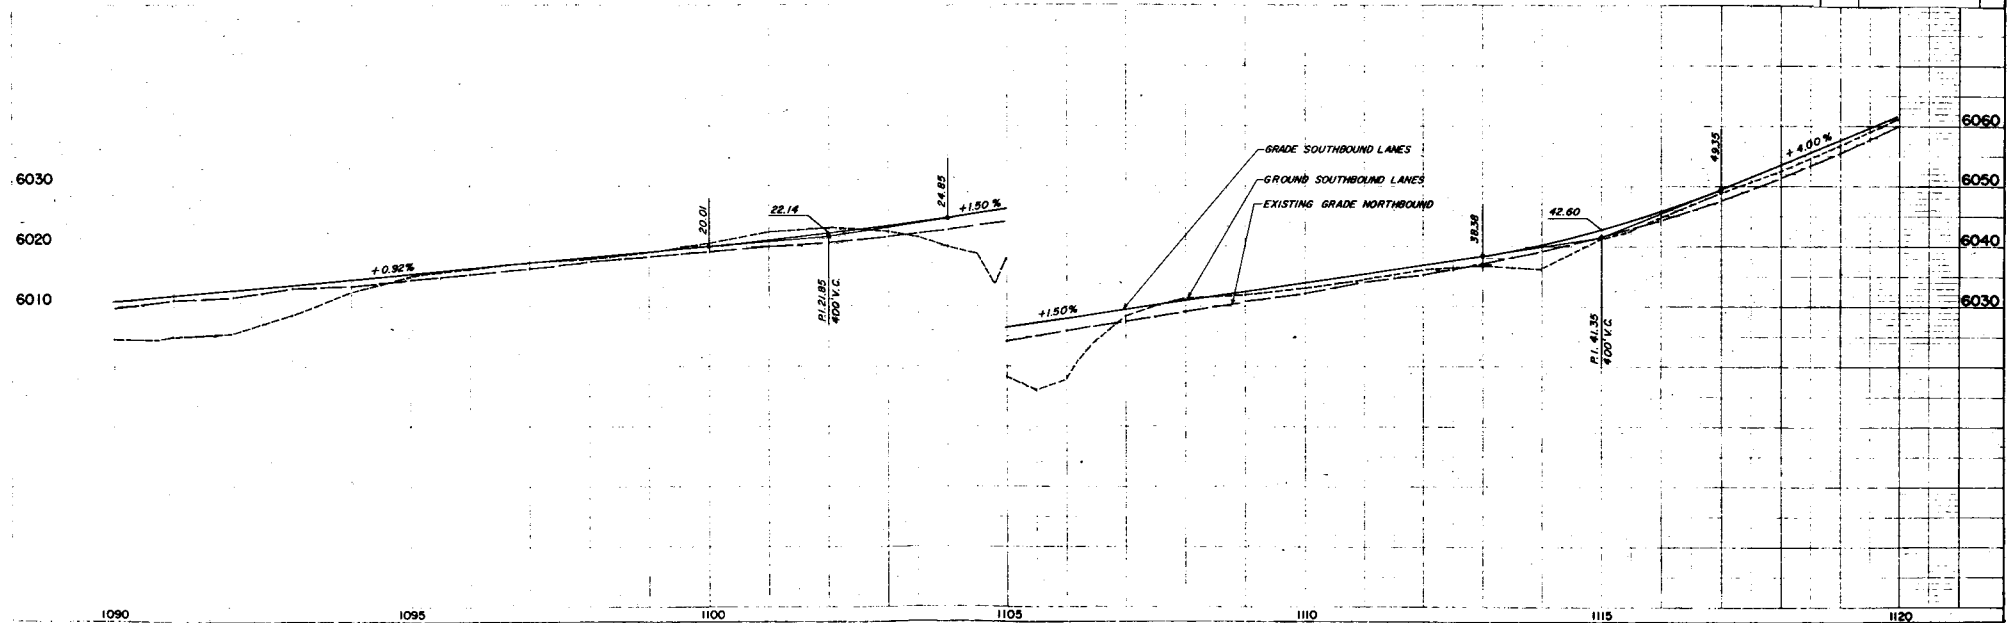

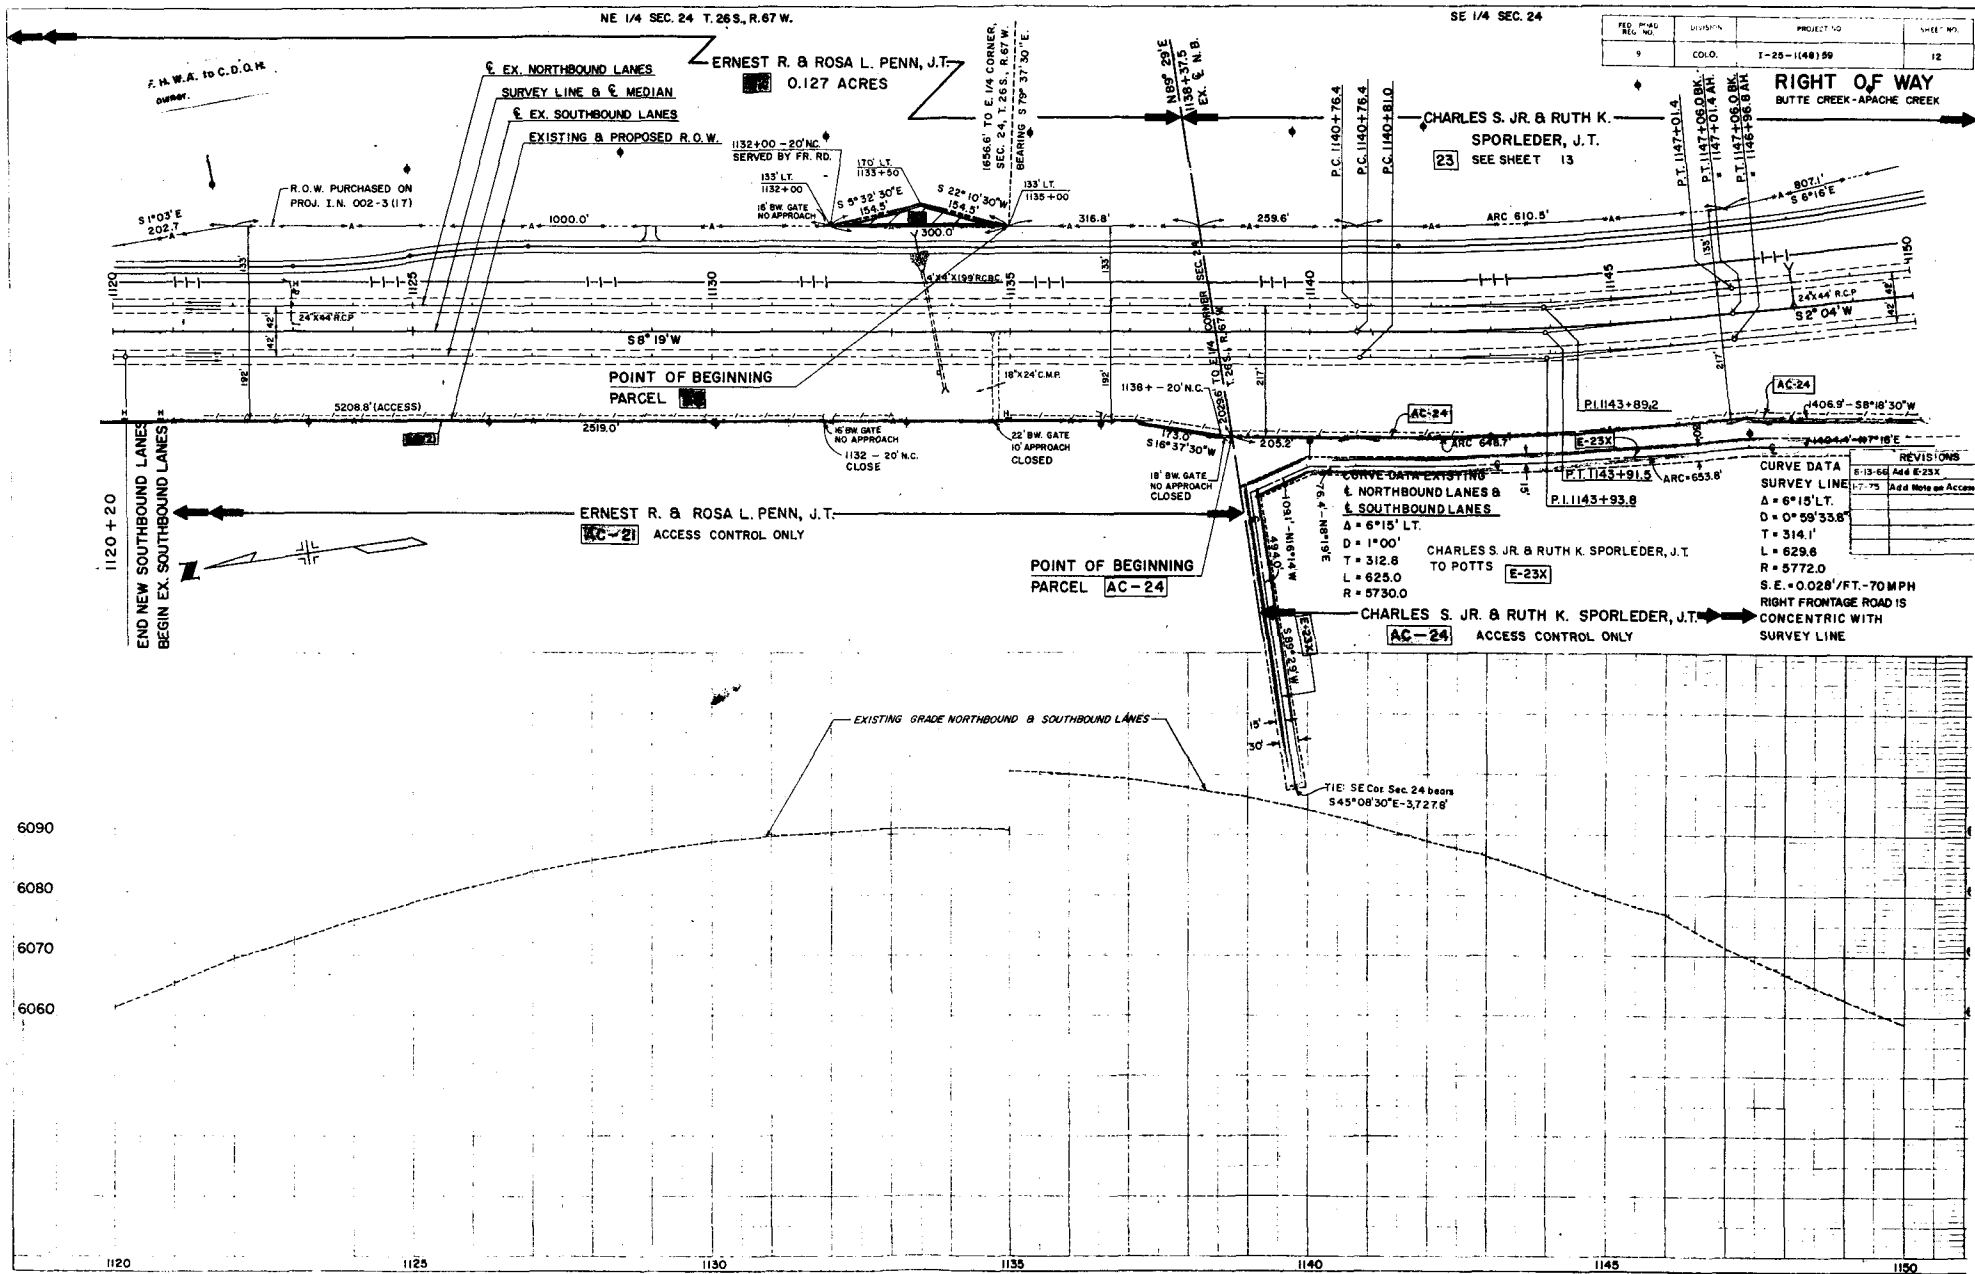

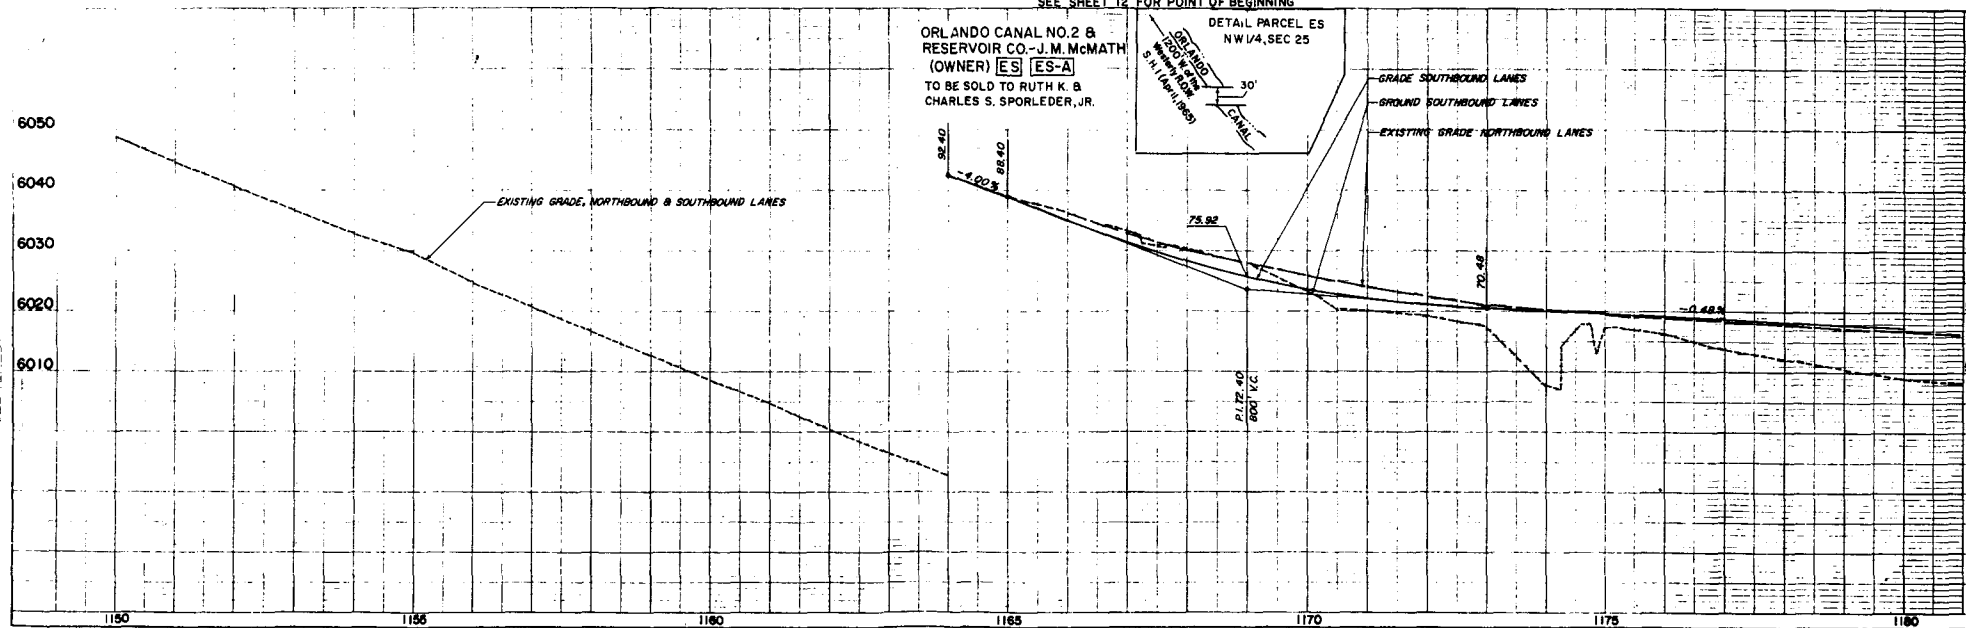
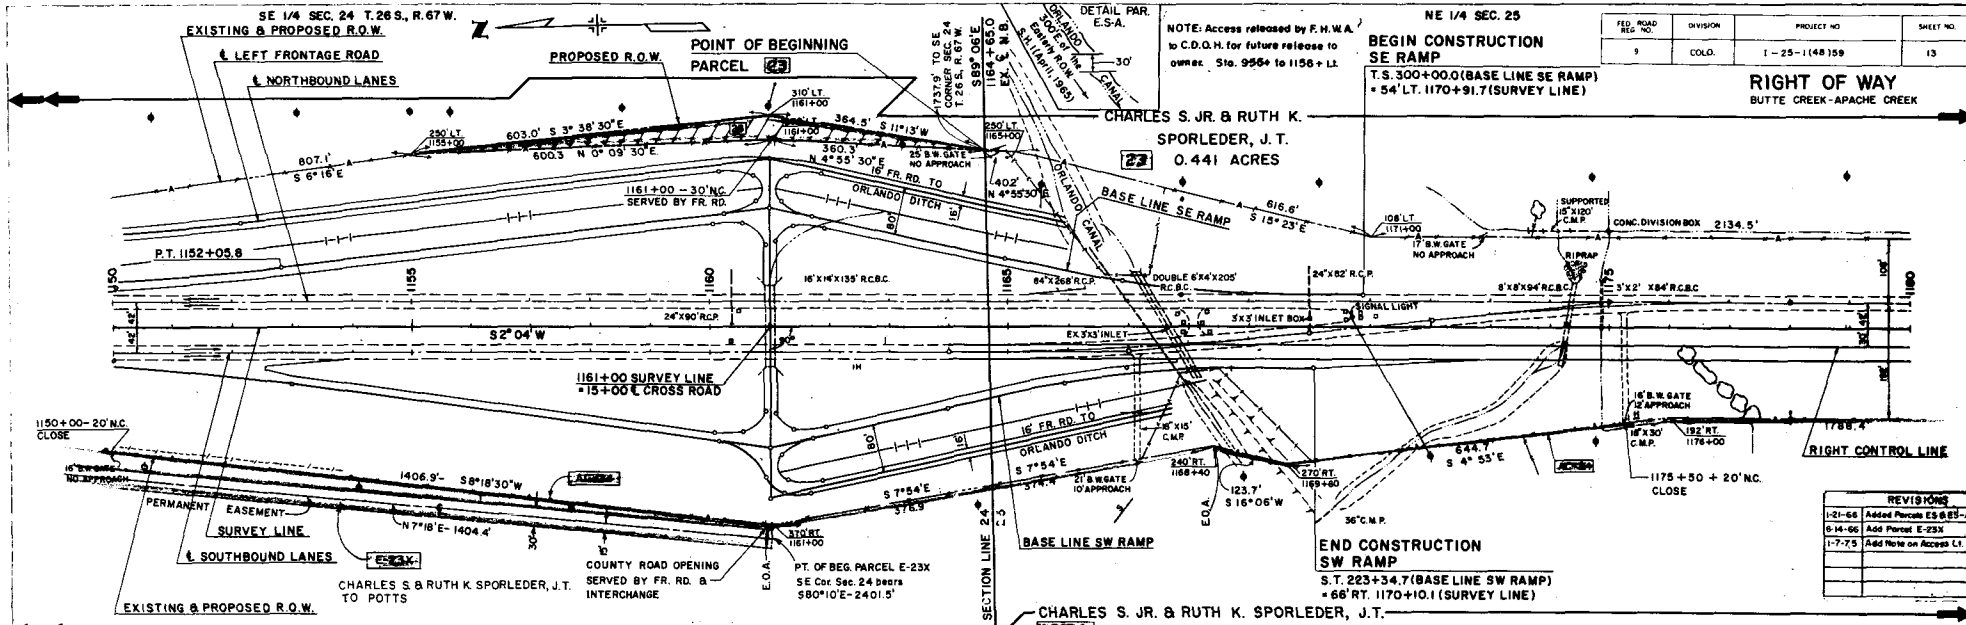


NE 1/4 SEC. 25



SE 1/4 SEC. 25 T. 26 S., R. 67 W.

FILE NO.	SECTION	DATE	SHEET NO.
9	CGO.	1-25-1948	59

RIGHT OF WAY
 BUTTE CREEK - APACHE CREEK

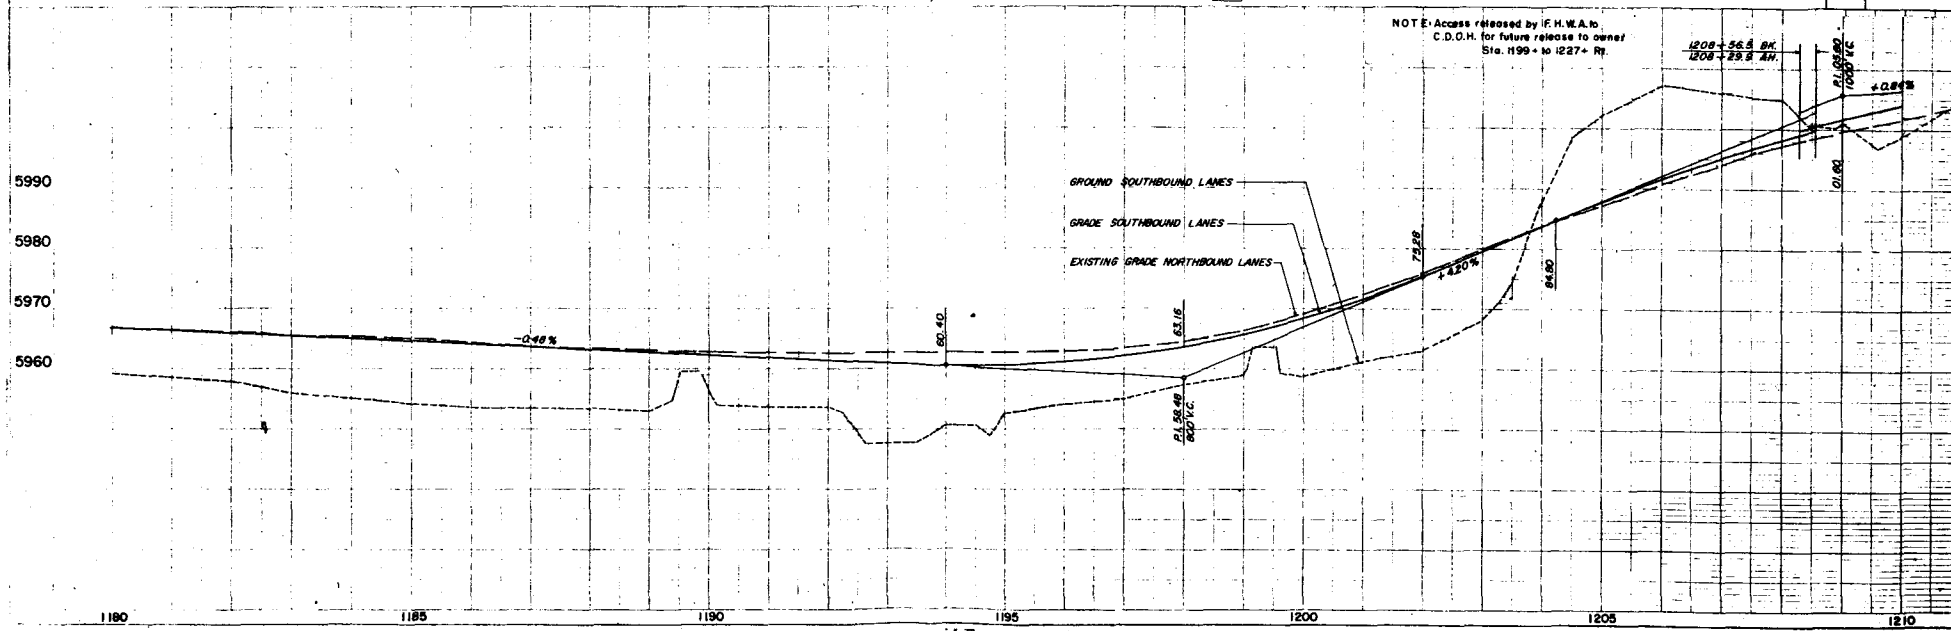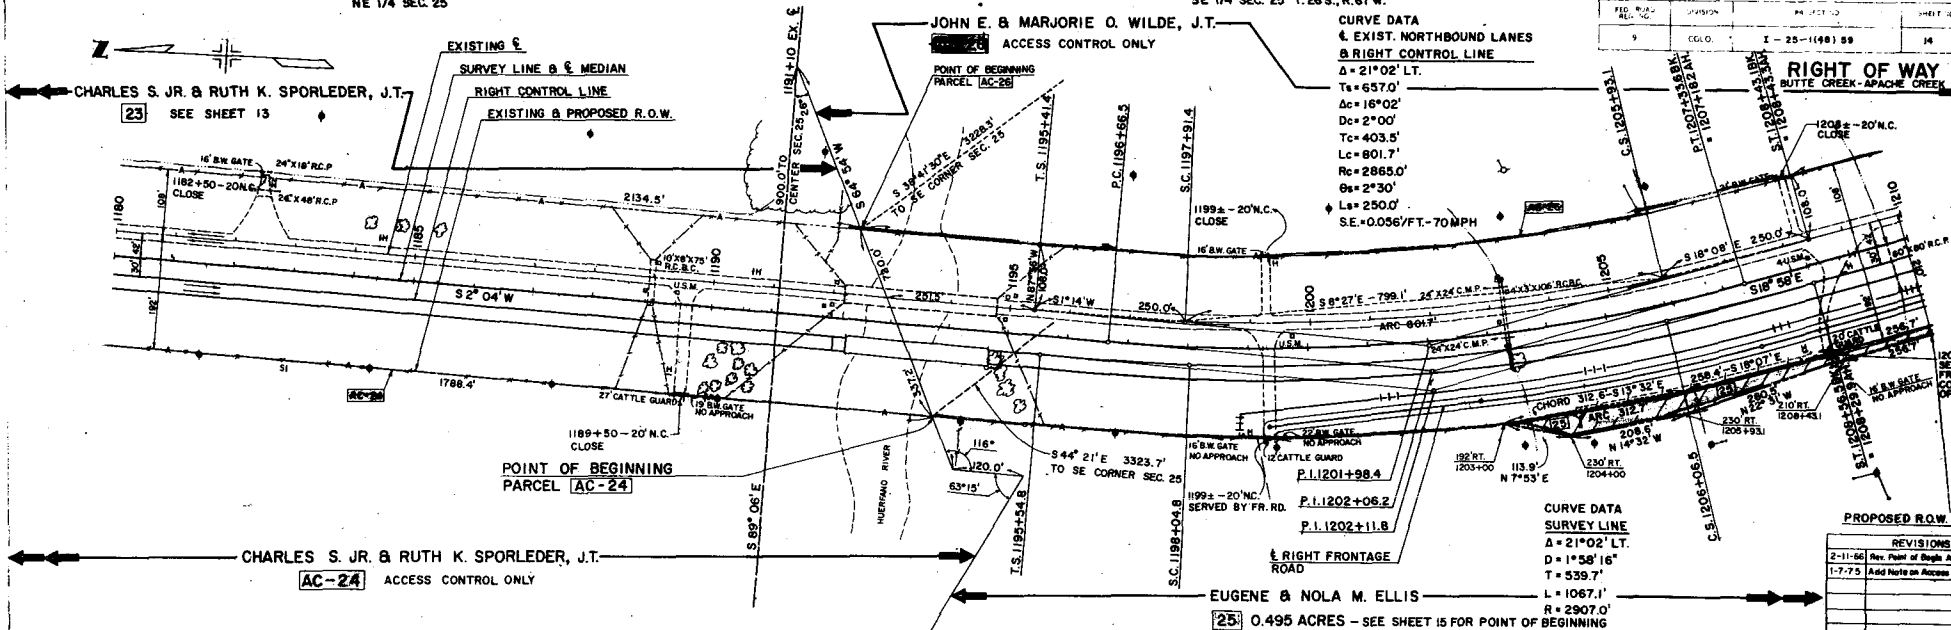



SE 1/4 SEC. 25 T. 26 S., R. 67 W.

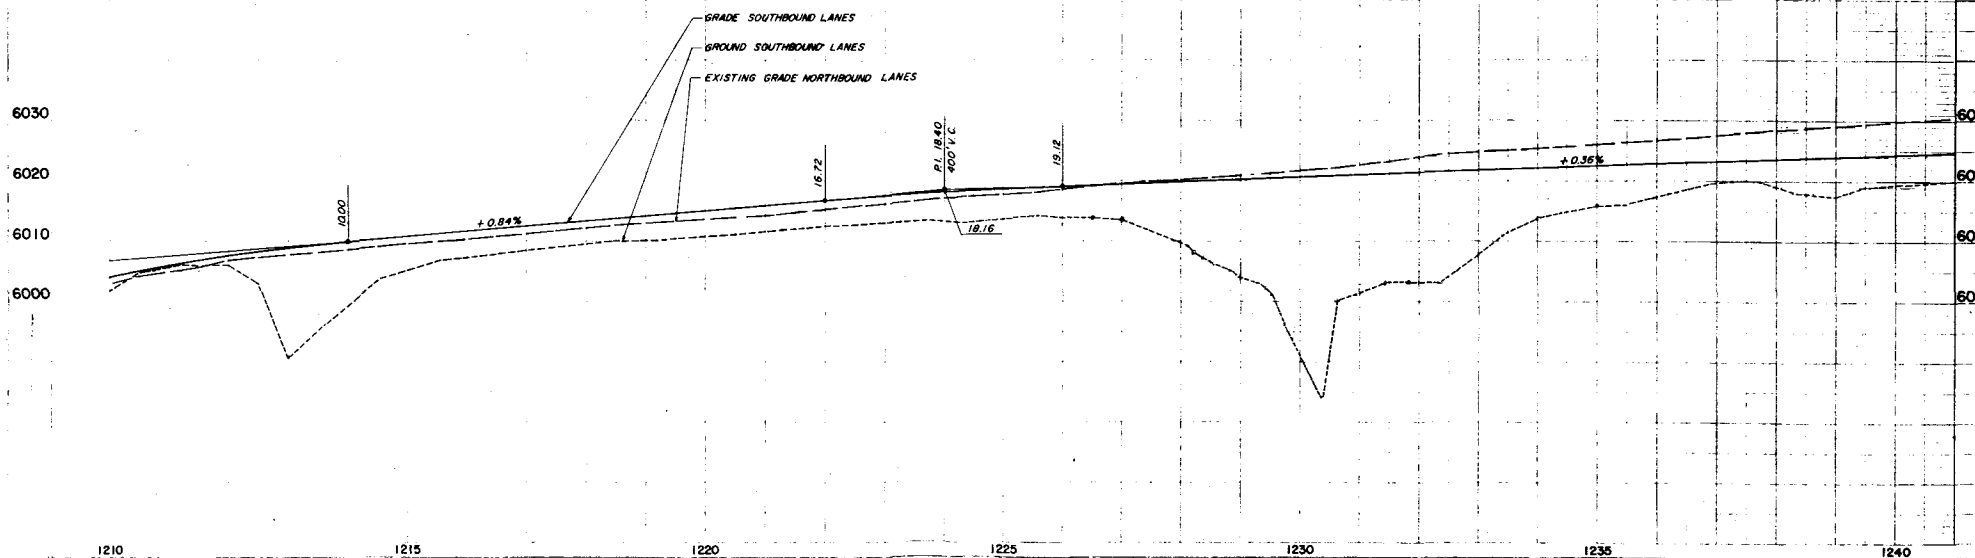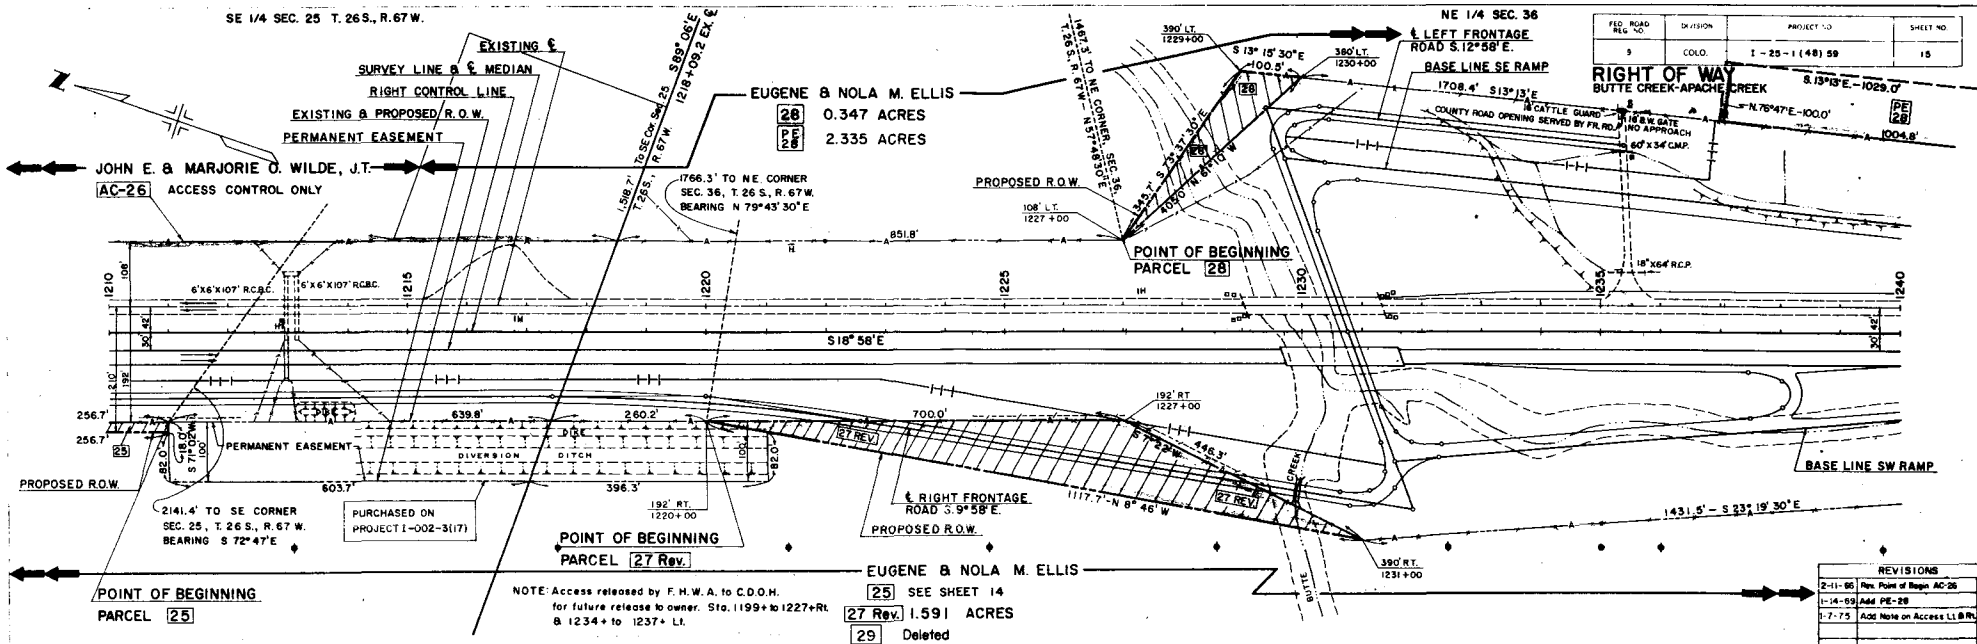

46-12-26

46-12-26


46-12-26

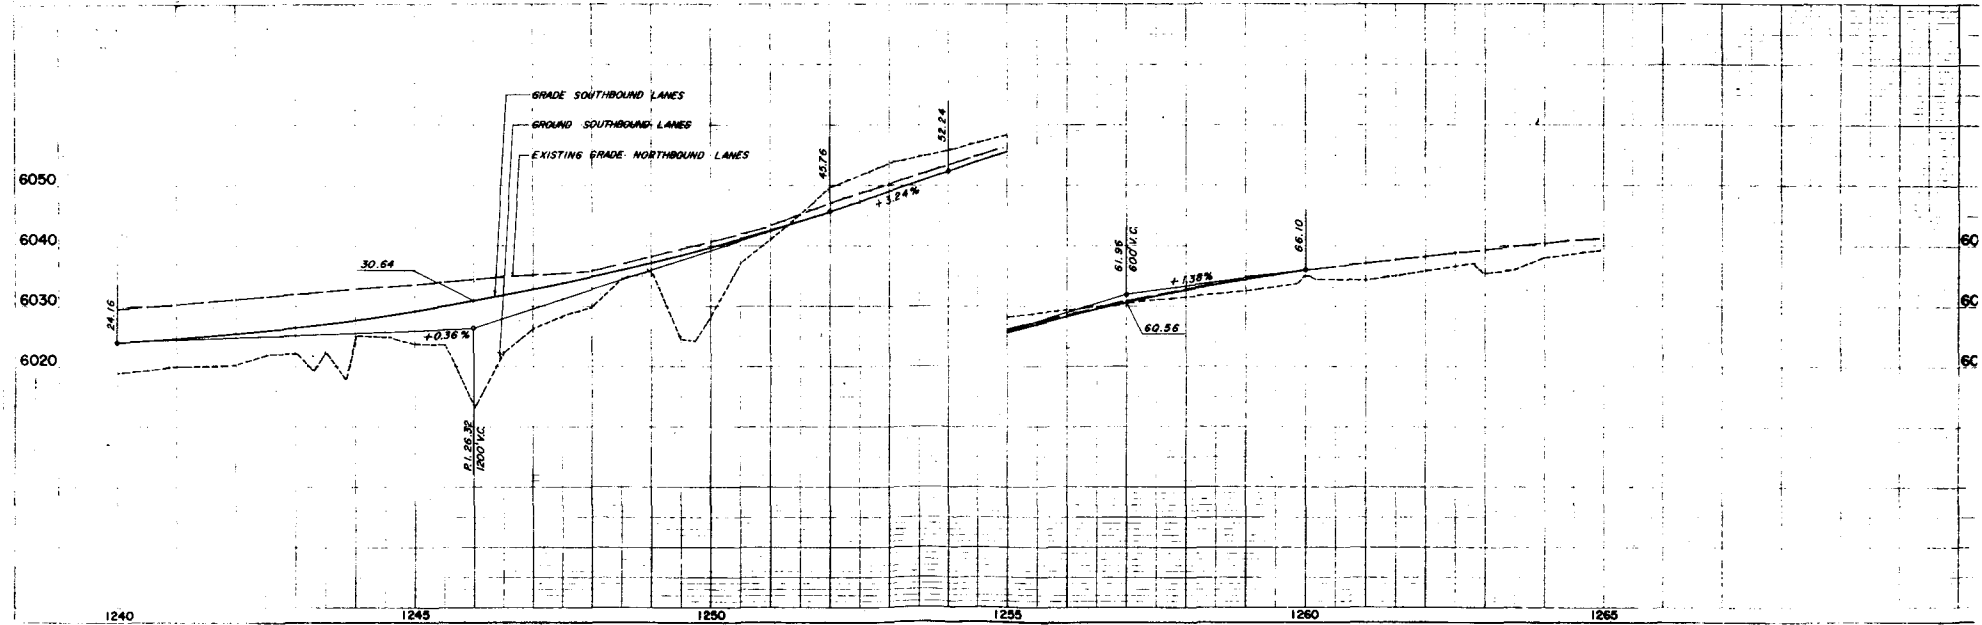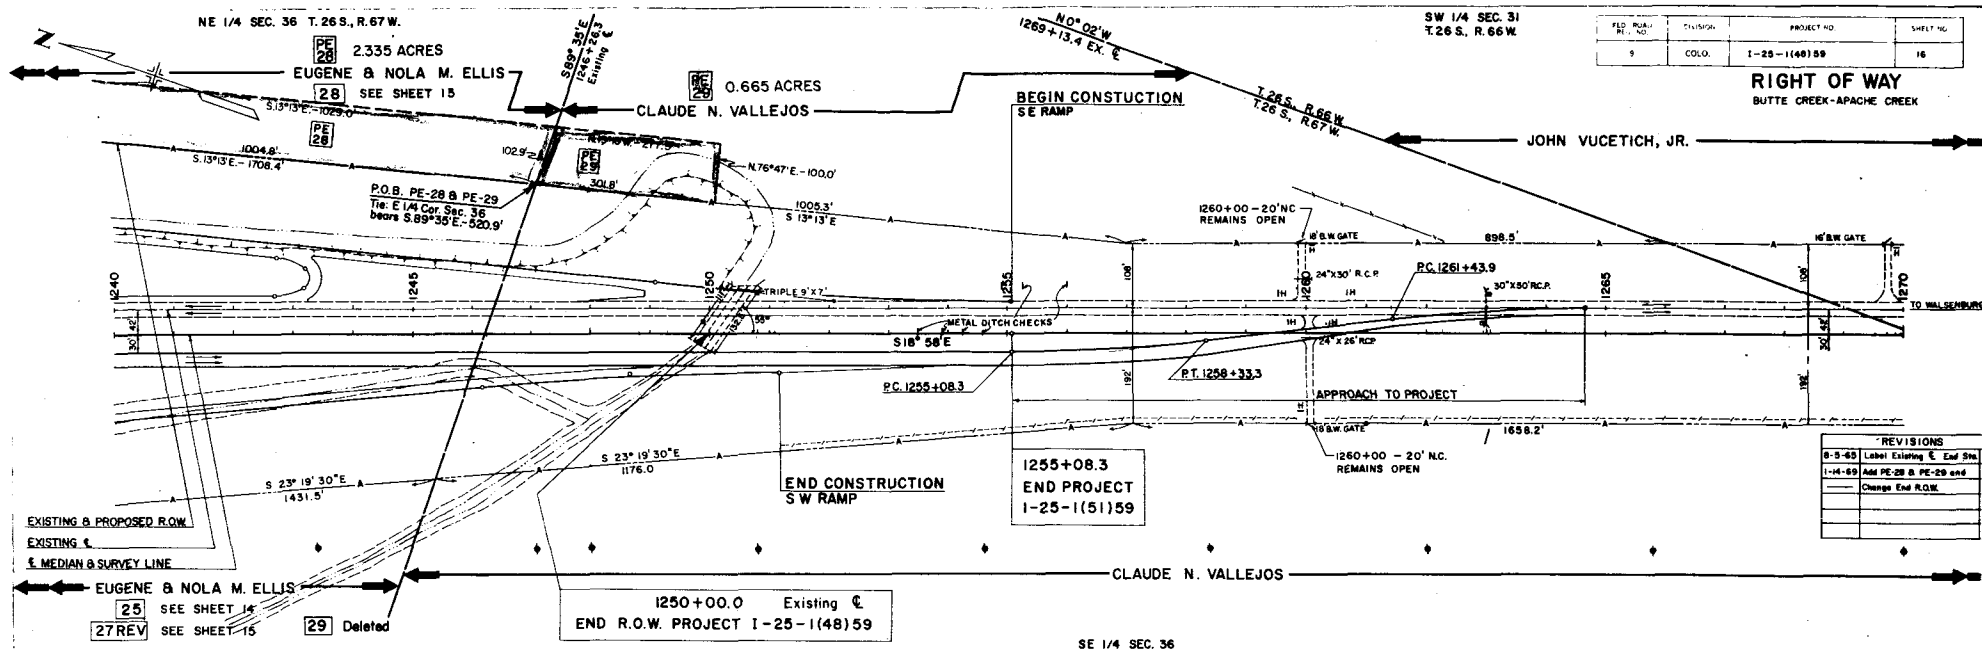

FEDERAL ROAD DISTRICT NO.	DISTRICT	PROJ. NO.	SHEET NO.
8	COLORADO	I-25-1(48) 59	17

RIGHT OF WAY BUTTE CREEK - APACHE CREEK


REVISIONS
8-5-65 Begin Sta. & Label Exh
1-21-66 Name Change Pave. LIA
2-11-68 Correct Name

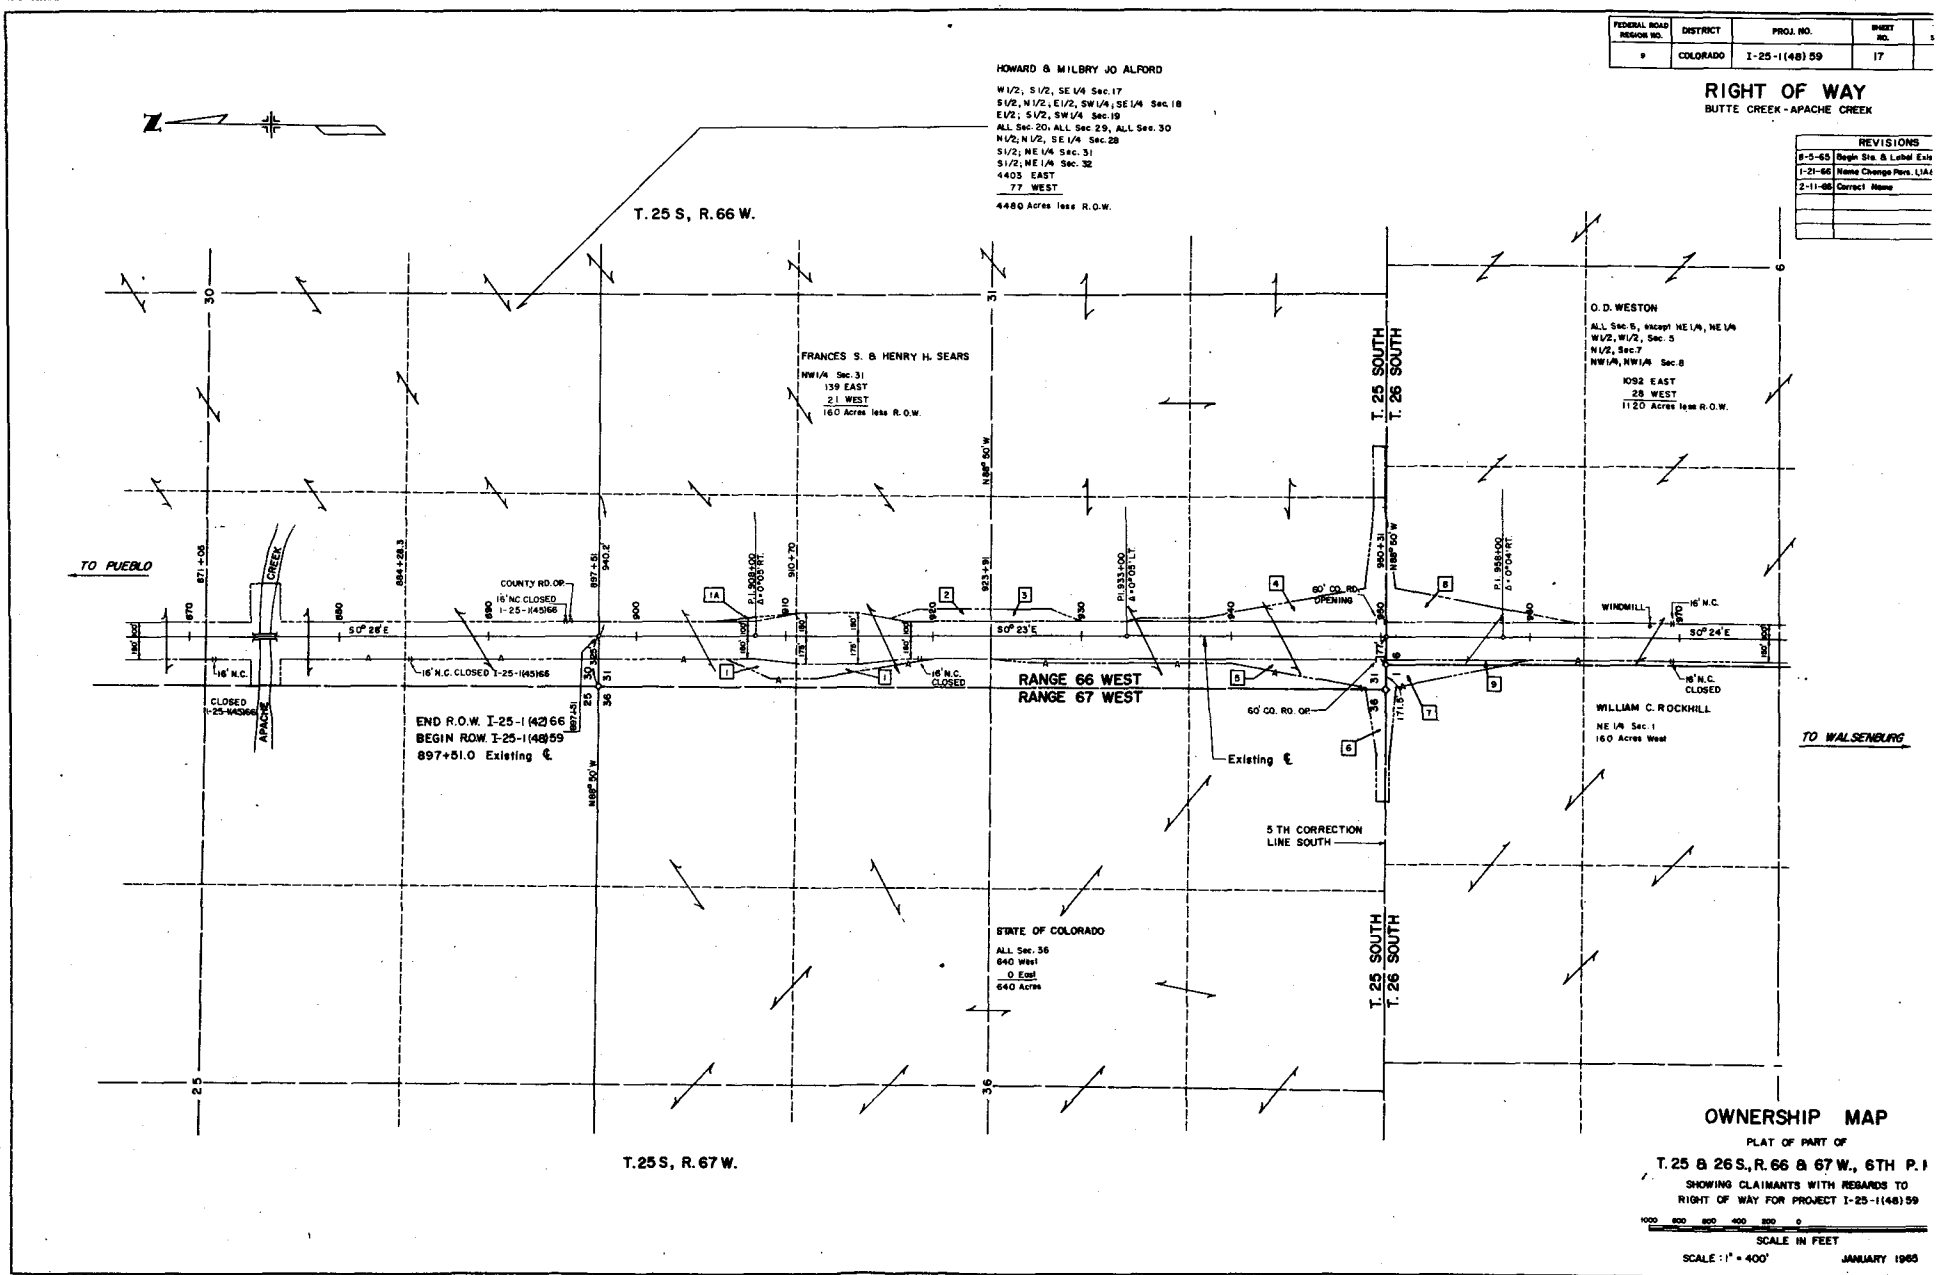

FEDERAL ROAD DISTRICT NO.	DISTRICT	PROJ. NO.	SHEET NO.	TO SHEET
1	COLORADO	I-25-1(48) 59	18	19

RIGHT OF WAY
 BUTTE CREEK - APACHE CREEK

REVISIONS	
8-5-65	Label Existing &

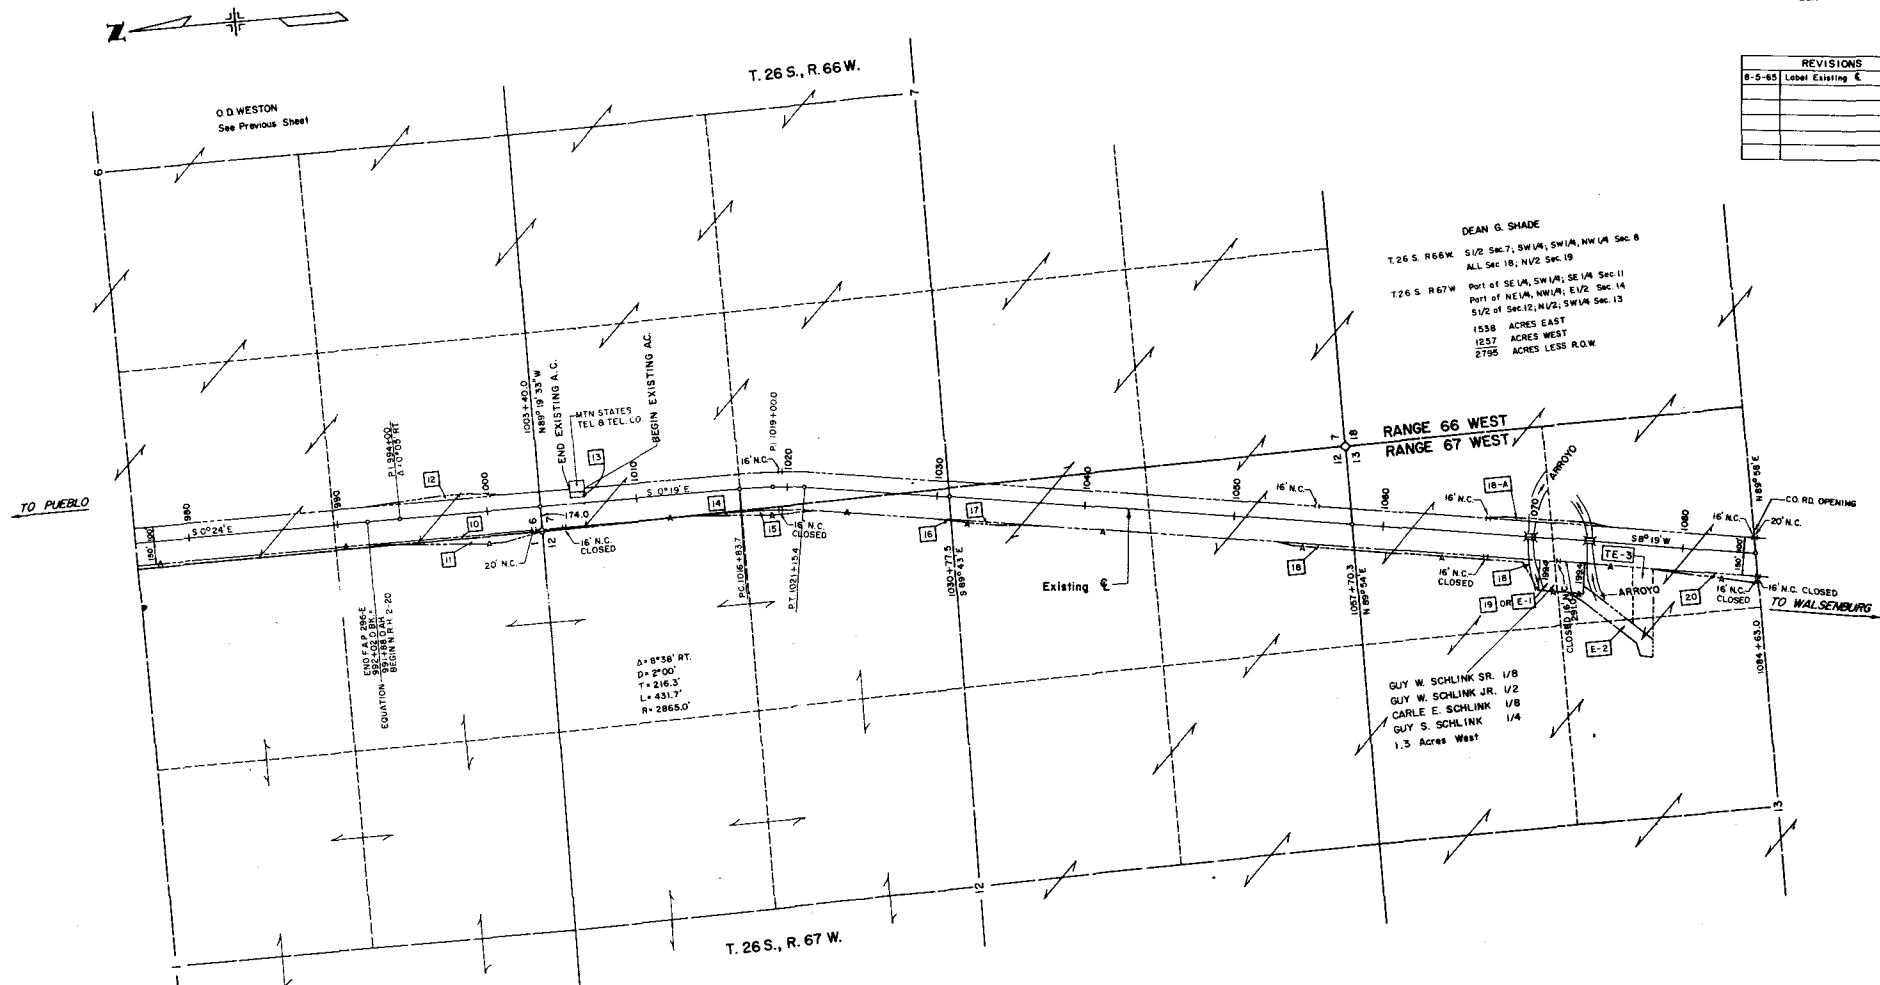

DEAN G. SHADE
 T. 26 S. R. 66 W. 1/2 Sec. 7, SW 1/4, SW 1/4, NW 1/4 Sec. 8
 ALL Sec. 10, NW 1/2 Sec. 19
 T. 26 S. R. 67 W. Part of SE 1/4, SW 1/4, SE 1/4 Sec. 11
 Part of NE 1/4, NW 1/4, E 1/2 Sec. 14
 1/2 of Sec. 17, NW 1/2, SW 1/4 Sec. 13
 1538 ACRES EAST
 1057 ACRES WEST
 2795 ACRES LESS R.O.W.

RANGE 66 WEST
 RANGE 67 WEST

GUY W. SCHLINK SR. 1/8
 GUY W. SCHLINK JR. 1/2
 CARLE E. SCHLINK 1/8
 GUY S. SCHLINK 1/4
 1.3 Acres West


ROBERT H. WESTON
 NW 1/2, SE 1/4, Sec. 1
 ALL Sec. 2, NW 1/2, NW 1/2, NW 1/2 Sec. 3
 NW 1/2, NW 1/2, NE 1/4, NE 1/4, NE 1/4 Sec. 4
 NW 1/2, NW 1/2, SE 1/4, NE 1/4, Sec. 11
 NW 1/2 Sec. 12
 2560 West
 2560 Acres Less R.O.W.
 Plus 7240 Non Continuous But Joined Diagonally
 Across Section Corners

OWNERSHIP MAP
 PLAT OF PART OF
 T. 26 S., R. 66 & 67 W., 6TH P. M.
 SHOWING CLAIMANTS WITH REGARDS TO
 RIGHT OF WAY FOR PROJECT I-25-1(48) 59
 SCALE IN FEET
 SCALE: 1" = 400'
 JANUARY 1965

FEDERAL ROAD BUILDING NO.	DISTRICT	PRG. NO.	SHEET NO.
9	COLORADO	I-25-1(48)99	10

RIGHT OF WAY
BUTTE CREEK-APACHE CREEK

REVISIONS	
0-5-66	Label Existing E
1-21-66	Added Parcel E5&E

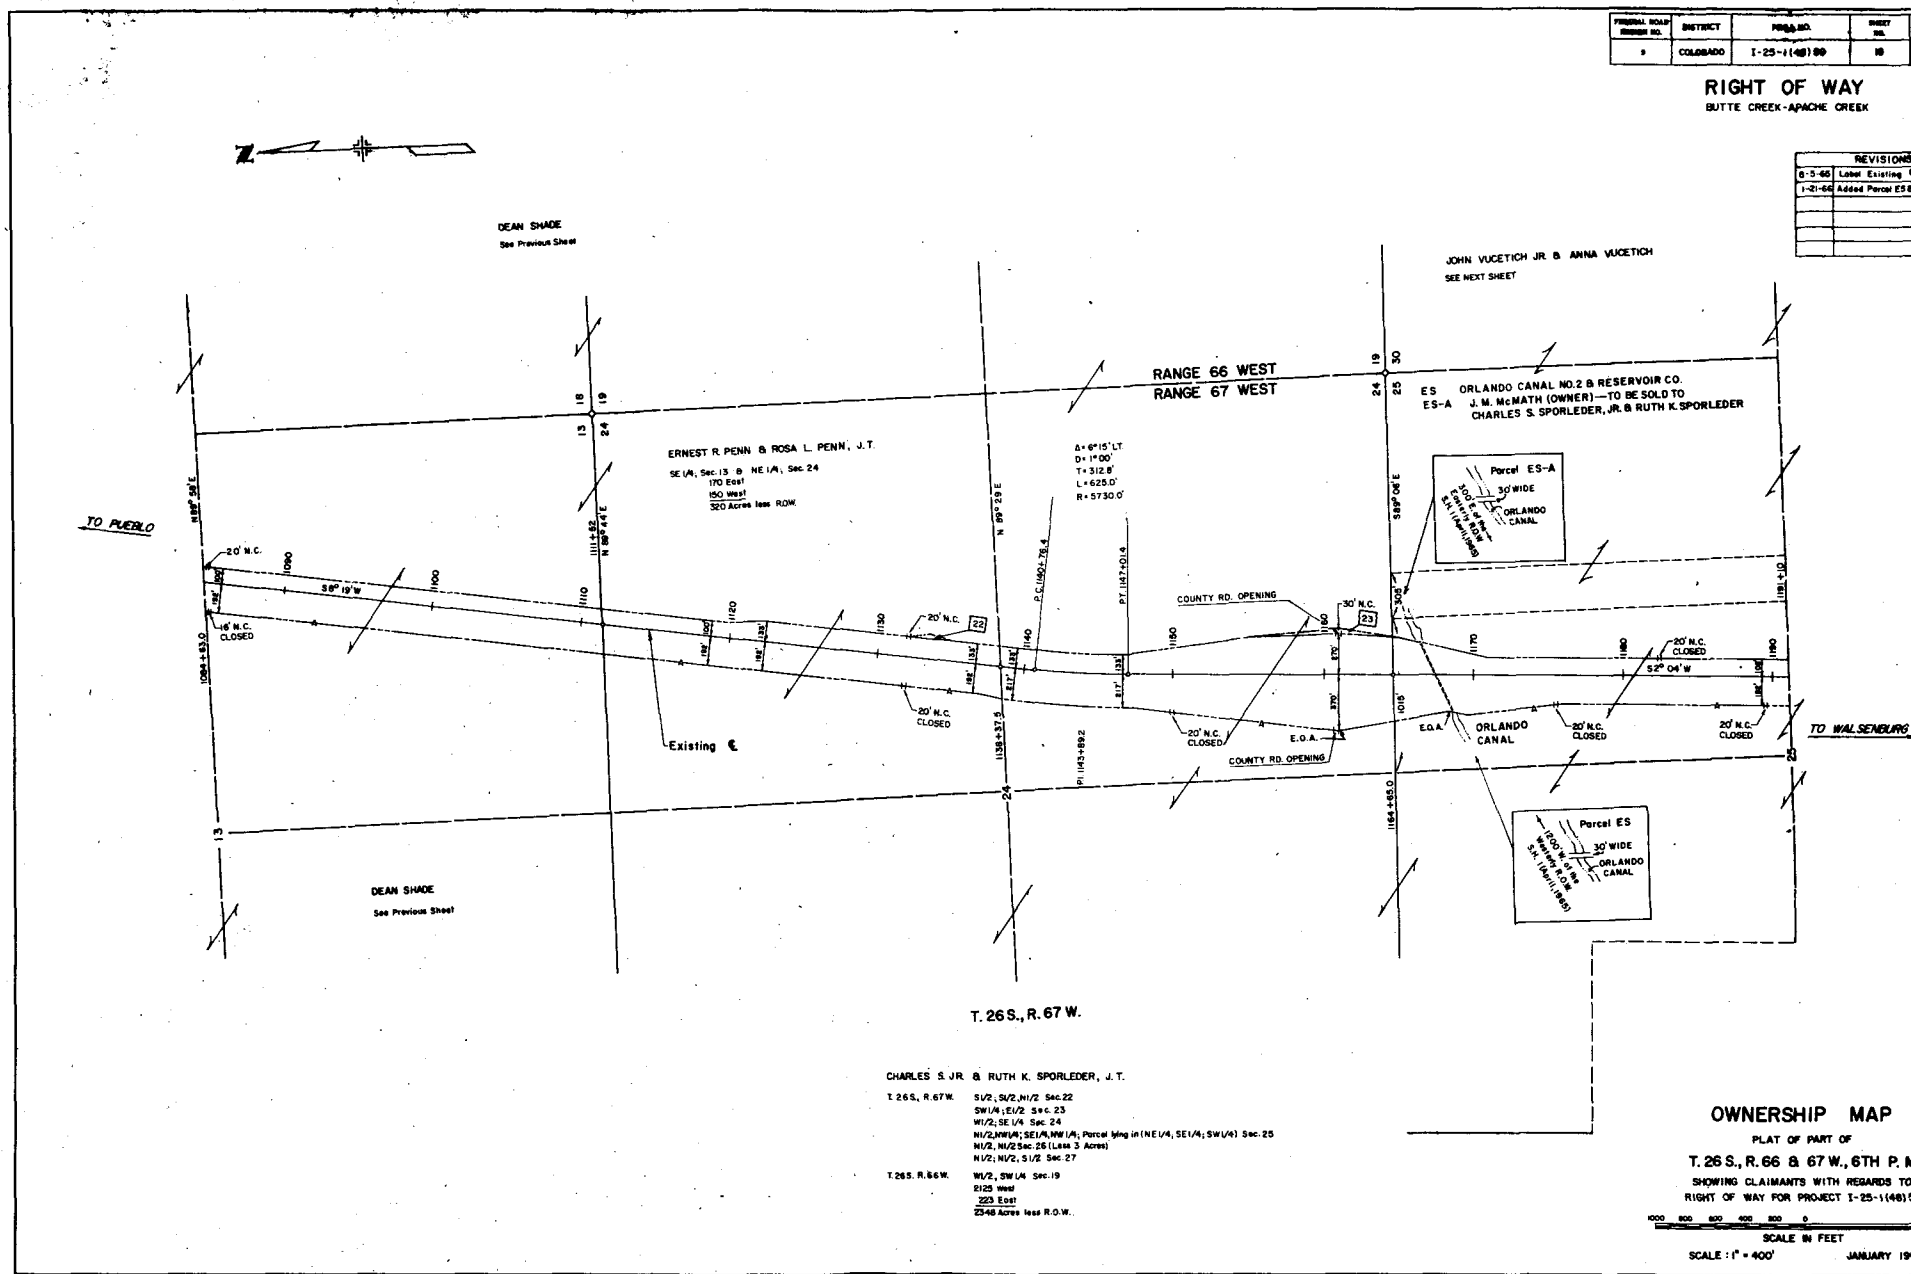

OWNERSHIP MAP

PLAT OF PART OF
T. 26 S., R. 66 & 67 W., 6TH P. M.
SHOWING CLAIMANTS WITH REGARDS TO
RIGHT OF WAY FOR PROJECT I-25-1(48)59

1000 800 600 400 200 0
SCALE IN FEET
SCALE: 1" = 400' JANUARY 1985

FEDERAL ROAD DISTRICT NO.	DISTRICT	PROJ. NO.	SHEET NO.	TOTAL SHEETS
4	COLORADO	I-25-1(48)59	20	

RIGHT OF WAY
 BUTTE CREEK-APACHE CREEK

REVISIONS	
8-5-65	Label Existing E
1-14-69	Add PE-28 & PE-29 and
	Correct End R.O.W.

