



PLAN	DATE
SURVEYED	
PLOTTED	
CHECKED	
BY	
DATE	

Note: Fencing Requirements, including Guard Fences, are tabulated on Sheet No. 2 of Plans. All pole lines encroaching on construction are to be moved by owners.

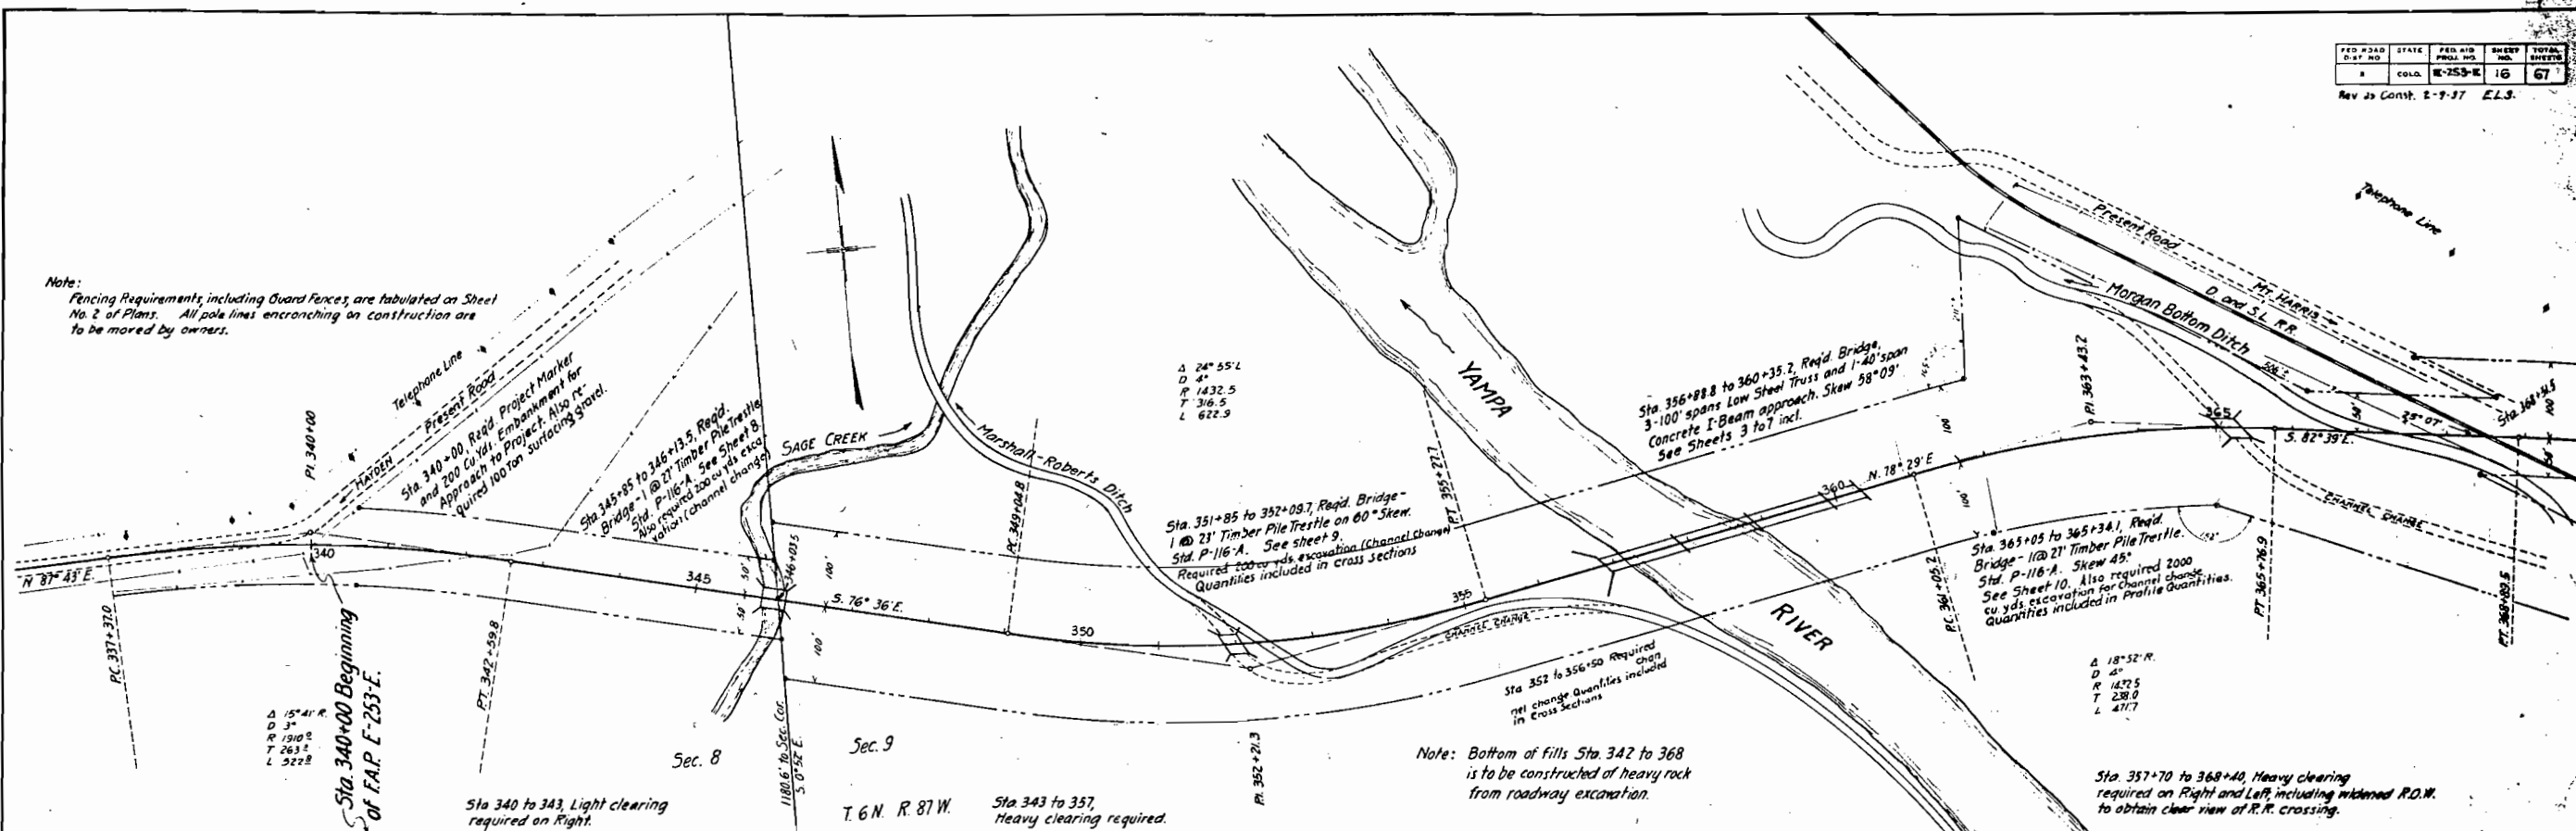



PROFILE	DATE
SURVEYED	
PLOTTED	
CHECKED	
BY	
DATE	

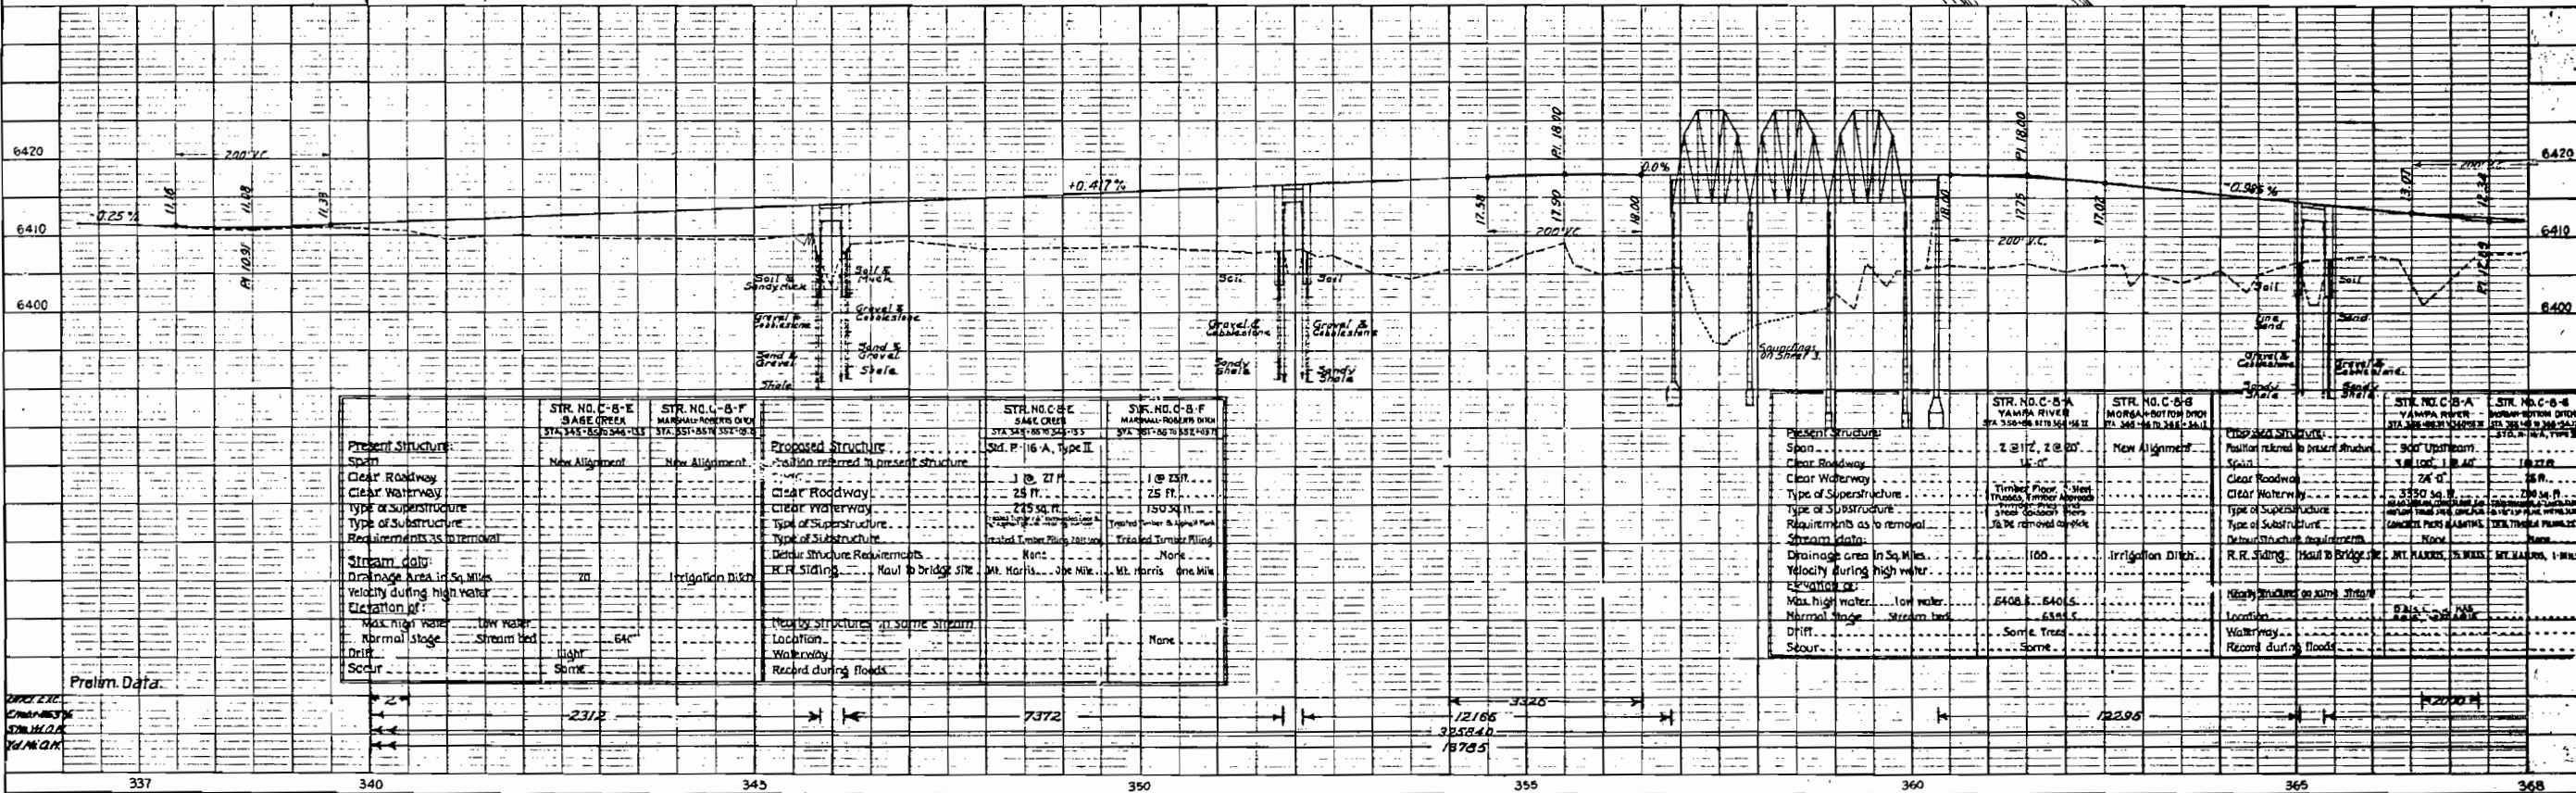

FED. ROAD DIST. NO.	STATE	FED. AID PROJ. NO.	SHEET NO.	TOTAL SHEETS
2	COLOR.	E-253-E	17	67

Rev. as Cond. 2-8-97 FLS

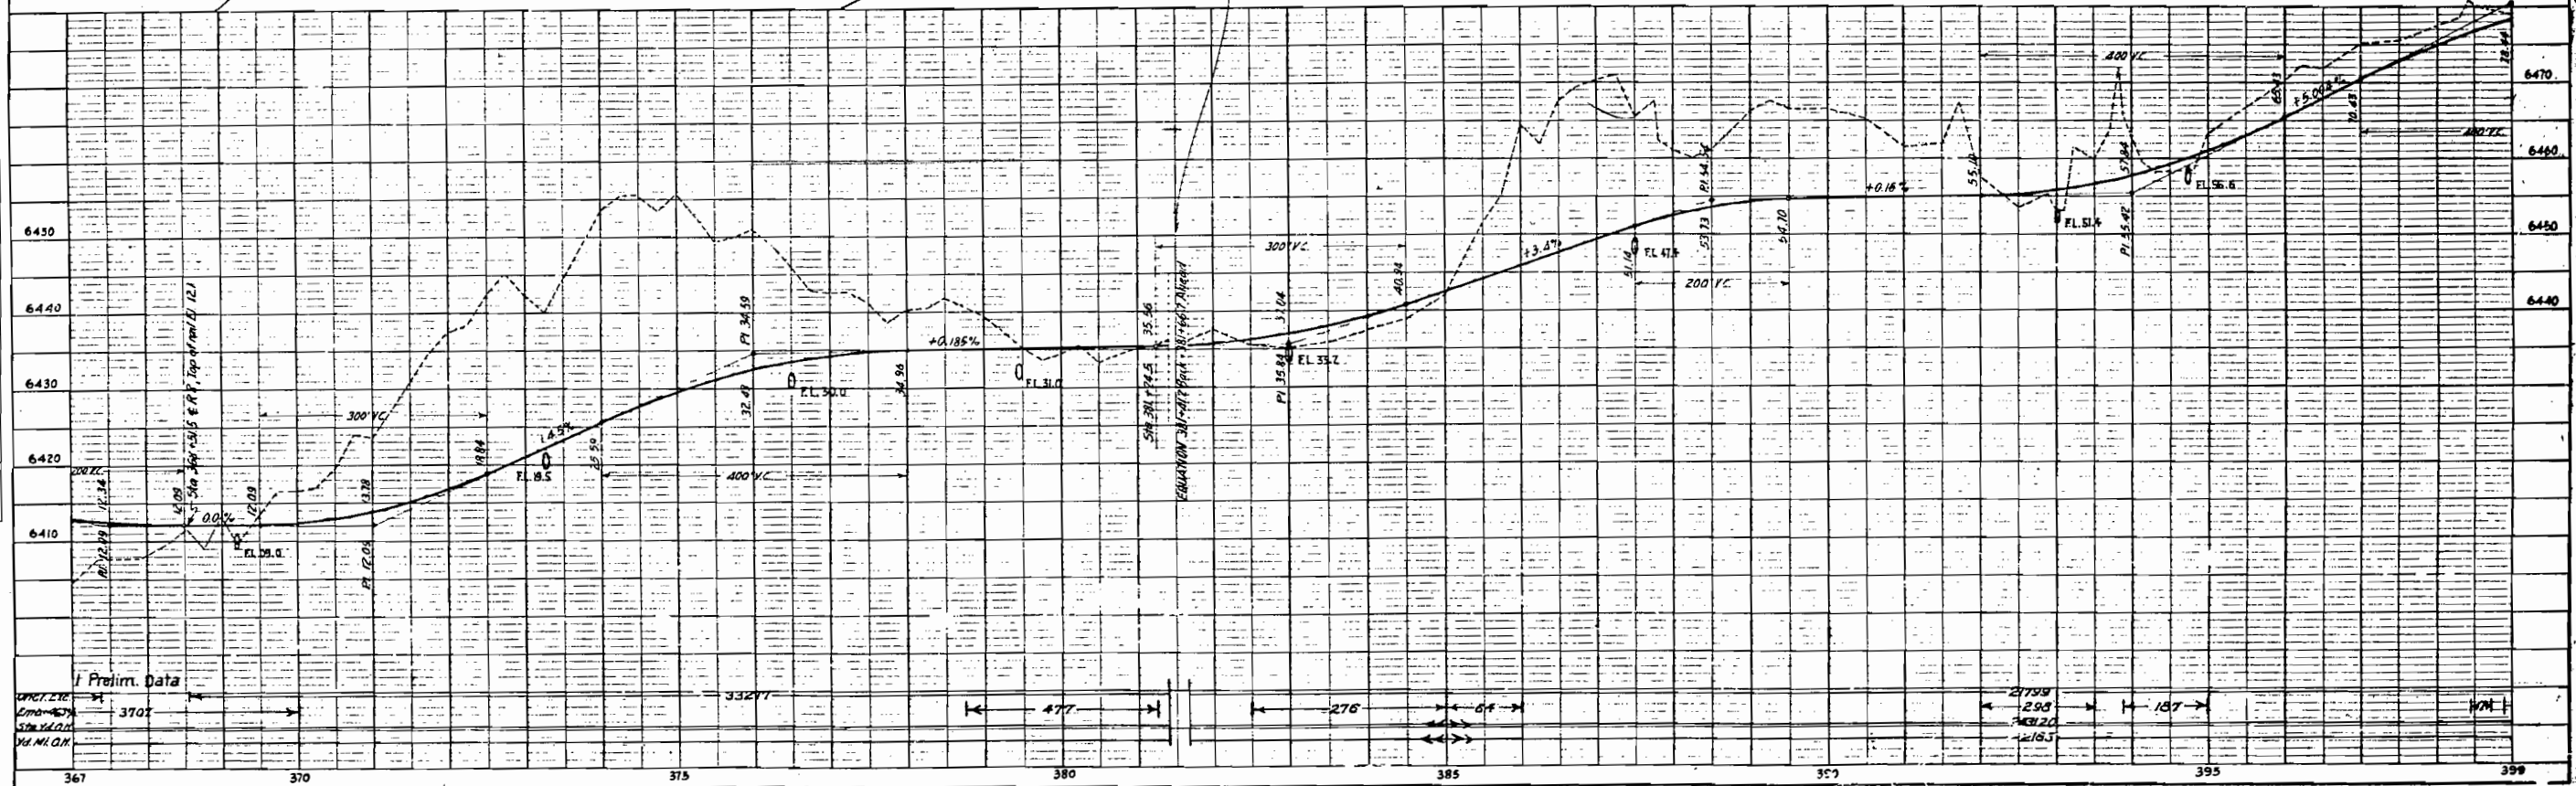

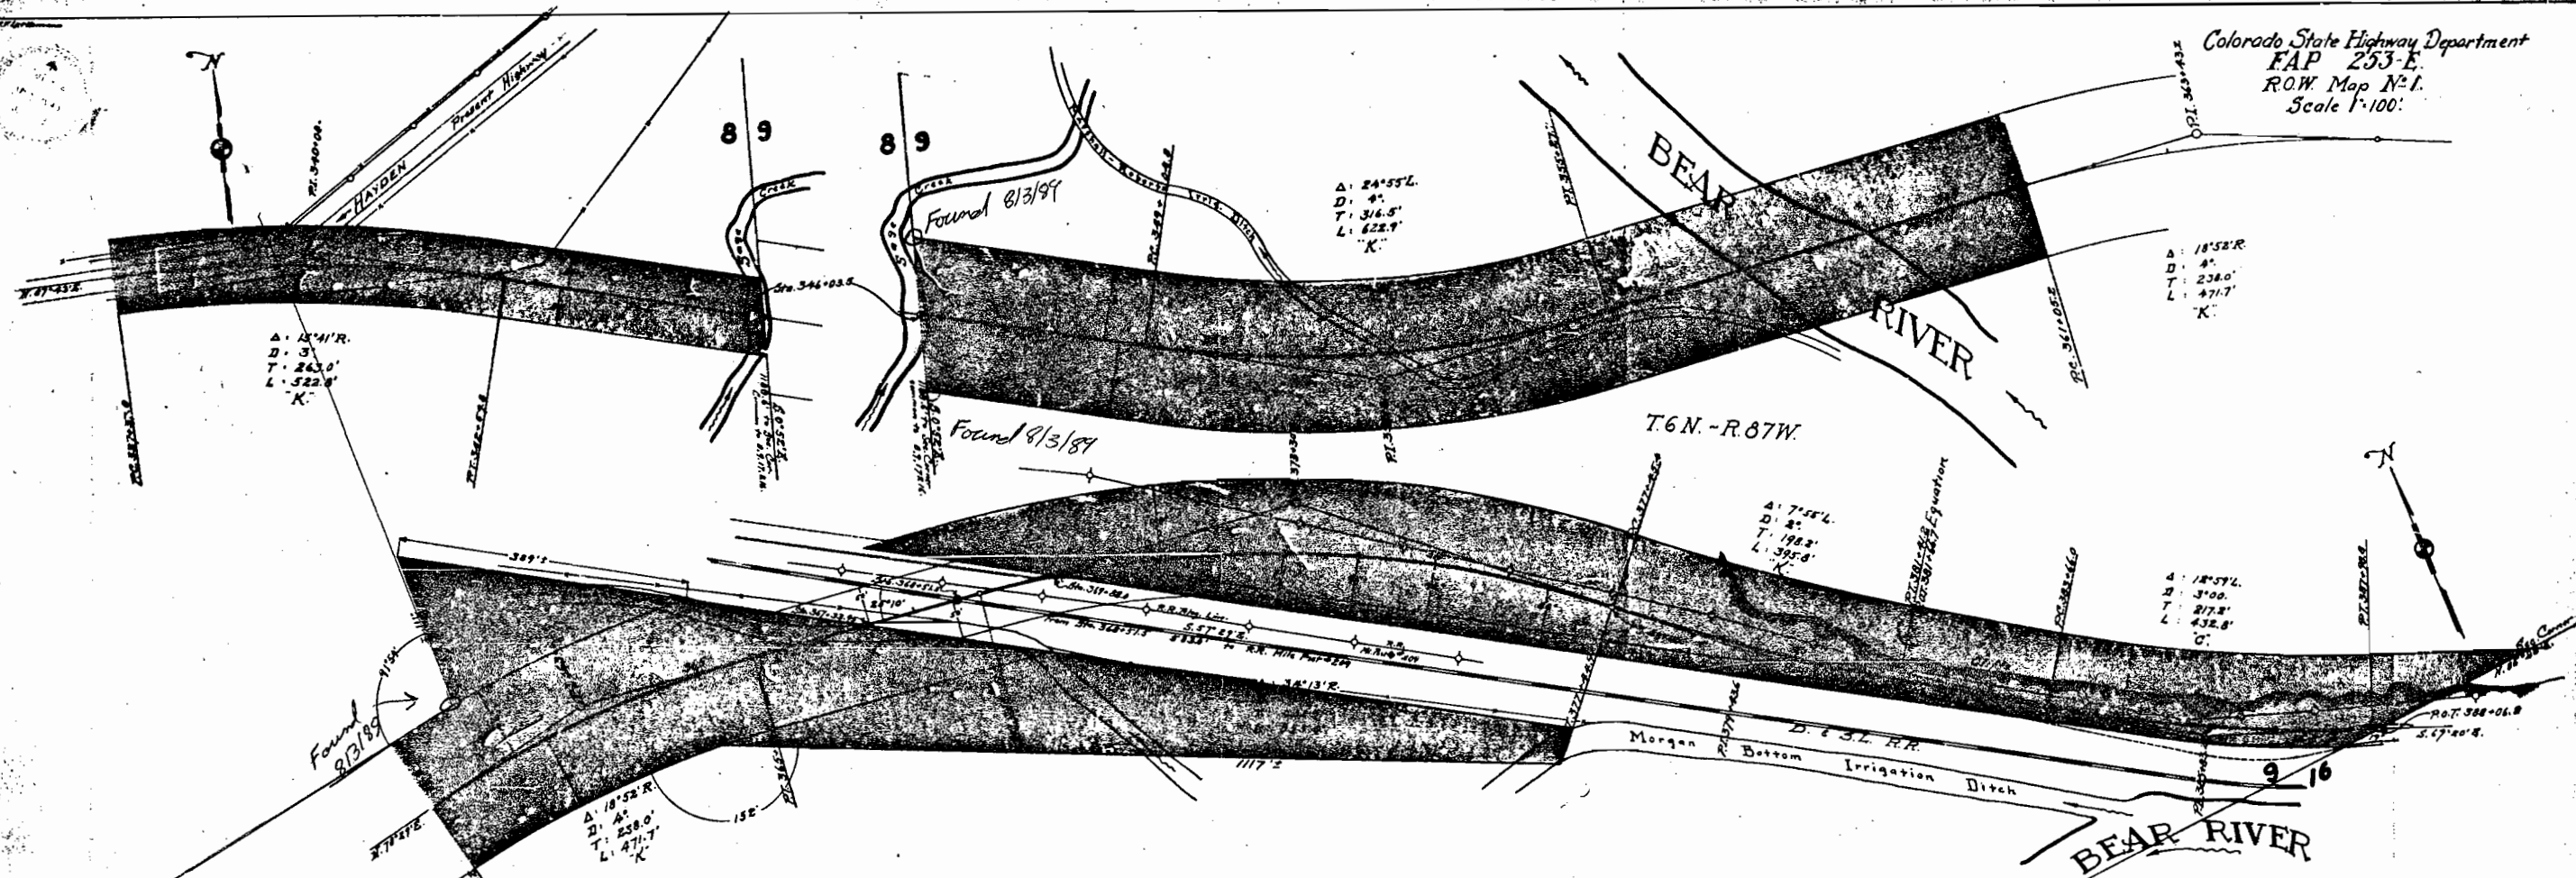

THE DAWSON LAND COMPANY

Conveys all of the land situated within the Right of Way of the Highway which is located in the South East 1/4 of Section 8, T.6 N., R.87 W., 6th P.M., more particularly described as follows:-

Beginning at Station 357-52, a point on the centerline of the Highway.
Thence with a 3' curve to the right a distance of 522.6 feet to Station 341-00.8.

Thence South 76°36' East a distance of 343.7 feet to Station 346-03.5 the point of intersection of the Highway centerline with the Section line between Sections 8 and 9, from which point the Section corner common to Sections 8, 9, 17, and 18 bears South 0°58' East a distance of 1180.6 feet.

Said Right of Way extends 50 feet to each side of the Highway centerline except where noted otherwise.

Said Right of Way contains 1.989 acres of which 0.896 acres are contained in the old road, and 1.093 acres are to be acquired.

The Colorado State Highway Department reserves the right to make any change in irrigation ditches which may be necessary due to the construction of said Highway. It is understood that no changes will be made in any ditches that will interfere in any way with the irrigation of the land under said ditches.

THE COLORADO COAL COMPANY

Conveys all of the land situated within the Right of Way of the Highway which is located in the South 1/4 of Section 9, T.6 N., R.87 W., 6th P.M., more particularly described as follows:-

Beginning at Station 346-03.5, the point of intersection of the Highway centerline with the Section line between Sections 8 and 9, from which point the Section corner common to Sections 8, 9, 17, and 18 bears South 0°58' East a distance of 1180.6 feet.

Thence South 76°36' East a distance of 301.3 feet to Station 349-04.8.

Thence with a 4' curve to the left a distance of 682.9 feet to Station 358-27.7.

Thence North 76°29' East a distance of 577.5 feet to Station 361-08.2.

Thence with a 4' curve to the right a distance of 471.7 feet to Station 365-76.9.

Thence South 82°39' East a distance of 187.05 feet to Station 367-33.98, the point of intersection of the Highway centerline with the South Railway Right of Way line of the Denver & Salt Lake Railway.

Thence from Station 369-86.0, the point of intersection of the Highway centerline with the North Right of Way line of the Denver & Salt Lake Railway, with a 4' curve to the right a distance of 756.9 feet to Station 377-44.9.

Thence South 48°24' East a distance of 0.8 feet to Station 377-48.4.

Thence with a 2' curve to the left a distance of 398.8 feet to Station 381-41.2 ("K" line back) = 381-66.7 ("O" line ahead).

Thence South 56°21' East a distance of 199.3 feet to Station 383-66.0.


Thence with a 3' curve to the left a distance of 432.8 feet to Station 387-98.8.

Thence South 49°20' East a distance of 8 feet to Station 388-06.8 from which point the Section corner common to Sections 9, 10, 16, and 18 bears North 88°34' East a distance of 1288.3 feet.

Said Right of Way extends 100 feet to each side of the Highway centerline except where noted otherwise.

Said Right of Way contains 18.580 acres, of which 2.824 acres are contained in the old road, and 15.756 acres are to be acquired.

The Colorado State Highway Department reserves the right to make any change in irrigation ditches which may be necessary due to the construction of said Highway. It is understood that no changes will be made in any ditches that will interfere in any way with the irrigation of the land under said ditches.

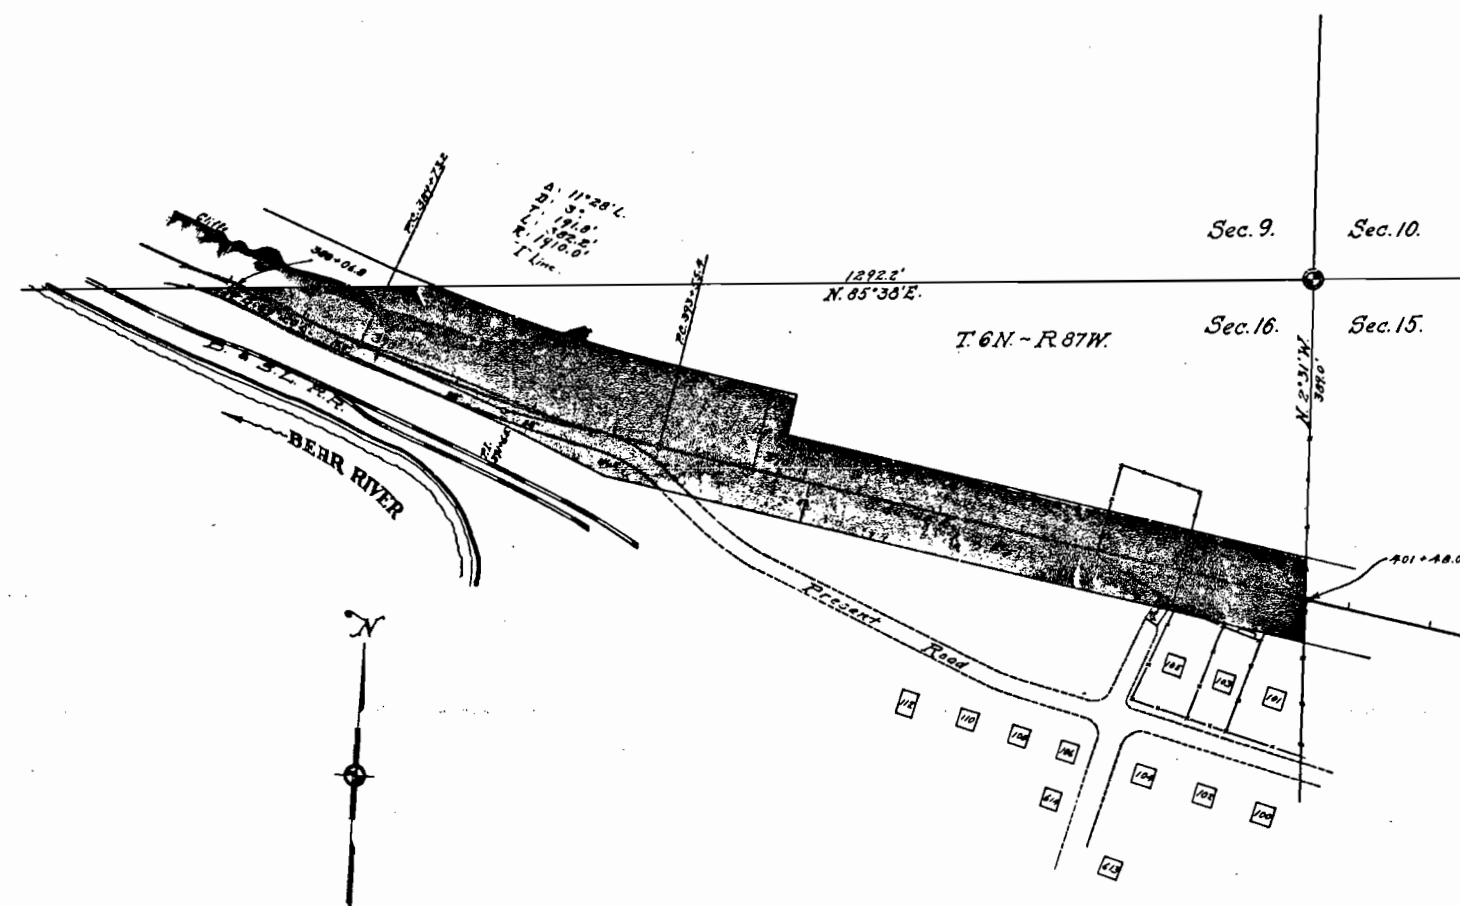

THE COLORADO COAL COMPANY

Conveys all of the land situated within the Right of Way of the Highway which is located in Section 16, T. 6 N., R. 87 W., 6th P.M., more particularly described as follows:-

Beginning at Station 388+06.8, the point of intersection of the Highway centerline with the East and West line between Sections 9 and 16 from which point the Section Corner common to Sections 9, 16, 15, and 10 bears N. 85° 38' E. a distance of 1292.2 feet.

Thence S. 69° 20' E. a distance of 166.4 feet to Station 389+73.2.


Thence with a 3° curve to the left a distance of 382.2 feet to Station 393+55.4.

Thence S. 80° 48' E. a distance of 792.6 feet to Station 401+48.0, the point of intersection of the Highway centerline with the North and South line between Sections 16 and 15.

Said Right of Way extends 50 feet to each side of the Highway centerline except where noted otherwise.

Said Right of Way contains 3.350 acres, of which 0.767 acres are contained in the old road, and 2.583 acres are to be acquired.

The Colorado State Highway Department reserves the right to make any changes in irrigation ditches which may be necessary due to the construction of said Highway. It is understood that no changes will be made in any ditches that will interfere in any way with the irrigation of the land under said ditches.

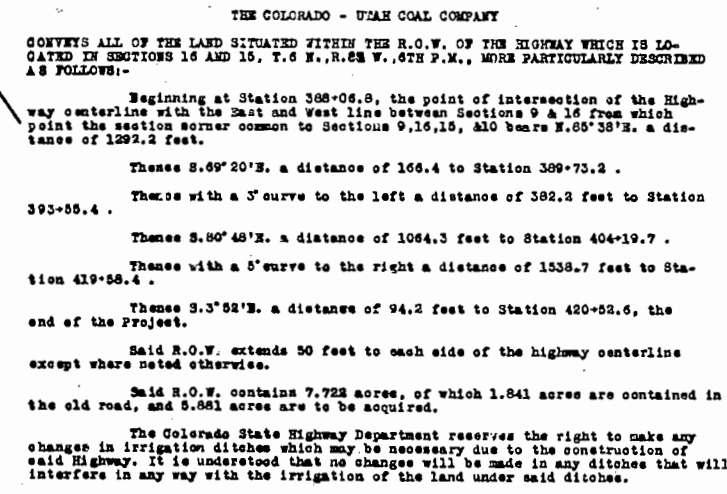



THE COLORADO STATE HIGHWAY DEPARTMENT


F. A. P. 283-2


R.O.W. MAP No. 83

Scale 1 inch = 100 feet.

T.6N.~R.87W.

9.

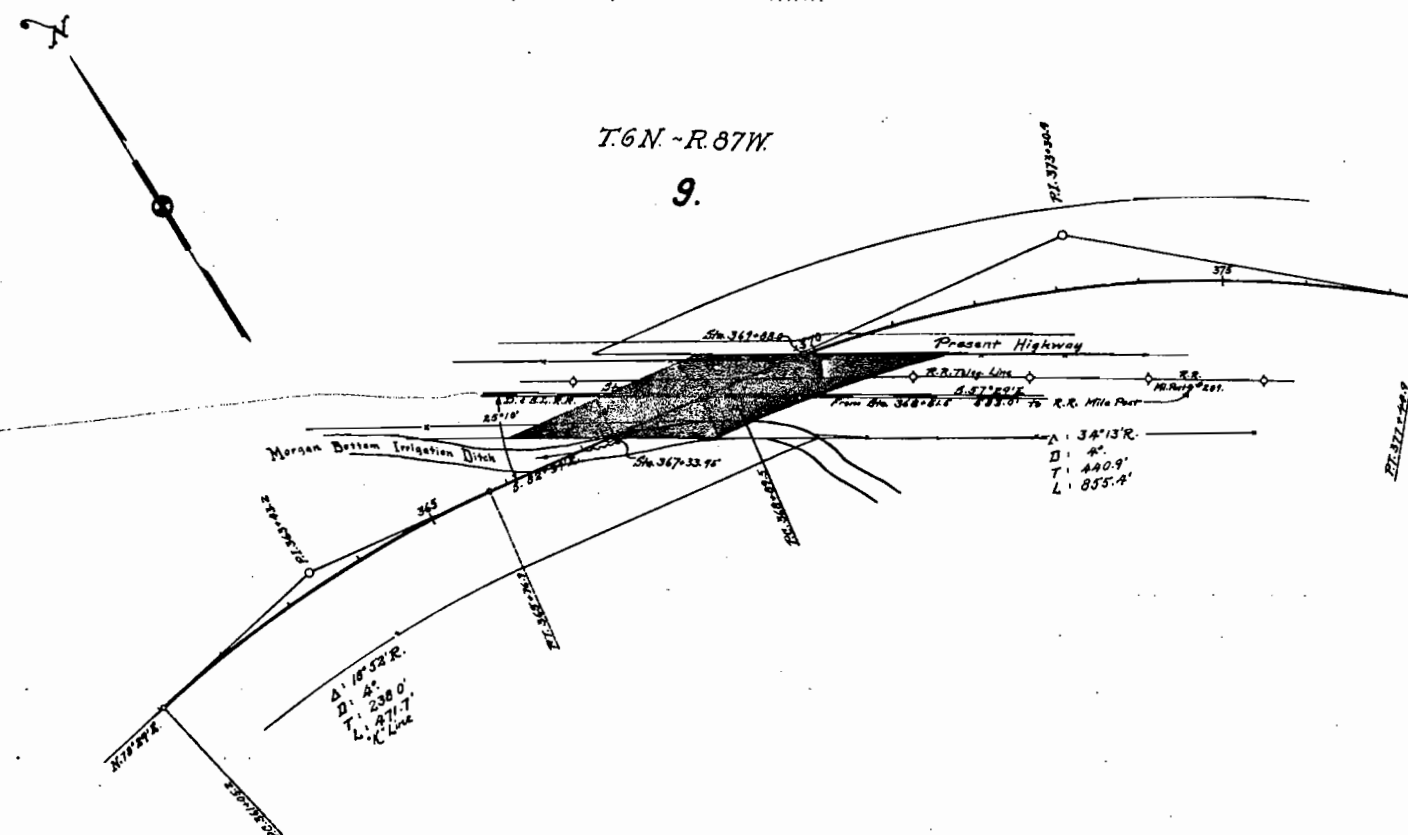

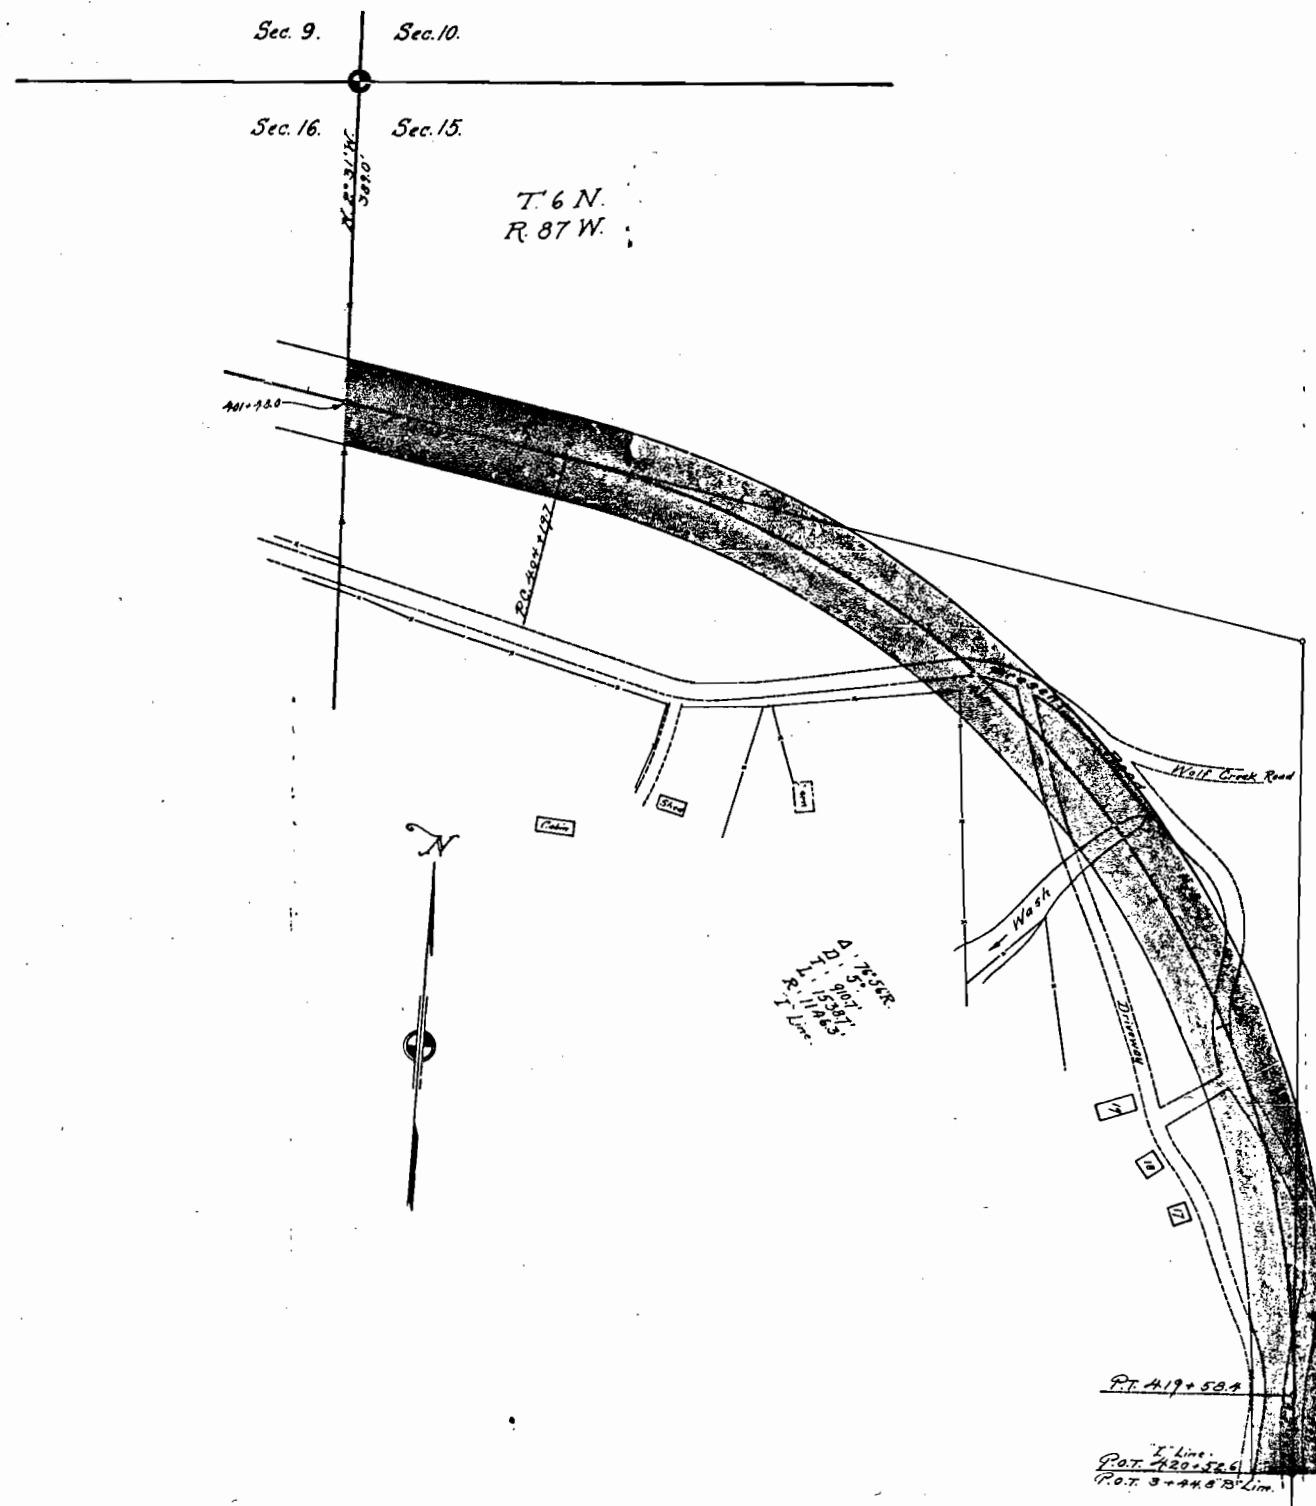

COLORADO STATE HIGHWAY DEPARTMENT

F.A.P. 253-E.

R.O.W. MAP.....No. 4.

Scale.....1"= 100'.

THE VICTOR AMERICAN FUEL COMPANY

Conveys all of the land situated within the Right of Way of the Highway which is located in Section 15, T. 6 N., R. 87 W., 6th P.M., more particularly described as follows:-

Beginning at Station 401+48.0, the point of intersection of the Highway centerline with the North and South line between Sections 15 and 16 from which point the Section Corner common to Sections 9, 10, 15, and 16 of T. 6 N., R. 87 W., 6th P.M., bears N. 2° 31' W. a distance of 389 feet.

Thence S. 80° 48' E. a distance of 271.7 feet to Station 404+19.7.

Thence with a 5° curve to the right a distance of 1538.7 feet to Station 419+58.4.

Thence S. 3° 52' W. a distance of 94.2 feet to Station 420+52.6, the end of Project 253-E. F.A.

Said R.O.W. extends 50 feet to each side of the Highway centerline.

Said R.O.W. contains 4.372 acres, of which 1.074 acres are contained in the old road, and 3.298 acres are to be acquired.

The Colorado State Highway Department reserves the right to make any changes in irrigation ditches which may be necessary due to the construction of said Highway. It is understood that no changes will be made in any ditches that will interfere in any way with the irrigation of the said land under said ditches.