

COLORADO

STATE HIGHWAY DEPARTMENT

PLAN AND PROFILE OF PROPOSED FEDERAL AID PROJECT NO. 254A STATE HIGHWAY NO. 2 GRAND COUNTY

- INDEX OF SHEETS
1. TITLE SHEET.
 2. SUMMARY AND SECTION SHEET.
 3. STANDARD WIRE CABLE GUARD FENCE.
 4. STANDARD HEADWALLS.
 - 5-6. PLAN AND PROFILE SHEETS.
 - 7-70. CROSS SECTION SHEETS.


- LEGEND
- SURVEY LINE ————
 - RIGHT OF WAY LINE ————
 - GUARD FENCE ————
 - RETAINING WALL ————
 - SECTION LINE ————
 - QUARTER SECTION LINE ————

SCALES

ON PLAN, 1 IN. = 100 FT.
ON PROFILE, 1 IN. = 100 FT. HORIZONTAL
1 IN. = 10 FT. VERTICAL

GRADE LINE ON PROFILE IS SHOWN AS GRADE OF FINISHED ROAD

GROSS LENGTH OF PROJECT } 5524.8 FT. = 104.63 MILES
NET LENGTH OF PROJECT }

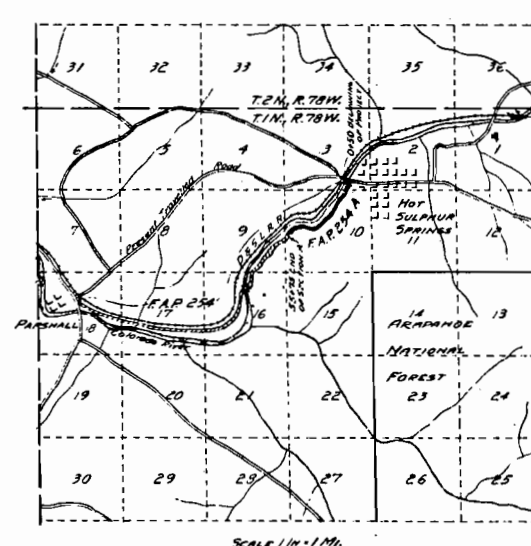

RECOMMENDED FOR APPROVAL

ASSISTANT PROJECT ENGINEER

APPROVED

STATE HIGHWAY ENGINEER

RECOMMENDED FOR APPROVAL

DIST. ENG. BUREAU PUBLIC ROADS


RECOMMENDED FOR APPROVAL

CH. OF ENG. BUREAU PUBLIC ROADS


APPROVED

DIRECTOR BUREAU PUBLIC ROADS

PLAN	DATE
SURVEYED	
DESIGNED	
NOTED	
BY	
DATE	

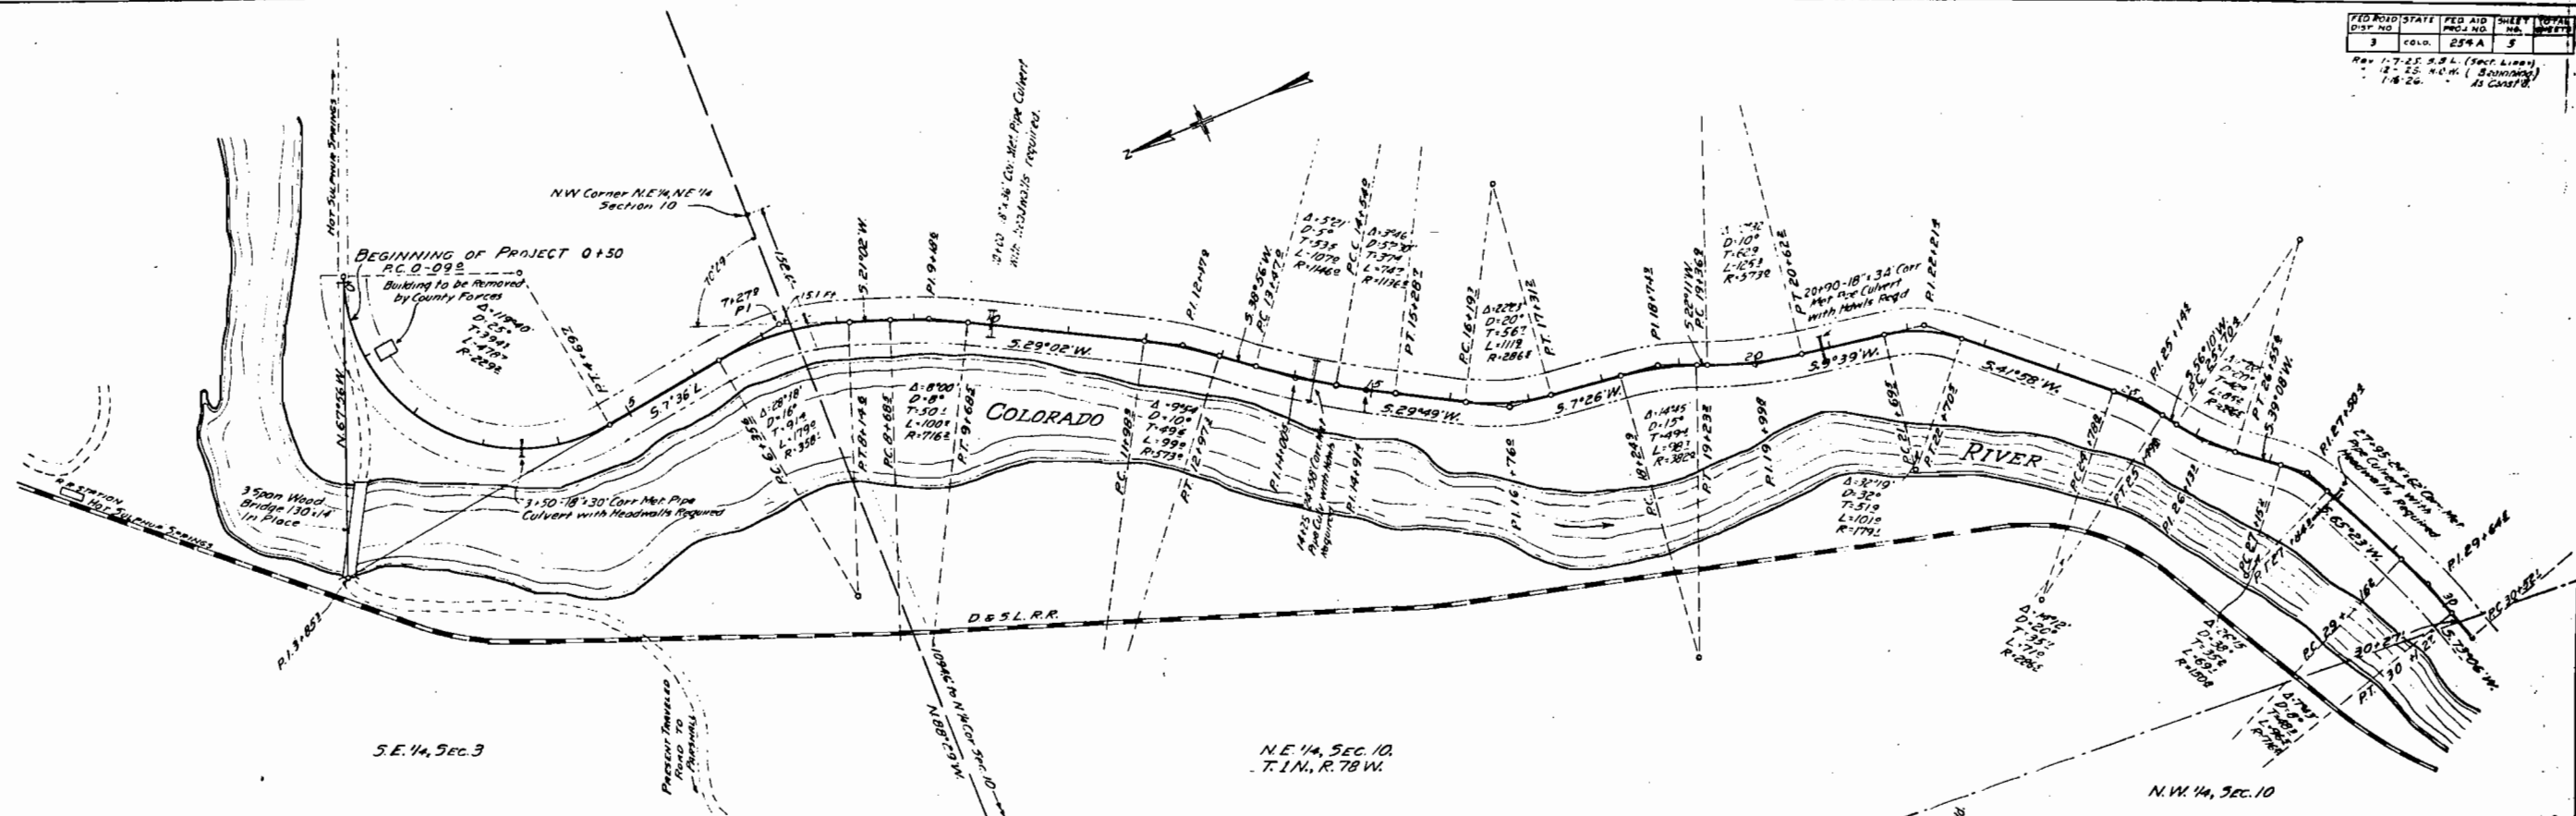

PLAN	BY	DATE
SURVEYED		
PLOTTED		
ALIGNMENT CHECKED		
RT OF WAY CHECKED		

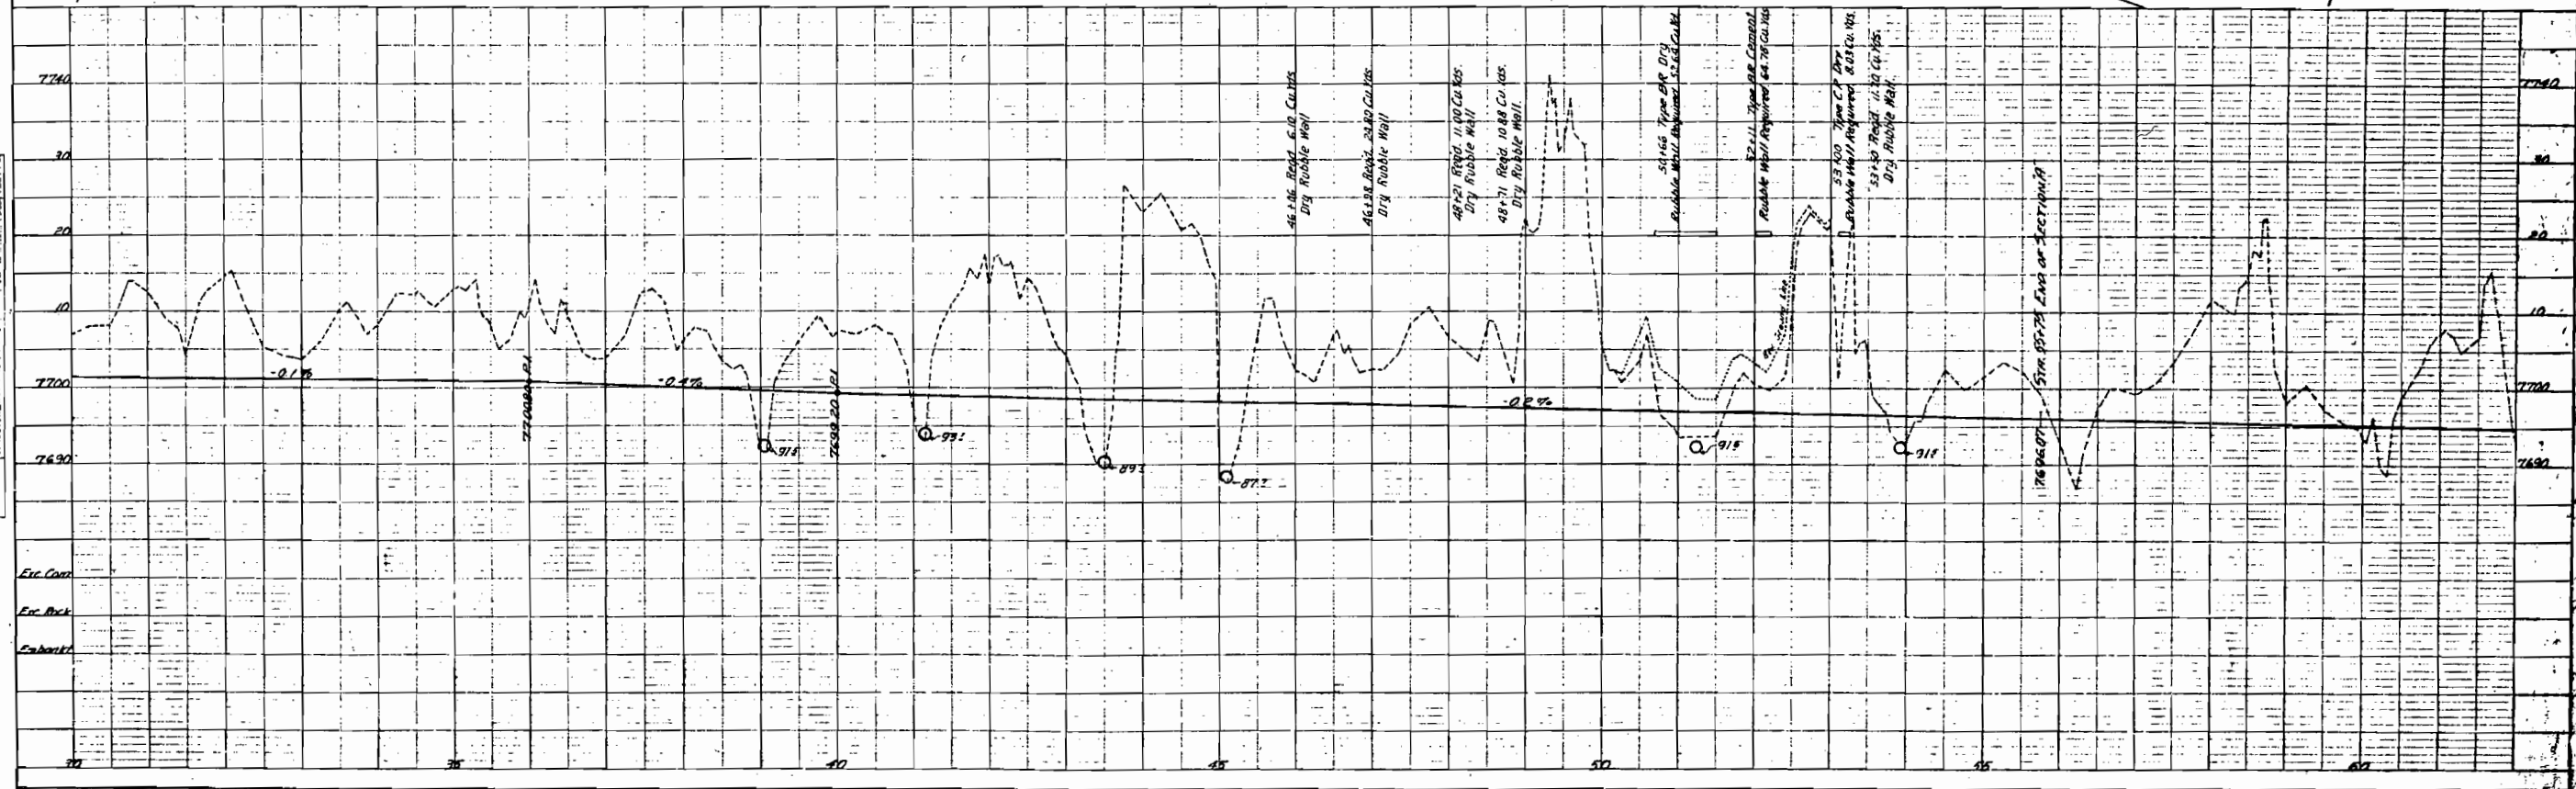

PROFILE	DATE	BY	DATE
NOTED DOOR			
PLOTTED			
WALKS CHECKED			
A. M. NOTED			
STRUCTURE MOFAT NG CHAD			

This change was initiated and OK'd
by Messrs. A. V. Wickham, Cohen and Cauden
on the grounds Nov 22nd 1954.

