

FED. ROAD DIST. NO.	STATE	F.A. PROJ. NO.	SHEET NO.	TOTAL SHEETS
3	COLO.	71-A-2	1	5

COLORADO STATE HIGHWAY DEPARTMENT

PLAN AND PROFILE OF PROPOSED FEDERAL AID PROJECT NO. 71-A(2) STATE HIGHWAY NO. 10 LA PLATA COUNTY

INDEX OF SHEETS


- 1 TITLE SHEET
- 2 TABULATION OF PROPERTIES
- 3 HARRY & M.E. GRACE
RIO GRANDE SOUTHERN RAIL ROAD
FRANK CRAWLEY (IN ESCROW TO FIRMAN & E.J. HAMOR)
- 4 RIO GRANDE SOUTHERN RAIL ROAD
MRS. WESLEY BAKER
HULDA & J.S. HORTON
JOHN SPORER
ANTON LECHNER
- 5 JOE ZATTEL
THOMAS ROW ESTATE
FANNIE TOMASELLI
F.J. WELK

CONVENTIONAL SIGNS

CENTER LINE	—+—
RIGHT OF WAY LINE	—+—+—
SECTION LINE	—+—+—+—
QUARTER SECTION LINE	—+—+—+—+—
SIXTEENTH SECTION LINE	—+—+—+—+—+—
RAIL ROAD	—+—+—+—+—+—+—
BARBED WIRE FENCE	—+—+—+—+—+—+—+—
COMBINATION WIRE FENCE	—+—+—+—+—+—+—+—+—
TELEPHONE LINE	—+—+—+—+—+—+—+—+—+—
TELEGRAPH LINE	—+—+—+—+—+—+—+—+—+—+—
TOWNSHIP LINE	—+—+—+—+—+—+—+—+—+—+—+—

ON PLAN, 1 IN. = 100 FT.
ON PROFILE 1 IN. = 100 FT. HORIZONTAL
1 IN. = 10 FT. VERTICAL
GRADE LINE ON PROFILE IS SHOWN AS GRADE OF FINISHED ROAD
GROSS LENGTH OF PROJECT 8594.5 ft. = 1.629 mi.
NET LENGTH OF PROJECT

RIGHT OF WAY

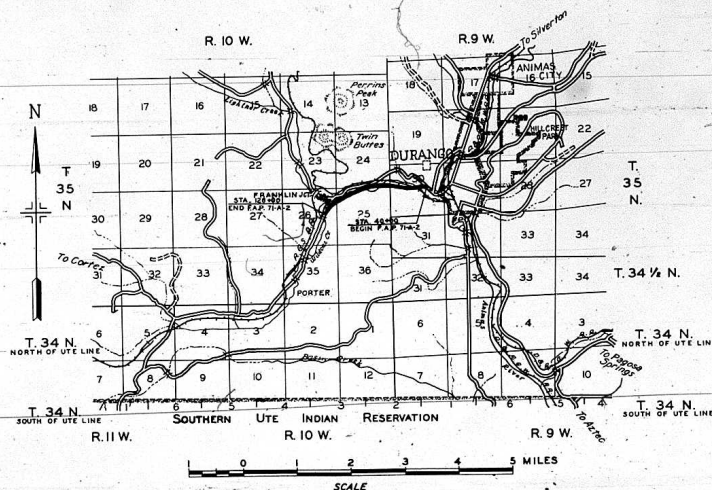

F. A. P. 71-A-2 LA PLATA COUNTY

R.O.W. Change.
No. 53
Straight Line from
4 Stations to point
usually RT.

0.9184
D 1.773
L 1.00

SEC 25

NE 4, NW 4
ANTON LECHNER

$\Delta 15^{\circ} 22' 1$
 $D 4^{\circ} 00'$
 $T 193.3$
 $L 3.54$
 $R 140.3$

MRS WISLEY BAKER
SOUTH OF THE RAILROAD


HULDA &
J.S. HORTON


SE 4

SEC 24

SE 4, SW 4

JOHN SPORER, SOUTH OF R.R.

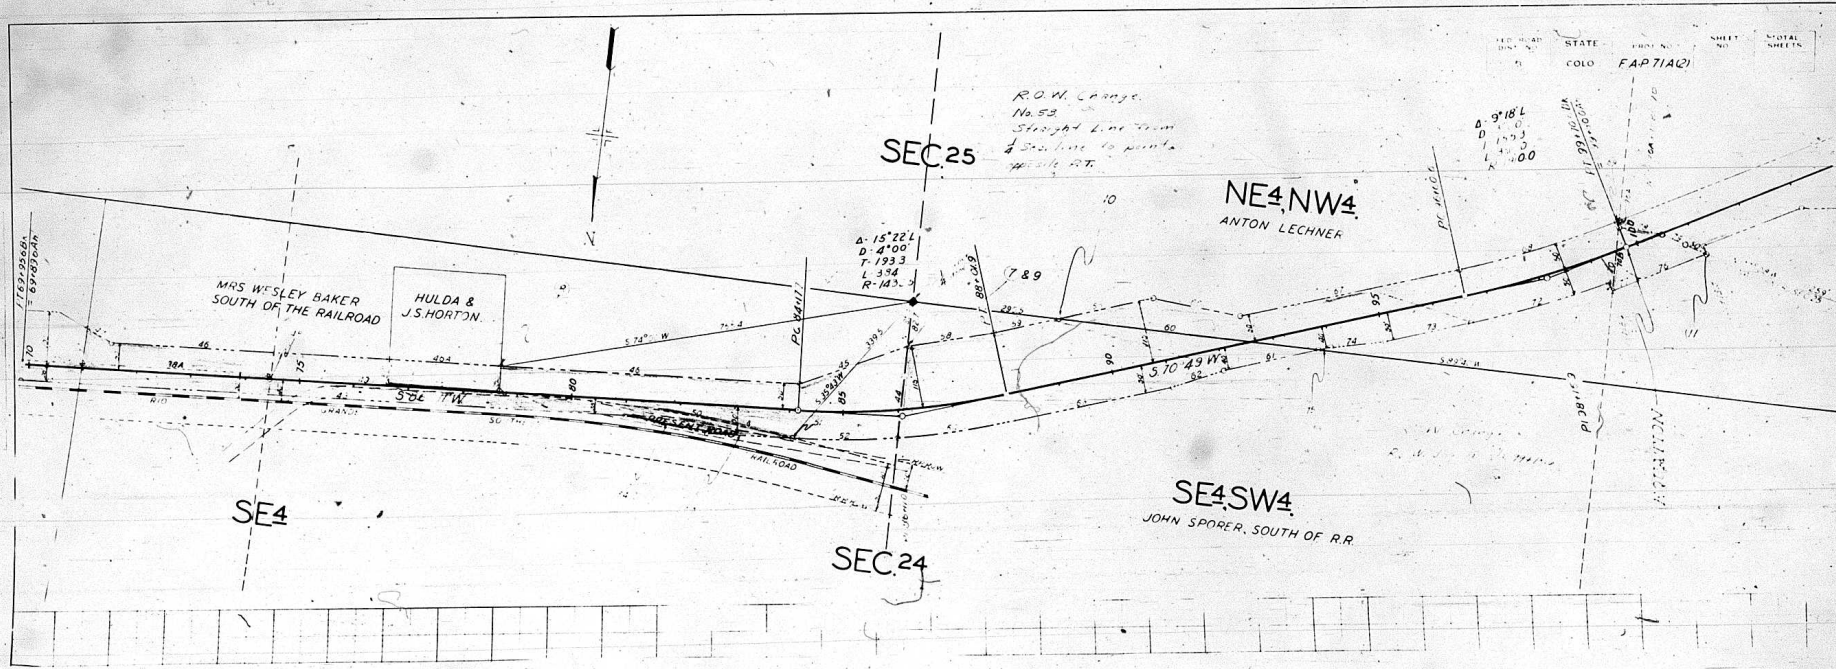

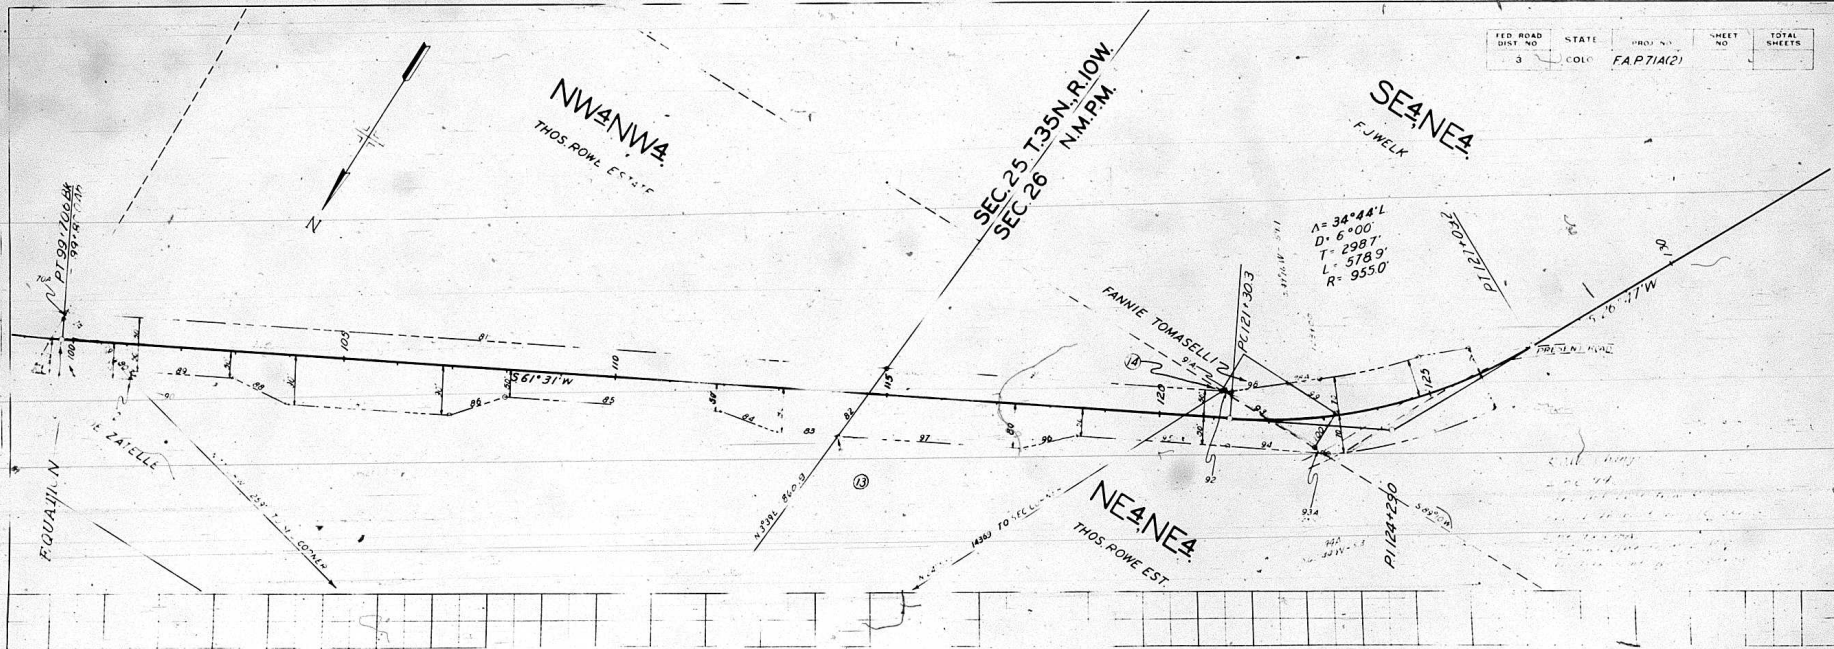

R.O.W. Change.
No. 53
Straight Line from
4 Stations to point
usually RT.

SEC 25

NE 4, NW 4
ANTON LECHNER

$\Delta = 15^{\circ} 22' 1$
 $D = 4^{\circ} 00'$
 $T = 193.3$
 $L = 3.54$
 $R = 140.3$

MRS WISLEY BAKER
SOUTH OF THE RAILROAD


HULDA &
J.S. HORTON


SE 4

SEC 24

SE 4, SW 4

JOHN SPORER, SOUTH OF R.R.

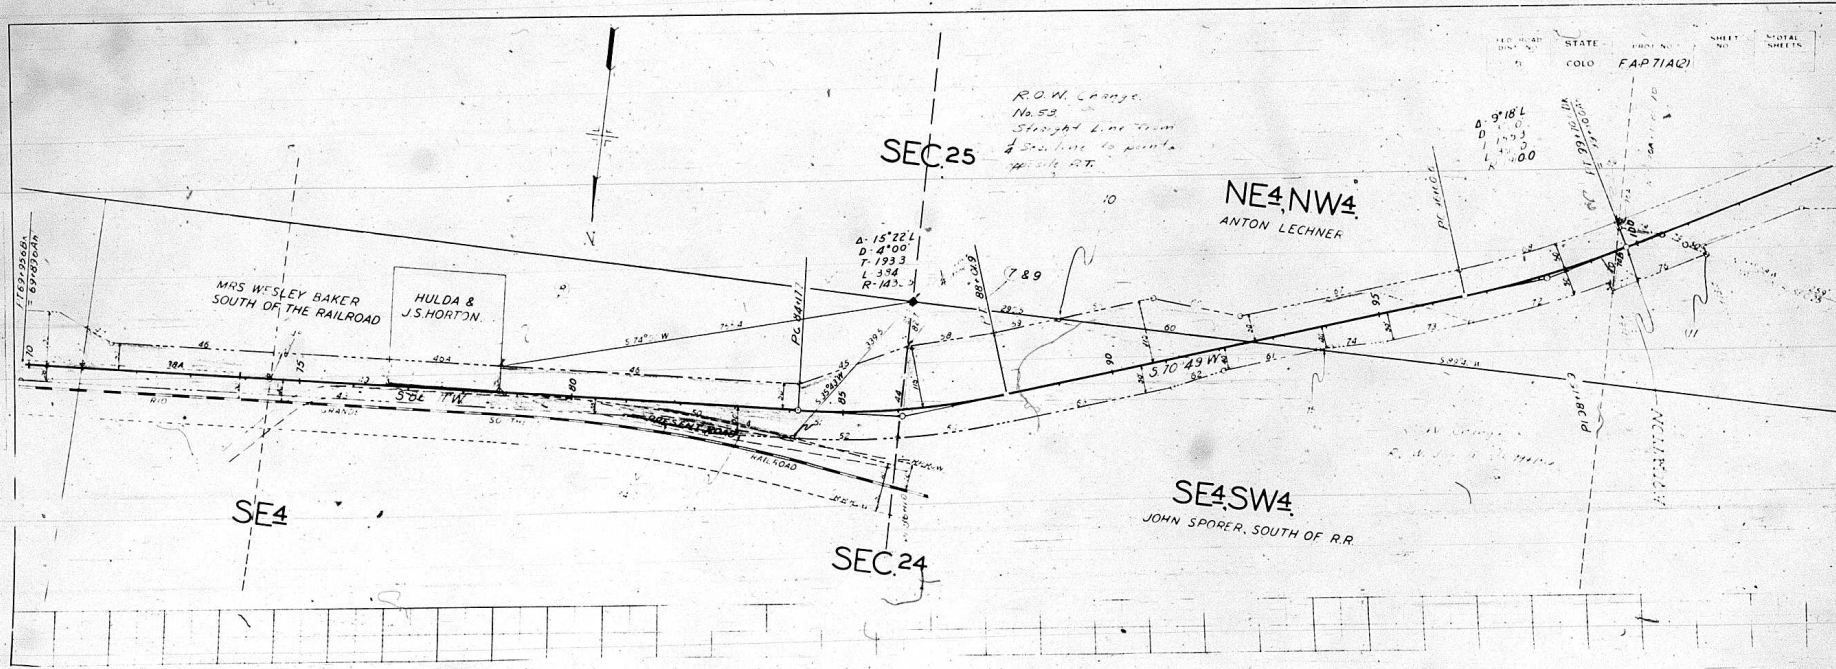

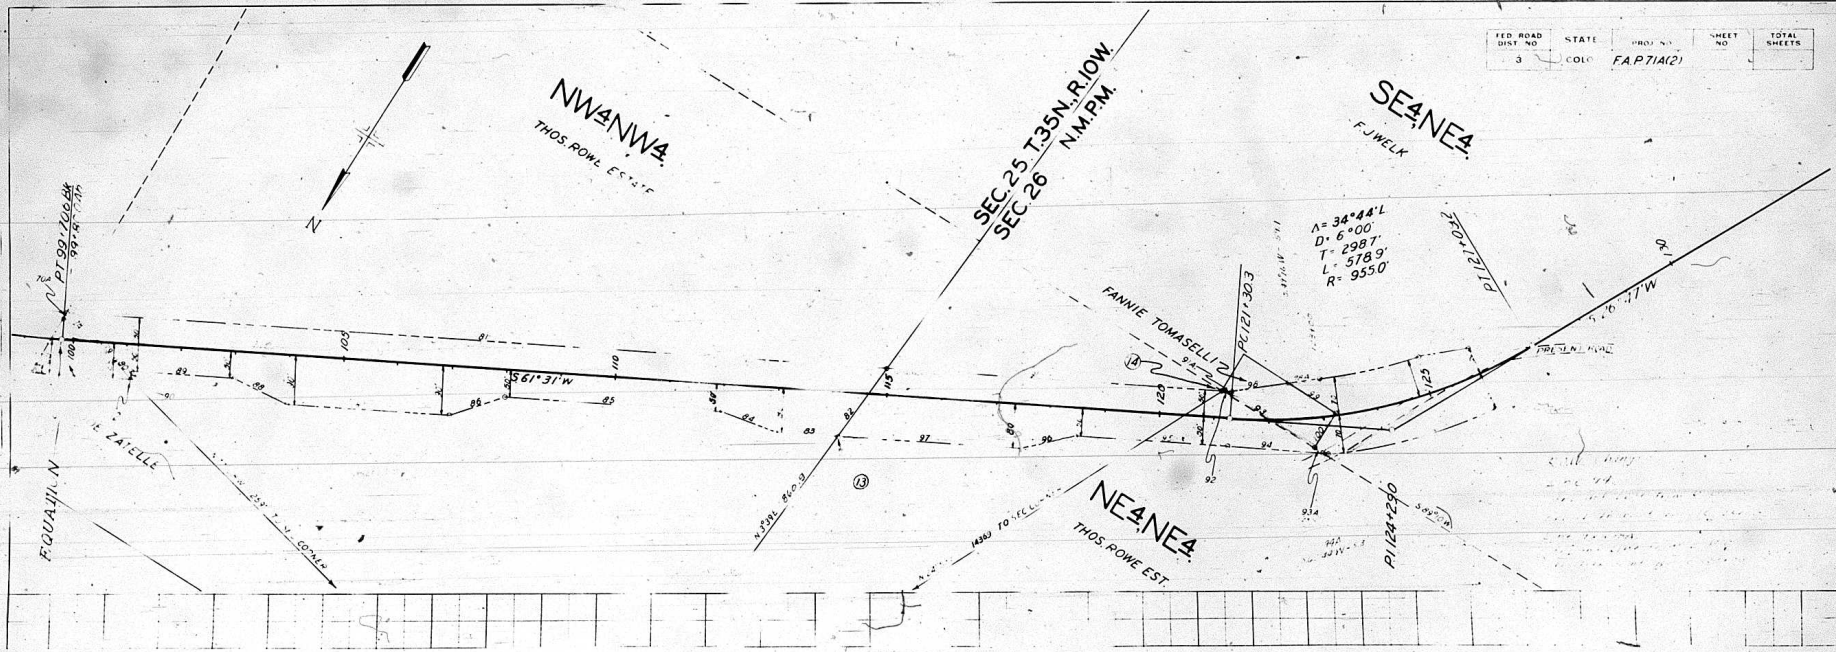




PROFILE	BY	DATE
SKETCHED		
PLOTTED		
NOTES CHECKED		
8. M.J. NOTED		
NO		
STRUCTURE NOTED AS CHND		





PLAN	REVISIONS
NO. 1	DATE
NO. 2	DATE
NO. 3	DATE
NO. 4	DATE
NO. 5	DATE
NO. 6	DATE
NO. 7	DATE
NO. 8	DATE
NO. 9	DATE
NO. 10	DATE

PROFILE	REVISIONS
NO. 1	DATE
NO. 2	DATE
NO. 3	DATE
NO. 4	DATE
NO. 5	DATE
NO. 6	DATE
NO. 7	DATE
NO. 8	DATE
NO. 9	DATE
NO. 10	DATE

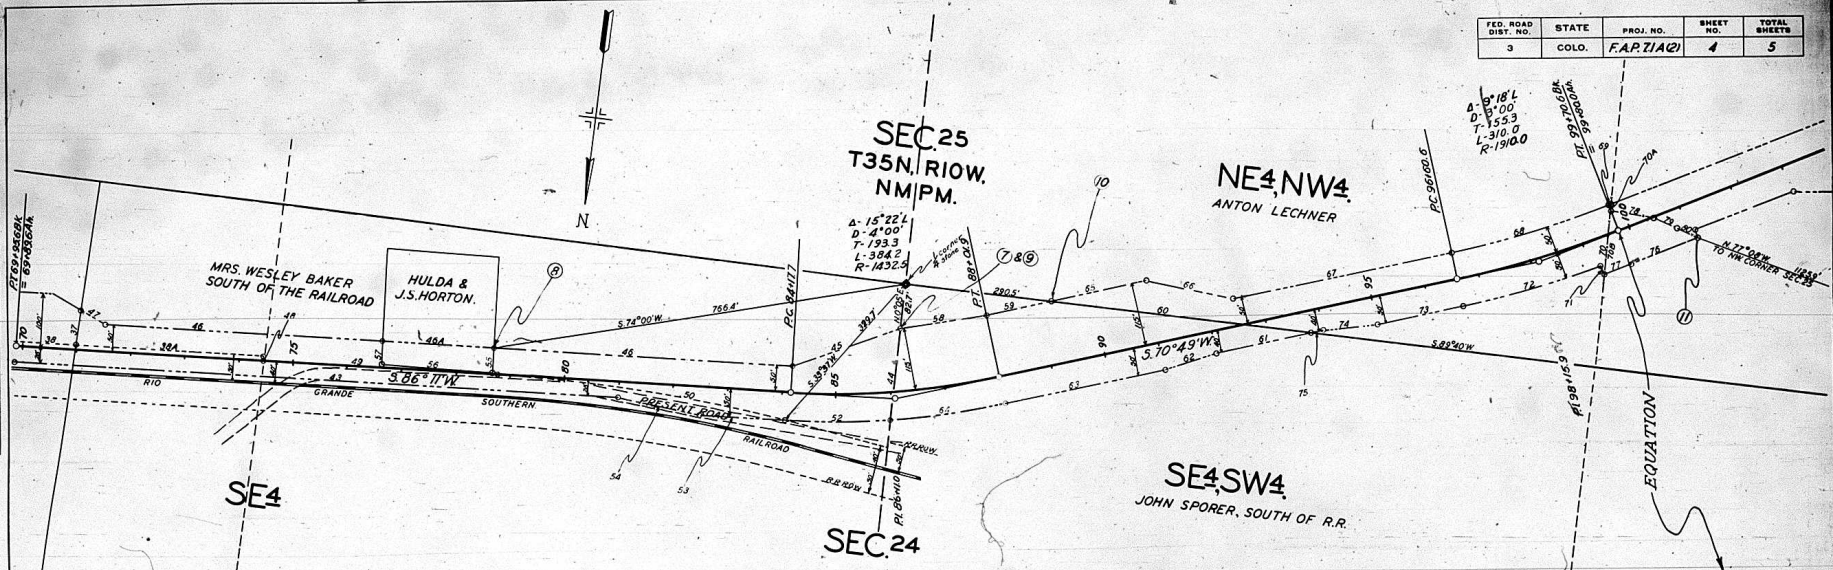

FED. ROAD DIST. NO.	STATE	PROJ. NO.	SHEET NO.	TOTAL SHEETS
3	COLO.	F.A.P. 11A(2)	4	5

