

FEDERAL AID PROJECT 83-(0)

Rev 8-4-38 CWP

Rev 5-25-38 CWP

Rev 8-16-38 CWP

Rev 6-10-38 CWP

Rev 12-30-31

NO	OWNER	LOCATION	AREA IN ACRES		ASSESSED VALUE			CONSTR. IMPR.		TREES & SHRUBS		OWNER'S DESIRE	ESTIMATED DAMAGE	COURT DEPOSIT REQUIRED	REMARKS
			TOTAL	REQ'D.	IMP'S.	LAND	PARCEL	REMOVE	REHABIL	TRANSP.	DESTROY				

ARAPAHOE COUNTY

16	Joseph A. Bixby, 1291 So. Gaylord - Denver	N.E. 1/4 Sec. 20, T.5 S. R.68 W.	19	1.83	720	2170	160								
17	Joseph A. B. Edwards Bixby, 1291 So. Gaylord St., Denver, Colorado	S.E. 1/4 Sec. 20, T.5 S. R.68 W.	5	0.21	None	660	28								
18	Alice J. W.C. B. J. E. Caribber, Littleton, Colorado	S.E. 1/4 Sec. 20, T.5 S. R.68 W.	50	0.86	430	2780	48								
19	Harry F. Cornstock, Route 1, Box 6, Littleton, Colorado	S.E. 1/4 Sec. 20, T.5 S. R.68 W.	6.26	0.20	770	590	19								
20	Ada B. Kraft, Littleton, Colorado	S.E. 1/4 Sec. 20, T.5 S. R.68 W.	6.40	0.64	990	330	33								
21	Georgia S. Stewart, 1080 Clarkson St., Denver, Colorado	S.E. 1/4 Sec. 20, T.5 S. R.68 W.	16.30	0.26	1800	910	15								
22	H.C. & Ella B. Ohlman, Route 1, Box 7-A, Littleton, Colorado	S.E. 1/4 Sec. 20, T.5 S. R.68 W.	6.1	0.19	1260	300	9								
23	Grant Bldg. & Inv. Co., 210 Tabor Bldg., Denver, Colorado	S.E. 1/4 Sec. 20, T.5 S. R.68 W. N.E. 1/4 Sec. 29, T.5 S. R.68 W.	11.5	0.35 1.92	None None	770 770	23 128								Parcel 1 Parcel 2
24	Robert's Nurseries Inc., Box 277, Englewood, Colorado	East 1/2 Sec. 29, T.5 S. R.68 W.	64.50	5.68	720	4750	418								
25	Mrs. W.W. Jones, Estate, 653 Williams St., Denver, Colorado	S.E. 1/4 Sec. 29, T.5 S. R.68 W.	0.08	0.02	None	30	7								
27	Frank B. Bowman, Estate, % Henry Kraft, Littleton, Colorado	N.E. 1/4 & N.W. 1/4 Sec. 32, T.5 S. R.68 W.	64.70	3.70	140	2920	167								

FEDERAL AID PROJECT 130-(2) ARAPAHOE COUNTY

28	Charles E. Phillips, 909 Sharp Bldg., Kansas City, Missouri	N.E. 1/4, SW 1/4 Sec. 32, T.5 S. R.68 W.	11.17	1.38	None	860	106								
29	Grant Bldg. & Inv. Co., 210 Tabor Bldg., Denver, Colorado	SW 1/4 Sec. 32, T.5 S. R.68 W.	40.00	4.50	10800	2800	315								

FEDERAL AID PROJECT 130-(2) DOUGLAS COUNTY



30	Grant Bldg. & Inv. Co., 210 Tabor Bldg., Denver, Colorado	NW 1/4, NW 1/4 Sec. 5, T.6 S. R.68 W.	265.65	3.29	10000	8000	99								
----	---	---------------------------------------	--------	------	-------	------	----	--	--	--	--	--	--	--	--

FEDERAL AID PROJECT 230-A(2) DOUGLAS COUNTY

31	Mary Blake, Littleton, Colorado	NW 1/4 Sec. 5 & NE 1/4 Sec. 6, T.6 S. R.68 W.	39.27	8.22	8700	2040	427								
----	---------------------------------	---	-------	------	------	------	-----	--	--	--	--	--	--	--	--

FEDERAL AID PROJECT 130-(2) DOUGLAS COUNTY

31a	Sophie Ratches, 1515 Dale Court, Denver, Colorado	NW 1/4, NW 1/4 Sec. 5, T.5 S. R.68 W.	3.15	0.68	None	160	35								
-----	---	---------------------------------------	------	------	------	-----	----	--	--	--	--	--	--	--	--

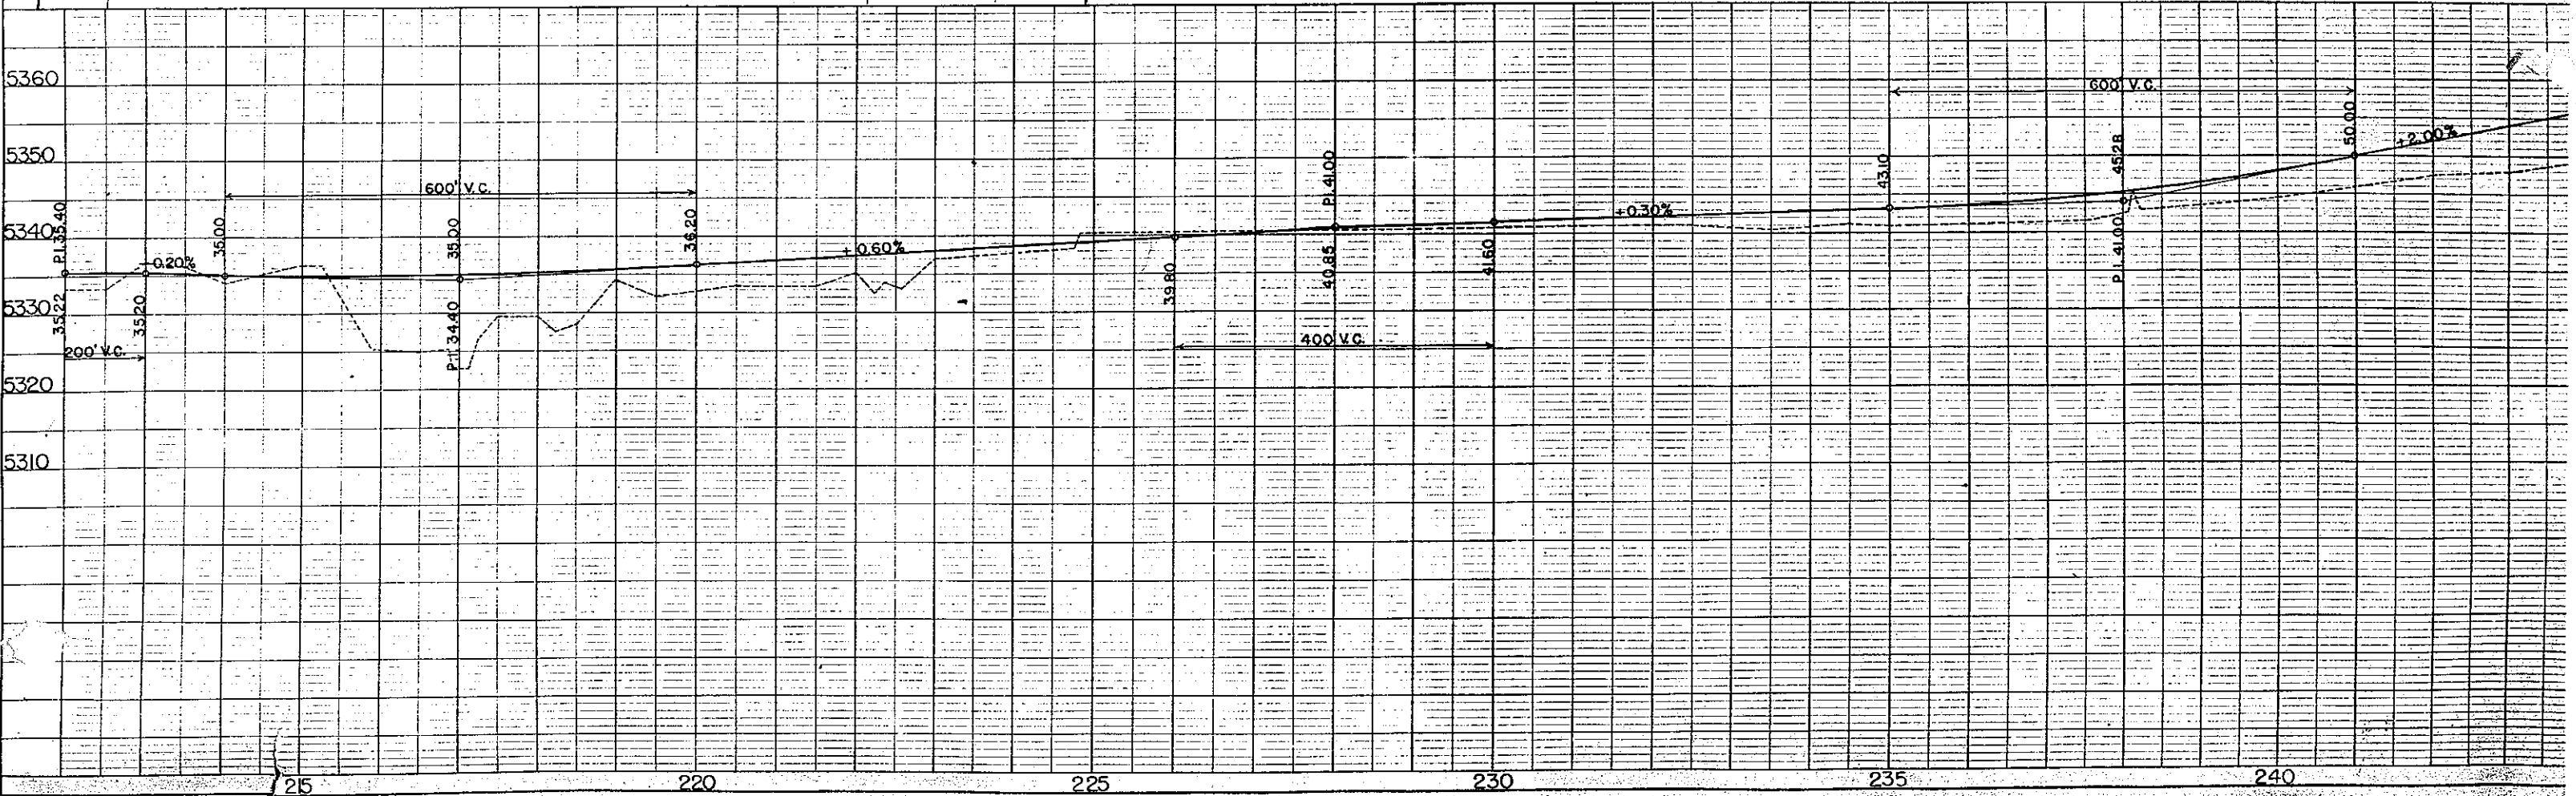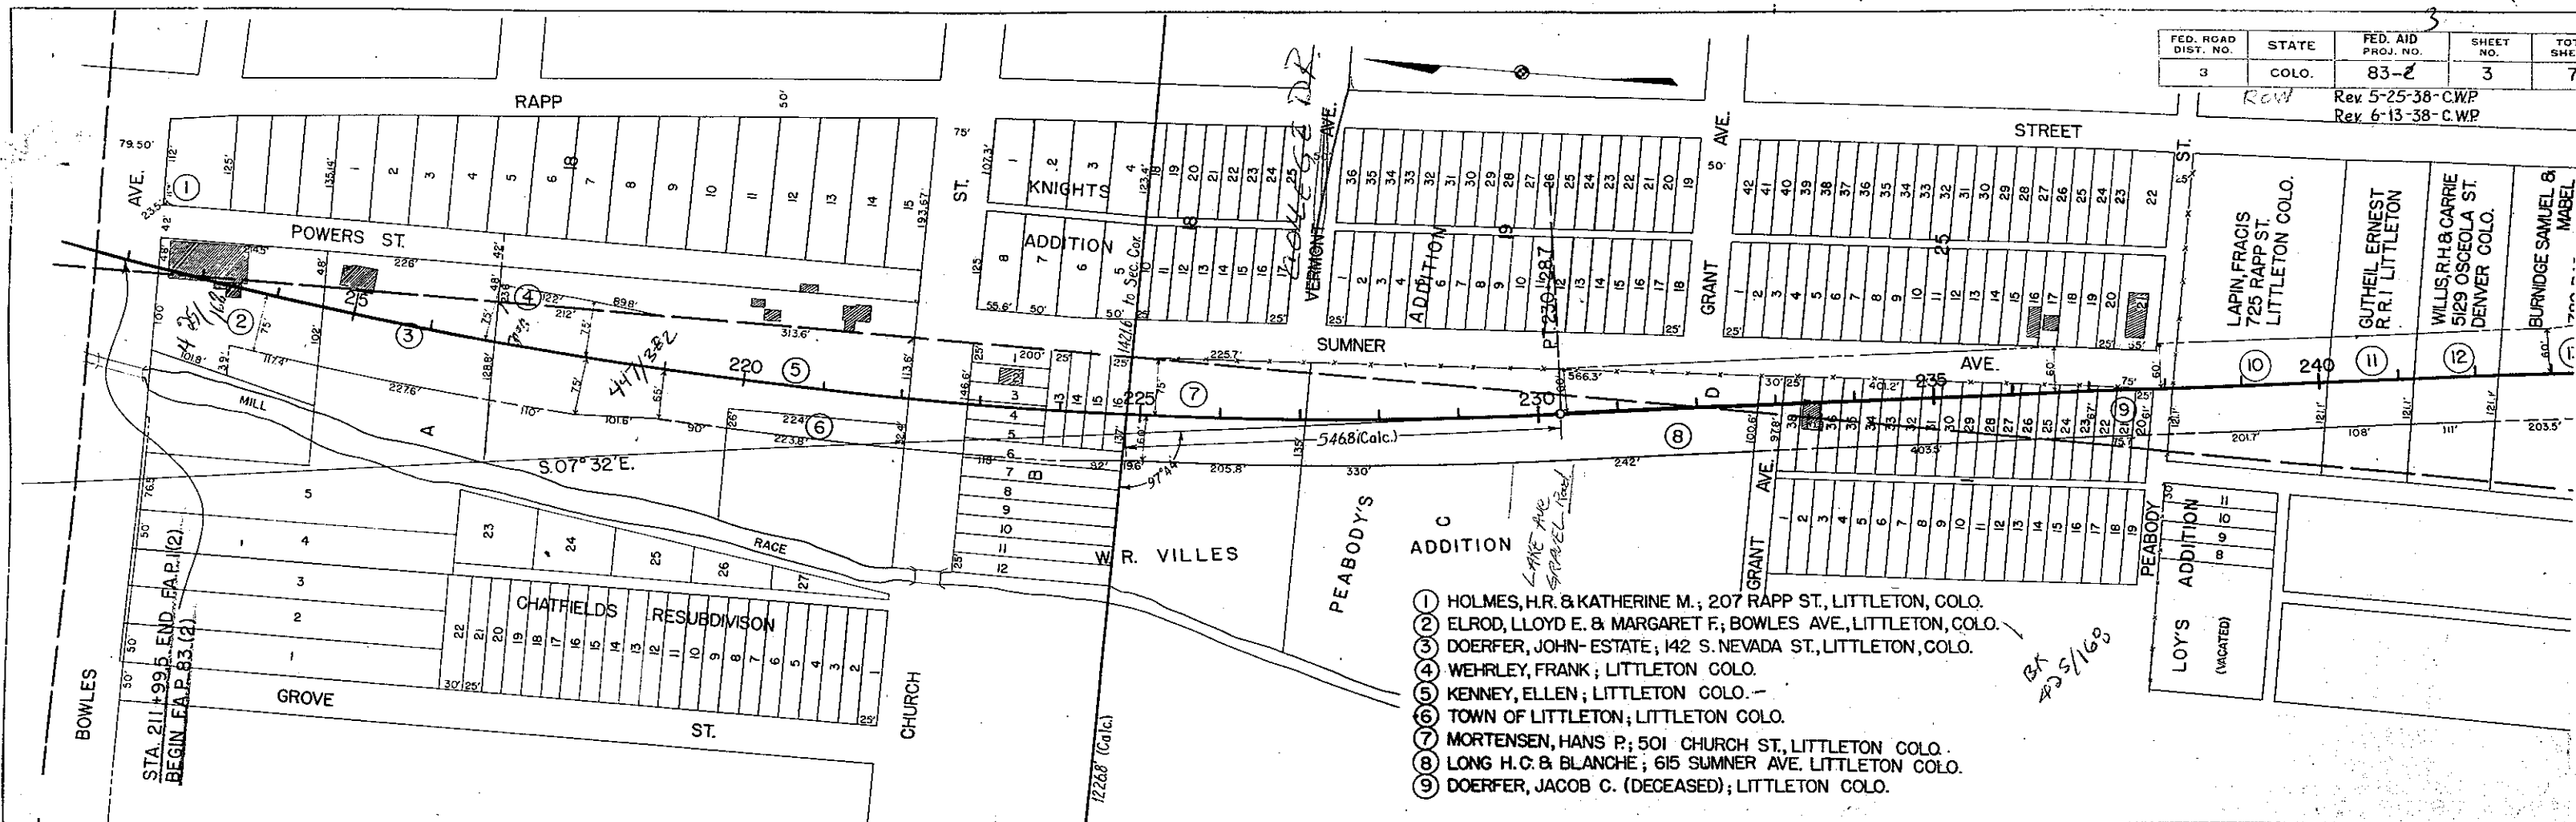



- ⑩ FRANCES LAPIN - 725 RAPP ST. LITTLETON, COLO.
- ⑪ ERNEST GUTHEIL - ROUTE 1 LITTLETON, COLO.
- ⑫ R.H. & CARRIE WILLIS - 5129 OSCEOLA ST. DENVER, COLO.

N.E. 1/4 SEC. 20
T.5 S. R. 68 W.

S.E. 1/4 SEC. 20
T.5 S. R. 68 W.


FED. ROAD DIST. NO.	STATE	FED. AID PROJ. NO.	SHEET NO.	TOT. SHEET
3	COLO.	83-2	4	7

ROW Rev 5-23-38 CWP
Rev 6-13-38 CWP

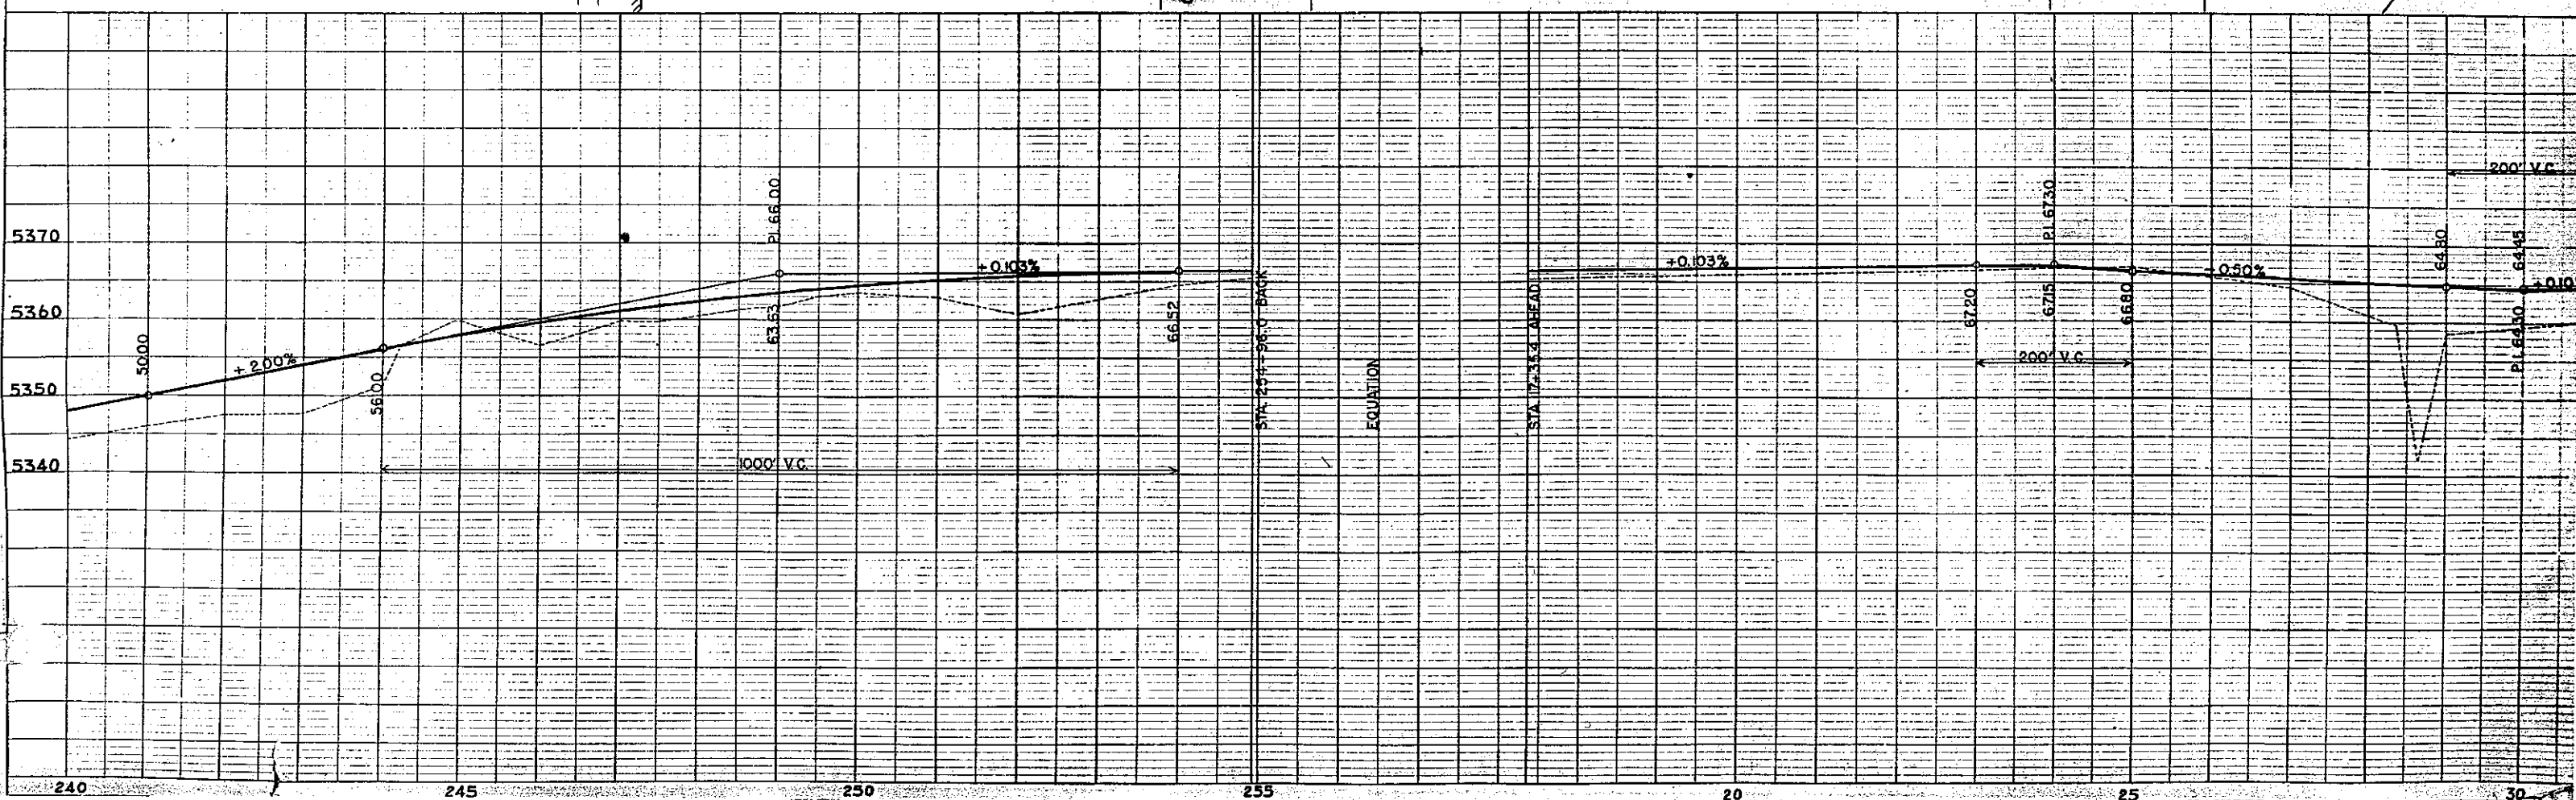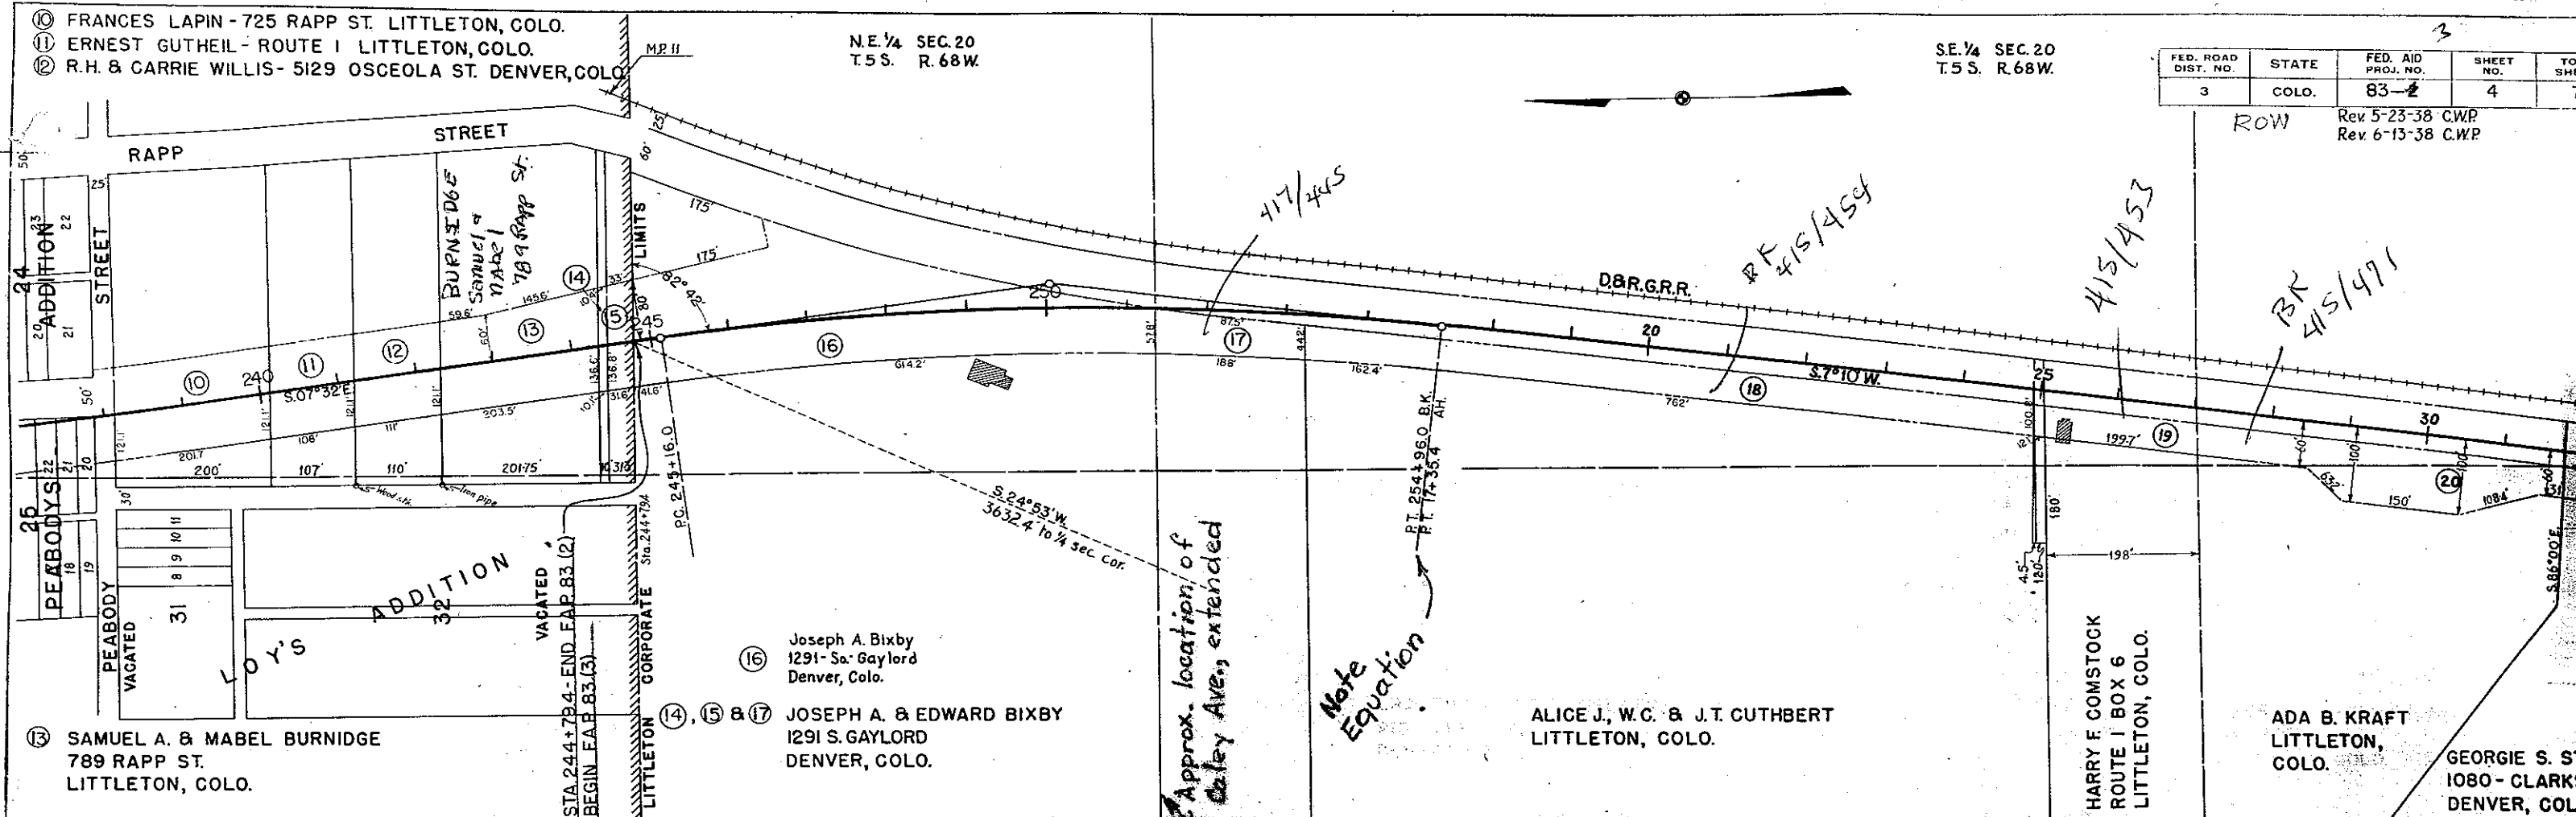

N.E. 1/4 SEC. 29
T 5 S. R. 68 W.

Row Rev. 5-25-38 C.W.P.

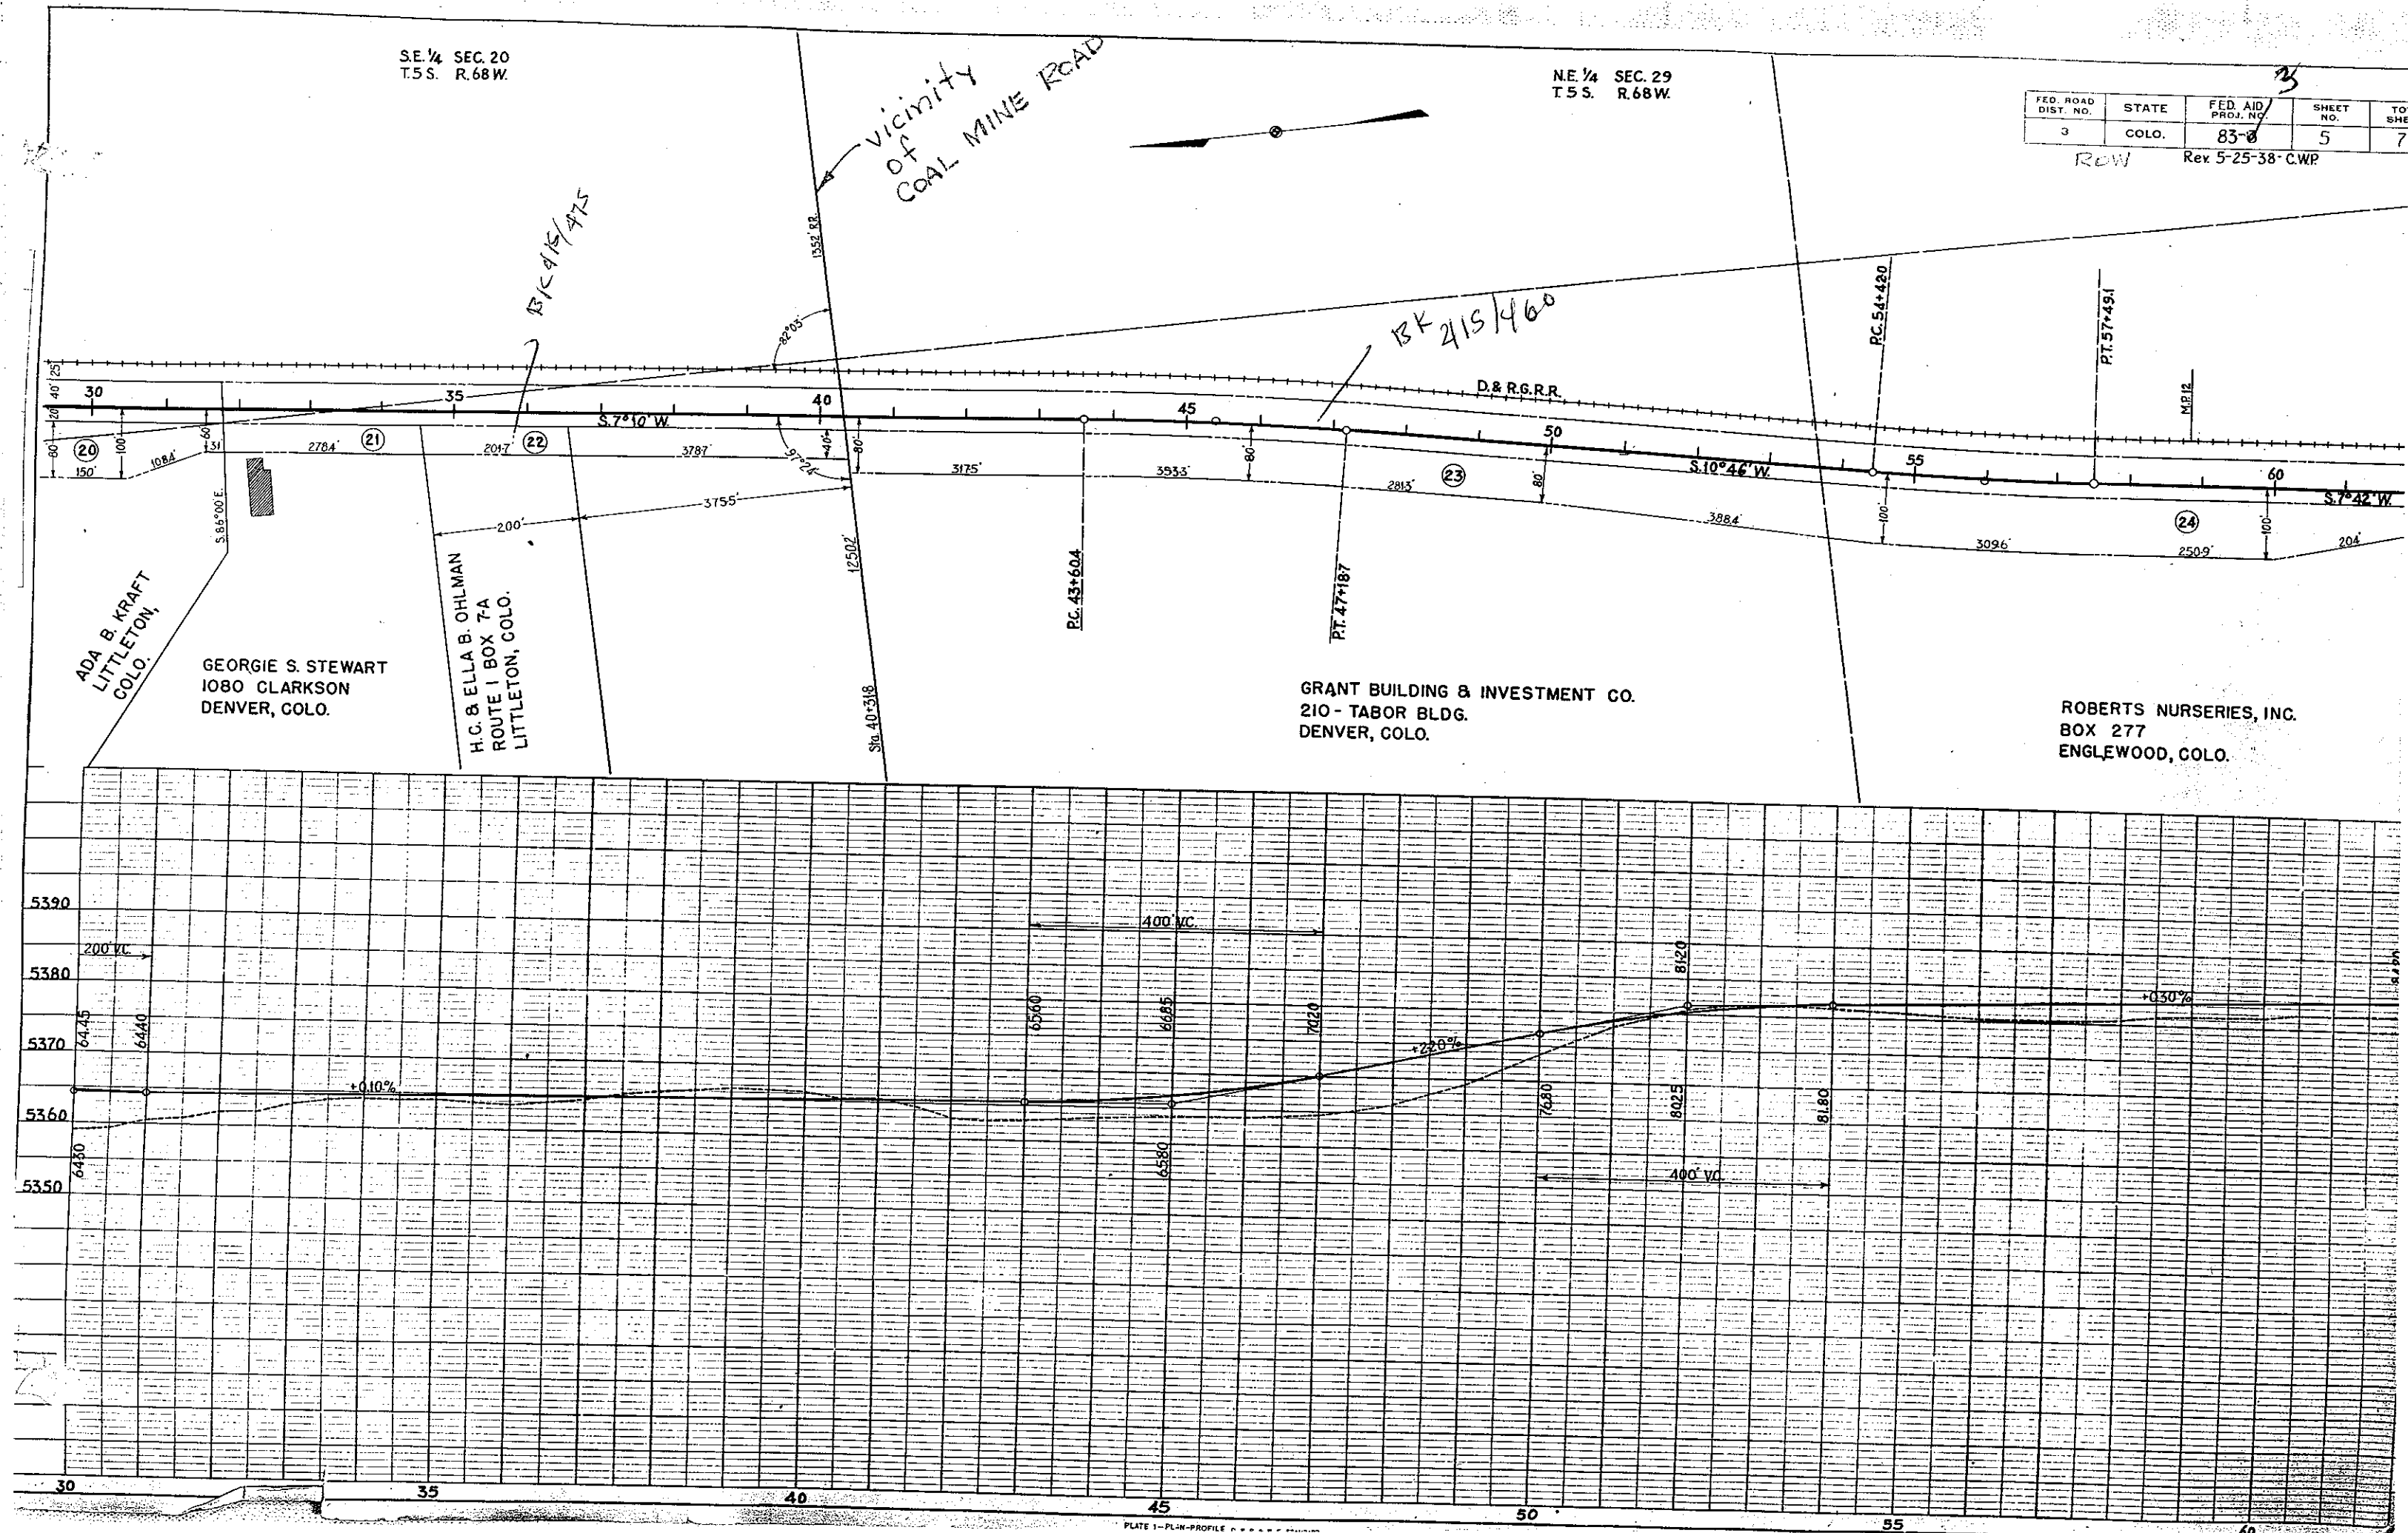

FED. ROAD DIST. NO.	STATE	FED. AID PROJ. NO.	SHEET NO.
3	COLO.	83-5	6

Rev 5-25-38 CWF

Row

KEN CARYL
ROAD approx
400 feet South

S.W. 1/4 N.E. 1/4 SEC. 29
T.5S. R.68W.

N.W. 1/4 S.E. 1/4 SEC. 29
T.5S. R.68W.

DENVER & RIO GRANDE WESTERN RAILROAD
EQUITABLE BUILDING
DENVER, COLO.

— Vicinity
of
ROWLAND AVE.
extended

D. & R.G.R.R.

24


ROBERTS NURSERIES, INC.
BOX 277
ENGLEWOOD, COLO.

JIM -
LOOKED IN FILES 134 WEST -
ONLY FOUND ANOTHER COPY OF
DRAWINGS FOR F.A.P. 1-2 883-2 883-3
SAME AS HERE. NO OTHER
DOCUMENTATION.

WENDLAND

S.W. 1/4 SE. 1/4 SEC. 29
T. 5 S. R. 68 W.

P.T. 88+845 BK.
P.T. 88+845 BK.

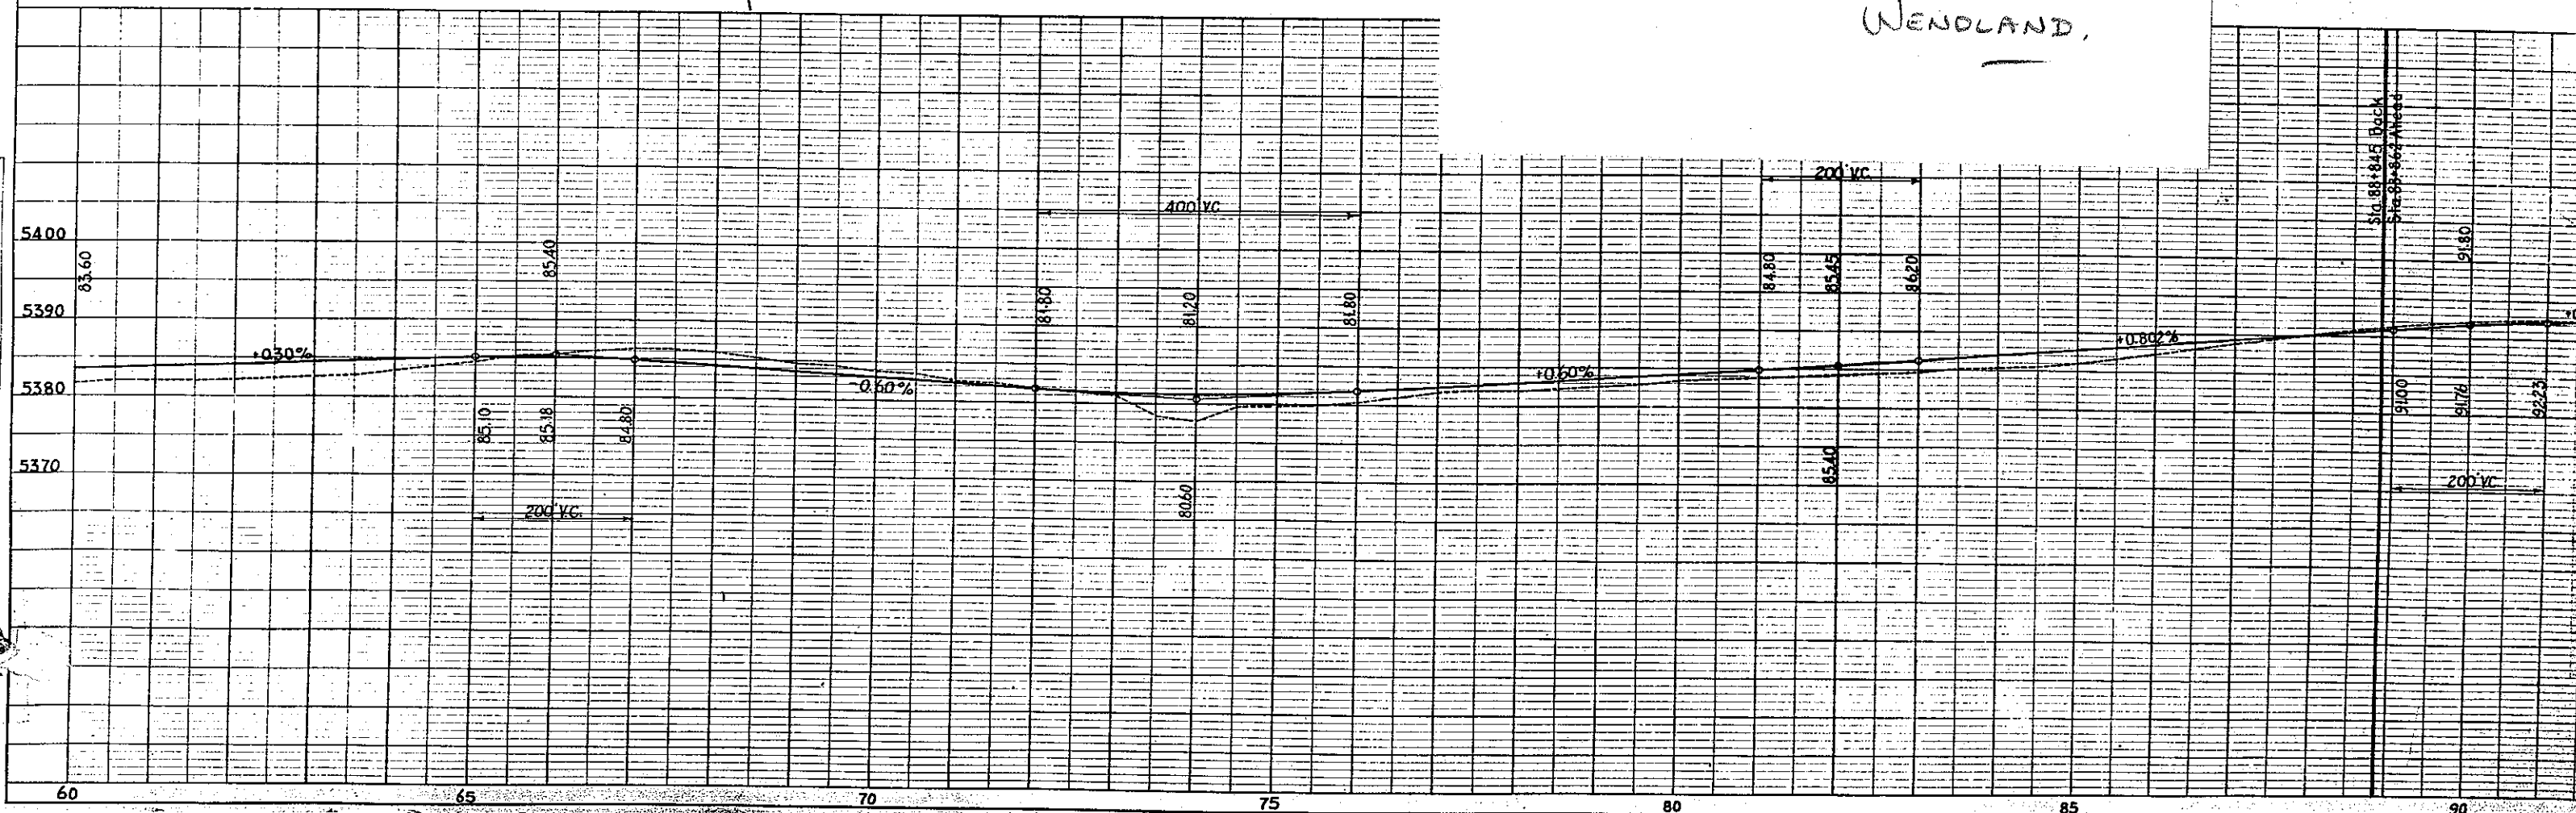

SE 1/4 SEC. 29
T.5 S. R.68 W.

NE 1/4 SEC. 32
T.5 S. R.68 W.

FED. ROAD DIST. NO.	STATE	FED. AID PROJ. NO.	SHEET NO.	TOTAL SHEETS
3	COLO.	83-3	7	7



Rev 5-25-38 C.W.P.
Rev 6-13-38 C.W.P.
Rev 12-30-38 C.W.P.
Rev 2-11-41 C.W.P.

130-2

ROW

DENVER & RIO GRANDE WESTERN RAILROAD
EQUITABLE BUILDING
DENVER, COLO.

1/4 Line 2

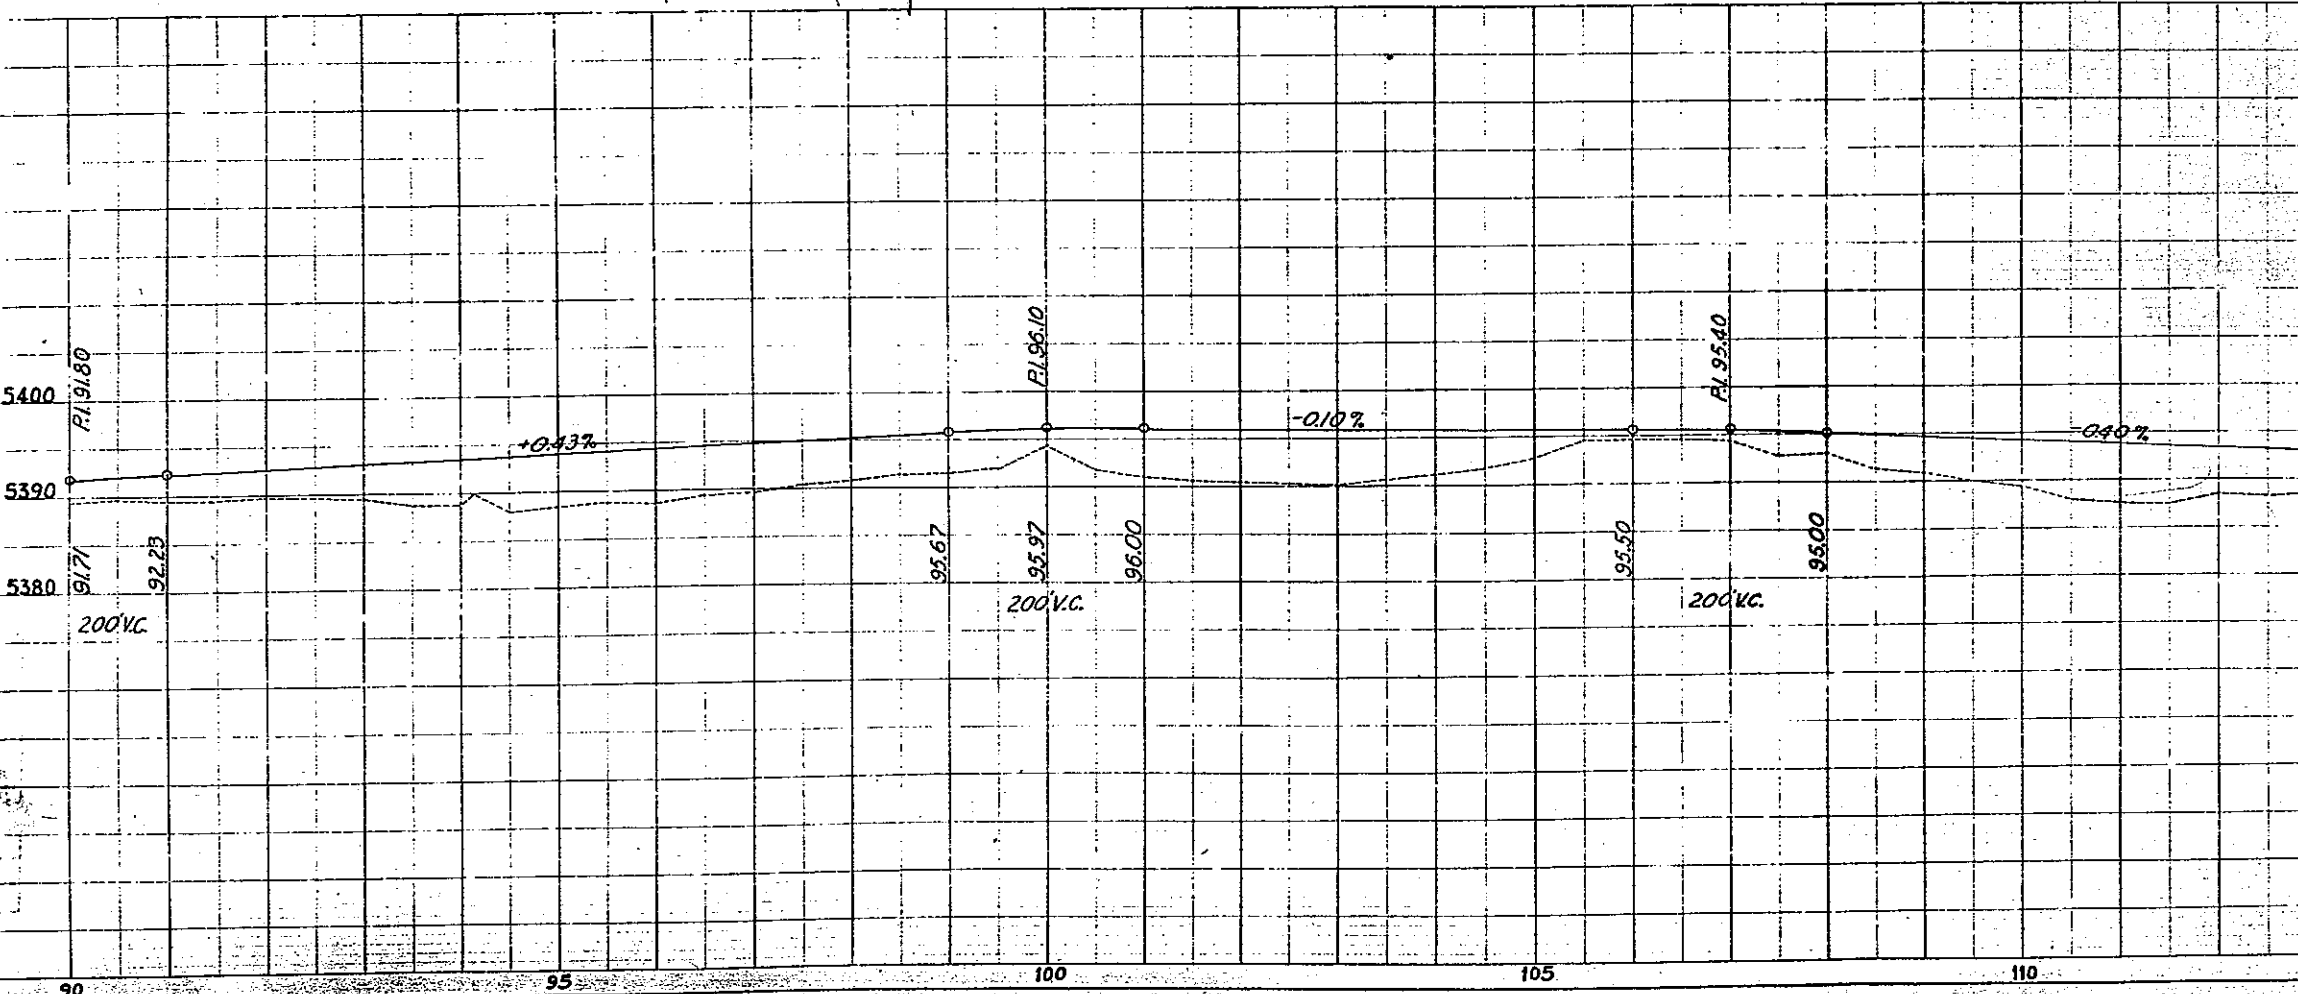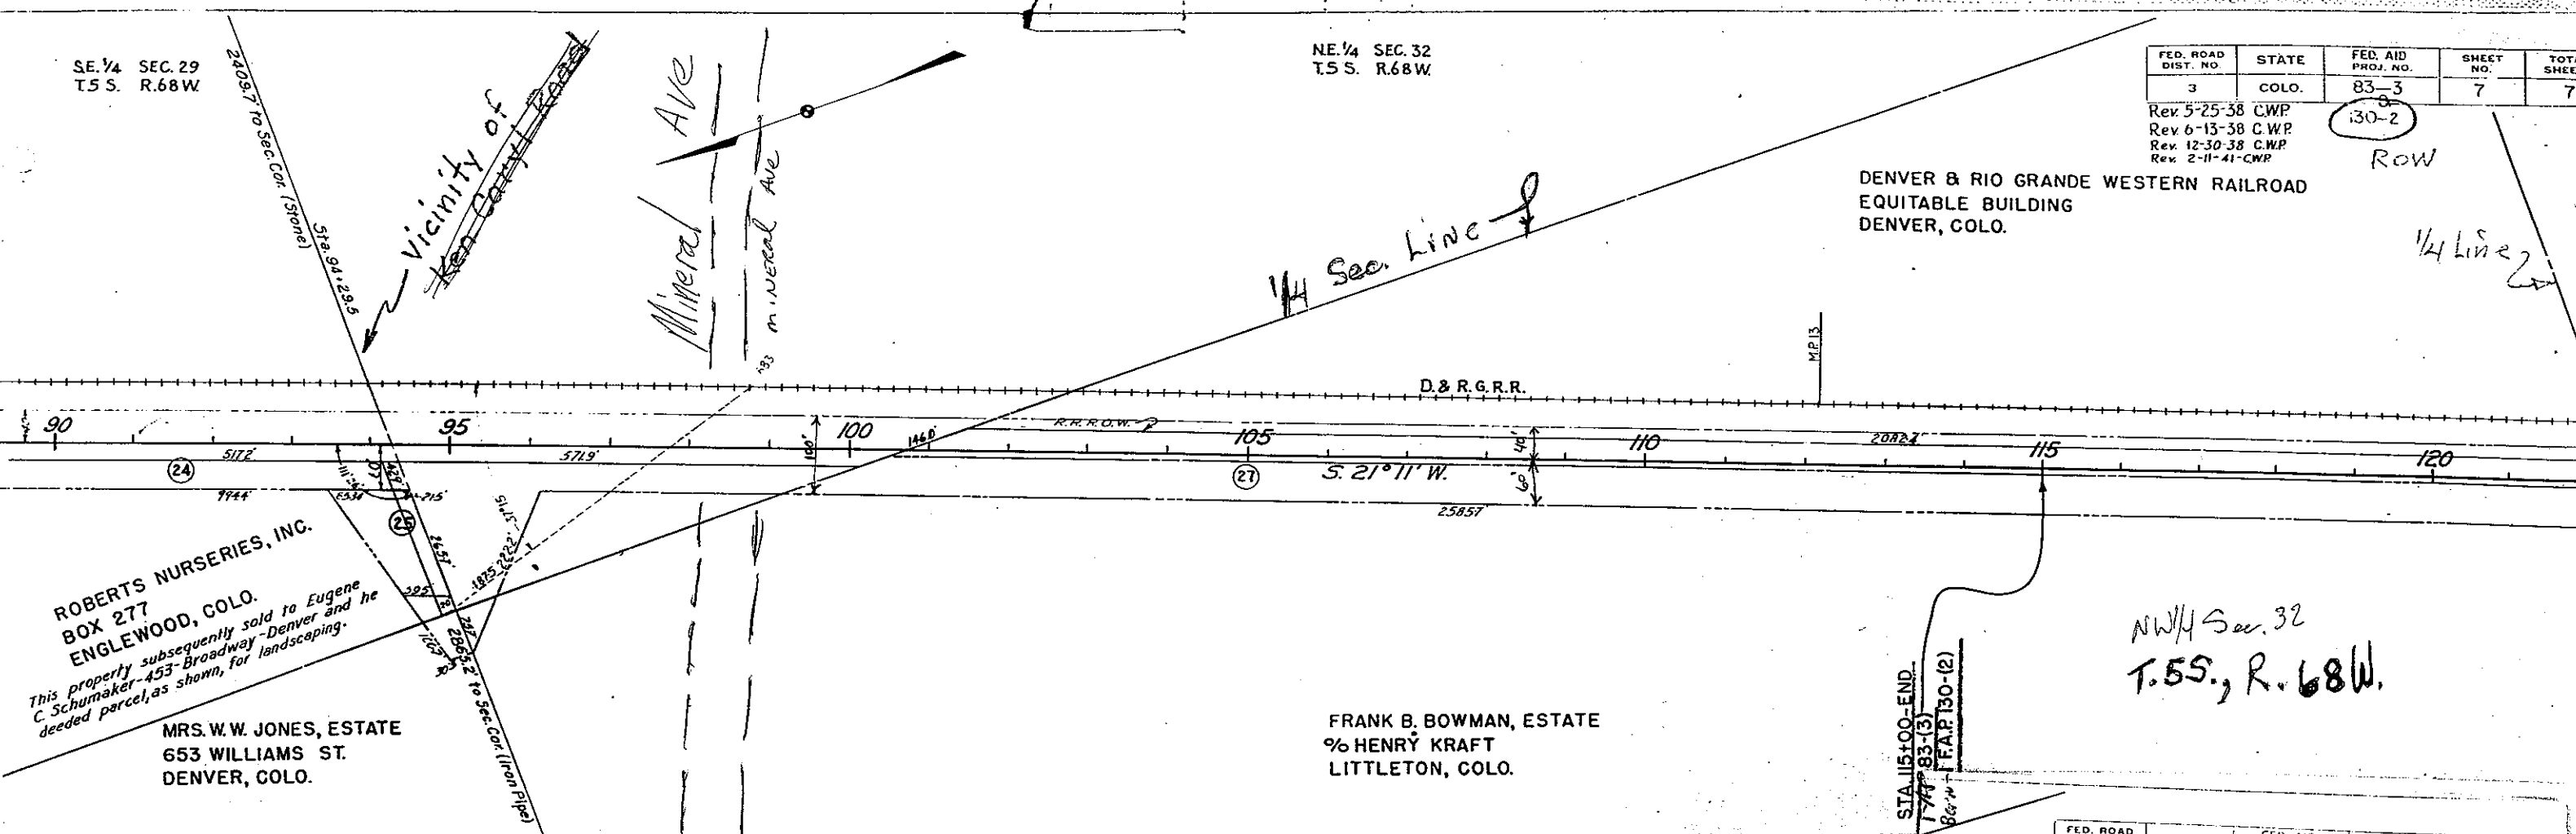

FED. ROAD DIST. NO.	STATE	FED. AID PROJ. NO.	SHEET NO.	TOTAL SHEETS
3	COLO.	83-3	7	7

Rev 5-25-38 C.W.P.
Rev 6-13-38 C.W.P.
Rev 12-30-38 C.W.P.
Rev 2-11-41 C.W.P.

130-2

ROW

GRANDE WESTERN RAILROAD
LDING

1/4 Line 2

NW 1/4 SEC. 32
T.5 S. R.68 W.