

FED. ROAD DIST. NO.	STATE	FED. AID PROJ. NO.	SHEET NO.	TOTAL SHEETS
3	COLO.	6-B (I)	1	5

Rev. 10-14-40-CWP


INDEX OF SHEETS


COLORADO

STATE HIGHWAY DEPARTMENT


PLAN AND PROFILE OF PROPOSED FEDERAL AID SECONDARY PROJECT NO. F.A.S. 6-B (I) STATE HIGHWAY NO. 86 DOUGLAS & ELBERT COUNTIES

CONVENTIONAL SIGNS

 CENTER LINE 

 RIGHT OF WAY LINE 

COUNTY LINE 

 SECTION LINE 

BARBED WIRE FENCE 

POWER LINE 

SCALES OF ORIGINAL TRACINGS

ON PLAN, 1 IN. = 100 FT.

ON PROFILE 1 IN. = 100 FT. HORIZONTAL


1 IN. = 10 FT. VERTICAL

GRADE LINE ON PROFILE IS SHOWN AS GRADE OF FINISHED ROAD

GROSS LENGTH OF PROJECT } 4700.0 FT. = 0.890 MI.
 NET LENGTH OF PROJECT }

RIGHT OF WAY

INFORMATION OBTAINED FROM AVAILABLE COUNTY RECORDS

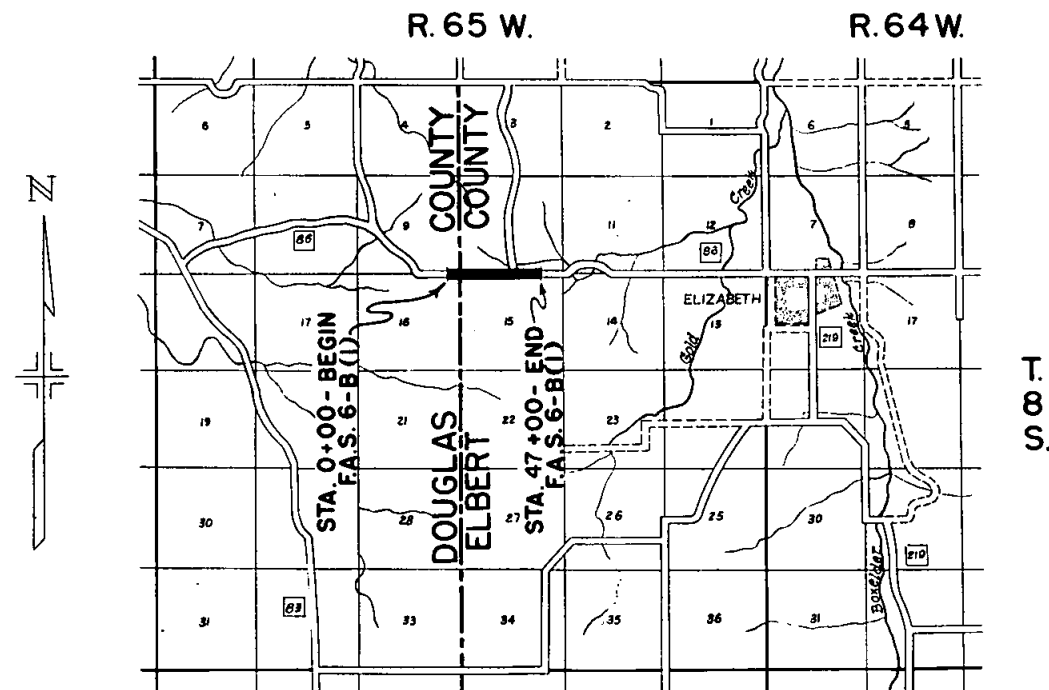

SCALE OF MILES


FED. ROAD DIST. NO.	STATE	F.A.S. PROJ. NO.	SHEET NO.	TOTAL SHEETS
3	COLO.	6-B-(1)	2	5

Rev. 10-14-40-CWP

NO.	OWNER	LOCATION	AREA IN ACRES		ASSESSED VALUE			CONSTR. IMPR.		OWNERS DESIRE	ESTIMATED DAMAGE	COURT DEPOSIT REQUIRED	REMARKS
			TOTAL	REQD.	IMPS.	LAND	PARCEL	REMOVE	REHABIL.				
DOUGLAS COUNTY													
1	John Shroeder, Elizabeth, Colo.	NE.1/4 SEC. 16, T.8S, R.65W.	157	0.33	125	680	1						
2	Phillip S.Davis, Franktown, Colo.	NE.1/4 SEC. 16, T.8S, R.65W.	640	0.22	1100	2670	1						
ELBERT COUNTY													
3	Guy V. & Ina O. Bretz, Elizabeth, Colo.	SW.1/4 S.10&NW.1/4 S.15,T.8S,R.65W.	320	3.06	1140	1830	18						
4	Ross Dewitt, Parker, Colo.	N.W.1/4 S.15, T.8S, R.65W.	160	0.85	NONE	1725	9						
5	Lee Ramsey, Est., 757 Williams St.,Denver, Colo.	S.E.1/4 S.10,T.8S,R.65W.	360	0.80	NONE	1890	4						
6	Bertha M. Daily, 502 Curtis St.,Brush, Colo.	S.E.1/4 S.10&NE.1/4 S.15,T.8S,R.65W.	280	1.95	NONE	1135	8						

FED. ROAD DIST. NO.	STATE	F.A.S. PROJ. NO.	SHEET NO.	TOTAL SHEETS
3	COLO.	6-B-(11)	4	5

Rev 10-14-40-CWP

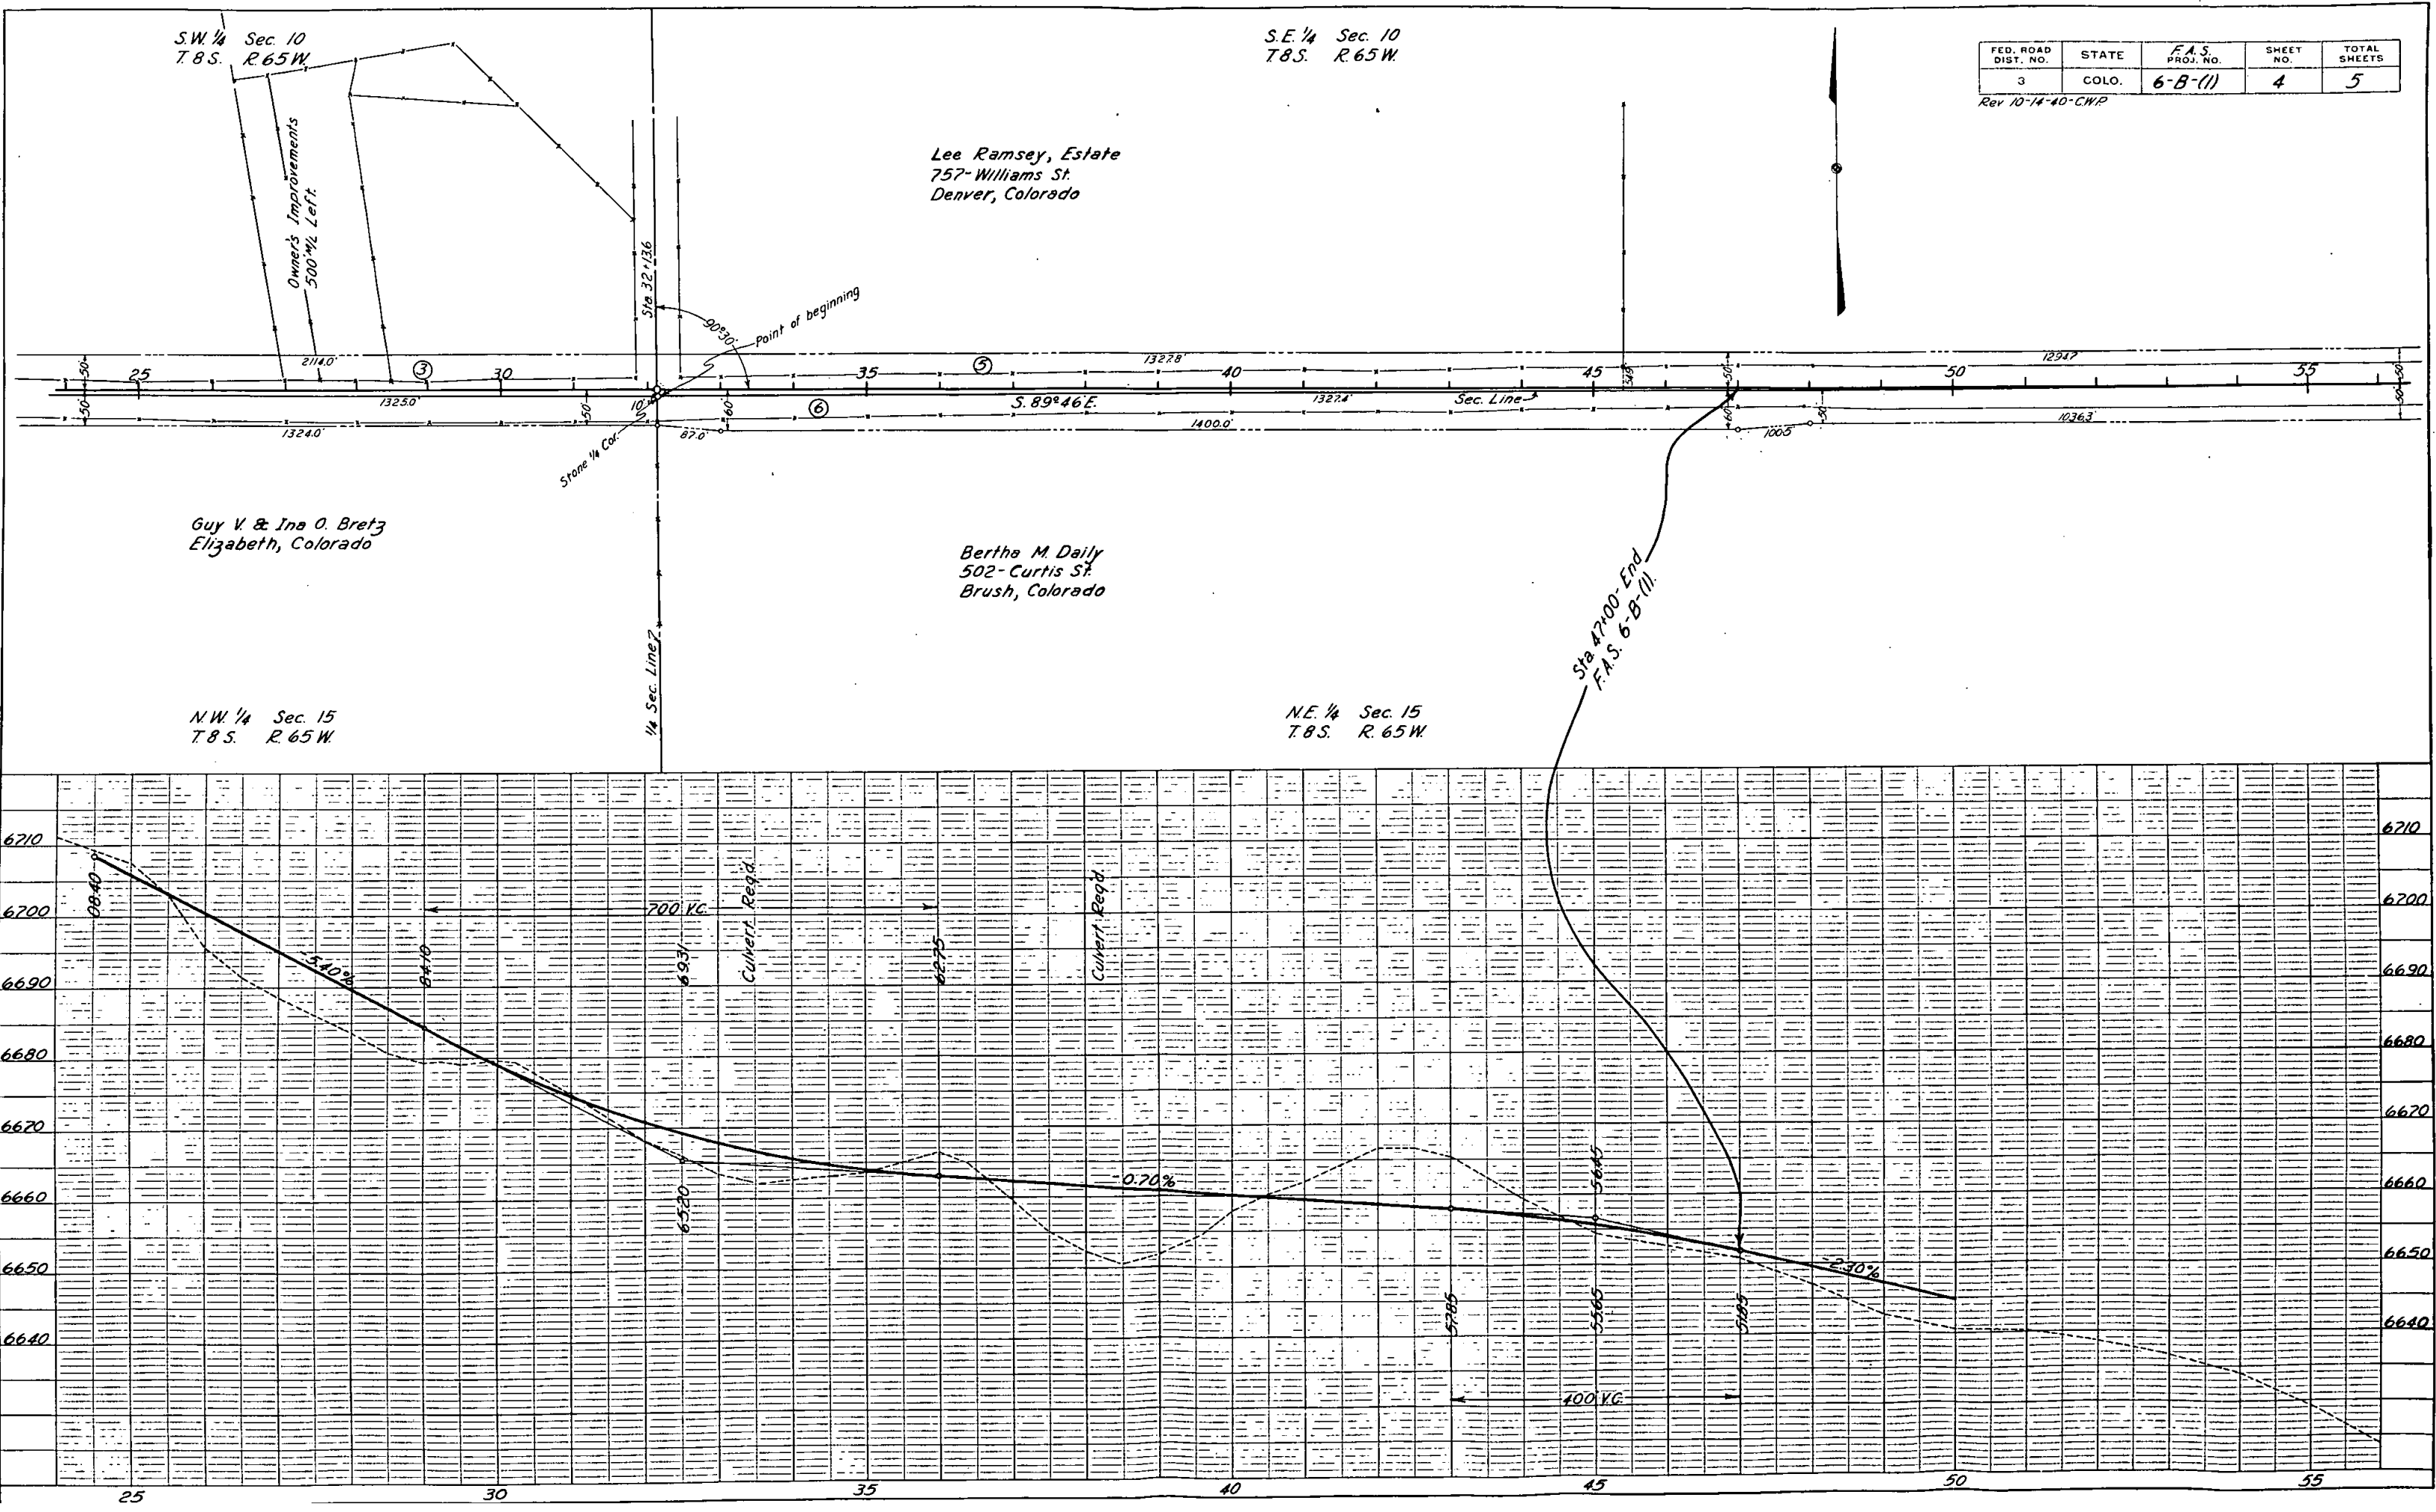

S.W. 1/4 Sec. 10
T.8S. R.65W.

S.E. 1/4 Sec. 10
T.8S. R.65W.

Lee Ramsey, Estate
757-Williams St.
Denver, Colorado

Guy V. & Ina O. Bretz
Elizabeth, Colorado

Bertha M. Daily
502-Curtis St.
Brush, Colorado

N.W. 1/4 Sec. 15
T.8S. R.65W.

N.E. 1/4 Sec. 15
T.8S. R.65W.

Sta 47.00-End
F.A.S. 6-B-(11)

Point of beginning
90°30'
Stone 1/4 Cor.
1/4 Sec. Line

700 KG

Culvert Req'd

Culvert Req'd

0.70%

100 KG

2.30%

NOTE: BOOK GRADES CHECKED
B.M. NOTED
STRUCTURE NOT AT US CHVD.

NOTE: BOOK GRADES CHECKED
B.M. NOTED
STRUCTURE NOT AT US CHVD.

S.E. 1/4 Sec. 9
T8S. R.65W

S.W. 1/4 Sec. 10
T8S. R.65W

FED. ROAD DIST. NO.	STATE	F.A.S. PROJ. NO.	SHEET NO.	TOTAL SHEETS
3	COLO.	6-B-(11)	3	5

Rev. 10-14-40 C.M.P.

SE 1/4 SW 1/4 ANDERSON & FRIZZER
PINE CREEK EAST SW 1/4 SW 1/4

John Shroeder
Elizabeth, Colorado

Guy V. & Ina O. Bretz
Elizabeth, Colorado

Philip S. Davis
Franktown, Colo.

Ross Dewitt
Parker, Colorado

Begin F.A.S. 6-B-(11) Sta.
279+70.3 Back = 0+00 Ahead.

N.E. 1/4 Sec. 16
T8S. R.65W

N.W. 1/4 Sec. 15
T8S. R.65W

COUNTY
COUNTY

DOUGLAS
ELBERT

Sta. 51+63.7
2636.3 To 1/4 Stone

Point of beginning

9

10

16

15

S. 89° 46' E.

To Franktown

275

1020

1020

4500

4500

1242

114.9

436.3

100

100

100

100

100

100

100

100

100

100

100

100

100

100

100

100

100

100

6230

6220

6210

6200

6690

6680

6670

6660

6230

6220

6210


6200

6690

6680

6670

6660

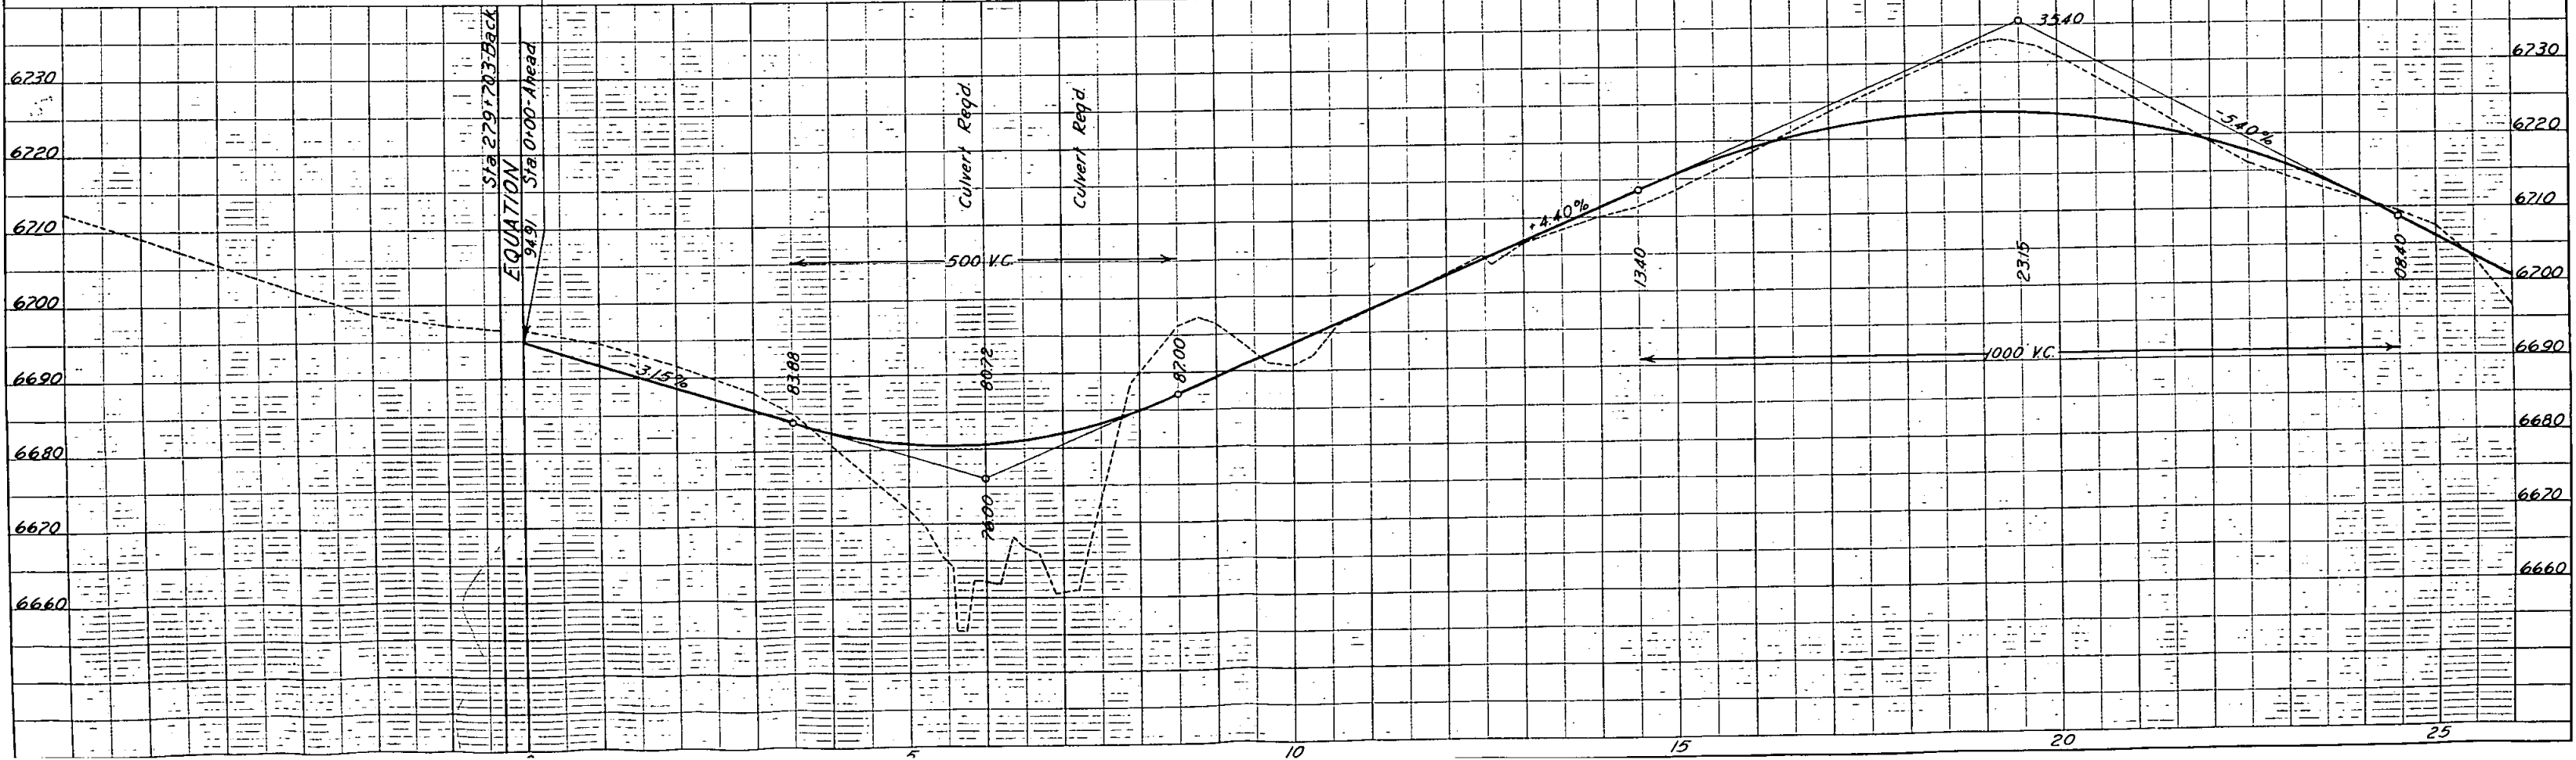

Bertha M. Daily
502 - Curtis St.
Brush, Colo.

10

11

15

14

N.E. 1/4 Sec. 15
T. 8 S. R. 65 W.

[illegible]