



Sheet Revisions			Sheet Revisions			Sheet Revisions		
Date	Description	Initials	Date	Description	Initials	Date	Description	Initials
mm/dd/yy	XXXXXXXX	XXX	mm/dd/yy	XXXXXXXX	XXX	mm/dd/yy	XXXXXXXX	XXX


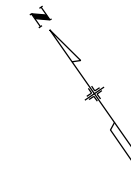


Exhibit			
Plan Sheet			
Project Number: FBR101A-002			
Project Location: SH 101 and Purgatoire river Intersection			
Mile Post 2.55 to 2.80			
Project Code:	Last Mod. Date:	Subset:	Sheet No.:
18435	06-15-11		

DEPARTMENT OF TRANSPORTATION STATE OF COLORADO



Sec. 23, T. 23 S., R. 52 W. of the 6th P.M.
PROJECT NO. FBR101A-002
STATE HIGHWAY NO. 101
BENT COUNTY

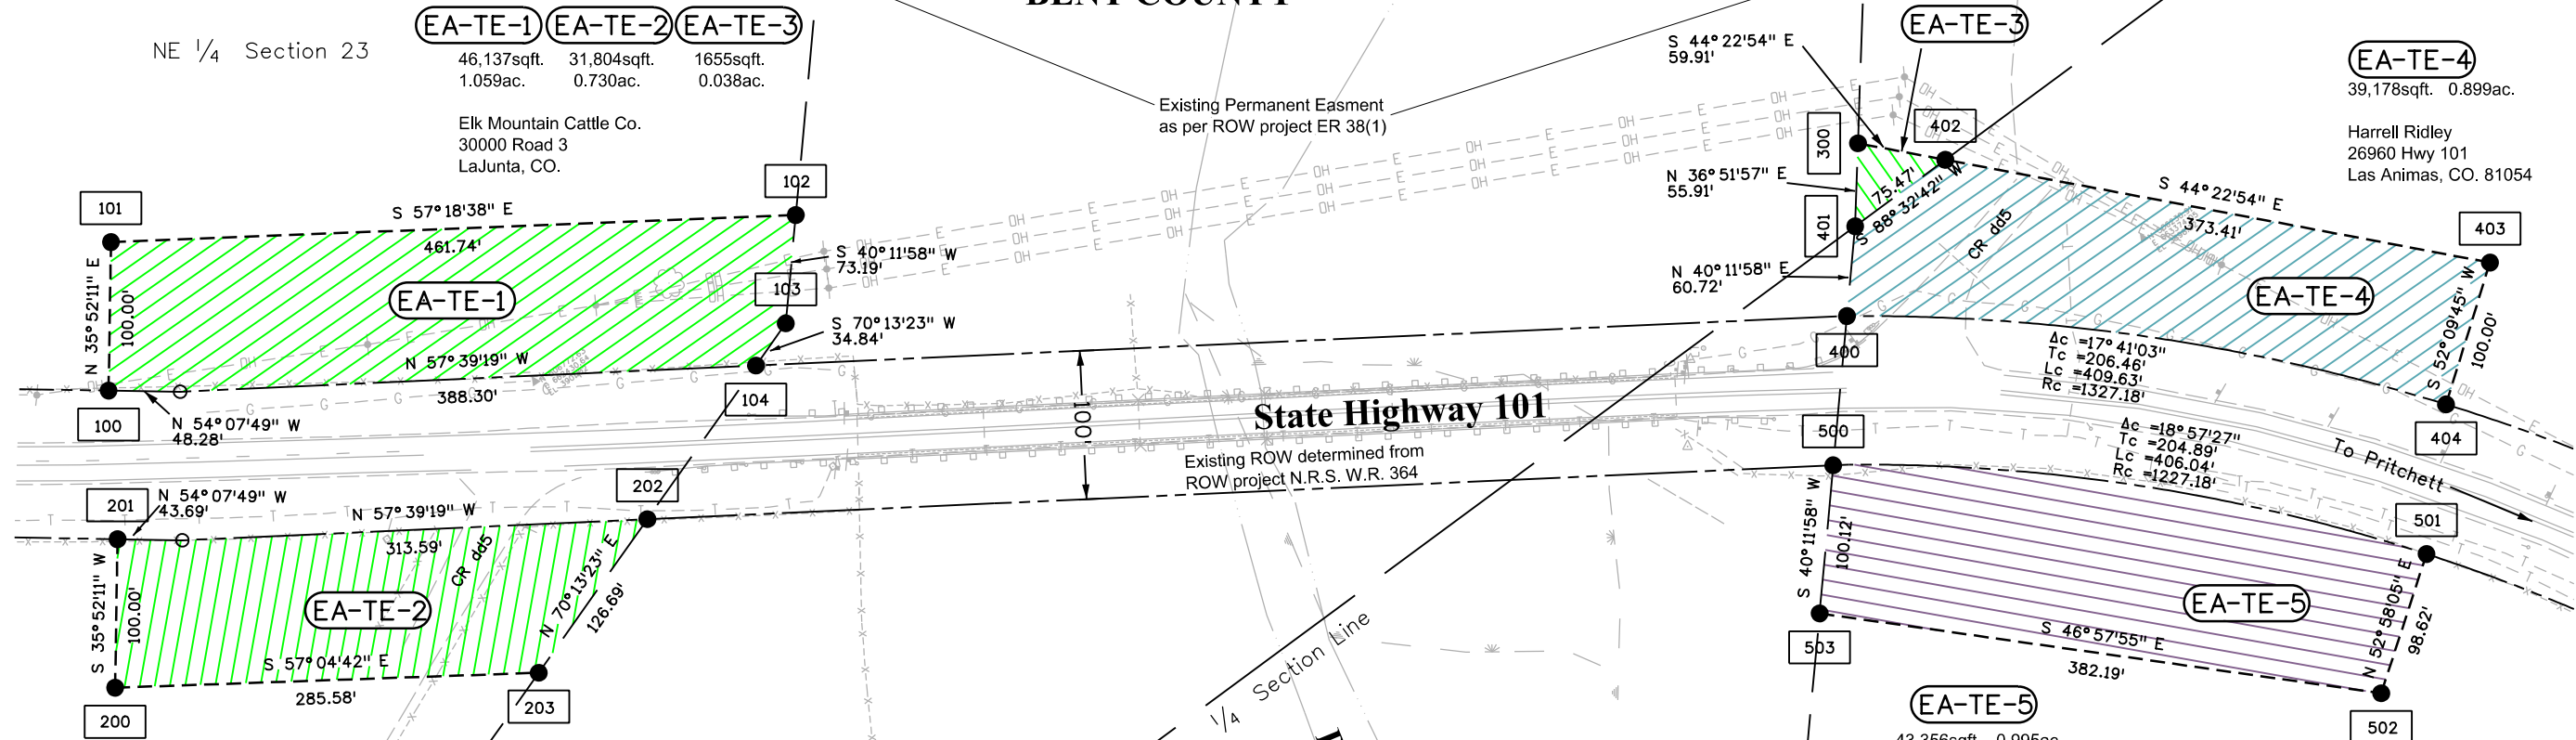

NE 1/4 Section 23

EA-TE-1 46,137sqft. 1.059ac.
EA-TE-2 31,804sqft. 0.730ac.
EA-TE-3 1655sqft. 0.038ac.

Elk Mountain Cattle Co.
30000 Road 3
LaJunta, CO.

Existing Permanent Easment
as per ROW project ER 38(1)

EA-TE-4 39,178sqft. 0.899ac.

Harrell Ridley
26960 Hwy 101
Las Animas, CO. 81054

State Highway 101

Existing ROW determined from
ROW project N.R.S. W.R. 364

1/4 Section Line
Purgatoire River

SE 1/4 Section 23

EA-TE-5 43,356sqft. 0.995ac.

Loyal and Ilene Stephens
107 East 6th St.
Las Animas, CO. 81054

TABULATION OF TEMPORARY EASEMENT POINTS TO BE STAKED

Point No.	Northing(ft)	Easting(ft)	Description
100	506931.98	662191.48	
101	507013.02	662250.03	
102	506763.64	662638.68	
103	506707.74	662591.44	
104	506695.95	662558.66	
200	506765.43	662080.50	
201	506846.46	662139.09	
202	506653.08	662439.44	
203	506610.22	662320.22	
300	506393.37	663252.97	
400	506302.26	663180.23	
401	506348.64	663219.42	
402	506350.56	663294.87	
403	506083.68	663556.04	
404	506022.34	663477.07	
500	506225.20	663115.11	
501	505947.30	663408.58	
502	505887.90	663329.85	
503	506148.73	663050.49	

**DEPARTMENT OF TRANSPORTATION
STATE OF COLORADO**

AUTHORIZED: _____ DATE _____

RIGHT OF WAY MANAGER