

FED. ROAD DISTRICT	DIVISION	PROJ. NO.	SHEET NO.	SHEET TOTALS
VIII	COLD	FC(CX) 40-5(9)	1	
REVISIONS				


RIGHT OF WAY
W & E OF JCT.
S.H. 94

S.E. 1/4, SEC. 3
T. 13 S., R. 52 W.
6th P.M.

FINAL VOUCHER PLANS

E. M. Jannollen
SIGNATURE


DEPARTMENT OF TRANSPORTATION
STATE OF COLORADO
FAP PROJECT FC(CX) 40-5(9)
LINCOLN COUNTY - STATE HIGHWAY NO. 40
RIGHT OF WAY

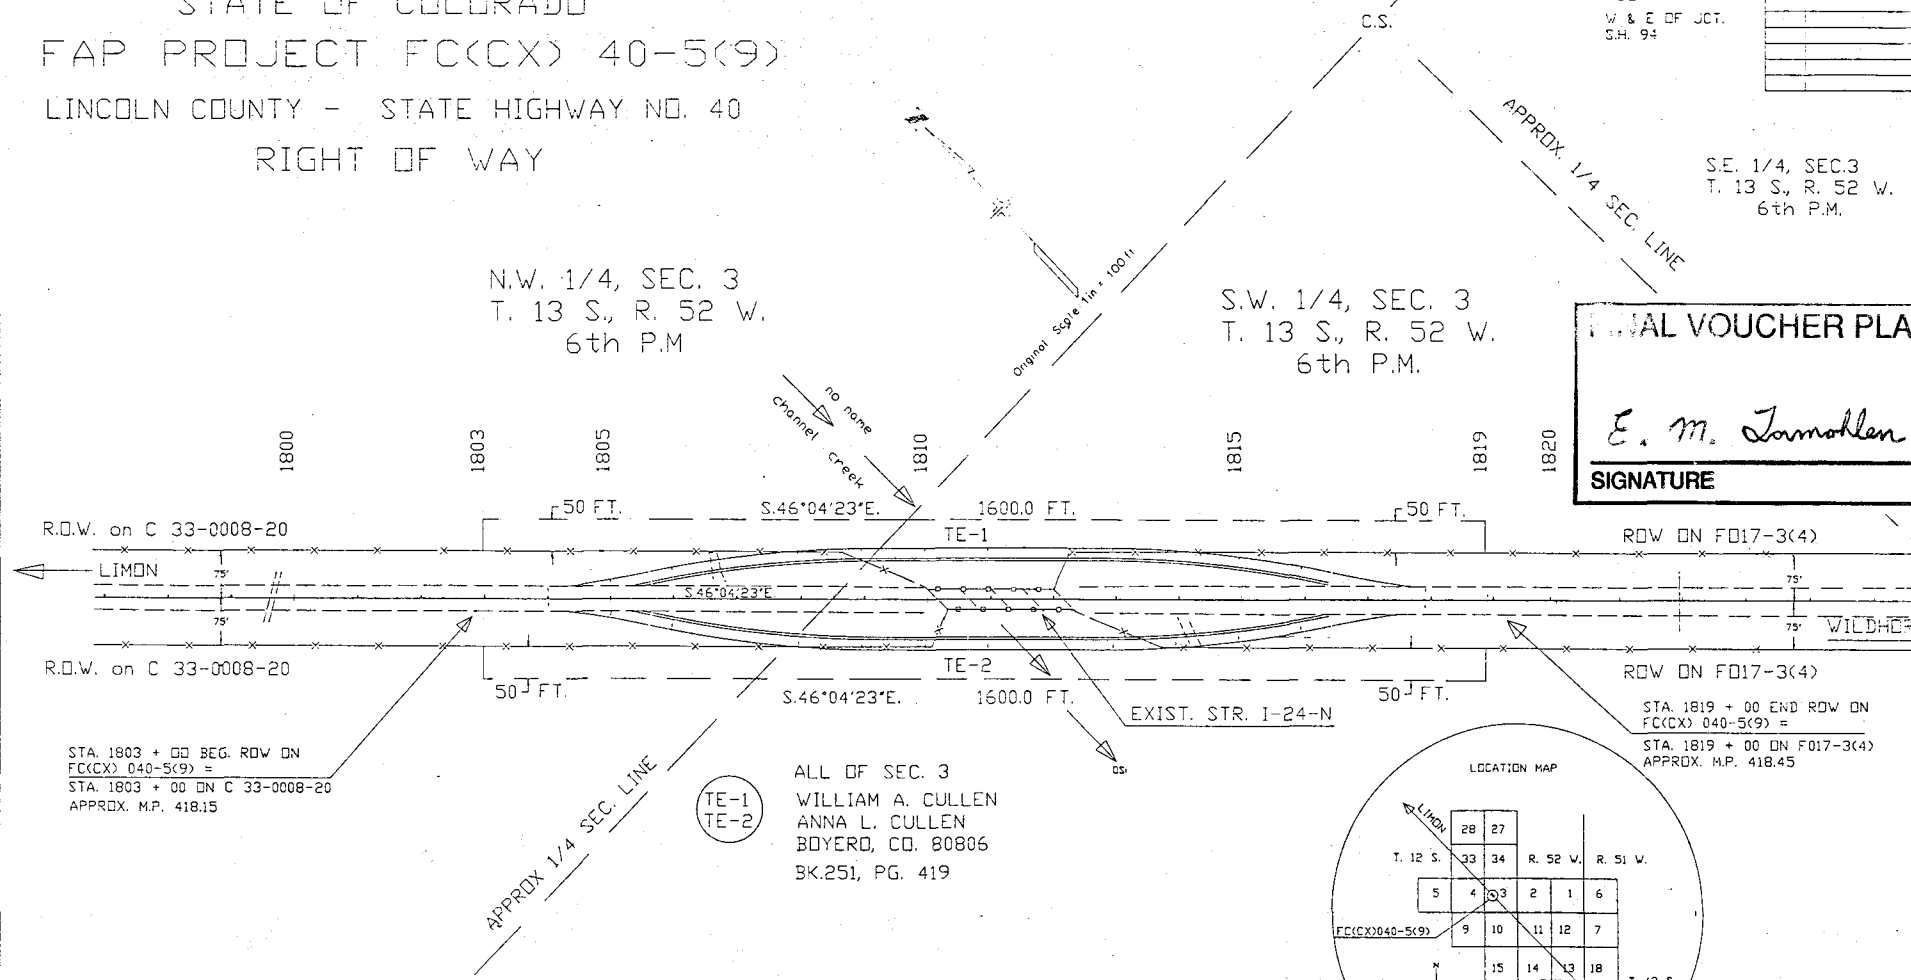

STA. 1803 + 00 BEG. ROW ON
FC(CX) 040-5(9) =
STA. 1803 + 00 ON C 33-0008-20
APPROX. M.P. 418.15

ALL OF SEC. 3
WILLIAM A. CULLEN
ANNA L. CULLEN
BOYERD, CO. 80806
BK.251, PG. 419

STA. 1819 + 00 END ROW ON
FC(CX) 040-5(9) =
STA. 1819 + 00 ON F017-3(4)
APPROX. M.P. 418.45

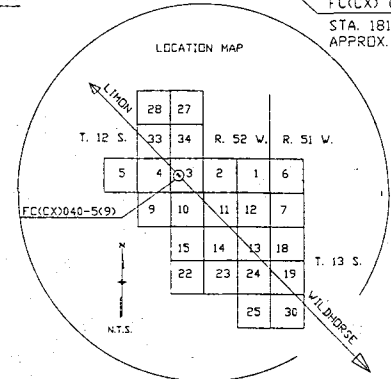

Tabulation of R.O.W. Properties in Lincoln County

Parcel No.	Owner	Address	Location	Area in		Remainder	Parcel No.	Remarks
				Parcel	Net	Left	Right	
TE-1	WILLIAM A. CULLEN ANNA L. CULLEN	BOX 27 BOYERD, CO. 80806	V 1/2 SEC. 3, T. 13 S., R. 52 W., 6TH PM	80005F 1.8365AC	80005F 1.8365AC		TE-1	PURPOSE: TO CONSTRUCT & MAINTAIN A DETOUR
TE-2				80005F 1.8365AC	80005F 1.8365AC		TE-2	PURPOSE: SAME AS TE-1

DATE: JULY 1991
SUBACCOUNT: 88172
DISTRICT: ONE

DEPARTMENT OF TRANSPORTATION
FEDERAL HIGHWAY ADMINISTRATION

AUTHORIZED: _____
DATE: _____

DIVISION ADMINISTRATOR