

CONVENTIONAL SIGNS

SCALE OF ORIGINAL DRAWINGS
PLAN SHEETS 1"=50'


R.O.W LENGTH OF PROJECT = 0.04 MILES

[illegible]

INDEX OF SHEETS

SHEET NO.

1	TITLE SHEET
2	TABULATION OF PROPERTIES
3	PLAN SHEET

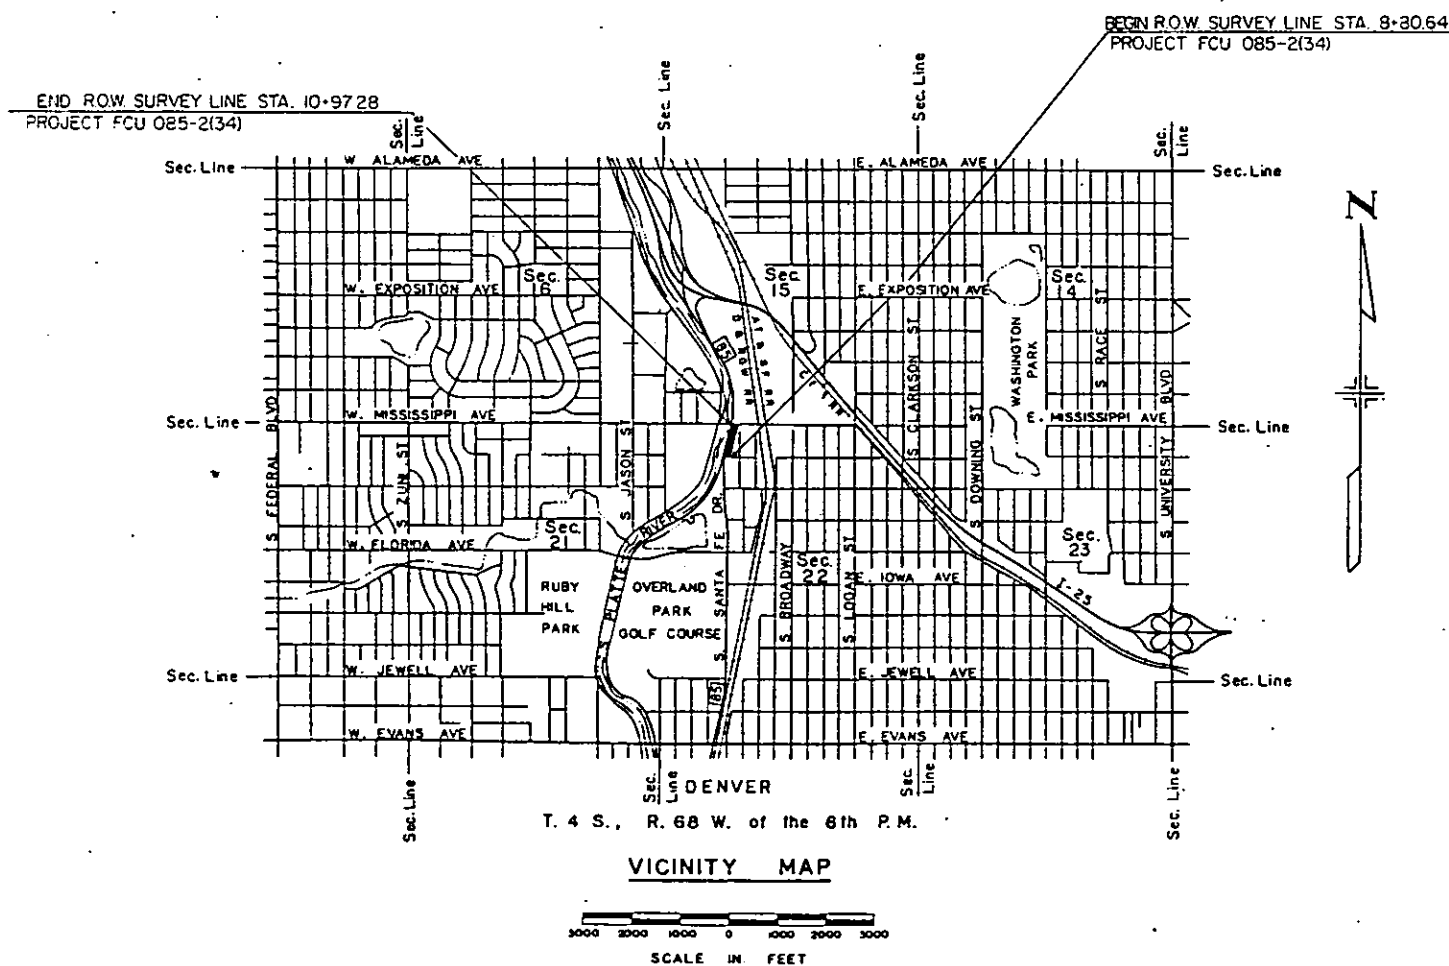

DISTRICT NO. 8
PRELIMINARY PLANS
SUBJECT TO CHANGES
DATE OCT 17 1965

DIVISION OF HIGHWAYS	
APPROVED:	
<i>[Signature]</i>	
DISTRICT ENGINEER	DATE

DEPARTMENT OF TRANSPORTATION
FEDERAL HIGHWAY ADMINISTRATION

APPROVED _____ DATE _____

DIVISION ADMINISTRATOR



FCD 08572 (34)

[illegible]

FEDERAL ROAD REGION NO.	DIVISION	PROJ. NO.	SHEET NO.	TOTAL SHEETS
VII	COLORADO	FCU 085-2(34)	3	

RIGHT OF WAY
MISSISSIPPI AND SANTA FE

REVISIONS		
9-27-85	NEW SHEET	D-6

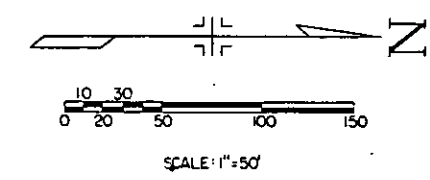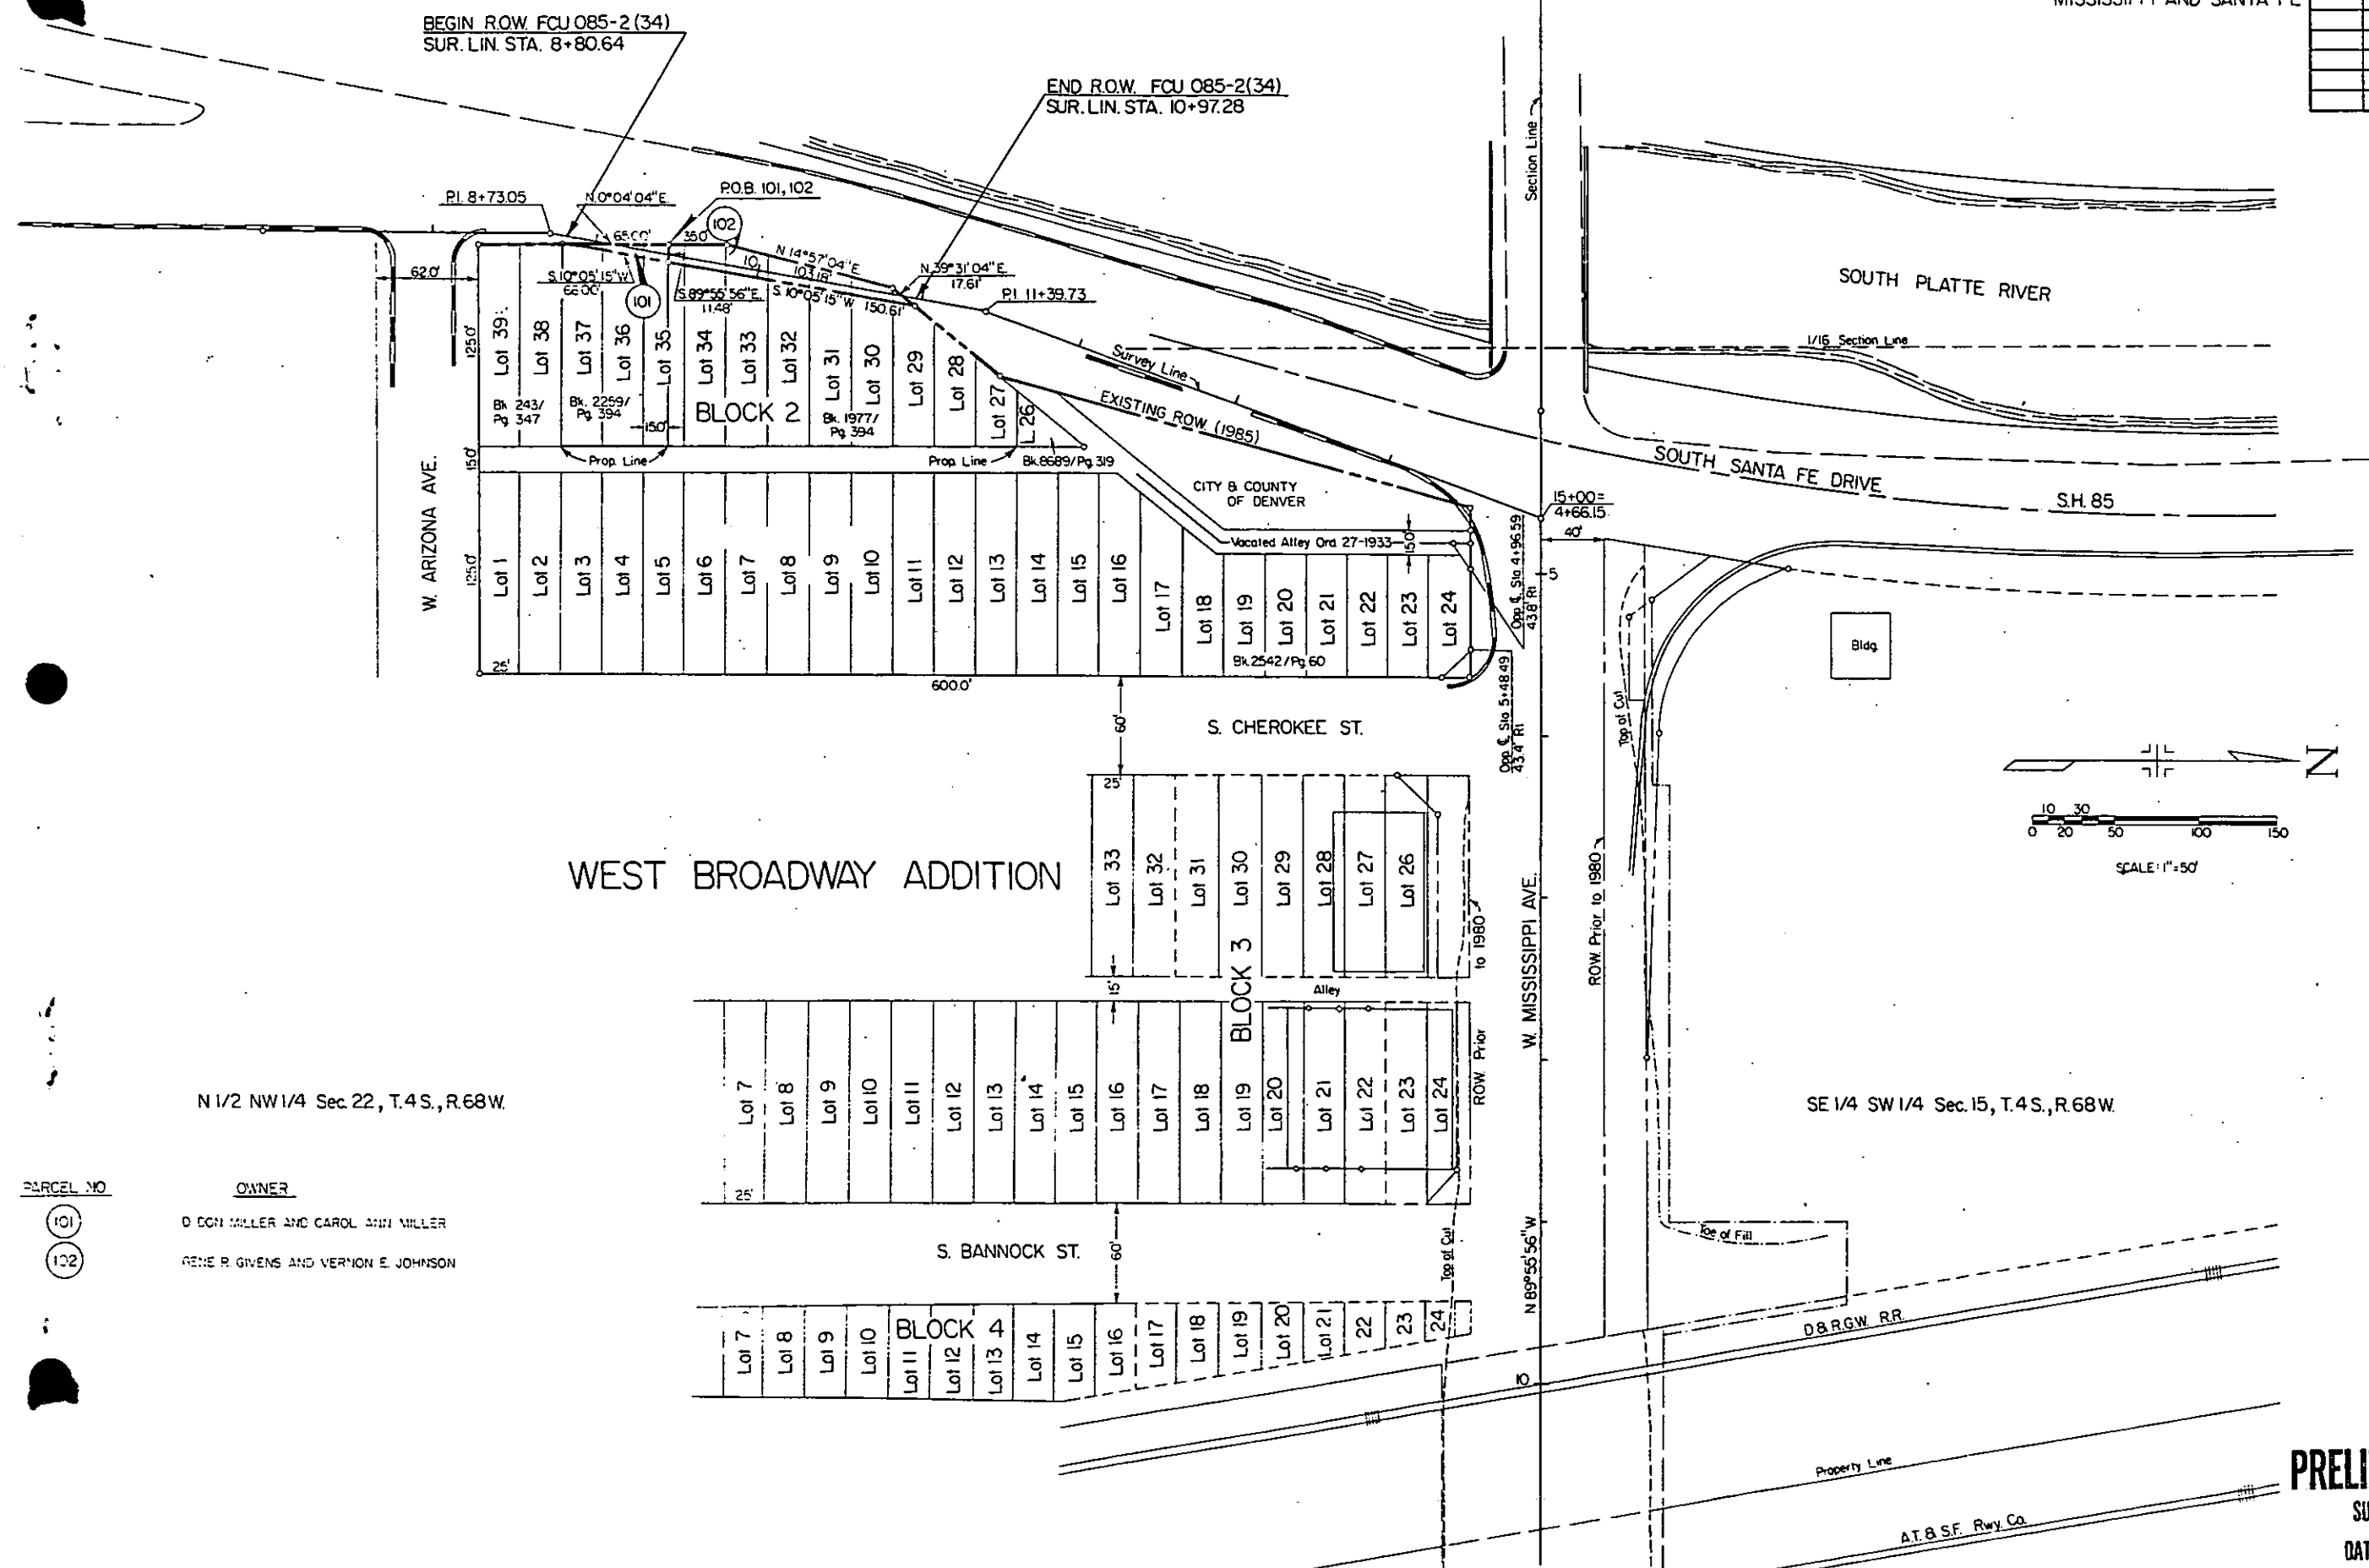

N 1/2 NW 1/4 Sec. 22, T.4S., R.68W.

PARCEL NO.	OWNER
101	D DON MILLER AND CAROL ANN MILLER
102	GENE R. GIVENS AND VERNON E. JOHNSON

DISTRICT NO. 6
PRELIMINARY PLANS
SUBJECT TO CHANGES
DATE , OCT 17 1985