
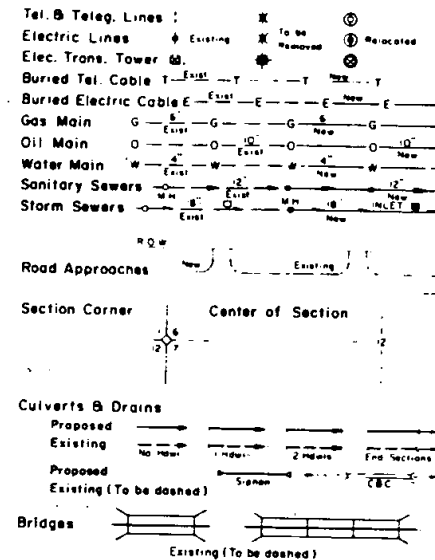


STATE DEPARTMENT OF HIGHWAYS

DIVISION OF HIGHWAYS—STATE OF COLORADO

CONVENTIONAL SIGNS

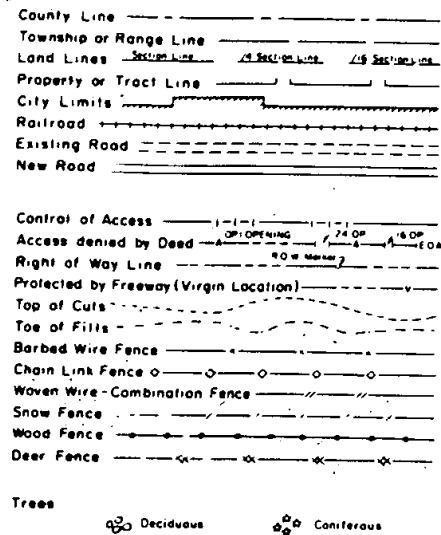

RIGHT OF WAY PLAN OF PROPOSED FEDERAL AID PROJECT NO. FC 024-3(19) STATE HIGHWAY NO. 24 ELBERT COUNTY RIGHT OF WAY

SCALE OF ORIGINAL DRAWINGS

PLAN SHEETS 1" = 100'
DETAIL SHEETS 1" = 100'
OWNERSHIP MAPS 1" = 100'


R.O.W. LENGTH OF PROJECT = 19,970 FT. = 3.782 MILES

FEDERAL ROAD REGION NO.	DIVISION	PROJECT NO.	SHEET NO.
VIII	COLORADO	FC 024-3(19)	1

RIGHT OF WAY		REVISIONS		
MATHESON - EAST & WEST		1-9-84	Added Sheet No. 10 to index	D-
		11-7-84	Revise R.O.W. End Sta. & Length	D-

INDEX OF SHEETS

- SHEET NO. 1 SKETCH MAP & TITLE PAGE
2 TABULATION OF PROPERTIES
3-10 PLAN & PROFILE SHOWING R.O.W.

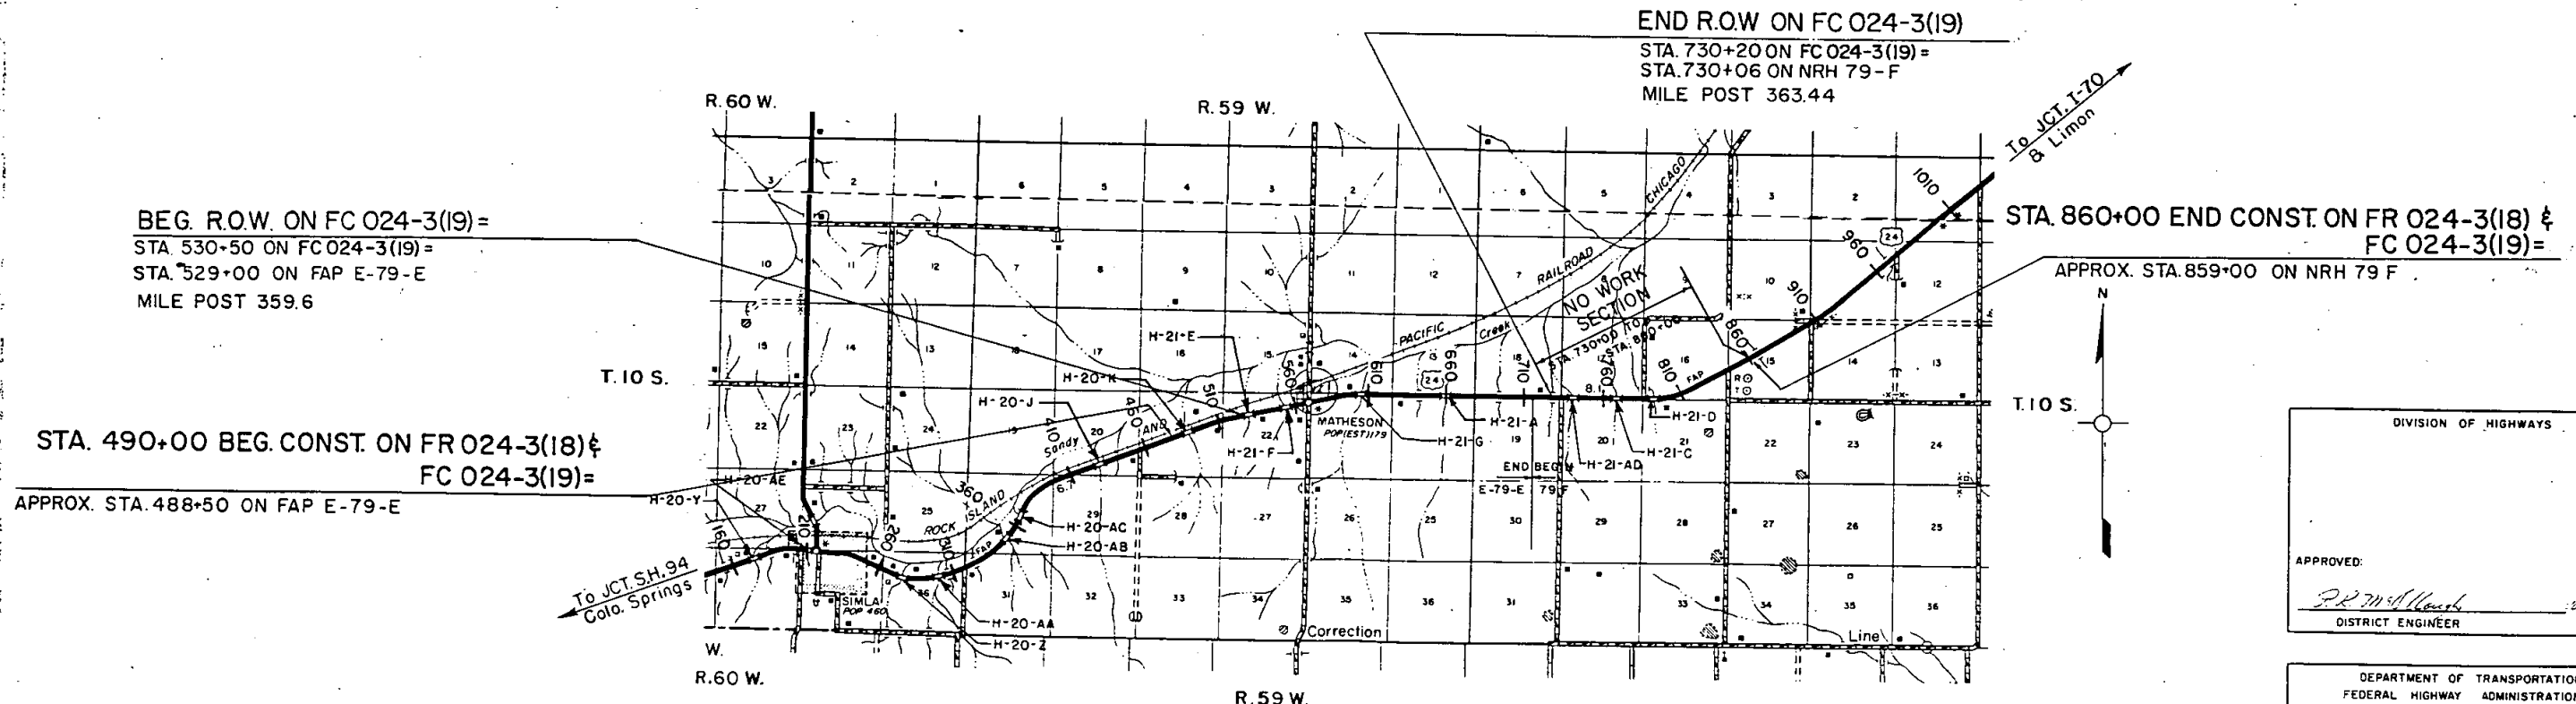

DIVISION OF HIGHWAYS

APPROVED: DR. M. H. H. H. Aug 1984
DISTRICT ENGINEER DATE

DEPARTMENT OF TRANSPORTATION
FEDERAL HIGHWAY ADMINISTRATION

APPROVED: _____ DATE _____

DIVISION ADMINISTRATOR

ROW = FC 024-3(19)
PE & Const = FR 024-3(18) & FC 024-3(19)
DIST. 1
83031




ELBERT

S. H. No. 24

PROJ. FC 024-3(19)

RIGHT OF WAY


[illegible]

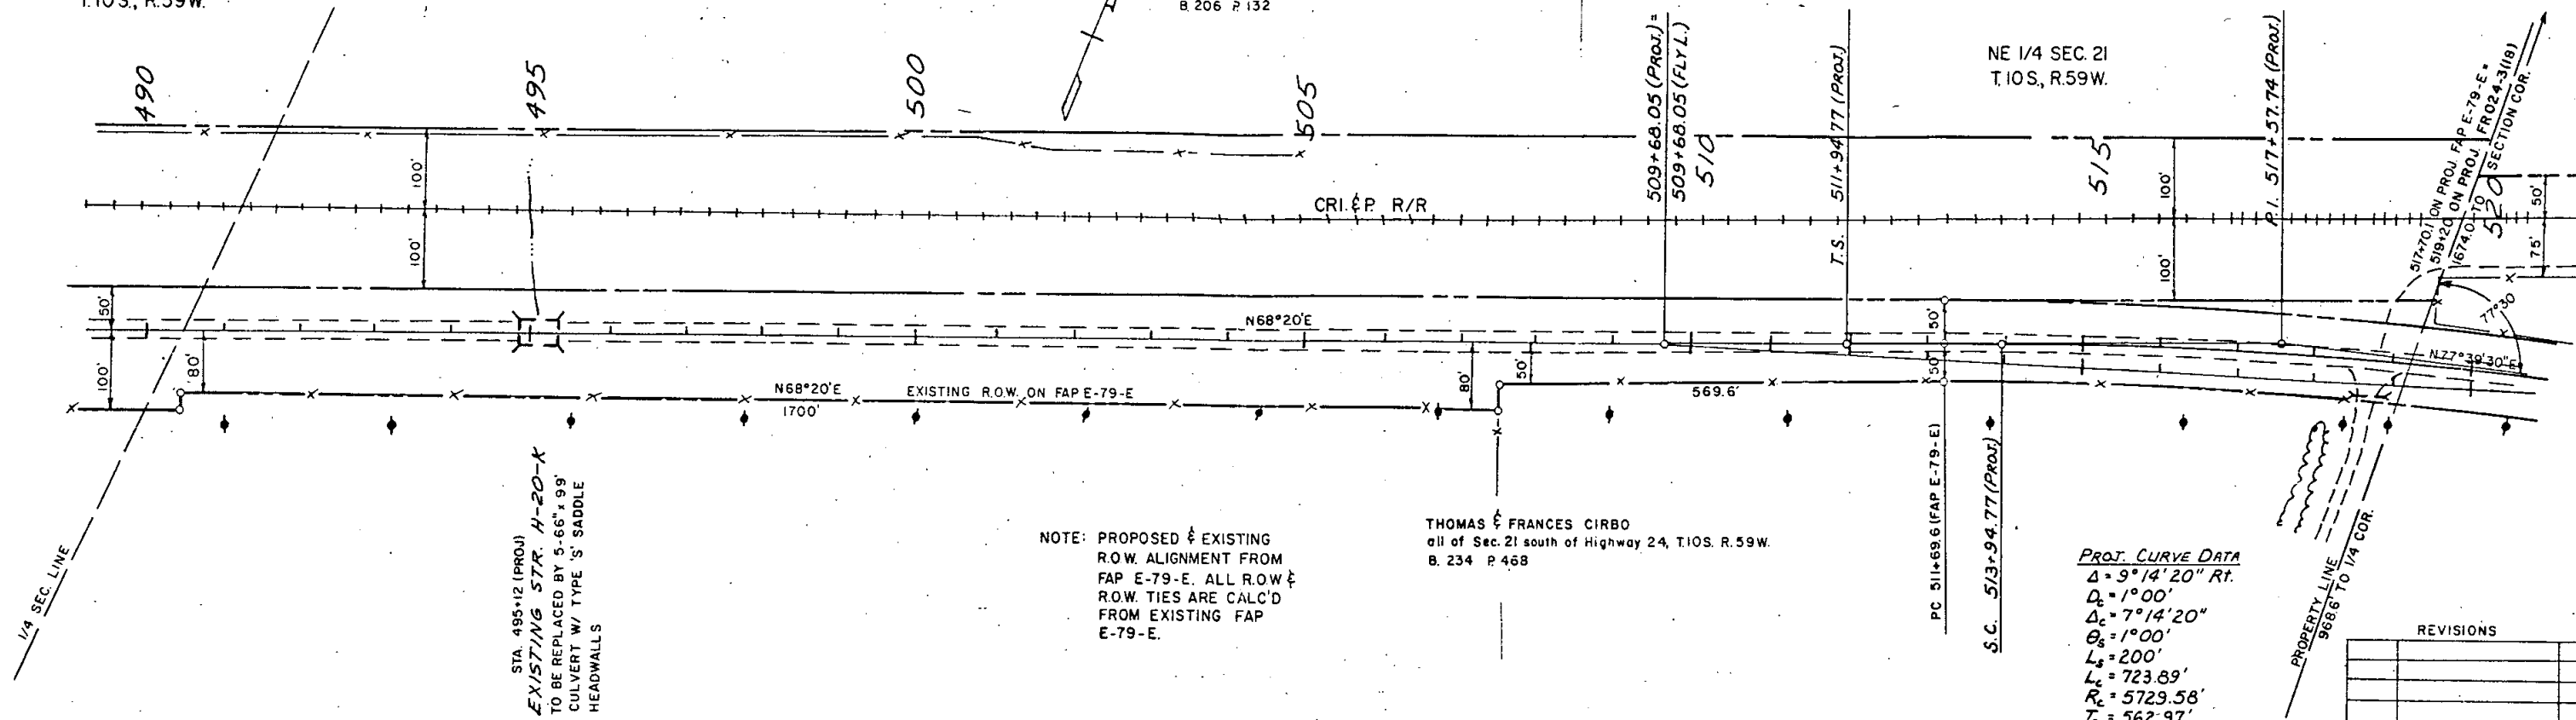

BM #111, EL. 5855.25,
Nail in P.P. Rt. No. 16, Str. H-20-K



BM # 110, FL 5857.23,
Nail in tele. Pole Lt. No. 1537

BM #109, FL. 5832.11, Nail in
P.P. Rt. # 2 E. side of Farm Appr.

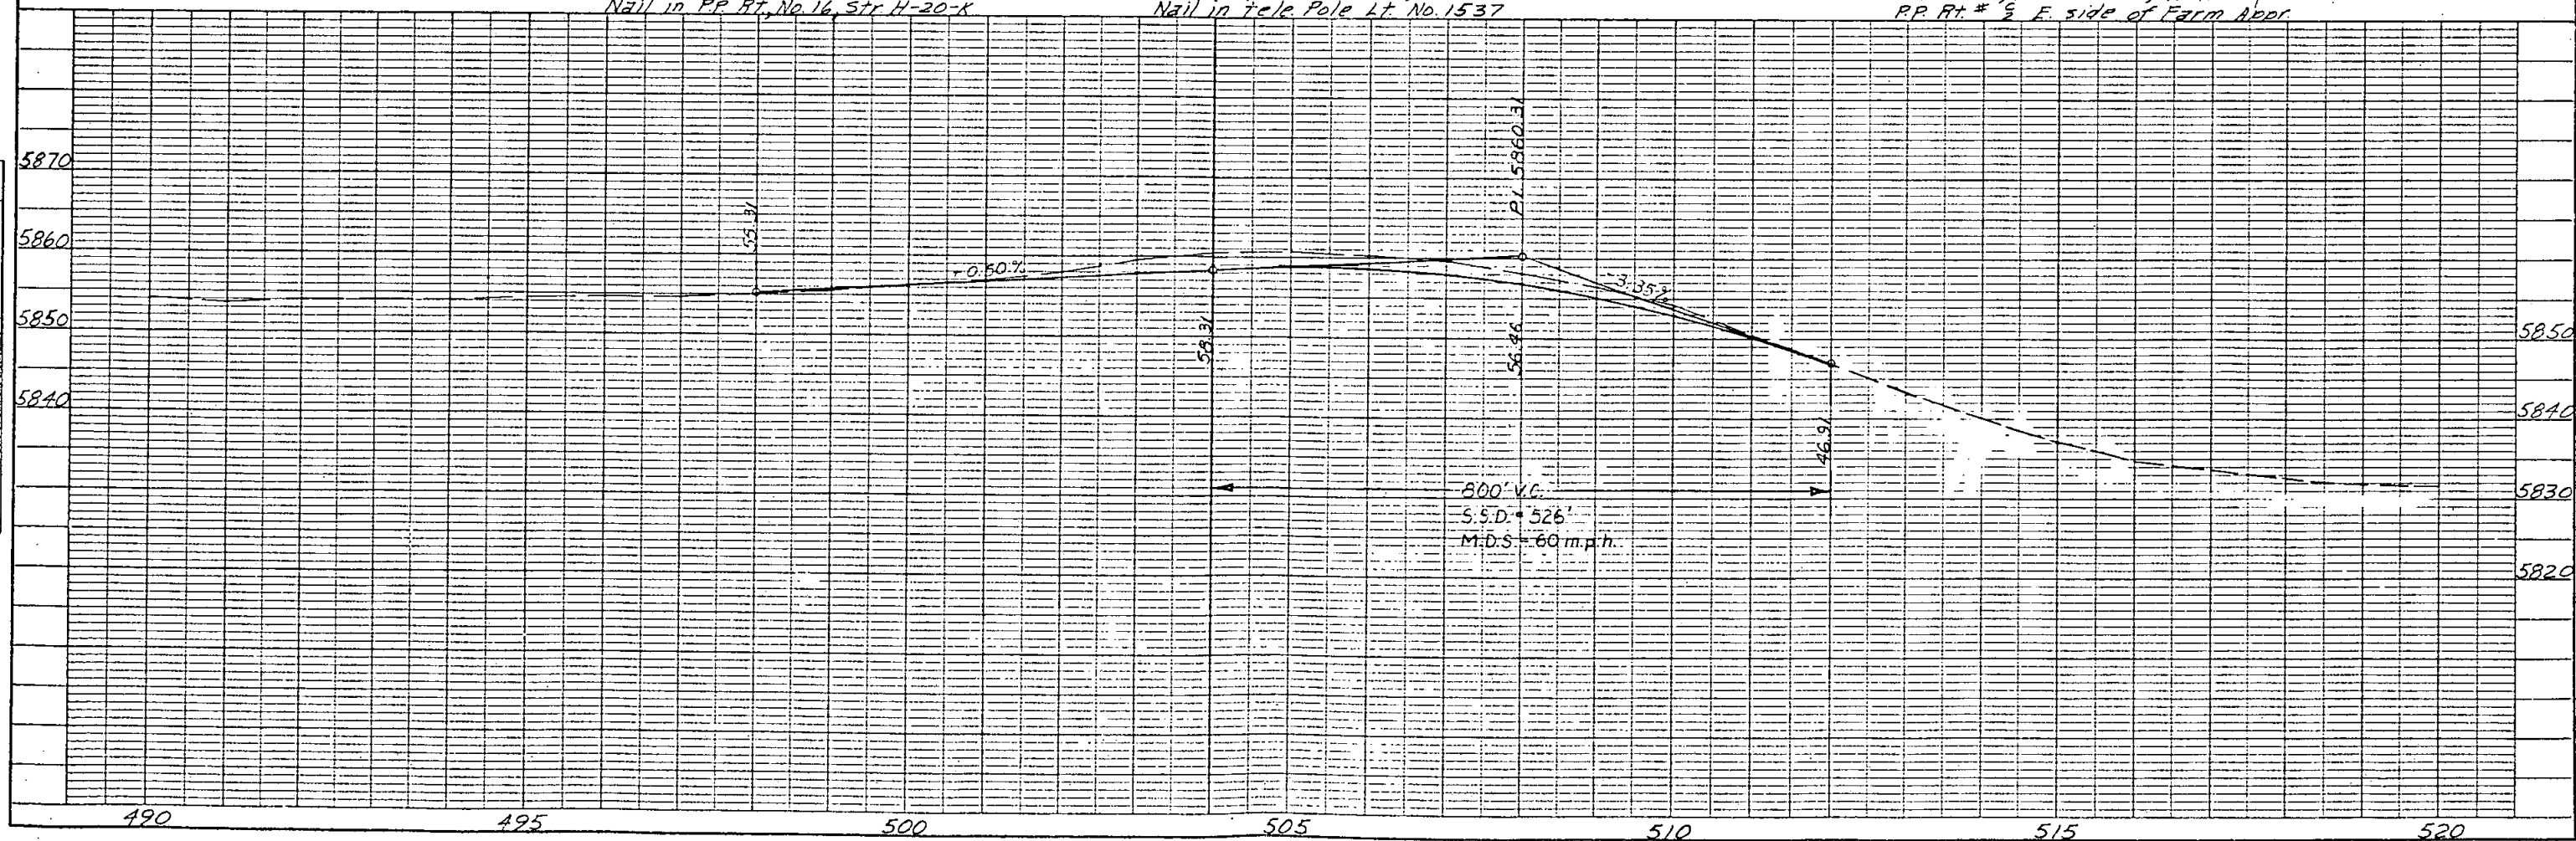


NW 1/4 SEC. 22
T.10S., R.59W.

RIGHT OF WAY
MATHESON - EAST & WEST

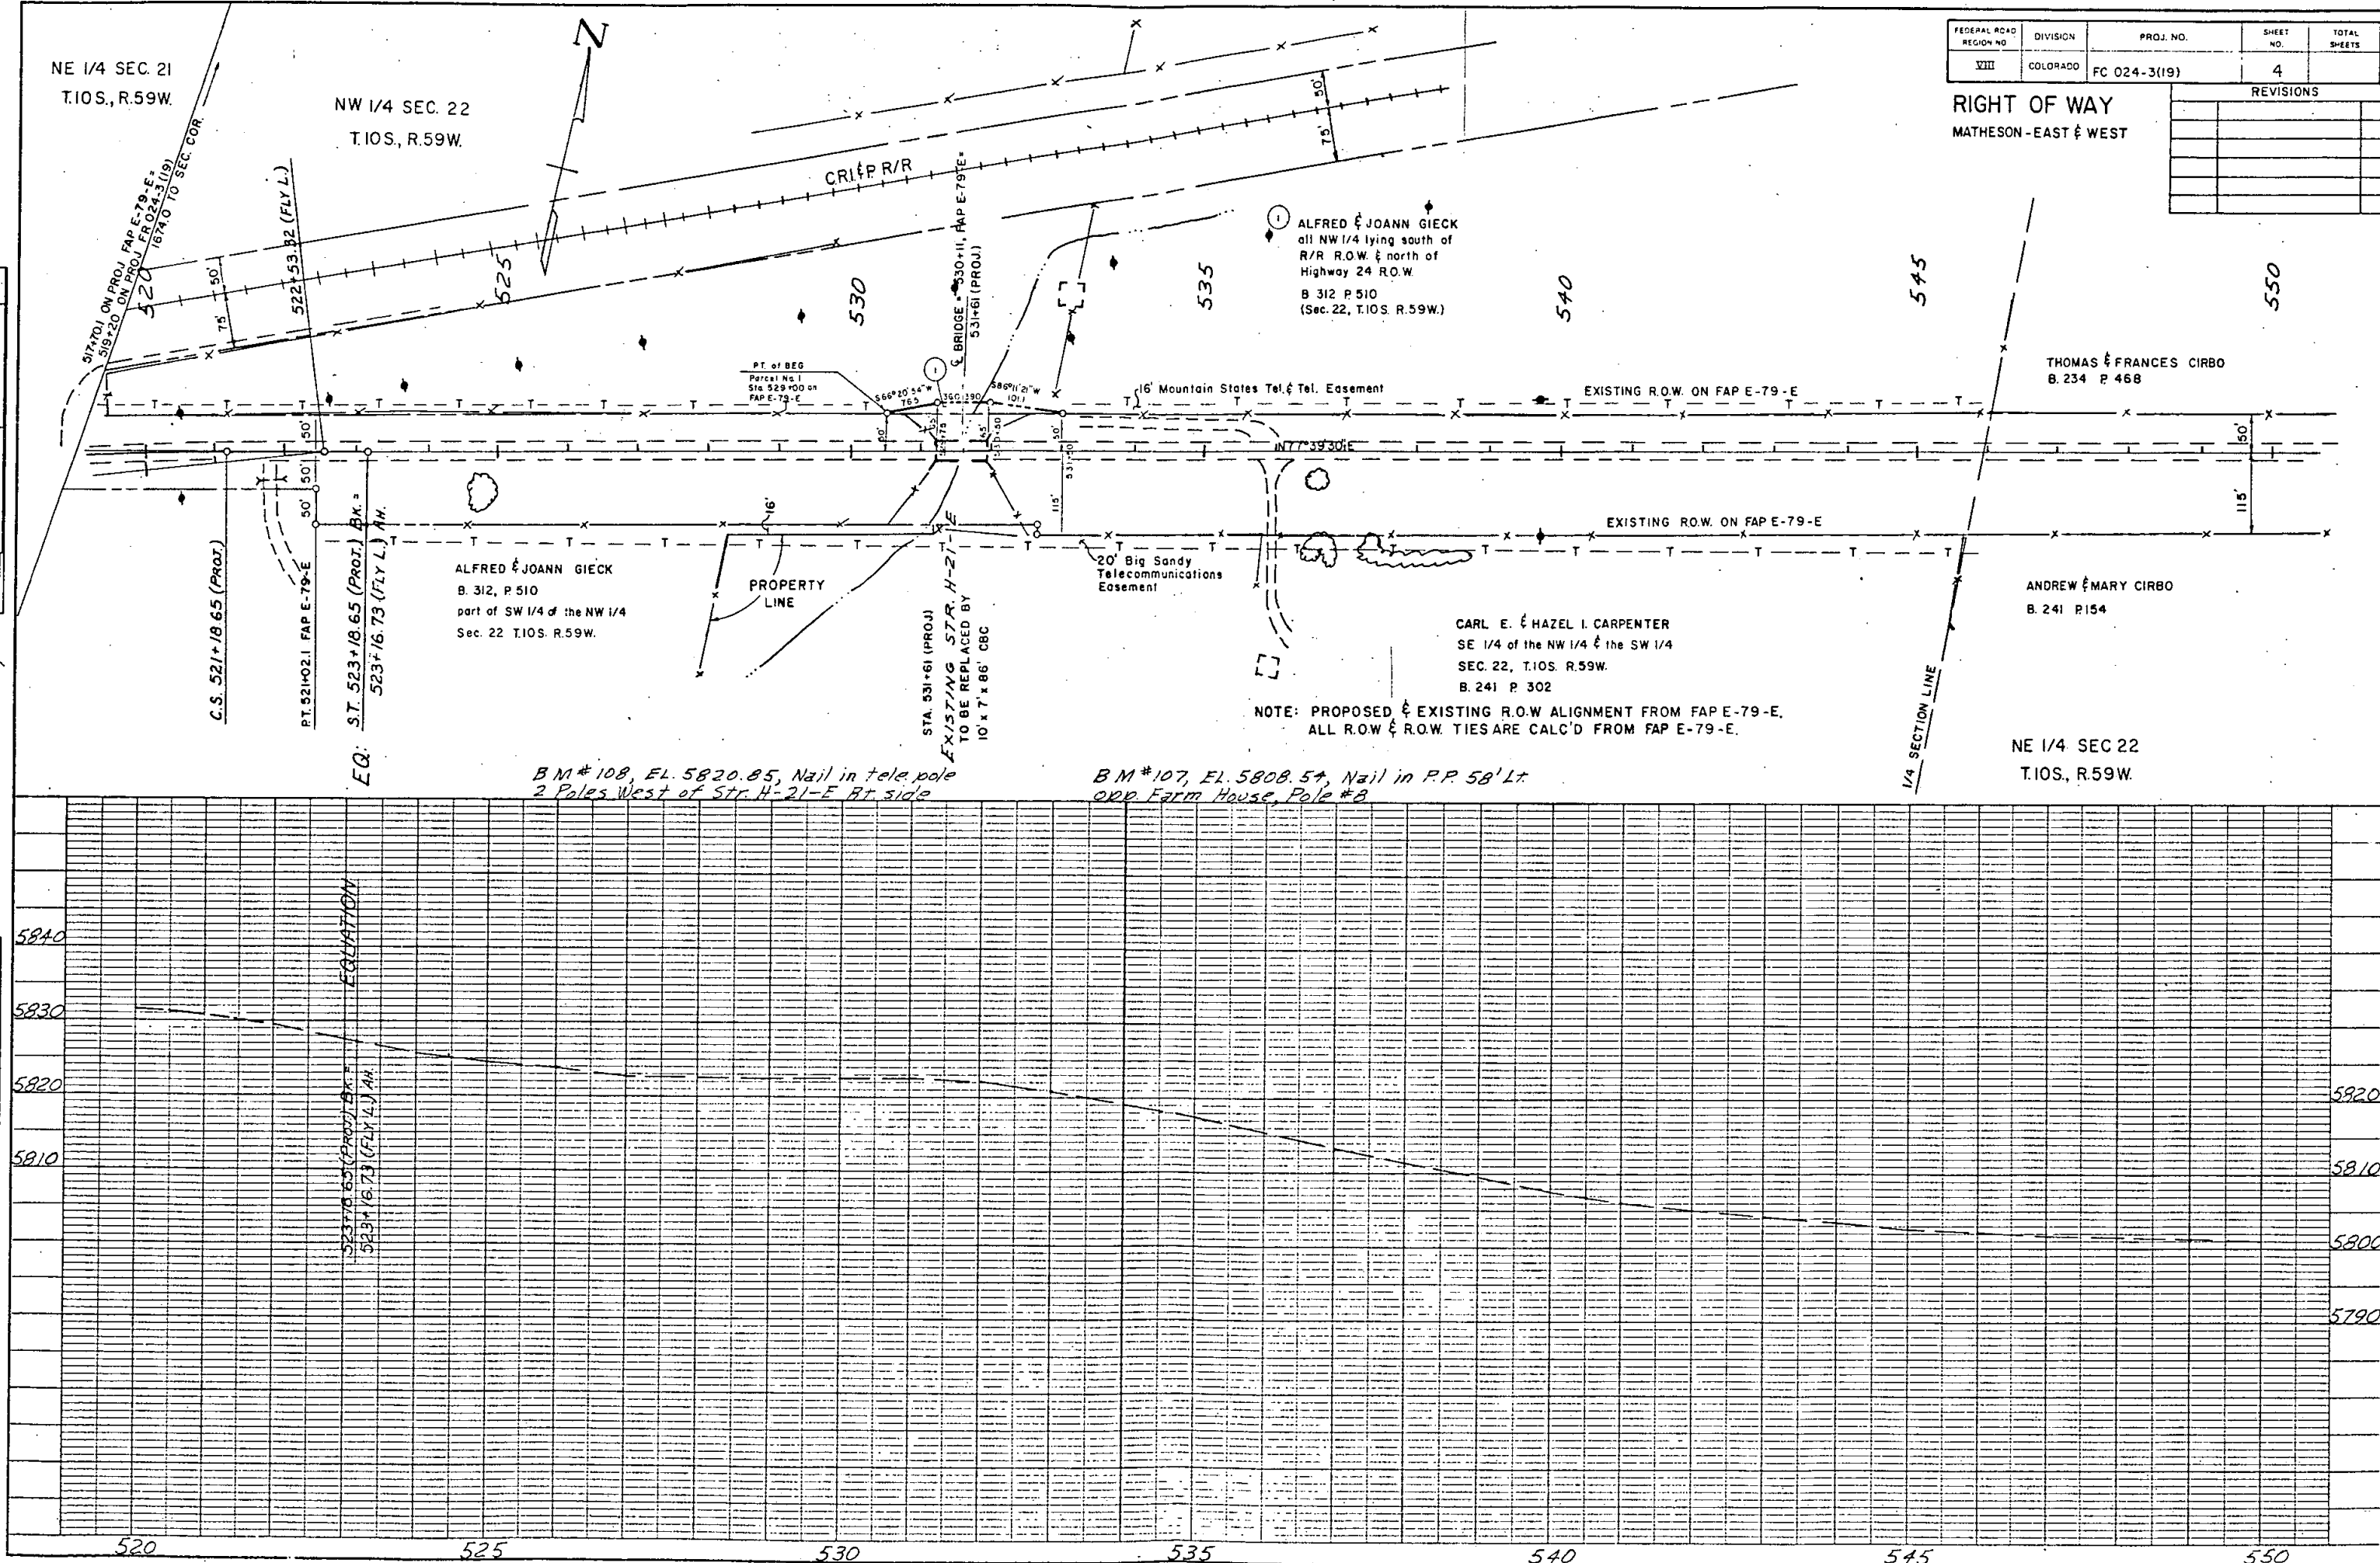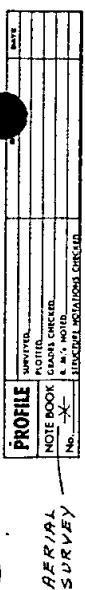

REVISIONS		

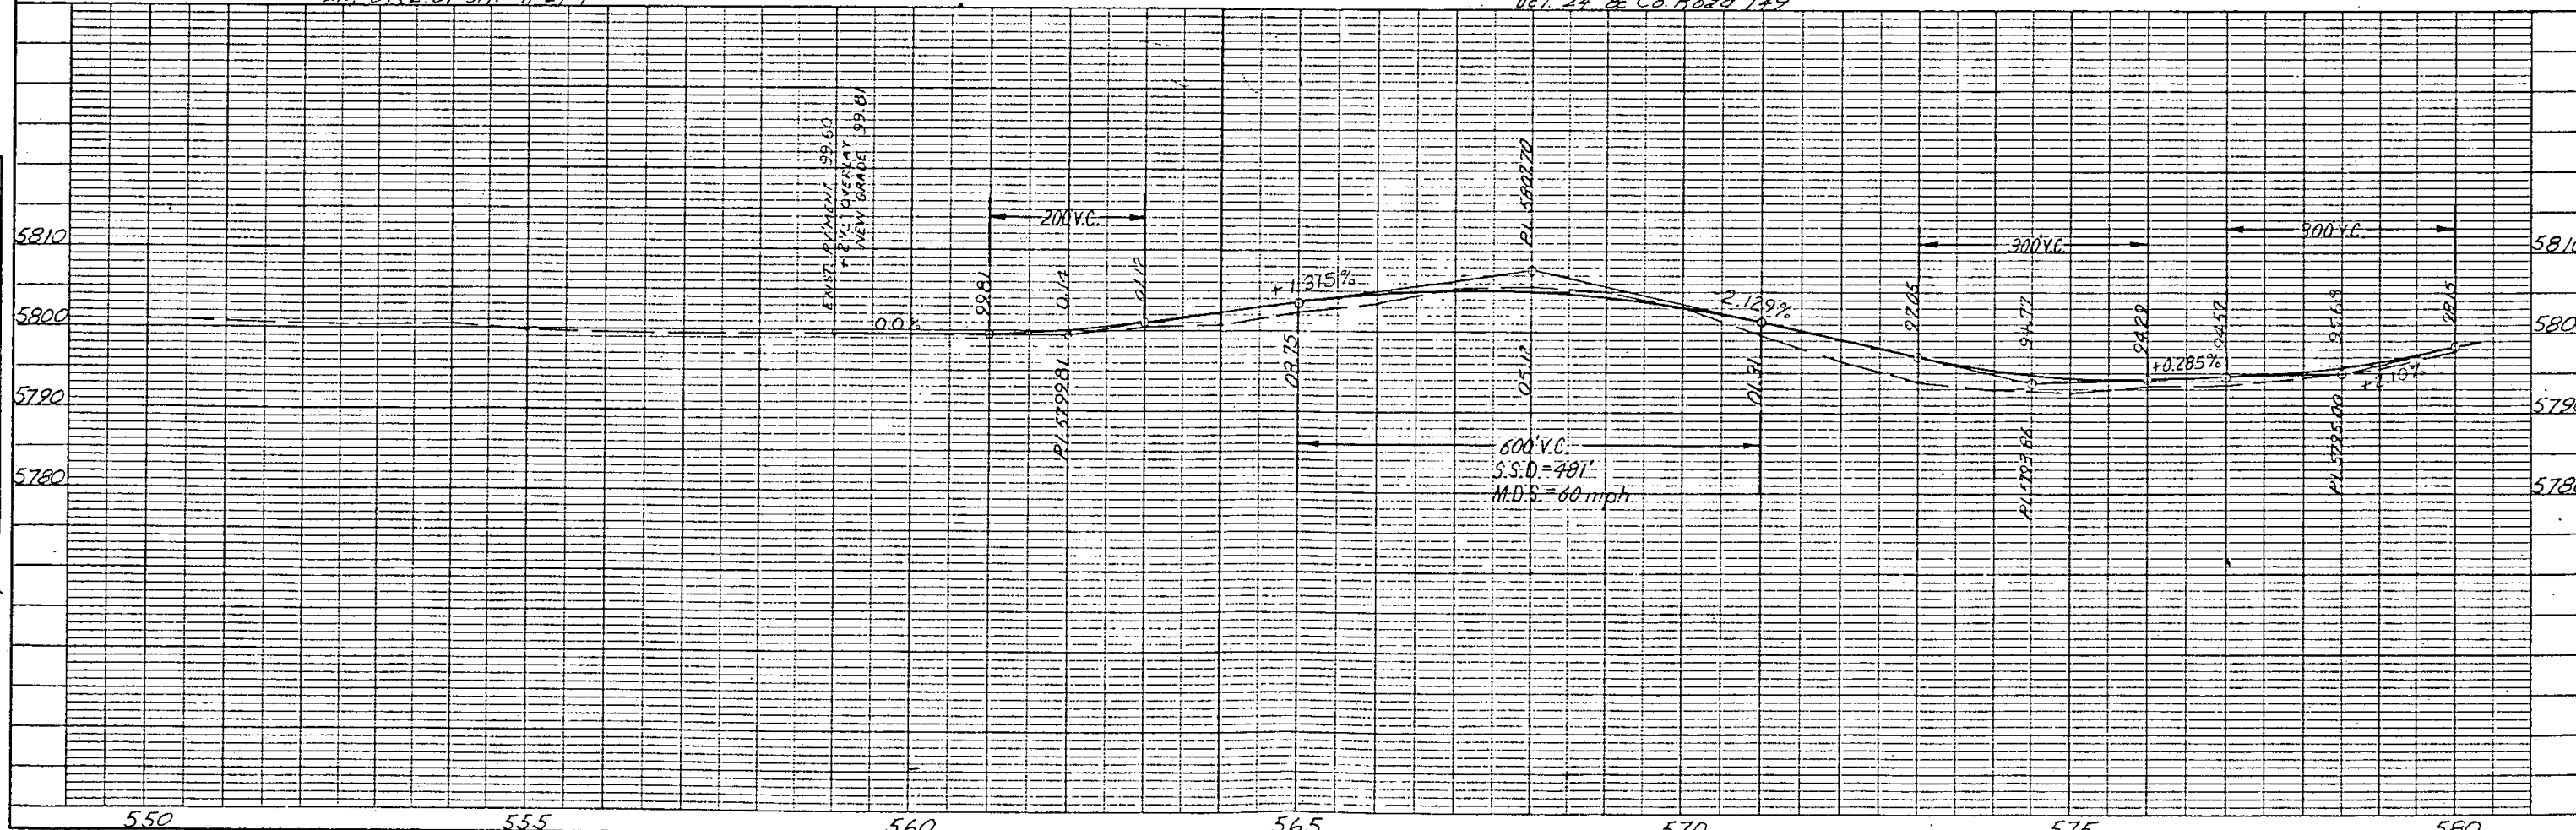

WESLEY & MARIE MARANVILLE
part of SW 1/4 SEC 14
T.10S. R.59W.
B.197 P.469

SW 1/4 SEC 14
T.10S. R.59S.


RIGHT OF WAY
MATHESON - EAST & WEST

FEDERAL ROAD REGION NO.	DIVISION	PROJ. NO.	SHEET NO.	TOTAL SHEETS
VIII	COLORADO	FC 024-3(19)	6	

REVISIONS	

TOM & MARY LASATER
SW 1/4 of the SE 1/4 SEC 14
T.10S. R.59W.
B.208 P.332


PLAN
NOTE BOOK
AERIAL SURVEY

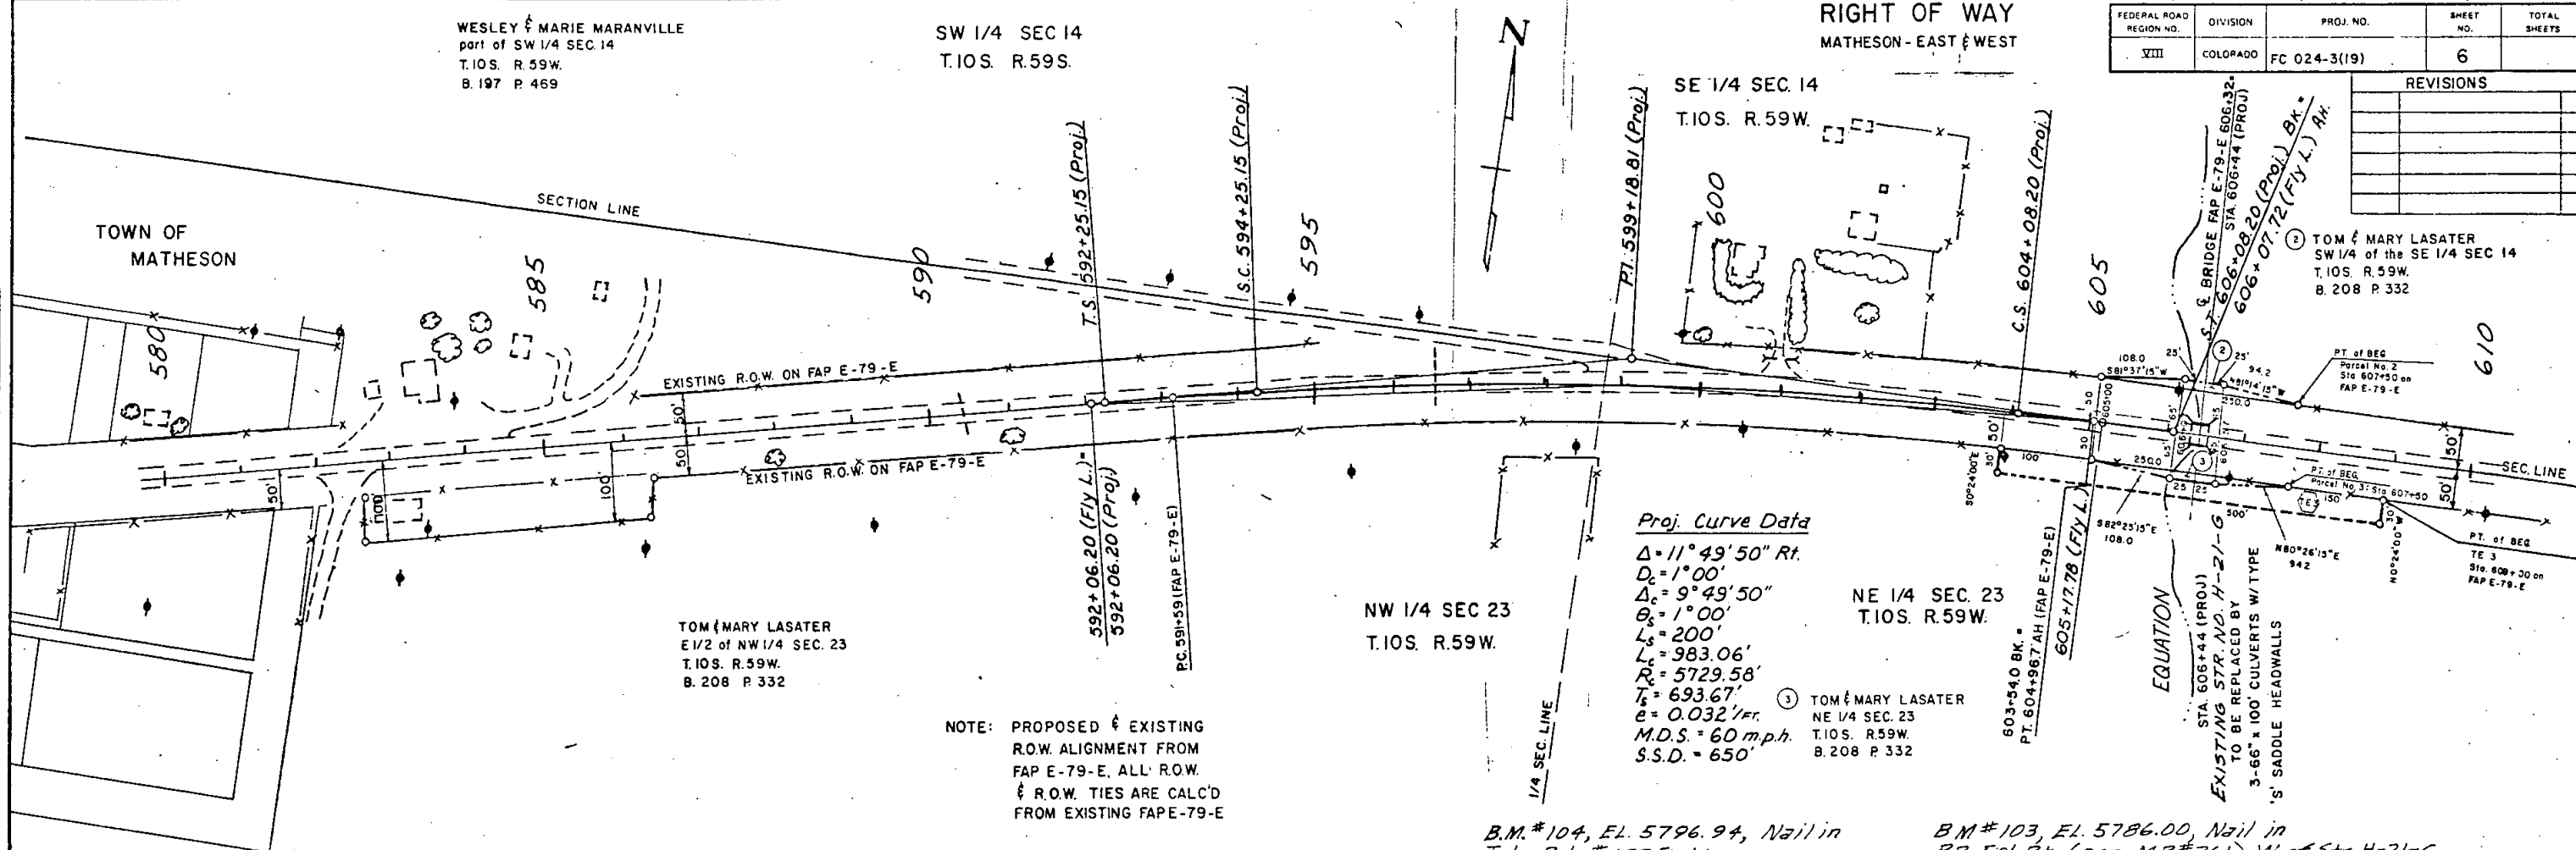

B.M. #104, EL. 5796.94, Nail in
Tele Pole #1595, Lt

B.M. #103, EL. 5786.00, Nail in
PP 50' Rt. (opp. MP #361) W of Str. H-21-G

PROFILE
NOTE BOOK
AERIAL SURVEY

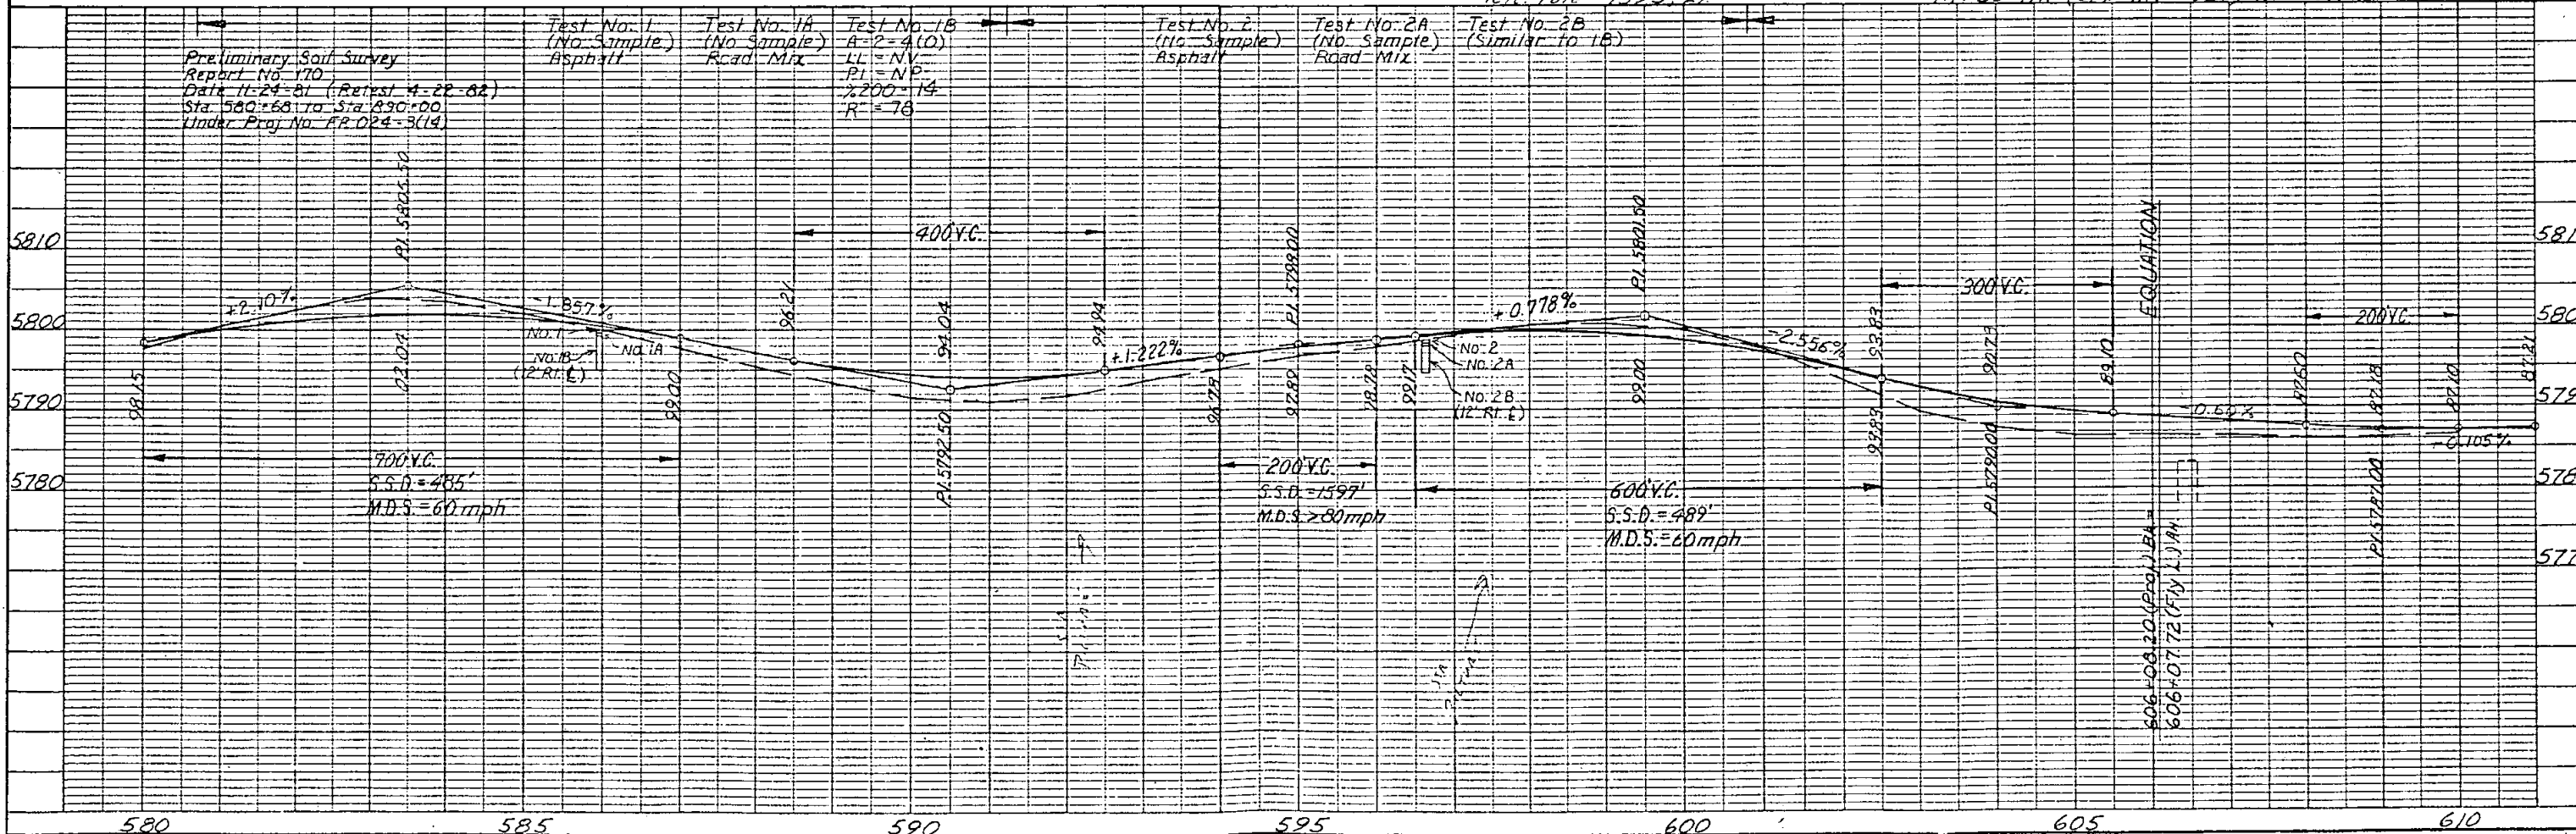

TOM & MARY LASATER
SW 1/4 of the SE 1/4
SEC 14, T.10S. R.59W.
B. 208 P.332

R. HAMACHER
SE 1/4 of the SE 1/4
SEC. 14 T.10S. R.59W.
B.197 P.136

FEDERAL ROAD REGION NO.	DIVISION	PROJ. NO.	SHEET NO.	TOTAL SHEETS
VIII	COLORADO	FC 024-3(19)	7	

RIGHT OF WAY
MATHESON - EAST & WEST

REVISIONS

GENEVIEVE HAMACHER
W 1/2 of the W 1/2 SEC. 13, T.10S. R.59W.
B.188 P.299

GENEVIEVE HAMACHER
NE 1/4 SEC. 24, T.10S. R.59W.
B.188 P.299

SW 1/4 SEC 13
T.10S. R.59W.

SE 1/4 SEC 14
T.10S. R.59W.

NE 1/4 SEC 23
T.10S. R.59W.

NW 1/4 SEC 24
T.10S. R.59W.

NOTE: PROPOSED & EXISTING R.O.W.
ALIGNMENT FROM FAP E-79-E.
ALL R.O.W. & R.O.W. TIES ARE
CALC'D FROM FAP E-79-E.

BM #102, EL. 5787.04,
Nail in PP #4, 50' Rt.

BM #101, EL. 5796.20,
Nail in PP #6, 50' Rt.

BM #100, EL. 5799.88, U.S.C. & G.S. Triangulation Point Center
one of 3 A D A Approx. 1/2 mile E of Matheson.

BM #99, EL. 5795.76,
Nail in PP #1, 50' Rt.

BM #98, EL. 5787.23,
Nail in PP #3, 50' Rt.

BM #97, EL.
5783.09, Nail in
PP #5, 50' Rt.

Test No. 3
(No Sample)
Asphalt

Test No. 3A
(No Sample)
Road Mix

Test No. 3B
A-2-4(0)

Test No. 3C
A-6(2)

Test No. 4
(No Sample)
Asphalt


Test No. 4A
(No Sample)
Road Mix

Test No. 4B
(Similar to 3C)

Test No. 5
(No Sample)
Asphalt



Test No. 5A
(No Sample)
Road Mix

Test No. 5B
(Similar to 3C)

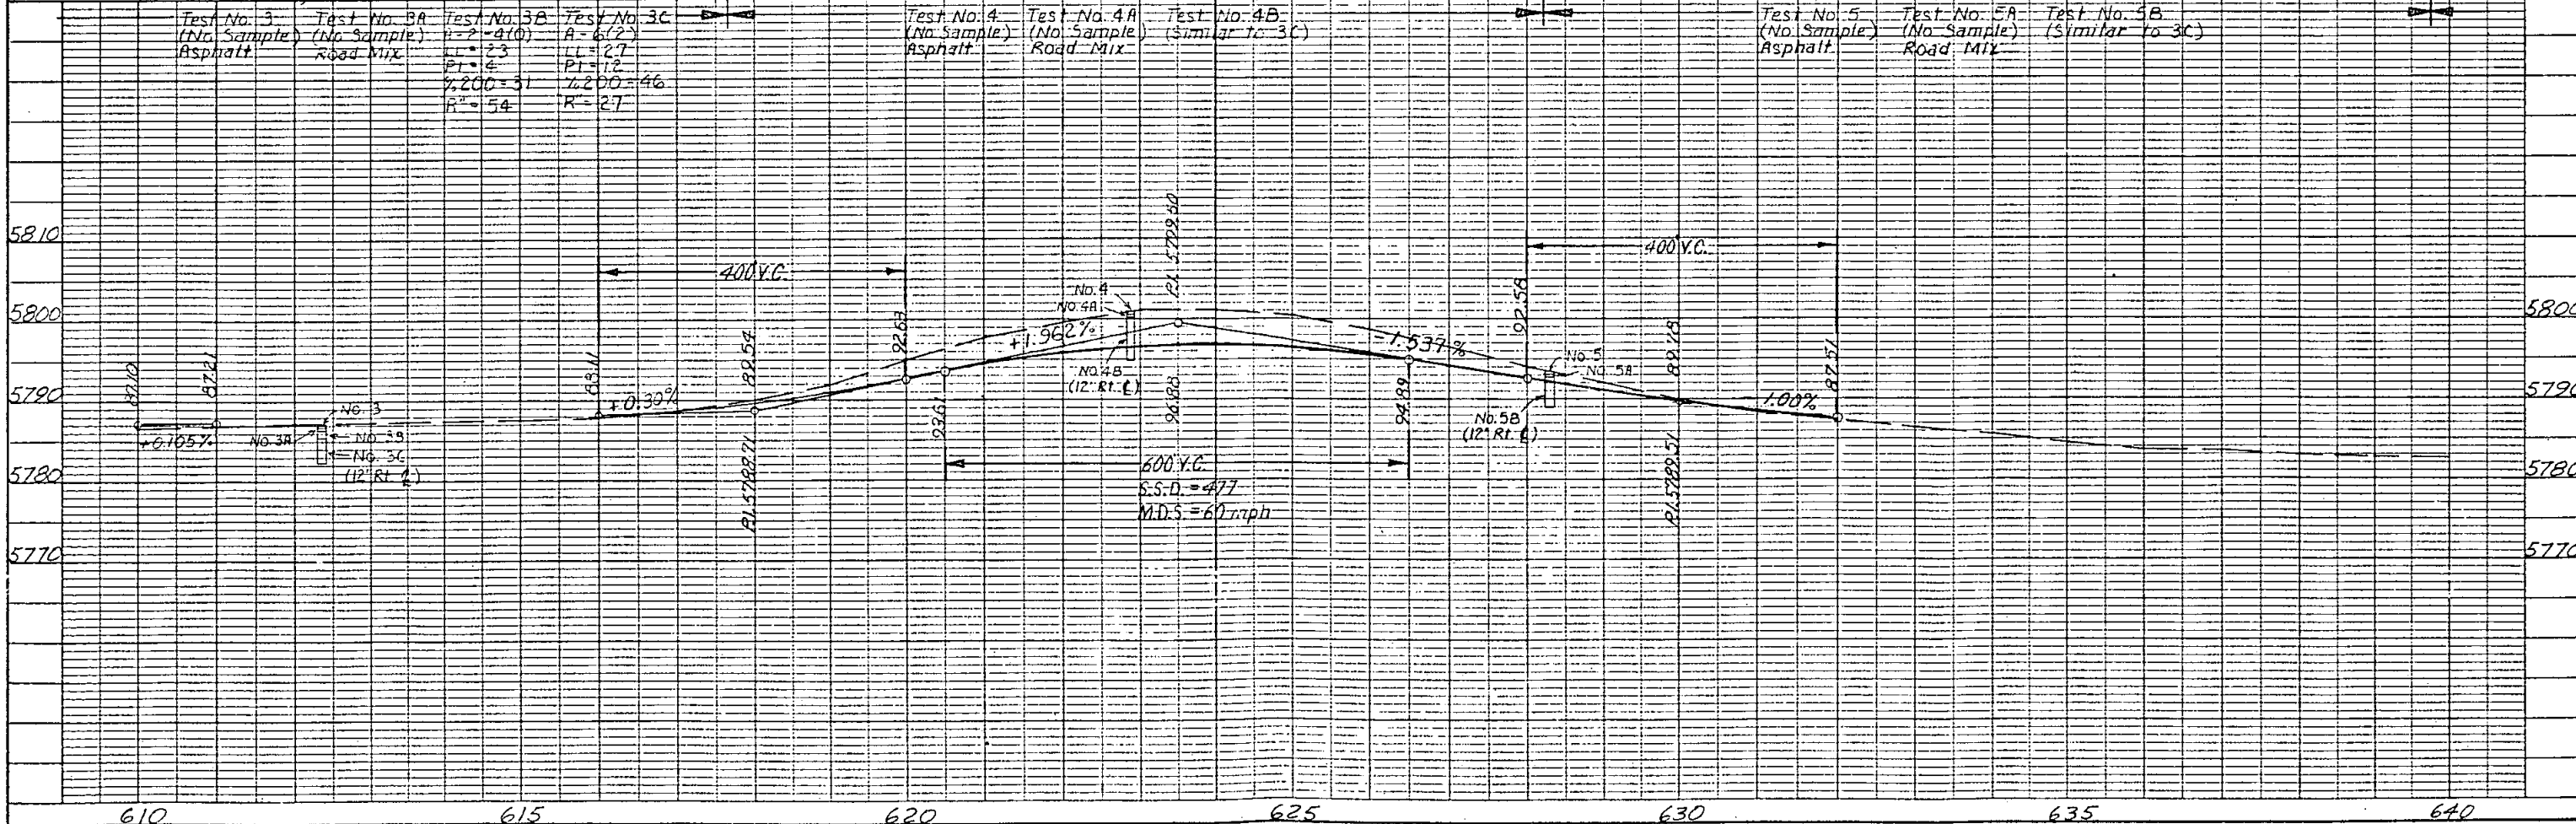

FEDERAL ROAD REGION NO.	DIVISION	PROJ. NO.	SHEET NO.	TOTAL SHEETS
VIII	COLORADO	FC 024-3(19)	8	

RIGHT OF WAY		REVISIONS	
MATHESON - EAST & WEST			

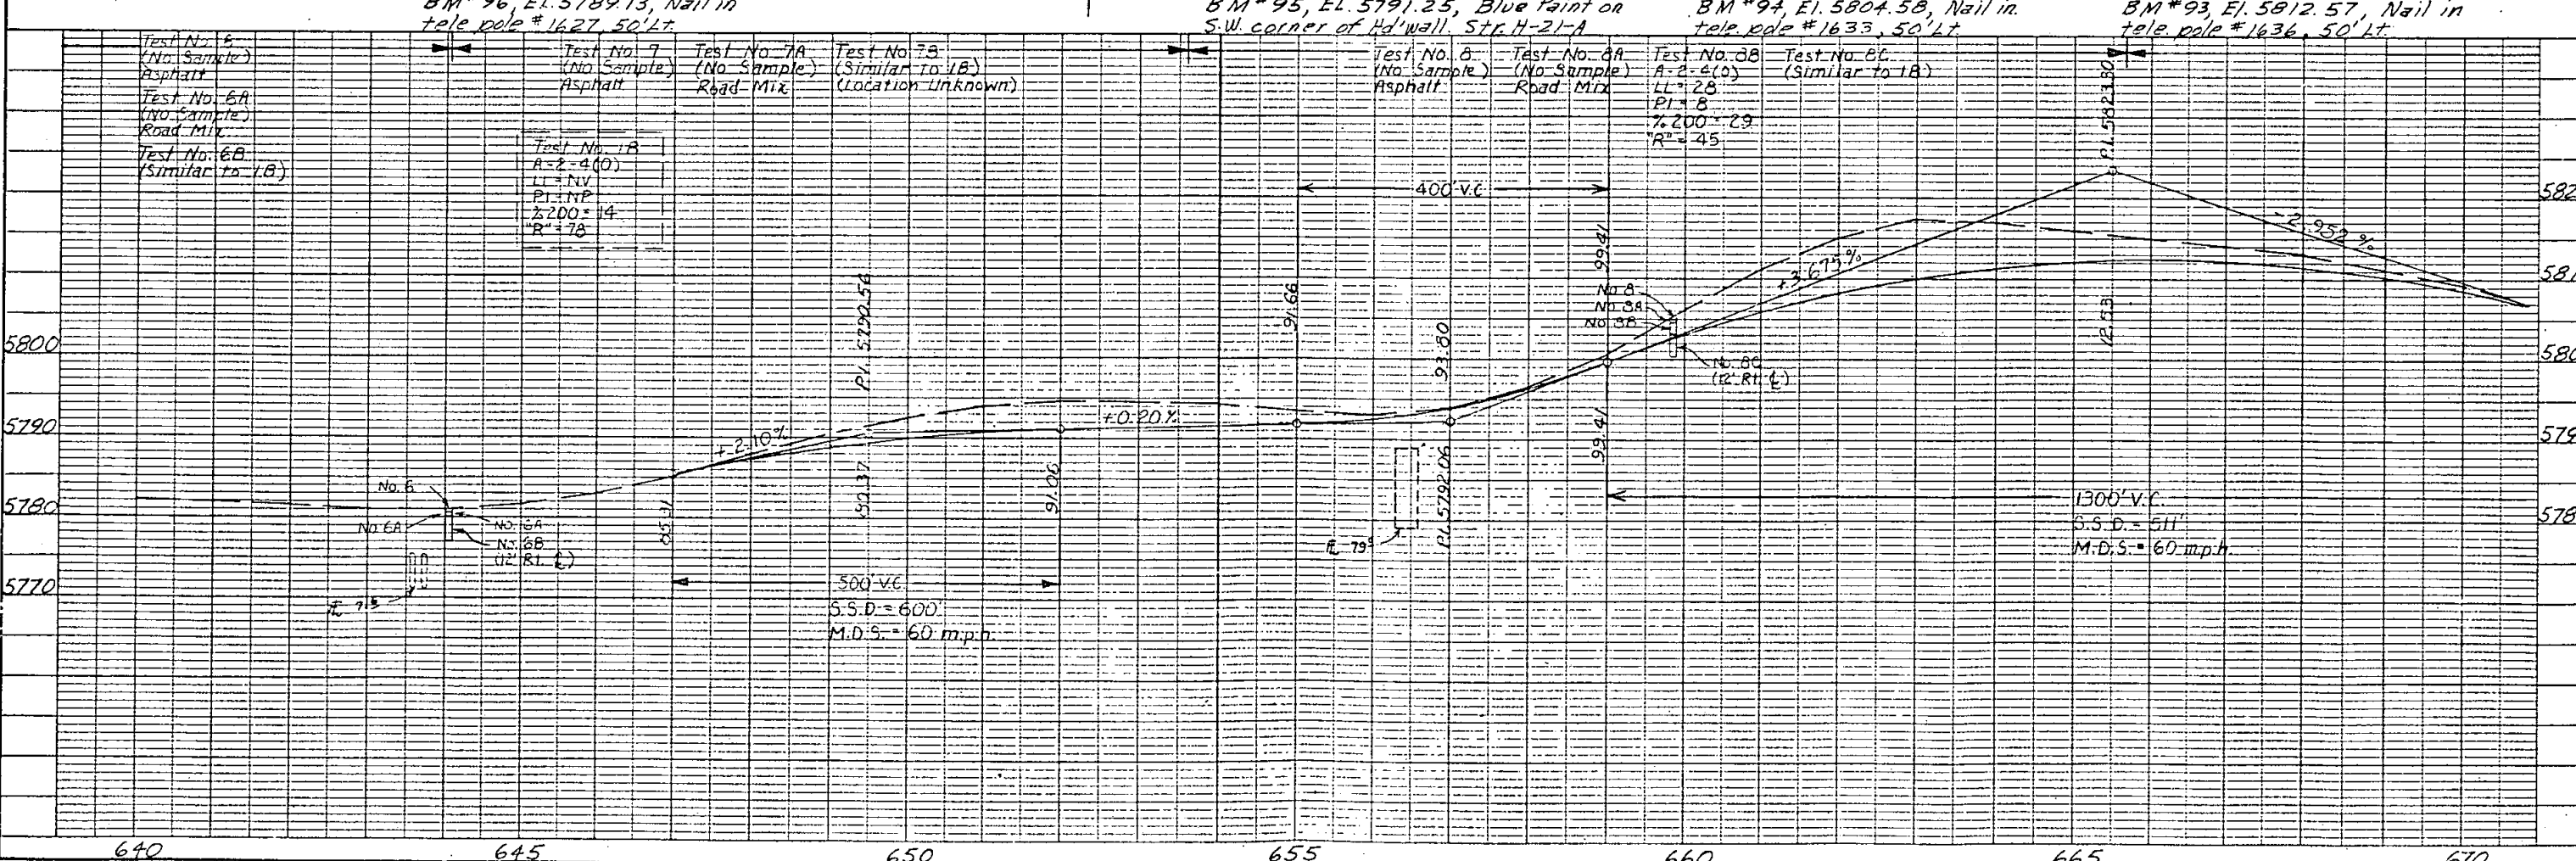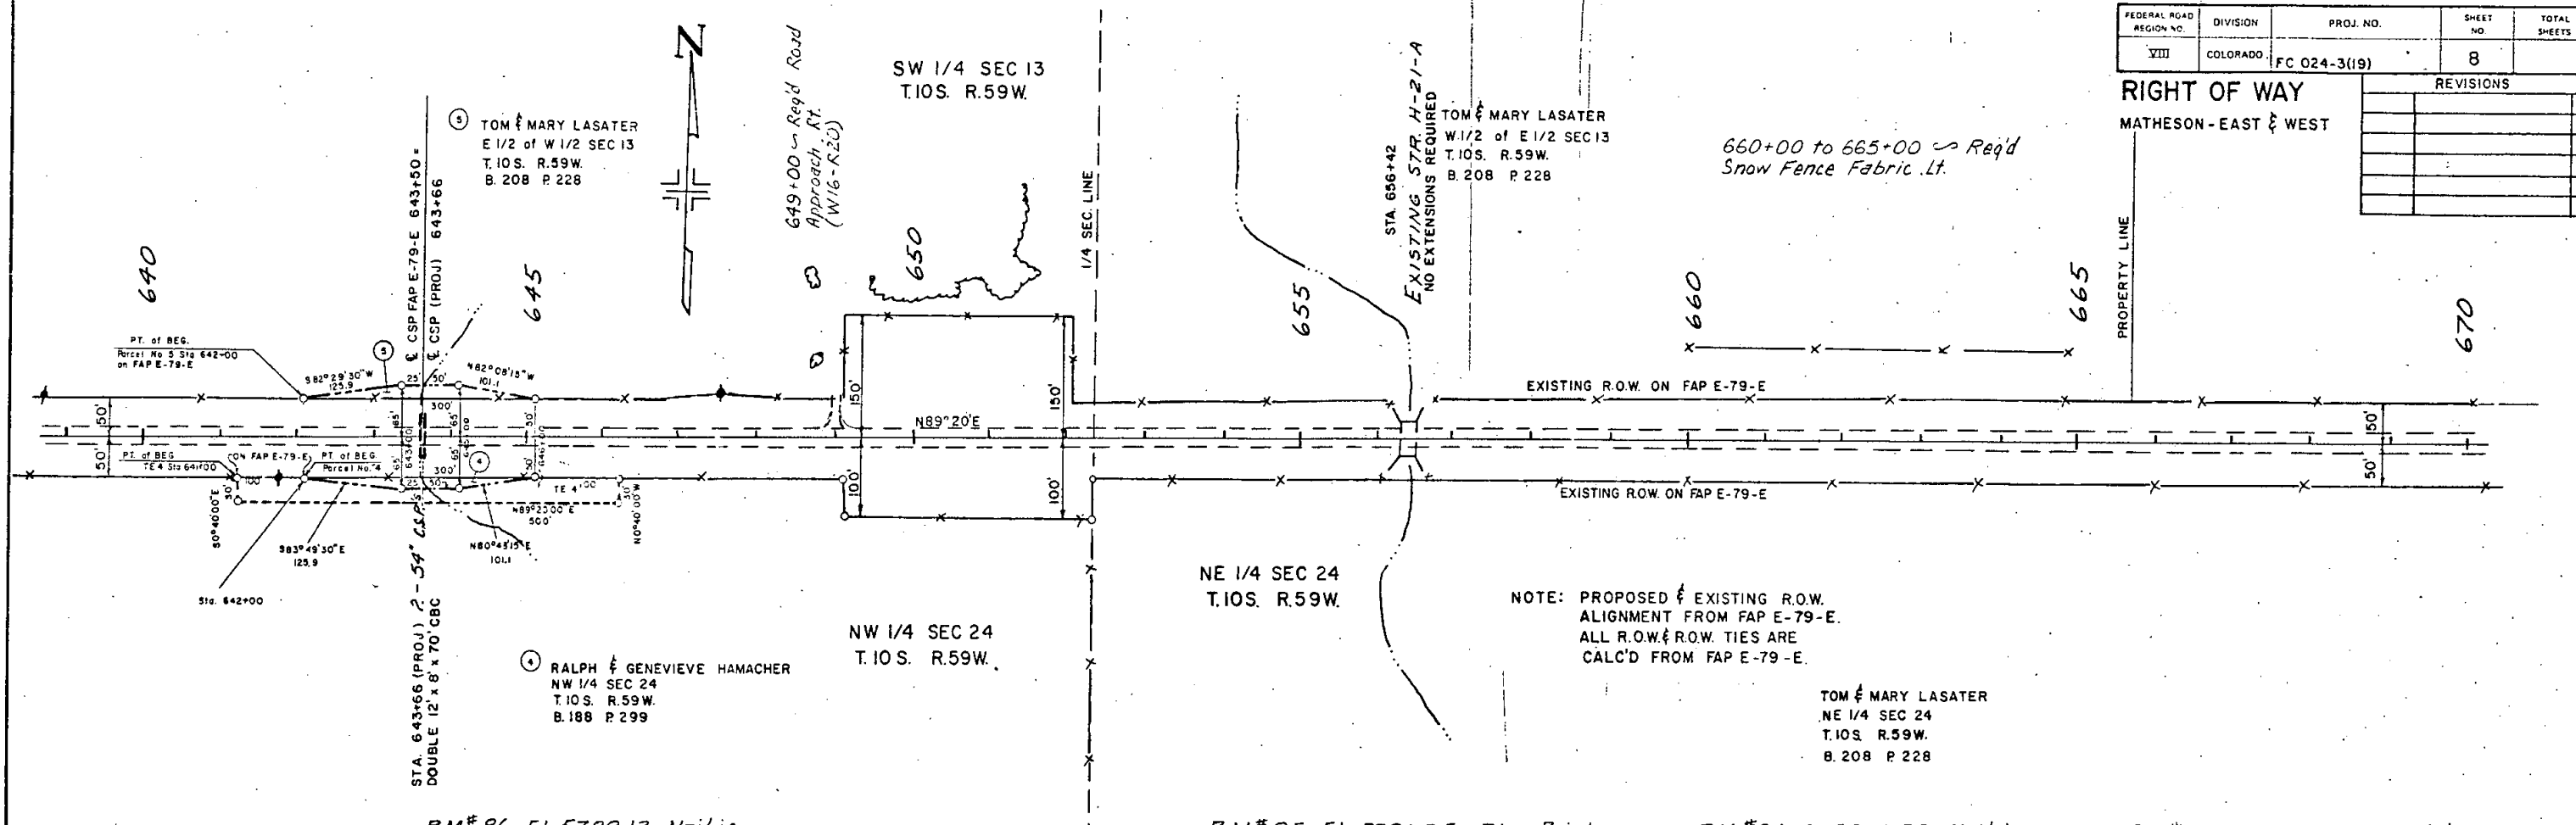

RIGHT OF WAY
MATHESON - EAST & WEST

FEDERAL ROAD REGION NO.	DIVISION	PROJ. NO.	SHEET NO.	TOTAL SHEETS
VIII	COLORADO	FC024-3(19)	9	
REVISIONS				

671+00 to 676+00 ~ Req'd
Snow Fence Fabric Lt.

SE 1/4 SEC. 13
T.10S. R.59W.

SW 1/4 SEC. 18
T.10S. R.59W.

NE 1/4 SEC. 24
T.10S. R.59W.


NW 1/4 SEC. 19
T.10S. R.59W.

NOTE: PROPOSED & EXISTING R.O.W. ALIGNMENT
FROM FAP E-79-E. ALL R.O.W. & R.O.W. TIES
CALC'D FROM FAP E-79-E.

BM#92, EL. 5774.21, Nail in
tele. pole #1648, 50' Lt.

BM#91, EL. 5770.41, Nail in
tele. pole #1656, 50' Lt.

BM#90, EL. 5773.70, Nail in
tele. pole #1660, 50' Lt.

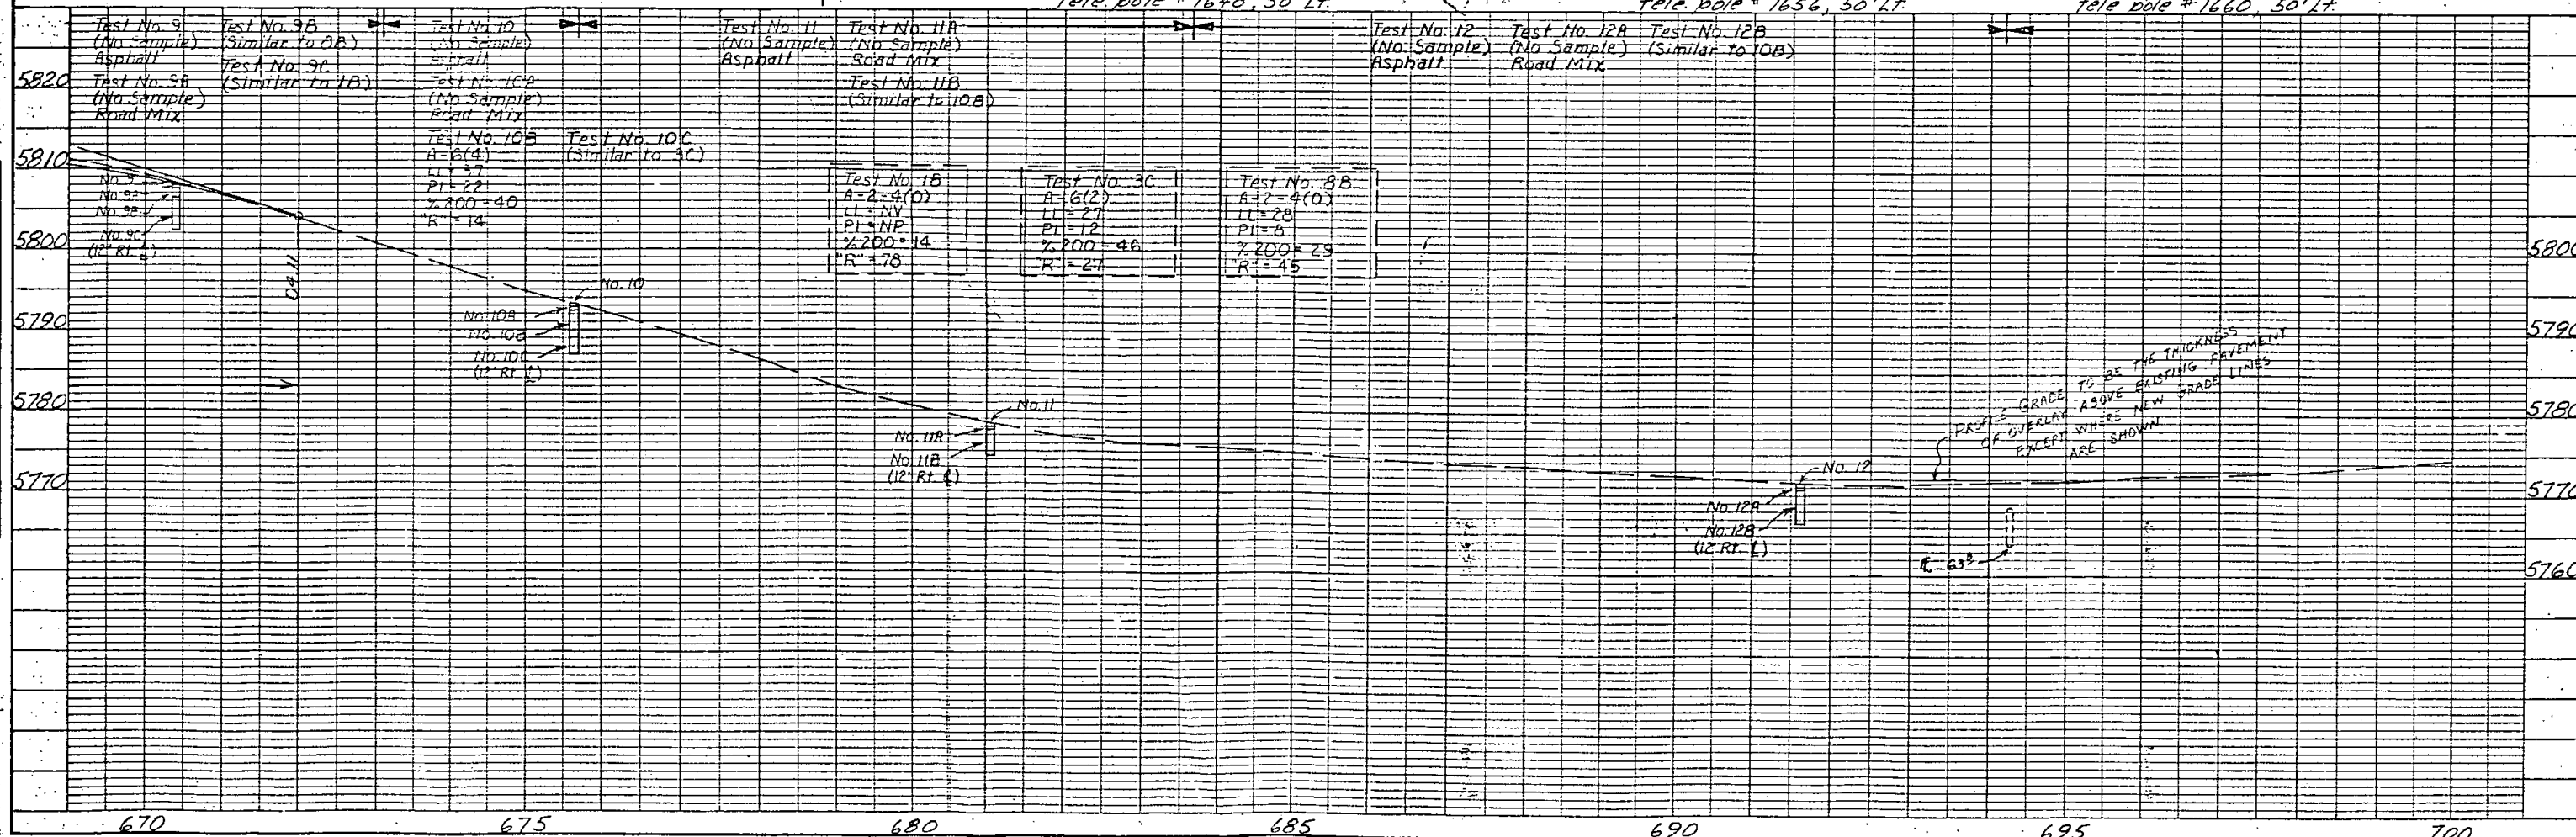

UTILITIES

MOUNTAIN VIEW ELECTRIC — POWER LINES
MOUNTAIN BELL TELEPHONE — TELEPHONE LINES
BIG SANDY TELCOM — TELEPHONE LINES


⑥ TE-6 AK & CO. and MEK & CO.
Matheson, Colo. 80830
deleted
E 1/2 of Sec. 18

SE 1/4 Sec 18
T.10S., R.58W.

RIGHT OF WAY
MATHESON — EAST & WEST

FEDERAL ROAD REGION NO.	DIVISION	PROJ. NO.	SHEET NO.	TOTAL SHEETS
XIII	COLORADO	FC 024-3(19)	10	10

REVISIONS		
I-20-84	Added TE-6 & TE-6A	D-1
II-7-84	Add Par. 6, Delete TE-6A	D-1

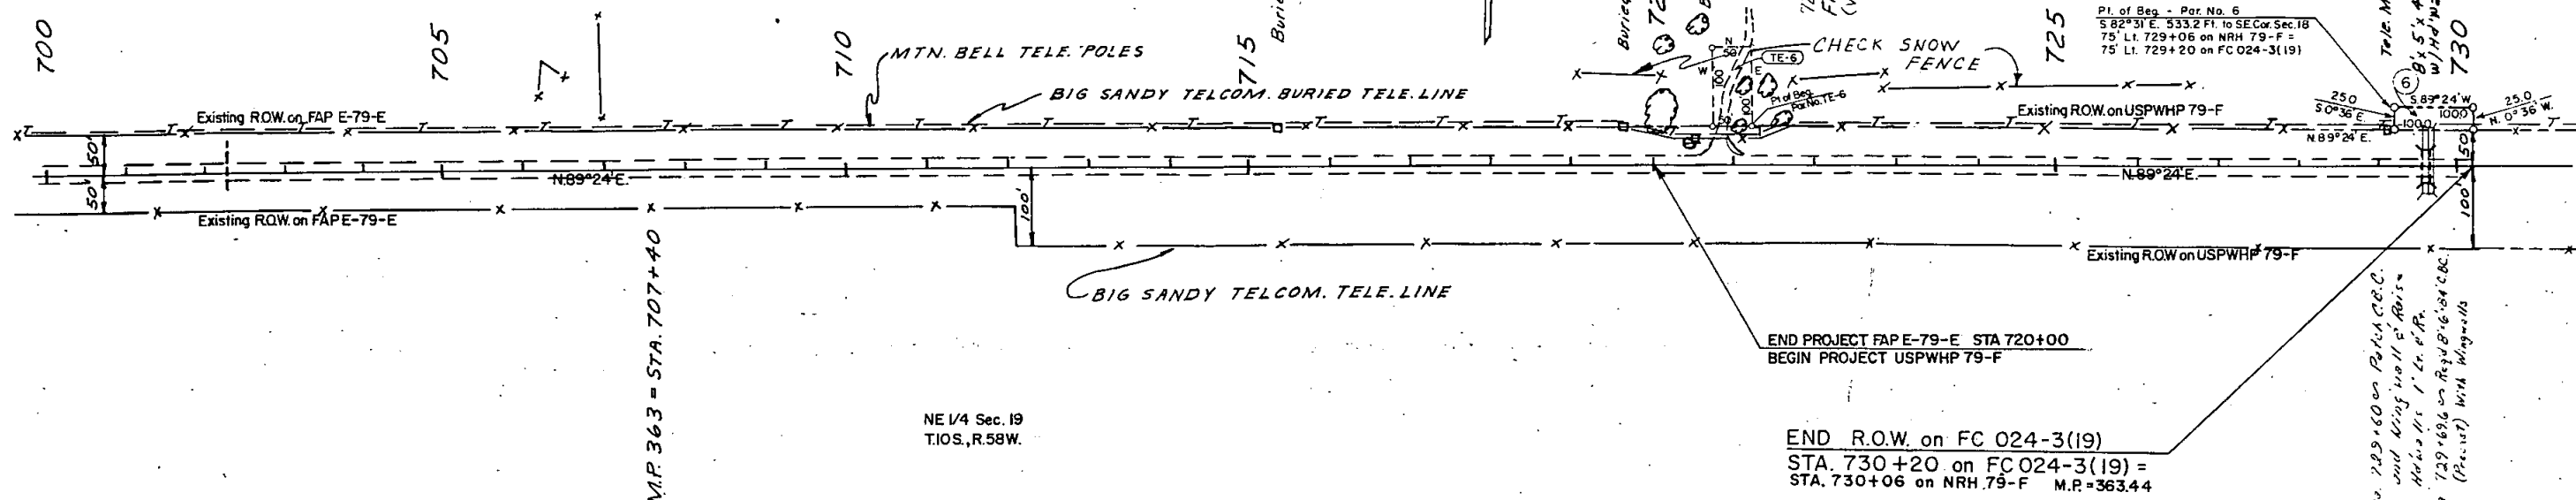

BM #89, El. 5778.44, Nail in
tele. pole #1664, 50' Lt.

BM #88, El. 5786.28, Nail in
tele. pole #1668, 50' Lt.

BM #87, El. 5769.61, Nail in
tele. pole #1674, 50' Lt.

