





TITLE SHEET

STATE DEPARTMENT OF HIGHWAYS DIVISION OF HIGHWAYS—STATE OF COLORADO

CONVENTIONAL SIGNS

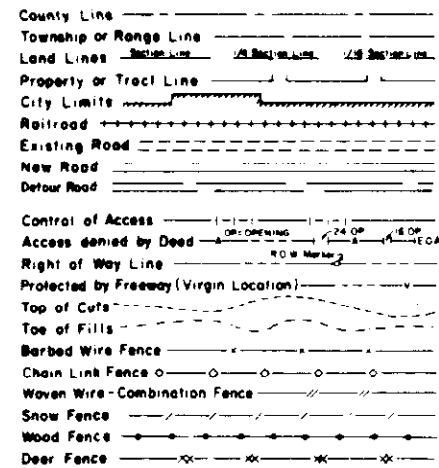

Trees
Deciduous
Coniferous

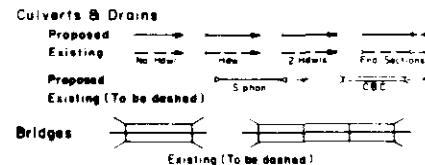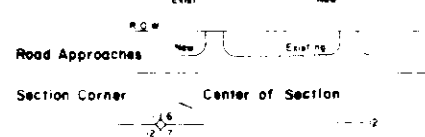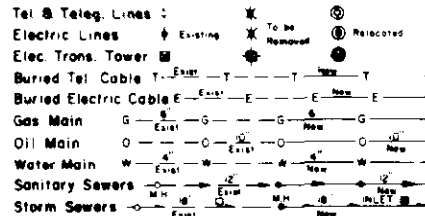


PLAN OF PROPOSED

FEDERAL AID PROJECT NO. FC 287-2(5) STATE HIGHWAY NO. 287 PROWERS COUNTY

RIGHT OF WAY

SCALE OF ORIGINAL DRAWINGS
SHEET NO. 3-4 PLAN SHEET 1"=100'
5 PLAN SHEET 1"=400'

ROW LENGTH OF PROJECT = 24,030 FEET, 4.551 MILES

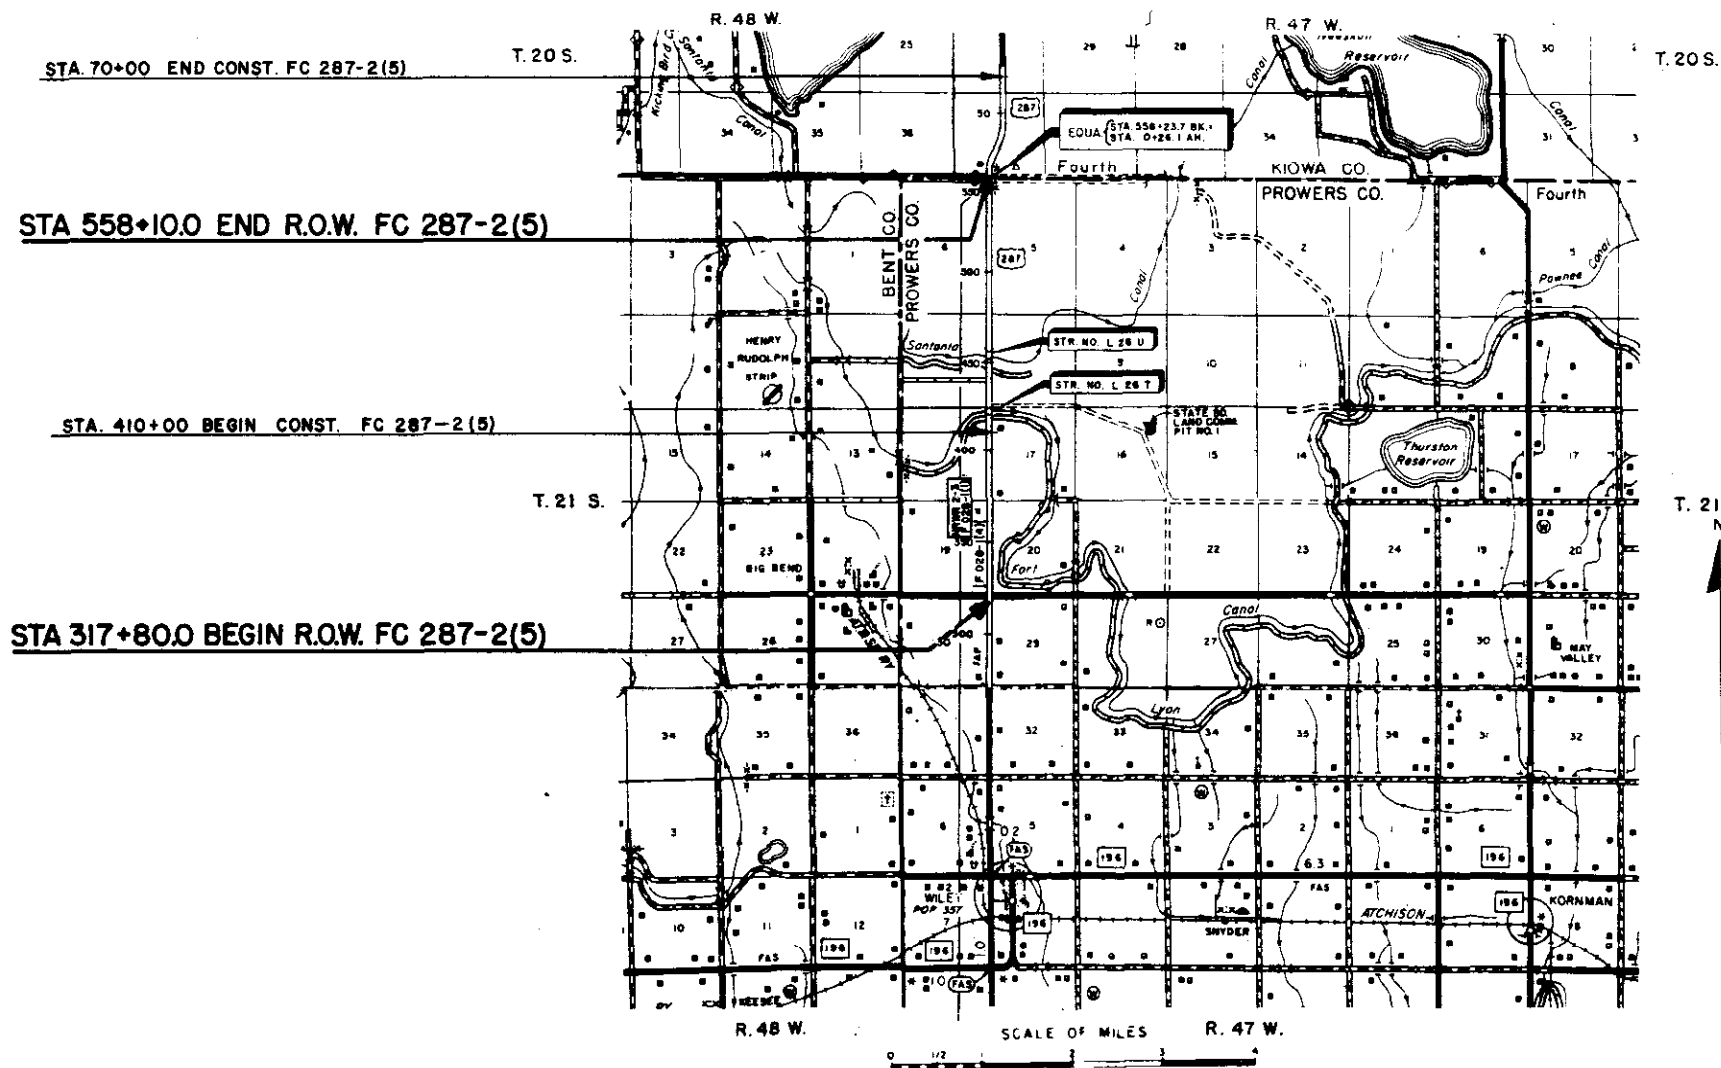

FEDERAL ROAD DISTRICT NO.	DIVISION	PROJECT NO.	SHEET NO.
VII	COLORADO	FC 287 - 2(5)	1
RIGHT OF WAY KIOWA/PROWERS COUNTY LINE NORTH & SOUTH			
REVISIONS			

INDEX OF SHEETS

SHEET NO.	TITLE SHEET
1	TITLE SHEET
2-2A	TABULATION OF PROPERTIES
3-5	LINE SHEETS

V FILE

FINAL
E. M. Jannohlen
SIGNATURE

DIVISION OF HIGHWAYS
APPROVED: *John M. Cox* 5/24/78
CHIEF ENGINEER DATE

DEPARTMENT OF TRANSPORTATION
FEDERAL HIGHWAY ADMINISTRATION
APPROVED: _____ DATE _____
DIVISION ADMINISTRATOR



RIGHT OF WAY KIOWA / PROWERS COUNTY
LINE NORTH & SOUTH

RIGHT OF WAY KIOWA / PROWERS COUNTY LINE
NORTH & SOUTH



RIGHT OF WAY KIOWA / PROWERS COUNTY LINE NORTH & SOUTH	REVISIONS		

REVISIONS

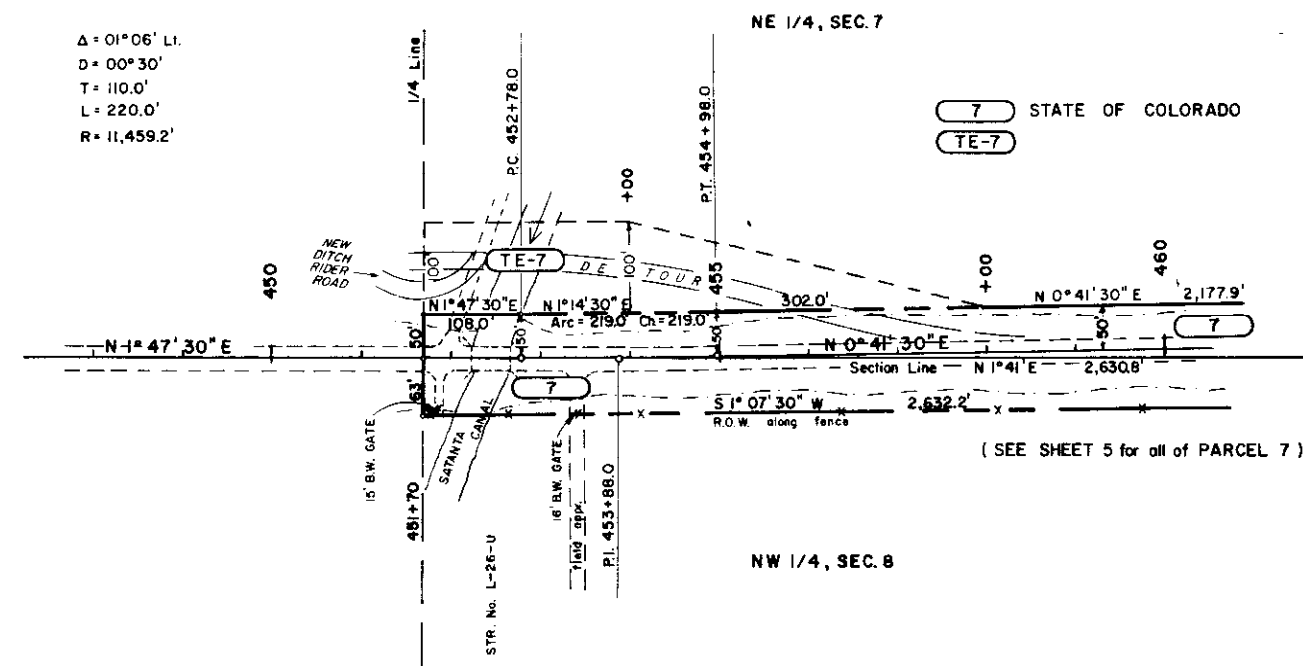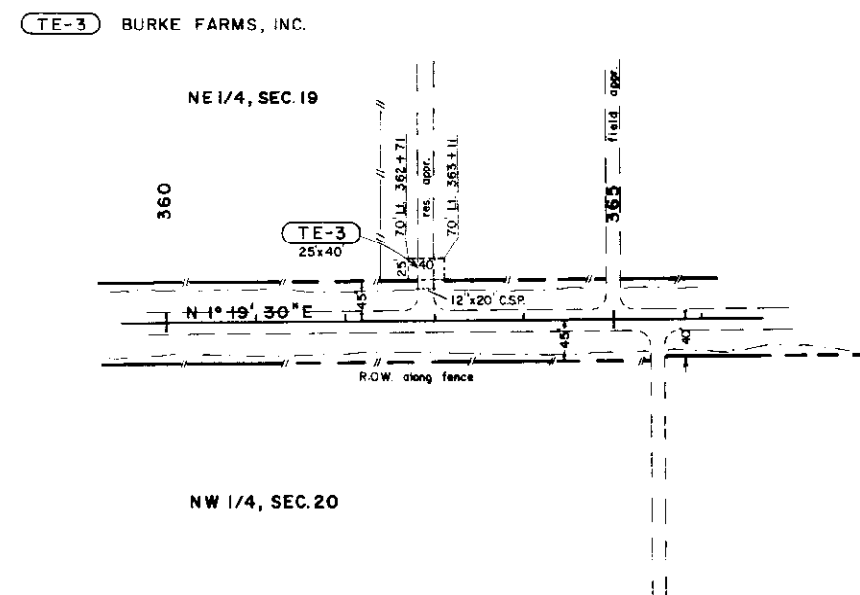

FEDERAL ROAD REGION NO.	DIVISION	PROJ. NO.	SHEET NO.	TOTAL SHEETS
VIII	COLORADO	FC 287-2(5)	4	

RIGHT OF WAY
KIOWA/PROWERS COUNTY
LINE NORTH & SOUTH




REVISIONS


LEGEND

Existing Roads

Temporary Detour Road

Ditch Rider Road

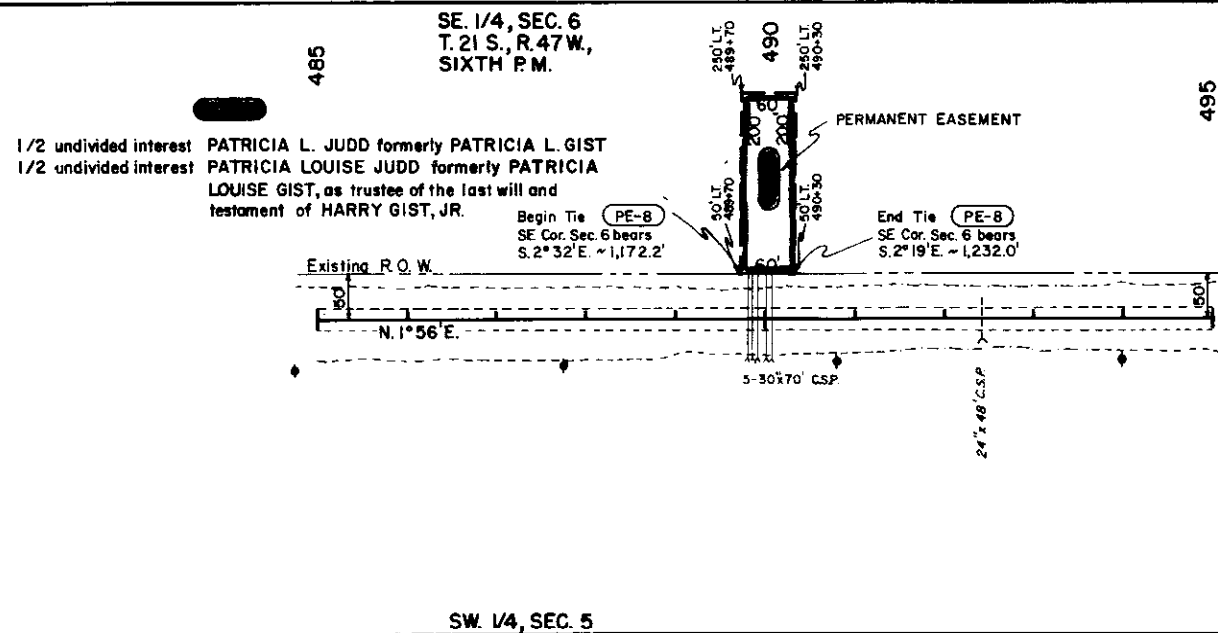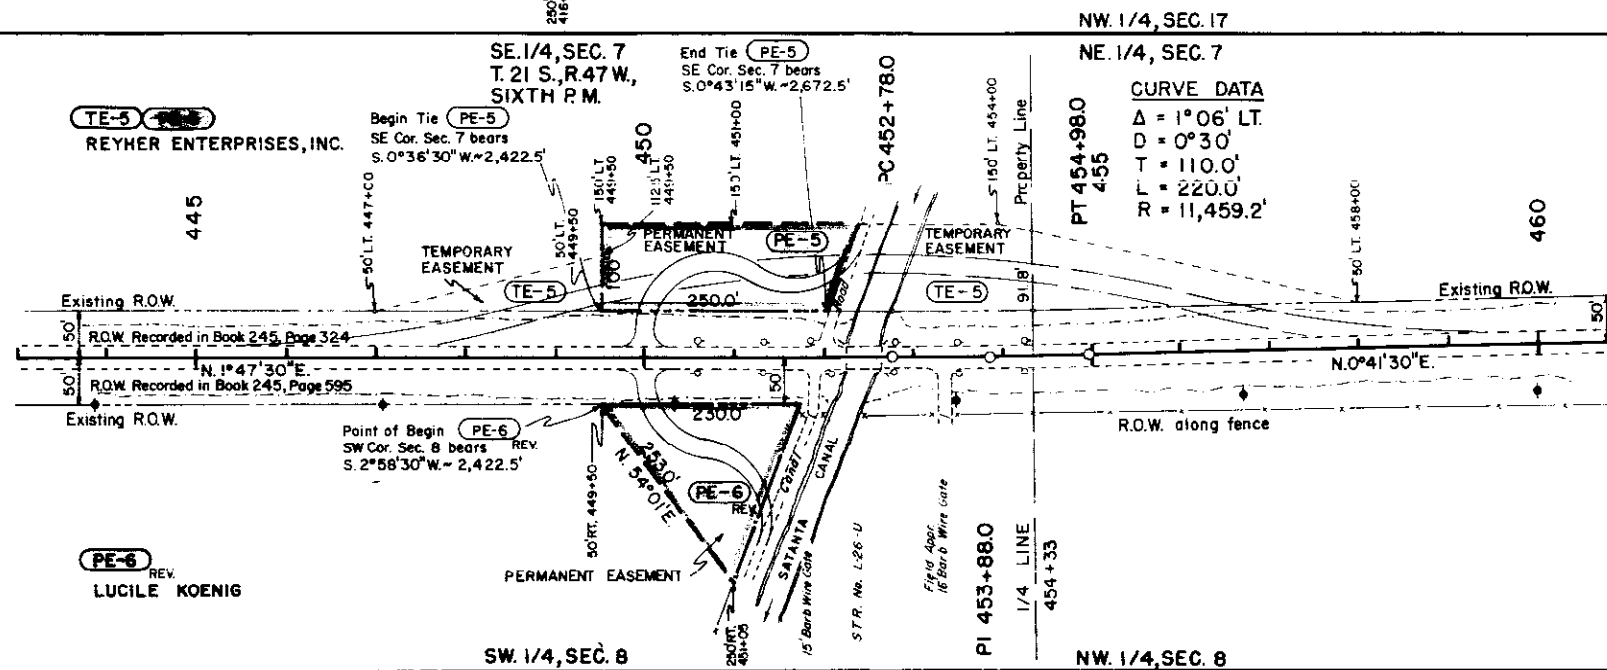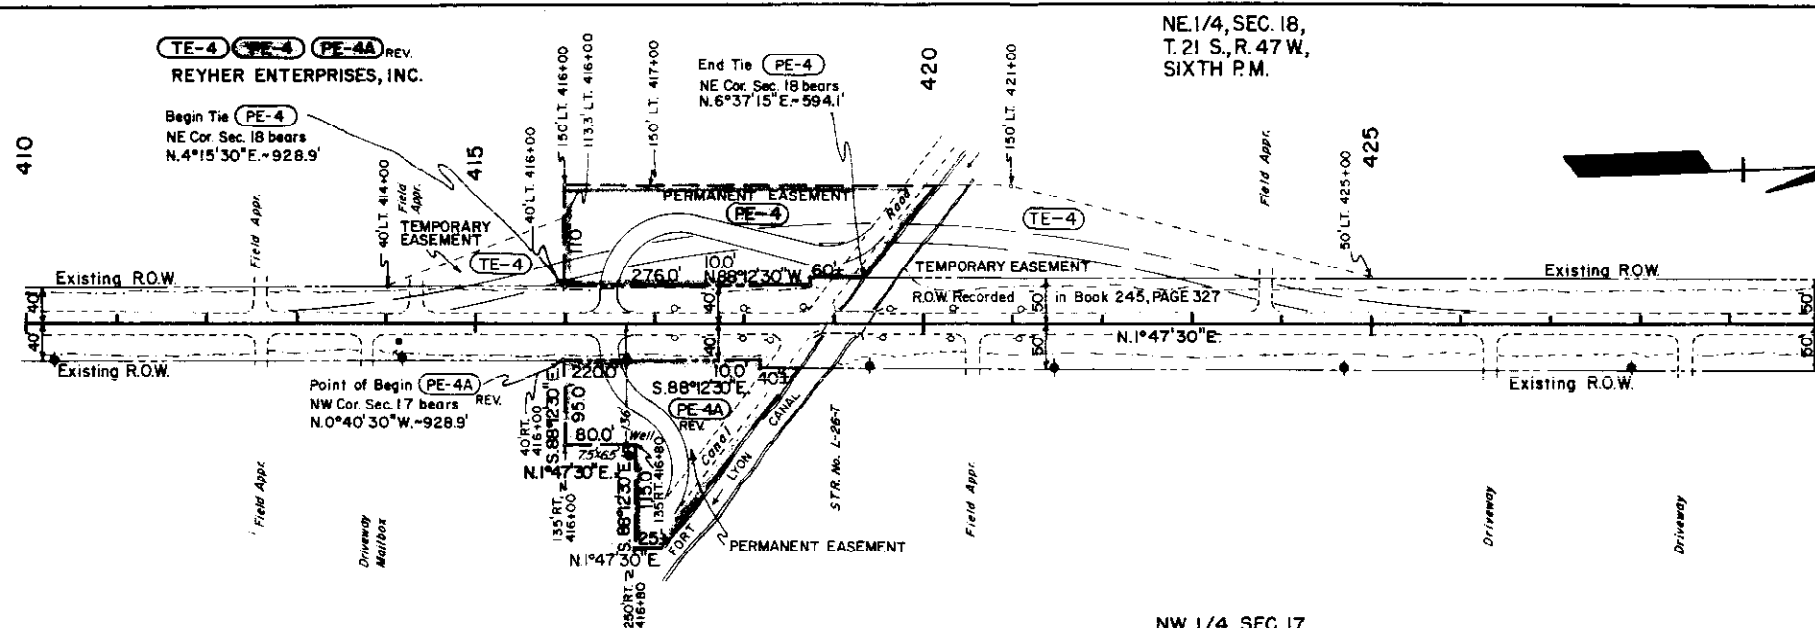

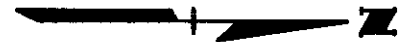[illegible]