

DIVISION OF HIGHWAYS
APPROVED
<i>(Signature)</i>
CHIEF ENGINEER
DATE <i>4/30/8</i>
DEPARTMENT OF TRANSPORTATION
FEDERAL HIGHWAY ADMINISTRATION
APPROVED
DATE
DIVISION ADMINISTRATOR

PROJECT ROAD	DIVISION	SHEET NO
SECTION NO		
XIII	COLORADO	4

RIGHT OF WAY
Greeley - Wiggins

1


1

[illegible]



TRAVELERS INSURANCE CO.
REID
5800 S. QUEBEC
ENGLEWOOD, CO 80111

- TE1
- TE2
- TE3
- TE4
- TE5
- TE6
- TE7
- TE8

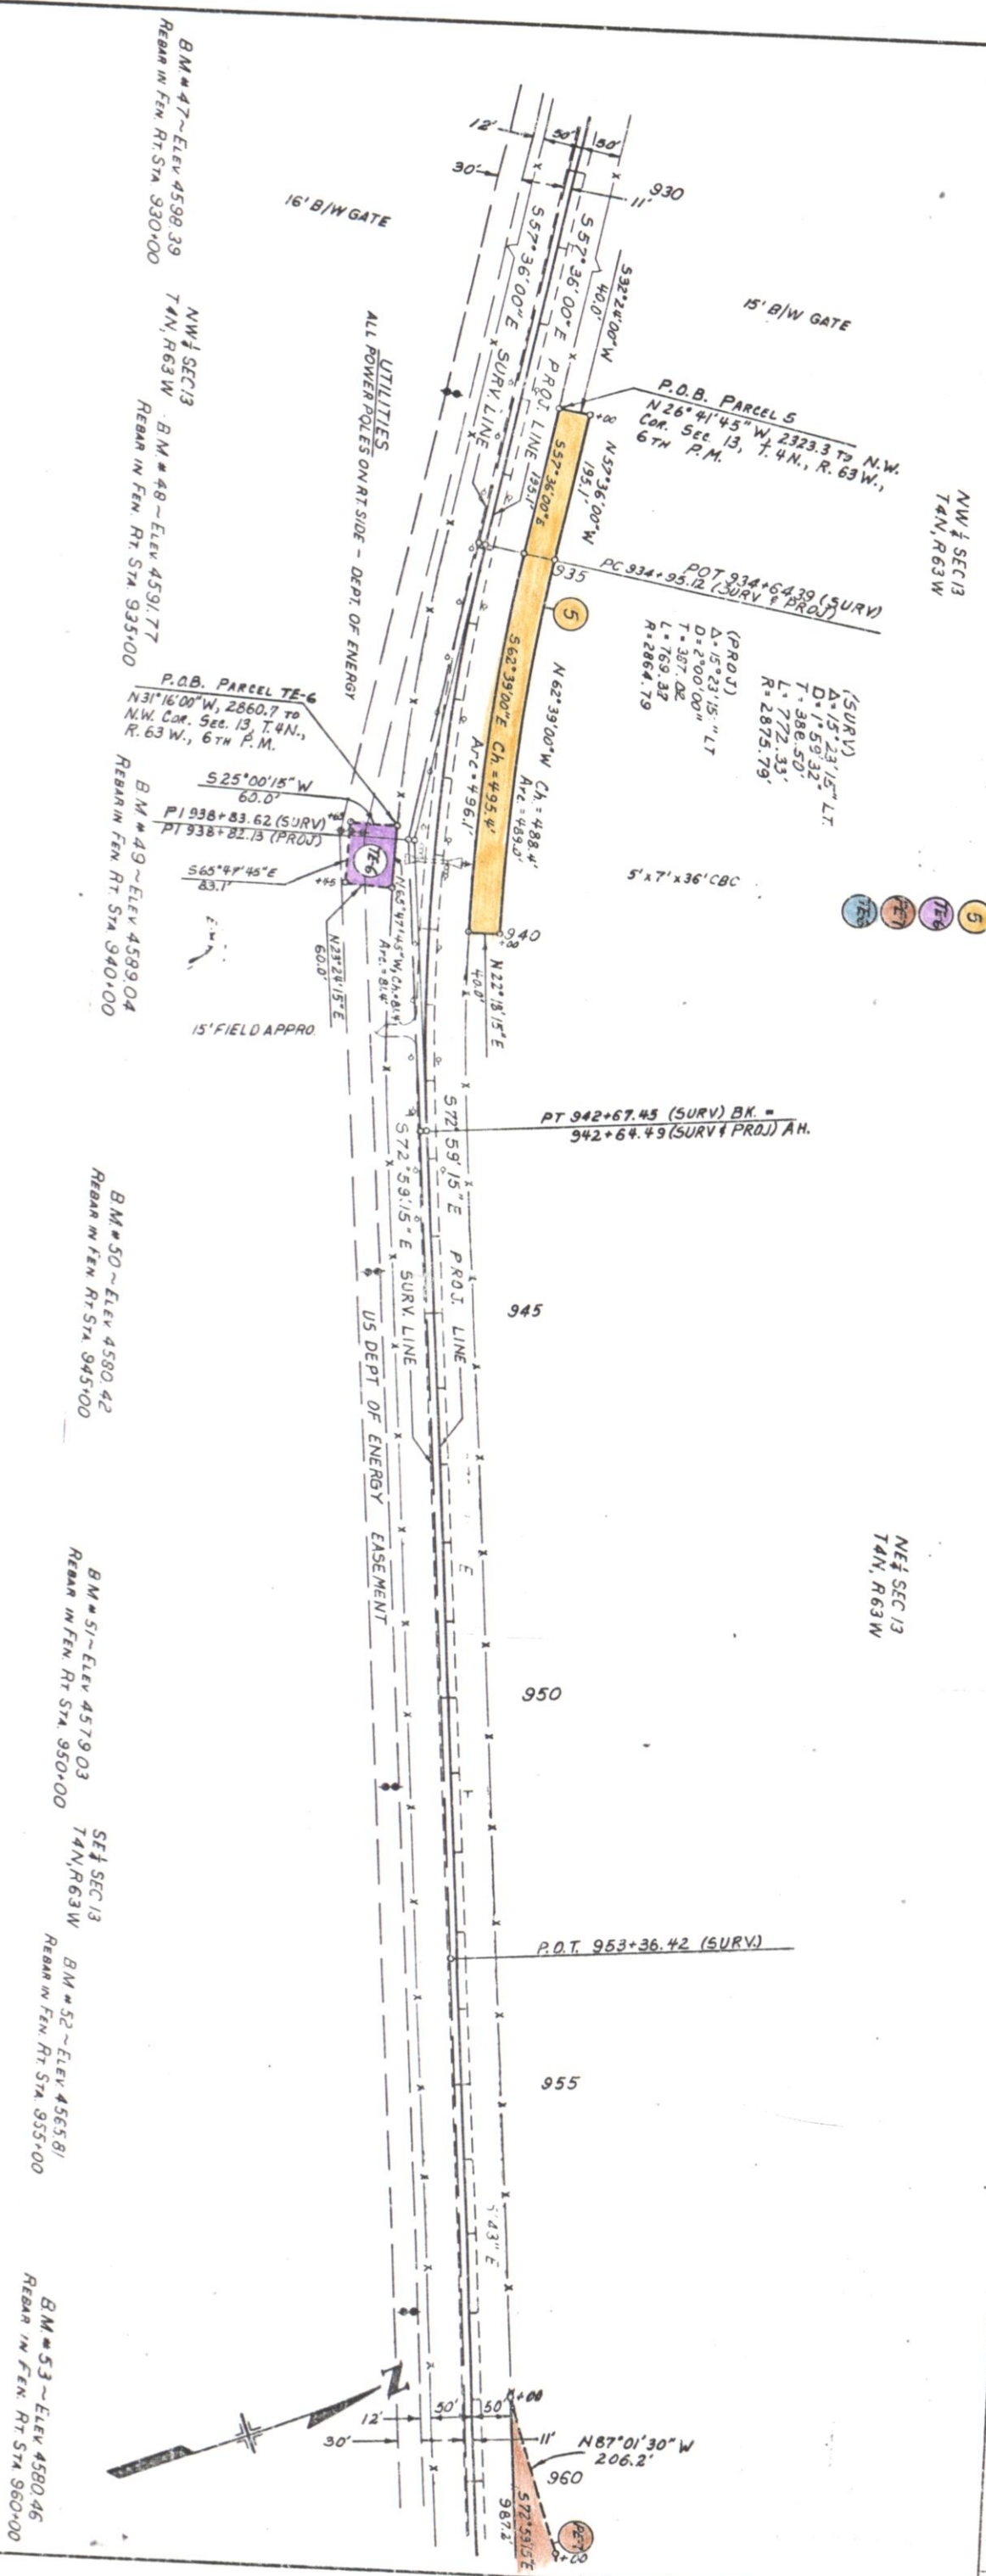

RIGHT OF WAY
GREELEY-WIGGINS


REGIONAL ROAD	DIVISION	PROJ. NO.	SHEET NO.	TOTAL SHEETS
III	COLORADO	FC 034-2(7)	7	13
REVISIONS				
8-5-81 Change Plan 6 to TE 68 Plan 7 to 7/9/85				

RIGHT OF WAY
GREELEY-WIGGINS

TRAVELERS INSURANCE CO.
REID
5800 S. QUEBEC
ENGLEWOOD CO 80111

MIKE CERV
PO BOX 169
STERLING CO 80751

PE 11 STATE OF COLORADO
Deleted 13
Deleted 15

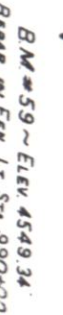


STATE OF COLORADO

RIGHT OF WAY
GREELEY-WIGGINS

Deleted (13)


Deleted (15)

SEC 4 SEC 18
T4N, R62W
UTM E Sec. 18

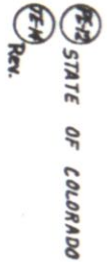

B.M. # 65 ~ Elev 4557.06
REBAR IN FEN. LT. STA. 1020+00

TRAVELERS INSURANCE CO
REID St. QUEBEC
\$9.00
ENGLAND \$0.11

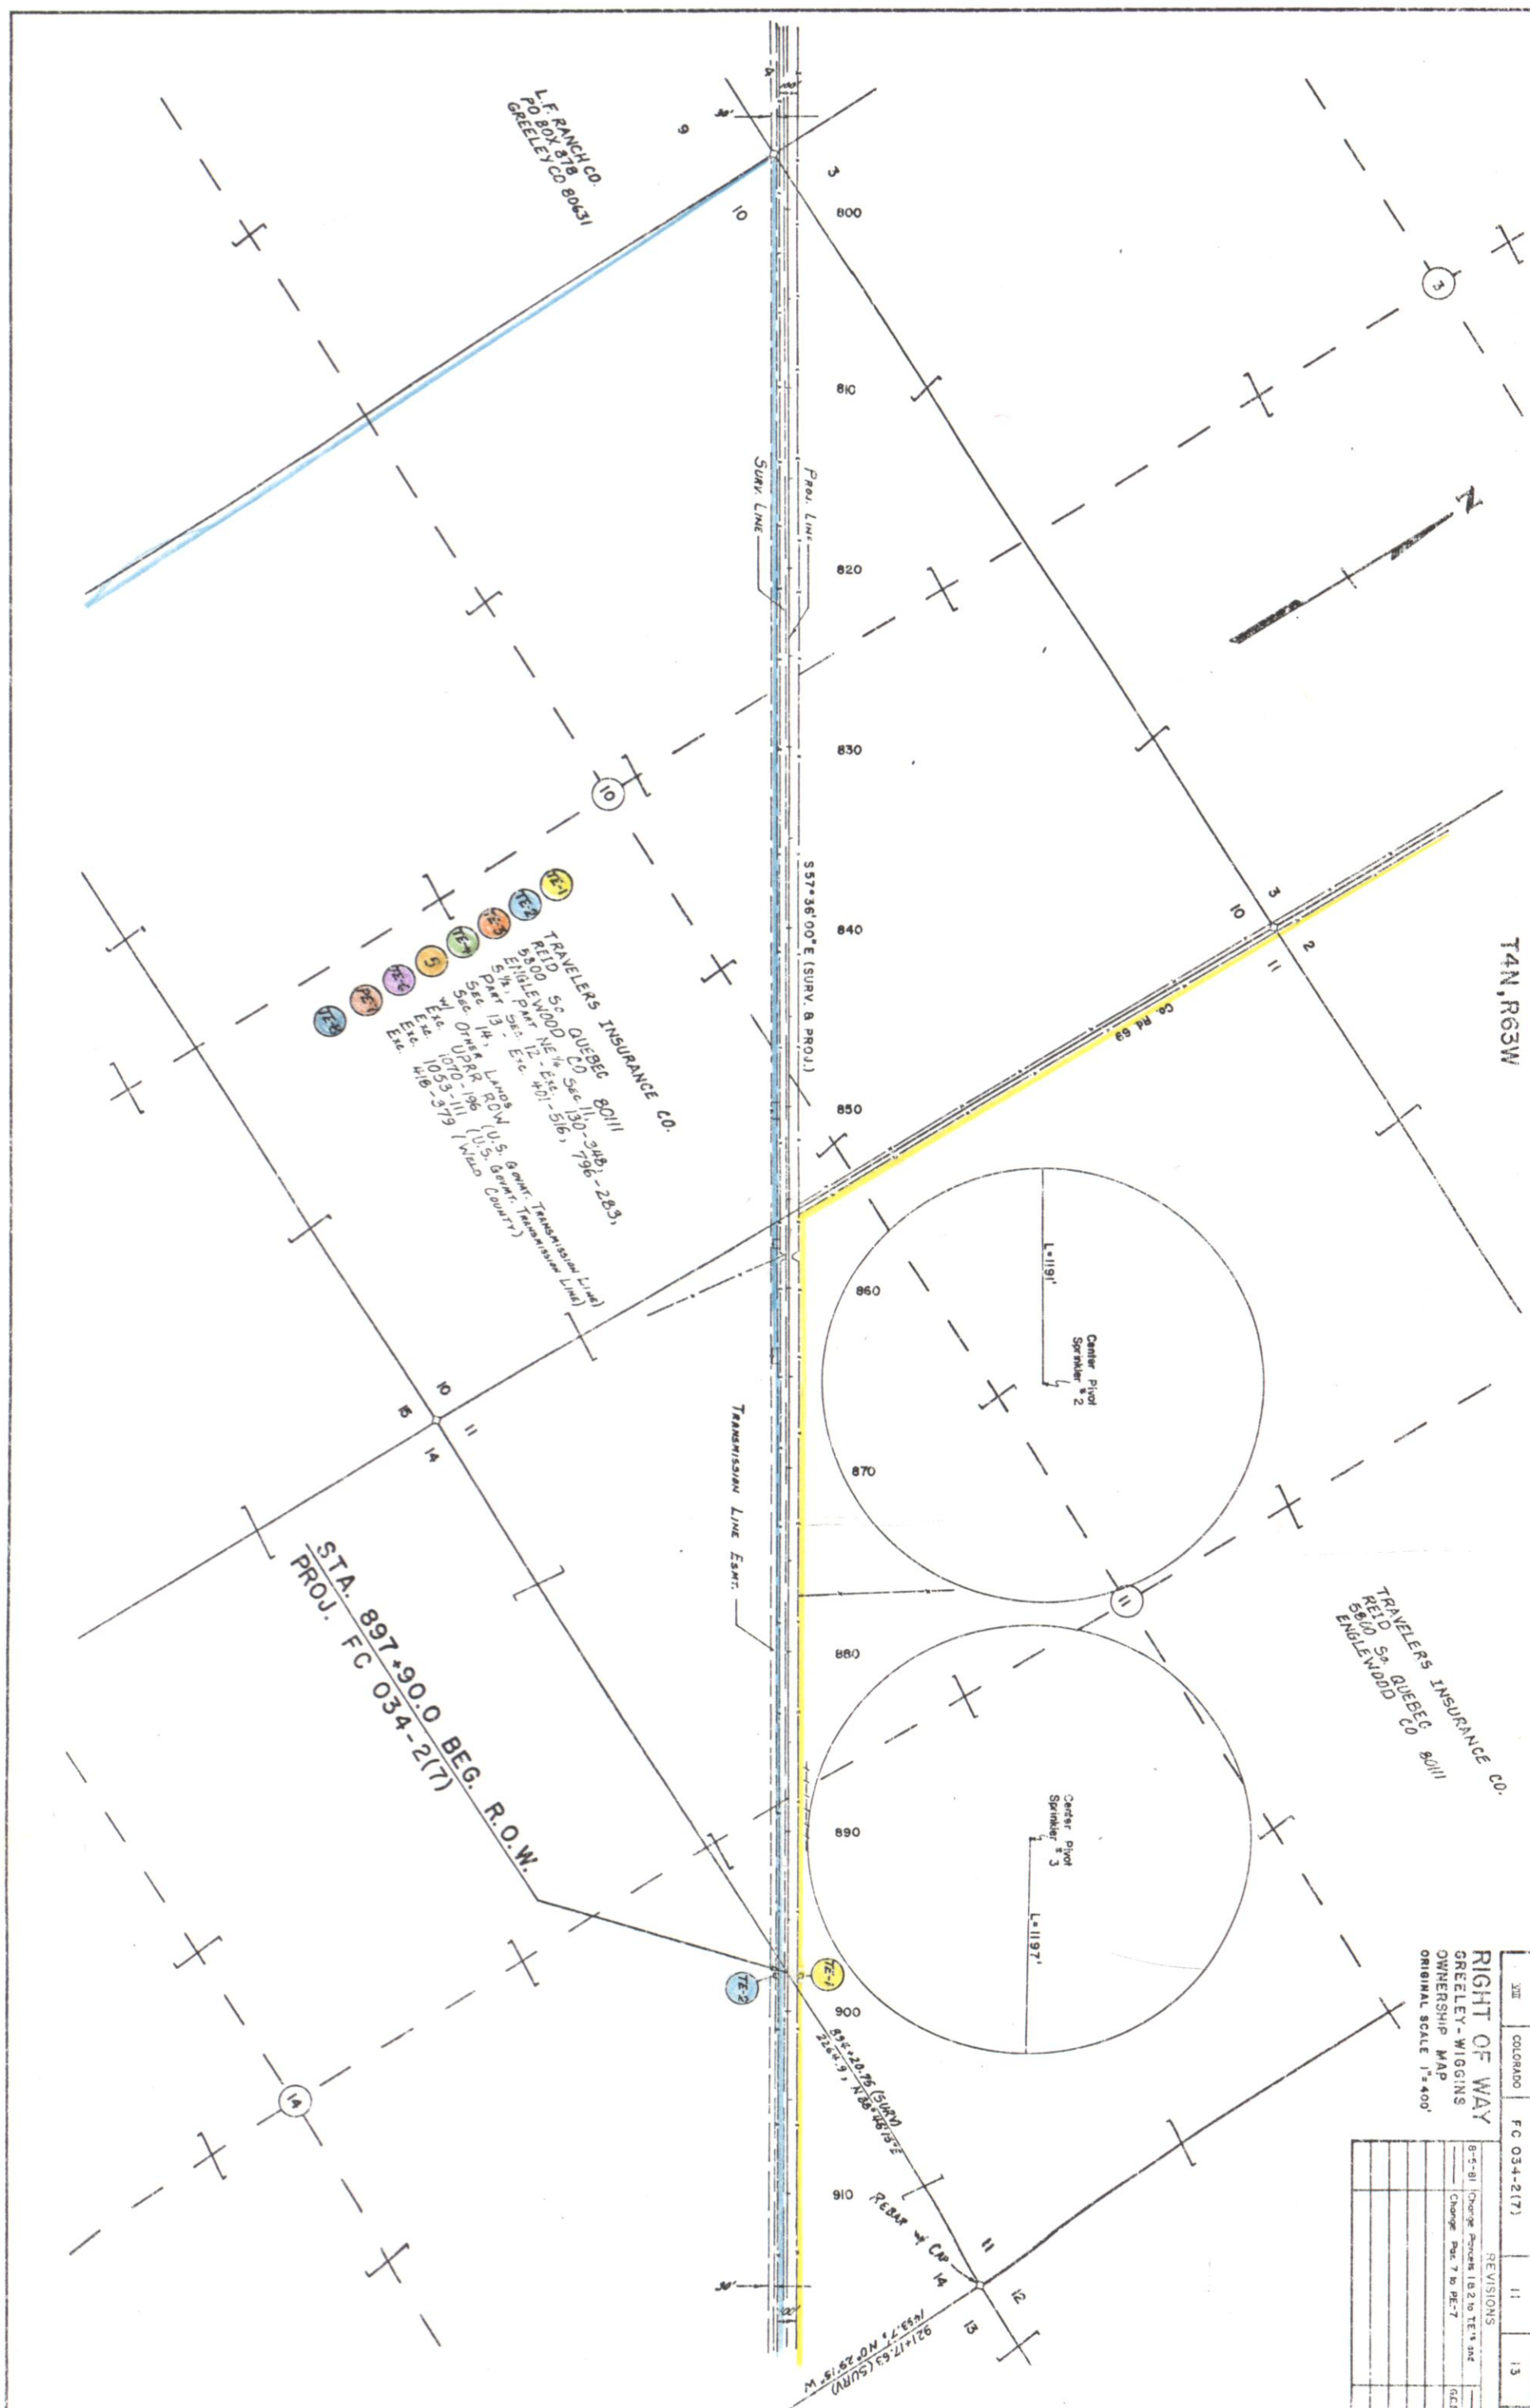[illegible]

T4N,R63W


T4N,R62W

RIGHT OF WAY
GREELEY-WIGGINS
OWNERSHIP MAP
ORIGINAL SCALE 1"=400'

REGION NO.	DIVISION	PROJ. NO.	SHEET NO.	TOTAL SHEETS
32E	COLORADO	FC 034-2(7)	12	13

REVISIONS

NO.	DESCRIPTION	DATE	BY
8-5-81	Change Parcel 3, 4, 5, 8, 10, 14 to TE, and Delete Parcel 13, 15, 16		GCE
10-21-81	Change Parcel 7, 9, 11, 12 to PE-3		GCE
4-14-82	Add PE-11, PE-14		GCE

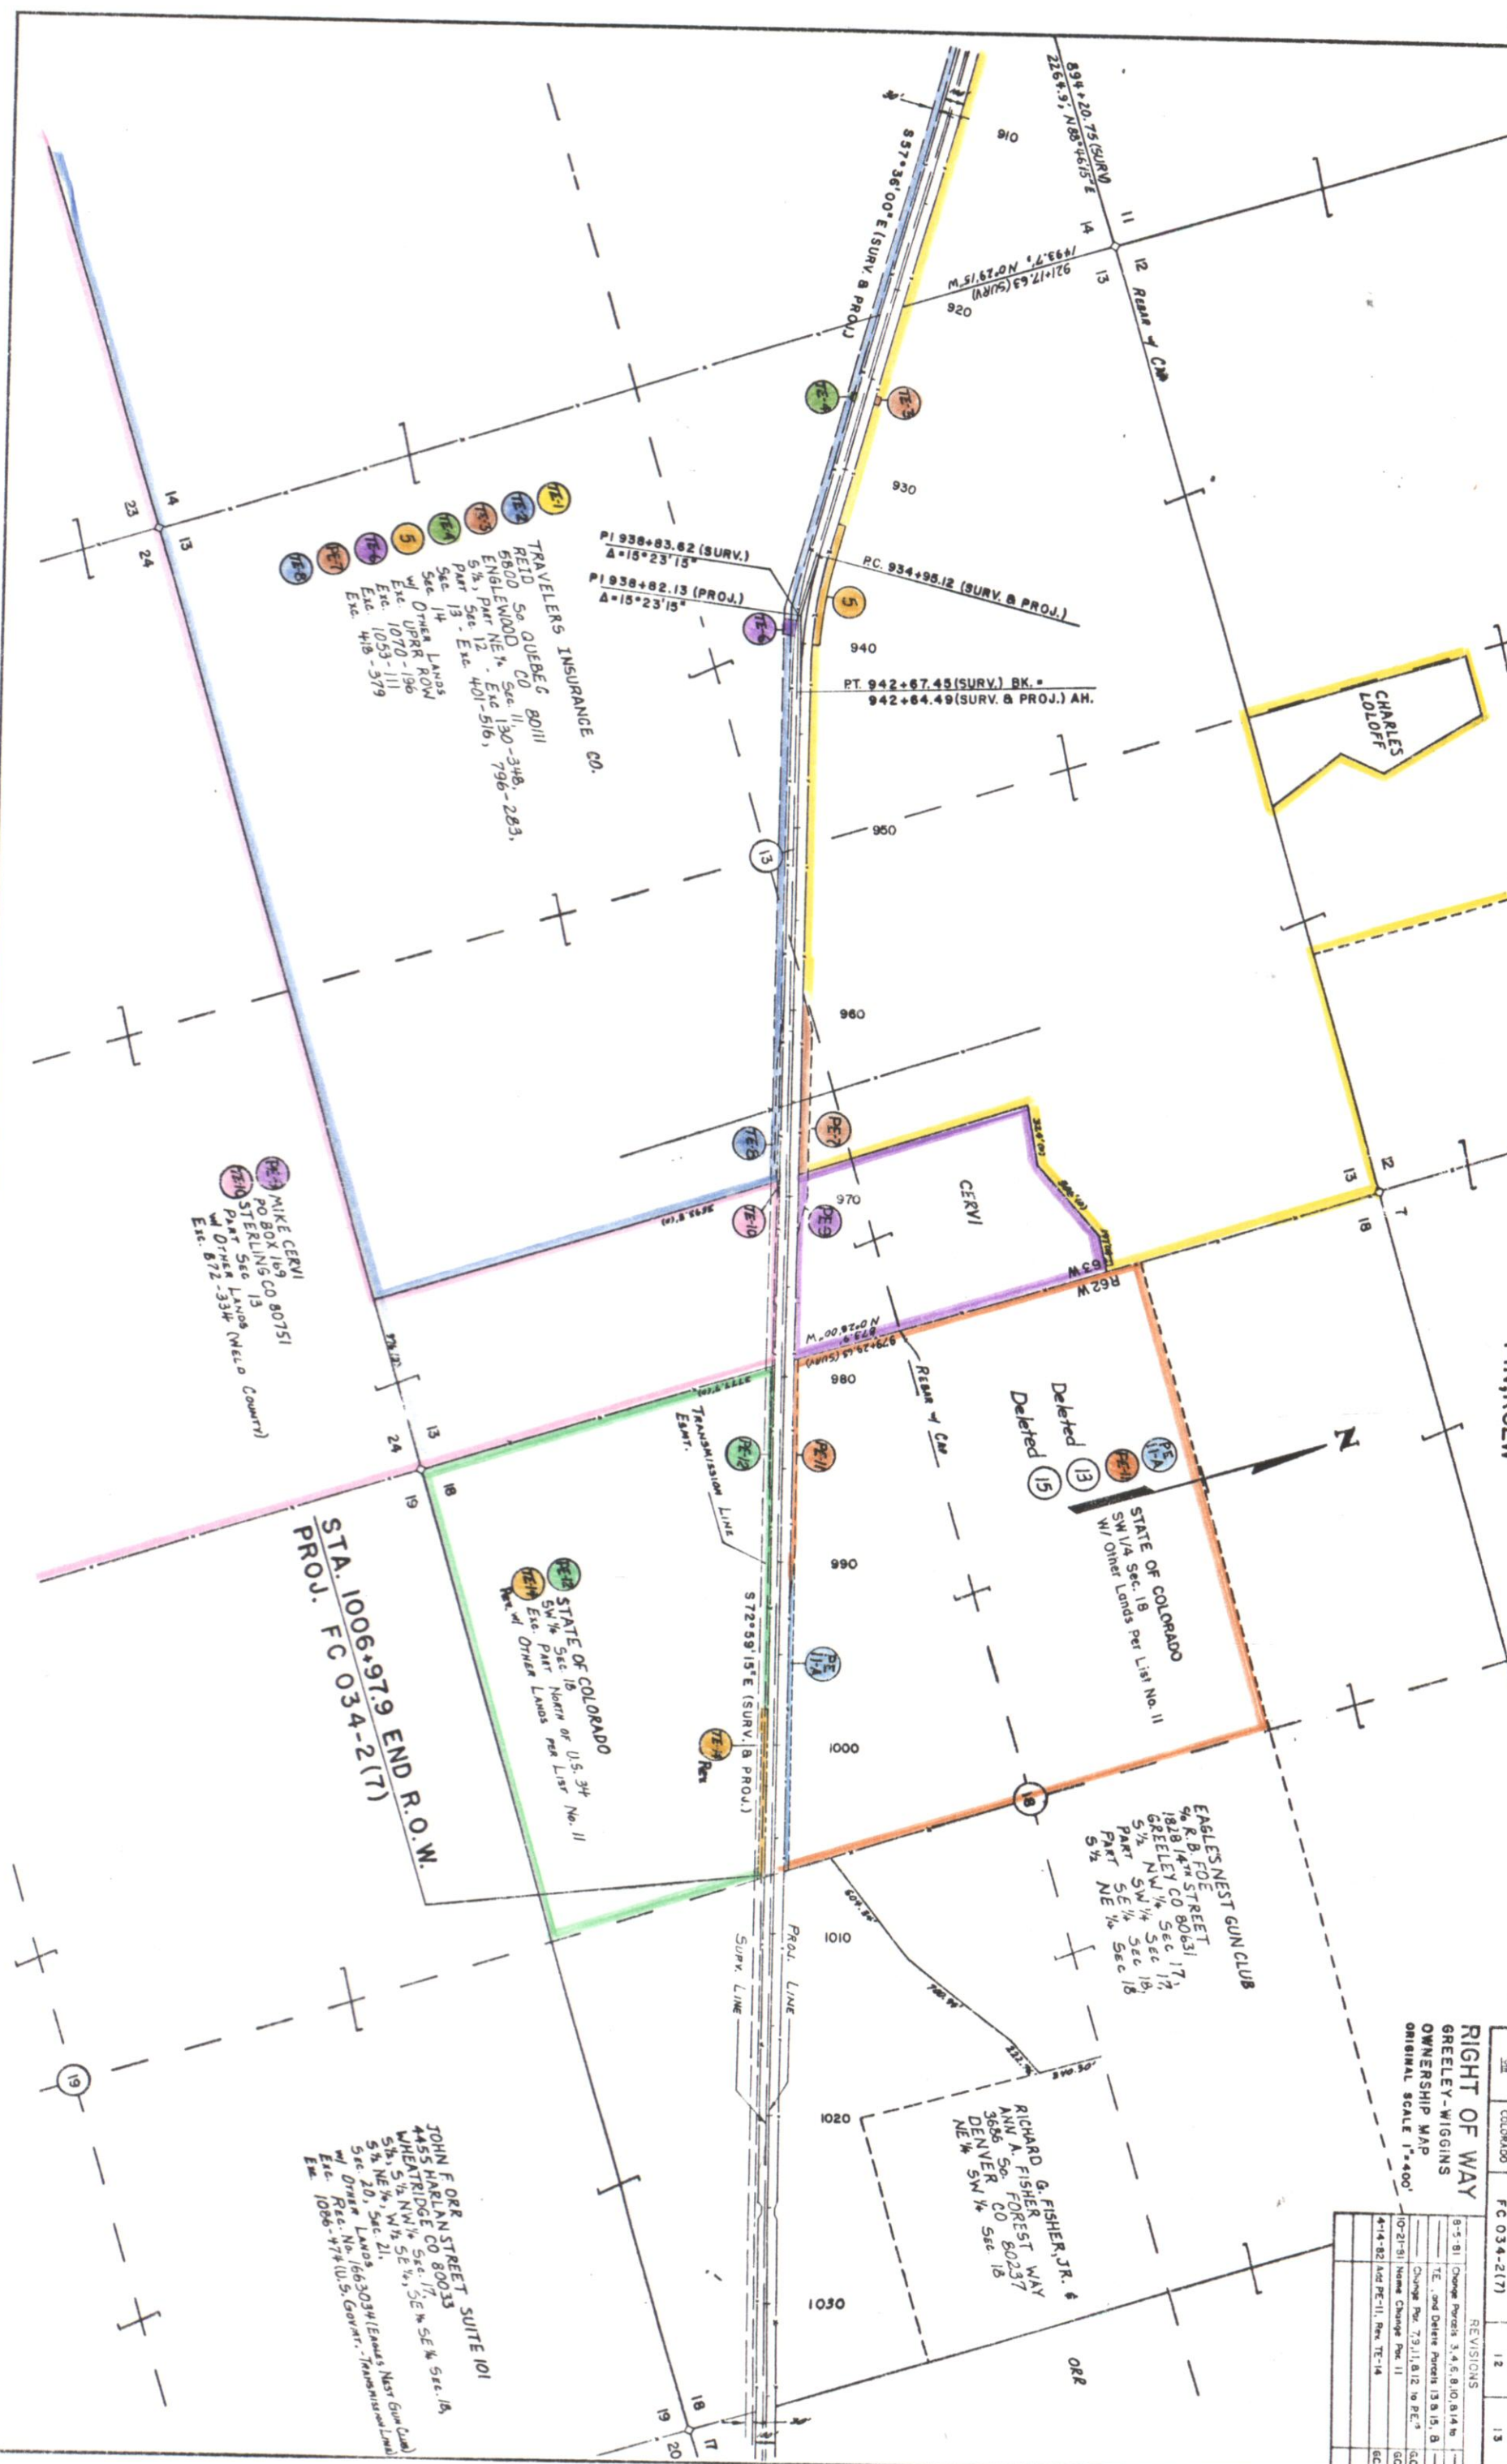

EAGLE'S NEST GUN CLUB
 1/4 R.B. FOE STREET
 1828 14th CO 80631
 GREELEY CO Sec. 17
 5 1/2, NW 1/4, Sec. 17
 5 1/2, NW 1/4, Sec. 18
 Portion SE 1/4, Sec. 18
 5 1/2, NE 1/4, Sec. 18

T4N, R62W

JOHN F. ORR STREET SUITE 101
 4455 HARLAN CO 80033
 WHEATRIDGE

RIGHT OF WAY
 GREELEY-WIGGINS
 OWNERSHIP MAP
 ORIGINAL SCALE 1"=400'

FEDERAL ROAD REGION NO.	DIVISION	PROJ. NO.	SHEET NO.	TOTAL SHEETS
XIII	COLORADO	FC 034-217	13	13

REVISIONS

NO.	DESCRIPTION



FISHER

572°59'15"E (SURV. & PROJ.)

TRANSMISSION LINE EXIST.

PROJ. LINE

SURV. LINE

JOHN F. ORR STREET SUITE 101
 4455 HARLAN CO 80033
 WHEATRIDGE
 5 1/2, NW 1/4, Sec. 17, SE 1/4, Sec. 18,
 5 1/2, NE 1/4, W 1/2,
 Sec. 20, S. Sec. 21,
 w/ Other Lands 1663034
 w/ Other Rec. No. 474 (U.S. GOV'T. TRANSMISSION LINE)
 Exc. 1086

THELMA VON HAZMBURG 1/2
 ANNE KRAUSE SEYFRIED 1/2
 F. QUARTER CIRCLE RANCH
 ROGGEN CO 80652

20 21
29 28

21 22
28 27

1040

1050

1060

1070

1080

1090

1100

1110

1120

1130

1140

1150

17 16
20 21

15 16
21 22

18 17
19 20

20

21