

T.6N. & T.7N., R.91W., 6th P.M.


FEDERAL ROAD REGION NO.	DIVISION	PROJ. NO.	SHEET NO.	TOTAL SHEETS
VI	COLORADO	FC 040-1(9)	1	1

RIGHT OF WAY
WEST OF CRAIG

REVISIONS	

THE STATE DEPARTMENT OF HIGHWAYS
DIVISION OF HIGHWAYS - STATE OF COLORADO
PROJECT FC 040-1(9)
MOFFAT COUNTY
Scale 1" = 50'

FILE COPY
Do Not Remove

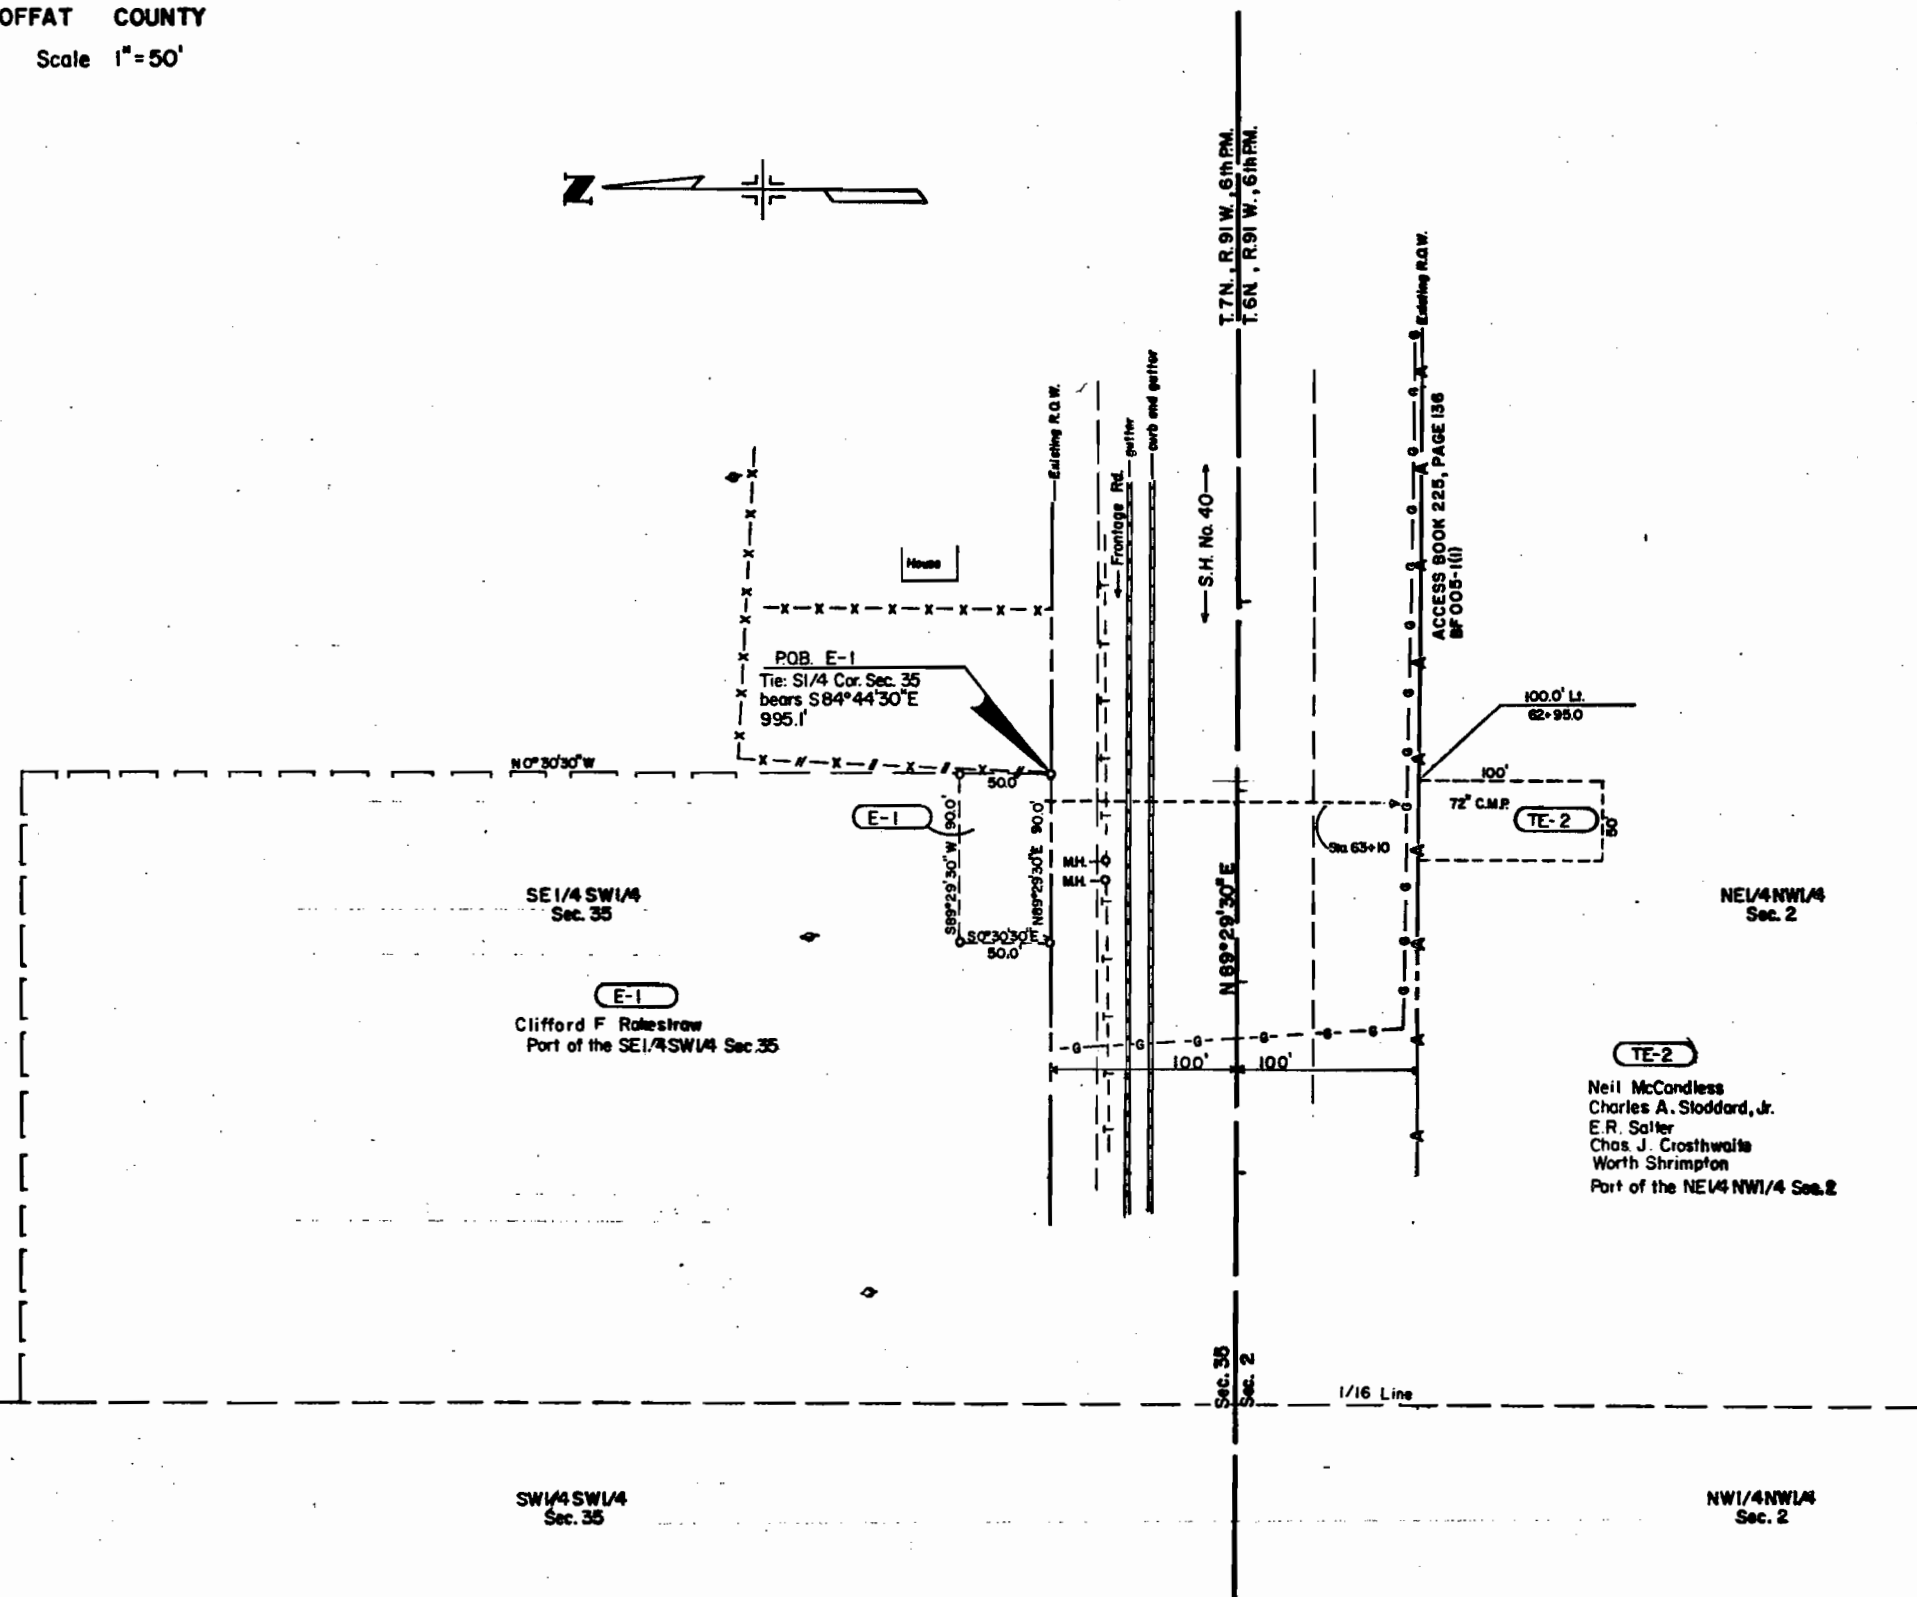

DEPARTMENT OF TRANSPORTATION
FEDERAL HIGHWAY ADMINISTRATION

APPROVED: _____ DATE _____

DIVISION ADMINISTRATOR

DIVISION OF HIGHWAYS

APPROVED: *E.V. Hume* 1/12/79
CHIEF ENGINEER DATE

PARCEL NO.	OWNER	LOCATION	PARCEL	TO BE ACQUIRED
E-1	Clifford F. Rakestraw	T.7N., R.91W., 6th P.M. SE 1/4 SW 1/4 Sec. 35	0.103	0.103
TE-2	Neil McCandless Charles A. Stoddard, Jr. E.R. Salter Chas. J. Crosthwaite Worth Shrimpton	T.6N., R.91W., 6th P.M. NE 1/4 NW 1/4 Sec. 2	0.115	