

# STATE DEPARTMENT OF HIGHWAYS

## DIVISION OF HIGHWAYS—STATE OF COLORADO

### CONVENTIONAL SIGNS

County Line  
Township or Range Line  
Land Lines  
Property or Tract Line  
City Limits  
Railroad  
Existing Road  
New Road

Control of Access  
Access denied by Deed  
Right of Way Line  
Protected by Freeway (Virgin Location)  
Top of Cuts  
Toe of Fills  
Barbed Wire Fence  
Chain Link Fence  
Woven Wire - Combination Fence  
Snow Fence  
Wood Fence  
Decorative Fence

Trees  
Deciduous  
Coniferous

Tel. & Teleg. Lines  
Electric Lines  
Elec. Trans. Tower  
Buried Tel. Cable  
Buried Electric Cable  
Gas Main  
Oil Main  
Water Main  
Sanitary Sewers  
Storm Sewers

Road Approaches  
Section Corner  
Center of Section

Cutverts & Drains  
Proposed  
Existing  
Proposed  
Existing (To be dashed)

Bridges  
Existing (To be dashed)

### RIGHT OF WAY PLAN OF PROPOSED FEDERAL AID PROJECT NO. FC 040-5(I) STATE HIGHWAY NO. 40 CHEYENNE COUNTY


### RIGHT OF WAY

#### SCALE OF ORIGINAL DRAWINGS

PLAN SHEETS 1" = 100.0 Ft.  
DETAIL SHEETS 1" = 100.0 Ft.  
OWNERSHIP MAPS 1" = 100.0 Ft.

R.O.W. LENGTH OF PROJECT =

### BRIDGE REPLACEMENT LOCATIONS

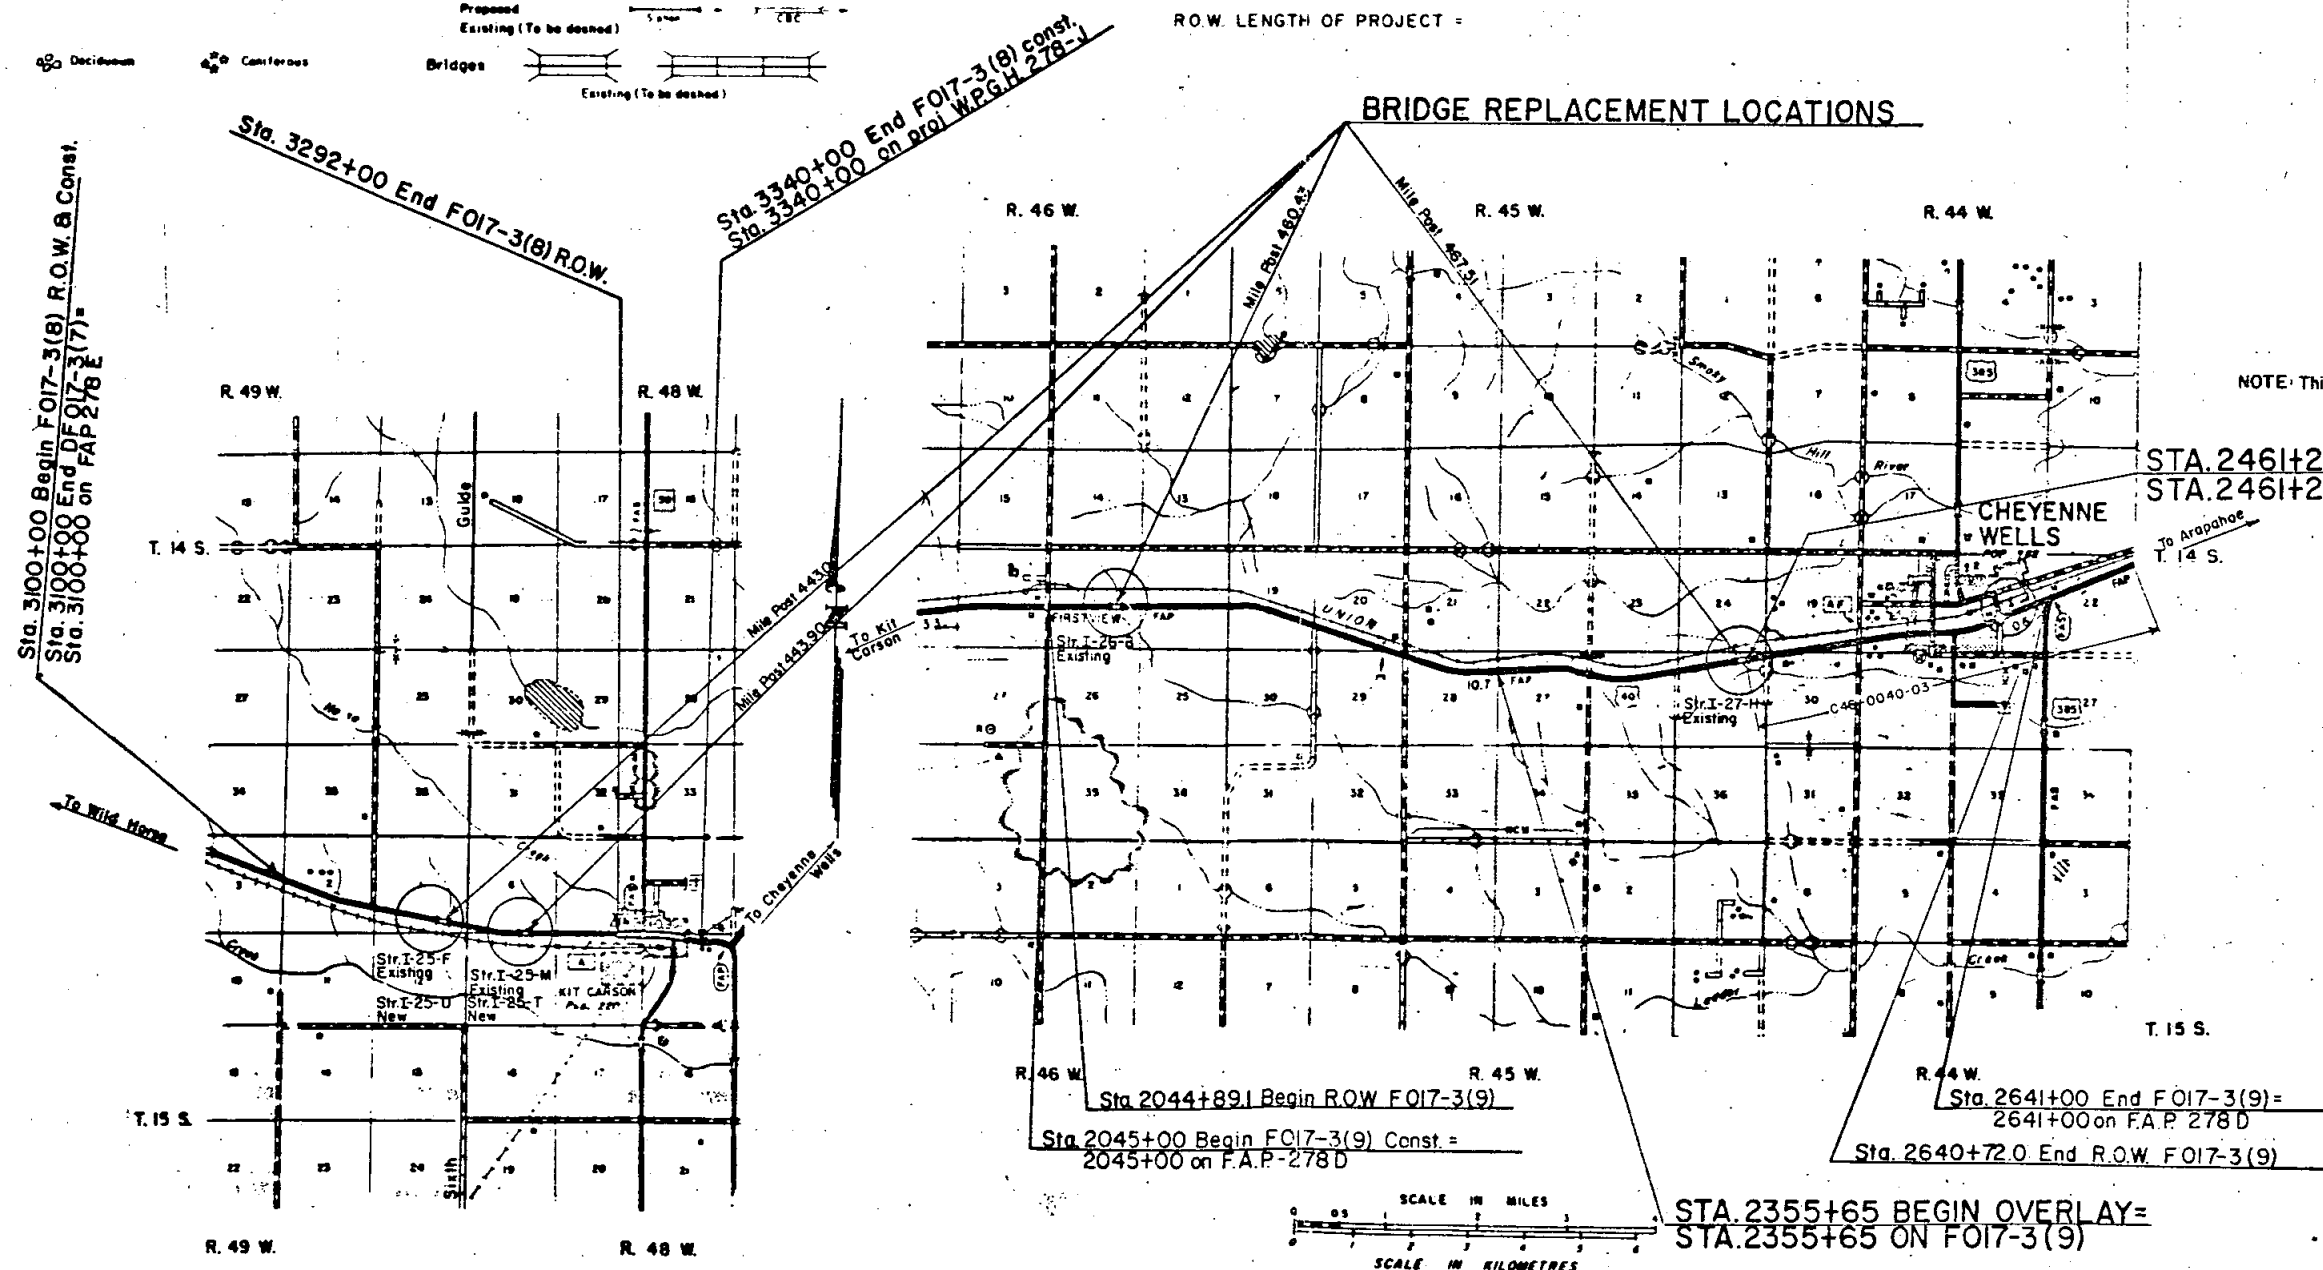

### INDEX OF SHEETS

- 1 Title Sheet
- 2 Tabulation of Owners
- 3 R.O.W. Detail Existing Str. I-25-F, New Str. I-25-U
- 4 R.O.W. Detail Existing Str. I-25-M, New Str. I-25-T
- 5 R.O.W. Detail Existing Str. I-26-B
- 6 R.O.W. Detail Existing Str. I-27-H

NOTE: This project calculated and checked by field forces

| DIVISION OF HIGHWAYS |        |
|----------------------|--------|
| APPROVED:            | DATE   |
| <i>[Signature]</i>   | 1/5/92 |
| CHIEF ENGINEER       |        |

| DEPARTMENT OF TRANSPORTATION<br>FEDERAL HIGHWAY ADMINISTRATION |      |
|----------------------------------------------------------------|------|
| APPROVED:                                                      | DATE |
|                                                                |      |
| DIVISION ADMINISTRATOR                                         |      |

R. O. W. TABULATION OF PROPERTIES IN CHEYENNE

COUNTY

S. H. NO. 40

|                           |          |              |          |
|---------------------------|----------|--------------|----------|
| FEDERAL ROAD<br>REGION NO | DIVISION | PROJECT NO   | SHEET NO |
| VIH                       | COLORADO | FC 040-5 (1) | 2        |

RIGHT OF WAY Firstview to Cheyenne Wells

[illegible]

NOTE: All bearing shown are R.O.W. bearings  
unless otherwise noted.

| FEDERAL ROAD<br>REGION NO. | DIVISION | PROJ. NO.   | SHEET<br>NO. | TOTAL<br>SHEETS |
|----------------------------|----------|-------------|--------------|-----------------|
| VIII                       | COLORADO | FC 040-5(1) | 3            | 6               |

RIGHT OF WAY  
Firstview to Cheyenne Wells

REVISIONS

|  |  |  |  |  |
|--|--|--|--|--|
|  |  |  |  |  |
|  |  |  |  |  |
|  |  |  |  |  |
|  |  |  |  |  |
|  |  |  |  |  |
|  |  |  |  |  |



Blk 128/312  
Clara Hester Prosser  
Sec. 1  
T.15S., R.49W.

S.E. 1/4, Sec. 1  
T.15S., R.49W.


S.W. 1/4, Sec. 6  
T.15S., R.48W.

NEW STRUCTURE  
EXISTING  
TIMBER BRIDGE  
STR. NO. 1-25-4

3195+90 ~ Remove Bridge  
(Str. No. 1-25-F). Reqt  
5-72"x118" Cross Culverts  
With Type "S" Headwalls  
Lt. & Rt. and Channel  
Improvement.

3200

3205

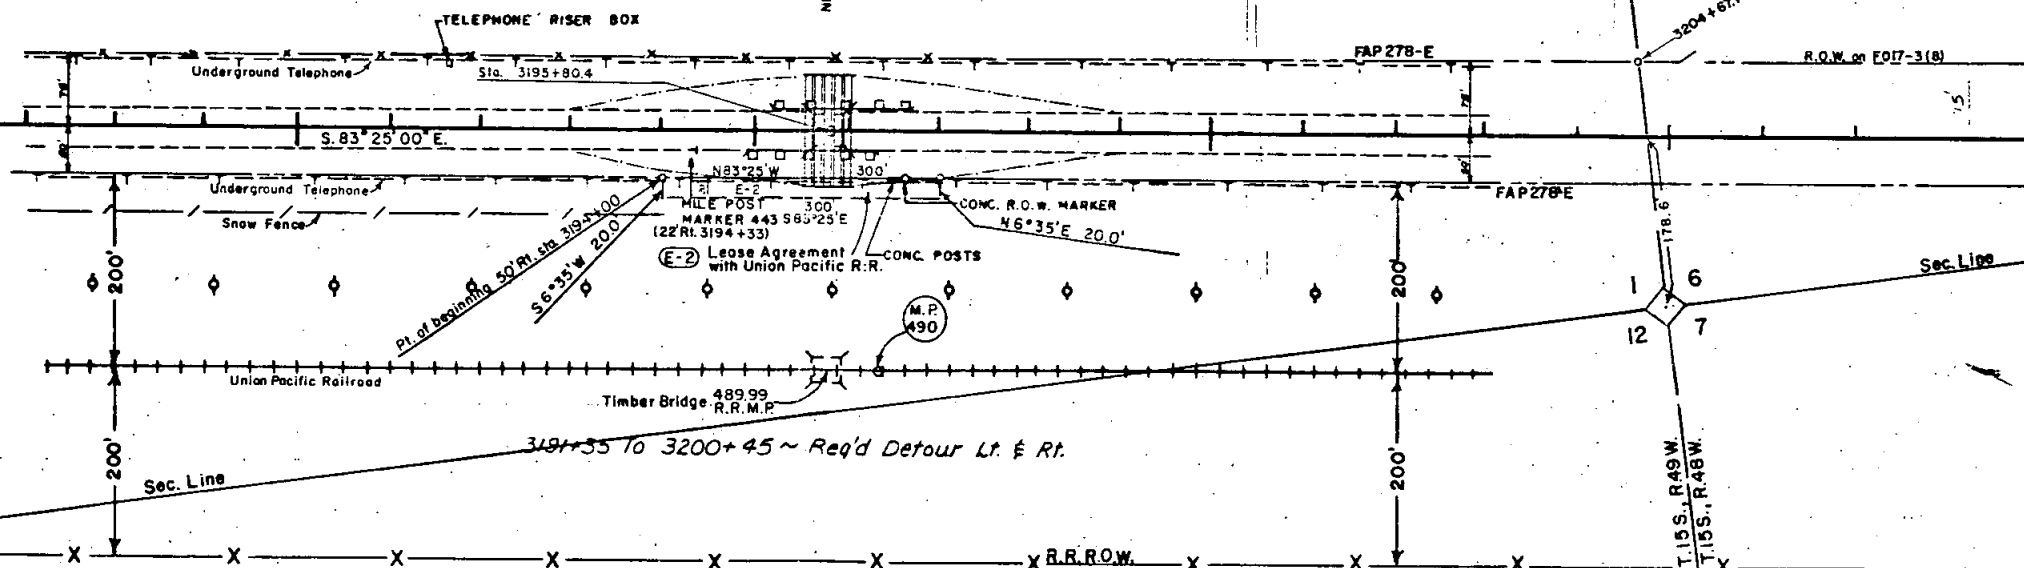

N.E. 1/4, Sec. 12  
T.15S., R.49W.

N.W. 1/4, Sec. 7  
T.15S., R.48W.

| FEDERAL ROAD<br>REGION NO. | DIVISION | PROJ NO     | SHEET<br>NO. | TOTAL<br>SHEETS |
|----------------------------|----------|-------------|--------------|-----------------|
| VII                        | COLORADO | FC 040-5(1) | 4            | 6               |

RIGHT OF WAY  
Firstview to Cheyenne Wells

| REVISIONS |  |
|-----------|--|
|           |  |
|           |  |
|           |  |
|           |  |
|           |  |
|           |  |


SW 1/4, Sec. 6  
T.15S., R.48W.

S.E. 1/4, Sec. 6  
T.15S., R.48W.


A = 8°08' LT.  
D = 0°20'  
T = 1222.0'  
L = 2440.0'  
R = 17,188.7

NEW STRUCTURE No. 1-25-T  
EXISTING STR. NO. 1-25-M  
MILEPOST 443.90

PT. 3242+24.2  
ROW MARKER

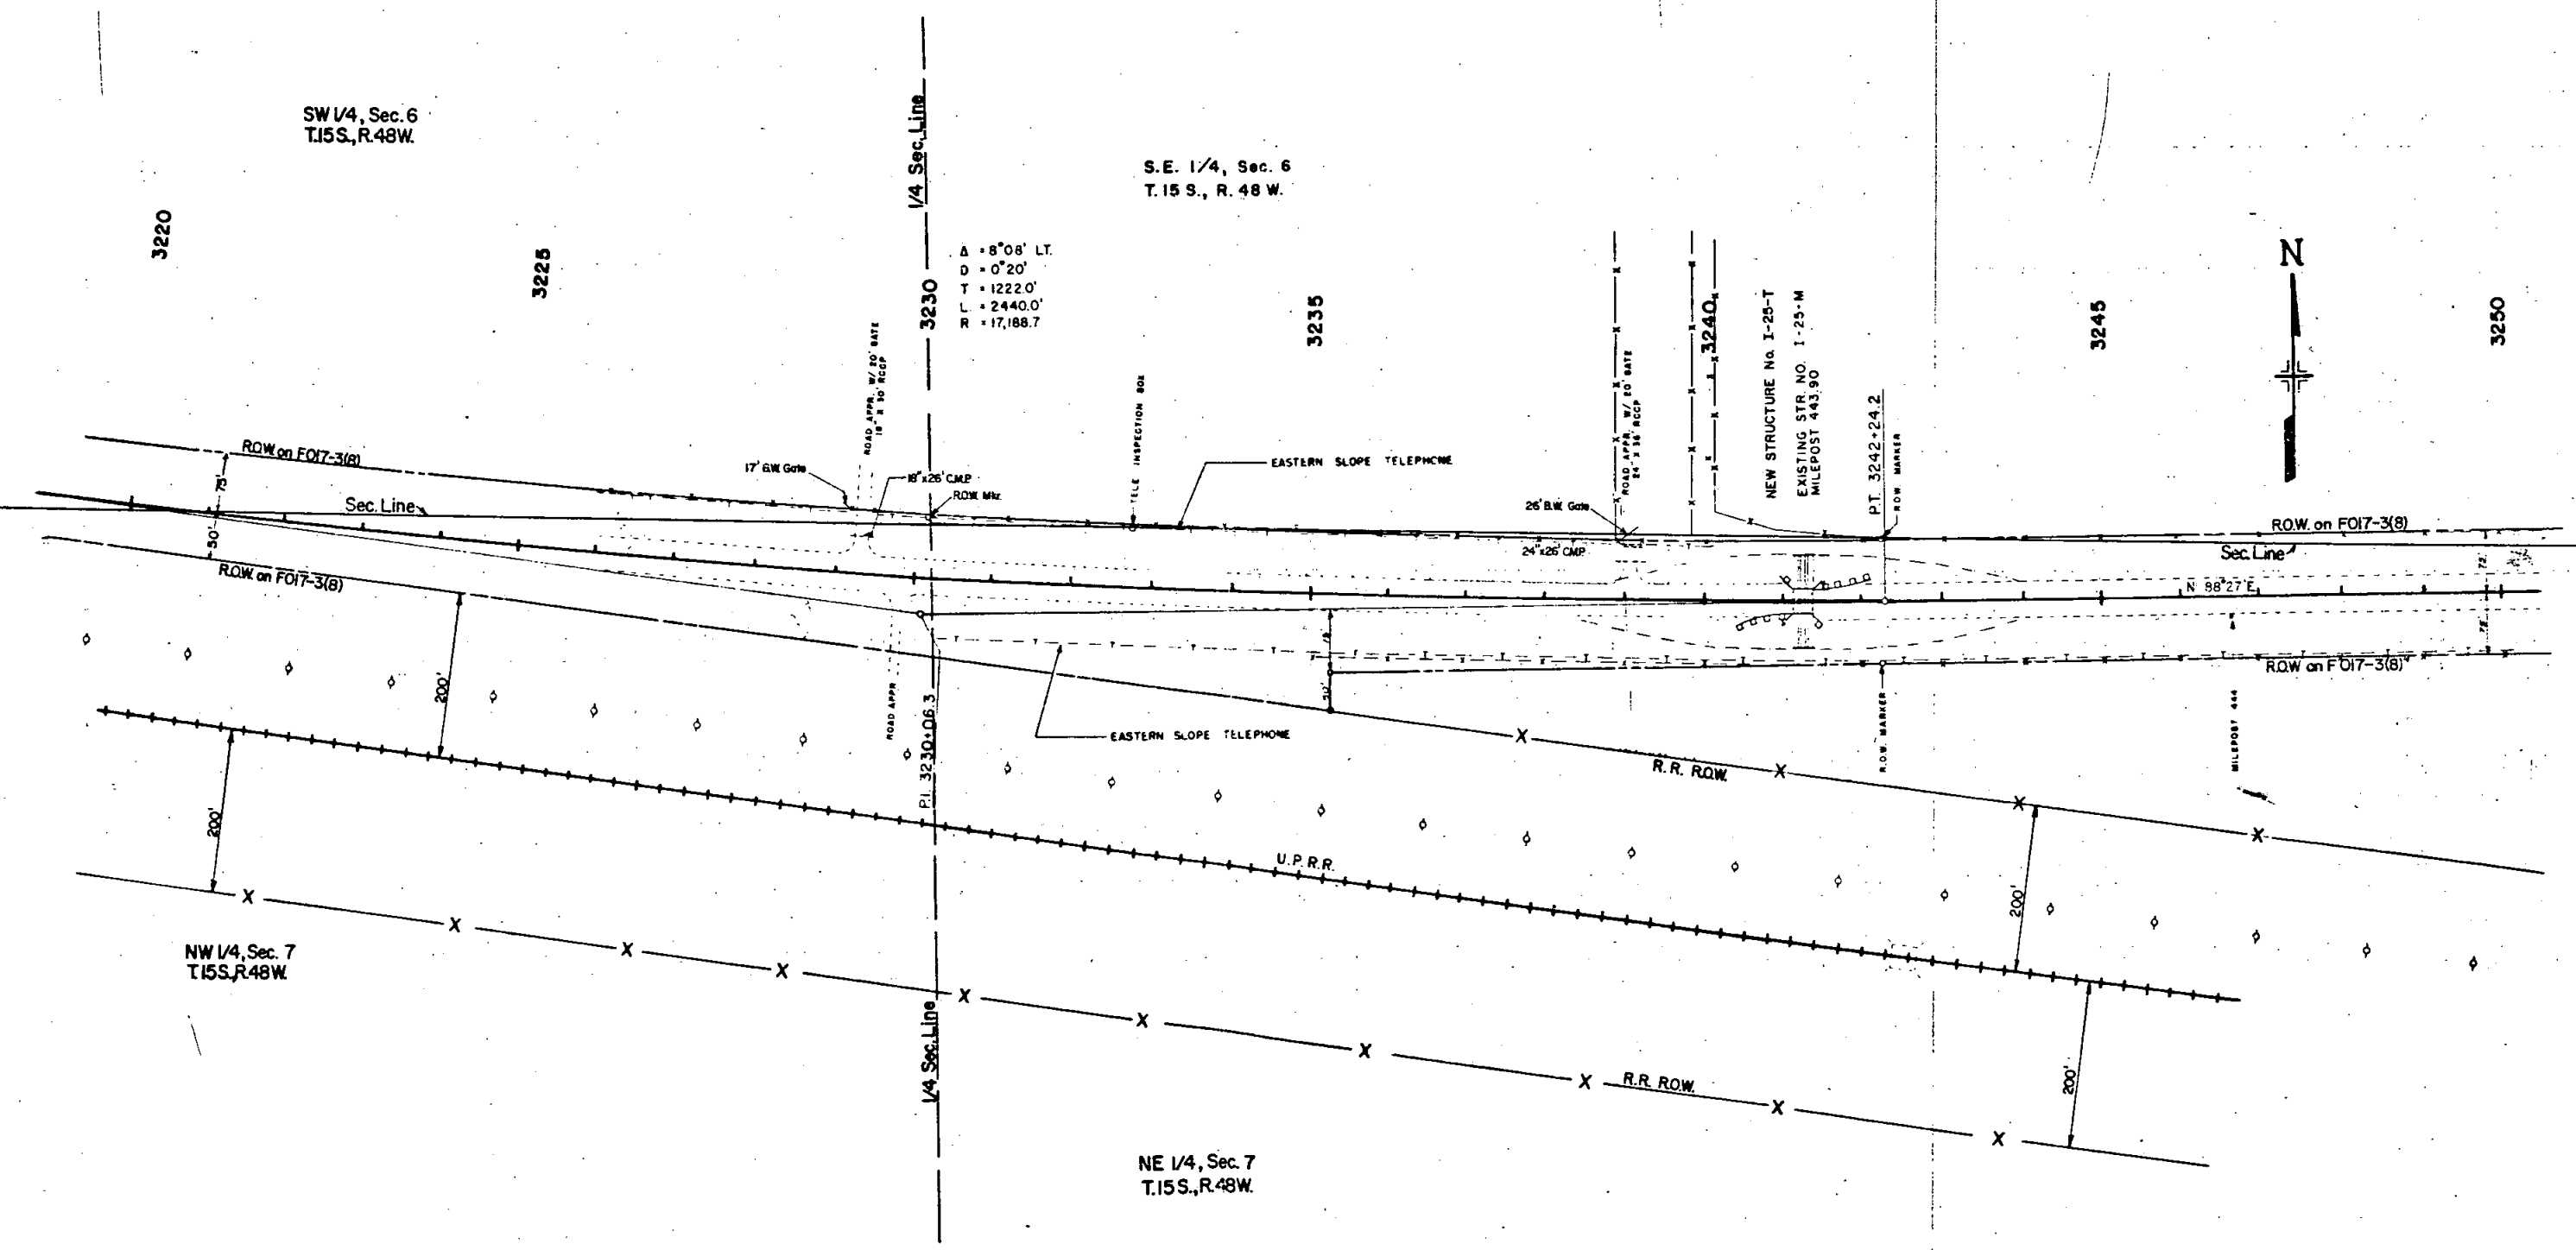

| FEDERAL ROAD<br>REGION NO | DIVISION | PROJ. NO.   | SHEET<br>NO | TOTAL<br>SHEETS |
|---------------------------|----------|-------------|-------------|-----------------|
| <u>VIII</u>               | COLORADO | FC 040-5(1) | 5           | 6               |

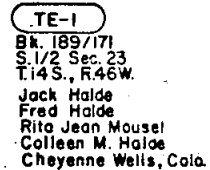[illegible]

2084+31 to 2091+29  
Req'd Detour Lt. & Rt.

| FEDERAL ROAD<br>REGION NO. | DIVISION | PROJ. NO.   | SHEET<br>NO. | TOTAL<br>SHEETS |
|----------------------------|----------|-------------|--------------|-----------------|
| VIII                       | COLORADO | FC 040-5(1) | 6            | 6               |

## REVISIONS

|  |  |  |
|--|--|--|
|  |  |  |
|  |  |  |
|  |  |  |
|  |  |  |
|  |  |  |
|  |  |  |

