



STATE DEPARTMENT OF HIGHWAYS
DIVISION OF HIGHWAYS—STATE OF COLORADO
CONVENTIONAL SIGNS

FEDERAL ROAD DISTRICT NO.	DIVISION	PROJECT NO.	SHEET NO.
XIII	COLORADO	FC 063-1(3)	1
RIGHT OF WAY SOUTH OF ATWOOD STR. B-23b			
REVISIONS			

RIGHT OF WAY PLAN OF PROPOSED
FEDERAL AID PROJECT NO. FC 063-1(3)
STATE HIGHWAY NO. 63
LOGAN COUNTY

INDEX OF SHEETS	
1	TITLE SHEET
2	TABULATION OF PROPERTIES
3	PLAN SHEET
4	OWNERSHIP MAP


SCALE OF ORIGINAL DRAWINGS
PLAN SHEETS 1" = 50'
DETAIL SHEETS 1" =
OWNERSHIP MAPS 1" = 400'
ROW LENGTH OF PROJECT = 0.013 MI.

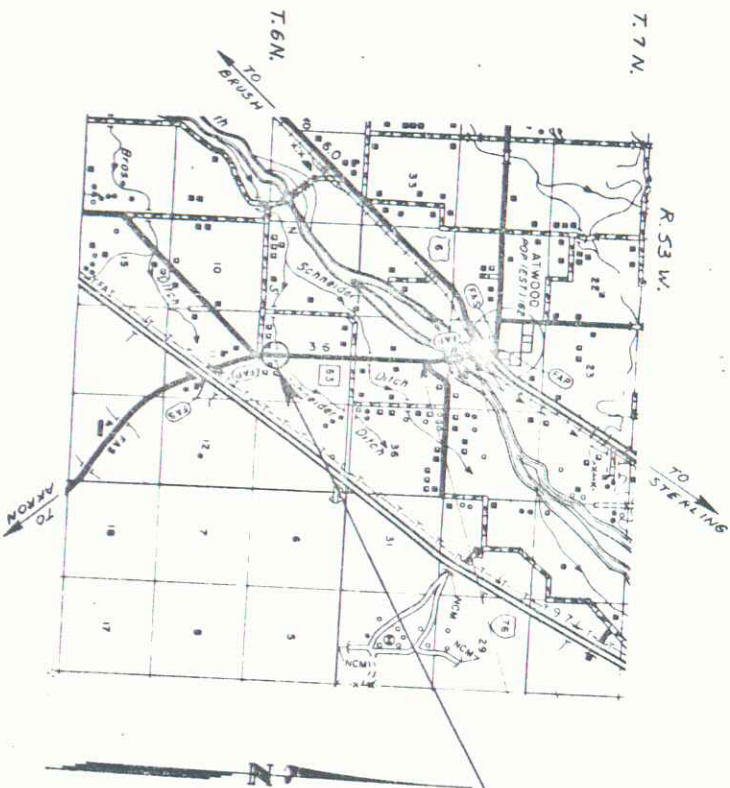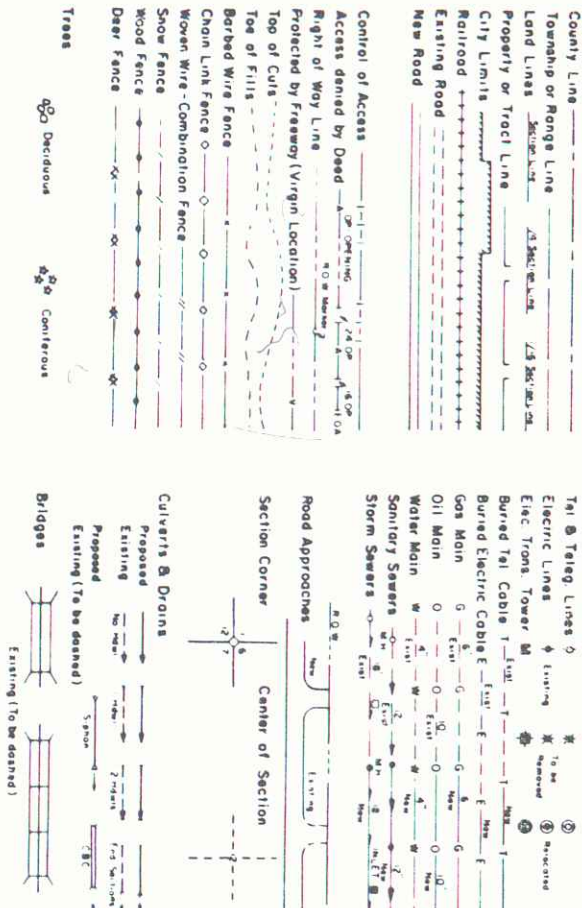

STA. 1337+80 ~ STA. 1338+50 R.O.W.
PROJ. FC 063-1(3)

DIVISION OF HIGHWAYS
APPROVED: *R. C. Clinger* 6-26-81
DATE
CHIEF ENGINEER

DEPARTMENT OF TRANSPORTATION
FEDERAL HIGHWAY ADMINISTRATION
APPROVED: _____
DATE
DIVISION ADMINISTRATOR

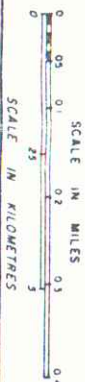



S.H. NO. 63

FEDERAL ROAD RESURF MO	PROJECT NO.	SHEET NO.
XIII	FC 063-1 (3)	2

RIGHT OF WAY
SOUTH OF ATWOOD STR. B-25b

[illegible]

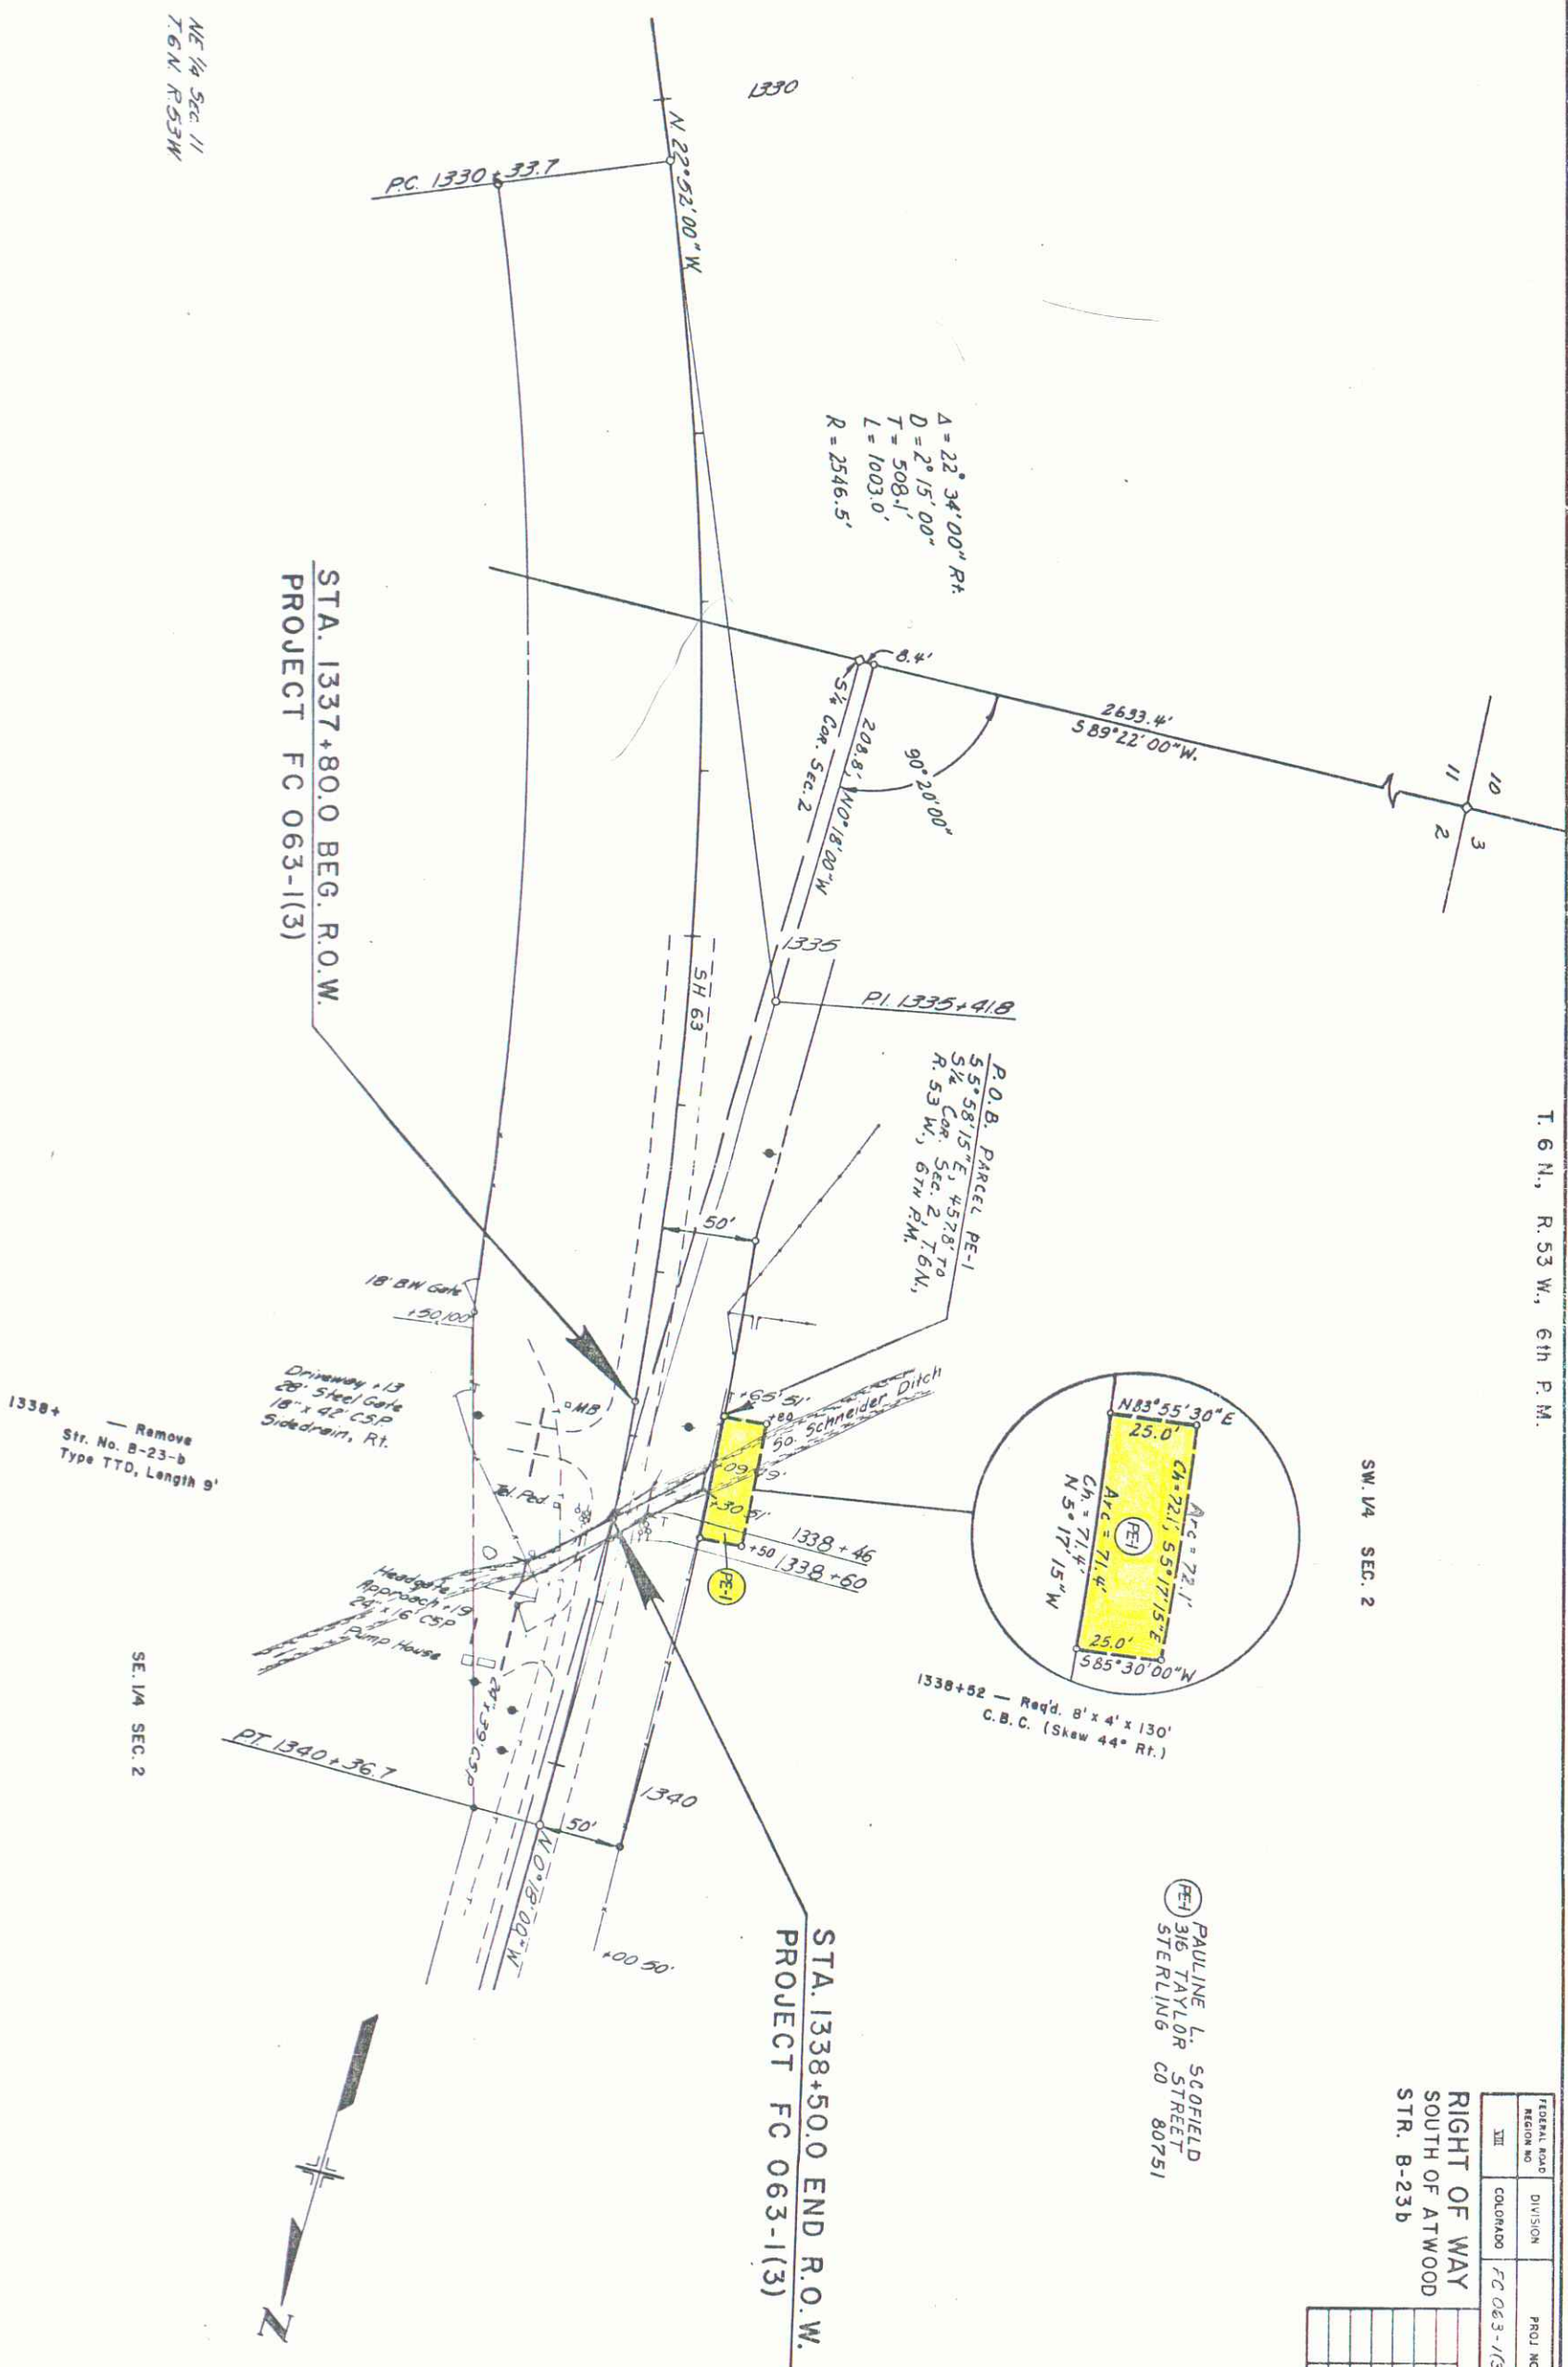[illegible]

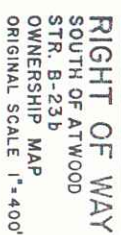

FEDERAL ROAD REGION NO.	DIVISION	PROJ. NO.	SHEET NO.	TOTAL SHEETS
XIII	COLO. PRADO	FC 063-1(3)	4	4