
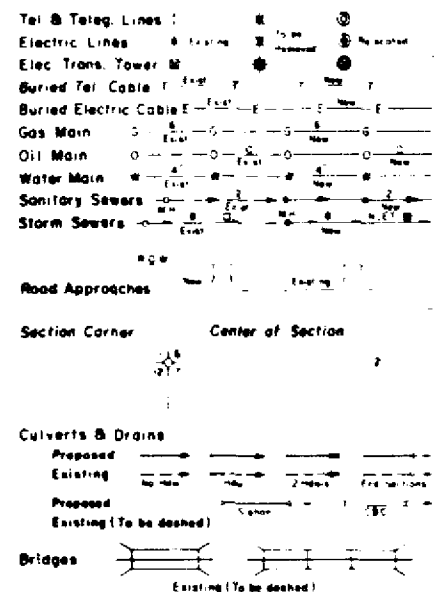


STATE DEPARTMENT OF HIGHWAYS

DIVISION OF HIGHWAYS—STATE OF COLORADO

TITLE SHEET

CONVENTIONAL SIGNS

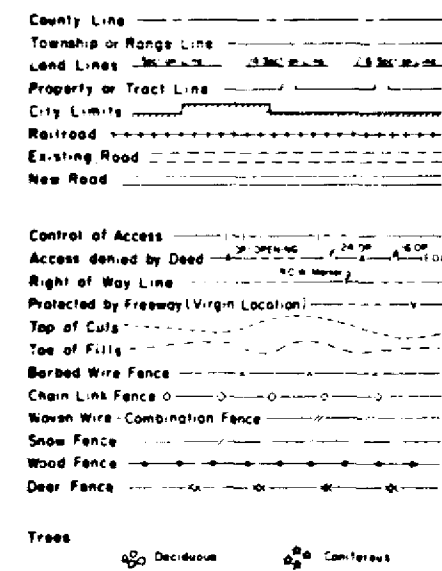

RIGHT OF WAY PLAN OF PROPOSED FEDERAL AID PROJECT NO. FC 085-2(16) STATE HIGHWAY NO. 85 DOUGLAS COUNTY RIGHT OF WAY

SCALE OF ORIGINAL DRAWINGS

PLAN SHEETS 1" = 100'
DETAIL SHEETS 1" = 100'
OWNERSHIP MAPS 1" = 200'

ROW LENGTH OF PROJECT = 526.0 Feet = 0.100 Miles


FEDERAL AID PROJECT NO.	STATE	PROJECT NO.	SHEET NO.
FC 085-2(16)	COLORADO	FC 085-2(16)	1
REVISIONS			
6-17-82	Updated ROW	0-1	
7-13-82	Rev. Existing ROW	0-1	

INDEX OF SHEETS	
Sheet No.	
1.	Title Sheet
2.	Tabulation of Properties
3.	ROW Detail Sheet
4.	Ownership Map

NOTE: This Project Calculated & Checked by Field Forces.


STA. 33+34.8 BEGIN FC 085-2(16) ROW =
STA. 33+34.8 END RRS 085-1(14) ROW =
10.8' Rt. of 30+57.3 on FAP 230(6) =
10' Rt. of 33+28.3 on Aerial Baseline

STA. 38+60.8 END FC 085-2(16) ROW =
14.7' Rt. of 35+83.2 on FAP 230(6) =
0.1' Rt. of 38+54.3 on Aerial Baseline

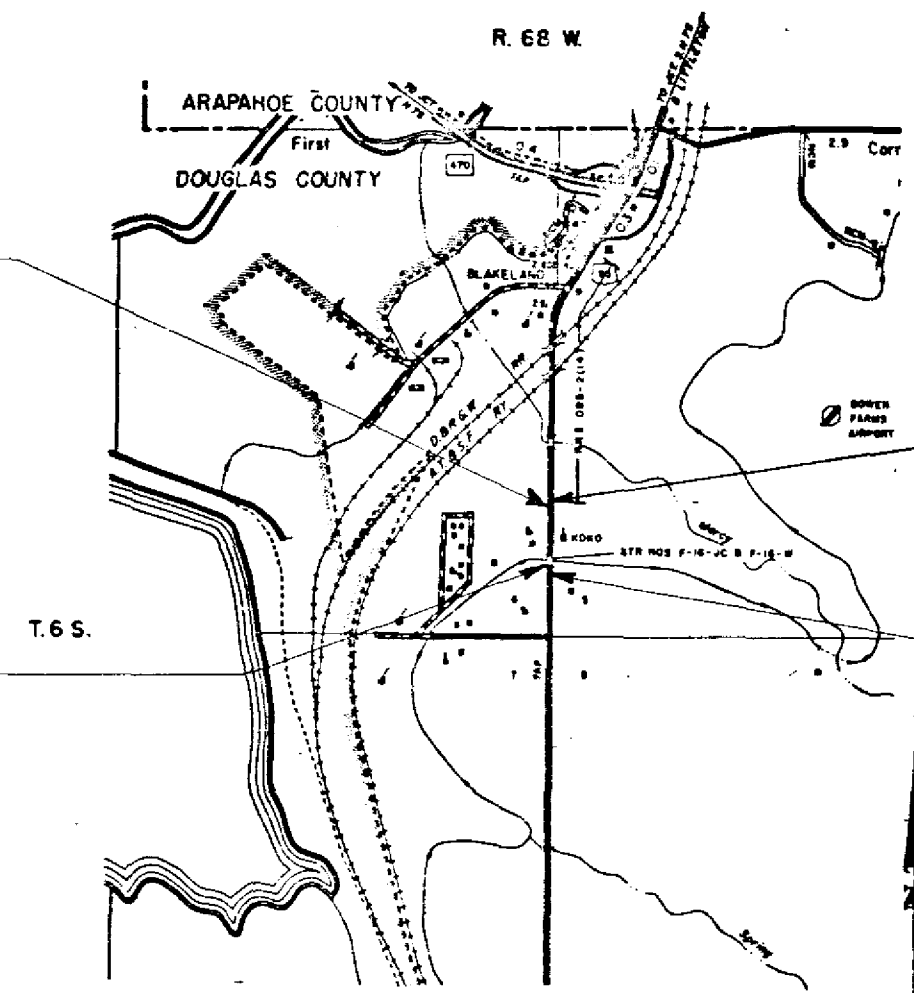

STA. 31+00 BEGIN FC 085-2(16) CONST =
STA. 31+00 END RRS 085-2(14) CONST =
10.8' Rt. of 28+22.5 on FAP 230(6) =
3.1' Rt. of 30+93.5 on Aerial Baseline

STA. 39+35.7 END FC 085-2(16) CONST =
15.3' Rt. of 36+58.2 on FAP 230(6) =
39+29.2 (Pnt. No. 104) on Aerial Baseline

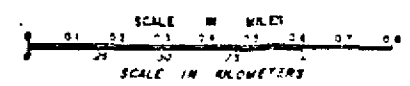


DIVISION OF HIGHWAYS	
APPROVED	DATE
<i>[Signature]</i>	4/10/82
CHIEF ENGINEER	
DEPARTMENT OF TRANSPORTATION FEDERAL HIGHWAY ADMINISTRATION	
APPROVED	DATE
DIVISION ADMINISTRATOR	

RIGHT OF WAY SOUTH OF BLAKELAND
AT HIGHLINE CANAL

[illegible]

That portion of the proposed structure, outside the limits of 1947 agreement, is covered by license agreement, with G.W.O., dated April 1982.

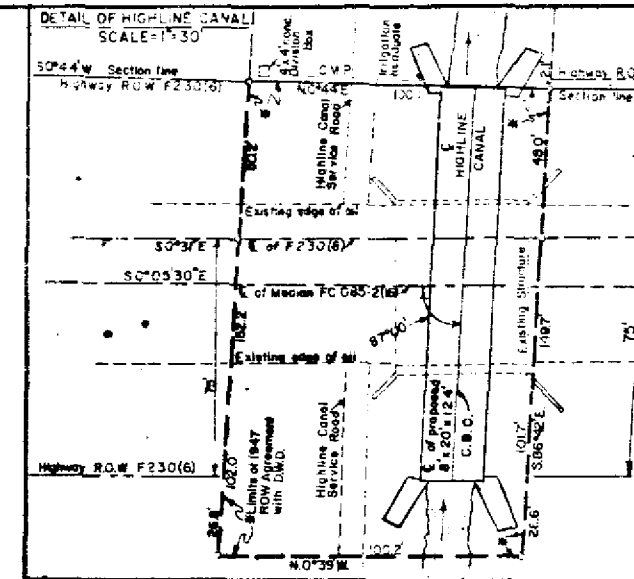

FEDERAL ROAD REGION NO	DIVISION	PROJ NO	SHEET NO	TOTAL SHEETS
VII	COLORADO	FC 085-2(16)	3	4

RIGHT OF WAY
South of Blackland at
Highline Canal

REVISIONS		
6-17-62	Revised R.O.W.	0
7-13-62	Rev. Existing R.O.W.	0

