

STATE DEPARTMENT OF HIGHWAYS
DIVISION OF HIGHWAYS—STATE OF COLORADO

FEDERAL ROAD REGION NO.	DIVISION	PROJ. NO.	SHEET NO.	TOTAL SHEETS
VIII	COLORADO	FC 119-2(2)	1	

RIGHT OF WAY
LONGMONT - EAST

REVISIONS	

CONVENTIONAL SIGNS

County Line
Township or Range Line
Land Lines
Property or Tract Line
City Limits
Railroad
Existing Road
New Road

Control of Access
Access denied by Deed
Right of Way Line
Protected by Freeway (Virgin Location)
Top of Cuts
Toe of Fills
Barbed Wire Fence
Chain Link Fence
Woven Wire-Combination Fence
Snow Fence
Wood Fence
Deer Fence

Trees
Deciduous
Coniferous

Tel & Teleg. Lines
Electric Lines
Elec. Trans. Tower
Buried Tel. Cable
Buried Electric Cable
Gas Main
Oil Main
Water Main
Sanitary Sewers
Storm Sewers

Road Approaches

Section Corner
Center of Section

Culverts & Drains
Proposed
Existing
Proposed
Existing (To be dashed)

Bridges
Existing (To be dashed)

Basis of Bearings:



RIGHT OF WAY PLAN OF PROPOSED
FEDERAL AID PROJECT NO. FC 119-2(2)
STATE HIGHWAY NO. 119
WELD COUNTY

RIGHT OF WAY

SCALE OF ORIGINAL DRAWINGS

PLAN SHEETS 1" = 50'
DETAIL SHEETS 1" =
OWNERSHIP MAPS 1" =

ROW LENGTH OF PROJECT = .010 Mi.

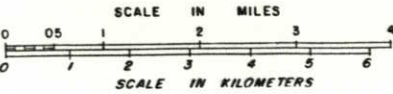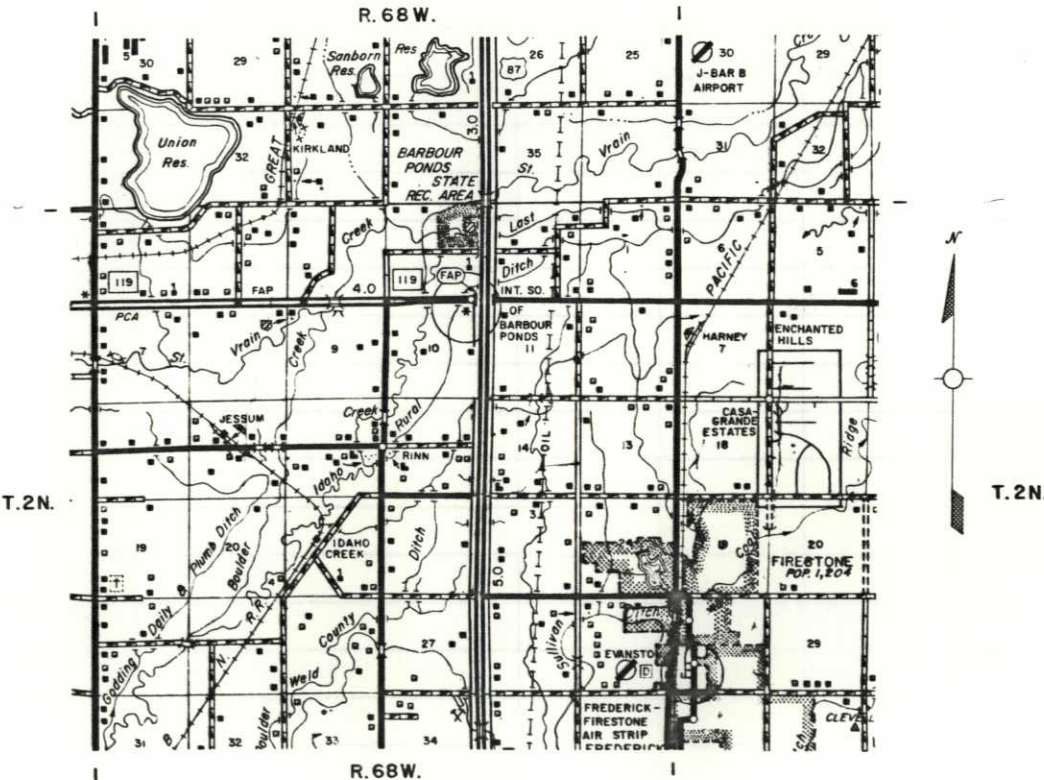

- INDEX OF SHEETS
- 1. TITLE SHEET
 - 2. TABULATION OF PROPERTIES CONTROL AND MONUMENTATION
 - 3. PLAN SHEET OWNERSHIP MAP

DIVISION OF HIGHWAYS

APPROVED: *Douglas Ramon* 2/1/89
DISTRICT ENGINEER DATE

DEPARTMENT OF TRANSPORTATION
FEDERAL HIGHWAY ADMINISTRATION

APPROVED: _____ DATE _____
DIVISION ADMINISTRATOR

FEDERAL ROAD REGION NO	DIVISION	PROJ NO	SHEET NO	TOTAL SHEETS
VIII	COLORADO	FC 119-2(2)	3	

RIGHT OF WAY
LONGMONT - EAST

REVISIONS		
April 88	Delete E-50, Add Parcel 50	D-4

NOTE: PARCEL 50 TO BE ACQUIRED
UNDER PROJECT FC 119-2(2)

