

# STATE DEPARTMENT OF HIGHWAYS

## DIVISION OF HIGHWAYS—STATE OF COLORADO

### CONVENTIONAL SIGNS

County Line  
Township or Range Line  
Land Lines  
Property or Tract Line  
City Limits  
Railroad  
Existing Road  
New Road

Control of Access  
Access denied by Dead  
Right of Way Line  
Protected by Freeway (Virgin Location)  
Top of Cuts  
Toe of Fills  
Barbed Wire Fence  
Chain Link Fence  
Woven Wire-Combination Fence  
Snow Fence  
Wood Fence  
Deer Fence

Trees  
Deciduous  
Coniferous

Tel. & Teleg. Lines  
Electric Lines  
Elec. Trans. Tower  
Buried Tel. Cable  
Buried Electric Cable  
Gas Main  
Oil Main  
Water Main  
Sanitary Sewers  
Storm Sewers

Road Approaches  
Section Corner  
Center of Section

Culverts & Drains  
Proposed  
Existing  
Proposed  
Existing (To be dashed)  
Bridges  
Existing (To be dashed)

### RIGHT OF WAY PLAN OF PROPOSED FEDERAL AID PROJECT NO. FC 160-2(21) STATE HIGHWAY NO. 160 MINERAL COUNTY RIGHT OF WAY


SCALE OF ORIGINAL DRAWINGS

PLAN SHEETS 1" = 100'  
DETAIL SHEETS 1" =  
OWNERSHIP MAPS 1" =

ROW LENGTH OF PROJECT = 0.57 MILES

STA. III+51.80 END R.O.W. PROJ. ~ FC 160-2(21)

STA. 81+31.00 BEGIN R.O.W. PROJ. ~ FC 160-2(21)

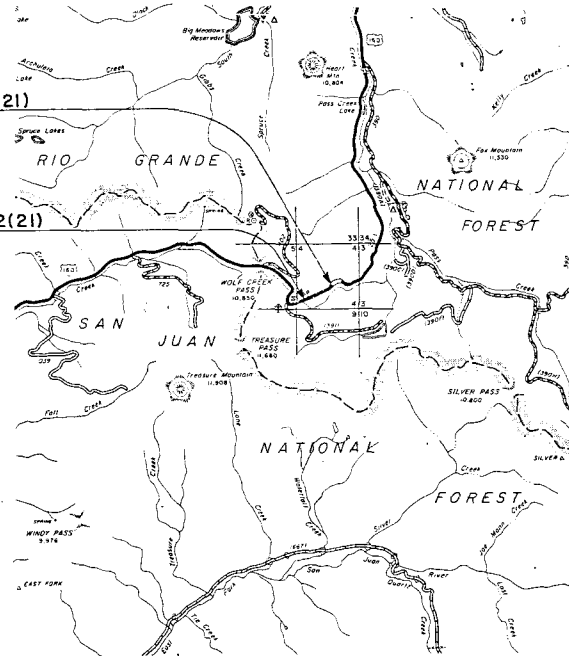

R.I.E.  
R.2.E.

SCALE IN MILES  
SCALE IN KILOMETRES

| FEDERAL ROAD REGION NO. | DIVISION | PROJECT NO.  | SHEET NO. |
|-------------------------|----------|--------------|-----------|
| VIII                    | COLORADO | FC 160-2(21) | 1         |

RIGHT OF WAY  
WOLF CREEK PASS EAST

REVISIONS

INDEX TO SHEETS

1. TITLE SHEET
2. TABULATION OF PROPERTIES
3. PLAN SHEET

Final design app. 8.8.67  
J. M. Miller  
for: Dir. ROW off  
Ran. Coring

## MINERAL

S. H. NO. 160

|                            |          |              |          |
|----------------------------|----------|--------------|----------|
| FEDERAL ROAD<br>REGION NO. | DIVISION | PROJECT NO   | SHEET NO |
| VI                         | COLORADO | FC 160-2(21) | 2        |

RIGHT OF WAY  
WOLF CREEK PASS EAST

[illegible]

| FEDERAL ROAD<br>REGION NO. | DIVISION | PROJ. NO.    | SHEET<br>NO. | TOTAL<br>SHEETS |
|----------------------------|----------|--------------|--------------|-----------------|
| VIII                       | COLORADO | FC 160-2(21) | 3            | 3               |

RIGHT OF WAY  
WOLF CREEK PASS EAST

| REVISIONS |  |
|-----------|--|
|           |  |
|           |  |
|           |  |
|           |  |
|           |  |

