







STATE DEPARTMENT OF HIGHWAYS
DIVISION OF HIGHWAYS—STATE OF COLORADO

FEDERAL ROAD REGION NO.	DIVISION	PROJECT NO.	SHEET NO.
VIII	COLORADO	FC 160-2(42)	1

RIGHT OF WAY
PASS CREEK - EAST

REVISIONS	

CONVENTIONAL SIGNS

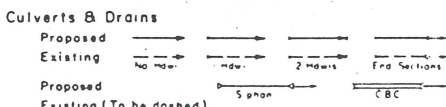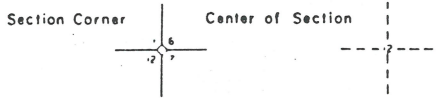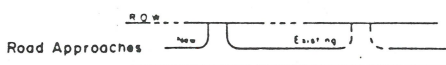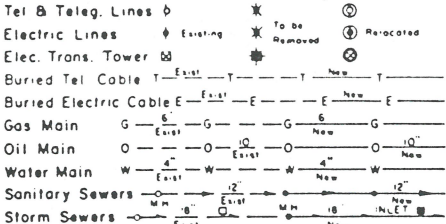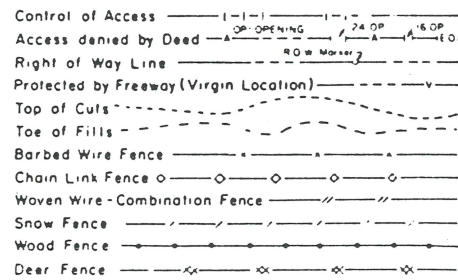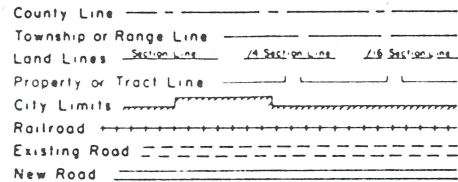

RIGHT OF WAY PLAN OF PROPOSED
FEDERAL AID PROJECT NO. FC 160-2(42)
STATE HIGHWAY NO. 160
MINERAL COUNTY

RIGHT OF WAY

SCALE OF ORIGINAL DRAWINGS

PLAN SHEETS 1"=100'
DETAIL SHEETS 1"=
OWNERSHIP MAPS 1"=

ROW LENGTH OF PROJECT = 1.501 MILES





INDEX OF SHEETS

1. TITLE SHEET
2. TABULATION OF PROPERTIES
- 3-6. PLAN SHEETS

STA. 394+27.15 END R.O.W. PROJ. ~ FC 160-2(42)
= APPROX. STA. 43+79.55 on F.A.P. 298 E

STA. 315+00 BEGIN R.O.W. PROJ. ~ FC 160-2(42)
= APPROX. STA. 124+24.14 on F.A.P. 298 E

BASIS OF BEARING: All bearings referenced to a line connecting
F.H.W.A. Pnts. T-26 (Alum. Cop) and T-27 (Alum. Cop)
bearing N 18° 34' 34" E

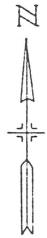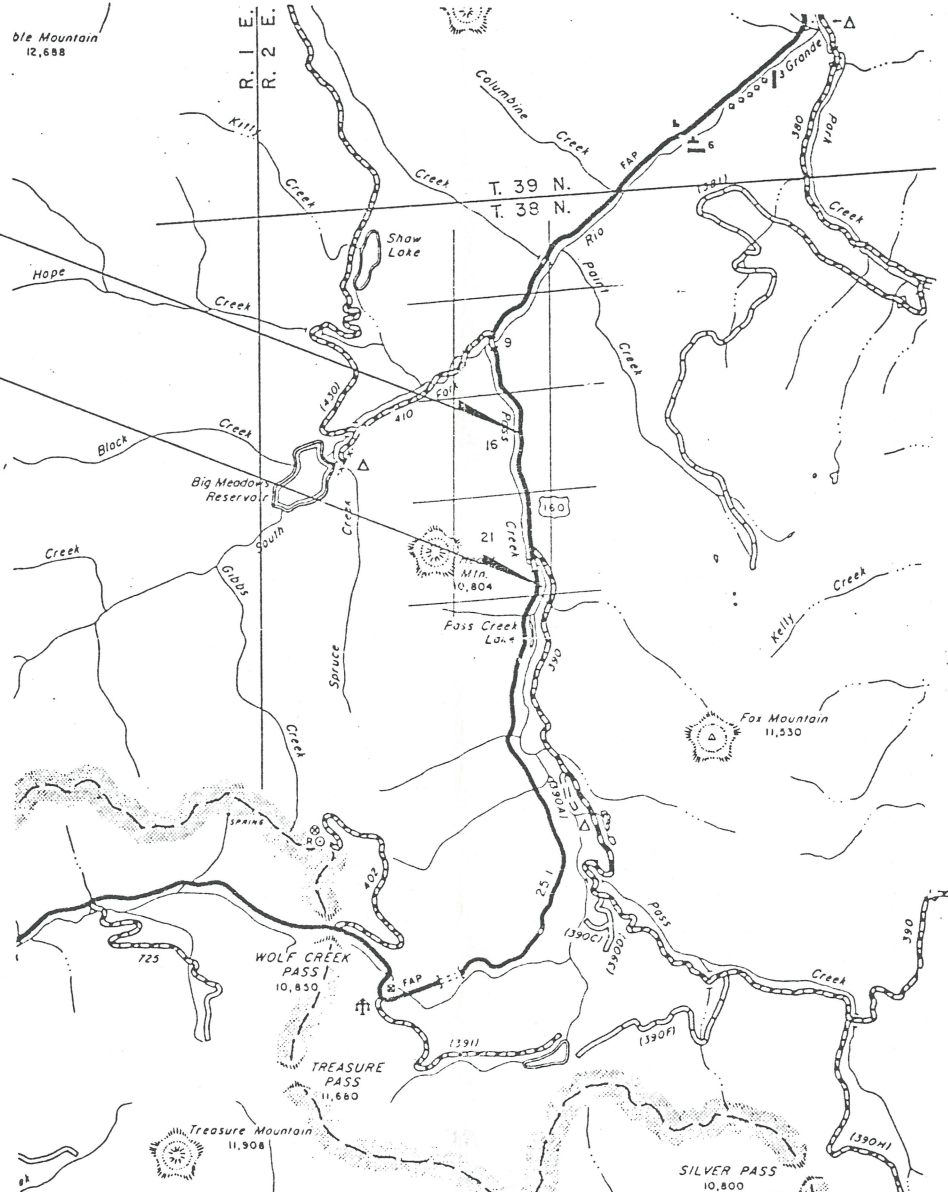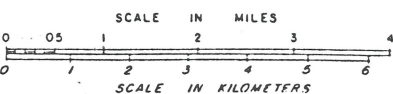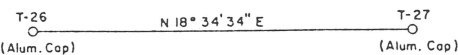

DIVISION OF HIGHWAYS


APPROVED: *Albert J. Schulte* 12/25/82
DISTRICT ENGINEER DATE

DEPARTMENT OF TRANSPORTATION
FEDERAL HIGHWAY ADMINISTRATION


APPROVED: _____ DATE _____
DIVISION ADMINISTRATOR

FED. ROAD REGION	DIVISION	PROJ. NO.	SHEET NO.	SHEET TOTALS
VIII	COLO.	FC 160-2(42)	3	6

RIGHT OF WAY PASS CREEK - EAST		REVISIONS	

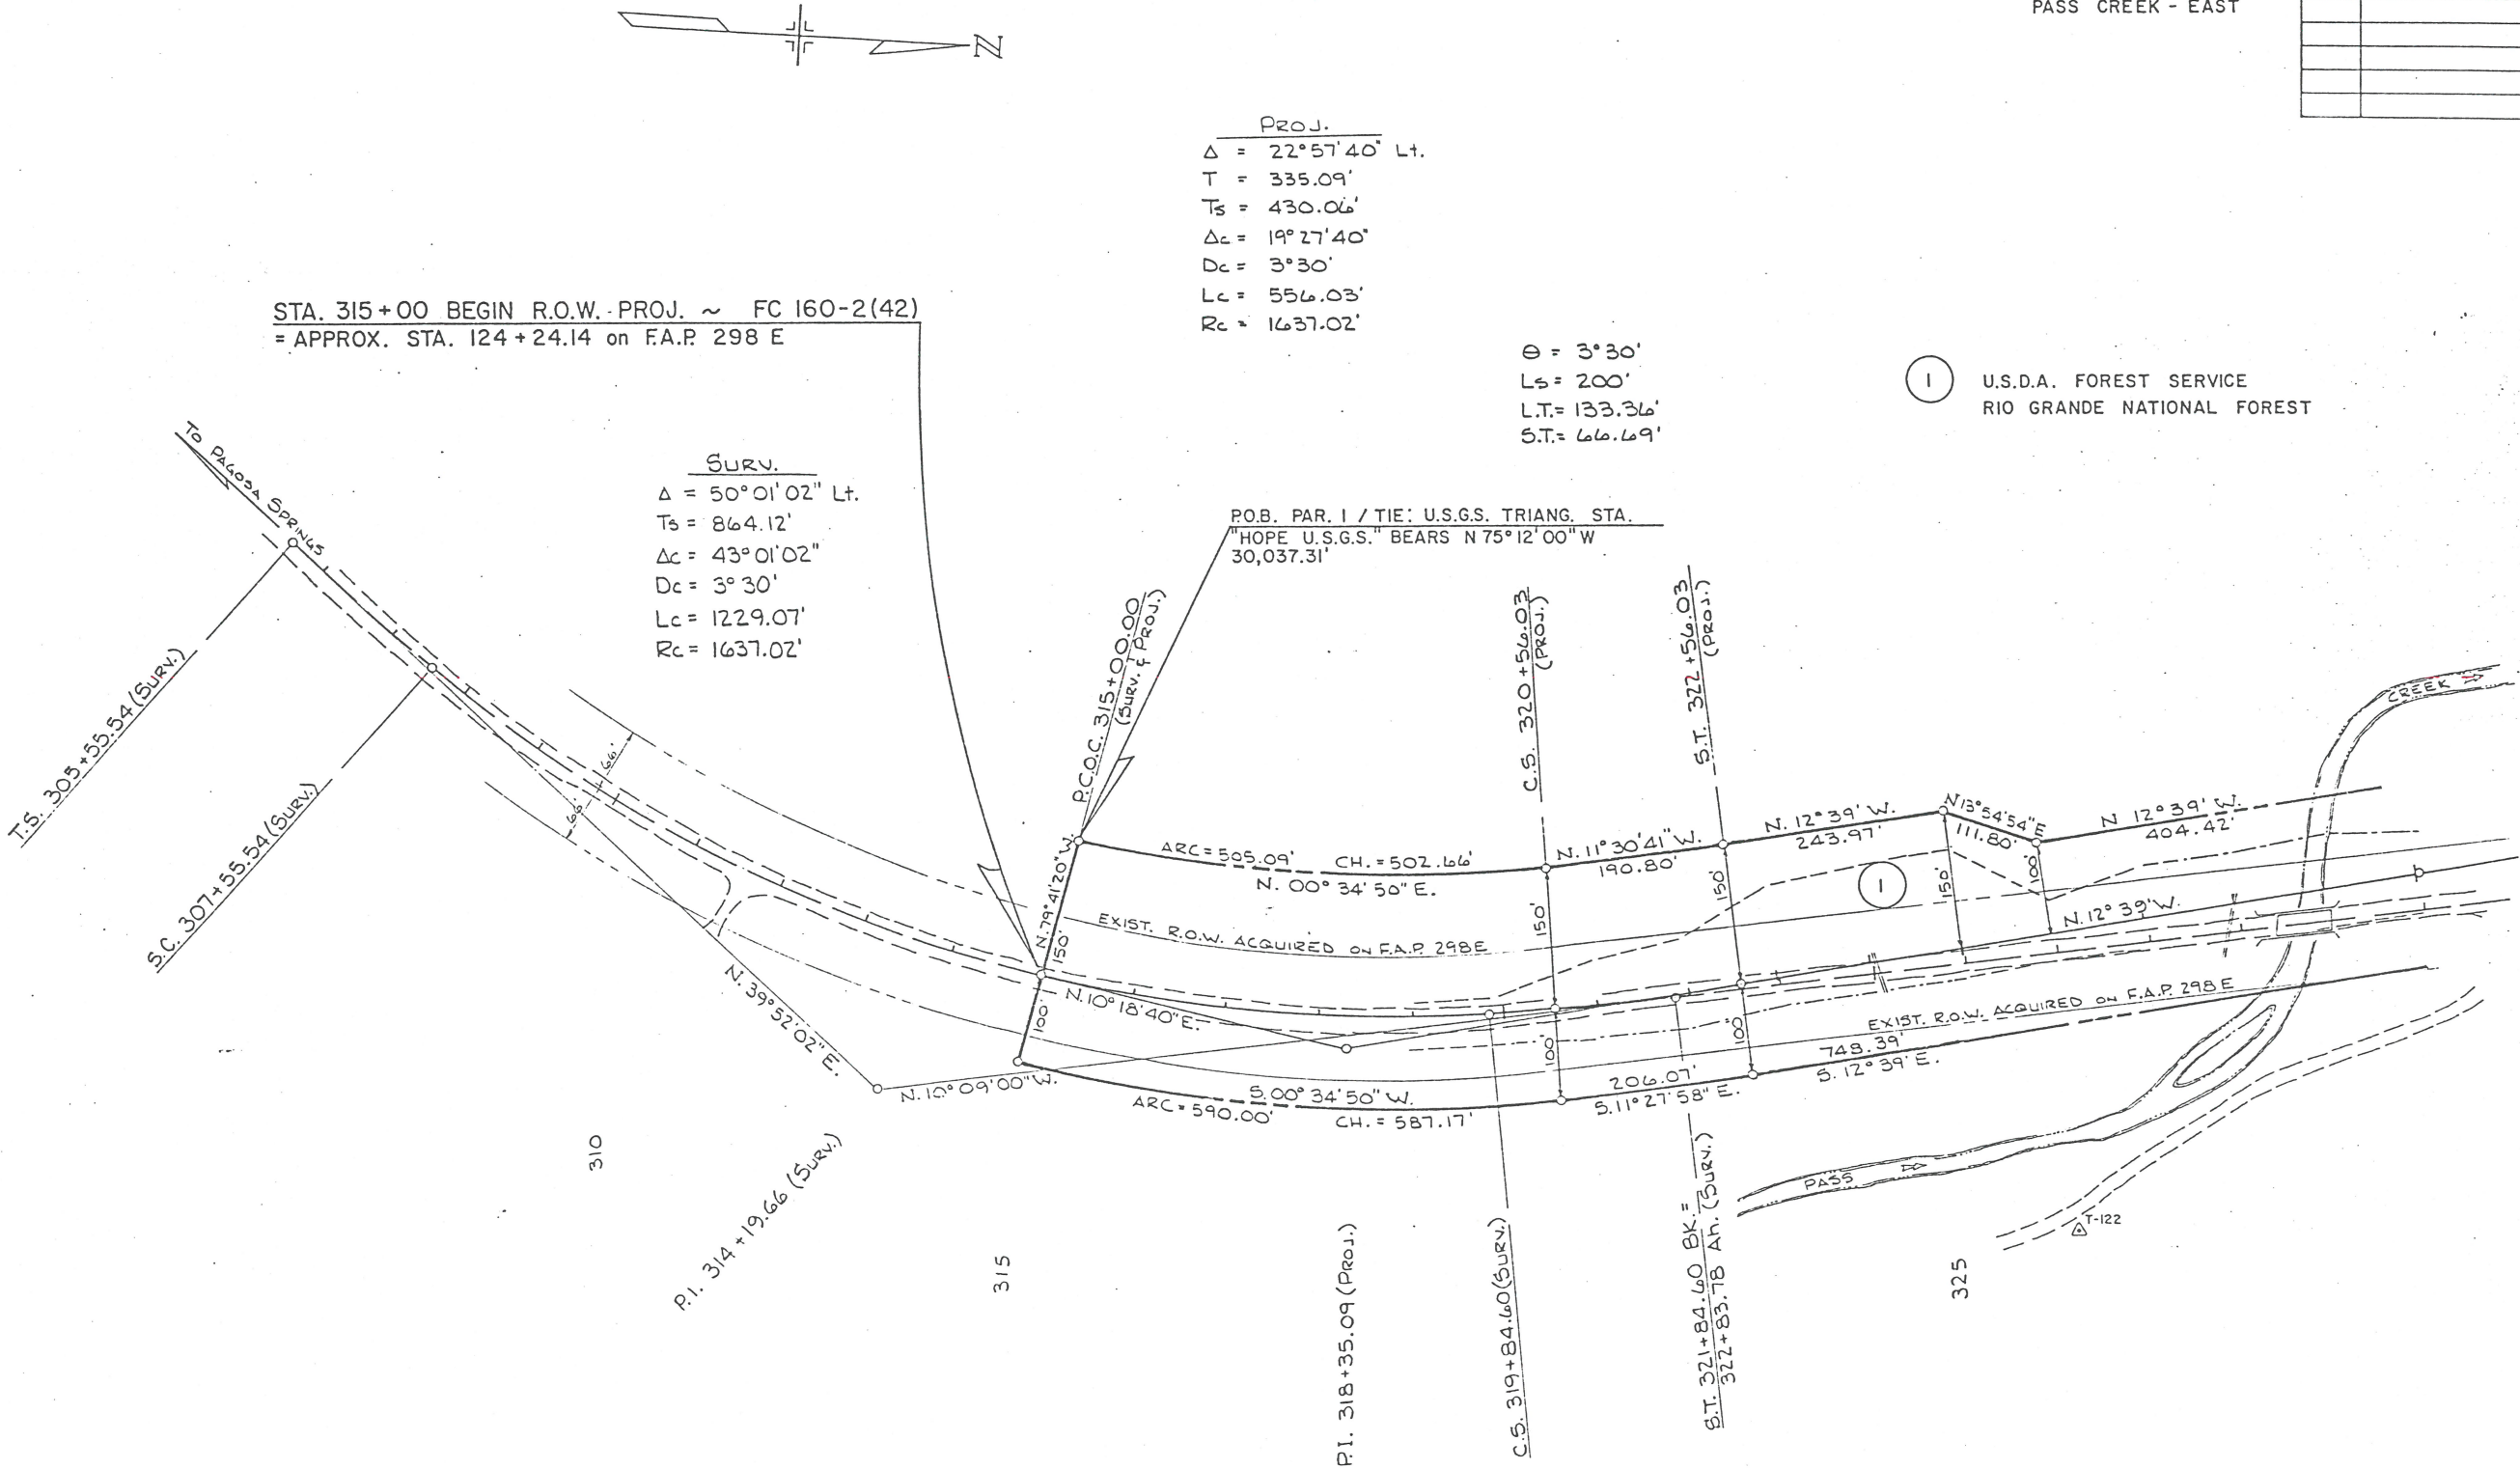

FED. ROAD REGION	DIVISION	PROJ. NO.	SHEET NO.	SHEET TOTALS
VIII	COLO.	FC 160-2(42)	4	6
RIGHT OF WAY PASS CREEK - EAST				
REVISIONS				

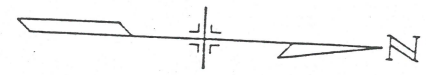


1 U.S.D.A. FOREST SERVICE
RIO GRANDE NATIONAL FOREST

PROJ.
 $\Delta = 11^\circ 33' 21''$
 $T_s = 486.35'$
 $\Delta c = 8^\circ 33'$
 $Dc = 1^\circ 30'$
 $Lc = 570.00'$
 $Rc = 3819.72'$

P.I. 334+90.77 (PROJ.)

$\theta_s = 1^\circ 30'$
 $L_s = 200'$
 $L.T. = 133.34'$
 $S.T. = 66.67'$

P.I. 339+64.00 (SURV.)

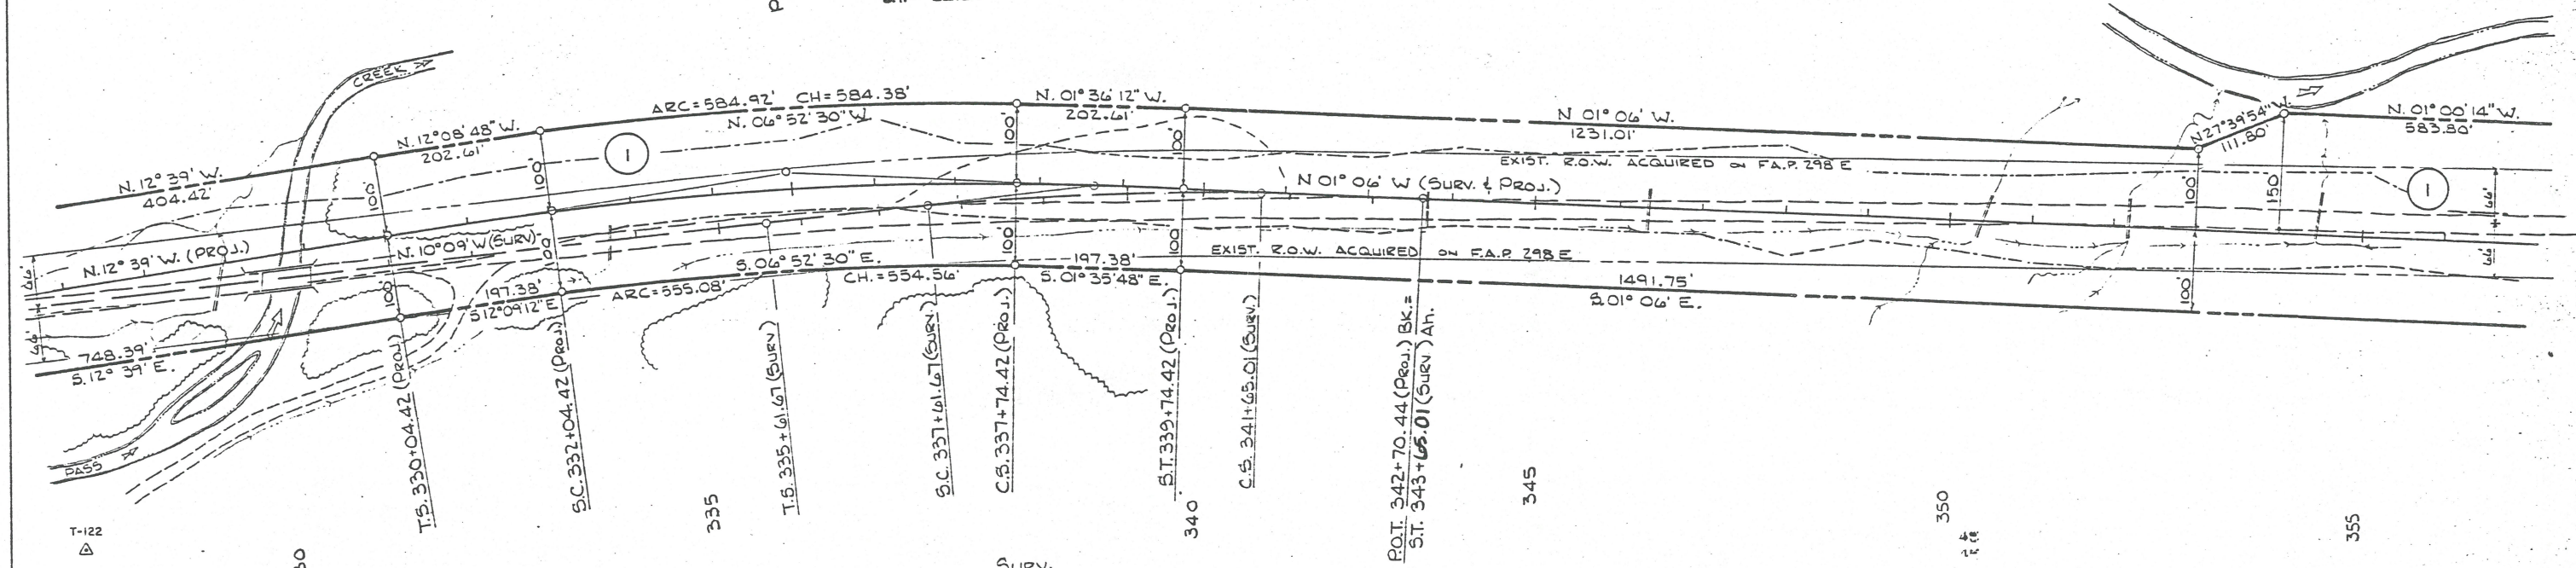

SURV.
 $\Delta = 9^\circ 03' 00''$ R.
 $T_s = 402.33'$
 $\Delta c = 6^\circ 03' 00''$
 $Dc = 1^\circ 30'$
 $Lc = 403.33'$
 $Rc = 3819.72'$

$\theta_s = 1^\circ 30'$
 $L_s = 200'$
 $L.T. = 133.34'$
 $S.T. = 66.67'$

T. 38 N., R. 2 E., N.M.P.M.


FED. ROAD REGION	DMSION	PROJ. NO.	SHEET NO.	SHEET TOTALS
VIII	COLO.	FC 160-2(42)	5	6

RIGHT OF WAY
PASS CREEK - EAST

REVISIONS

NO.	DESCRIPTION	DATE

U.S.D.A. FOREST SERVICE
RIO GRANDE NATIONAL FOREST

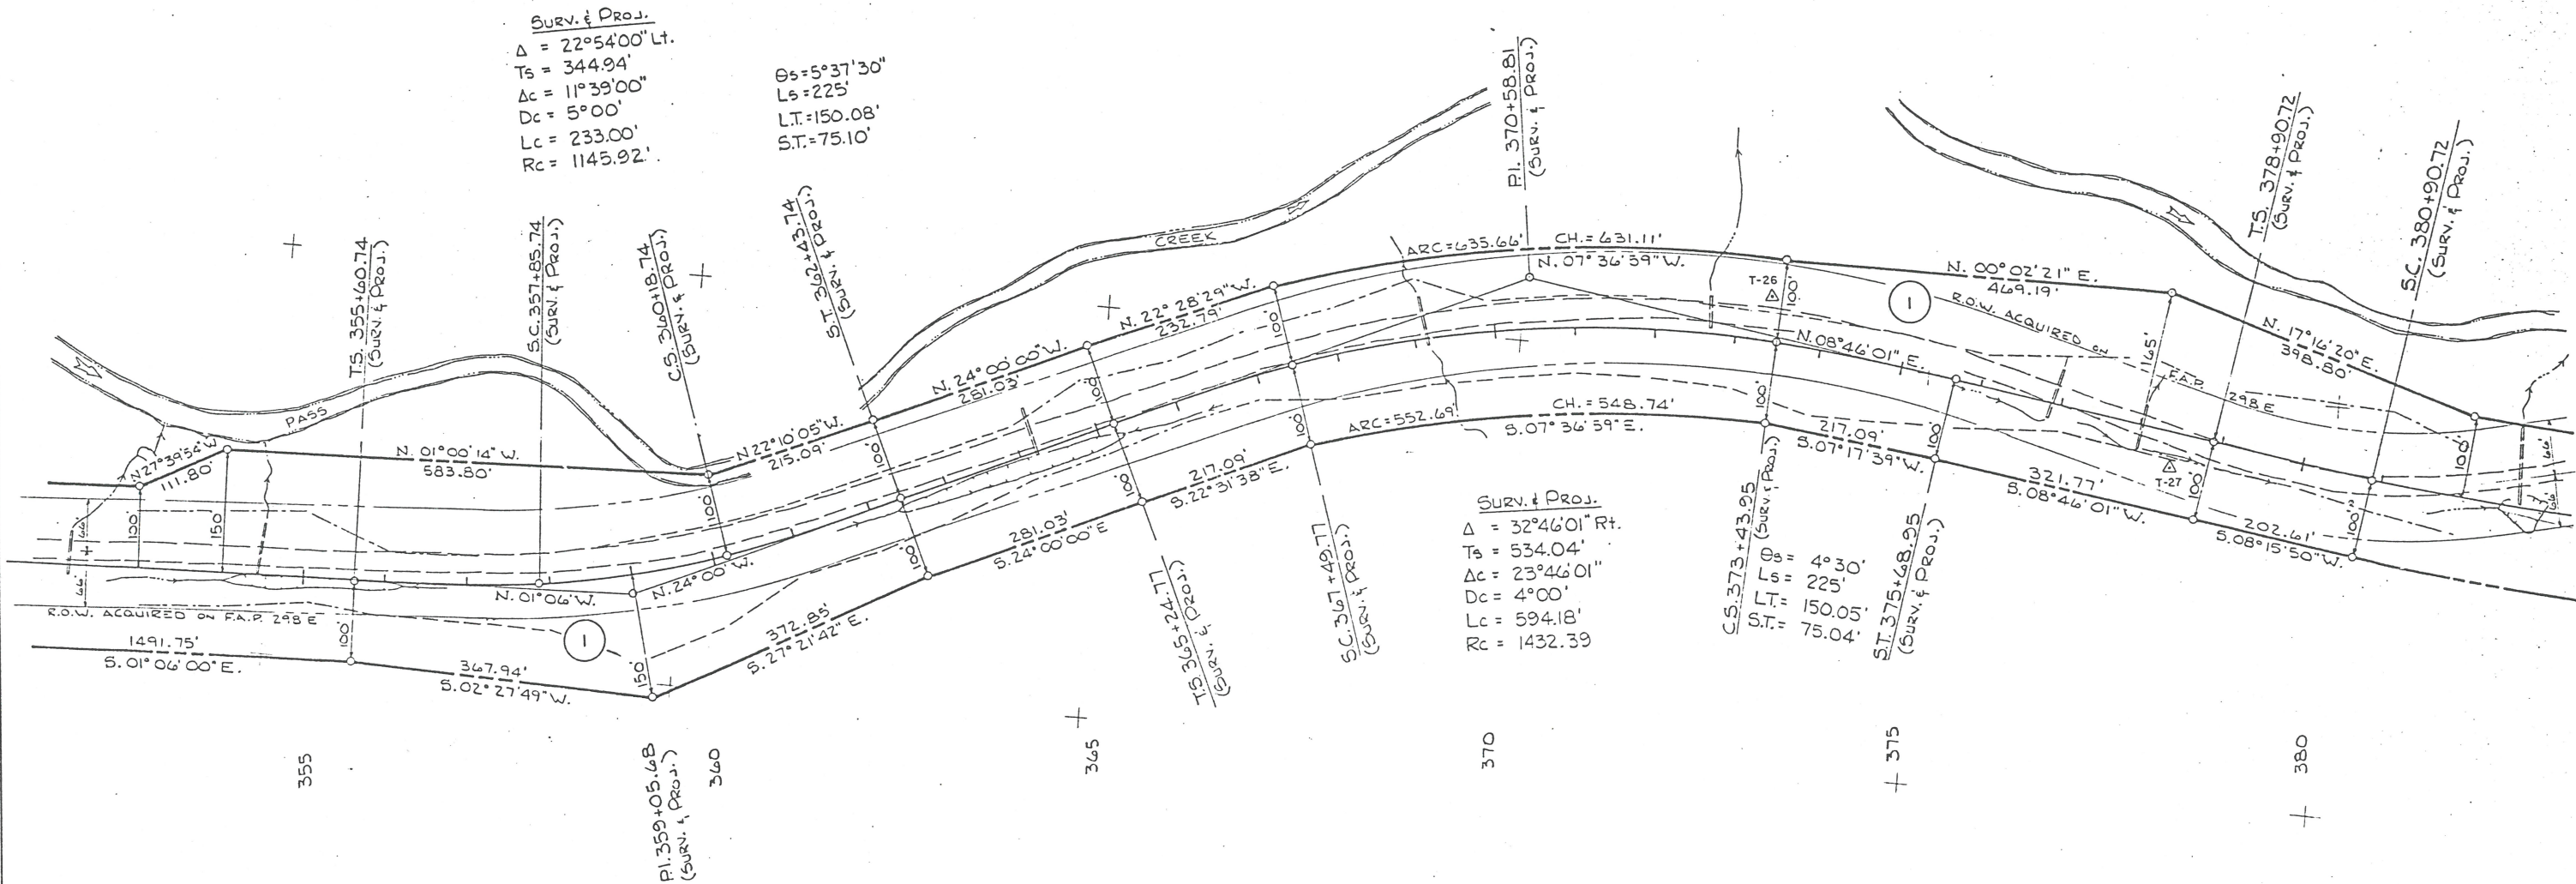

FED. ROAD REGION	DIVISION	PROJ. NO.	SHEET NO.	SHEET TOTALS
VIII	COLO.	FC 160-2(42)	6	6

RIGHT OF WAY PASS CREEK - EAST		REVISIONS

1 U.S.D.A. FOREST SERVICE
RIO GRANDE NATIONAL FOREST

Surv. & Proj.
 $\Delta = 20^{\circ}02'47''$ Lt.
 $T_b = 775.19'$
 $\Delta c = 17^{\circ}02'47''$
 $D_c = 1^{\circ}30'$
 $L_c = 1136.43'$
 $R_c = 3819.72'$
 $\theta_s = 1^{\circ}30'$
 $L_s = 200'$
 $L.T. = 133.34'$
 $S.T. = 66.67'$

