

STATE DEPARTMENT OF HIGHWAYS

DIVISION OF HIGHWAYS—STATE OF COLORADO

CONVENTIONAL SIGNS

County Line
Township or Range Line
Land Lines
Property or Tract Line
City Limits
Railroad
Existing Road
New Road

Control of Access
Access denied by Deed
Right of Way Line
Protected by Freeway (Virgin Location)
Top of Cuts
Toe of Fills
Barbed Wire Fence
Chain Link Fence
Woven Wire-Combination Fence
Snow Fence
Wood Fence
Dear Fence

Trees
Deciduous
Coniferous
P.L. = Property Line

Tel & Teleg. Lines
Electric Lines
Elec. Trans. Tower
Buried Tel. Cable
Buried Electric Cable
Gas Main
Oil Main
Water Main
Sanitary Sewers
Storm Sewers

Road Approaches
Section Corner
Center of Section

Culverts & Drains
Proposed
Existing
Proposed
Existing (To be dashed)
Bridges
Existing (To be dashed)

PLAN OF PROPOSED FEDERAL AID PROJECT NO. FC 350-1(1) STATE HIGHWAY NO. 350 LAS ANIMAS COUNTY RIGHT OF WAY

SCALE OF ORIGINAL DRAWINGS
PLAN SHEET 1 IN. = 50 FT.

R.O.W. LENGTH OF PROJECT = 17,000' = 3.220 Miles

FEDERAL ROAD REGION NO.	DIVISION	PROJECT NO.	SHEET NO.
VIII	COLORADO	FC 350-1(1)	1


RIGHT OF WAY
MODEL TO TYRONE

REVISIONS

INDEX OF SHEETS

Sheet No.	
1	Title Sheet
2	Tabulation of Properties
3-5	Plan Sheets

STA. 188+00 END R.O.W. FC 350-1(1)

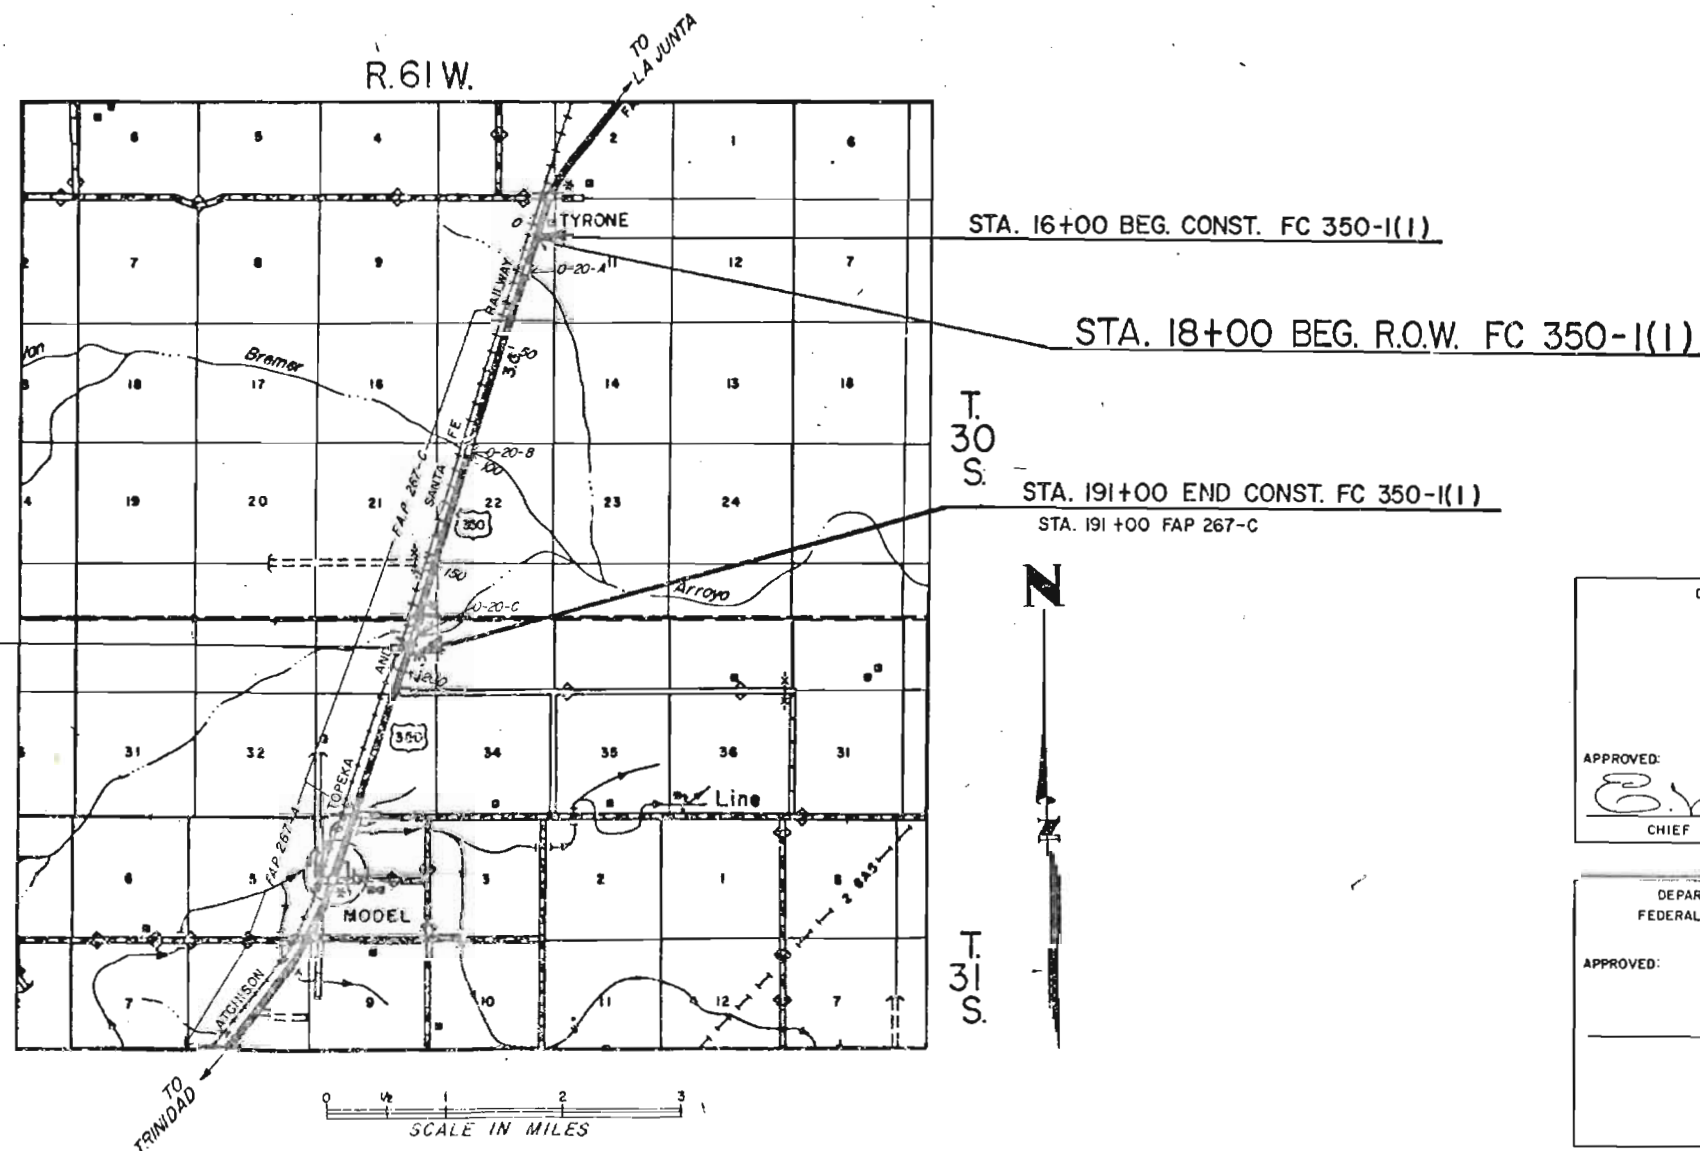

DIVISION OF HIGHWAYS

APPROVED: *E. W. Hance* 4/14/80
CHIEF ENGINEER DATE

DEPARTMENT OF TRANSPORTATION
FEDERAL HIGHWAY ADMINISTRATION

APPROVED: _____ DATE _____
DIVISION ADMINISTRATOR


[illegible]

FEDERAL ROAD REGION NO.	DIVISION	PROJ. NO.	SHEET NO.	TOTAL SHEETS
VIII	COLORADO	FC 350-1(1)	3	5


REVISIONS	

RIGHT OF WAY
MODEL TO TYRONE
ORIGINAL SCALE: 1" = 50'

TE-1 CHARLES GYURMAN LAND and CATTLE COMPANY, INC., a Colorado Corporation
JOHN LOUIS GYURMAN and CHARLES EDWARD GYURMAN, TRUSTEES of
the RICHARD ALFRED GYURMAN TRUST
JOHN LOUIS GYURMAN
CHARLES EDWARD GYURMAN
JOSEPHINE GYURMAN
JOHN GYURMAN

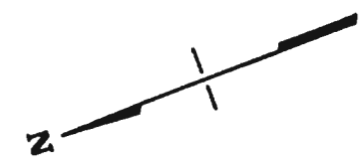


SE 1/4 Section 10, T.30S., R.61W., 6th P.M.

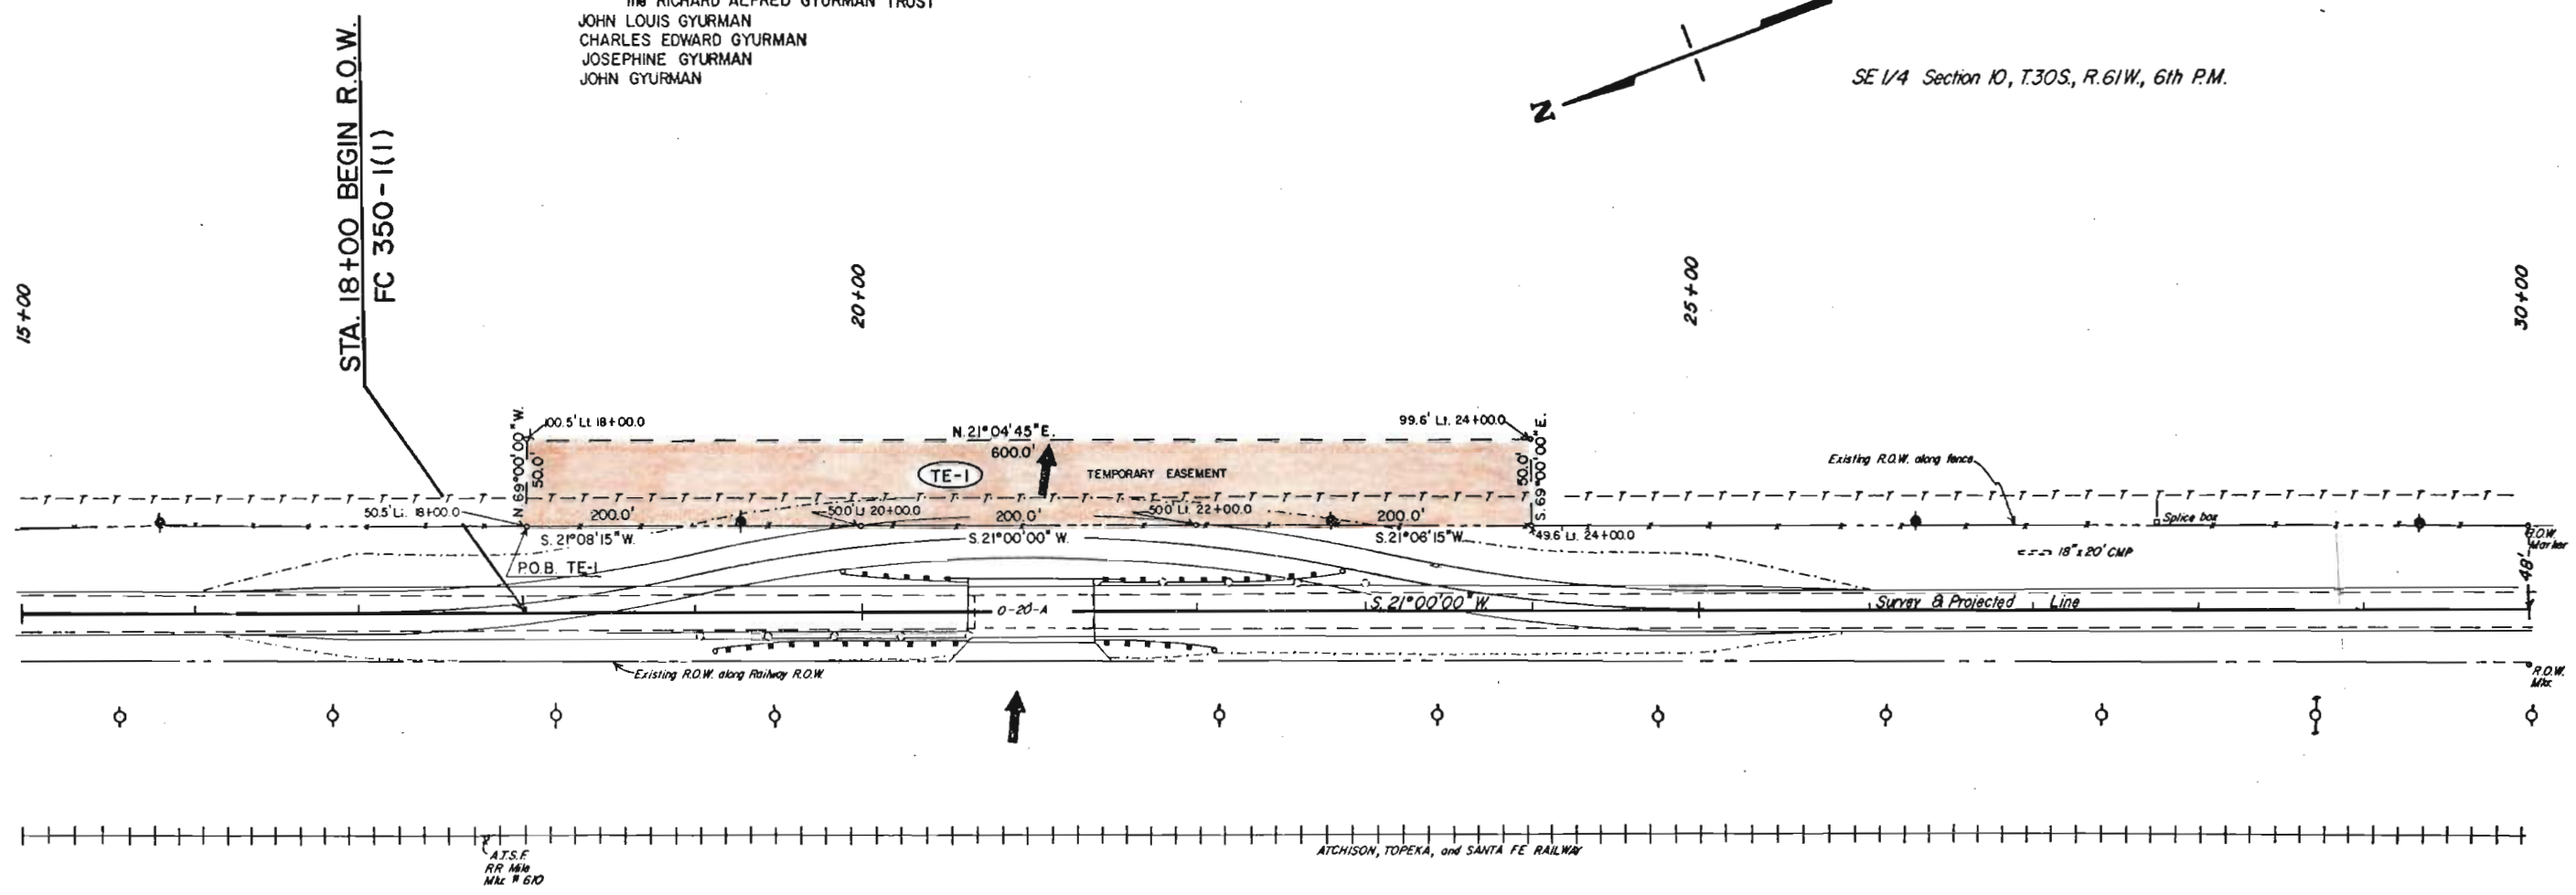

[illegible]

NW 1/4 Section 22, T.30S., R.61W.

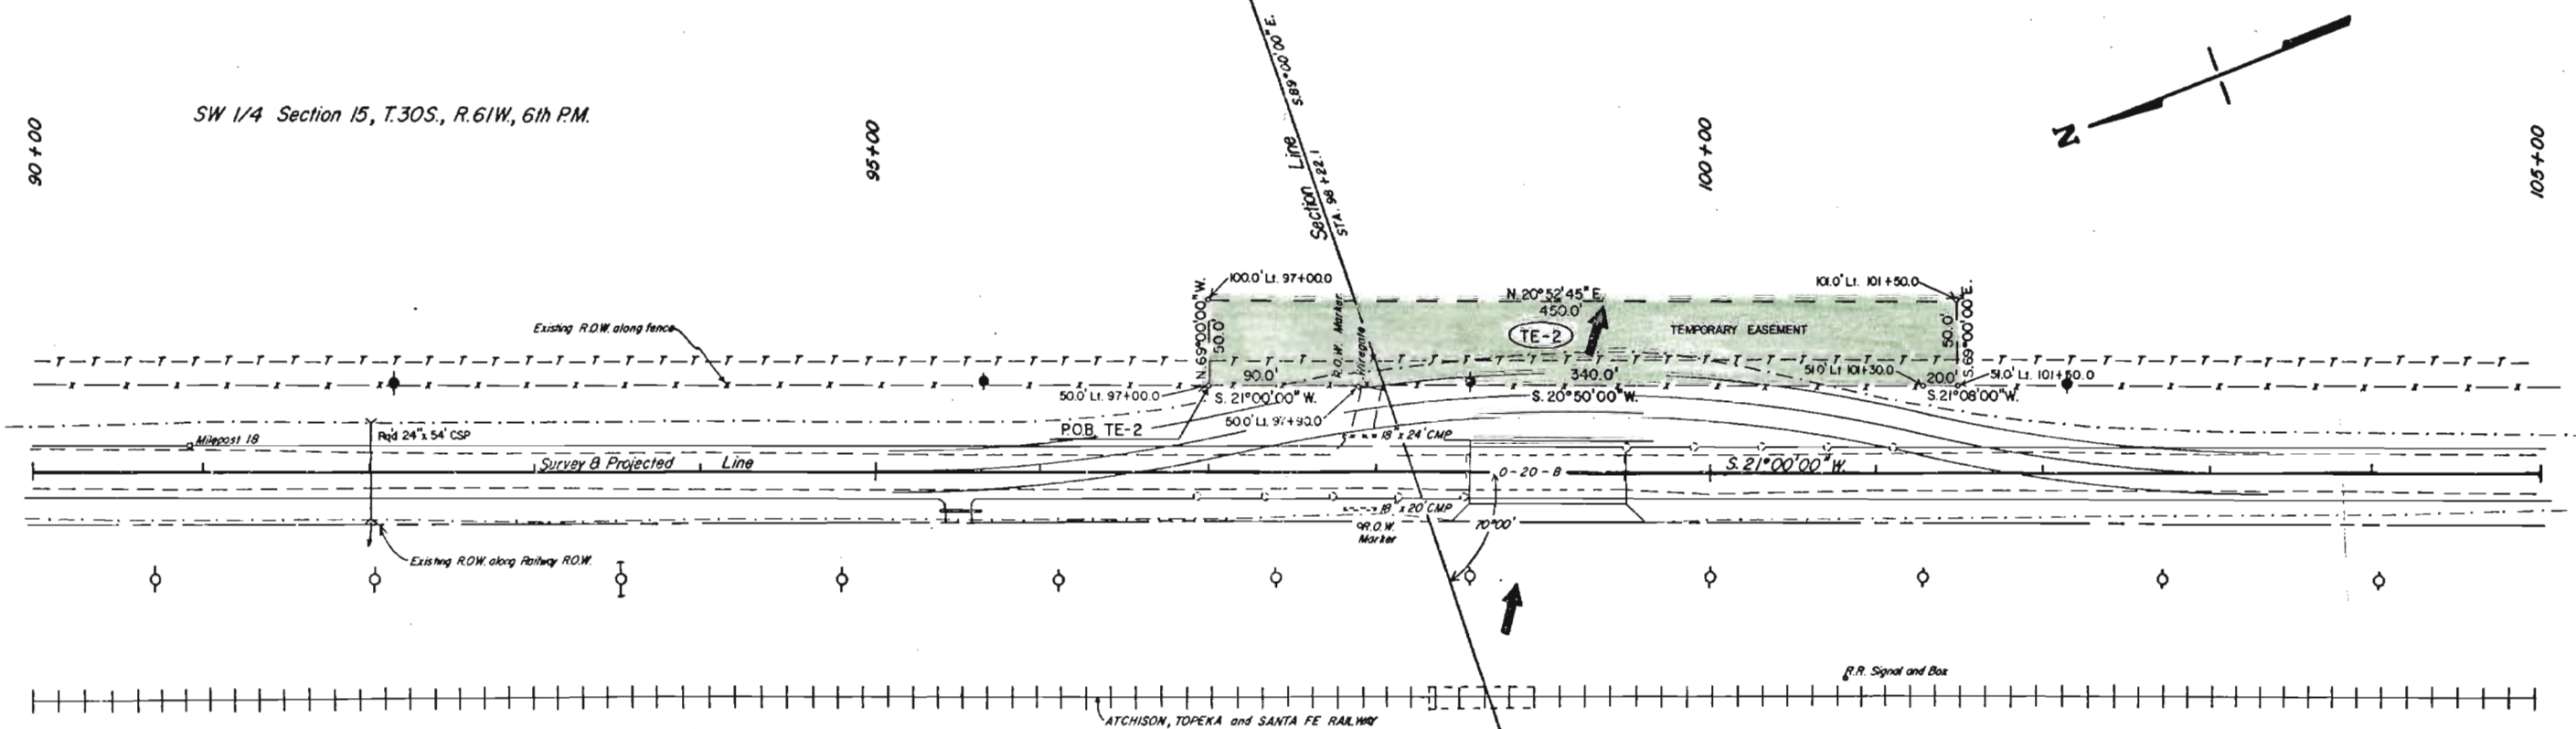

FEDERAL ROAD REGION NO.	DIVISION	PROJ. NO.	SHEET NO.	TOTAL SHEETS
VII	COLORADO	FC 350-1(1)	5	5

REVISIONS		

RIGHT OF WAY
MODEL TO TYRONE
ORIGINAL SCALE: 1" = 50'

SE 1/4 Section 28, T.30S., R.61W., 6th P.M.

NE 1/4 Section 28

TE-3 CHARLES GYURMAN LAND and CATTLE COMPANY, INC., a Colorado Corporation
JOHN LOUIS GYURMAN and CHARLES EDWARD GYURMAN, TRUSTEES of
the RICHARD ALFRED GYURMAN TRUST
JOHN LOUIS GYURMAN
CHARLES EDWARD GYURMAN
JOSEPHINE GYURMAN
JOHN GYURMAN

TE-4 E.C. CARRICO
ALBERTINE ELIZABETH KONZEM
CECILIA MARY LUDWIG
VIRGINIA HELEN LICHTENBERGER
JOSEPH FRANCIS CARRICO
MAXINE THERESE WICKS
CAROL ANN MORITZ
MARY JANET KRESIN

