


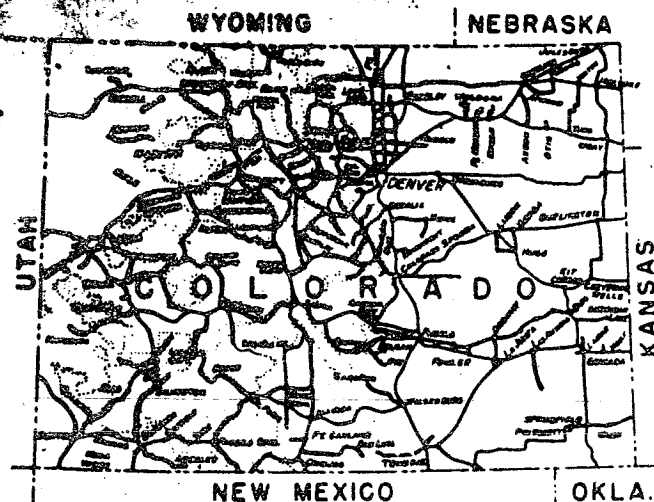

U.S. DEPARTMENT OF COMMERCE BUREAU OF PUBLIC ROADS



PLANS FOR PROPOSED
COLORADO FOREST HIGHWAY PROJECT I-3(I)
RICO-NORTH CR58-0145-06
LENGTH=0.939 MILES(IN R.O.W.)
CLASS 2
SAN JUAN & UNCOMPAHGRE
NATIONAL FORESTS
DOLORES COUNTY
RIGHT OF WAY

REGION 9 STATE COLORADO
PROJECT I-3(I), Dolores-Rico CR-58-0145-06
SHEET 1 OF 5 SHEETS

INDEX TO SHEETS		
SHEET NO.	DESCRIPTION	STATION TO STATION
1	Title Sheet	
2	Tabulation of Properties	
3-5	Plan & Profile	

RICO-NORTH

REVISIONS		
11-16-66	Correct Proj. No.	GM

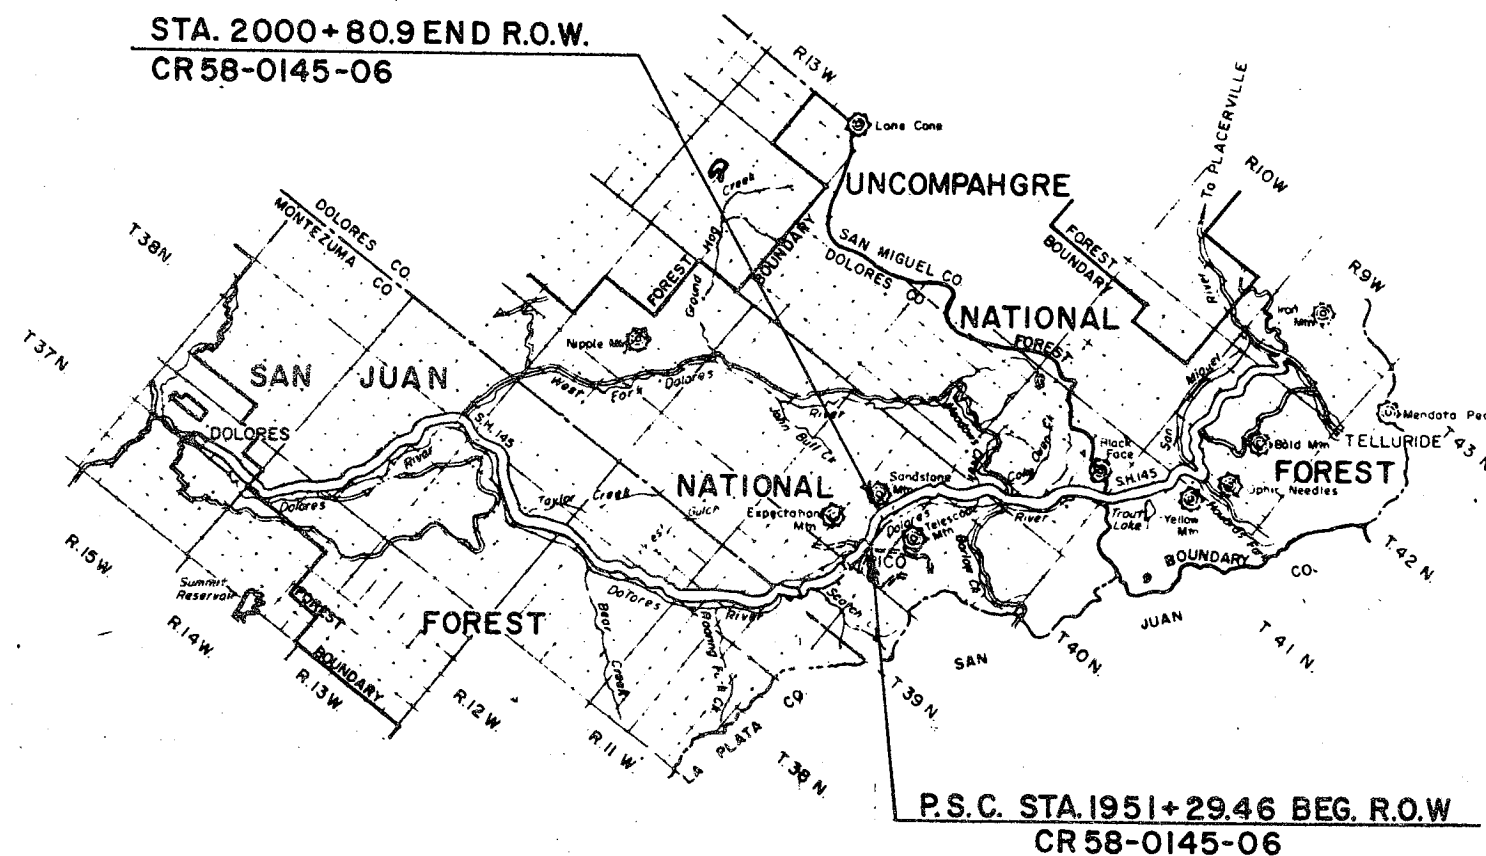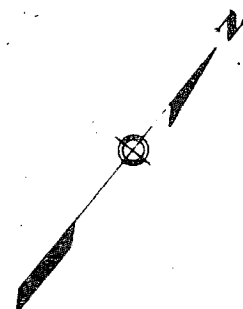

U.S. DEPARTMENT OF COMMERCE
BUREAU OF PUBLIC ROADS
REGION NO. 9 DENVER, COLORADO

APPROVED

REGIONAL ENGINEER DATE 19

LEGEND


EXISTING ROAD	UNIMPROVED GRADES	CONCRETE	BASE COURSE	SURFACE TREATMENT	ROAD PLANT	CONCRETE



RIGHT OF WAY—RICO NORTH

[illegible]



FHP 1-3(1)
CR 58-0145-06
RIGHT OF WAY
REVISIONS

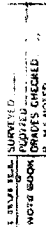

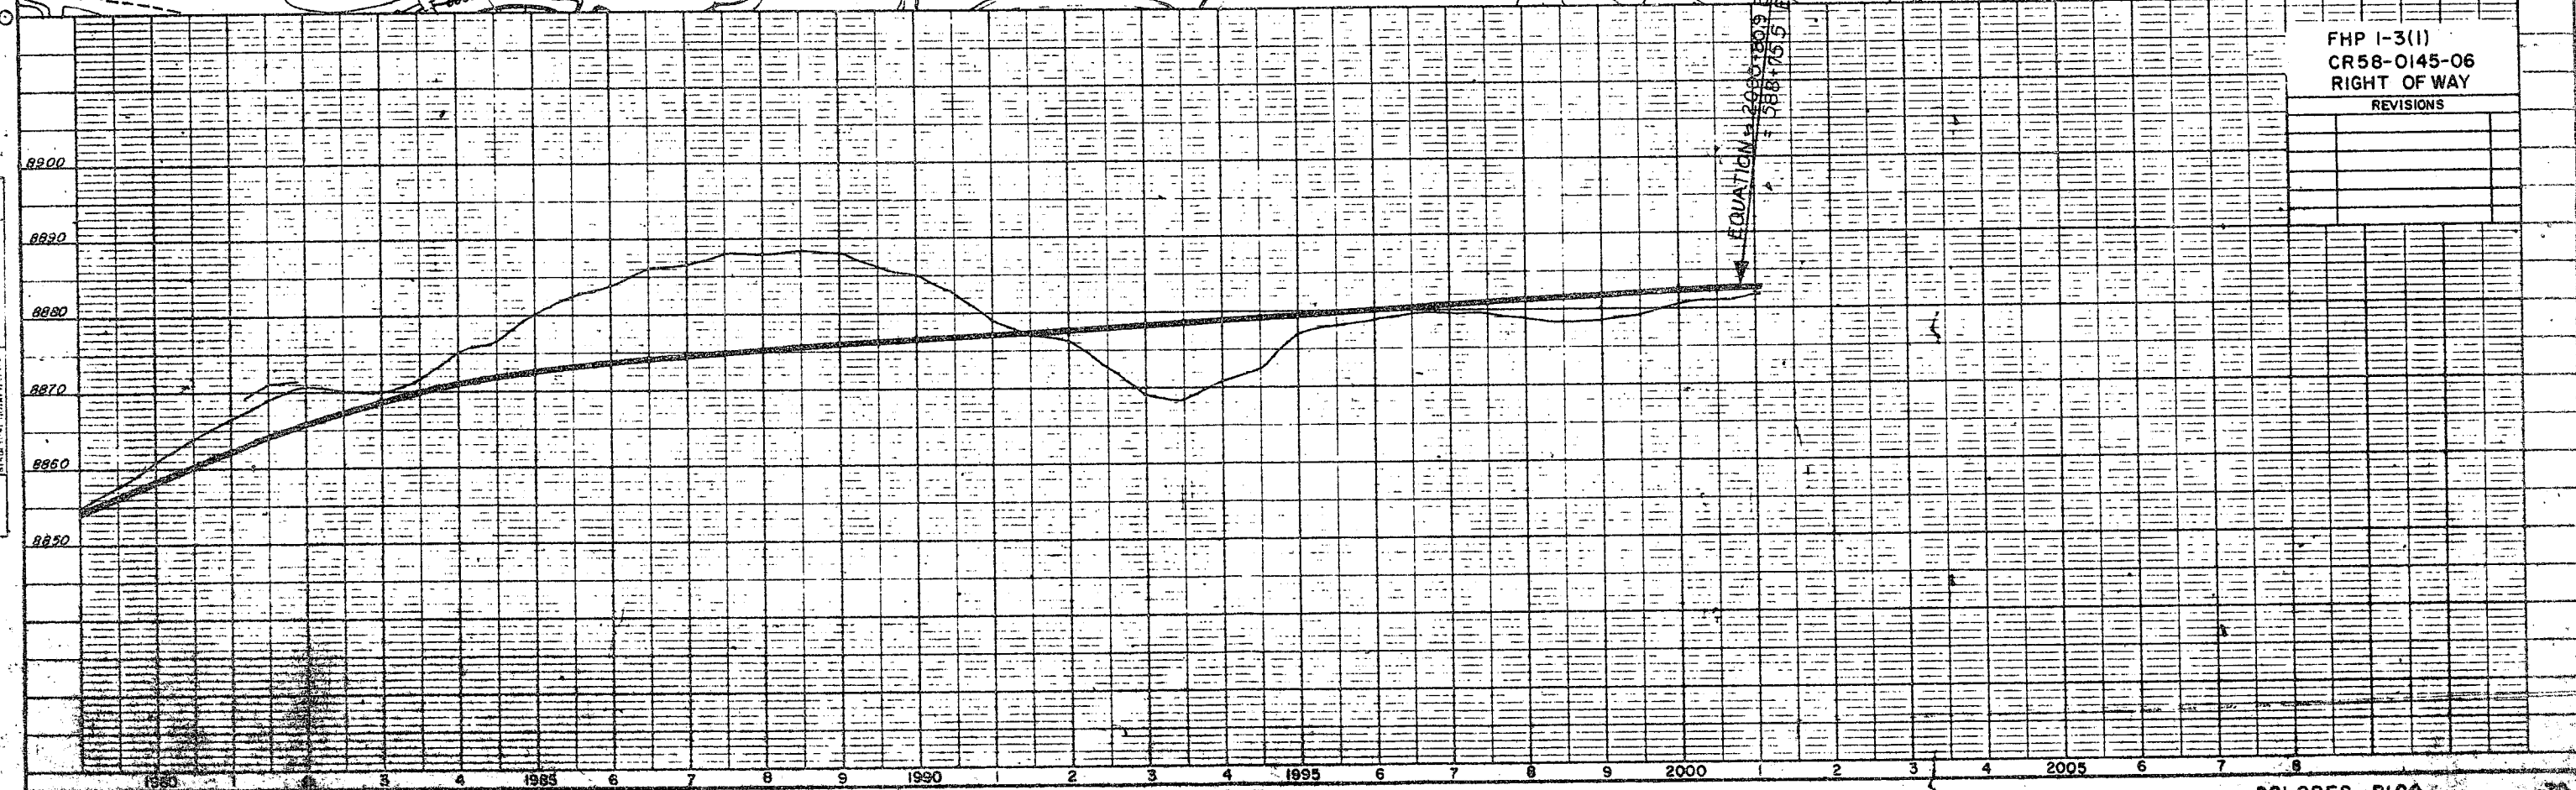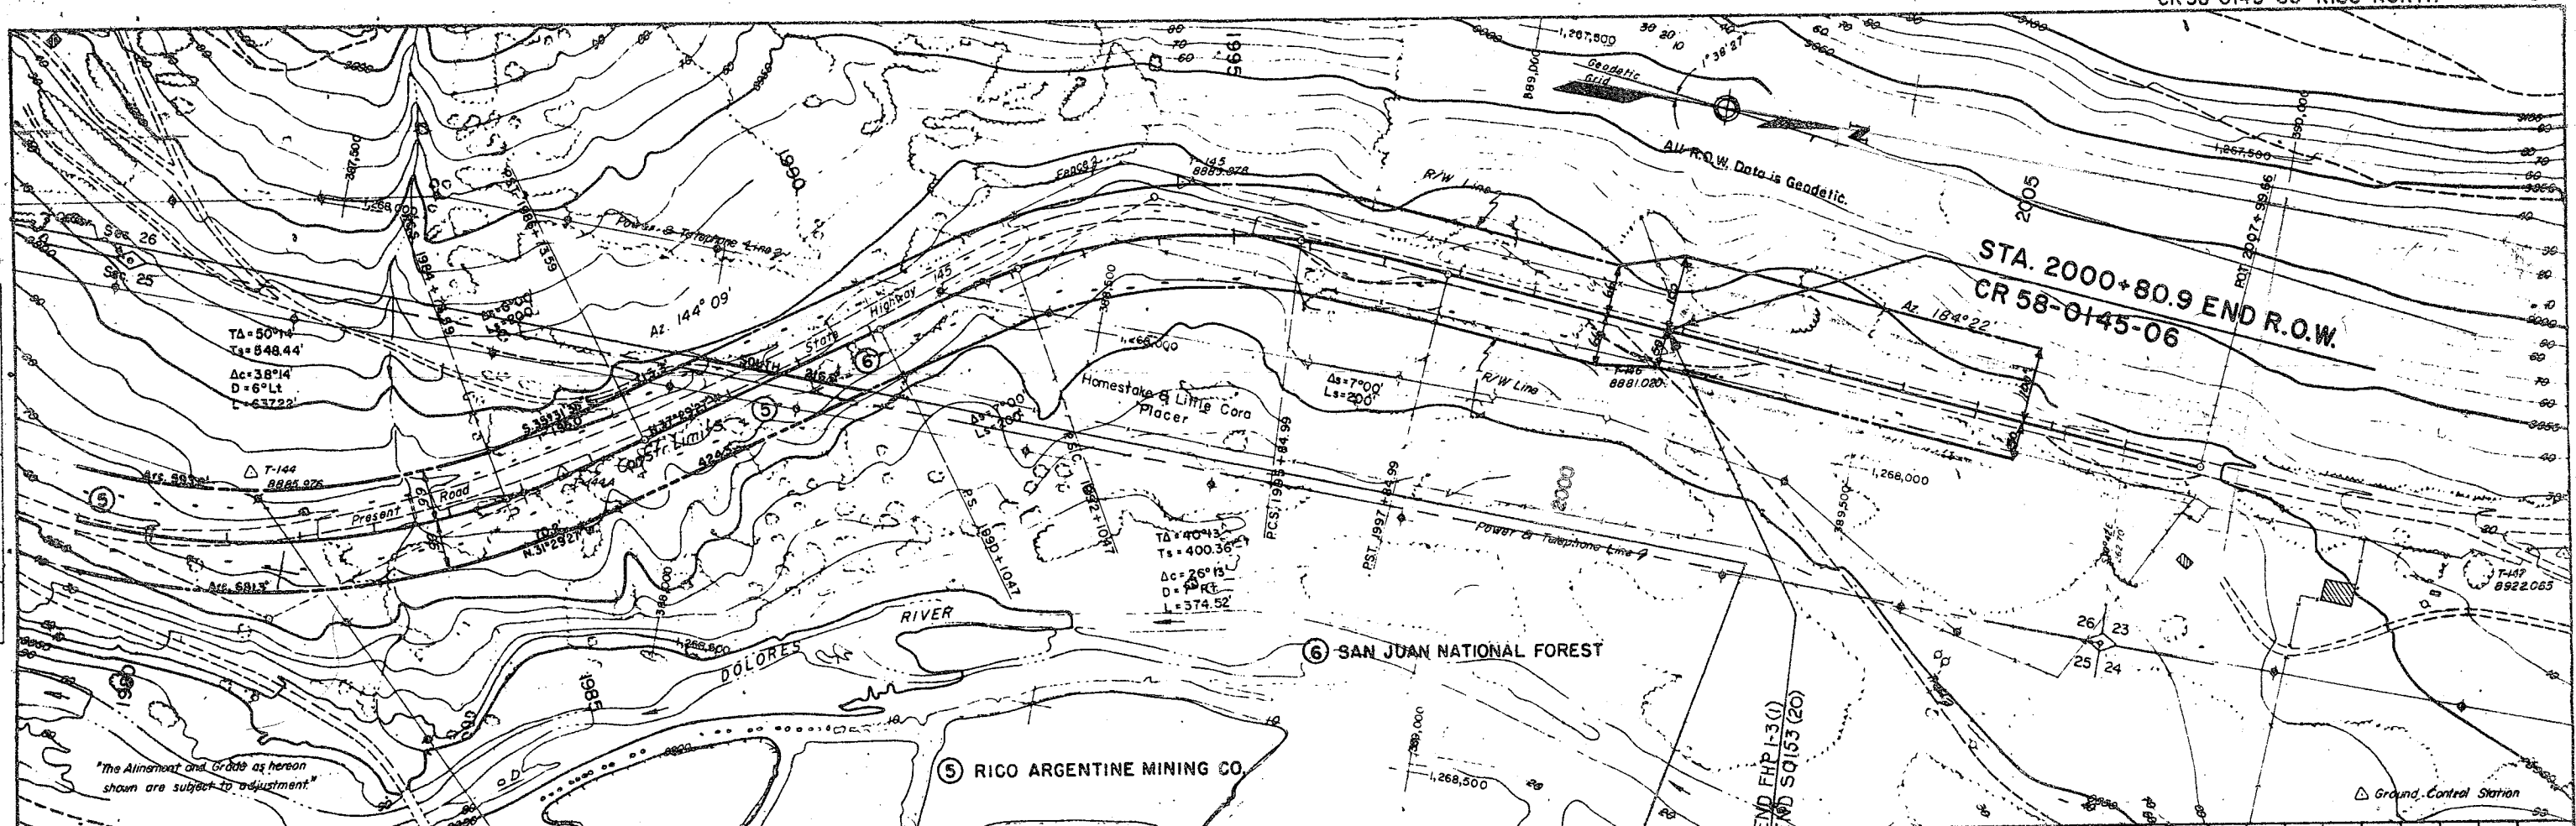

FHP 1-3(1)
CR 58-0145-06
RIGHT OF WAY
REVISIONS