

REG	STATE	ROUTE NO	SECTION	SHEET NO	TOTAL SHEETS
9	COLO.	13	D	1	


INDEX TO SHEETS

SHEET NO	DESCRIPTION	STATION
1	Title Sheet	
2	Typical Sections	
3 (2 Sheets)	Summary	
52-55 & 59-67	Plan & Profile	1453+00 1898+
D3-Std. 117A	Conc. End Sec. Hdws. & Inlets	
Rev. D3-Std. 129	Std. Miscellaneous Structures	
D3-Std. 131	Std. Maintenance Posts	
Rev. D3-Std. 135	Std. Barbed Wire Fence	
Rev. D3-Std. 143	Typical Construction Signs	
D3-Std. 145 E	Std. 30' Cattle Guard	
D3-Std. 166	Straight Type Concrete Hdws	
	Structural Plate Cattle Pass	1846+50
D3-Std. 170	" " Pipe (120" x 94")	1729+37
D3-Std. 166	Requirements for placing C.M.P. Culverts	
1-84	Cross Sections	1453+00 1898+

U.S. DEPARTMENT OF COMMERCE BUREAU OF PUBLIC ROADS


PLANS FOR PROPOSED PROJECT 13-D ROUTE 13 CEDAREGE-MESA SOUTH FOREST BDRY. NORTHWESTERLY TO THE NORTH FOREST BDRY. 26 MILES CLASS 2 COLORADO FOREST HIGHWAY SYSTEM GRAND MESA NATIONAL FOREST MESA AND DELTA COUNTIES COLORADO

M. McCoy

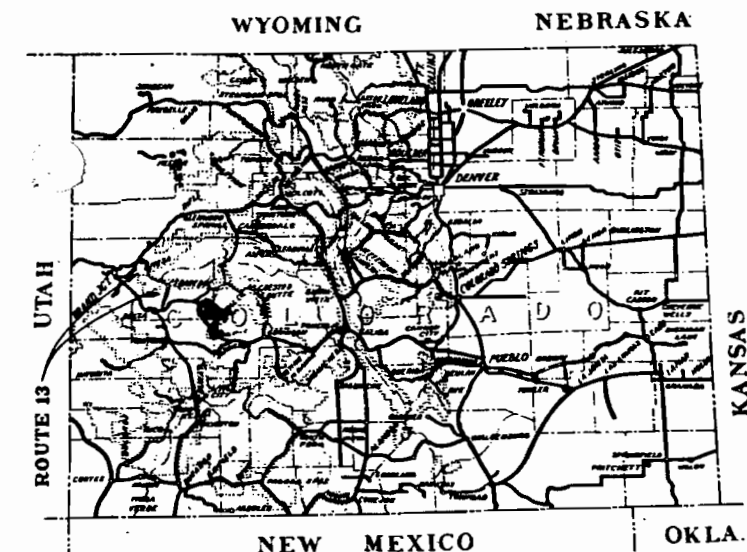

Federal Aid Highway System { Primary
Secondary
Forest Highway System
National Forests

IC VOLUME
A.D.T. (1956) - 230 -
A.D.T. (1976) - 500 -
D.M.V. - 75 -
D. - 65 -
T. - 10% -
V. - 35 -

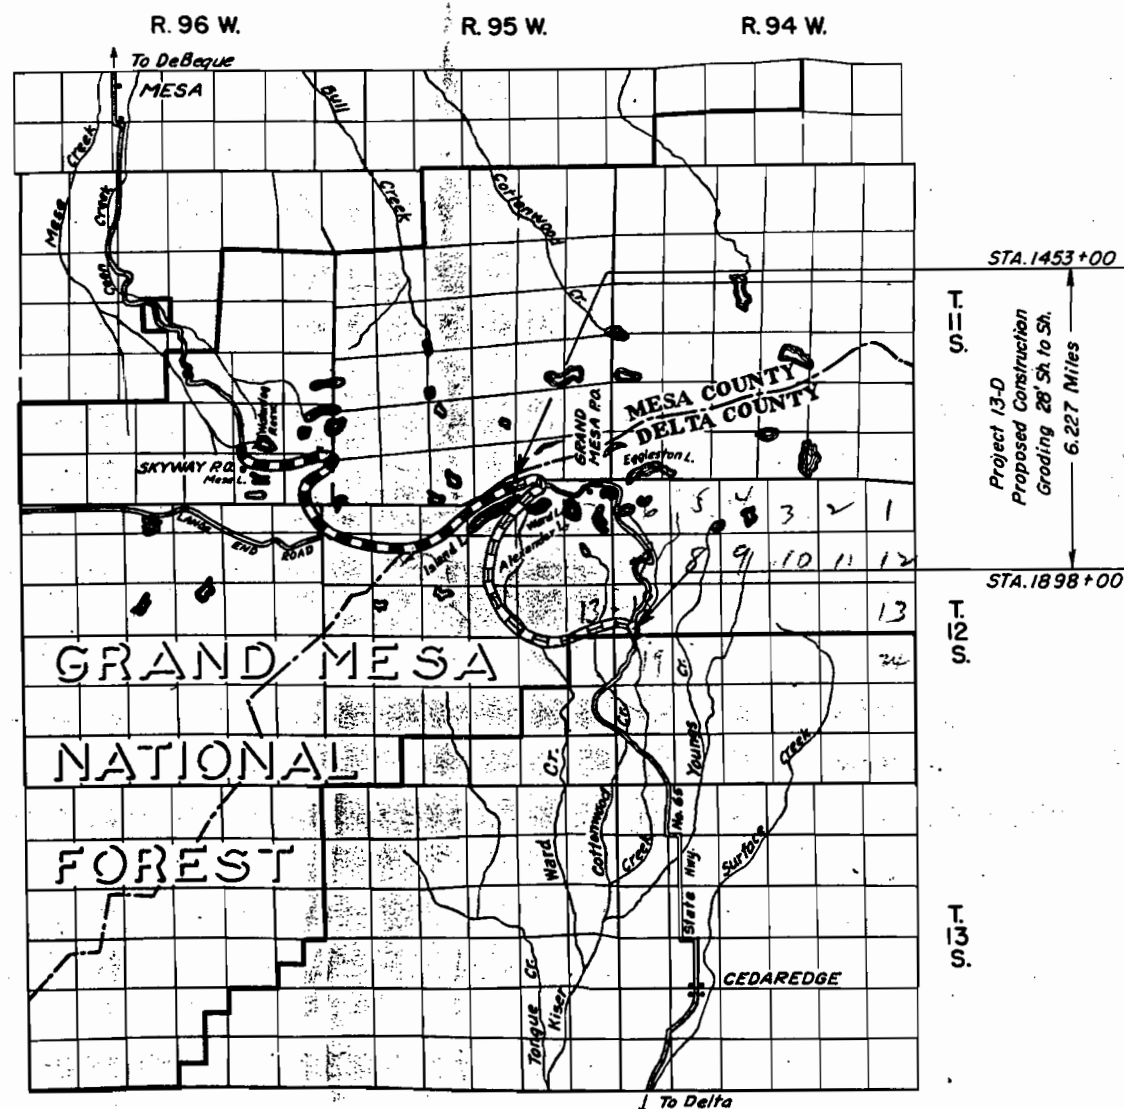



U.S. DEPARTMENT OF COMMERCE
BUREAU OF PUBLIC ROADS
REGION NO. 9 DENVER, COLORADO


APPROVED
D. C. HARRINGTON
REGIONAL ENGINEER
BY ENGINEER OF FEDERAL DOMAIN OPERATIONS
DATE APR 24 1957

INDEX MAP Scale Miles






EXISTING ROADS	UNIMPROVED	GRADED	REINFORCED SUBGRADE	BASE COURSE	SURFACE TREATMENT	PO OR PLANT CONCRETE PAVEMENT
-------------------	------------	--------	------------------------	----------------	----------------------	-------------------------------------

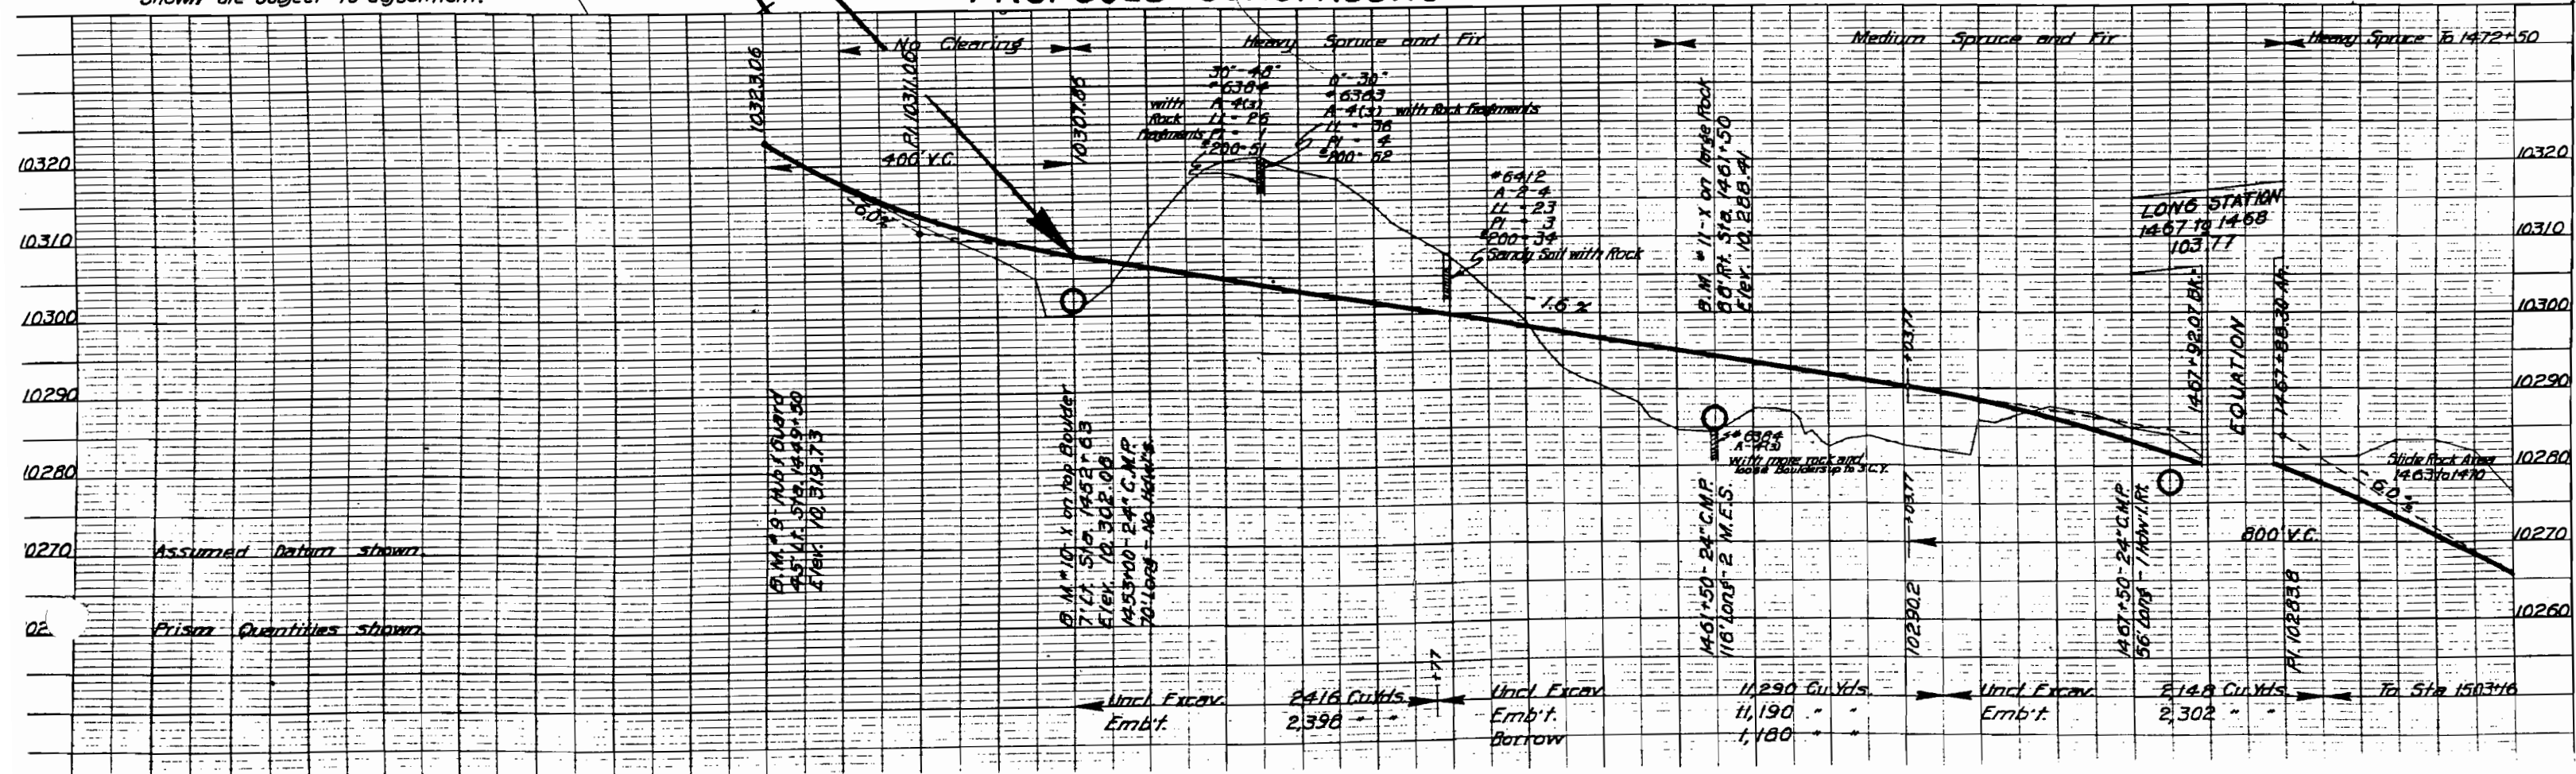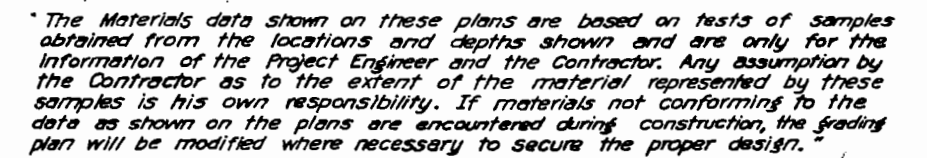

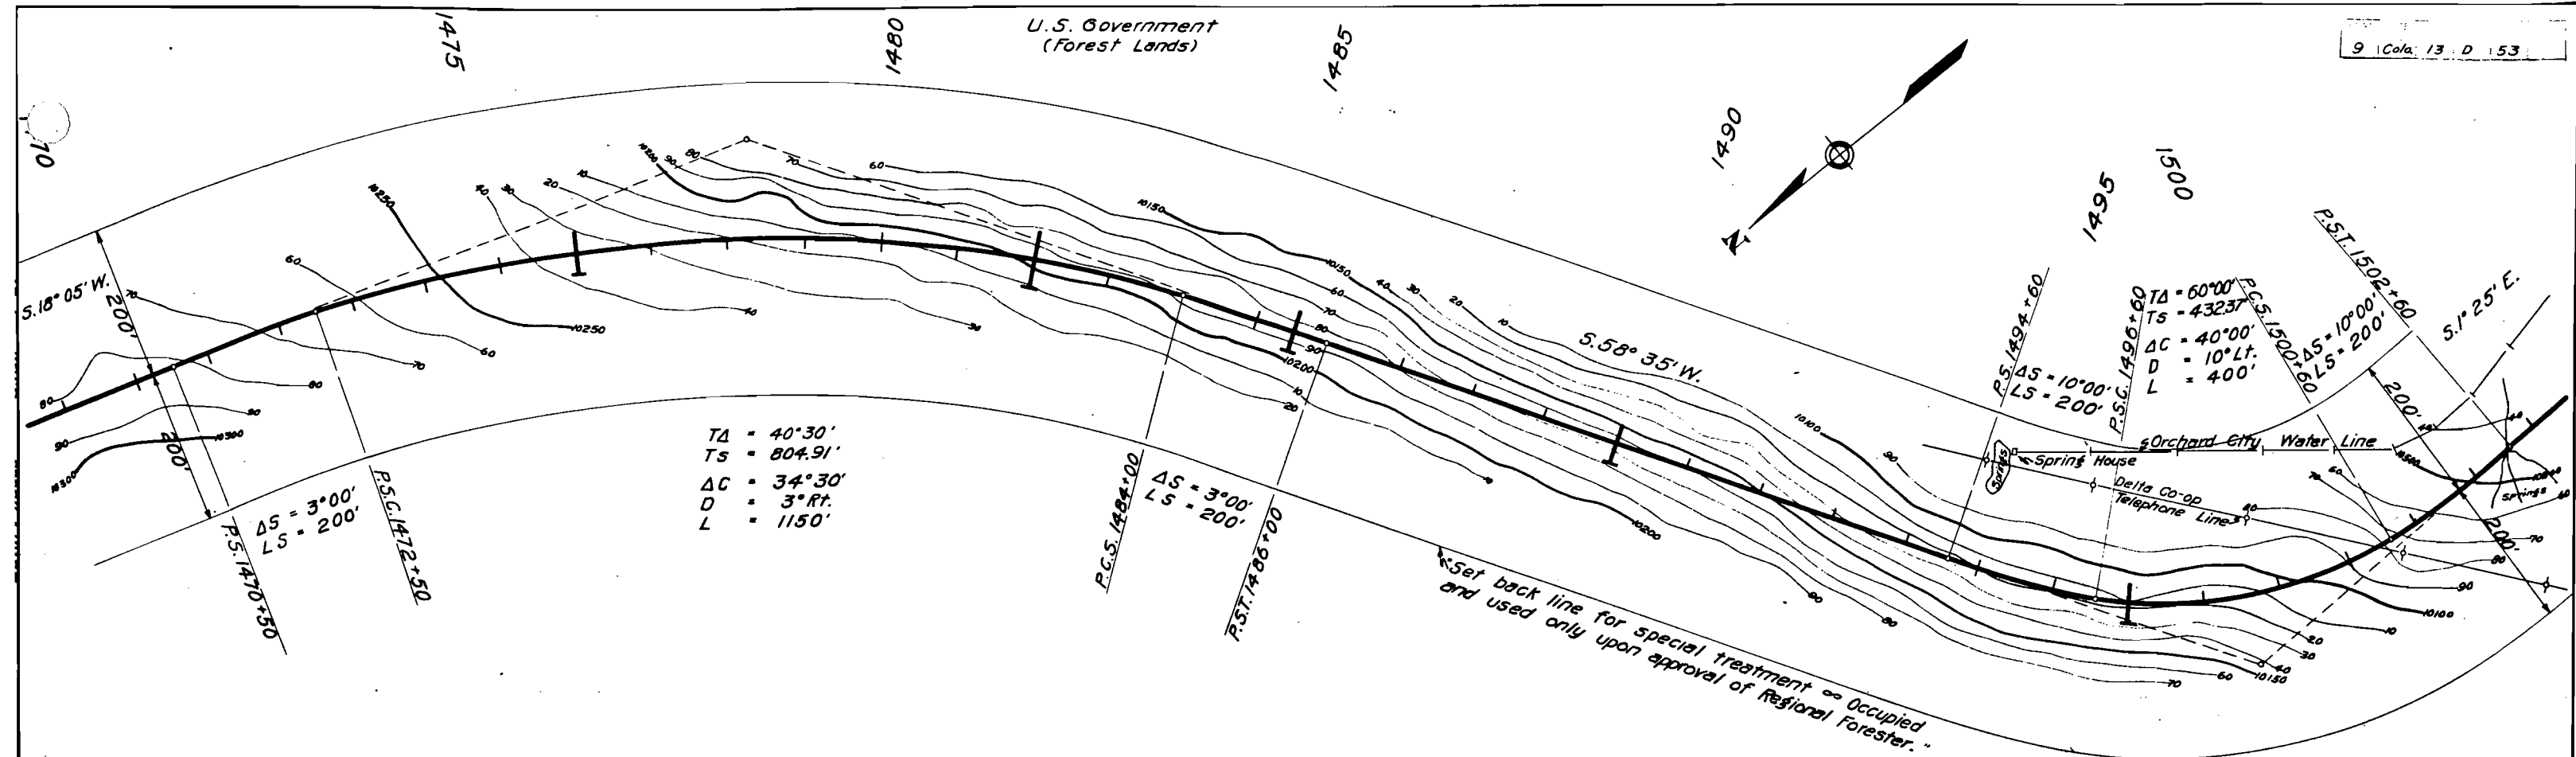


The Alignment and Grade as hereon shown are subject to adjustment.

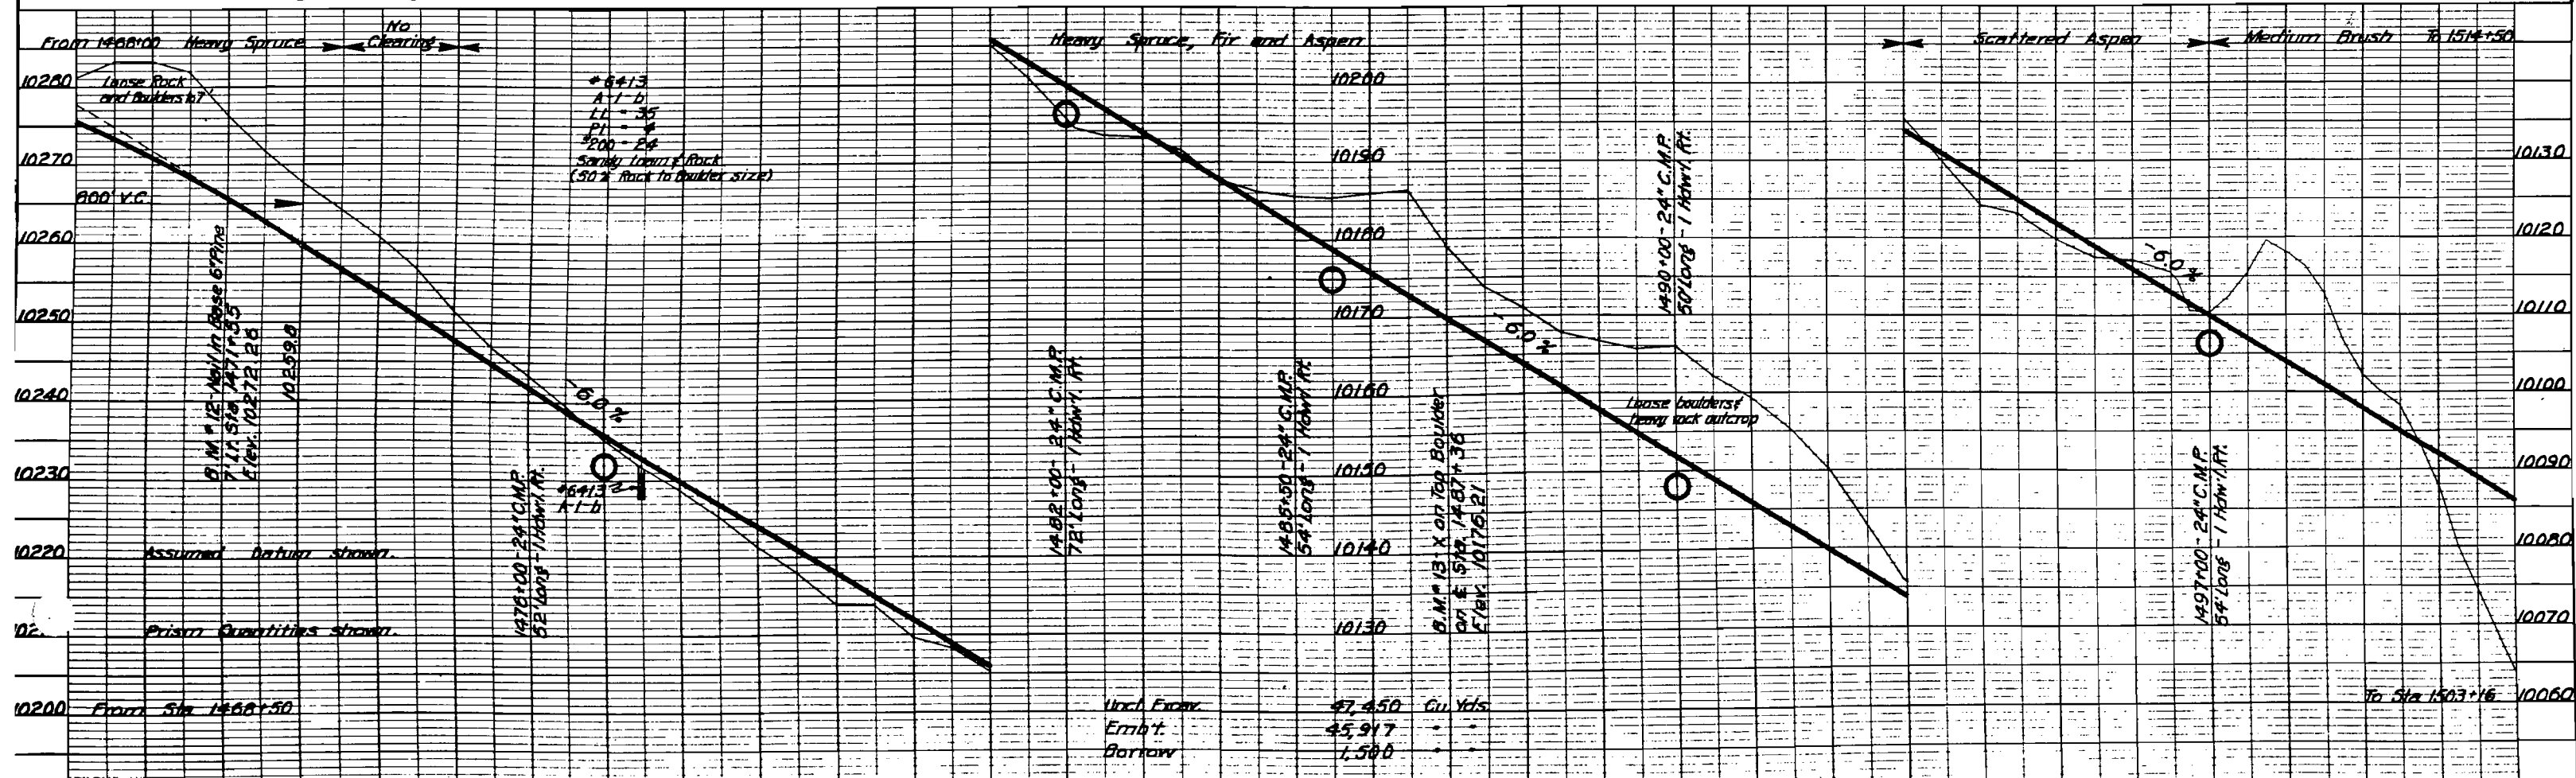

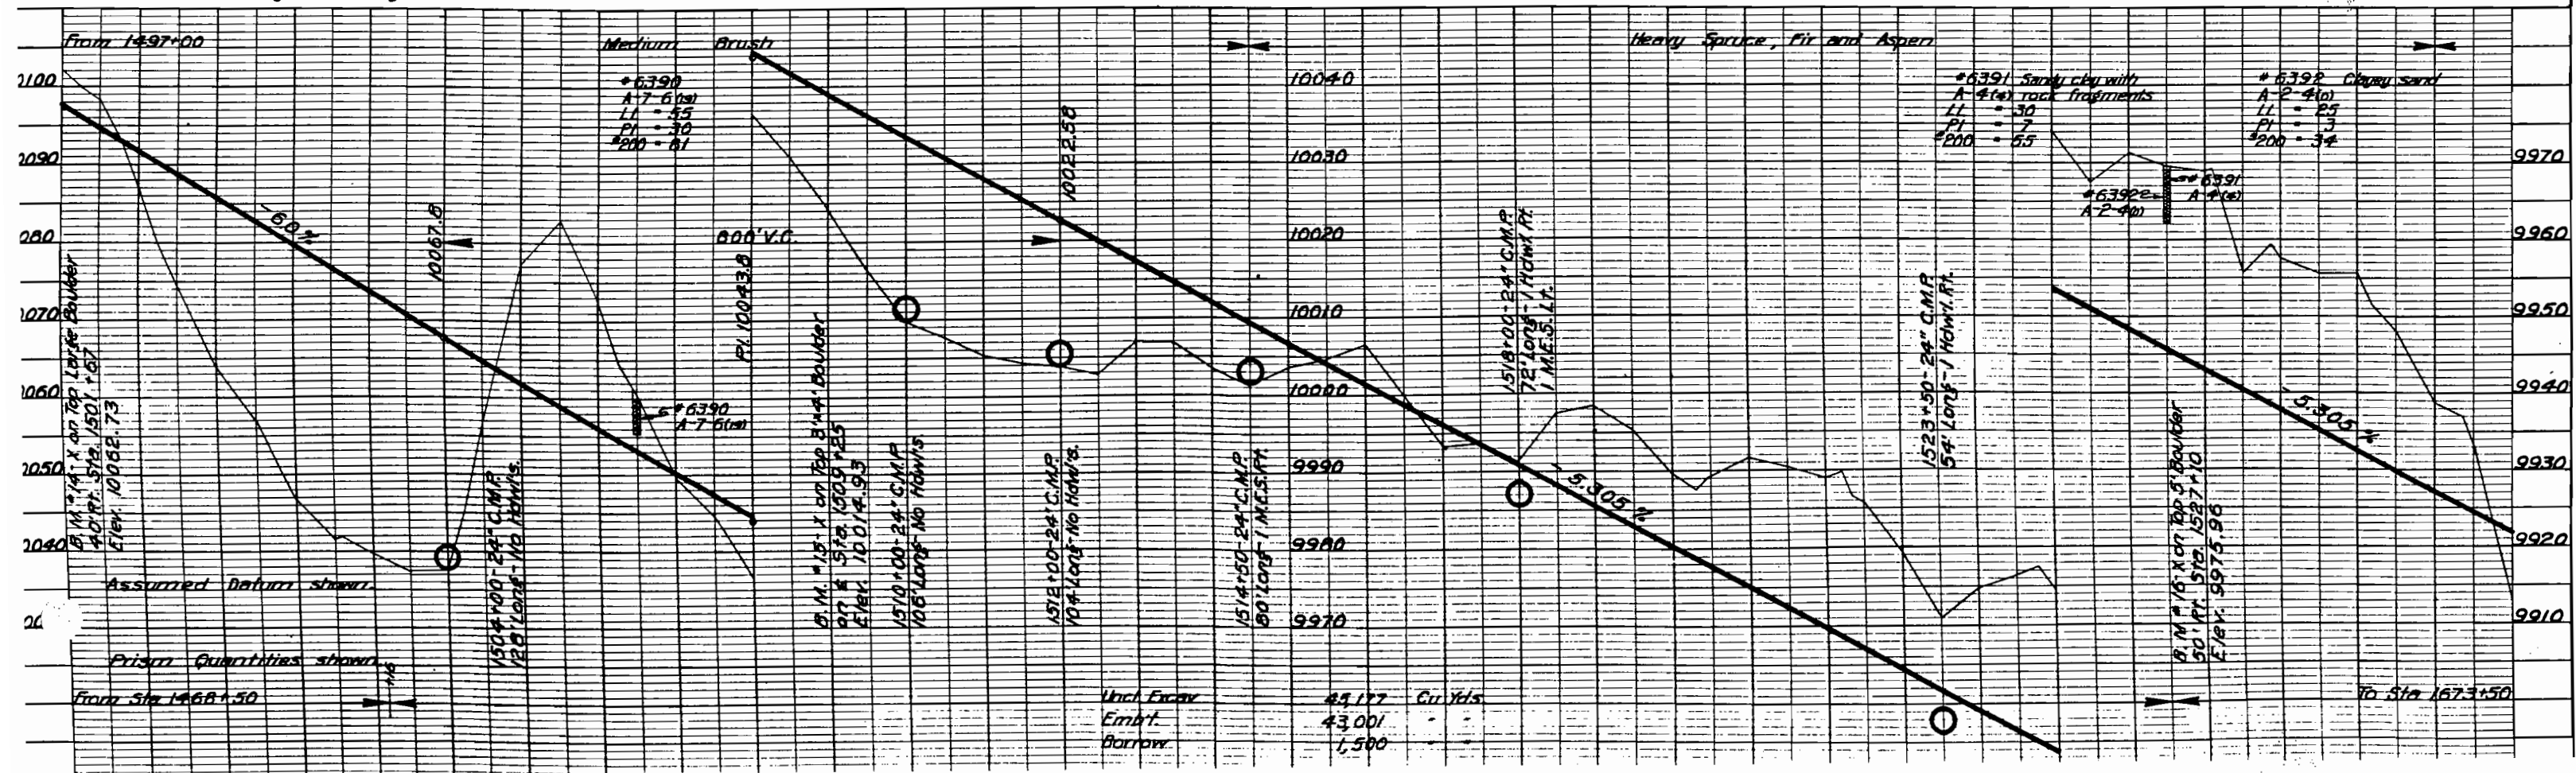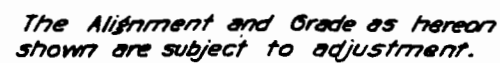



U.S. Government
(Forest Lands)

9 Colo. 13 D 55

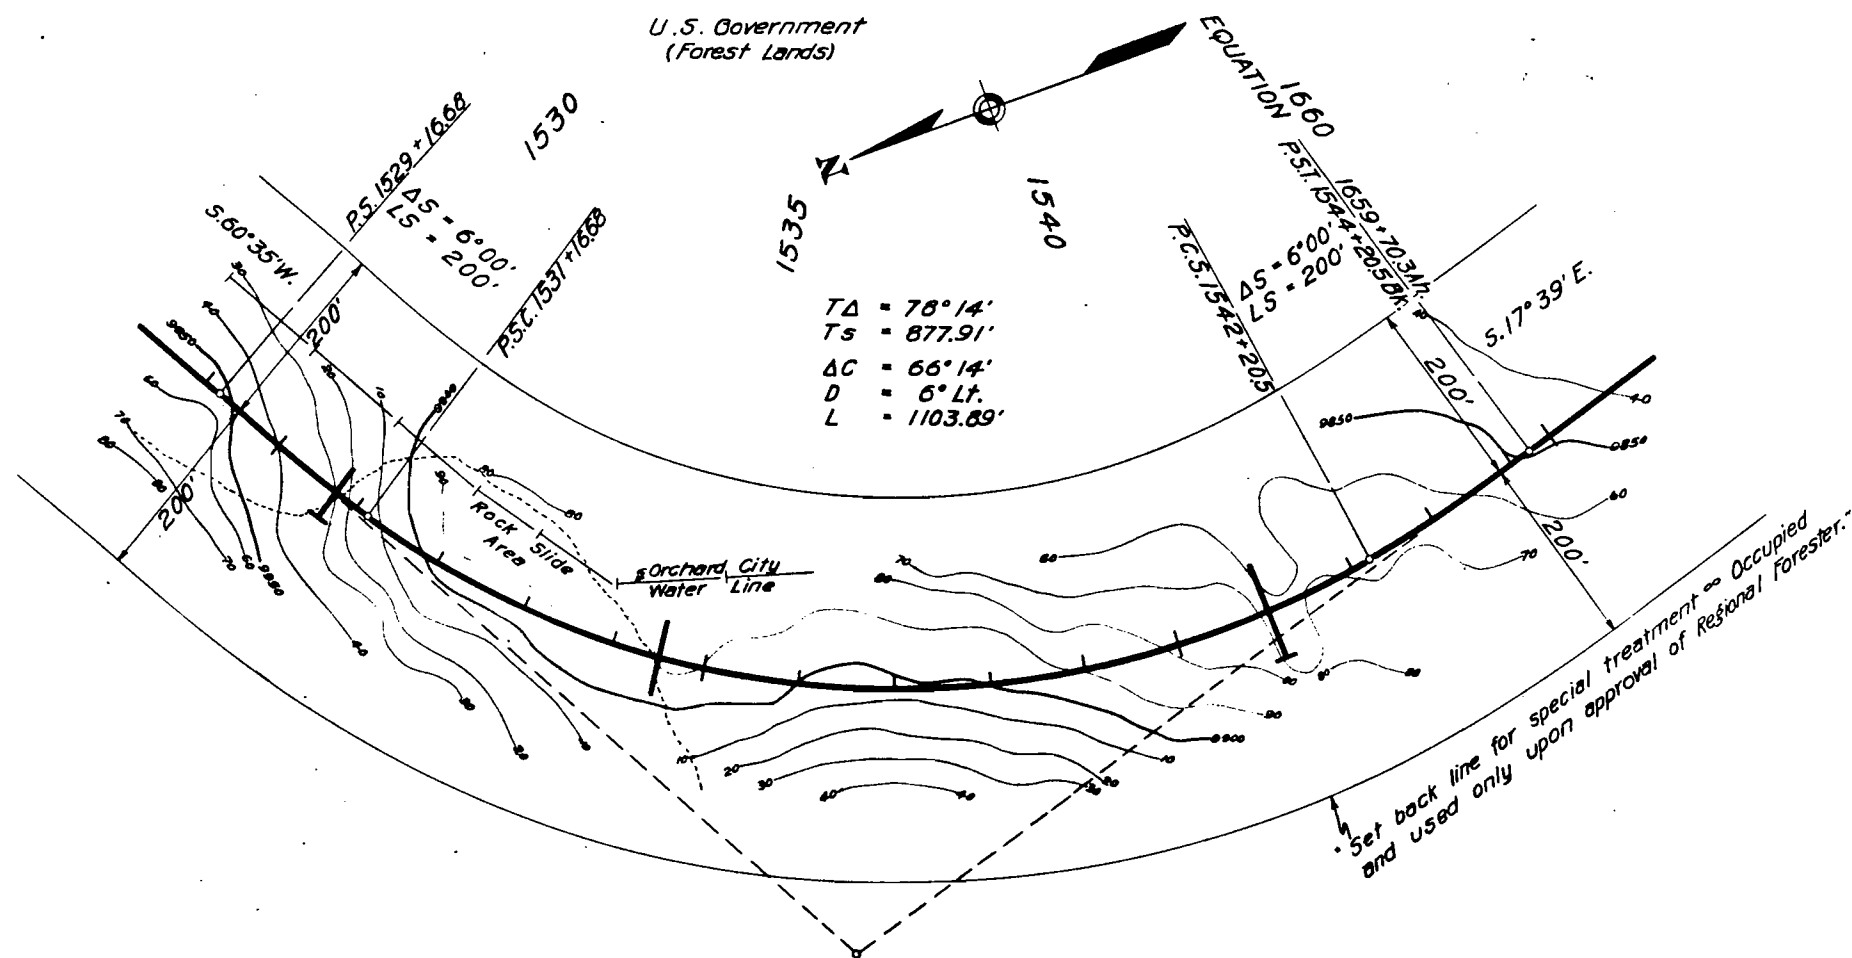




The Alignment and Grade as hereon shown are subject to adjustment.

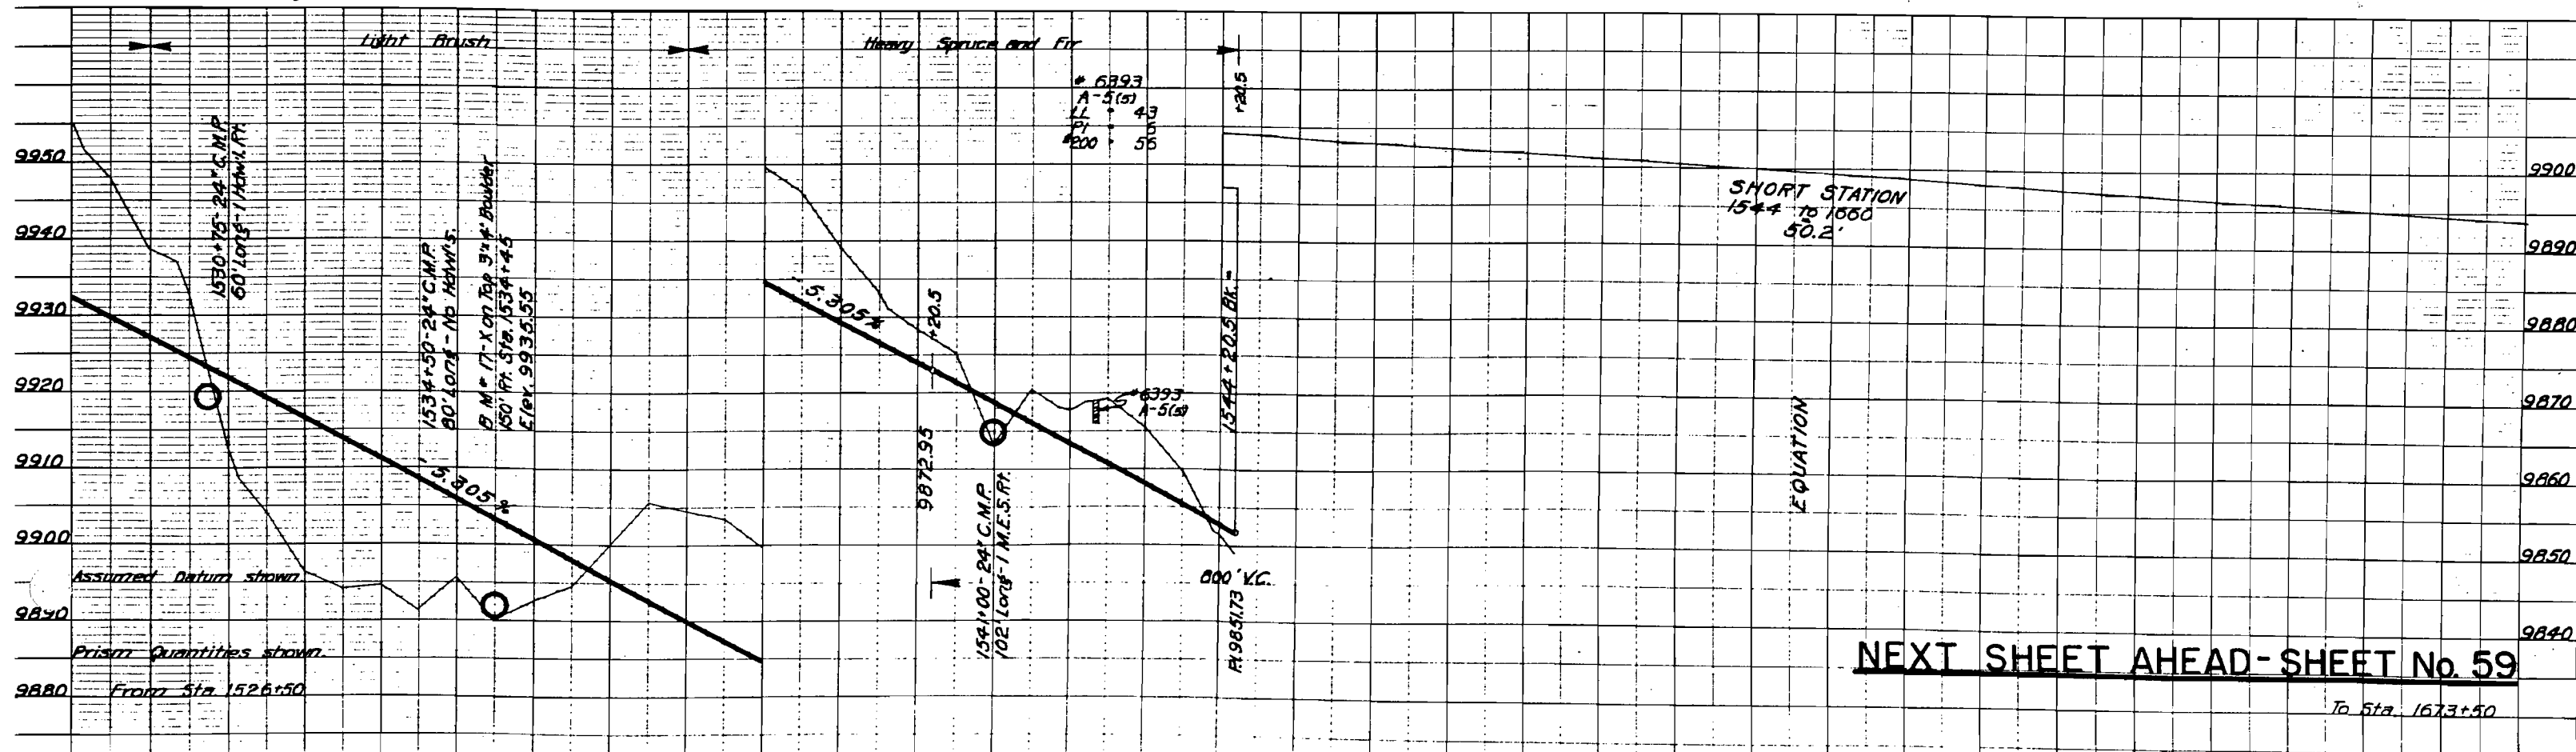


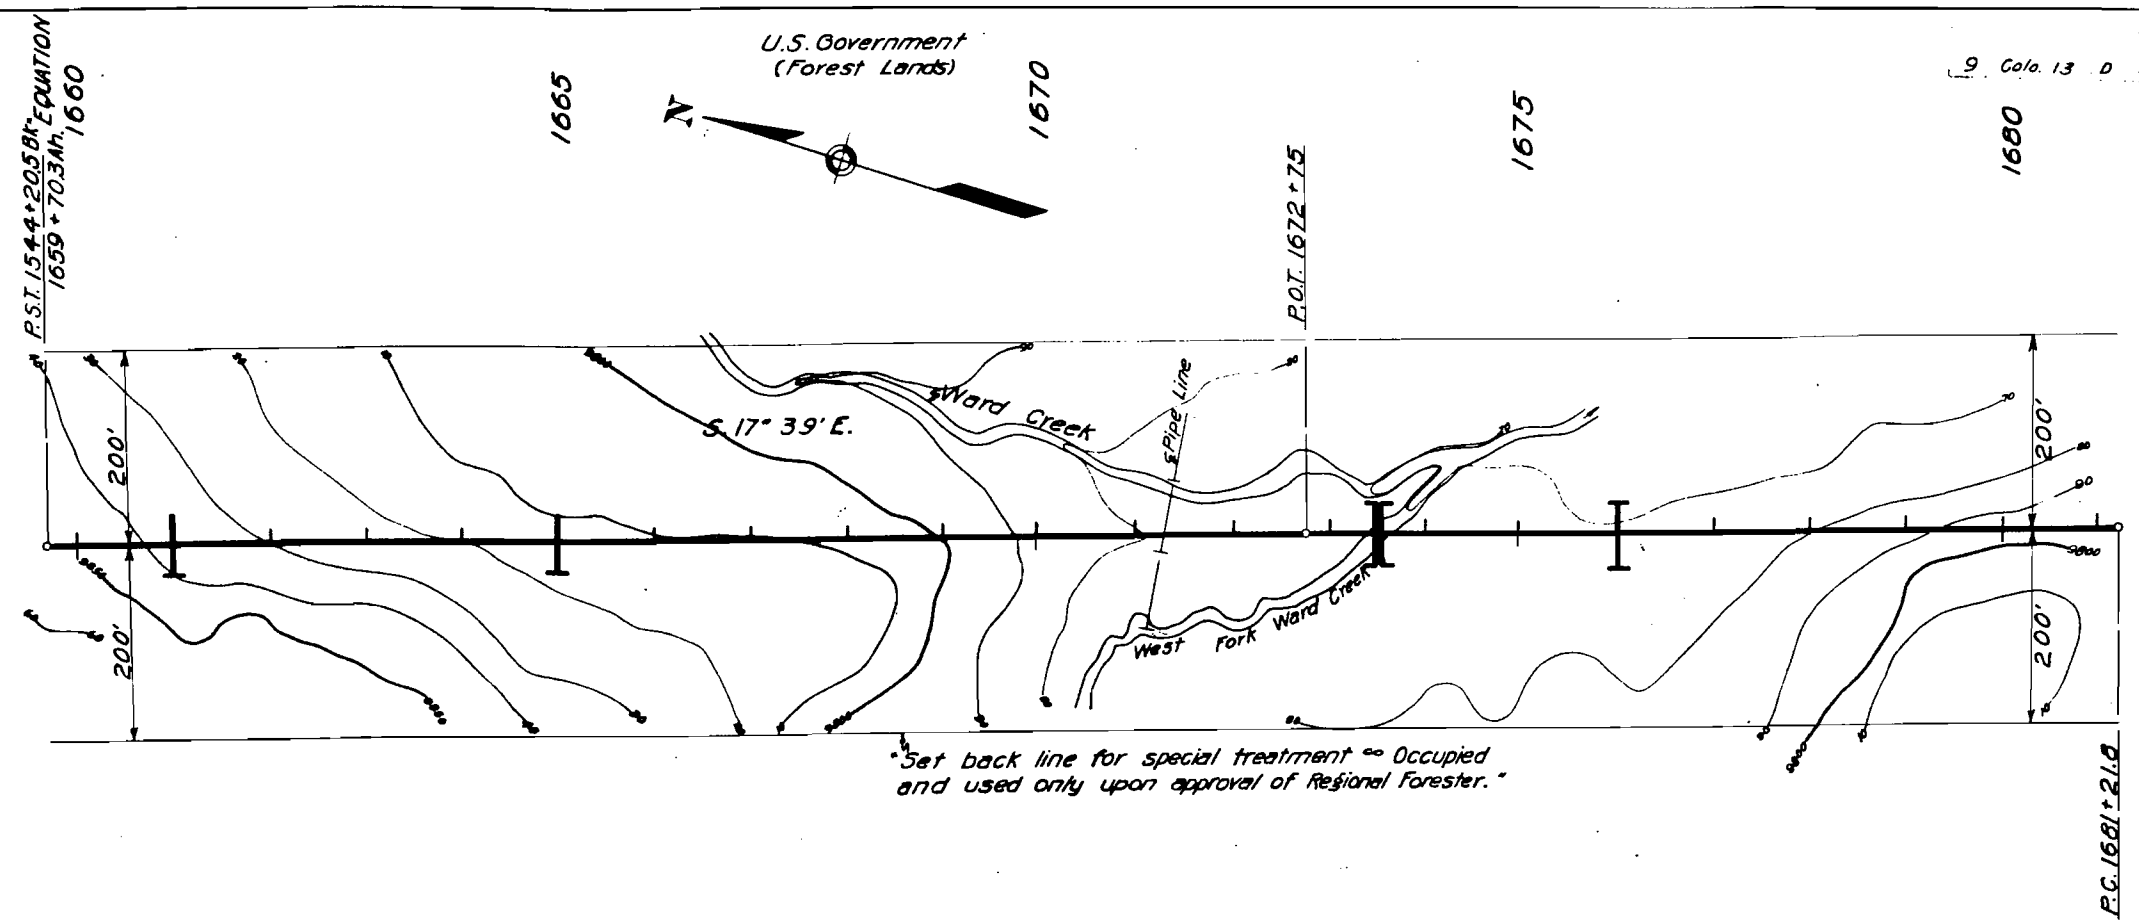


The Alignment and Grade as hereon shown are subject to adjustment.

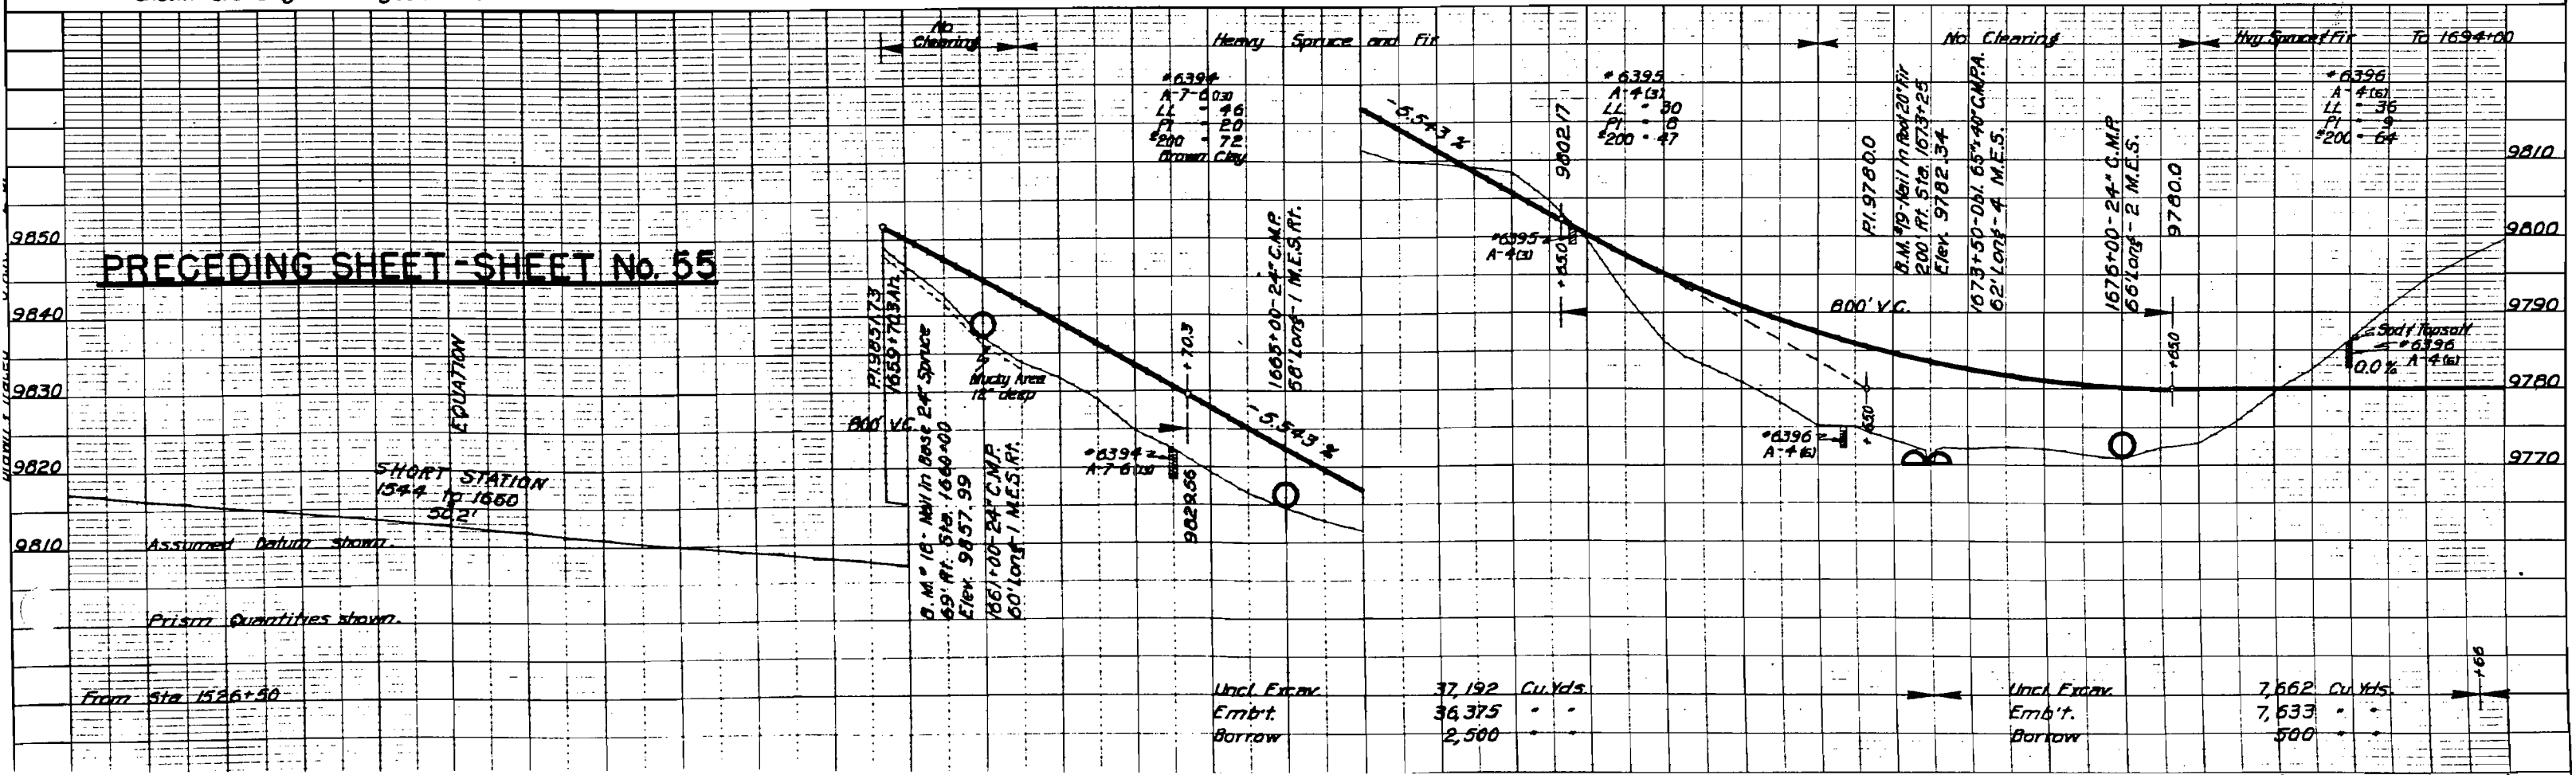


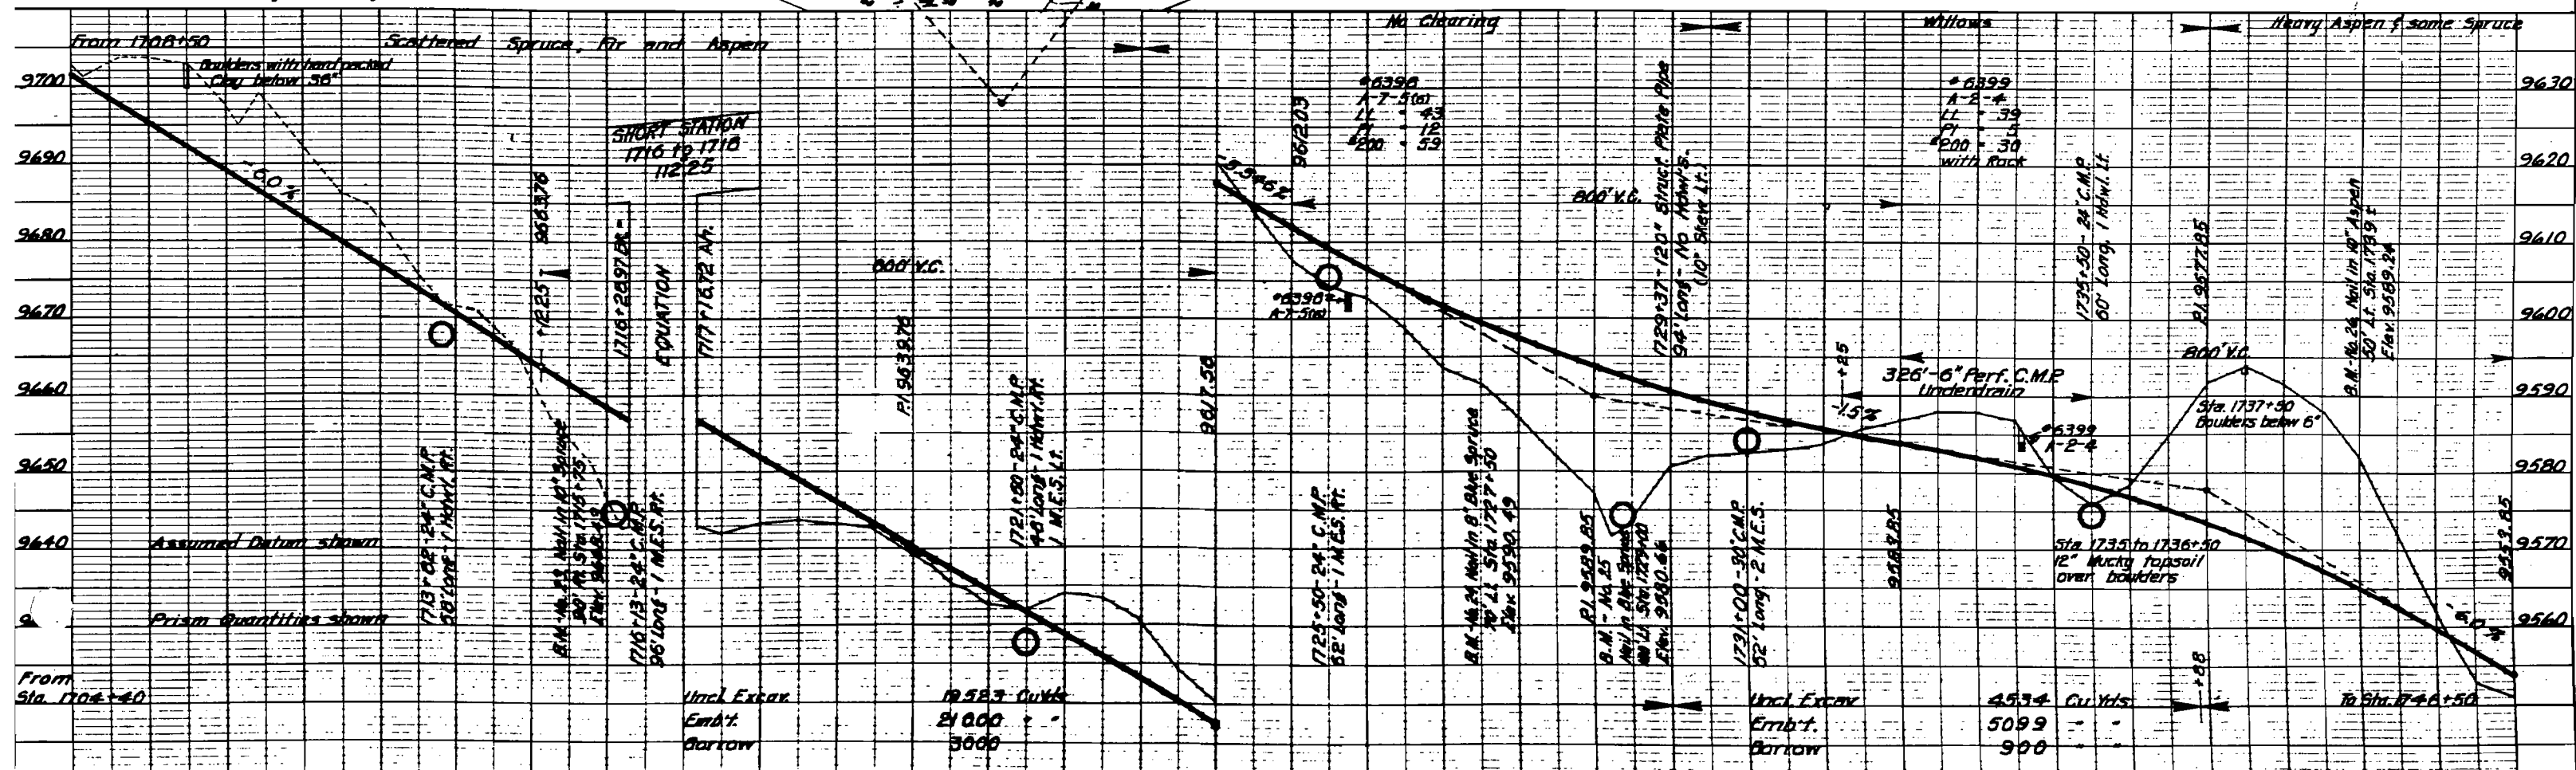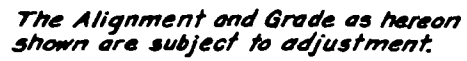

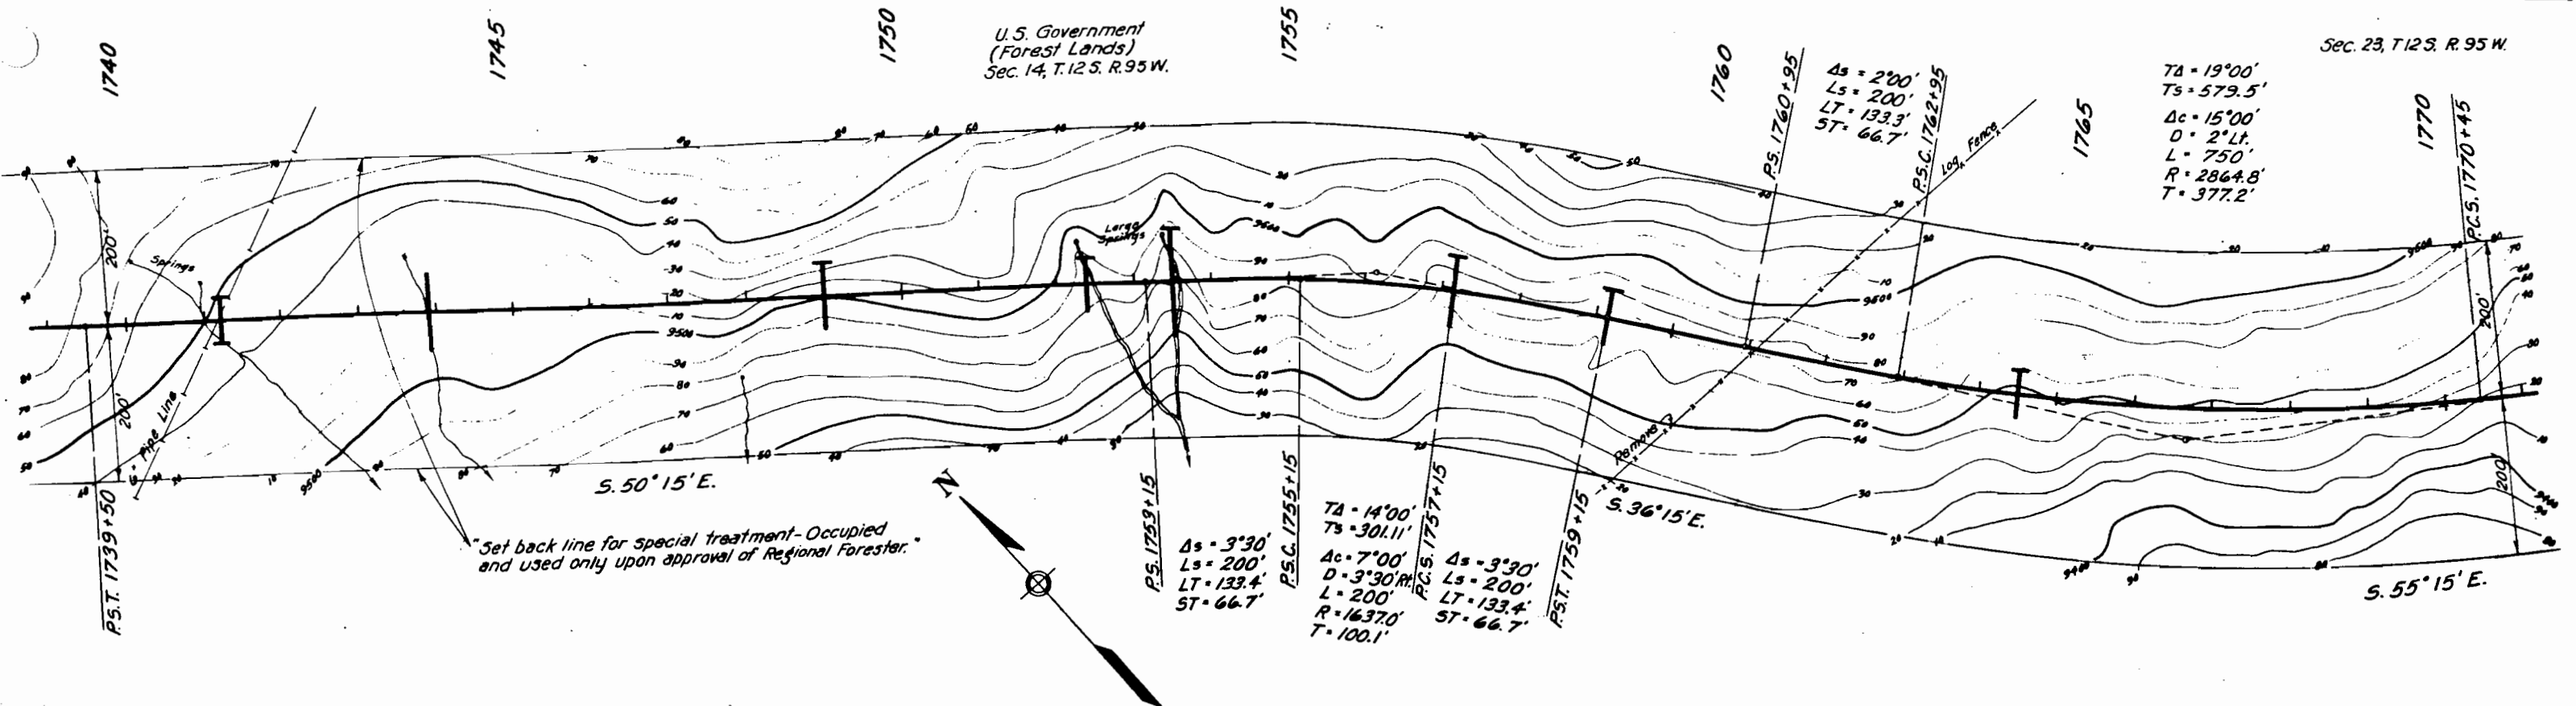


The Alignment and Grade as hereon shown are subject to adjustment.

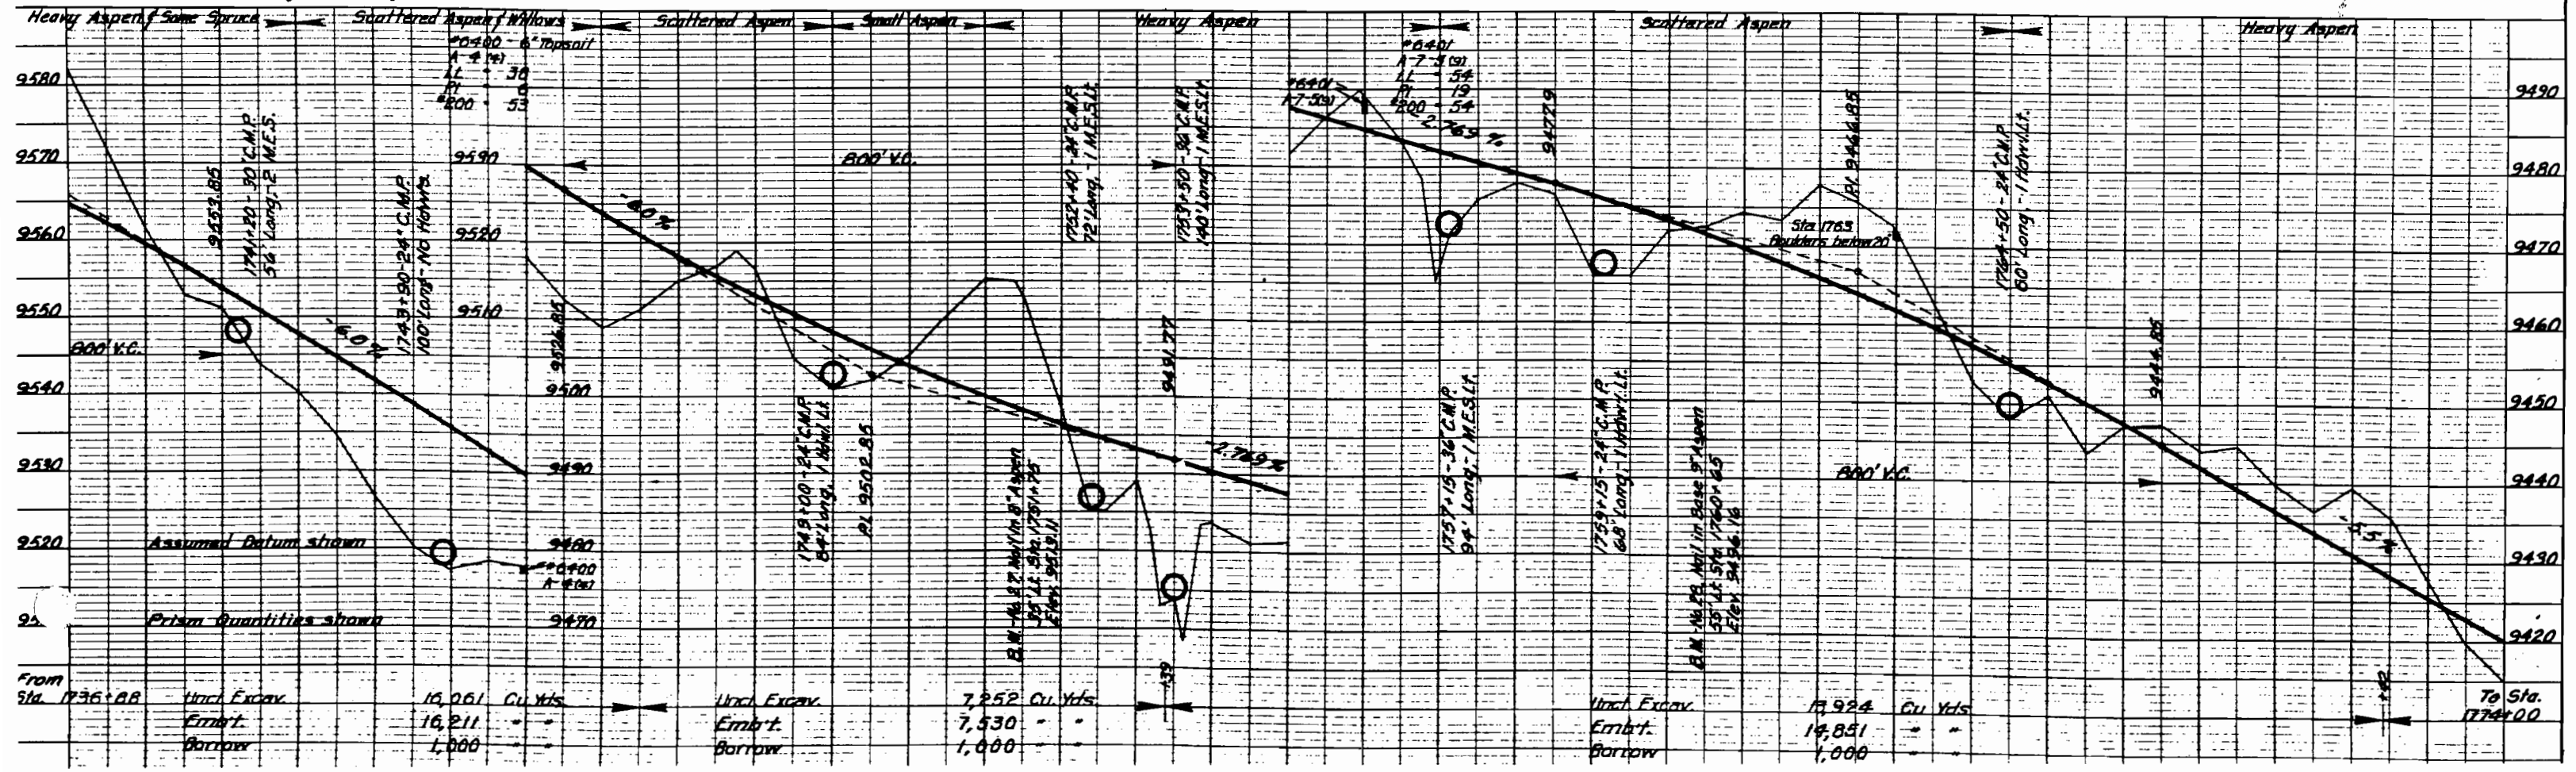

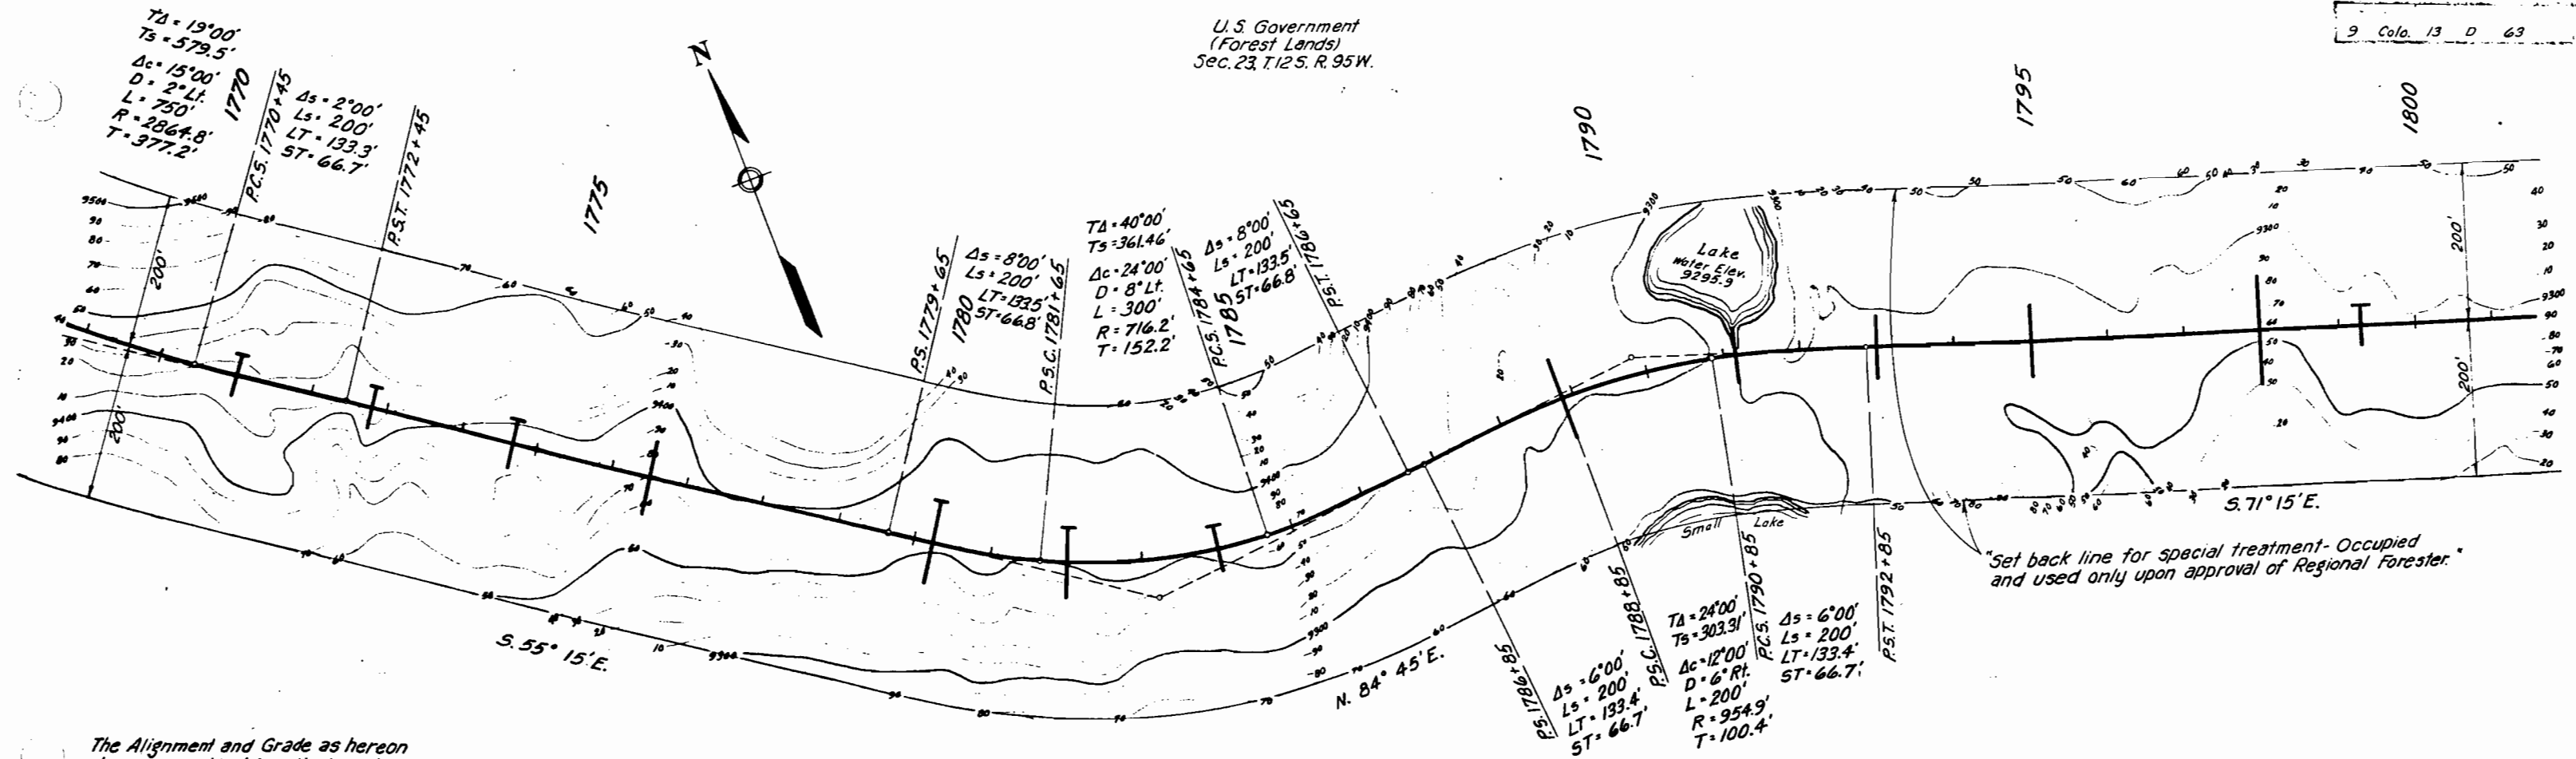


The Alignment and Grade as hereon shown are subject to adjustment.

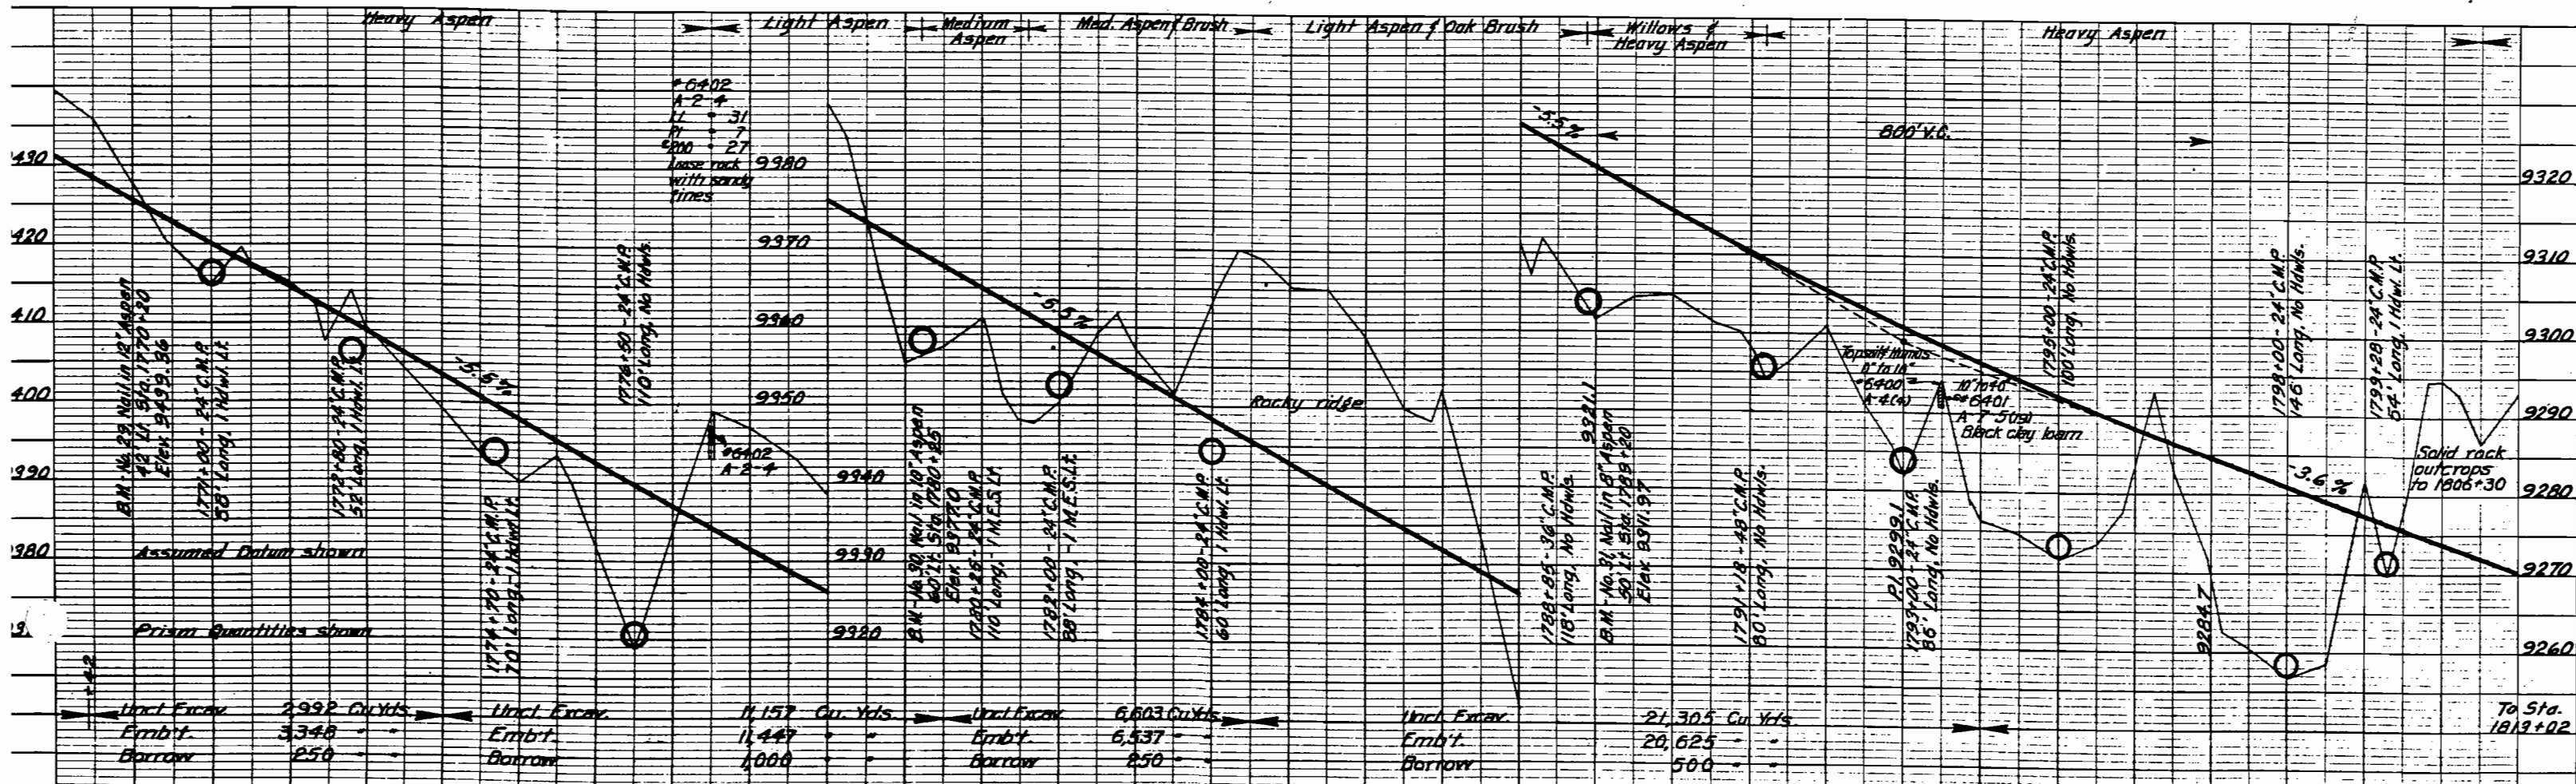


U.S. Government
(Forest Lands)

Marshall N. Hallock
(Owner)
Sec. 23 & 24 T. 12S. R. 95W.

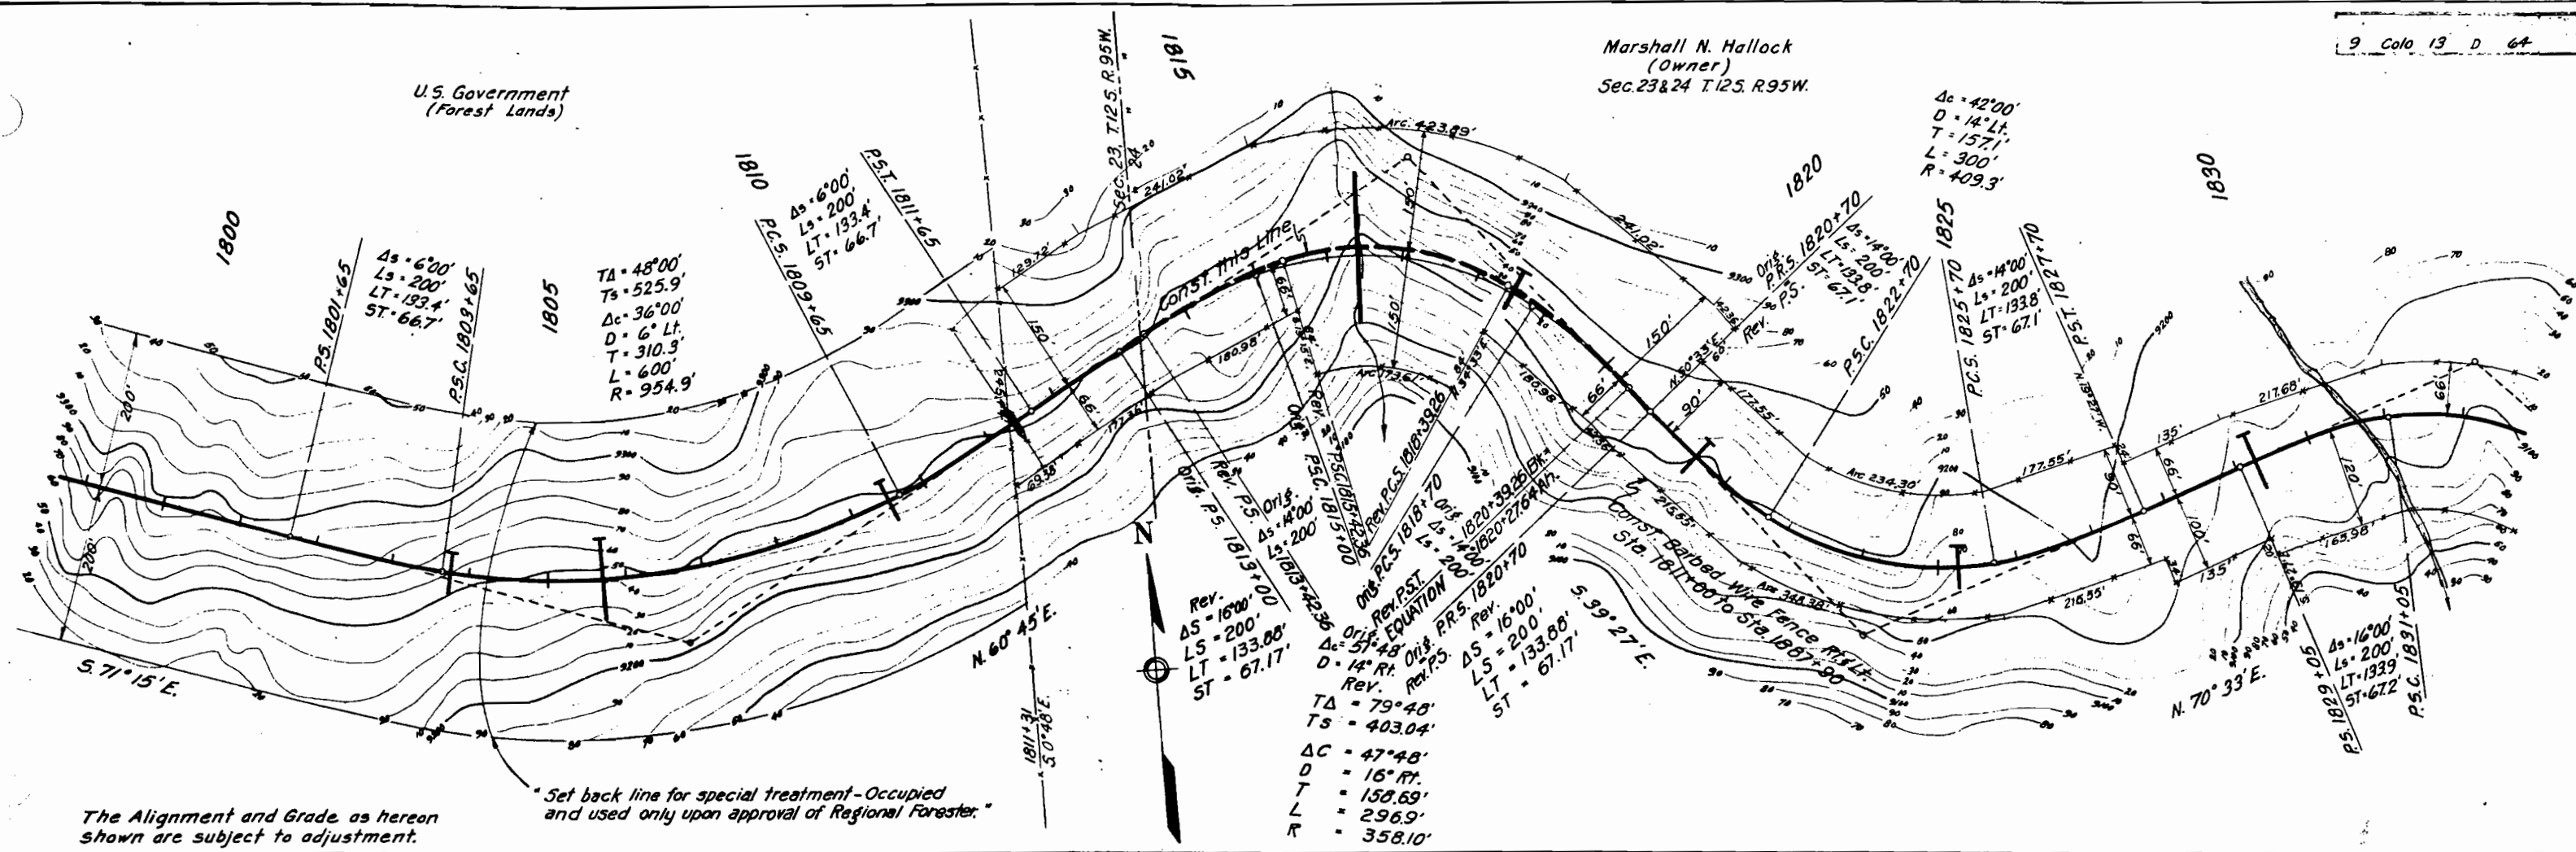


The Alignment and Grade as hereon shown are subject to adjustment.


* Set back line for special treatment - Occupied and used only upon approval of Regional Forester.


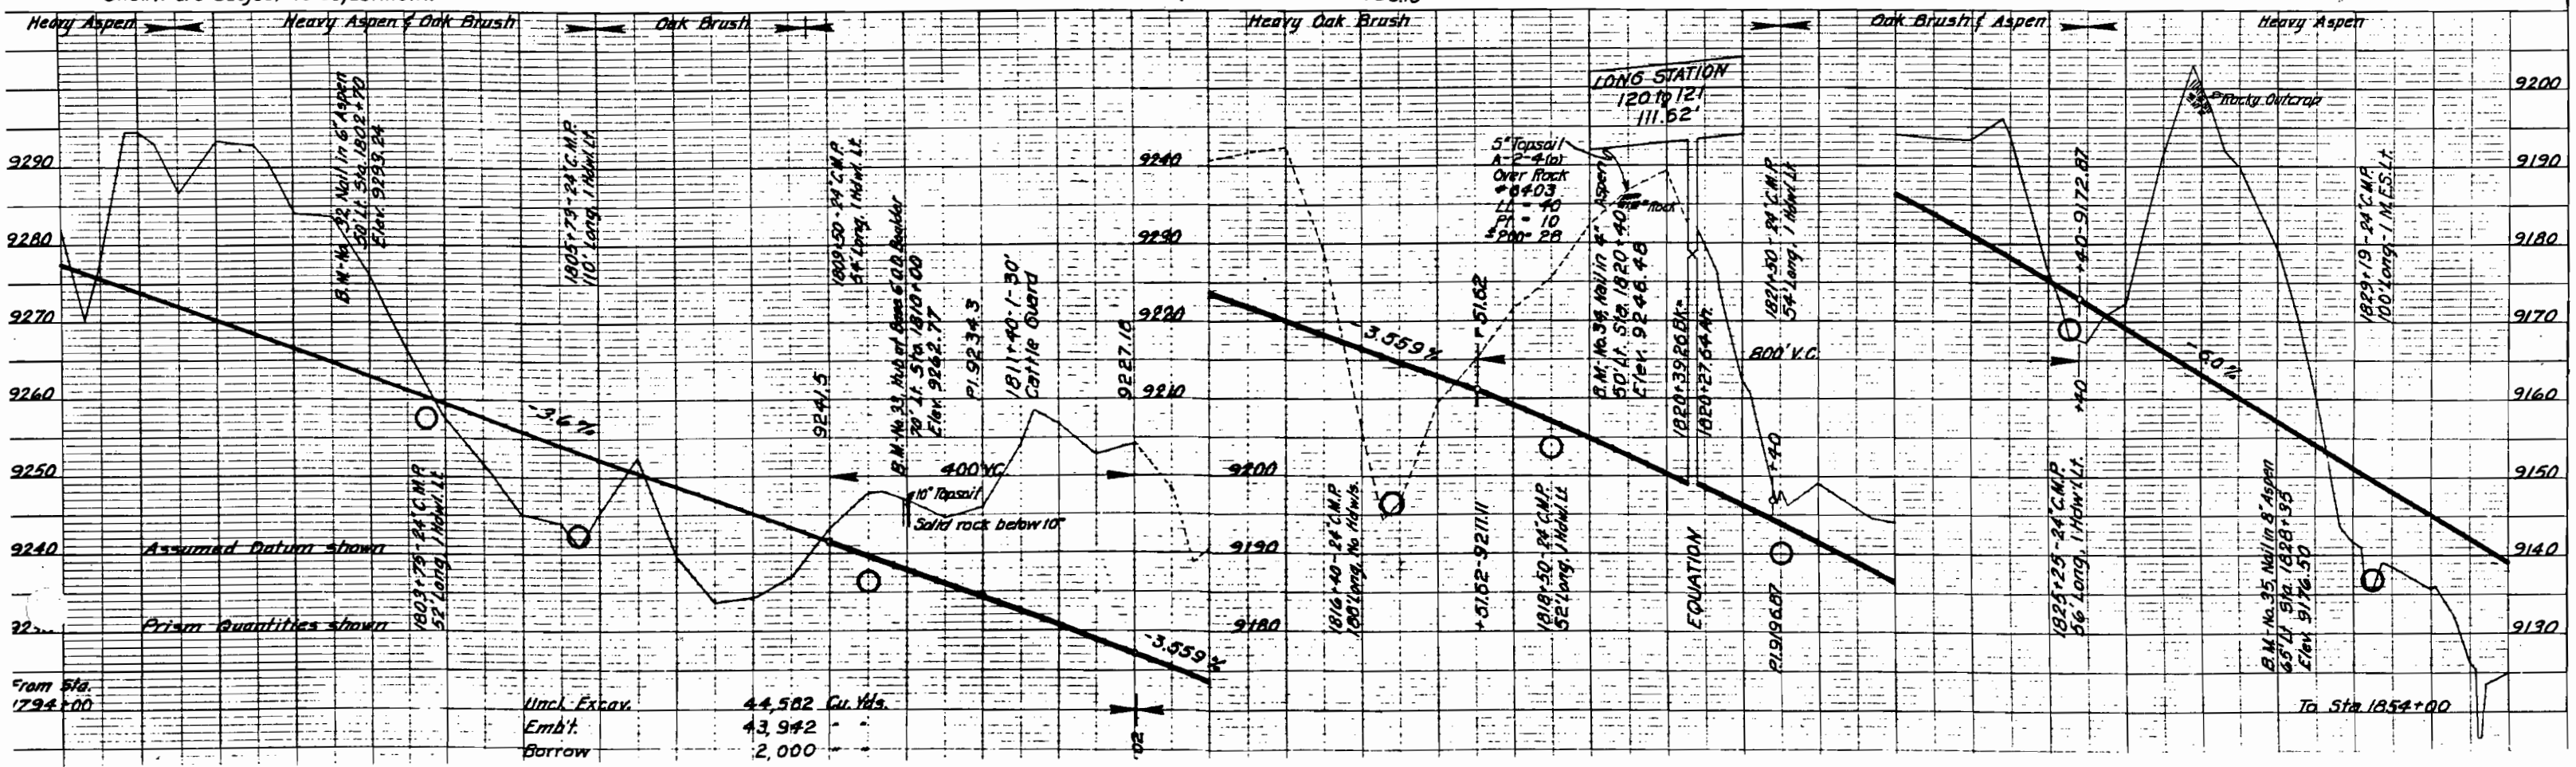



Uncl. Excav. 44,582 Cu. Yds.
Emb't. 43,942
Barrow 2,000

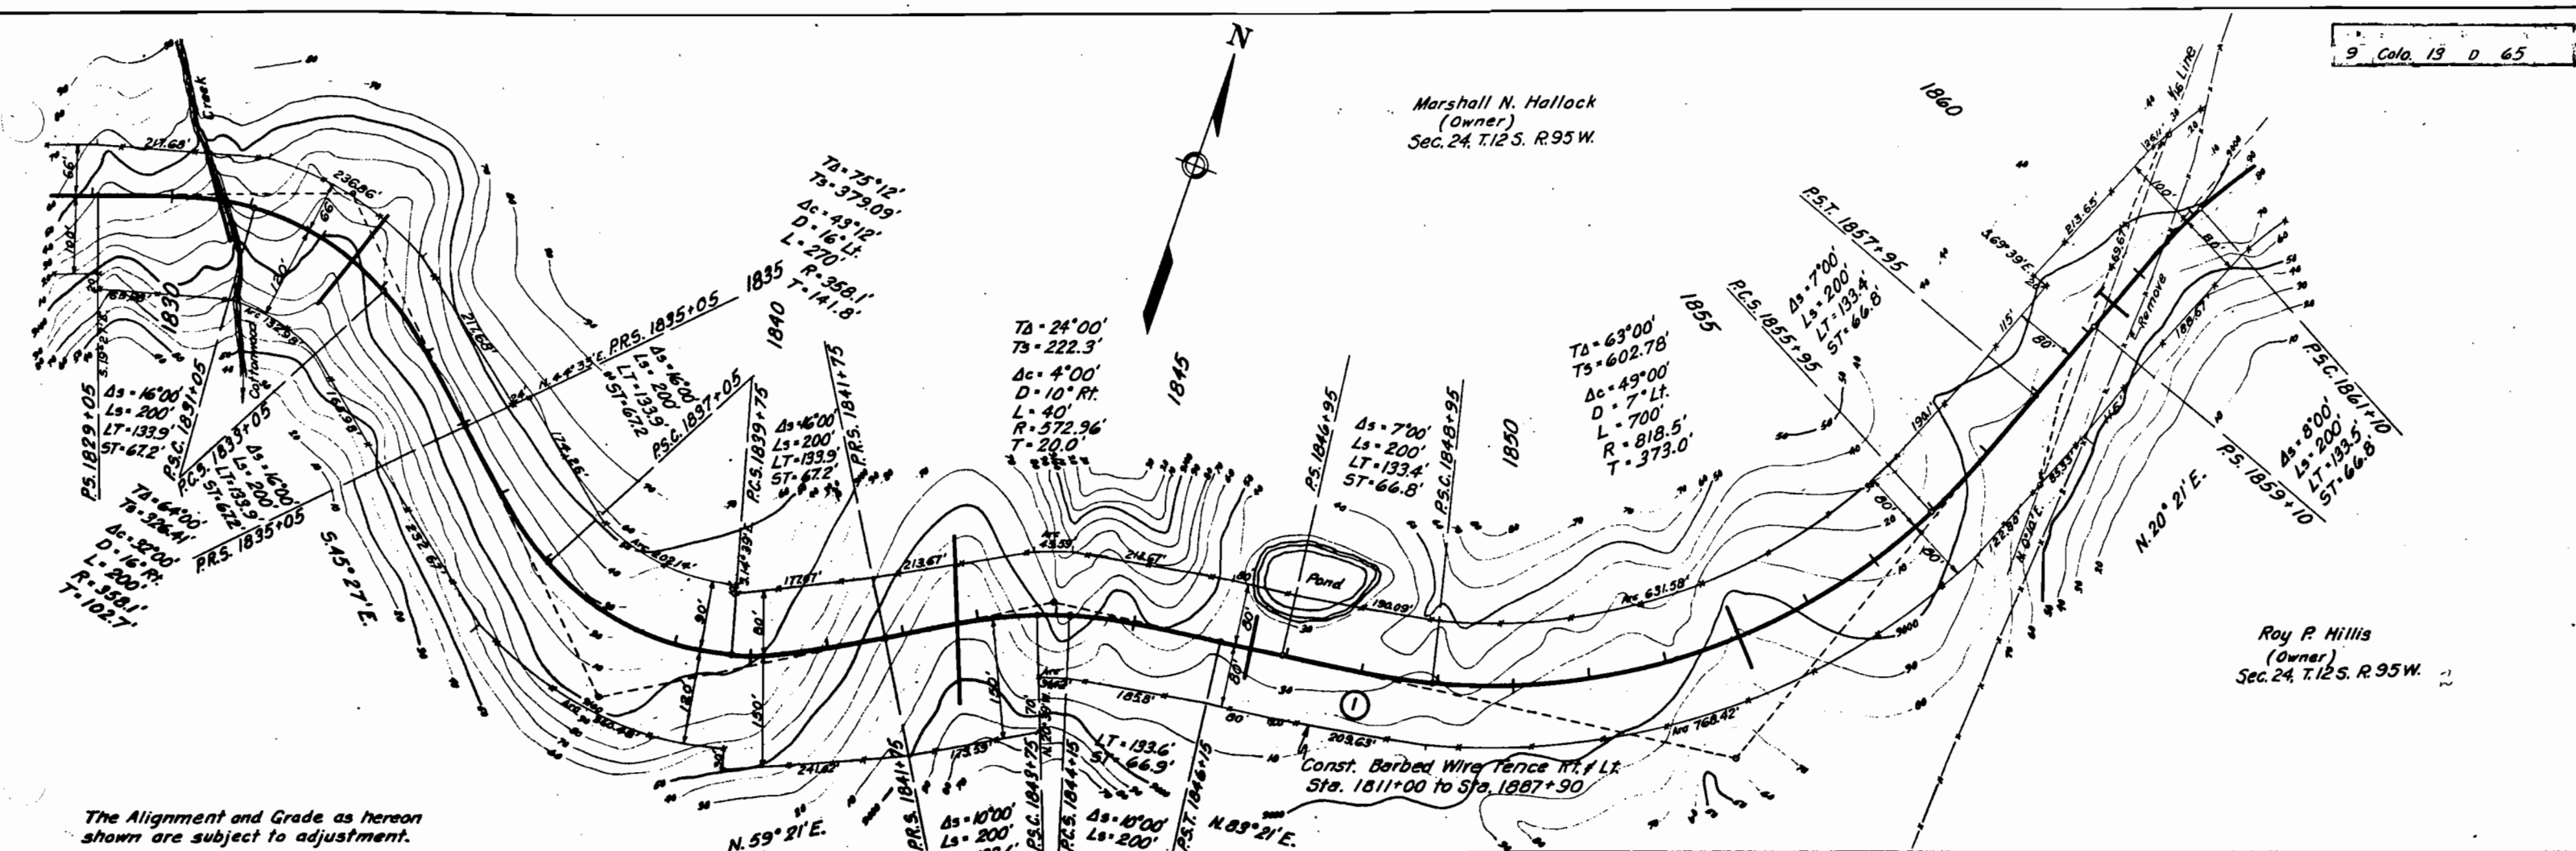

The Alignment and Grade as hereon shown are subject to adjustment.

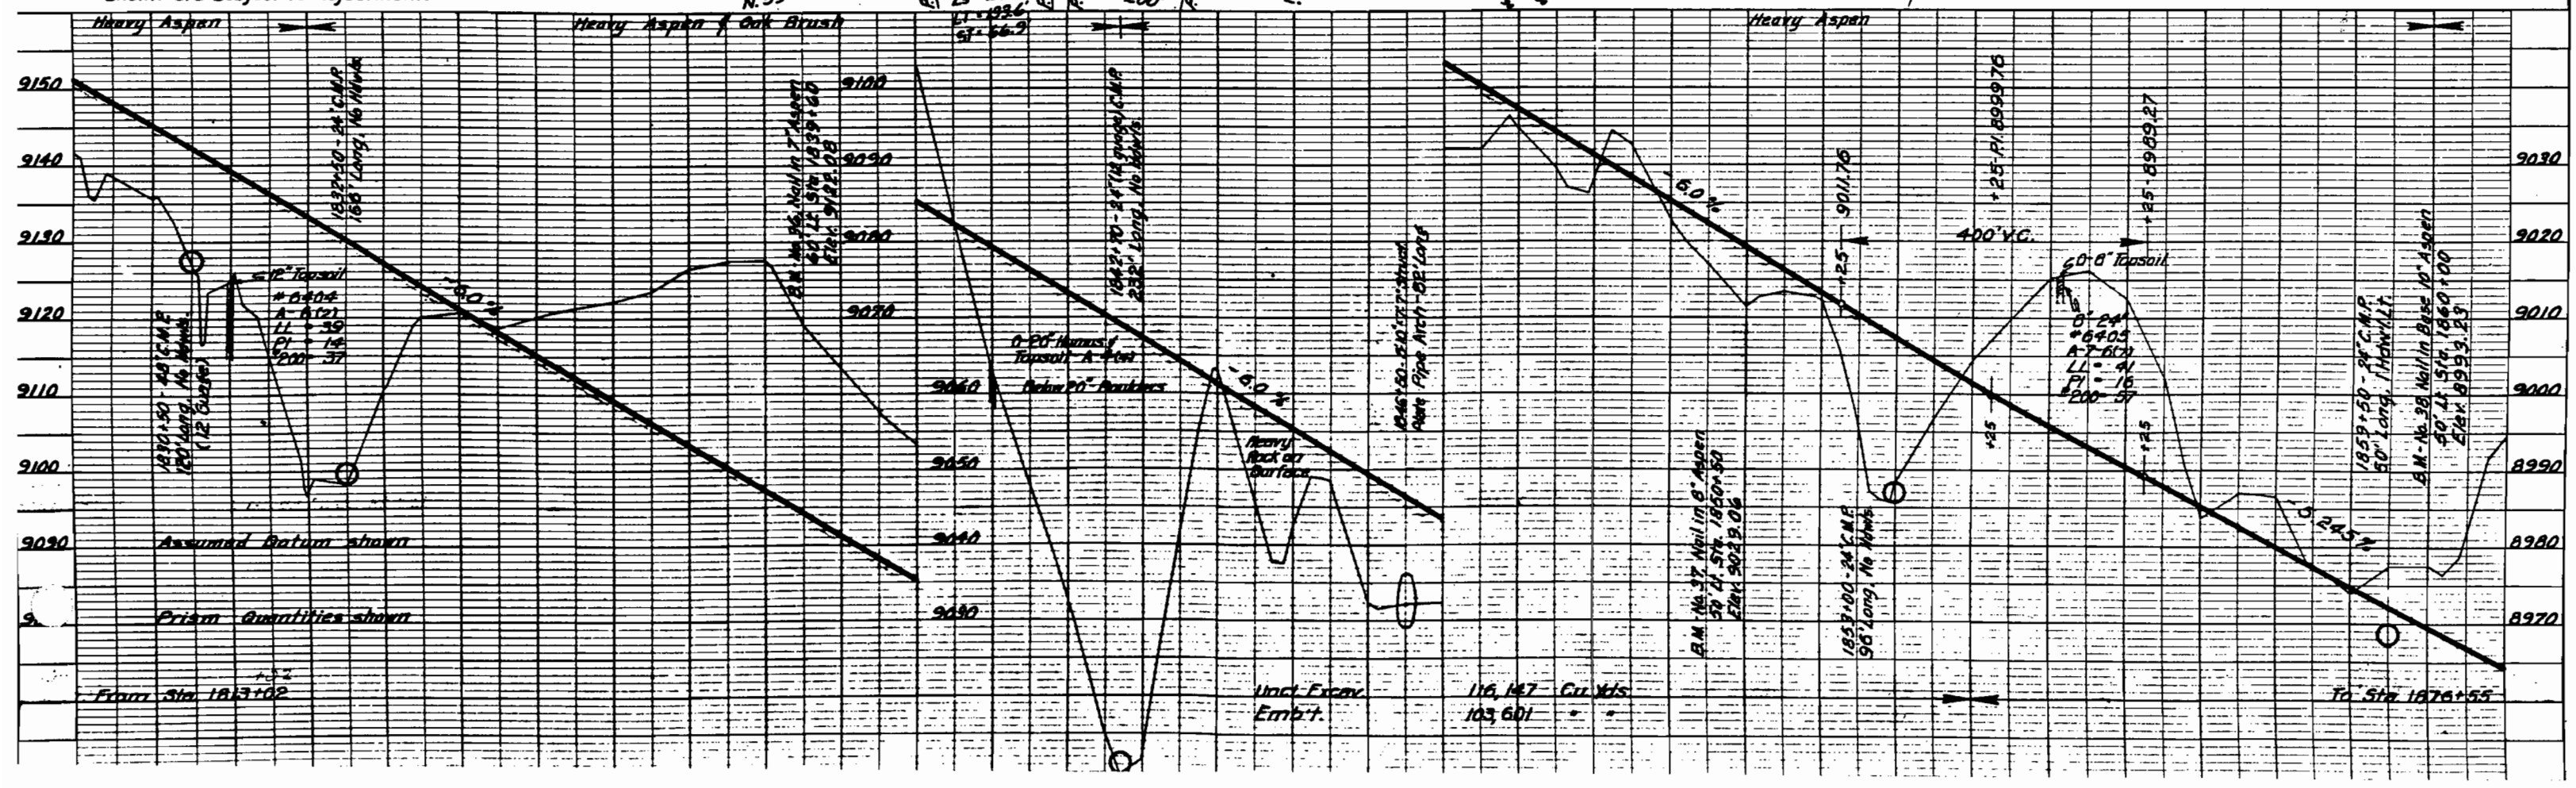

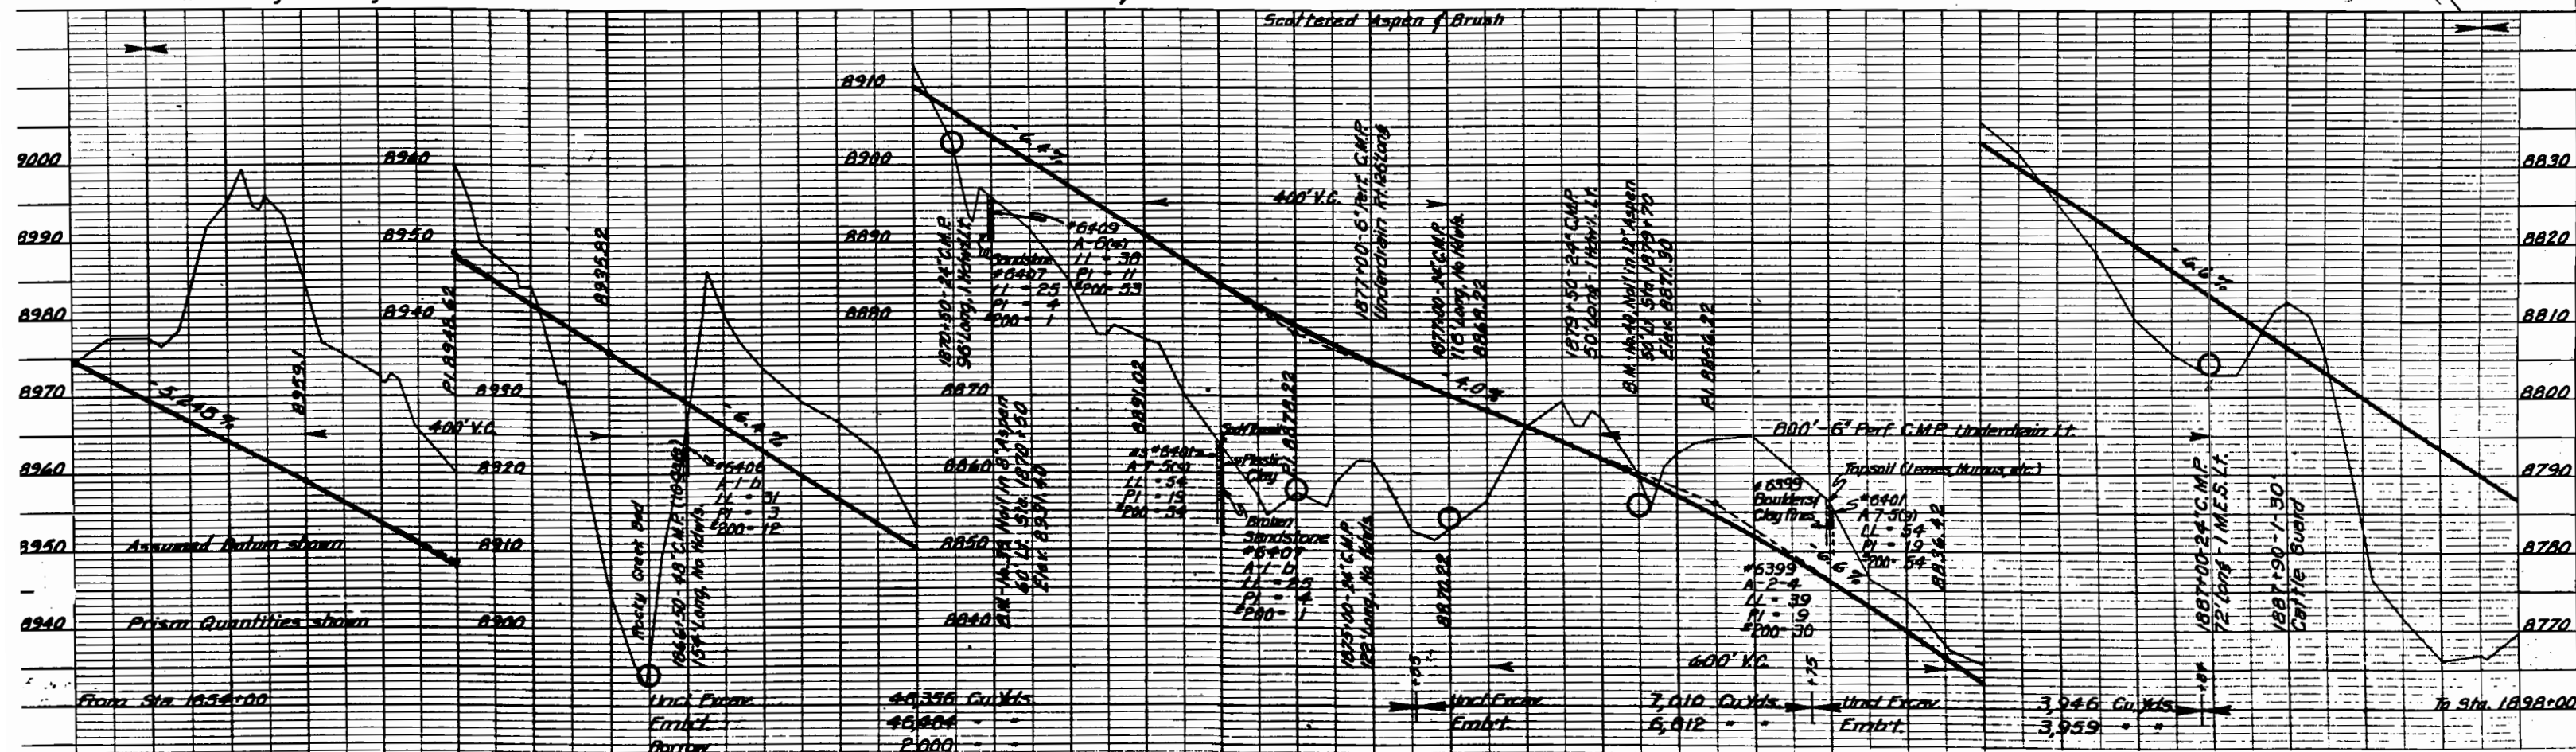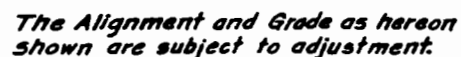

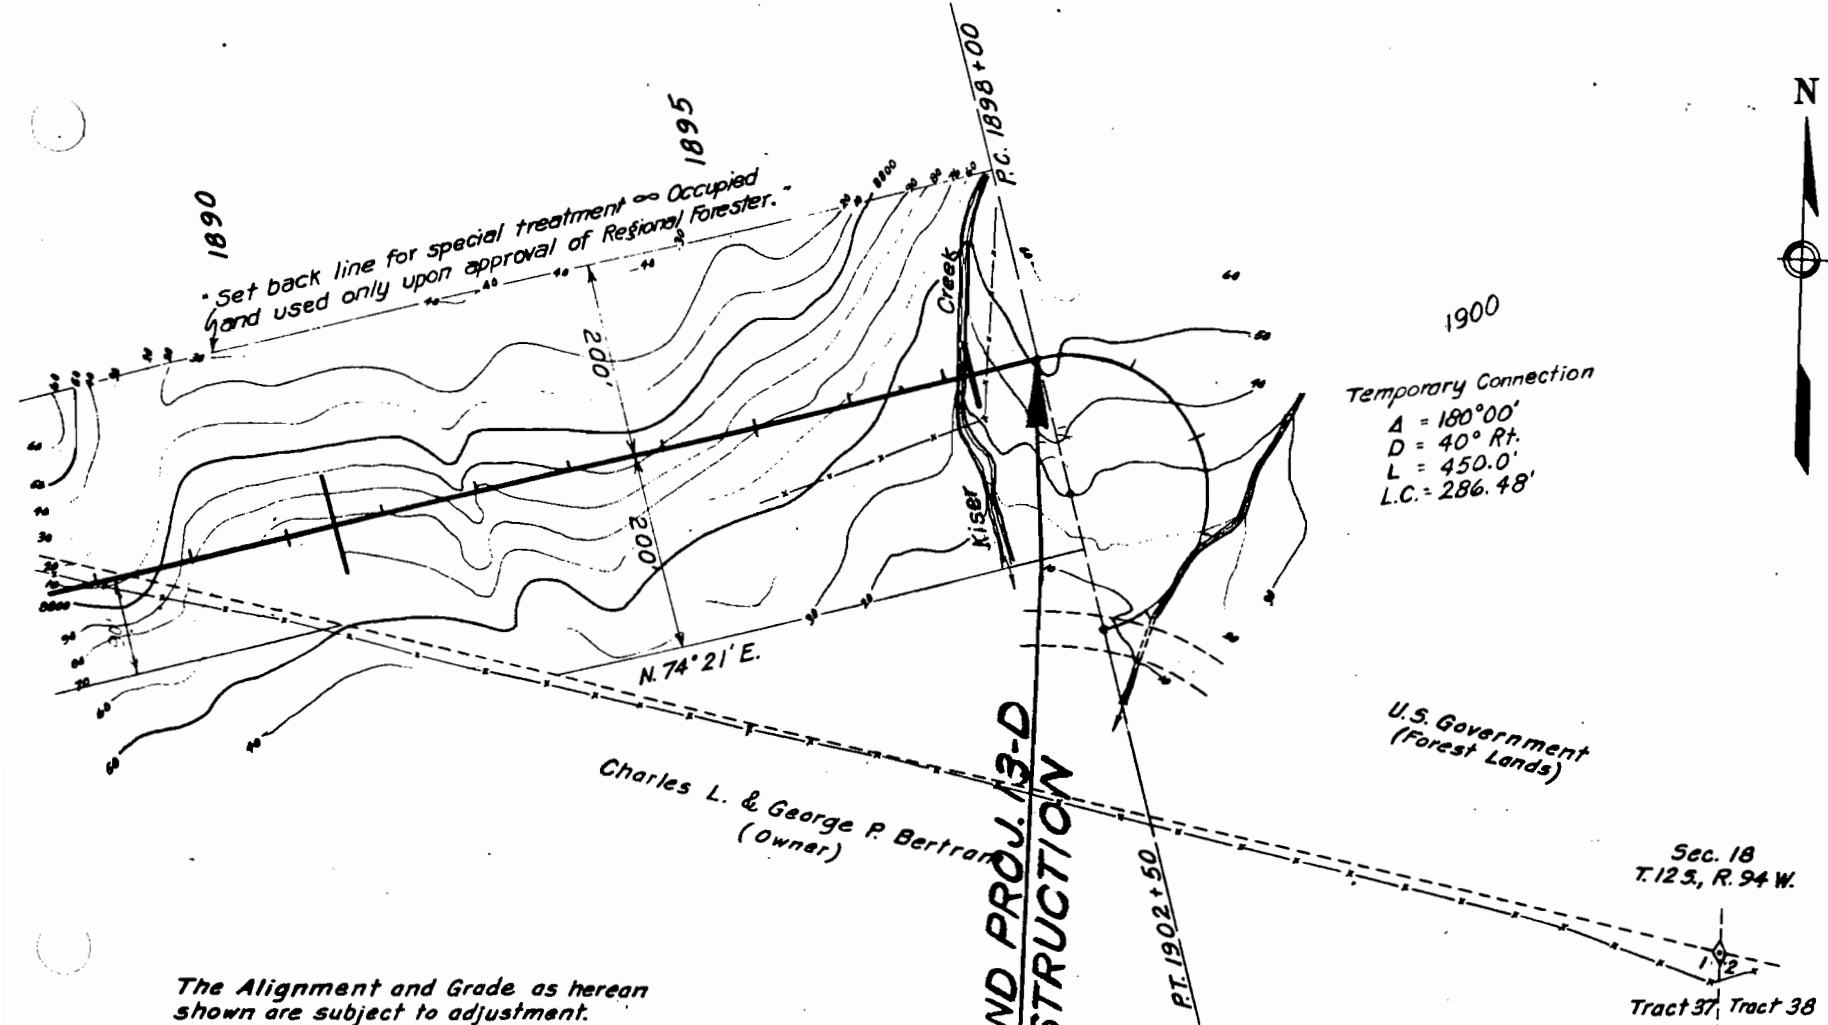

The Alignment and Grade as hereon shown are subject to adjustment.

