

INDEX OF SHEETS

- SHEET NO. 1 SKETCH MAP AND TITLE PAGE
 2 TABULATION OF PROPERTIES
 3 PLAN & PROFILE SHEETS
 4 SHOWING RIGHT OF WAY

COLORADO DEPARTMENT OF HIGHWAYS PLAN AND PROFILE OF PROPOSED FEDERAL AID PROJECT NO. F1 002-2(31) STATE HIGHWAY NO. 1 (25) EL PASO & DOUGLAS COUNTIES

RIGHT OF WAY

SCALES OF ORIGINAL TRACINGS
 ON PLAN, 1 IN. = 100 FT.
 ON PROFILE, 1 IN. = 100 FT. HORIZONTAL
 1 IN. = 10 FT. VERTICAL
 GRADE LINE ON PROFILE IS SHOWN AS GRADE OF FINISHED ROAD
 GROSS LENGTH OF PROJECT
 NET LENGTH OF PROJECT


CONVENTIONAL SIGNS

- CENTER LINE
- RIGHT-OF-WAY LINE
- COUNTY LINE
- TOWNSHIP OR RANGE LINE
- SECTION LINE
- QUARTER SECTION LINE
- SIXTEENTH SECTION LINE
- PROPERTY OR TRACT LINE
- CITY LIMITS
- RAILROAD
- BARBED WIRE FENCE
- WOVEN WIRE-COMBINATION FENCE
- SNOW FENCE
- TELEPHONE & TELEGRAPH LINE
- POWER LINE
- DETOUR ROUTE
- PRESENT ROAD (PLAN SHEET)
- POINTS OF ACCESS

Access denied by Deed
 Outside ROW Line
 24' C
 16' N

INFORMATION OBTAINED FROM AVAILABLE COUNTY RECORDS

STA. 1452+00 END F1 002-2(31)=
 OPPOSITE STA. 1417+73.8 ON F1 002-2(24)
 M.P. 172.3

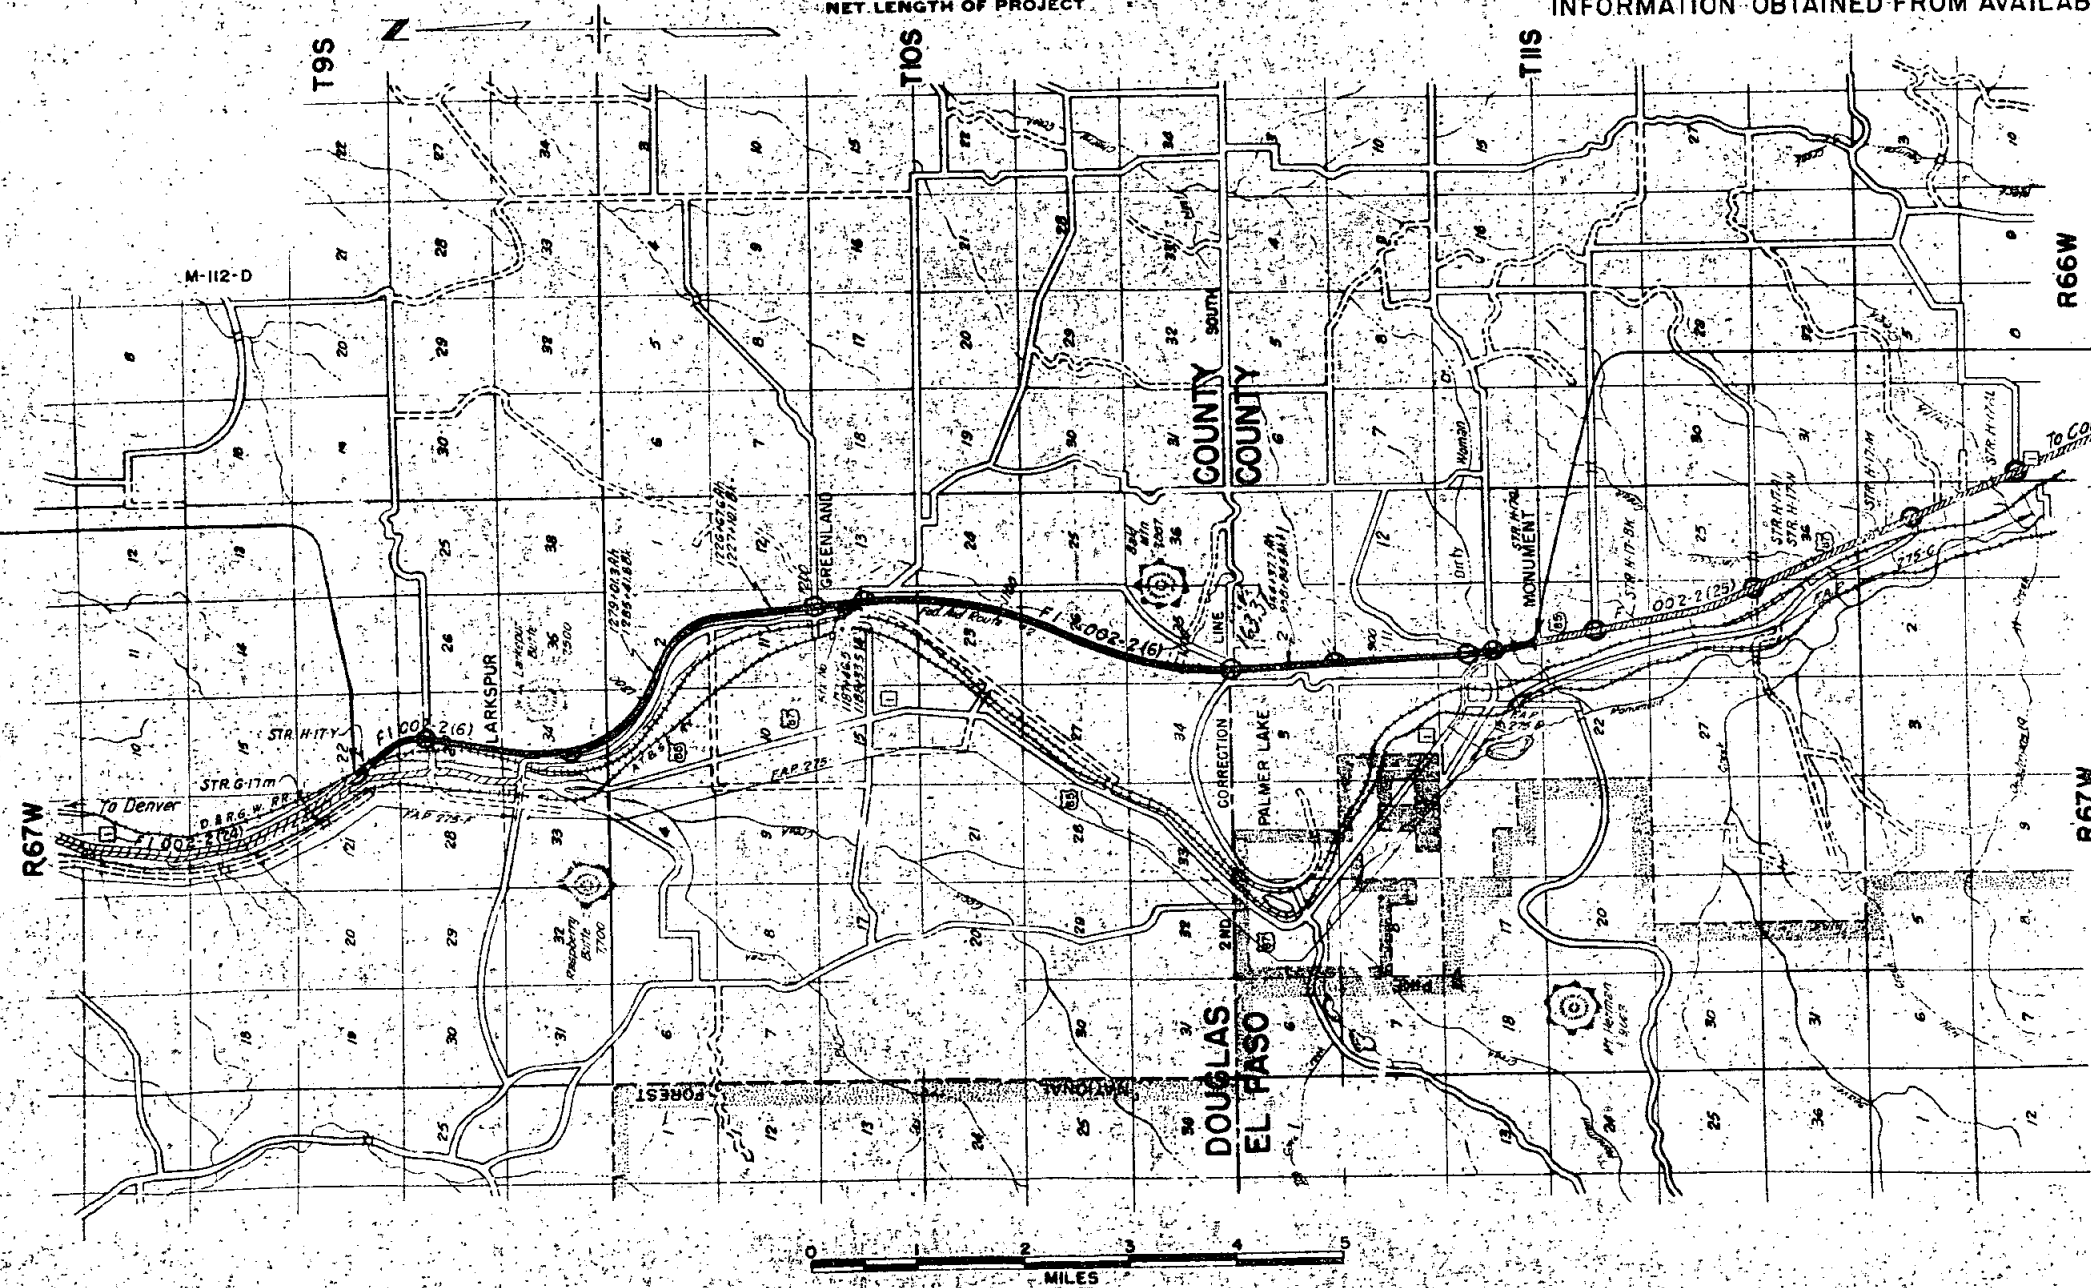

STA. 831+73.9 BEGIN
 STA. 827+95.3 BK. ON F1
 M.P. 160.0



FEDERAL ROAD DIVISION NO.	DISTRICT	PROJ. NO.
9	COLORADO	F1 002-2(31)

Rev. 3 -
Rev. 4 -
Rev. 9 -
Ado
REM

REVISIONS		
8-7-59	2A	RA
6-3-60	1E	IA

A part of Parcel No 2 to be sold to Carroll S. Jones

(1E) A PART OF PARCEL 1 TO BE SOLD

JEANETTE R. AMBURG
ADELINE D. JONES
CARROLL S. JONES

(S-A) RUSS VAN SKIKE

① ② ③ ④ William E. Higby
Rev.
Monument, Colorado
(-D)

(5-B) F.M. SETCHEL

Parcels 5A & 5B Purchased Under
Project ~~CG-00-0000-18~~
FI 002-2(1)

S.W. 1/4 Sec. 11
T. 11 S., R. 67 W.

