

- INDEX OF SHEETS
1. TITLE SHEET
 2. 7. TABULATION OF PROPERTIES
 - 8-15. PLAN & PROFILE SHEETS SHOWING RIGHT OF WAY

COLORADO STATE HIGHWAY DEPARTMENT

PLAN AND PROFILE OF PROPOSED COMBINED FEDERAL AID PROJECTS NO. { F1 002-3 (12) STATE HIGHWAY NO. 425 { U1 002-3 (11) PUEBLO COUNTY

RIGHT OF WAY

SCALES OF ORIGINAL TRACINGS
ON PLAN. 1 IN. = 100 FT., 1 IN. = 50 FT.
ON PROFILE 1 IN. = 100 FT., 1 IN. = 50 FT. HORIZONTAL
1 IN. = 10 FT. VERTICAL

GRADE LINE ON PROFILE IS SHOWN AS GRADE OF FINISHED ROAD
GROSS LENGTH OF PROJECT
NET LENGTH OF PROJECT

-Constructed-
STA. 103+11.7 - END U1 002-3(2)=
STA. 103+11.7 - CITY LIMITS

RIGHT OF WAY

CONVENTIONAL SIGNS

CENTER LINE OF SURVEY
RIGHT OF WAY LINES
SECTION LINES
ONE QUARTER SECTION LINES
TOWNSHIP LINES
CITY LIMITS LINE
RAILROADS
BARBED WIRE FENCE
COMBINATION WIRE FENCE
WOODEN FENCE
POLE LINES
POINTS OF ACCESS
PROTECTED BY (VIRGIN LOCATION)
FREEWAY LAW
C.O.F. A. LINE (CONTROL OF ACCESS)
ACCESS DENIED BY DEED

FED. ROAD DIV. NO.	STATE	FED. AID PROJ. NO.	SHEET NO.	TOTAL SHEETS
9	COLO.	F1 002-3(12) U1 002-3(11)	1	1


Rev 2-10-54
Rev 11-19-54
Rev 3-25-55
Rev 9/23/59 C.P.W. Access

-Constructed-
STA. -10+00 - BEGIN. F1 002-2(2)=
STA. 76+47.6 - F.A.P. 277-C

-Constructed-
STA. 0+00 - BEGIN. F 001-3(5) =
STA. 1985+77.3 - N.R.H. 271-G

-Constructed-
STA. 27+63.1 - END F 001-3(5) =
OPPOSITE STA. 40+14 F1 002-2(2)

-Constructed-
STA. 53+88.6 - BEGIN. U1 002-3(2)=
STA. 53+88.6 - END F1 002-2(2)

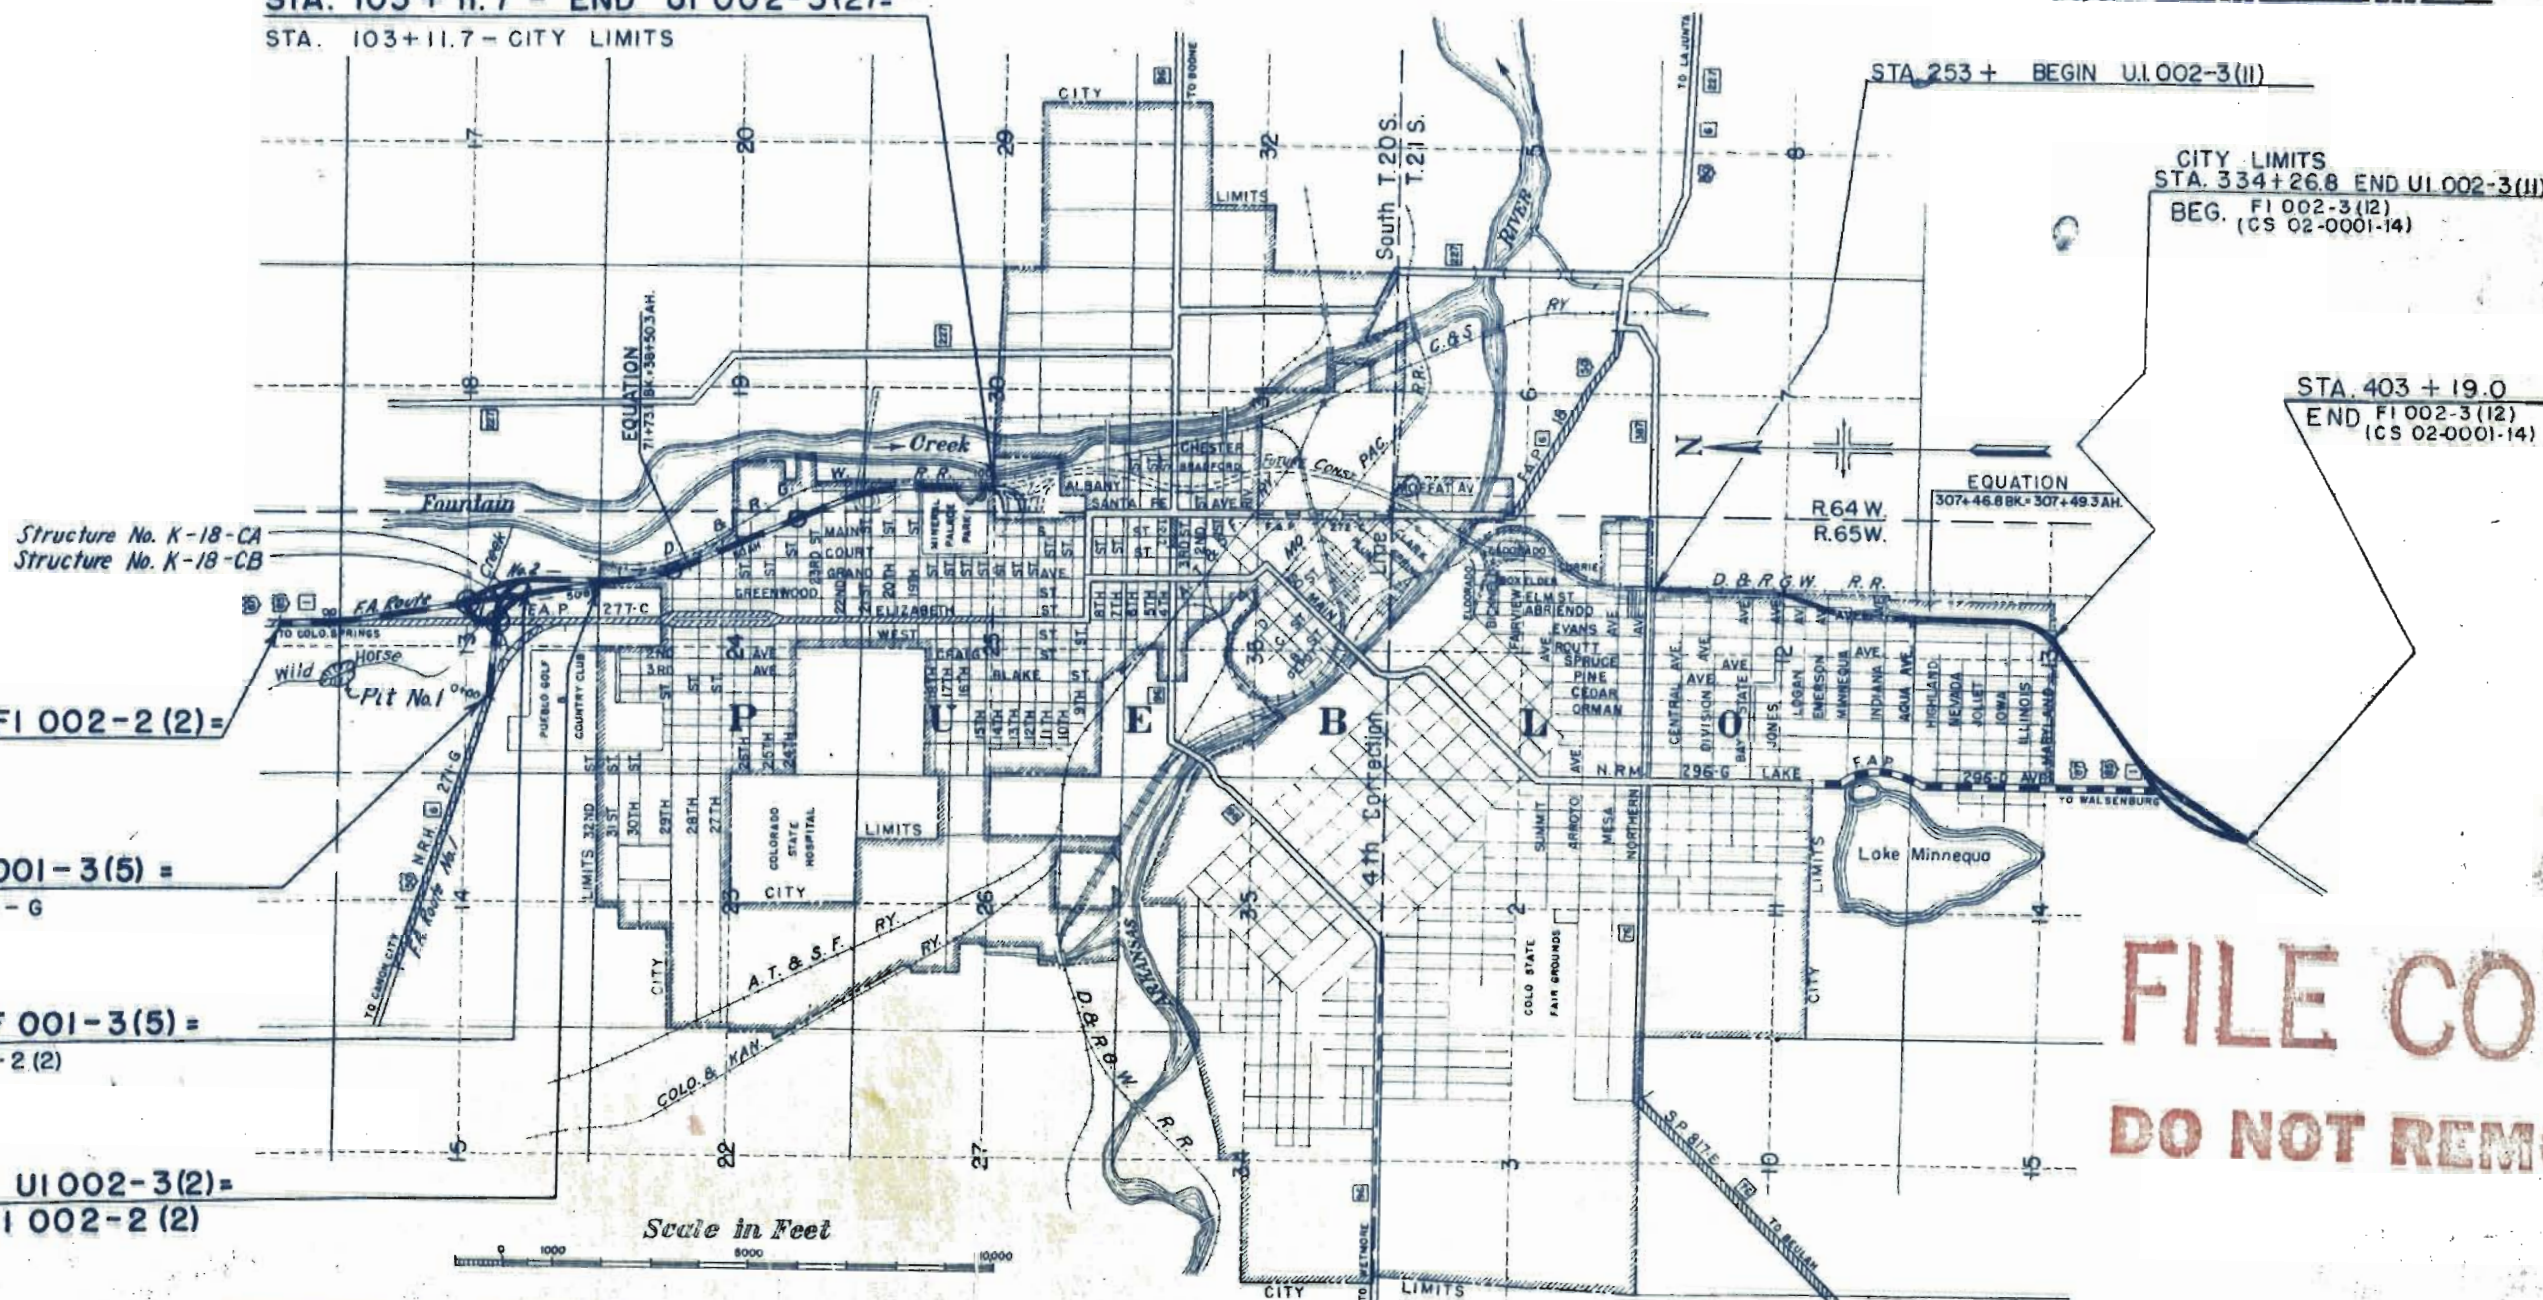

FILE COPY
DO NOT REMOVE

R.O.W. TABULATION OF PROPERTIES IN PUEBLO COUNTY S.H. NO. 1 PROJECT FI 002-3(12) UI 002-3(11)

FED. ROAD DIST. NO.	STATE	PROJ. NO.	SHEET NO.	TOTAL SHEETS
3	COLO.	FI 002-3(12) UI 002-3(11)	2	

RIGHT OF WAY

Rev. 2-10-54 S.W. Z. 8 Rev.
Rev. 3-24-54 S.W. Z. 4B Rev.
Rev. 3-25-55 R.D.C. 1-4 Rev. E11 Rem'vd.
Rev. 4-4-55 R.D.C.
Rev. 5-5-55 S.W. Z. 7A, 11A
11B, 13A, 13B, 13C, 20A.
Rev. 6-1-55 R.D.C. 11-A, 11B, 13C, 13B & 20A
OWNERSHIP ADDED
Rev. 7-19-55 S.W. Z. E12 & E12A
REV. 9-20-55 R.D.C. DELETE-8 Rev., E12 & E12A
Rev. 10-24-55 S.W. Z. 4 Rev. 2
Rev. 12-30-55 S.W. Z. 7B
Rev. 1-14-60 (area column) JLS
6-19-86 Revise Access Part Rev. 2, D.P.T.

PARCEL NO.	OWNER	ADDRESS	LOCATION	AREA IN ACRES			REMARKS	NO.
				TOTAL LAND IN TRACT	PARCEL	TO BE ACQUIRED	AREA OF REMAINDER	
			T. 21 S. R. 65 W.					
1 Rev.	THE COLORADO FUEL & IRON CORP.		NE 1/4 SEC. 23		24.647	17.875		
2 Rev.	THE COLORADO FUEL & IRON CORP.		NW 1/4 SEC. 24		6.137	6.137		
3 Rev. 2	JOSEPHINE M. LANGDON	503 W. 11 Th., PUEBLO, COLO.	SE 1/4 SEC. 14		0.940	0.473		3 Rev.
4 Rev. 2	THE COLORADO FUEL & IRON CORP.		SW 1/4 SEC. 13		34.637	34.637		4 Rev.
4B Rev.	COMBINED WITH 4 REV. 2		SE 1/4 SEC. 14					4B Rev.
5	PUEBLO DRIVE-IN THEATRE, INC.		SW 1/4 SEC. 13		0.086	0.086		5
6	FRED J. GORICH, MARY ZUPANCIS & ROSE MARY URSICH	1532 STONE AVE., PUEBLO, COLO.	S 1/2 SEC. 13	7.31	1.043	1.043		6
7	FRED J. GORICH, MARY ZUPANCIS & ROSE M. URSICH	1532 STONE AVE., PUEBLO, COLO.	SE 1/4 SEC. 13	2.28	1.629	1.629		7
8 Rev.	DELETED							8 Rev.
7B	FRED J. GORICH, MARY ZUPANCIS & ROSE MARY URSICH		SE 1/4 SEC. 13		0.229	0.229		
7A	FRED J. GORICH, MARY ZUPANCIS & ROSE MARY URSICH		SE 1/4 SEC. 13		0.113	0.113		
			CITY OF PUEBLO - MINNEQUA HEIGHTS ADDITION					
11A	ALFONSO GALLARDO & NICOLASA GALLARDO	2703 EVANS AVE.	BLOCK 32		0.060	0.060		
11B	EVERT WANN & MATTIE E. WANN		BLOCK 32		0.072	0.072		
13A	MAUDE M. HOPPER	2624 E. EVANS AVE.	BLOCK 30		0.004	0.004		
13B	AUGUST E. GIANELLI & ALICE GIANELLI		BLOCK 29		0.060	0.060		
13C	THOMAS E. RICHARDS		BLOCK 29		0.072	0.072		
20A	MARY RUSS	2530 E. EVANS AVE.	BLOCK 19		0.042	0.042		
E12	DELETED							
E12A	DELETED							
E13A	THE COLORADO & WYOMING RAILWAY		NE 1/4 SEC. 13 T. 21 S. R. 65 W.		0.019	0.019	Temporary Construction Easement	
E13	THE COLORADO FUEL & IRON CORP.		NE 1/4 SEC. 13 T. 21 S. R. 65 W.		0.063	0.063	Temporary Construction Easement	
10A	Alfonso & Nicolasa Gallardo	2703 Evans Ave	BLK 32		0.557	0.557	Power Co. Use (Sept. 55)	10A

R.O.W. TABULATION OF PROPERTIES IN PUEBLO

COUNTY S.H.No.1

PROJ. U.I.002-3 (II)

FED. ROAD DIST. NO.	STATE	PROJ. NO.	SHEET NO.	TOTAL SHEETS
3	COLO.	U.I.002-3 (II)	3	

RIGHT OF WAY

Rev. 2-10-54
Rev. 7-19-55
Rev. 10-24-59 SWZ. 31 Rev. 34B

PARCEL NO.	OWNER	ADDRESS	LOCATION	AREA IN ACRES			REMARKS	NO.
				TOTAL LAND IN TRACT	PARCEL	TO BE ACQUIRED		
			T. 21 S. R. 65 W.					
		CITY OF PUEBLO	MINNEQUA HEIGHTS ADD.					
9	LEO J. STONICH	2719 E. ROUTT AVE.	BLK. 32		0.004	0.004		9
10	ALFONSO GALLARDO & NICOLASA GALLARDO	2703 E. EVANS AVE.	BLK. 32		0.346	0.346		10
11	VEDA NOVAK	1602 CYPRESS AVE.	BLK. 31		0.559	0.559		11
12	DELETED							12
13	MAUDE M. HOPPER	2624 E. EVANS AVE.	BLK. 30		0.498	0.498		13
14	THOMAS H. KERRICK	1227 E. ABRIENDO AVE.	BLK. 30		0.210	0.210		14
15	DORA M. SMITH	2616 E. EVANS AVE.	BLK. 30		0.068	0.068		15
16	JAMES T. THORNTON & JACKIE JAMES THORNTON	812 ACERO AVE.	BLK. 30		0.063	0.063		16
17	GEORGE A. MITCHELL & BETTY MITCHELL	2610 E. EVANS AVE.	BLK. 30		0.058	0.058		17
18	ROBERT PECHAK & JOHN PECHAK		BLK. 30		0.123	0.123		18
19	CLARENCE E. BENELL		BLK. 19 & BLK. 30		0.792	0.792		19
20	MARY RUSS	2530 E. EVANS AVE.	BLK. 19		0.085	0.085		20
21	RUDELPH A. JANEZICH	2524 E. EVANS AVE.	BLK. 19		0.050	0.050		21
22	JOHN V. HOCHERAR & ETHEL M. HOCHERAR	2520 E. EVANS AVE.	BLK. 19		0.056	0.056		22
23	HENRY MUNIZ	2516 E. EVANS AVE.	BLK. 19		0.030	0.030		23
24	GOLDIE GREGORY & DIXIE LEE CLATFELTER		BLK. 19		0.027	0.027		24
25	JACKSON A. PRIOR	2510 E. EVANS AVE.	BLK. 19		0.021	0.021		25
26	JANKO DIJANEZEVICH	2508 E. EVANS AVE.	BLK. 19		0.022	0.022		26
27	RICHARD URSICK & ROSE URSICK	310 JOLIET AVE.	BLK. 19		0.246	0.246		27
28	RACHEL FRENCEL		BLK. 19,		0.226	0.226		28
29 Rev.	THE COLORADO FUEL & IRON CORP.		BLK. 18,		1.135	1.135		29
30 Rev.	THE COLORADO FUEL & IRON CORP.		PLK. 7,		1.214	1.214		30
31 Rev.	THE COLORADO FUEL & IRON CORP.		BLK. 6,		0.569	0.569		31
32	OLIVER M. SUTTON & IRENE B. SUTTON	310 AQUA AVE.	BLK. 6		0.524	0.524		32
33	PAUL W. SHIELDS & JEANNE GAIL SHIELDS	318 AQUA AVE.	BLK. 6		0.048	0.048		33
34B	THE COLORADO FUEL & IRON CORP.		NE 1/4 Sec. 13		0.071	0.071		34
34	OLIVER M. SUTTON & IRENE B. SUTTON	310 AQUA AVE.	BLK. 6		0.099	0.099		34
34A Rev. 2	THE COLORADO FUEL & IRON CORP.		NE 1/4 SEC. 13		0.547	0.547		34A
			LAKE MINNEQUA ADD.					
35	CLARENCE J. KENDALL & ROSE K. KENDALL	2137 E. ABRIENDO AVE.	BLK. 38		0.143	0.143		35
36	CLARENCE E. KENDALL & ZELMA D. KENDALL	2137 E. ABRIENDO AVE.	BLK. 38		0.143	0.143		36
37	OSCAR J. SMITH & LILLIE M. SMITH	2135 E. ABRIENDO AVE.	BLK. 38		0.143	0.143		37
38	JOE YACKLOVICH & JOSEPHINE YACKLOVICH		BLK. 38		0.215	0.215		38
39	JOHN JERSIN & MOLLIE JERSIN	2123 E. ABRIENDO AVE.	BLK. 38		0.179	0.179		39
40	PETER DONEFF & ELIZABETH DONEFF		BLK. 38		0.108	0.108		40
41	MARY KRISTAN		BLK. 38		0.108	0.108		41
42	GEORGE KNEZEVICH & HELEN KNEZEVICH	2113 E. ABRIENDO AVE.	BLK. 38		0.106	0.106		42
43	GEORGE KNEZEVICH & HELEN KNEZEVICH	2113 E. ABRIENDO AVE.	BLK. 38		0.143	0.143		43
44	GROVER STONE	215 INDIANA AVE.	GATEWAY BLK. 38		0.287	0.287		44
44A Rev.	THE COLORADO FUEL & IRON CORP.		BLK. 39		0.214	0.214		44A

*Improvements bought by State

Contract for Sale TO HANS & BONNIE KOMAN. CONTACT - THE BRYAN AGENCY, 218 W. 6TH ST., PUEBLO, COLO.

Andean

R.O.W. TABULATION OF PROPERTIES IN PUEBLO

COUNTY S.H.No.1

PROJ. U.I. 002-3 (II)

FED. ROAD DIST. NO.	STATE	PROJ. NO.	SHEET NO.	TOTAL SHEETS
3	COLO.	U.I. 002-3 (II)	4	

RIGHT OF WAY

Rev. 3-15-54 S.W.A. 55 Rev.

REV. 10-27-55 S.W.A. 44B Rev.

REV. 12-25-75 D.F. Added 68-8

PARCEL NO.	OWNER	ADDRESS	LOCATION	AREA IN ACRES			REMARKS	NO.
				TOTAL LAND IN TRACT	PARCEL	TO BE ACQUIRED		
		CITY OF PUEBLO	T.21S. R.65W. LAKE MINNEQUA ADD.					
44B Rev	THE COLORADO FUEL & IRON CORP.		BLK. 39		0.198	0.198		44B
45	AUSTIN SPITZER & MYRTLE A. SPITZER	435 DITTMER AVE.	GATEWAY, BLK. 27		0.172	0.172		45
46	ROBERT ROBLEK & MARY ROBLEK	417 ARGYLE AVE.	GATEWAY, BLK. 27		0.115	0.115		46
47	MAX SALAS & ANTONIA SALAS	2037 E. ABRIENDO AVE.	BLK. 27		0.143	0.143		47
48	C.R. MARTINEZ & JOSIE MARTINEZ	203 E. ABRIENDO AVE.	BLK. 27		0.215	0.215		48
49	JOE KONGILJA	2025 E. ABRIENDO AVE.	BLK. 27		0.287	0.287		49
50	JOHN PAPEZ & IVA JEAN PAPEZ	2017 E. ABRIENDO AVE.	BLK. 27		0.143	0.143		50
51	ROSE MARIE KONGILJA	2025 E. ABRIENDO AVE.	BLK. 27		0.143	0.143		51
52	OLIVER M. SUTTON & IRENE B. SUTTON	310 AQUA AVE.	BLK. 27		0.143	0.143		52
53	ANTHONY OKORN & MARGARET OKORN	2005 E. ABRIENDO AVE.	BLK. 27		0.215	0.215		53
54	JOE RUSS & JOSEPHINE ANNA RUSS	2001 E. ABRIENDO AVE.	BLK. 27		0.118	0.118		54
55 Rev.	ANN KLAFURICH		BLK. 22		0.118	0.118		55
56	ALEX SVEDARSKY & KATE SVEDARSKY	1711 STONE AVE.	GATEWAY, BLK. 26		0.287	0.287		56
56A Rev.	THE COLORADO FUEL & IRON CORP.		BLK. 25		0.014	0.014		56A
57	STEVE PRITZA & MILLE PRITZA	2046 E. ABRIENDO AVE.	BLK. 26		0.143	0.143		57
58	CHRIS A. VALDEZ & ELICEA PEREZ		BLK. 26		0.143	0.143		58
59	DAVID D. TODD & FERN L. TODD	2030 E. ABRIENDO AVE.	BLK. 26		0.143	0.143		59
60	CLEO M. QUINTANA	2025 E. ABRIENDO AVE.	BLK. 26		0.287	0.287		60
61	CHARLES M. GRANDO & MARY V. GRANDO	2014 E. ABRIENDO AVE.	BLK. 26		0.143	0.143		61
62	ALVIN GILMAN & MARIE E. GILMAN	2010 E. ABRIENDO AVE.	BLK. 25		0.215	0.215		62
63	NIKOLA KLASNJA & MARIE KLASNJA	2000 E. ABRIENDO AVE.	BLK. 26		0.333	0.333		63
64	THE COLORADO FUEL & IRON CORP.		BLK. 25		0.050	0.050		64
65	STEVE KLASNA & RUTH KLASNA		BLK. 25		0.189	0.189		65
66	FELIX MARTINEZ	1927 SCHLEY ST.	BLK. 23		0.111	0.111		66
67	PHILIP MELOSANICH & HELEN MELOSANICH	1922 E. ABRIENDO AVE.	BLK. 23		0.055	0.055		67
68	MARY M. RUKAVINA		BLK. 23		0.179	0.179		68
68-R	FELIX MARTINEZ		LOTS 16, 17 & 1/2 LOT 18 BLK. 23		0.114	0.114		68-R
66B	C.D.Q.H.		BLK. 26		0.206	0.206	Portions of (56) to (61) to the COLORADO FUEL & IRON CORP.	66B
69	MIGUEL MORA & CUAADALUPE DELICIA MORA	1920 E. ABRIENDO AVE.	BLK. 23		0.099	0.099		69
70	MAX BOGDANOVICH & LUCILE BOGDANOVICH	1921 SCHLEY ST.	BLK. 23		0.073	0.073		70
71	SAM PANSOM		BLK. 23		0.086	0.086		71
72	PAUL D. DUDIC JR.	1914 E. ABRIENDO AVE.	BLK. 23		0.073	0.073		72
73	GEORGE MIKETA & MILDRED MIKETA	1912 E. ABRIENDO AVE.	BLK. 23		0.061	0.061		73
74	YELA DUCIG	1906 E. ABRIENDO AVE.	BLK. 23		0.048	0.048		74
75	LULA ANDERSON		BLK. 23		0.035	0.035		75
76	NICK RADAKOVICH & DAN RADAKOVICH	1900 E. ABRIENDO AVE.	BLK. 23		0.022	0.022		76
77	MIKE MILOSOVICH & HELEN MILOSOVICH	1917 SCHLEY ST.	BLK. 23		0.024	0.024		77
78	FRANK MONTOYA & MARY MONTOYA	1735 SAN CARLOS	BLK. 10		0.108	0.108		78
79	JOE MIHELICH & ANNA MIHELICH	1827 SCHLEY ST.	BLK. 10		0.097	0.097		79
80	VALERIANO MUERTA & ROSE MUERTA	1823 SCHLEY ST.	BLK. 10		0.084	0.084		80
81	JOHN KADUNG & ANNA KADUNG	1821 SCHLEY ST.	BLK. 10		0.072	0.072		81
82	FRANK YENKO	1817 SCHLEY ST.	BLK. 10		0.059	0.059		82
83	PELOMON JIMINEZ	1815 SCHLEY ST.	BLK. 10		0.059	0.059		83



PROJ. U.I. 002-3 (II)

RIGHT OF WAY REV. 5-20-58 J. Ac. NAME 101-102
Rev. 1-20-59 C.P.W. Add 88A

[illegible]

R.O.W. TABULATION OF PROPERTIES IN

PUEBLO

COUNTY S.H.No. 1

PROJ. U.I.002-3(11)

FEDERAL ROAD DIVISION NO.	DISTRICT	PROJ. NO.	SHEET NO.	TOTAL SHEETS
9	COLORADO	U.I.002-3 (11)	6	12

RIGHT OF WAY

PARCEL NO.	OWNER	ADDRESS	LOCATION T.21S., R.65 W.	AREA IN ACRES		REMARKS	NO.
				TOTAL LAND IN TRACT	TO BE ACQUIRED		
			NE 1/4 SEC. 12				
			SUBURBAN LAND INVESTMENT CO'S. SUBDIVISION				
			SUBDIVISION CITY OF PUEBLO, COLO.				
104 Rev.	THE COLORADO FUEL & IRON CORP.		BLOCK 14	0.116	0.116		104
105	DENVER & RIO GRANDE WESTERN R.R. CO.		NE 1/4 SEC. 12 (COUNTY)	0.017	0.017		105
106	BESSEMER IRRG. DITCH CO.		NE 1/4 SEC. 12	0.175	0.175		106
107 Rev.2	THE COLORADO FUEL & IRON CORP.		BLOCK 13	0.944	0.944		107 Rev.
108 Rev.2	THE COLORADO FUEL & IRON CORP.		BLOCK 12	0.269	0.269		108 Rev.
109 Rev.	C.D.O.H.		BLOCKS 10 & 12	2.067	2.067	PORTION OF 109 Rev.2 To COLORADO FUEL & IRON CORP	109 Rev.
109 Rev.	CARROLL BROWN		BLOCKS 10 & 12	2.405	2.405	PREVIOUSLY ACQUIRED	109 Rev.
110 Rev.2	CONTINENTAL OIL COMPANY		LOTS "A" & 1, BLOCK 12 SUBURBAN LAND INVESTMENT CO'S. SUB. & LOT 4 BLOCK 46, UPLAND'S PARK.	3.214	3.214	PREVIOUSLY ACQUIRED	110 Rev.
110 Rev.	C.D.O.H.		BLOCKS 11 & 12	2.420	2.420	PORTION OF 110 Rev.2 To COLORADO FUEL & IRON CORP	110 Rev.
111 Rev.3	DENVER & RIO GRANDE WESTERN R.R. CO.		NE 1/4 SEC. 12	1.180	1.180		111
111-A	J.A. GOTFRED & MEYER HATCH		NE 1/4 SEC. 12	4.474	4.474	PREVIOUSLY ACQUIRED	111-A
			STEELWORKS ADDITION				
112	SOUTHERN COLORADO POWER COMPANY		LOT 15 BLOCK 6	0.061	0.061		112
113 Rev.	A. GARRETT	1336 E EVANS AVE., PUEBLO, COLO.	E 1/2 LOT 16 & LOT 17 BLK. 6	0.184	0.184		113
113A	SOUTHERN COLORADO POWER CO.		W 1/2 LOT 16 BLK. 6	0.061	0.061		113
114	JOSE R. MONTOYA & ROSA MONTOYA		LOT 18 BLOCK 6	0.161	0.161		114
115	A. GARRETT	1336 E EVANS AVE., PUEBLO, COLO.	LOTS 19 & 20 & LOTS 22 TO 25 BLOCK 6	0.827	0.827		115
115-A	HENRY G. GILMORE		LOT 21 BLOCK 6	0.137	0.137		115A
116 & 117	DELETED					DELETED (116 & 117)	
118 Rev.2	HENRY G. GILMORE		LOT 4 BLOCK 6 STEEL WORKS ADD.	0.001	0.001		118 Rev.
119 Rev.2	YETSU NUMOTO & TOMI AMANO		LOT 3 BLOCK 6 STEEL WORKS ADD.	0.027	0.027		119 Rev.
120 Rev.2	M.A. GROOMER		LOT 2 BLOCK 6 STEEL WORKS ADD.	0.074	0.074		120 Rev.
121	MICHI KUTSUMA		LOT 1 BLOCK 6	0.149	0.149		121
122 Rev.	MARY RECK	1332 1/2 E. ABRIENDO AVE., PUEBLO, COLO.	LOT 10 BLOCK 1	0.119	0.119		122
123	HELEN L. JONES		LOTS 11 & 12 BLOCK 1	0.230	0.230		123
124	DANIEL CHAVEZ & MACLOVIA CHAVEZ	1331 ELM ST., PUEBLO, COLO.	LOT 13 BLOCK 1	0.137	0.137		124
125	MARY ARAGON & FRED MARTINEZ		LOT 14 BLOCK 1	0.161	0.161		125
126	ALFONSO CALDERON & ELVIRA CALDERON	1323 ELM ST., PUEBLO, COLO.	LOT 15 BLOCK 1	0.137	0.137		126
"A" Rev.			BLOCKS STEEL WORKS ADD.	0.051	0.051	To be Deeded to the City of PUEBLO	"A"
"B"			LOT 10, BLOCK 1, STEEL WORKS ADD.	0.060	0.060	To be Deeded to the City of PUEBLO	"B"
"C"			LOT 3, BLOCK 1, STEEL WORKS ADD.	0.045	0.045	To be Deeded to the City of PUEBLO	"C"

Access denied see Ditch Agreement dated 7/31/58


[illegible]

SE 1/4 SEC. 1
T21S, R 65W

NE 1/4 SEC. 12

FED. ROAD DIST. NO.	DIST.	PROJ. NO.	SHEET NO.	TOTAL SHEETS
9	COLO.	11002-3111	8	

RIGHT OF WAY
Rev. 1-20-55 S.W. 2.
Rev. 3-24-55 R.D.C. 110, 118, 119, 120, 122, Rev. + 1/3 8'
Rev. 4-15-55 R.D.C. 118, 119, 120 Rev. 2, 2A, Rev. 3-24-55 R.D.C.
Rev. 5-5-55 R.D.C. 118, 119, 120 Rev. 2, 2A, Rev. 3-24-55 R.D.C.
Rev. 6-27-55 S.W. 2. ALIGNMENT
Rev. 7-12-55 S.W. 2. 113A
Rev. 7-22-55 S.W. 2. 113A

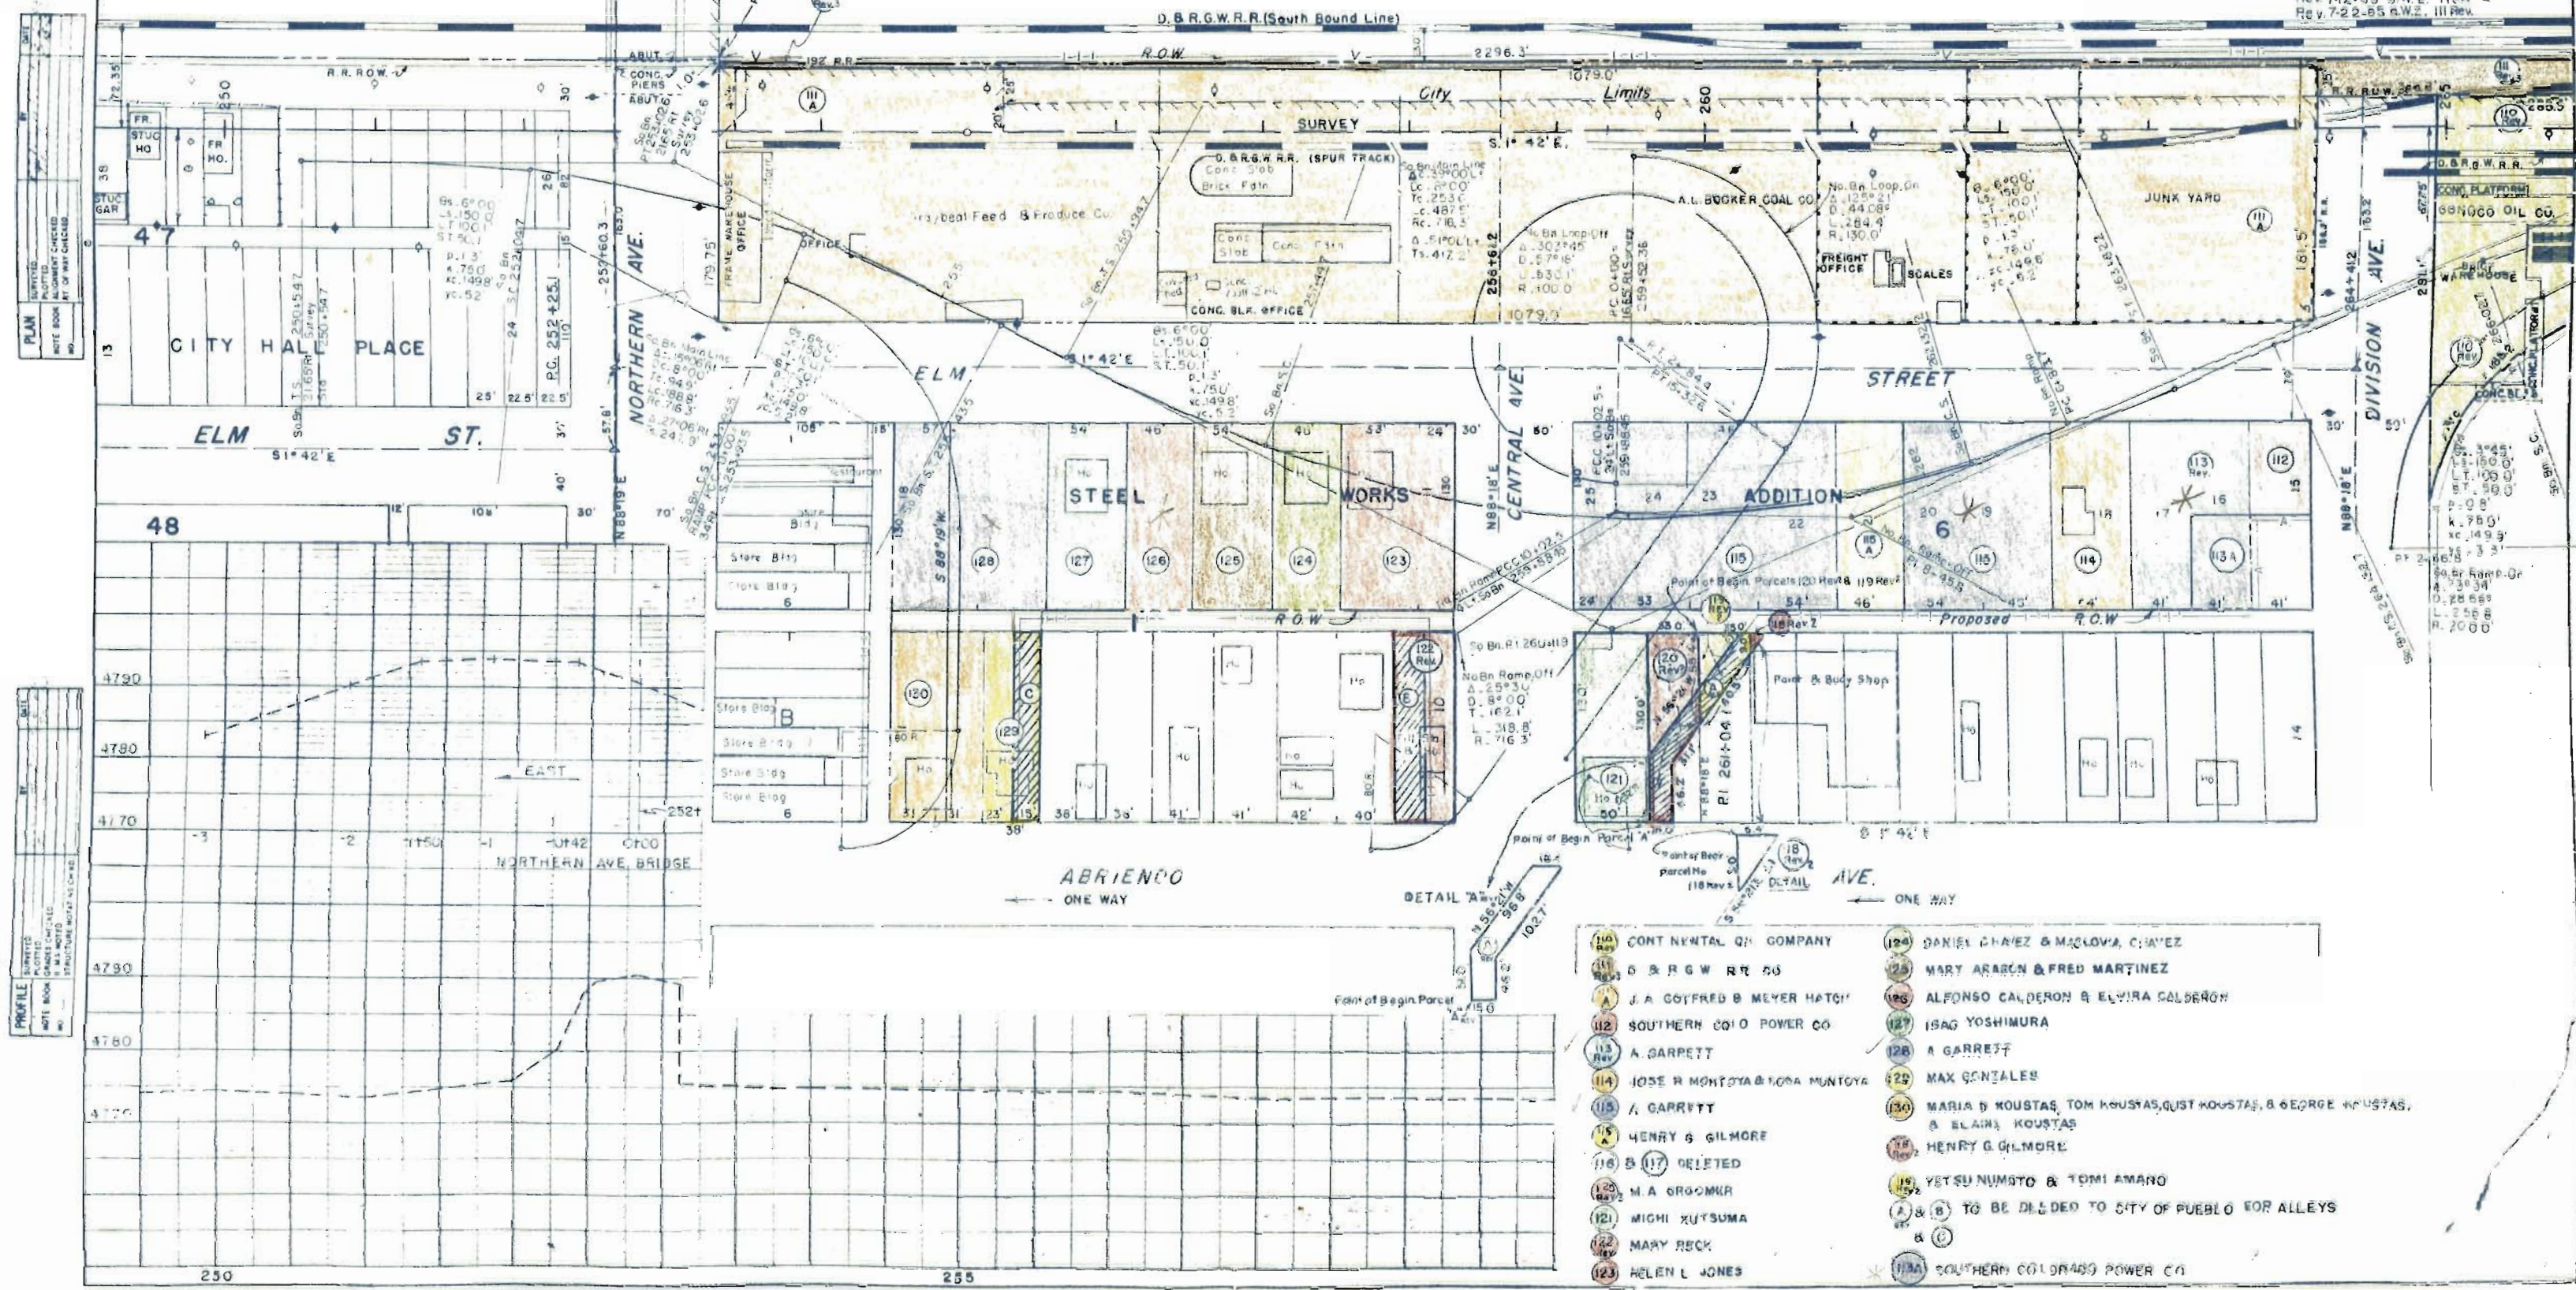


PLAN

1	2	
---	---	---	---	---	---	---	---	---	----	----	-----

PROFILE

1	2	
---	---	---	---	---	---	---	---	---	----	----	-----

- | | | | |
|-----|--------------------------------|-----|---|
| 110 | CONT. CENTRAL Q. COMPANY | 124 | DANIEL CHAVEZ & MACLOVIA CHAVEZ |
| 111 | D. & R.G.W. R.R. CO. | 125 | MARY ARAGON & FRED MARTINEZ |
| 112 | J.A. GOTTFRED & MEYER HATCH | 126 | ALFONSO CALDERON & ELVIRA CALDERON |
| 113 | SOUTHERN COLO. POWER CO. | 127 | ISAG YOSHIMURA |
| 114 | A. GARRETT | 128 | A. GARRETT |
| 115 | JOSE R. MONTAÑA & ROSA MONTAÑA | 129 | MAX GONZALES |
| 116 | A. GARRETT | 130 | MARIA D. KOUSTAS, TOM KOUSTAS, GUST KOUSTAS, & GEORGE KOUSTAS, & ELAINA KOUSTAS |
| 117 | HENRY G. GILMORE | 131 | HENRY G. GILMORE |
| 118 | DELETED | 132 | YETSU NUMOTO & TOMI AMANO |
| 119 | M.A. GROOMER | 133 | TO BE DELETED TO CITY OF PUEBLO FOR ALLEYS |
| 120 | MICHI KUTSUMA | 134 | |
| 121 | MARY RECK | 135 | |
| 122 | HELEN L. JONES | 136 | SOUTHERN COLORADO POWER CO. |

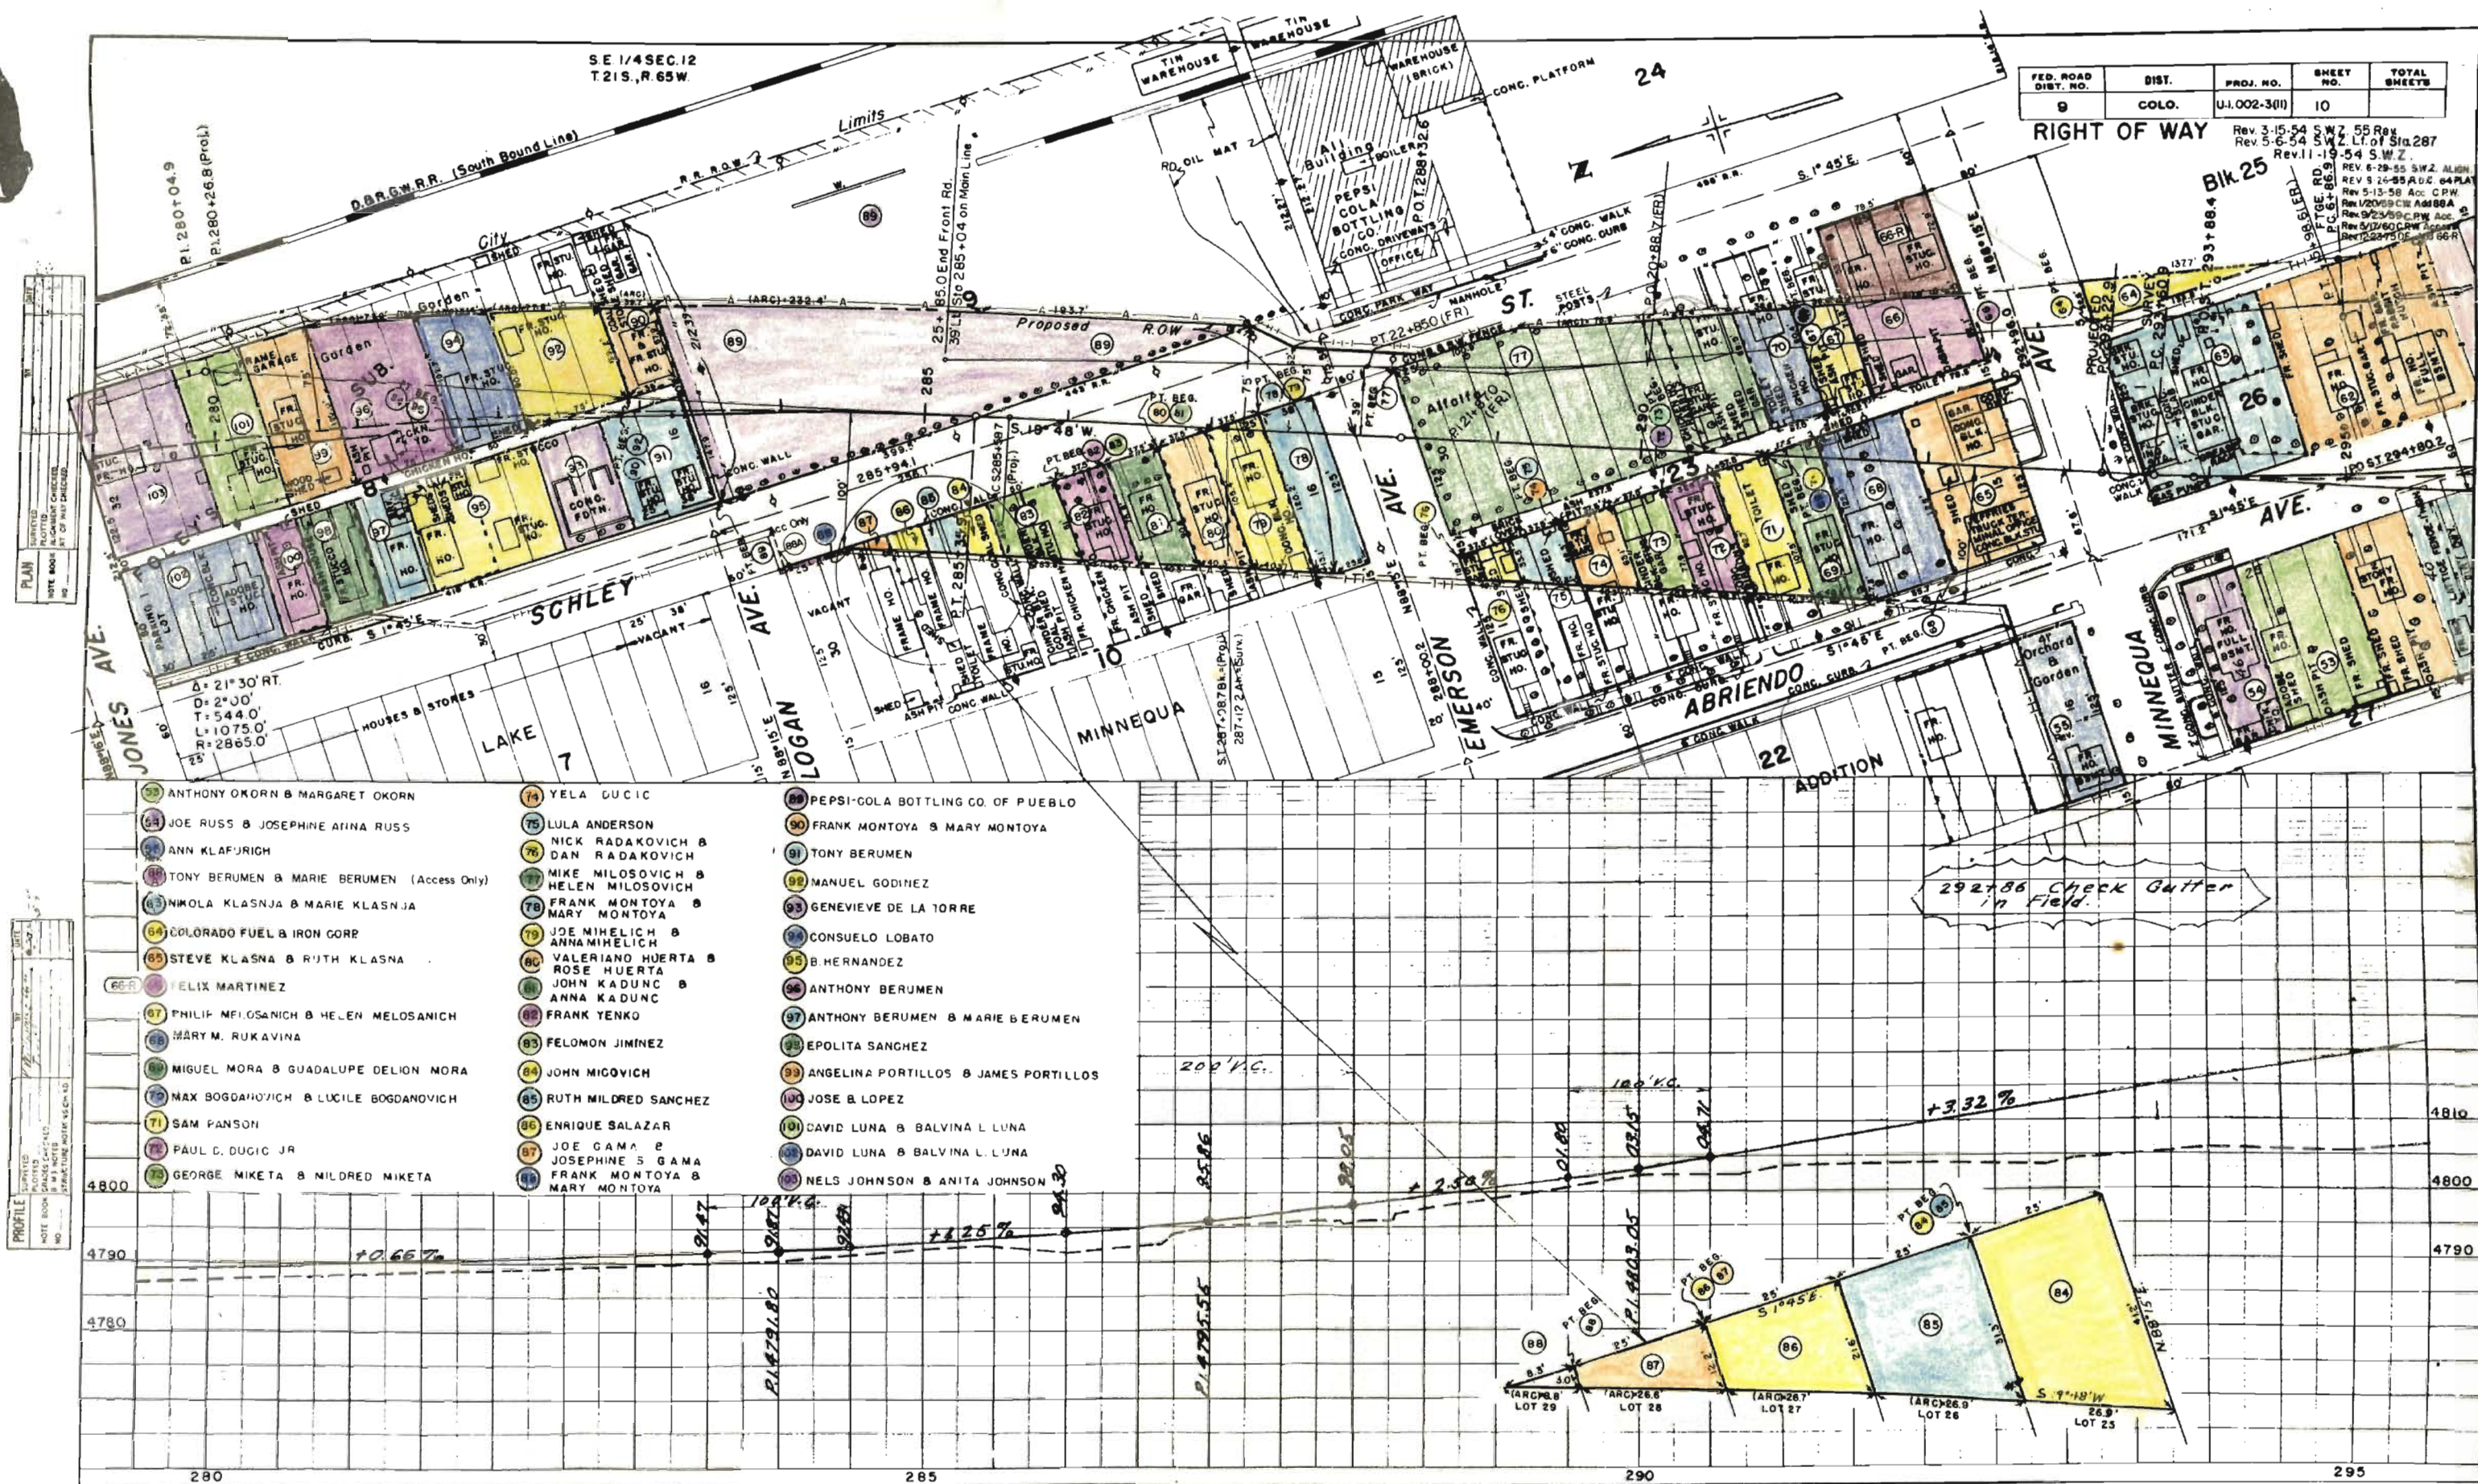

FED. ROAD DIST. NO.	DIST.	PROJ. NO.	SHEET NO.	TOTAL SHEETS
9	COLO.	U.I.002-3(11)	12	

RIGHT OF WAY
 Rev. 5-13-58 Acc. Ch.W.
 Rev. 2-10-54 S.W.Z. 34A Rev.
 Rev. 3-18-54 S.W.Z.
 Rev. 11-19-54 S.W.Z.
 Rev. 5-6-55 S.W.Z. 20A
 Rev. 6-29-55 R.D.M. ALIGN.
 Rev. 7-19-55 S.W.Z.
 Rev. 10-24-55 S.W.Z. 34B
 Rev. 11-28-55 R.D.C. 34B

