

PROJ. FI 005-5(1)

RIGHT OF WAY Rev. 2-21-51 J.D.M.
Rev. 3-5-51 J.D.M.

PARCEL NO.	OWNER	ADDRESS	LOCATION	AREA IN ACRES		REMARKS
				TOTAL LAND IN TRACT	TO BE ACQUIRED	
			T. 9 S. R. 52 W.			
1 Rev.(2)	Elmer Sutherland	Arriba, Colorado	N 1/2 Sec. 8	18.272	12.115	
3 REV.	Roy L. Rhule	Arriba, Colorado	NW 1/4 Sec. 9	9.135	6.091	
4 REV.	Phillip A. Cronkhite	Arriba, Colorado	NE 1/4 Sec. 9	9.463	6.072	
5 REV.	Peter Huber	Arriba, Colorado	NW 1/4 Sec. 10	14.578	8.221	
6-AREV	John W. Baughman Farms Company	Liberal, Kansas	NE 1/4 Sec. 10	11.878	5.937	
6-BREV.	John W. Baughman Farms Company	Liberal, Kansas	N 1/2 Sec. 11	30.512	18.308	


FED. ROAD DIV. NO.	DIST.	PROJ. NO.	SHEET NO.	TOTAL SHEETS
9	COLO.	F1005-5 (I)	3	

RIGHT OF WAY

Rev. 2-16-51 JDM.
Rev. 3-5-51 JDM.

DATE DRAWN: 11-1-51
BY: JDM.
CHECKED: JDM.
RT. OF WAY CHECKED: JDM.



NOTES: GRADES CHECKED
& W. I. NOTED
STRUCTURE NOTING CIPED

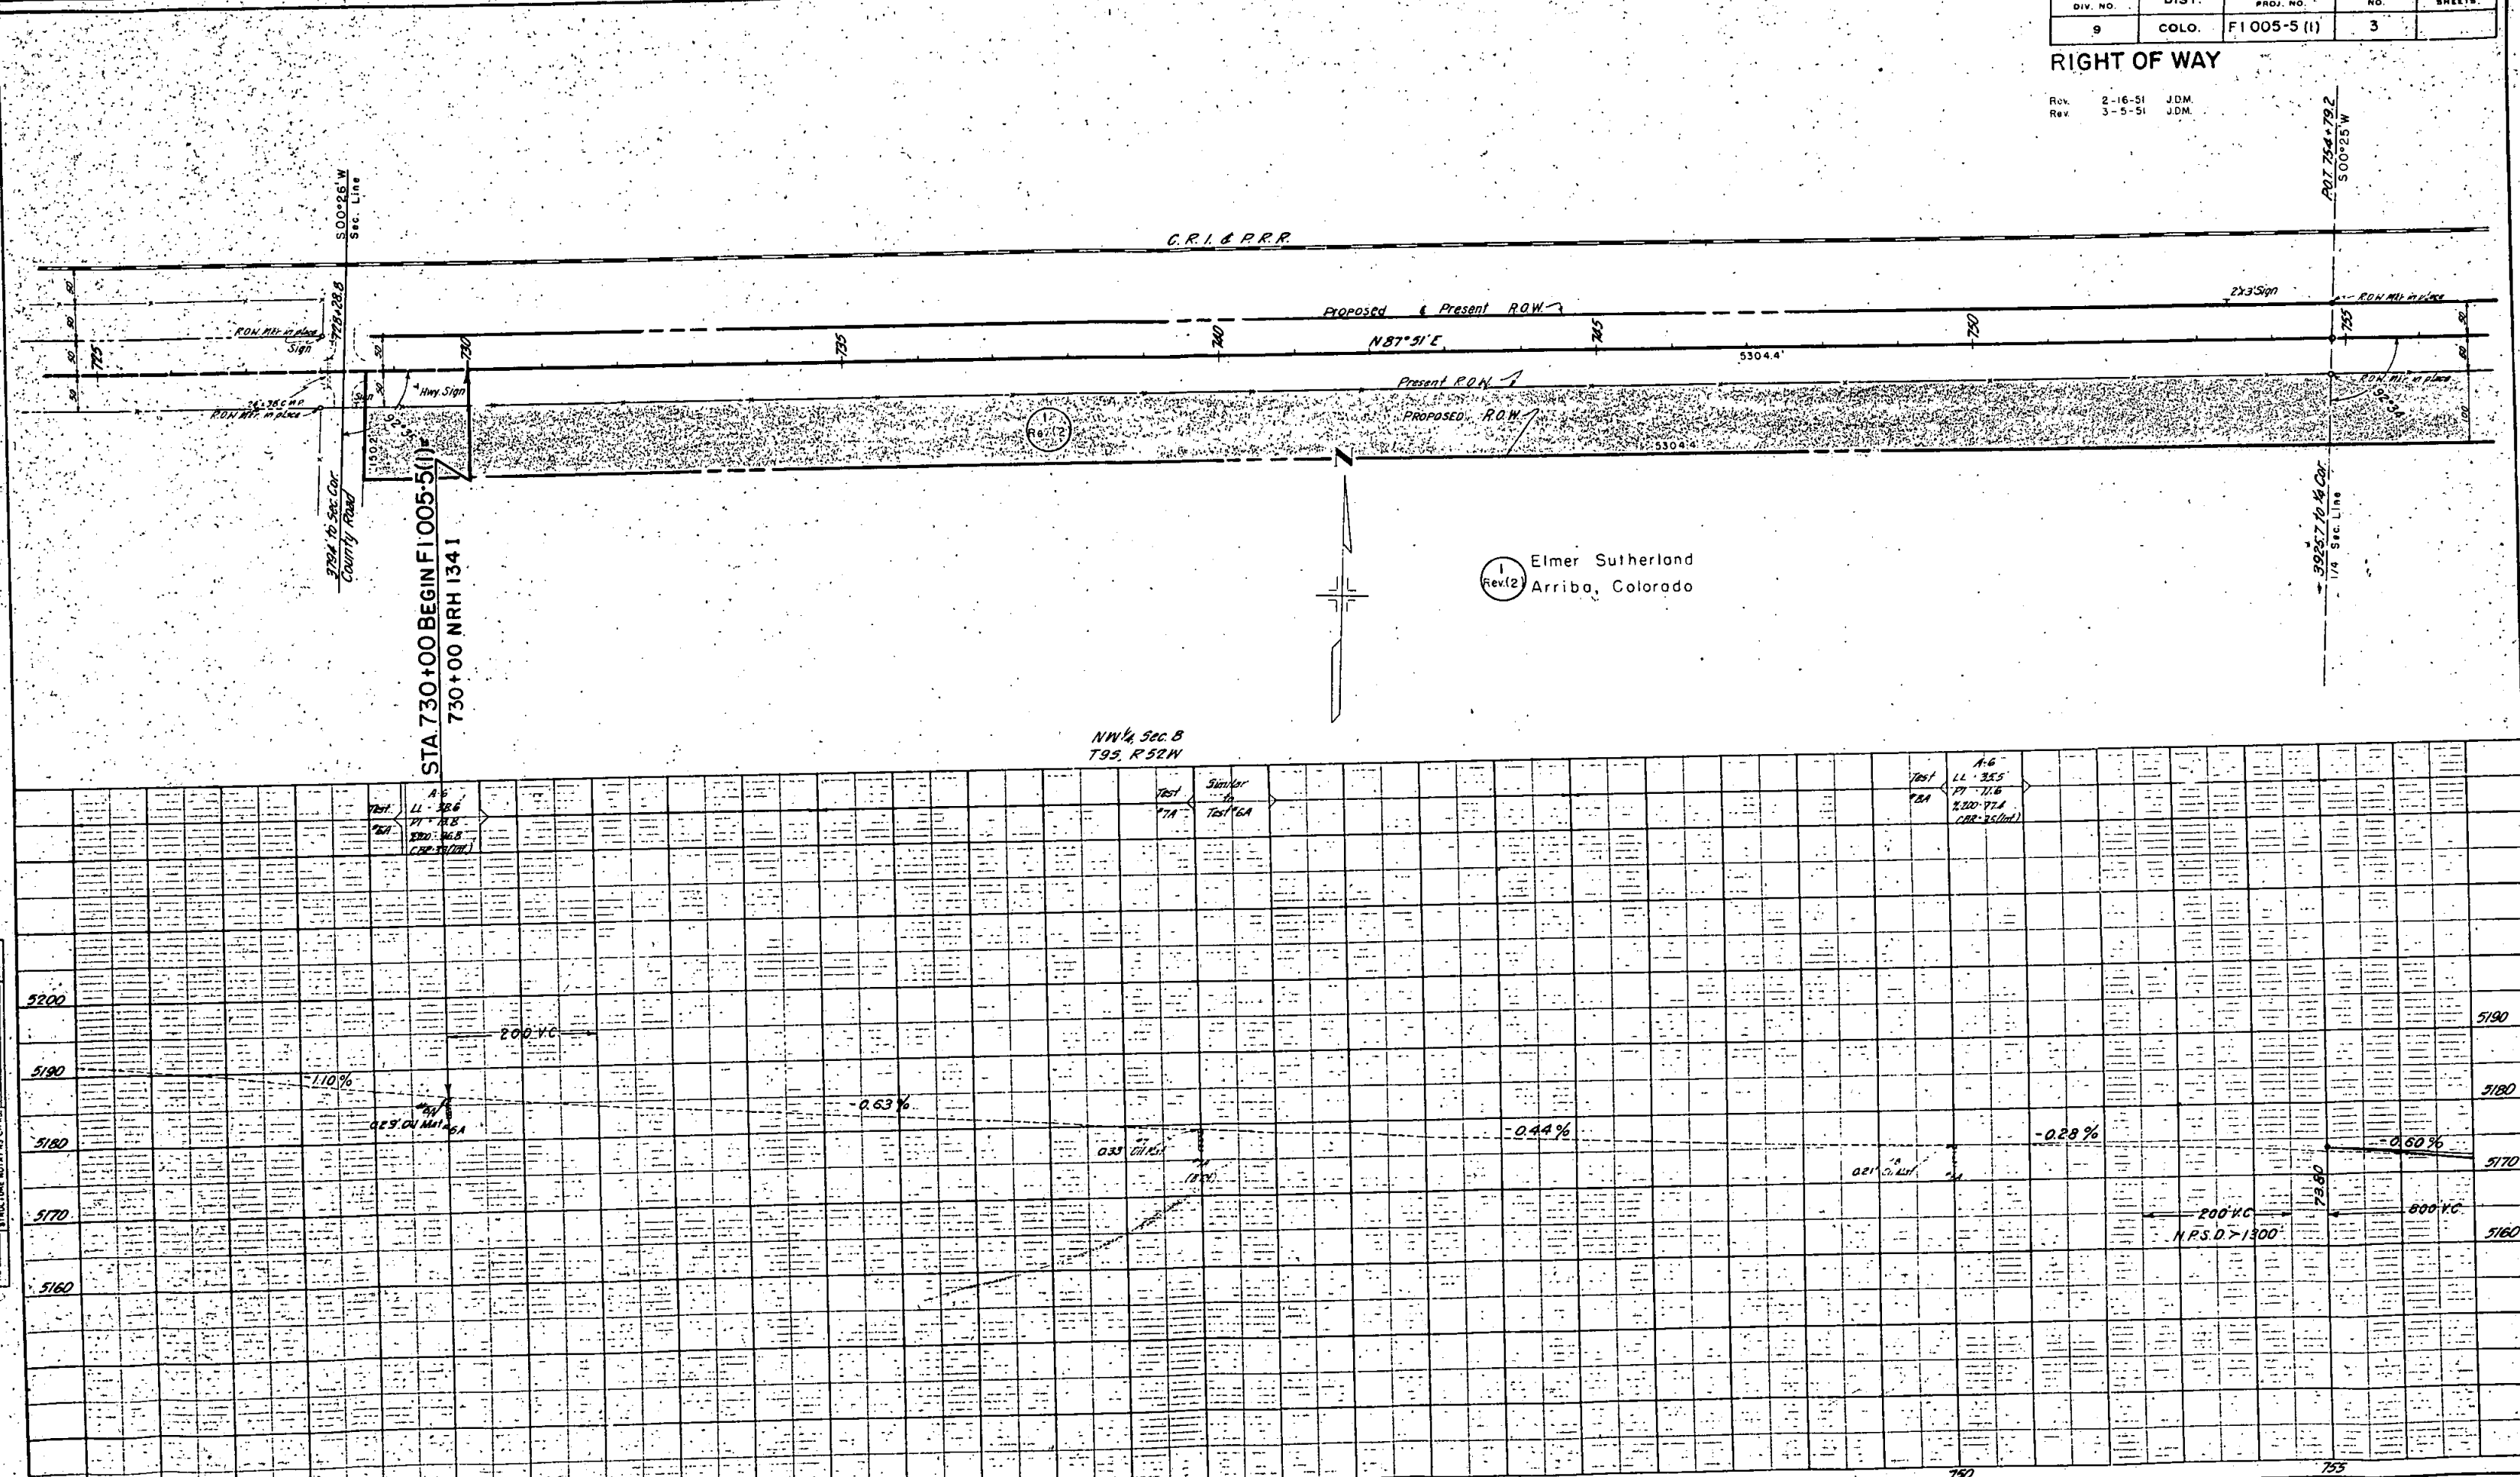

FED. ROAD DIV. NO.	DIST.	PROJ. NO.	SHEET NO.	TOTAL SHEETS
9	COLO.	FI 005-5(1)	4	

RIGHT OF WAY

Rev. 2-16-51 JDM.
Rev. 3-5-51 JDM.

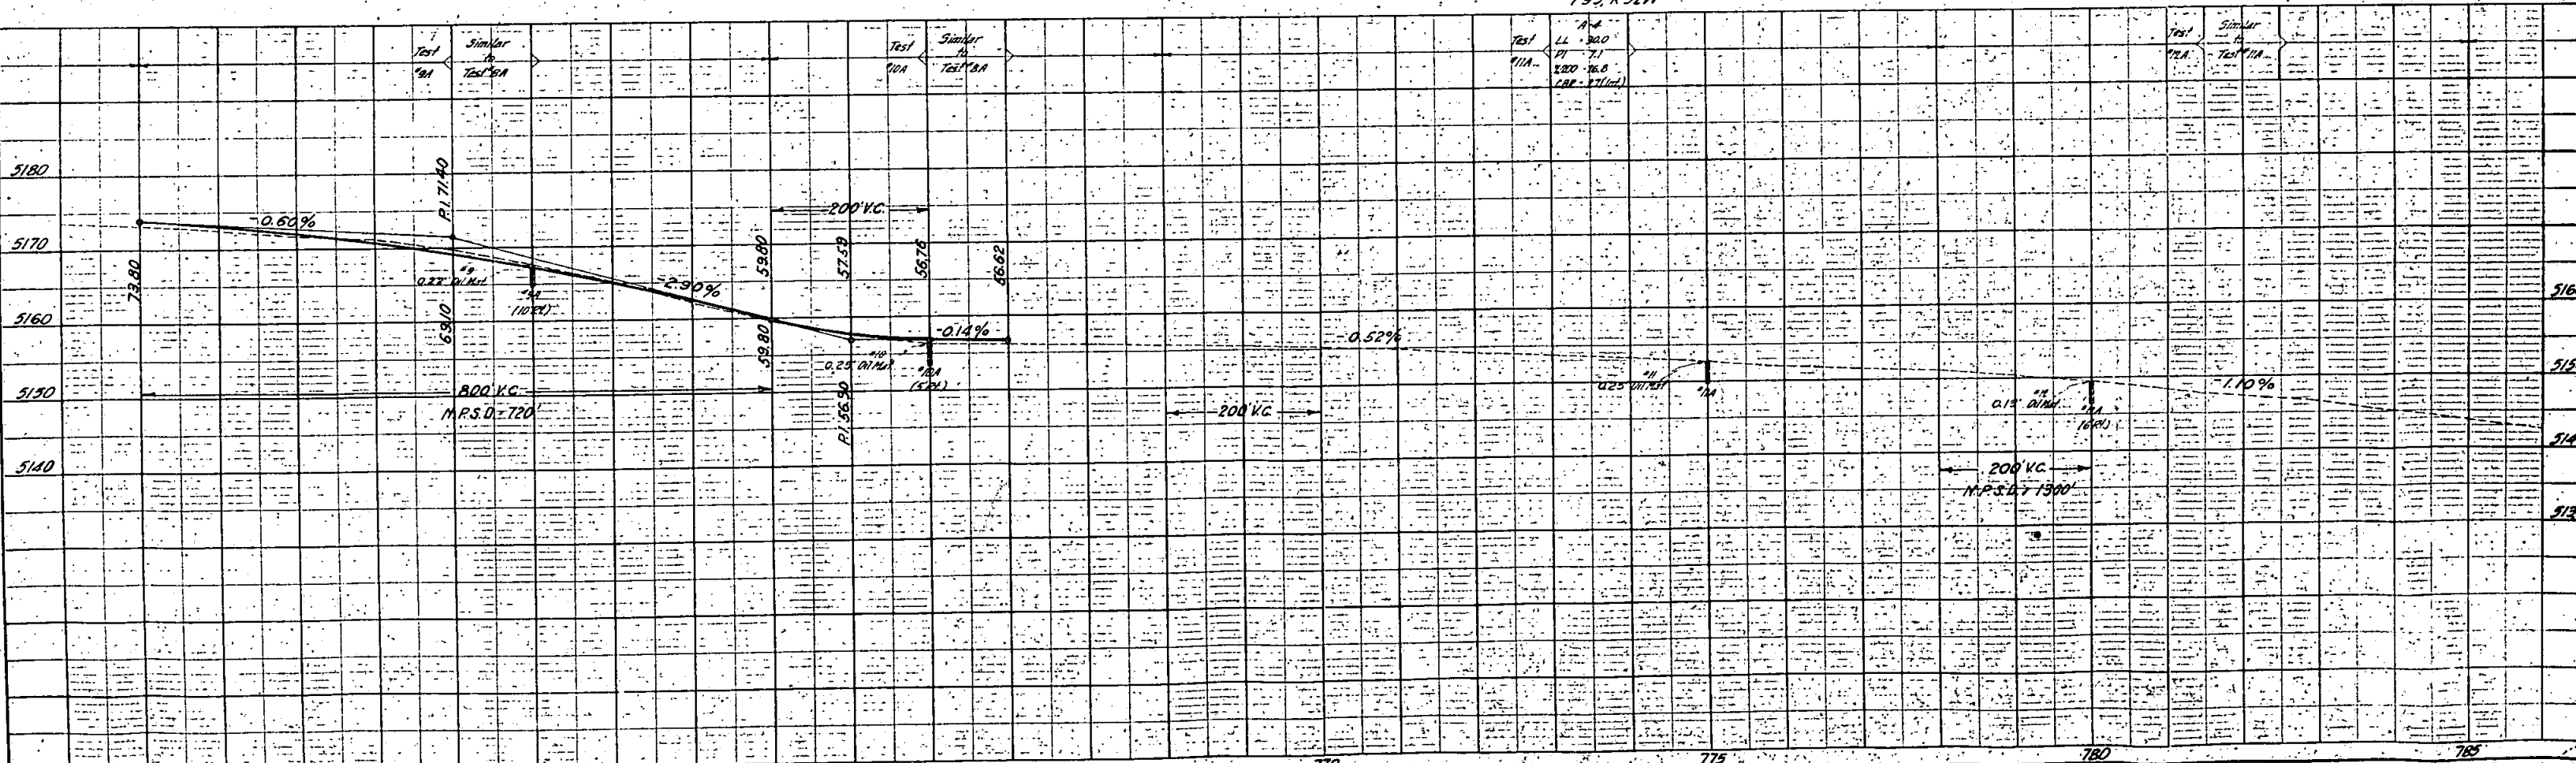
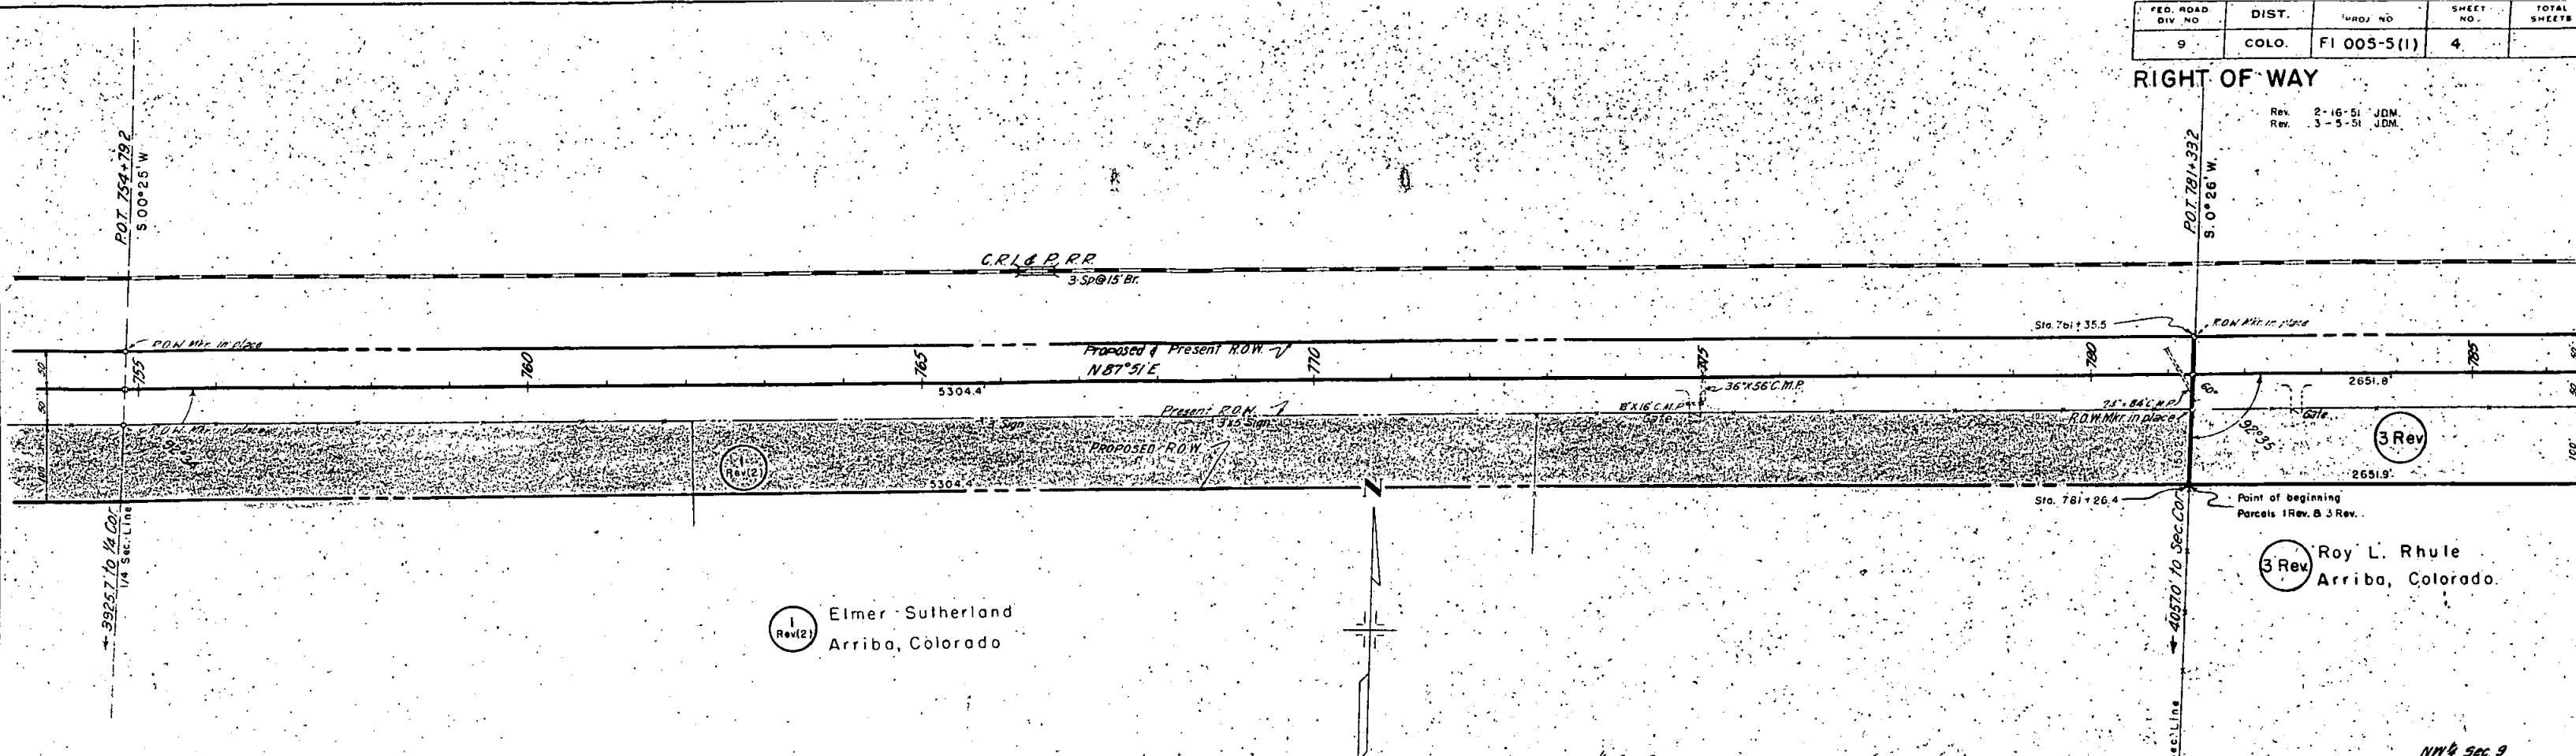


FED. ROAD DIV. NO.	DIST.	PROJ. NO.	SHEET NO.	TOTAL SHEETS
9	COLO.	FI 005-5 (I)	5	

RIGHT OF WAY

Rev. 2-16-51 JDM.

POT 815+01.5

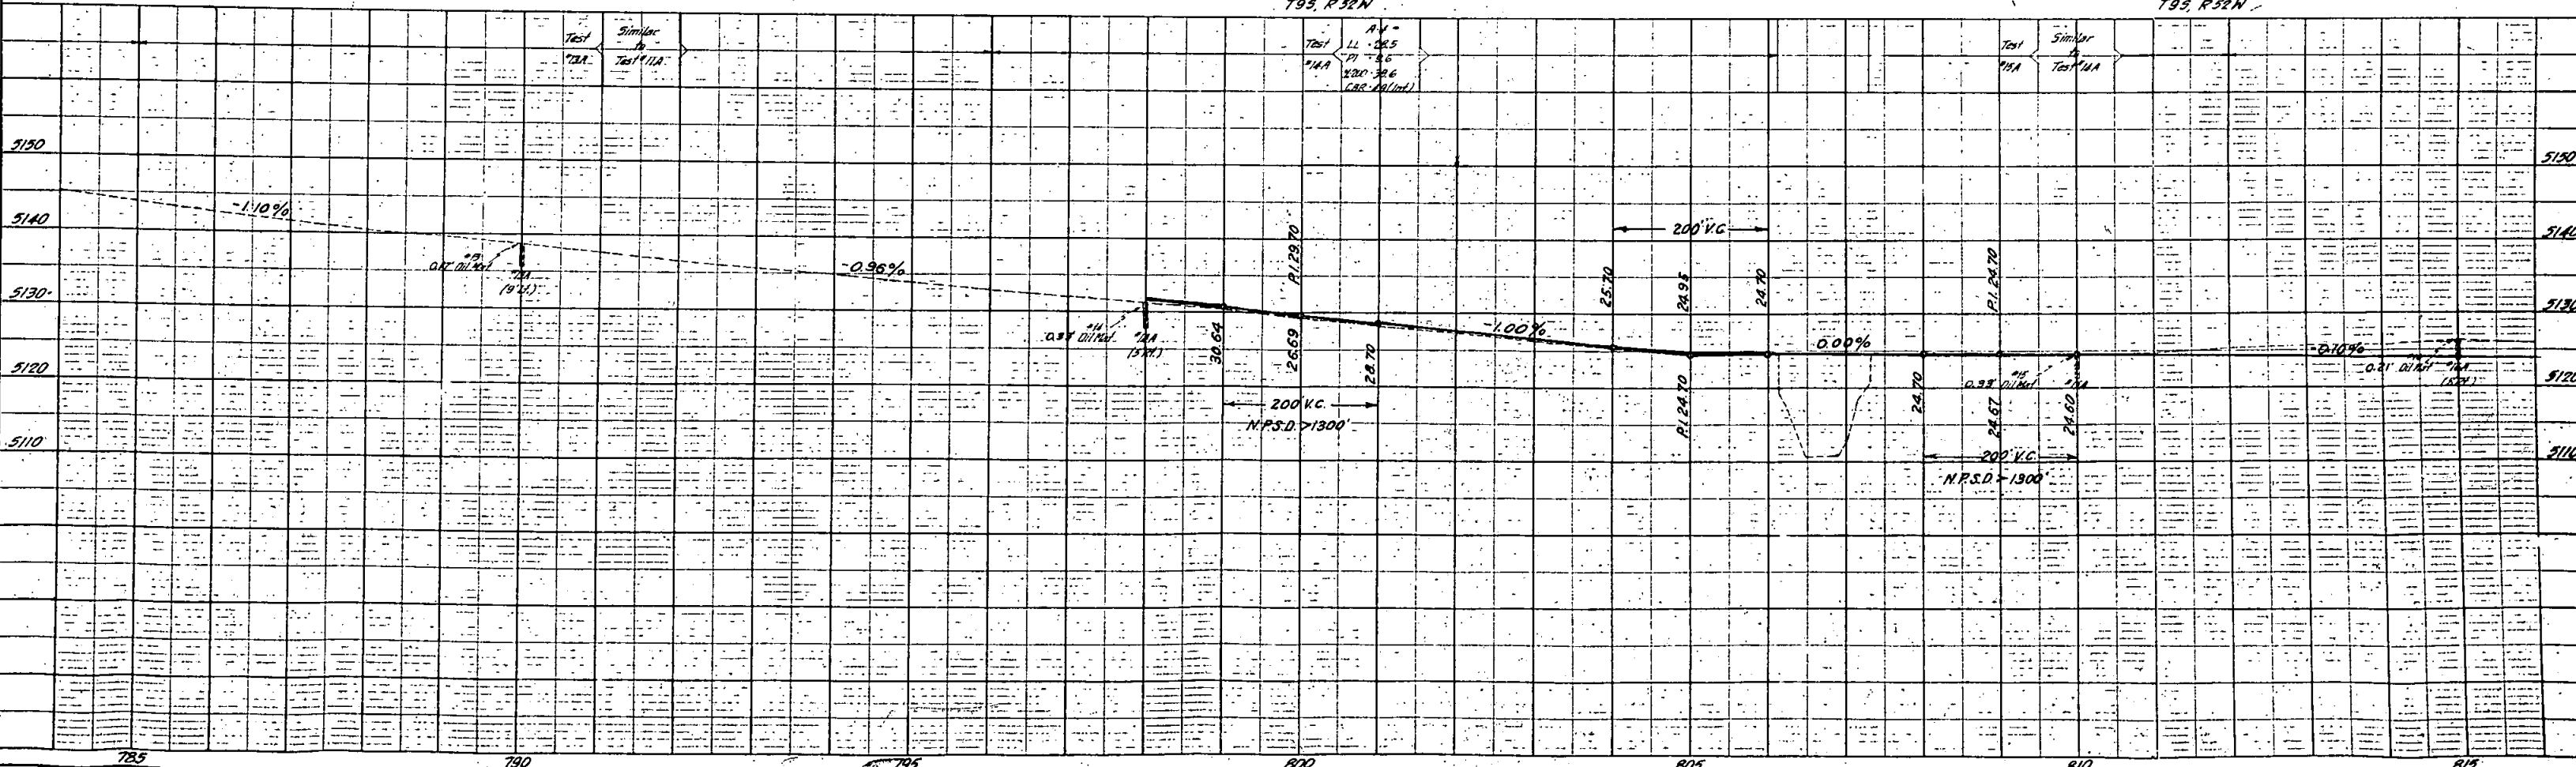
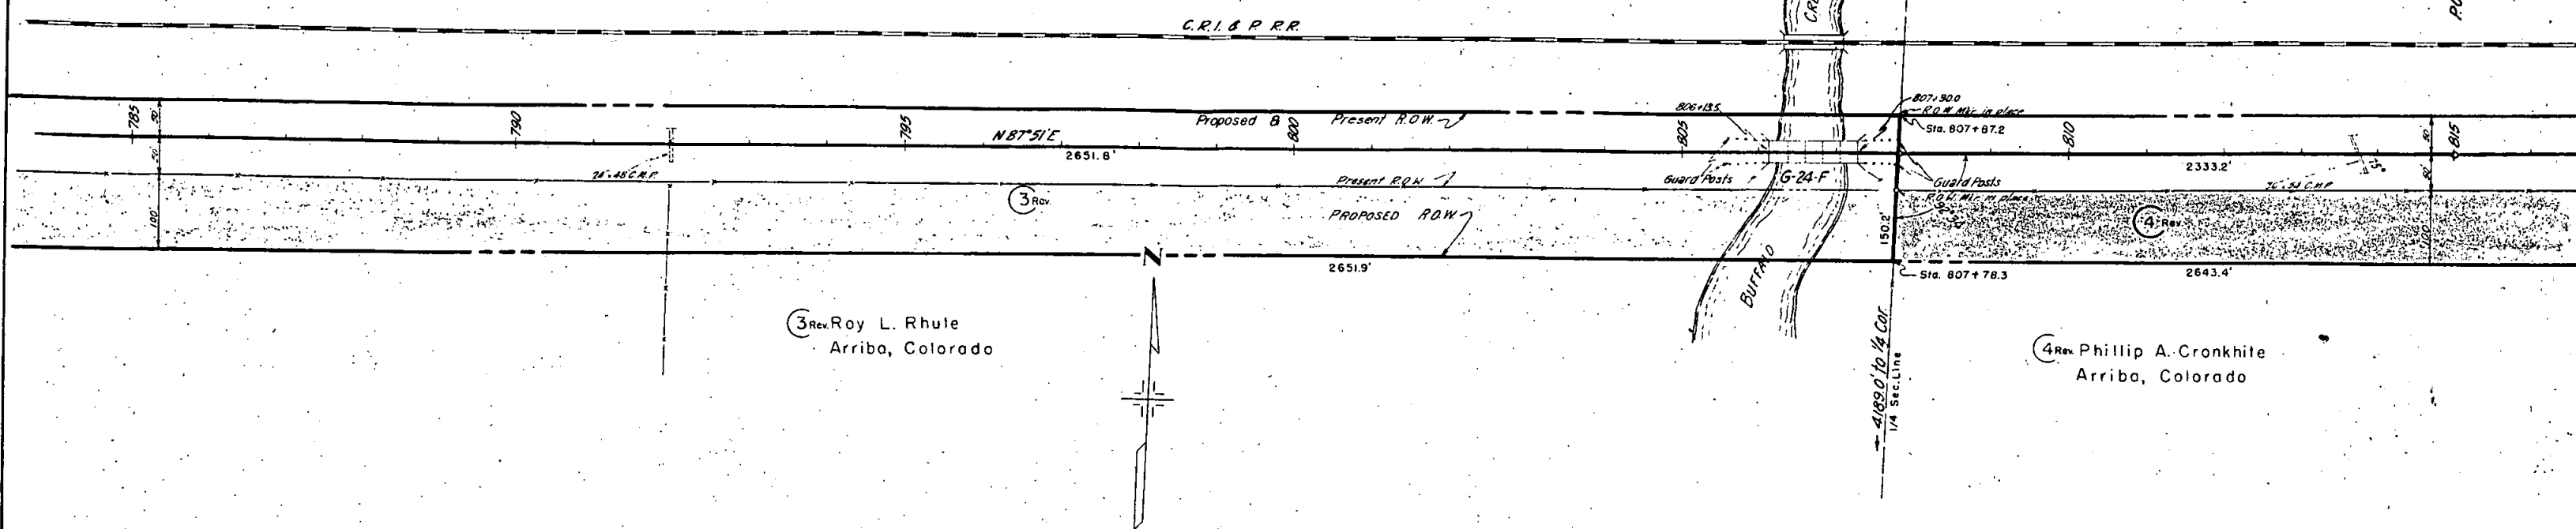


FED. ROAD DIV. NO.	DIST.	PROJ. NO.	SHEET NO.	TOTAL SHEETS
9	COLO.	FI 005-5(1)	6	

RIGHT OF WAY

Rev. 2-19-51 JDM

Δ 13° 27' 11"
 Δ 1° 00"
 T 675.7'
 L 1345.0'
 R 5730.0'

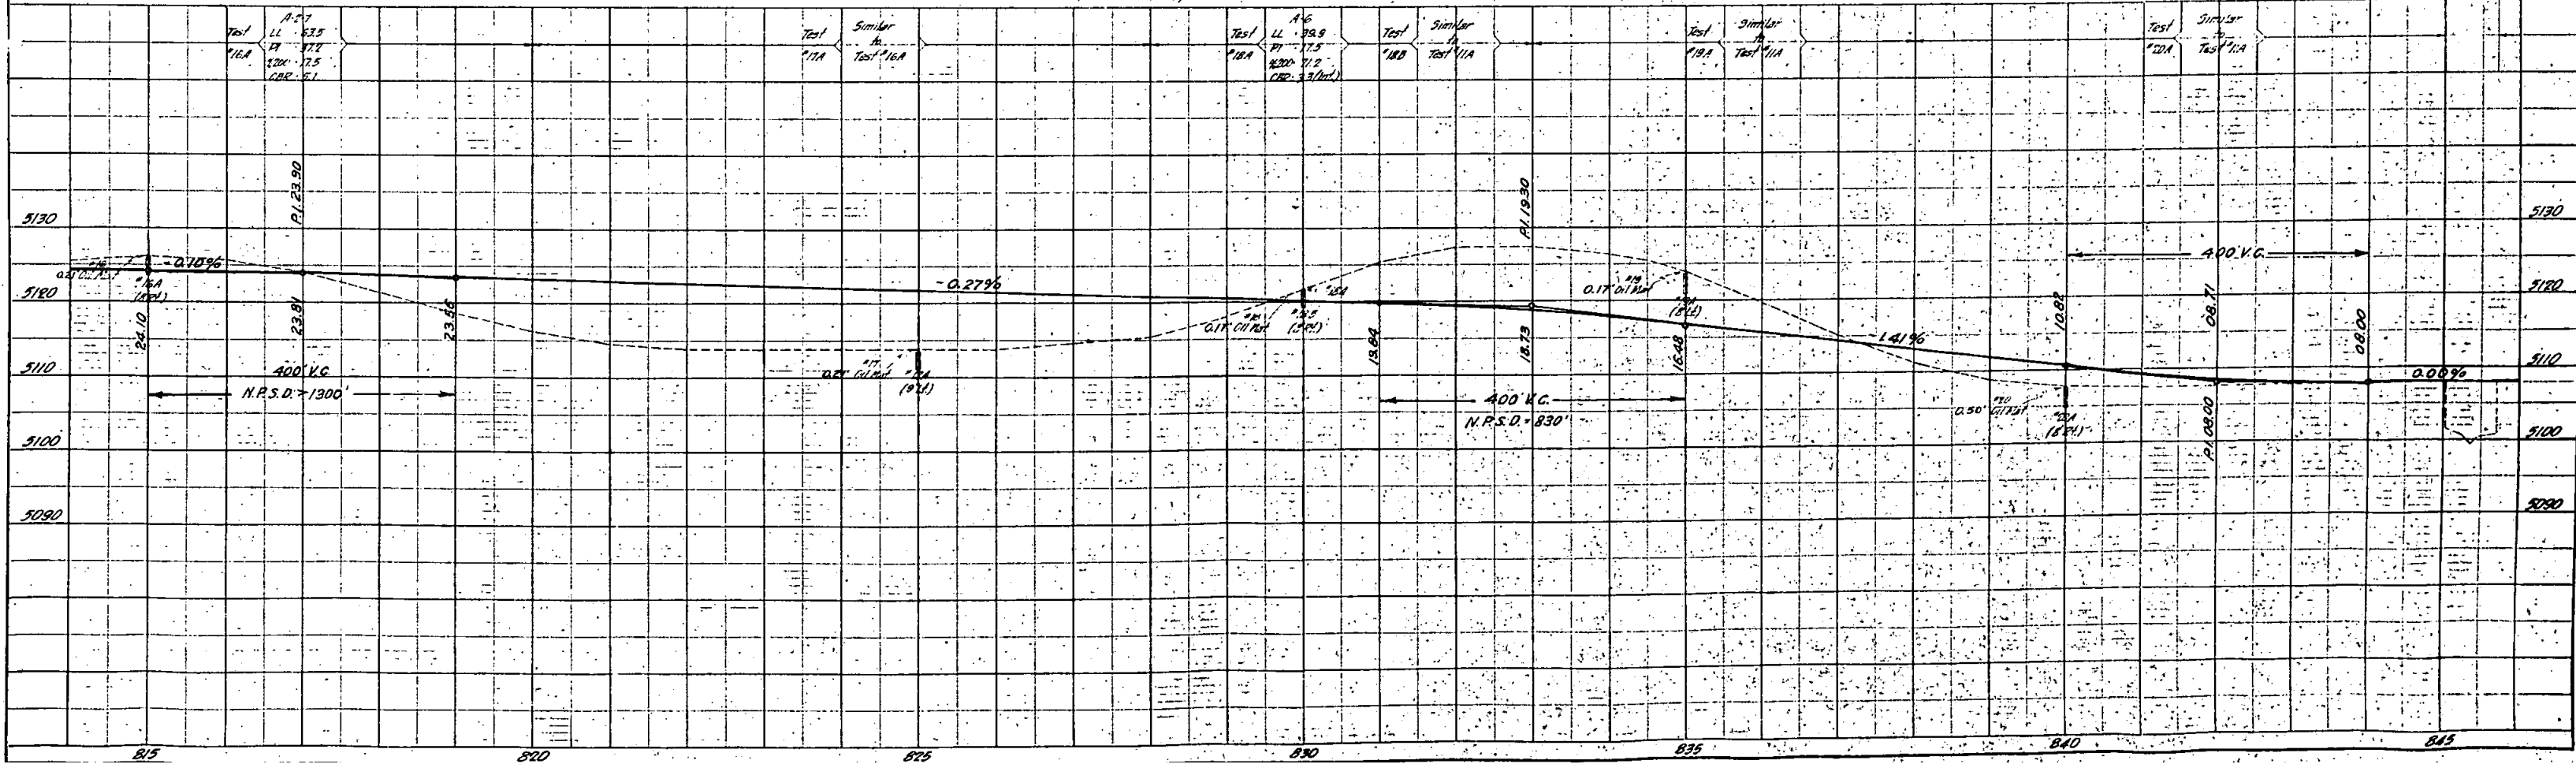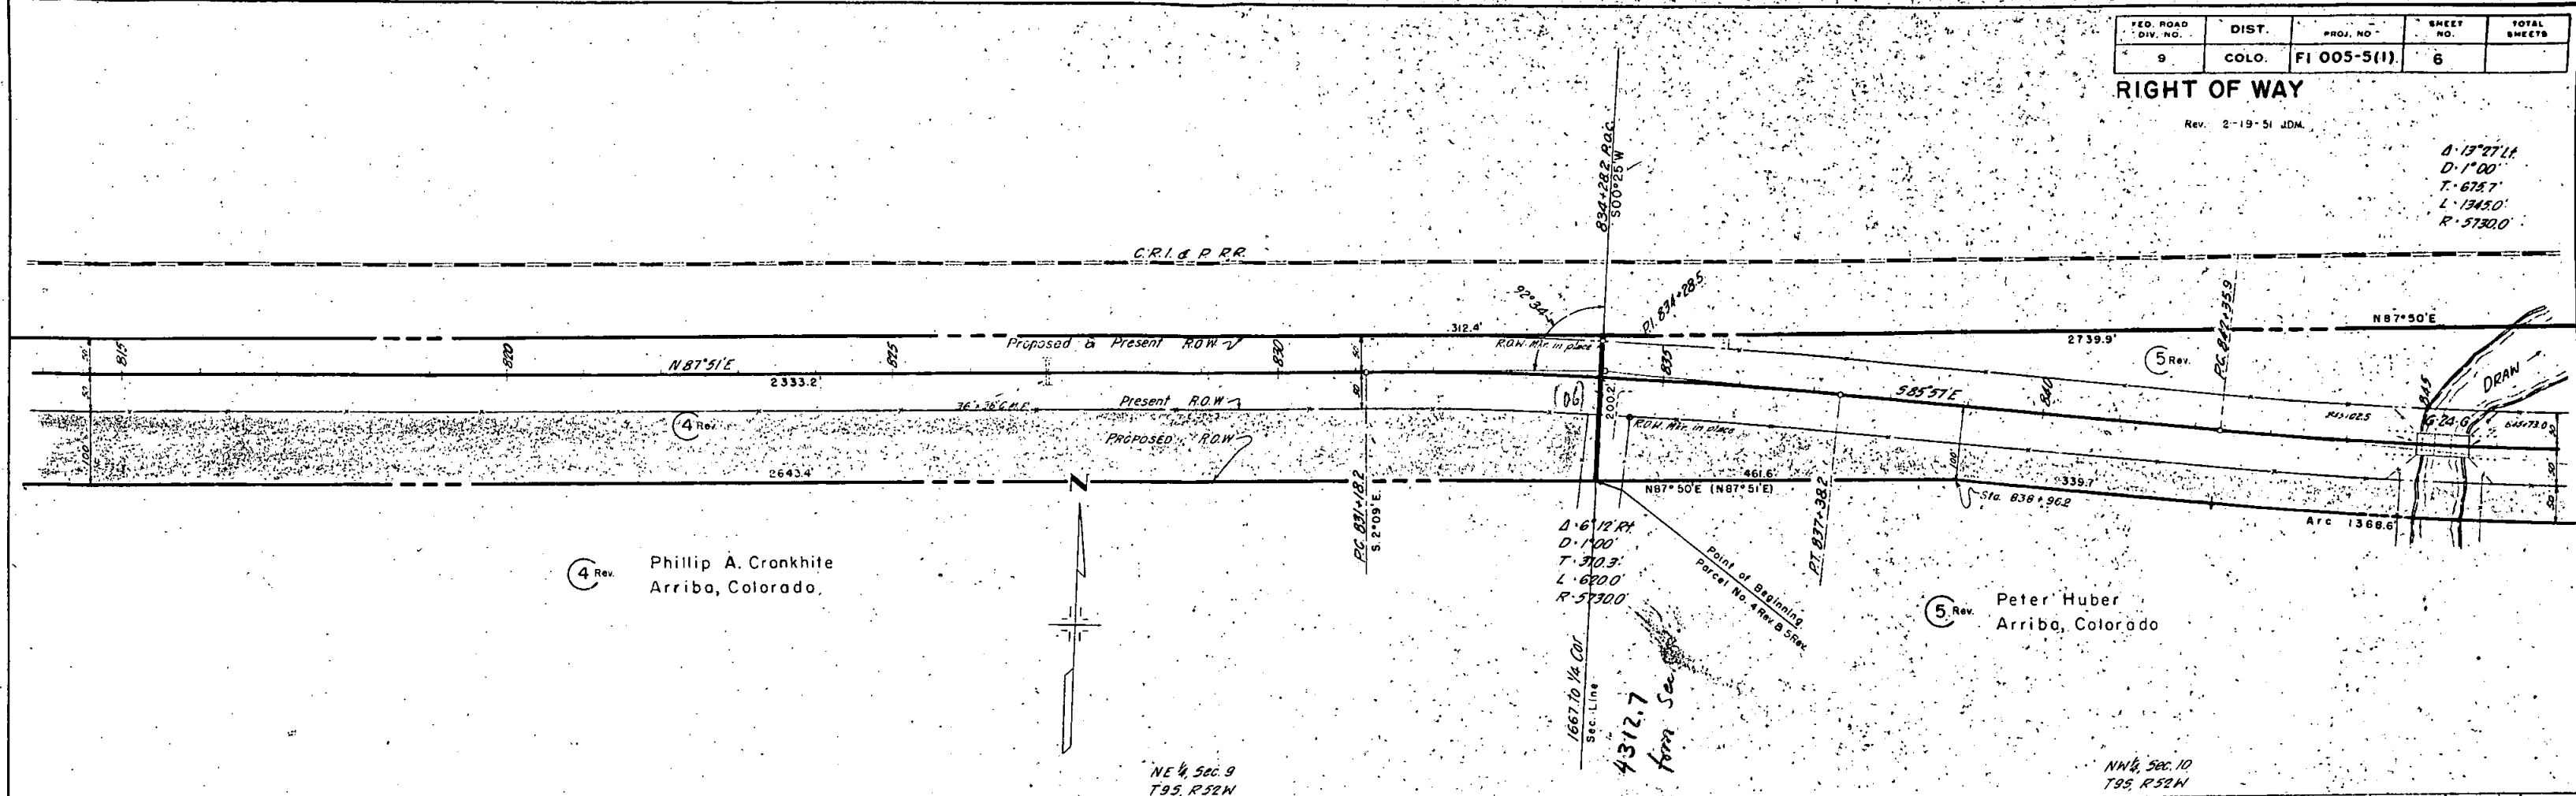

SURVEYED
 PLOTTED
 NOTE BOOK
 ALIGNMENT CHECKED
 RT. OF WAY CHECKED
 NO.

SURVEYED
 PLOTTED
 NOTE BOOK
 GRADES CHECKED
 B.M. NOTED
 STRUCTURE NOTATIONS CHECKED
 NO.

FED. ROAD DIV. NO.	DIST.	PROJ. NO.	SHEET NO.	TOTAL SHEETS
9	COLO.	FI 005-5(1)	7	

RIGHT OF WAY


Rev. 2-19-51 JDM.

64

D-13°27'11"
D-1°00'
T-675.7'
L-7245.0
R-5730.0

N. 87°50'E

2587.042

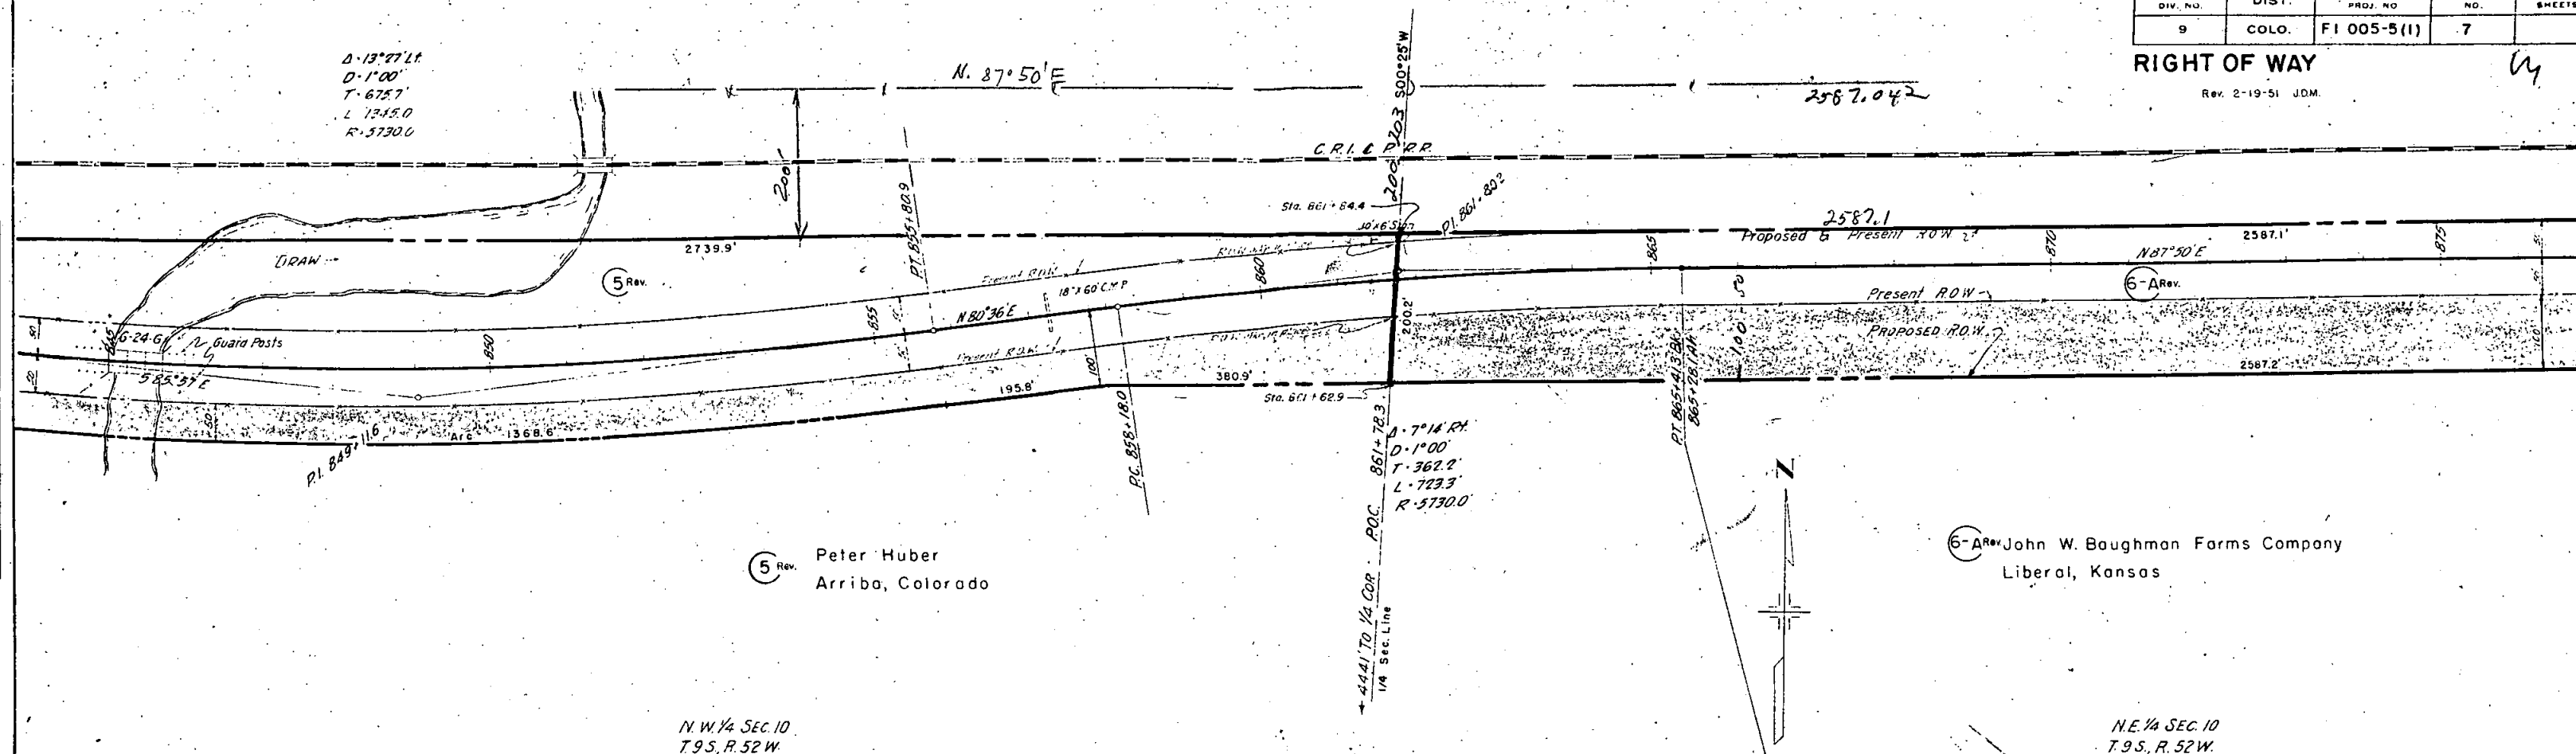


5 Rev. Peter Huber
Arriba, Colorado

6 Rev. John W. Baughman Farms Company
Liberal, Kansas

N.W. 1/4 SEC. 10
T.9S, R.52W.

N.E. 1/4 SEC. 10
T.9S, R.52W.


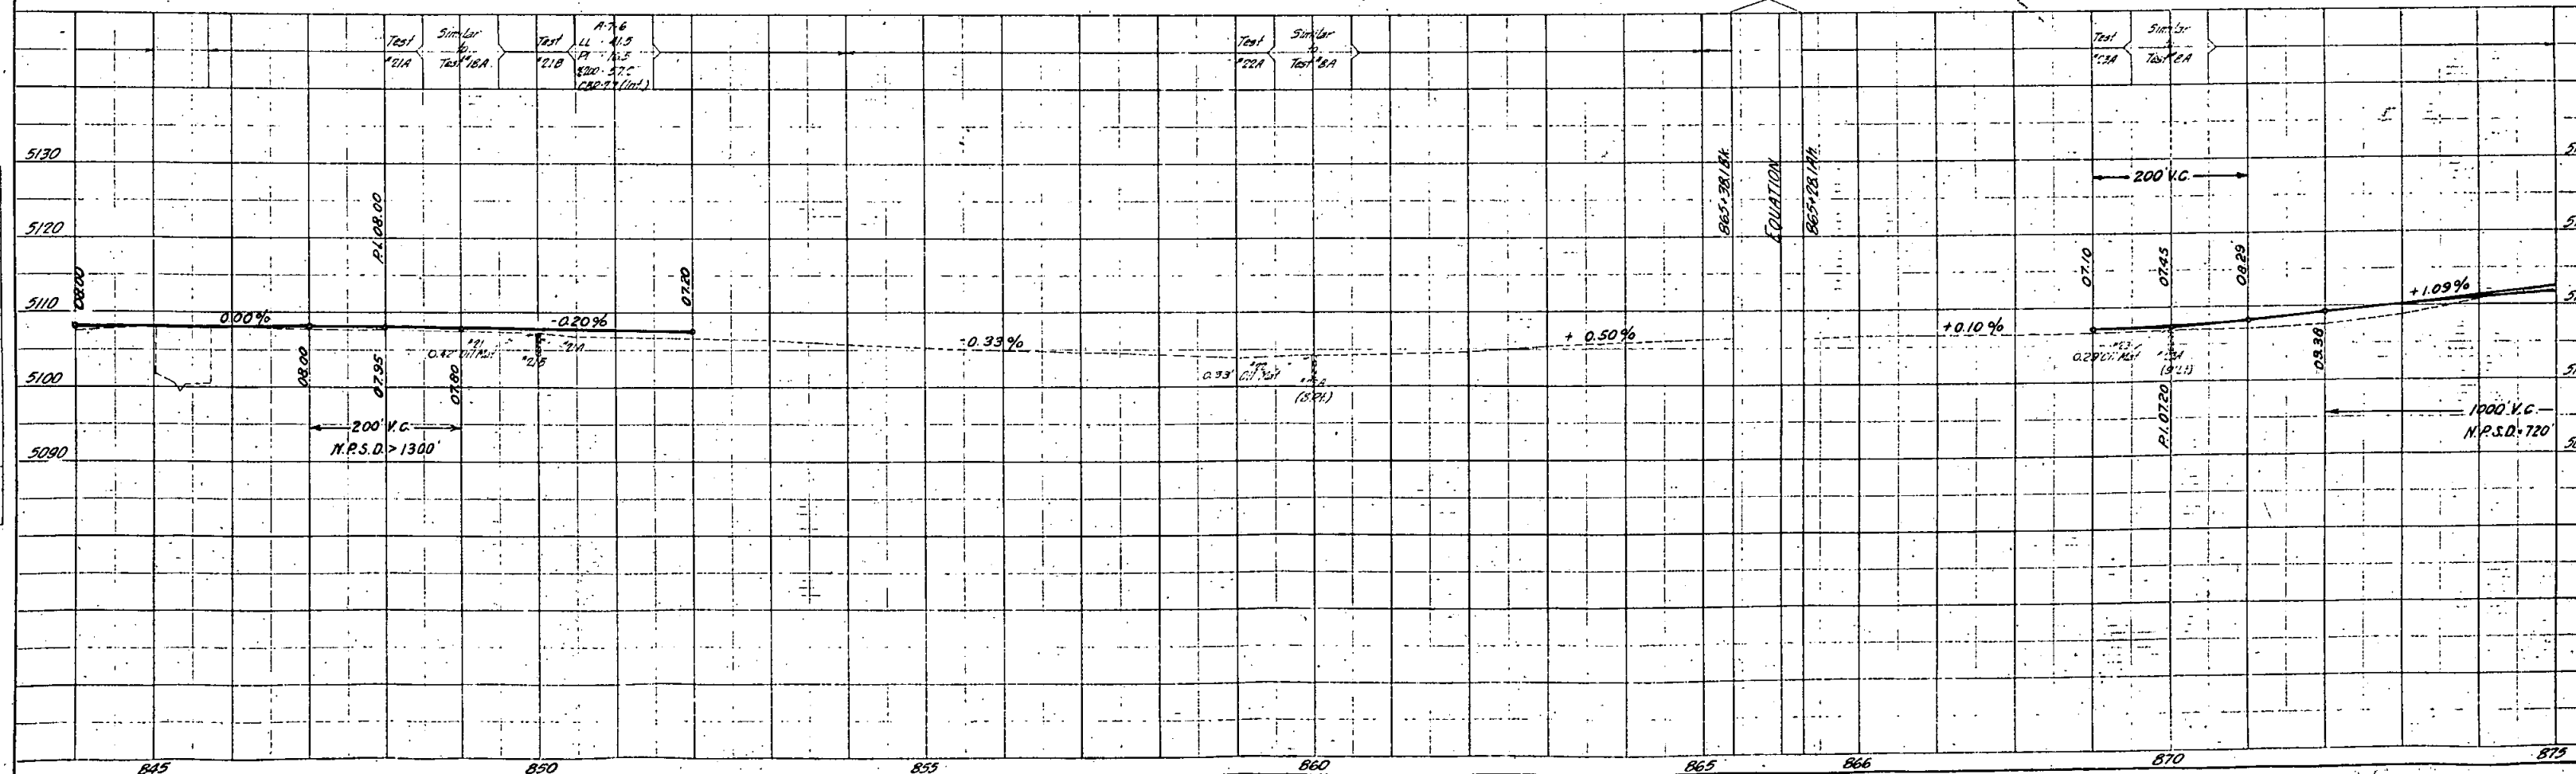


NOTED
NOTE BOOK
ALIGNED CHECKED
R.I. OF WAY CHECKED
NO.

NOTED
NOTE BOOK
ALIGNED CHECKED
R.I. OF WAY CHECKED
NO.

FED. ROAD DIV. NO.	DIST.	PROJ. NO.	SHEET NO.	TOTAL SHEETS
9	COLO.	FI 005-5 (1)	8	



RIGHT OF WAY
Rev. 2-19-51 JDM.

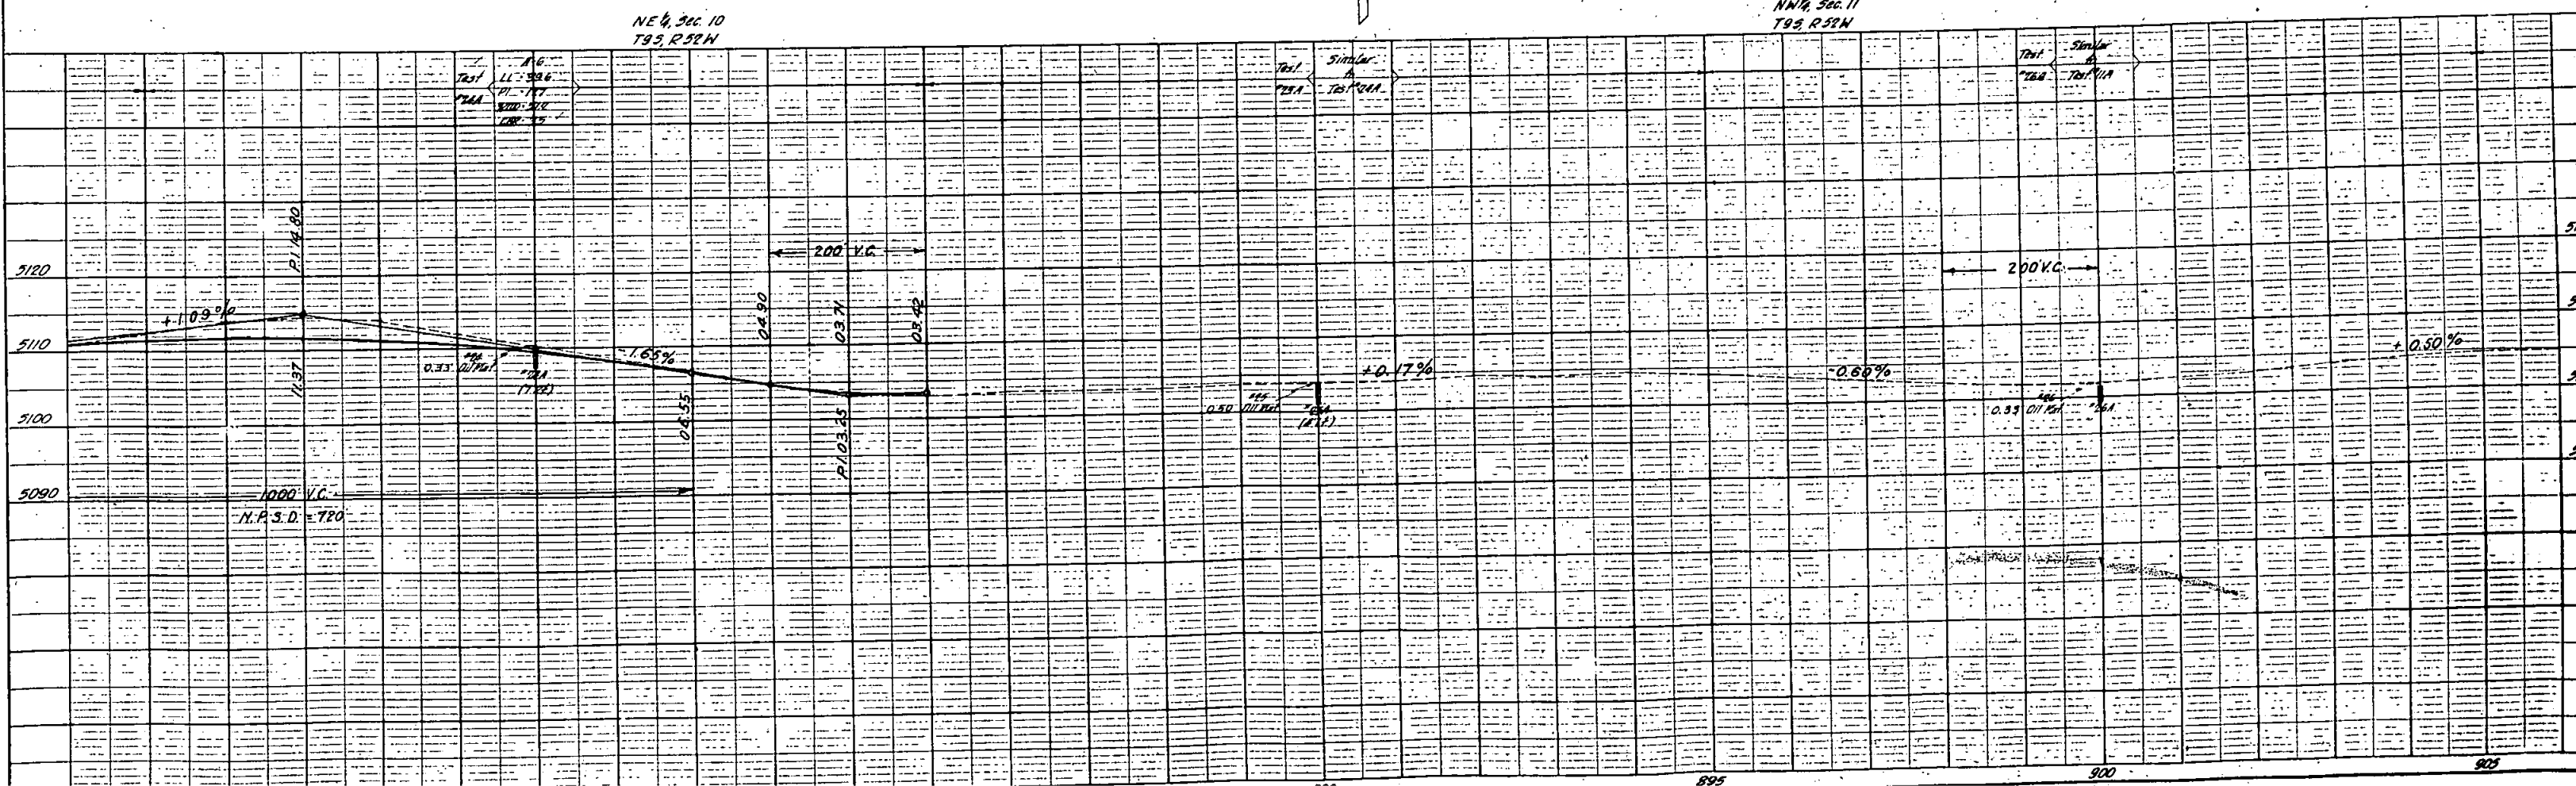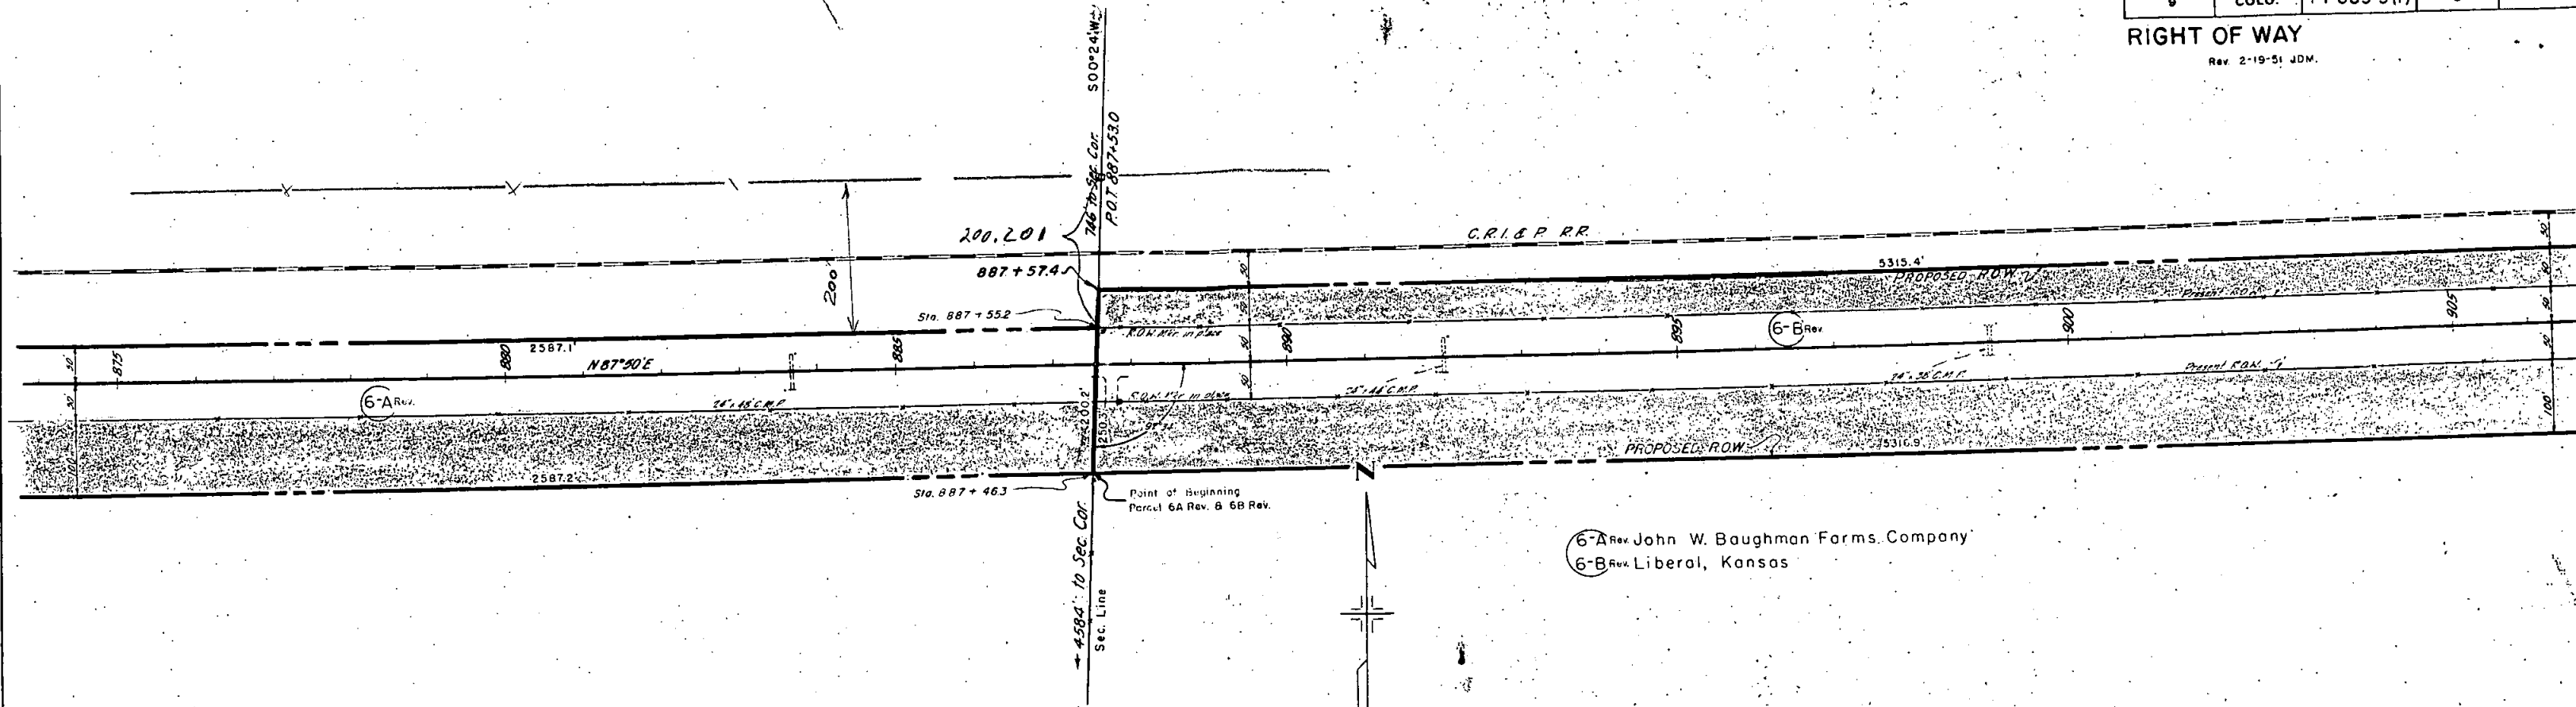

FED. ROAD DIV. NO.	DIST.	PROJ. NO.	SHEET NO.	TOTAL SHEETS
9	COLO.	FI 005-5 (1)	9	

RIGHT OF WAY


Rev. 2-19-51 JDM.

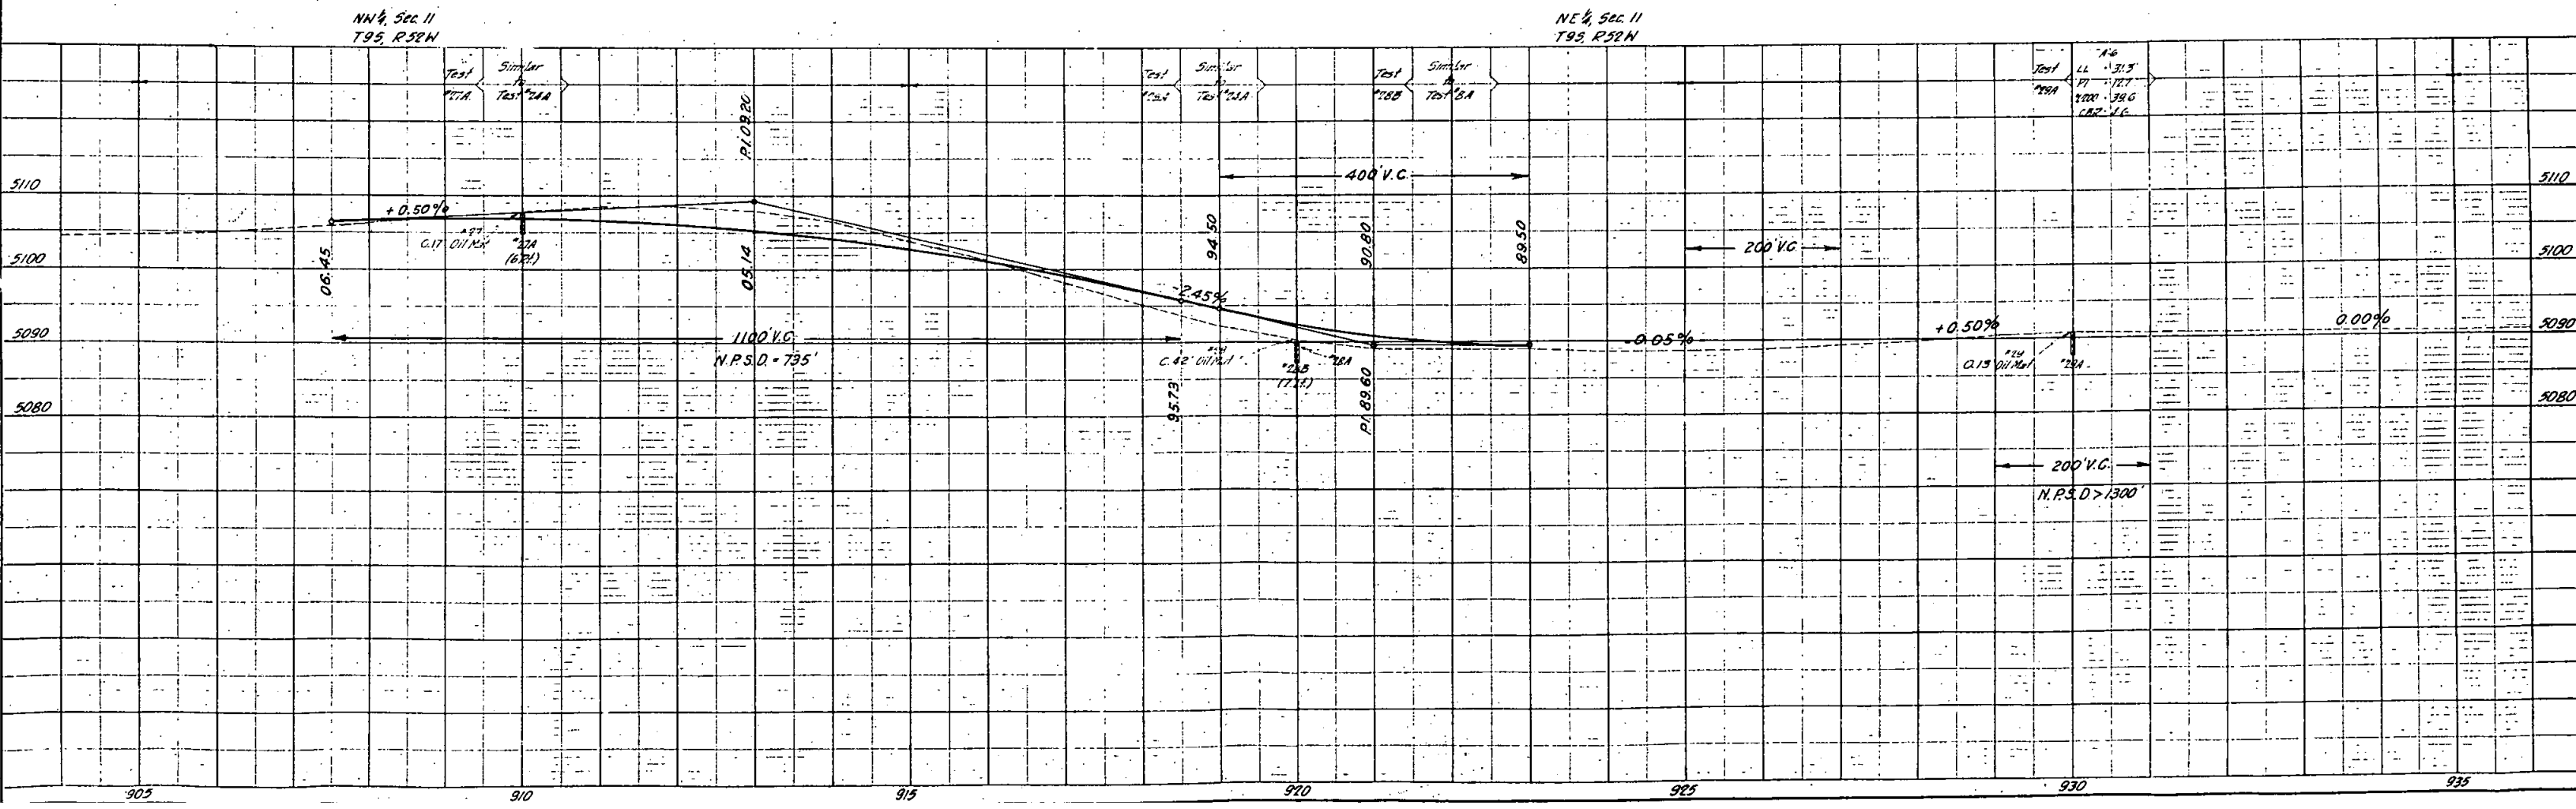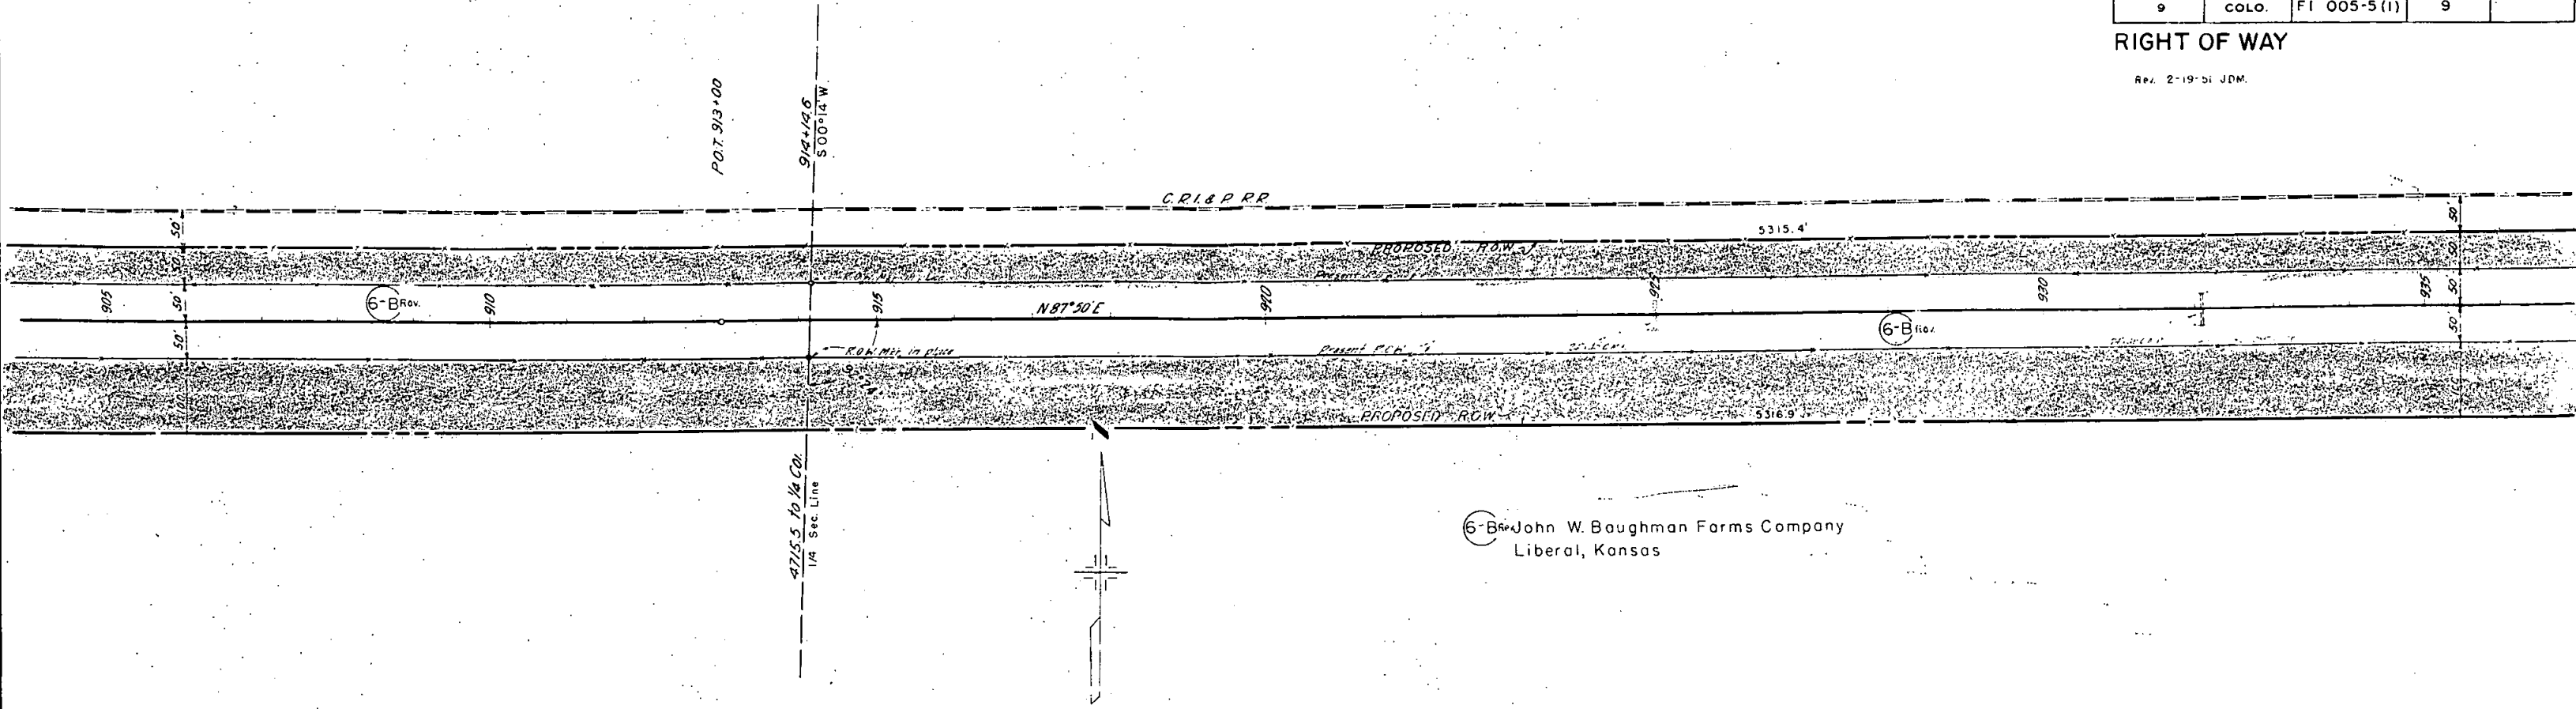


FED. ROAD DIV. NO.	DIST.	PROJ. NO.	SHEET NO.	TOTAL SHEETS
9	COLO.	F1 005-5(1)	10	

RIGHT OF WAY

Rev. 2-19-51 J.D.M.

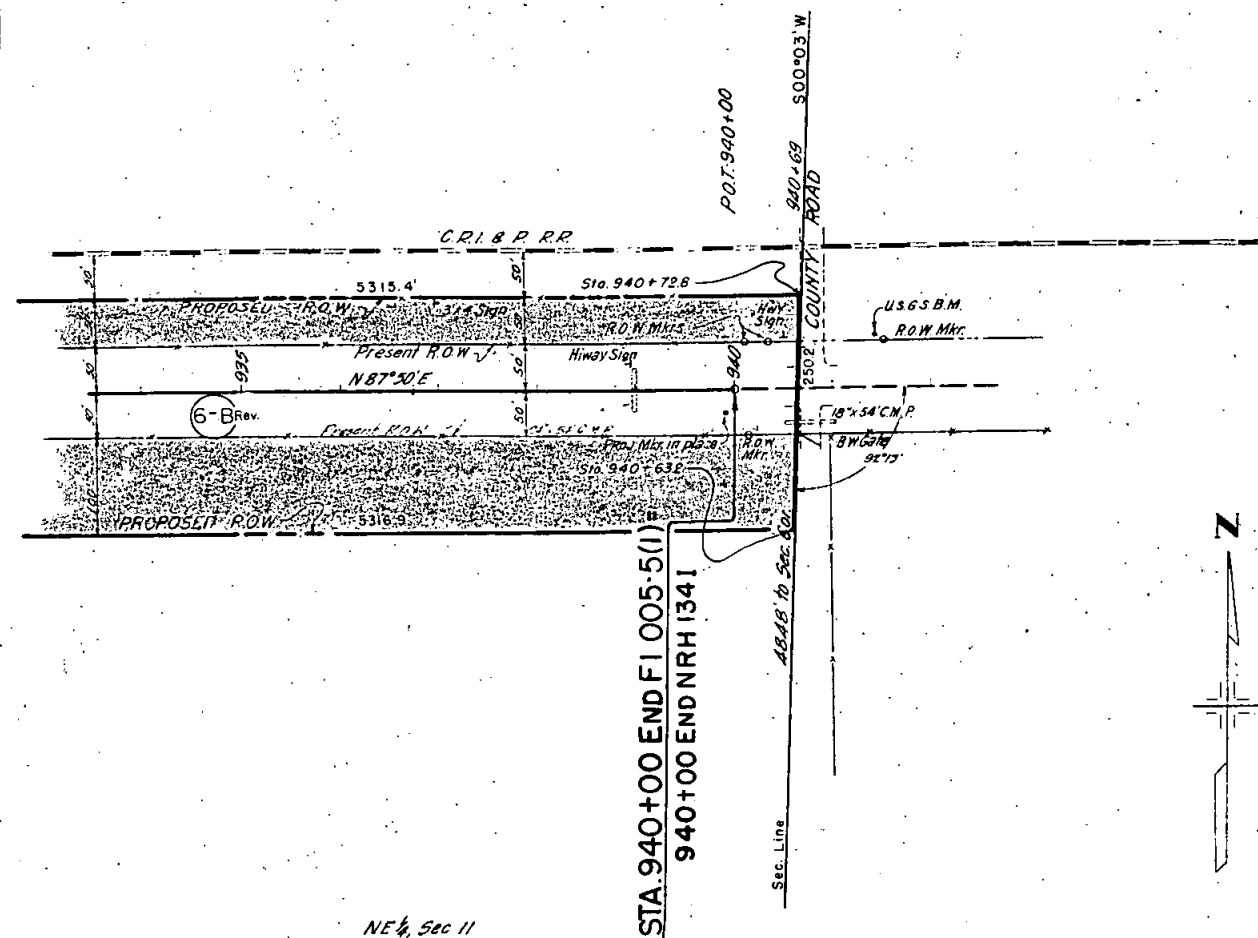


6-B Rev. John W. Baughman Farms Company
Liberal, Kansas

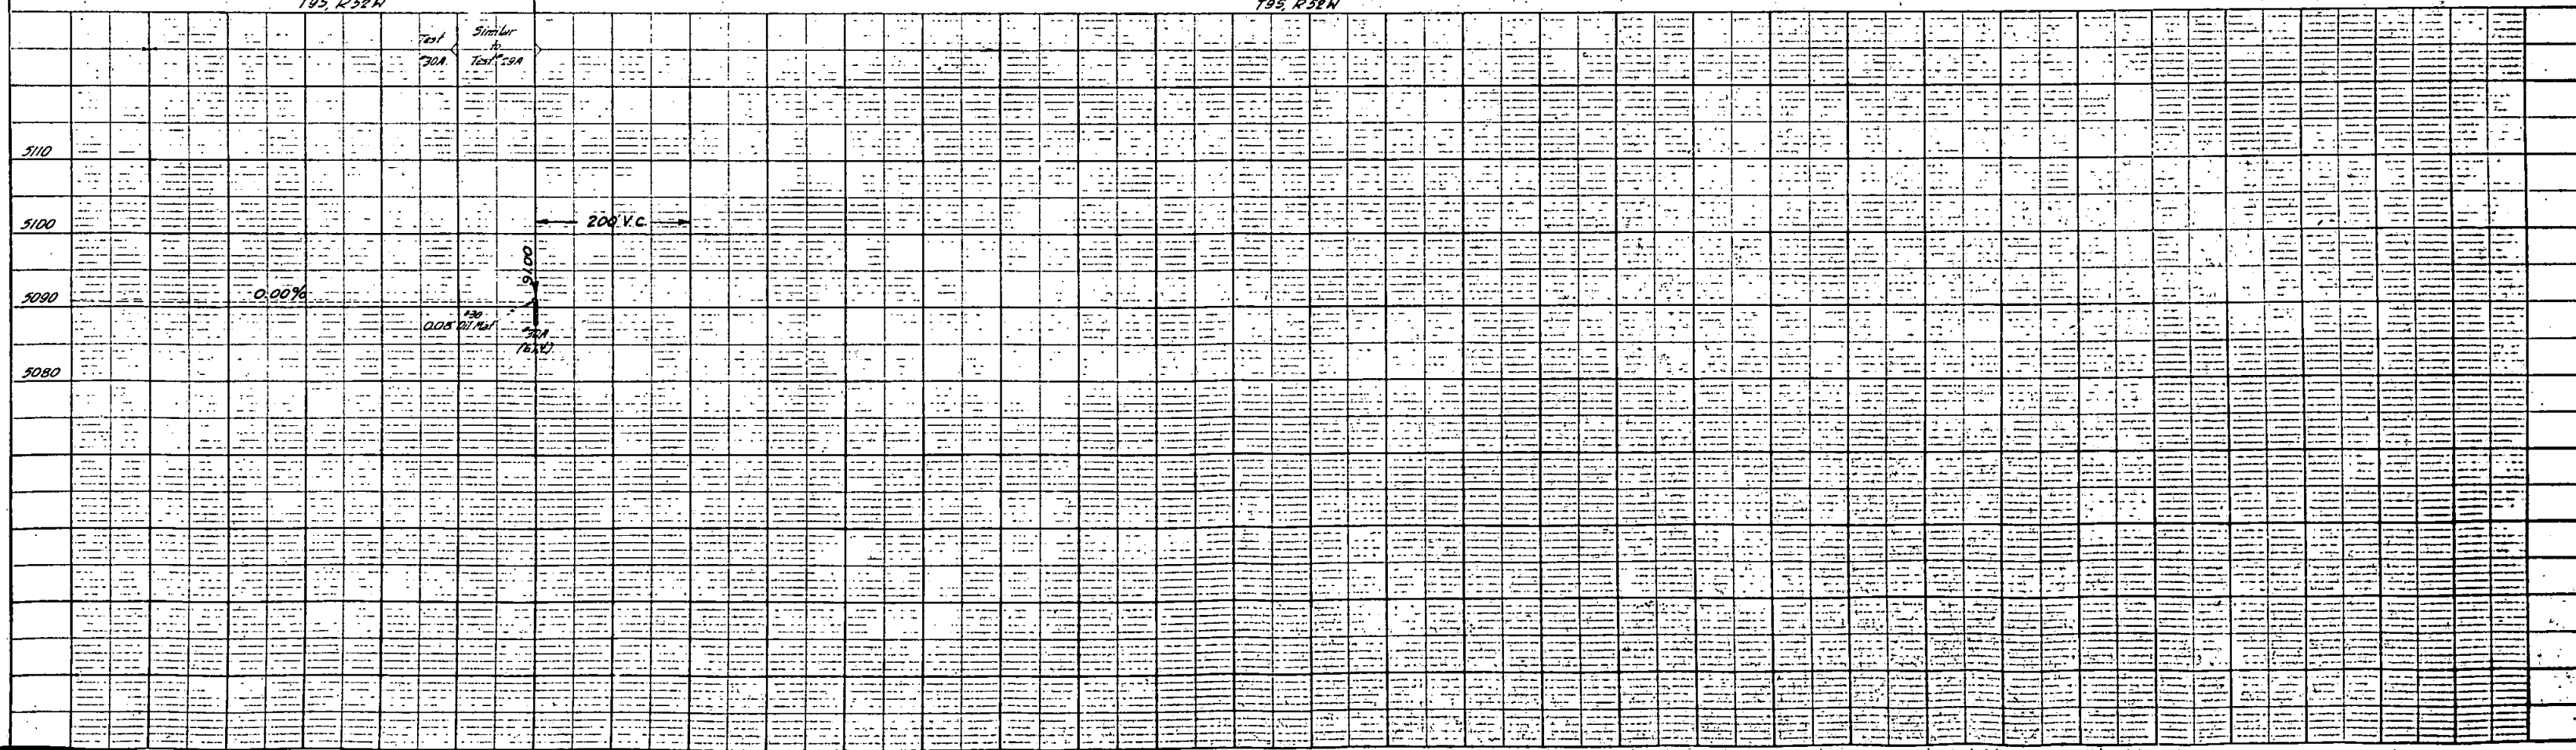

DIST. NO.	STATE	PROJ. NO.	SHEET NO.	TOTAL SHEETS
3	COL. O.	F 1 005-5(1)	11	

RIGHT OF WAY

Rev. 2-20-51 JDM.

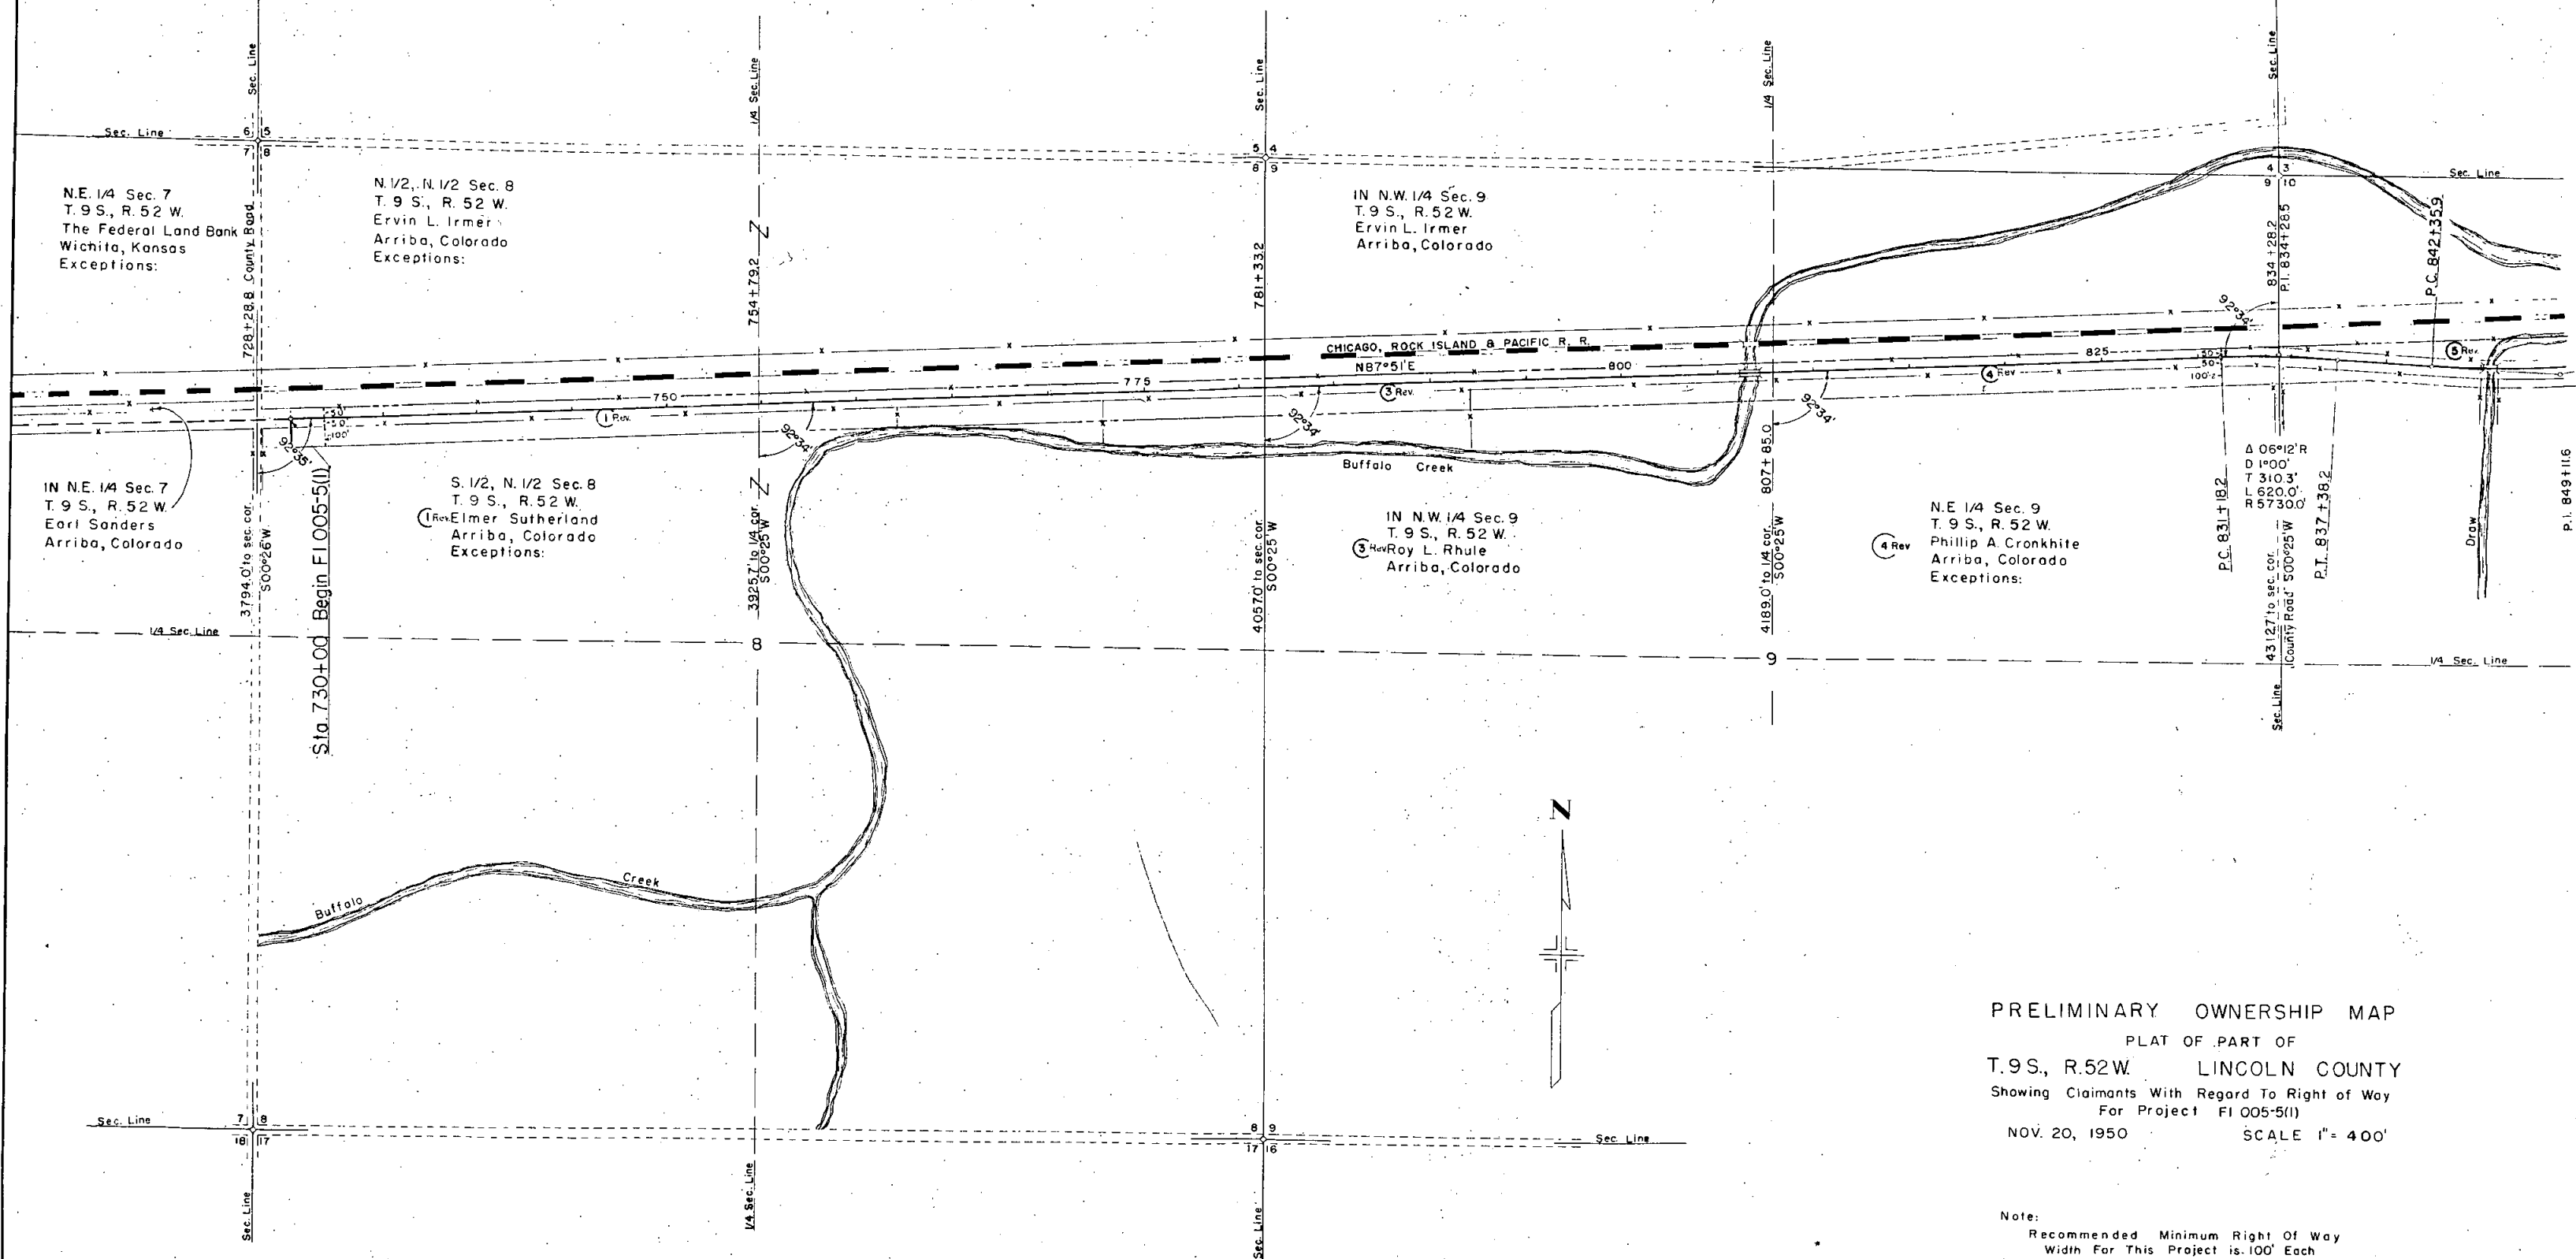

PRELIMINARY OWNERSHIP MAP
PLAT OF PART OF
T. 9 S., R. 52 W. LINCOLN COUNTY
Showing Claimants With Regard To Right of Way
For Project F 1 005-5(1)
NOV. 20, 1950 SCALE 1" = 400'

Note:
Recommended Minimum Right Of Way
Width For This Project is 100' Each
Side of Center Line

