

Sec. 3.
Sec. 2.
Sec. 10.
Sec. 11.
T. 3 N.-R. 100 W.

N. 89° 14' W.

Sec. 2.
Sec. 11.

A. 17° 47' L
D. 2.4491
L. 890.8
R. 2664.7

CHAS. H. ANDERSON

Conveys all of the land situated within the Right of Way of the Highway which is located in Section 11 of T. 3 N.-R. 100 W., 6th P.M., more particularly described as follows:-

Beginning at Project Station 1492+75.3, a point on the Highway centerline from which the Section Corner common to Sections 11, 2, 3, and 10 of T. 3 N.-R. 100 W. bears N. 0° 25' W. a distance of 1807.5 feet.

Thence N. 62° 36' E. a distance of 443.1 feet to Station 1497+16.4

Thence with a 2° curve to the left a distance of 890.8 feet to Station 1500+09.4

Thence N. 44° 47' E. a distance of 1475.2 feet to Station 1530+81.4

Said Right of Way extends 50 feet to each side of the Highway centerline.

Said Right of Way contains 6.449 acres to be acquired.

The Colorado State Highway Department reserves the right to make any changes in irrigation necessary due to the construction of the said Highway. It is understood that no changes will be made in any ditches that will interfere in any way with the irrigation of the land under said ditches.

PI 1501+47.5


N. 00° 25' W. 1807.5'

450'

1501+16.4

1492+75.3

1490

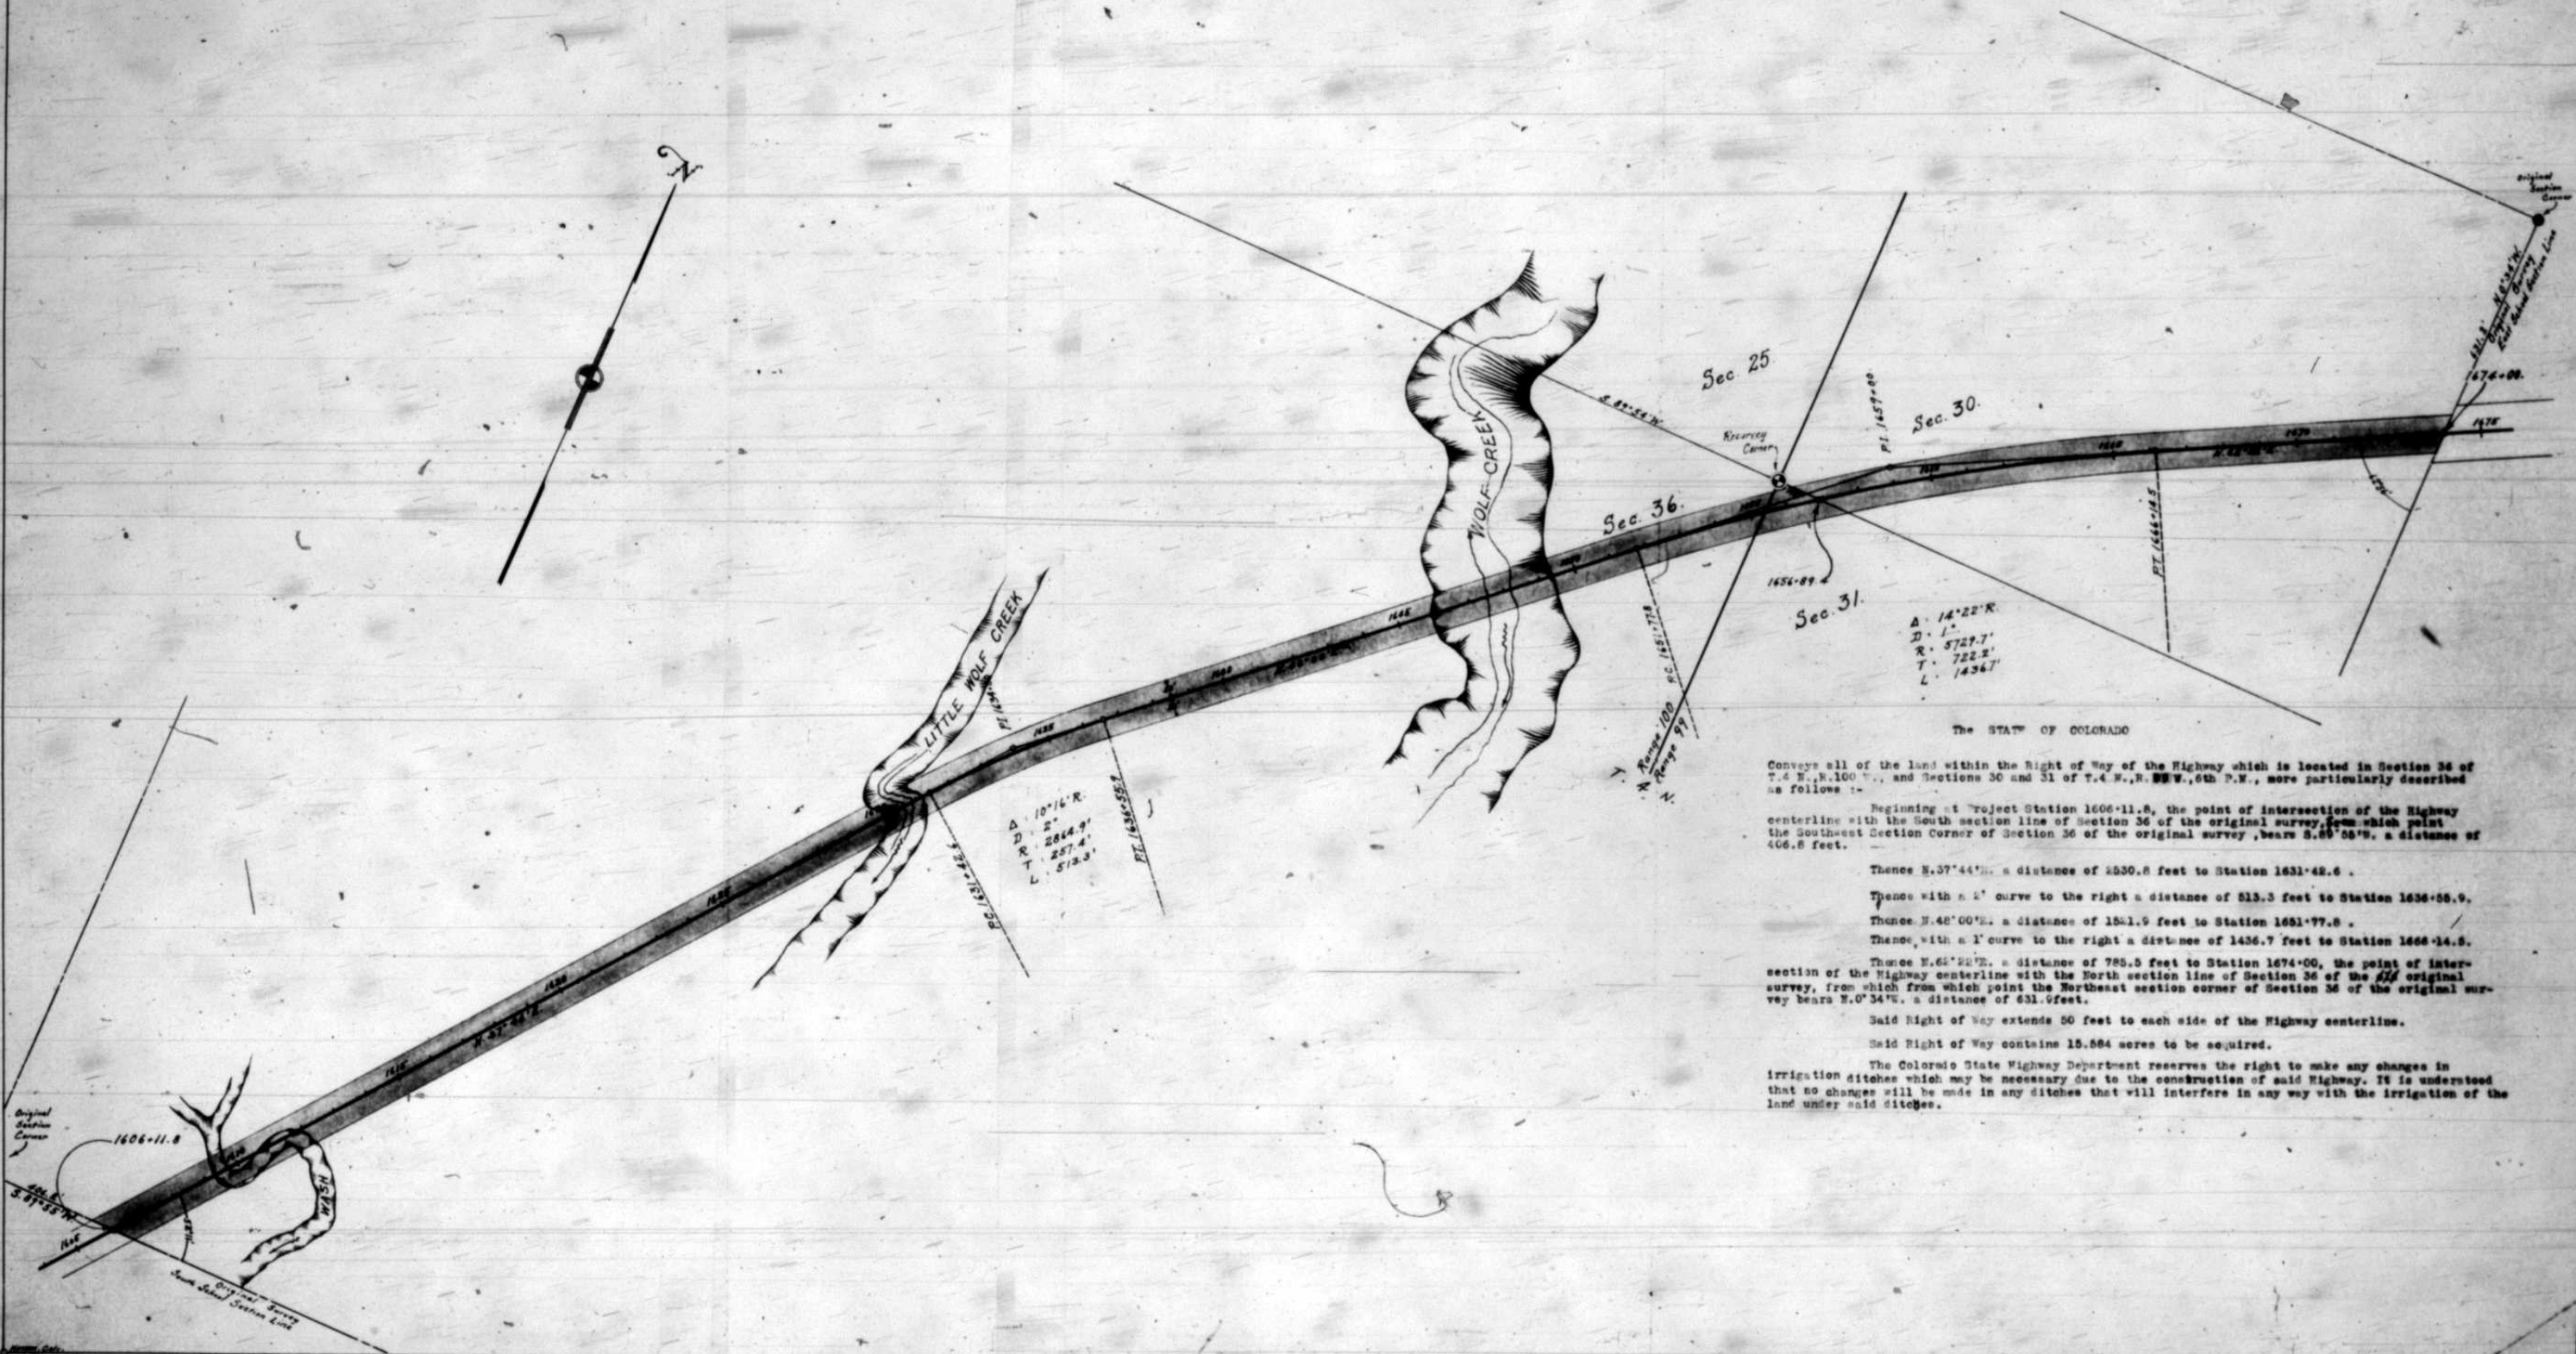

The STATE OF COLORADO

Conveys all of the land within the Right of Way of the Highway which is located in Section 36 of T.4 N., R.100 W., and Sections 30 and 31 of T.4 N., R. 99 W., 6th P.M., more particularly described as follows :-

Beginning at Project Station 1606+11.8, the point of intersection of the Highway centerline with the South section line of Section 36 of the original survey, from which point the Southwest Section Corner of Section 36 of the original survey, bears $S. 89^\circ 45' W.$ a distance of 406.8 feet.

Thence $N. 37^\circ 44' E.$ a distance of 1630.8 feet to Station 1631+42.6 .

Thence with a 2° curve to the right a distance of 513.3 feet to Station 1636+55.9.

Thence $N. 48^\circ 00' E.$ a distance of 1541.9 feet to Station 1651+97.8 .


Thence with a 1° curve to the right a distance of 1436.7 feet to Station 1666+14.5.


Thence $N. 61^\circ 22' E.$ a distance of 785.5 feet to Station 1674+00, the point of intersection of the Highway centerline with the North section line of Section 36 of the original survey, from which point the Northeast section corner of Section 36 of the original survey bears $N. 0^\circ 34' W.$ a distance of 531.9 feet.


Said Right of Way extends 50 feet to each side of the Highway centerline.

Said Right of Way contains 15.884 acres to be acquired.

The Colorado State Highway Department reserves the right to make any changes in irrigation ditches which may be necessary due to the construction of said Highway. It is understood that no changes will be made in any ditches that will interfere in any way with the irrigation of the land under said ditches.

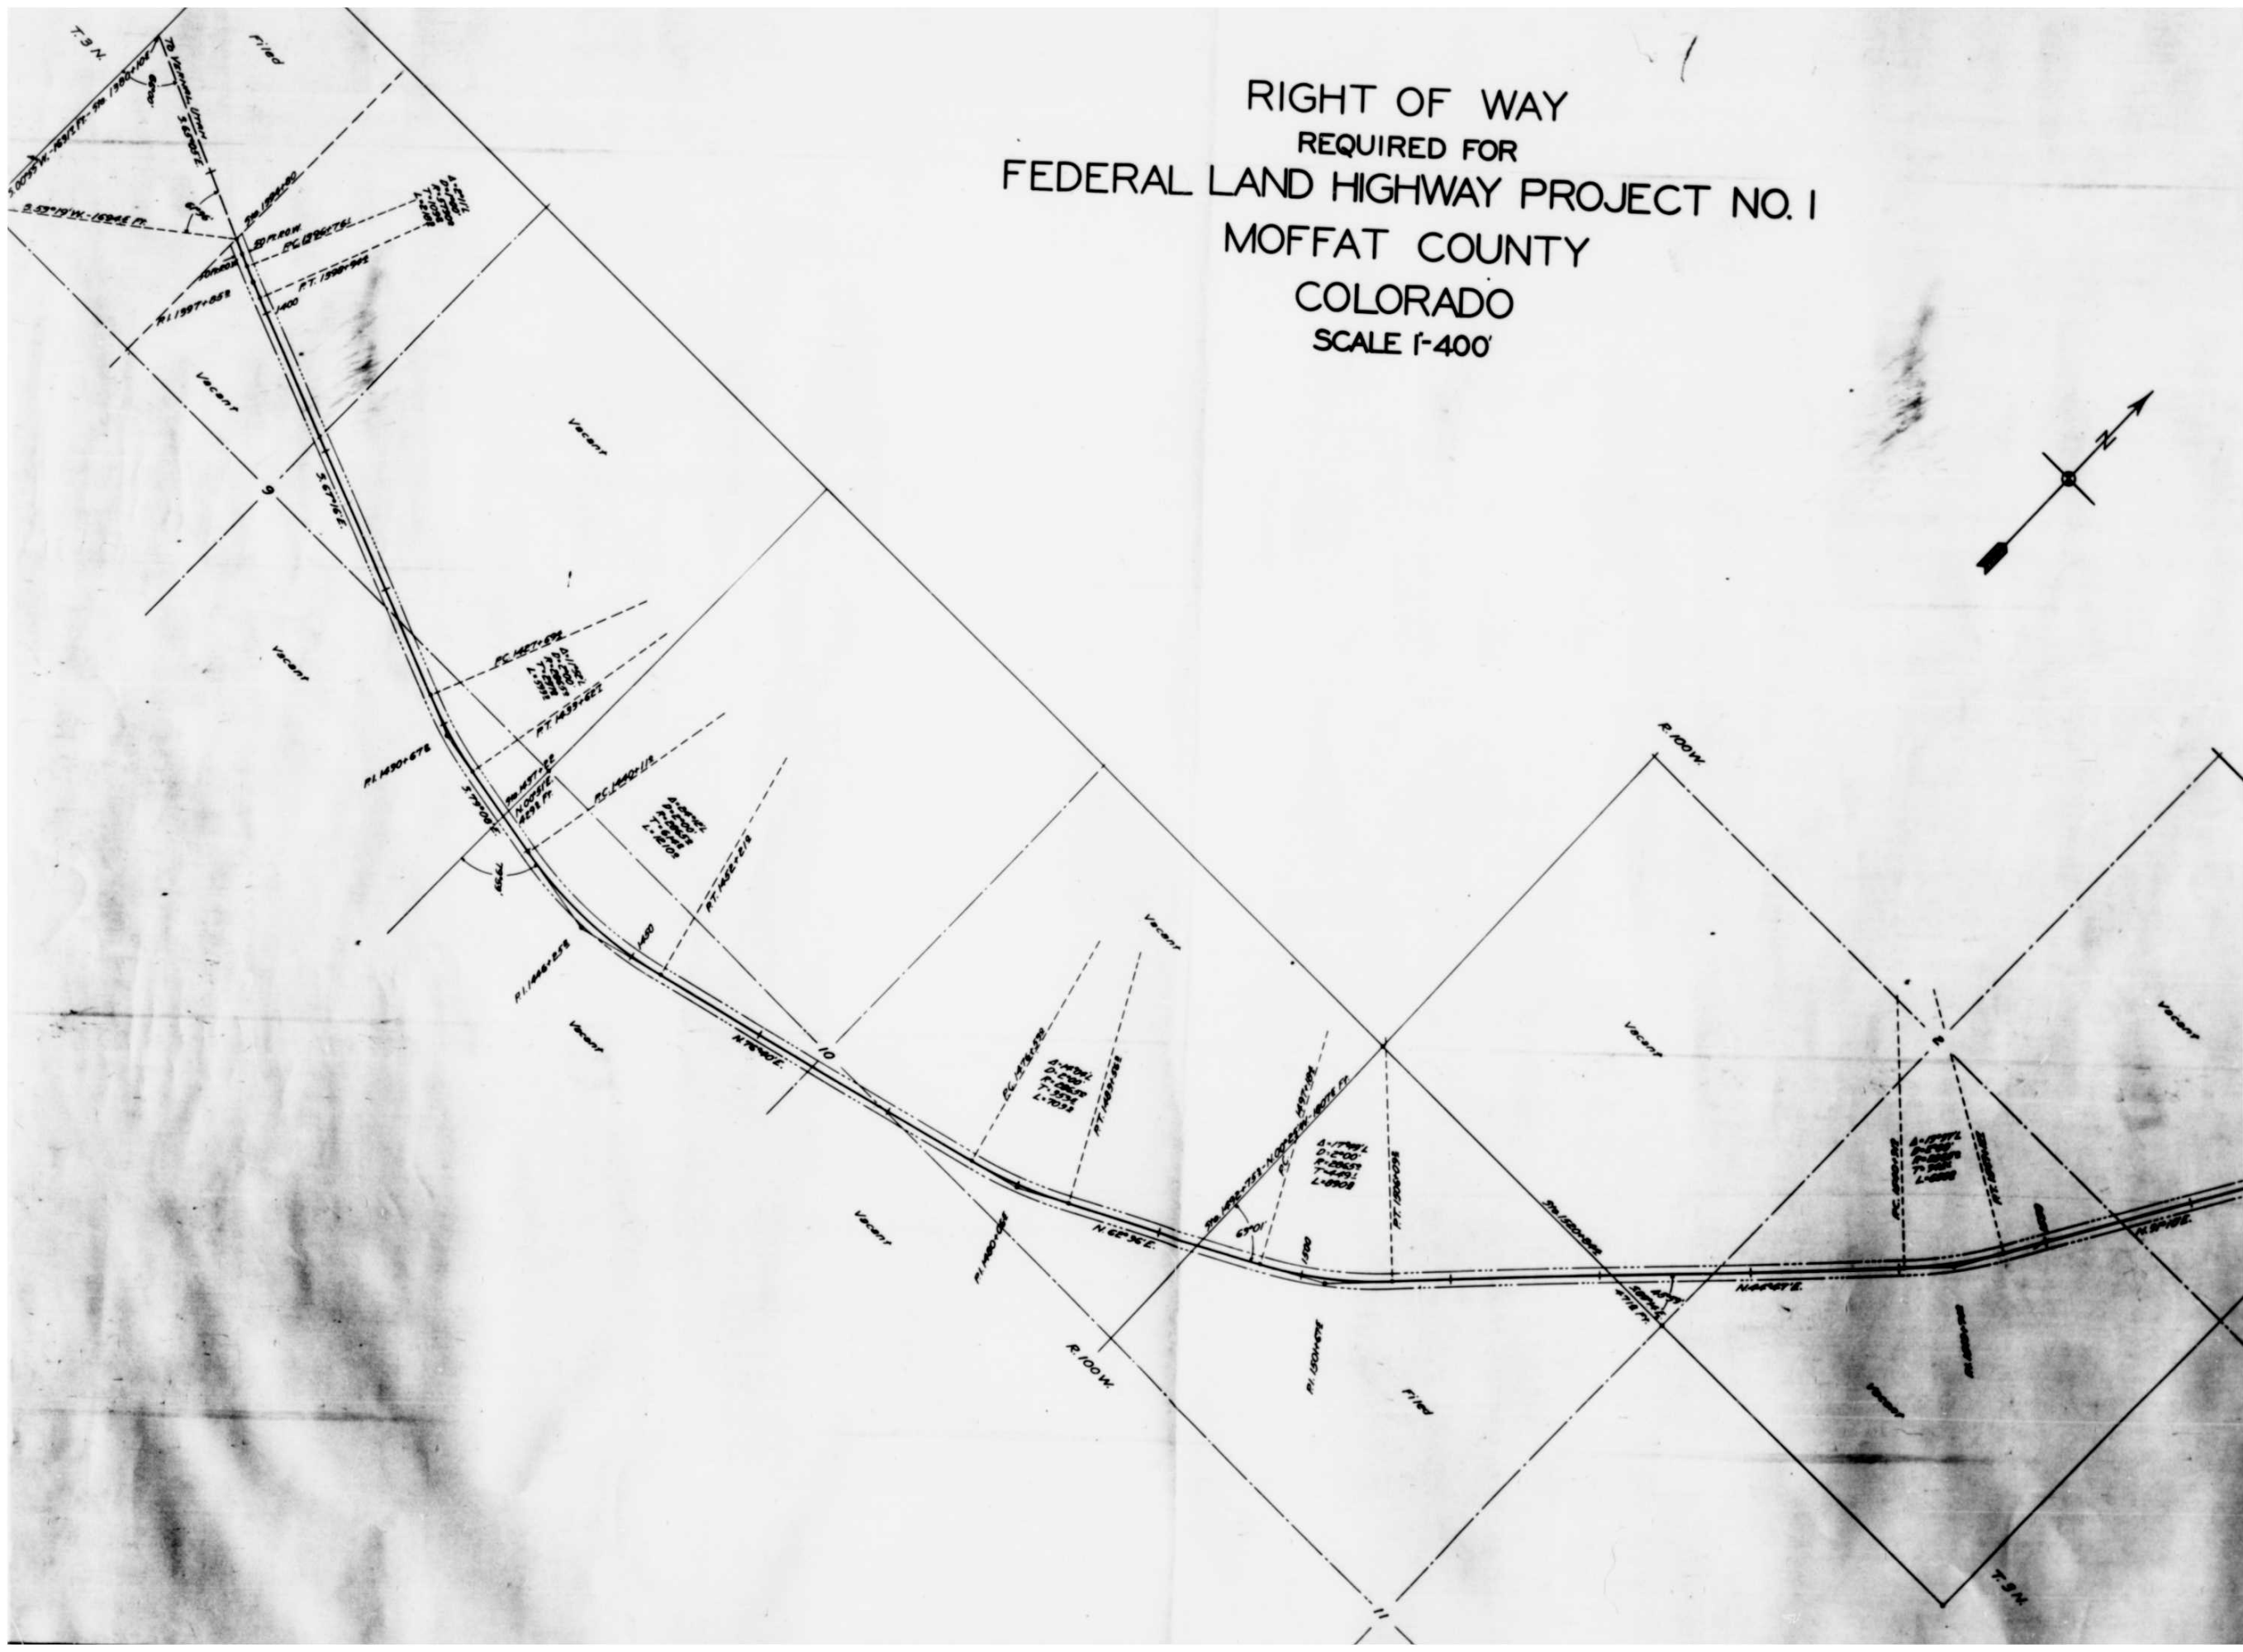


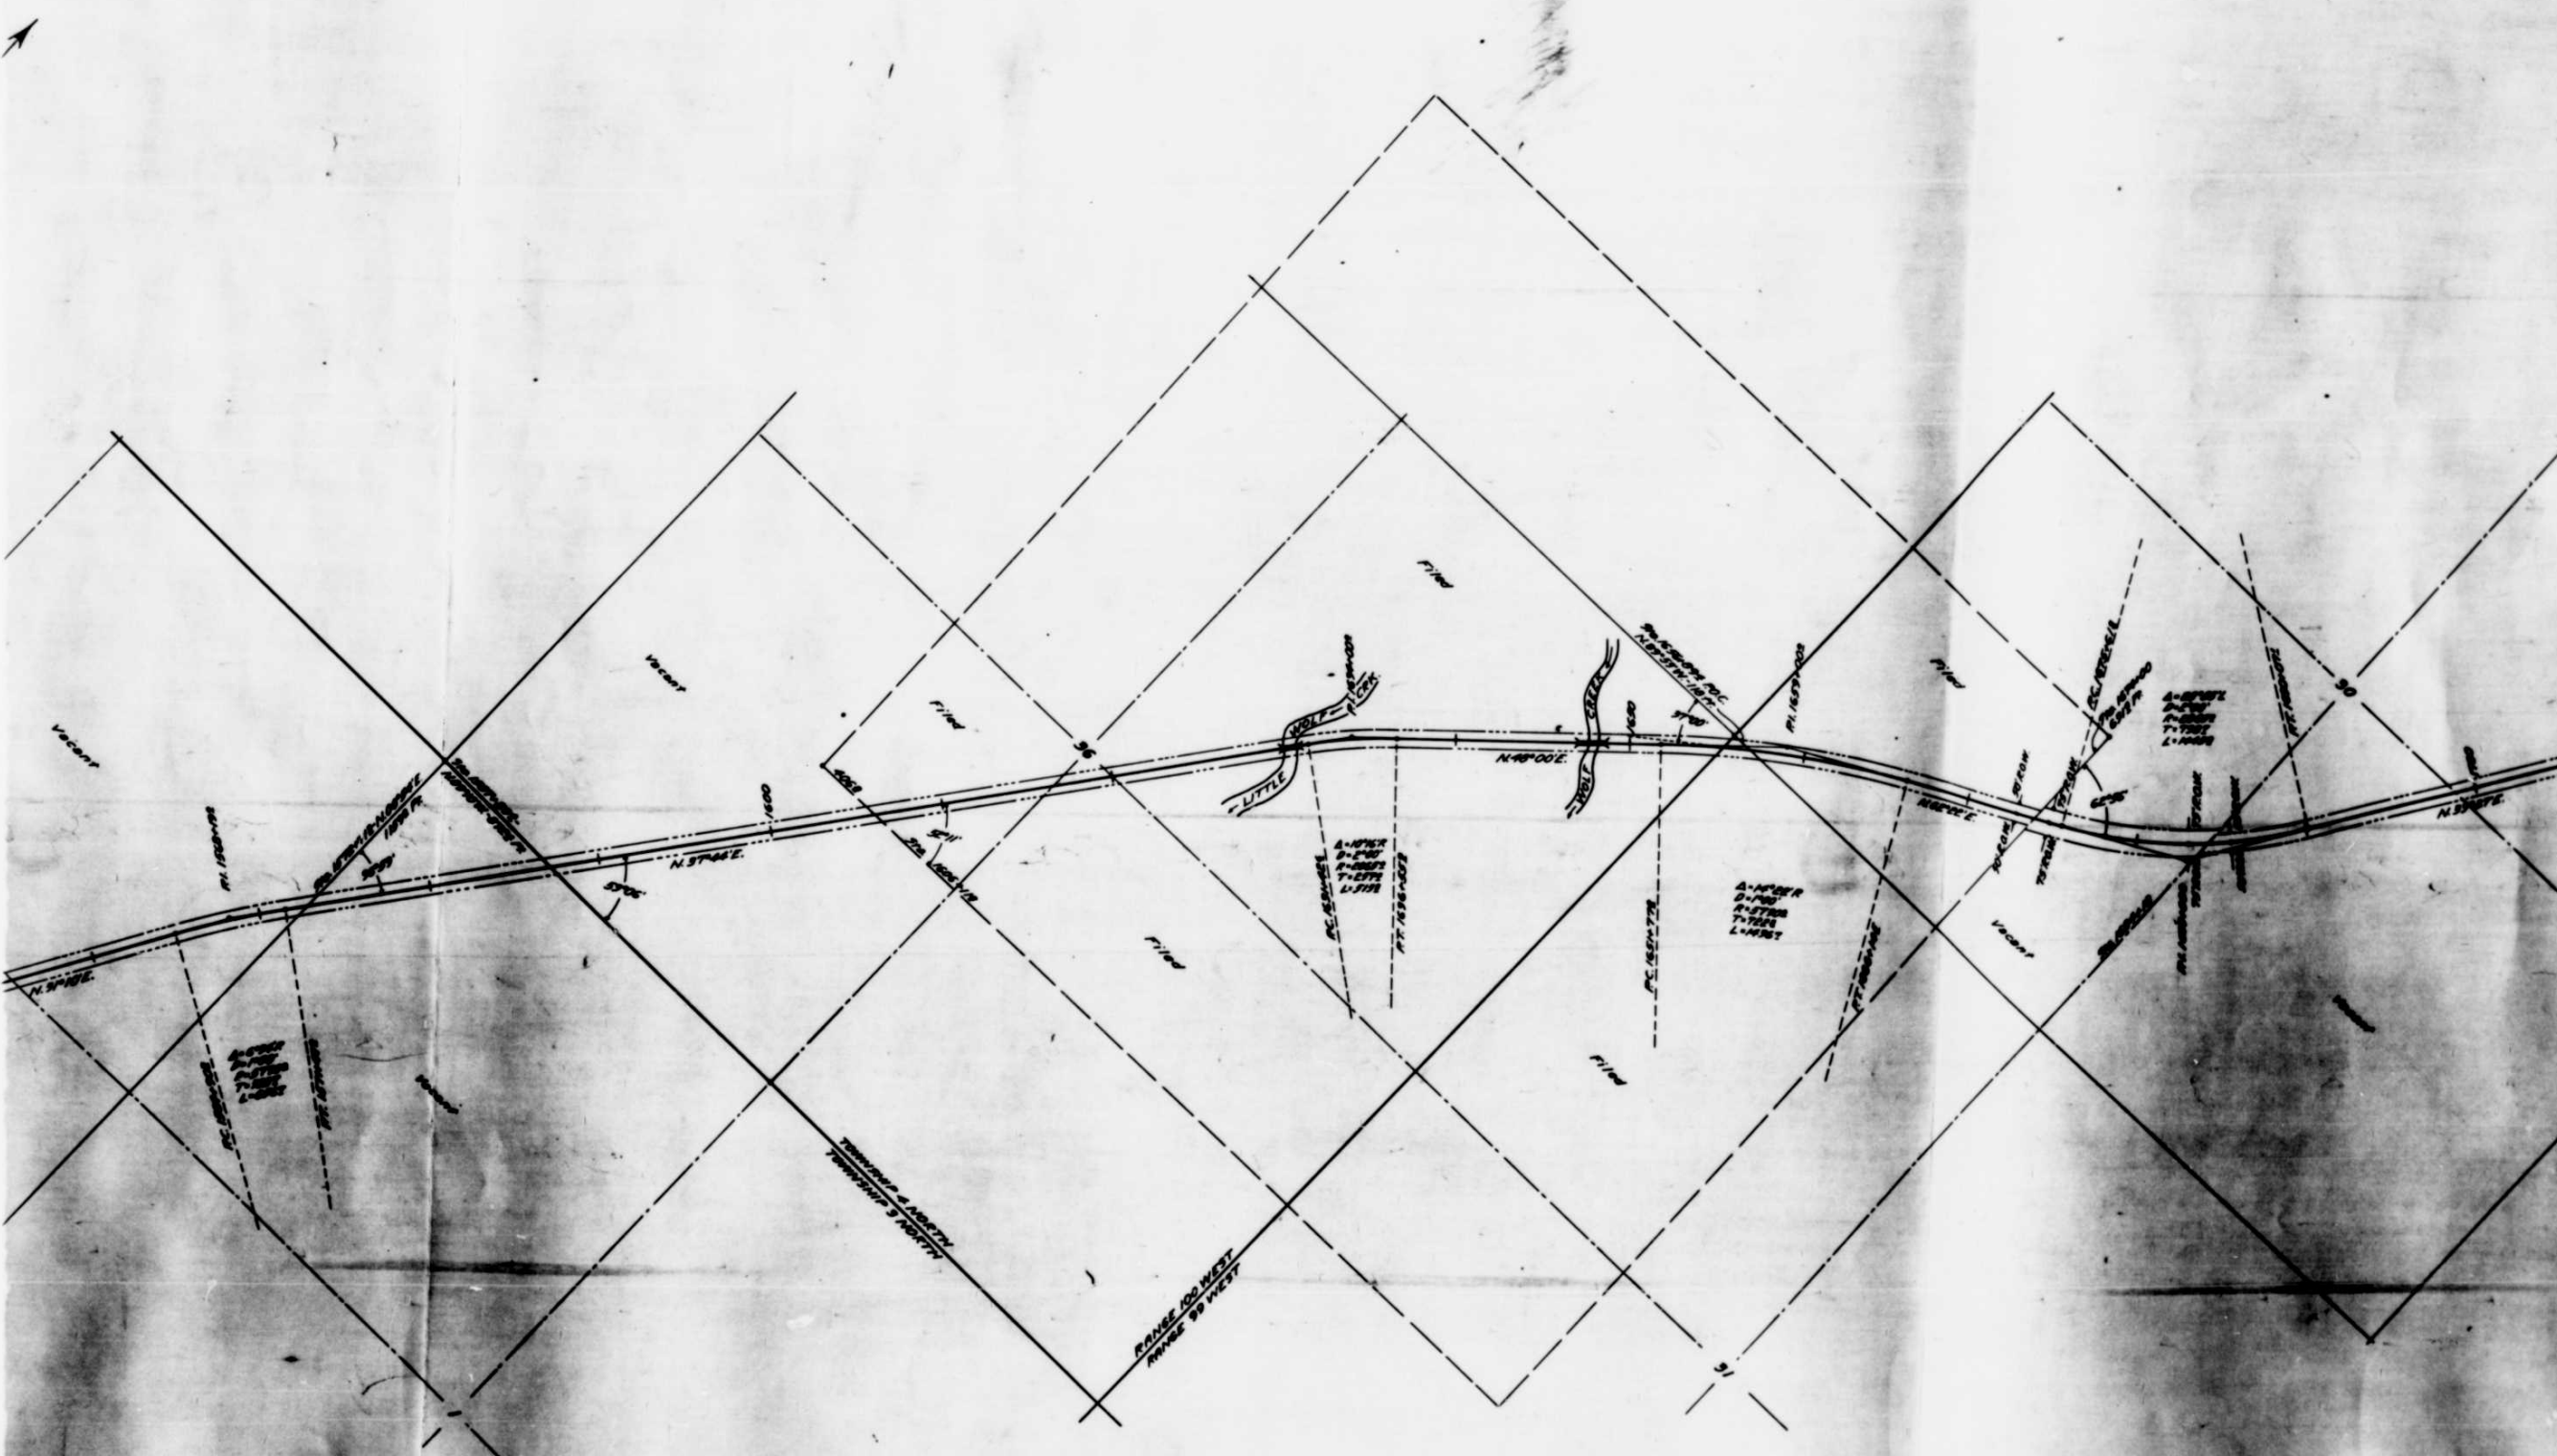

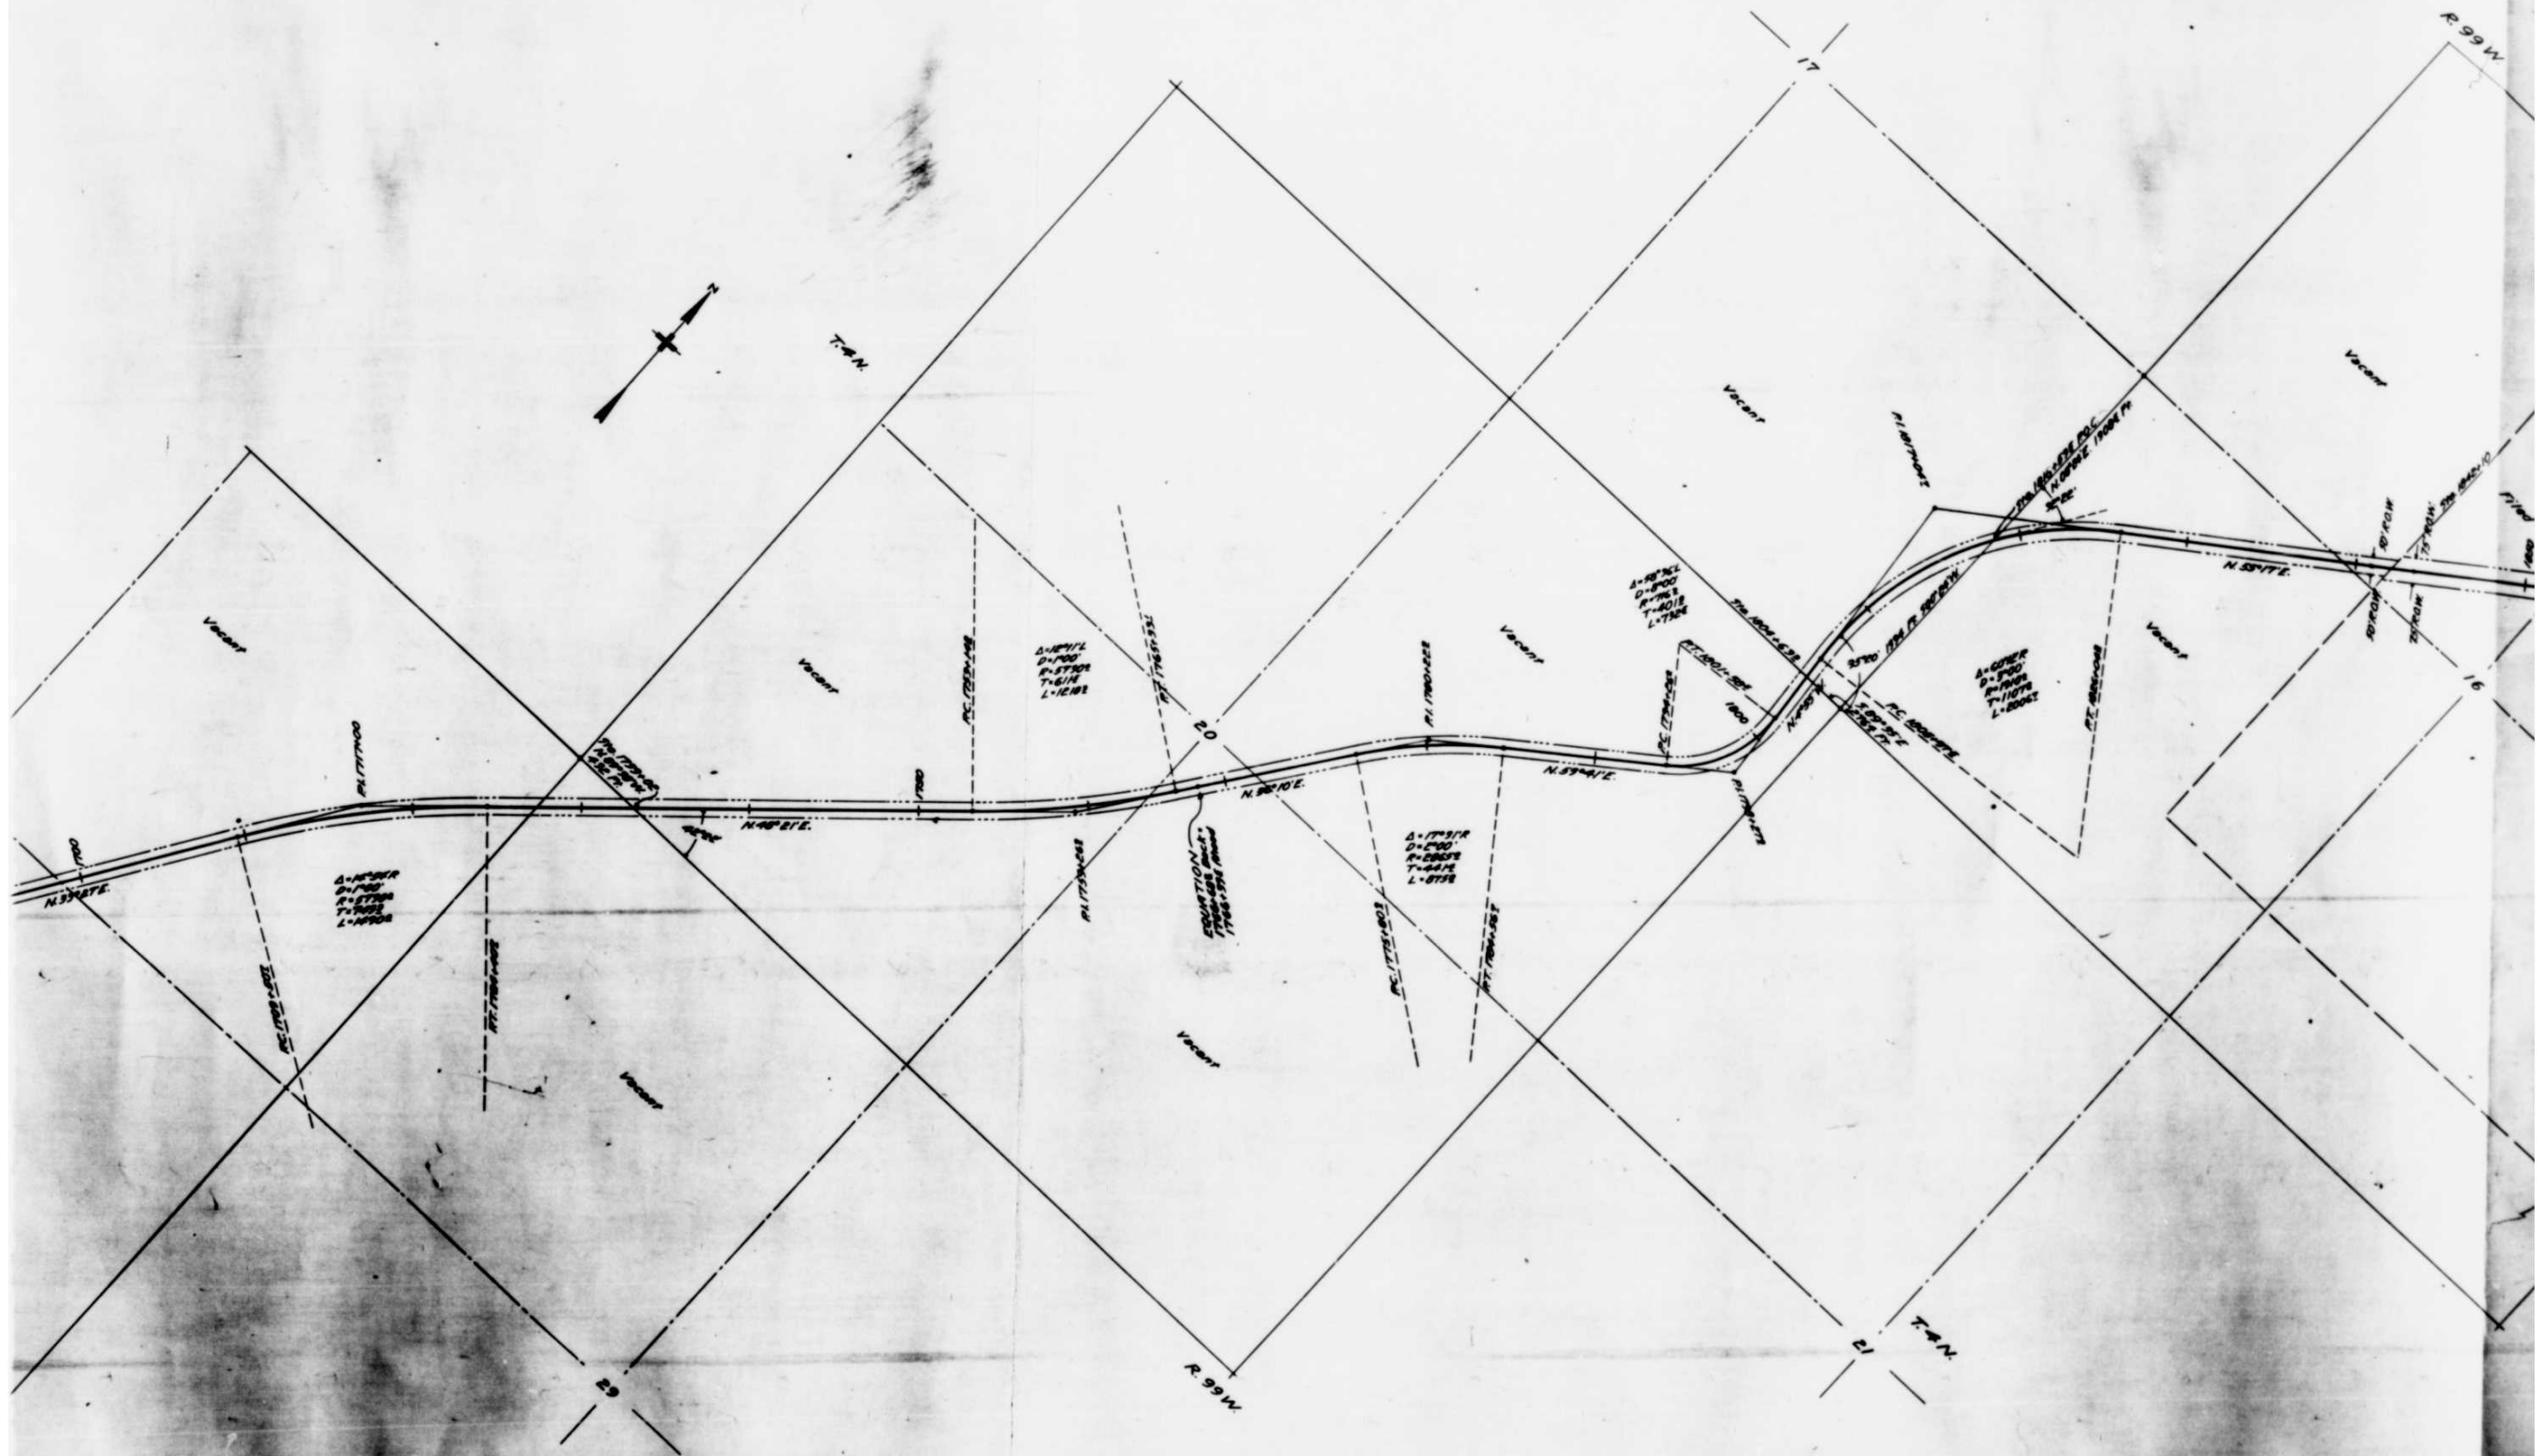

Pursuant to Sec. 17 of the Act of
 November 9, 1921 (41 Stat. 211), the
 following is a list of the lands
 of the United States which are
 of any for disposal or other purposes
 by authority of the United States.

17th
 17th

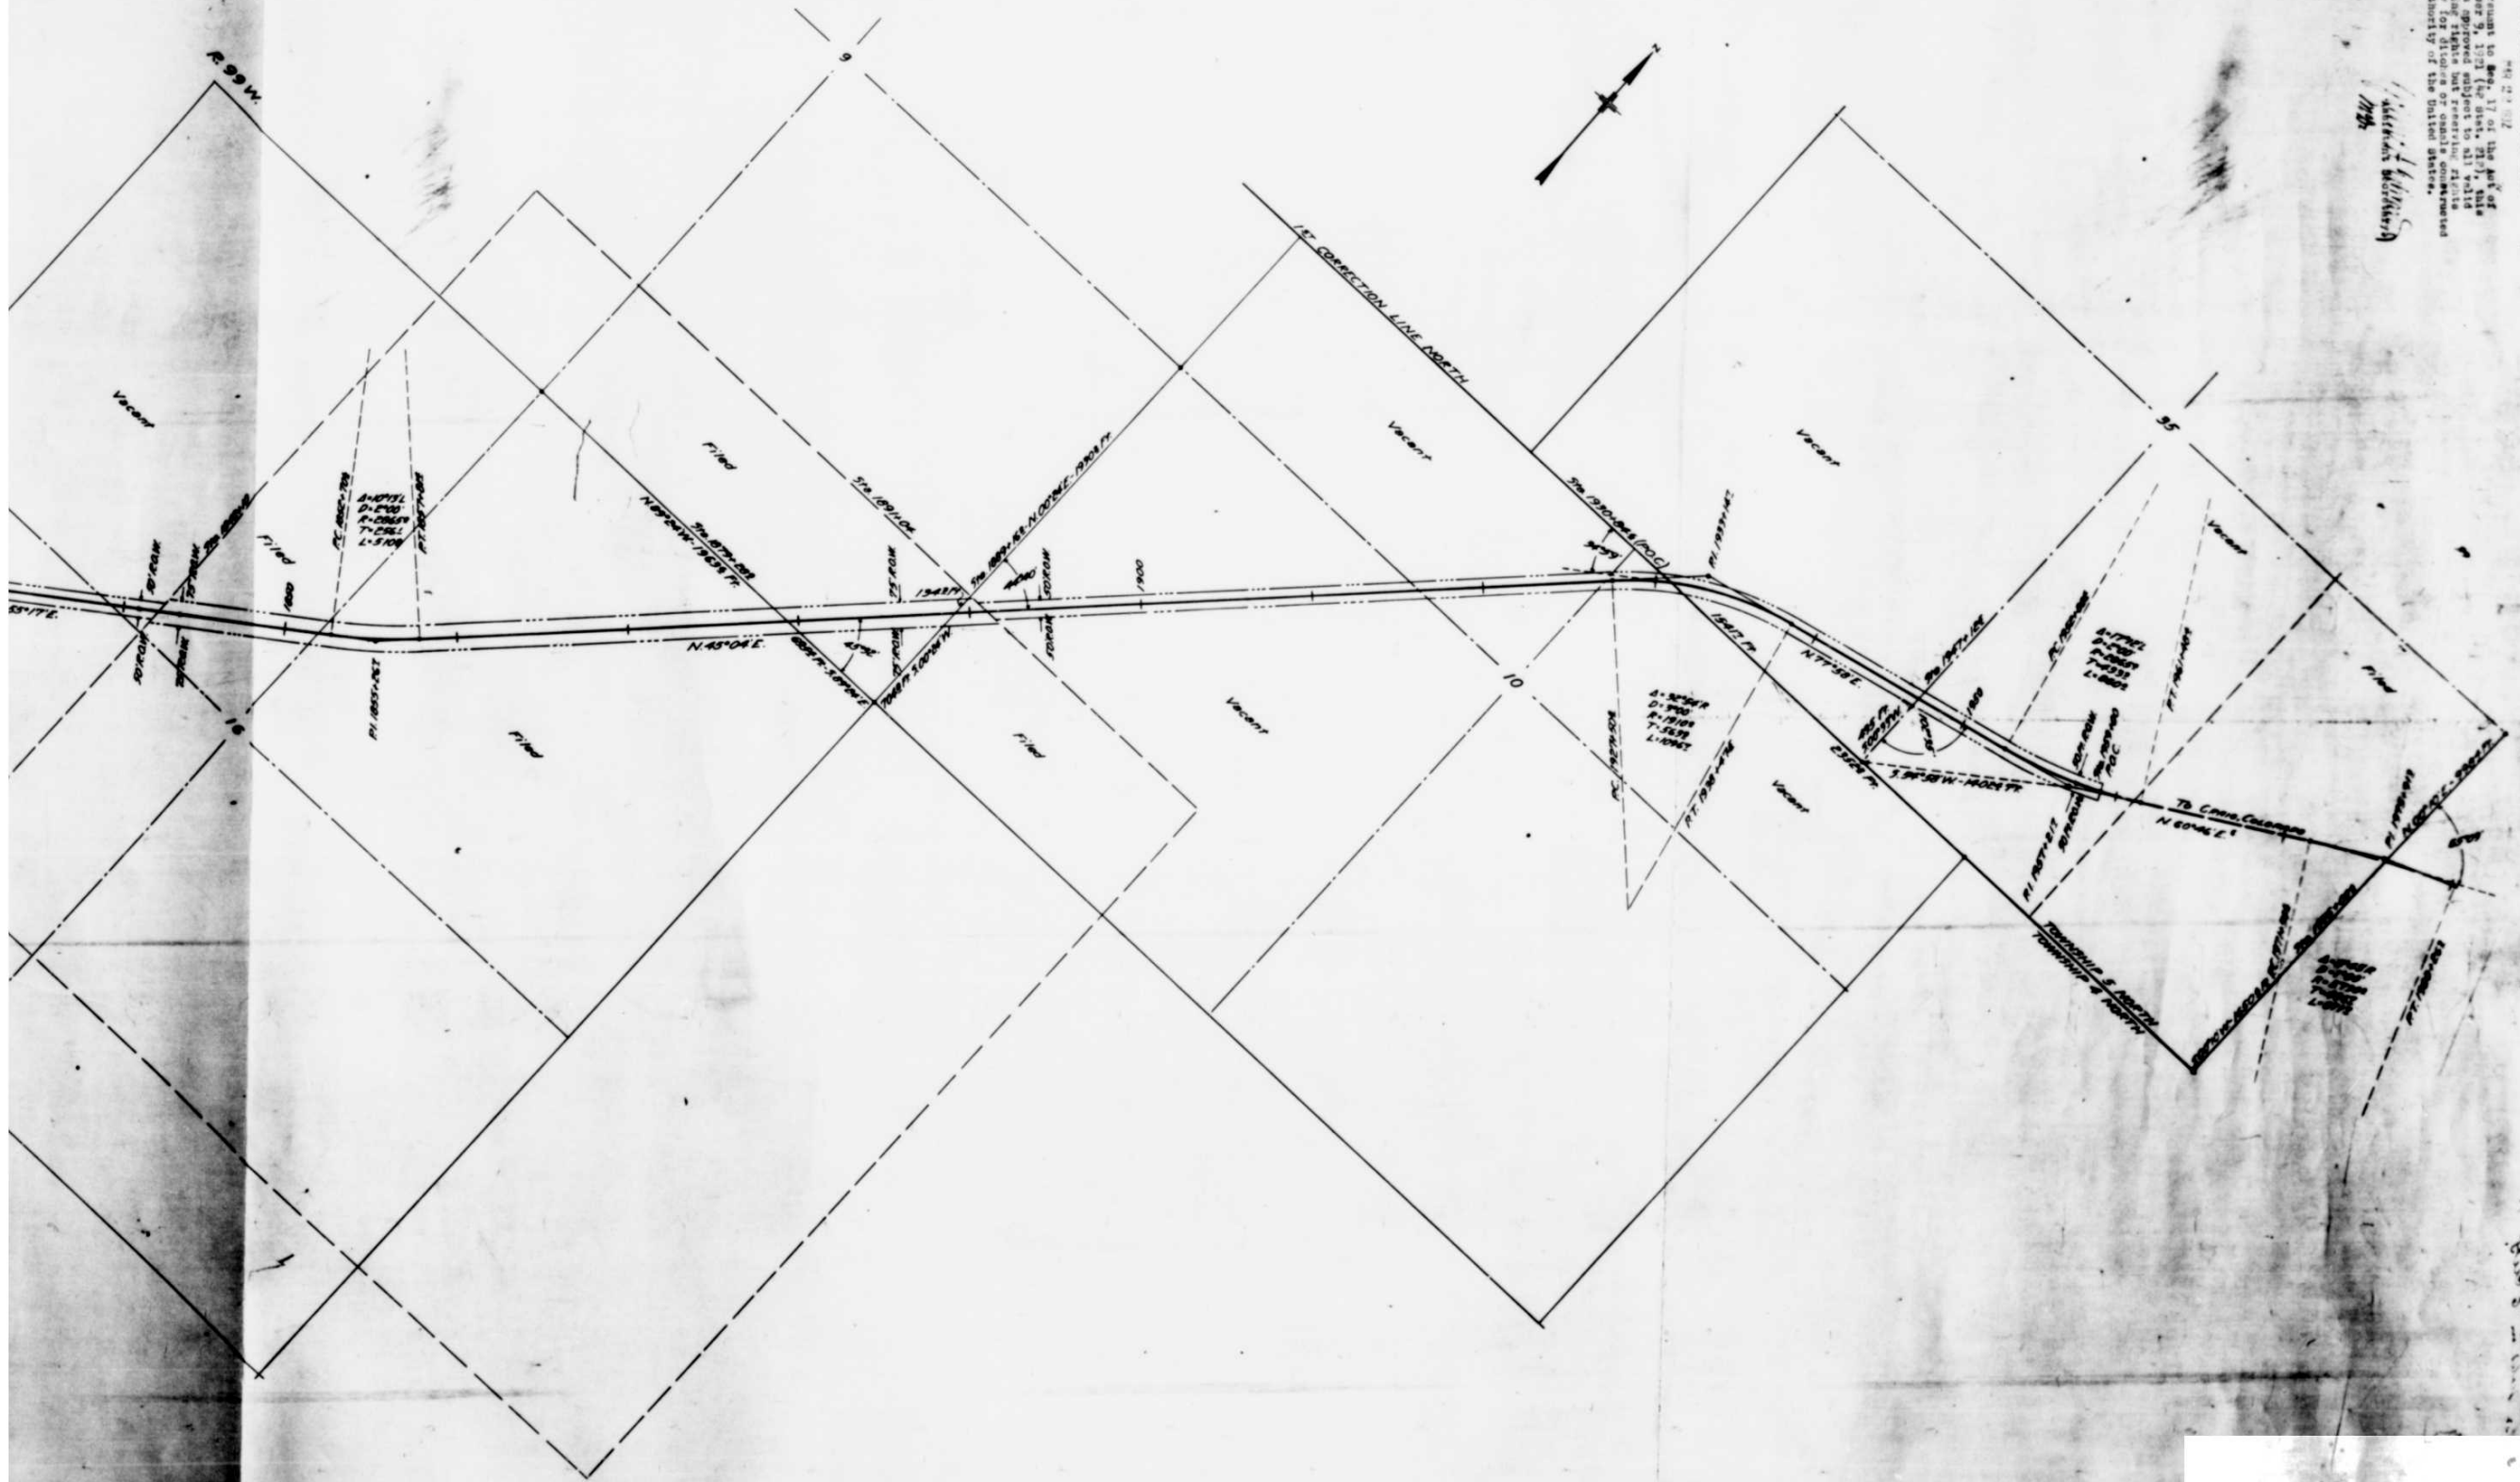

COLORADO
 STATE HIGHWAY DEPARTMENT
 RIGHT OF WAY
 Reserved For
 FEDERAL LAND HIGHWAY
 PROJECT NO. 1
 HAYES COUNTY, COLO.
 1934

UNITED STATES
DEPARTMENT OF THE INTERIOR
OFFICE OF THE SECRETARY
WASHINGTON

SEP 13 1932

The Honorable,

The Secretary of Agriculture.

My dear Mr. Secretary:

On March 22, 1932, the Department approved a map filed by you pursuant to section 17 of the act of November 9, 1921 (42 Stat. 212), showing location of a public highway right of way desired by the State Highway Department of Colorado, and designated on your records as Colorado Federal Lands Highway Project No. 1.


As requested by you four blue prints of the approved map are transmitted herewith.


Very truly yours,


(Sgd.) JOHN H. EDWARDS

Assistant Secretary.

Inclosure No. 143077

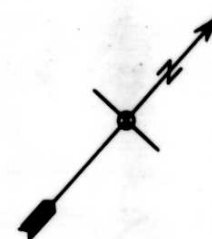

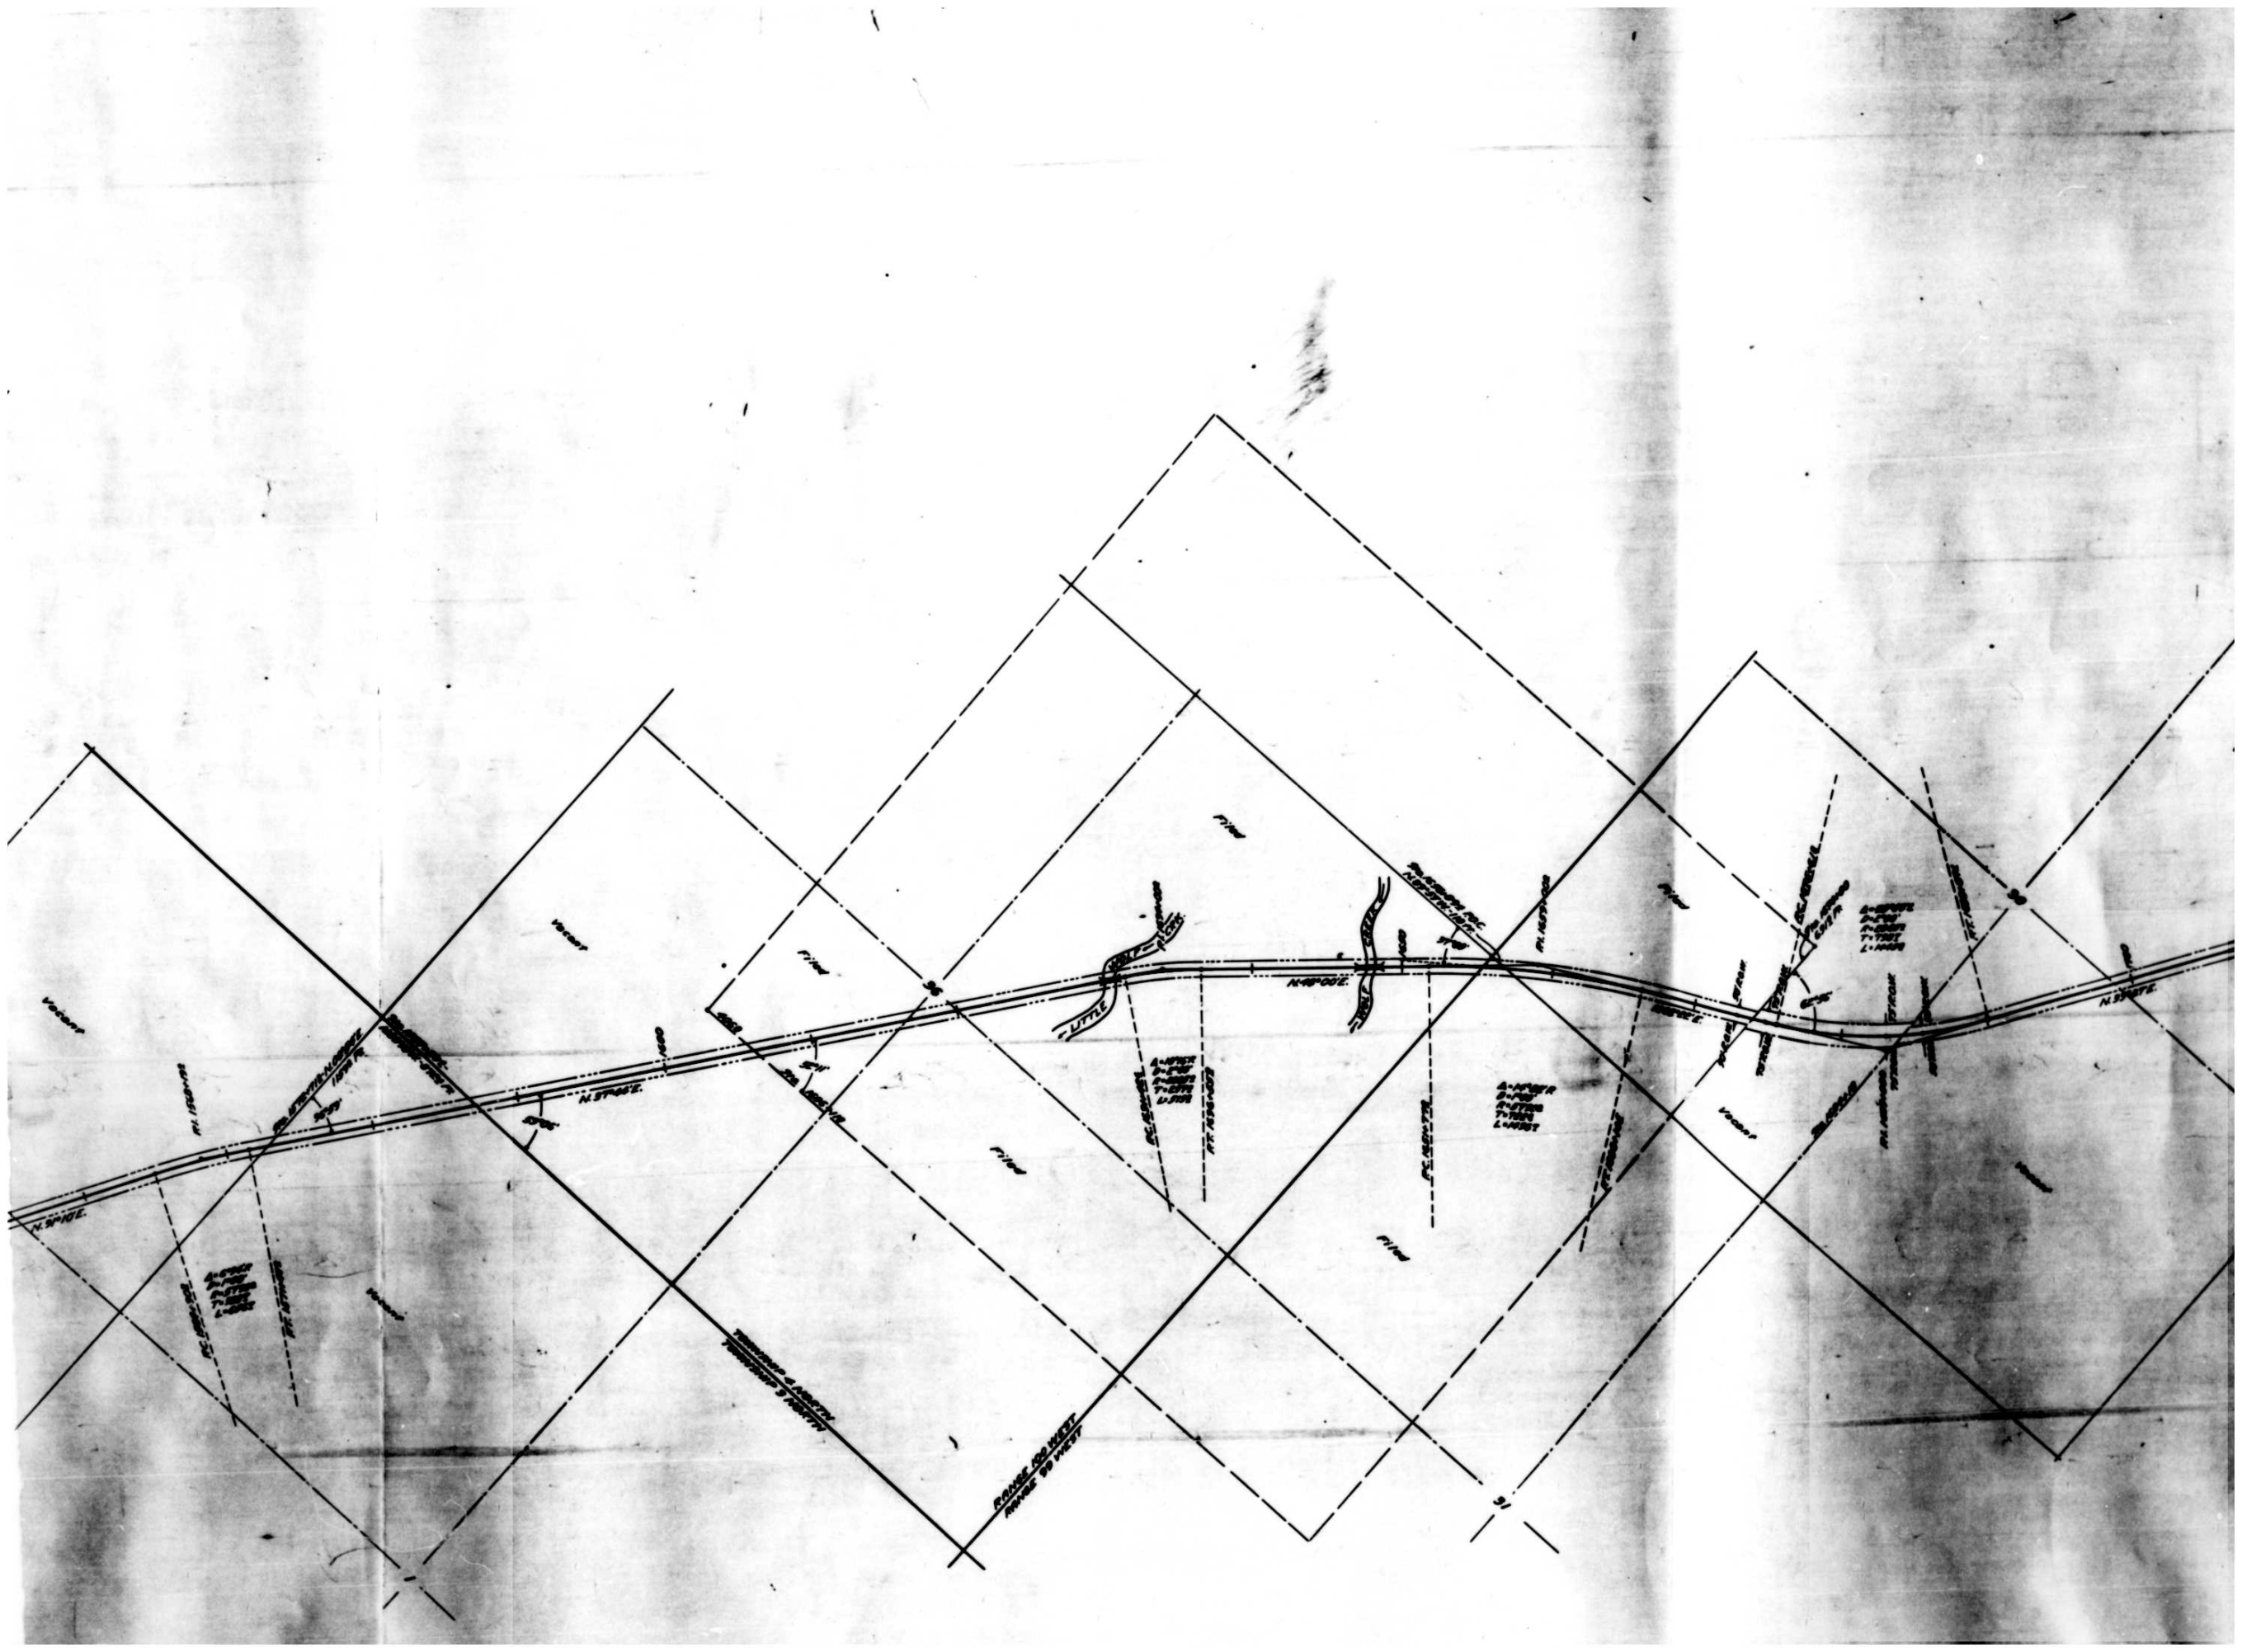


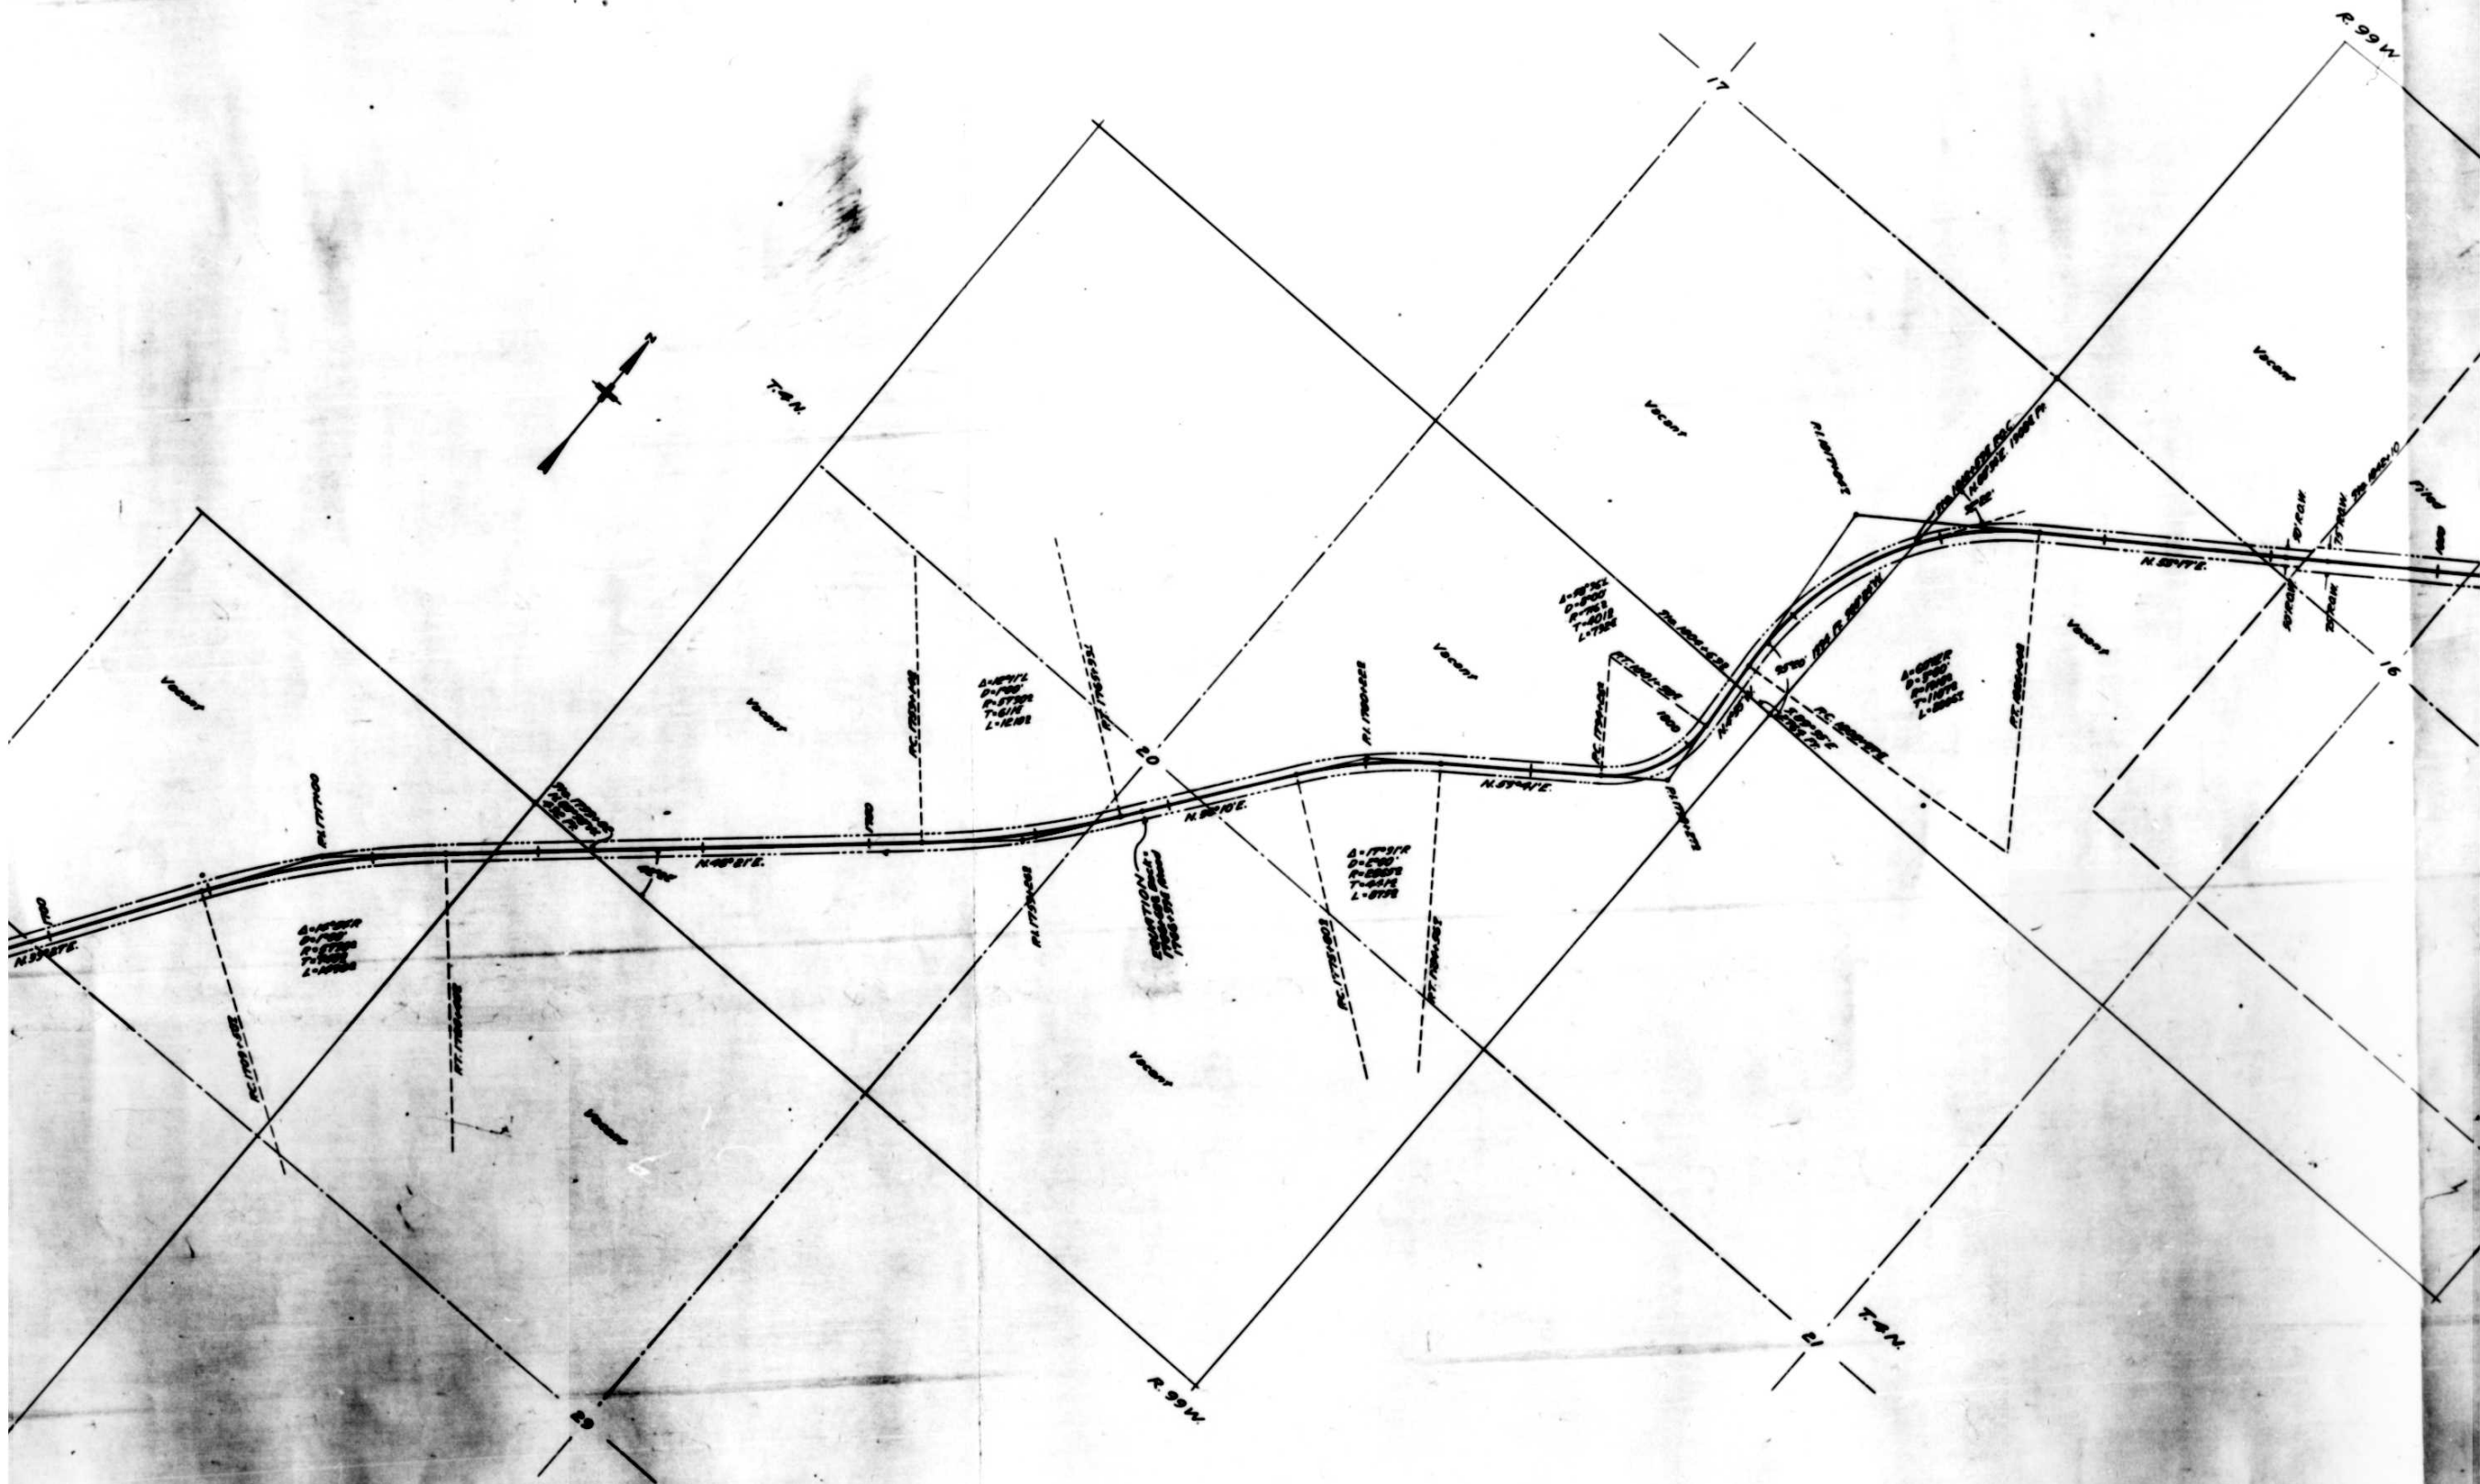




Pursuant to Sec. 17 of the Act of November 9, 1921 (42 Stat. 211), this map is approved subject to all valid existing rights but reserving rights of way for ditches or canals constructed by authority of the United States.


8544141




RIGHT OF WAY
REQUIRED FOR
FEDERAL LAND HIGHWAY PROJECT NO. 1
MOFFAT COUNTY
COLORADO
SCALE 1"=400'

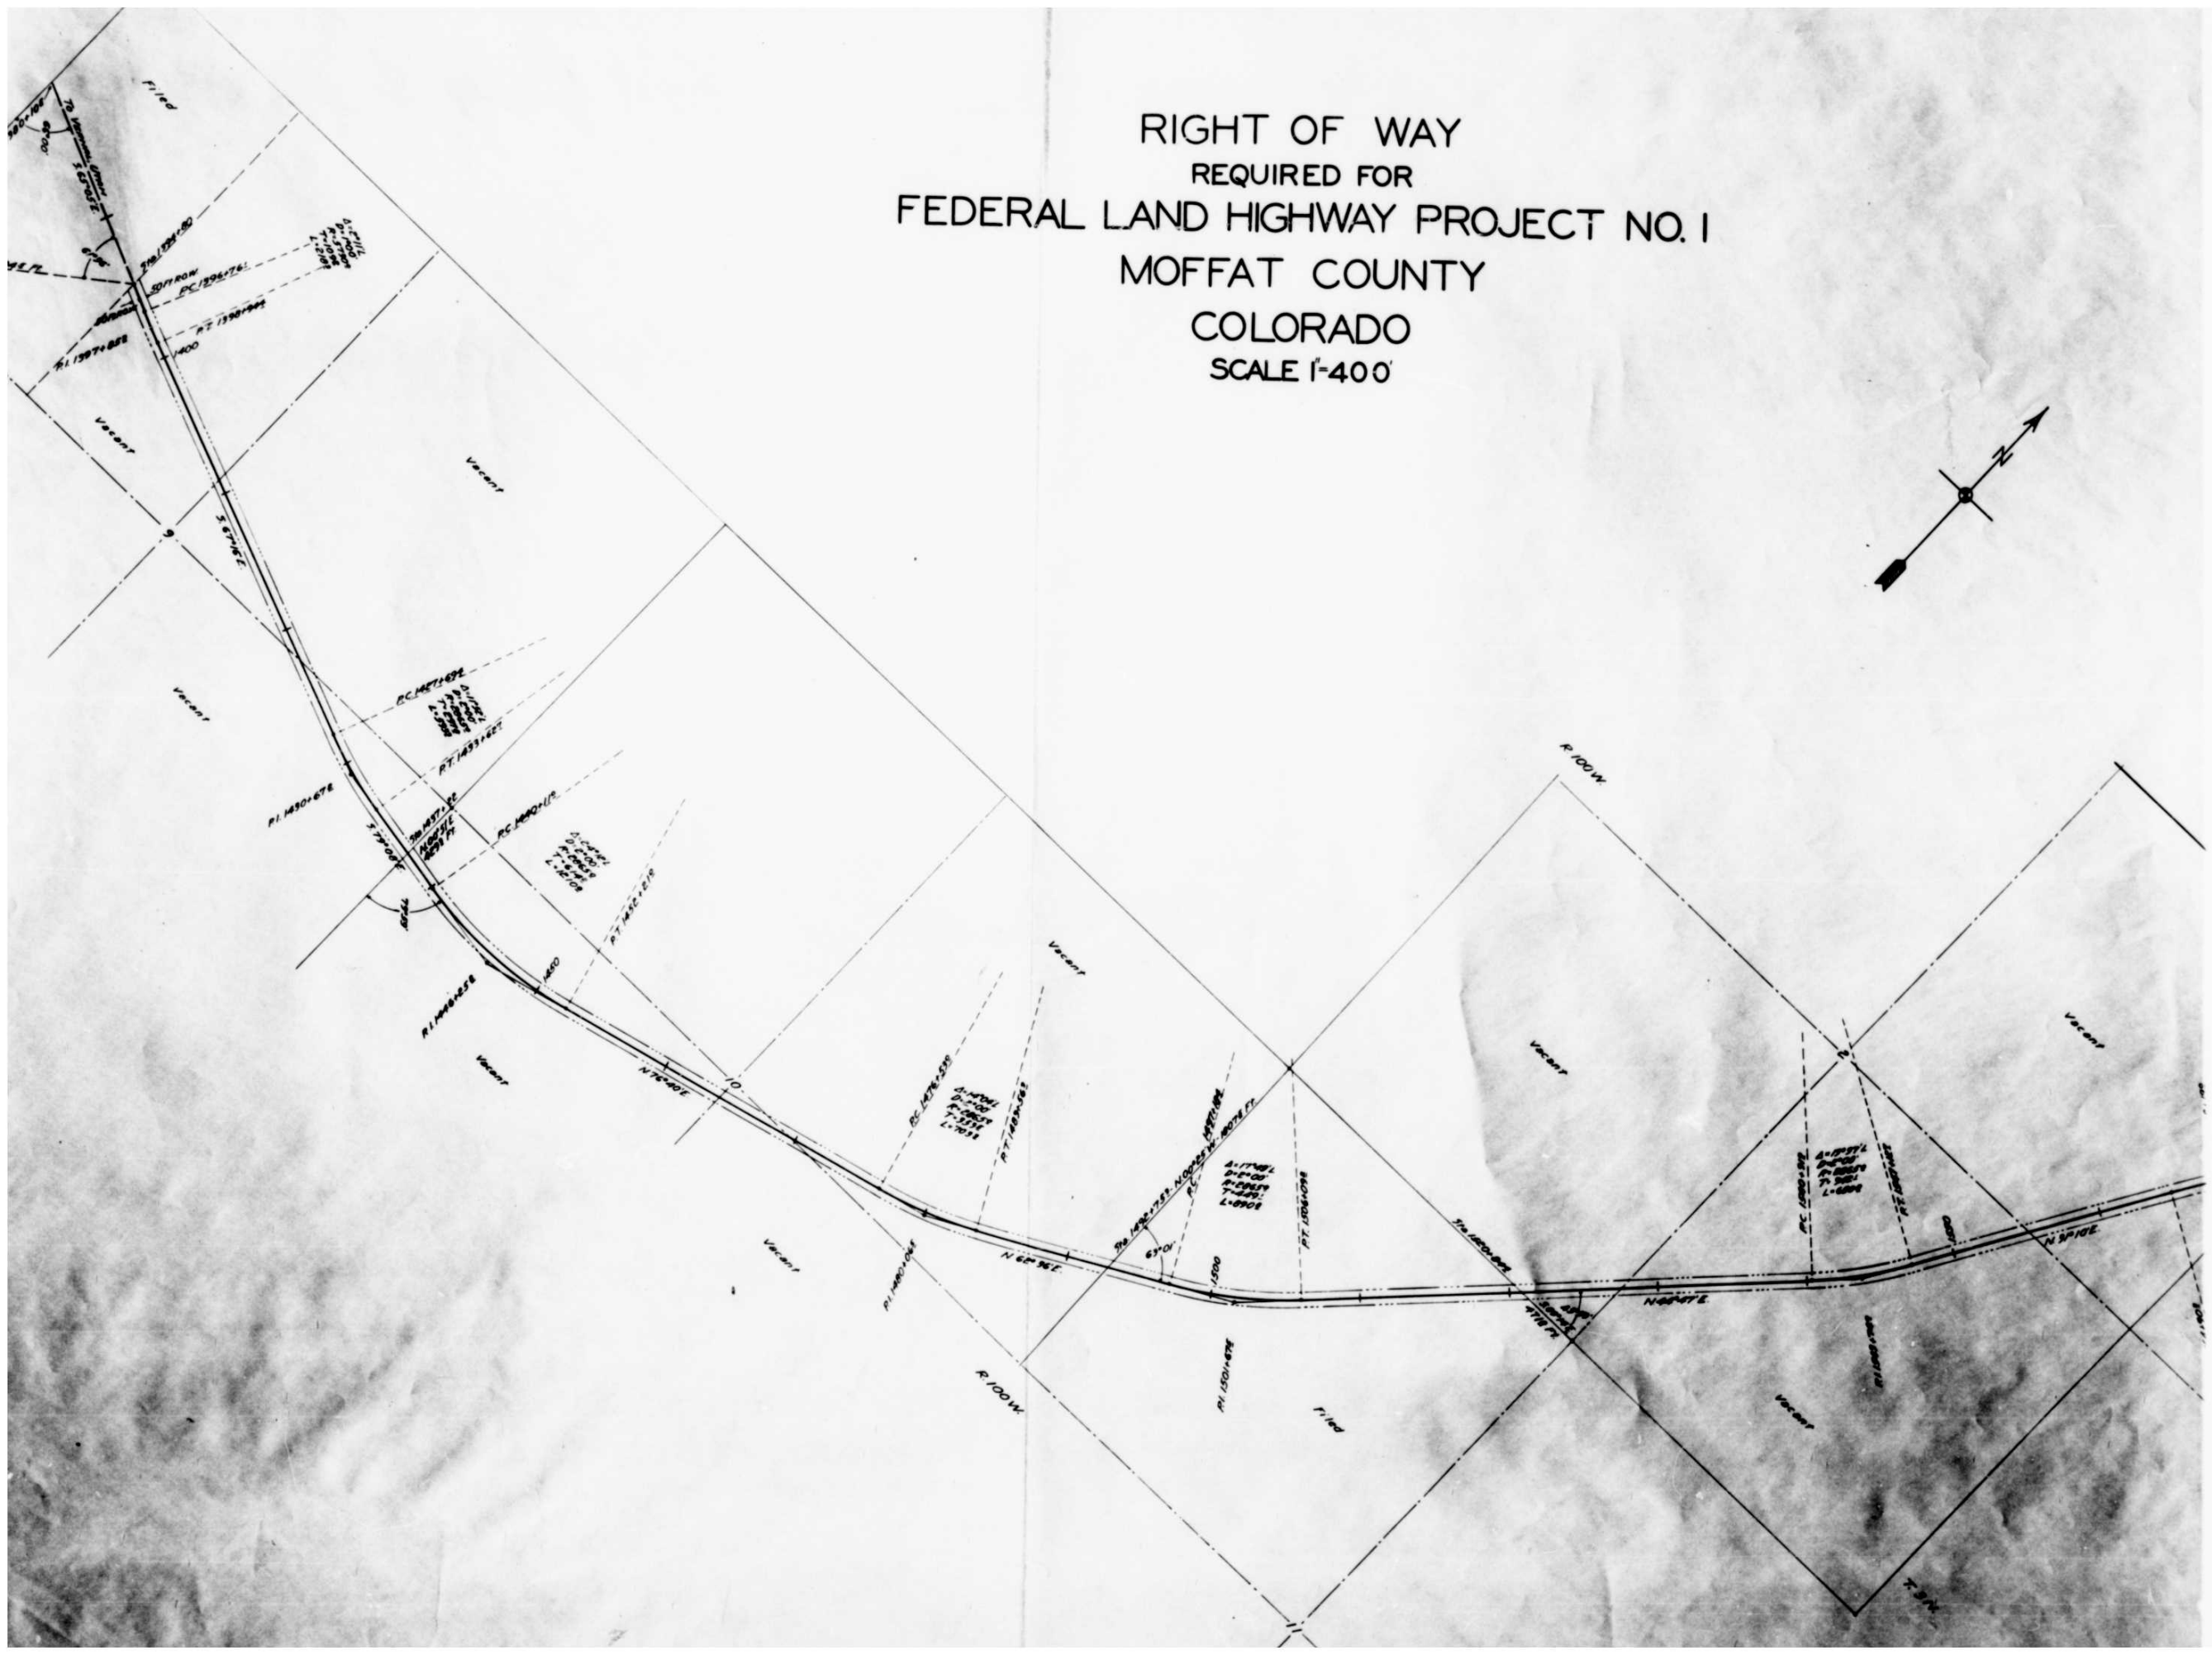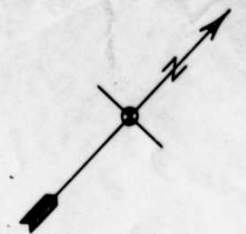


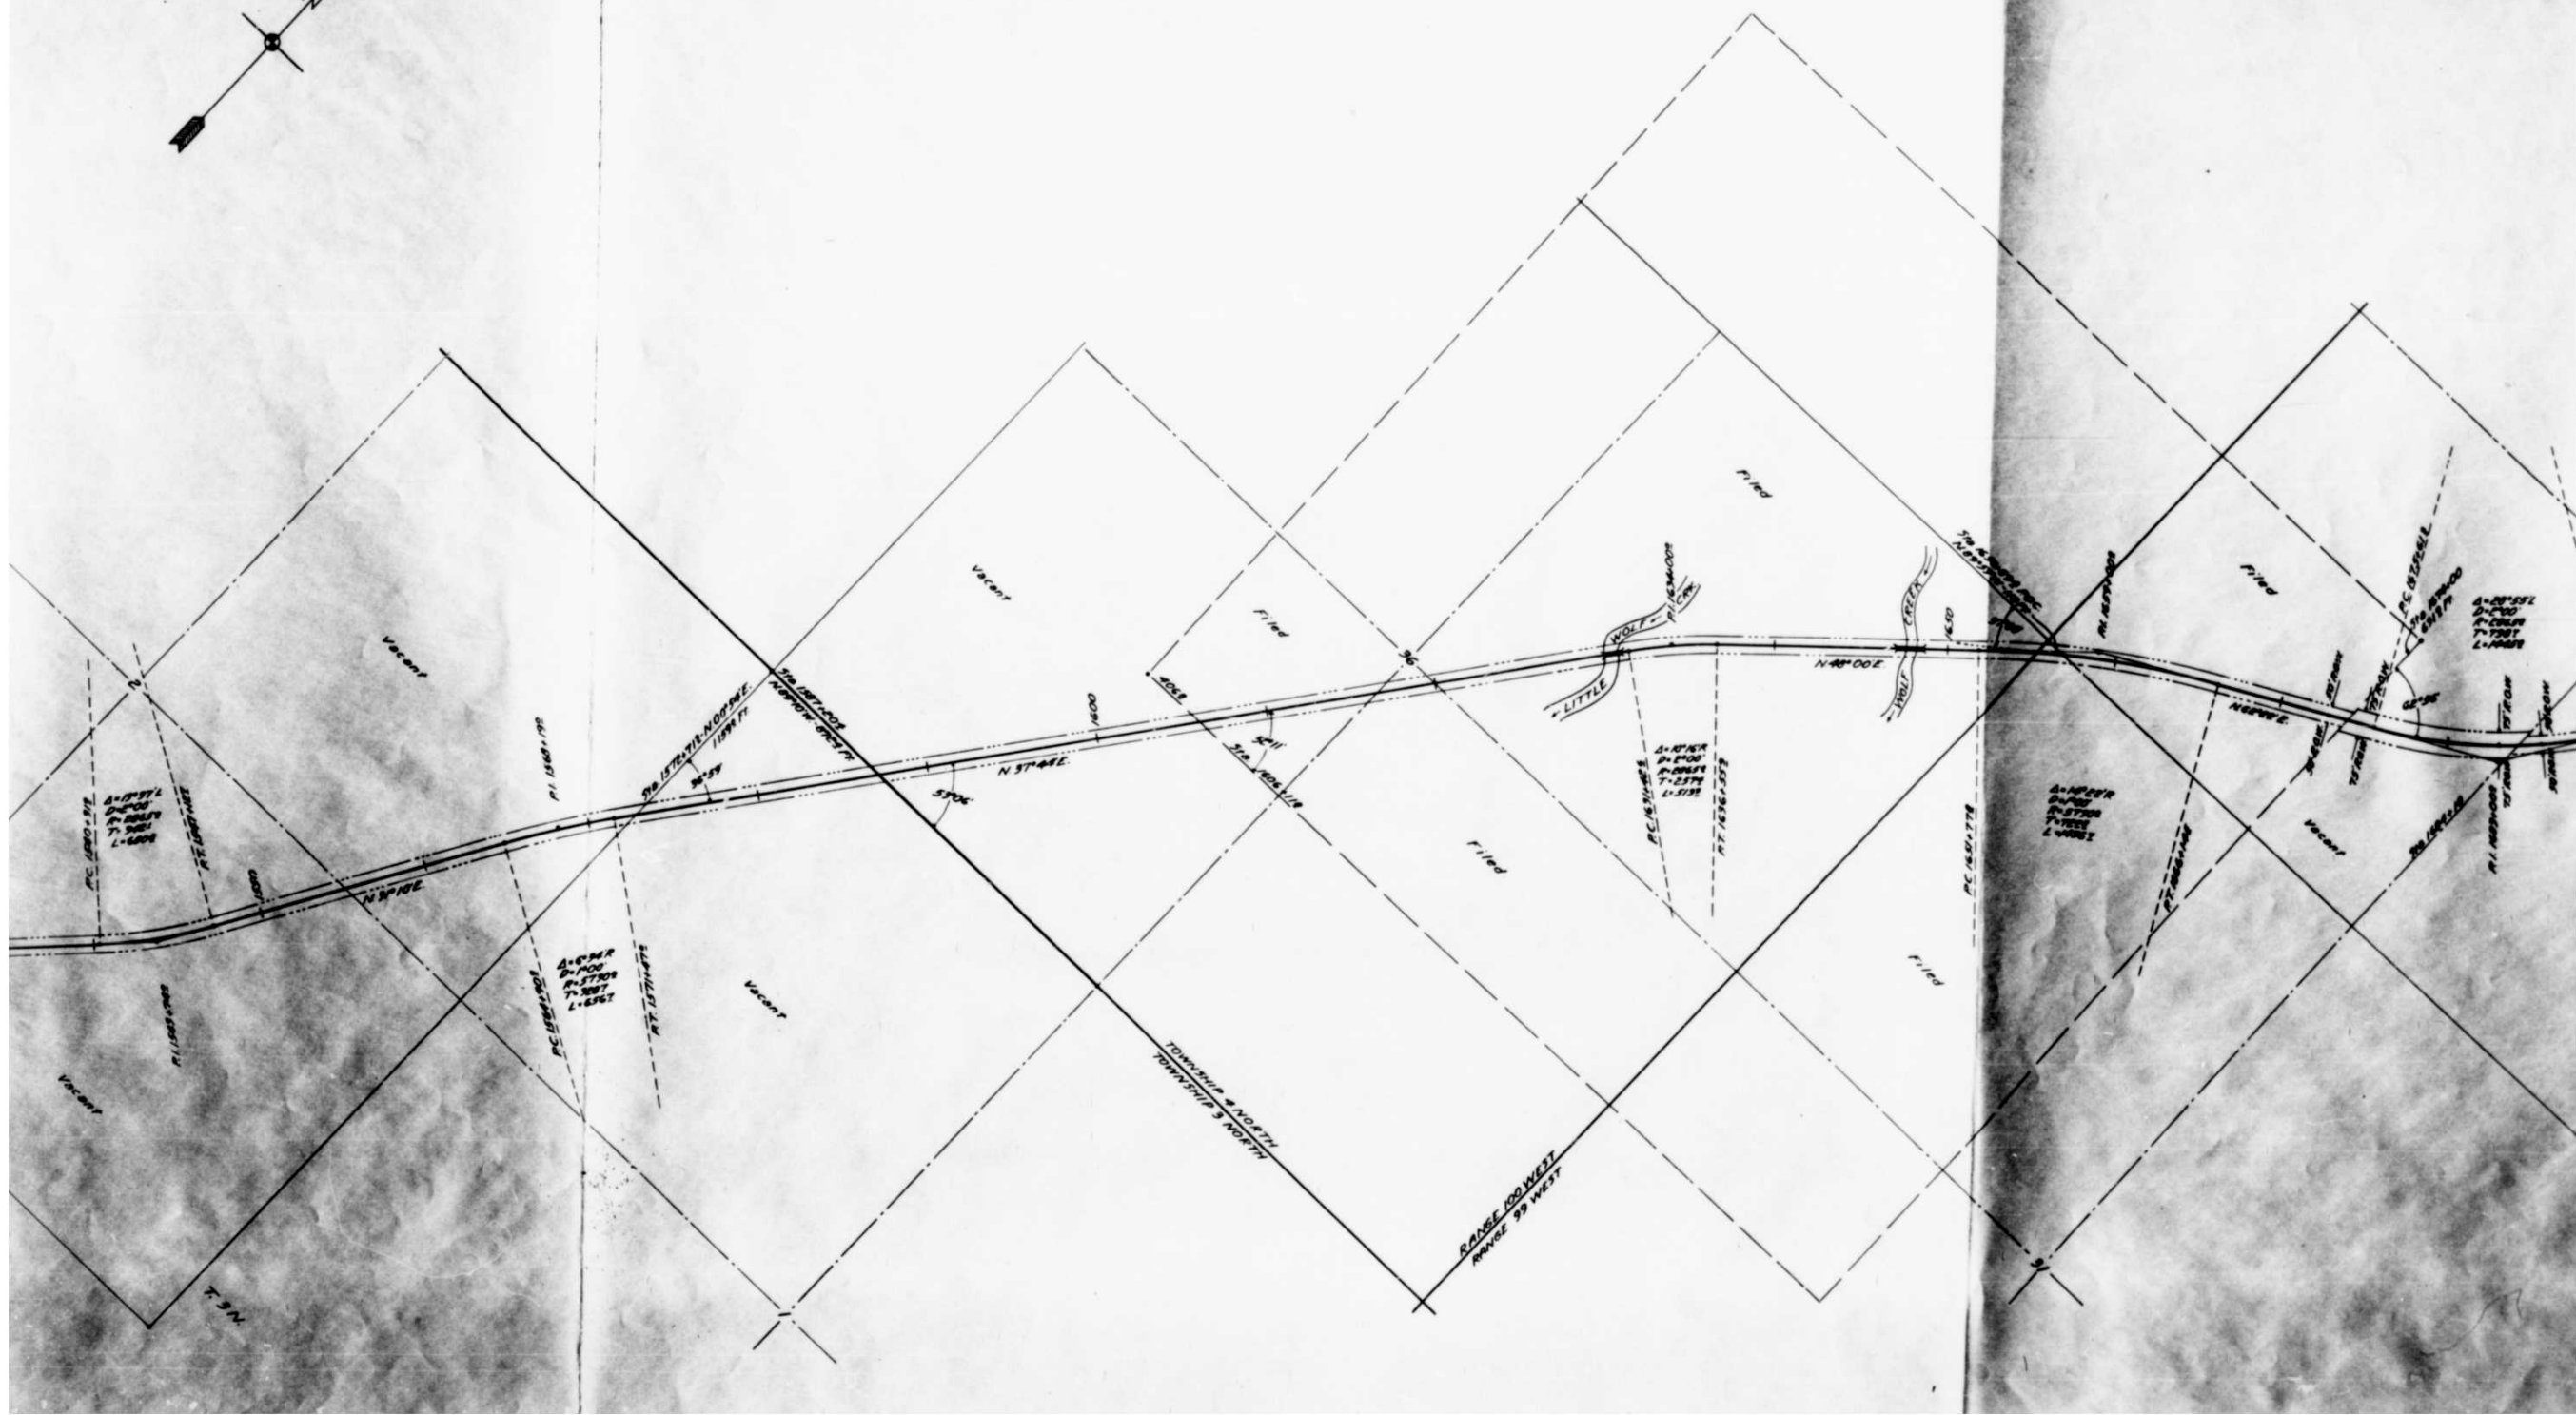
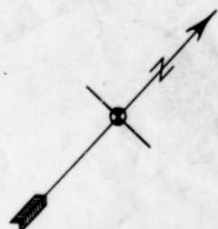


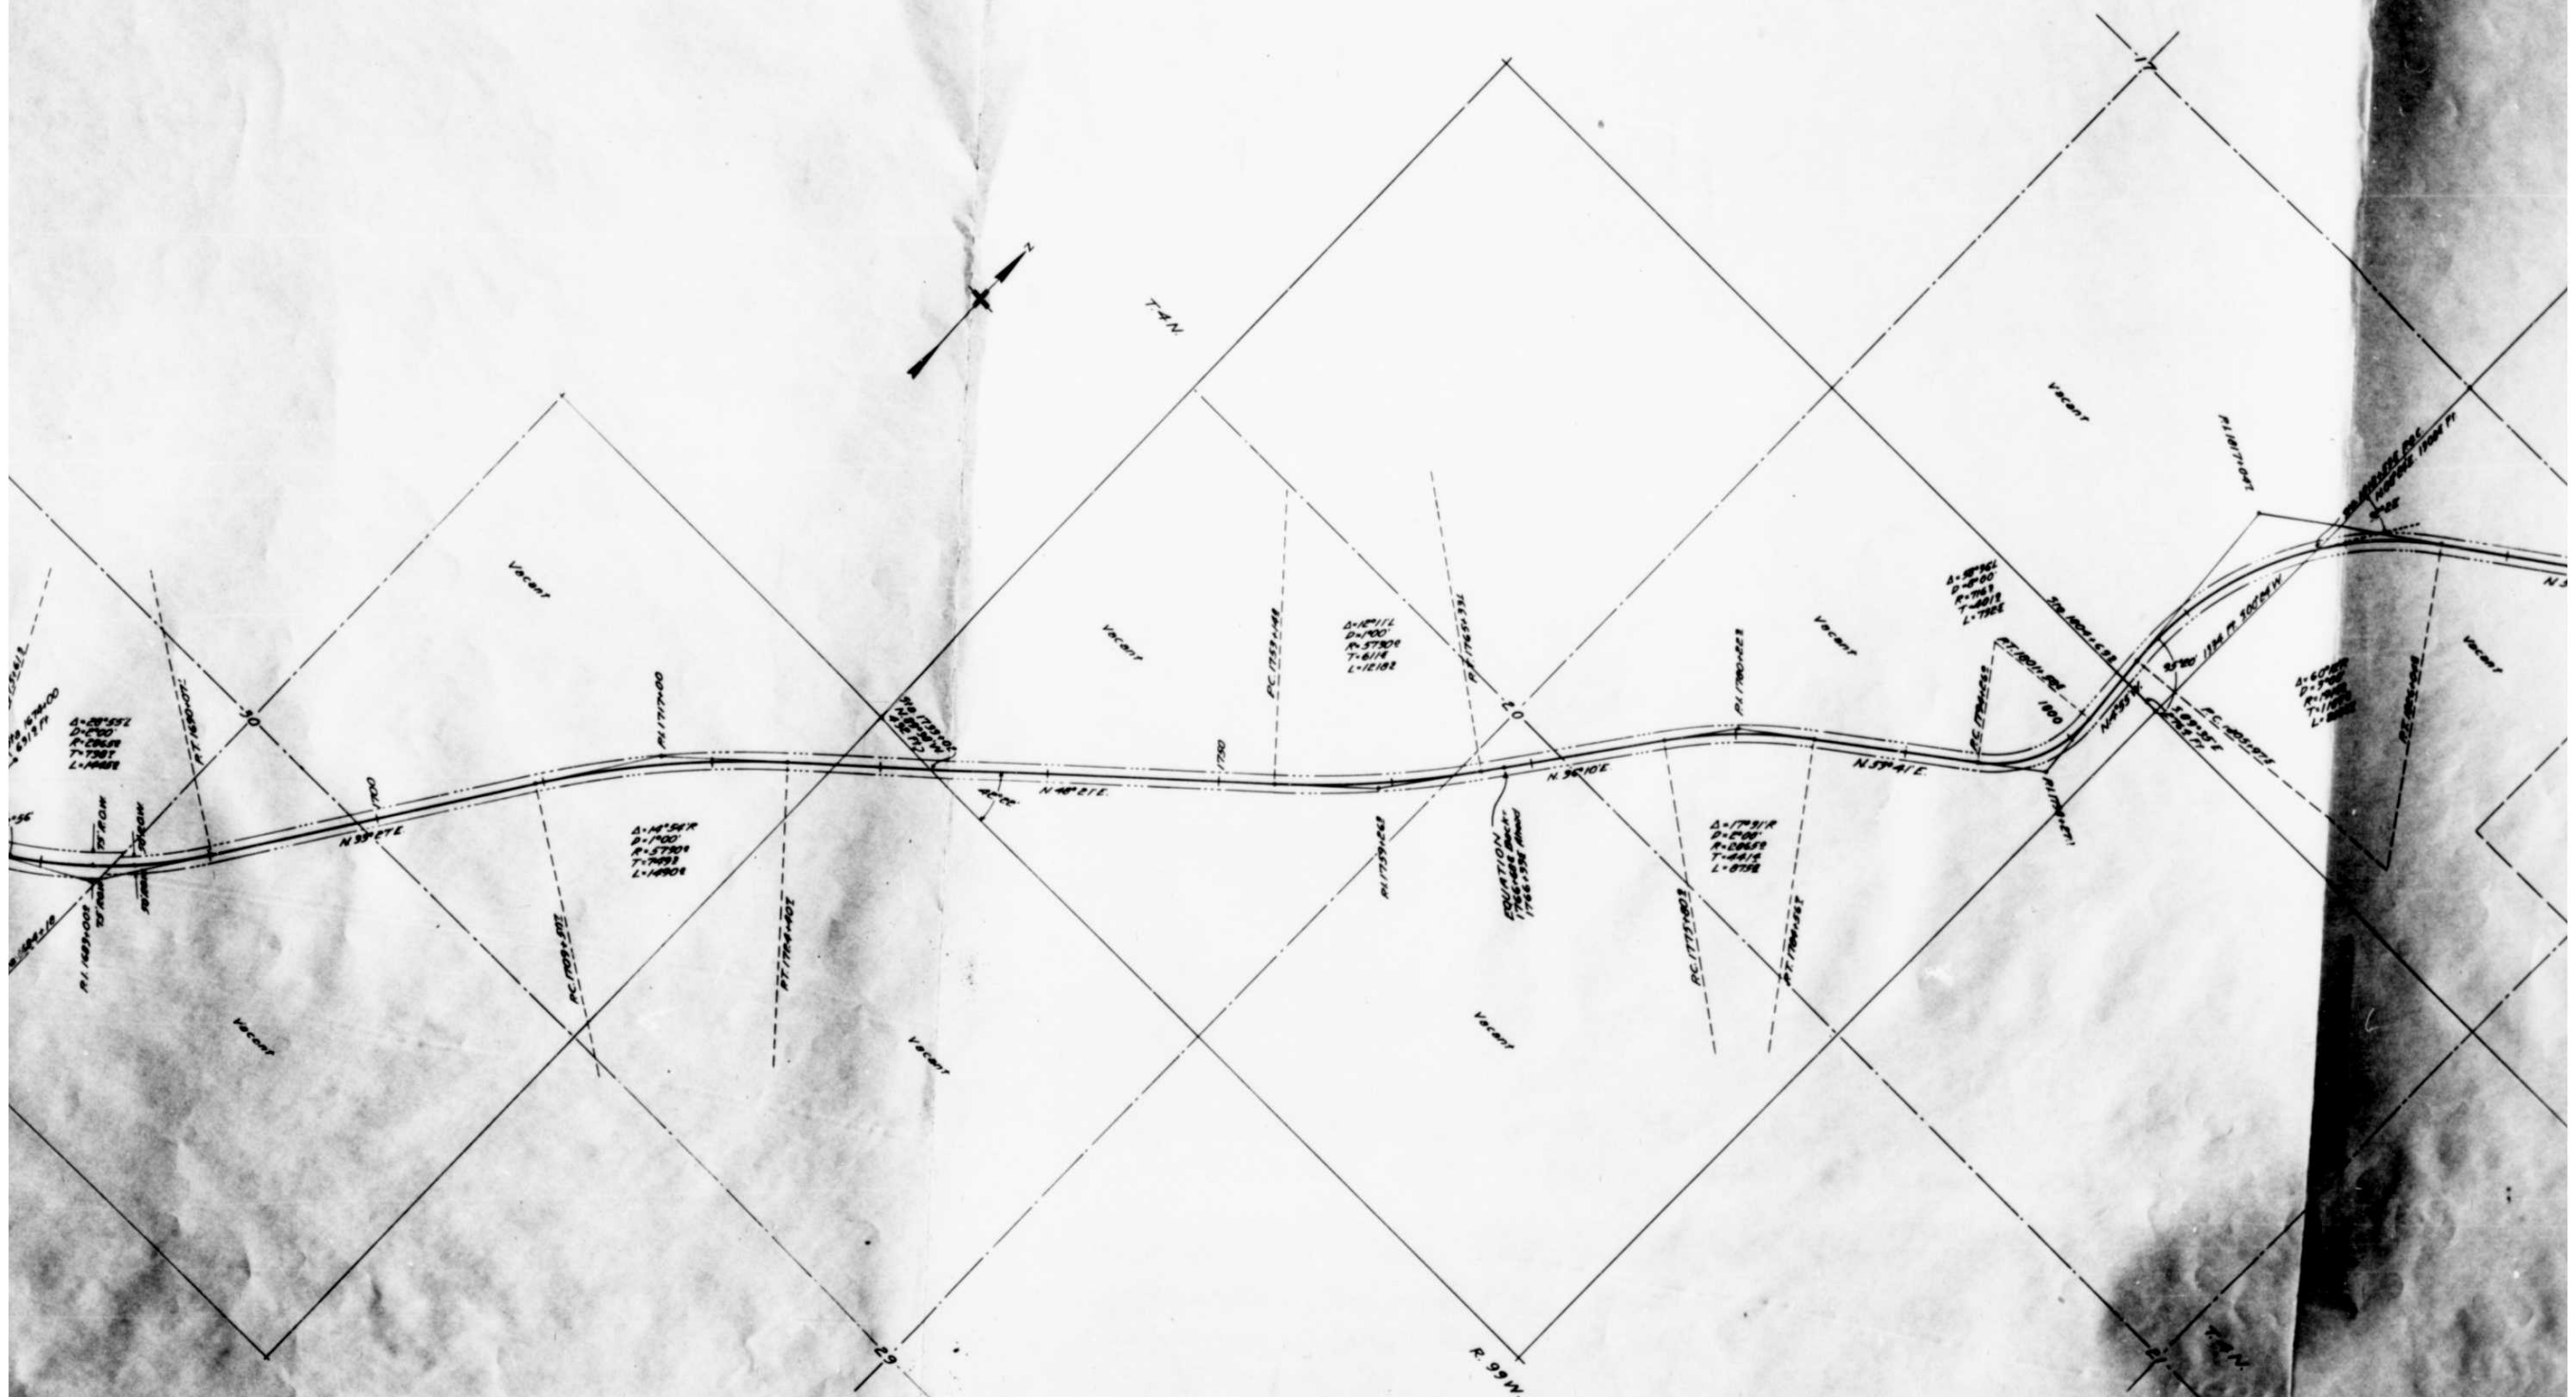


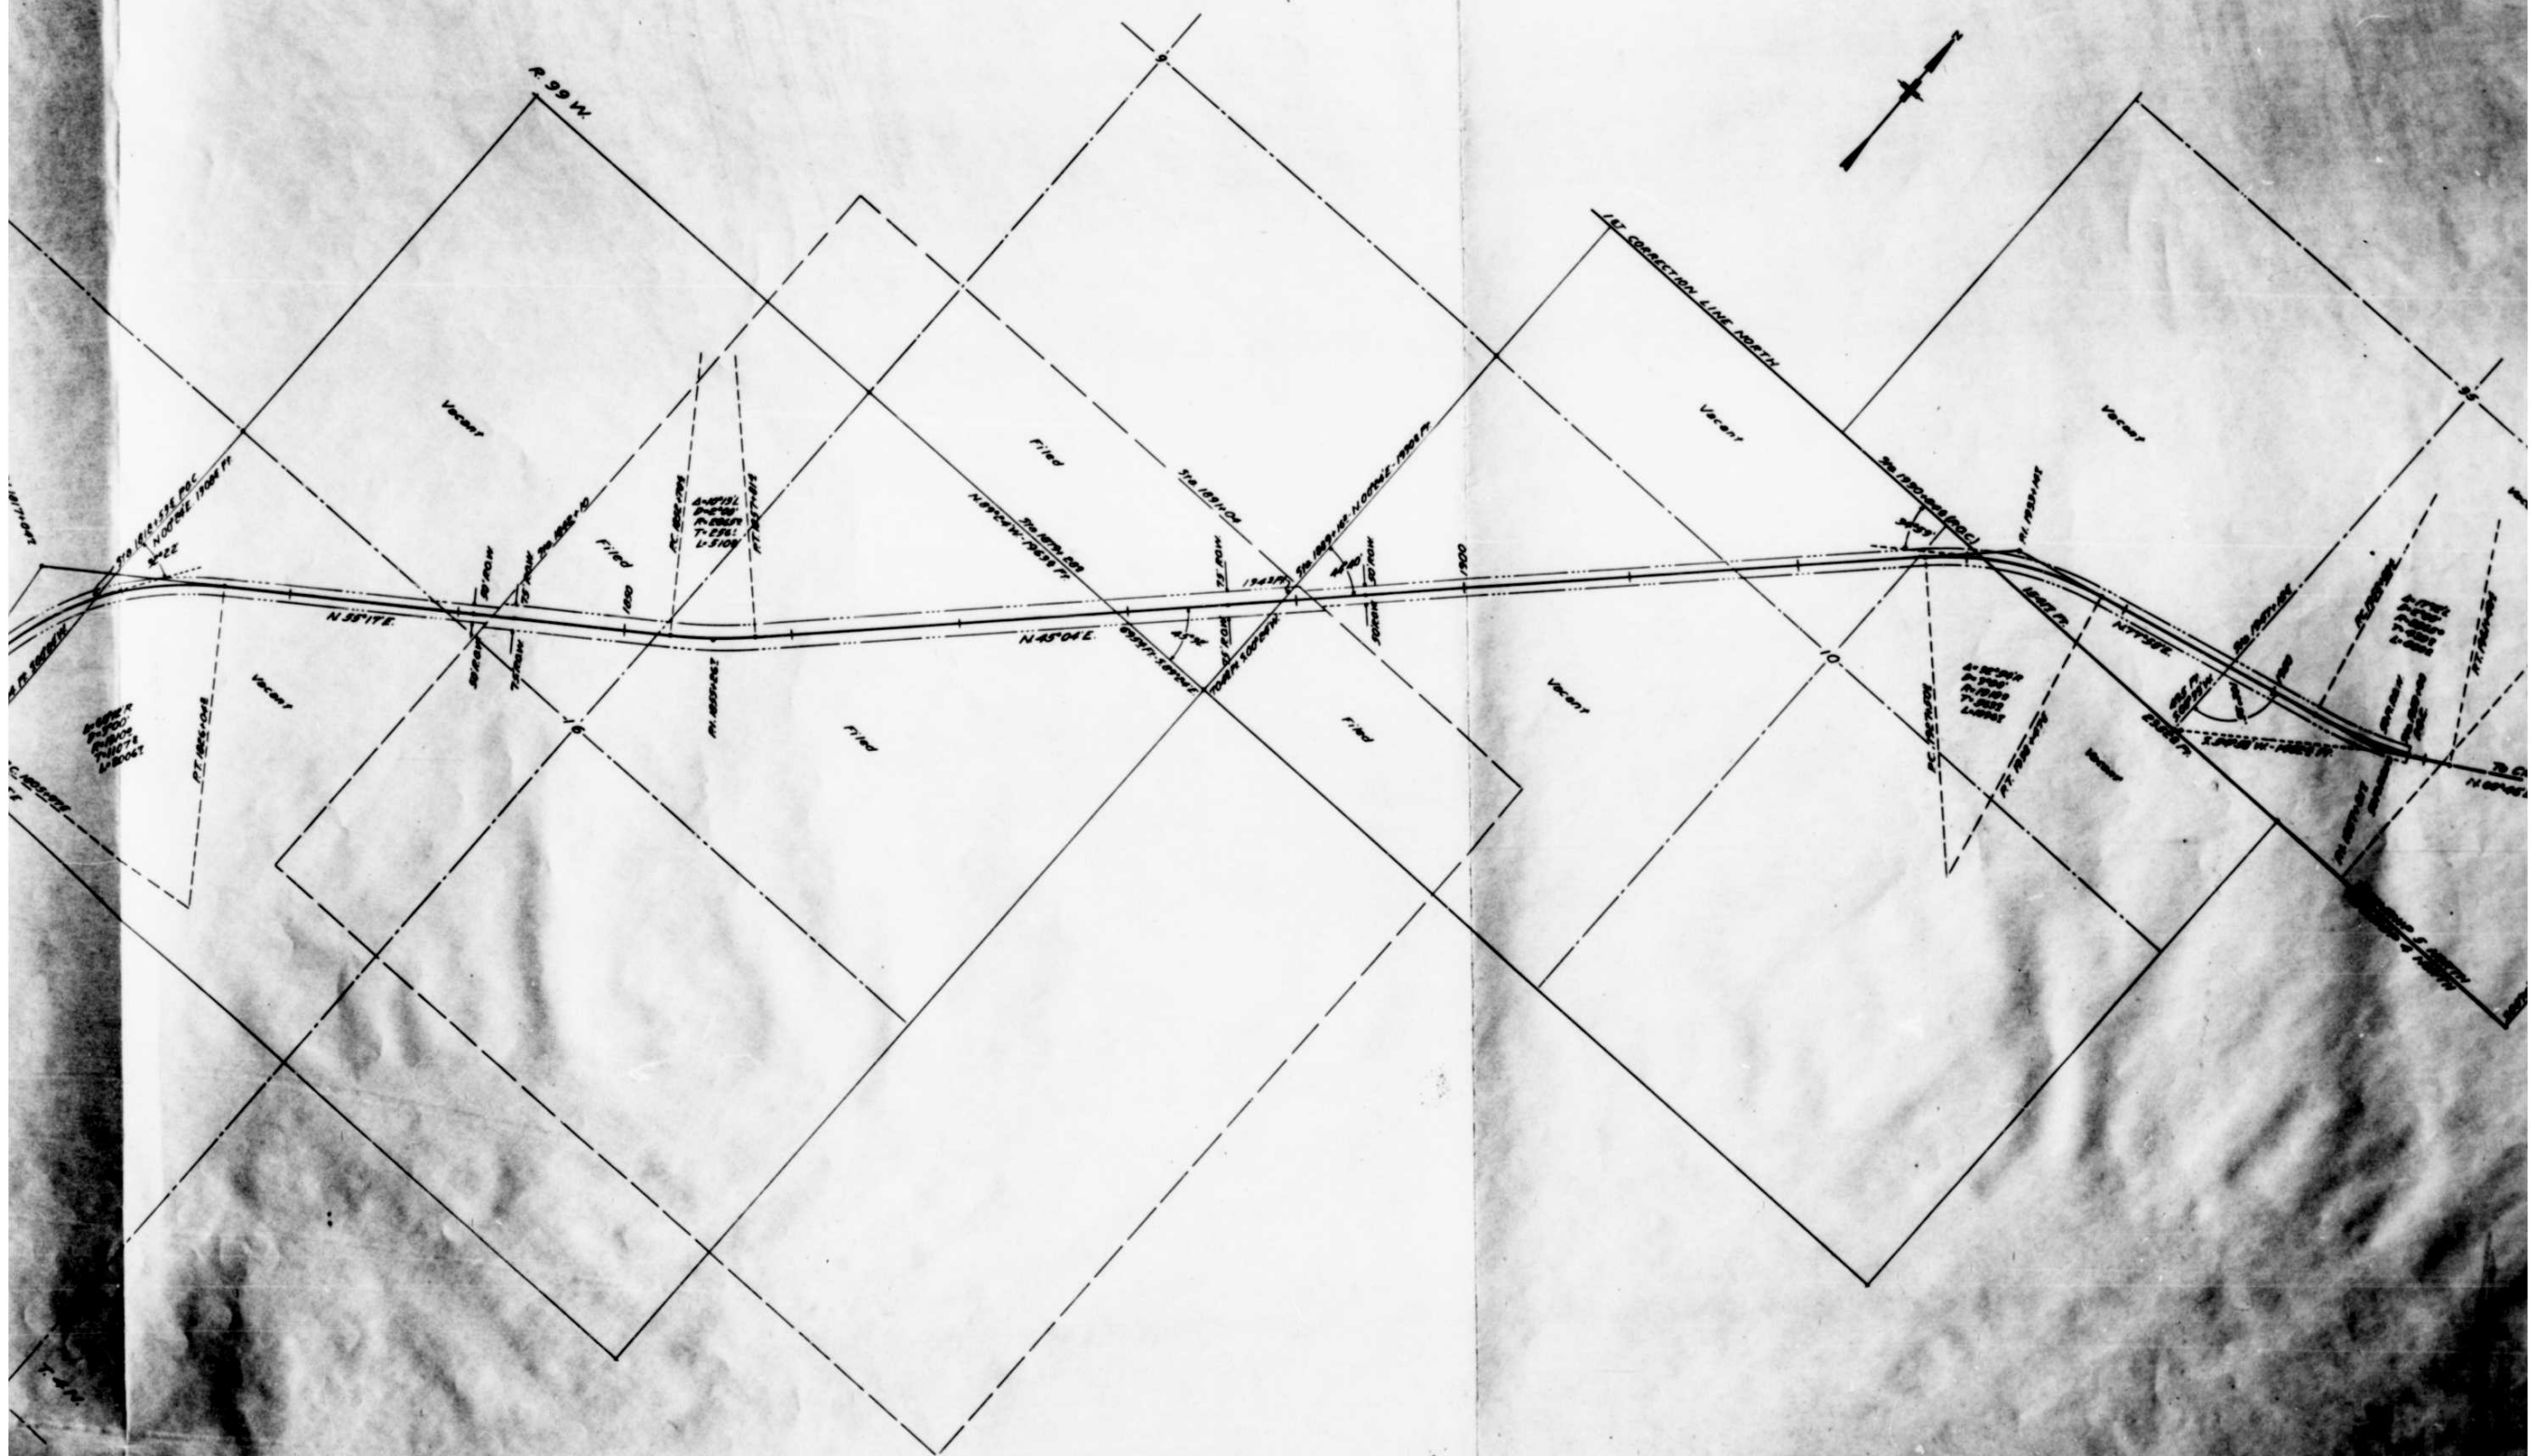


RIGHT OF WAY
REQUIRED FOR
FEDERAL LAND HIGHWAY PROJECT NO. 1
MOFFAT COUNTY
COLORADO
SCALE 1"=400'

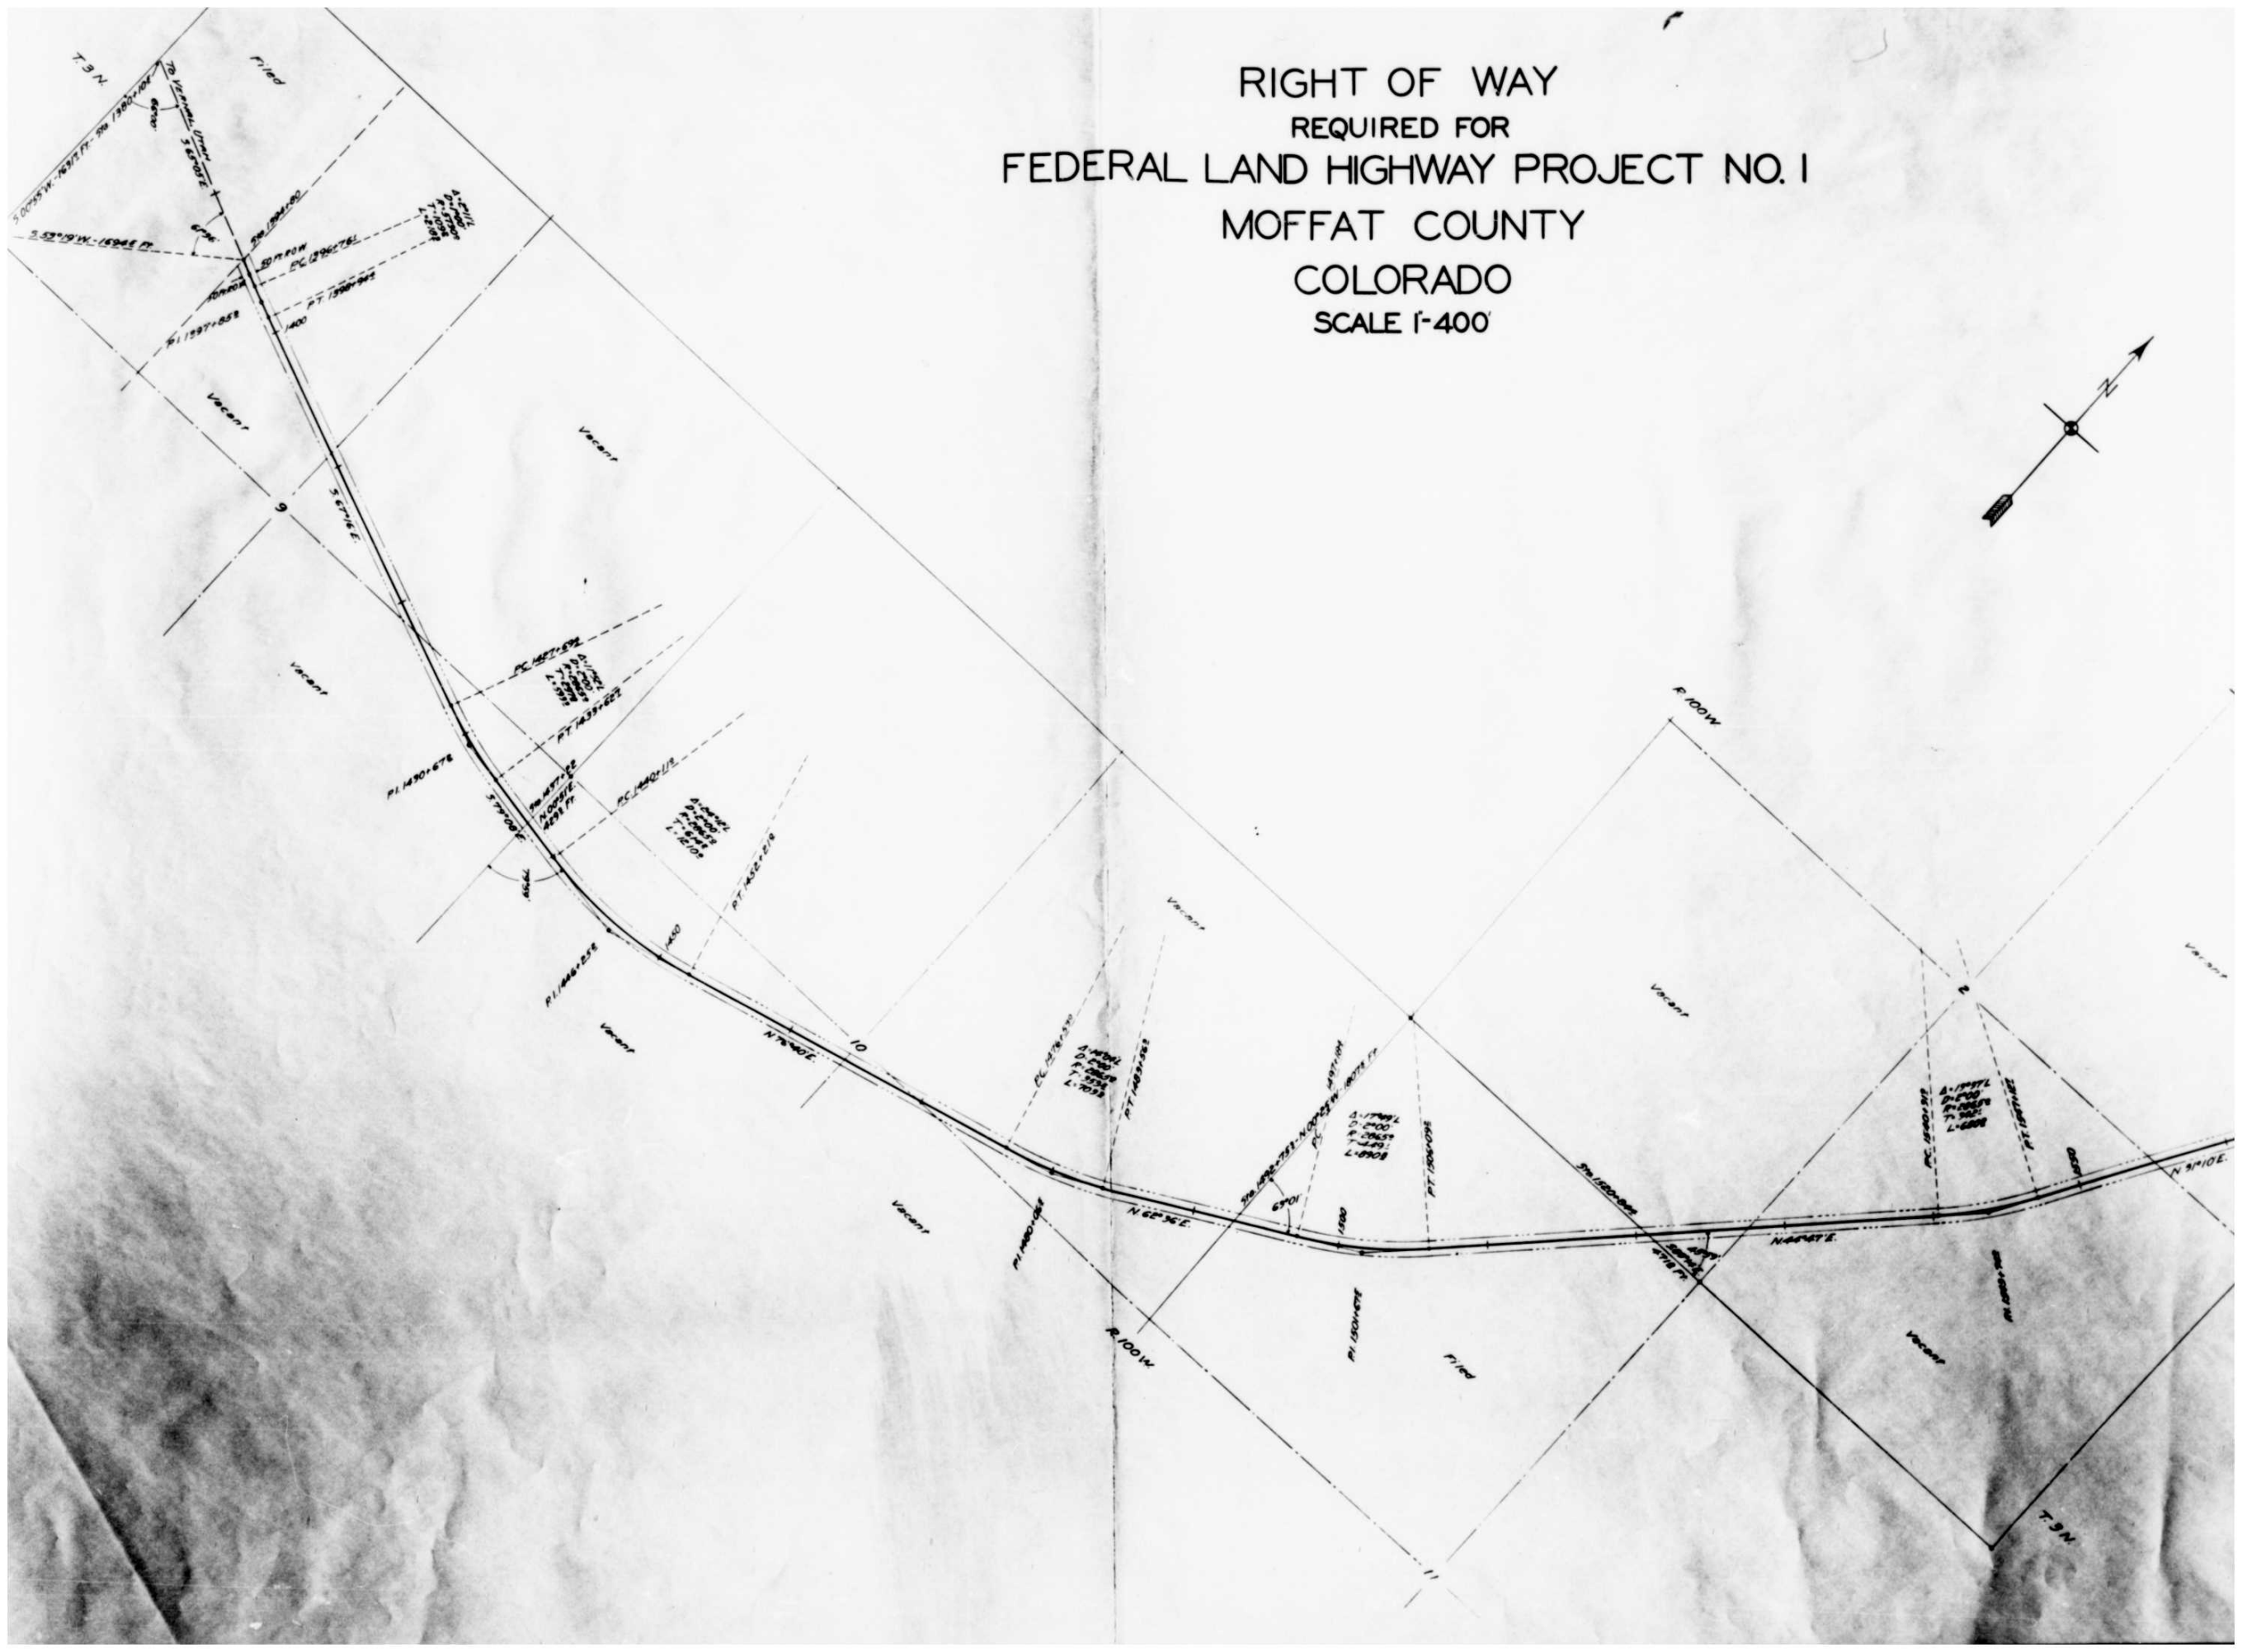


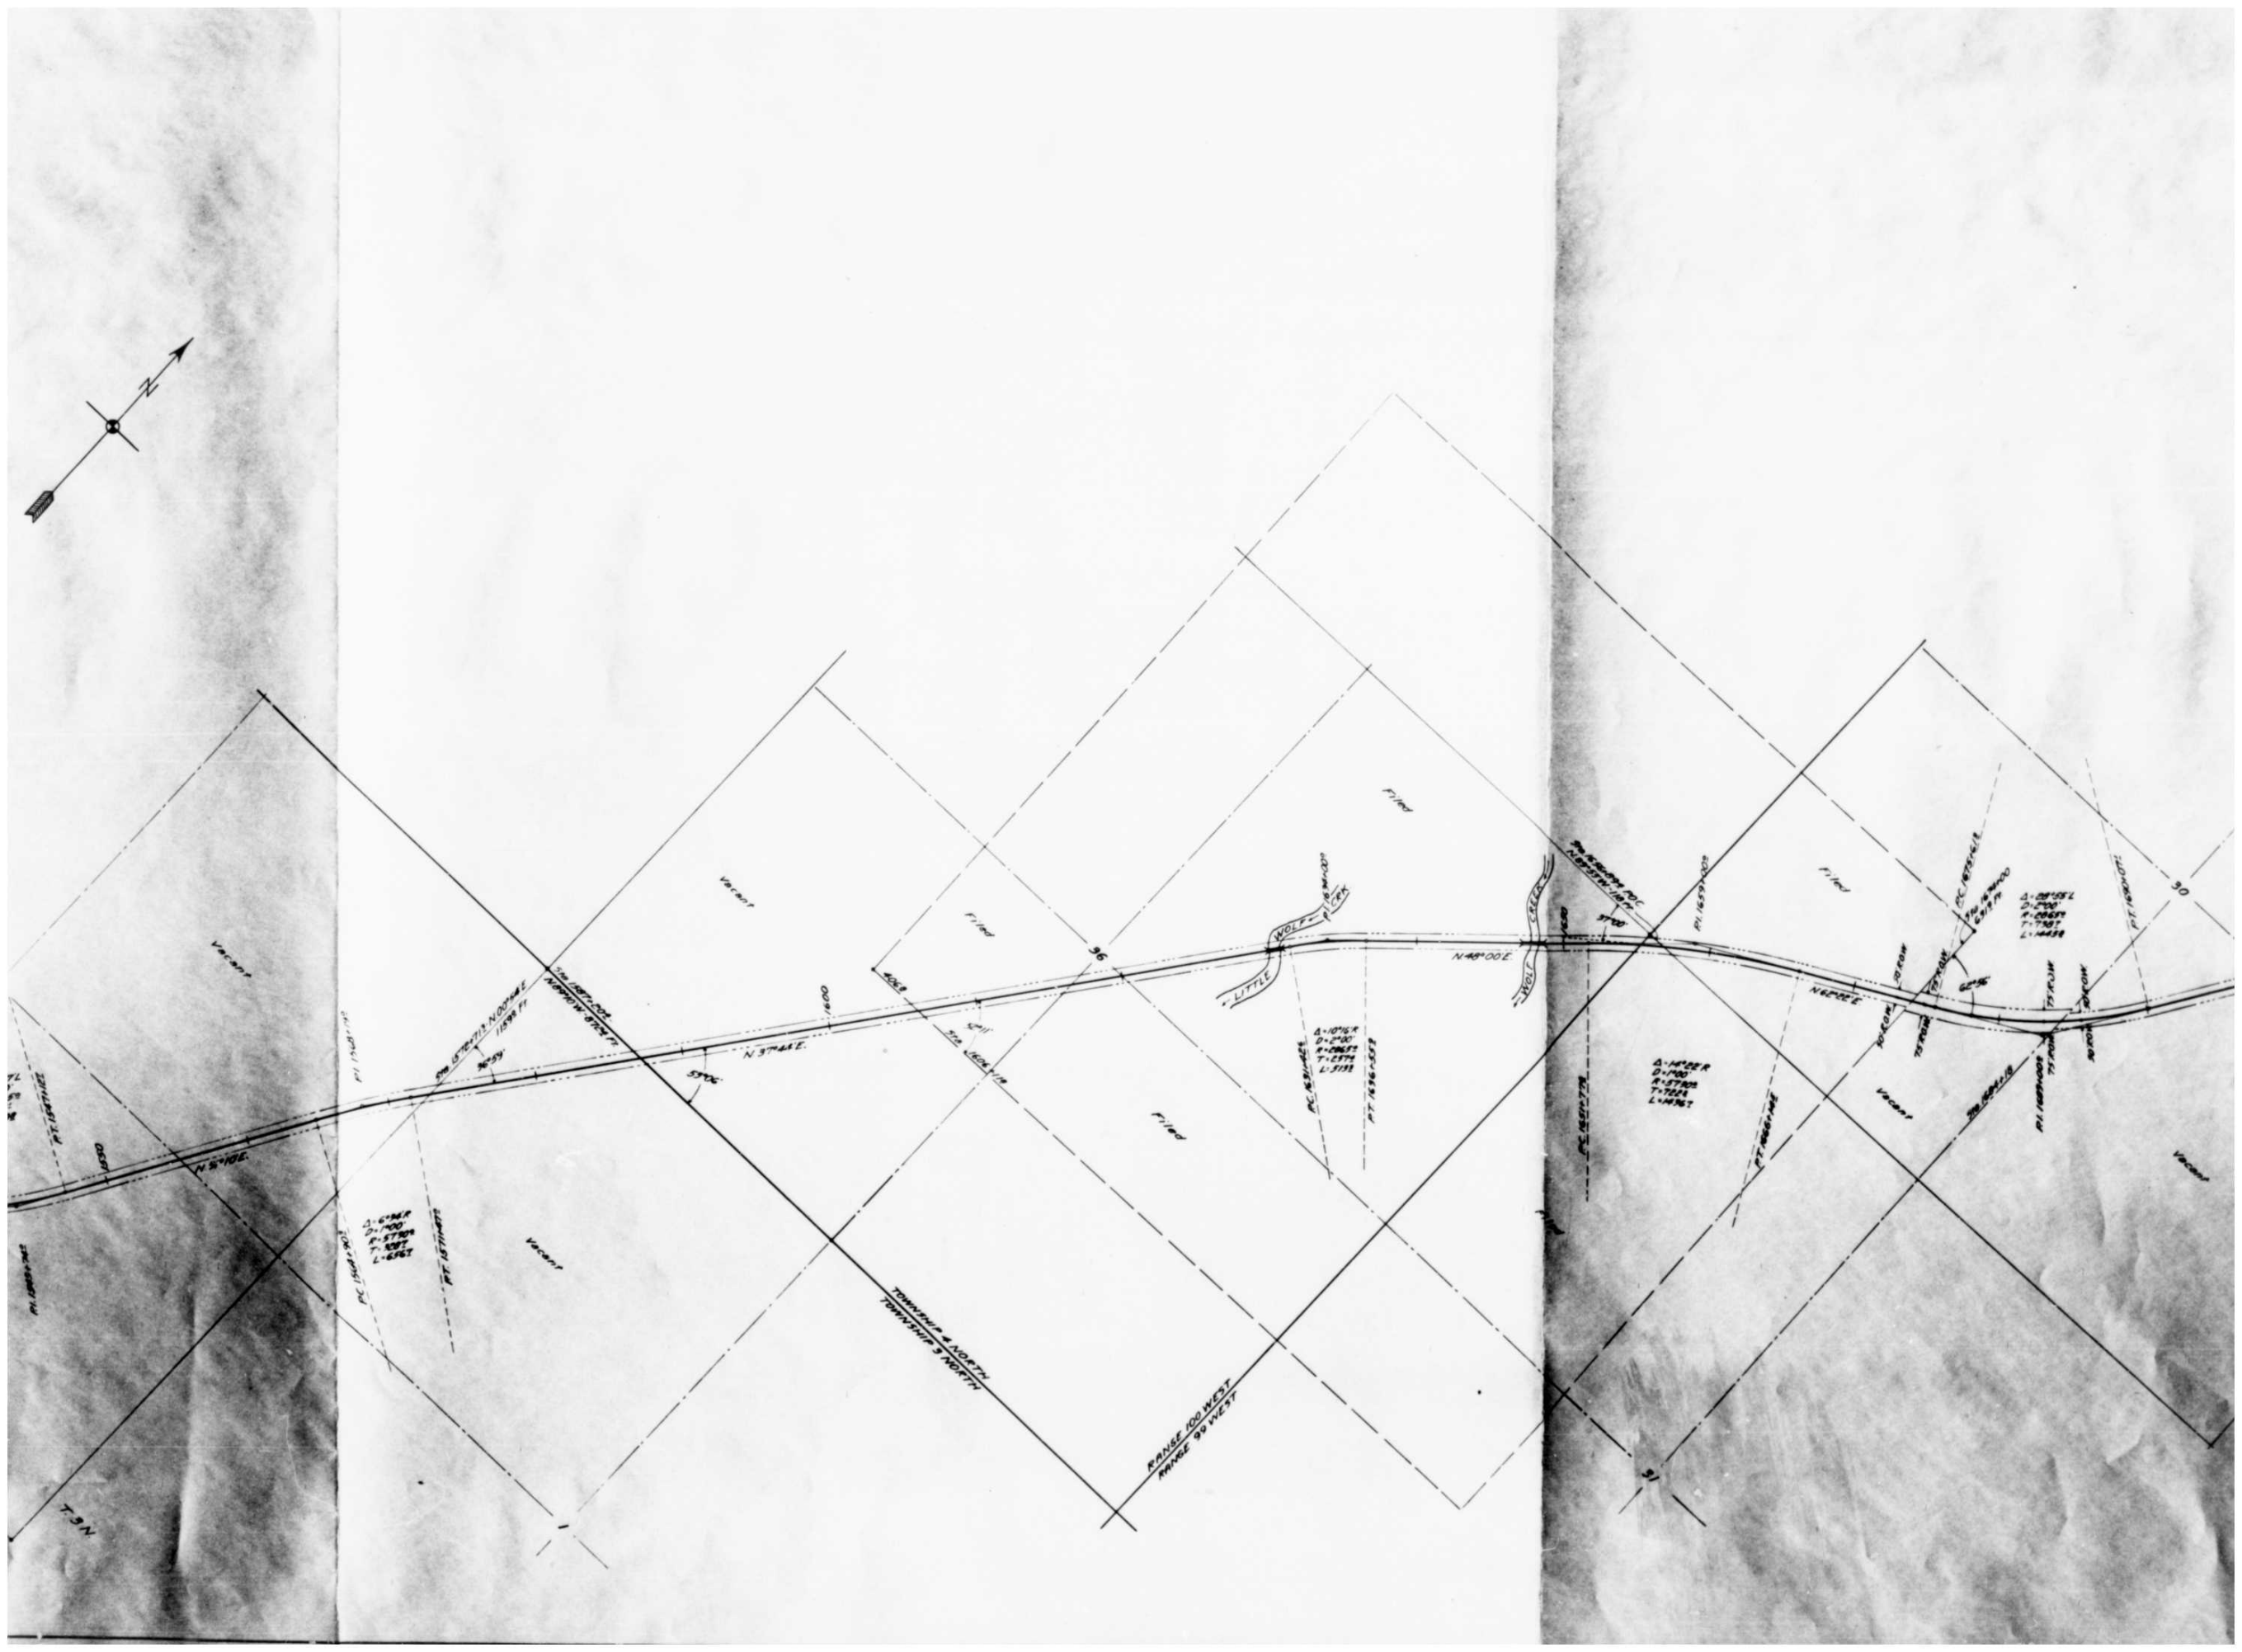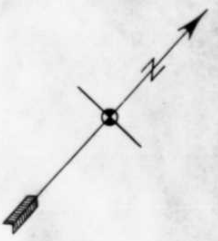

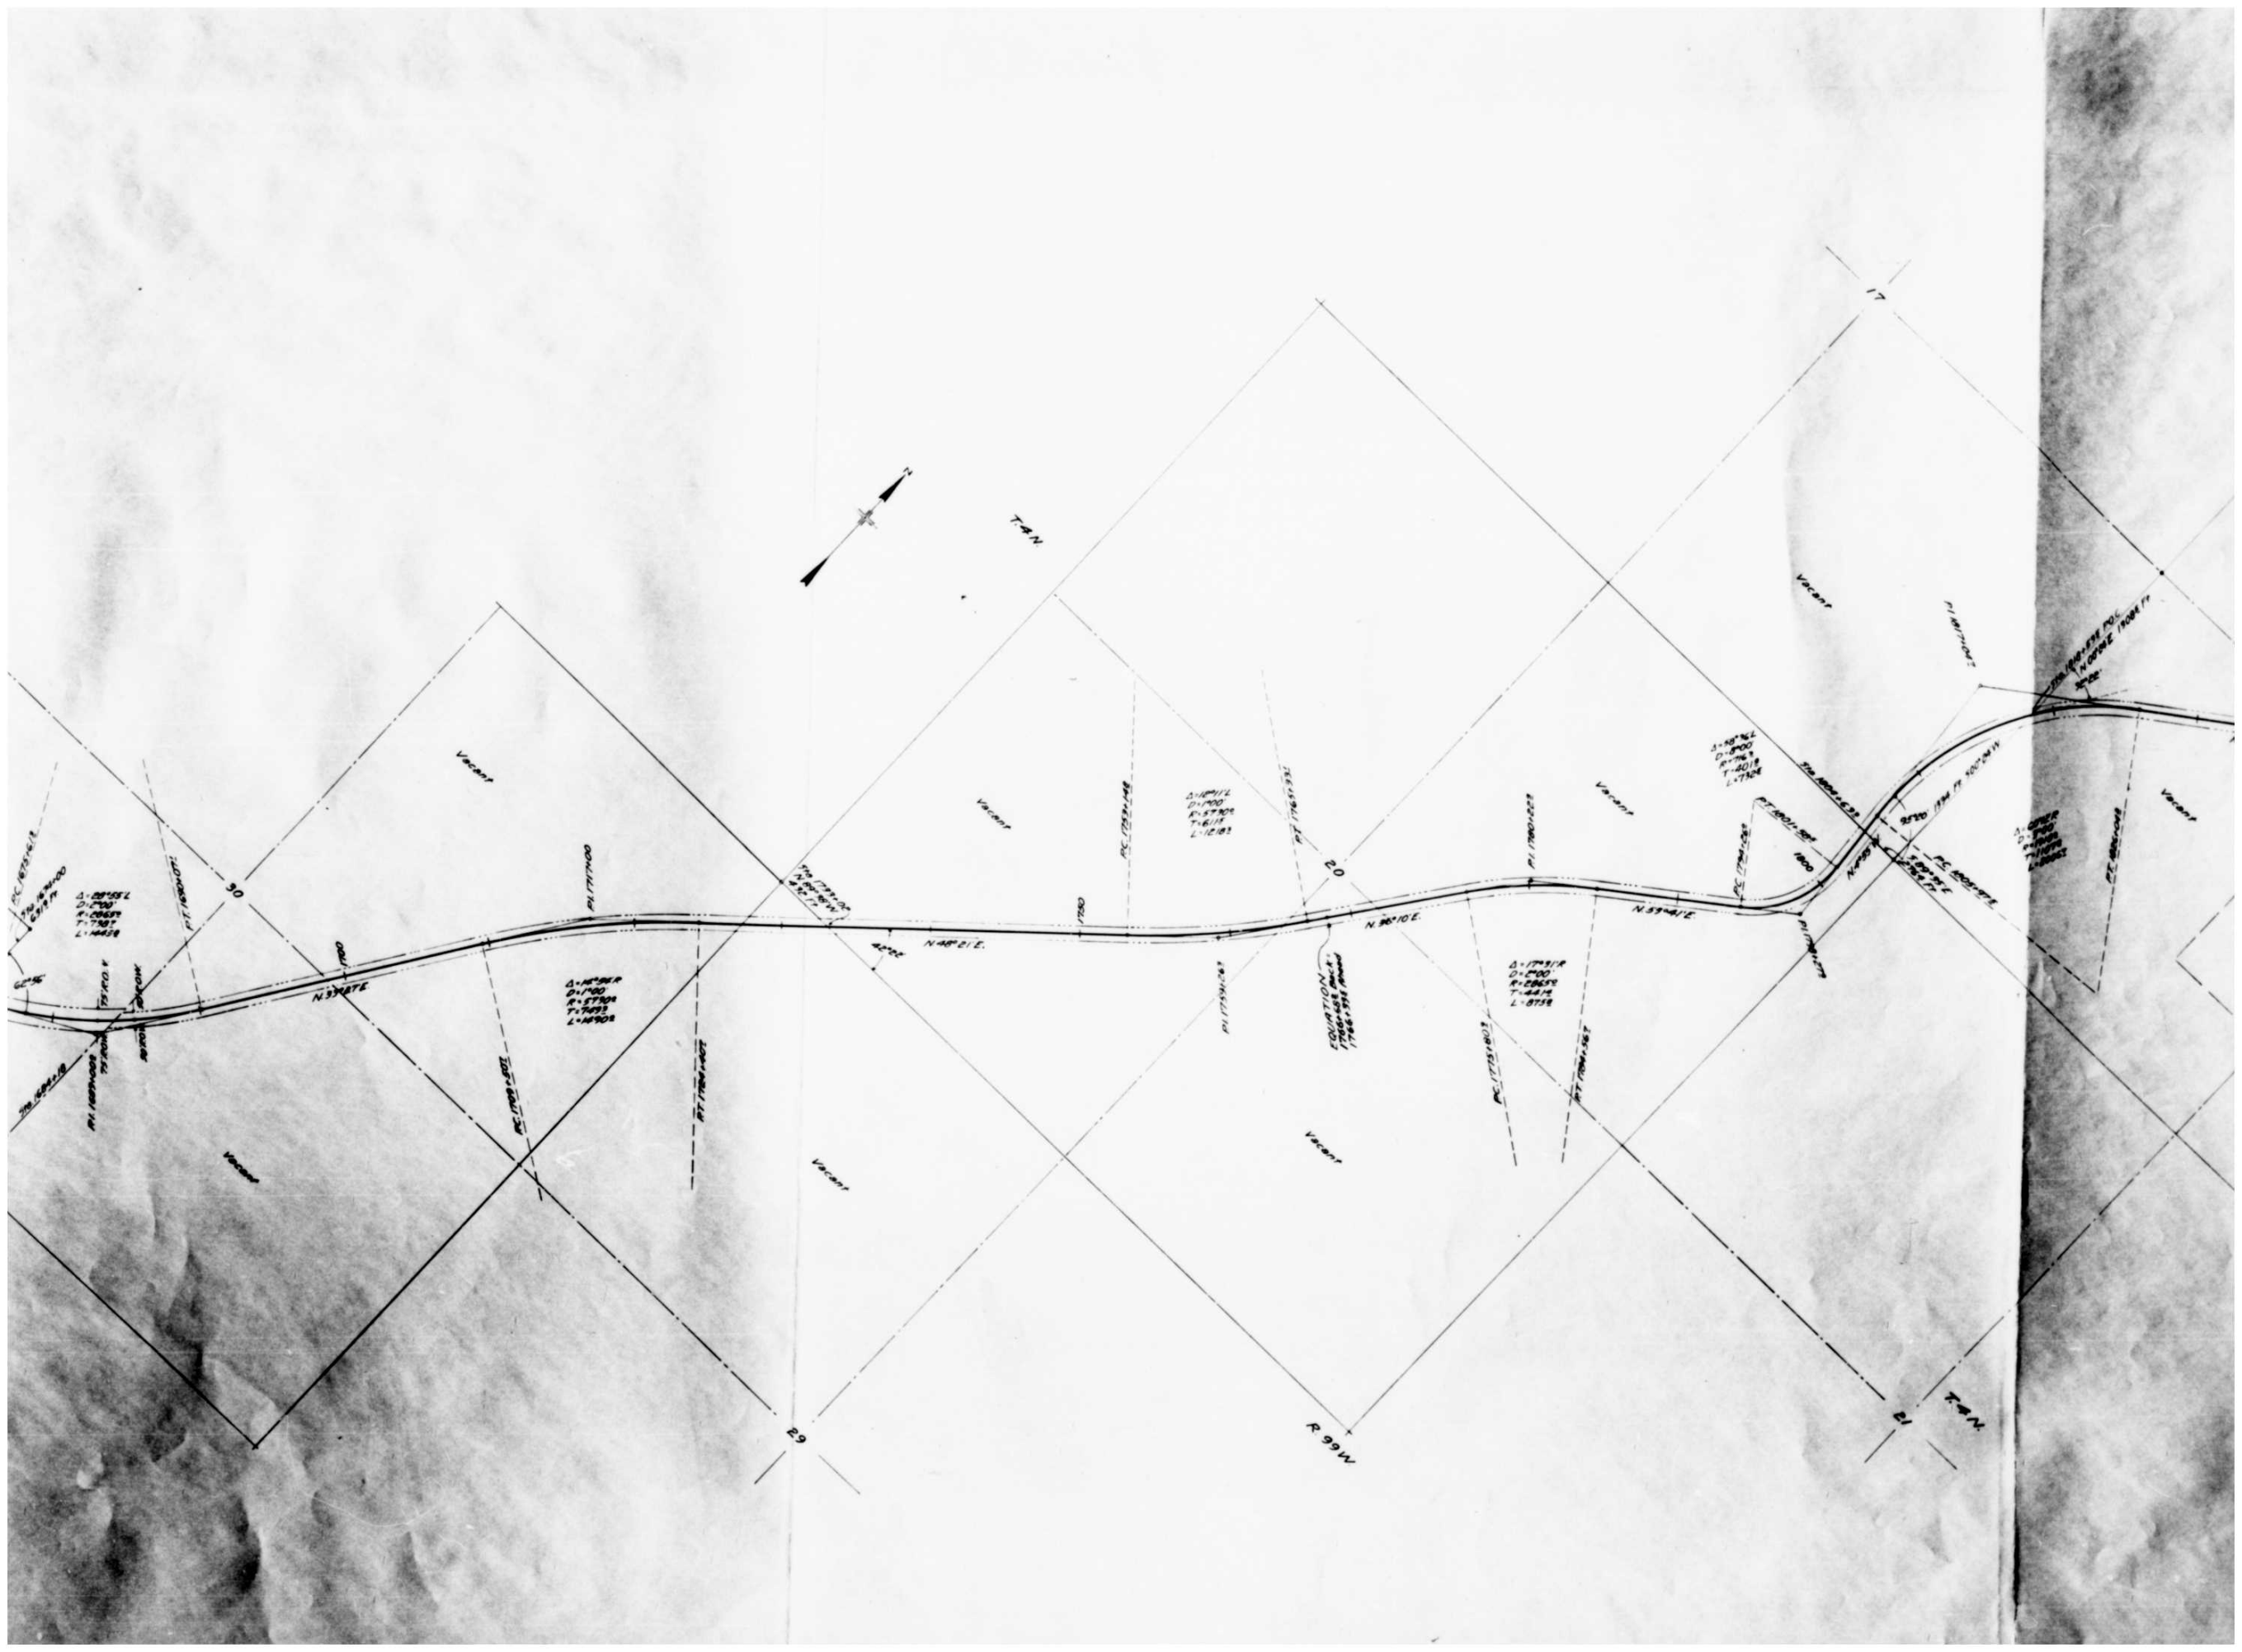

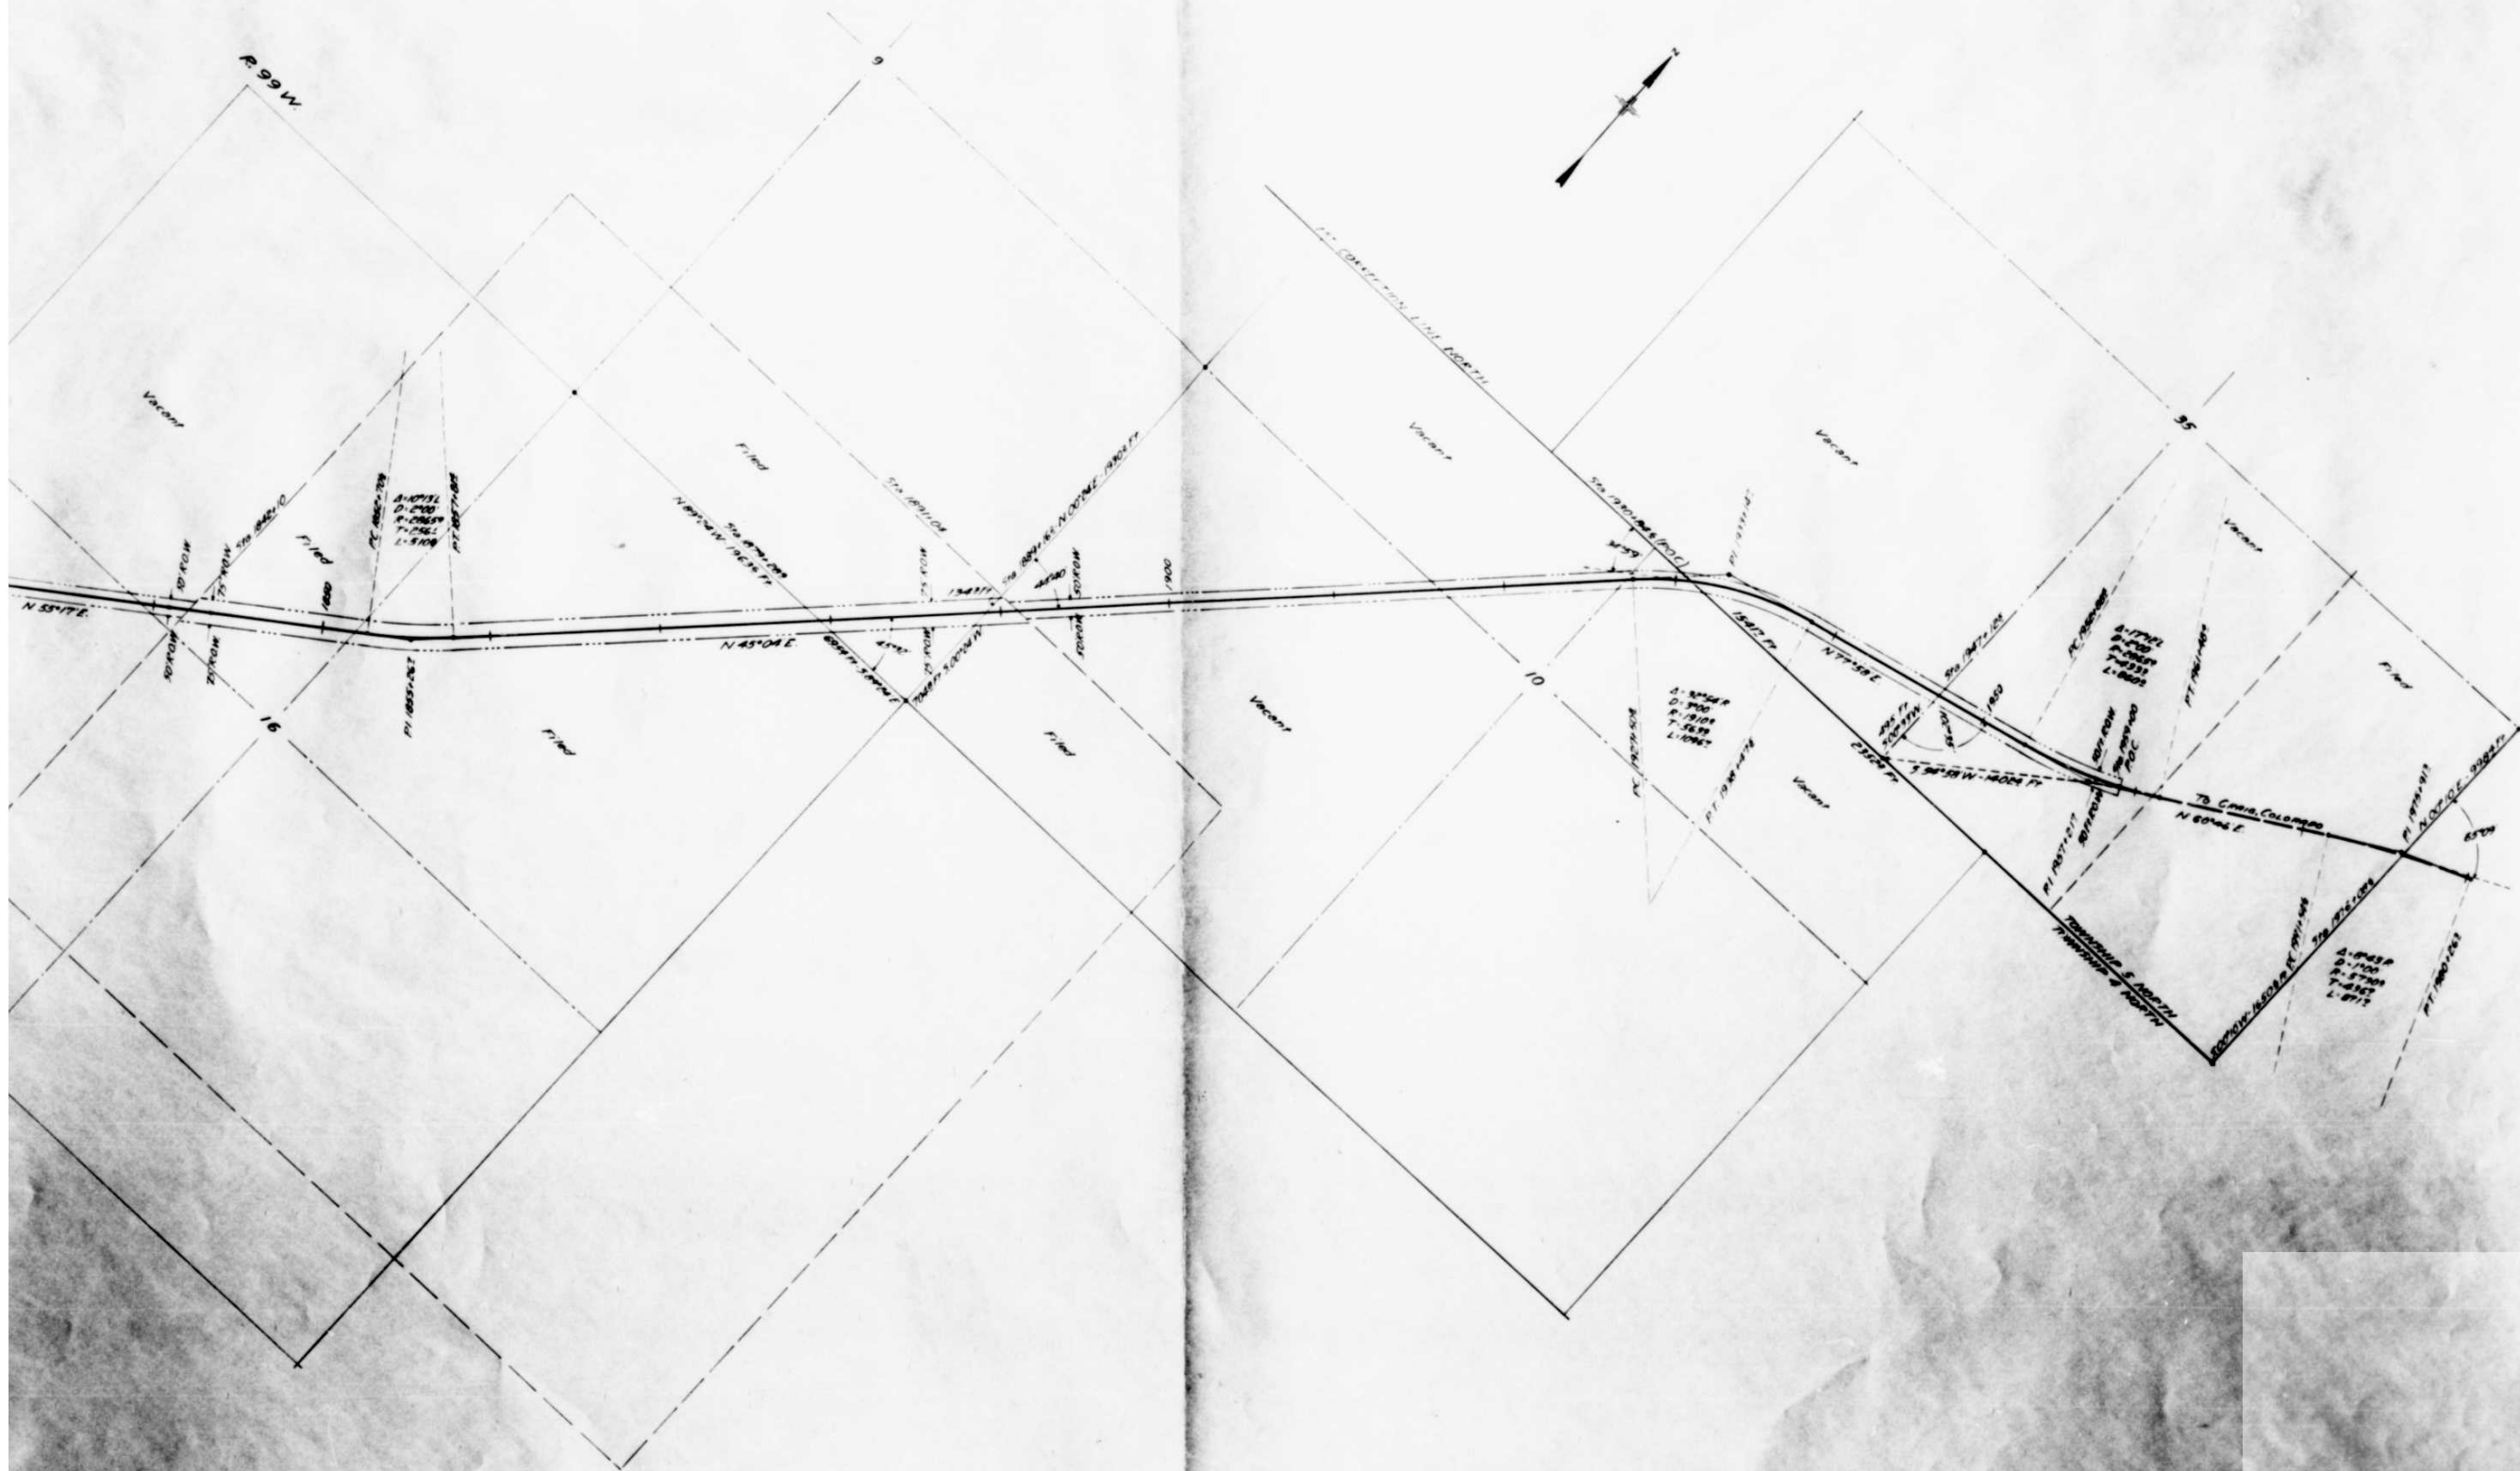

COLORADO
STATE HIGHWAY DEPARTMENT
RIGHT OF WAY
REQUIRED FOR
FEDERAL LAND HIGHWAY
PROJECT NO. 1
MOUNTAIN COUNTY, COLO.
SCALE 1"=400'
S.B. LAMB Nov 1931

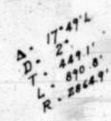

Conveys all of the land situated within the Right of Way of the Highway which is located in Section 11 of T.3 N.-R.100 W., 6th P.M., more particularly described as follows:-

Beginning at Project Station 1492+75.3, a point on the Highway centerline from which the Section Corner common to Sections 11, 2, 3, and 10 of T.3 N.-R.100 W. bears N.0°25'W. a distance of 1807.5 feet.

Thence N.62°36'E. a distance of 443.1 feet to Station
1497-16.4 .

Thence with a 2° curve to the left a distance of 890.8 feet to Station 1806+09.4 .

Thence N. 44° 47' E. a distance of 1475.2 feet to Station
1530+84.4 .

Said Right of Way extends 50 feet to each side of the Highway centerline.

Said Right of Way contains 6.449 acres to be acquired.

The Colorado State Highway Department reserves the right to make any changes in irrigation necessary due to the construction of the said Highway. It is understood that no changes will be made in any ditches that will interfere in any way with the irrigation of the land under said ditches.