

STATE DEPARTMENT OF HIGHWAYS
DIVISION OF HIGHWAYS—STATE OF COLORADO

CONVENTIONAL SIGNS

County Line
Township or Range Line
Land Lines
Property or Tract Line
City Limits
Railroad
Existing Road
New Road

Control of Access
Access denied by Deed
Right of Way Line
Protected by Freeway (Virgin Location)
Top of Cuts
Toe of Fills
Barbed Wire Fence
Chain Link Fence
Woven Wire - Combination Fence
Snow Fence
Wood Fence
Oscar Fence

Trees
Deciduous
Coniferous

Tel. & Teleg. Lines
Electric Lines
Elec. Trans. Tower
Buried Tel. Cable
Buried Electric Cable
Gas Main
Oil Main
Water Main
Sanitary Sewers
Storm Sewers

Road Approaches
Section Corner
Center of Section

Culverts & Drains
Proposed
Existing
Proposed
Existing (To be dashed)
Bridges
Existing (To be dashed)

RIGHT OF WAY PLAN OF PROPOSED
FEDERAL AID PROJECT NO. FR 013-2(6)
STATE HIGHWAY NO. 13
MOFFAT COUNTY

RIGHT OF WAY

SCALE OF ORIGINAL DRAWINGS

PLAN SHEETS 1"=100'
DETAIL SHEETS 1"=20' & 1"=40'
OWNERSHIP MAPS 1"=400'

ROW LENGTH OF PROJECT = 75369' = 1.43 mi.

FEDERAL ROAD DIST. NO.	DIVISION	PROJECT NO.	SHEET NO.
VIII	COLORADO	FR 013-2(6)	1
RIGHT OF WAY 3.3 Mi. North of Fortification Creek			
REVISIONS			
2-20-86	ROW ending Sta. changed	JWJ	

INDEX OF SHEETS


SHEET NO.	DESCRIPTION
1	Title Sheet
2-2A	Tabulation of Properties
3	Tabulation of Road Approaches
4-7	Alignment Sheets
8	R.O.W. Ownership Map

End R.O.W. Proj. FR 013-2(6), POST. 790+369
0.9 Lt. Sta. 788+31.8 on Proj. P.W.A. 6005-B Unit 2


End Const. Proj. FR 013-2(6) Sta. 767+50

Begin R.O.W. Proj. FR 013-2(6) Sta. 715+00.0=
Sta. 715+00.0 on Proj. FR 013-2(4)=
0.7 Rt. Sta. 713+42.4 on Proj. P.W.A. 6005-B Unit 2

Begin Const. Proj. FR 013-2(6) Sta. 697+00
Approx. M.P. 103.499

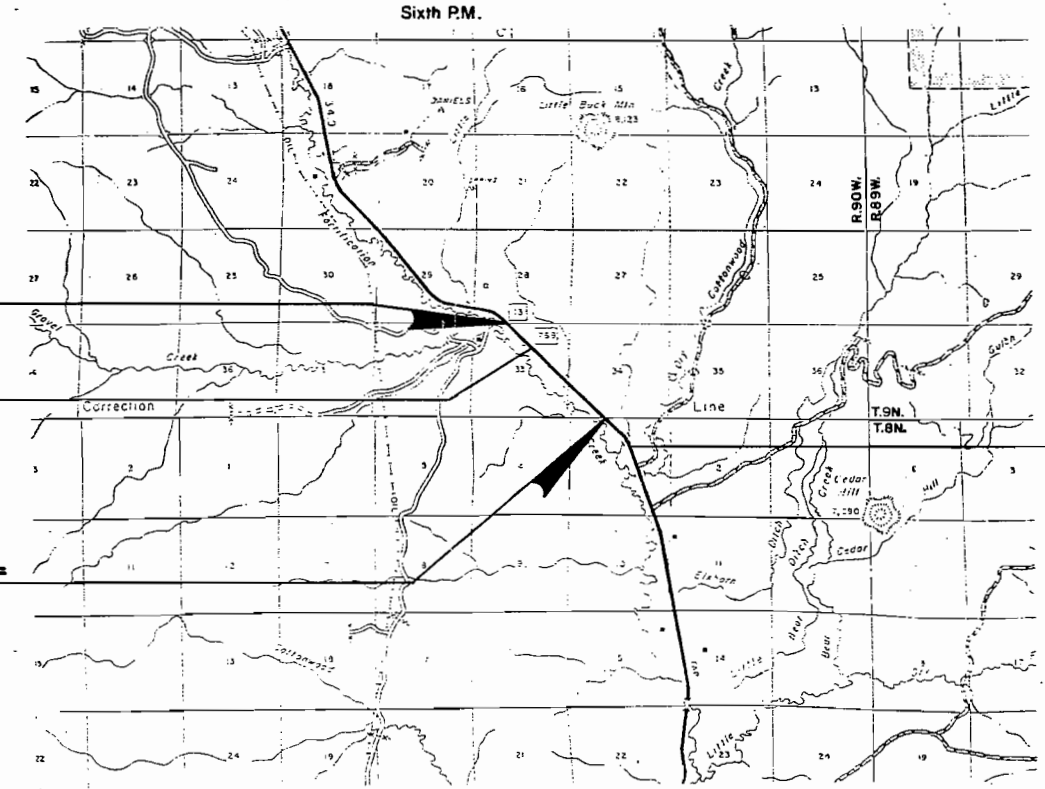

Basis of Bearings: N 85° 32' W. between the
S 1/4 Cor. and the SW Cor. of Sec. 34,
T.9 N., R. 90 W., 6th P.M.

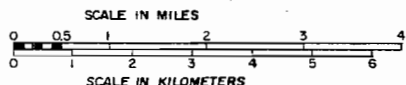

SA=85056
DIST. 3
12/85

DIVISION OF HIGHWAYS

APPROVED
R. P. Manton
DISTRICT ENGINEER

12-16-85
DATE


DEPARTMENT OF TRANSPORTATION
FEDERAL HIGHWAY ADMINISTRATION

APPROVED
DATE

DIVISION ADMINISTRATOR

PARCEL NO.	OWNER	ADDRESS	LOCATION	AREA IN Acres				PARCEL NO.	REMARKS	REVISIONS		
				PARCEL	TO BE ACQUIRED	REMAINDER				1-9-86	Name change of owner of TE-204 & TE-204 A	JWJ
						LEFT	RIGHT					
			T.9 N., R.90 W., 6 P.M.									
201	Frank D. Miller (dec.) and Frantzes Allen Miller, J.T.		Lot 12, Sec. 34	0.028	0.028	33.6	120.1	201				
E-202	same as above		Lot 11, Sec. 34	0.036	0.036			E-202	for a CBC			
TE-202	same as above		Lot 11, Sec. 34	0.035	0.035			TE-202	for road approach construction			
E-203	L. Pierre Johnson and Mary Kaye Johnson, J.T.		Lot 9, Sec. 33	0.093	0.093			E-203	for a CBC			
TE-203	same as above		Lot 9, Sec. 33	0.041	0.041			TE-203	for road approach construction			
TE-204	same as above		Lot 9, Sec. 33	0.041	0.041			TE-204	for road approach construction			
TE-204A	same as above		Lot 9, Sec. 33	0.020	0.020			TE-204A	for irrigation pipe inlet const.			
TE-205	same as above		Lot 8, Sec. 33	0.035	0.035			TE-205	for road approach construction			
206	State of Colorado State Land Board; contract to purchase to Glenn L. Miller		Lot 7, Sec. 33	0.640	0.640	26.5	9.1	206	other land in Sec. 33 not contiguous			
TE-206	same as above		Lot 7, Sec. 33	0.027	0.027			TE-206	for road approach construction			


RIGHT OF WAY
3.3 MILES NORTH OF
FORTIFICATION CREEK

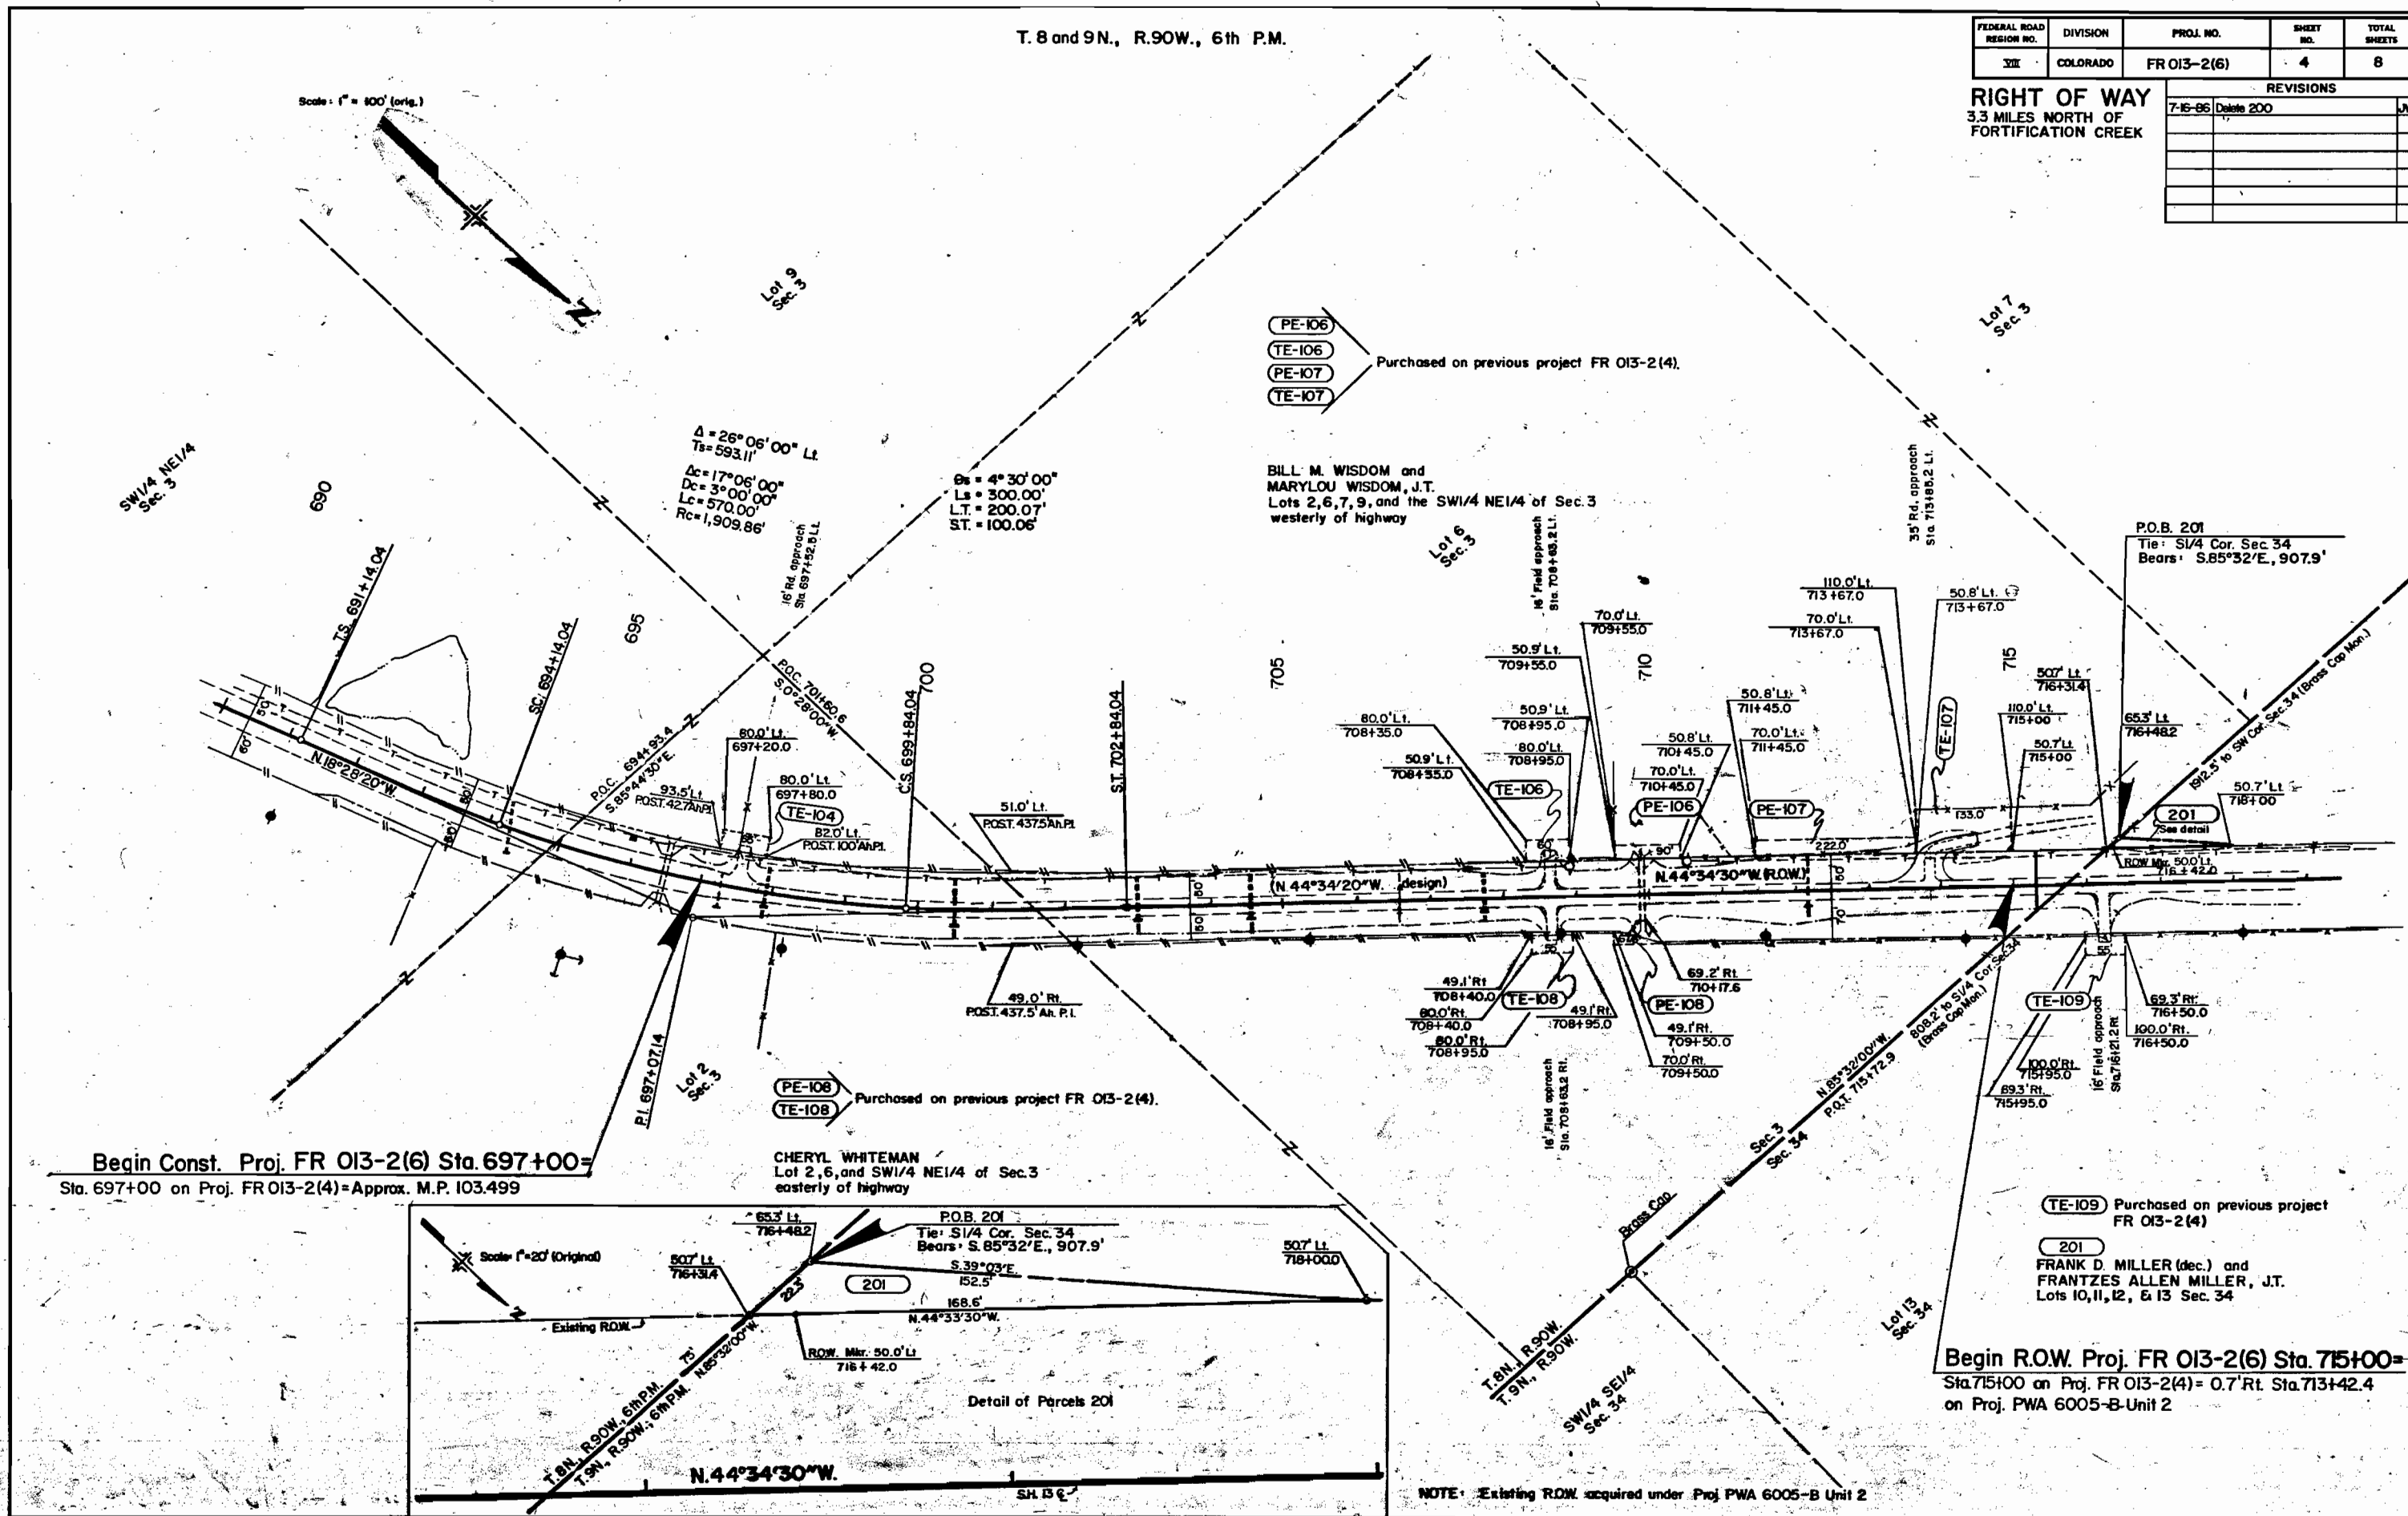

FEDERAL ROAD REGION NO.	DIVISION	PROJ. NO.	SHEET NO.	TOTAL SHEETS
XX	COLORADO	FR 013-2(6)	5	8

REVISIONS		
1-9-86	ownership change TE-204A	JWJ
7-16-86	Delete 200	JWJ

RIGHT OF WAY
3.3 MILES NORTH OF
FORTIFICATION CREEK

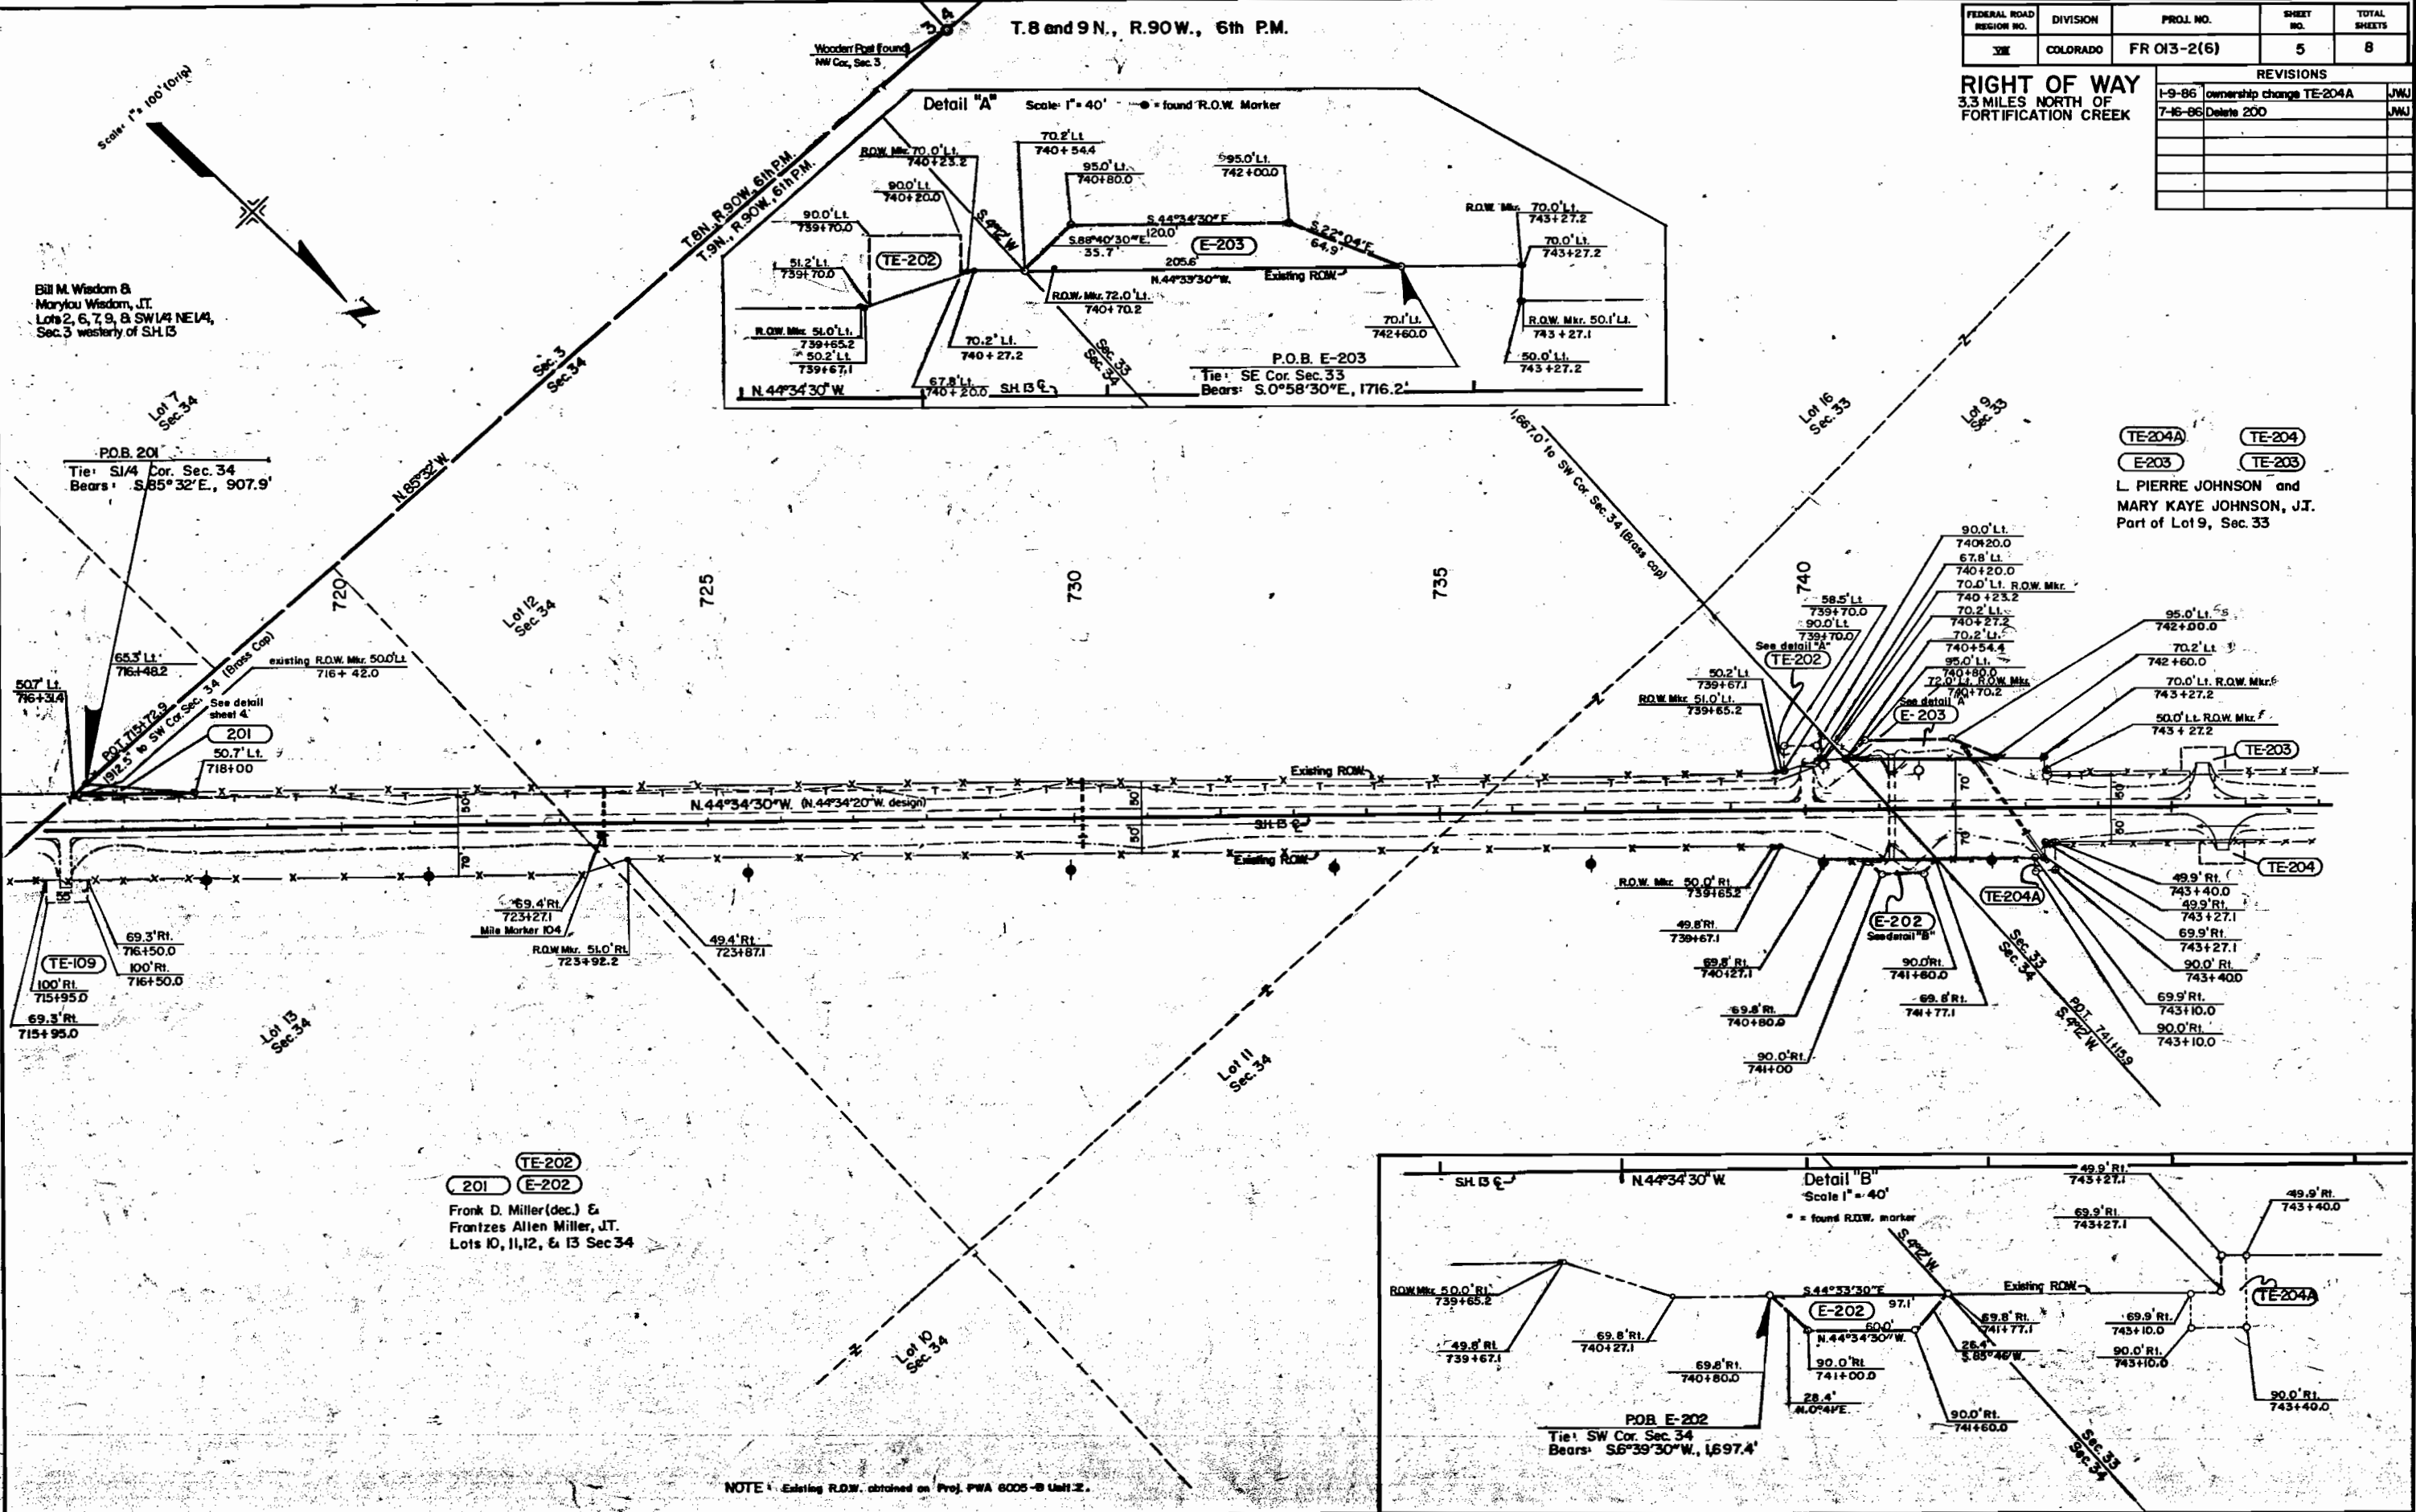


NOTE: Existing R.O.W. obtained on Proj. PWA 6005-B Unit 2.

T.9N., R.90W., 6th P.M.

FEDERAL ROAD REGION NO.	DIVISION	PROJ. NO.	SHEET NO.	TOTAL SHEETS
VIII	COLORADO	FR013-2(6)	6	8

RIGHT OF WAY
3.3 MILES NORTH OF
FORTIFICATION CREEK

REVISIONS		
1-9-86	ownership change TE-204 A & TE-204	JWJ
2-20-86	Rev. 207; Add E-207, E-208	JWJ

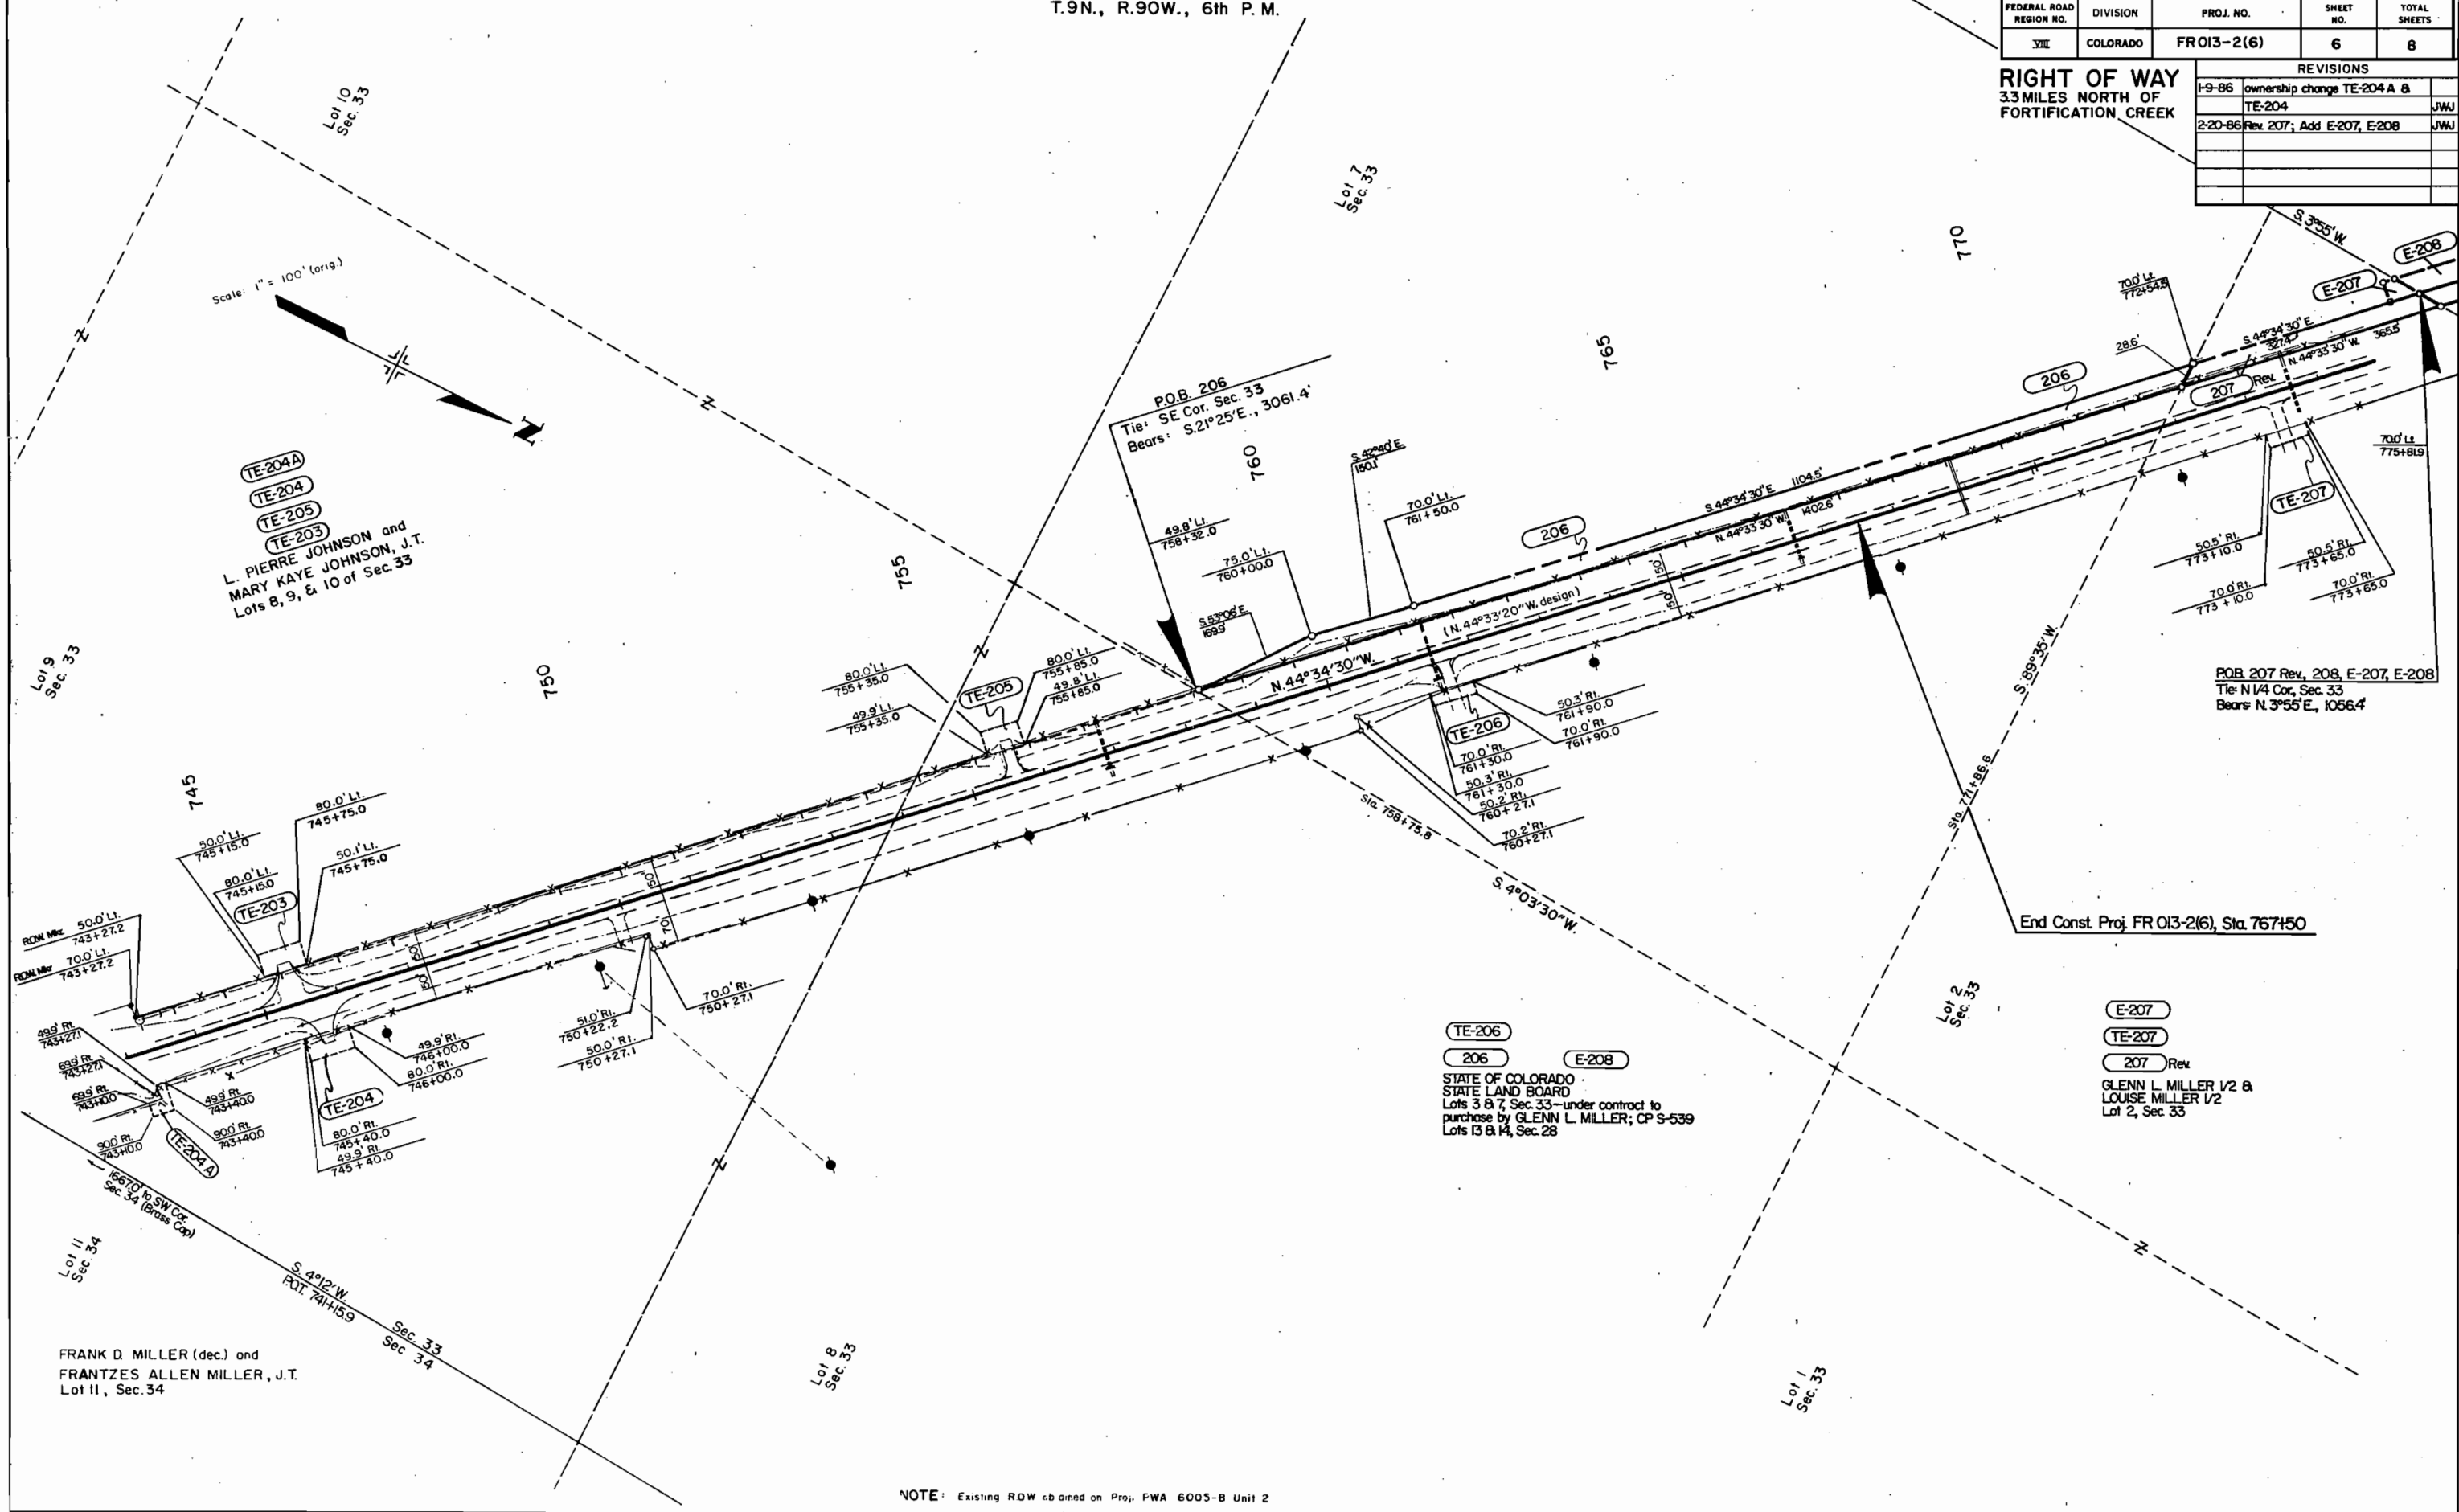

End Const. Proj. FR 013-2(6), Sta. 767+50

TE-206
206
STATE OF COLORADO
STATE LAND BOARD
Lots 3 & 7, Sec. 33—under contract to
purchase by GLENN L. MILLER; CP S-539
Lots 13 & 14, Sec. 28

E-207
TE-207
207 Rev
GLENN L. MILLER 1/2 &
LOUISE MILLER 1/2
Lot 2, Sec. 33

T.9N., R.90W., 6th P.M.

FEDERAL ROAD REGION NO.	DIVISION	PROJ. NO.	SHEET NO.	TOTAL SHEETS
VIII	COLORADO	FR 013-2(6)	7	8

REVISIONS	
2-20-86	Rev. 207, Add E-207, 208, E-208, TE-208, 208A, TE-208A, & E-208A
	JWJ

RIGHT OF WAY
33 MILES NORTH OF
FORTIFICATION CREEK

E-208
208 A
208
206
TE-208 A
TE-208
E-208 A

STATE OF COLORADO
STATE LAND BOARD
Lots 3 & 7, Sec. 33—under contract to
purchase by GLENN L. MILLER; CP S-539
Lots 13 & 14, Sec. 28

Scale: 1" = 100'

L. Pierre Johnson &
Mary Kaye Johnson, J.T.

End R.O.W. Proj. FR 013-2(6), POST. 790+36.9
0.9' Lt. Sta. 788+31.8 on Proj. PWA 6005-B Unit 2

Note: Existing R.O.W. acquired previously on project PWA 6005-B Unit 2.

THE STATE DEPARTMENT OF HIGHWAYS
DIVISION OF HIGHWAYS- STATE OF COLORADO
PROJECT FR 013-2(6)
R.O.W. OWNERSHIP MAP
MOFFAT COUNTY
T.8N. & 9N., R.90W. 6th P.M.

FEDERAL ROAD REVISION NO.	DIVISION	PROJ. NO.	SHEET NO.	TOTAL SHEETS
XIII	COLORADO	FR 013-2(6)	8	8

REVISIONS		
1-9-86	ownership change TE-204 A &	
	TE-204	JWJ
2-20-86	Rev. 207; Add E-207, 208, E208,	
	208 A, E208 A, TE-208, &	
	TE-208 A	JWJ
7-16-86	Delete 200	JWJ

