

STATE DEPARTMENT OF HIGHWAYS


DIVISION OF HIGHWAYS—STATE OF COLORADO

RIGHT OF WAY PLAN OF PROPOSED FEDERAL AID PROJECT NO. FR 013-2(7) STATE HIGHWAY NO. 13 MOFFAT COUNTY RIGHT OF WAY

SCALE OF ORIGINAL DRAWINGS

PLAN SHEETS 1" = 100'
DETAIL SHEETS 1" =
OWNERSHIP MAPS 1" = 200'

ROW LENGTH OF PROJECT = 5,546.5' = 1.05 MI.

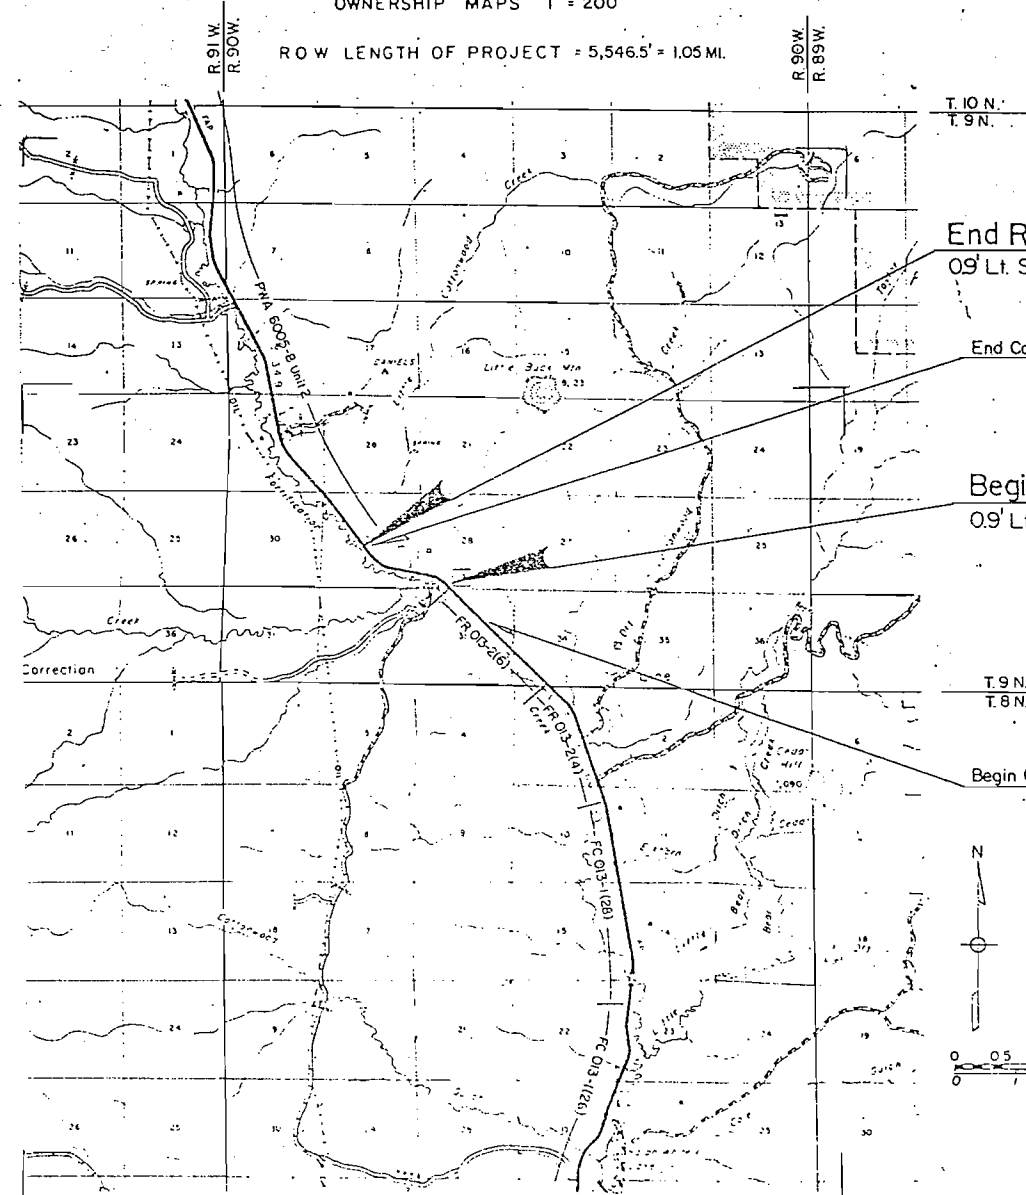


End R.O.W. Proj. FR 013-2(7) Sta. 848+175 =
0.9' Lt. Sta. 846+12.8 on Proj. PWA 6005-B Unit 2, Approx. M.P. 106.339

End Const. Proj. CXFR 42-0013-48 Sta. 845+00

Begin R.O.W. Proj. FR 013-2(7) P.O.S.T. 791+53.5 =
0.9' Lt. of P.C. 789+48.3 on Proj. PWA 6005-B Unit 2, Approx. M.P. 105.289

Begin Const. Proj. CXFR 42-0013-48 Sta. 767+50

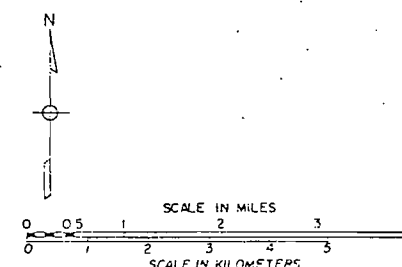

County Line
Township or Range Line
Land Lines
Property or Tract Line
City Limits
Railroad
Existing Road
New Road

Control of Access
Access denied by Deed
Right of Way Line
Protected by Freeway (Virgin Location)
Top of Cuts
Toe of Fills
Barbed Wire Fence
Chain Link Fence
Woven Wire-Combination Fence
Snow Fence
Wood Fence
Dear Fence

Trees
Deciduous
Coniferous

Tel. & Teleg. Lines
Electric Lines
Elec. Trans. Tower
Buried Tel. Cable
Buried Electric Cable
Gas Main
Oil Main
Water Main
Sanitary Sewers
Storm Sewers

Road Approaches

Section Corner
Center of Section

Culverts & Drains
Proposed
Existing
Proposed
Existing (To be dashed)

Bridges
Existing (To be dashed)

Basis of Bearings: N89°41'W between the SE corner (brass cap) and the S1/4 corner (brass cap) of Sec. 29, T.9N., R.90W., 6th P.M.

Date: 12/86
Subaccount: 86156
District: 3

FEDERAL ROAD REGION NO.	DIVISION	PROJ. NO.	SHEET NO.	TOTAL SHEETS
VIII	COLORADO	FR 013-2(7)	1	8
REVISIONS				

RIGHT OF WAY
4.9 Miles North of
Fortification Creek

INDEX OF SHEETS

- 1 Title Sheet
- 2 Tabulation of Properties
- 3 Tabulation of Road Approaches
- 4-6 Alignment Sheets
- 7-8 Ownership Sheets

I DO HEREBY CERTIFY THAT THE MONUMENTS SHOWN ON THIS R.O.W. PROJECT WERE SET UNDER MY PERSONAL SUPERVISION AND ARE CORRECT TO THE BEST OF MY KNOWLEDGE.

FIELD SURVEYOR

DATE

I DO HEREBY CERTIFY THAT THE PLANS AND DESCRIPTIONS FOR THIS R.O.W. PROJECT WERE MADE UNDER MY PERSONAL SUPERVISION AND ARE CORRECT TO THE BEST OF MY KNOWLEDGE.

OFFICE SURVEYOR

DATE

DIVISION OF HIGHWAYS

APPROVED:

DISTRICT ENGINEER

DATE

DEPARTMENT OF TRANSPORTATION
FEDERAL HIGHWAY ADMINISTRATION

APPROVED:

DATE


DIVISION ADMINISTRATOR

T. 9 N., R. 90 W., 6th P.M.
Moffat County

FEDERAL ROAD REGION NO.	DIVISION	PROJ. NO.	SHEET NO.	TOTAL SHEETS
VIII	COLORADO	FR 013-2(7)	4	8


RIGHT OF WAY
49 Miles North of
Fortification Creek

REVISIONS		
11-10-93	Lot 16 note added	JAG

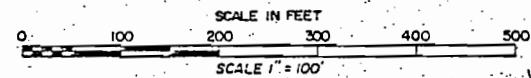

Curve Data (P.I. 796+06.82)

Δ = 35°00'00" Lt. θs = 6°00'00"
Ts = 602.40' Ls = 300.00'
Δc = 23°00'00" LT = 200.12'
Dc = 4°00'00" ST = 100.11'
Lc = 575.00'
Rc = 1432.39'

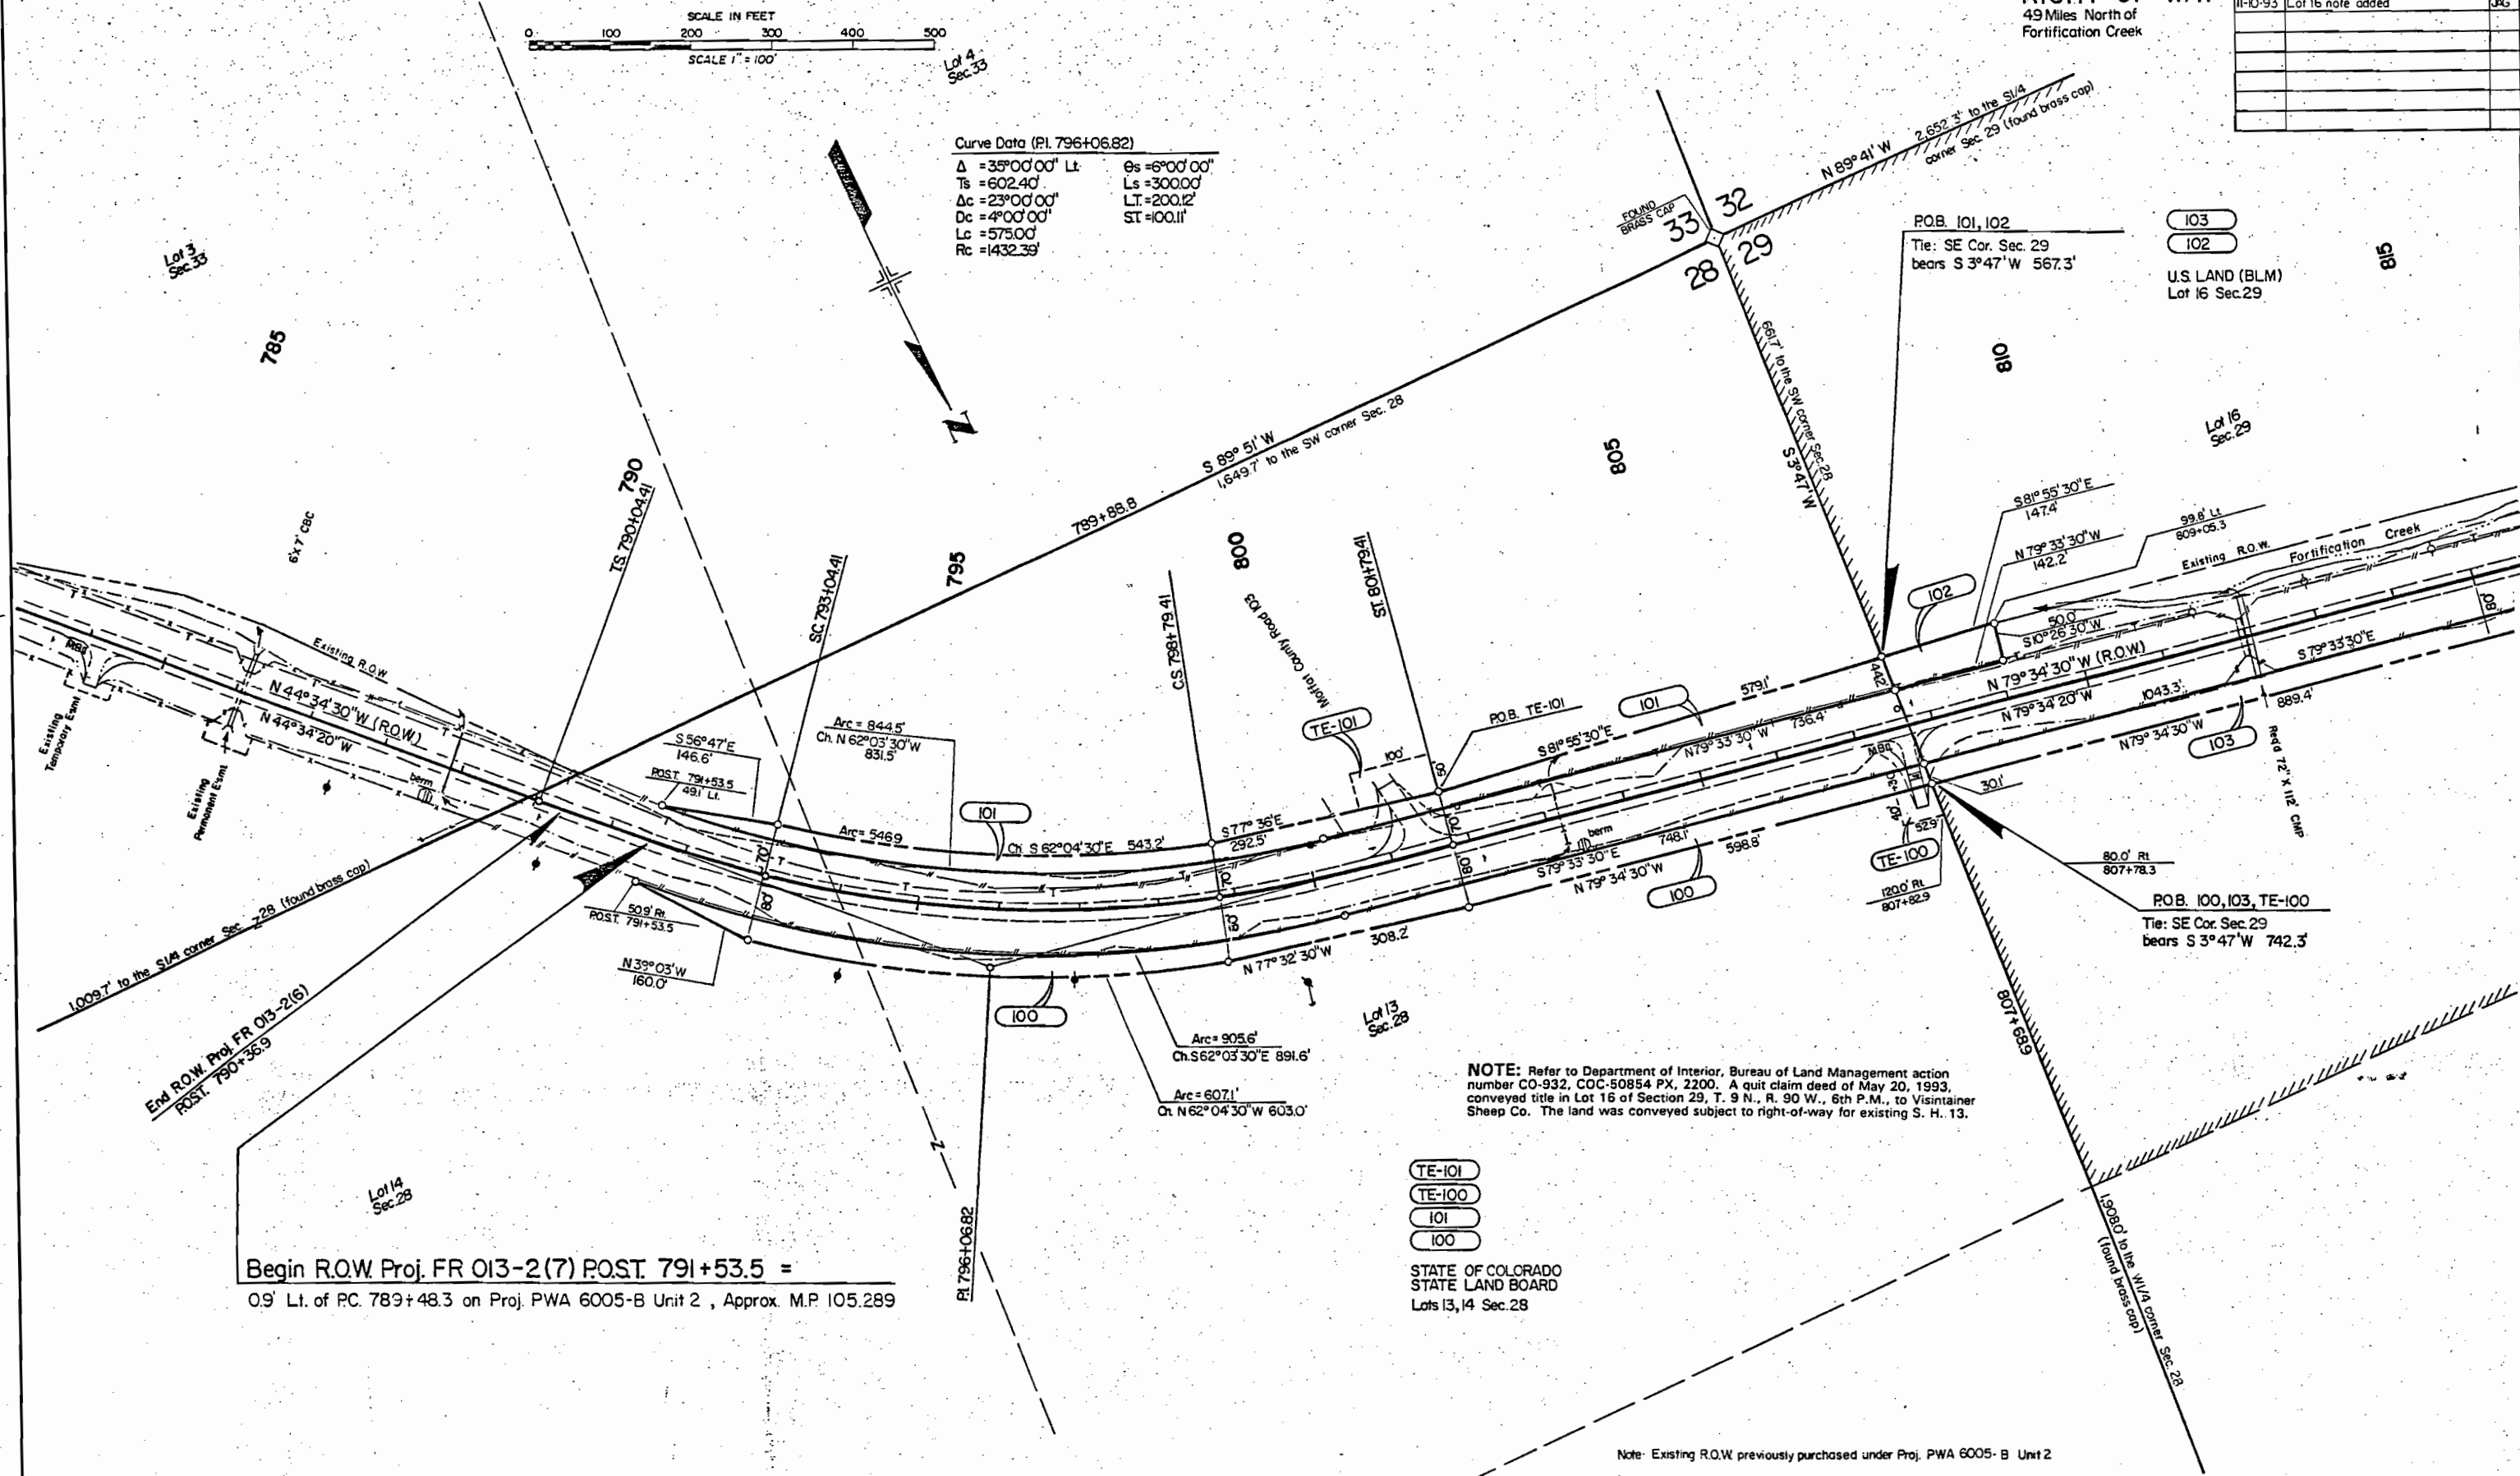

NOTE: Refer to Department of Interior, Bureau of Land Management action number CO-932, COC-50854 PX, 2200. A quit claim deed of May 20, 1993, conveyed title in Lot 16 of Section 29, T. 9 N., R. 90 W., 6th P.M., to Visintainer Sheep Co. The land was conveyed subject to right-of-way for existing S. H. 13.

- TE-101
- TE-100
- 101
- 100

STATE OF COLORADO
STATE LAND BOARD
Lots 13, 14 Sec. 28



Note: Existing R.O.W. previously purchased under Proj. PWA 6005-B Unit 2

T. 9 N., R. 90 W., 6th PM.
Moffat County

FEDERAL ROAD REGION NO.	DIVISION	PROJ. NO.	SHEET NO.	TOTAL SHEETS
VIII	COLORADO	FR 013-2(7)	5	8

REVISIONS		
11-10-93	Lot 16 note added	JAG

RIGHT OF WAY
4.9 Miles North of
Fortification Creek

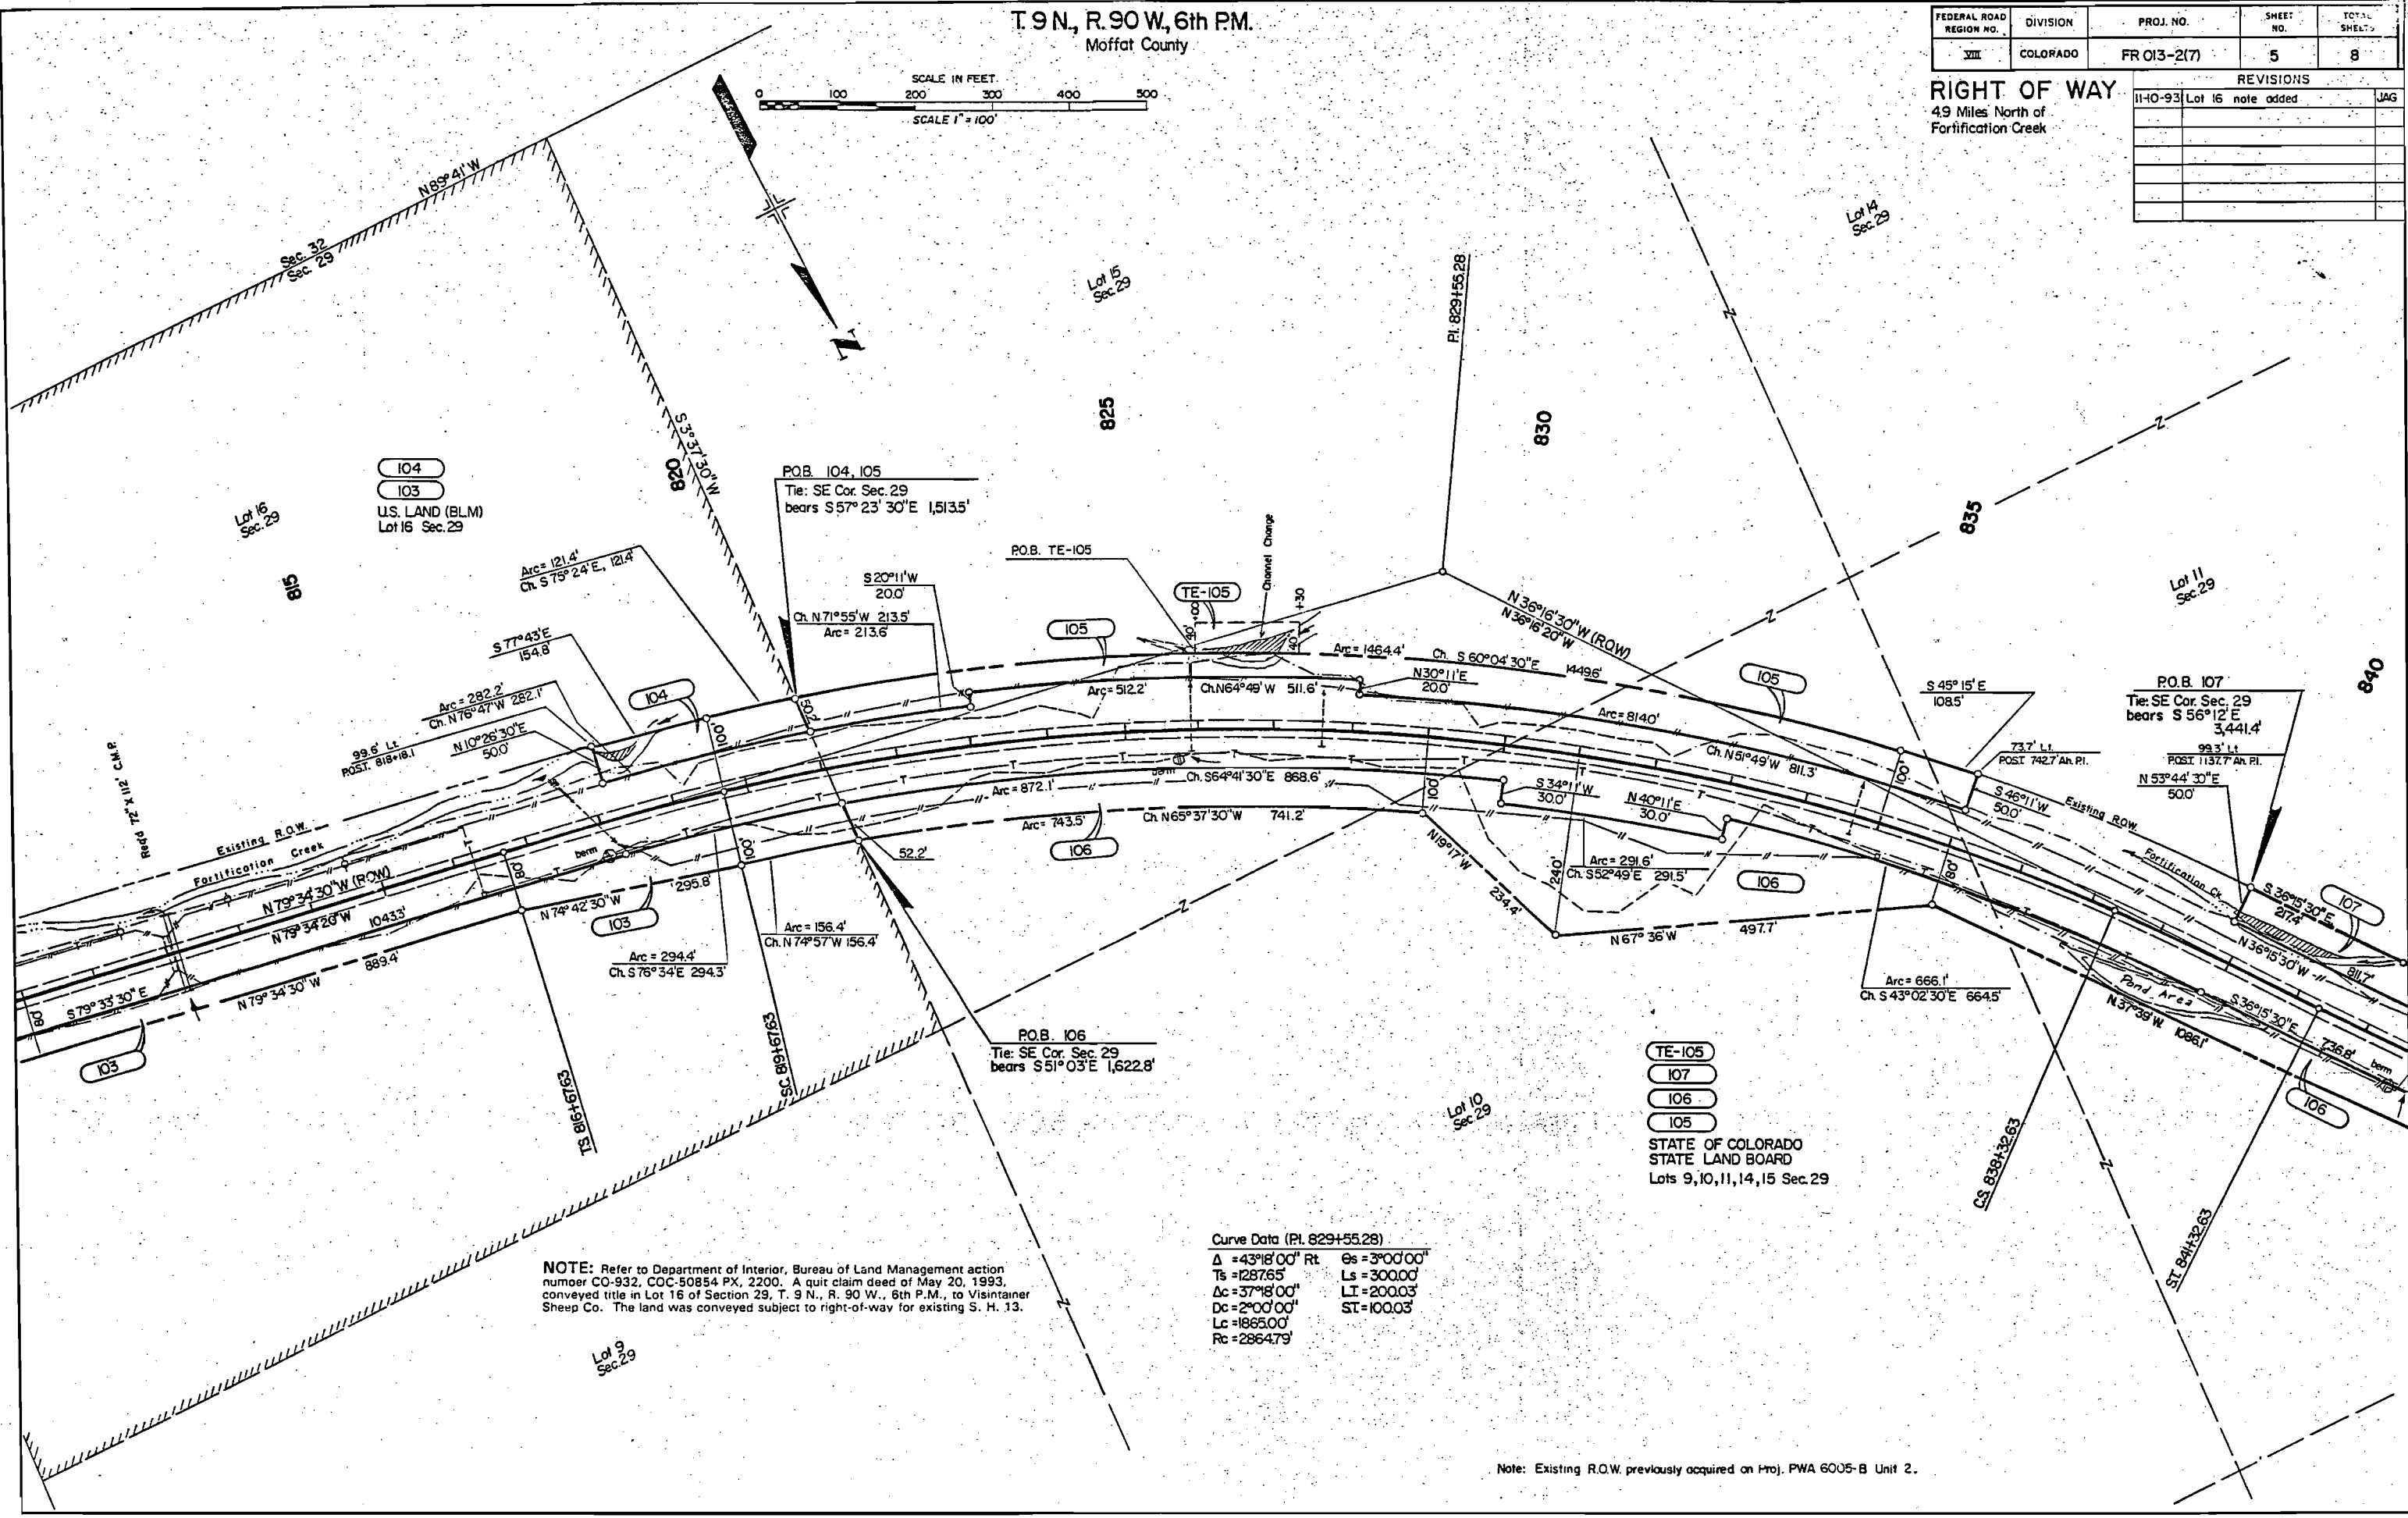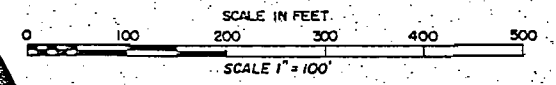

NOTE: Refer to Department of Interior, Bureau of Land Management action number CO-932, COC-50854 PX, 2200. A quit claim deed of May 20, 1993, conveyed title in Lot 16 of Section 29, T. 9 N., R. 90 W., 6th P.M., to Visintainer Sheep Co. The land was conveyed subject to right-of-way for existing S. H. 13.

Curve Data (Pt. 829+55.28)

$\Delta = 43^{\circ}18'00''$ Rt	$\Theta_s = 3^{\circ}00'00''$
$T_s = 1287.65'$	$L_s = 300.00'$
$\Delta c = 37^{\circ}18'00''$	$LT = 200.03'$
$D_c = 2^{\circ}00'00''$	$ST = 100.03'$
$L_c = 1865.00'$	
$R_c = 2864.79'$	

TE-105
IO7
IO6
IO5
STATE OF COLORADO
STATE LAND BOARD
Lots 9,10,11,14,15 Sec.29



Note: Existing R.O.W. previously acquired on Proj. PWA 6005-B Unit 2.

T.9 N., R.90 W., 6th P.M.
Moffat County


FEDERAL ROAD REGION NO.	DIVISION	PROJ. NO.	SHEET NO.	TOTAL SHEETS
22	COLORADO	FR013-2(7)	6	8

RIGHT OF WAY
49 Miles North of
Fortification Ck.

REVISIONS

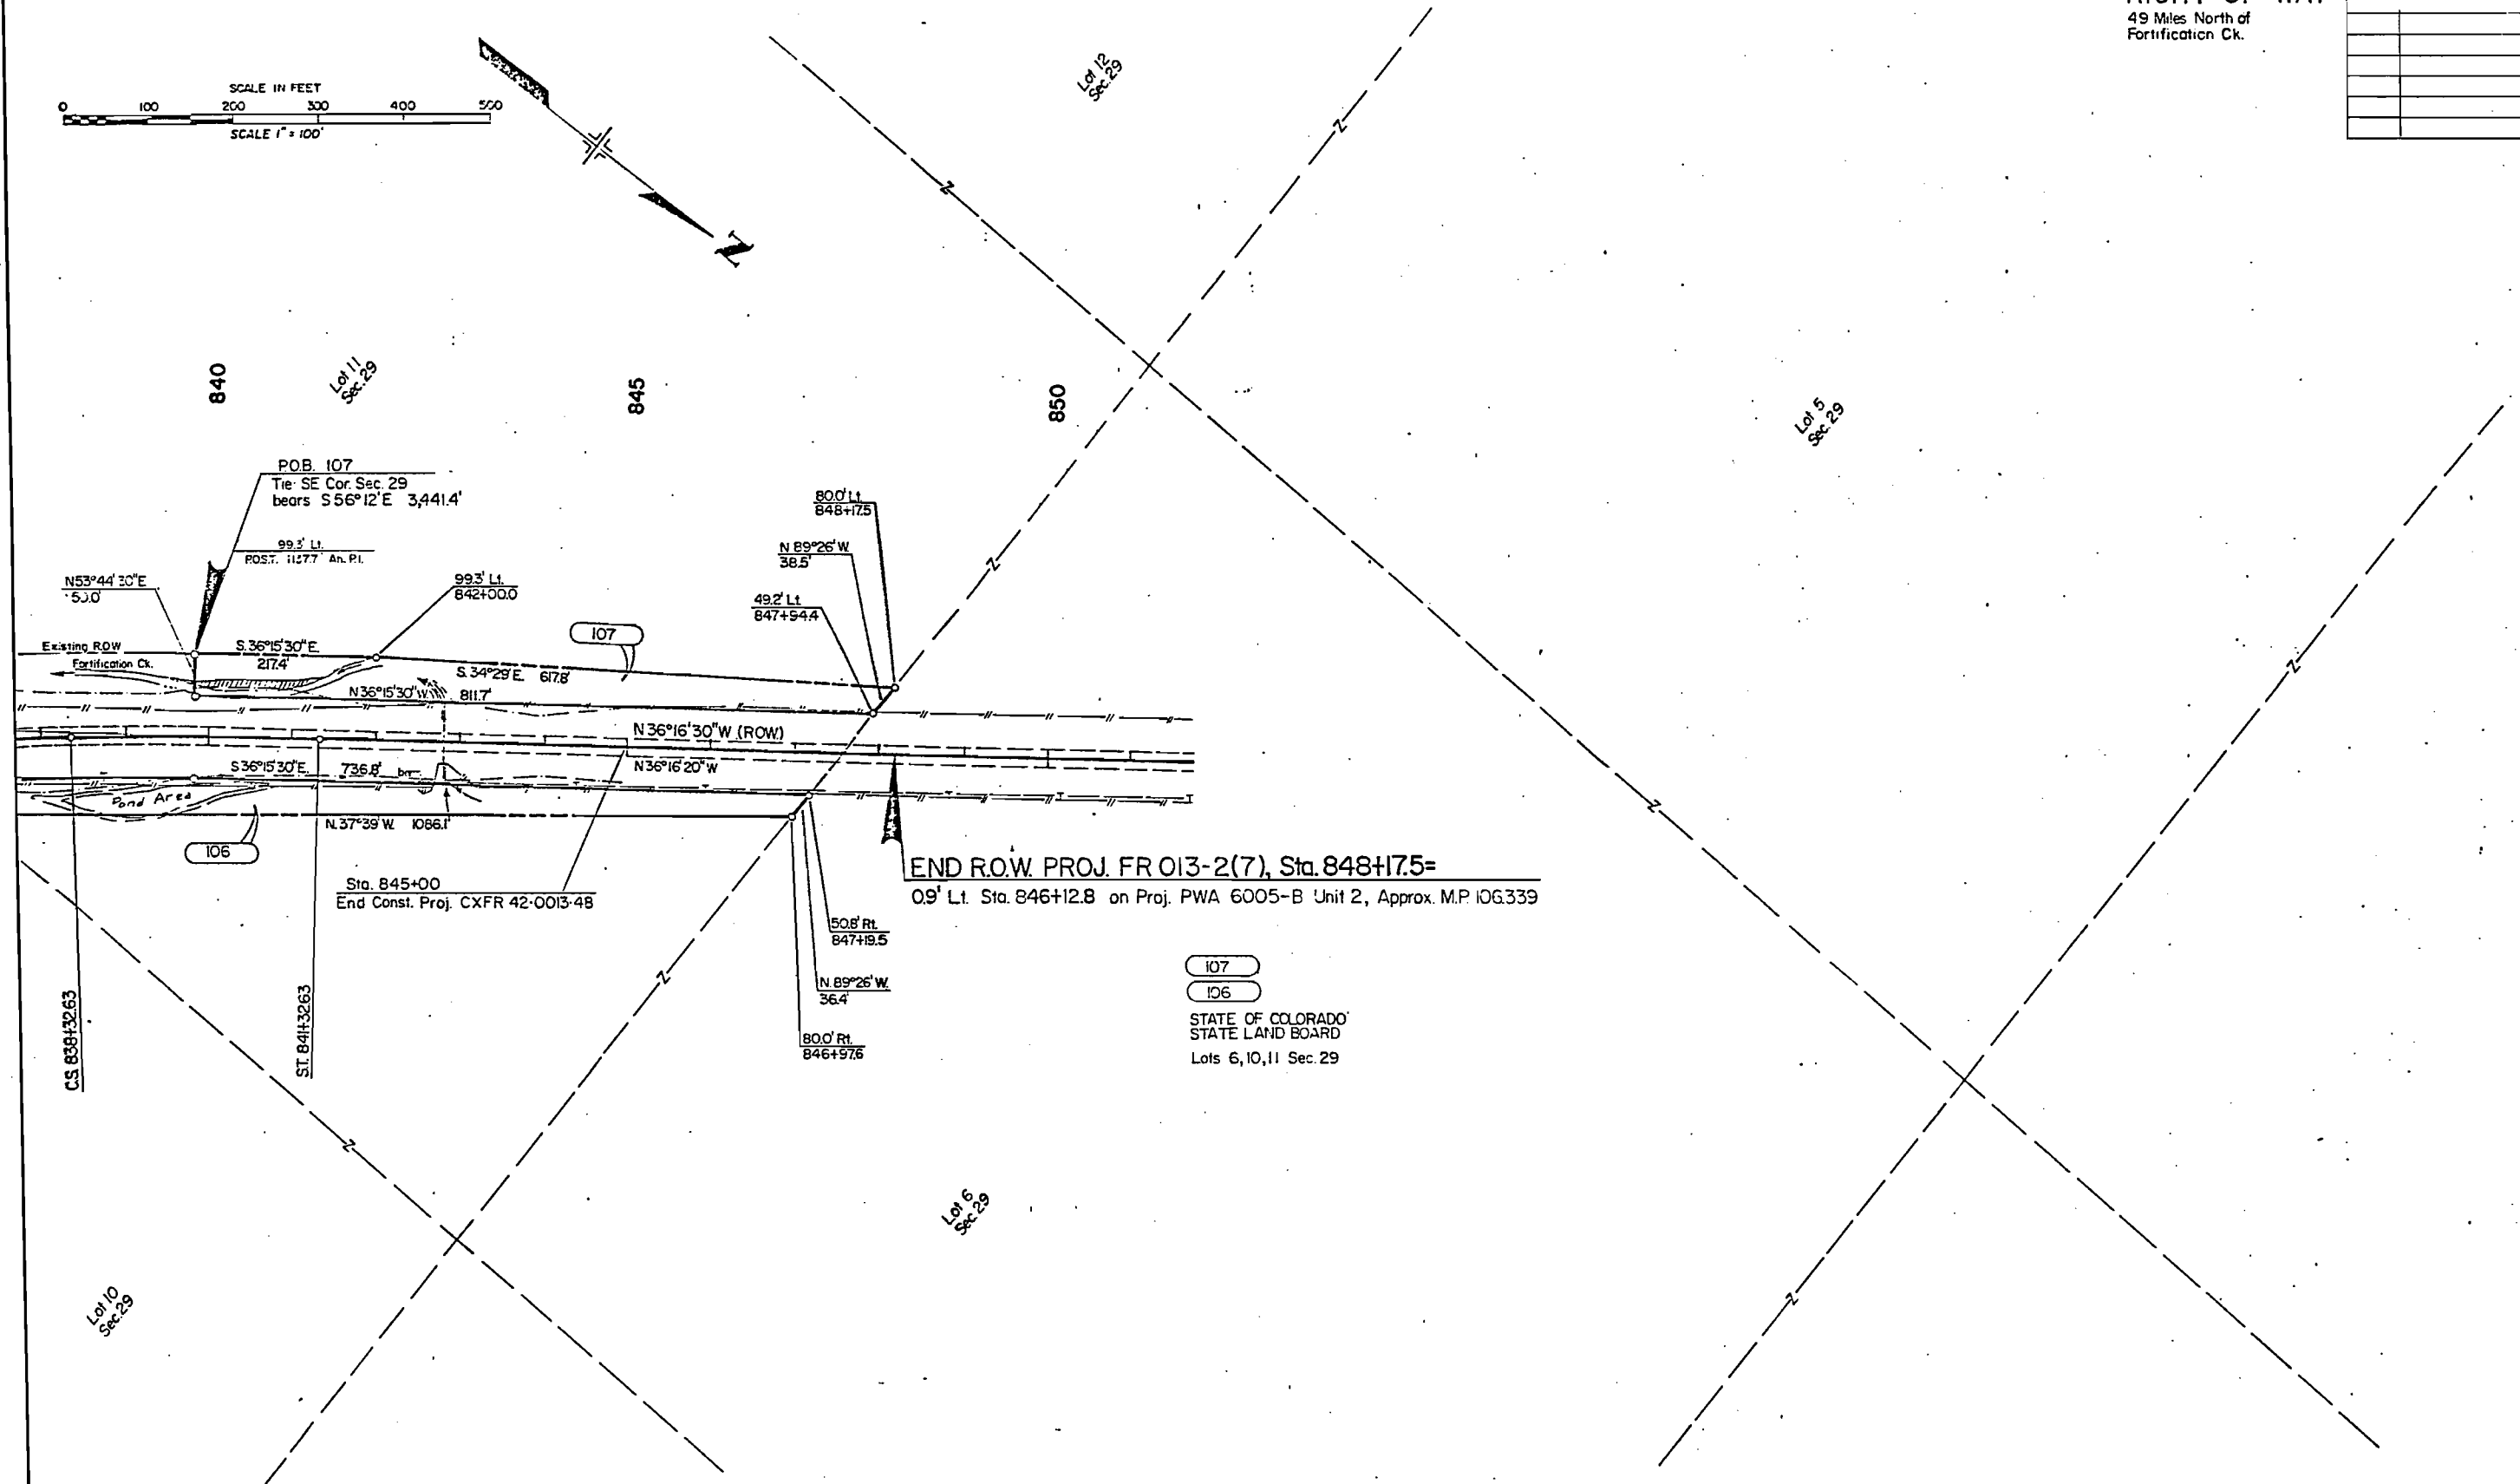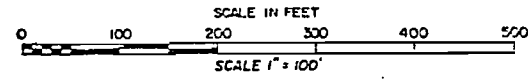

Note: Existing ROW, acquired previously on project PWA 6005-B Unit 2.

 

NOTE: Existing R/W previously acquired on Project
FWA 6605-B Unit 2.