
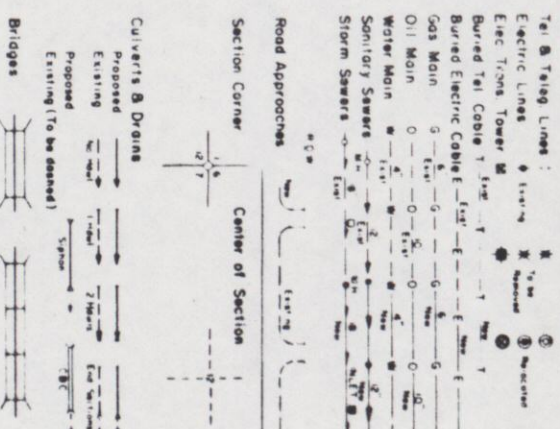


CONVENTIONAL SIGNS

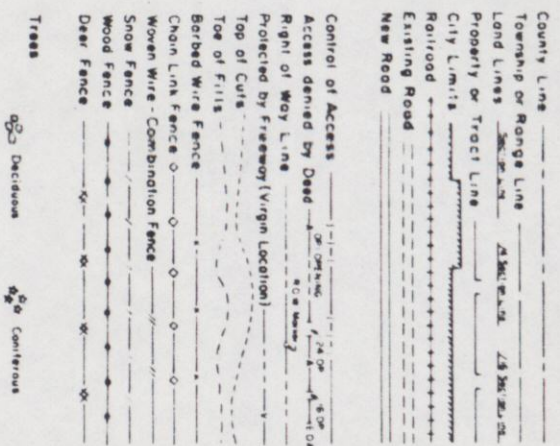

STATE DEPARTMENT OF HIGHWAYS
DIVISION OF HIGHWAYS—STATE OF COLORADO

RIGHT OF WAY PLAN OF PROPOSED

FEDERAL AID PROJECT NO. FR 014-2(7)

STATE HIGHWAY NO. 14


WELD COUNTY

RIGHT OF WAY

SCALE OF ORIGINAL DRAWINGS

PLAN SHEETS 1"=100'
DETAIL SHEETS 1"=400'
OWNERSHIP MAPS 1"=400'

ROW LENGTH OF PROJECT = 4.134 MILES

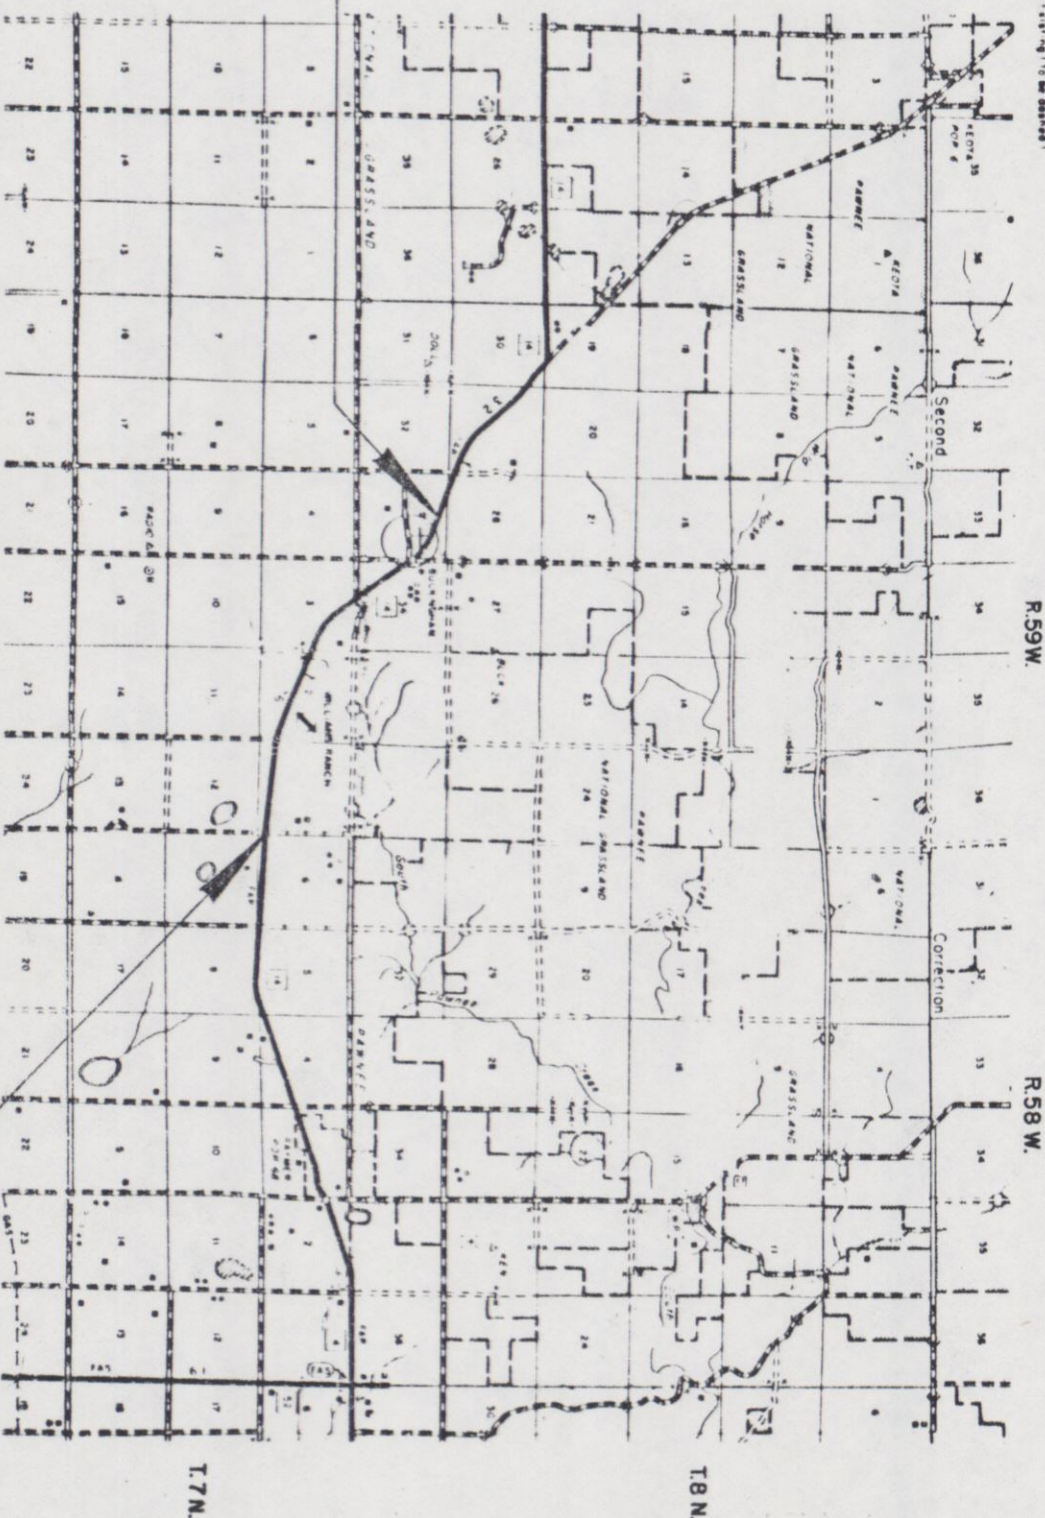

INDEX OF SHEETS

1	TITLE SHEET
2-2A	TABULATION OF PROPERTIES
3-10	PLAN SHEETS
11-13	OWNERSHIP MAPS

PROJECT NO.	FR 014 - 2(7)	SHEET NO.	1
DIVISION	COLORADO	REVISIONS	
RIGHT OF WAY	BUCKINGHAM-EAST & WEST		

DIVISION OF HIGHWAYS

APPROVED

Chief Engineer

4/13/82

DATE

DEPARTMENT OF TRANSPORTATION

FEDERAL HIGHWAY ADMINISTRATION

APPROVED

DATE

DIVISION ADMINISTRATOR

R. O. W. TABULATION OF PROPERTIES IN WELD COUNTY

S. H. NO. 14

RIGHT OF WAY

FEDERAL ROAD DISTRICT NO.	DIVISION	PROJECT NO.	SHEET NO.
XIII	COLORADO	FR 014-2177	2

BUCKINGHAM - EAST & WEST

PARCEL NO.	OWNER	ADDRESS	LOCATION	AREA IN ACRES				PARCEL NO.	REMARKS	REVISIONS			
				PARCEL	TO BE ACQUIRED	REMAINDER LEFT	REMAINDER RIGHT						
			T.B.N., R.59W, 6TH PM.										
1	HULDAH R. HANSON, TRUST 1ST GALESBURG NAT'L BANK, TRUSTEE	GALESBURG, ILL. 61401	NW 1/4 NE 1/4 of Sec. 33	2.058	0.392	82 ±	96 ±	1					
2	HULDAH R. HANSON, TRUST 1ST GALESBURG NAT'L BANK, TRUSTEE	GALESBURG, ILL. 61401	Lot 9, Bk. 9, BUCKINGHAM NW 1/4, NE 1/4 of Sec. 33	0.134	0.134	—	1.2 ±	2					
3	BURLINGTON NORTHERN RAILROAD	176 EAST FIFTH ST. ST. PAUL, MN. 55101	NE 1/4 of Sec. 33	15.493	15.493	—	—	3					
4	SCHOOL DIST. RE-11	STONEHAM, COLO. 80754	Lots 1 & 2, Bk. 18, BUCKINGHAM SE 1/4 NE 1/4 of Sec. 33	0.127	0.127	—	1.6 ±	4					
5	HULDAH R. HANSON, TRUST 1ST GALESBURG NAT'L BANK, TRUSTEE	GALESBURG, ILL. 61401	SE 1/4 NE 1/4 of Sec. 33	0.075	0.075	See Par. 1		5					
6	BURLINGTON NORTHERN RAILROAD	176 EAST FIFTH ST. ST. PAUL, MN. 55101	SW 1/4 NW 1/4 of Sec. 34	3.344	3.344	—	—	6					
7	GARY L. CASTOR & VERN CASTOR	43010 Rd. 115 NEW RAYMER, COLO. 80742	SW 1/4 NW 1/4 of Sec. 34	0.267	0.267	150 ±	0.7 ±	7					
8	DORIS W. WILLIAMS	57875 Rd. 86 NEW RAYMER, COLO. 80742	SW 1/4 of Sec. 34	11.546	5.345	223 ±	70 ±	8					

R. O. W. TABULATION OF PROPERTIES IN WELD COUNTY S. H. NO. 14

FEDERAL ROAD DISTRICT NO. III	DIVISION	PROJECT NO.	SHEET NO.
	COLORADO	FR 014-2171	28


RIGHT OF WAY
BUCKINGHAM - EAST & WEST

PARCEL NO.	OWNER	ADDRESS	LOCATION	AREA IN				PARCEL NO.	REMARKS	REVISIONS		
				PARCEL	TO BE ACQUIRED	REMAINDER LEFT	REMAINDER RIGHT			7-2-82	Rev. TE-12	G.C.F.
			T. 7 N., R. 59 W., 6TH PM									
9	BURLINGTON NORTHERN RAILROAD	176 EAST FIFTH ST. ST. PAUL, MN. 55101	N 1/2 of Sec. 3	16.497	16.497	-	-	9				
10A	GEORGE A. DOLL, TRUST	42257 Co. Rd. 113 BUCKINGHAM, COLO. 80742	NE 1/4 NW 1/4 of Sec. 3	1.572	0.591	11 ±	530 ±	10A				
	C/O PAUL F. HNIZDIL &											
	SHIRLEY A. HNIZDIL U.T.											
10B	GEORGE A. DOLL, TRUST	42257 Co. Rd. 113 BUCKINGHAM, COLO. 80742	S 1/2 NE 1/4 of Sec. 3	5.902	1.828	See Par 10A		10B				
	C/O PAUL F. HNIZDIL &											
	SHIRLEY A. HNIZDIL U.T.											
11	HAROLD L. DANIELS &	1100 S. RACE ST. DENVER, COLO. 80210	NW 1/4 NE 1/4 of Sec. 3	3.522	1.155	62 ±	6 ±	11				
	MADELINE P. DANIELS											
12	CLAUDE R. WILLIAMS	BOX 34, YUMA, COLO. 80759	Sec. 2	6.299	3.920	376 ±	1 ±	12				
TE-12 Rev	CLAUDE R. WILLIAMS	BOX 34, YUMA, COLO. 80759	Sec. 2	1.148	1.148			TE-12 Rev	DRAINAGE			
13	GARY L. CASTOR &	43010 Co. Rd. 115 NEW RAYMER, COLO. 80742	S 1/2 of Sec. 2	13.266	3.872	-	696 ±	13				
	JEAN CASTOR											
14	JAMES L. KRAGER	P.O. BOX 72 NEW RAYMER, COLO. 80742	S 1/2 of Sec. 1	13.949	3.754	542 ±	58 ±	14				
15	BURLINGTON NORTHERN RAILROAD	176 EAST FIFTH ST. ST. PAUL, MN. 55101	S 1/2 of Sec. 1	24.331	24.331	-	-	15				

T&N, R.59W, 6TH PM

FEDERAL ROAD DISTRICT NO.	DIVISION	PROJ. NO.	SHEET NO.	TOTAL SHEETS
XII	COLORADO	FR 014-2(7)	3	13
RIGHT OF WAY				
REVISIONS				
6-24-82	ADD	Const. Sta.		GCE


BUCKINGHAM - EAST & WEST

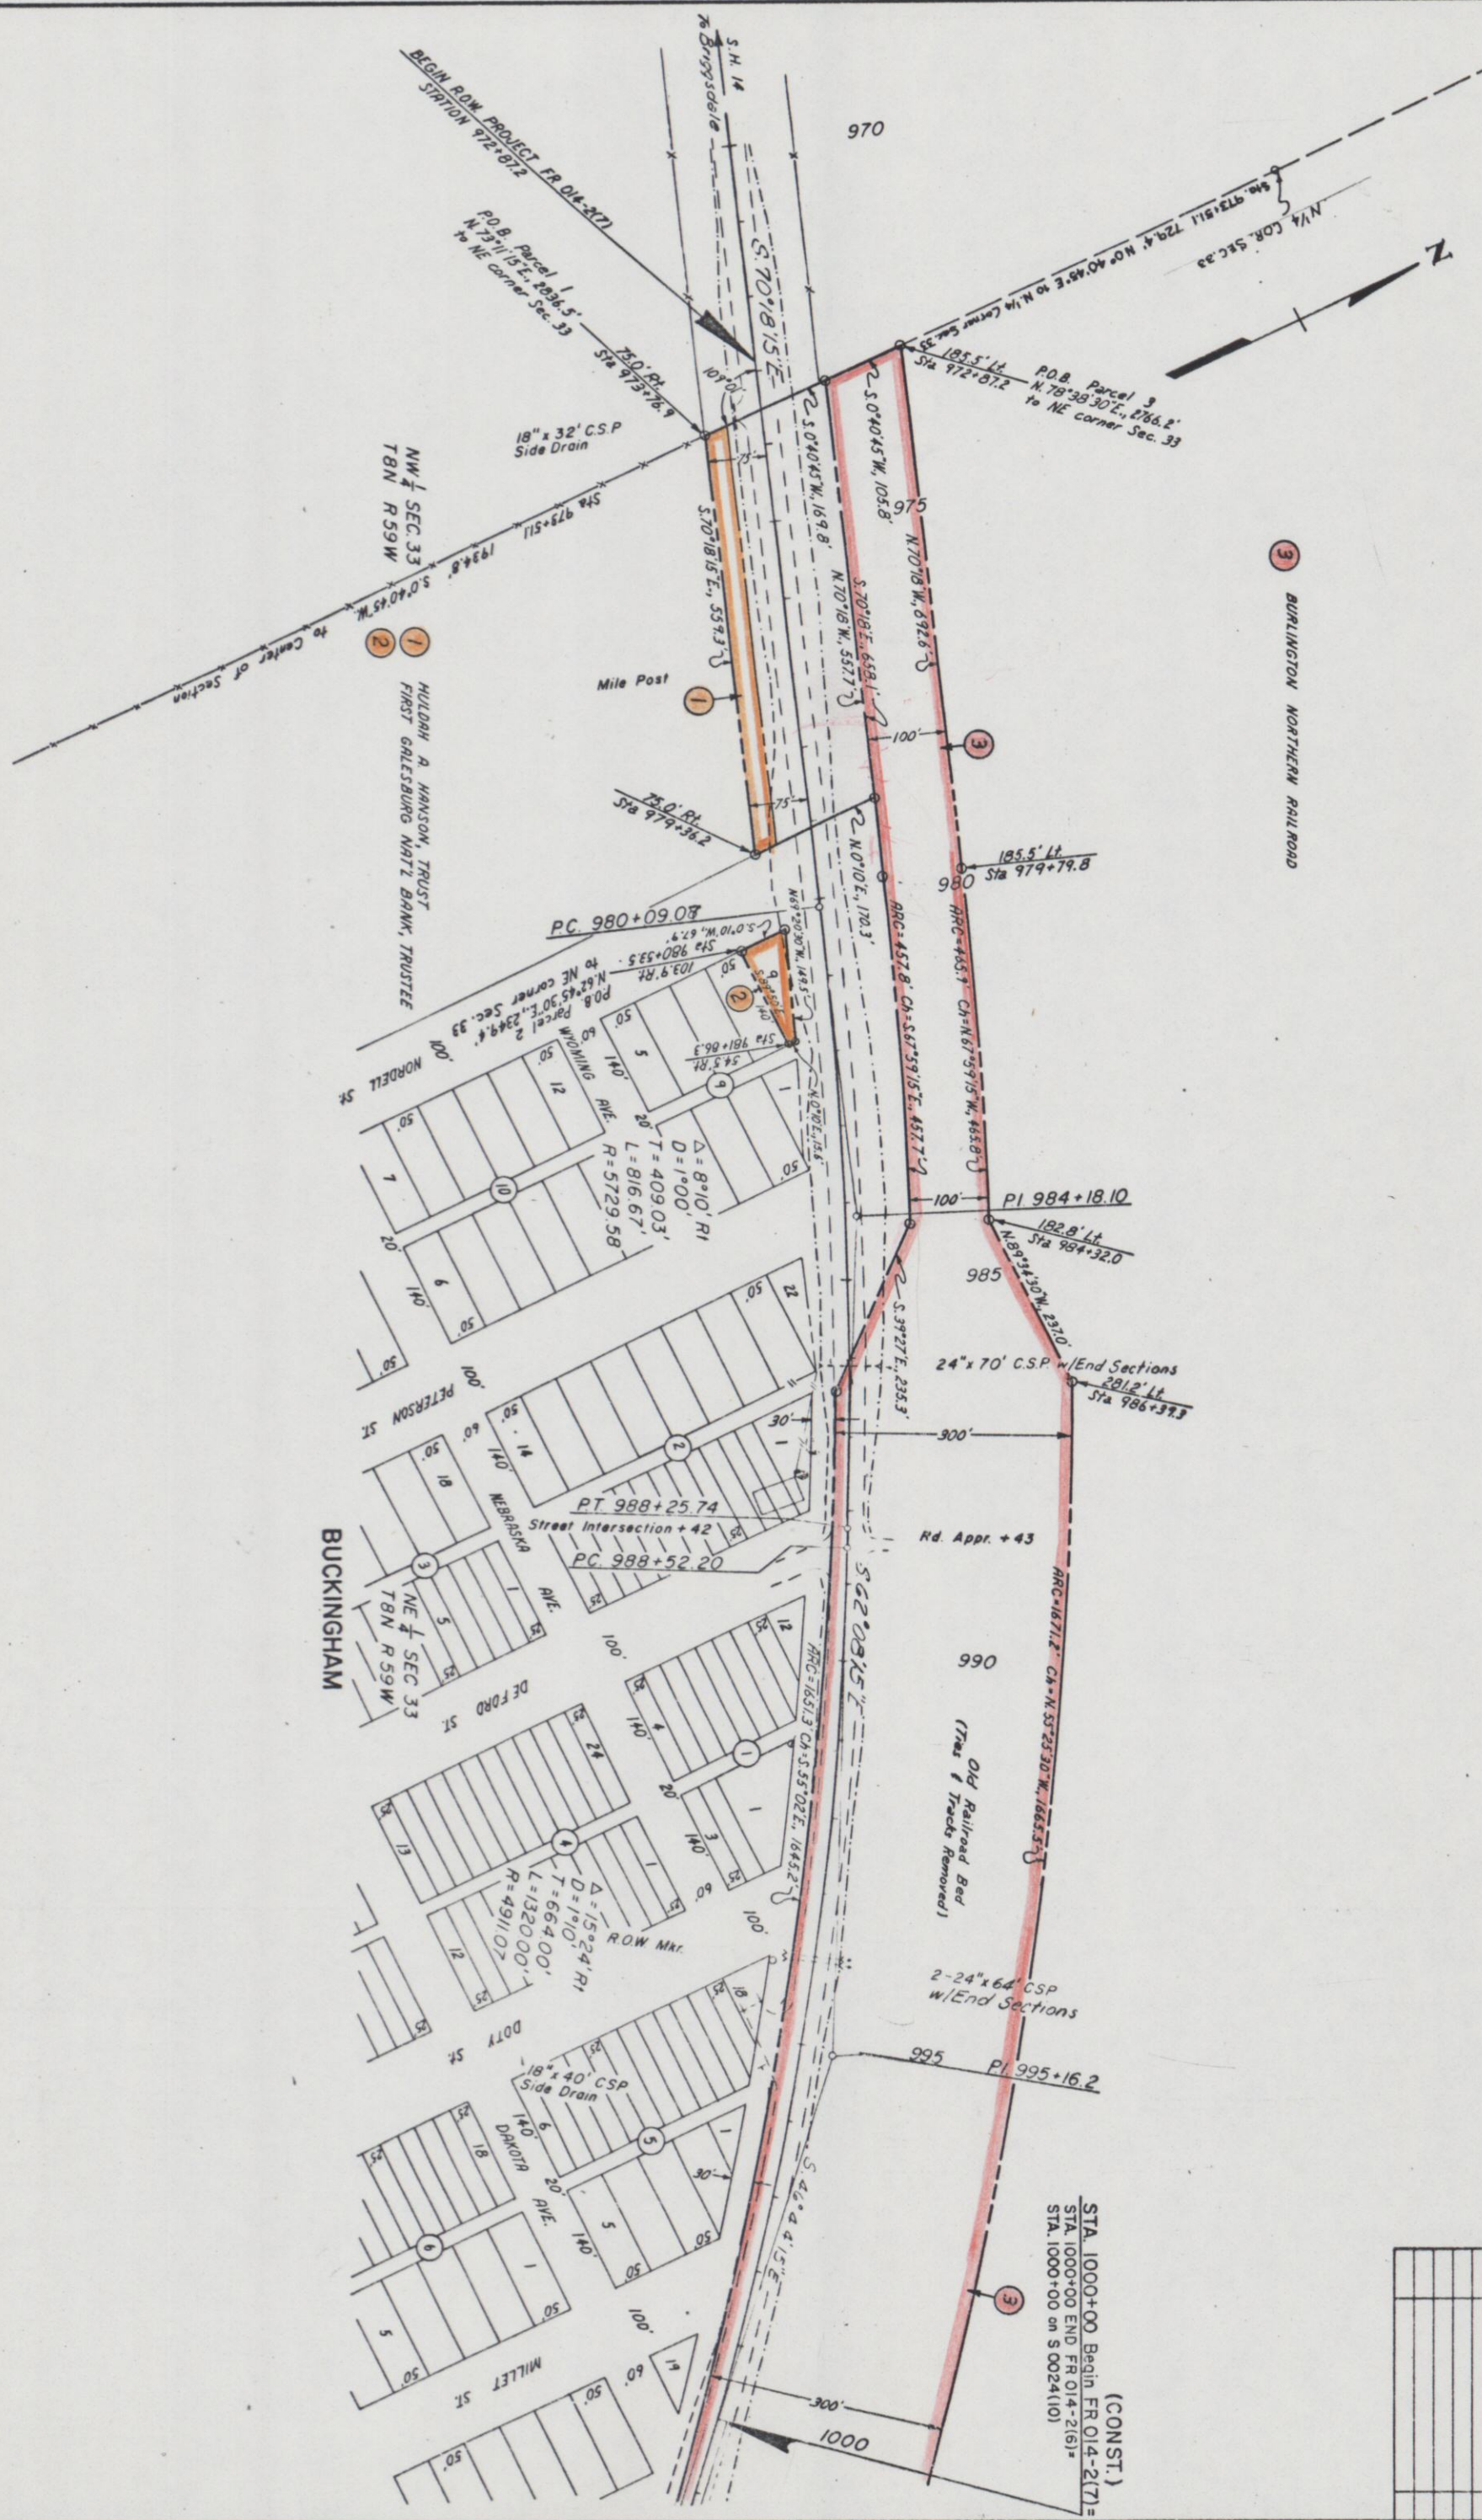


10N, R.59W, 6TH PM.


1003 + 35 RECD. CO. RD. APPROACH LT. (W=30, R=50)
1005 + 97 RECD. CO. RD. APPROACH RT. (W=24, R=20)

FEDERAL ROAD DIVISION		PROJ. NO.		SHEET NO.		TOTAL SHEETS	
III	COLORADO	FR 014-2171	4	13			
RIGHT OF WAY							
BUCKINGHAM-EAST & WEST							
REVISIONS							
5-24-53	Ad. Reqd. Ca. Rd. Approach						G.C.F.

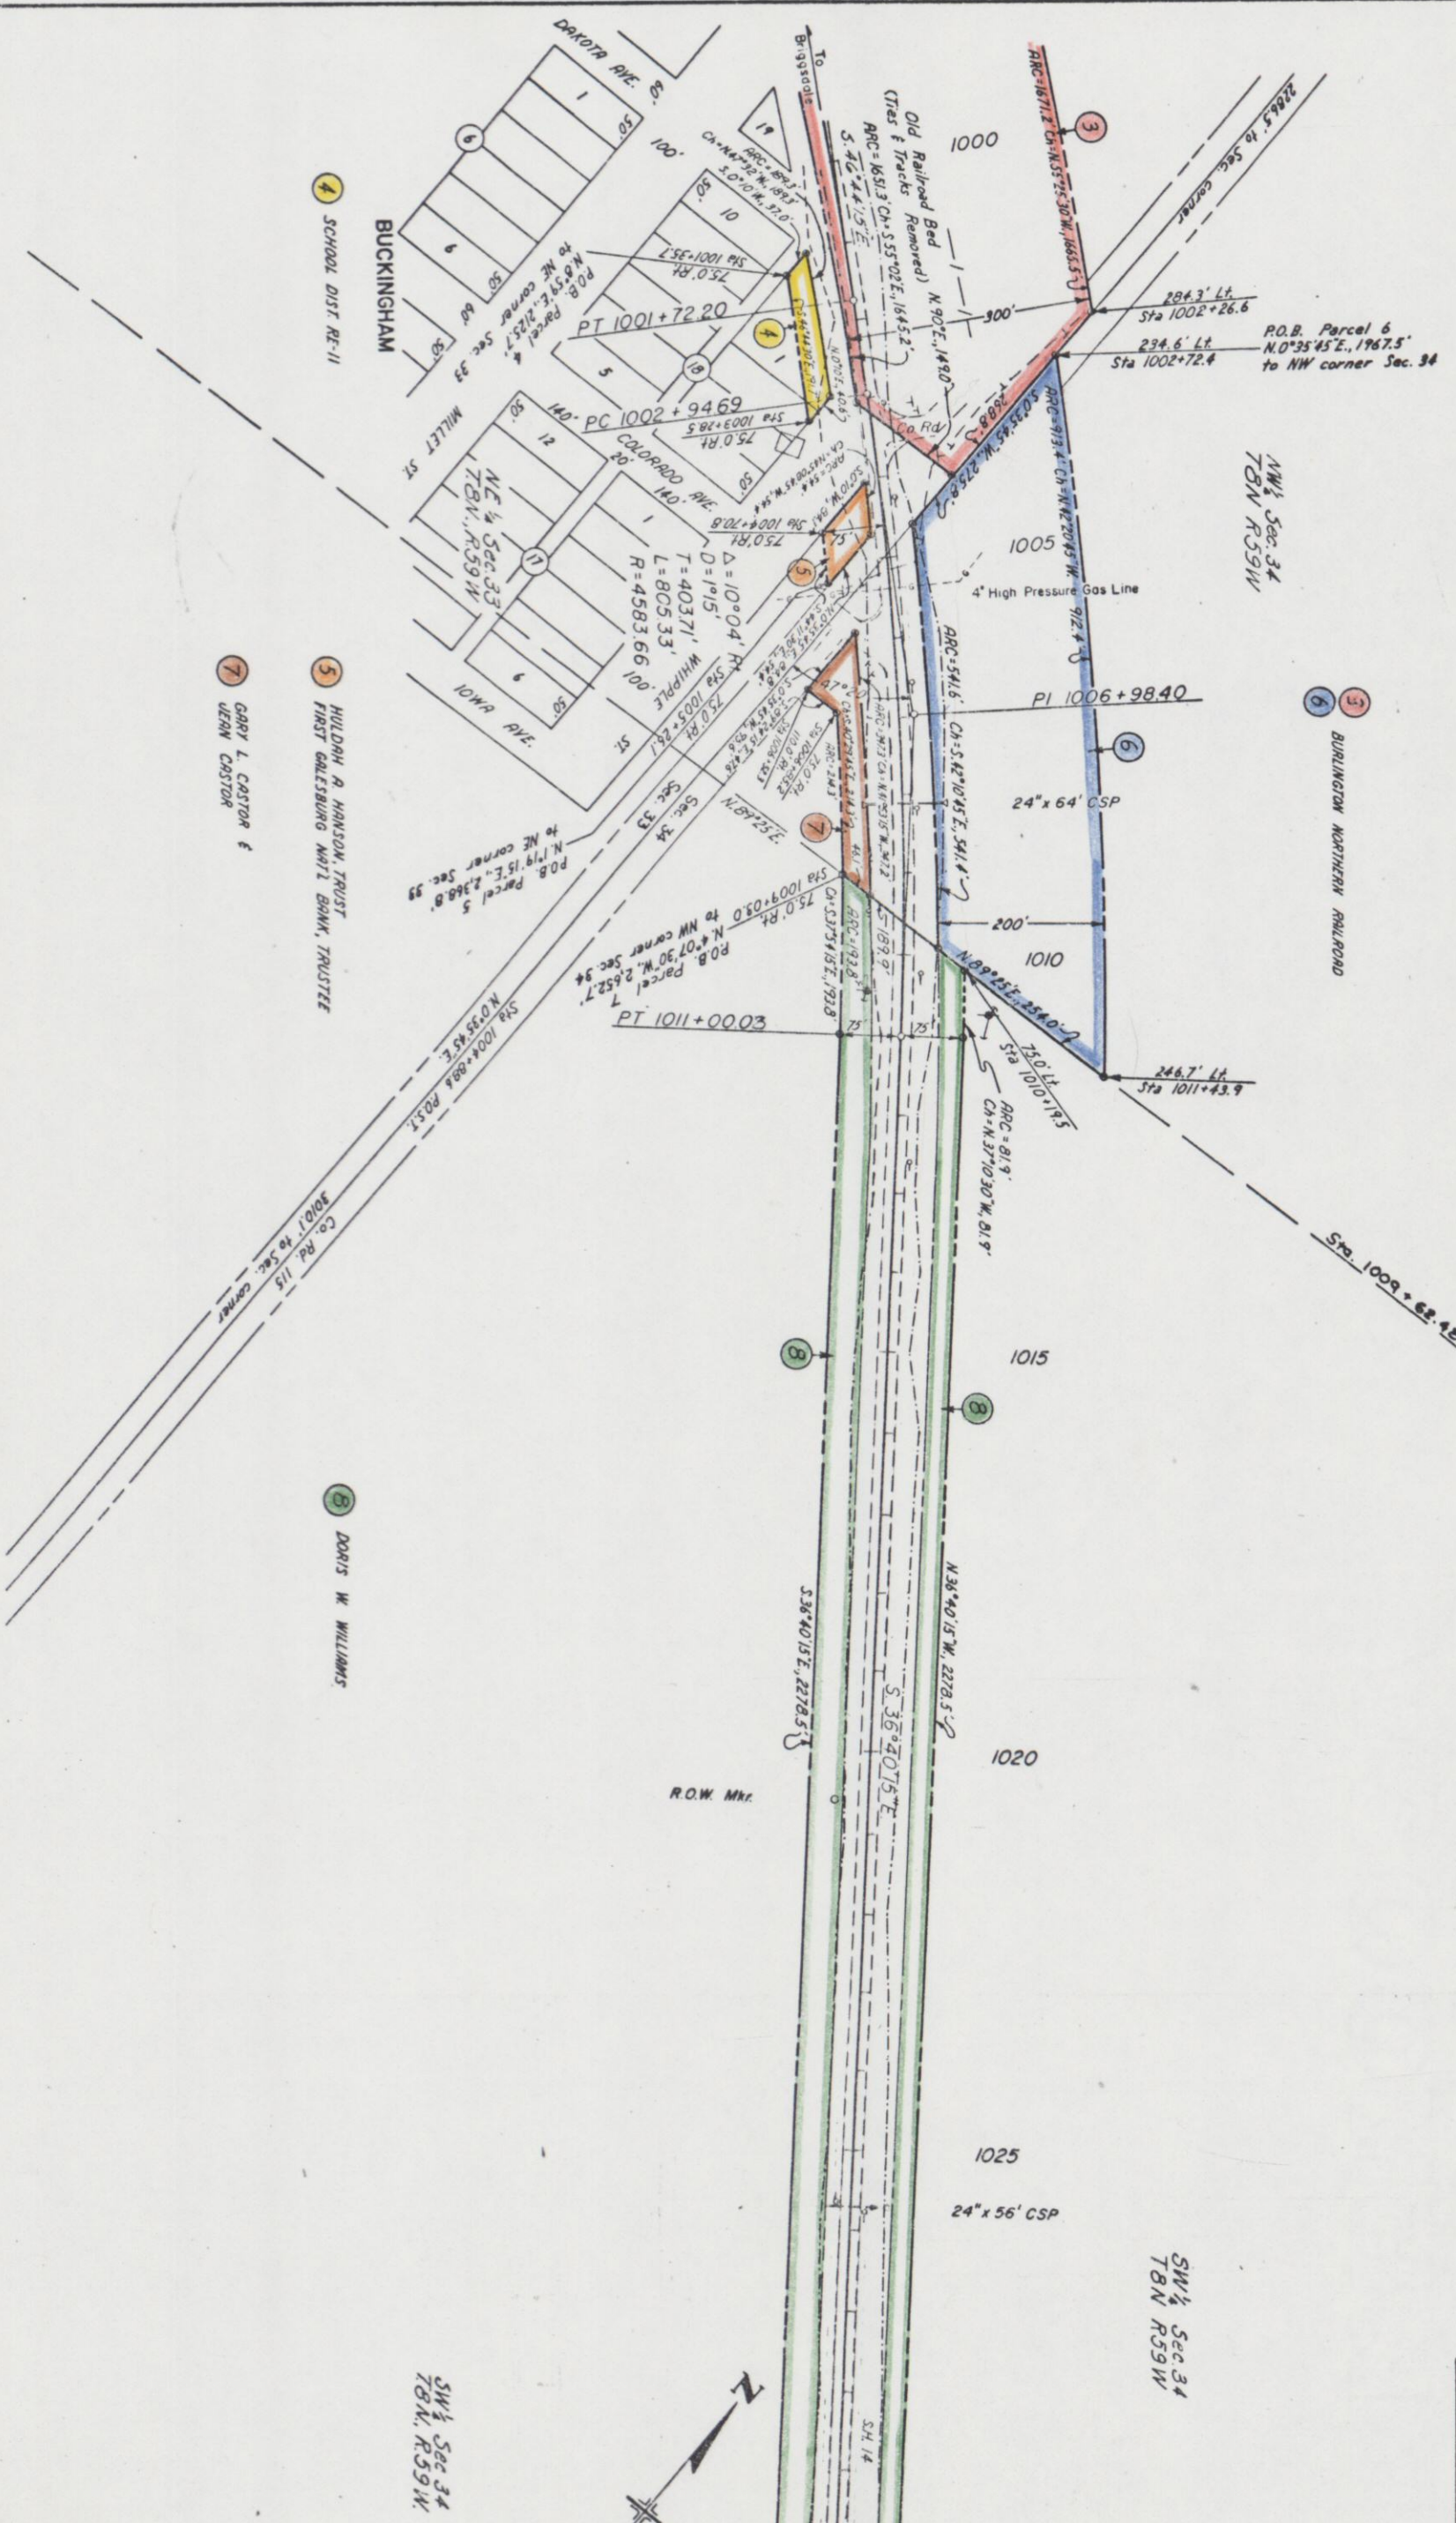

- 1 SCHOOL DIST. RE-11
- 2 HULDAH A. HANSON, TRUST
FIRST GALESBURG NW 1/2 BANK, TRUSTEE
- 3 GARY L. CASTOR &
JERIN CASTOR
- 4 DORIS W. WILLIAMS

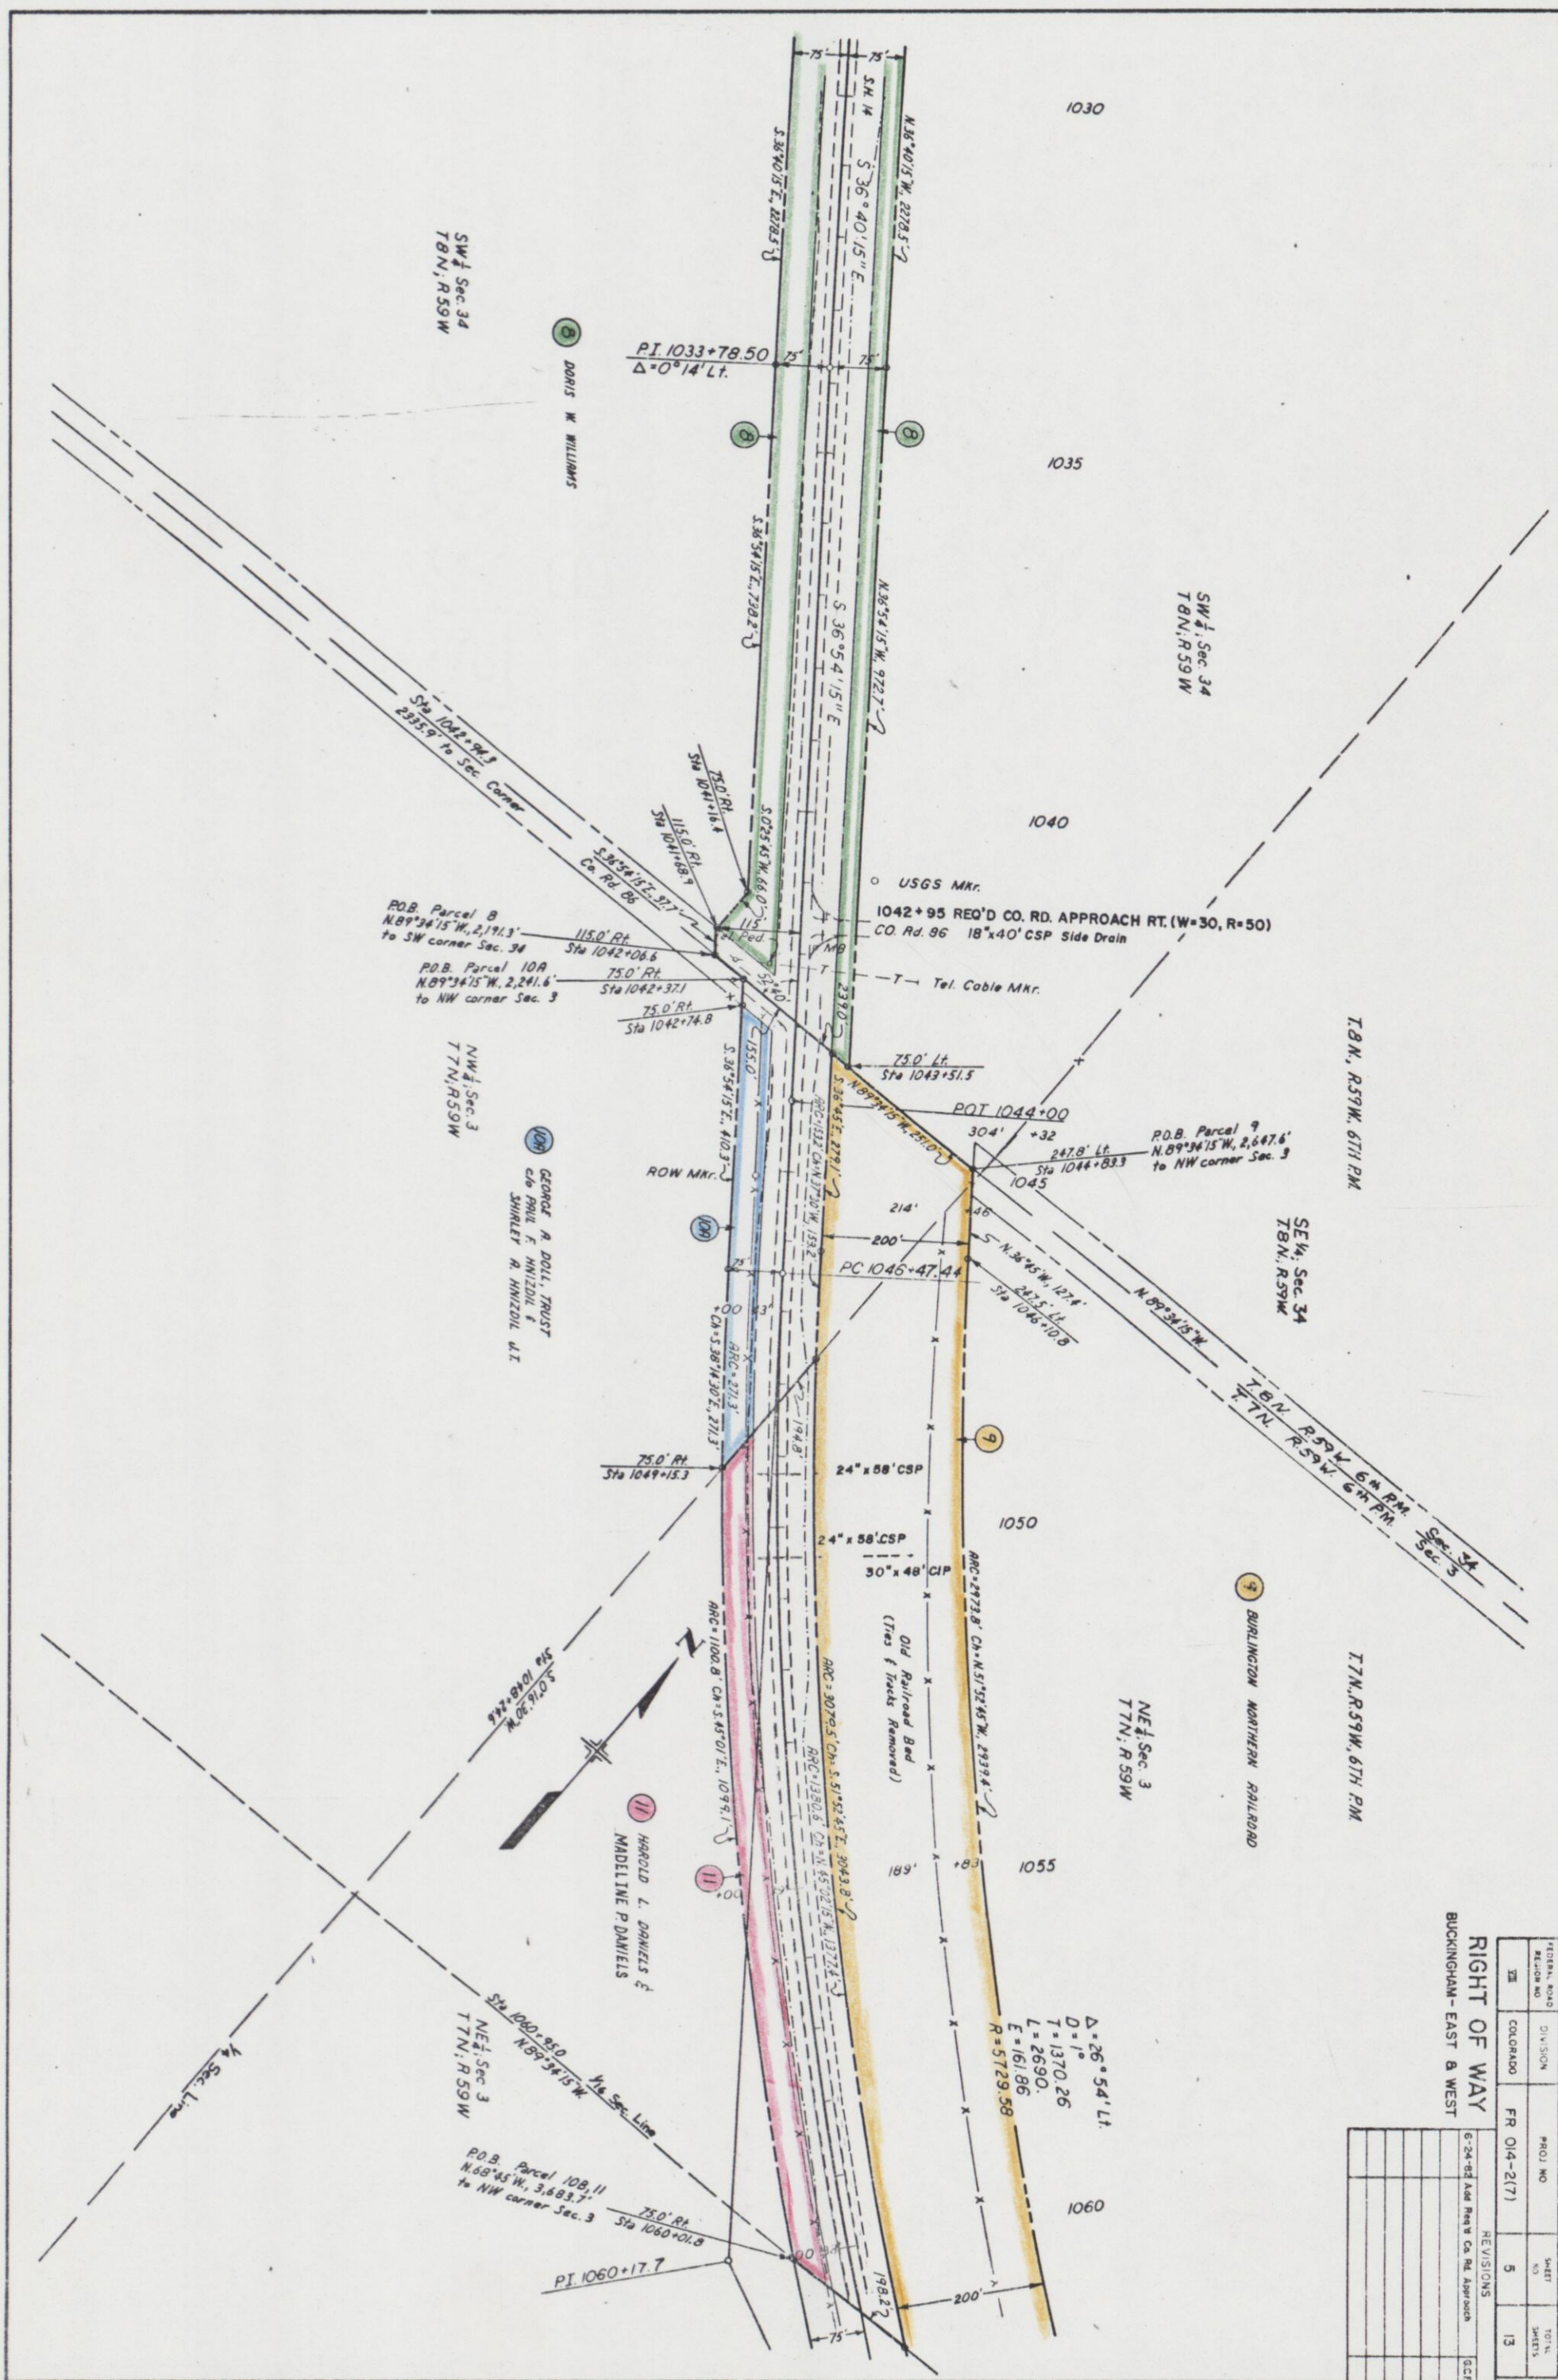

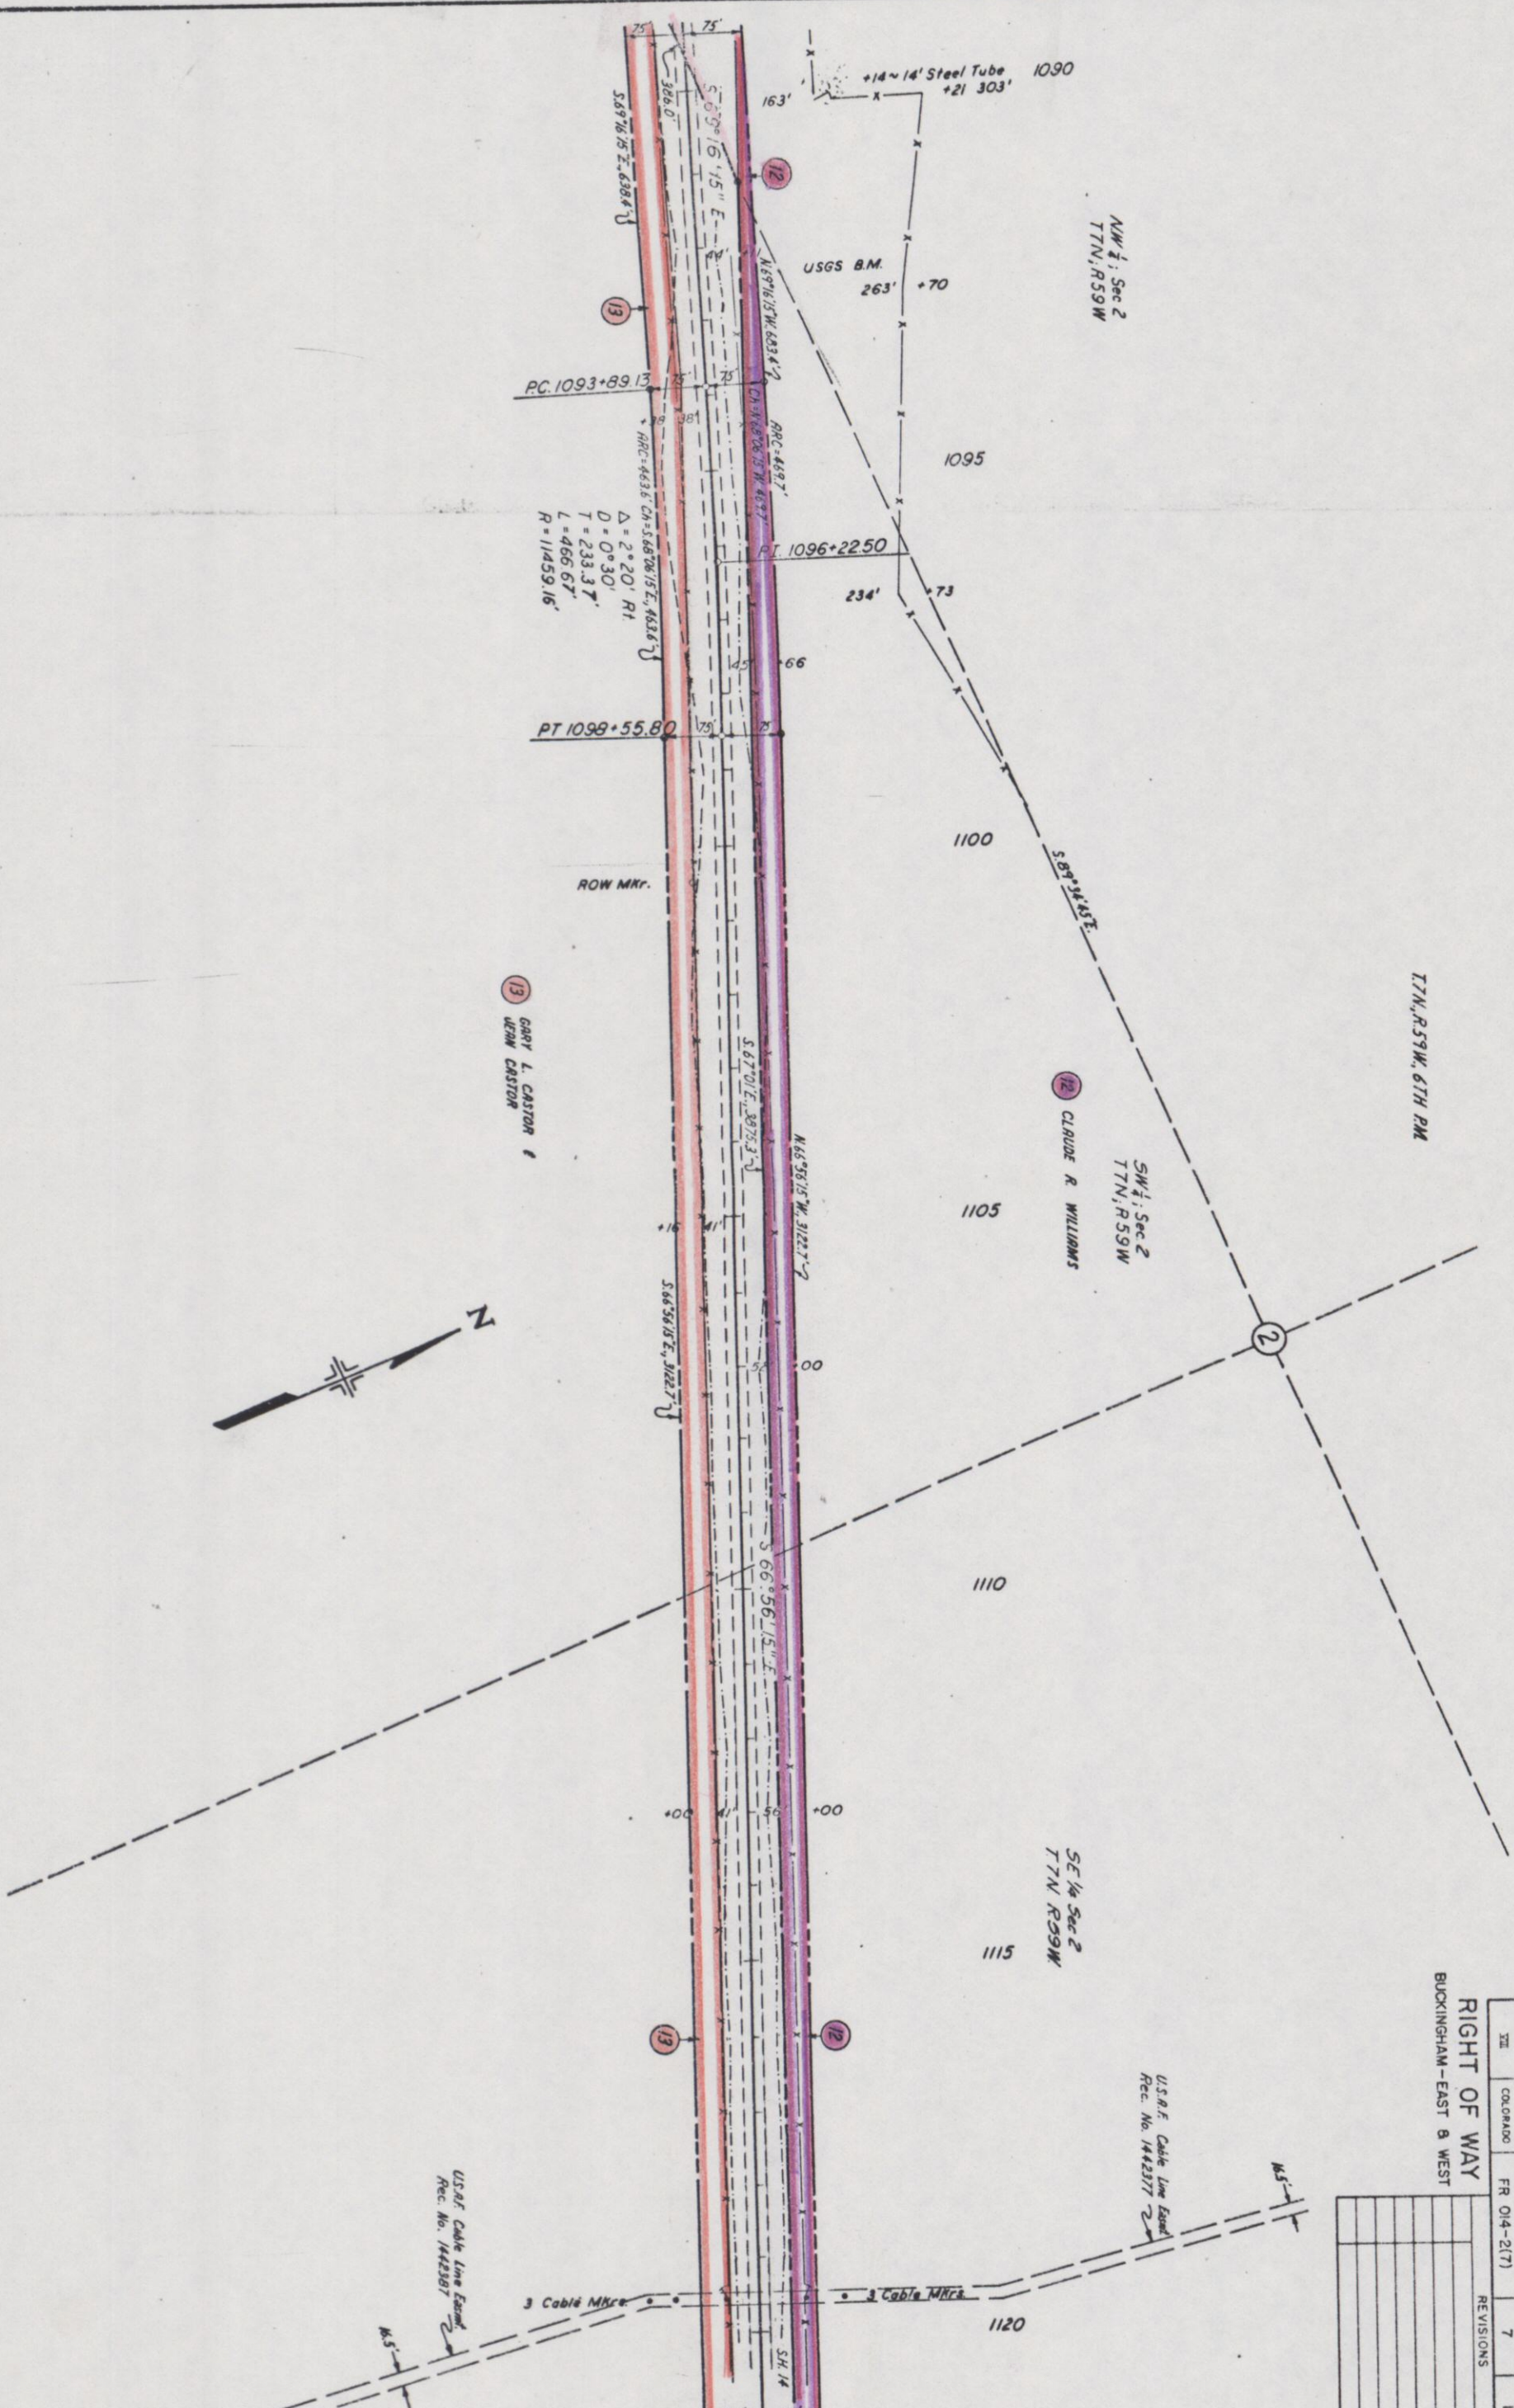



RIGHT OF WAY
BUCKINGHAM—EAST & WEST

FEDERAL ROAD REGION NO	DIVISION	PROJ NO	SHEET NO	TOTAL SHEETS
XXII	COLORADO	FR 014-217)	7	13


[illegible]

FEDERAL ROAD DISTRICT NO.		DIVISION		PROJECT NO.		SHEET NO.		TOTAL SHEETS	
III		CON. ROAD		FR 014-2(7)		8		13	
RIGHT OF WAY				REVISIONS					
BUCKINGHAM - EAST & WEST				6-24-82		Add Const. End Sta.		GCE	

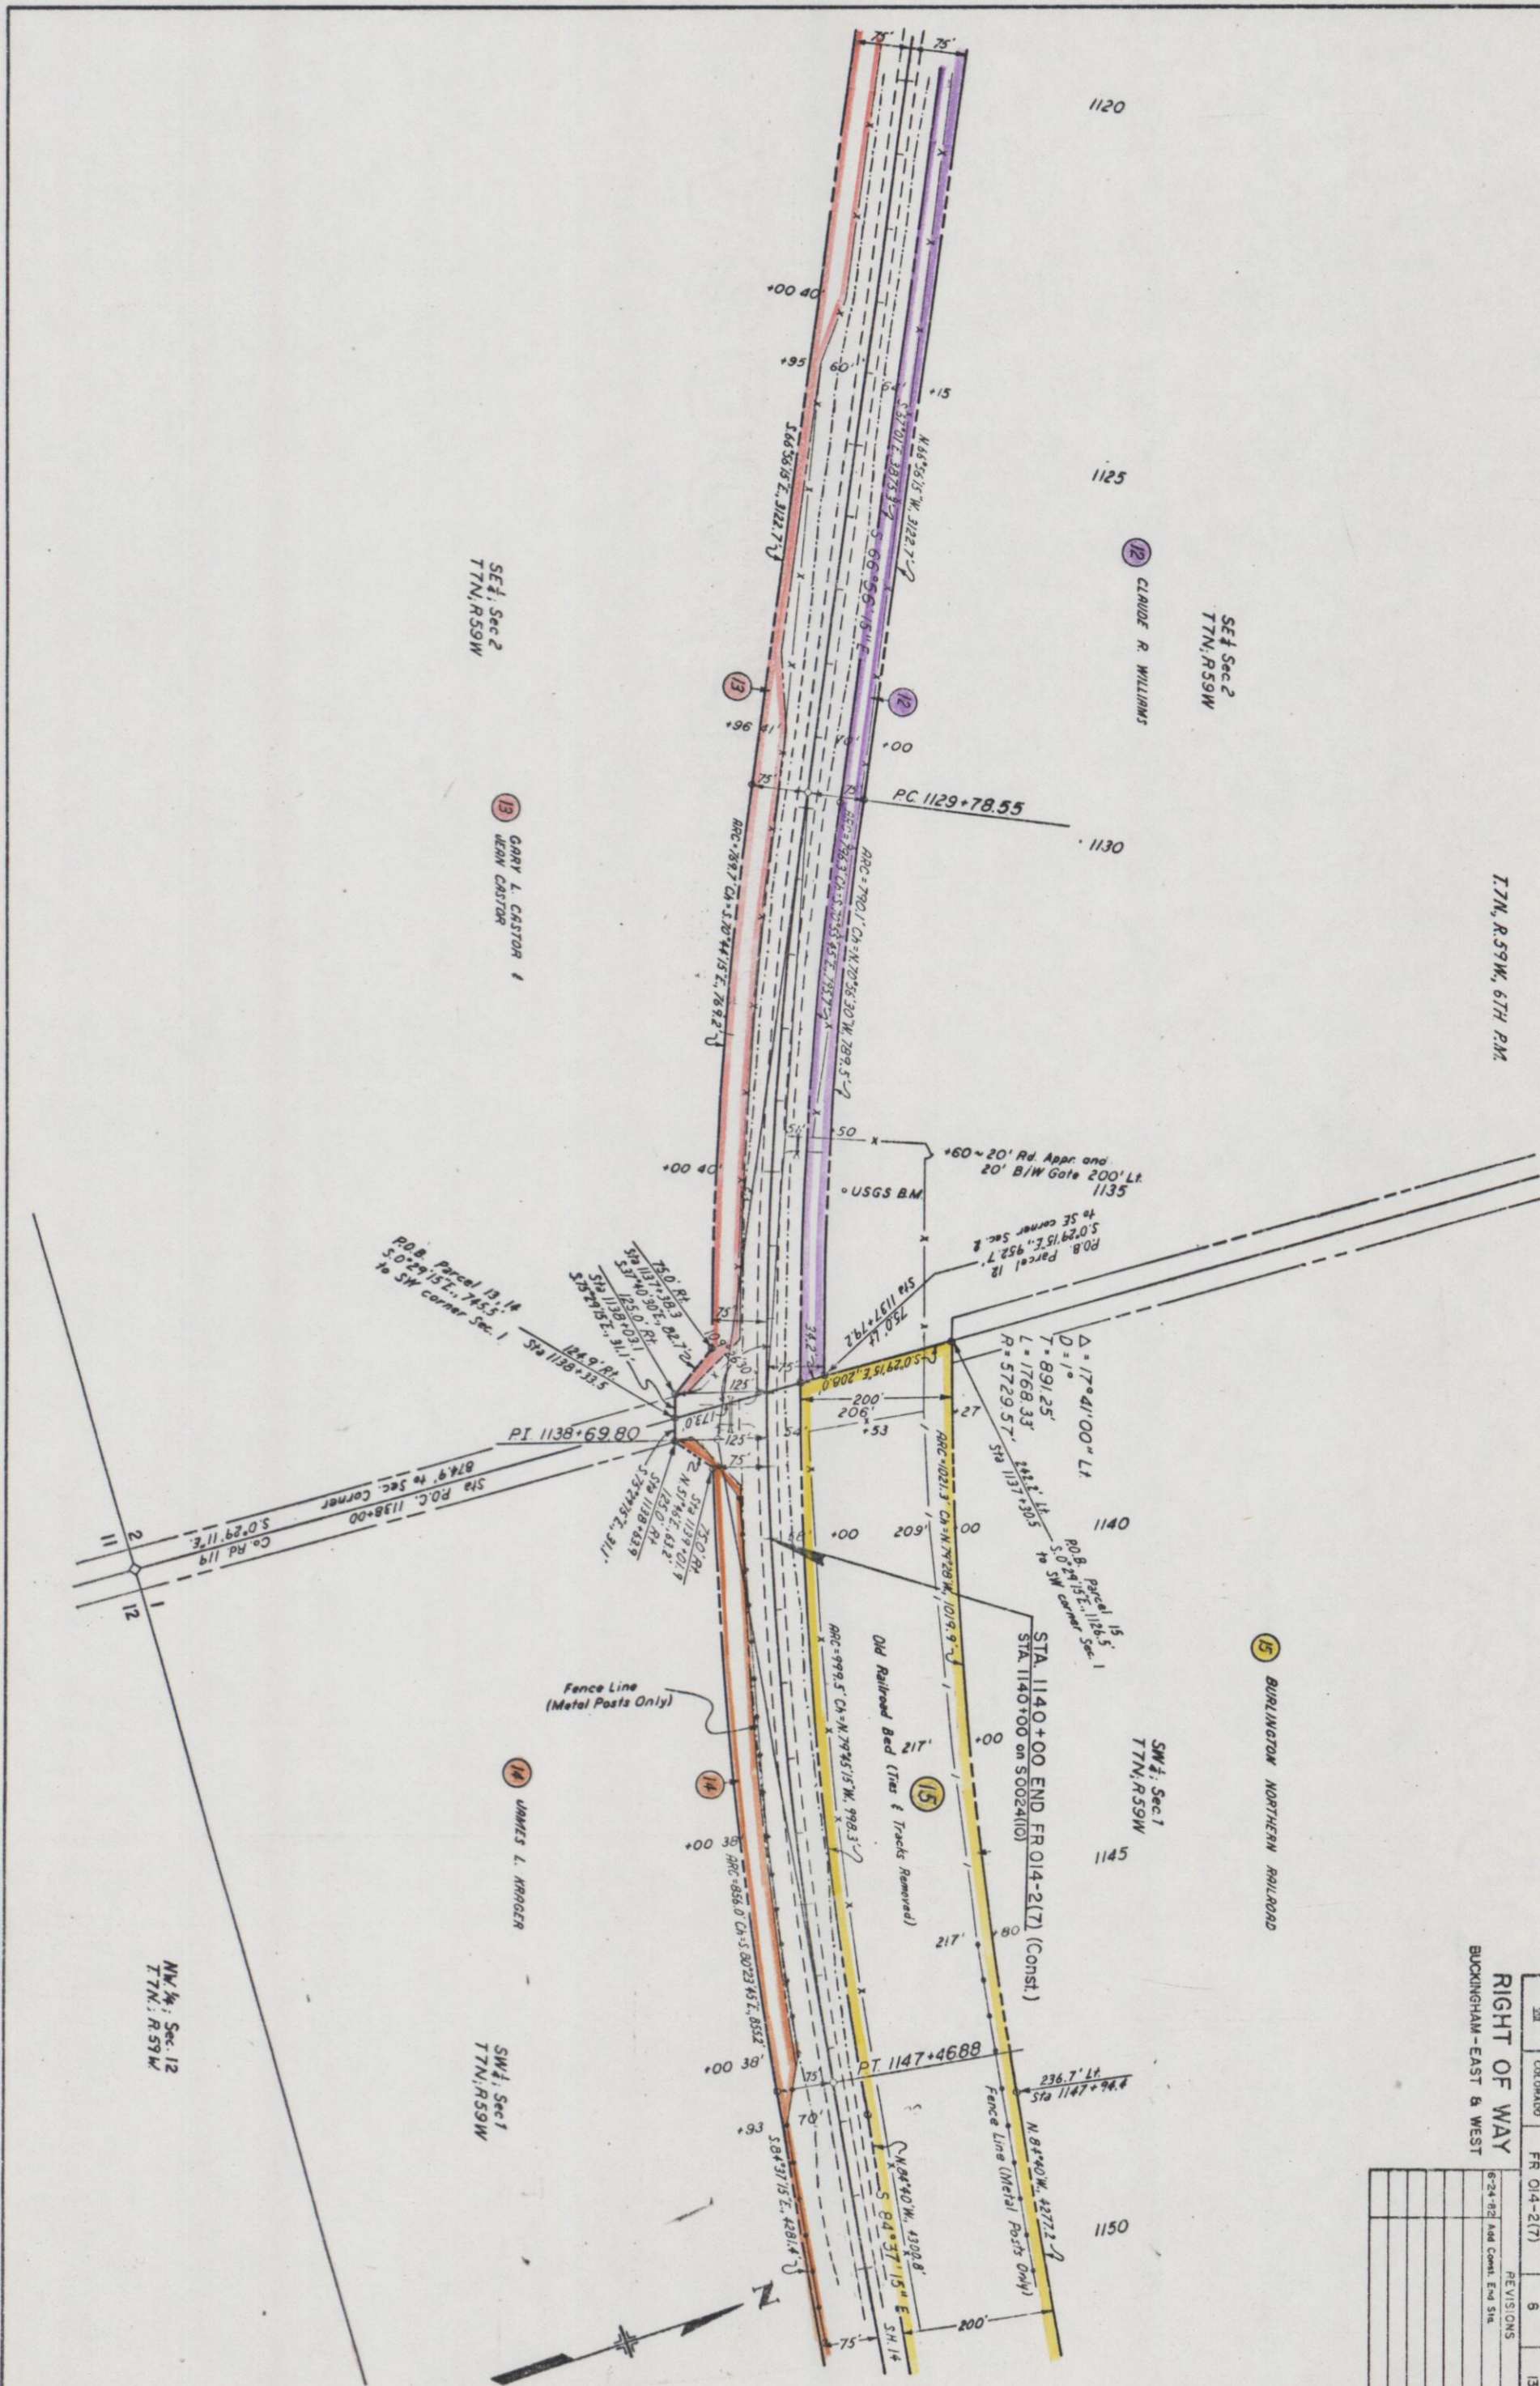

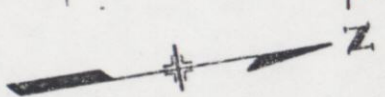

FEDERAL ROAD MILES NO.	DIVISION	PROJ NO	SHEET NO.	TOTAL SHEETS
322	CONRADAO	FR 014-2(7)	9	13

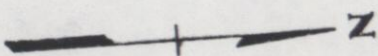BUCKINGHAM - EAST & WEST

RIGHT OF WAY

BUCKINGHAM - EAST & WEST

T&N, R.59W, 6TH PM

RIGHT OF WAY
BUCKINGHAM-EAST & WEST
OWNERSHIP MAP
SCALE 1"=400'

FEDERAL ROAD DISTRICT	DIVISION	PROJ. NO.	SHEET NO.	TOTAL SHEETS
III	COLORADO	FR 014-271	11	13
REVISIONS				



