

R. O. W. TABULATION OF PROPERTIES IN ELBERT

COUNTY S. H. No. 24

PROJ. FC 024-3(16)
FR 024-3(17)



FEDERAL ROAD REGION NO.	DIVISION	PROJECT NO.	SHEET NO.
XX	COLORADO	FC 024-3(16) FR 024-3(17)	2

RIGHT OF WAY 6 MILES EAST OF MATHESON

[illegible]


FEDERAL ROAD REGION NO.	DIVISION	PROJ. NO.	SHEET NO.	TOTAL SHEETS
24	COLORADO	FC 024-3(16) FR 024-3(17)	7	7

RIGHT OF WAY 6 Miles East of Matheson		
REVISIONS		
9-24-87	Added this Sheet	D-1
10-23-87	Change Par. 5, 5A & 5B to 5X, 5AX, & 5BX	D-1

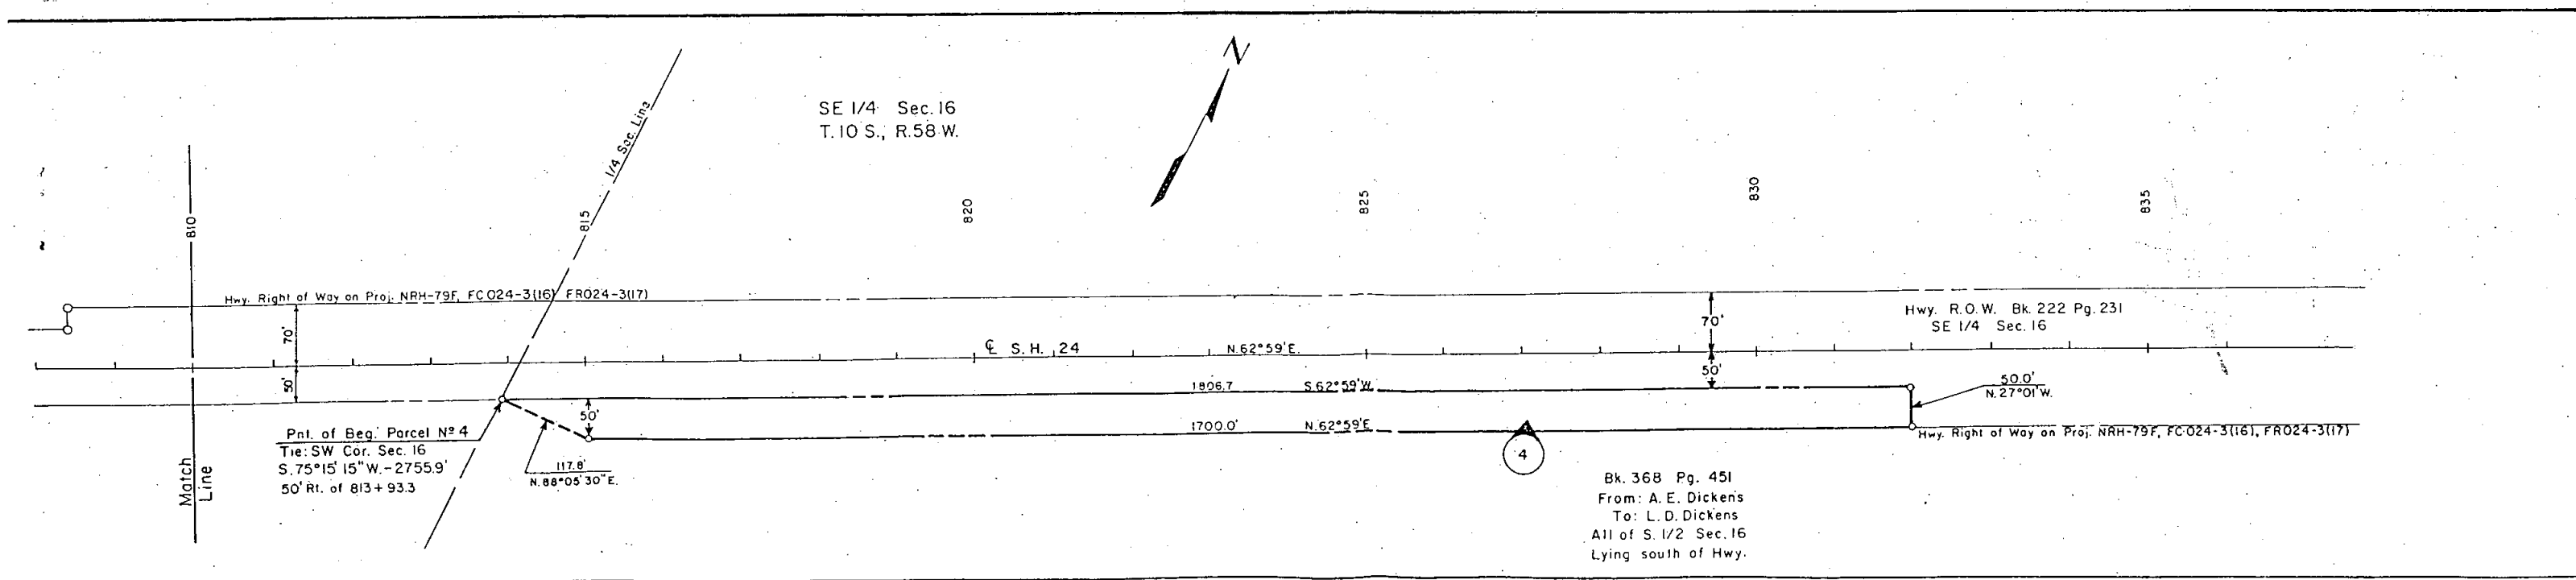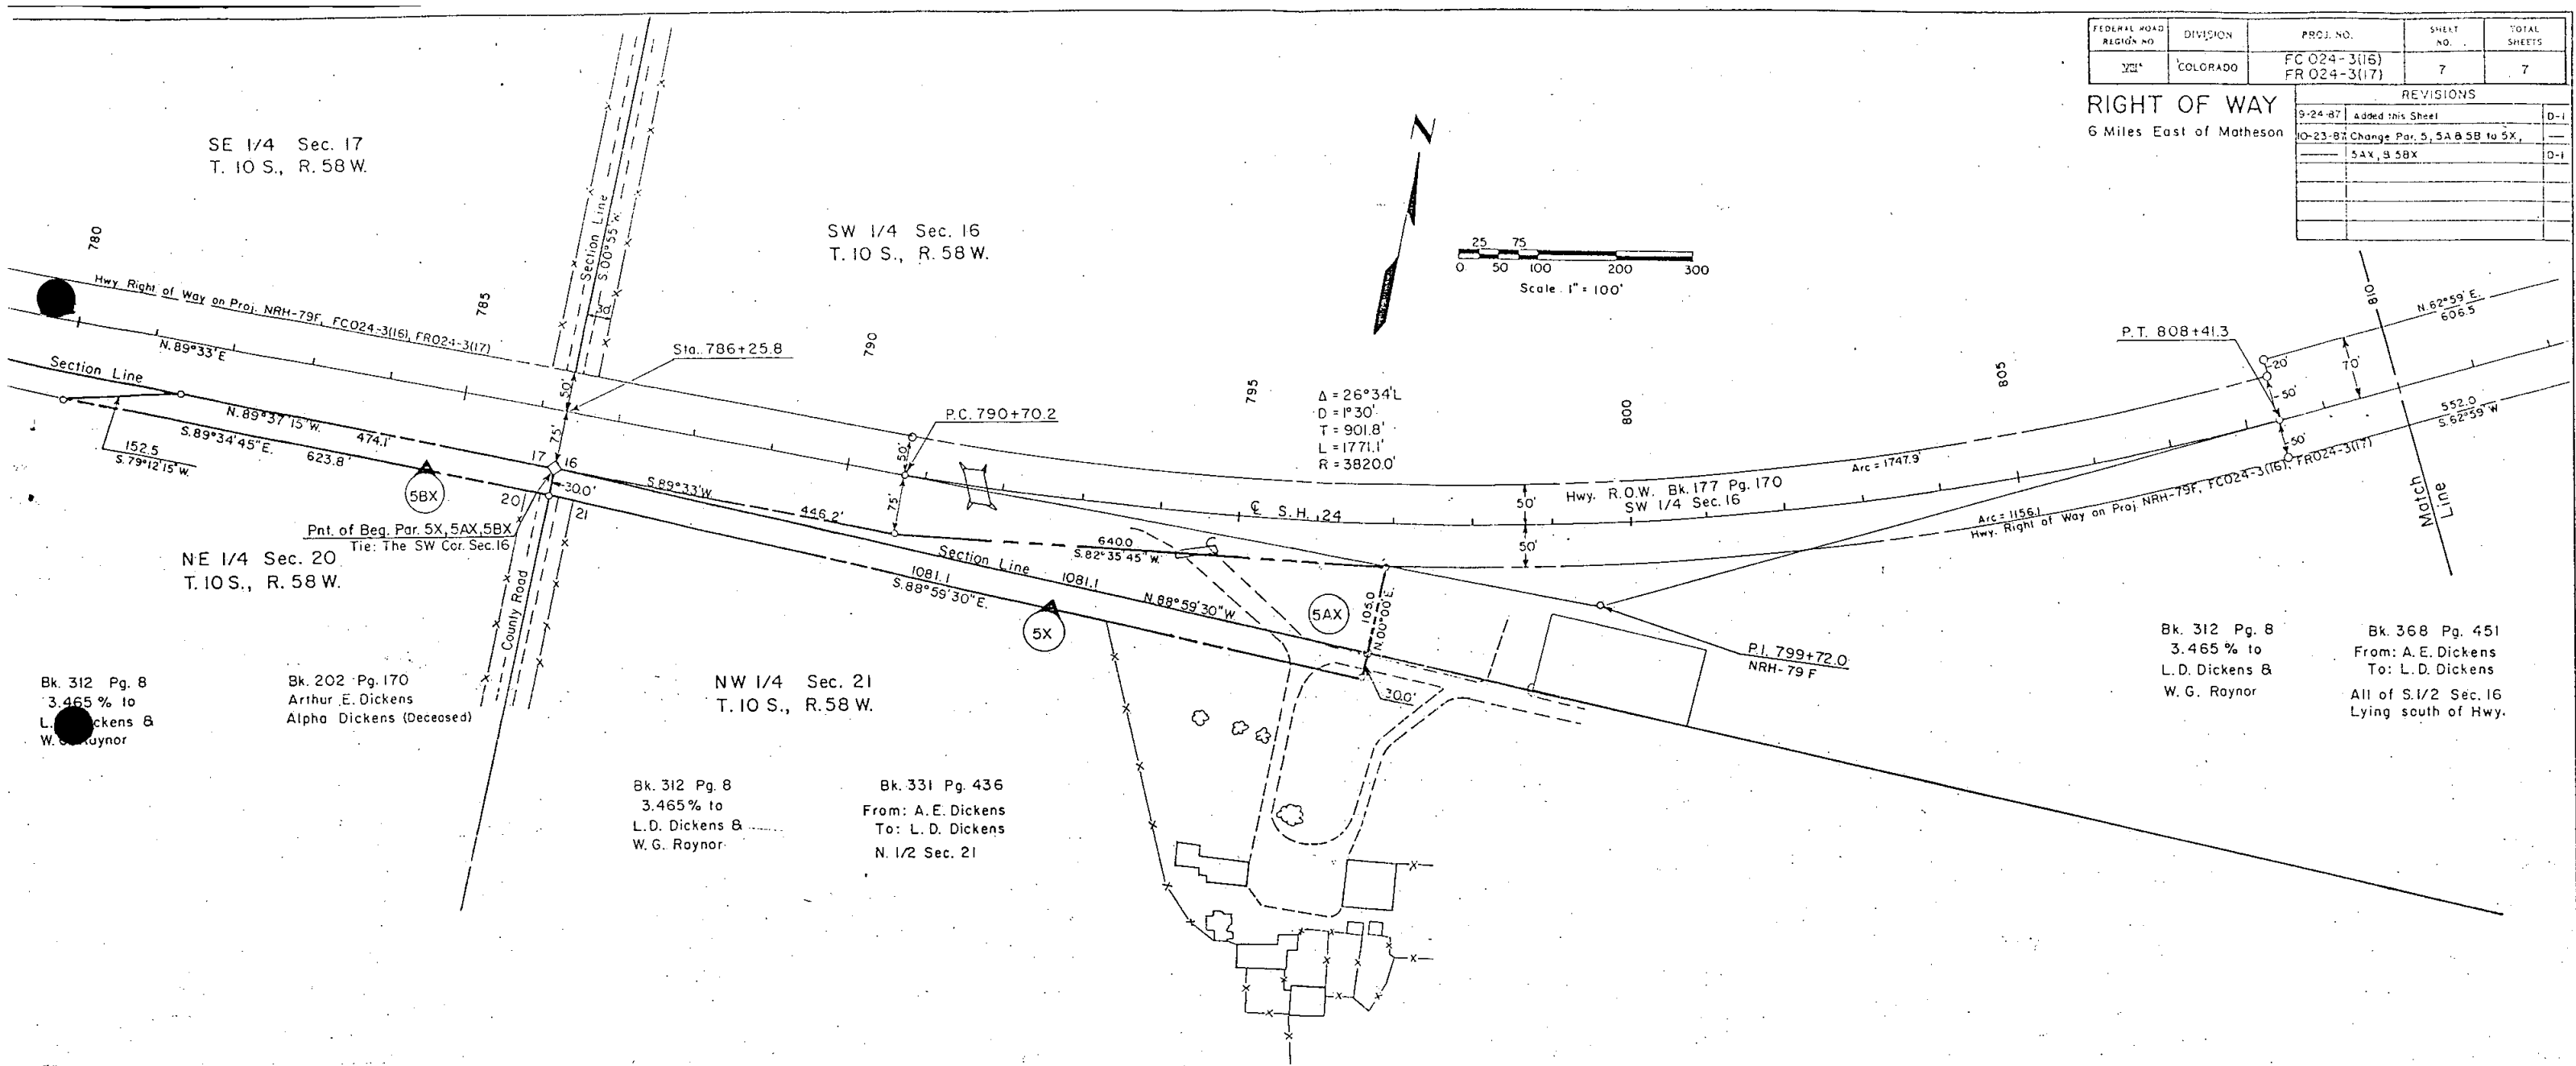

NOTE: All bearing are highway bearing unless otherwise noted.

FEDERAL ROAD DISTRICT NO.	DIVISION	PROJ. NO.	SHEET NO.	TOTAL SHEETS
VIII	COLORADO	FC 024-3(16) FR 024-3(17)	3	7
RIGHT OF WAY 6 MILES EAST OF MATHESON				
REVISIONS				

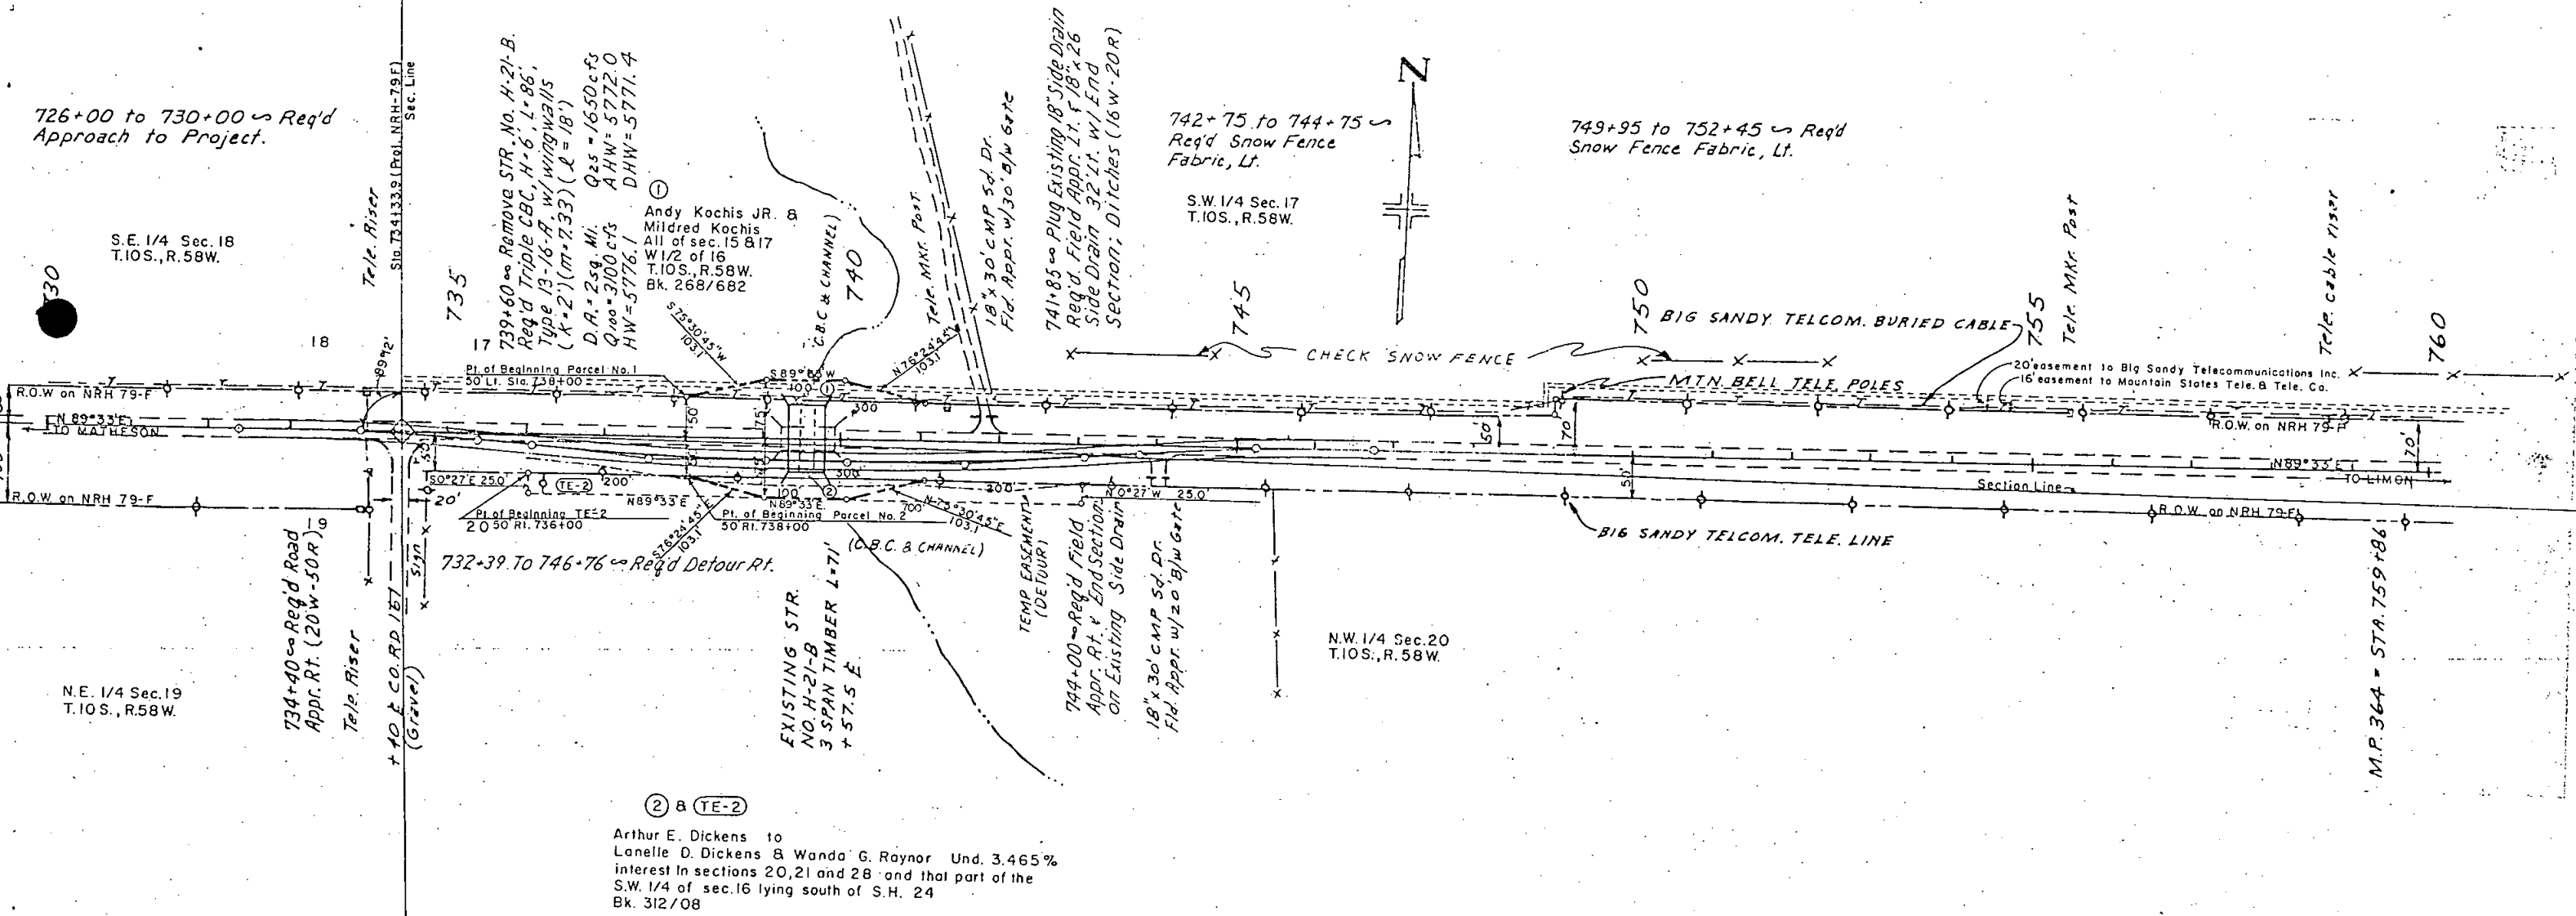



② & TE-2
Arthur E. Dickens to
Lanette D. Dickens & Wanda G. Raynor Und. 3.465%
Interest in sections 20, 21 and 28 and that part of the
S.W. 1/4 of sec. 16 lying south of S.H. 24
Bk. 312/08

FEDERAL ROAD REGION NO.	DIVISION	PROJ. NO.	SHEET NO.	TOTAL SHEETS
VIII	COLORADO	FC 024-3 (16) FR 024-3 (17)	4	7

RIGHT OF WAY
6 MILES EAST OF
MATHESON



REVISIONS	
II-2-97	Add Parcels 5X, 5AX &
—	5BX
	D-1

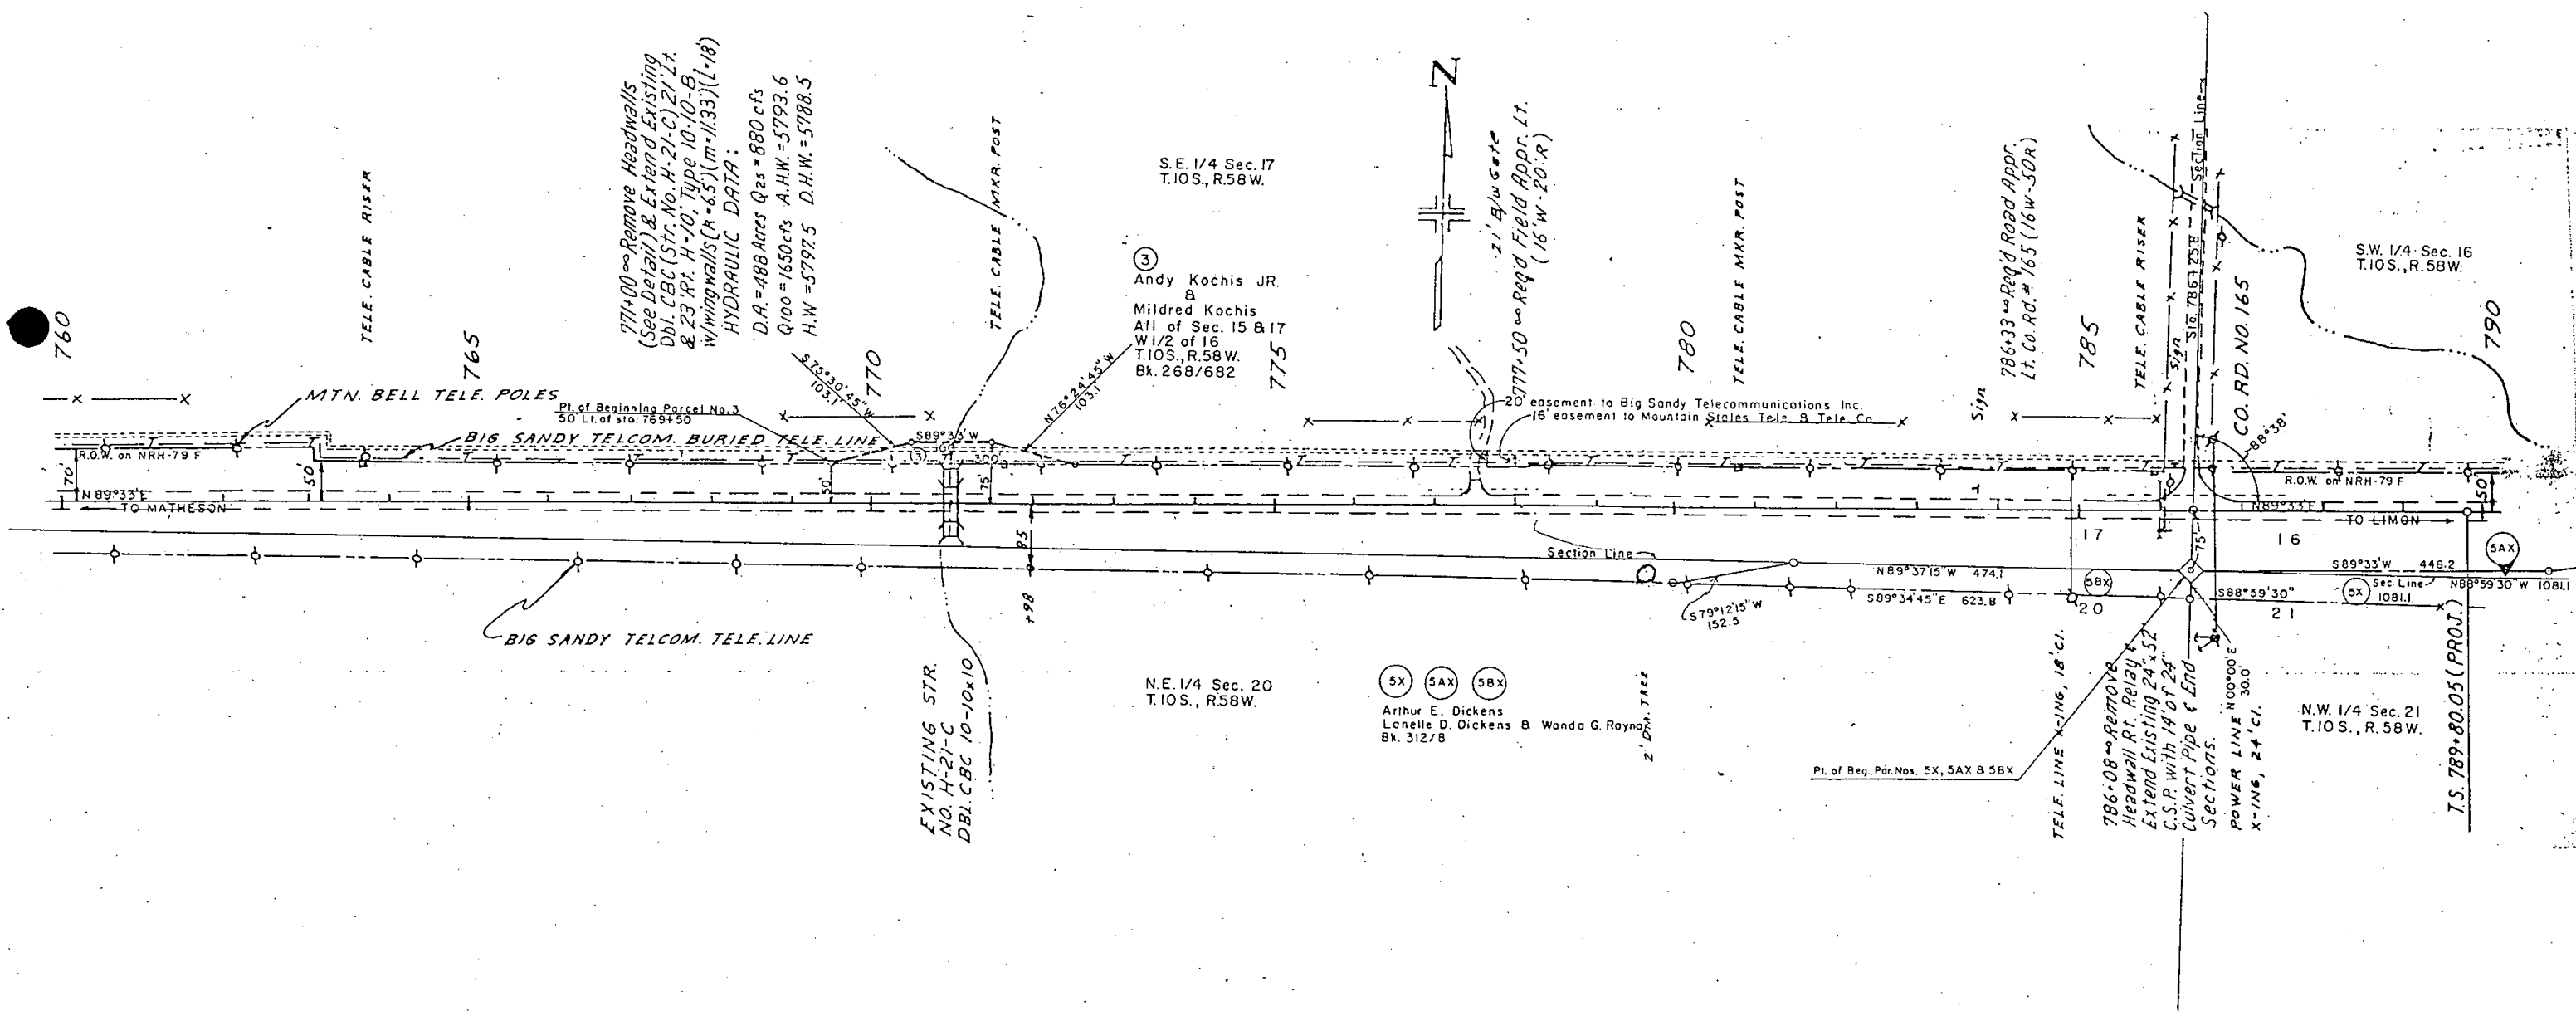

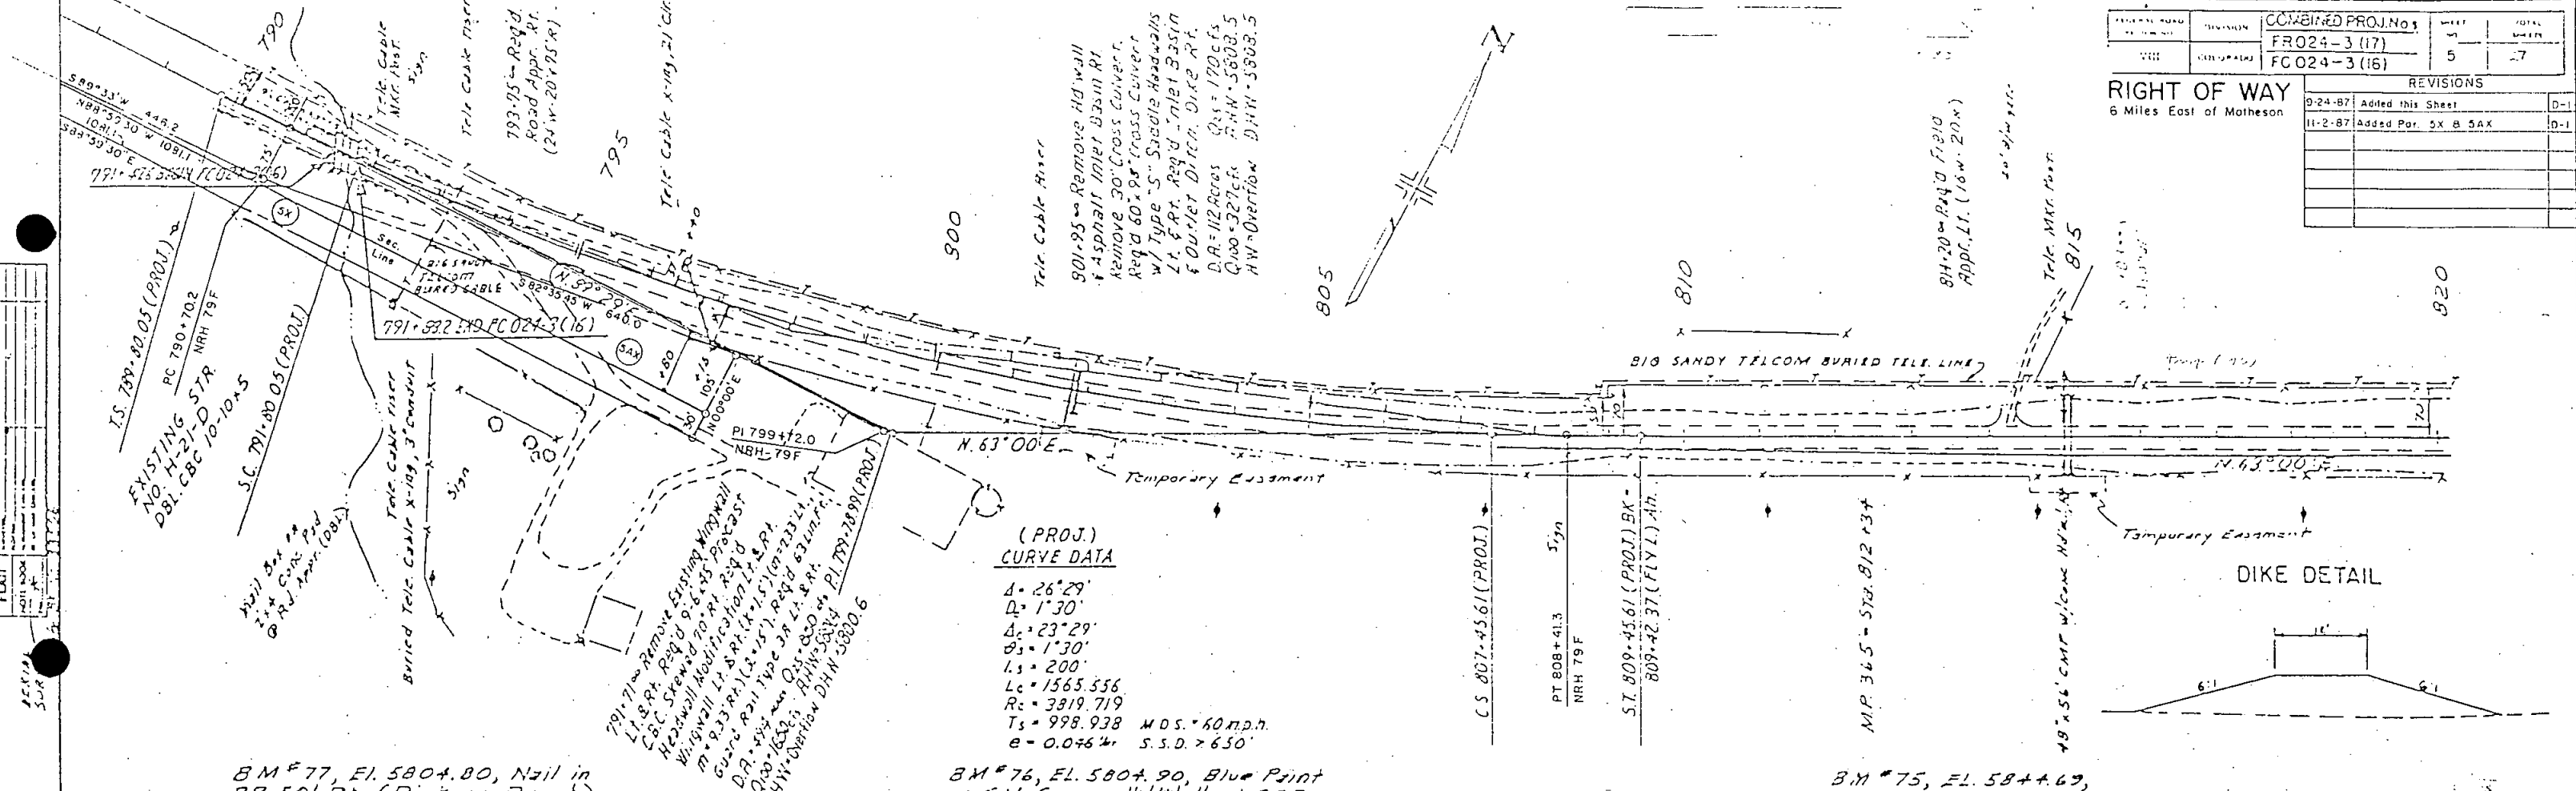

(PROJ.)
CURVE DATA

$\Delta = 26^\circ 29'$
 $\Delta_s = 1^\circ 30'$
 $\Delta_c = 23^\circ 29'$
 $\theta_s = 1^\circ 30'$
 $L_s = 200'$
 $L_c = 1565.556'$
 $R_c = 3819.719'$
 $T_s = 998.938'$ M.D.S. = 60 m.p.h.
 $e = 0.0764'$ S.S.D. = 650'

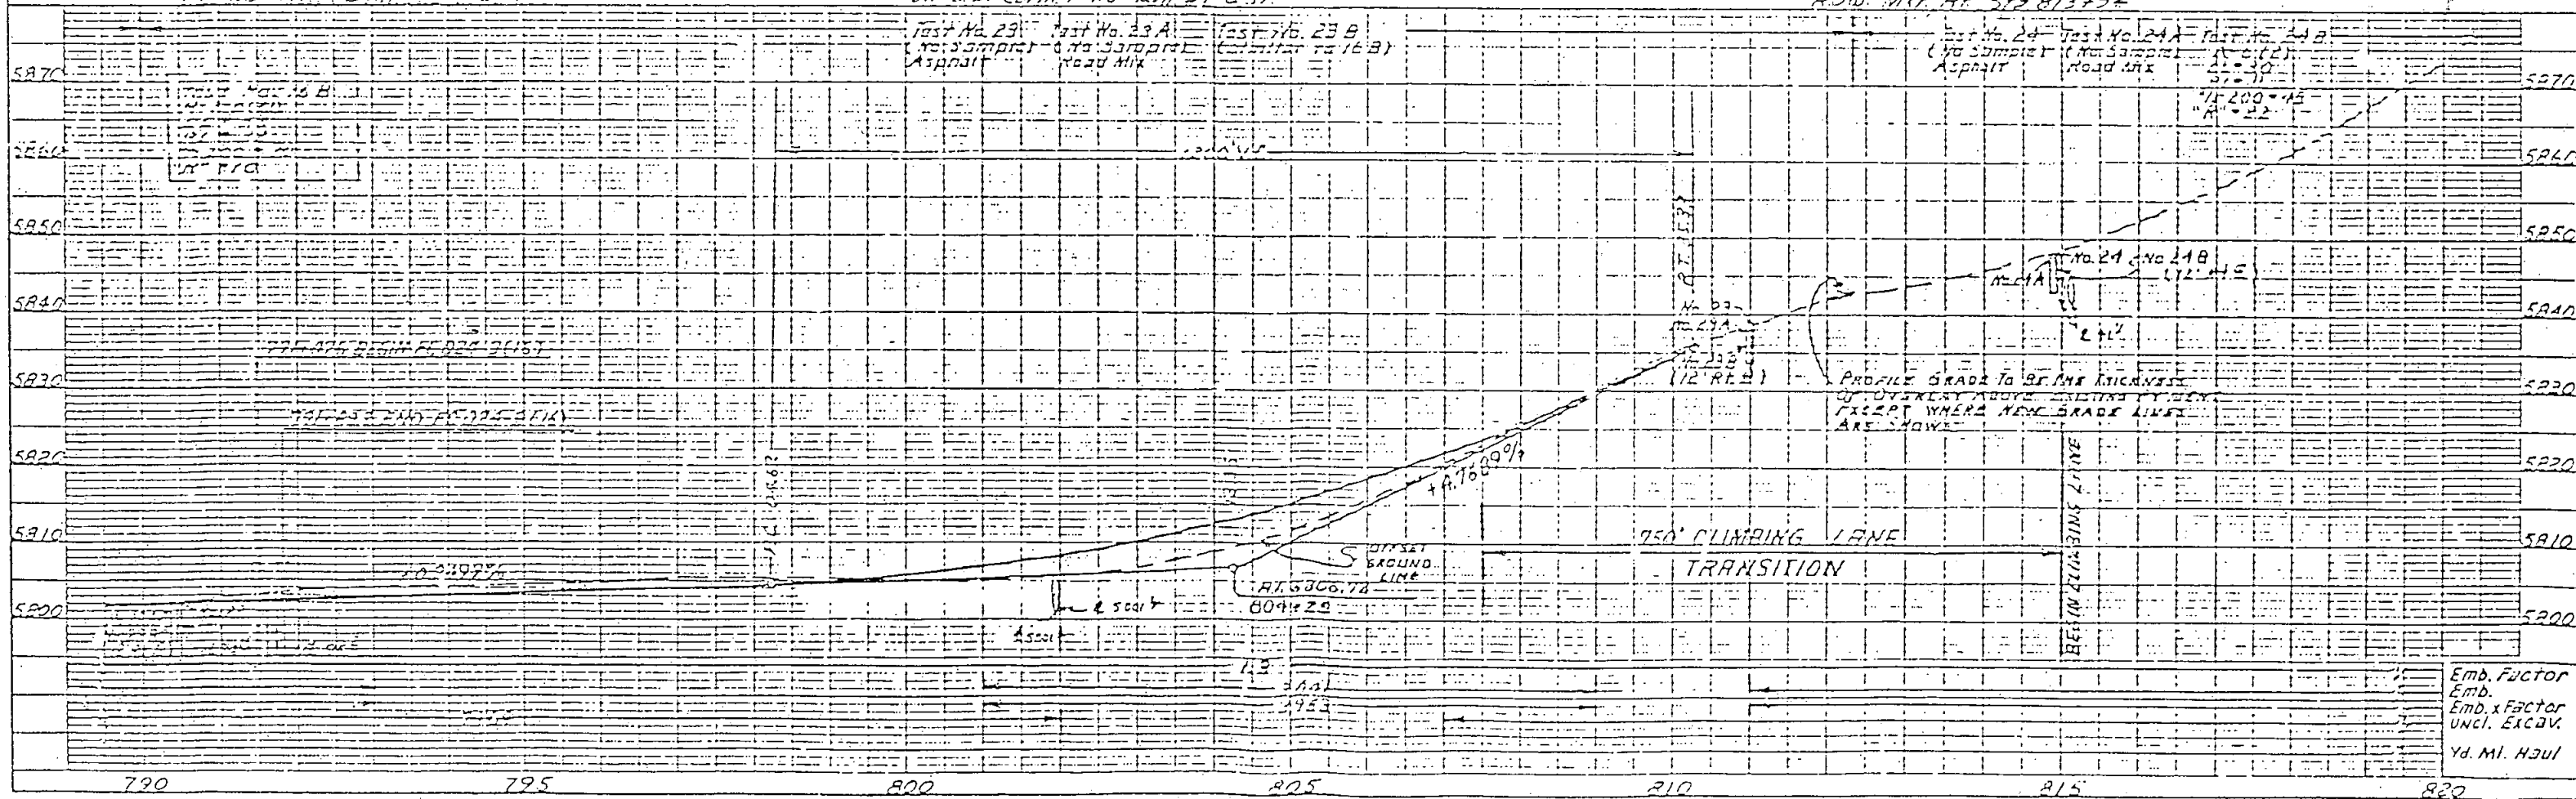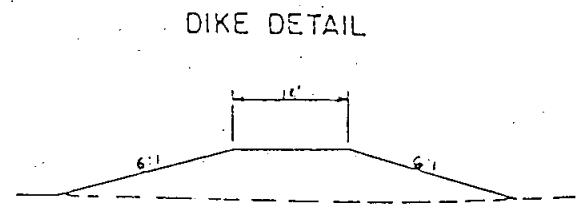


Emb. Factor
 Emb.
 Emb. Factor
 Uncl. Exca.
 Yd. Ml. Haul

831+59 to 838+77 ~ Req'd
Snow Fence Fabric, Lt.

FEDERAL ROAD ACCOUNT NO	DIVISION	CONVEINED PROJ.No 3	WEEK 5	TOTAL WEEKS
100	COLORADO	FR024-3 (17)	6	7
		FC 024-3 (16)		

RIGHT OF WAY
6 Miles East of Matheson

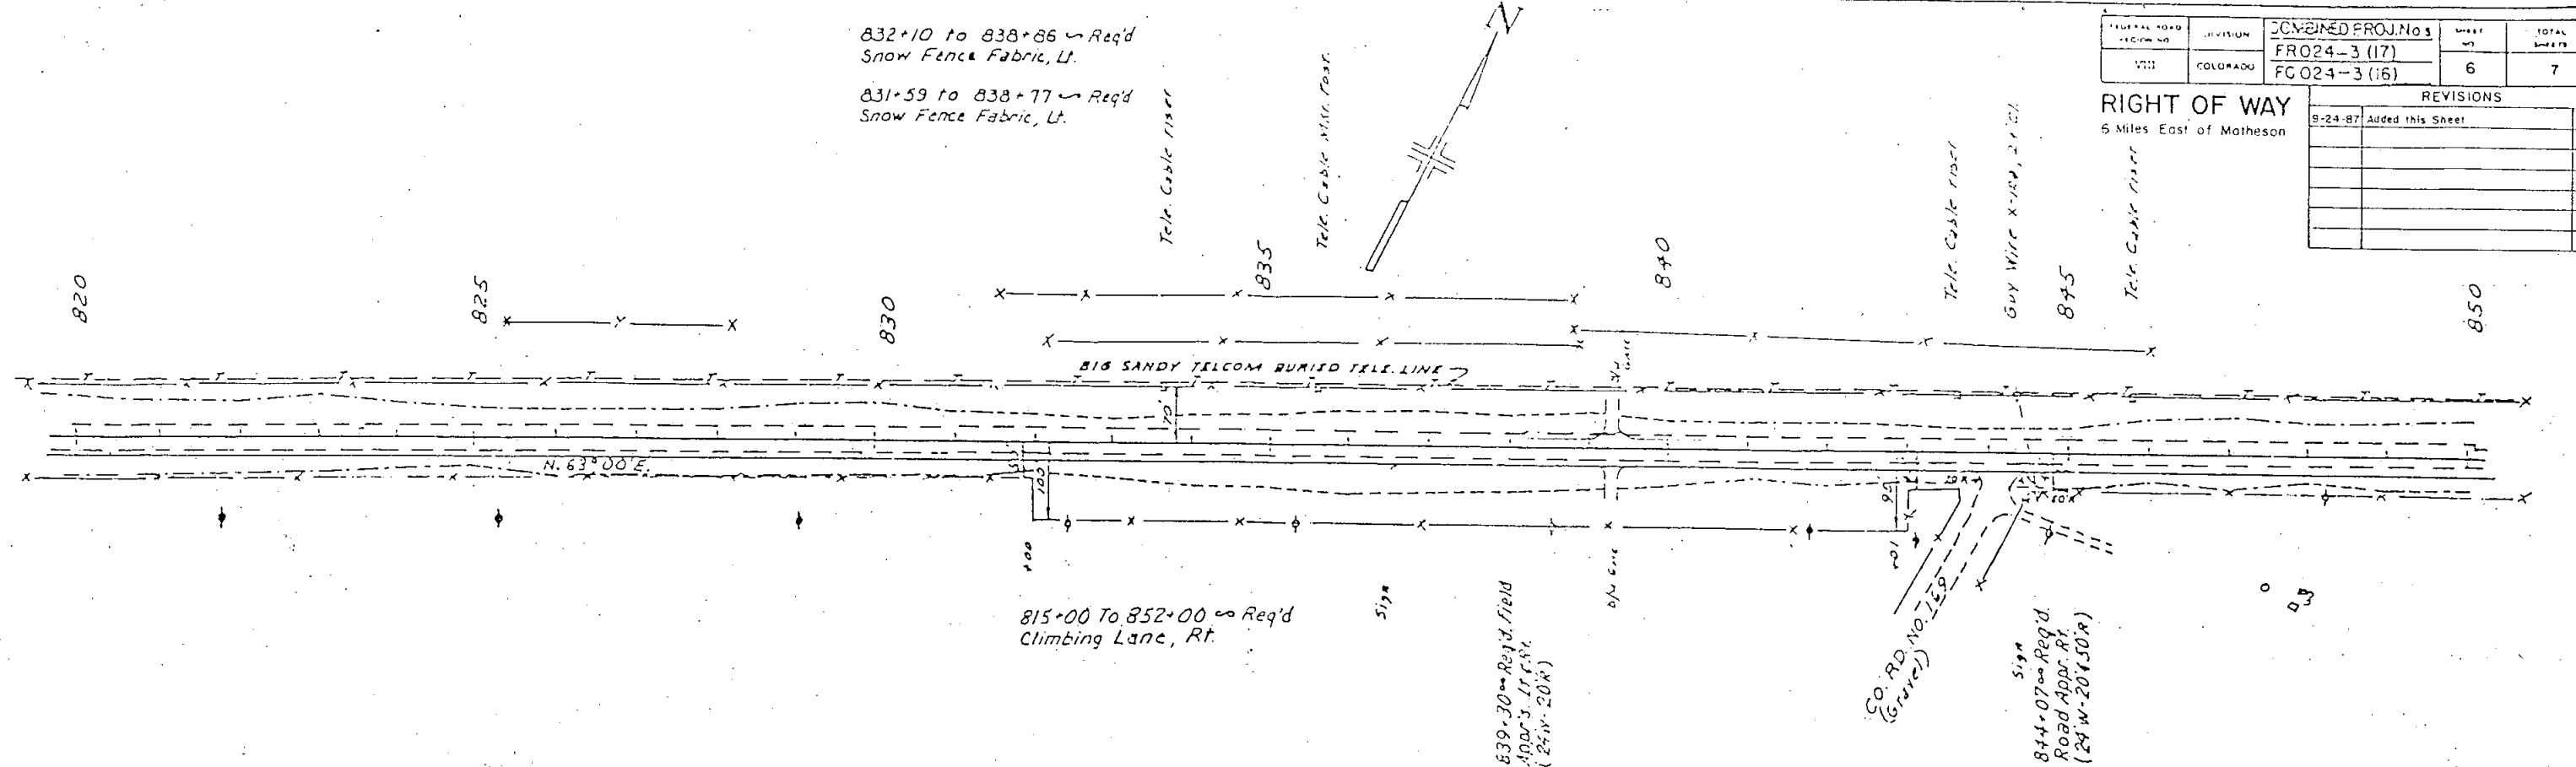[illegible]

BM #73, EL. 59+2.58, R.O.W. MKR.
50' RT. STA 832+00

BM * 72, EL. 5976.97, ROW. MKR.
50' RT. STA. 8+3+00

