
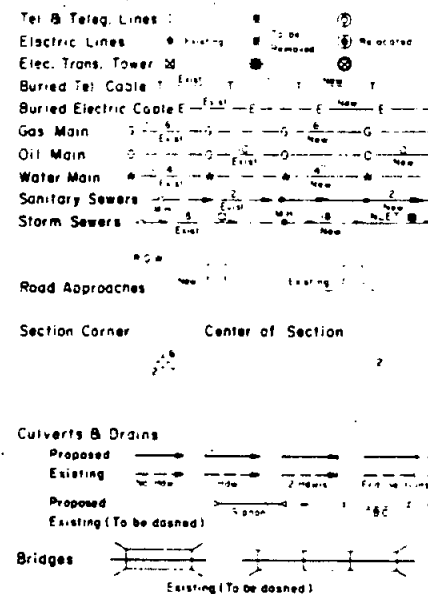


STATE DEPARTMENT OF HIGHWAYS

DIVISION OF HIGHWAYS—STATE OF COLORADO

CONVENTIONAL SIGNS

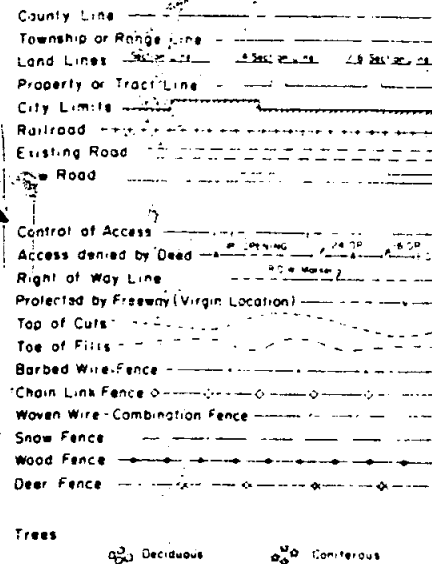


RIGHT OF WAY PLAN OF PROPOSED FEDERAL AID PROJECT NO. FR 040-5(2) STATE HIGHWAY NO. 40 CHEYENNE COUNTY

RIGHT OF WAY

SCALE OF ORIGINAL DRAWINGS

PLAN SHEETS 1" = 100'
DETAIL SHEETS 1" = 100'

ROW LENGTH OF PROJECT = 13,314 FT. = 2.52 MI.

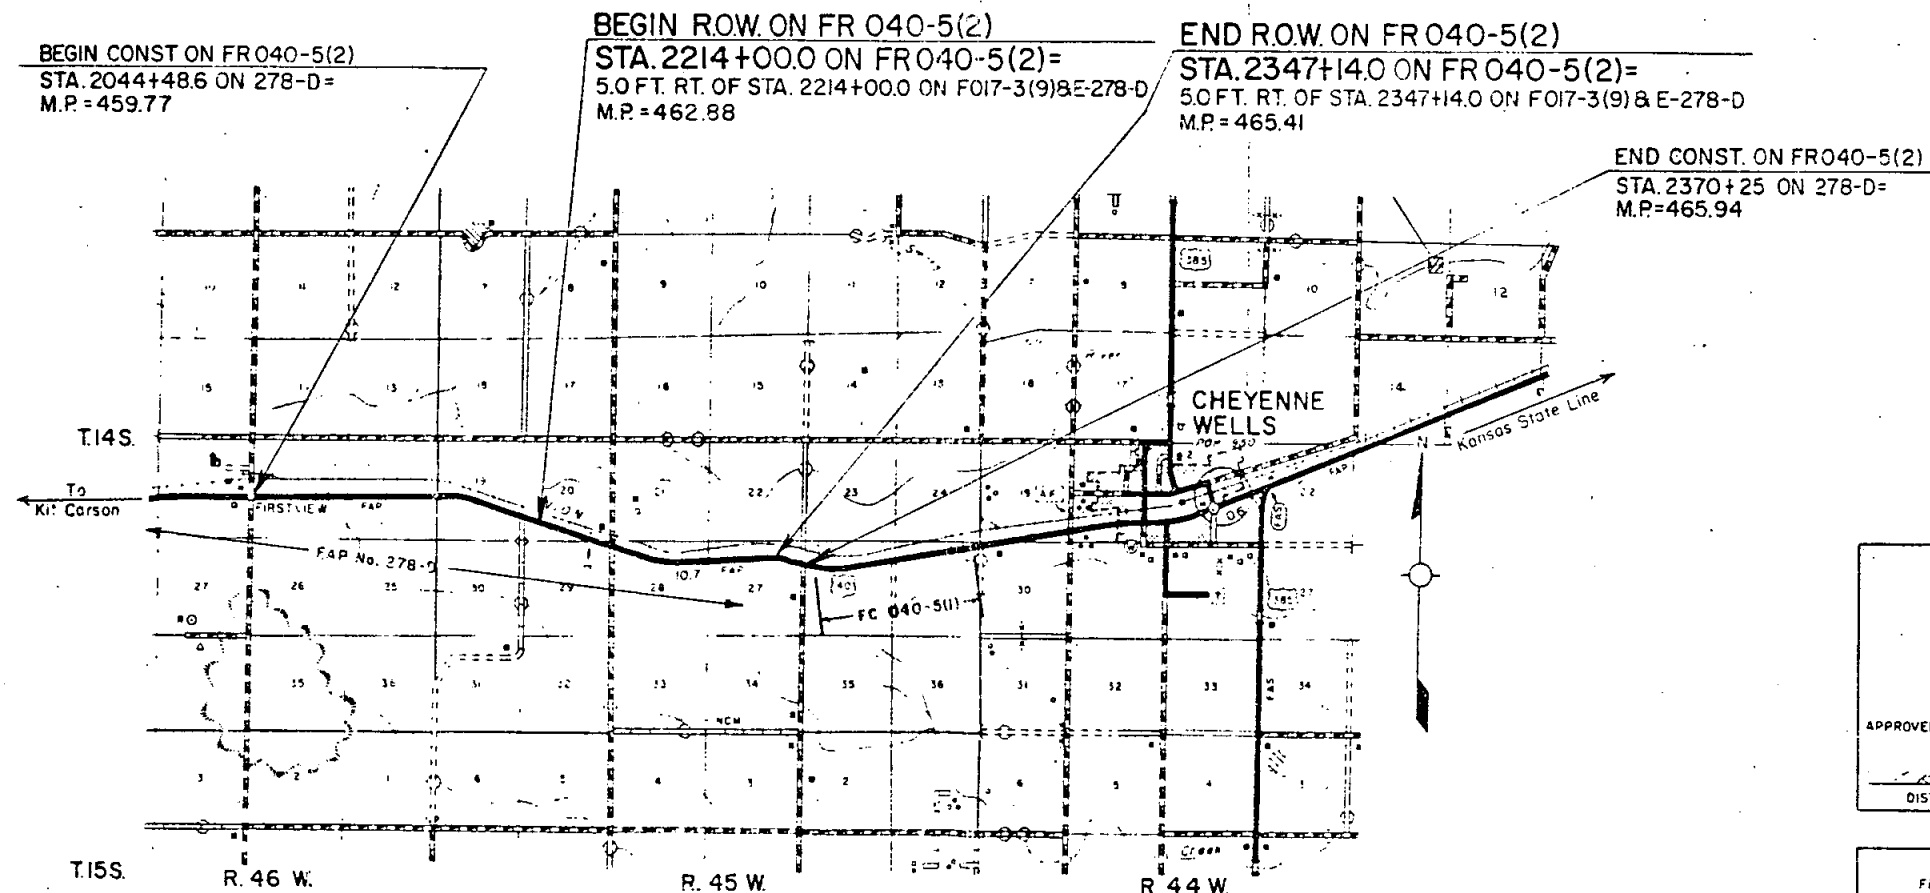

FEDERAL ROAD REGION NO.	DIVISION	PROJECT NO.	SHEET NO.
XXX	COLORADO	FR 040-5(2)	1

RIGHT OF WAY	REVISIONS
14.0 MILES EAST OF KIT CARSON	

INDEX OF SHEETS
SHEET NOS.
1 TITLE SHEET
2 TABULATION SHEET
3-8 DETAIL PLAN SHEETS

DIVISION OF HIGHWAYS	
APPROVED	DATE
DISTRICT ENGINEER	

DEPARTMENT OF TRANSPORTATION FEDERAL HIGHWAY ADMINISTRATION	
APPROVED	DATE
DIVISION ADMINISTRATOR	

CHEYENNE COUNTY S.H. No. 40 PROJ. FR040-5(2)

RIGHT OF WAY

PARCEL NO.	OWNER	ADDRESS	LOCATION	AREA IN ACRES & SQUARE FEET			PARCEL NO.	REMARKS
				PARCEL TO BE ACQUIRED	REMAINDER			
					LEFT	RIGHT		
DELETED								REVISIONS
1	VERN HEVNER	P.O. BOX 268 CHEYENNE WELLS, CO 80810	SW 1/4 SEC. 20 T. 14 S., R. 45 W.	0.155 (Ac.) 6,750.0 (Sq. Ft.)	0.155 (Ac.) 6,750.0 (Sq. Ft.)	72 ± (Ac.)	DELETED	5-17-85 Deleted Par. #3.1
							1	Remainder is in Sec. 20 T. 14 S., R. 45 W. south of S.H. 40.
2	K and F Ltd.	P.O. BOX 934 GREAT BEND, KA 67530	NE 1/4 SEC. 28 T. 14 S., R. 45 W.	0.415 (Ac.) 18,066.2 (Sq. Ft.)	0.415 (Ac.) 18,066.2 (Sq. Ft.)	480 ± (Ac.)	2	Remainder is in Sec. 28 T. 14 S., R. 45 W. south of S.H. 40.
3	DAVID J. & NANCY S. LARSEN	13377 CO. RD. 40 CHEYENNE WELLS, CO 80810	NW 1/4 SEC. 27 T. 14 S., R. 45 W.	0.352 (Ac.) 15,330.0 (Sq. Ft.)	0.352 (Ac.) 15,330.0 (Sq. Ft.)	480 ± (Ac.)	3	Remainder is in Sec. 27 T. 14 S., R. 45 W. south of S.H. 40.
4	DAVID J. & NANCY S. LARSEN	SAME	NW 1/4 SEC. 27 T. 14 S., R. 45 W.	0.439 (Ac.) 19,125.0 (Sq. Ft.)	0.439 (Ac.) 19,125.0 (Sq. Ft.)	480 ± (Ac.)	4	Remainder is in Sec. 27 T. 14 S., R. 45 W. south of S.H. 40.
5	DAVID J. & NANCY S. LARSEN	SAME	NE 1/4 SEC. 27 T. 14 S., R. 45 W.	0.412 (Ac.) 17,967.3 (Sq. Ft.)	0.412 (Ac.) 17,967.3 (Sq. Ft.)	480 ± (Ac.)	5	Remainder is in Sec. 27 T. 14 S., R. 45 W. south of S.H. 40.


FED. ROAD REGION	DIVISION	PROJ. NO.	SHEET NO.	TOTAL SHEETS
VIII	COLO.	FR040-5(2)	3	8

RIGHT OF WAY
14.0 MILES EAST OF
KIT CARSON

REVISIONS

PLAN	DATE	BY
SURVEYED		
PLOTTED		
ALIGNED		
CHECKED		
NOTE BOOK		
NO.		

PROFILE	DATE	BY
SURVEYED		
PLOTTED		
ALIGNED		
CHECKED		
NOTE BOOK		
NO.		

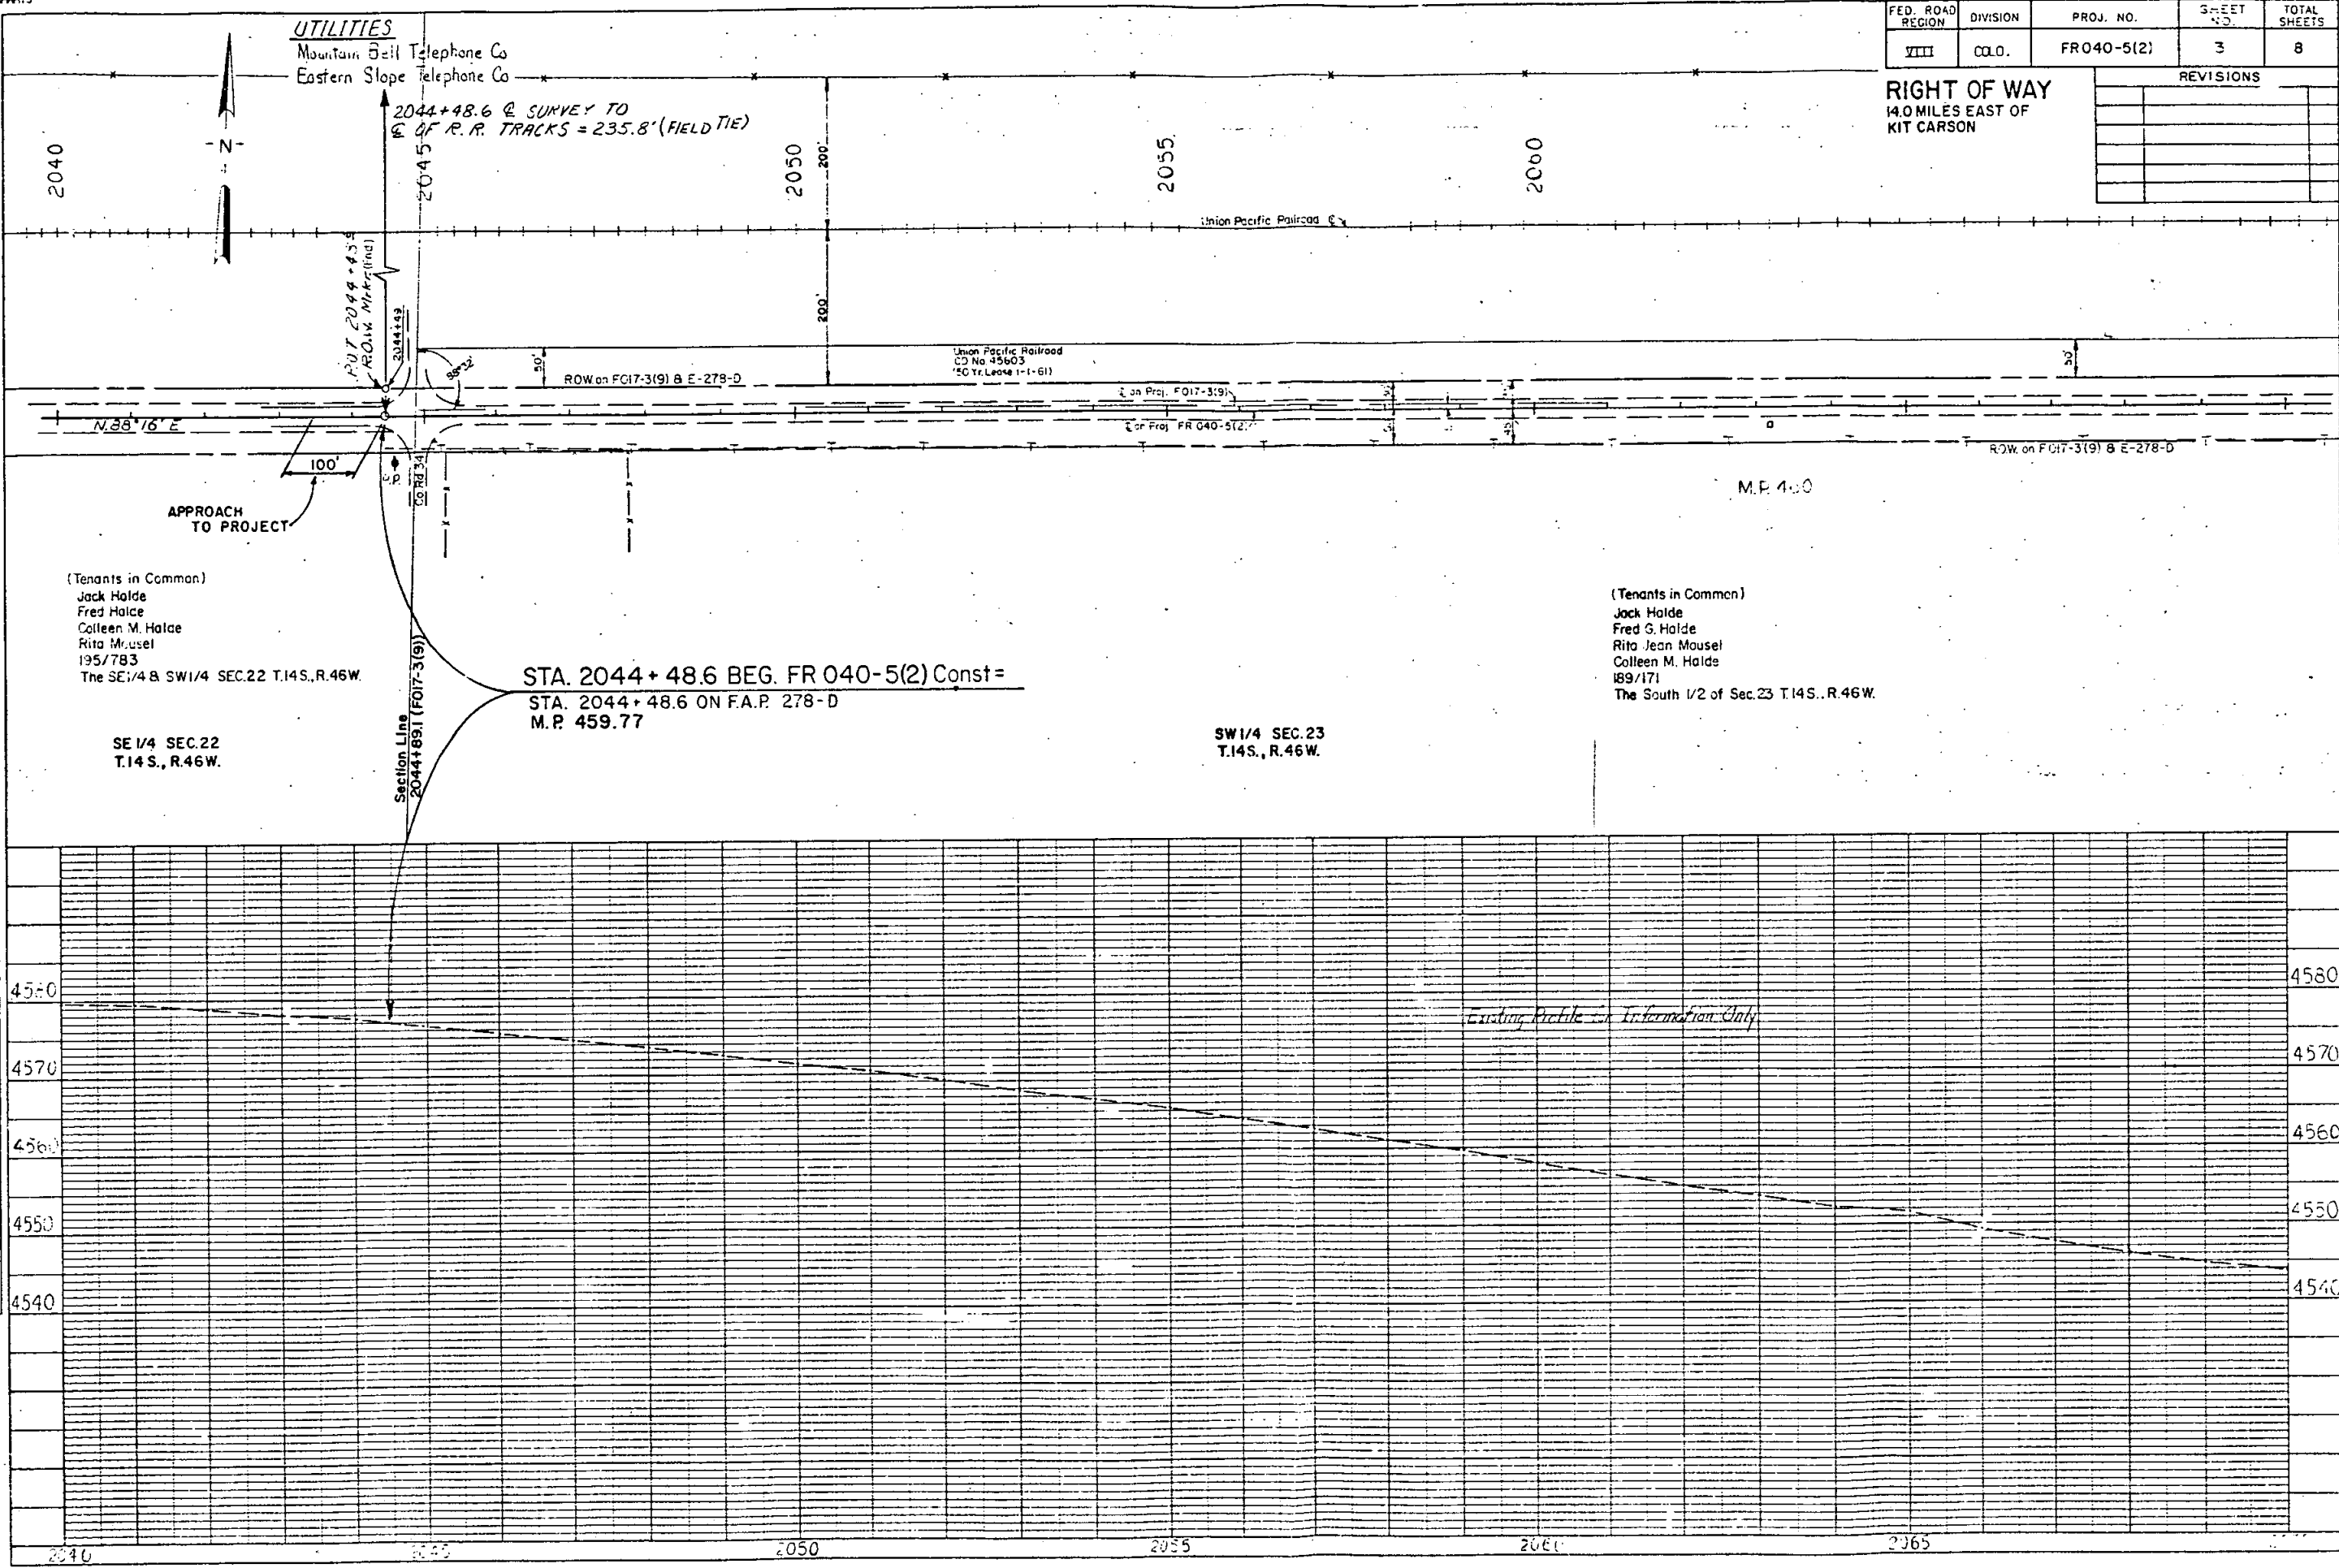


UTILITIES
 Mountain Bell Telephone Co.
 Eastern Slope Telephone Co.

FED. ROAD REGION	DIVISION	PROJ. NO.	SHEET NO.	TOTAL SHEETS
VII	COLO.	FR 040-5(2)	4	8

REVISIONS

RIGHT OF WAY
 14.0 MILES EAST OF
 KIT CARSON

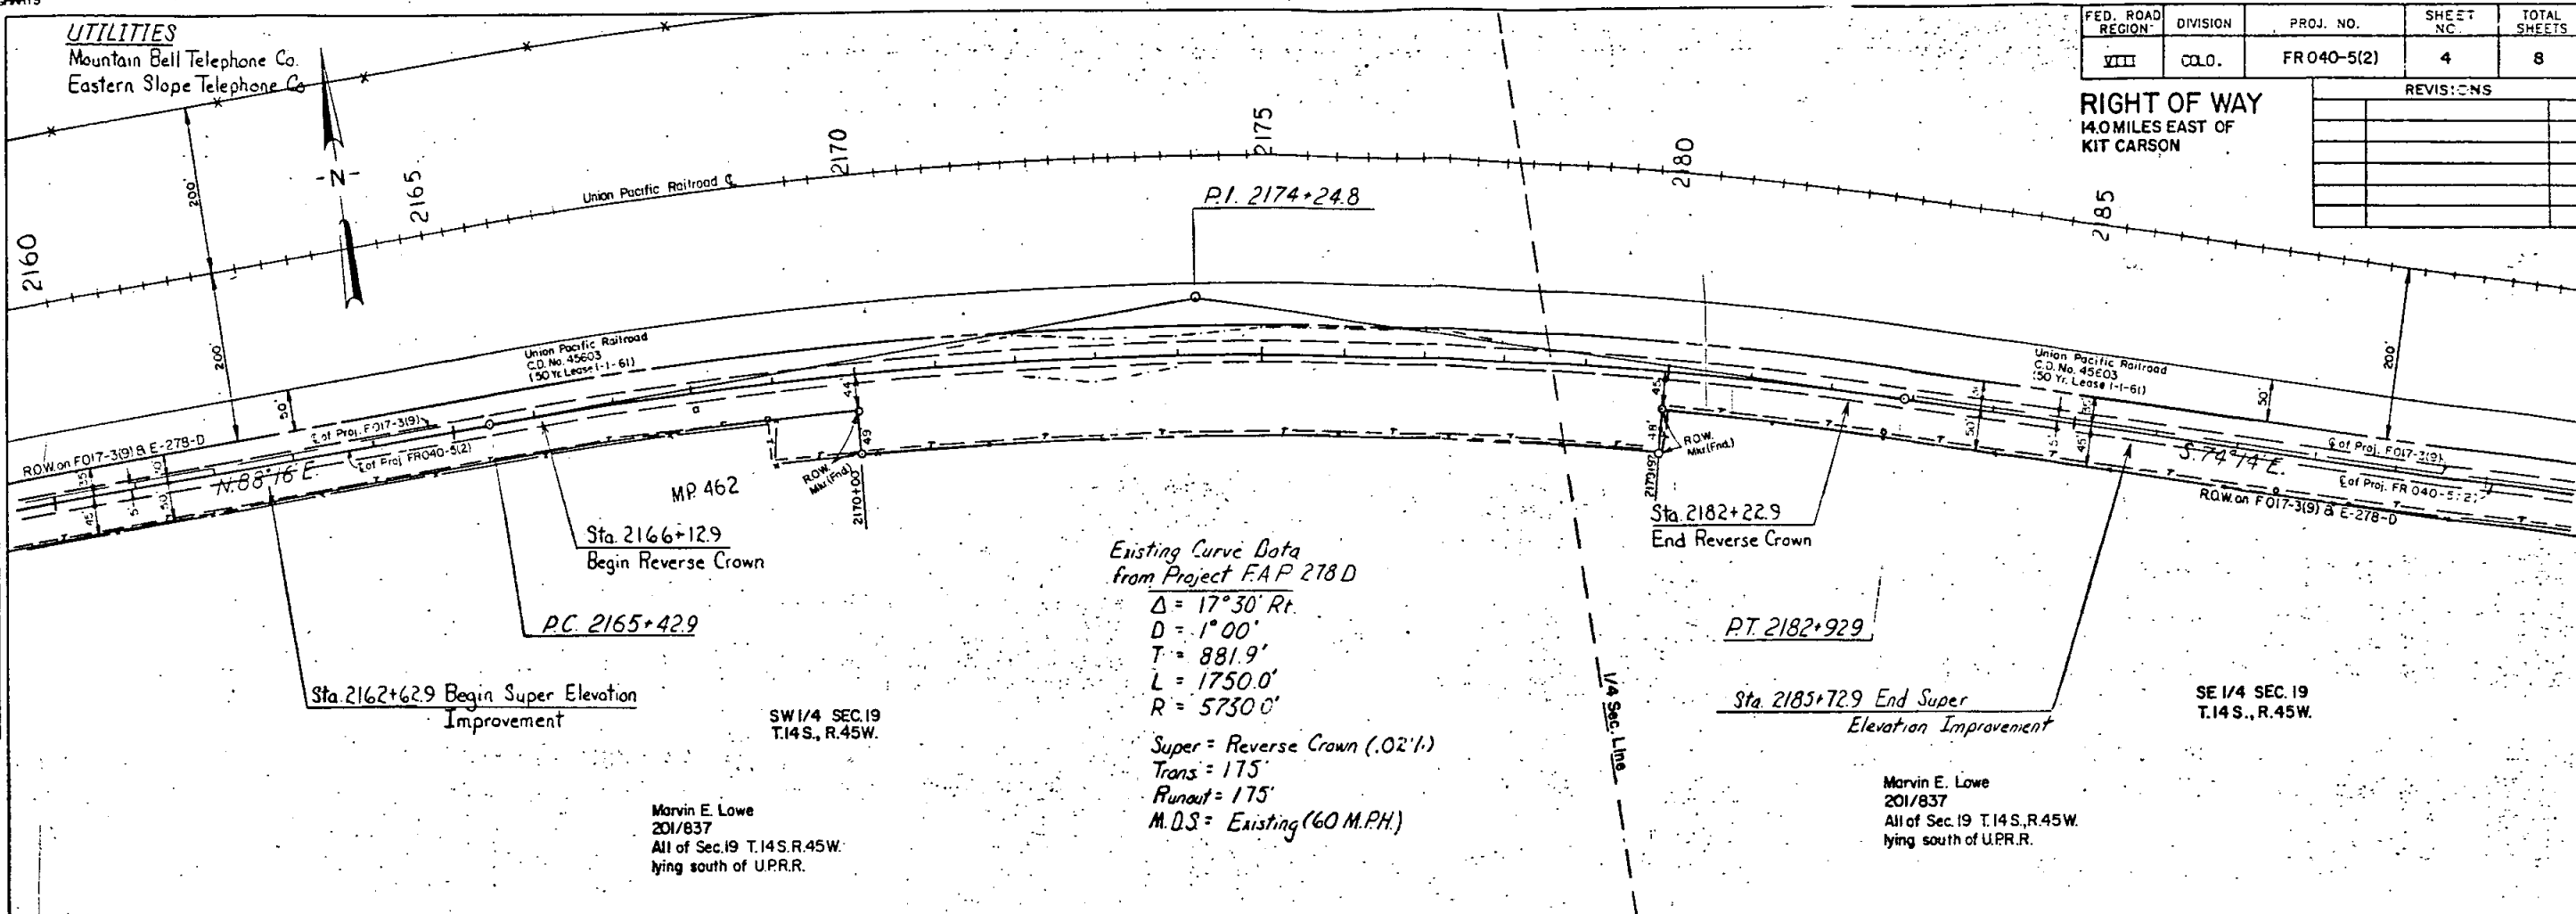


*Existing Curve Data
 from Project FAP 278 D*
 $\Delta = 17^{\circ}30' \text{ Rt.}$
 $D = 1^{\circ}00'$
 $T = 881.9'$
 $L = 1750.0'$
 $R = 5750.0'$
 Super = Reverse Crown (.02' / 1')
 Trans = 175'
 Runout = 175'
 M.D.S. = Existing (60 M.P.H.)

Marvin E. Lowe
 201/837
 All of Sec. 19 T.14S., R.45W.
 lying south of U.P.R.R.

Marvin E. Lowe
 201/837
 All of Sec. 19 T.14S., R.45W.
 lying south of U.P.R.R.

PLAN	BY	DATE
SURVEYED		
PLOTTED		
NOTE BOOK		
NO.		

PROFILE	BY	DATE
SURVEYED		
PLOTTED		
NOTE BOOK		
NO.		

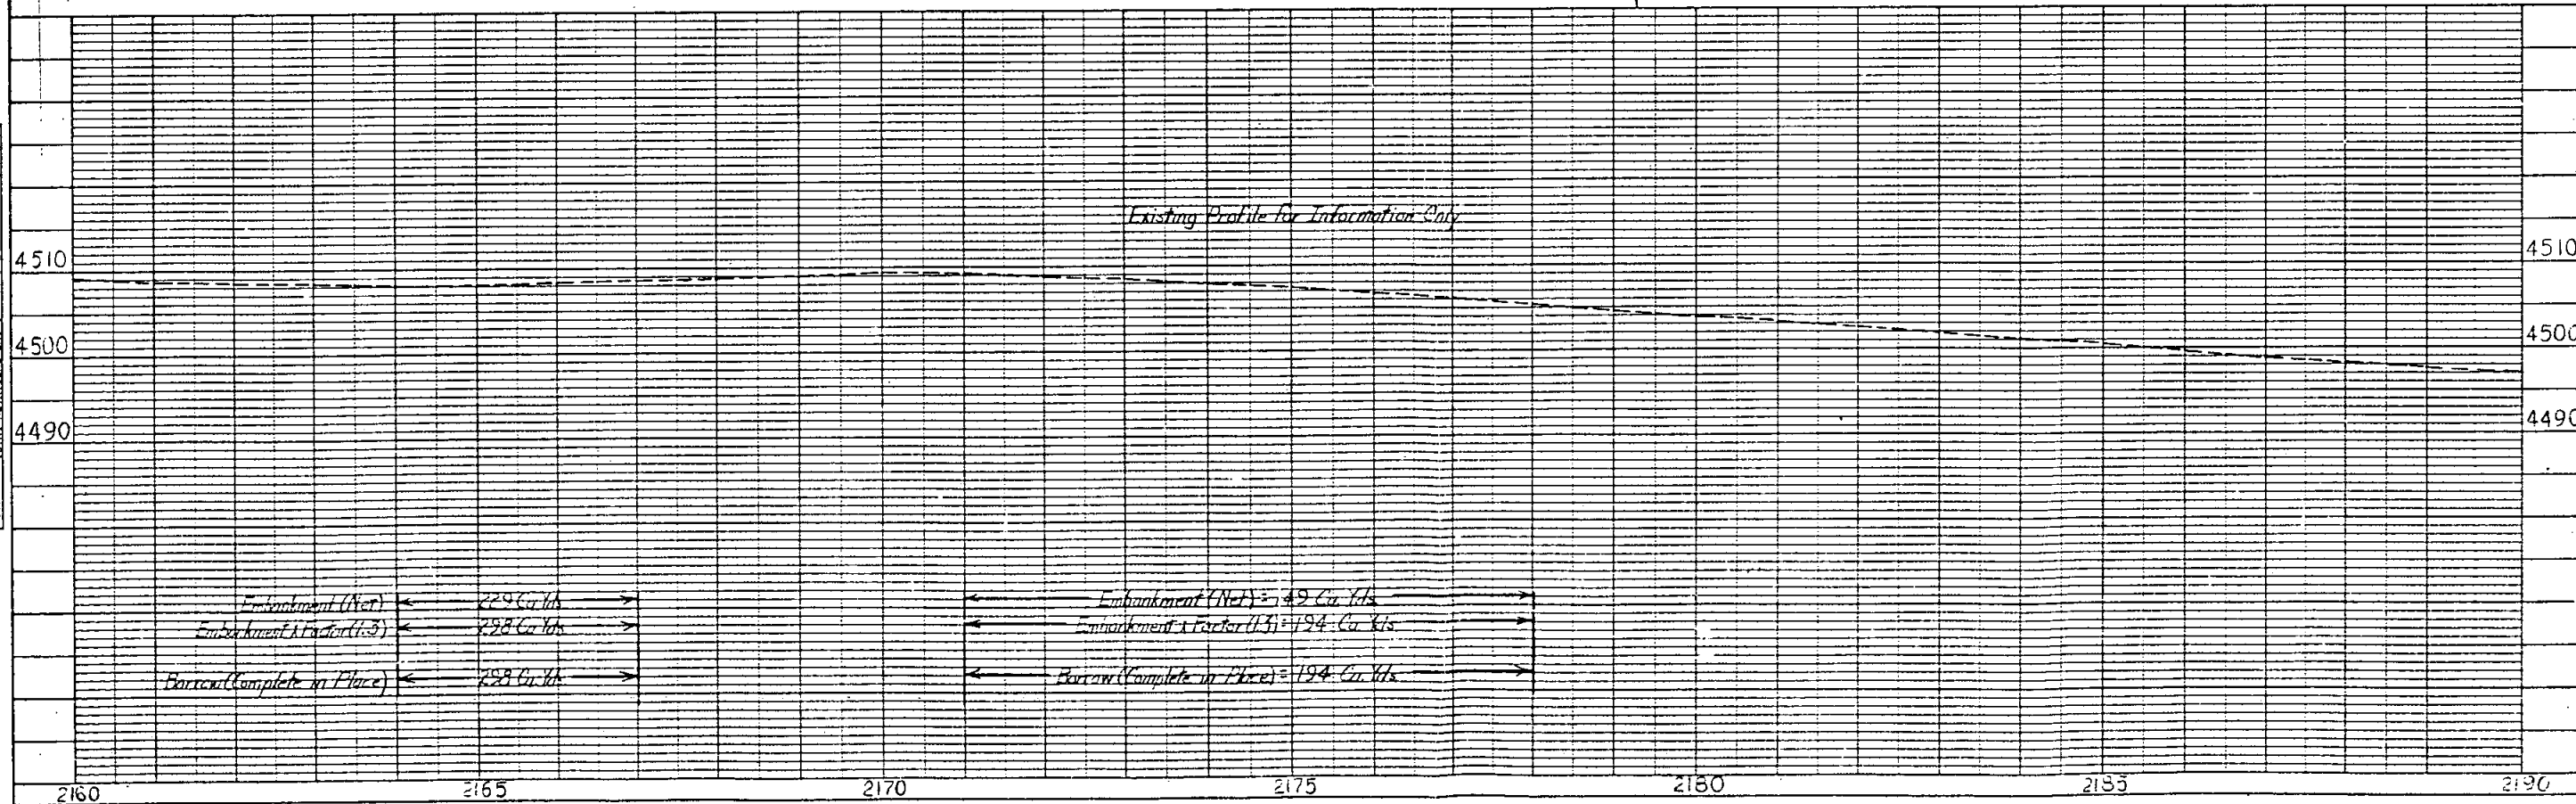


FED. ROAD REGION	DIVISION	PROJ. NO.	SHEET NO.	TOTAL SHEETS
VIII	COLO.	FR040-5(2)	5	8

REVISIONS		
5-17-85	Deleted Par. No. 1	D-1

RIGHT OF WAY
14.0 MILES EAST OF
KIT CARSON

BEGIN ROW ON FR040-5(2)
STA. 2214+000 ON FR 040-5(2)=
5.0 FT. RT. OF STA. 2214+000 ON FO17-3(9) & E-278-D
MP = 462.88

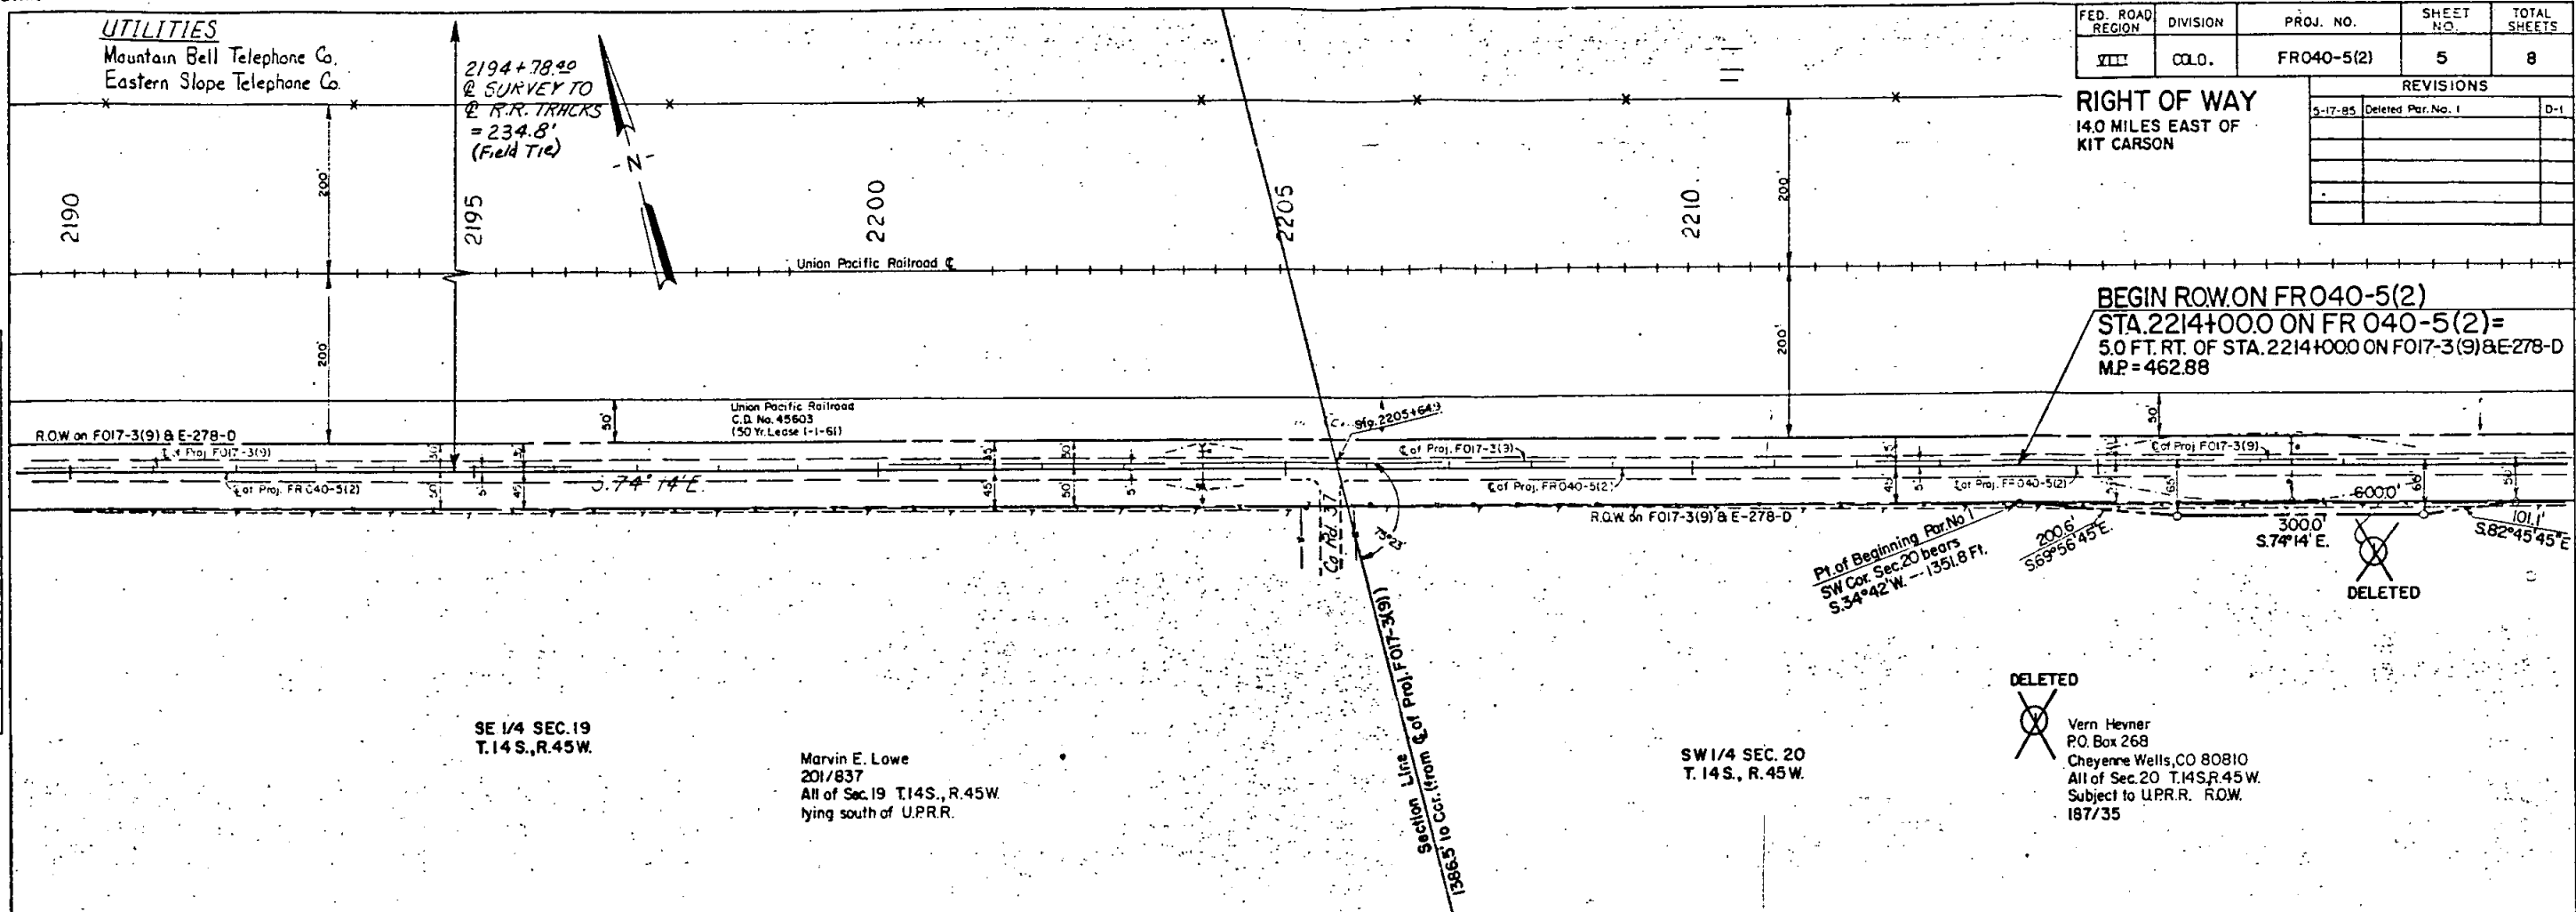



SE 1/4 SEC. 19
T. 14 S., R. 45 W.

Marvin E. Lowe
201/837
All of Sec. 19 T. 14 S., R. 45 W.
lying south of U.P.R.R.

SW 1/4 SEC. 20
T. 14 S., R. 45 W.

DELETED
Vern Heyner
P.O. Box 268
Cheyenne Wells, CO 80810
All of Sec. 20 T. 14 S., R. 45 W.
Subject to U.P.R.R. R.O.W.
187/35

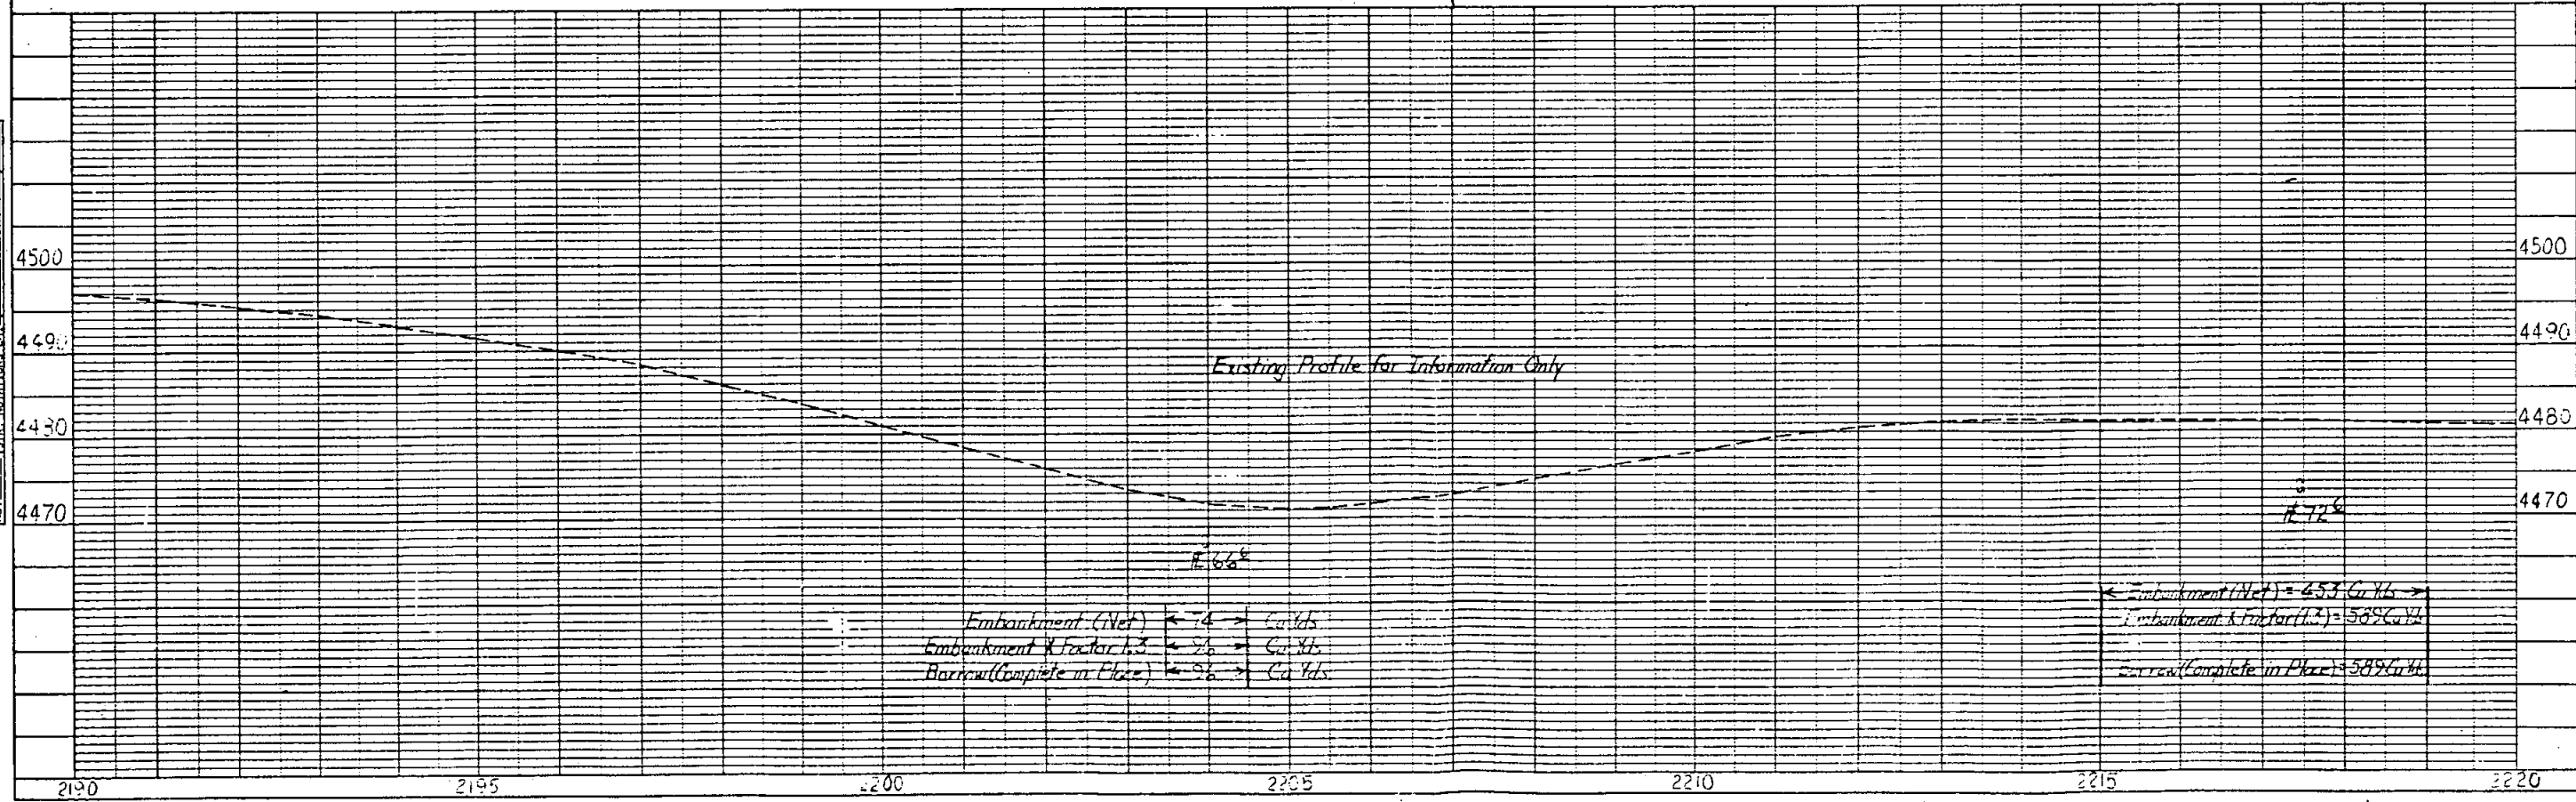

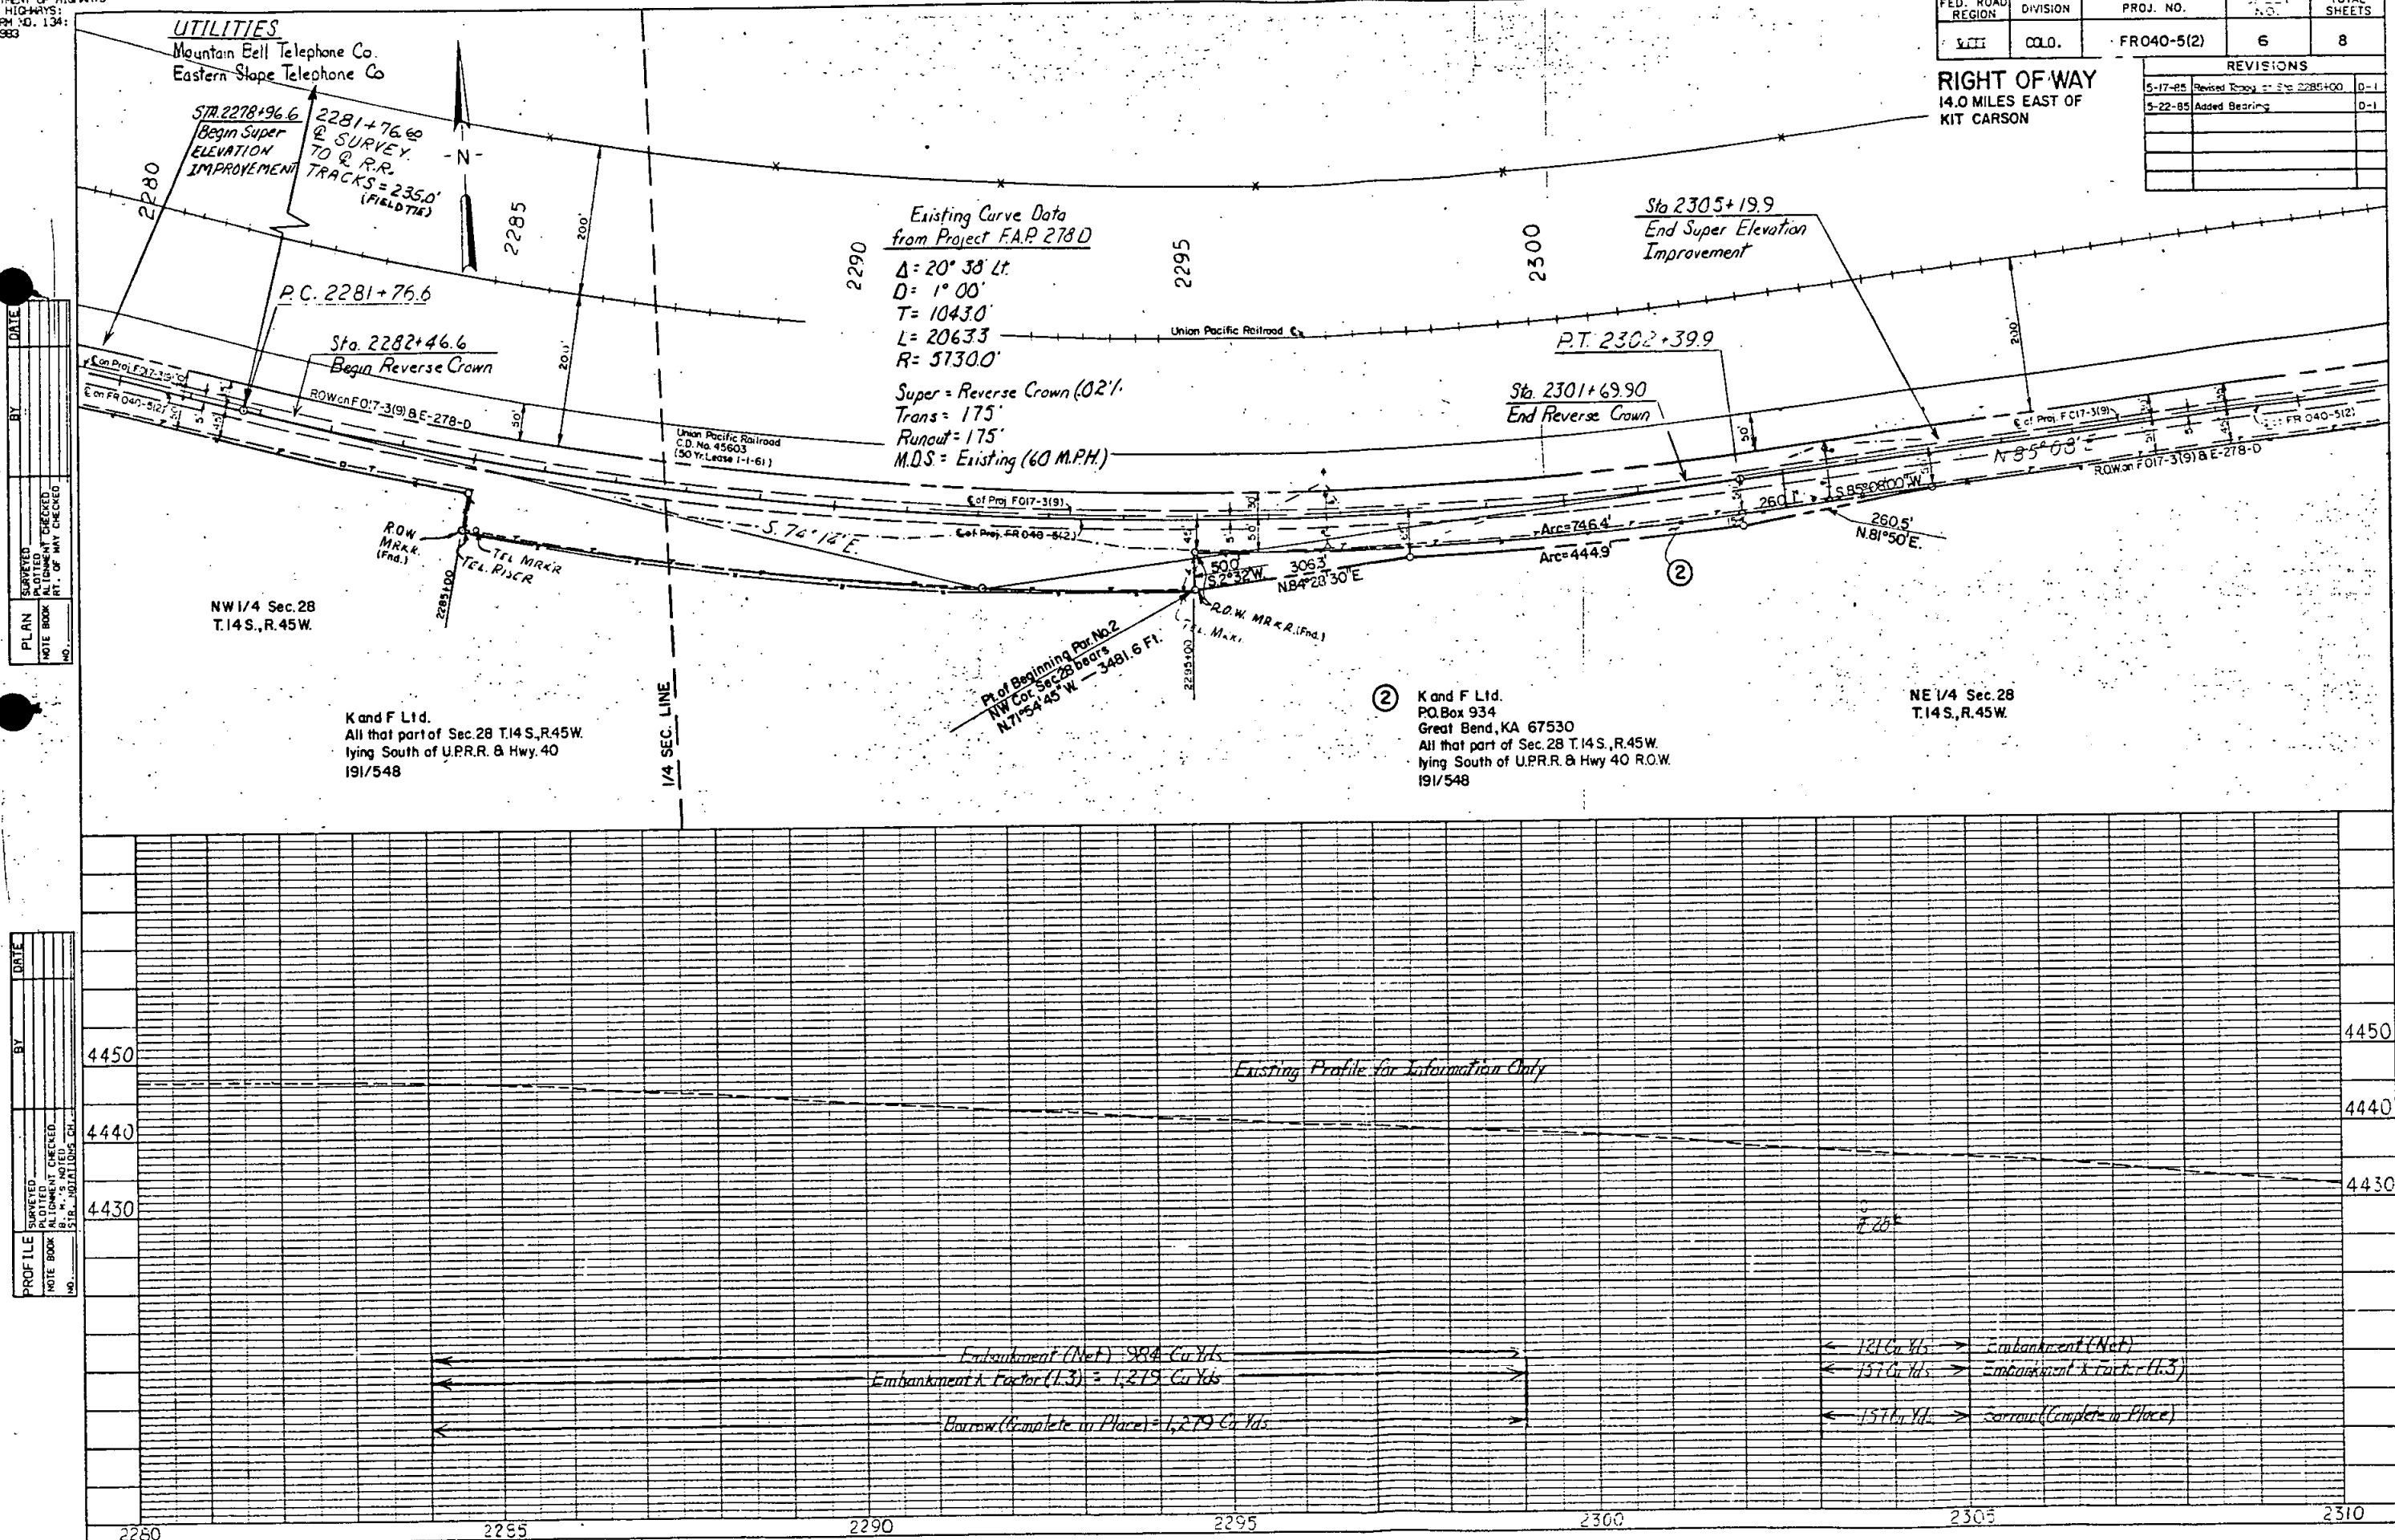

STATE OF COLORADO
STATE DEPARTMENT OF HIGHWAYS
VISION OF HIGHWAYS
O. H. ROW NO. 134
V. NOV. 1933

UTILITIES
Mountain Bell Telephone Co.
Eastern Slope Telephone Co.


FED. ROAD REGION	DIVISION	PROJ. NO.	SHEET NO.	TOTAL SHEETS
VIII	COL.	FR 040-5(2)	7	8

RIGHT OF WAY
14.0 MILES EAST OF
KIT CARSON

REVISIONS		
5-22-95	Added Bearings	D-1

PLAN	DATE
SURVEYED	
PLOTTED	
CHECKED	
NOTE BOOK	
RT. OF WAY CHECKED	
NO.	

PROFILE	DATE
SURVEYED	
PLOTTED	
CHECKED	
NOTE BOOK	
RT. OF WAY CHECKED	
NO.	

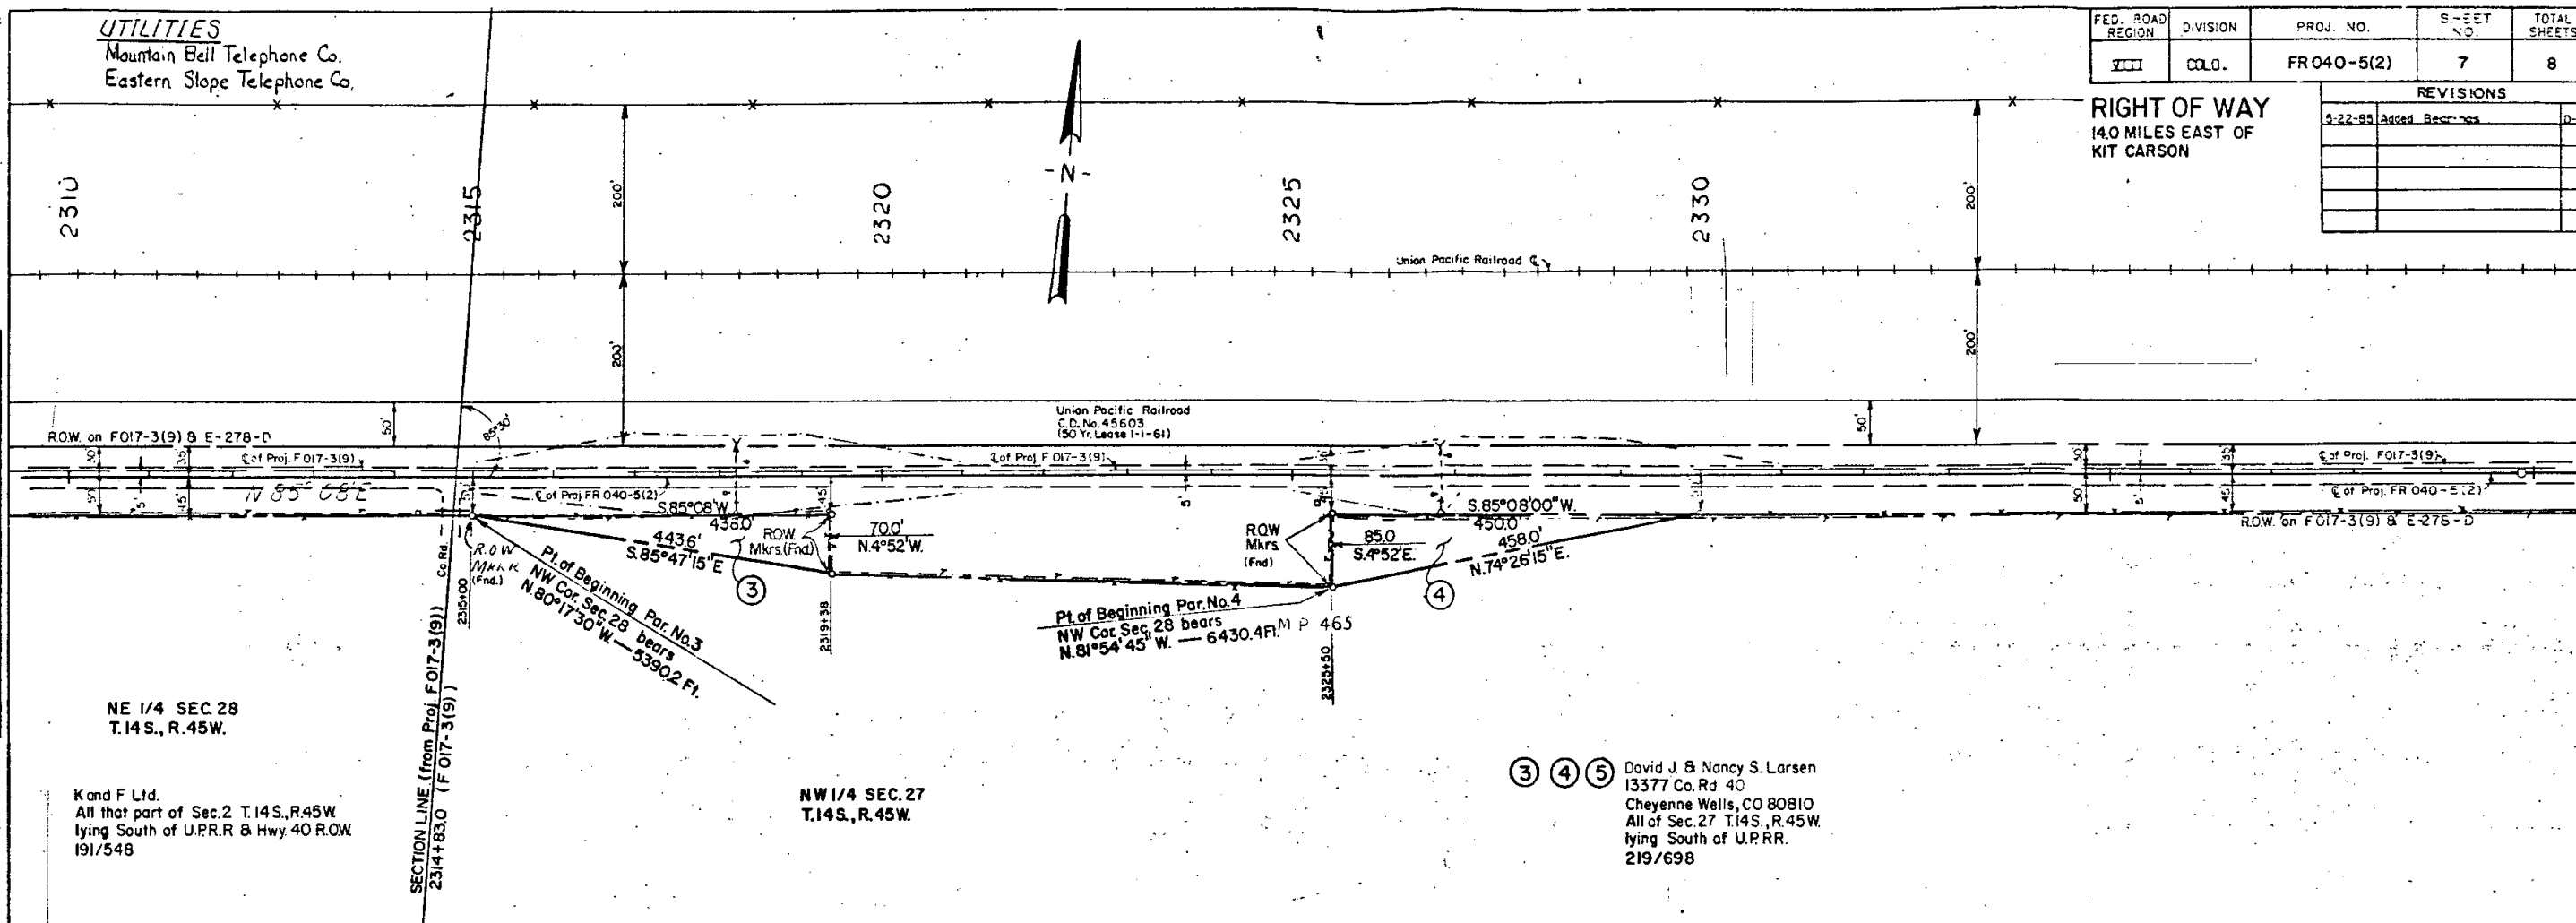


NE 1/4 SEC. 28
T.14S., R.45W.

K and F Ltd.
All that part of Sec. 2 T.14S., R.45W.
lying South of U.P.R.R. & Hwy. 40 R.O.W.
191/548

NW 1/4 SEC. 27
T.14S., R.45W.

③ ④ ⑤ David J. & Nancy S. Larsen
13377 Co. Rd. 40
Cheyenne Wells, CO 80810
All of Sec. 27 T.14S., R.45W.
lying South of U.P.R.R.
219/698

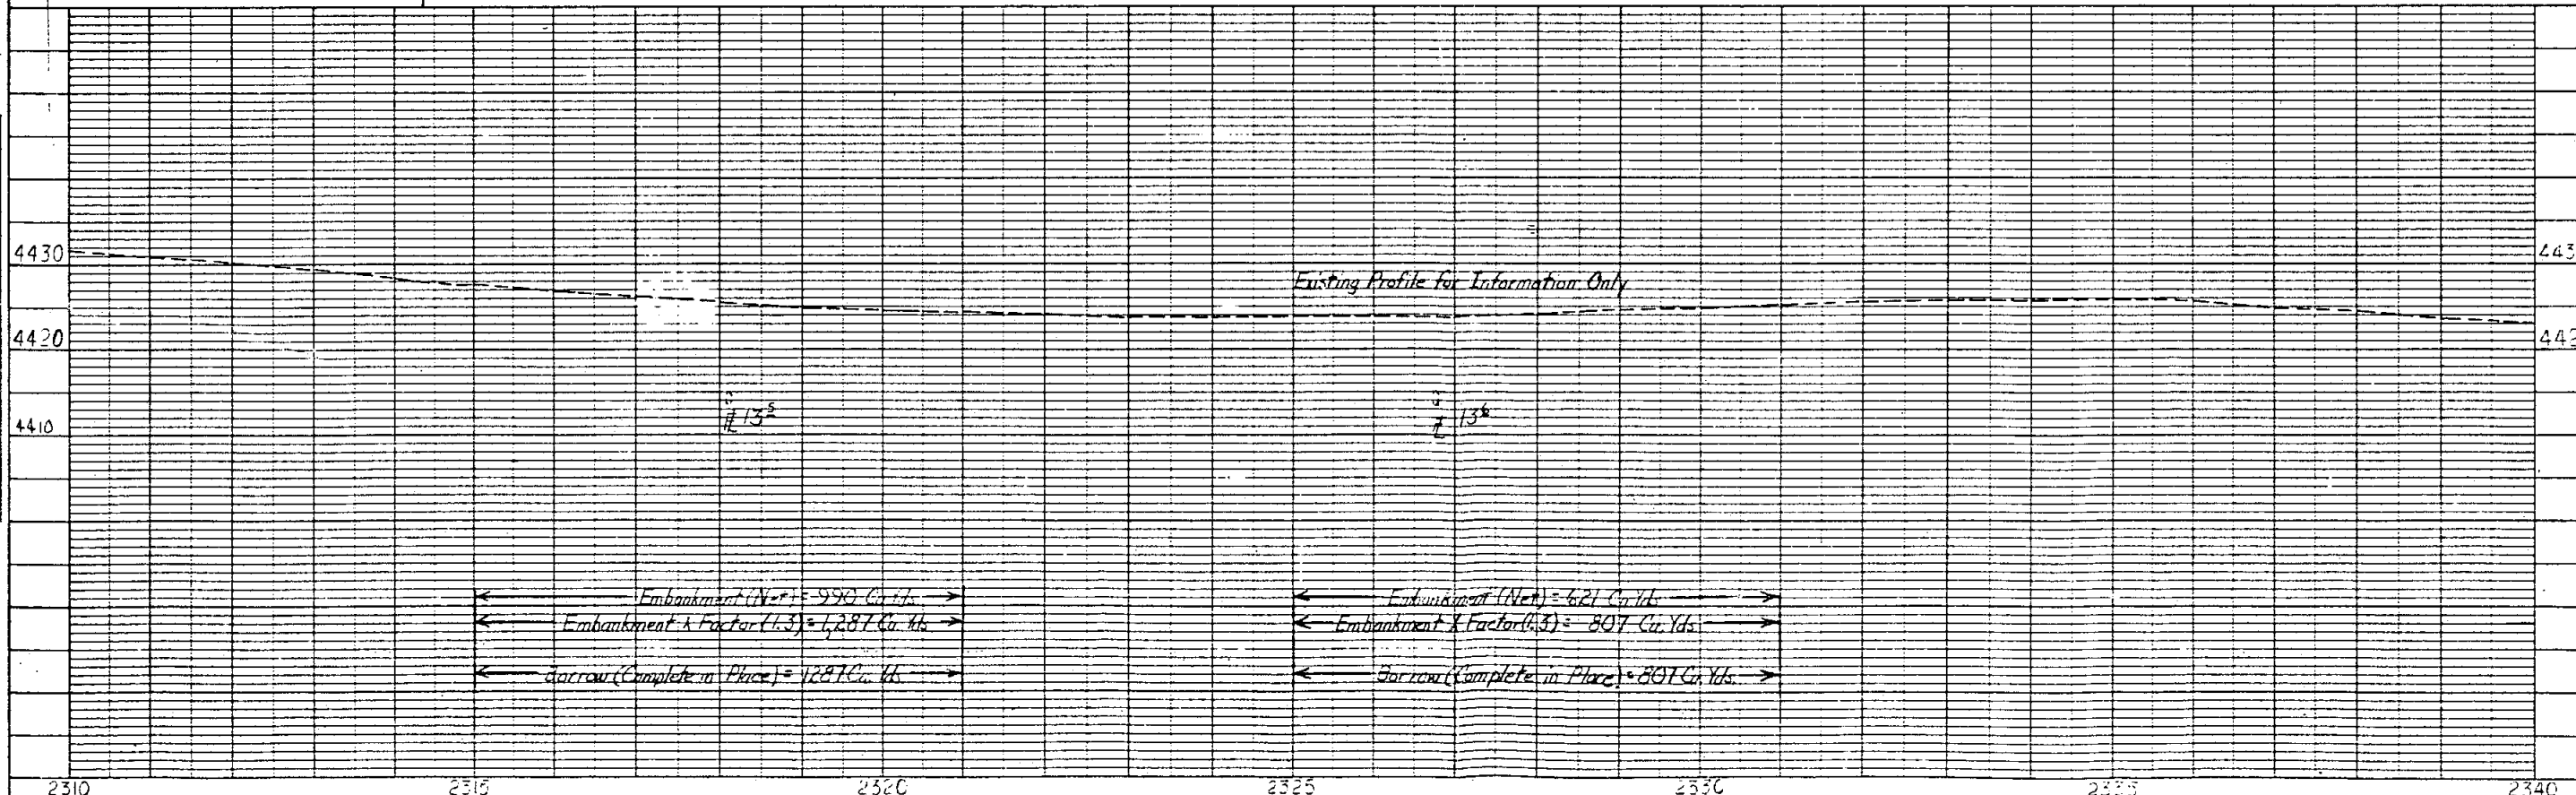

Embankment (Net) = 990 Cu. Yds.
Embankment x Factor (1.3) = 1,287 Cu. Yds.
Ditch (Complete in Place) = 1,287 Cu. Yds.

Embankment (Net) = 621 Cu. Yds.
Embankment x Factor (1.3) = 807 Cu. Yds.
Ditch (Complete in Place) = 807 Cu. Yds.

FED. ROAD REGION	DIVISION	PROJ. NO.	SHEET NO.	TOTAL SHEETS
VIII	COLA.	FR 040-5(2)	8	8

REVISIONS		

RIGHT OF WAY
14.0 MILES EAST OF
KIT CARSON

