

STATE DEPARTMENT OF HIGHWAYS DIVISION OF HIGHWAYS—STATE OF COLORADO

FEDERAL ROAD DIST. NO.	DIVISION	PROJECT NO.	SHEET NO.
XXX	COLORADO	FR 071-1(5)	1
REVISIONS			

CONVENTIONAL SIGNS

County Line
Township or Range Line
Land Line
Property or Tract Line
City Limits
Railroad
Existing Road
New Road

*Control of Access
Access denied by Dead
Right of Way Line
Protected by Freeway (Virgin Location)

Top of Cuts
Top of Fills
Barbed Wire Fence
Chain Link Fence
Woven Wire-Combination Fence
Snow Fence
Wood Fence
Clear Fence

Trees
PL = Property Line

Tel. & Telegraph Lines
Electric Lines
Elec. Trans. Tower
Buried Tel. Cable
Gas Main
Oil Main
Water Main
Sanitary Sewers
Storm Sewers

Road Approaches
Section Corner
Center of Section

Culverts & Drains
Proposed
Existing
Proposed
Existing (To be dashed)

Bridges
Existing (To be dashed)

RIGHT OF WAY PLAN OF PROPOSED FEDERAL AID PROJECT NO. FR 071-1(5) STATE HIGHWAY NO. 71 OTERO COUNTY RIGHT OF WAY

SCALE OF ORIGINAL DRAWINGS
PLAN SHEETS 1" = 100'

R.O.W. LENGTH OF PROJECT = 150.00 Feet = 0.028 Mile


INDEX OF SHEETS

Sheet No.	
1	TITLE SHEET
2	TABULATION OF PROPERTIES
3	LINE SHEET

STA. 105+00 END FR 071-1(5) Const. =
STA. 105+00 Beg. Proj. FR 071-1(2)

STA. 44+200 (proj) END R.O.W.
FR 071-1(5)

STA. 42+700 (proj) BEGIN R.O.W.
FR 071-1(5)

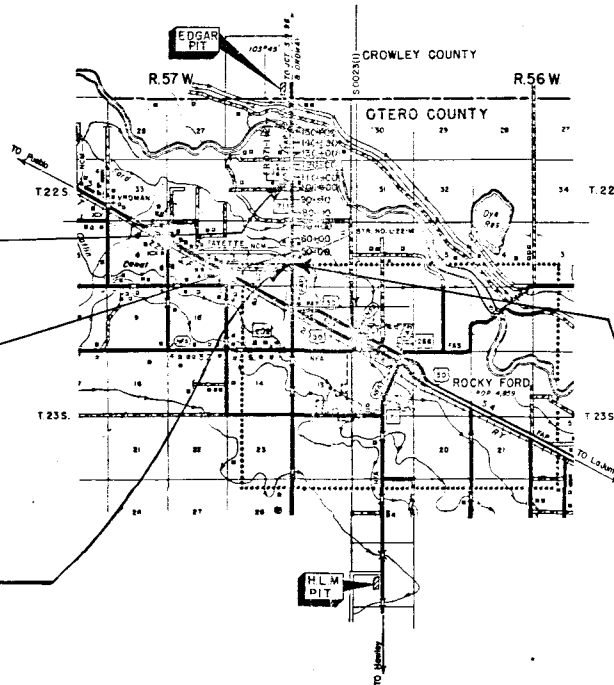

STA. 40+00 BEGIN FR 071-1(5) Const. =
STA. 40+00 on Proj. S0023(1)

SCALE IN MILES
SCALE IN KILOMETRES

DIVISION OF HIGHWAYS

APPROVED: *C. N. Haase* 7/5/81
CHIEF ENGINEER DATE

DEPARTMENT OF TRANSPORTATION
FEDERAL HIGHWAY ADMINISTRATION

APPROVED: _____ DATE _____
DIVISION ADMINISTRATOR

R.O.W. TABULATION OF PROPERTIES IN

OTERO

COUNTY

S.H. NO. 71

FEDERAL ROAD REVISION NO.	DIVISION	PROJECT NO.	SHEET NO.
100	COLORADO	FR 071-1(5)	2

RIGHT OF WAY S.H. 50 - NORTH

PARCEL NO.	OWNER	ADDRESS	LOCATION	AREA IN ACRES				PARCEL NO.	REMARKS	REVISIONS		
				PARCEL	TO BE ACQUIRED	REMAINDER				3/17/82	Name Change	PE-1 & PE-2
						LEFT	RIGHT					
			T.23S., R.57N., 6th P.M.									
PE-1	LAW FARMS AND ENTERPRISES, INC.	1012 Swink Avenue	SE½ Sec. 2	0.055	0.055	—		PE-1	Construction and maintenance of a drainage facility.			
	A COLORADO CORPORATION	Rocky Ford, Colorado										
	TO:											
	ROCKY FORD DITCH CO.											
PE-2	RESOURCE INVESTMENT GROUP											
	LTD. FOR											
	COLORADO LAND AND WATER	Suite 200, 1630 Welton St.	SW¼ Sec. 1	0.138	0.138	—		PE-2	Ingress and Egress.			
	SUPPLY CO., A COLORADO	Denver, CO 80202										
	CORPORATION											
	TO:											
	ROCKY FORD DITCH CO.											
				</								

REVISIONS	DATE	BY	APP'D	REASON
1	3-17-82	W		Initial Change PE-1 & PE-2
2				
3				
4				
5				

RIGHT OF WAY

SH 50 - NORTH
Scale 1"=100'
PL - Property Line

PROJECT NO.	FR 071-1(5)
DIVISION	COLOMADO
SHEET	3
TOTAL	5

NE 1/4 SEC 2
T.23 S., R.57 W., 6TH PM

SE 1/4 SEC. 2
T.23 S., R.57 W., 6TH PM
BASIS OF BEARING
PROJECT FR 071-1(2)
APPROACH TO PROJ.
MEASURING CURVES
D-1.00
T-119.71'
L-239.36'
R-5729.58'
C-R.C.

N.W. 1/4 SEC. 1
T.23 S., R.57 W., 6TH PM

SW 1/4 SEC. 1
T.23 S., R.57 W., 6TH PM

