

STATE DEPARTMENT OF HIGHWAYS

DIVISION OF HIGHWAYS—STATE OF COLORADO

CONVENTIONAL SIGNS

County Line
Township or Range Line
Land Lines
Property or Tract Line
City Limits
Railroad
Existing Road
New Road

Control of Access
Access denied by Dead
Right of Way Line
Protected by Freeway (Virgin Location)
Top of Cuts
Toe of Fills
Barbed Wire Fence
Chain Link Fence
Woven Wire - Combination Fence
Snow Fence
Wood Fence
Deer Fence

Trees
Deciduous
Coniferous

Tel & Teleg. Lines
Electric Lines
Elec. Trans. Tower
Buried Tel. Cable
Buried Electric Cable
Gas Main
Oil Main
Water Main
Sanitary Sewers
Storm Sewers

Road Approaches
Section Corner
Center of Section

Culverts & Drains
Proposed
Existing
Proposed
Existing (To be dashed)

Bridges
Existing (To be dashed)

RIGHT OF WAY PLAN OF PROPOSED FEDERAL AID PROJECT NO. FR 082-1(4) STATE HIGHWAY NO. 82 GARFIELD COUNTY RIGHT OF WAY

SCALE OF ORIGINAL DRAWINGS

PLAN SHEETS 1" = 20'
DETAIL SHEETS 1" =
OWNERSHIP MAPS 1" = 100'

ROW LENGTH OF PROJECT = (3868.5 FT.) 0.733 MILES

FEDERAL ROAD DIST. NO.	DIVISION	PROJECT NO.	SHEET NO.
22	COLORADO	FR 082-1(4)	1


REVISIONS		
DATE	BY	REVISION
1/7/83	KJS	REV INDEX OF SHEETS

RIGHT OF WAY
IN GLENWOOD SPRINGS

INDEX OF SHEETS
SHEET NO.

1 TITLE SHEET
2-2J TABULATION OF PROPERTIES
3-9 ALIGNMENT SHEETS
10-12 OWNERSHIP SHEETS

BEGIN ROW PROJ FR082-1(4) STA. 22+88.7
STA. 22+88.7 PROJ S0130(5)

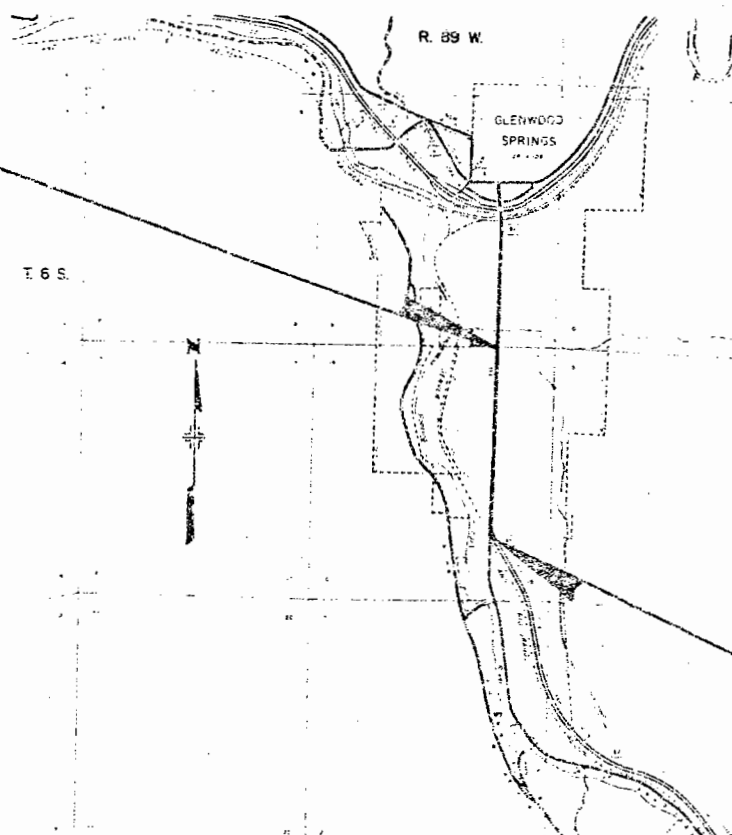

END ROW PROJ FR082-1(4) POC 61+572=
POC 61+572 ON PROJ S0150(7)

DIVISION OF HIGHWAYS (STATE OF COLORADO)	
<u>R. P. [Signature]</u>	<u>1-30-83</u>
DISTRICT ENGINEER	DATE

DIVISION OF HIGHWAYS	
APPROVED	
CHIEF ENGINEER	DATE

DEPARTMENT OF TRANSPORTATION FEDERAL HIGHWAY ADMINISTRATION	
APPROVED	
DIVISION ADMINISTRATOR	DATE

S. H. NO. 82

REVISIONS			
1/6/83	REV ALL PARCELS	KJS	

PARCEL NO.	OWNER	ADDRESS	LOCATION	AREA IN SQUARE FEET				PARCEL NO.	REMARKS	REVISIONS		
				PARCEL	TO BE ACQUIRED	REMAINDER				1/6/83	REV ALL PARCELS	KJS
						LEFT	RIGHT					
			SECTION 16									
			T. 6 S., R. 89 W.,									
			6TH P.M.									
	TE = TEMPORARY EASEMENT											
	E = PERMANENT EASEMENT											
			EASEMENTS									
E-100	RAYMOND H. SWALLOW,		NE1/4 NE1/4	633.2	633.2	13079.9		E-100	FOR A SIDEWALK			
REV.	VERA J. SWALLOW &							REV.				
	GARY ALLEN SWALLOW,											
	TRUSTEES, J.T.											
TE-100	SAME AS ABOVE		NE1/4 NE1/4	776.6	776.6			TE-100	FOR A ROAD APPROACH & SIDEWALK CONST.			
REV.								REV.	& PARKING CURB			
E-101	HOLY CROSS ELECTRIC		NW1/4 NE1/4	1211.4	1211.4		55623.7	E-100	FOR A SIDEWALK			
REV.	ASSOCIATION, INC.							REV.				
TE-101	SAME AS ABOVE		NW1/4 NE1/4	3541.8	3541.8			TE-101	FOR 2 ROAD APPROACHES & SIDEWALK			
REV.								REV.	CONSTRUCTION			
E-102	BRINKLEY B. BROWN		NE1/4 NE1/4	264.9	264.9	25220.0		E-102	FOR A SIDEWALK			
REV.								REV				
TE-102	SAME AS ABOVE		NE1/4 NE1/4	987.3	987.3			TE-102	FOR A ROAD APPROACH & SIDEWALK CONST.			
REV								REV.	& SLOPE PAVING			

R.O.W. TABULATION OF PROPERTIES IN				GARFIELD		COUNTY		S.H. NO. 82		RIGHT OF WAY IN GLENWOOD SPRINGS			
										FEDERAL ROAD REGION NO. DIVISION PROJECT NO. SHEET NO. VIII COLORADO FR 082-1(4) 2-A			
PARCEL NO.	OWNER	ADDRESS	LOCATION	AREA IN SQUARE FEET				PARCEL NO.	REMARKS	REVISIONS			
				PARCEL	TO BE ACQUIRED	REMAINDER				1/6/83	REV. ALL PARCELS	KJS	
LEFT	RIGHT												
			S. 16,T.6 S.,R.89WW.										
			6TH P.M.										
E-103	TONY KURETICH,		NE1/4 NE1/4	249.9	249.9	14355.1		E-103	FOR A SIDEWALK				
REV.	LORETTA J. KURETICH & ANTOINETTE ARD, J.T.							REV.					
TE-103	SAME AS ABOVE		NE1/4 NE1/4	516.1	516.1	516113		TE-103	FOR A ROAD APPROACH, SIDEWALK CONST.				
REV.								REV.	SLOPE PAVING,EXISTING STEPS & SIDEWALK				
E-104	JAMES E. FORD, JR.		NW1/4 NE1/4	300.0	300.0	18600.0		E-104	FOR A SIDEWALK				
REV.								REV.					
TE-104	SAME AS ABOVE		NW1/4 NE1/4	600.0	600.0			TE-104	FOR ROAD APPROACH,SIDEWALK CONST.,				
REV.								REV	& EXISTING STEPS & SIDEWALK				
TE-105	ROBERT F. CHAFFIN & JOAN L. CHAFFIN, J.T.		NE1/4 NE1/4	110.0	110.0			TE-105	FOR A ROAD APPROACH AND SIDEWALK CONST.				
REV.								REV.					
E-106	BURNEICE J. DOOSE, CLAUDIA ANN DOOSE, JOHN MAX DOOSE & TERRY LEE DOOSE, J.T.		NE1/4 NE1/4	349.8	349.8	18900.1		E-106	FOR A SIDEWALK				
REV.								REV.					
TE-106	SAME AS ABOVE		NE1/4 NE1/4	827.4	827.4			TE-106	FOR ROAD APPROACH & SIDEWALK CONST. &				
REV.								REV.	SLOPE PAVING & EXISTING STEPS & SIDEWALK				

PARCEL NO.	OWNER	ADDRESS	LOCATION	AREA IN SQUARE FEET				PARCEL NO.	REMARKS	REVISIONS		
				PARCEL	TO BE ACQUIRED	REMAINDER				1/6/83 1/18/83	REV. ALL PARCELS TE-114 REV. 2	KJS KJS
						LEFT	RIGHT					
			SEC.16,T.6 S.,R.89 W									
			6TH P.M.									
E-111	ROARING FORK SCHOOL		NW1/4 NE1/4	1233.7	1233.7		627927.0	E-111	FOR A SIDEWALK & TRAFFIC LIGHT BASE			
REV.	DISTRICT RE-1							REV.				
TE-111	SAME AS ABOVE		NW1/4 NE1/4	2322.8	2322.8			TE-111	FOR SIDEWALK CONSTRUCTION			
REV.								REV.				
E-112	JOSEPH C. PRINSTER, ET AL		NE1/4 NE1/4	1089.3	1089.3	125374.1		E-112	FOR A SIDEWALK & TRAFFIC LIGHT BASE			
REV.								REV.				
TE-112	SAME AS ABOVE		NE1/4 NE1/4	1813.3	1813.3			TE-112	FOR ROAD APPR., SIDEWALK CONST., &			
REV.								REV.	CURB CONST.			
E-113	VALLEY FEDERAL SAVINGS AND		NW1/4 NE1/4	701.5	701.5		26359.1	E-113	FOR A SIDEWALK			
REV.	LOAN ASSOCIATION OF							REV.				
	GRAND JUNCTION											
TE-113	SAME AS ABOVE		NW1/4 NE1/4	1027.2	1027.2			TE-113	FOR 2 ROAD APPROACHES, SIDEWALK CONST.			
REV.								REV.	AND CURB CONST.			
E-114	DONALD H. WITT		NE1/4 NE1/4	654.7	654.7	52401.6		E-114	FOR A SIDEWALK			
REV.								REV.				
TE-114	SAME AS ABOVE		NE1/4 NE1/4	1,162.2	1,162.2			TE-114	FOR ROAD APPR., SIDEWALK CONST., &			
REV.2								REV.2	CURB CONST.			

R. O. W. TABULATION OF PROPERTIES IN				GARFIELD		COUNTY		S. H. NO. 82		RIGHT OF WAY IN GLENWOOD SPRINGS			
FEDERAL ROAD REGION NO.		DIVISION		PROJECT NO.		SHEET NO.							
VIII		COLORADO		FR 082+1(4)		2-D							
PARCEL NO.	OWNER	ADDRESS	LOCATION	AREA IN SQUARE FEET				PARCEL NO.	REMARKS	REVISIONS			
				PARCEL	TO BE ACQUIRED	REMAINDER				1/6/83	DELETE E-117, TE-115A		
						LEFT	RIGHT						
			SEC. 16, T. 6 S., R. 89W.										
			6TH P.M.										
E-115	JOHN ROSA &		NW1/4 NE1/4	511.2	511.2		47392.7	E-115	FOR A SIDEWALK				
REV.	BENO ROSA, J.T.							REV.					
TE-115	SAME AS ABOVE		NW1/4 NE1/4	2064.0	2064.0			TE-115	FOR ROAD APPR., SIDEWALK CONST., AND				
REV.								REV.	EXISTING STEPS				
E-116	DONALD H. WITT &		NE1/4 NE1/4	571.8	571.8	58482.1		E-116	FOR A SIDEWALK				
REV. 3	ANITA L. WITT, J.T.							REV. 3					
E-116 A	SAME AS ABOVE		NE1/4 NE1/4	345.4	345.4			E-116 A	FOR TRAFFIC SENSOR LOOP				
TE-116	SAME AS ABOVE		NE1/4 NE1/4	489.3	489.3			TE-116	FOR ROAD APPR. & SIDEWALK CONST.				
REV. 4								REV. 4					
TE-116A	SAME AS ABOVE		NE1/4 NE1/4	299.5	299.5			TE-116A	FOR ROAD APPR. & SIDEWALK CONST.				
TE-117		DELETE											
REV.													
E-118	GEORGE W. SUMERS		NW1/4 NE1/4	1402.1	1402.1		115420.3	E-118	FOR A SIDEWALK				
REV.								REV.					
TE-118	SAME AS ABOVE		NW1/4 NE1/4	2658.7	2658.7			TE-118	FOR 2 ROAD APPROACHES, SIDEWALK				
REV.								REV.	CONST., AND CURB CONST.				
E-119	MAX D. STANTON &		NE1/4 NE1/4	990.0	990.0	93082.2		E-119	FOR A SIDEWALK				
REV.	WILLETTA J. STANTON, J.T.							REV.					
TE-119	SAME AS ABOVE		NE1/4 NE1/4	1585.2	1585.2			TE-119	FOR 3 ROAD APPR., & SIDEWALK CONST.				
REV.								REV.					

R. O. W. TABULATION OF PROPERTIES IN				GARFIELD		COUNTY		S. H. NO. 82		RIGHT OF WAY IN GLENWOOD SPRINGS			

R. O. W. TABULATION OF PROPERTIES IN				GARFIELD		COUNTY		S. H. NO. 82		RIGHT OF WAY IN GLENWOOD SPRINGS			
PARCEL NO.	OWNER	ADDRESS	LOCATION	AREA IN SQUARE FEET			PARCEL NO.	REMARKS	REVISIONS				
				PARCEL	TO BE ACQUIRED	REMAINDER			1/6/83	DELETE PARCELS			
			SEC. 16, T. 6 S., R. 89 W., 6TH P.M.										
E-126	EUGENE M. SPEAR		SE1/4 NE1/4	166.5	166.5	25119.5		E-126	FOR A SIDEWALK				
REV.								REV.					
TE-126	SAME AS ABOVE		SE1/4 NE 1/4	166.9	166.9			TE-126	FORSIDEWALK CONSTRUCTION				
REV.								REV.					
E-127	ARTHUR H. ZINKO		SE1/4 NE1/4	501.1	501.1	15033.0		E-127	FOR A SIDEWALK				
REV.								REV.					
TE-127	SAME AS ABOVE		SE1/4 NE1/4	832.1	832.1			TE-127	FOR ROAD APPR. & SIDEWALK CONST.				
REV.								REV.					
E-128	COLORADO CARAVAN MOTEL, LTD.		SE1/4 NE1/4	1078.5	1078.5	68675.0		E-128	FOR A SIDEWALK				
REV.								REV.					
TE-128	SAME AS ABOVE		SE1/4 NE1/4	2403.3	2403.3			TE-128	FOR 2 ROAD APPR., & SIDEWALK CONST.				
REV.								REV.					
E-131	WILLIAM R. SIMS & MARTHA L. SIMS, J.T.		SE1/4 NE1/4	330.5	330.5	9933.7		E-131	FOR A SIDEWALK				
REV.								REV.					
TE-131	SAME AS ABOVE		SE1/4 NE1/4	793.4	793.4			TE-131	FOR ROAD APPR., SIDEWALK CONST. & REBUILD EXISTING STEPS				
REV.								REV.					

FEDERAL ROAD REGION NO	DIVISION	PROJECT NO	SHEET NO
VIII	COLORADO	FR 082-1(4)	2-G

R. O. W. TABULATION OF PROPERTIES IN

GARFIELD

COUNTY

S. H. NO. 82

RIGHT OF WAY

IN GLENWOOD SPRINGS

PARCEL NO.	OWNER	ADDRESS	LOCATION	AREA IN SQUARE FEET				PARCEL NO.	REMARKS	REVISIONS		
				PARCEL	TO BE ACQUIRED	REMAINDER				1/6/83	REV. ALL PARCELS	KJS
						LEFT	RIGHT					
			SEC.16,T.6 S.,R.89 W.,									
			6TH P.M.									
E-132	LYNN B. CARY		SE1/4 NE1/4	306.8	306.8	7500.0		E-132	FOR A SIDEWALK & TRAFFIC LIGHT BASE			
REV.								REV.				
TE-132	SAME AS ABOVE		SE1/4 NE1/4	378.6	378.6			TE-132	FOR ROAD APPR. & SIDEWALK CONST.			
REV.								REV.				
E-133	MOUNTAIN VALLEY DEVELOP-		NE1/4 SE1/4	631.8	631.8	8624.9		E-133	FOR A SIDEWALK & TRAFFIC LIGHT BASE			
REV.	MENT, INC.							REV.	(PART OF LOTS 7 & 8 BLOCK 1 MON-			
									VIEW SUBDIVISION)			
TE-133	SAME AS ABOVE		NE1/4 SE1/4	697.4	697.4			TE-133	FOR ROAD APPR. & SIDEWALK CONST.			
REV.								REV.				
E-134	DANIEL GALLACHER &		NE1/4 SE1/4	370.0	370.0	12718.0		E-134	FOR A SIDEWALK			
REV.	MARY E. GALLACHER, J.T.							REV.				
TE-134	SAME AS ABOVE		NE1/4 SE1/4	626.6	626.6			TE-134	FOR ROAD APPR. & SIDEWALK CONST.			
REV.								REV.				
E-135	J. V. ROSE		NW1/4 SE1/4	3519.1	3519.1		613760.9	E-135	FOR A SIDEWALK & 2 TRAFFIC LIGHT BASES			
REV.	aka JAMES V. ROSE							REV.				
TE-135	SAME AS ABOVE		NW1/4 SE1/4	9448.1	9448.1			TE-135	FOR ROAD APPR., SIDEWALK CONST., &			
REV.								REV.	IRRIGATION DITCH			

S. H. NO. 82

RIGHT OF WAY IN GLENWOOD SPRINGS

PARCEL NO.	OWNER	ADDRESS	LOCATION	AREA IN SQUARE FEET				PARCEL NO.	REMARKS	REVISIONS		
				PARCEL	TO BE ACQUIRED	REMAINDER				1/6/83	REV. ALL PARCELS	KJS
						LEFT	RIGHT					
			SEC.16,T.6 S.,R.89 W., 6TH P.M.									
E-136	DAVID TURTLE, DAVID E. HARRIS, & JEFFREY WISCH		NE1/4 SE1/4	336.9	336.9	7524.0		E-136	FOR A SIDEWALK			
REV.								REV.				
TE-136	SAME AS ABOVE		NE1/4 SE1/4	333.7	333.7			TE-136	FOR ROAD APPR. & SIDEWALK CONST.			
REV.								REV.				
E-137	DONALD J. WELLER & BETTY LOU WELLER, JT		NE1/4 SE1/4	533.3	533.3	19871.9		E-137	FOR A SIDEWALK			
REV.								REV.				
TE-137	SAME AS ABOVE		NE1/4 SE1/4	651.5	651.5			TE-137	FOR ROAD APPR. & SIDEWALK CONST.			
REV.								REV.				
E-138	LOIS A. VELTUS 1/2 INT. ROBERT W. VELTUS 1/2 INT.		NE1/4 SE1/4	380.0	380.0	31539.8		E-138	FOR A SIDEWALK			
REV.								REV.				
TE-138	SAME AS ABOVE		NE1/4 SE1/4	490.7	490.7			TE-138	FOR ROAD APPR. & SIDEWALK CONST.			
REV.								REV.				
E-139	STAUFFER PUBLICATIONS, INC.		NE1/4 SE1/4	380.0	380.0	30399.8		E-139	FOR A SIDEWALK			
REV.								REV.				
TE-139	SAME AS ABOVE		NE1/4 SE1/4	494.0	494.0			TE-139	FOR ROAD APPR. & SIDEWALK CONST.			
REV.								REV.				

R. O. W. TABULATION OF PROPERTIES IN

GARFIELD

COUNTY

S. H. NO. 82

FEDERAL ROAD REGION NO.	DIVISION	PROJECT NO.	SHEET NO.
VIII	COLORADO	FR 082-1(4)	2-I

RIGHT OF WAY
IN GLENWOOD SPRINGS

PARCEL NO.	OWNER	ADDRESS	LOCATION	AREA IN SQUARE FEET				PARCEL NO.	REMARKS	REVISIONS		
				PARCEL	TO BE ACQUIRED	REMAINDER				1/6/83	REV ALL PARCELS	KJS
						LEFT	RIGHT					
			SEC.16,T.6 S.,R.89 W.,									
			6TH P.M.									
E-140	SCOTT S. WERKING &		NE1/4 SE1/4	380.0	380.0	7600.0		E-140	FOR A SIDEWALK			
REV.	STORMIE G. WERKING							REV.				
TE-140	SAME AS ABOVE		NE1/4 SE1/4	456.0	456.0			TE-140	FOR ROAD APPR. & SIDEWALK CONST.			
REV.								REV.				
E-141	ROBERT J. WILCOX, INDIVIDUALLY, 20%		NE1/4 SE1/4	320.0	320.0	89512.3		E-141	FOR A SIDEWALK			
REV.	SHARON F. WILCOX, INDIVIDUALLY, 20%							REV.				
	JAMES R. WILCOX, INDIVIDUALLY, 10%											
	ROBERT J. WILCOX AND											
	SHARON F. WILCOX 50%											
TE-141	SAME AS ABOVE		NE1/4 SE1/4	384.0	384.0			TE-141	FOR ROAD APPR. & SIDEWALK CONST.			
REV.								REV.				
E-142	ANTHONY B. STOHL &		NE1/4 SE1/4	320.0	320.0	20947.1		E-142	FOR A SIDEWALK			
REV.	NANCY G. STOHL, HJ.T.							REV.				
TE-142	SAME AS ABOVE		NE1/4SE1/4	384.0	384.0			TE-142	FOR ROAD APPR. & SIDEWALK CONST.			
REV.								REV.				
E-143	JAMES LAVERNE ROSE		NW1/4SE1/4	625.0	625.0	24999.9		E-143	FOR A SIDEWALK			
REV.								REV.				
TE-143	SAME AS ABOVE		NW1/4 SE1/4	875.0	875.0			TE-143	FOR ROAD APPR., SIDEWALK CONST., &			
REV.								REV.	IRRIGATION PIPE RELOCATION			

R. O. W. TABULATION OF PROPERTIES IN				GARFIELD		COUNTY		S. H. NO. 82		RIGHT OF WAY IN GLENWOOD SPRINGS			
										FEDERAL ROAD REGION NO. DIVISION PROJECT NO. SHEET NO.			
										VIII COLORADO FR 082-1(4) 2-J			
PARCEL NO.	OWNER	ADDRESS	LOCATION	AREA IN SQUARE FEET				PARCEL NO.	REMARKS	REVISIONS			
				PARCEL	TO BE ACQUIRED	REMAINDER				1/7/83	REV. ALL PARCELS	KJS	
						LEFT	RIGHT						
			SEC. 16, T. 6 S., R. 89 W.,										
			6TH P.M.										
E-144	M. A. A. P. ASSOCIATES		NE1/4 SE1/4	320.0	320.0	17343.9		E-144	FRO A SIDEWALK				
REV.								REV.					
TE-144	SAME AS ABOVE		NE1/4 SE1/4	384.0	384.0			TE-144	FOR ROAD APPR. & SIDEWALK CONST.				
REV.								REV.					
E-145	S & A REALTY COMPANY		NE1/4 SE1/4	213.4	213.4	15364.2		E-145	FOR A SIDEWALK				
REV.								REV.					
E-145A	SAME AS ABOVE		NE1/4 SE1/4	108.0	108.0			E-145A	FOR A SIDEWALK				
TE-145	SAME AS ABOVE		NE1/4 SE1/4	646.6	646.6			TE-145	FOR ROAD APPR. & SIDEWALK CONST.				
REV.								REV.					
E-146	SHARRON L. ROSE		NW1/4 SE1/4	733.3	733.3		27296.2	E-146	FOR A SIDEWALK				
REV.								REV.					
TE-146	SAME AS ABOVE		NW1/4 SE1/4	916.7	916.7			TE-146	FOR ROAD APPR., SIDEWALK CONST.,				
REV.								REV.	& IRRIGATION PIPE RELOCATION				
E-147	JAMES LAVERNE ROSE		NW1/4 SE1/4	133.1	133.1		16209.0	E-147	FOR A SIDEWALK				
REV.								REV.					
TE-147	SAME AS ABOVE		NW1/4 SE1/4	601.1	601.1			TE-147	FOR ROAD APPR., SIDEWALK CONST., &				
REV.								REV.	IRRIGATION PIPE RELOCATION				

FEDERAL ROAD REGION NO	DIVISION	PROJ NO	SHEET NO	TOTAL SHEETS
III	COLORADO	FR 082-1(4)	3	12.

RIGHT OF WAY IN GLENWOOD SPRINGS

REVISIONS		
1-7-83	All porosity revised	LE

(E-112REV)
(TE-112REV)
JOSEPH C. PRINSTER,
-at-

(E-III REV) (TE-III REV)
ROARING FORK SCHOOL
DISTRICT RE-1

NOTE: EXISTING FLOW PURCHASED UNDER PRICE 5-0130(S)

RIGHT OF WAY IN GLENWOOD SPRINGS		REVISIONS	
1-7-83	Parcels TE-115A and E-17 deleted	LE	
1-7-83	All other parcels revised	LE	
1-19-83	TE-14REV.2, TE-116REV.2, E-116 REV.2	KJ	
2-19-83	TE-116 Rev. 3, E-116 Rev. 3		
	Delete TE-117	JA	
5/10/87	Add E-116 A & TE-116A, TE-116 Rev. 4	KJ	
6/15/87	Drafting Corrections	KJ	




T.6S., R.89W., 6th. P.M.


FEDERAL ROAD REGION NO	DIVISION	PROJ NO	SHEET NO	TOTAL SHEETS
VIII	COLORADO	FR 082-(14)	5	12

REVISIONS			
1-7-83	Portals E-124, TE-124, E-125, and TE-125 deleted	LEB	
1-7-83	All other portals revised	LEB	

RIGHT OF WAY
IN GLENWOOD SPRINGS

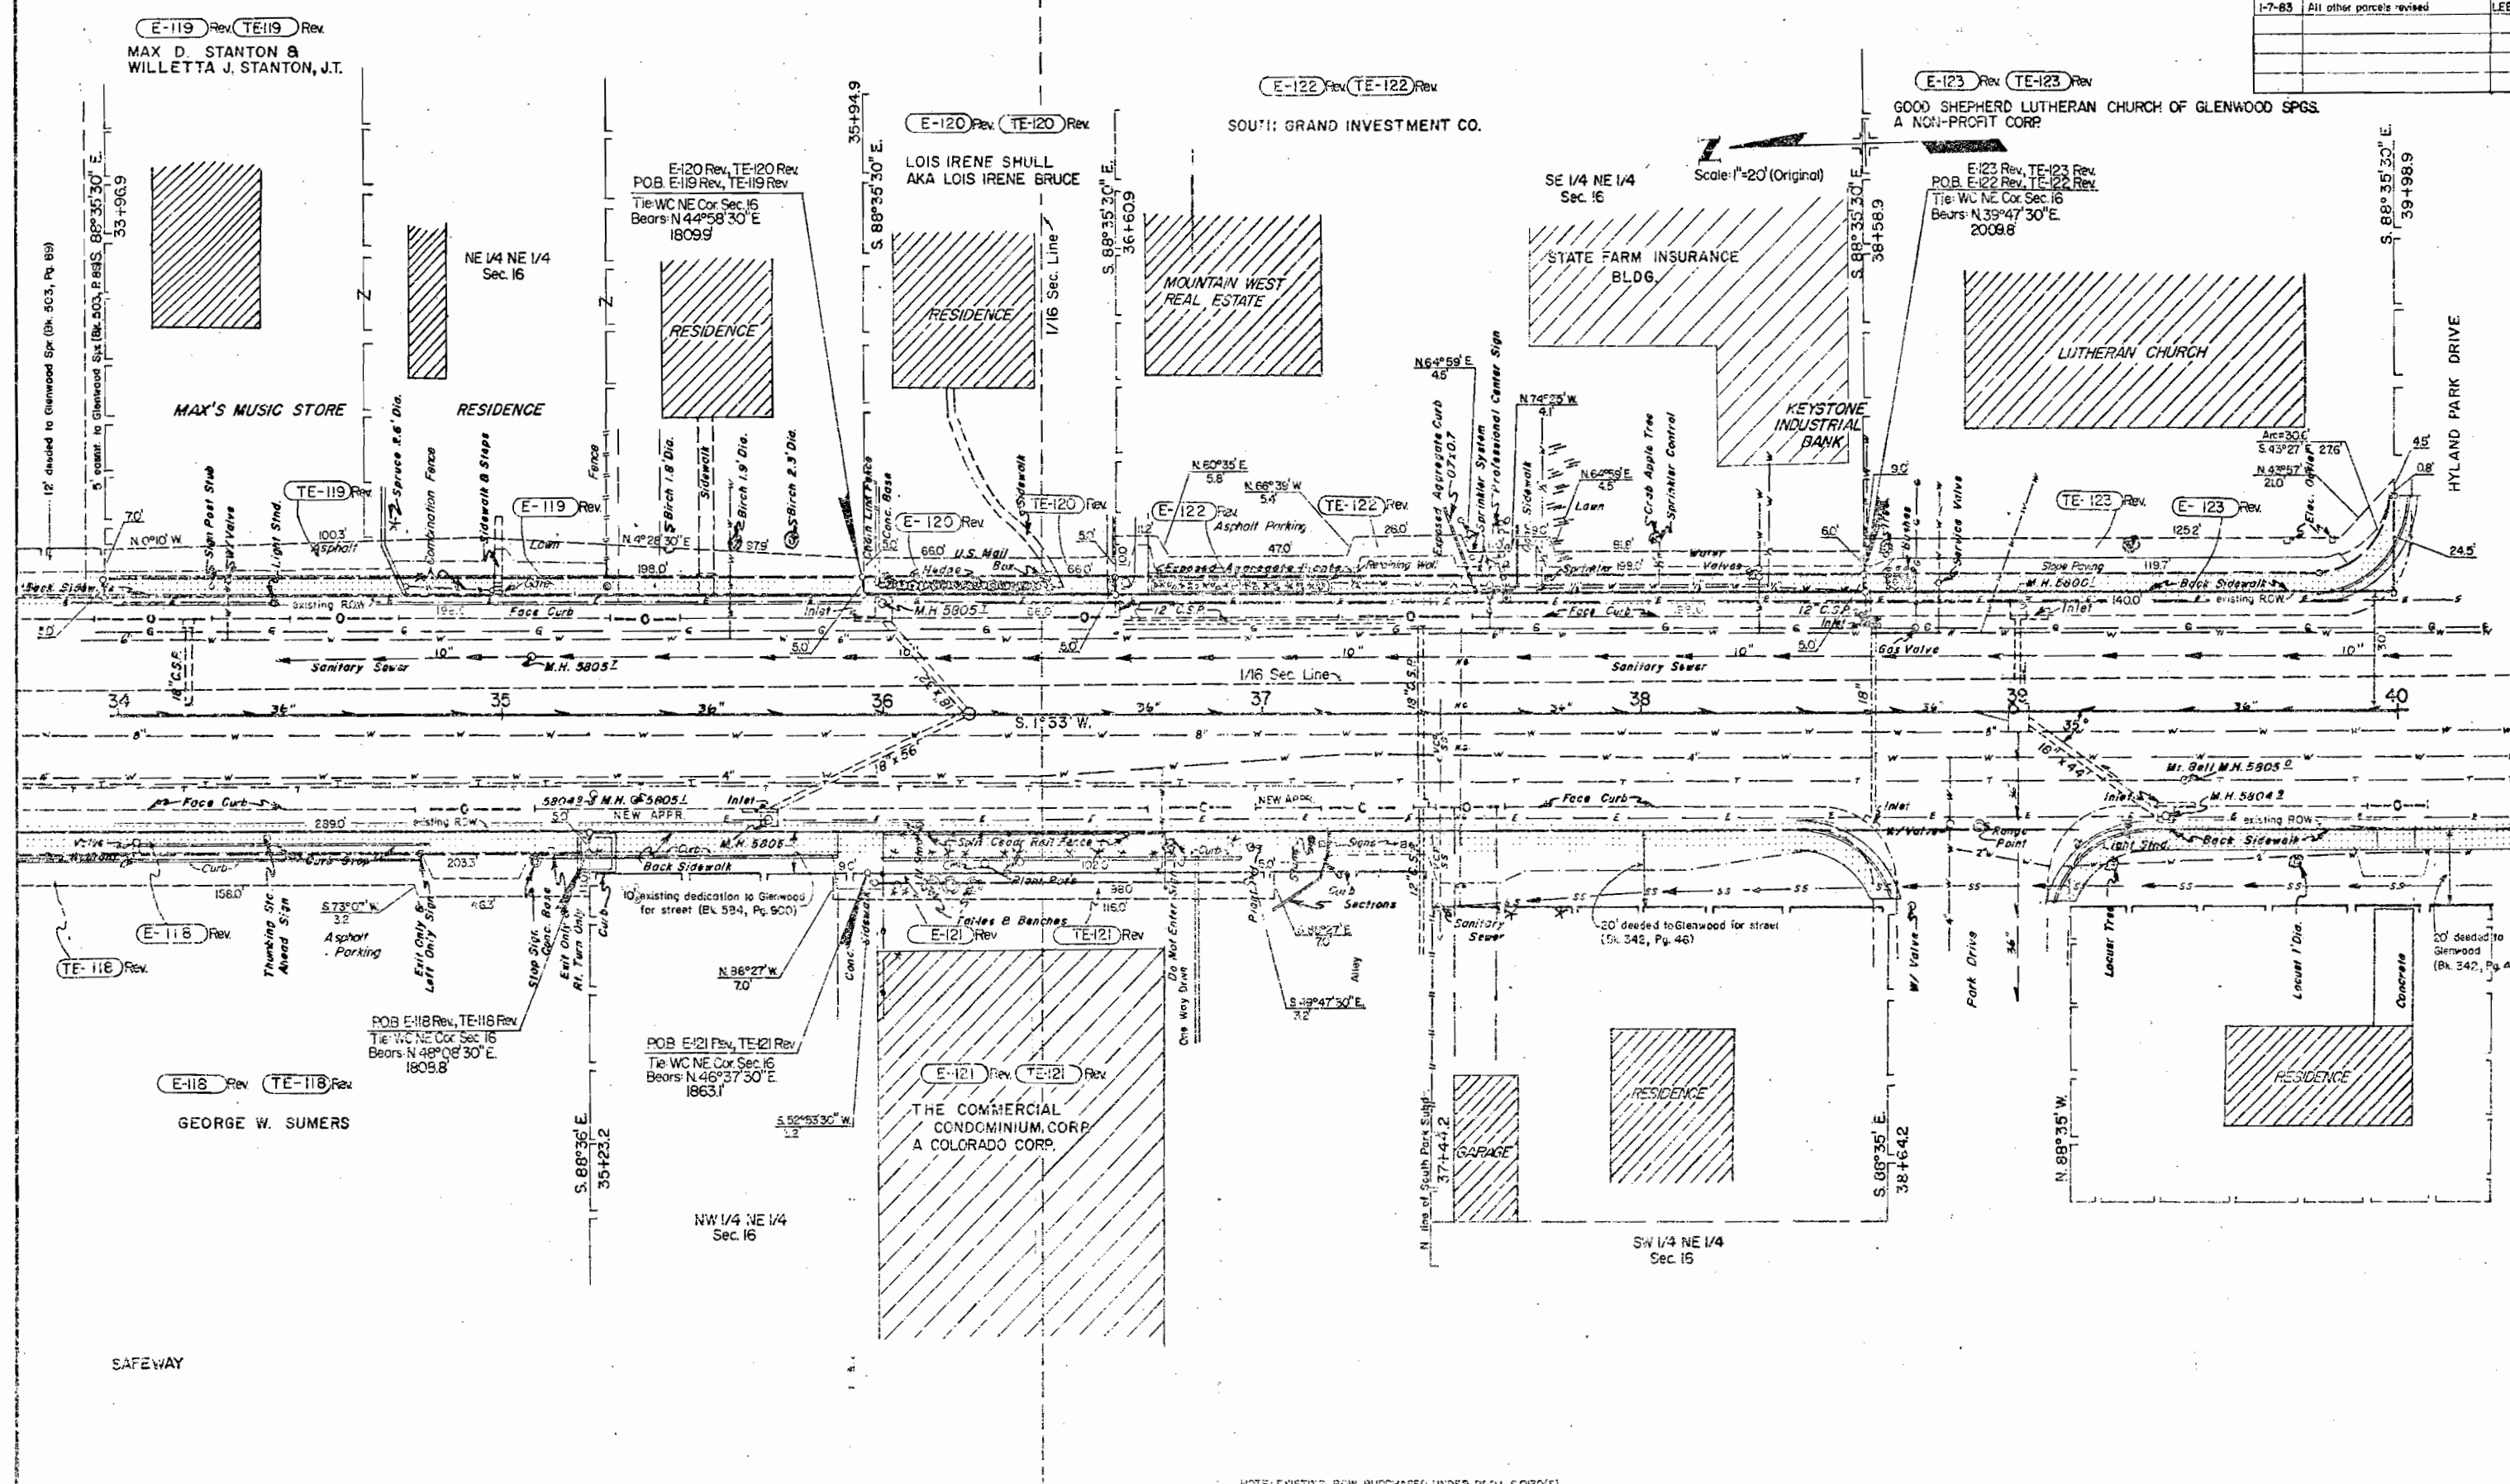

NOTE: EXISTING ROW PURCHASED UNDER PROJ. 50100(1)

 
[illegible]

FEDERAL ROAD REGION NO	DIVISION	PROJ. NO	SHEET NO	TOTAL SHEETS
VIII	COLORADO	FR 062-1(4)	7	12

RIGHT OF WAY

in GLENWOOD SPRINGS

REVISIONS	
1-7-83	Parcels E-129, TE-129, E-130, and TE-130 deleted
1-7-83	All other parcels revised

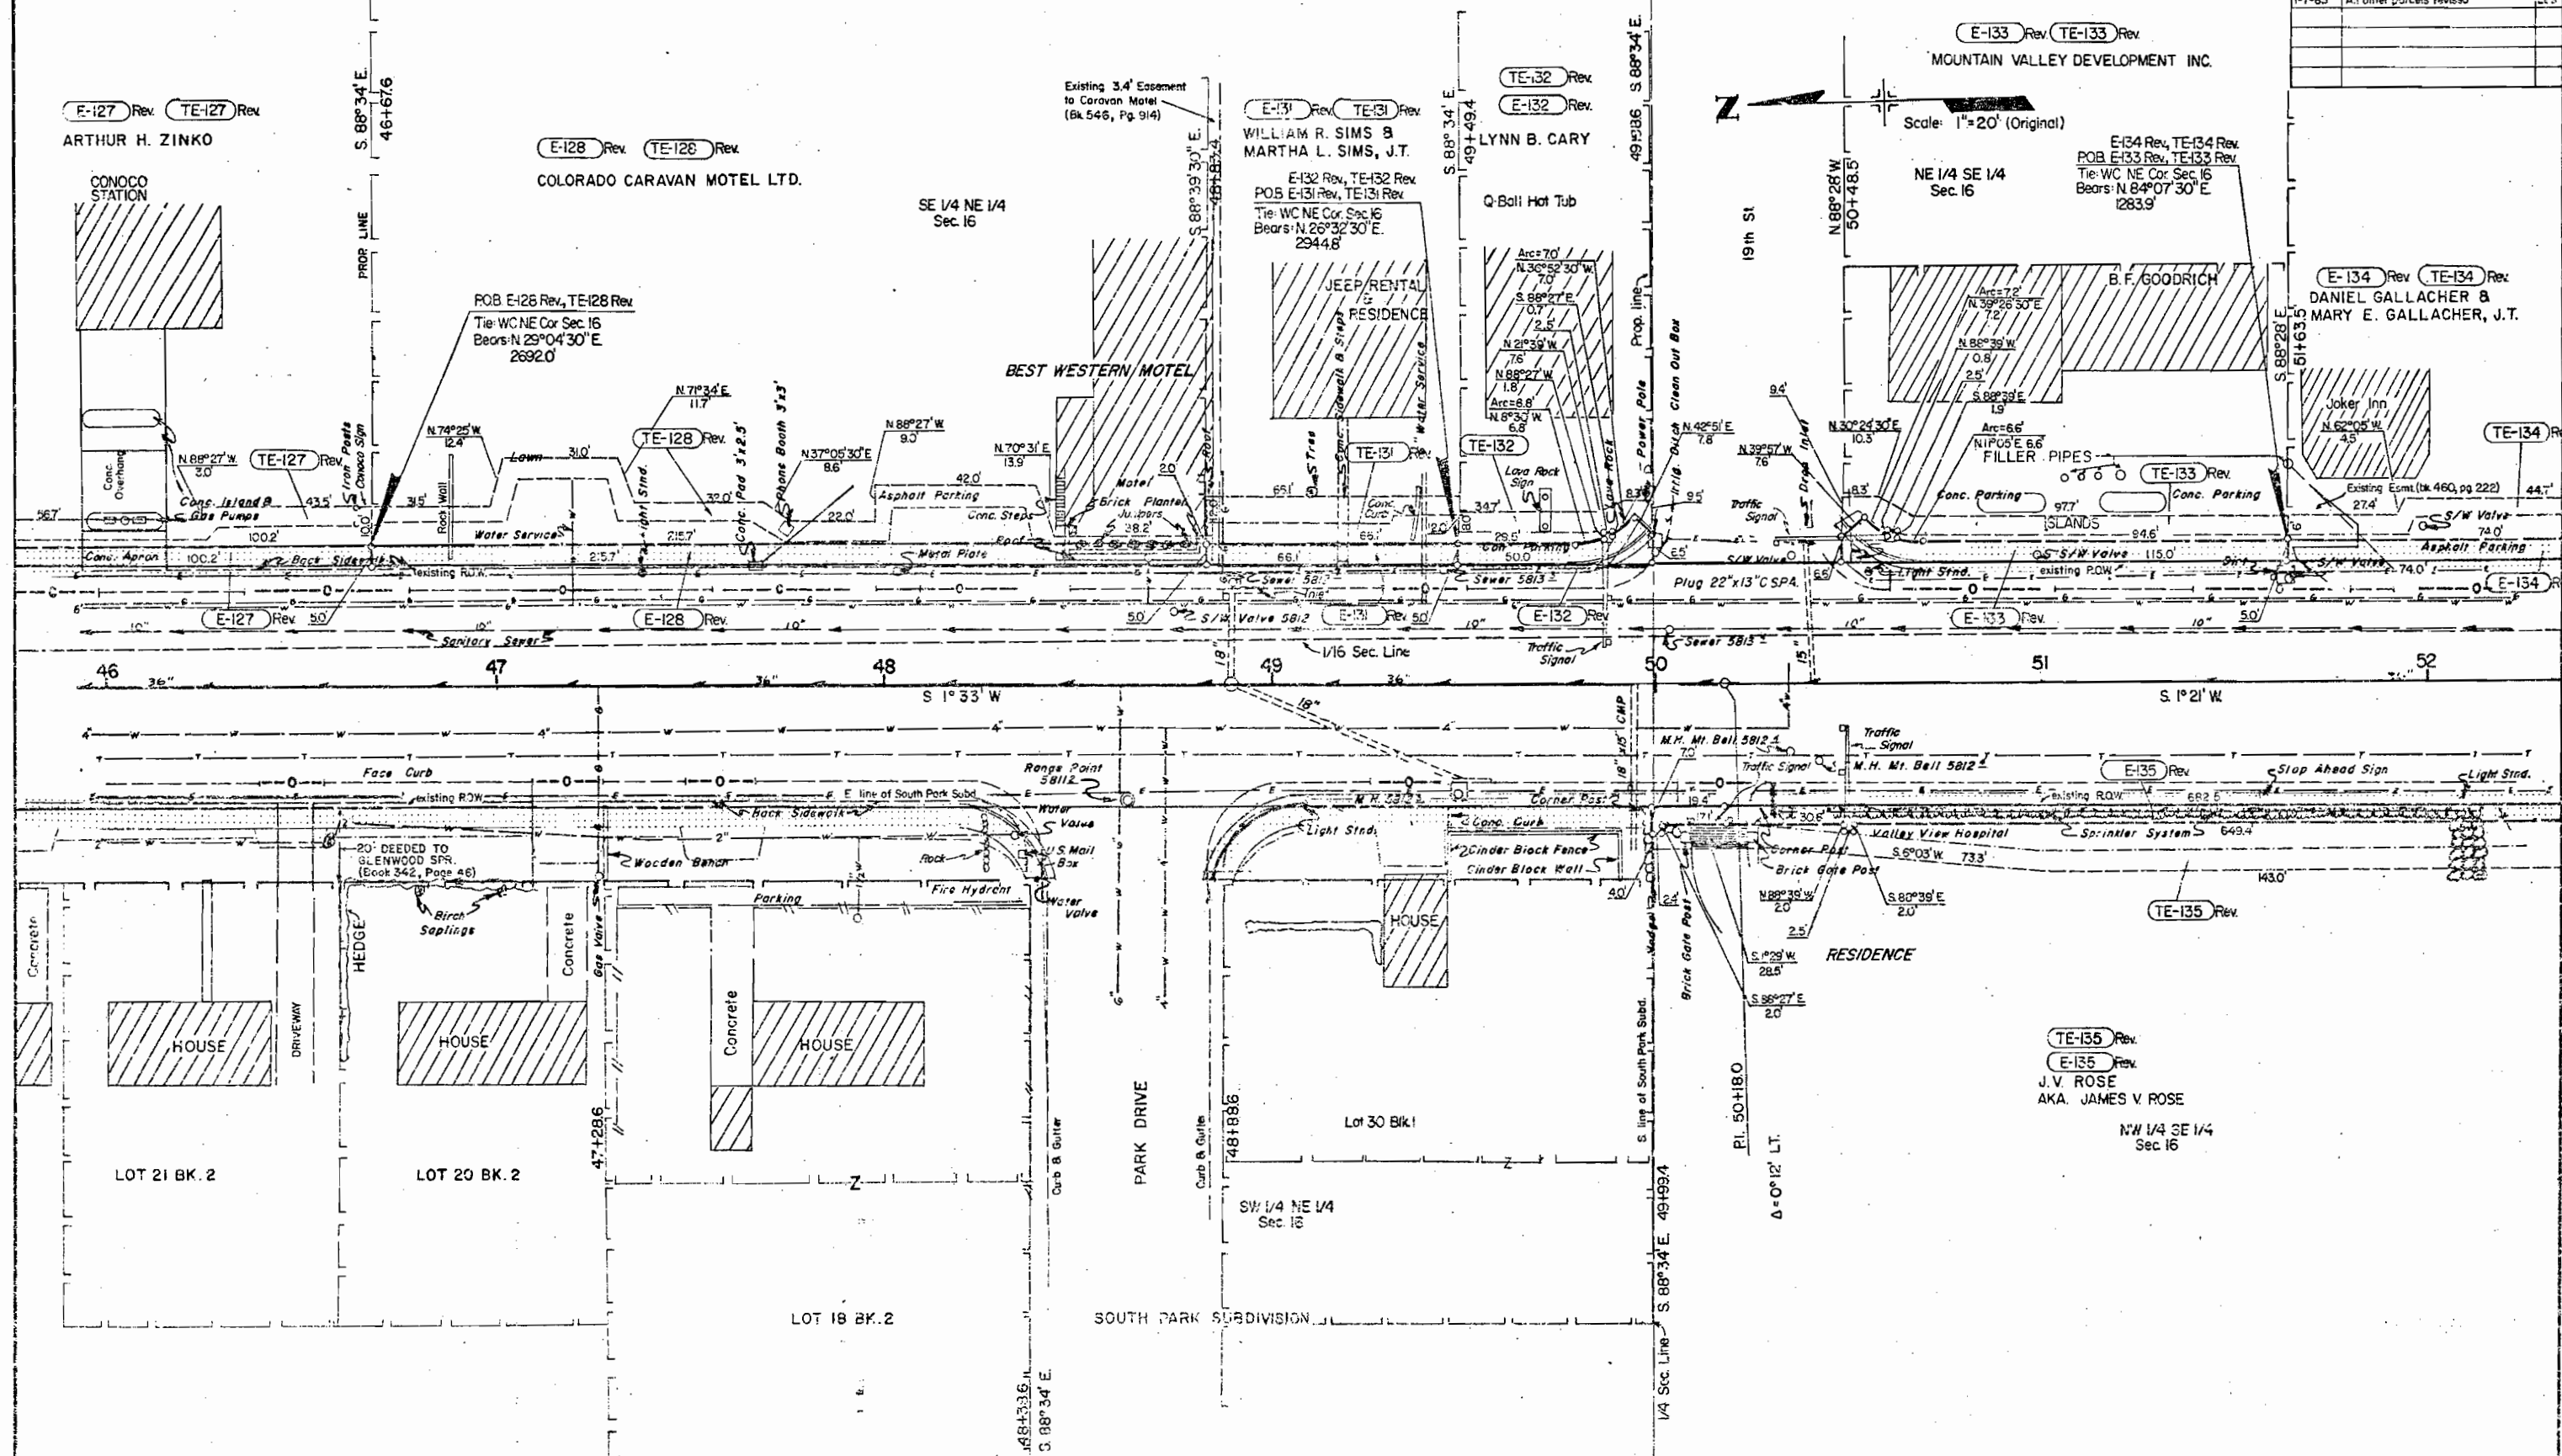



NOTE: EXISTING ROW PURCHASES UNDER PROJ S0130/5

FEDERAL ROAD REGION NO.	DIVISION	PROJ NO.	SHEET NO.	TOTAL SHEETS
III	COLORADO	FR 082-1(4)	8	12

RIGHT OF WAY
in GLENWOOD SPRINGS

REVISIONS		
1-7-83	All parcels revised	LEB

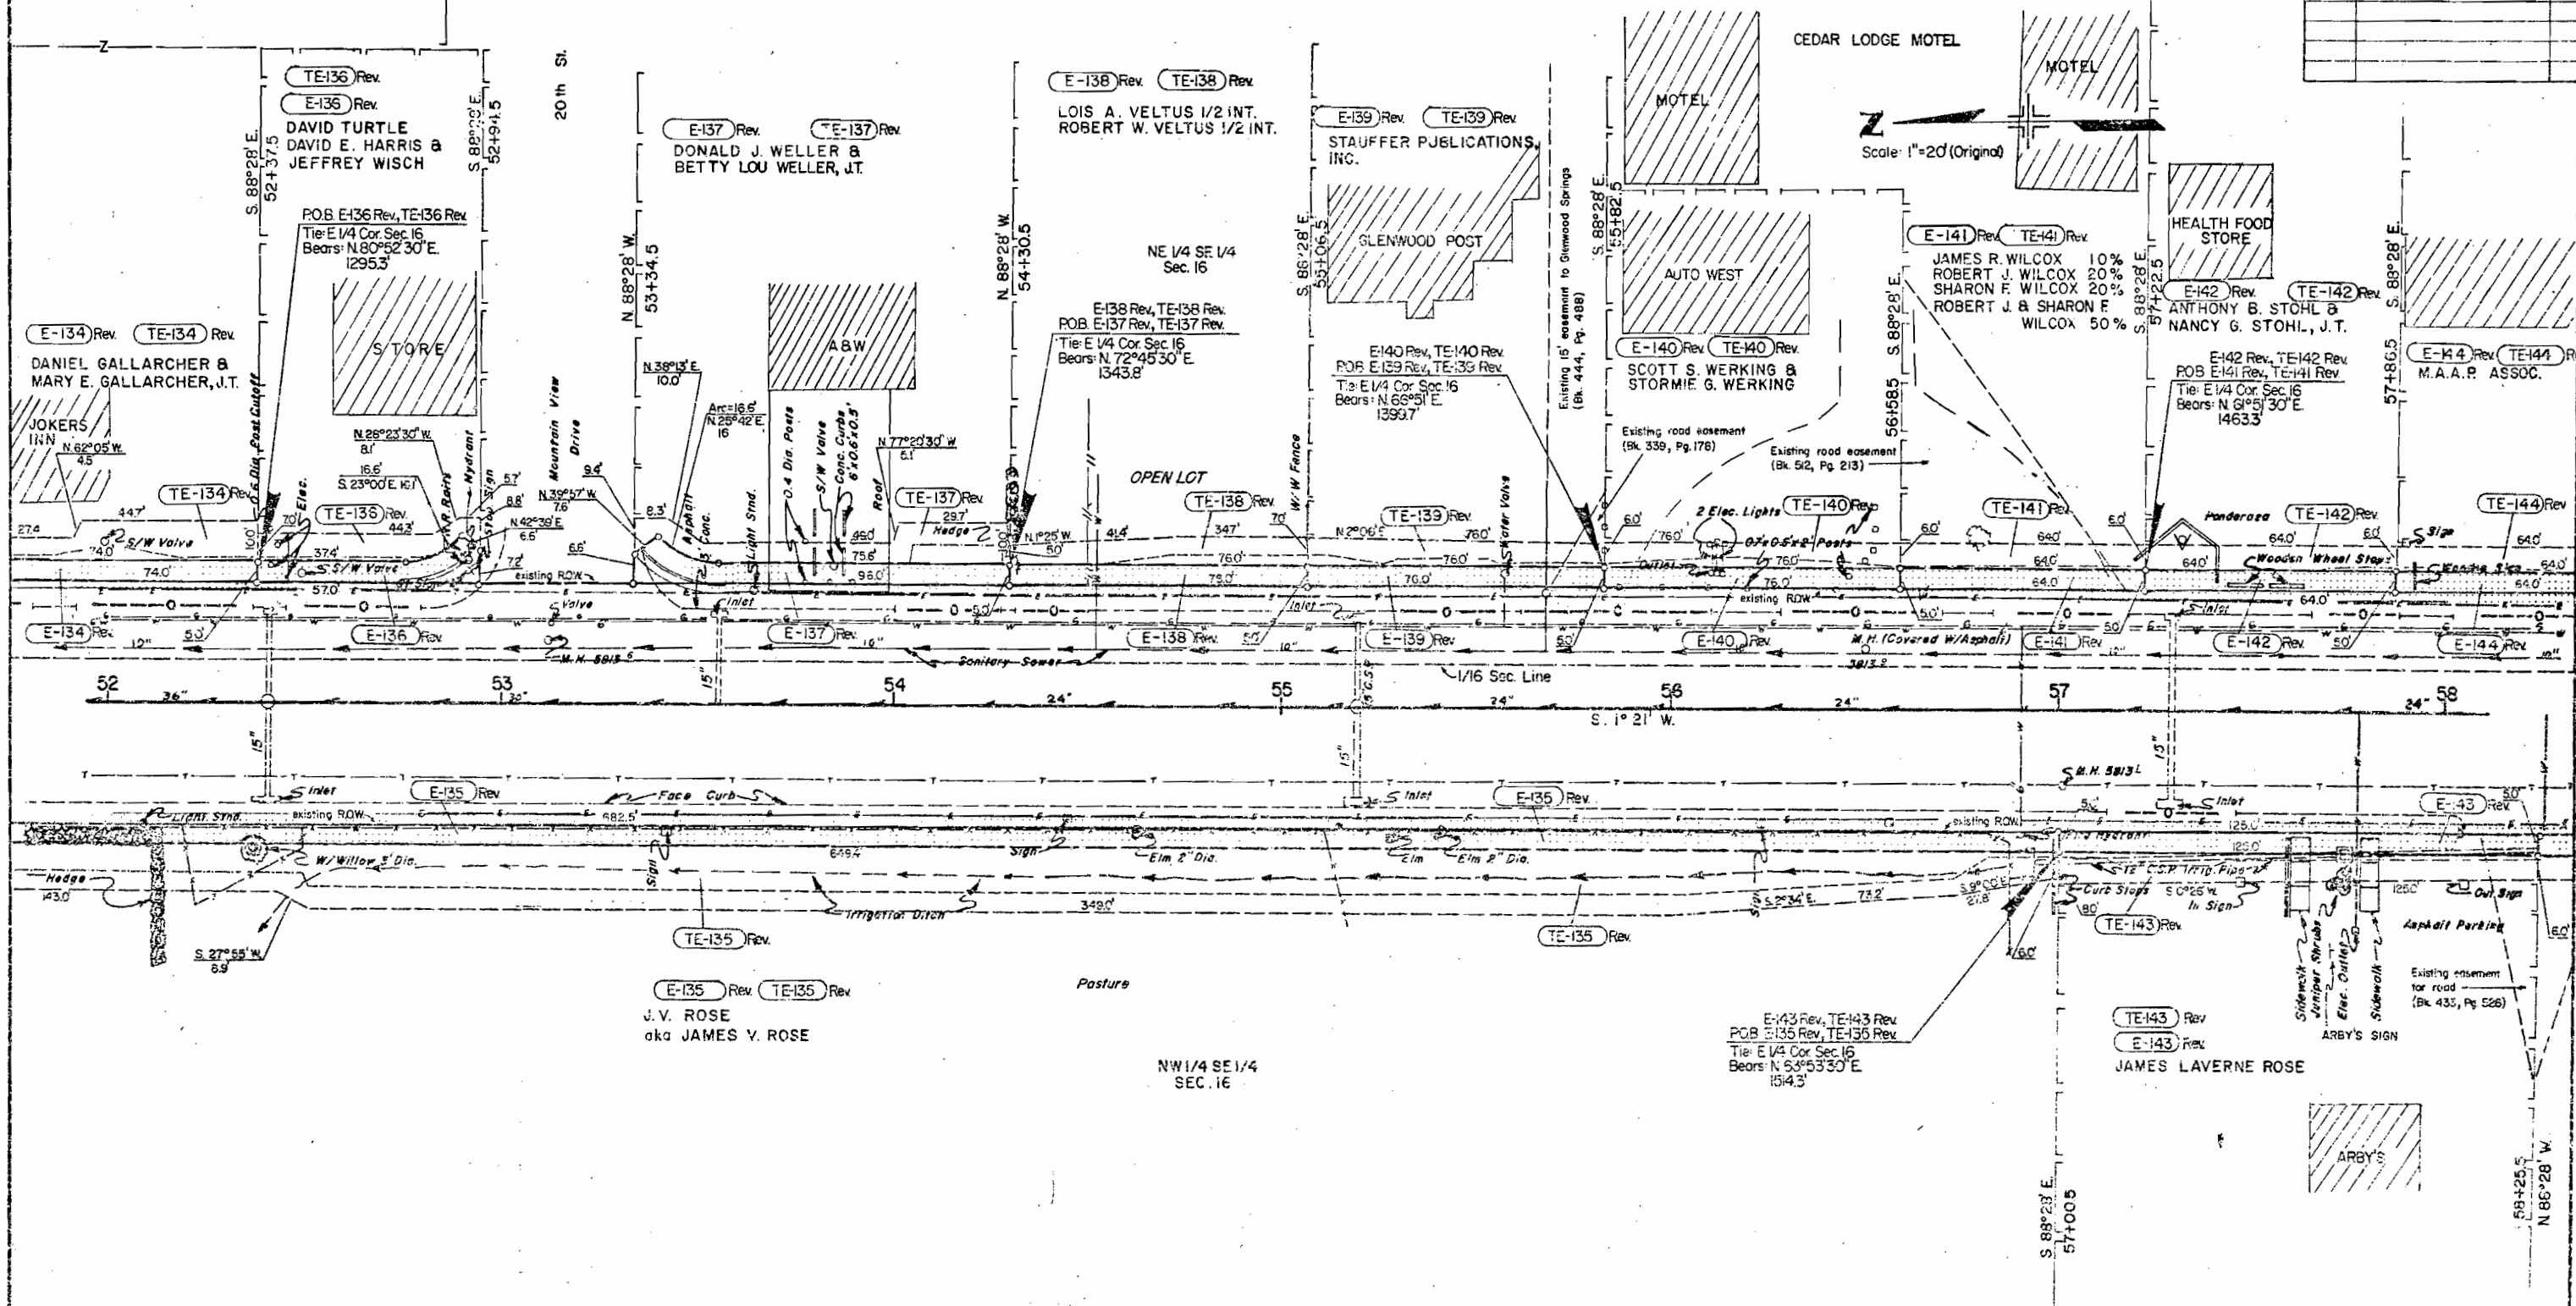

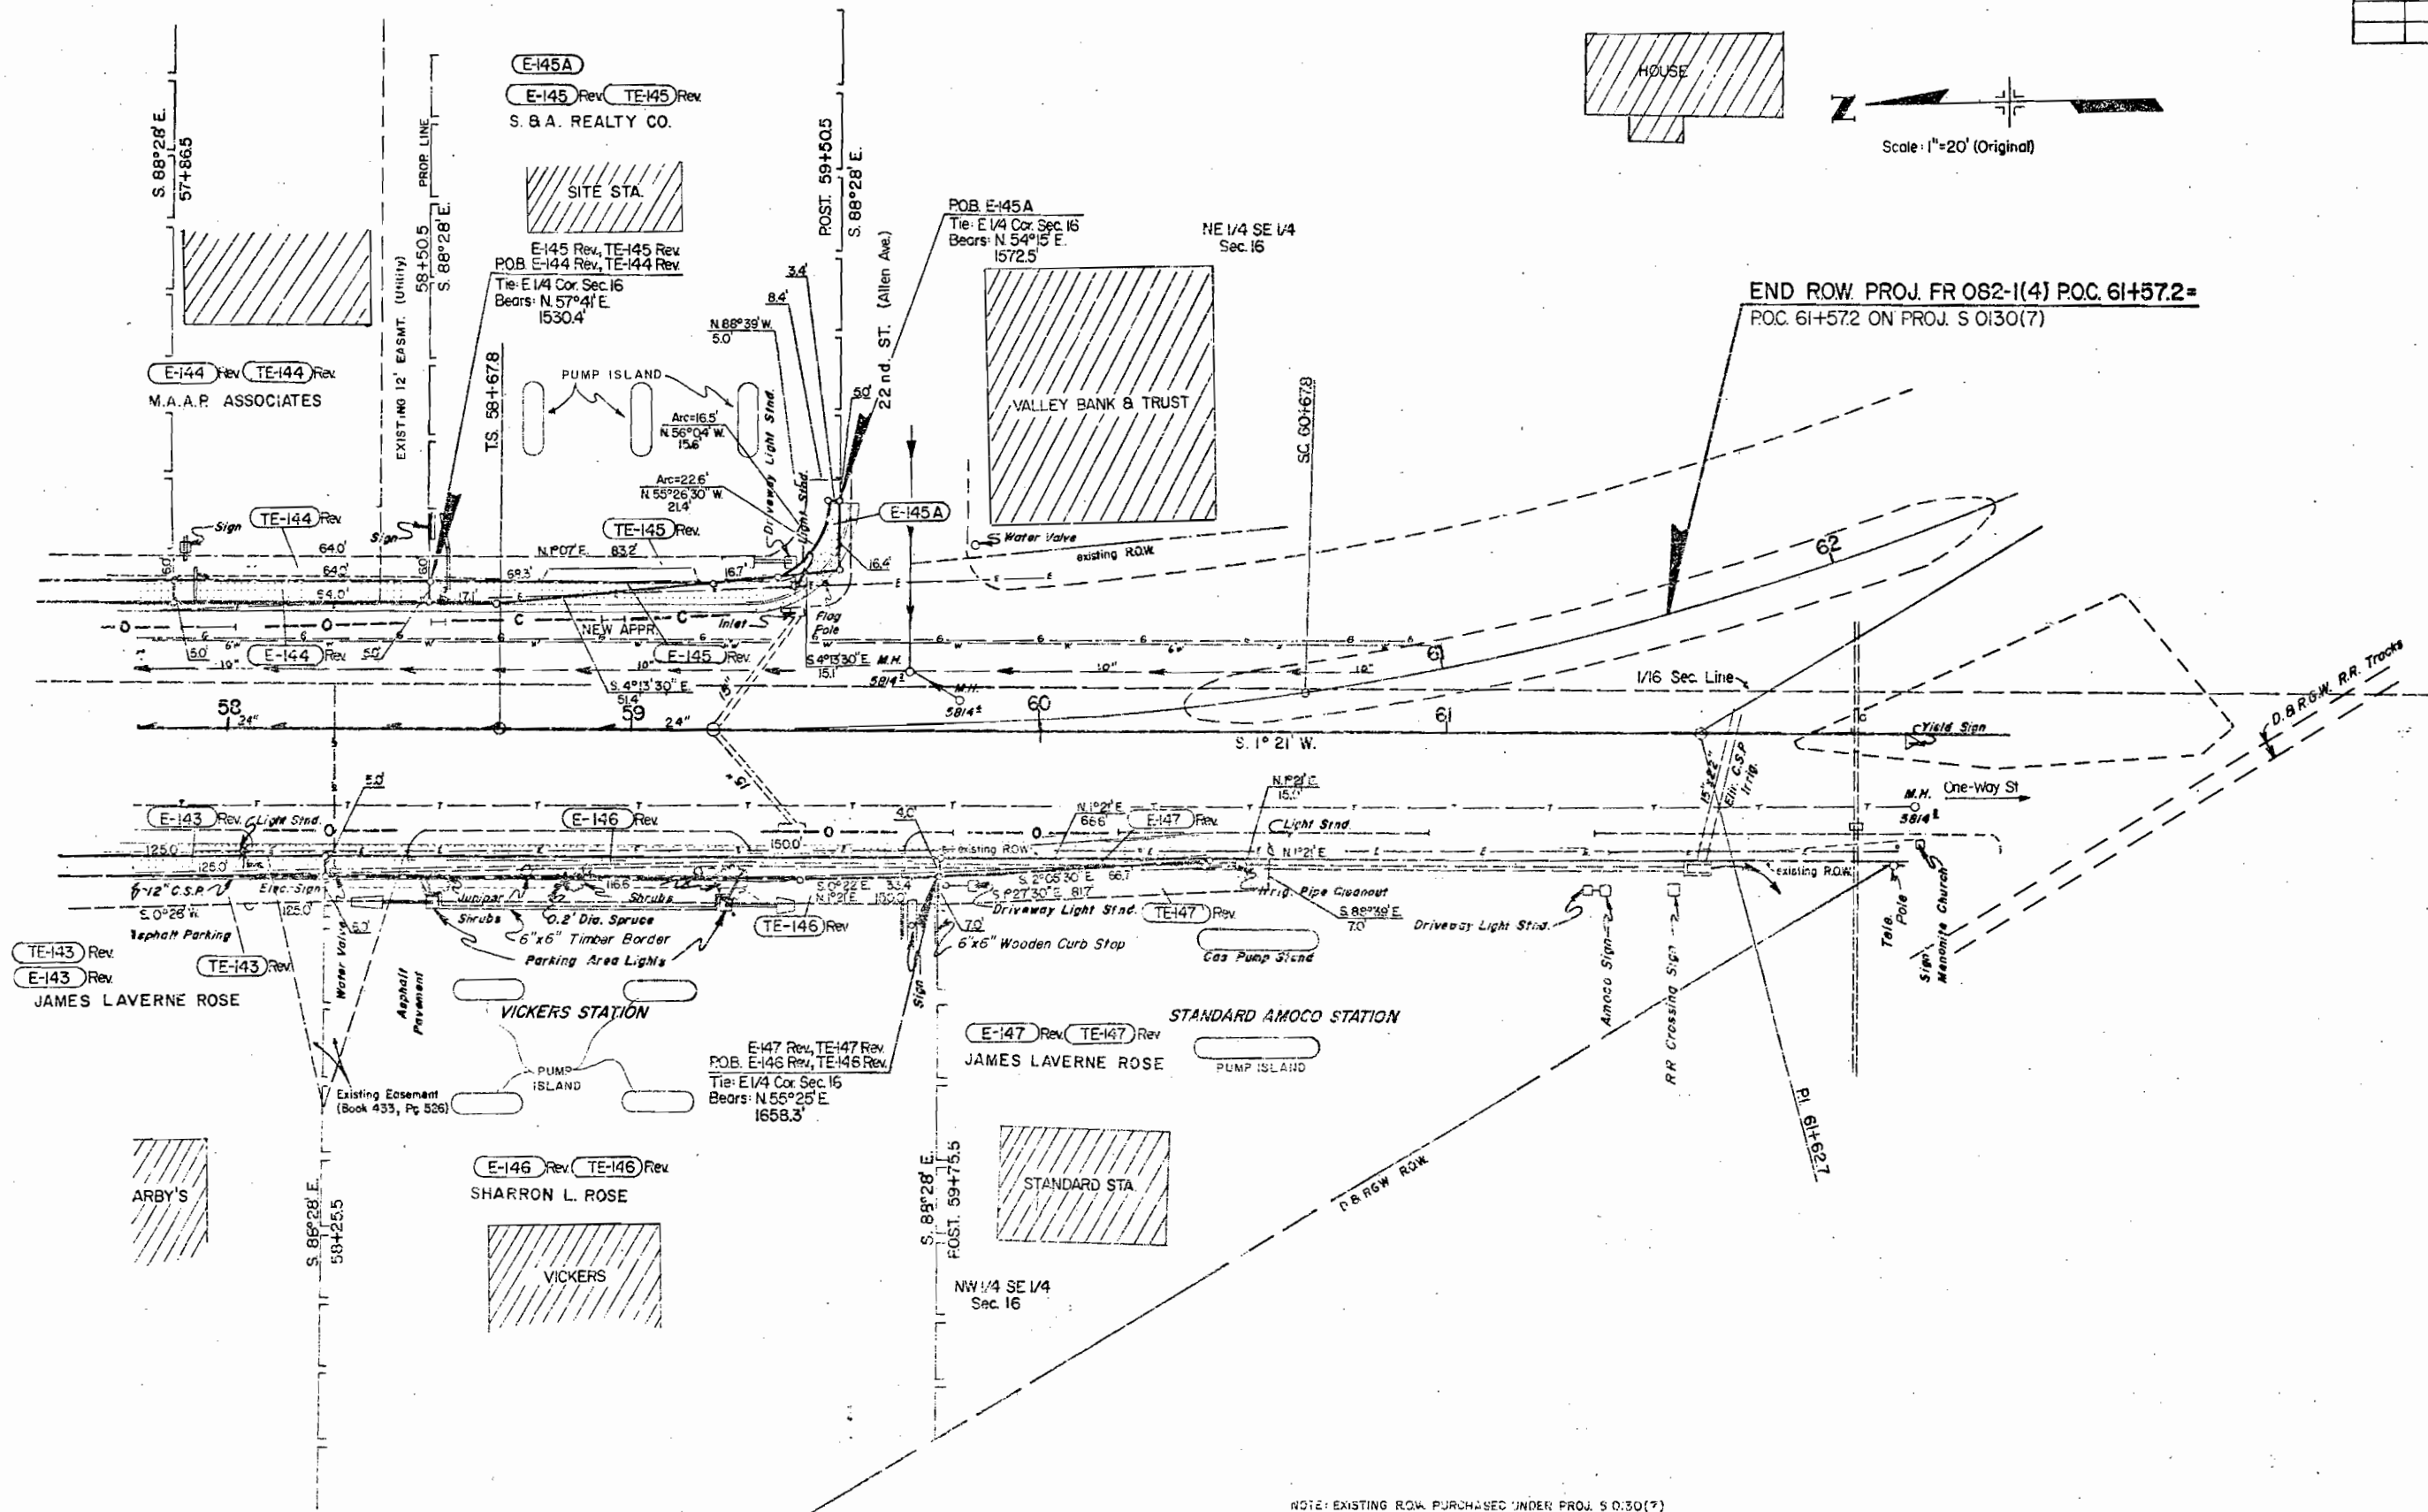[illegible]

THE STATE DEPARTMENT OF HIGHWAYS
DIVISION OF HIGHWAYS-STATE OF COLORADO
PROJECT FR 082-1(4)
TOTAL OWNERSHIP MAP
GARFIELD COUNTY
T. 6 S., R. 89 W., 6th P.M.
Scale 1"=100' (Original)


BEGIN ROW. PROJ. FR082-1(4) STA. 22+88.7
STA 22+88.7 PROJ. S0130(5)

FEDERAL ROAD REGION NO.	DIVISION	PROJ. NO.	SHEET NO.	TOTAL SHEETS
VIII	COLORADO	FR 082-1(4)	10	12


REVISIONS			
1-7-83	Parcels TE-115A, E-117, E-124, TE-124, LEB		LEB
1-7-83	All other parcels revised		LEB
1-20-83	TE-114 REV.2, E-116REV.2, TE-116REV.2		KJS
2-18-83	E-116REV.3, TE-116REV.3, Delete TE-117		JAG
5/10/87	Add E-116A & TE-116A TE-116REV.4		KJS

RIGHT OF WAY
In Glenwood Springs

Legend
= existing easement
= existing building

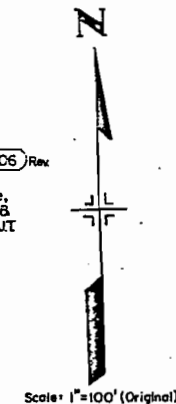

- City Market (list of owners)
- (3.380 %) Boldridge Family Partnership, a partnership
 - (10.140 %) Frank J. Prinster, Jr., Joseph C. Prinster, & Leo T. Prinster
 - (4.908 %) [Co-trustees of the Frank Joseph Prinster, Sr. Testamentary Trust] Joseph C. Prinster & Leo T. Prinster
 - (1.125 %) Philip B. Prinster
 - (1.125 %) Susan L. Stewart
 - (1.125 %) Ann C. Eisenhauer
 - (1.530 %) Gregory K. Hoskin & A. Curtis Robinson
 - (4.590 %) Patricia Lee Hacker
 - (2.454 %) Eugene F. Haggerty
 - (2.454 %) Lucille E. Haggerty
 - (2.454 %) Hole Luff
 - (2.454 %) Mary A. Luff
 - (3.060 %) Andrew T. Prinster
 - (1.530 %) First National Bank in Grand Jct., Trustee
 - (1.530 %) Andrew T. Prinster, III
 - (8.885 %) Clarence F. Prinster
 - (0.919 %) Delores H. Prinster
 - (6.120 %) Frank Joseph Prinster, Jr.
 - (6.120 %) Joseph C. Prinster
 - (12.260 %) Leo Prinster
 - (3.989 %) Leo T. Prinster
 - (4.908 %) Martha T. Prinster
 - (6.120 %) Paul J. Prinster, Trustee
 - (3.380 %) R. B. Talley
 - (3.440 %) Earle B. Wagonan & Mildred L. Wagonan, JT.

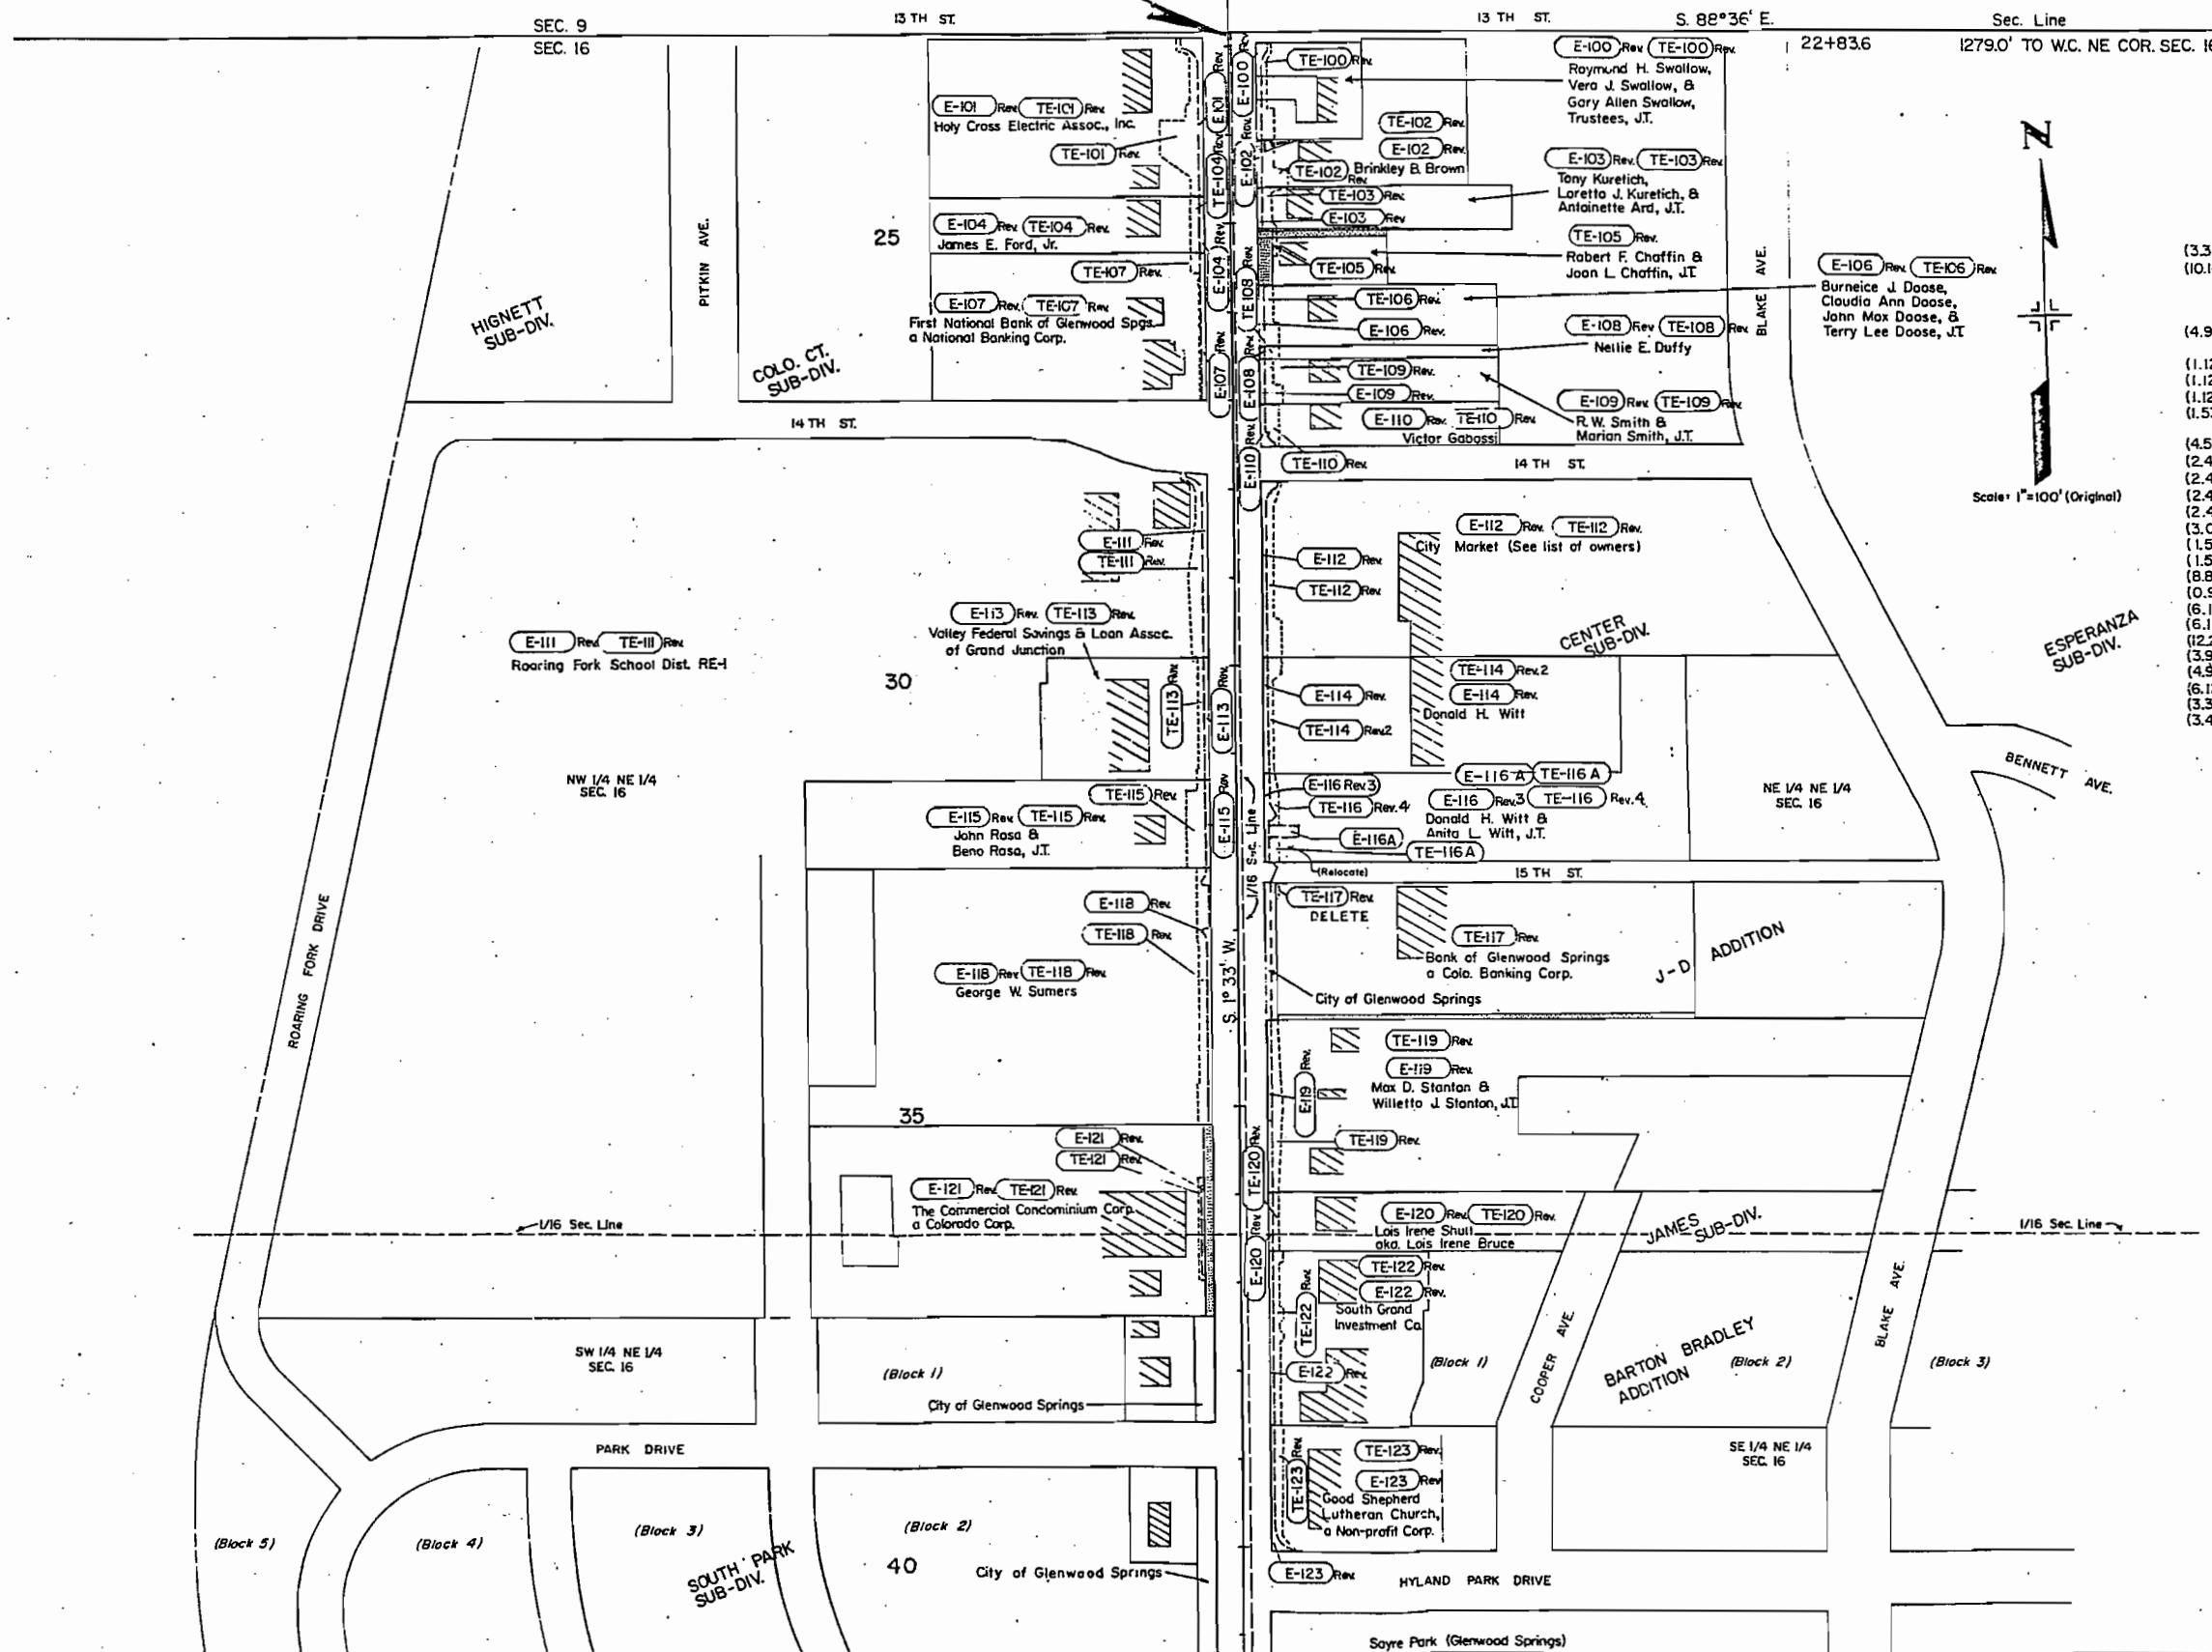

PROJECT FR 082-1(4)

T. 6 S., R. 89 W., 6th P.M.

Scale 1"=100' (Original)

 = existing easement


 = existing building

FEDERAL ROAD REGION NO.	DIVISION	PROJ. NO.	SHEET NO.	TOTAL SHEETS
VIII	COLORADO	FR 082-1(4)	11	12

RIGHT OF WAY

In Glenwood Springs

1-7-83	Parcels E-125, TE-125, E-129, TE-129, E-130, and TE-130 delete	LEB
1-7-83	All other parcels revised	LEB

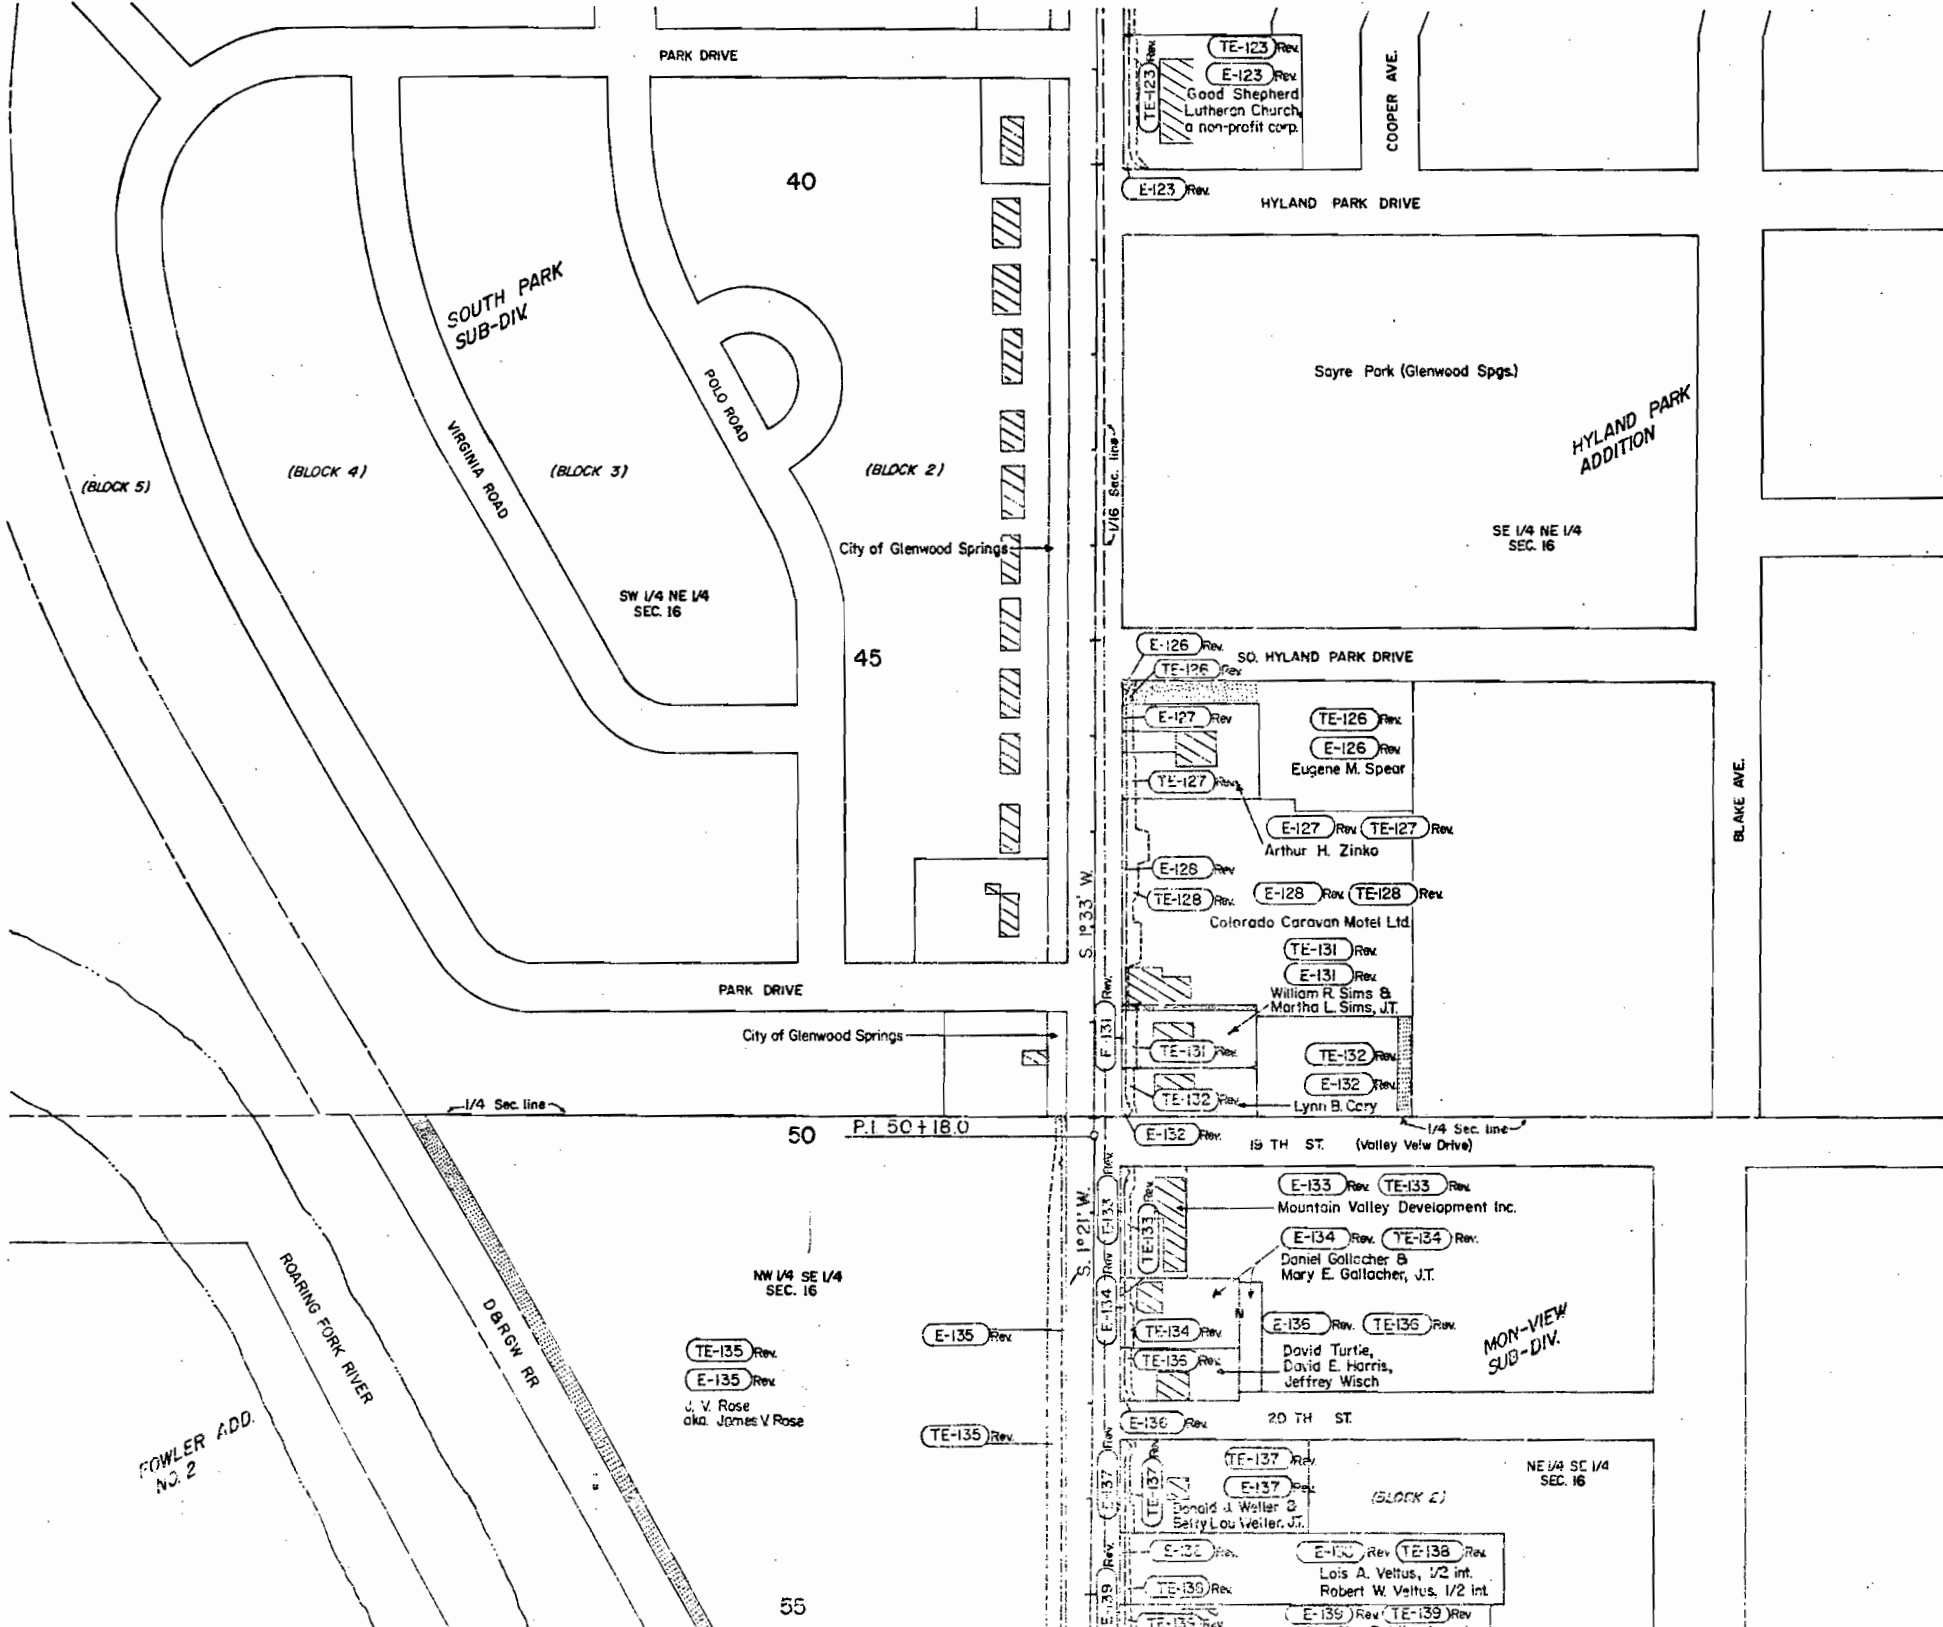

THE STATE DEPARTMENT OF HIGHWAYS
DIVISION OF HIGHWAYS-STATE OF COLORADO
PROJECT FR 082-1(4)
TOTAL OWNERSHIP MAP
GARFIELD COUNTY
T 6 S., R. 89 W., 6th PM.
Scale 1"=100' (Original)

FEDERAL ROAD REGION NO.	DIVISION	PROJ. NO.	SHEET NO.	TOTAL SHEETS
VIII	COLORADO	FR 082-1(4)	12	12

REVISIONS		
1-7-83	Parcel E-145A added	LEB
1-7-83	All other parcels revised	LEB

RIGHT OF WAY
in Glenwood Springs

Legend
 = existing easement
 = existing building

